

Project

AEROJET BUILDING E33
OFFICE EXPANSION
EAST CAMDEN,
ARKANSAS

Design Phase

CONSTRUCTION
DOCUMENTS

Revisions

No.	Date	Description

Stamp



12-19-2024

Notes

1. CROMWELL ARCHITECTS ENGINEERS, INC.
ALL RIGHTS RESERVED

2. THIS SHEET DESIGNED FOR COLOR PRINTING.
CRITICAL INFORMATION MAY BE LOST WITH
BLACK AND WHITE PRINTING.

Project Number

2024-134

Issue Date


12-19-2024

Sheet Title


DOOR SCHEDULE

Sheet Number


A-620

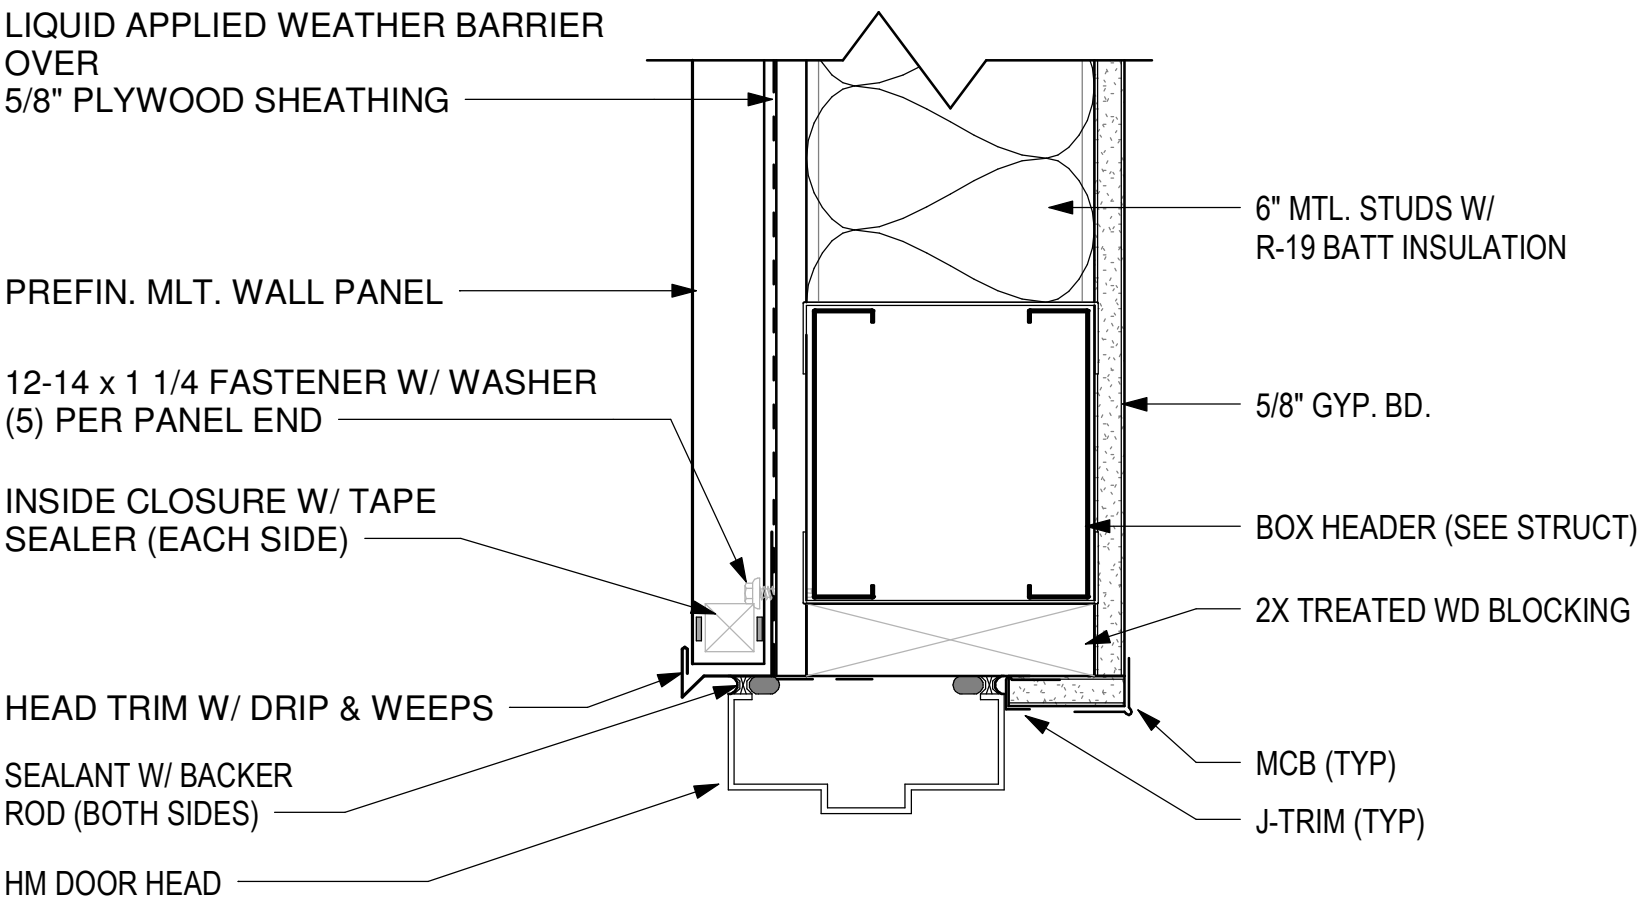


1 HM DOOR HEAD
3" = 1'-0"

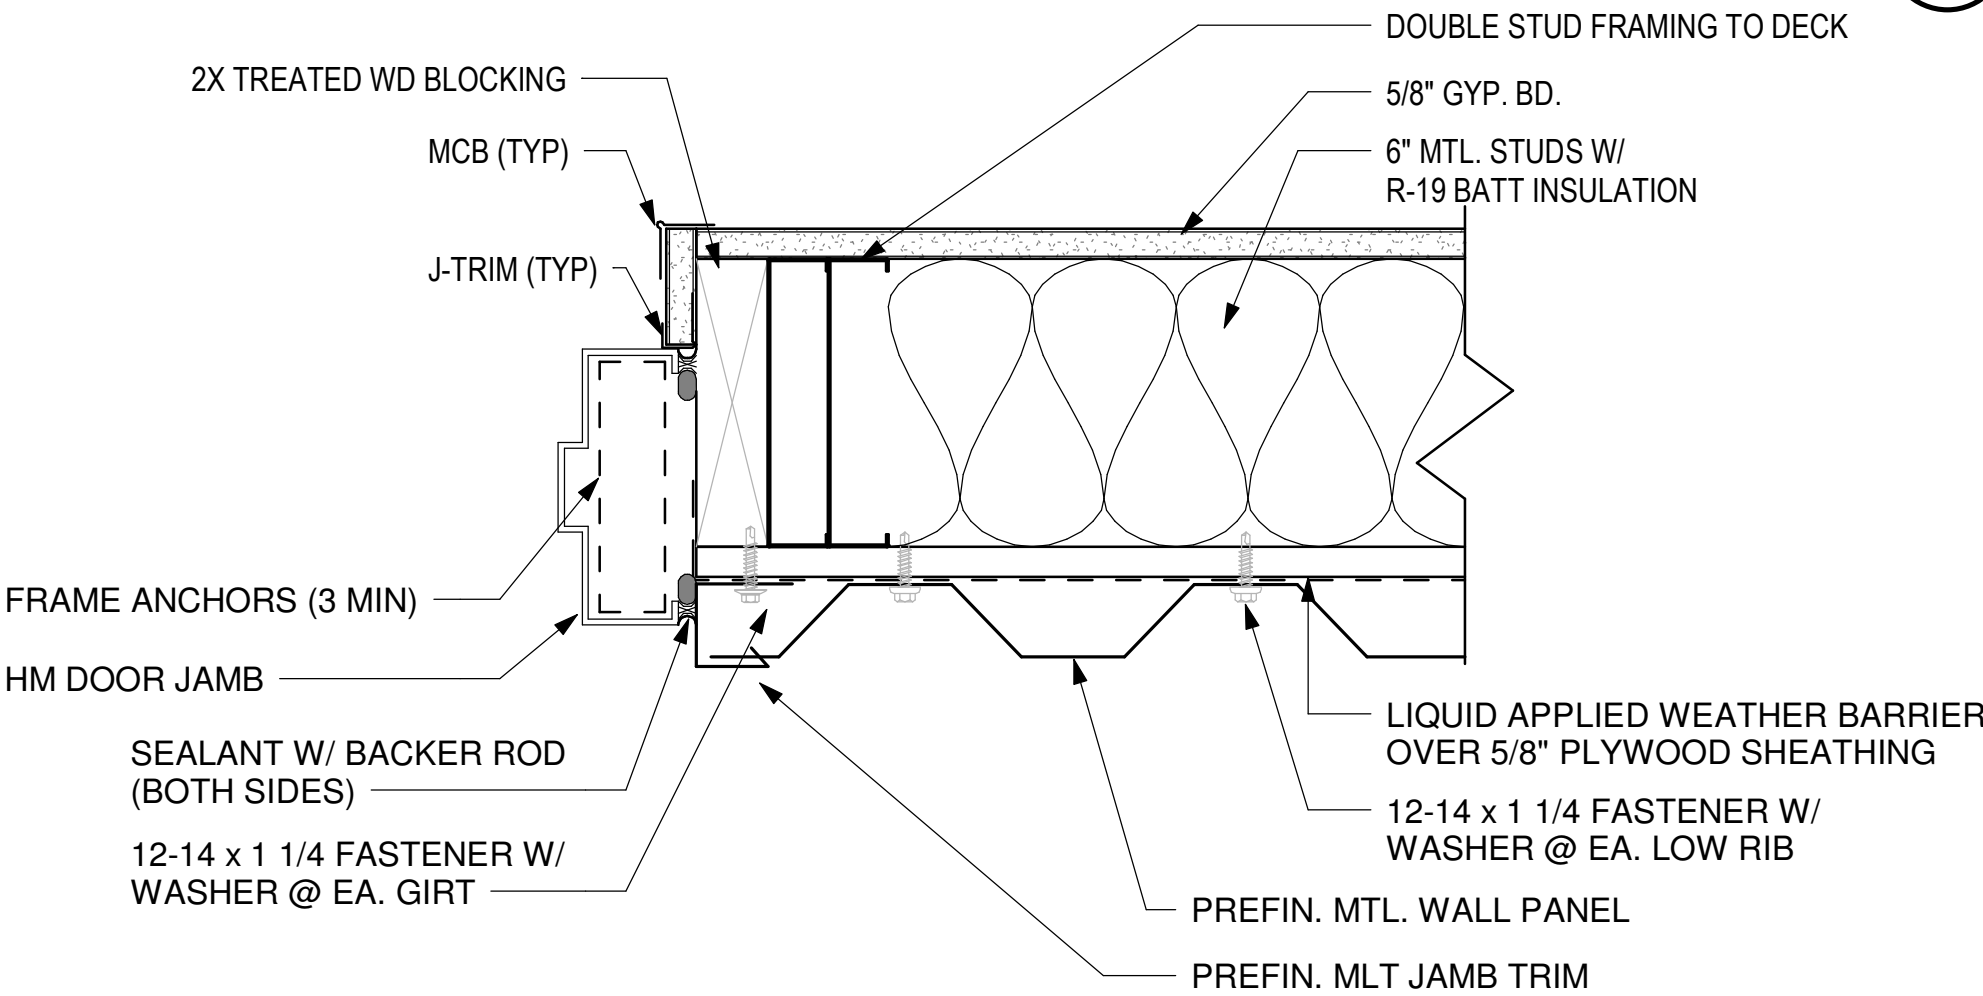

2 HM DOOR JAMB
3" = 1'-0"

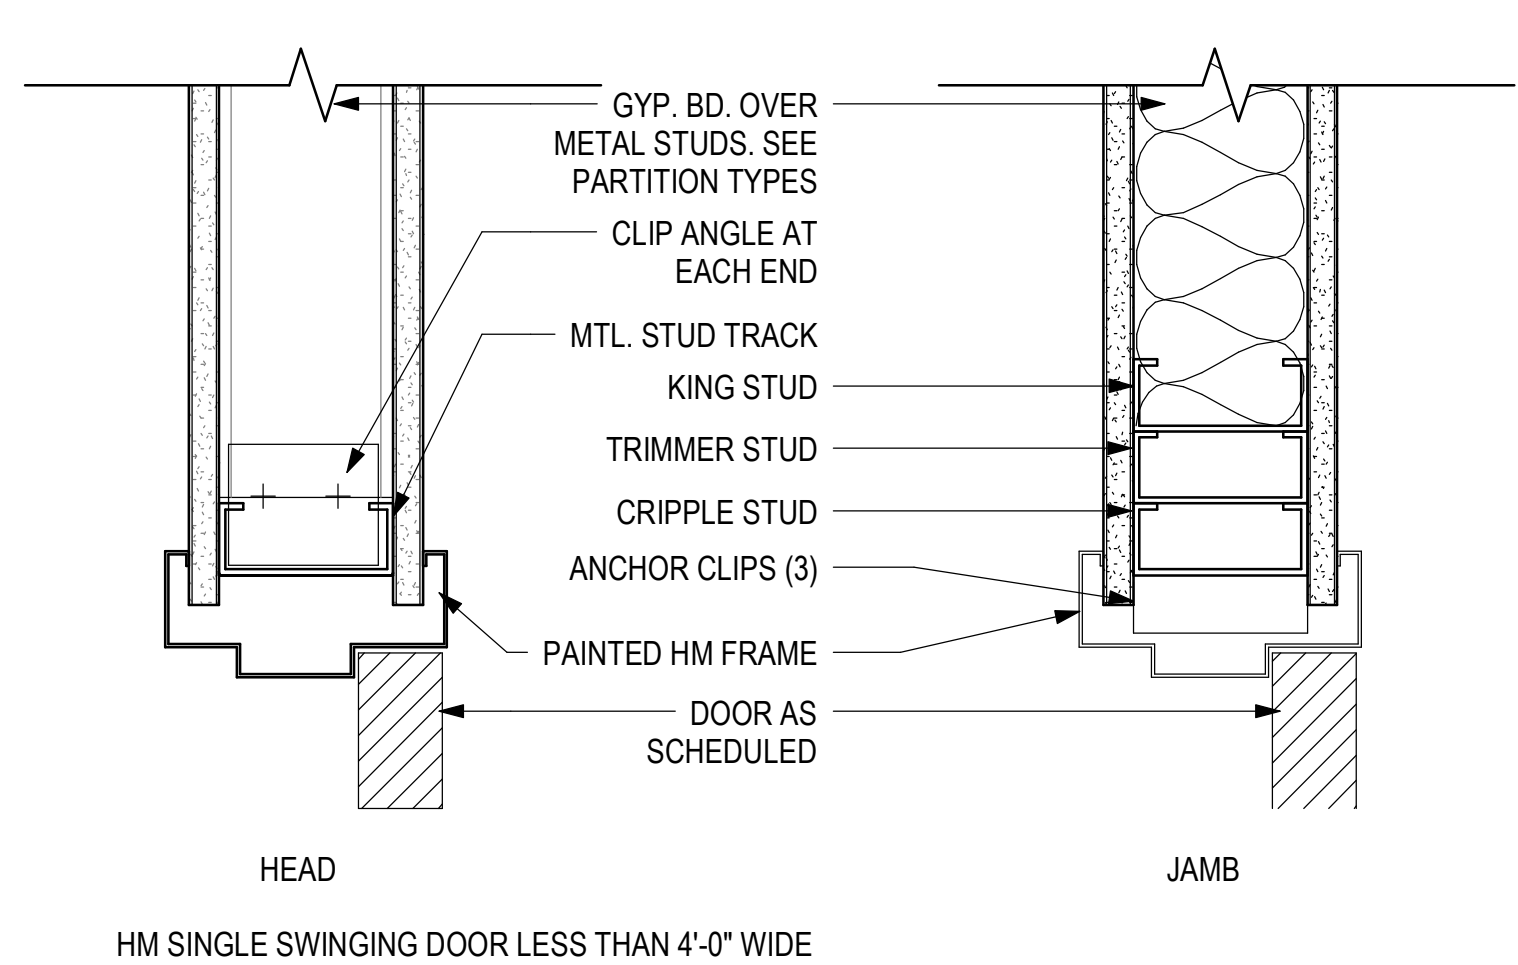

3 HM KD DR FRAME-MTL STUD-LESS THAN 4'-0"
3" = 1'-0"

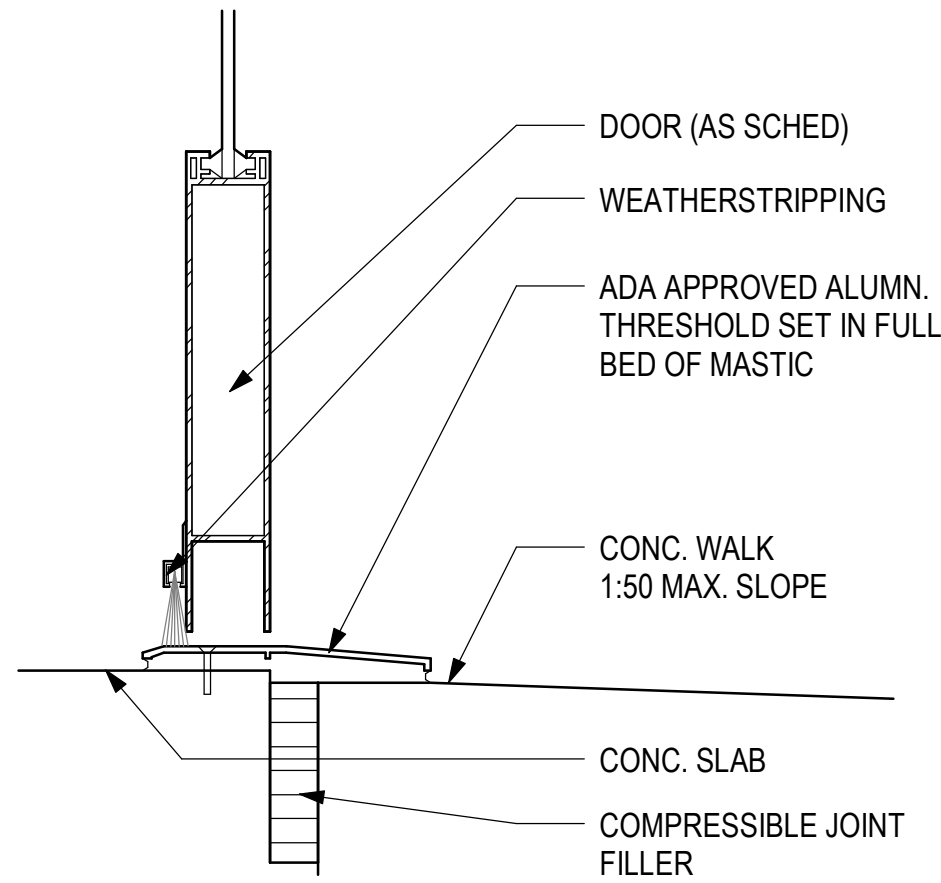


4 THRESHOLD DETAIL
3" = 1'-0"


DOOR SCHEDULE

DOOR SCHEDULE																	
DOOR NO.	TYPE	DOOR						FRAME						FIRE RATING IN MINUTES	HARDWARE SET NO.	DOOR NO.	COMMENTS
		SIZE			MATERIAL	LOUVER		FRAME TYPE	FRAME MATERIAL	FRAME FINISH	DETAILS						
		W	HT	THK		W	H				HEAD	JAMB	THRSHLD.				
101	D	3' - 0"	7' - 0"	1 3/4"	GALV. IHM			HM-1	GHM	PT	1/A-620	2/A-620	4/A-620		C715	101	OFOI CARD READER
102	D	3' - 0"	7' - 0"	1 3/4"	GALV. IHM			HM-1	GHM	PT	1/A-620	2/A-620	4/A-620		C715	102	OFOI CARD READER
103	A	3' - 0"	7' - 0"	1 3/4"	HM			HM-1	HM	PT	3/A-620	3/A-620			801	103	UNDERCUT 1"
104	A	3' - 0"	7' - 0"	1 3/4"	HM			HM-1	HM	PT	3/A-620	3/A-620			801	104	UNDERCUT 1"
106	A	2' - 2"	7' - 0"	1 3/4"	HM			HM-1	HM	PT	3/A-620	3/A-620			201CH	106	UNDERCUT 1"
203	A	3' - 0"	7' - 0"	1 3/4"	GHM			HM-1	GHM	PT	3/A-620	3/A-620			201C	203	
E001	A	3' - 0"	7' - 0"	1 3/4"	EXIST			EXIST	EXIST	EXIST	EXIST	EXIST				E001	OFOI CARD READER

DOOR TYPES LEGEND

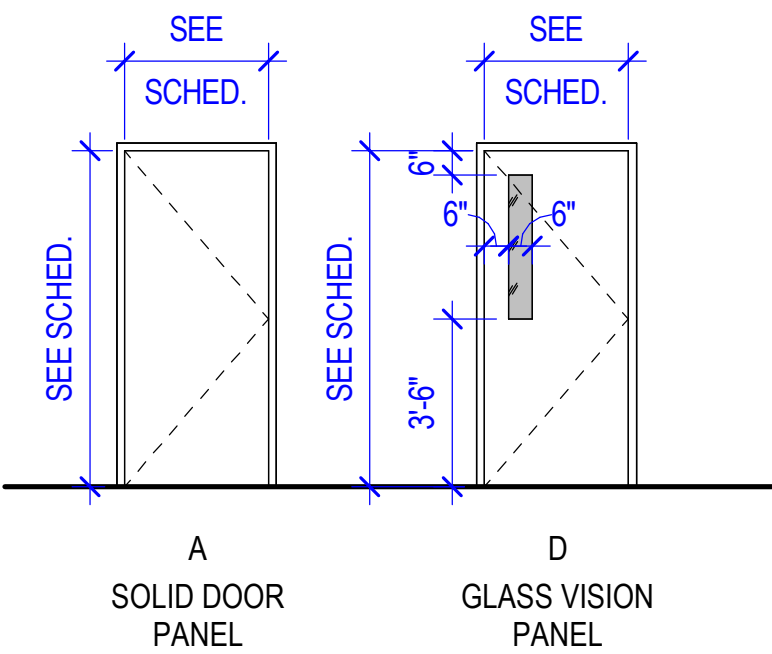

FRAME TYPES LEGEND

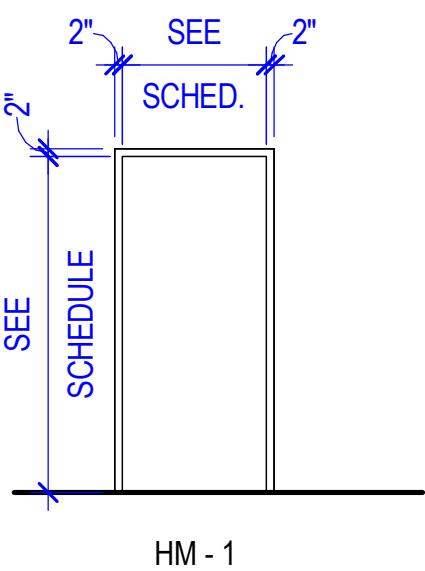

MATERIALS	
CT	CLEAR TEMPERED GLASS
GHM	GALVANIZED HOLLOW METAL
IHM	HOLLOW METAL
IHM	INSULATED HOLLOW METAL
MATERIALS	
P	PAINT

