

Project

Anduril Industries - McHenry, MS
 Rocket Motor Systems
 Additions and Renovations to Buildings 300, 301,
 302, 400, and 600 - McHenry, Mississippi

Design Phase

CONSTRUCTION DOCUMENTS

Revisions

No.	Date	Description
1	01-24-2024	RB 001
2	04-01-2024	RB 004
3	06-06-2024	RB 006
4	07-25-2024	RB 007
5	08-01-2024	RB 008
6	10-07-2024	RB 011
7	11-21-2024	RB 013

Stamp



Notes

1. CROMWELL ARCHITECTS ENGINEERS, INC. ALL RIGHTS RESERVED
2. THIS SHEET DESIGNED FOR COLOR PRINTING. CRITICAL INFORMATION MAY BE LOST WITH BLACK AND WHITE PRINTING.

Project Number

2023-047

Issue Date


10-26-2023

Sheet Title

FLOOR PLAN - AREA A

Sheet Number

B400-A-101A

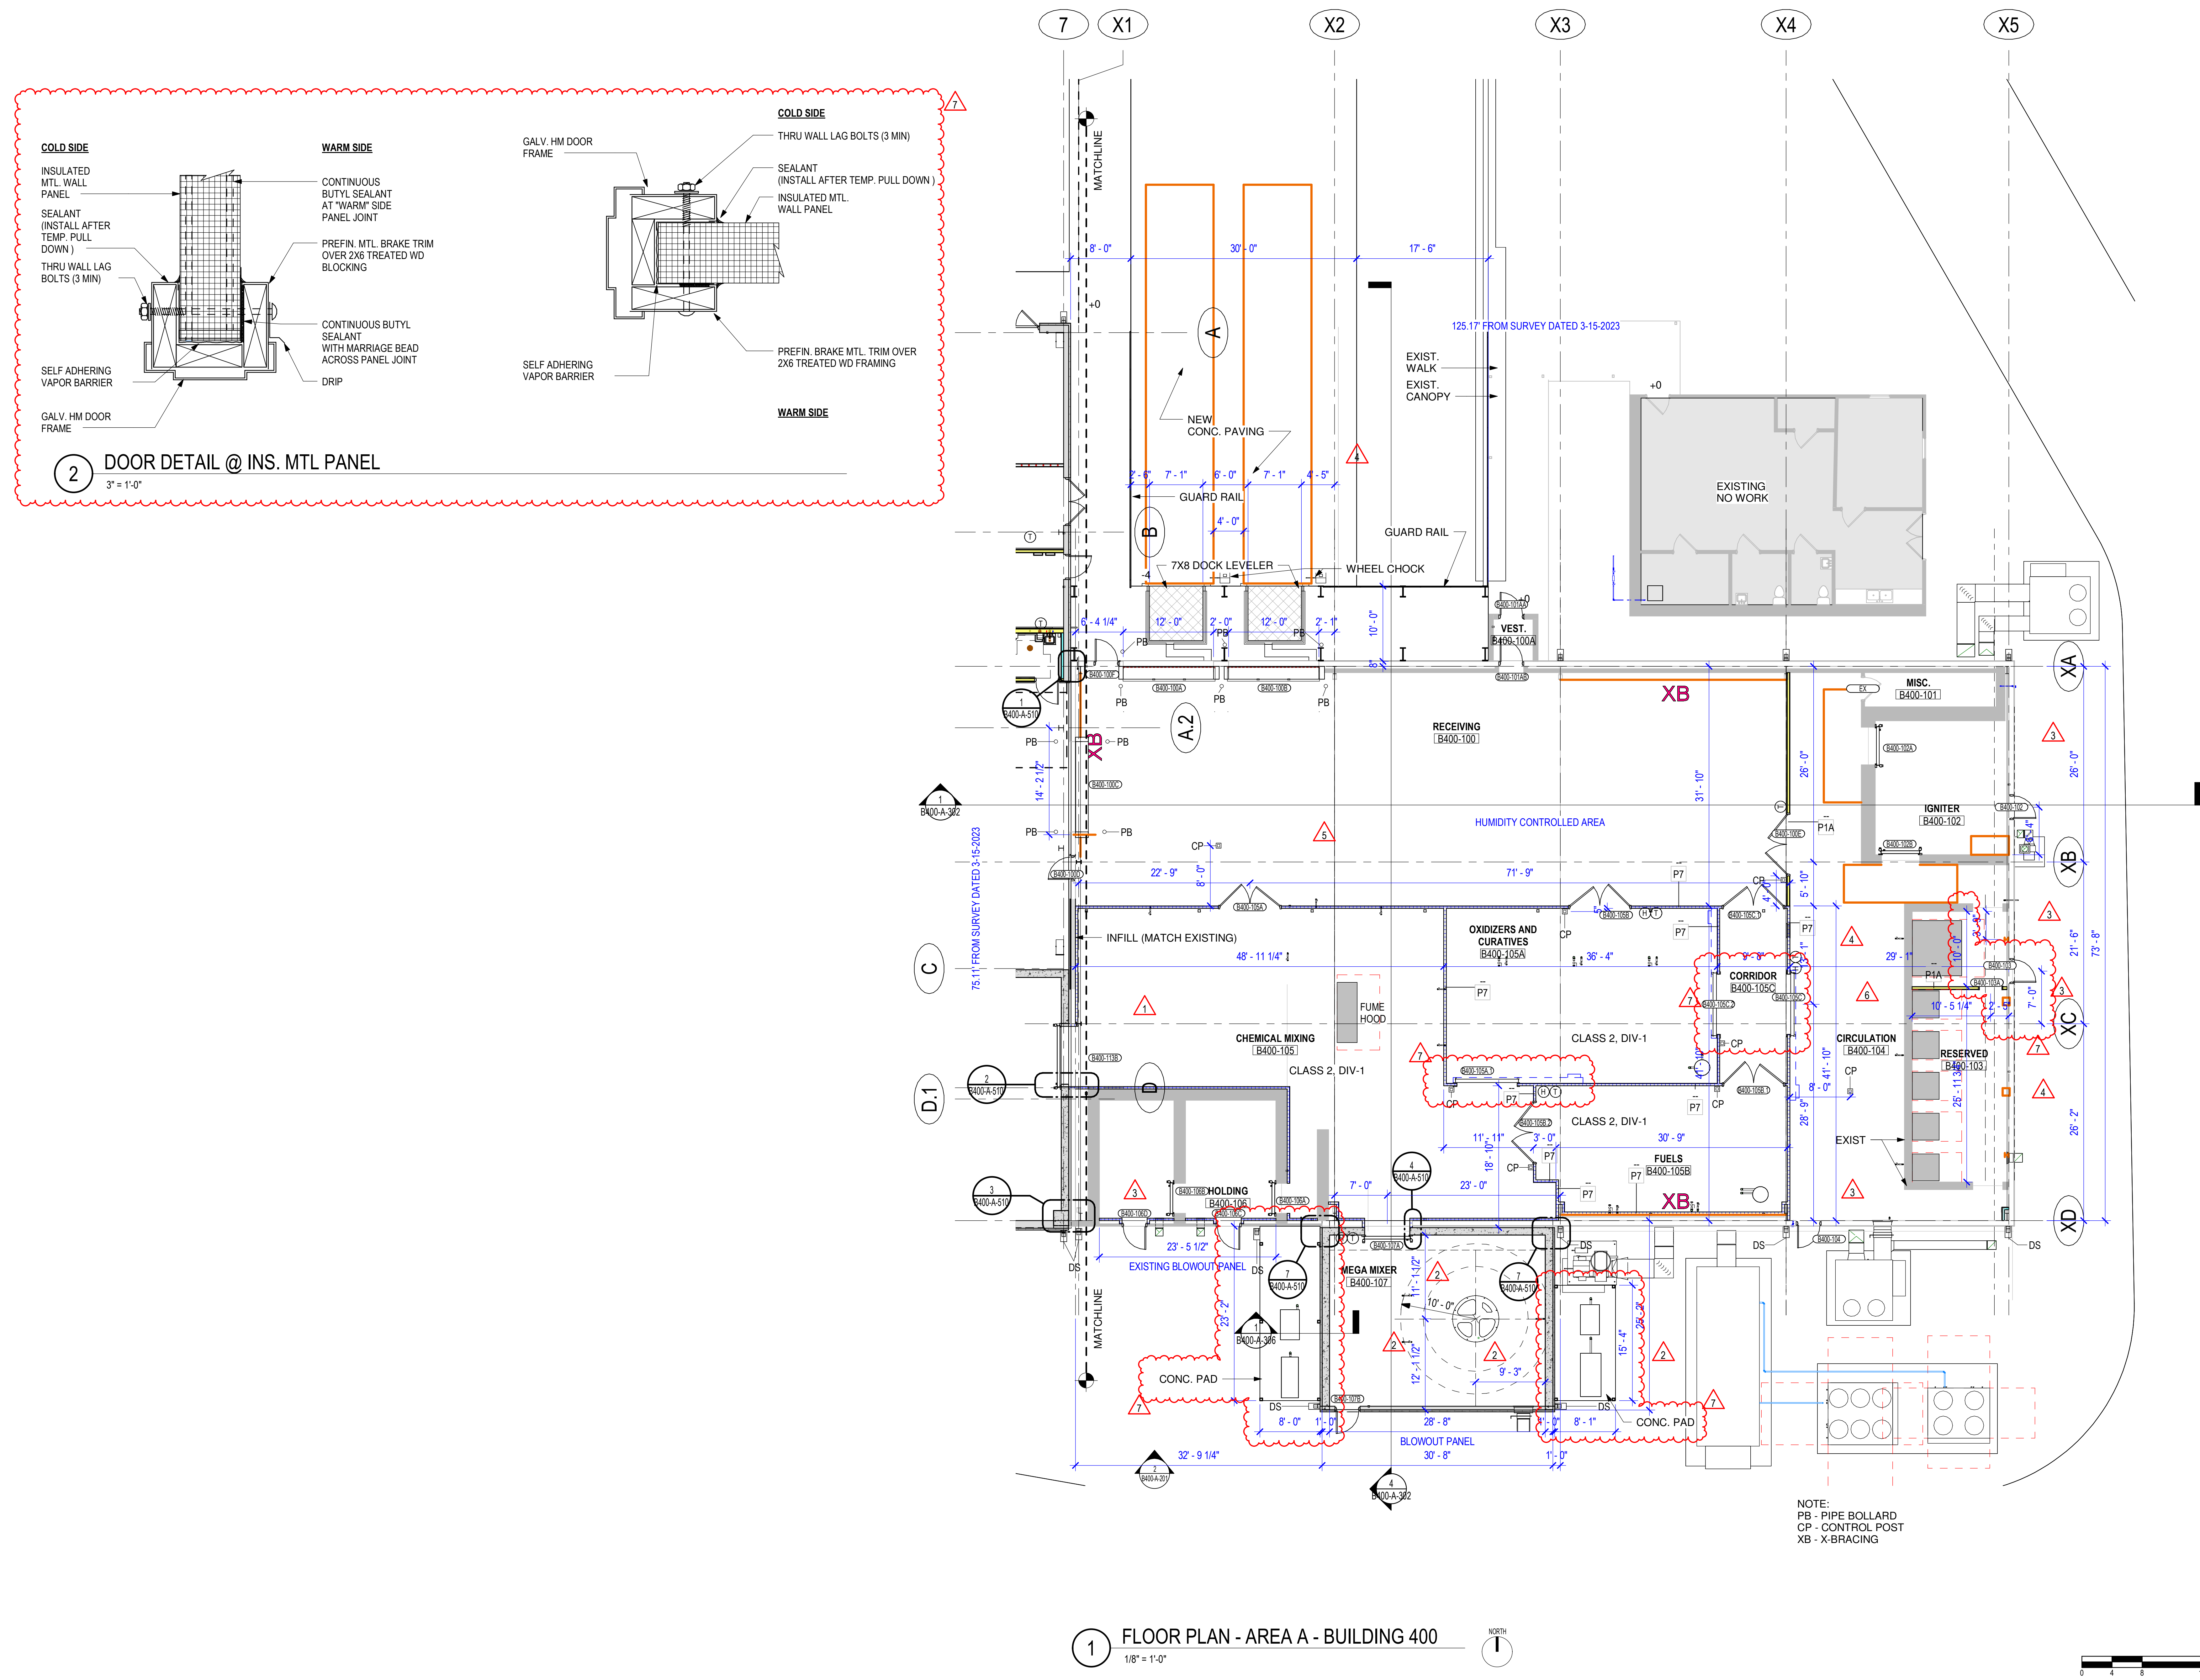

1 FLOOR PLAN - AREA A - BUILDING 400
 1/8" = 1'-0"

SCALE: 1/8" = 1'-0"