

Project  
**Anduril Industries - McHenry, MS**  
**Rocket Motor Systems**  
 Additions and Renovations to Buildings 300, 301,  
 302, 400, and 600 - McHenry, Mississippi

Design Phase  
**CONSTRUCTION DOCUMENTS**

Revisions


No.	Date	Description
1	11-14-2023	ADD 001
2	01-24-2024	RB 001
3	02-08-2024	RB 002
4	03-18-2024	RB 003
5	04-01-2024	RB 004
6	06-04-2024	RB 006
7	11-21-2024	RB 013

Stamp


Notes  
 1. CROMWELL ARCHITECTS ENGINEERS, INC. ALL RIGHTS RESERVED  
 2. THIS SHEET DESIGNED FOR COLOR PRINTING. CRITICAL INFORMATION MAY BE LOST WITH BLACK AND WHITE PRINTING.

Project Number **2023-047**  
 Issue Date **10-26-2023**  
 Sheet Title **FLOOR PLAN - AREA B**  
 Sheet Number


**B400-A-101B**

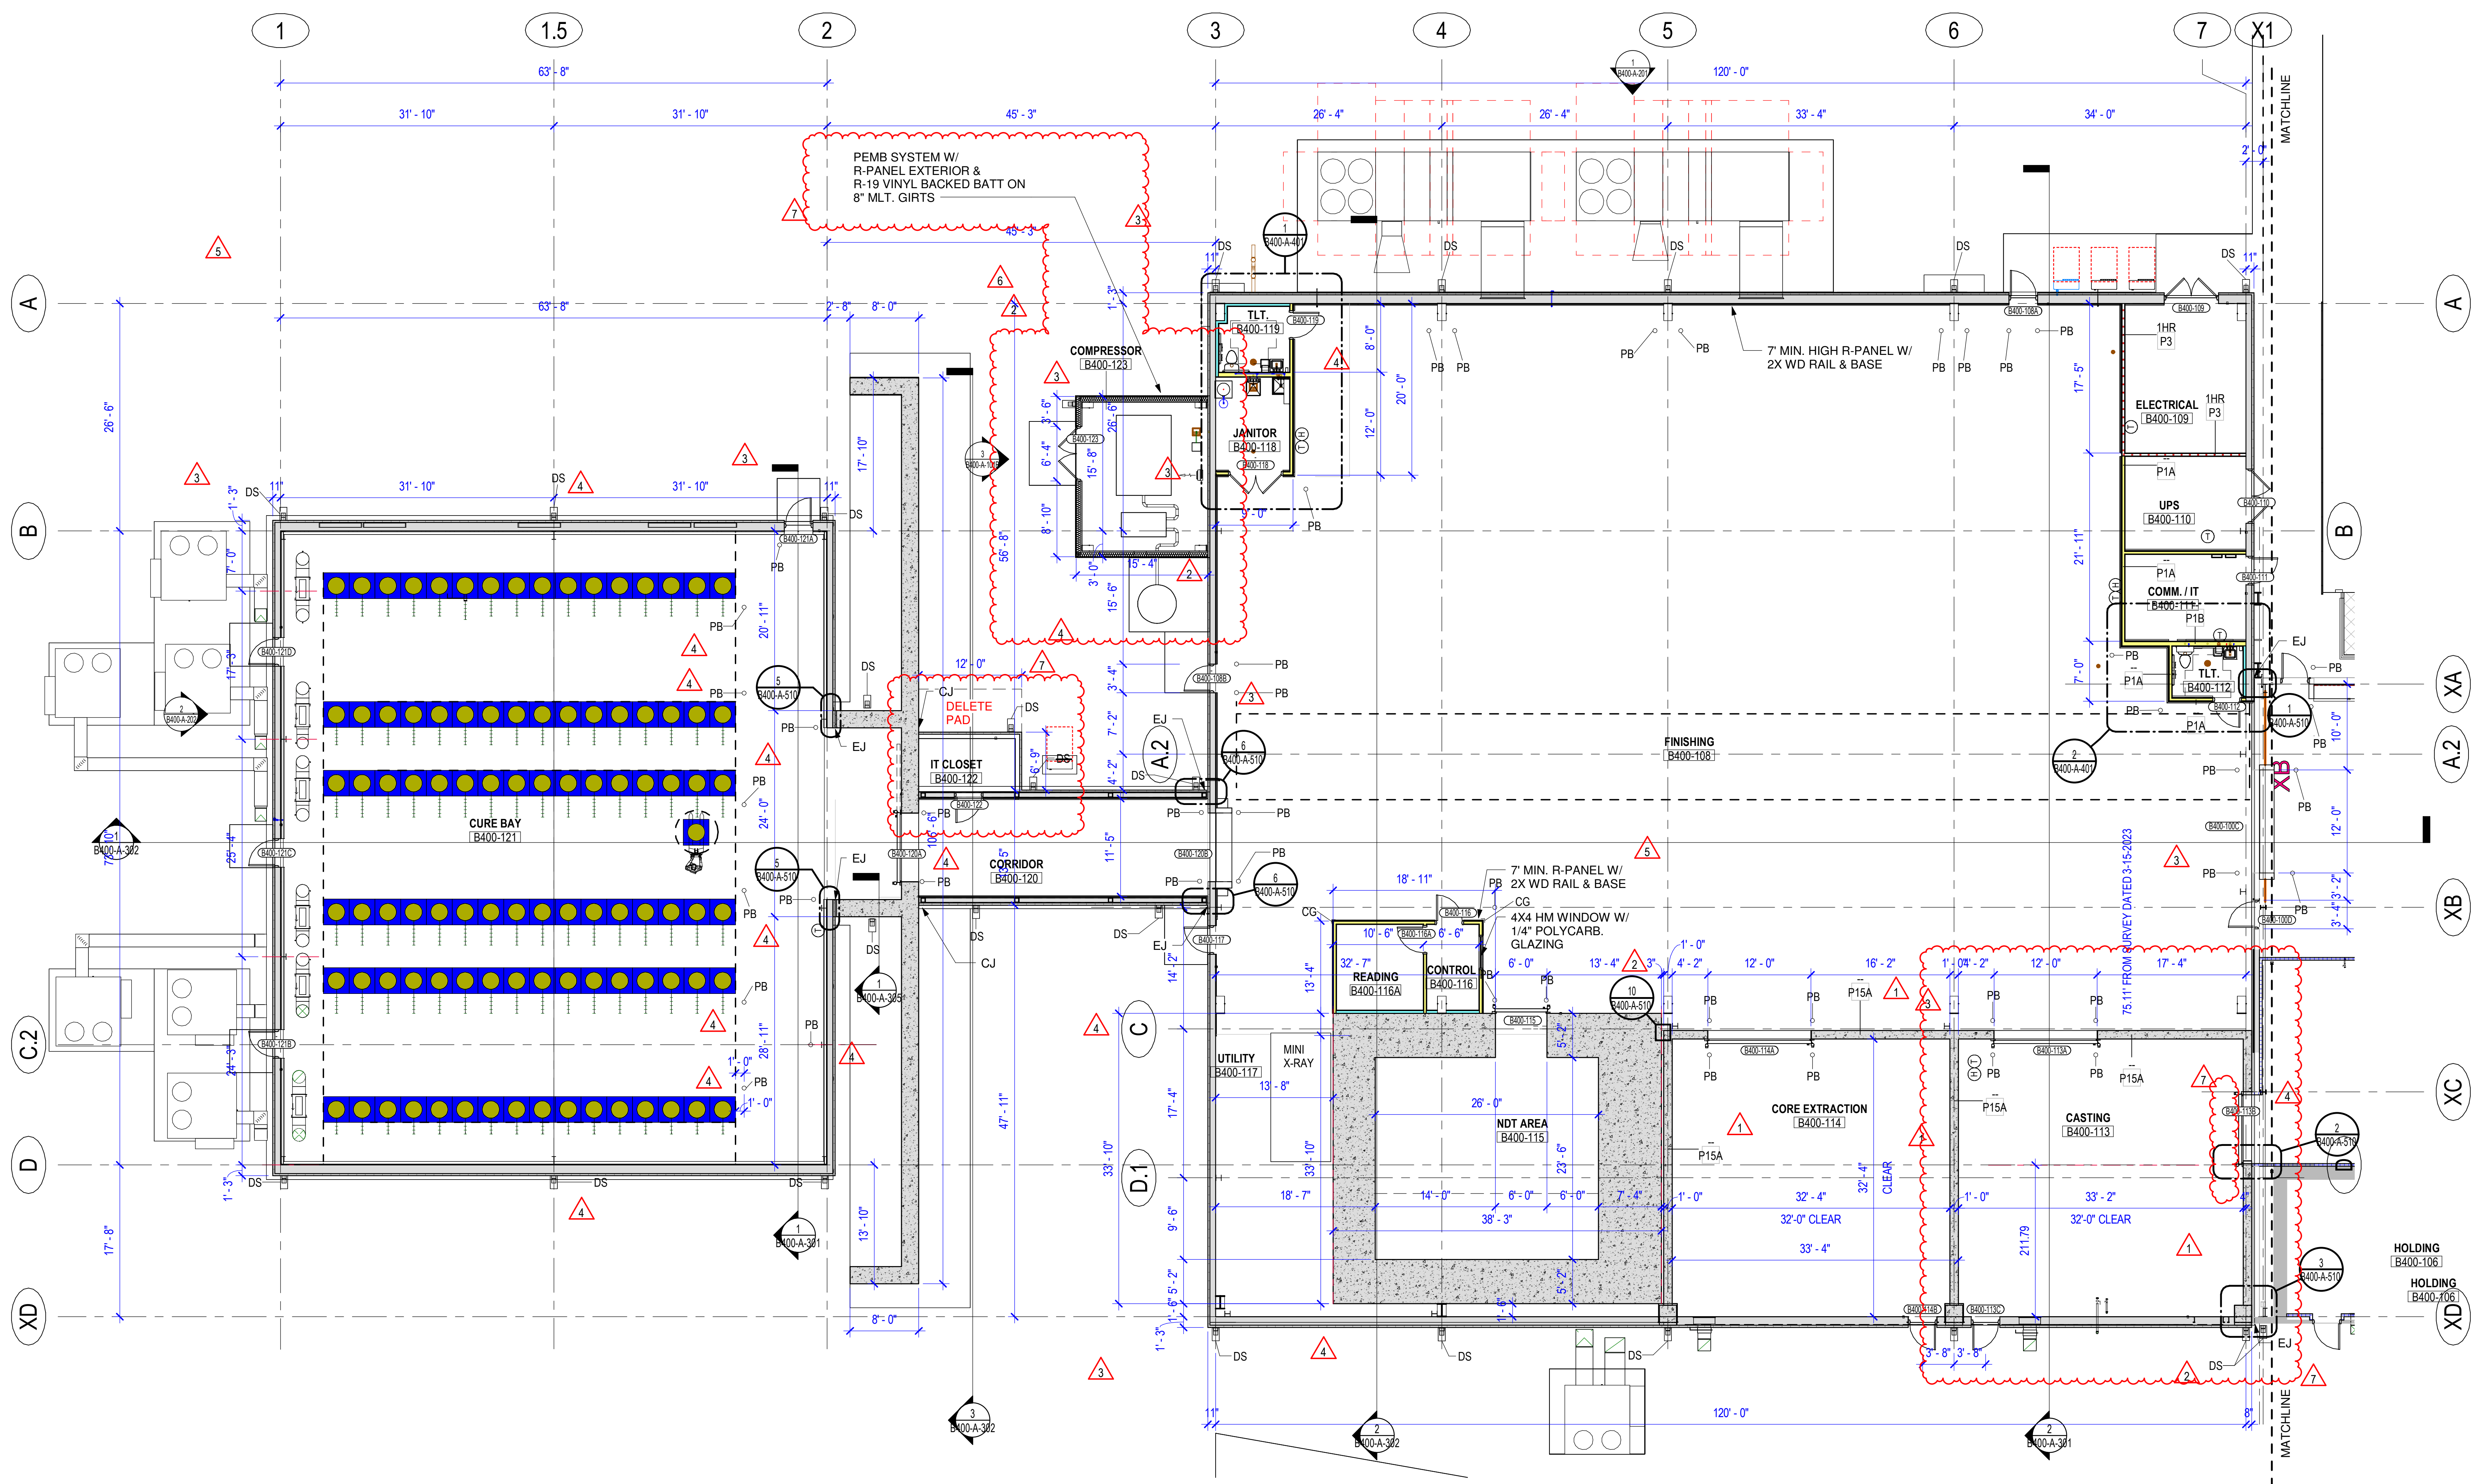

**1 FLOOR PLAN - AREA B - BUILDING 400**  
 1/8" = 1'-0"

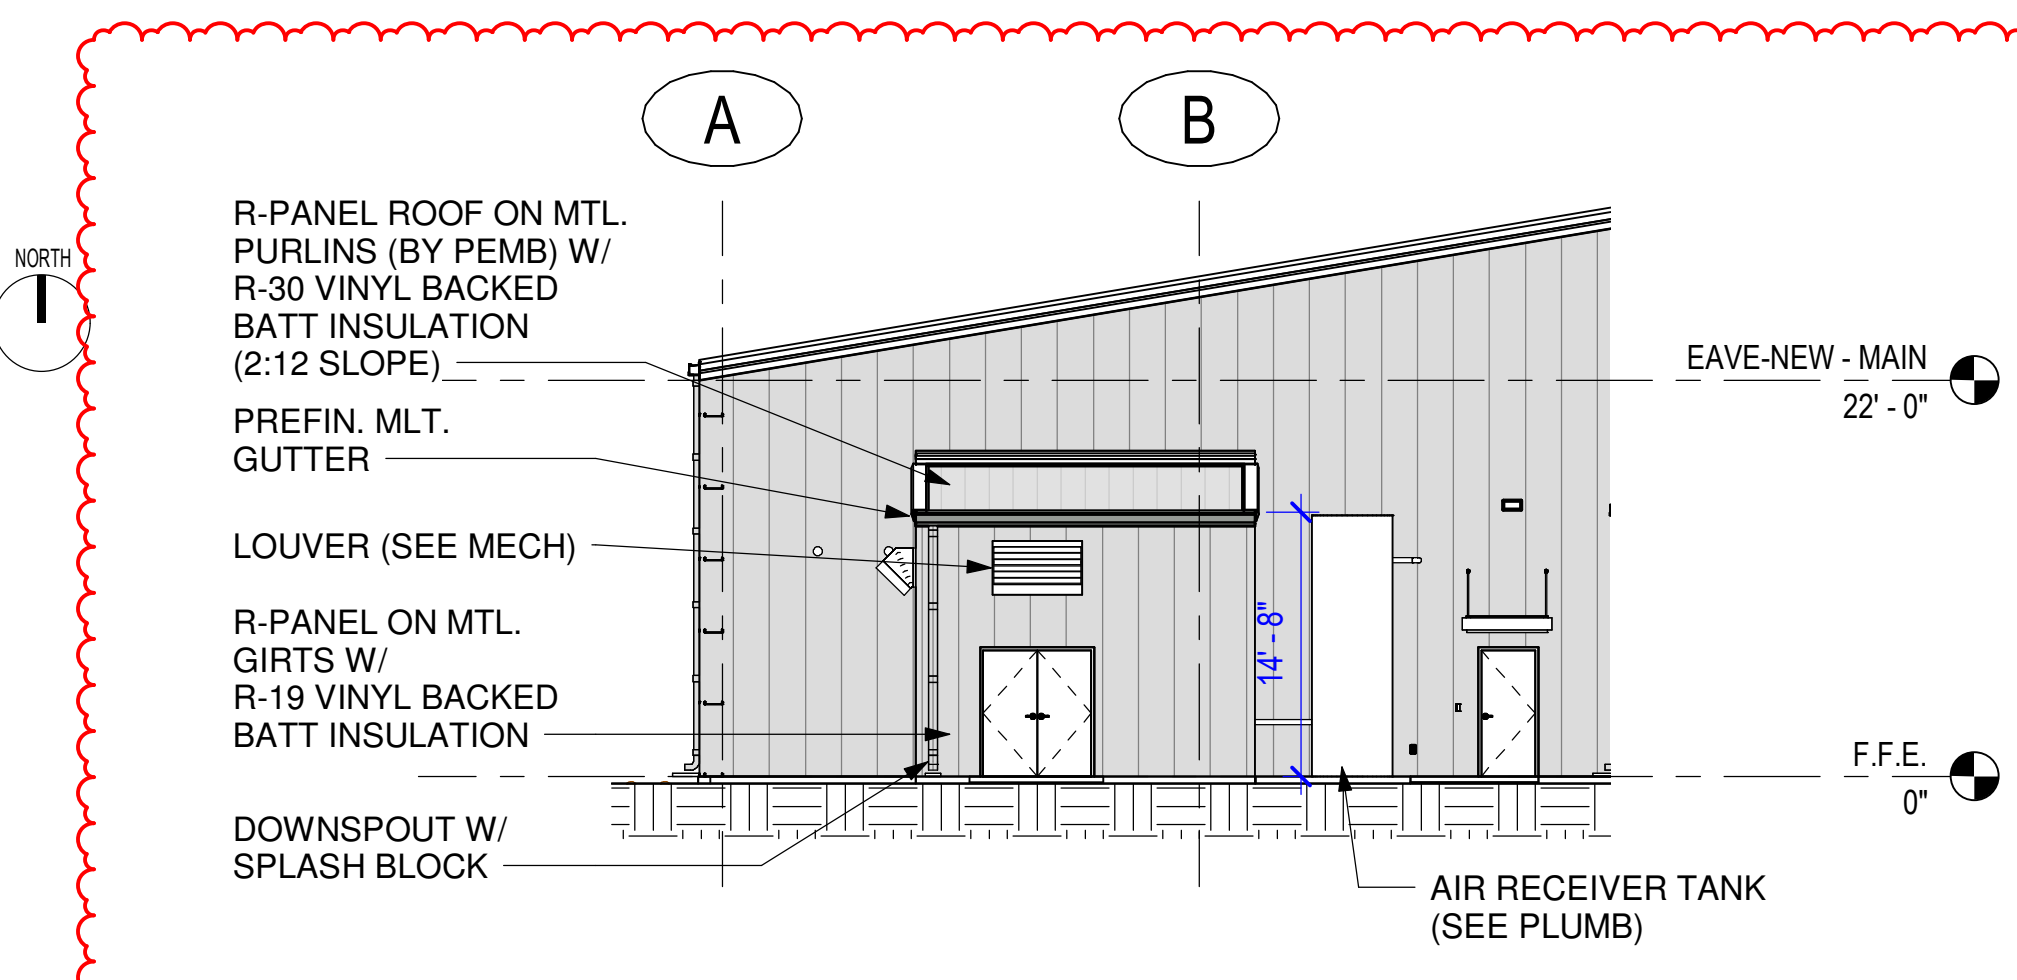

**3 COMPRESSOR SHED EAST**  
 3/32" = 1'-0"

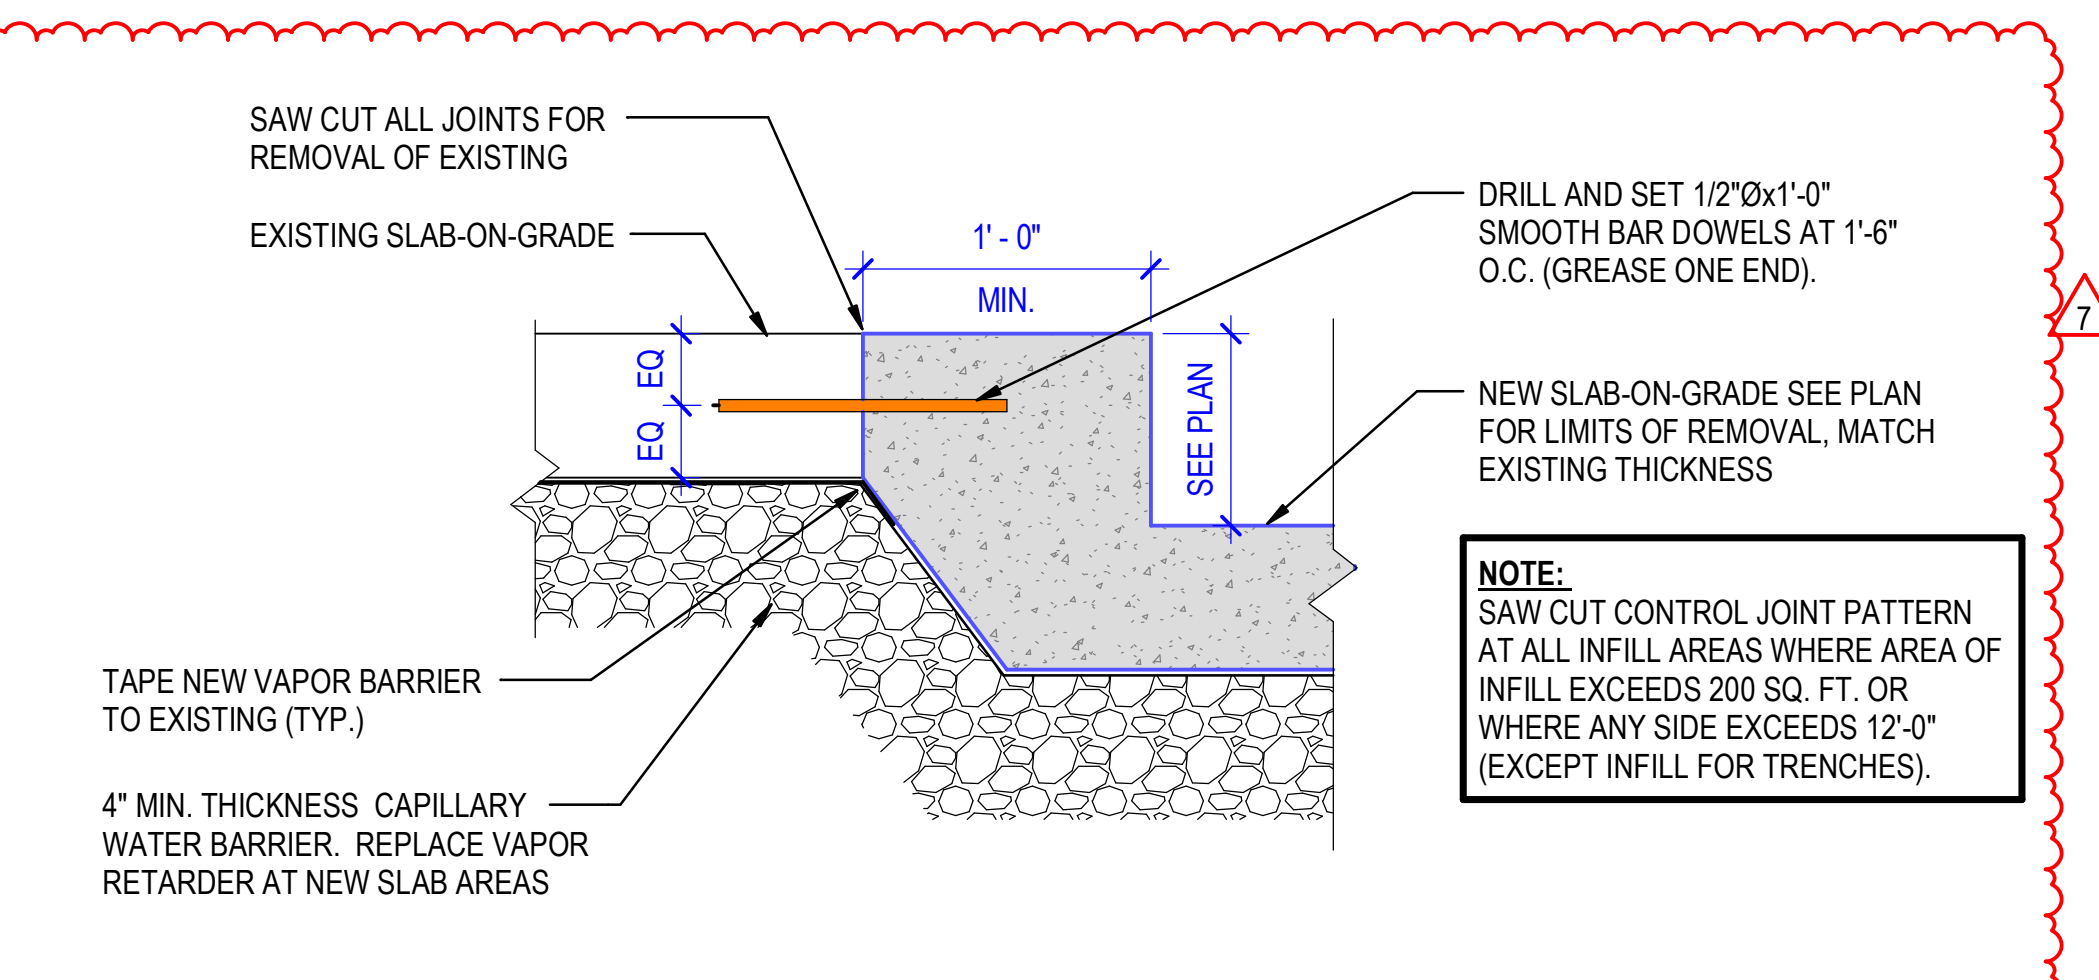

**2 TYPICAL SLAB INFILL DETAIL**  
 NOT TO SCALE

