

Anduril Industries - McHenry, MS
 Rocket Motor Systems
 Additions and Renovations to Buildings 300, 301,
 302, 400, and 600 - McHenry, Mississippi


Design Phase

CONSTRUCTION DOCUMENTS

Revisions

No.	Date	Description
1	11-14-2023	ADD 001
2	02-08-2024	RB 002
3	03-18-2024	RB 003
4	11-21-2024	RB 013

Stamp

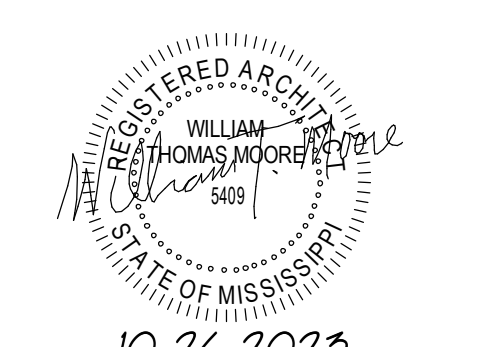

Notes

1. CROMWELL ARCHITECTS ENGINEERS, INC. ALL RIGHTS RESERVED
2. THIS SHEET DESIGNED FOR COLOR PRINTING. CRITICAL INFORMATION MAY BE LOST WITH BLACK AND WHITE PRINTING.

Project Number

2023-047

Issue Date


10-26-2023

Sheet Title

ROOF PLAN

Sheet Number

B400-A-102

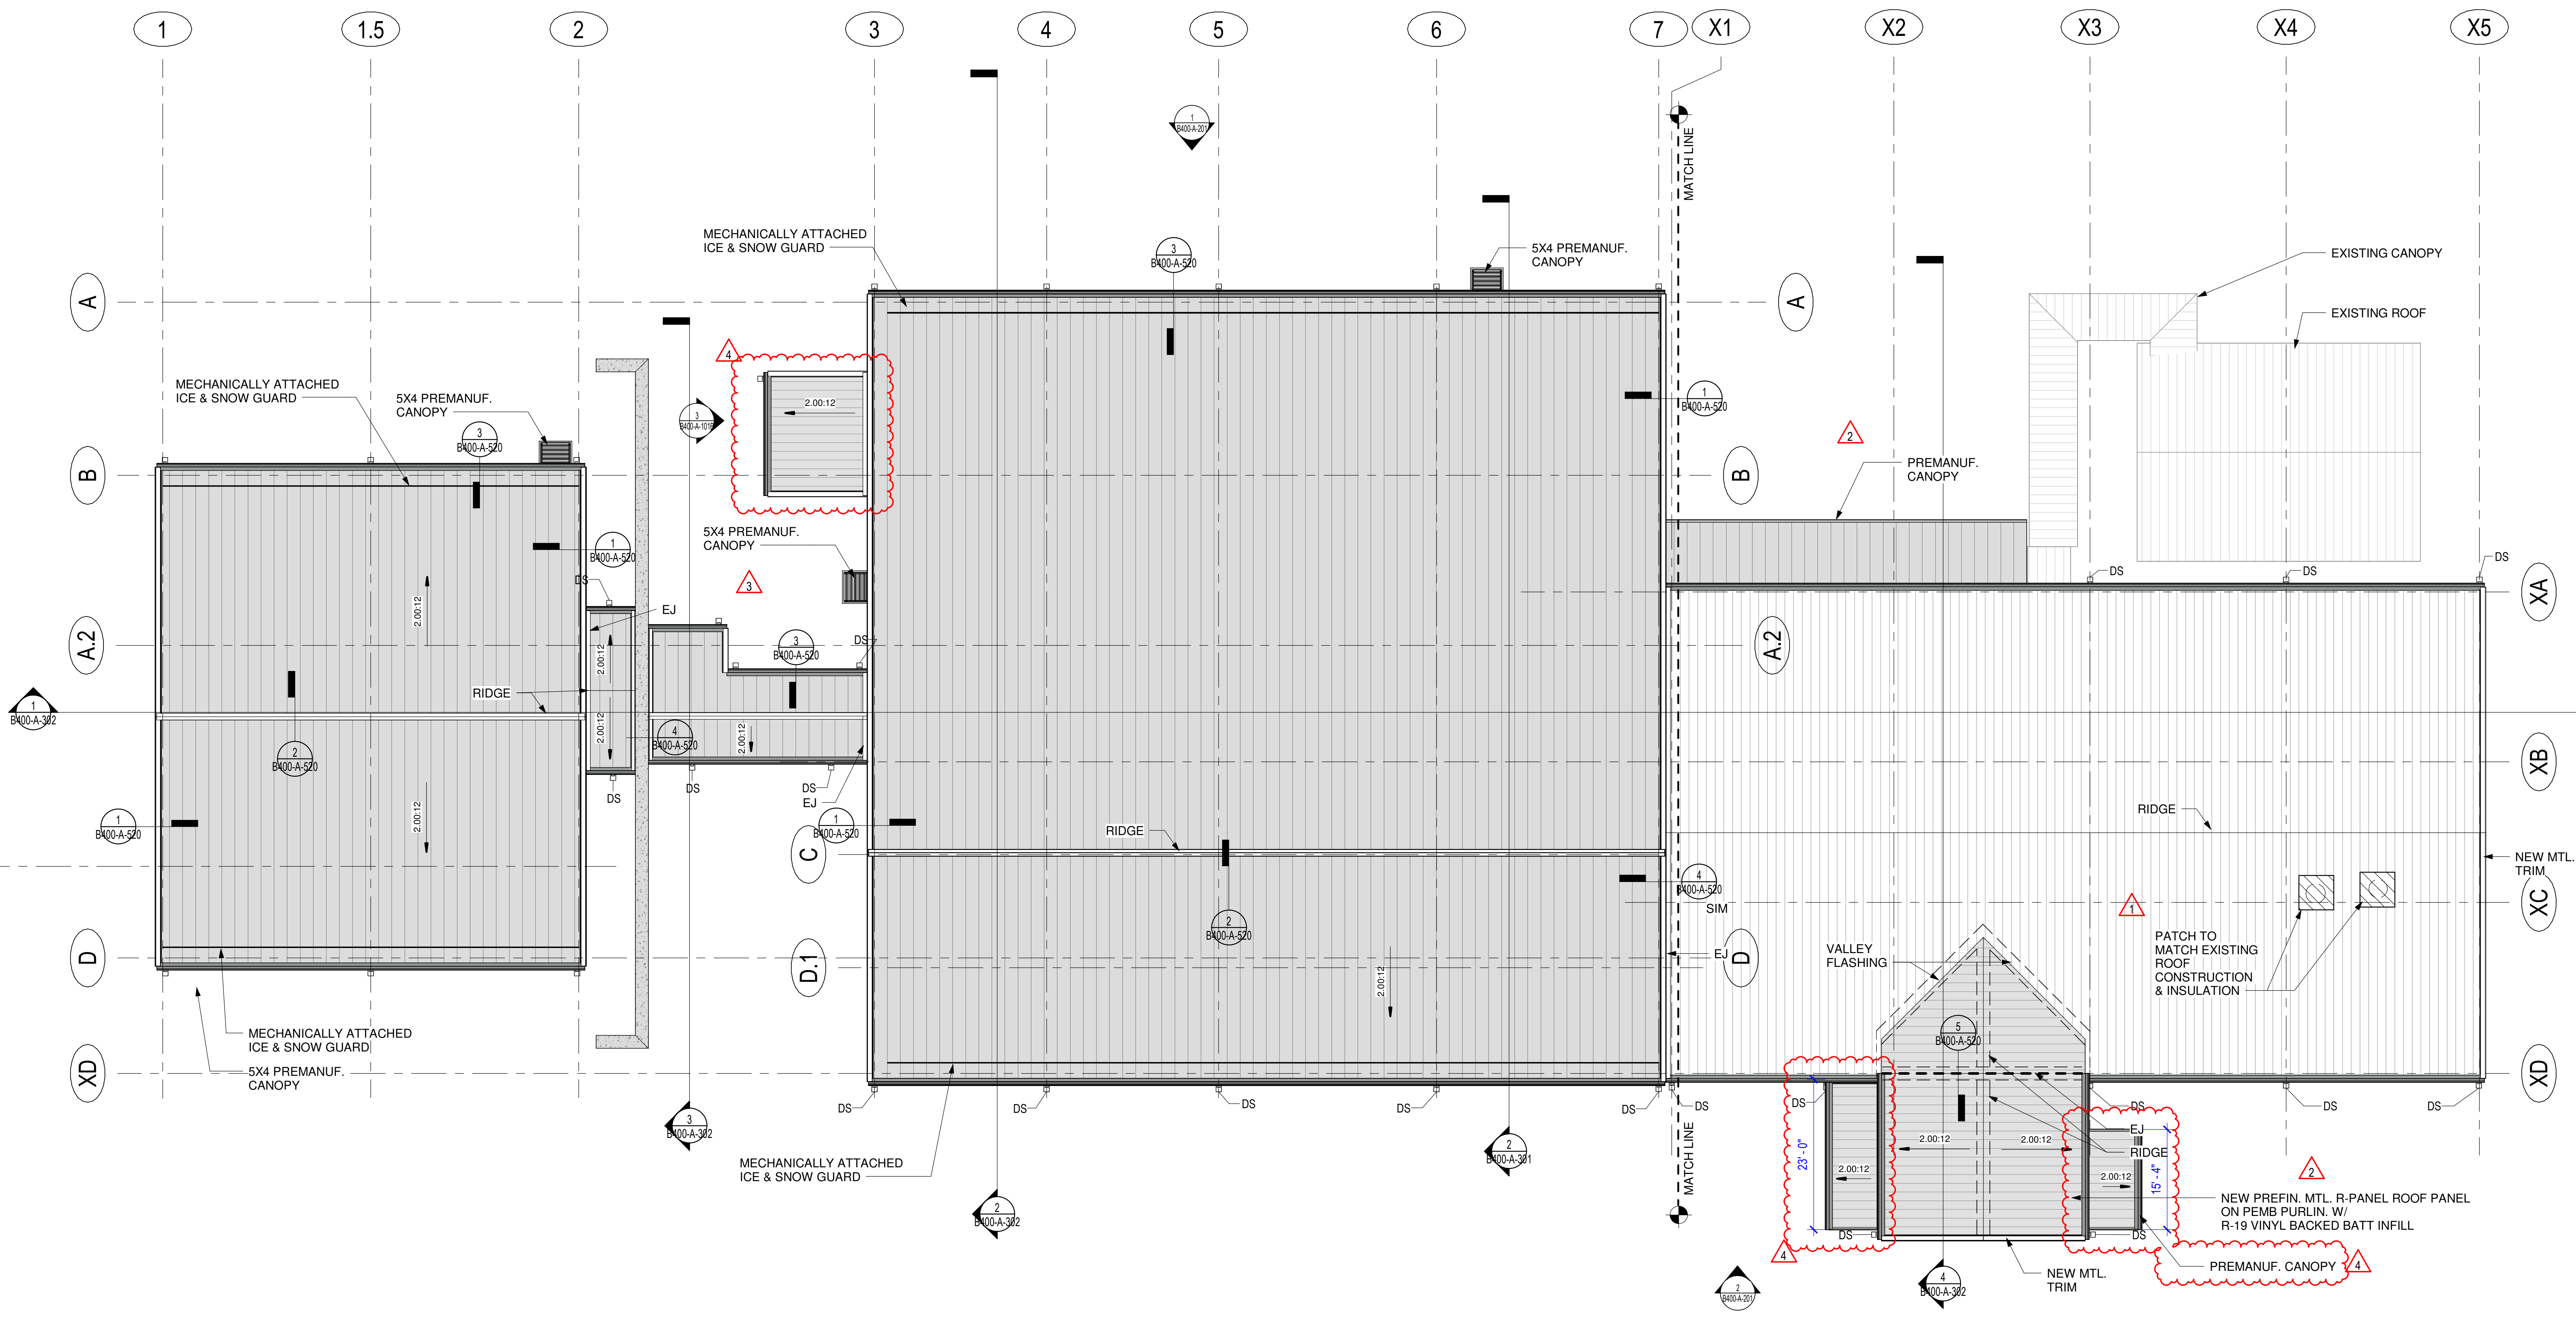

1 ROOF PLAN - BUILDING 400
 3/32" = 1'-0"
 SCALE: 3/32" = 1'-0"
 NORTH

- GENERAL NOTES:**
1. PREMANUF. MTL. GUTTERS: 7" X 7" (TYPICAL)
 2. PREFIN. MTL. DOWNSPOUTS: 4" X 6" (TYPICAL)
 3. NEW ROOF, INSULATED METAL ROOF PANEL R-28 MIN.