




NEW CONSTRUCTION  
 AREA = 17,707 SQ. FT.

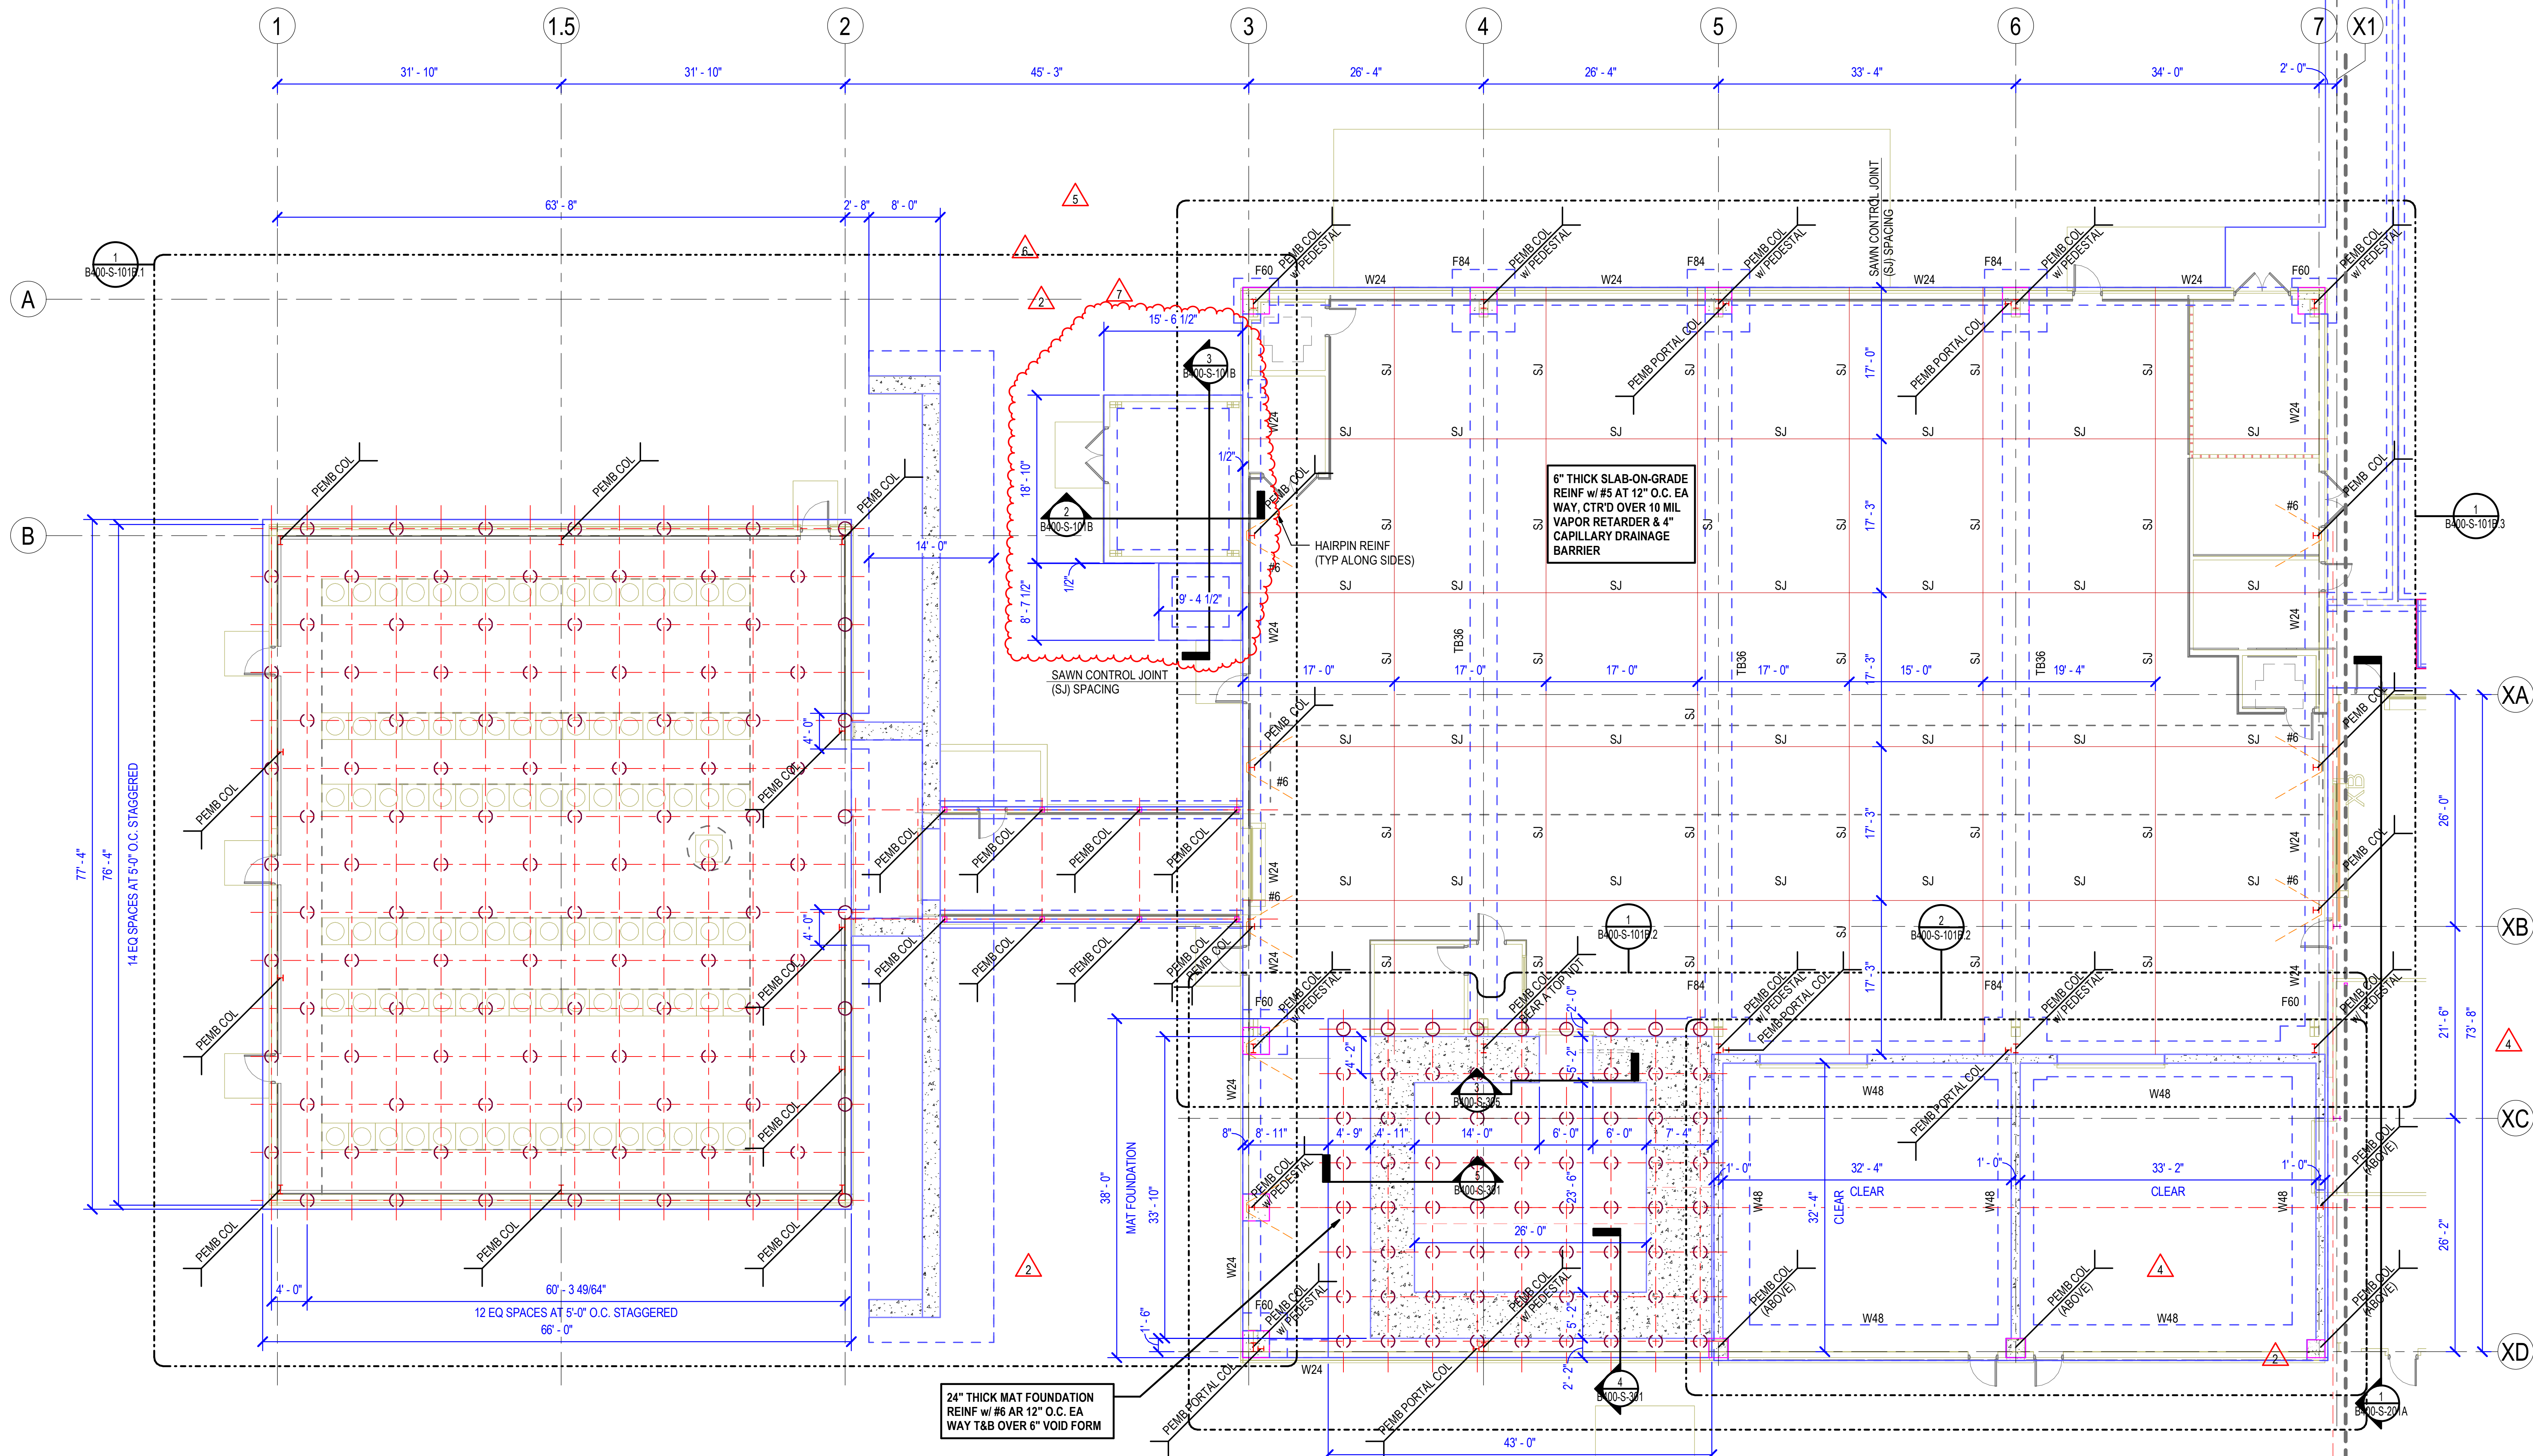

1 FLOOR PLAN - AREA B - BUILDING 400  
 1/8" = 1'-0"

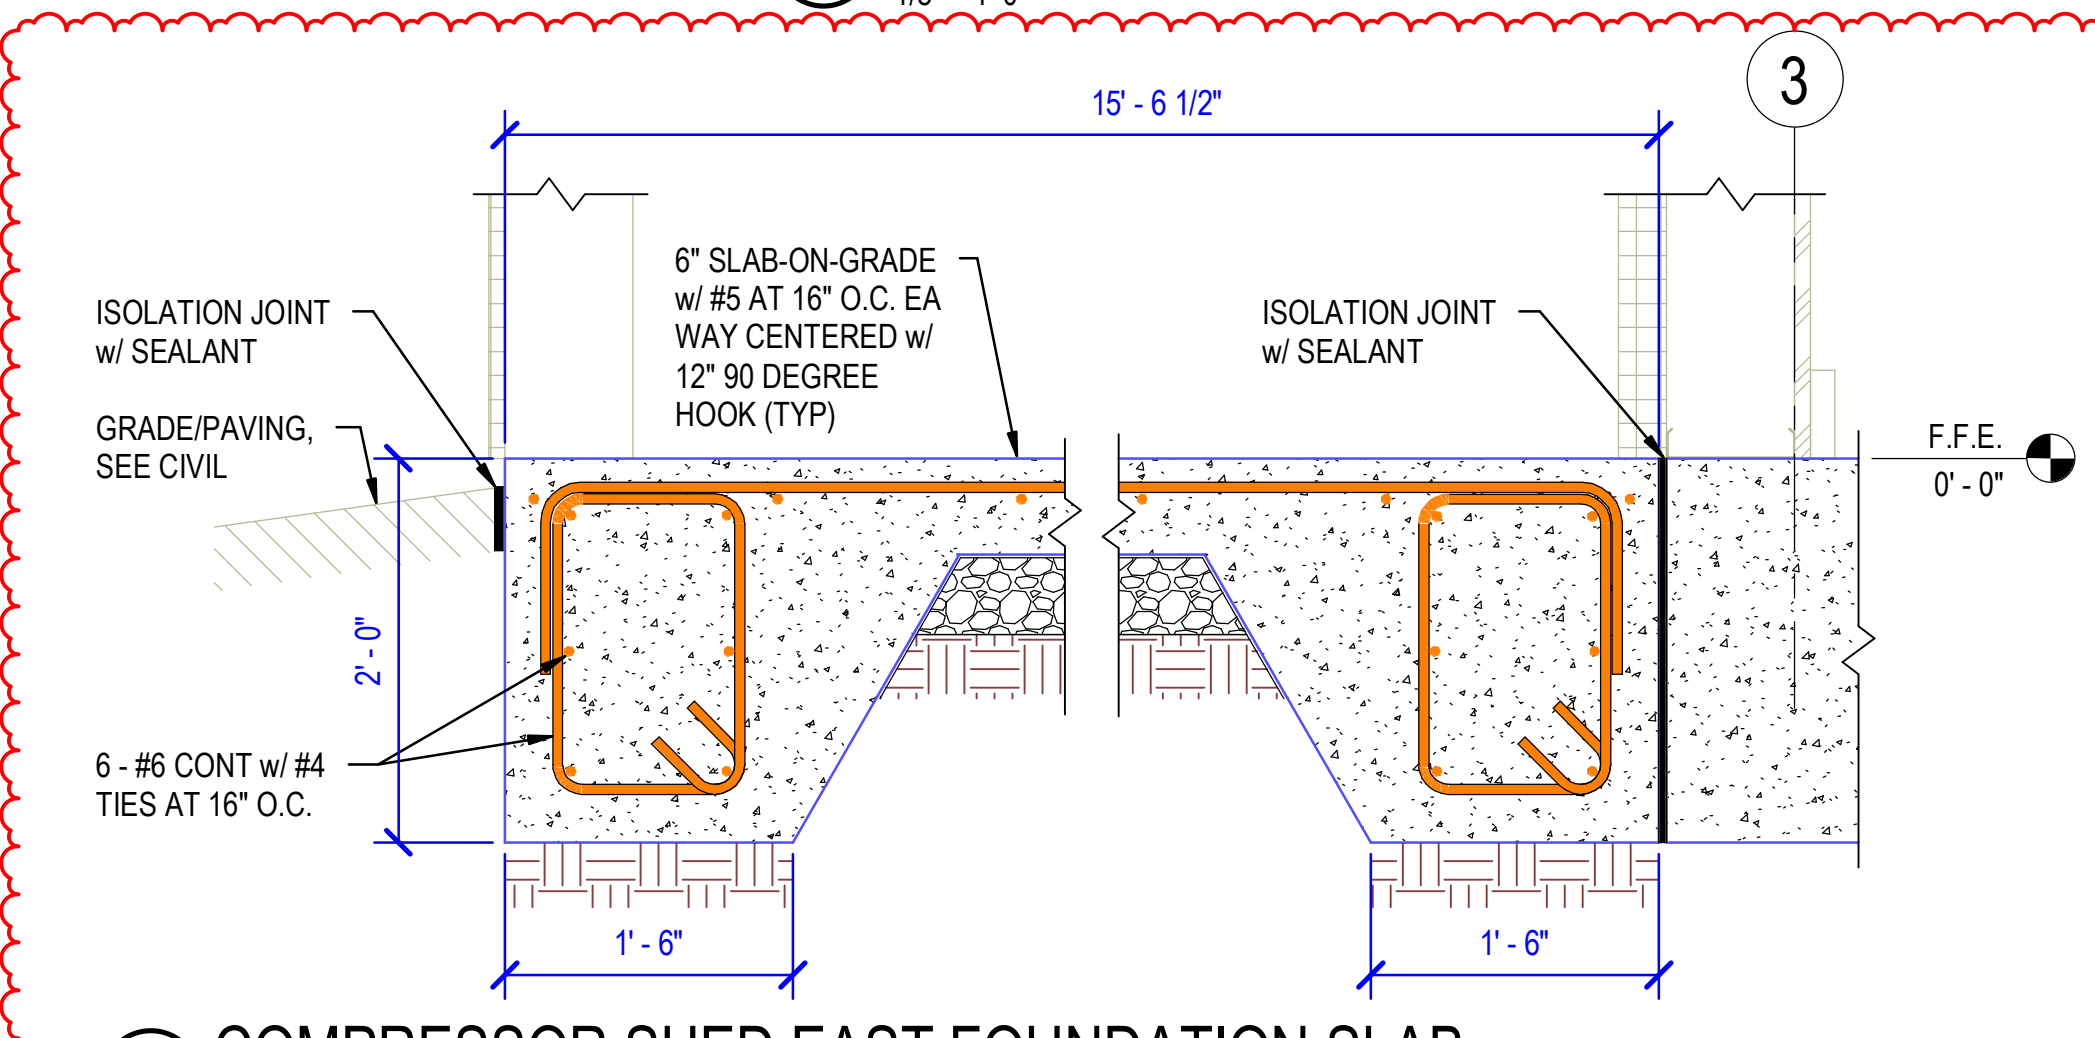

2 COMPRESSOR SHED EAST FOUNDATION SLAB  
 1" = 1'-0"

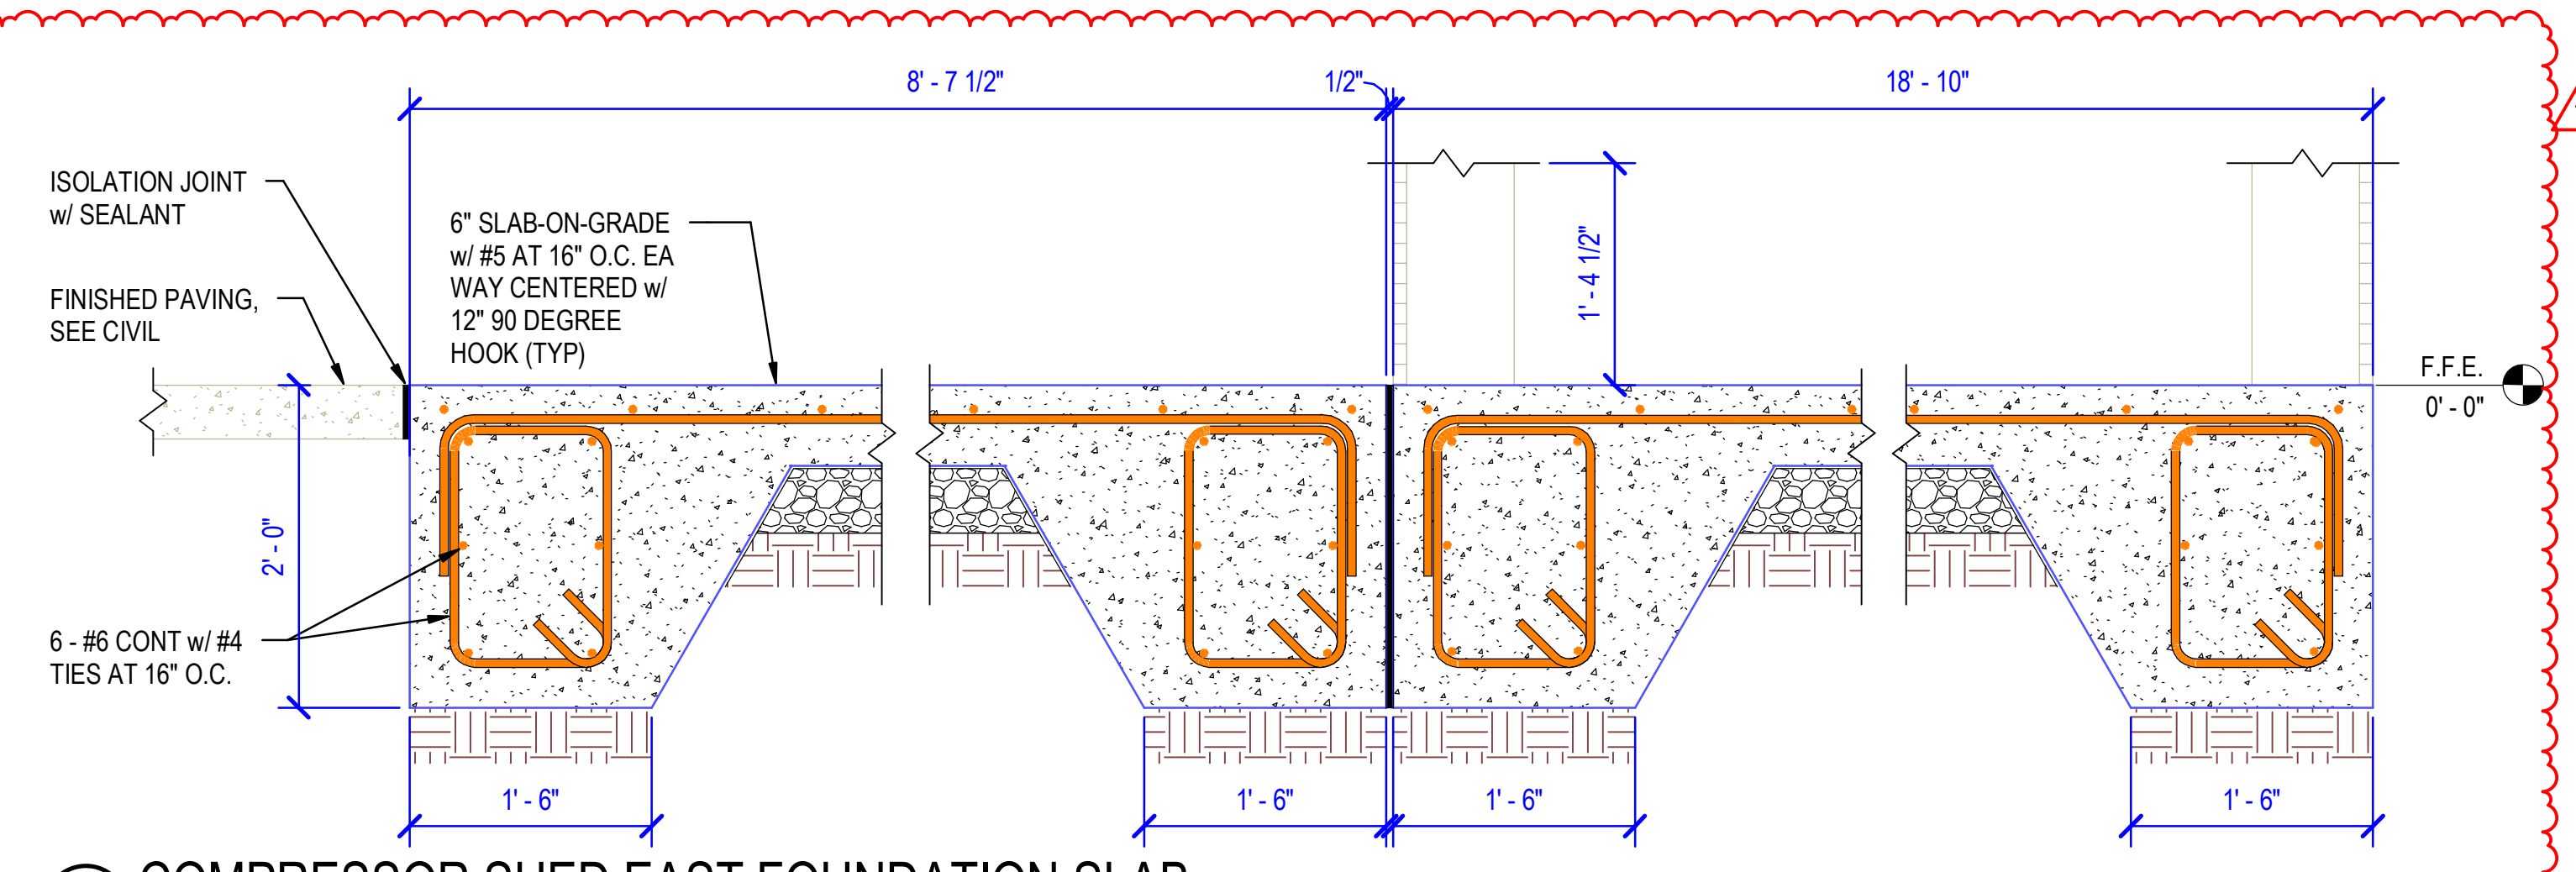


3 COMPRESSOR SHED EAST FOUNDATION SLAB  
 1" = 1'-0"

FOOTING SCHEDULE		
MARK	SIZE (W x L x THK)	REINF (EQ SPACED EA WAY T&B)
F60	5'-0"X5'-0"X1'-6"	6 - #6 x 4'-6"
F84	7'-0"X7'-0"X1'-6"	10 - #6 x 6'-6"
PEDESTAL	3'-0"X3'-0"X1'-4"	8 - #6 VERT w/ #4 TIES AT 12" O.C. (2 AT TOP)
TB36	3'-0"X1'-6" x CONT	4 - #6 CONT T&B w/ #3 TIES AT 12" O.C.
W24	2'-0"X2'-0" x CONT	3 - #6 CONT T&B w/ #4 TIES AT 24" O.C.
W48	4'-0"X1'-6" x CONT	4 - #6 CONT T&B w/ #4 TIES AT 24" O.C.

Anduril Industries - McHenry, MS  
 Rocket Motor Systems  
 Additions and Renovations to Buildings 300, 301,  
 302, 400, and 600 - McHenry, Mississippi

Design Phase: CONSTRUCTION DOCUMENTS

Revisions	No.	Date	Description
	1	11-14-2023	ADD 001
	2	01-24-2024	RB 001
	3	02-08-2024	RB 002
	4	03-18-2024	RB 003
	5	04-01-2024	RB 004
	6	04-06-2024	RB 006
	7	11-21-2024	RB 013

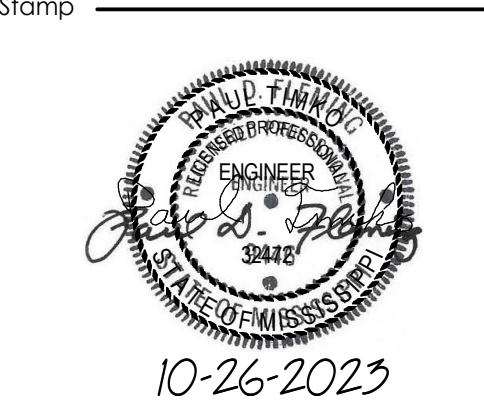

Notes:  
 1. CROMWELL ARCHITECTS ENGINEERS, INC. ALL RIGHTS RESERVED  
 2. THIS SHEET DESIGNED FOR COLOR PRINTING. CRITICAL INFORMATION MAY BE LOST WITH BLACK AND WHITE PRINTING.  
 Project Number: 2023-047  
 Issue Date: 10-26-2023  
 Sheet Title: FOUNDATION SLAB PLANS  
 Sheet Number: 1

B400-S-101B