

Project

Anduril Industries - McHenry, MS  
 Rocket Motor Systems  
 Additions and Renovations to Buildings 300, 301,  
 302, 400, 600 and 700 - McHenry, Mississippi


Design Phase

CONSTRUCTION DOCUMENTS

Revisions

No.	Date	Description
1	11-14-2023	RB 001
2	02-08-2024	RB 002
3	07-25-2024	RB 007
4	11-21-2024	RB 013

Stamp

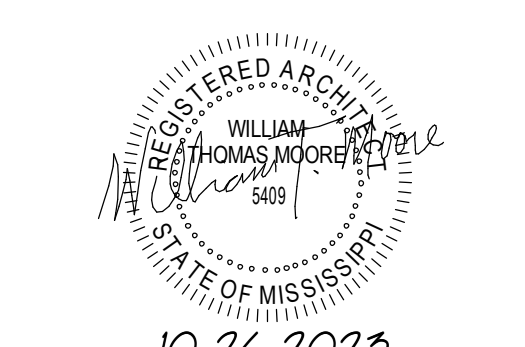

Notes

1. THIS SHEET DESIGNED FOR COLOR PRINTING. CRITICAL INFORMATION MAY BE LOST WITH BLACK AND WHITE PRINTING.

Project Number

2023-047

Issue Date


10-26-2023

Sheet Title

EXTERIOR ELEVATIONS


Sheet Number

B600-A-201

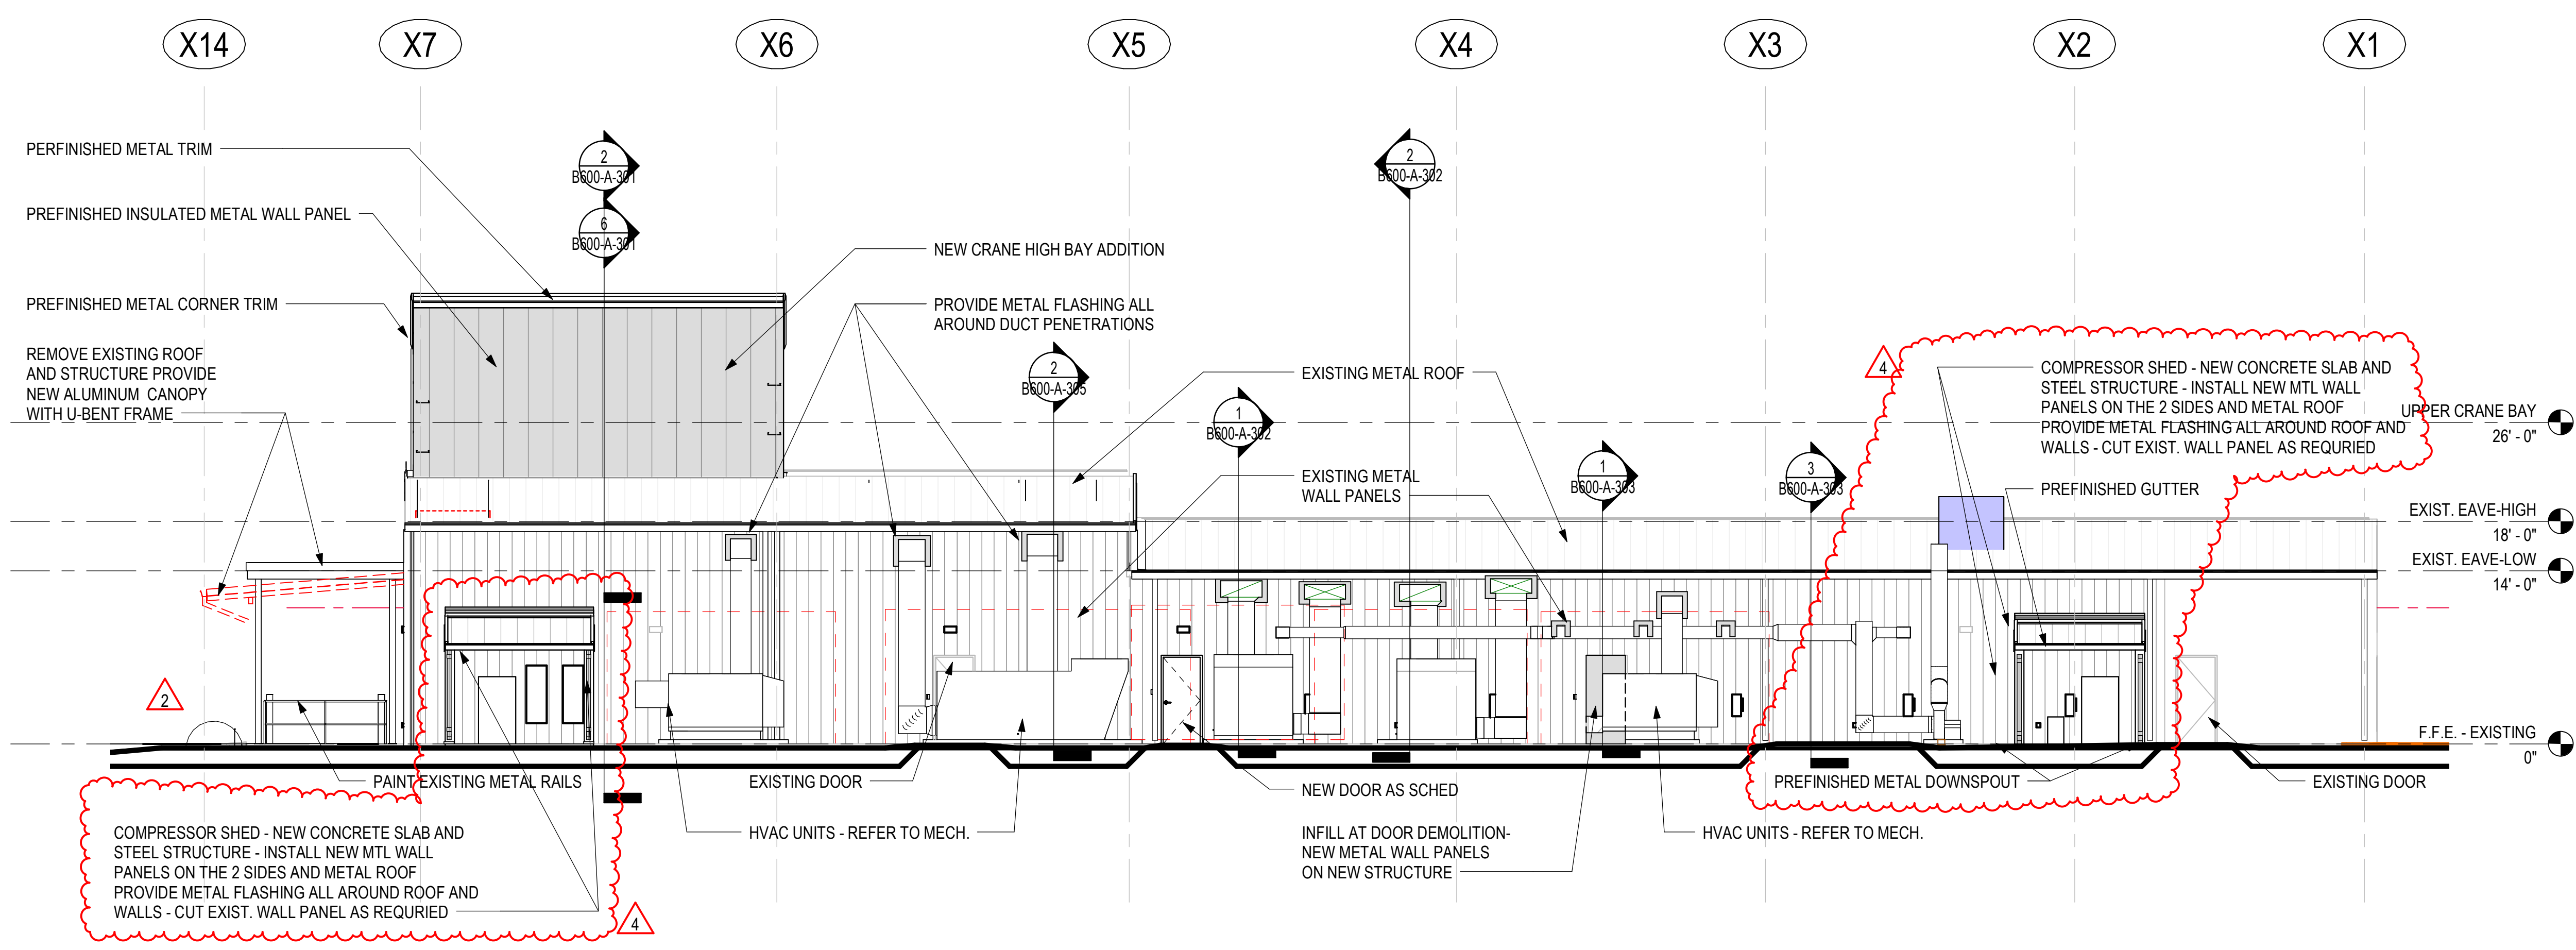


1 EXTERIOR ELEVATION - EAST

1/8" = 1'-0"  
 SCALE: 1/8" = 1'-0"

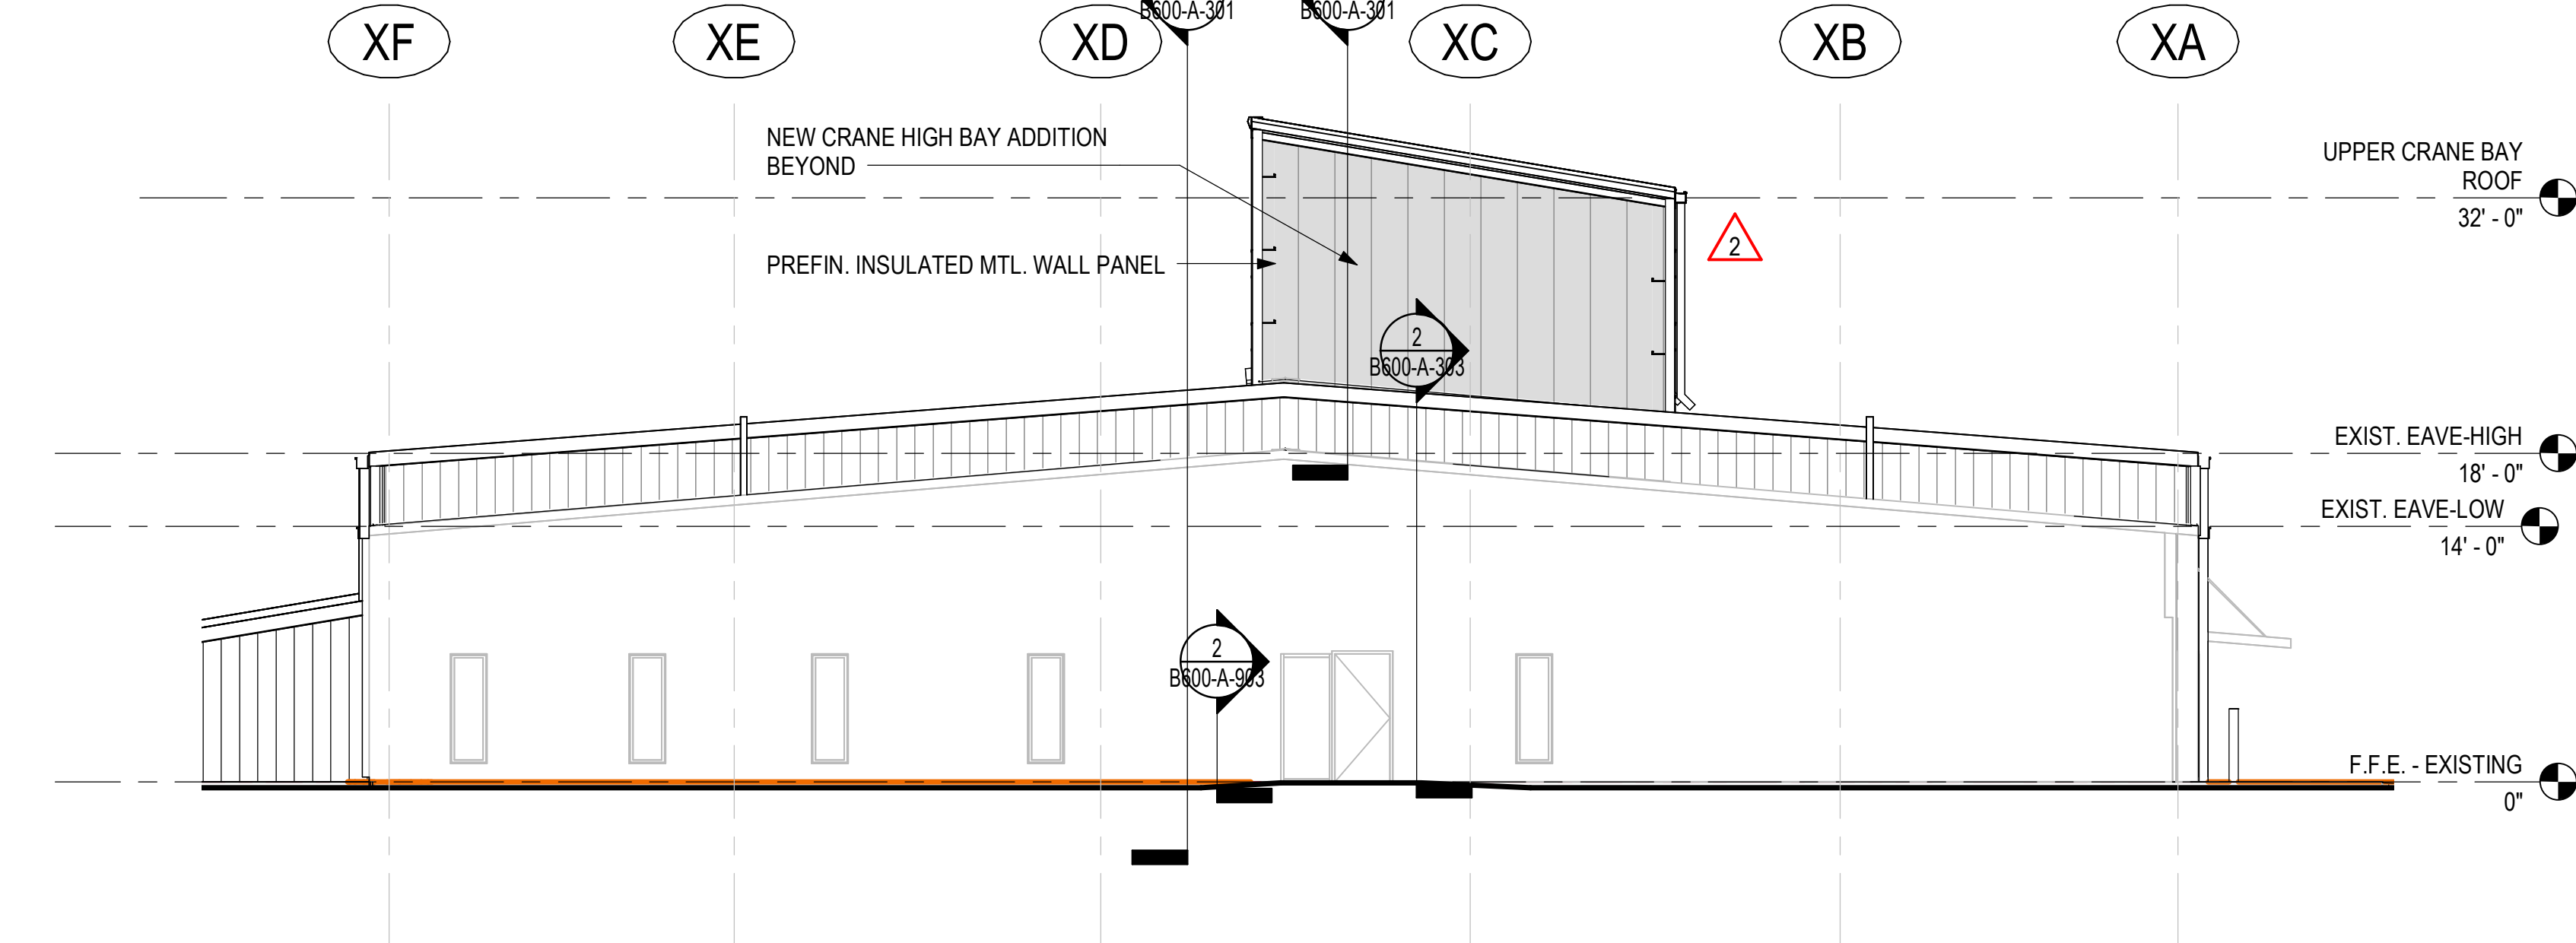


2 EXTERIOR ELEVATION - NORTH

1/8" = 1'-0"  
 SCALE: 1/8" = 1'-0"

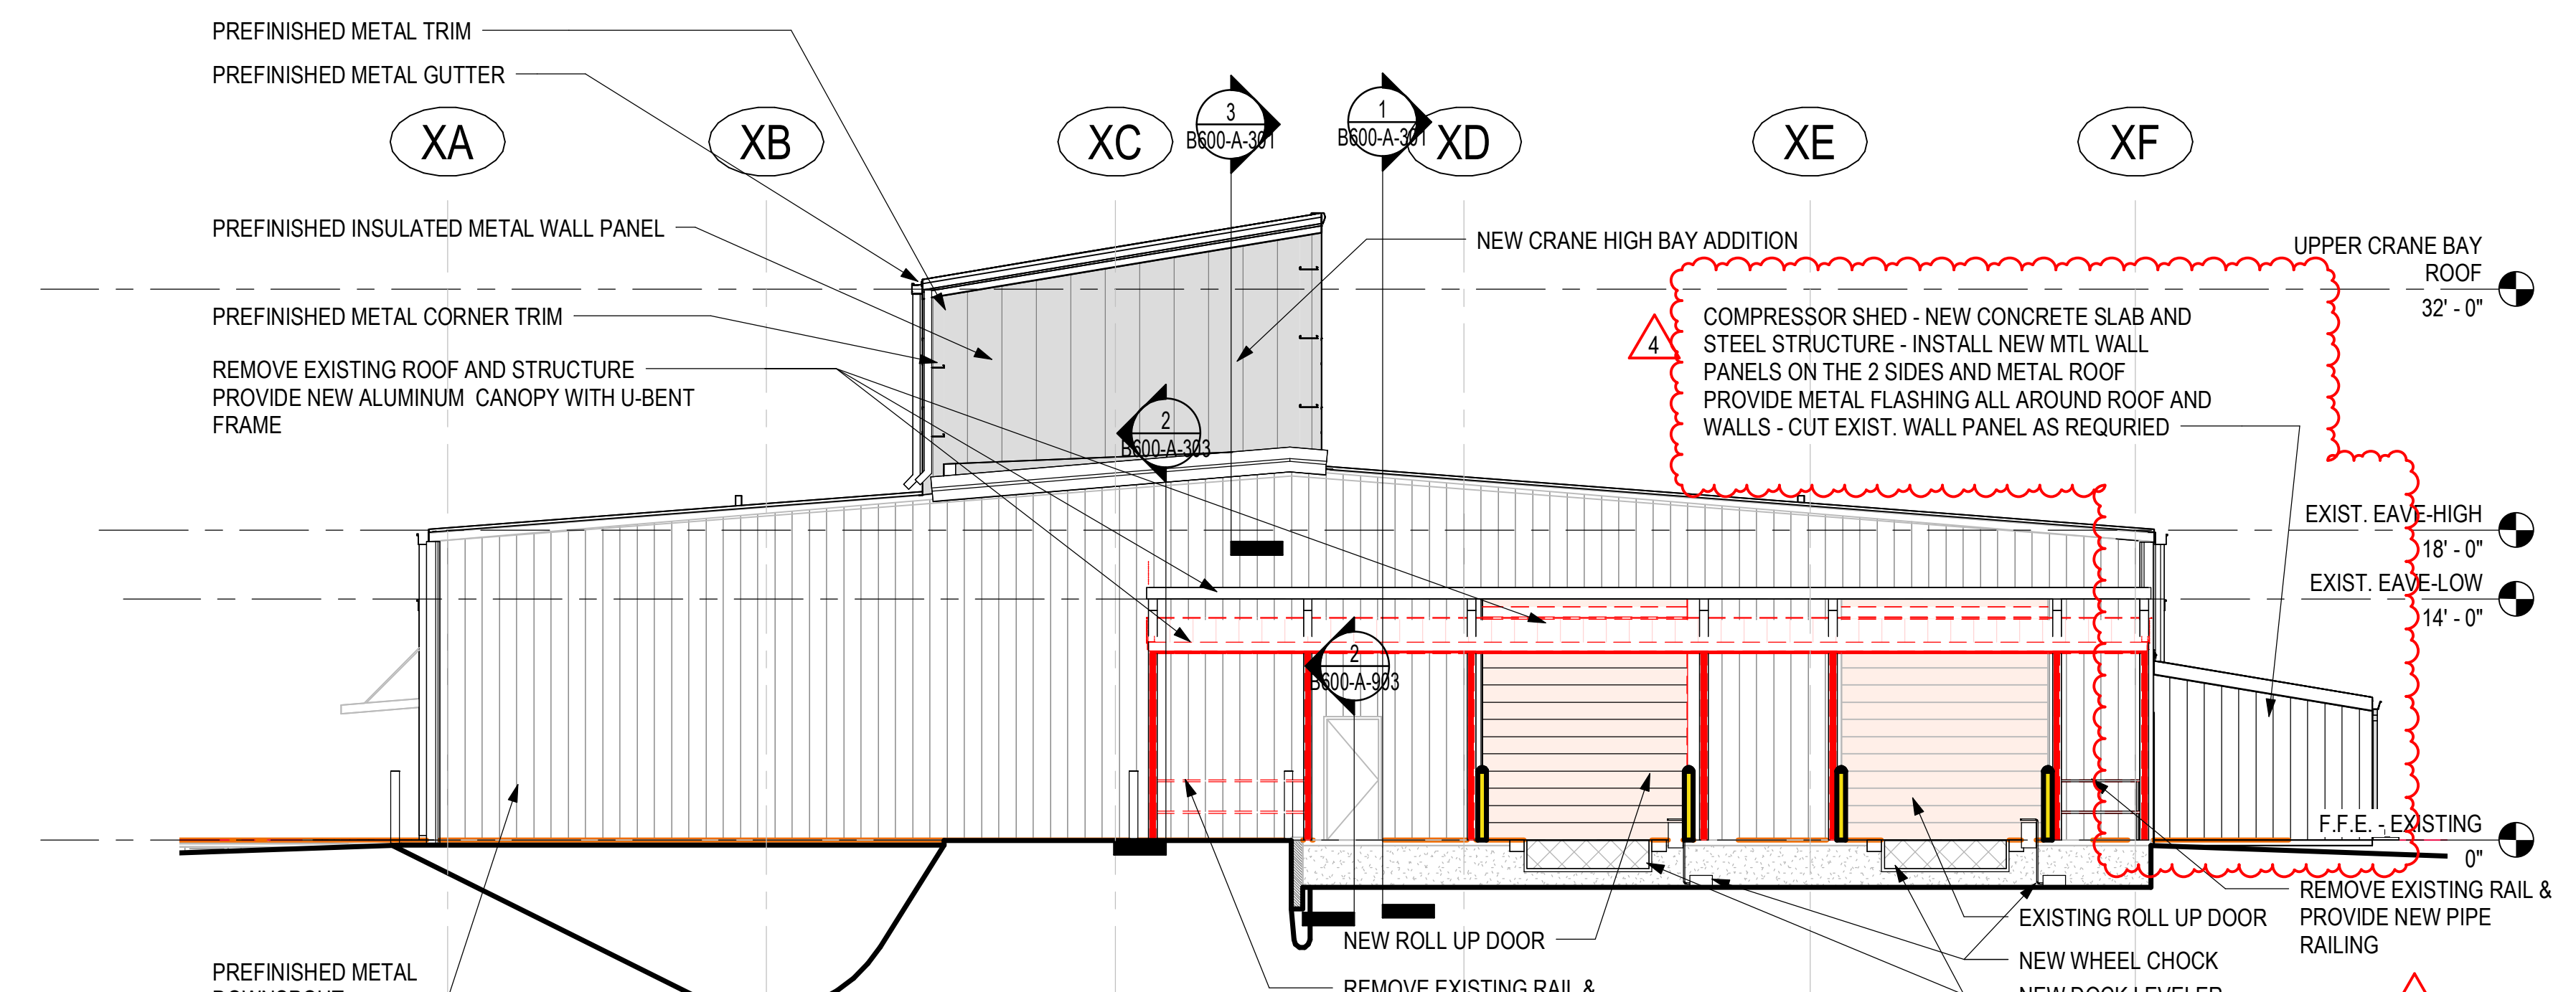

3 EXTERIOR ELEVATION - SOUTH

1/8" = 1'-0"  
 SCALE: 1/8" = 1'-0"

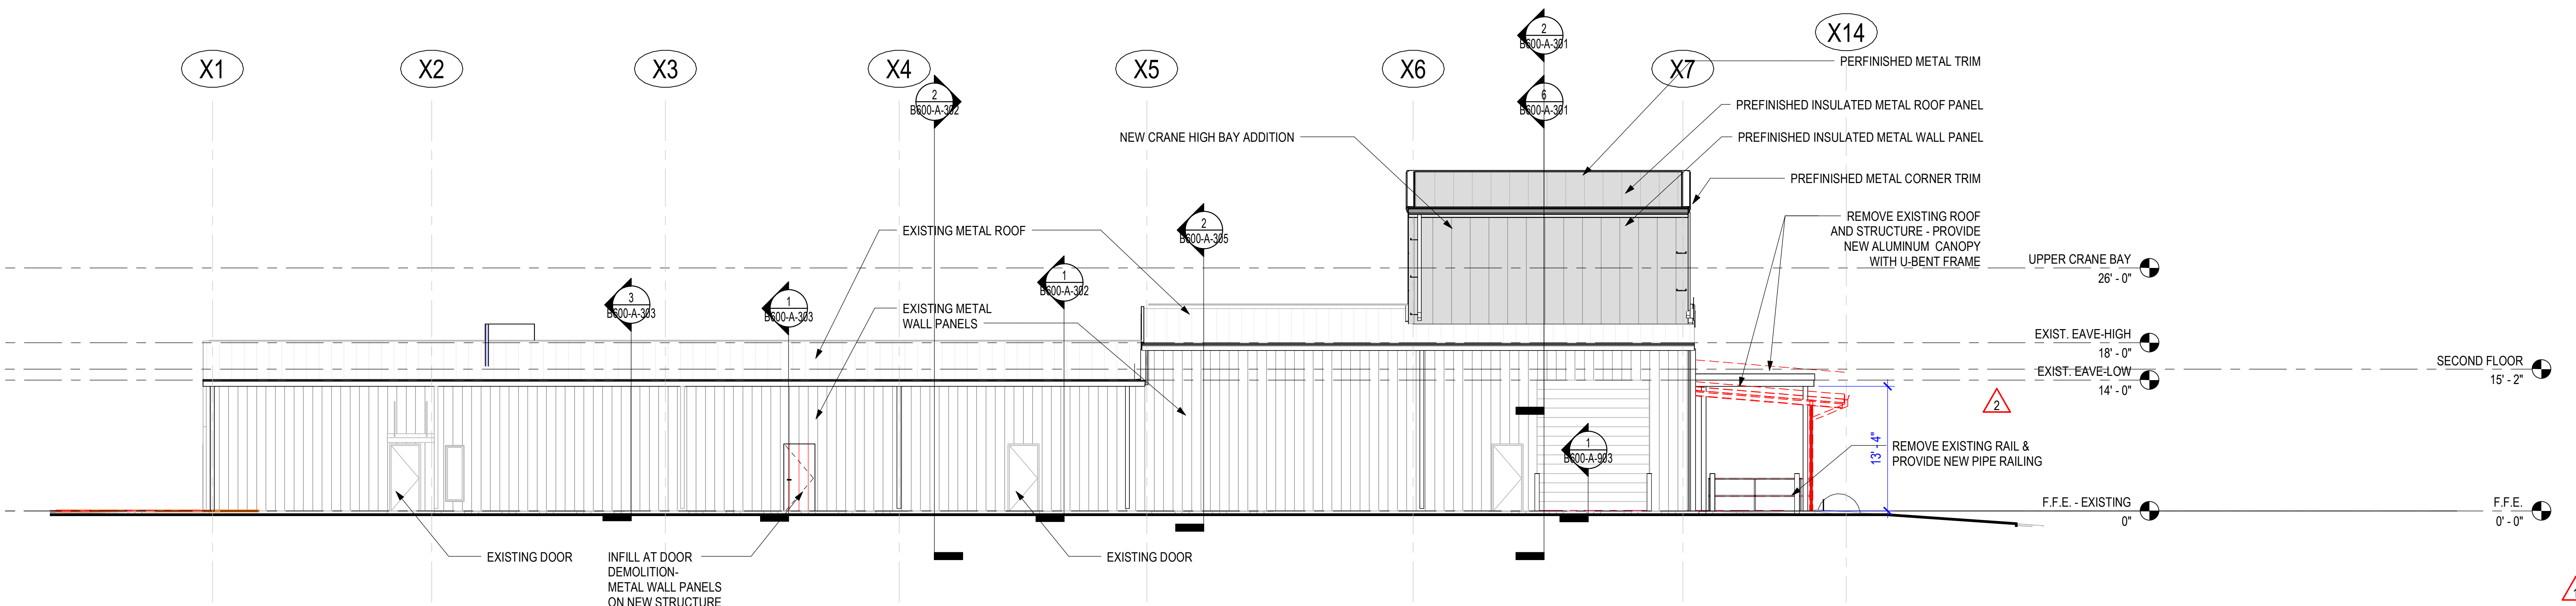

4 EXTERIOR ELEVATION - WEST

1/8" = 1'-0"  
 SCALE: 1/8" = 1'-0"