



TOILET ACCESSORY TYPES AND MOUNTING HEIGHTS

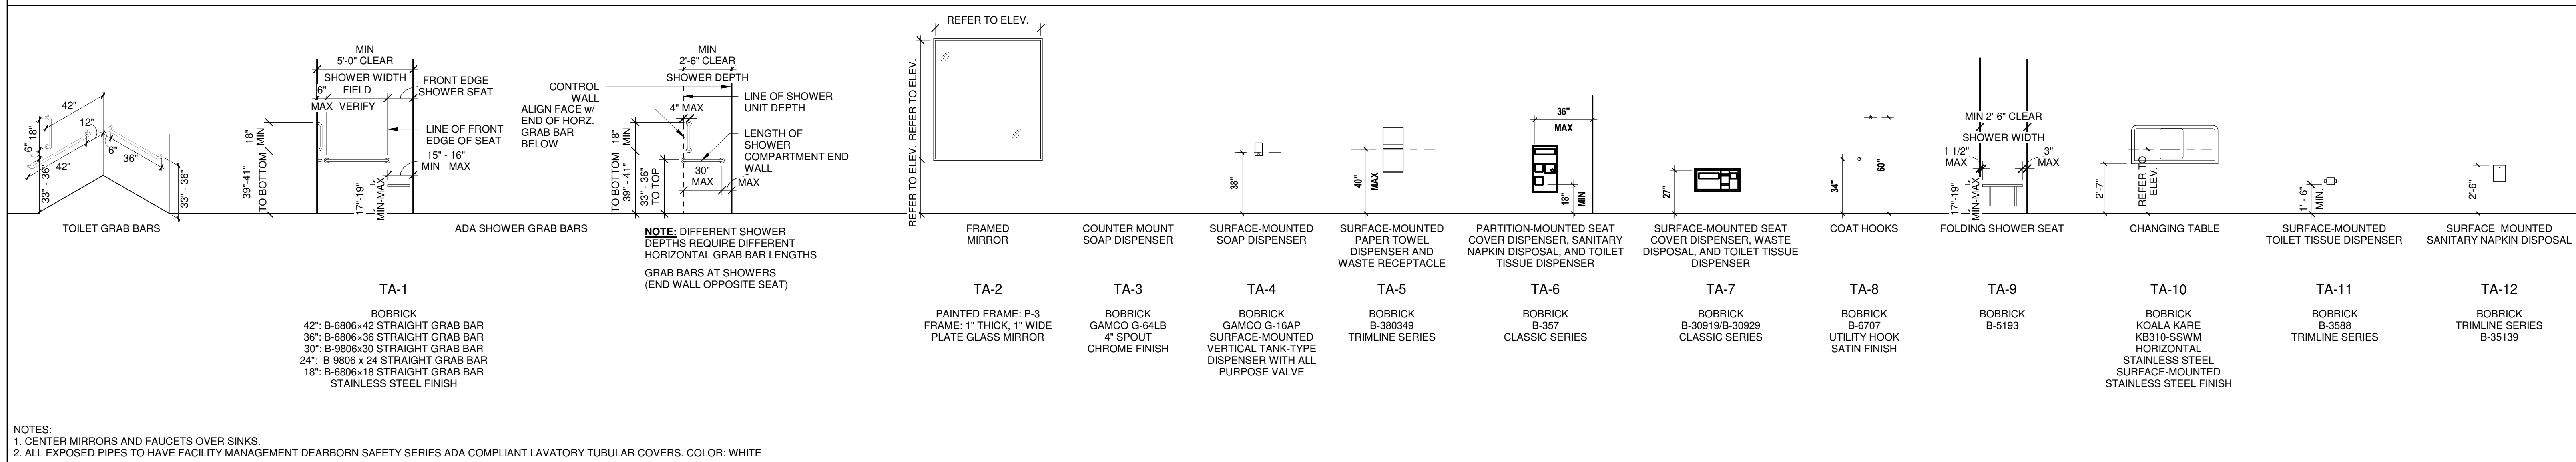


NORTH LITTLE ROCK


**NORTH LITTLE ROCK
COMMUNITY
CENTER
RENOVATIONS**

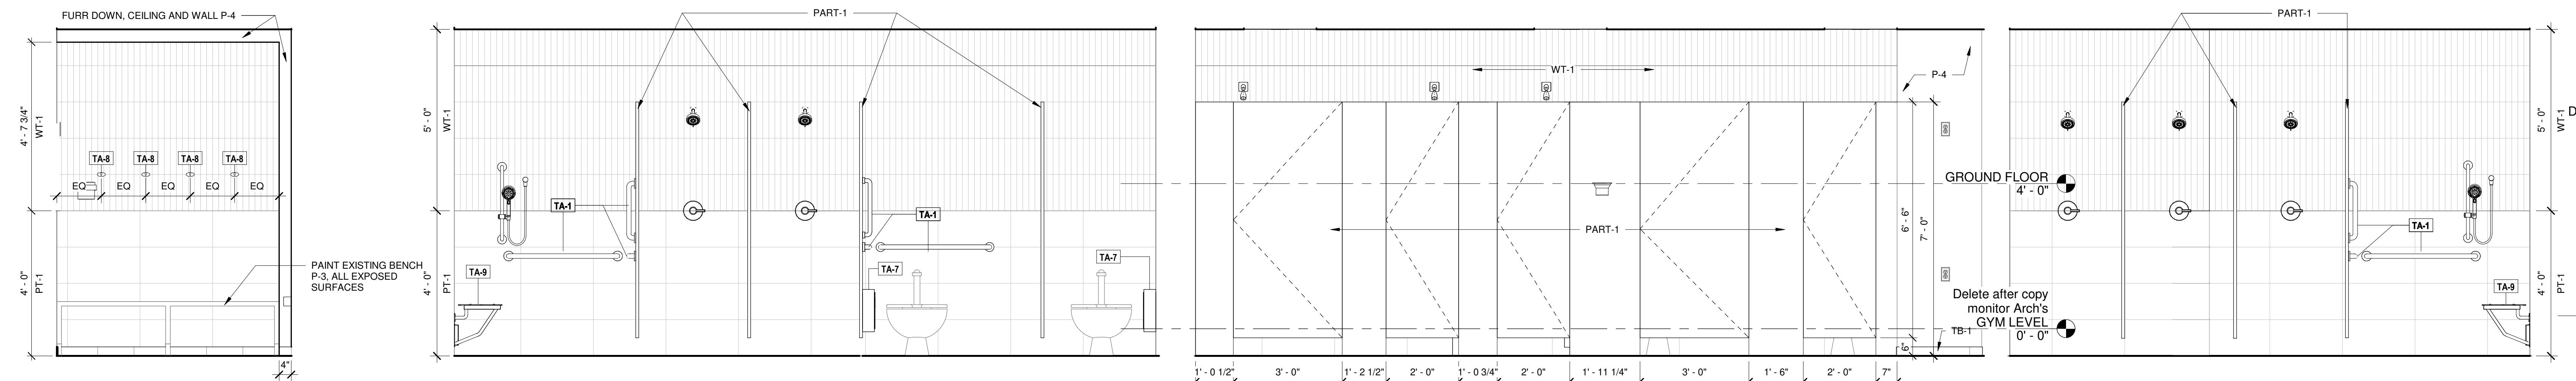


8 WOMENS LOCKER ROOM G02 - BENCH 1/2" = 1'-0" **7 MENS LOCKER ROOM G19 - SHOWER** 1/2" = 1'-0" **6 MENS LOCKER ROOM G19 - NORTH** 1/2" = 1'-0" **5 WOMENS LOCKER ROOM G02 - SHOWER** 1/2" = 1'-0"

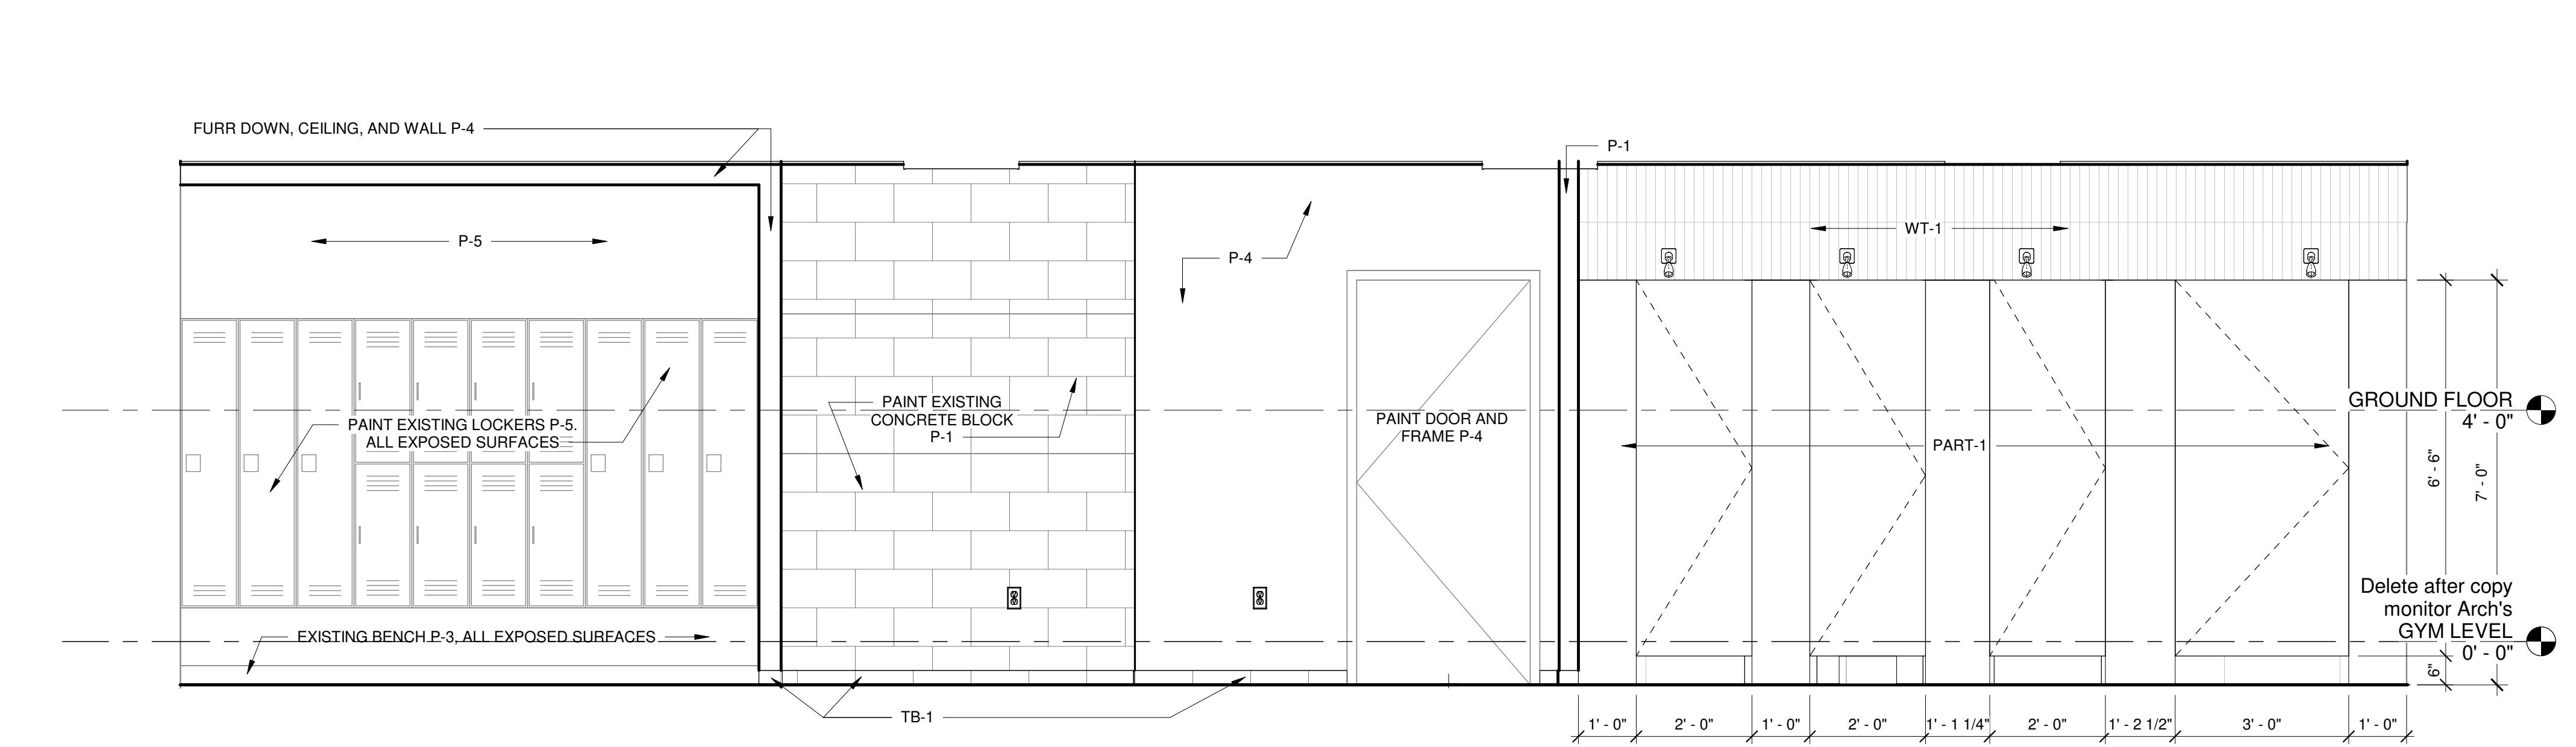


4 WOMENS LOCKER ROOM G02 - NORTH 1/2" = 1'-0"

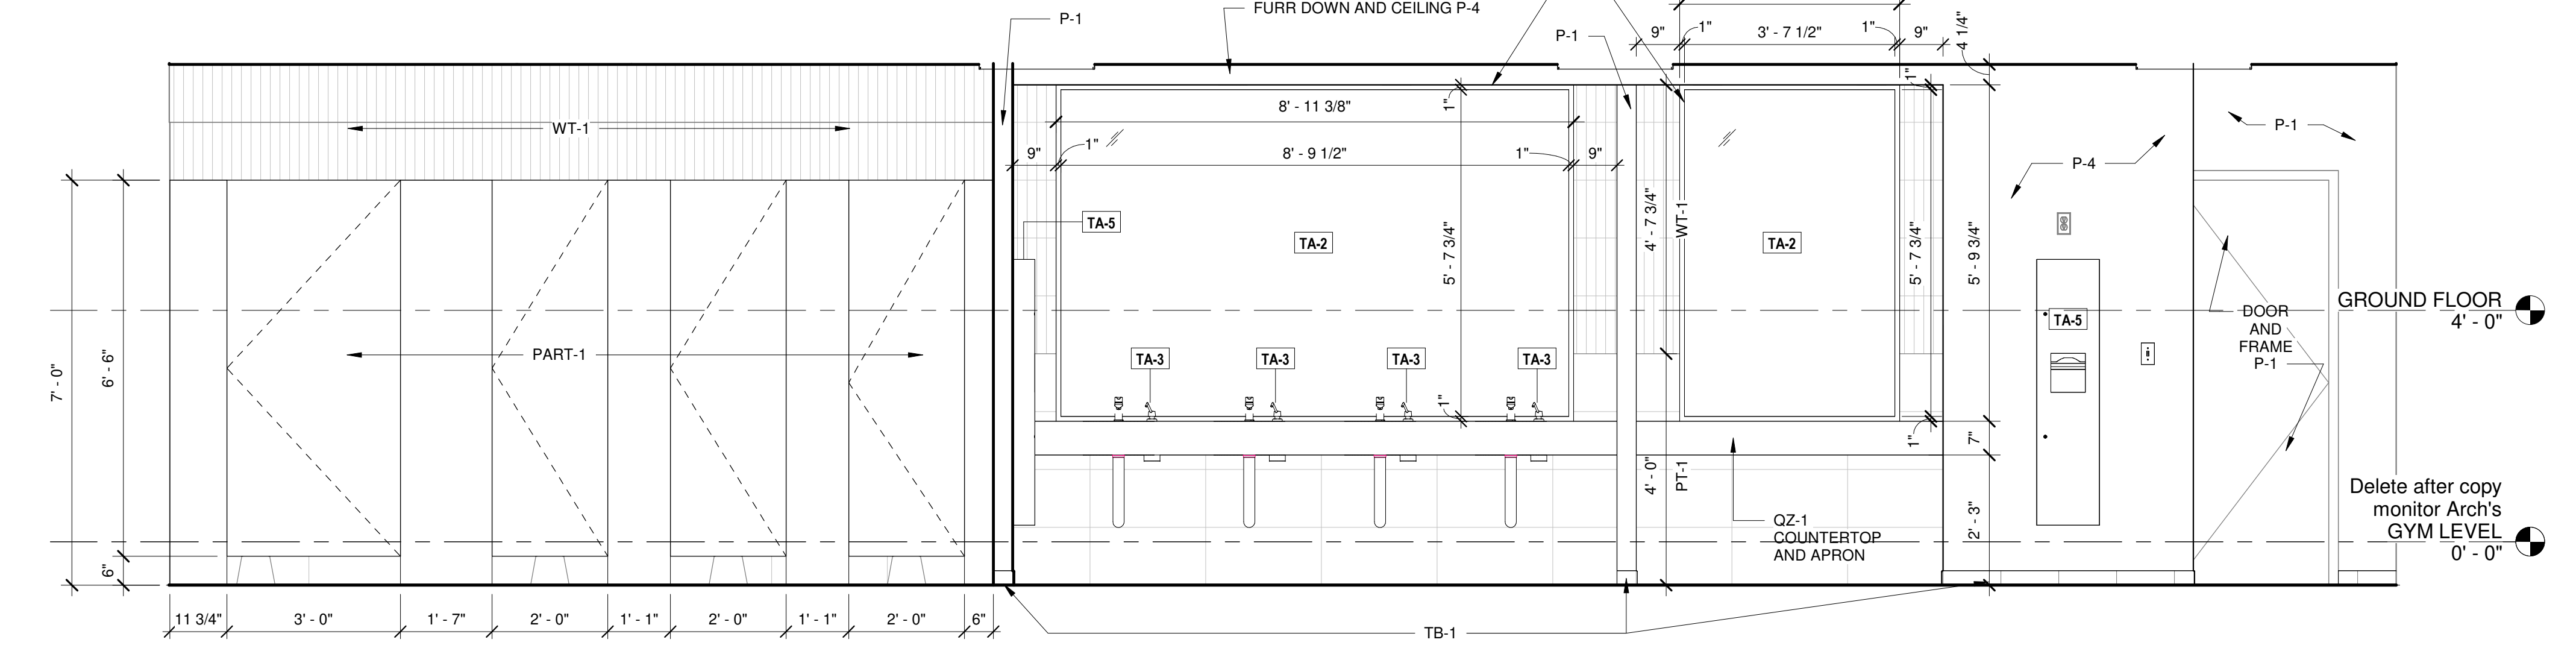

2 WOMENS LOCKER ROOM G02 - SOUTH 1/2" = 1'-0"

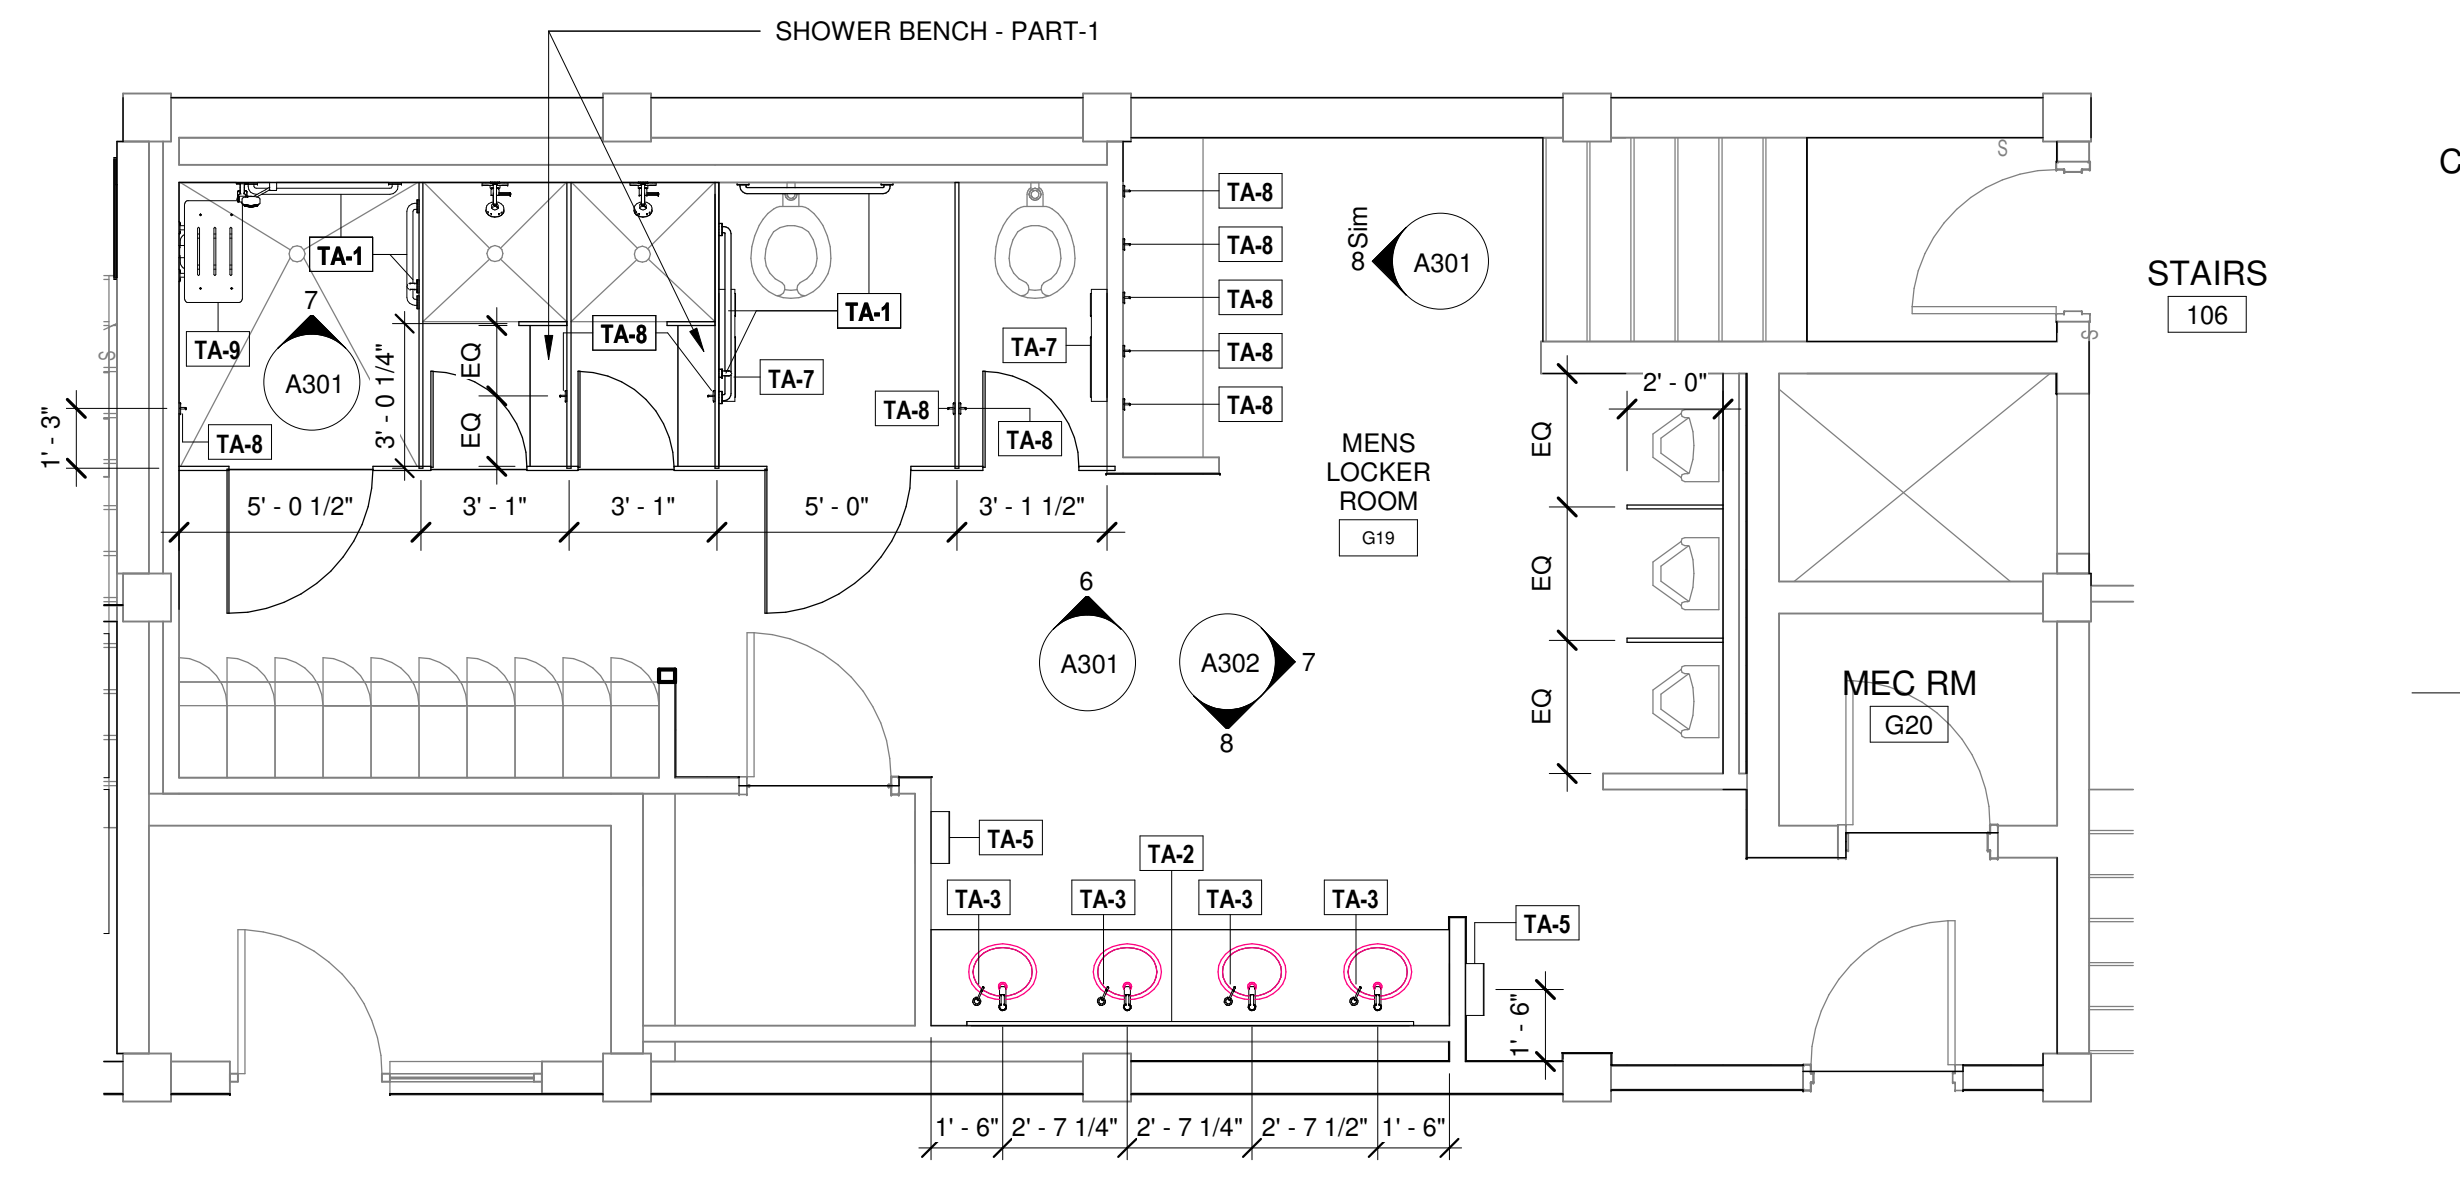

3 ENLARGED FLOOR PLAN - MENS LOCKER ROOM G19 1/4" = 1'-0"

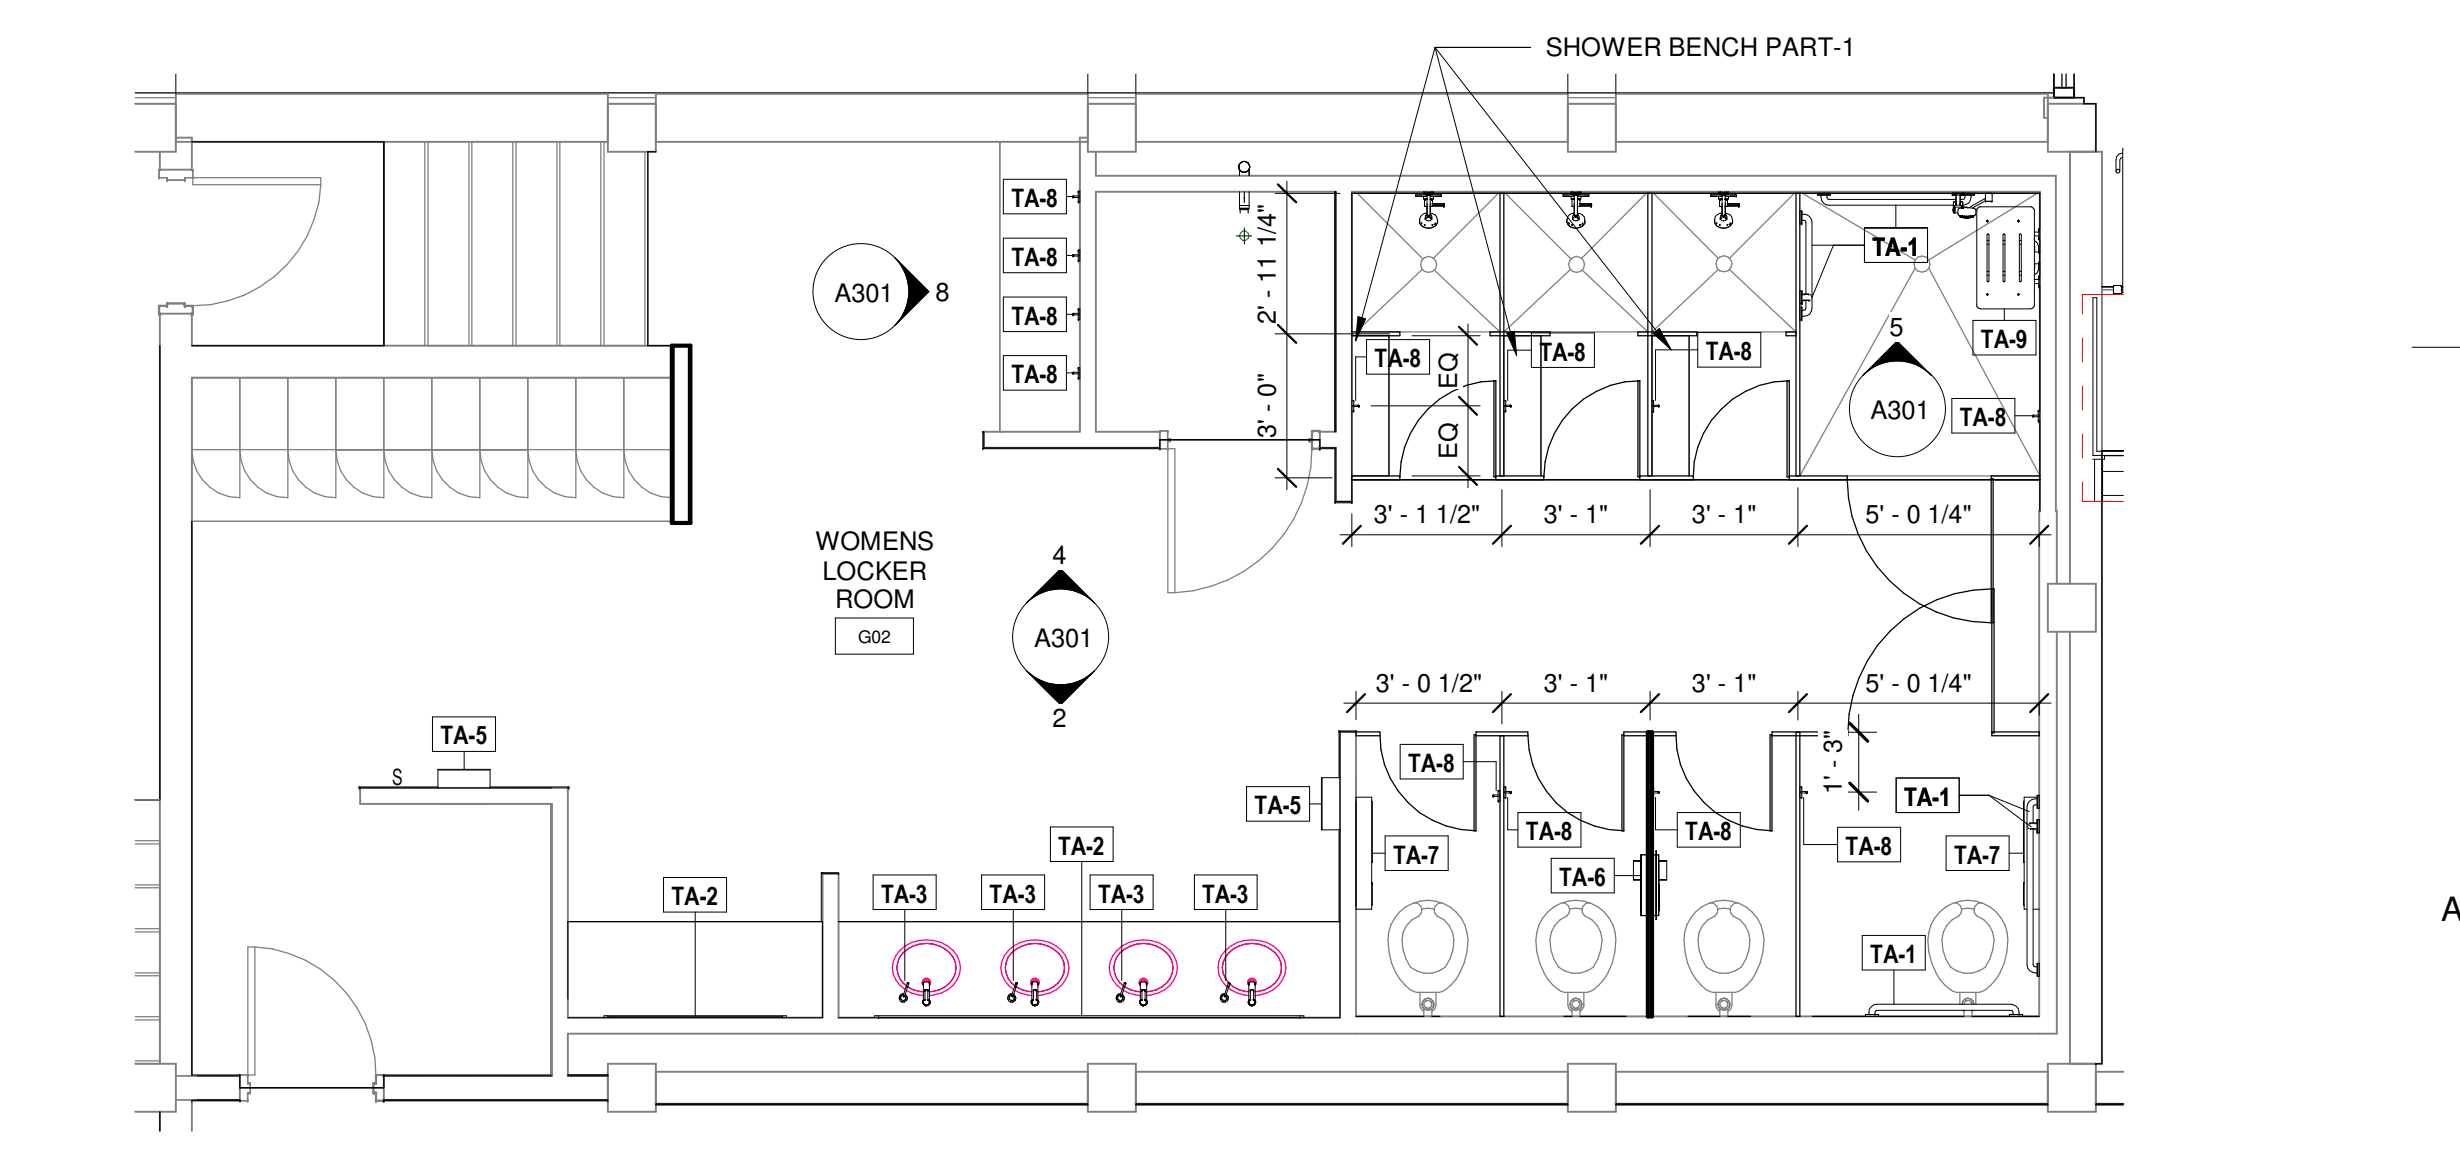

1 ENLARGED PLAN - WOMENS LOCKER ROOM G02 1/4" = 1'-0"

PROJECT NAME _____



SEAL _____

REVISIONS _____

NO.	DESCRIPTION	DATE

**ENLARGED TOILET
PLANS AND ELEVATIONS**

SHEET NAME _____

DATE _____ 05/05/2024

PROJECT NUMBER _____ 161423

SHEET NUMBER **A301**