



NORTH LITTLE ROCK

**NORTH LITTLE ROCK
COMMUNITY
CENTER
RENOVATIONS**

PROJECT NAME _____



SEAL _____

REVISIONS

NO.	DESCRIPTION	DATE


BUILDING ELEVATIONS

SHEET NAME _____


DATE 05/05/2024

PROJECT NUMBER 161423


SHEET NUMBER **A500**

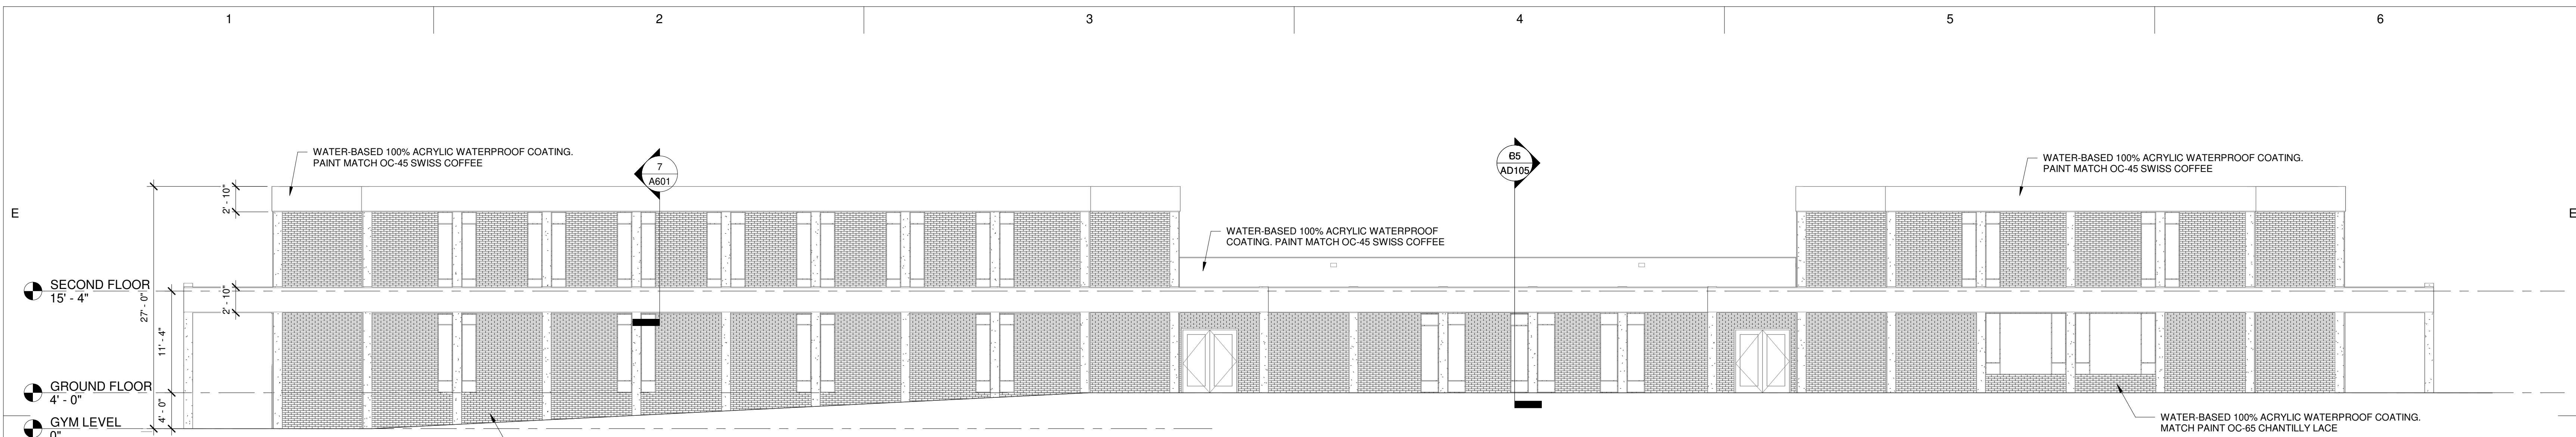


4 WEST ELEVATION
1/8" = 1'-0"

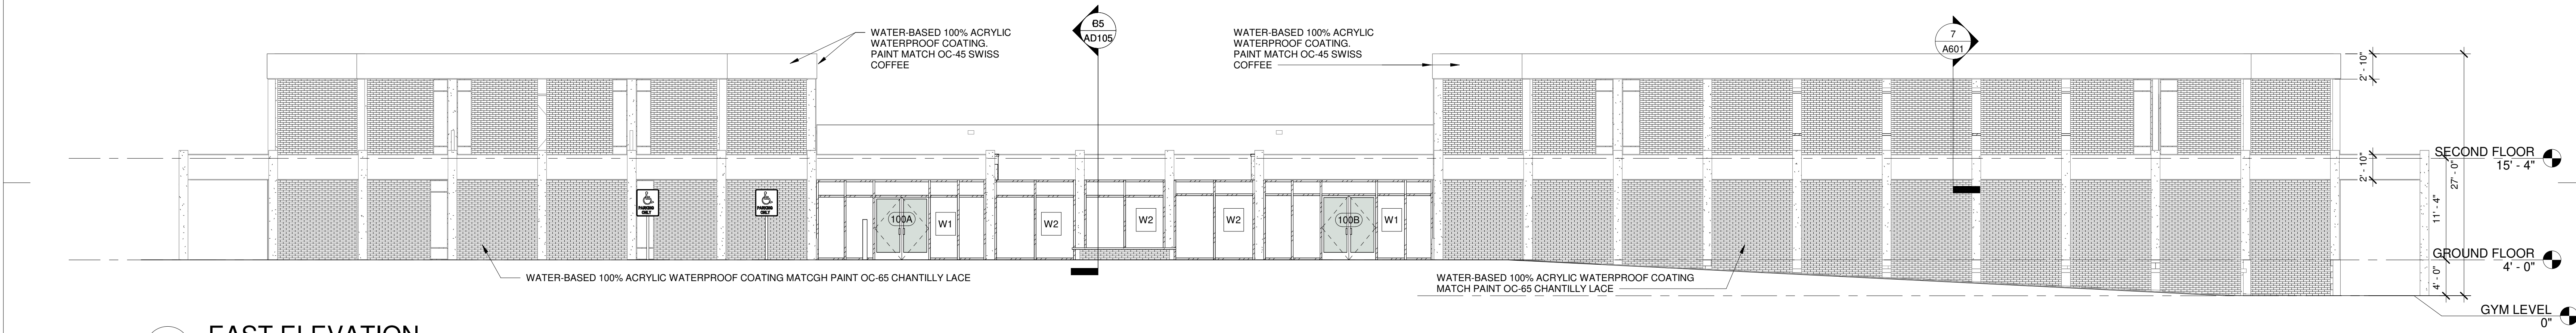

3 EAST ELEVATION
1/8" = 1'-0"

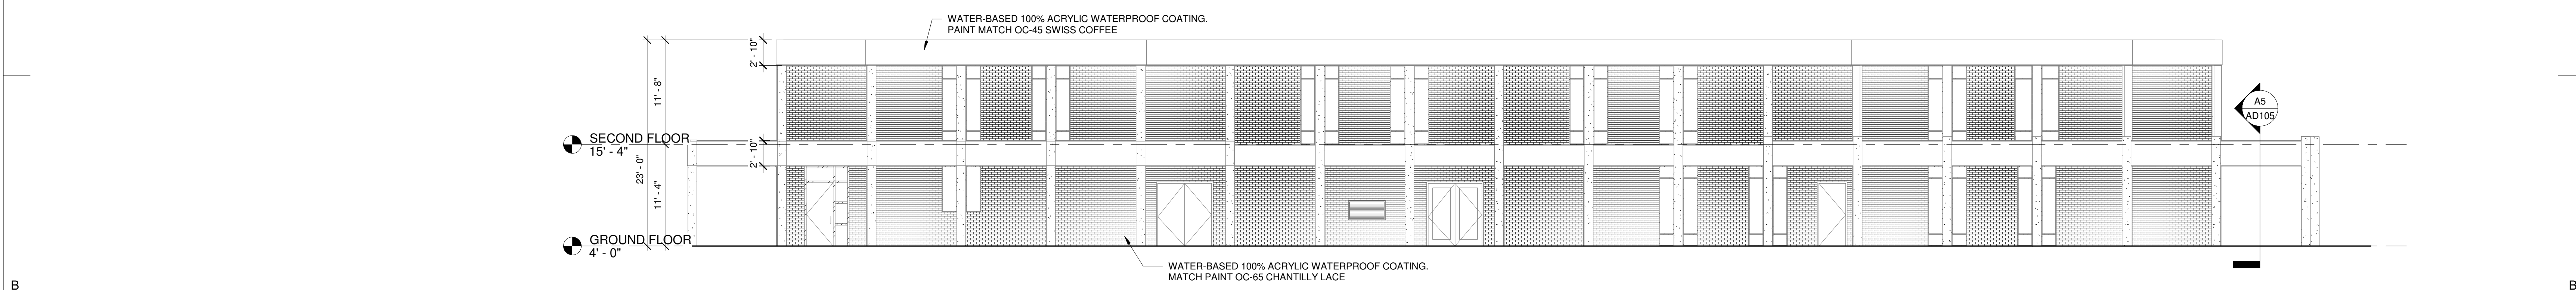

2 SOUTH ELEVATION
1/8" = 1'-0"

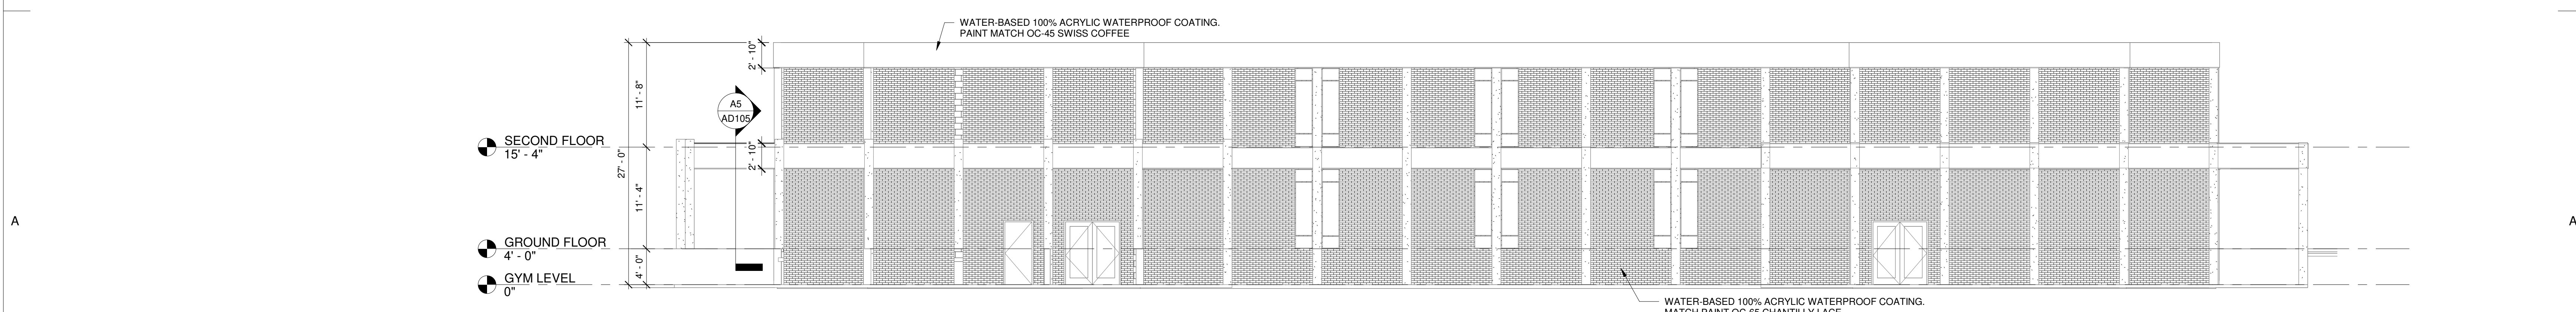

1 NORTH ELEVATION
1/8" = 1'-0"