

DEMOLITION GENERAL NOTES
 1. DEMOLISH ALL EXISTING AIR DEVICES INDICATED. RETAIN EXISTING BRANCH DUCT FOR CONNECTION TO NEW AIR DEVICE.

TAGGART ARCHITECTS

600 Main Street, Suite 300
 North Little Rock, AR 72114
 Phone: 501-758-7443
 Fax: 501-753-7309
 www.taggarch.com



NORTH LITTLE ROCK


NORTH LITTLE ROCK COMMUNITY CENTER RENOVATIONS

PROJECT NAME _____

SEAL _____

REVISIONS

NO.	DESCRIPTION	DATE

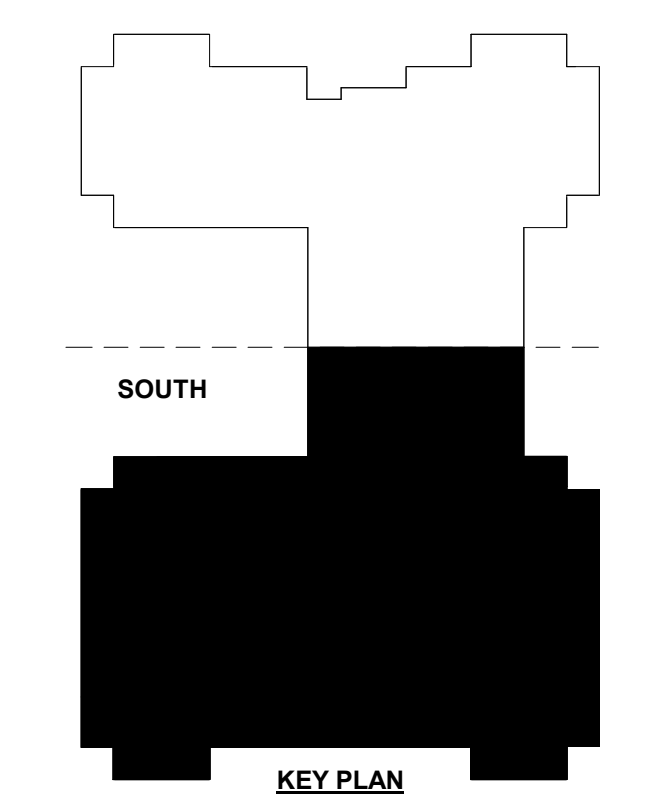

SECOND FLOOR PLAN - SOUTH - MECHANICAL DEMOLITION

SHEET NAME _____
 DATE 5/05/2024

PROJECT NUMBER 161423

SHEET NUMBER **MD103**

1 SECOND FLOOR PLAN - SOUTH - MECHANICAL DEMOLITION
 1/8" = 1'-0"

