



KEYED NOTES

- ① NEW LAVATORY. REWORK EXISTING ROUGH-IN AND FINAL CONNECT AS REQUIRED.
- ② NEW WATER CLOSET. REWORK EXISTING ROUGH-IN AND FINAL CONNECT AS REQUIRED.
- ③ NEW SHOWER FIXTURE. REWORK EXISTING ROUGH-IN AND FINAL CONNECT AS REQUIRED.
- ④ NEW URINAL. REWORK EXISTING ROUGH-IN AND FINAL CONNECT AS REQUIRED.
- ⑤ PROVIDE NEW CLEANOUT COVER.
- ⑥ NEW FLOOR DRAIN. REWORK EXISTING ROUGH-IN AND FINAL CONNECT AS REQUIRED.
- ⑦ REINSTALL EXISTING WATER CLOSET FLOORING INSTALLATION OF NEW FLOORING.

NORTH LITTLE ROCK


NORTH LITTLE ROCK
COMMUNITY
CENTER
RENOVATIONS

PROJECT NAME _____

SEAL _____

REVISIONS _____

NO.	DESCRIPTION	DATE

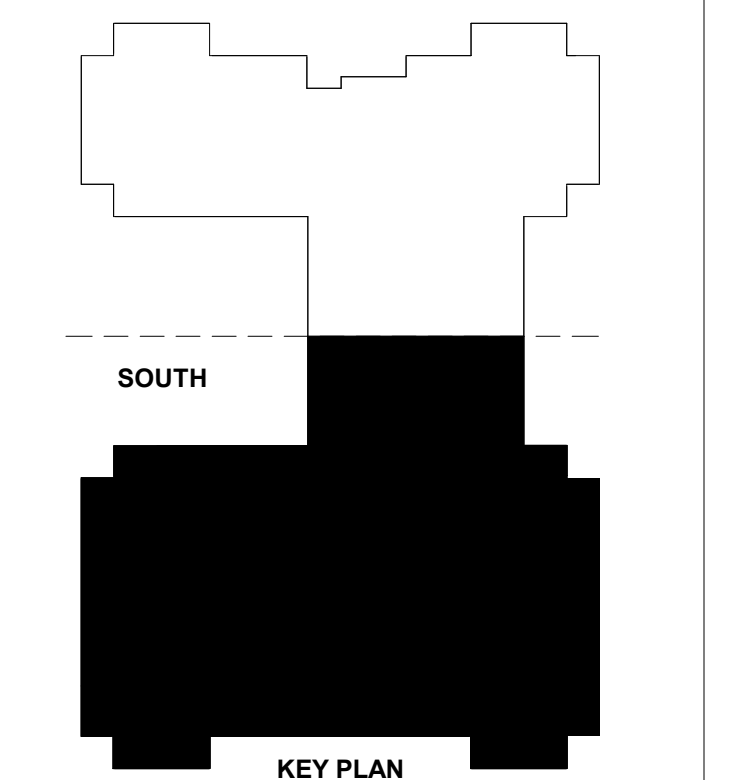


GROUND FLOOR PLAN -
SOUTH - PLUMBING

SHEET NAME _____

DATE 5/05/2024

PROJECT NUMBER 161423

SHEET NUMBER **P202**

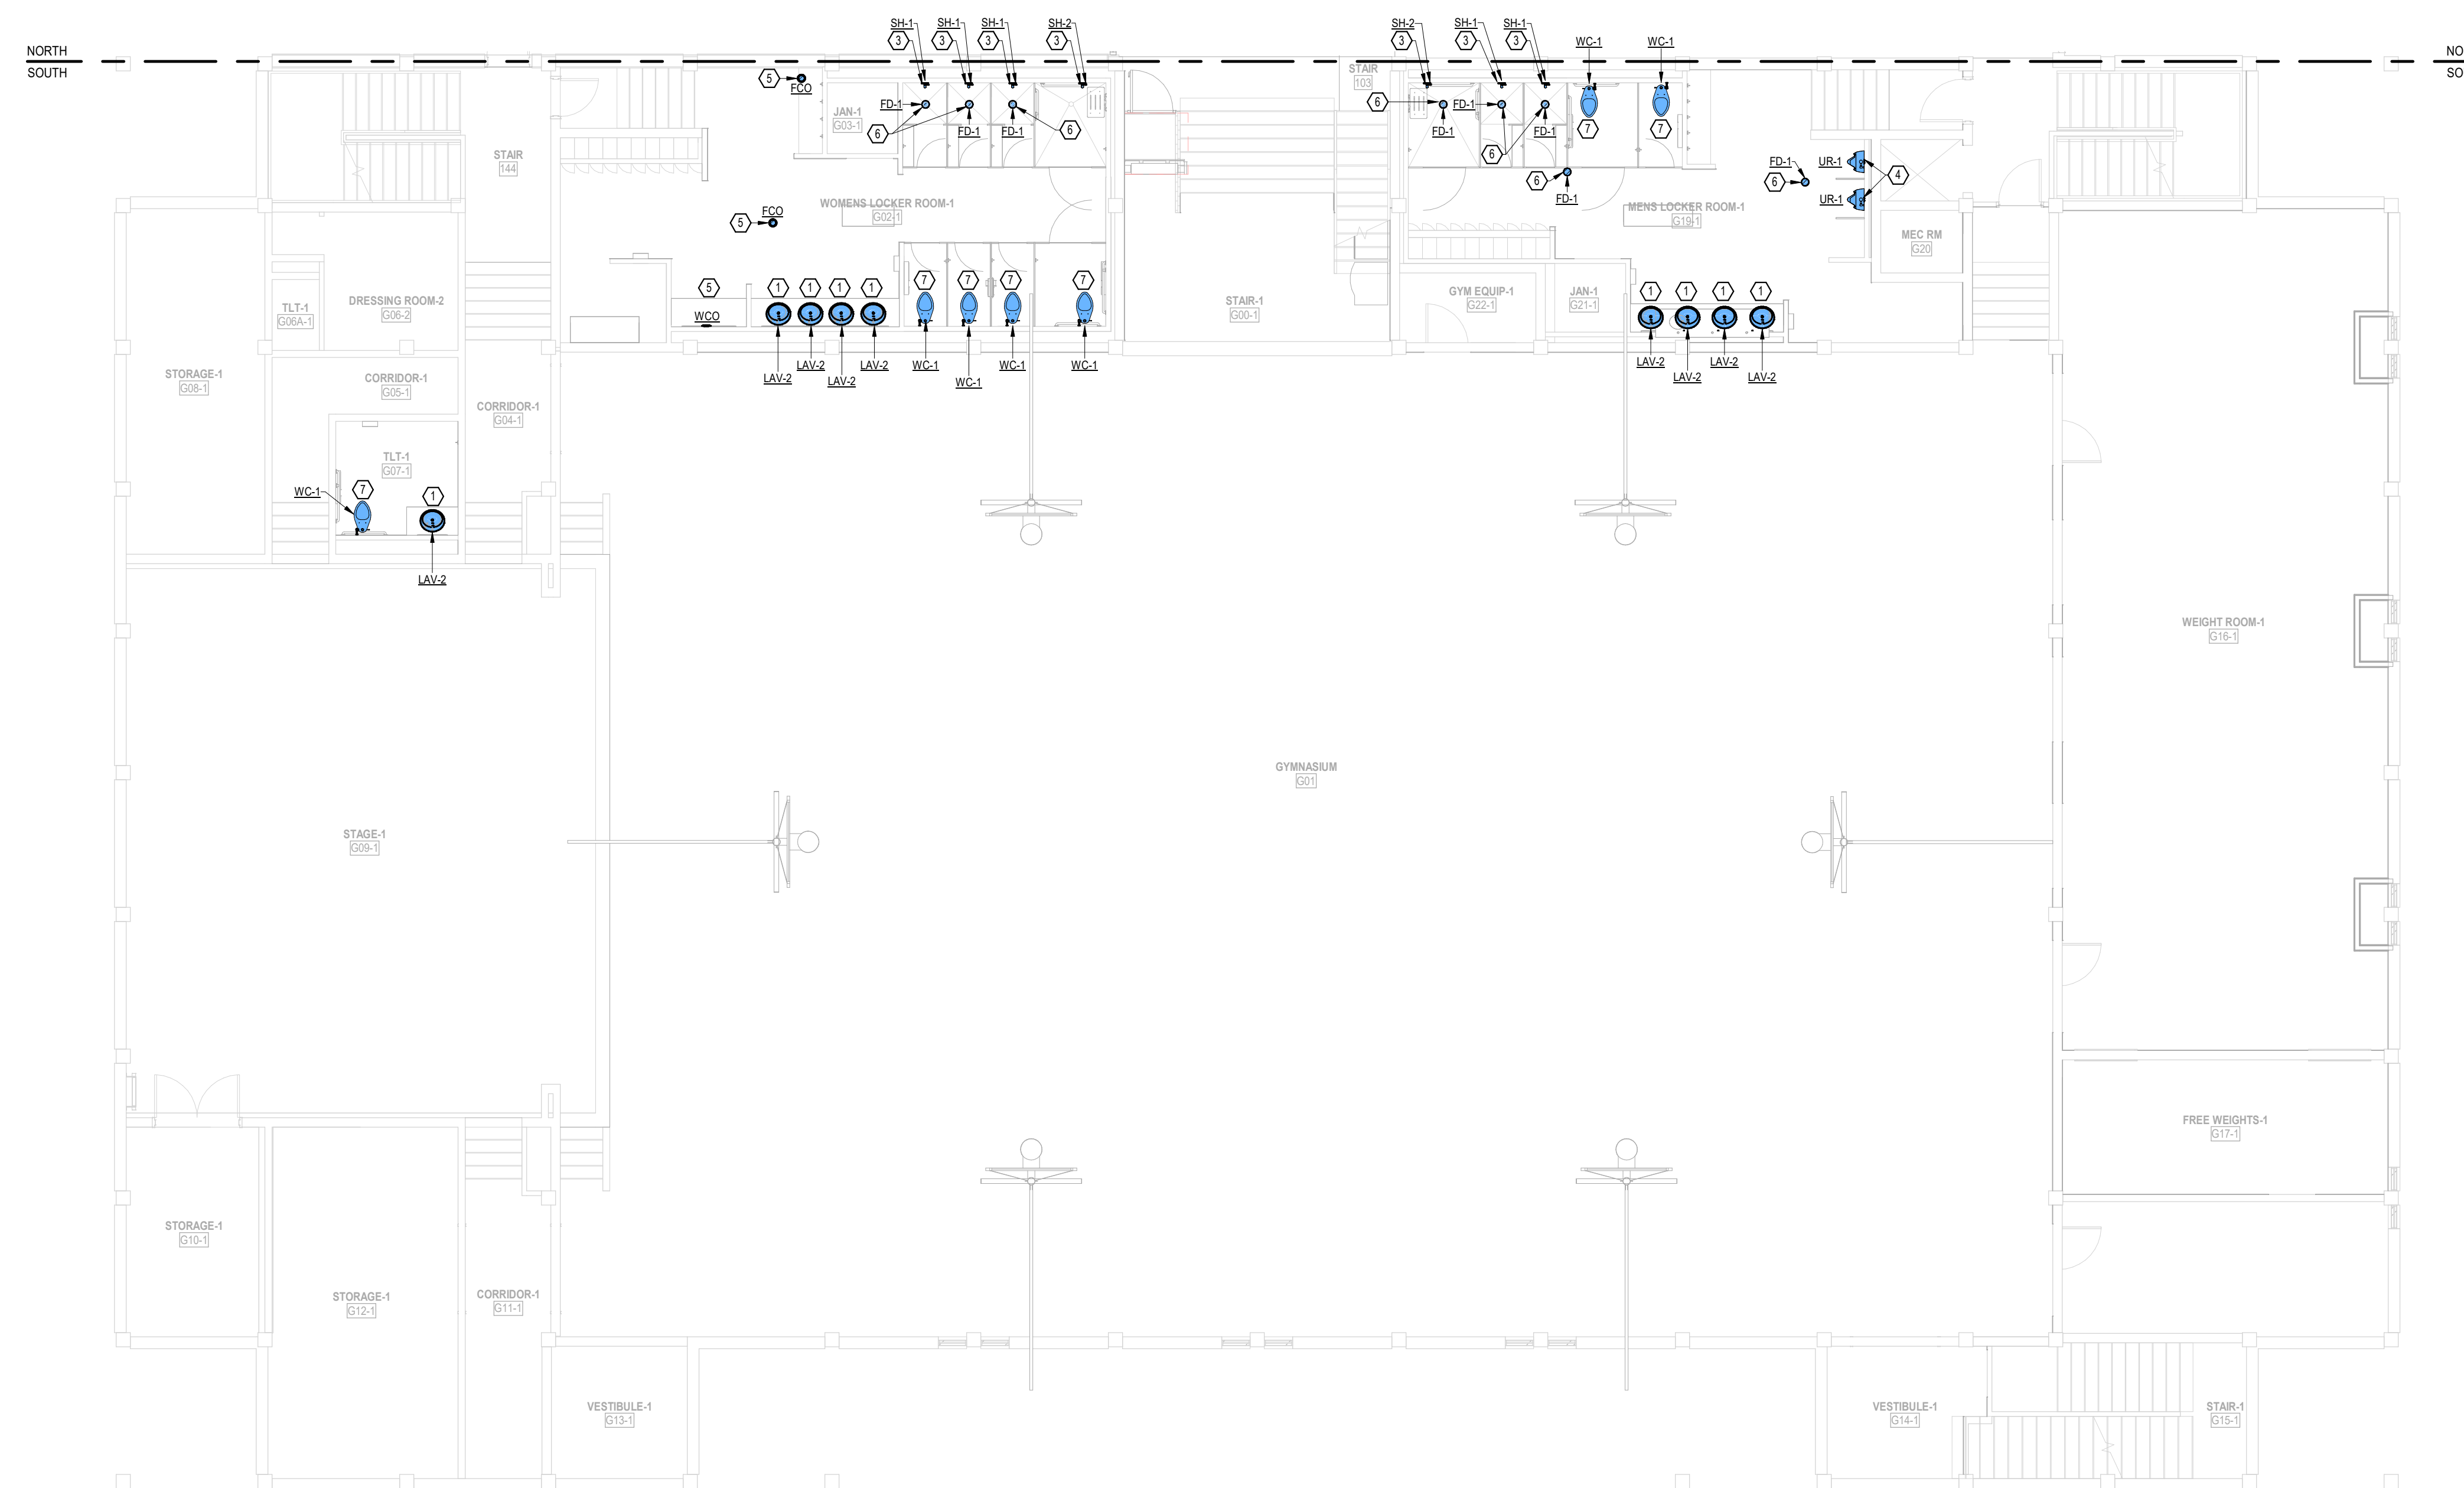

① GROUND FLOOR PLAN - SOUTH - SANITARY SEWER
1/8" = 1'-0"

