


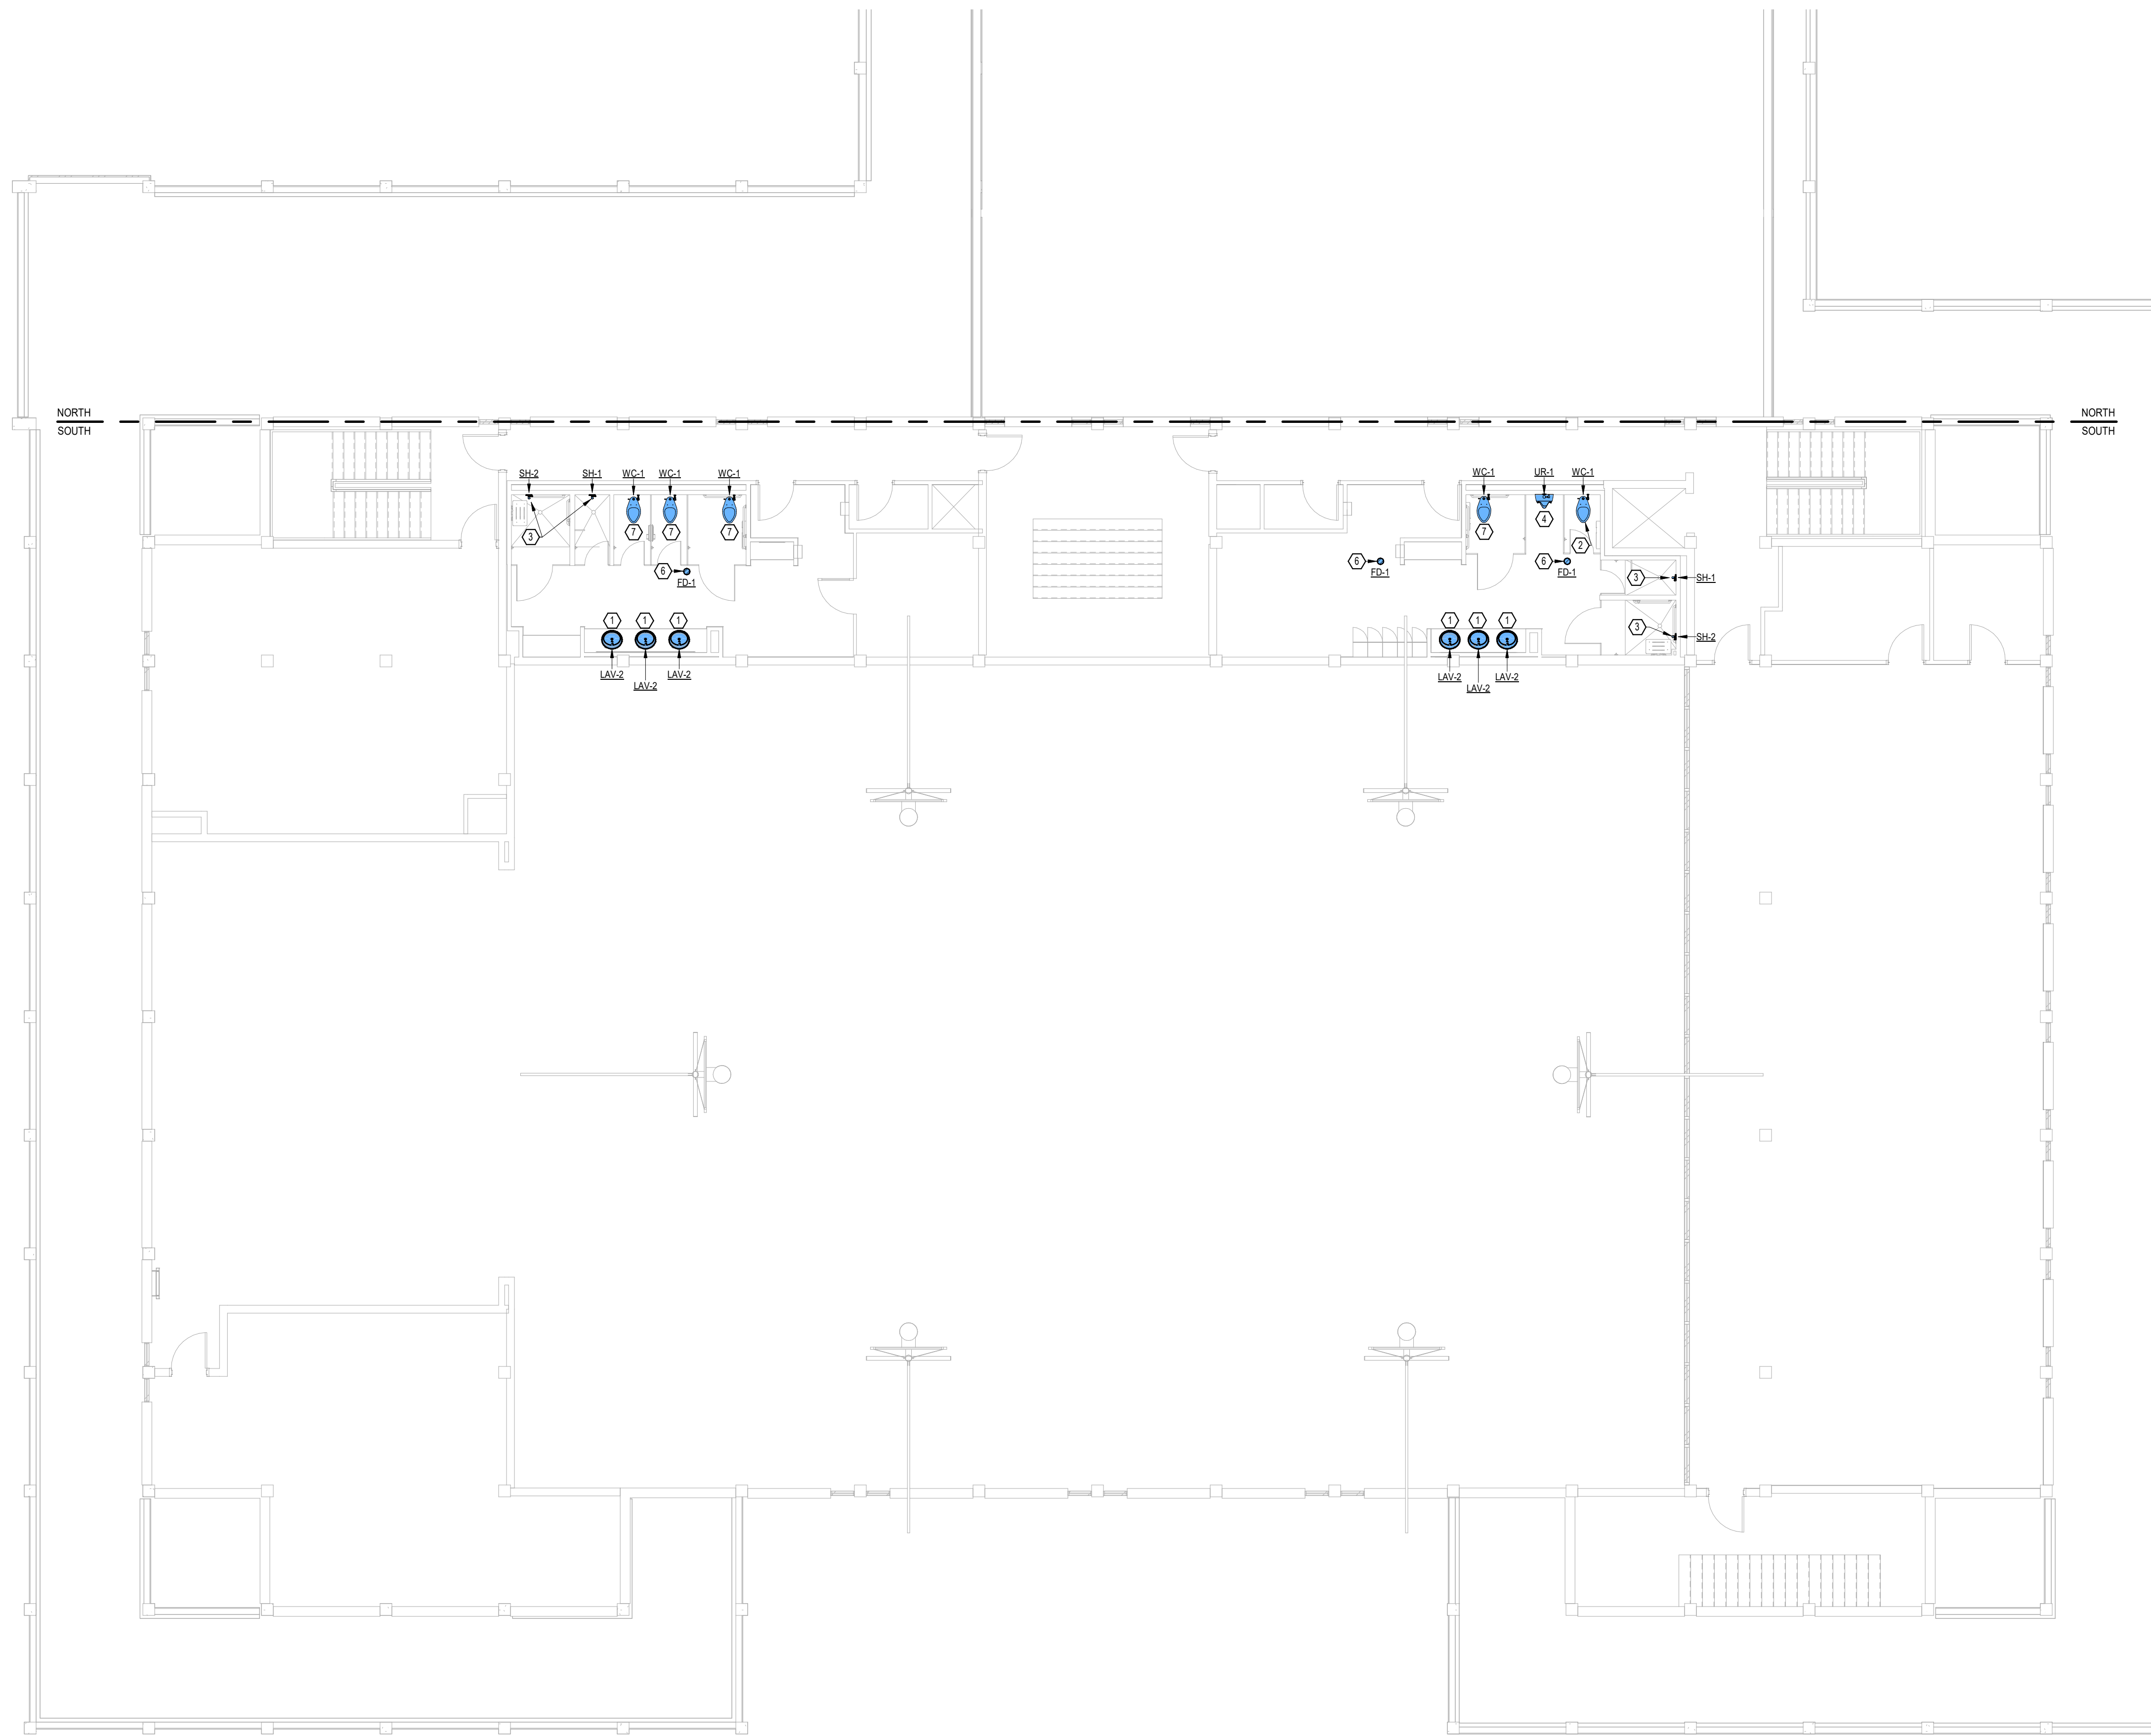

**KEYED NOTES**

- ① NEW LAVATORY. REWORK EXISTING ROUGH-IN AND FINAL CONNECT AS REQUIRED.
- ② NEW WATER CLOSET. REWORK EXISTING ROUGH-IN AND FINAL CONNECT AS REQUIRED.
- ③ NEW SHOWER FIXTURE. REWORK EXISTING ROUGH-IN AND FINAL CONNECT AS REQUIRED.
- ④ NEW URINAL. REWORK EXISTING ROUGH-IN AND FINAL CONNECT AS REQUIRED.
- ⑤ PROVIDE NEW CLEANOUT COVER.
- ⑥ NEW FLOOR DRAIN. REWORK EXISTING ROUGH-IN AND FINAL CONNECT AS REQUIRED.
- ⑦ REINSTALL EXISTING WATER CLOSET FOLLOWING INSTALLATION OF NEW FLOORING.



NORTH LITTLE ROCK


NORTH LITTLE ROCK  
COMMUNITY  
CENTER  
RENOVATIONS

PROJECT NAME \_\_\_\_\_

SEAL \_\_\_\_\_

REVISIONS \_\_\_\_\_

NO.	DESCRIPTION	DATE

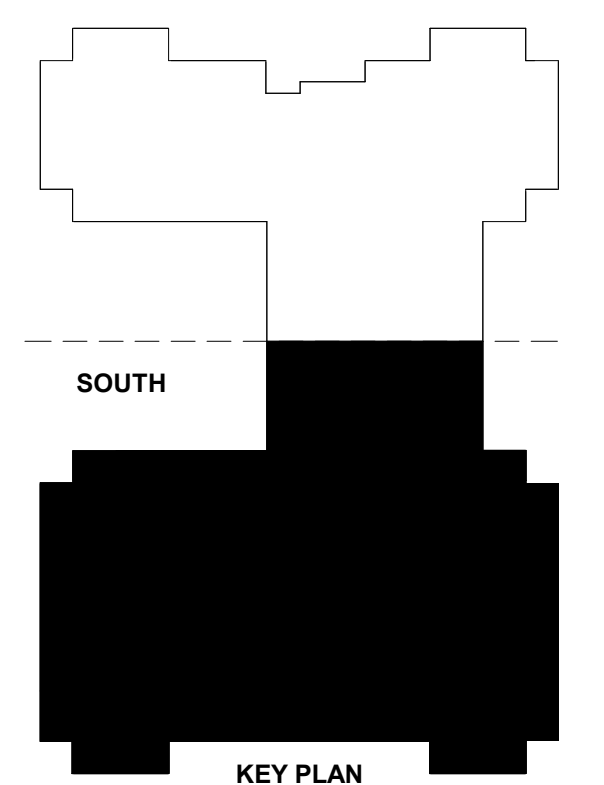


① SECOND FLOOR PLAN - SOUTH - SANITARY SEWER  
1/8" = 1'-0"

SECOND FLOOR PLAN -  
SOUTH - PLUMBING

SHEET NAME \_\_\_\_\_

DATE 5/05/2024

PROJECT NUMBER 161423

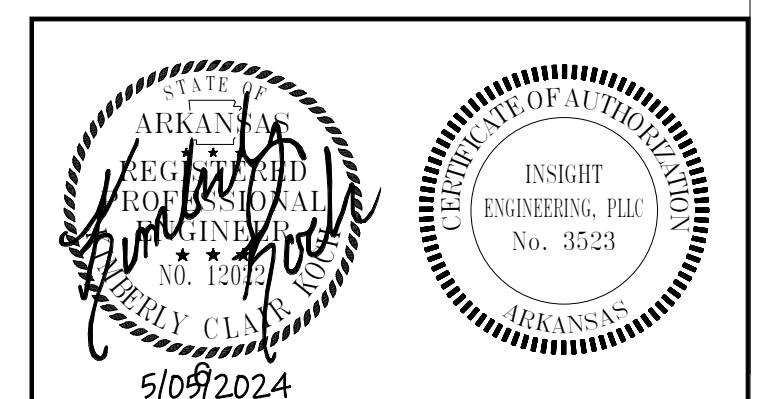

SHEET NUMBER **P203**