

- GENERAL NOTES**
1. OUTLINED AREA INDICATES SCOPE OF WORK. PROVIDE NEW WHITE DECORA TYPE RECEPTACLES AND FACEPLATES FOR RECEPTACLES. CONNECT EXISTING WIRE AND CONDUIT TO NEW DEVICES.
 2. OUTLINED AREA INDICATES SCOPE OF WORK. PROVIDE NEW BLUE DATA JACKS AND WHITE FACEPLATES FOR ALL INDICATED DATA OUTLETS.
 3. ALL FIRE ALARM, SECURITY, AND CCTV DEVICES ARE EXISTING TO REMAIN. DEVICES IN CEILING SHALL BE RELOCATED AND INSTALLED WITHIN NEW CEILING.
 4. ALL FLOOR BOXES ARE EXISTING TO REMAIN.

TAGGART ARCHITECTS

600 Main Street, Suite 300
North Little Rock, AR 72114
Phone: 501-758-7443
Fax: 501-753-7309
www.taggarch.com



NORTH LITTLE ROCK


NORTH LITTLE ROCK COMMUNITY CENTER RENOVATIONS

PROJECT NAME _____

SEAL _____

REVISIONS _____

NO.	DESCRIPTION	DATE

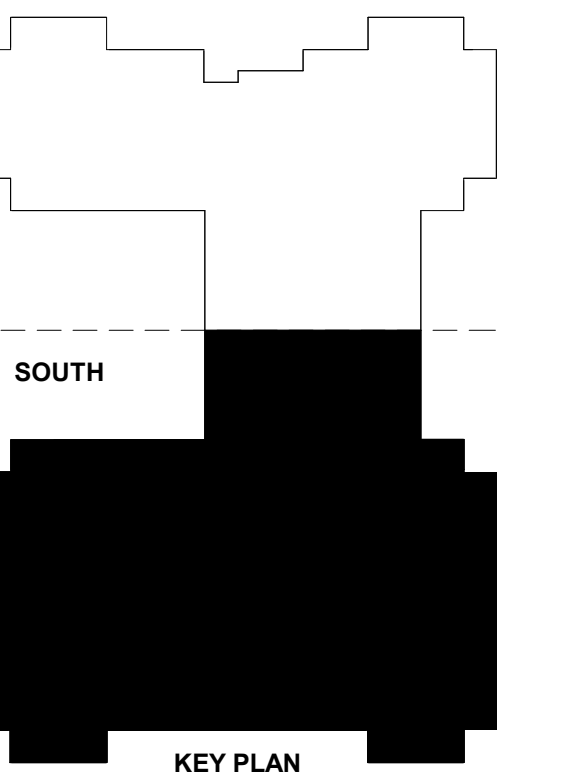

SECOND FLOOR - SOUTH - POWER AND SYSTEMS

SHEET NAME _____

DATE 5/05/2024

PROJECT NUMBER 161423

SHEET NUMBER **E208**

1 SECOND FLOOR PLAN - SOUTH - POWER AND SYSTEMS
1/8" = 1'-0"

