


1/22/2026 4:22:15 PM S02-04C EQUIPMENT PLATFORM FRAMING PLAN - SECTOR C

1 EQUIPMENT PLATFORM FRAMING PLAN - SECTOR C
SCALE 1/8" = 1'-0"

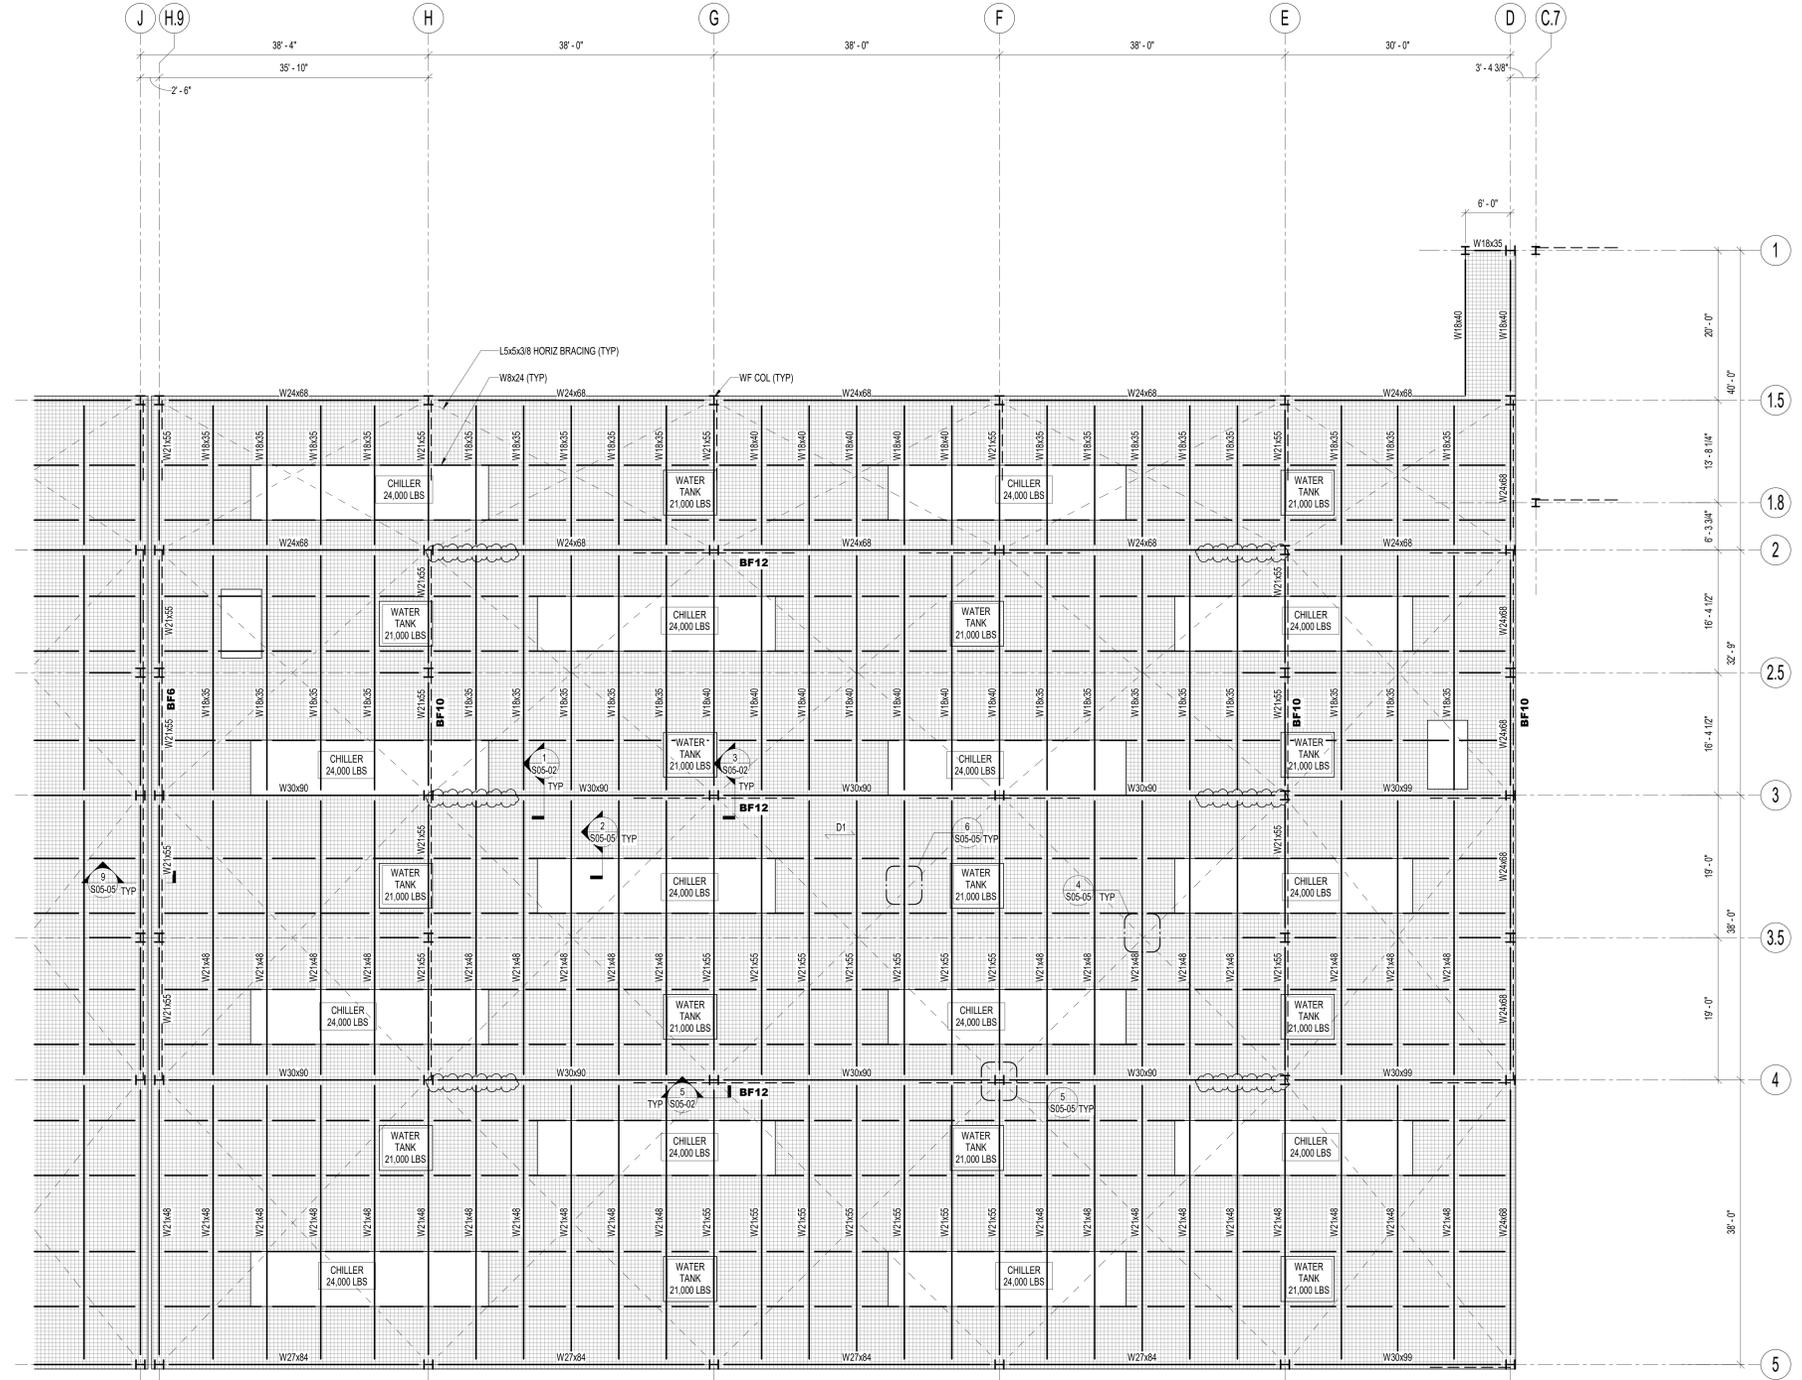

- SHEET NOTES:
1. 1" STEEL EL = 60'-0"
 2. THOROUGH BRACING EL = 59'-3"
 3. BIPAR GRATING EL = 1" STEEL (LWD)
 4. D1 - INDICATES 2"x3"x1/4" 18W4 HOT-DIP GALVANIZED BAR GRATING
 5. ALL EQUIPMENT PLATFORM STEEL FRAMING SHALL BE HOT-DIP GALVANIZED
 6. CONTRACTOR TO COORDINATE ALL MEP/EQUIPMENT LOCATIONS AND DIMENSIONS WITH STEEL SUPPORT LOCATIONS.
 7. ELEVATOR GUIDE RAIL SUPPORT POSTS, DIVIDER BEAMS, AND HOIST BEAMS TO BE PROVIDED IN EACH ELEVATOR SHAFT. SIZES TO BE PROVIDED IN FUTURE ISSUANCE. COORDINATE WITH ELEVATOR CONTRACTOR.
 8. CONTRACTOR TO COORDINATE ALL MEP/FP OPENING DIMENSIONS WITH MEP/FP DRAWINGS AND CONTRACTOR.
 9. PROVIDE FABREEKA-TM OR EQUIVALENT, THERMAL BREAK PADS AT ALL EQUIPMENT PLATFORM COLUMNS EXTENDING ABOVE ROOF.
 10. SEE S05-01 FOR STEEL COLUMN SCHEDULE AND DETAILS.
 11. SEE S05-02 FOR TYPICAL STEEL CONNECTION DETAILS.
 12. SEE S05-03 FOR TYPICAL STEEL BRACED FRAME DETAILS.
 13. SEE S05-04 FOR TYPICAL SLAB AND SLAB EDGE DETAILS.
 14. SEE S05-05 FOR TYPICAL EQUIPMENT PLATFORM STEEL DETAILS.

serverfarm

CORGAN

TGRWA
STRUCTURAL ENGINEERS

KW Mission Critical Engineering
Member of WSP

EP PLUS ENGINEERING

Kimley Horn


ISSUES	
1	
2	
3	12/17/2025 STEEL MILL ORDER
4	01/23/2026 DESIGN DEVELOPMENT
5	
6	
7	
8	
9	
10	
11	
12	
13	

REVISIONS	
1	
2	
3	
4	
5	
6	
7	
8	
9	
10	
11	
12	
13	

NOT FOR CONSTRUCTION

This document is incomplete and may not be used for regulatory approval, permit or construction.
Date of issue: 01/23/2026

SF - ARK01
DESIGN DEVELOPMENT
CLARKSVILLE, AR 72830

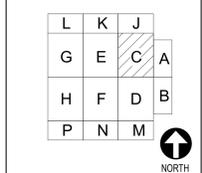

EQUIPMENT PLATFORM FRAMING PLAN - SECTOR C

JOB SHEET 25131

S02-04C

