

Design Phase _____
CONSTRUCTION DOCUMENTS

Revisions

| No. | Date | Description |
|-----|------------|-------------|
| 1 | 11-05-2024 | ADD 002 |
| | | |
| | | |
| | | |
| | | |



Notes


- CROMWELL ARCHITECTS ENGINEERS, INC. ALL RIGHTS RESERVED
- THIS SHEET DESIGNED FOR COLOR PRINTING. CRITICAL INFORMATION MAY BE LOST WITH BLACK AND WHITE PRINTING.

Project Number **2023-249**
 Issue Date **09-23-2024**
 Sheet Title

SITE GRADING AND DRAINAGE PLAN

Sheet Number

CG102

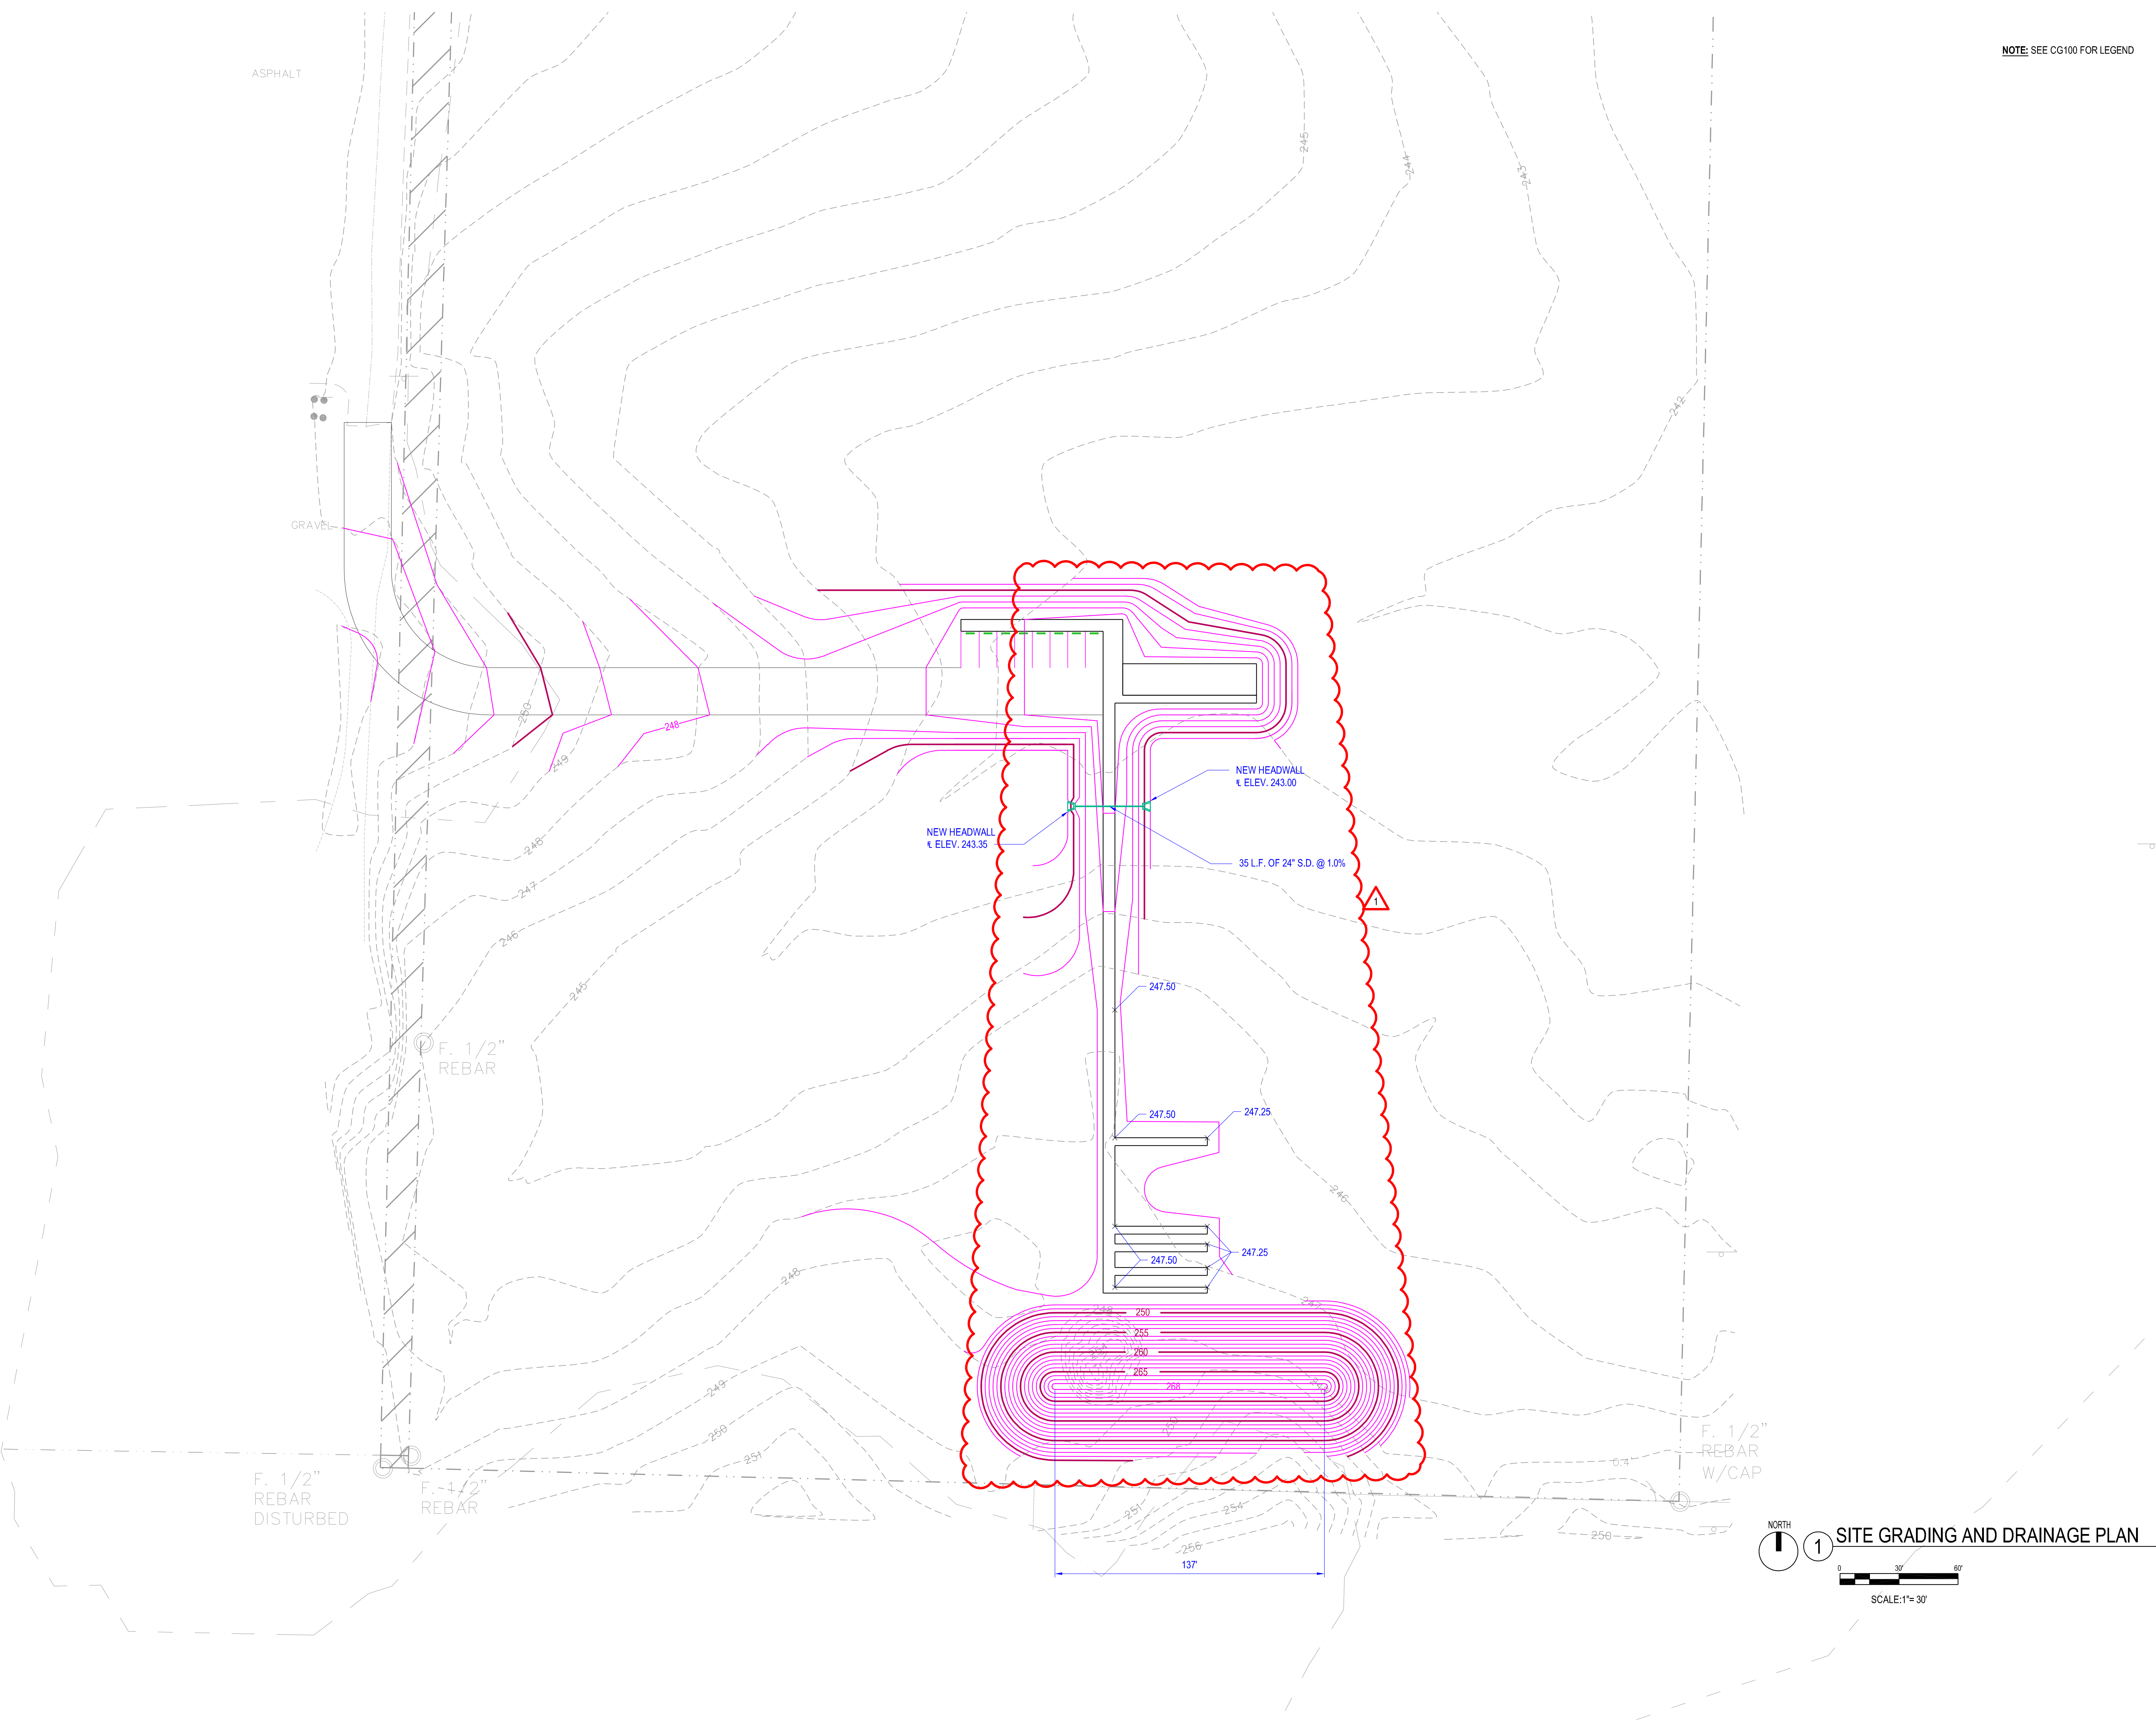

1 **SITE GRADING AND DRAINAGE PLAN**
 NORTH
 SCALE: 1" = 30'

