

Design Phase _____

CONSTRUCTION DOCUMENTS


Revisions

No.	Date	Description
1	11-05-2024	ADD 002


Stamp: 

Notes:
 1. CROMWELL ARCHITECTS ENGINEERS, INC. ALL RIGHTS RESERVED
 2. THIS SHEET DESIGNED FOR COLOR PRINTING. CRITICAL INFORMATION MAY BE LOST WITH BLACK AND WHITE PRINTING.


Project Number: 2023-249
 Issue Date: 09-23-2024
 Sheet Title: PLANS - WASH BAY
 Sheet Number: _____

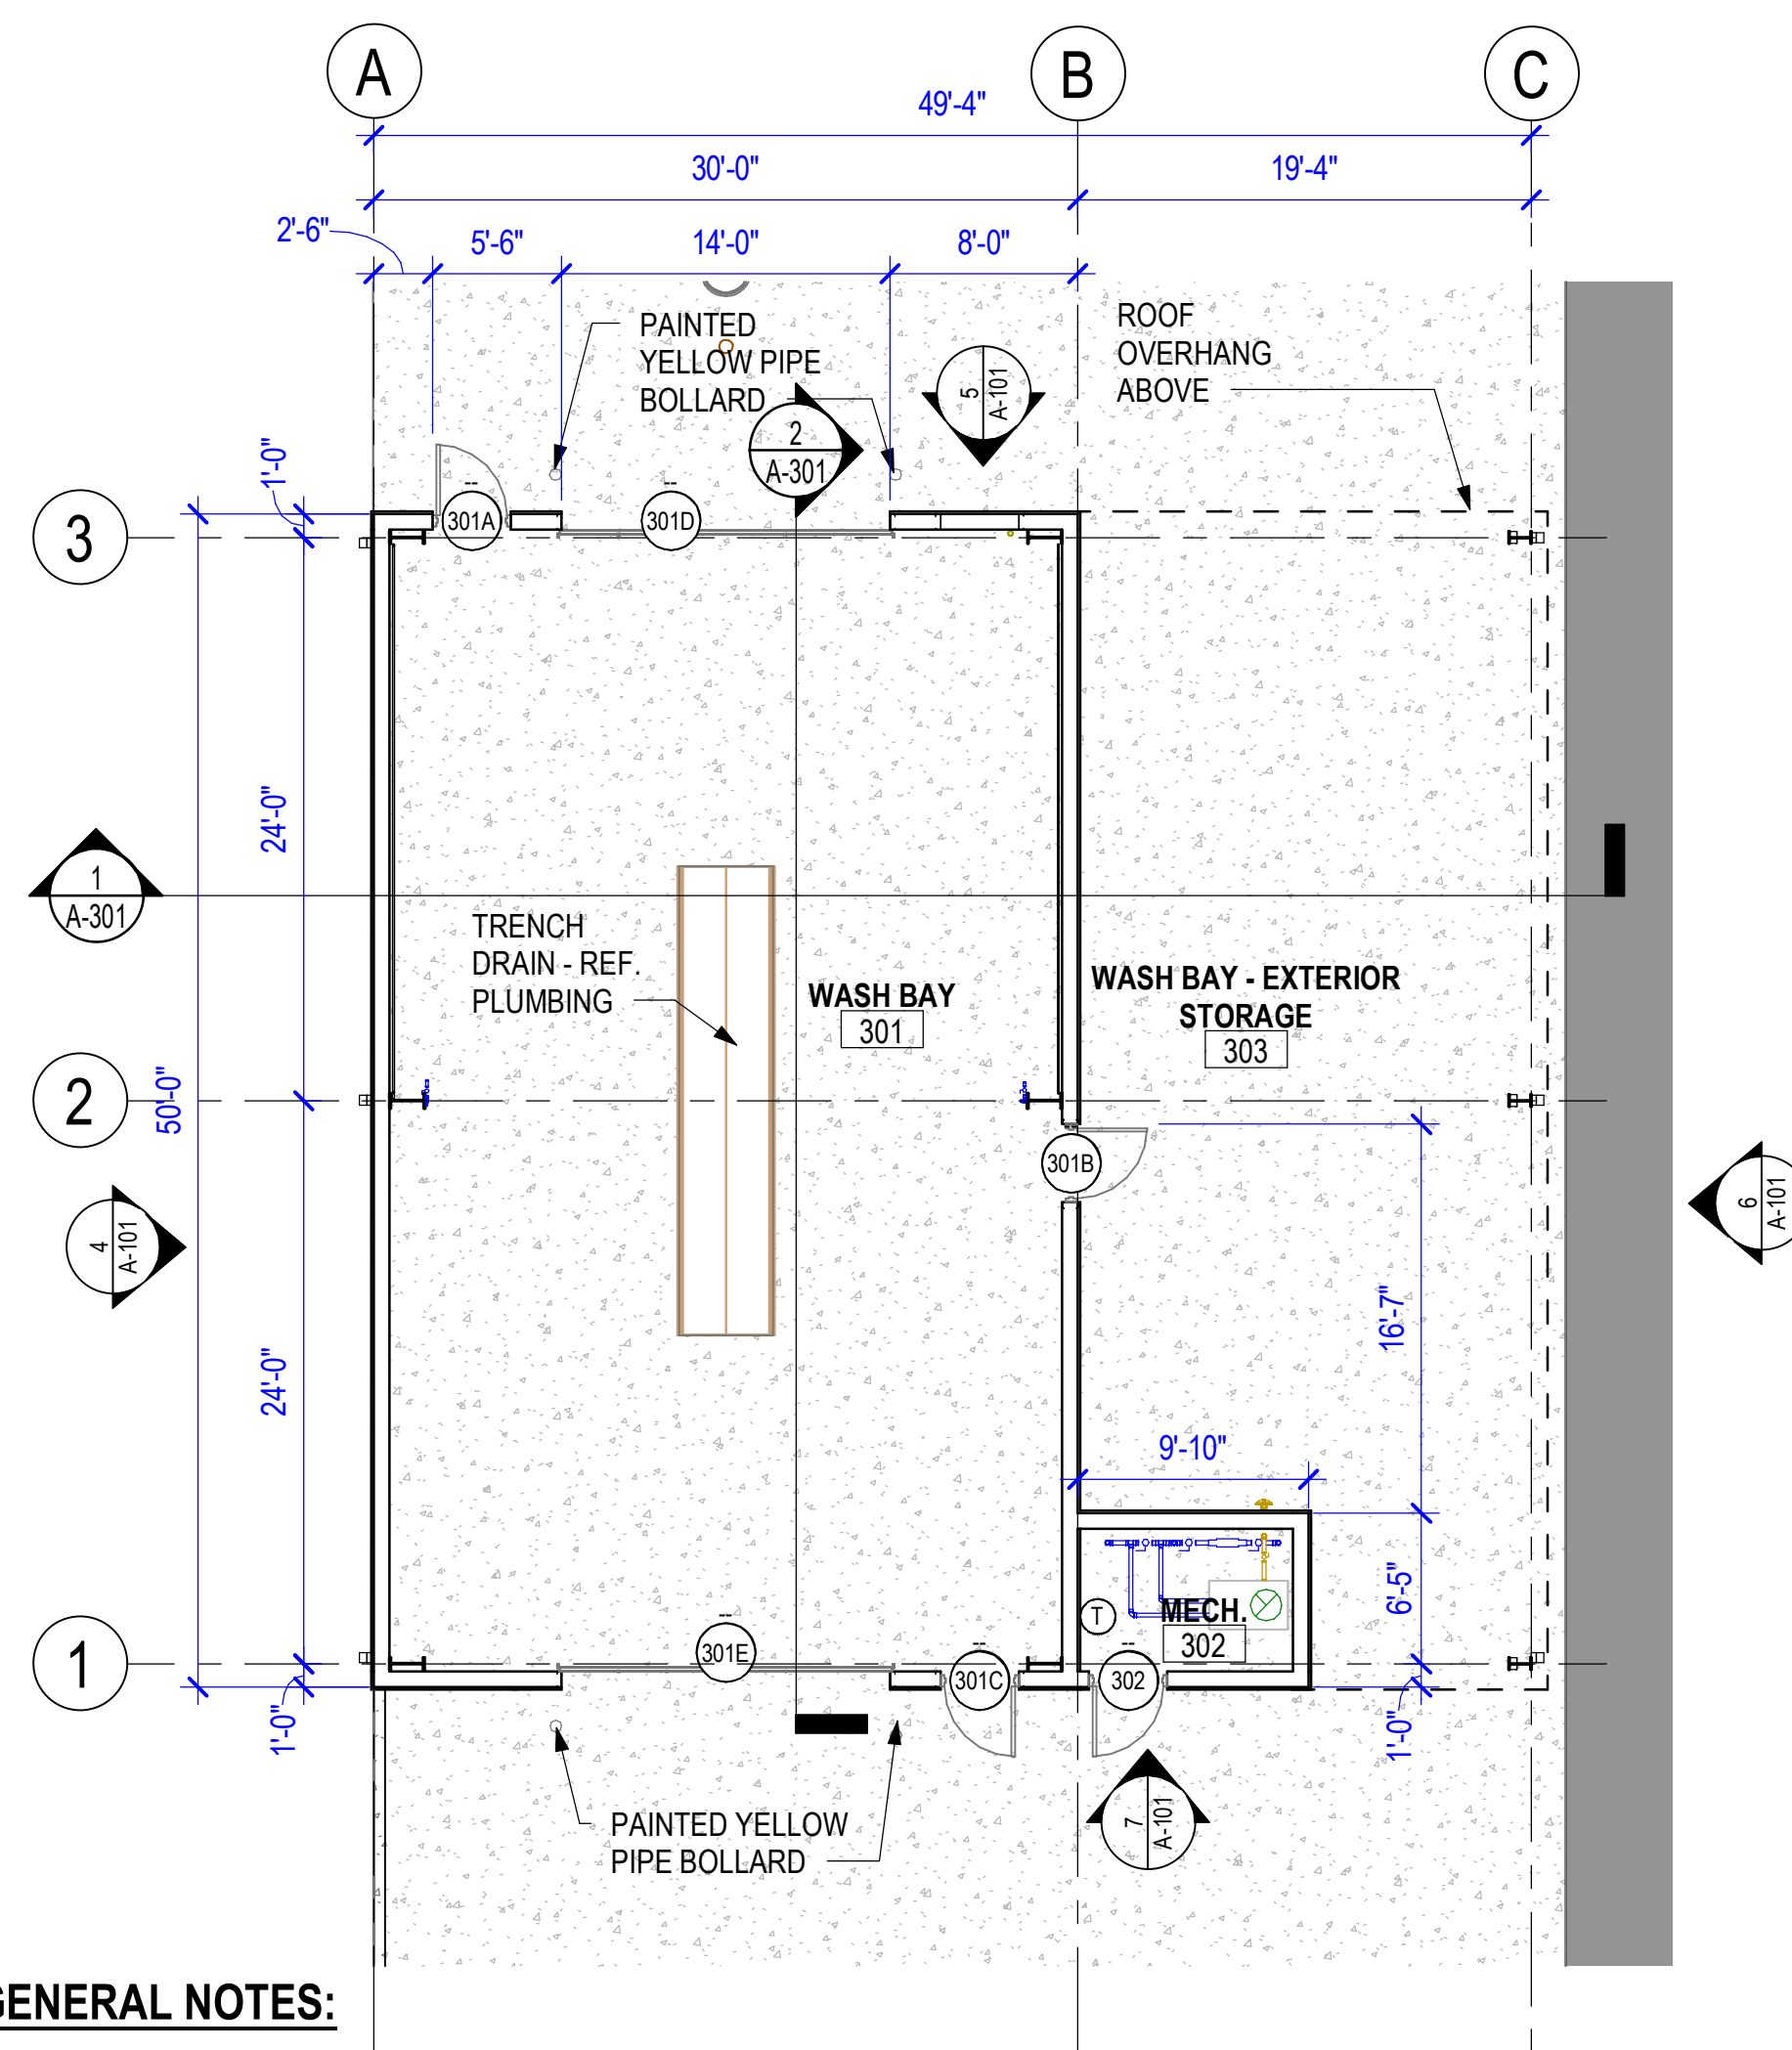

1 PLAN - WASH BAY
 1/8" = 1'-0"
 SCALE: 1/8" = 1'-0"

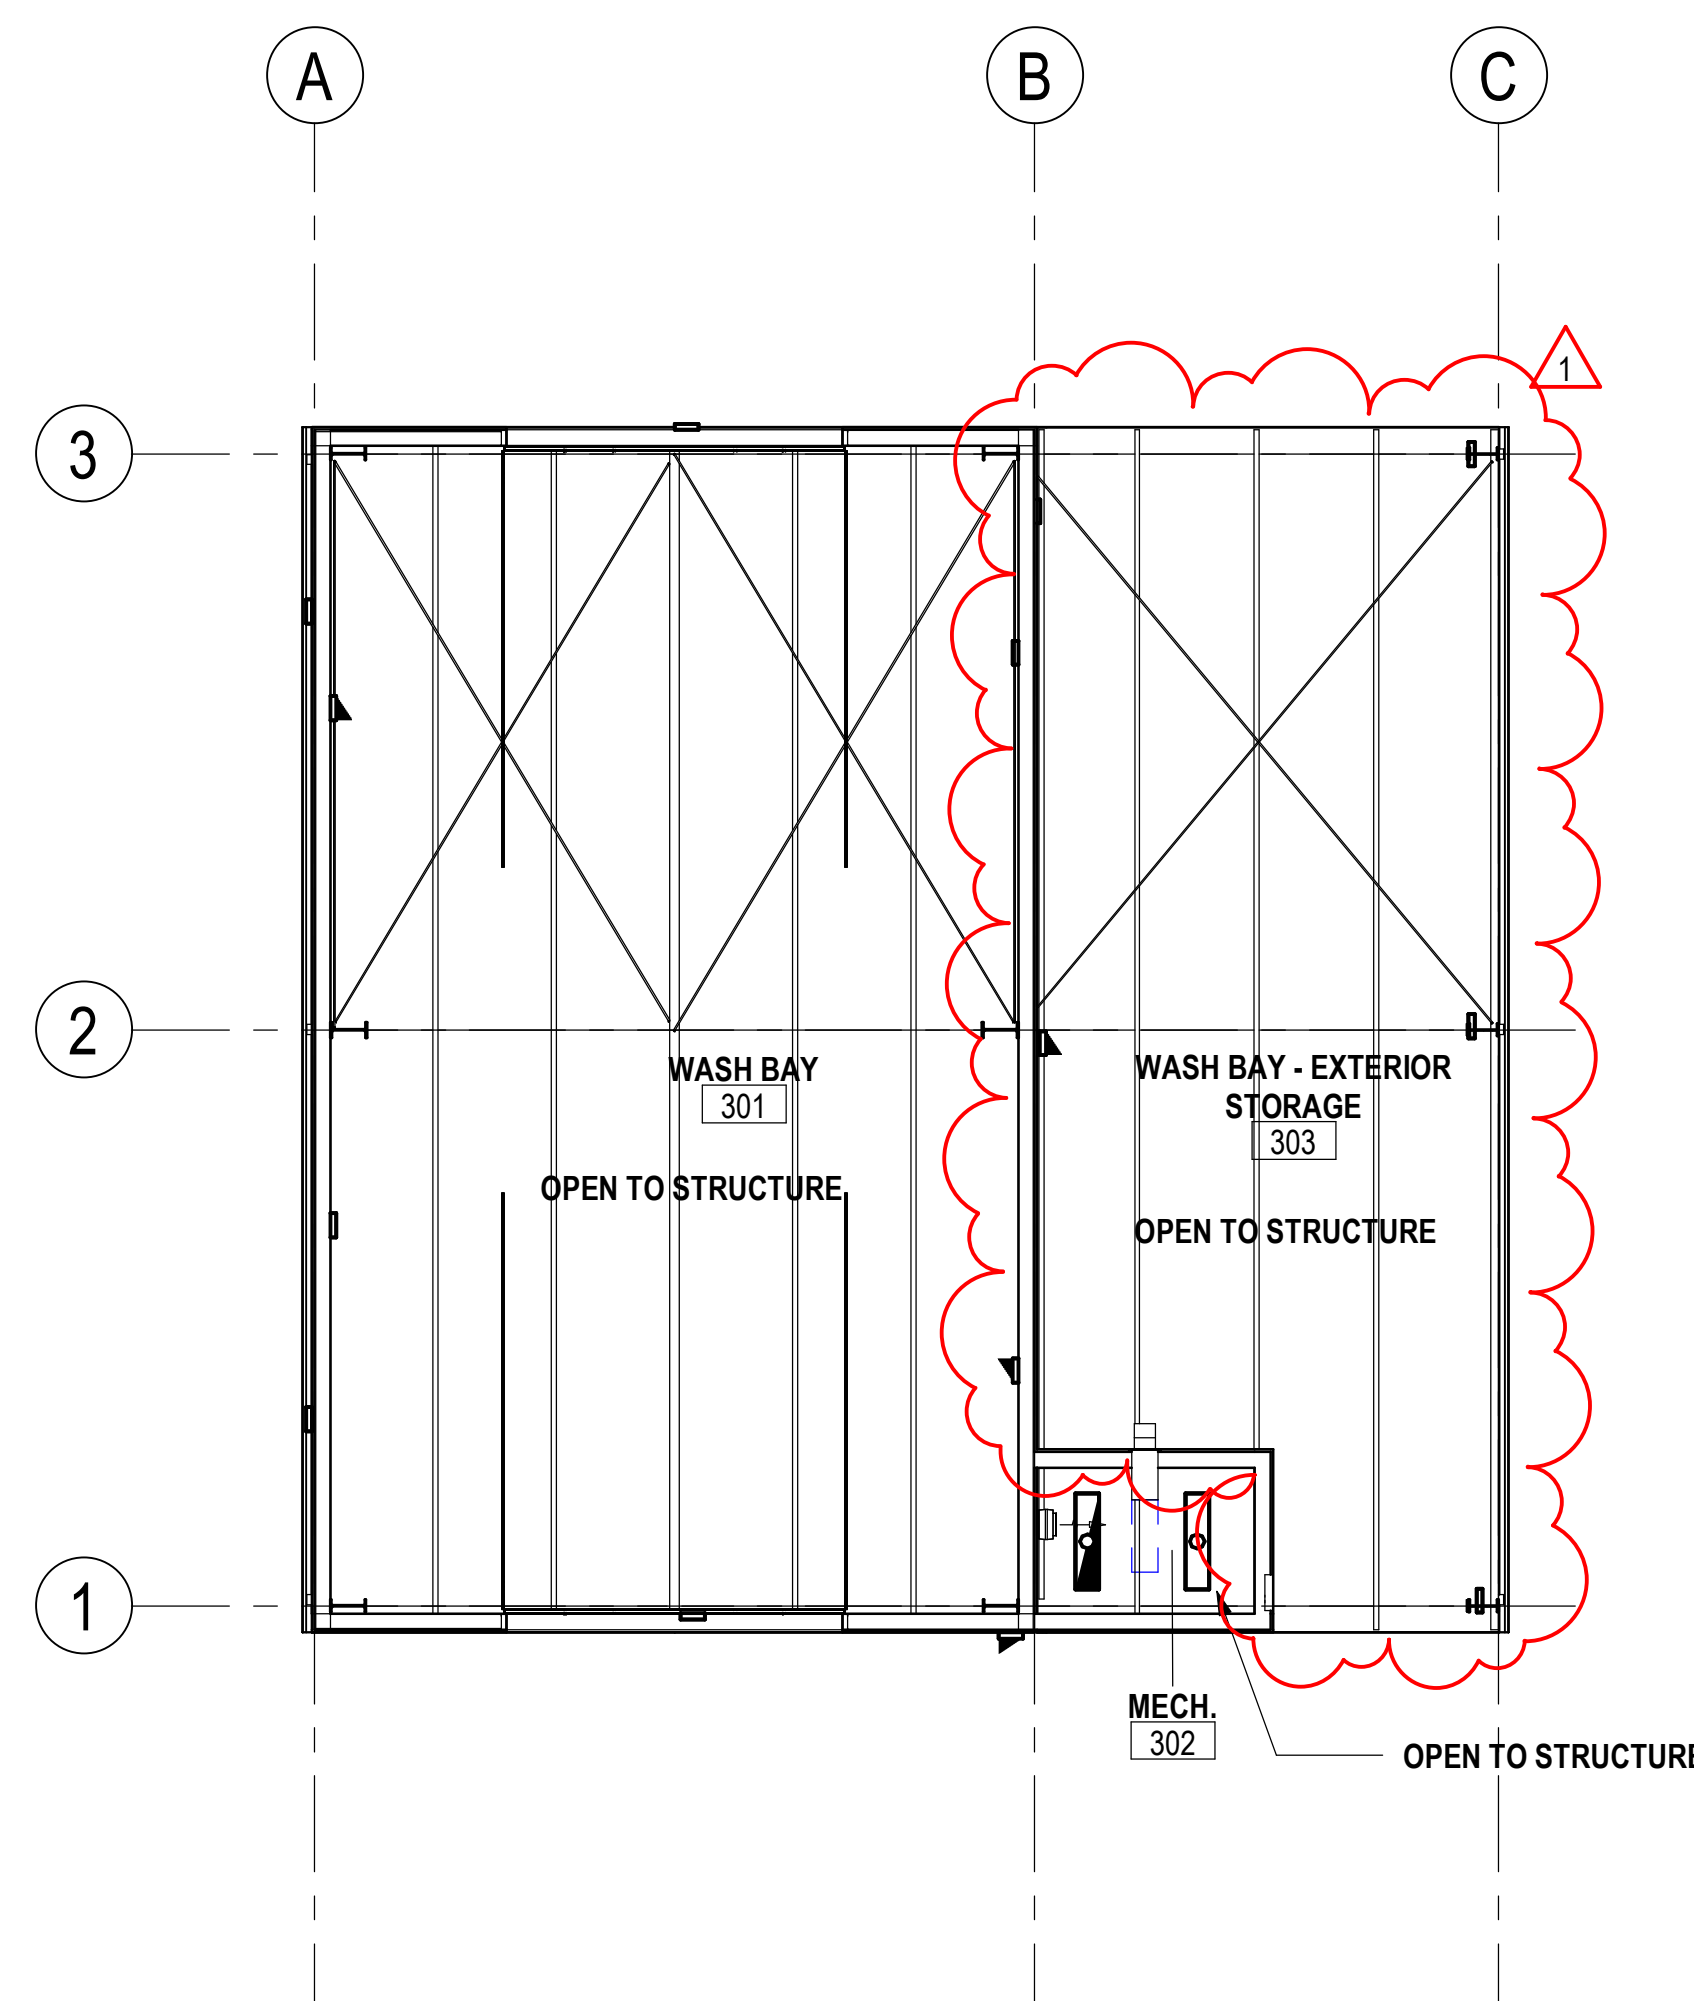


2 RCP - WASH BAY
 1/8" = 1'-0"
 SCALE: 1/8" = 1'-0"

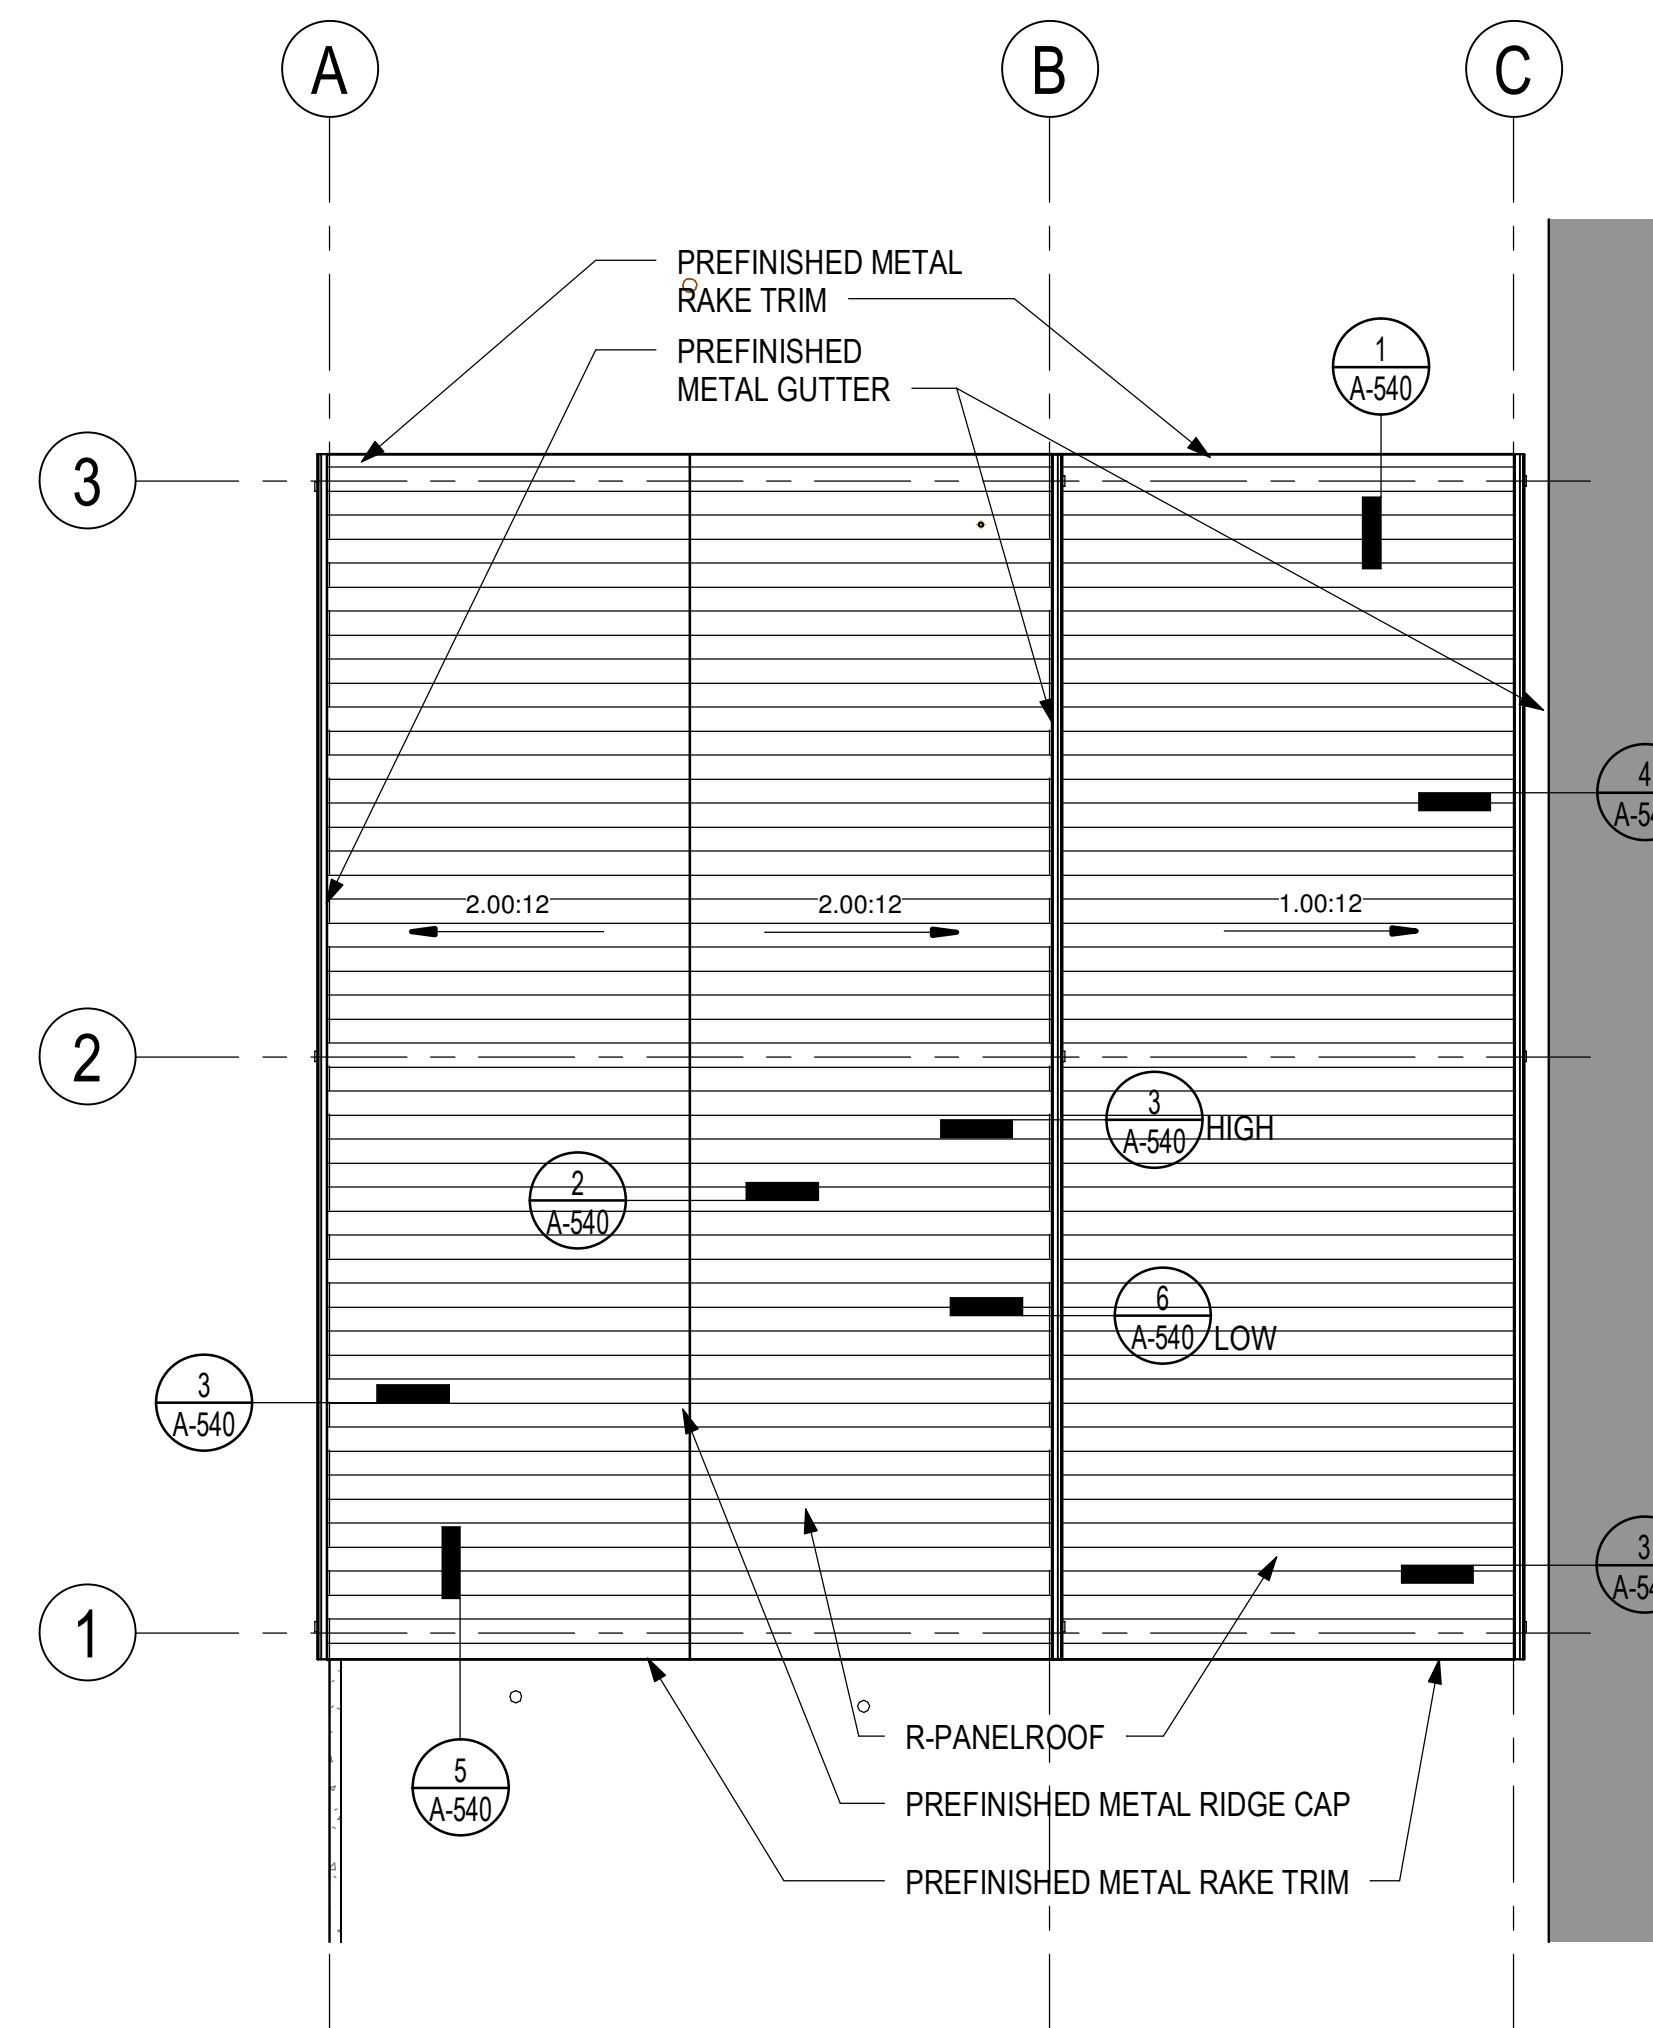


3 ROOF PLAN - WASH BAY
 1/8" = 1'-0"
 SCALE: 1/8" = 1'-0"


- ROOF PLAN GENERAL NOTES:**
- ROOF MATERIAL TO BE PBR PANEL BY METAL BUILDING MANUF.
 - REFER TO STRUCTURAL DRAWINGS.
 - REFER TO SPECIFICATIONS.
 - ROOF PITCH IS 2:12 AS INDICATED -UNLESS SHOWN OTHERWISE.
 - PROVIDE CONTINUOUS PERFORATED FLUSH METAL SOFFIT VENTS AT SOFFITS AT 48" O.C.
 - REFER TO MECHANICAL DRAWINGS FOR ALL ROOF PENETRATIONS AND FLASHING DETAILS.

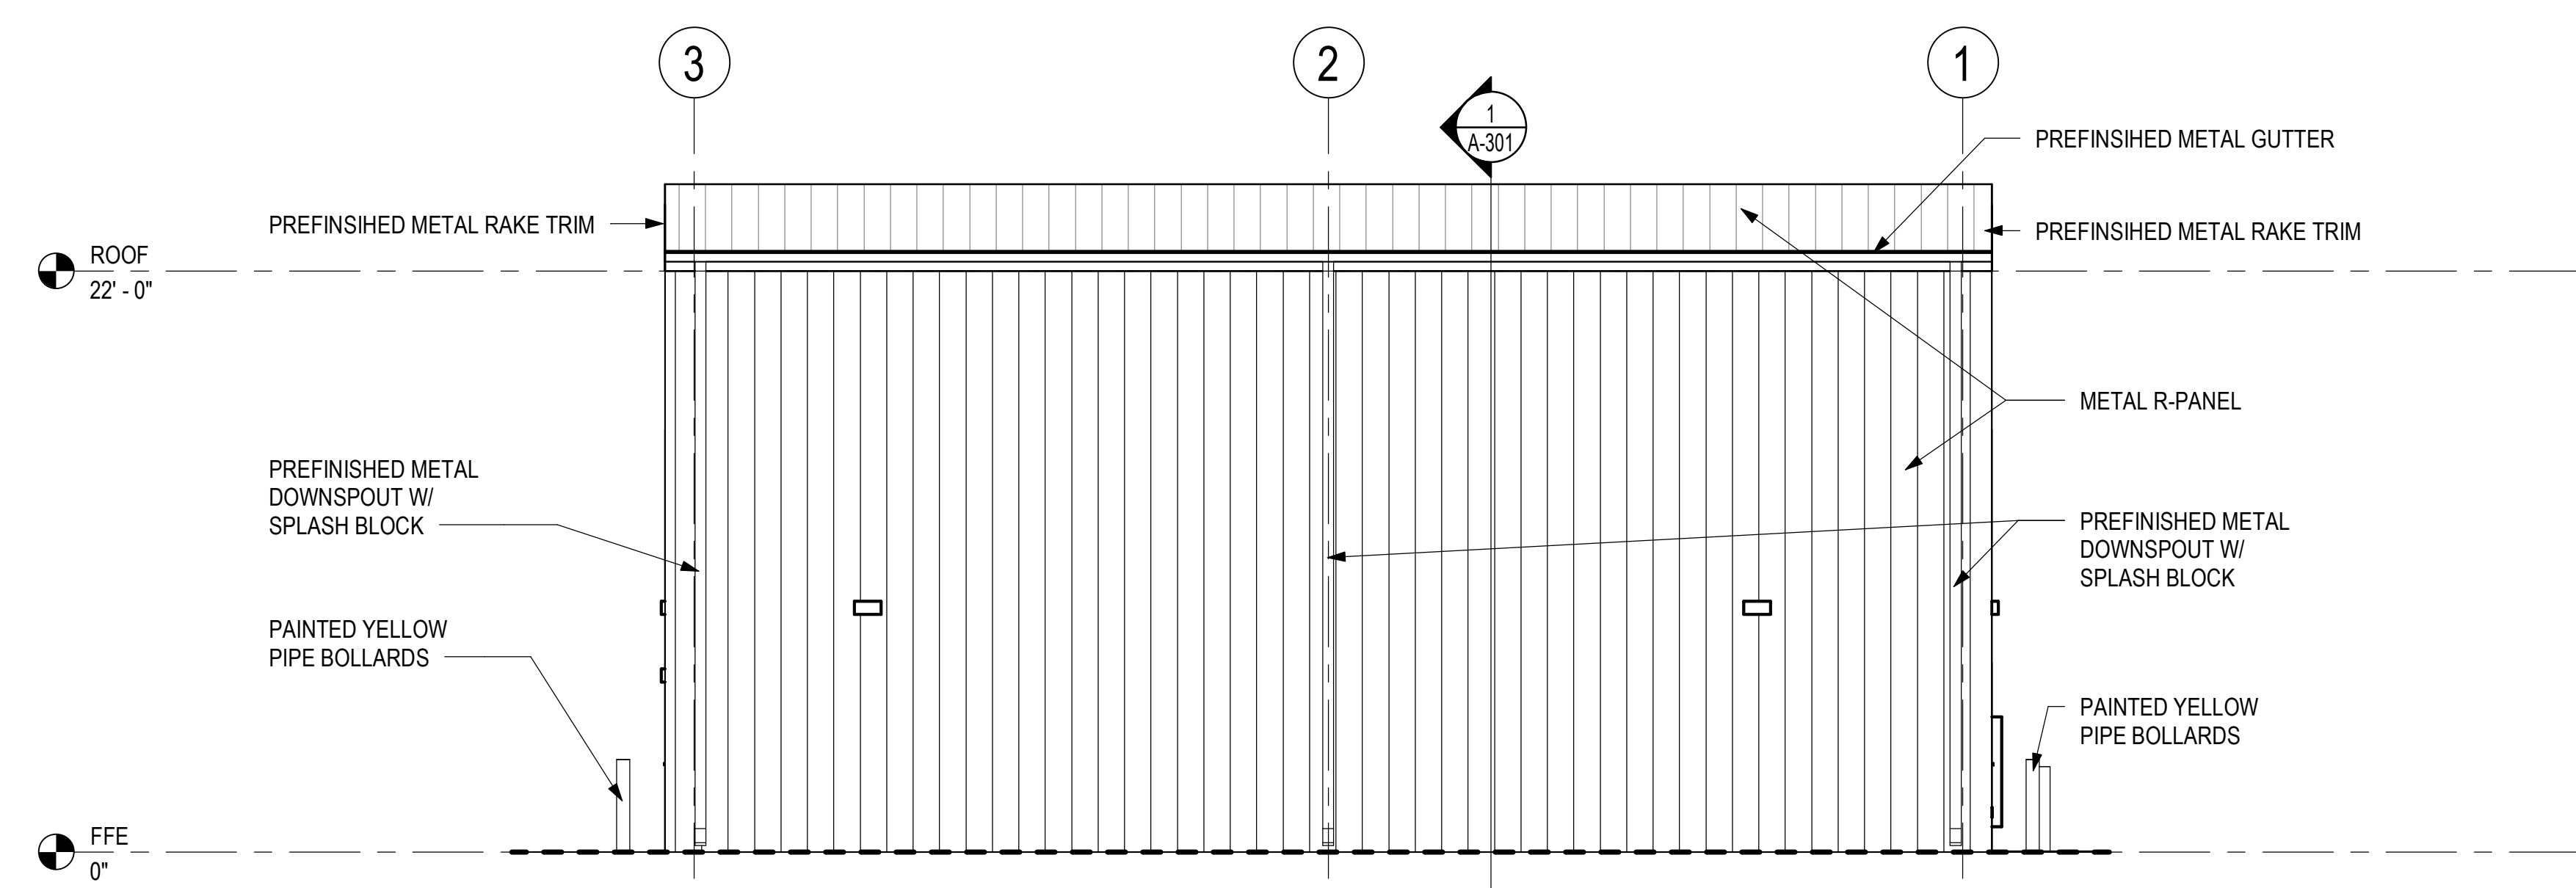


4 WASH BAY - NORTH ELEVATION
 3/16" = 1'-0"

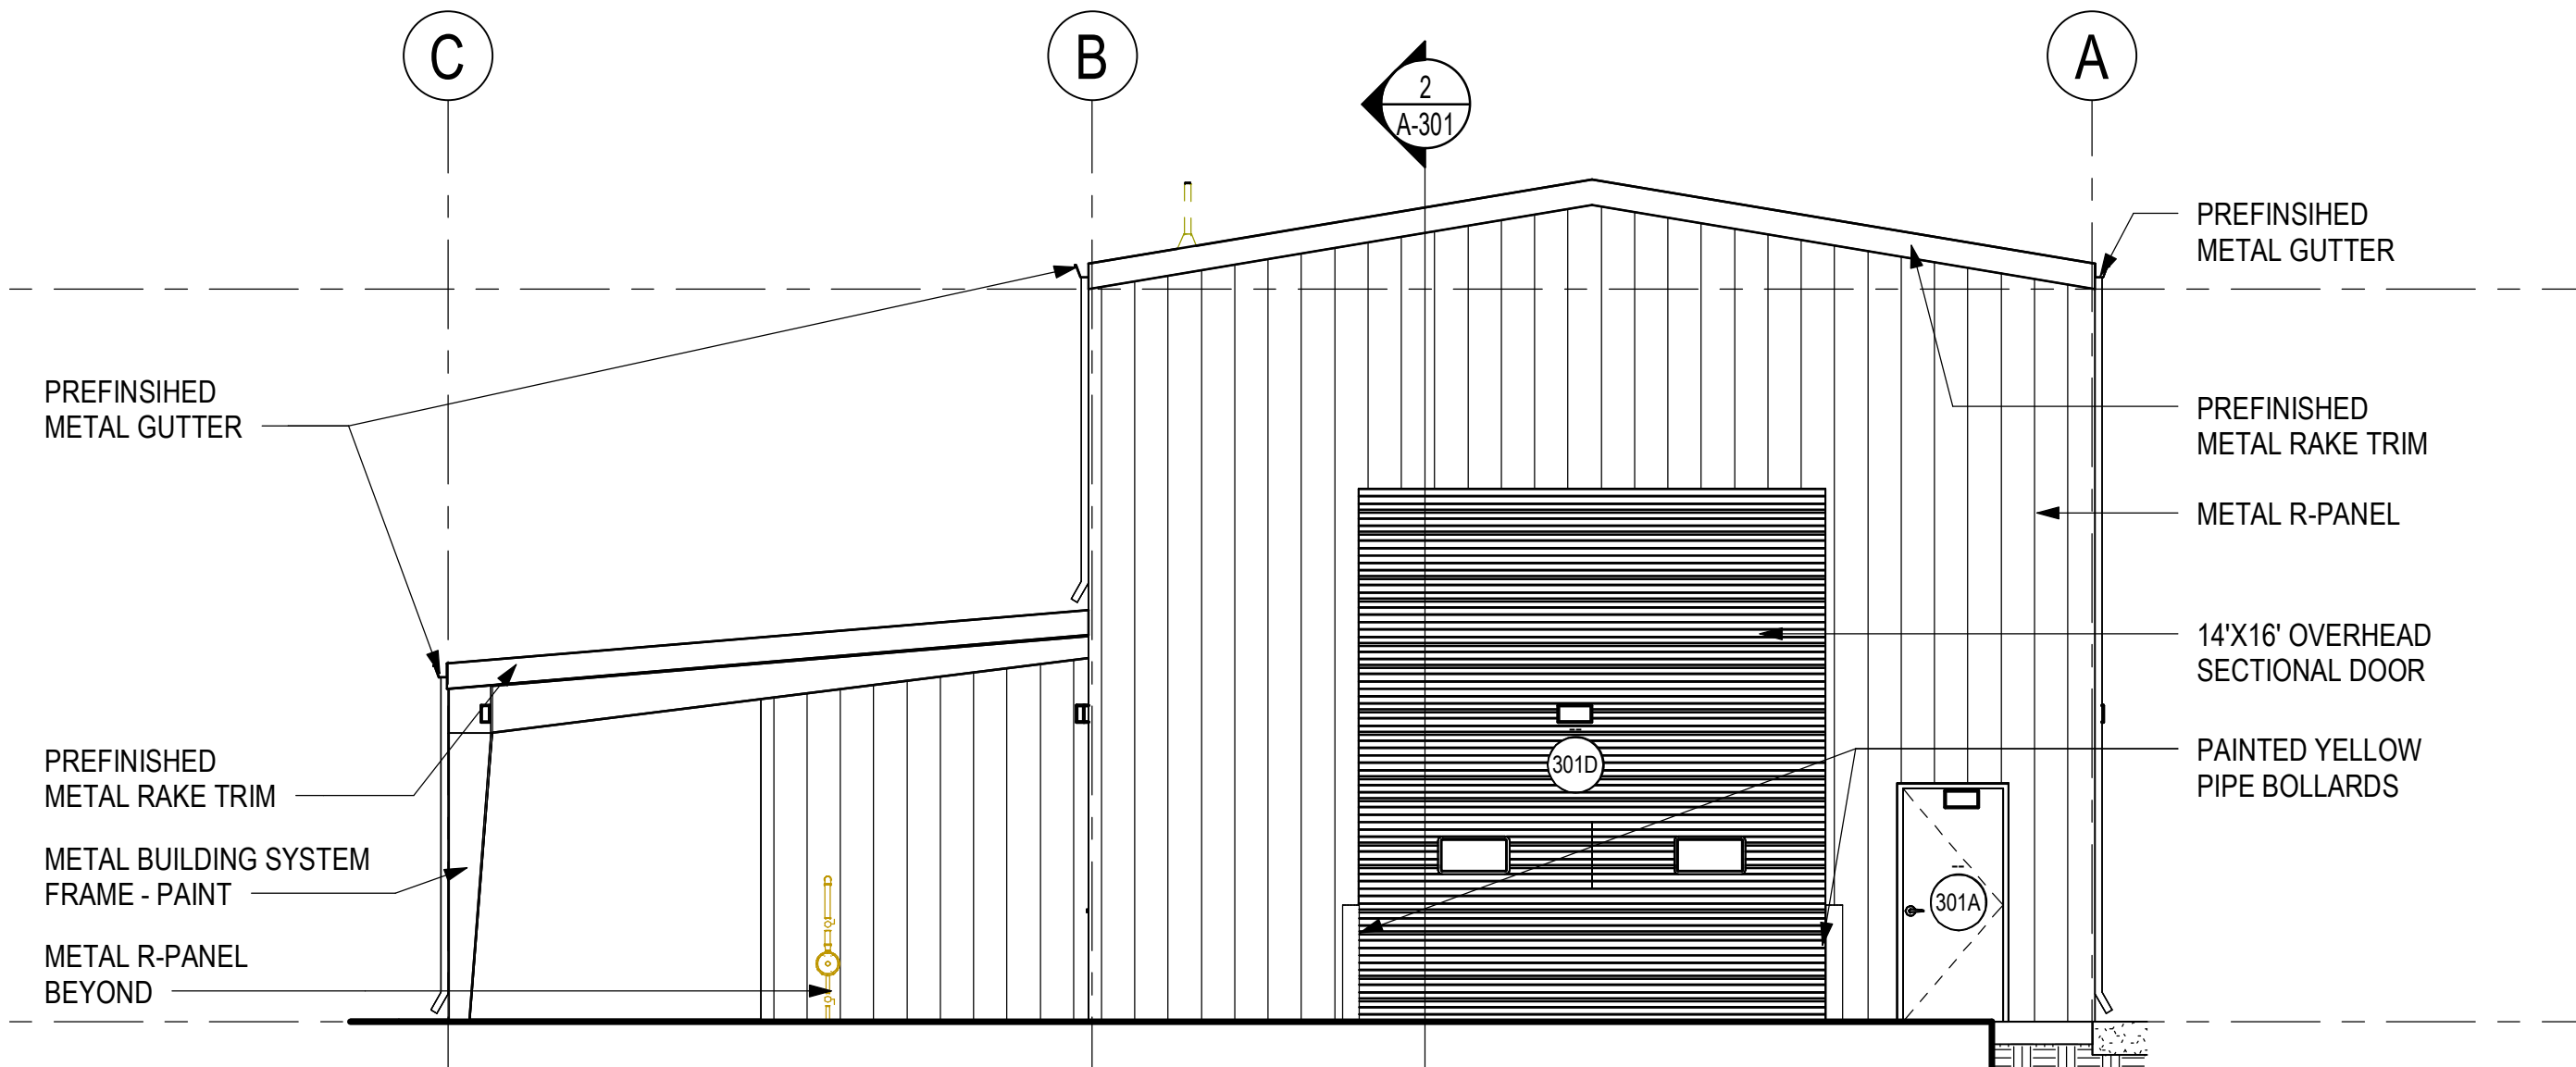

5 WASH BAY - EAST ELEVATION
 3/16" = 1'-0"

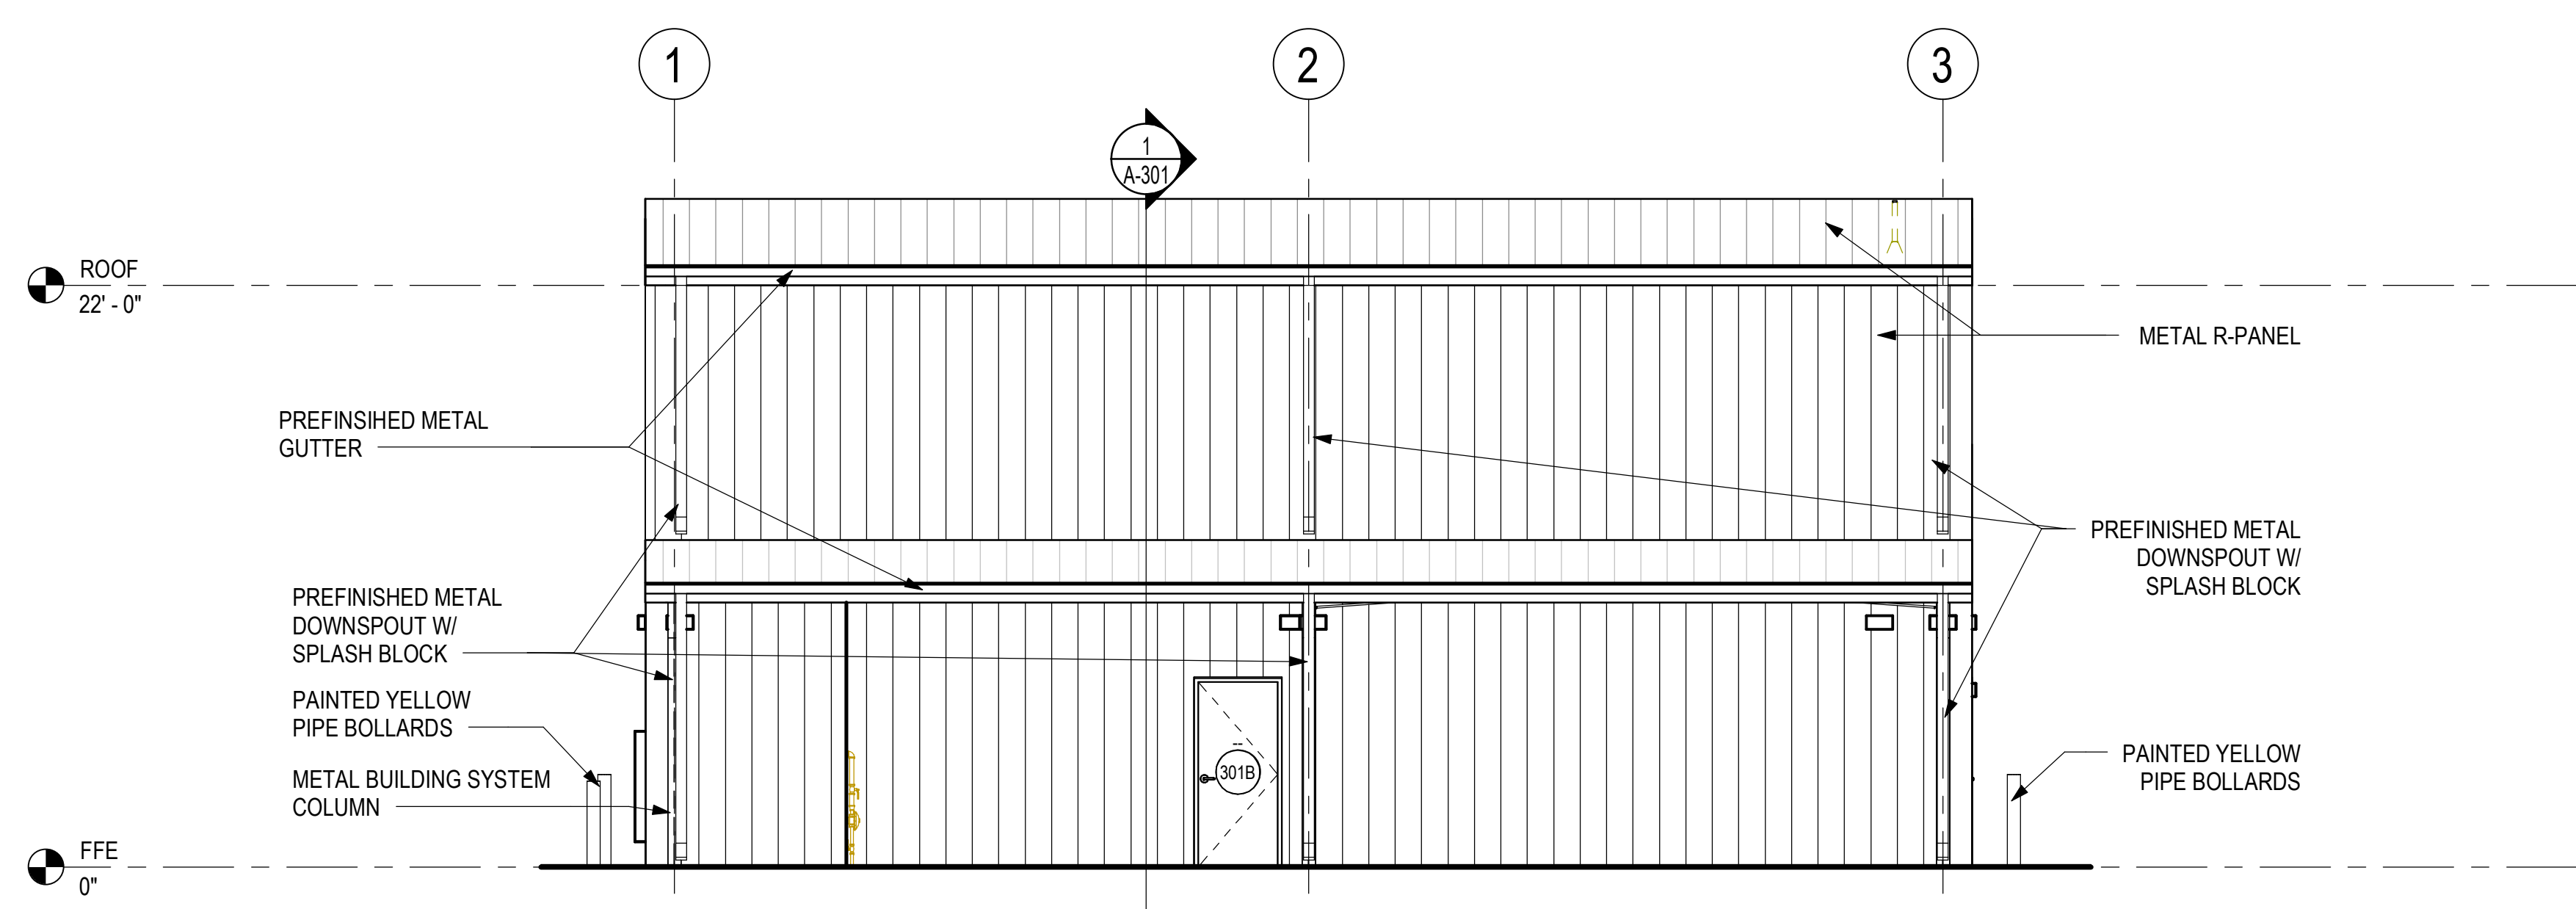

6 WASH BAY - SOUTH ELEVATION
 3/16" = 1'-0"

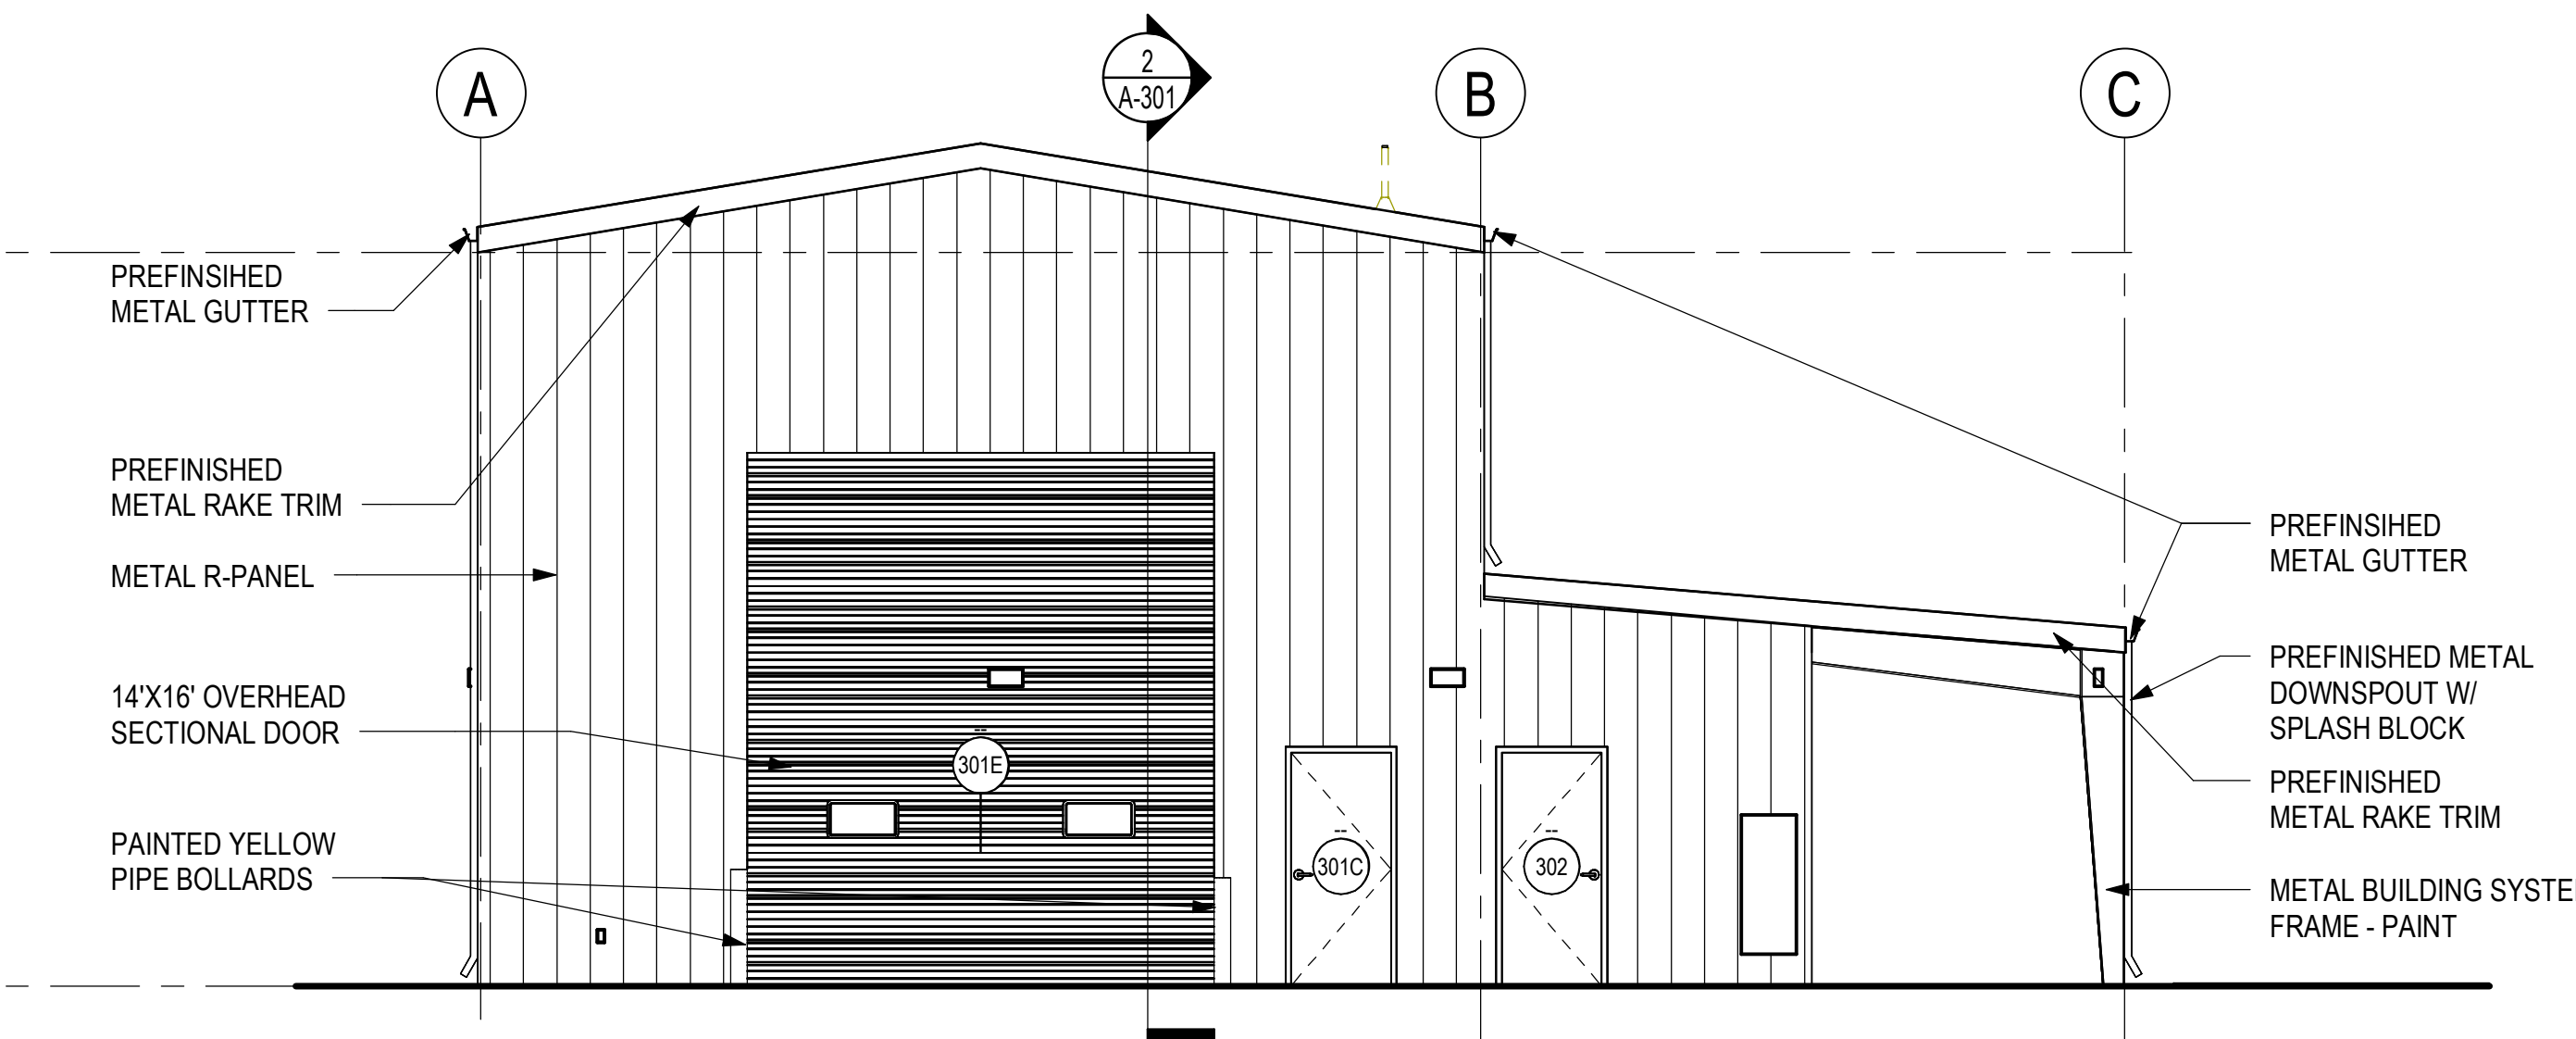

7 WASH BAY - WEST ELEVATION
 3/16" = 1'-0"