


Project  
**SHERWOOD**  
 SITE, WASH BAY, AND SHOOTING RANGE  
 SHERWOOD PUBLIC WORKS  
 TWO PINES & LANDERS ROAD  
 SHERWOOD, AR 72117

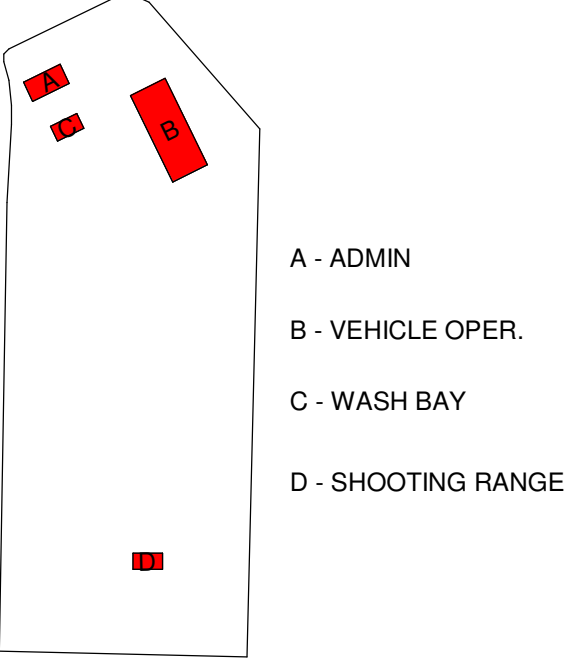

Design Phase: **CONSTRUCTION DOCUMENTS**

Revisions

No.	Date	Description
1	11-05-2024	ADD 002

Stamp

C-98 REGISTERED ARCHITECTS ARKANSAS

REGISTERED ARCHITECT  
 Christopher East  
 No. 4029  
 09-23-2024

Notes

- CROMWELL ARCHITECTS ENGINEERS, INC. ALL RIGHTS RESERVED
- THIS SHEET DESIGNED FOR COLOR PRINTING. CRITICAL INFORMATION MAY BE LOST WITH BLACK AND WHITE PRINTING.

Project Number: 2023-249  
 Issue Date: 09-23-2024  
 Sheet Title:

ARCHITECTURAL SITE PLAN- ENLARGED

Sheet Number: **AS102**

- LEGEND**
- PHASE 1 CHAINLINK FENCE
  - PHASE 2 CHAINLINK FENCE
  - ▲ POWERED GATE
  - ▲ ROLLING GATE
  - - - FUTURE EXPANSION
  - WETLAND
  - FIRELANE



1 SITE PLAN- AREA 1  
 1" = 30'-0"