


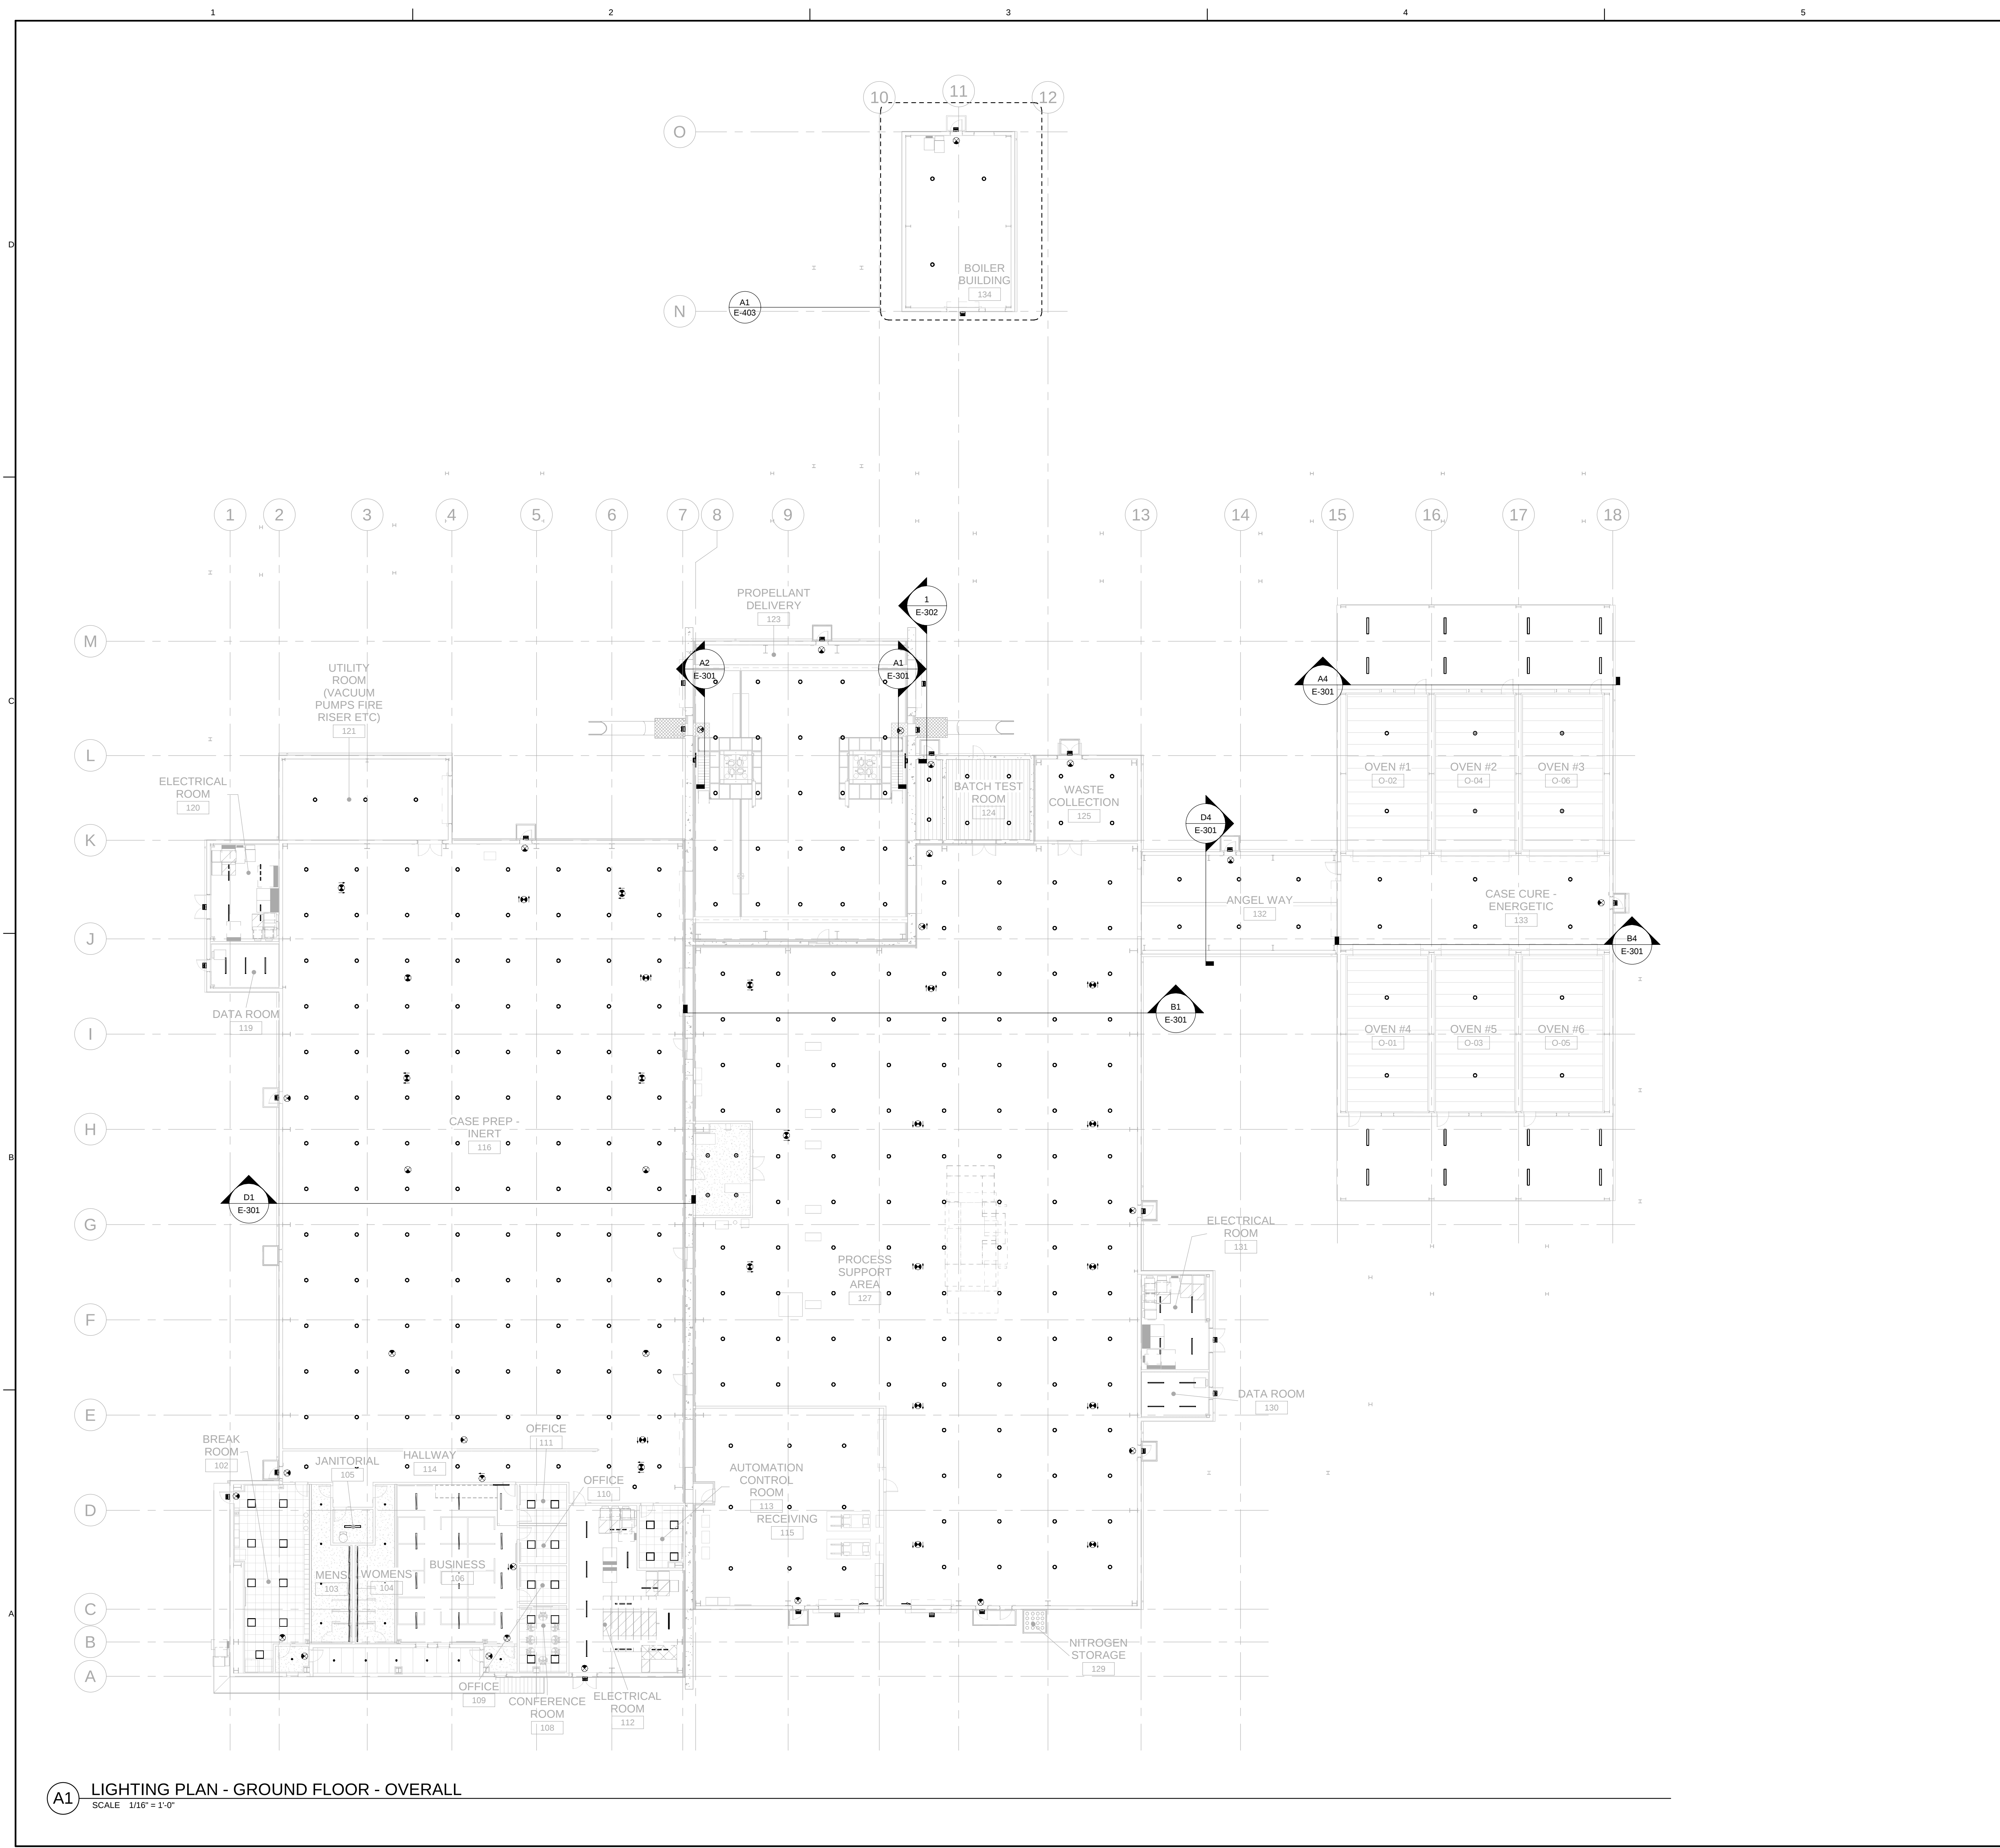

GENERAL SHEET NOTES

A. REFER TO SHEET E-001 FOR ABBREVIATIONS, LEGENDS, AND SYMBOLS.

B. REFER TO STANDARD DETAILS PACKAGE FOR LIGHTING FIXTURE SCHEDULE.

C. REFER TO SHEET SERIES "E2" FOR HAZARDOUS LOCATIONS, LIGHTING RELATED SYSTEMS LOCATED IN THOSE AREAS MUST MEET THE IDENTIFIED CLASSIFICATION.

D. COORDINATE LIGHTING FIXTURES WITH MECHANICAL EQUIPMENT, DUCTS, CABLE TRAY, AND PIPES FOR OPTIMAL LIGHT OUTPUT.

E. SENSORS ARE SHOWN FOR GENERAL REFERENCE ONLY. COORDINATE SENSOR LOCATIONS AND QUANTITIES WITH MANUFACTURER'S RECOMMENDATIONS FOR PROPER OPERATION. PROVIDE ULTRASONIC TECHNOLOGY OCCUPANCY SENSORS IN ALL RESTROOM.

KEY PLAN

GRAPHIC SCALE(S)

8'16'32'48'

1/16" = 1'-0"

PLAN NORTH

1

2

3

4

5

6

7

8

9

10

11

12

13

14

15

16

17

18

A

B

C

D

E

F

G

H

I

J

K

L

M

1

2

3

4

5

6

7

8

9

10

11

12

13

14

15

16

17

18

A

B

C

D

E

F

G

H

I

J

K

L

M

1

2

3

4

5

6

7

8

9

10

11

12

13

14

15

16

17

18

A

B

C

D

E

F

G

H

I

J

K

L

M

1

2

3

4

5

6

7

8

9

10

11

12

13

14

15

16

17

18

A

B

C

D

E

F

G

H

I

J

K

L

M

1

2

3

4

5

6

7

8

9

10

11

12

13

14

15

16

17

18

A

B

C

D

E

F

G

H

I

J

K

L

M

1

2

3

4

5

6

7

8

9

10

11

12

13

14

15

16

17

18

A

B

C

D

E

F

G

H

I

J

K

L

M

1

2

3

4

5

6

7

8

9

10

11

12

13

14

15

16

17

18

A

B

C

D

E

F

G

H

I

J

K

L

M

1

2

3

4

5

6

7

8

9

10

11

12

13

14

15

16

17

18

A

B

C

D

E

F

G

H

I

J

K

L

M

1

2

3

4

5

6

7

8

9

10

11

12

13

14

15

16

17

18

A

B

C

D

E

F

G

