


9/16/2024 12:22:34 PM
Autodesk Docs/US_D3754502_FED_Aerojet Rocketdyne/D3754502_CMDN_OSD_Grinder_TY601/SEC.mxd

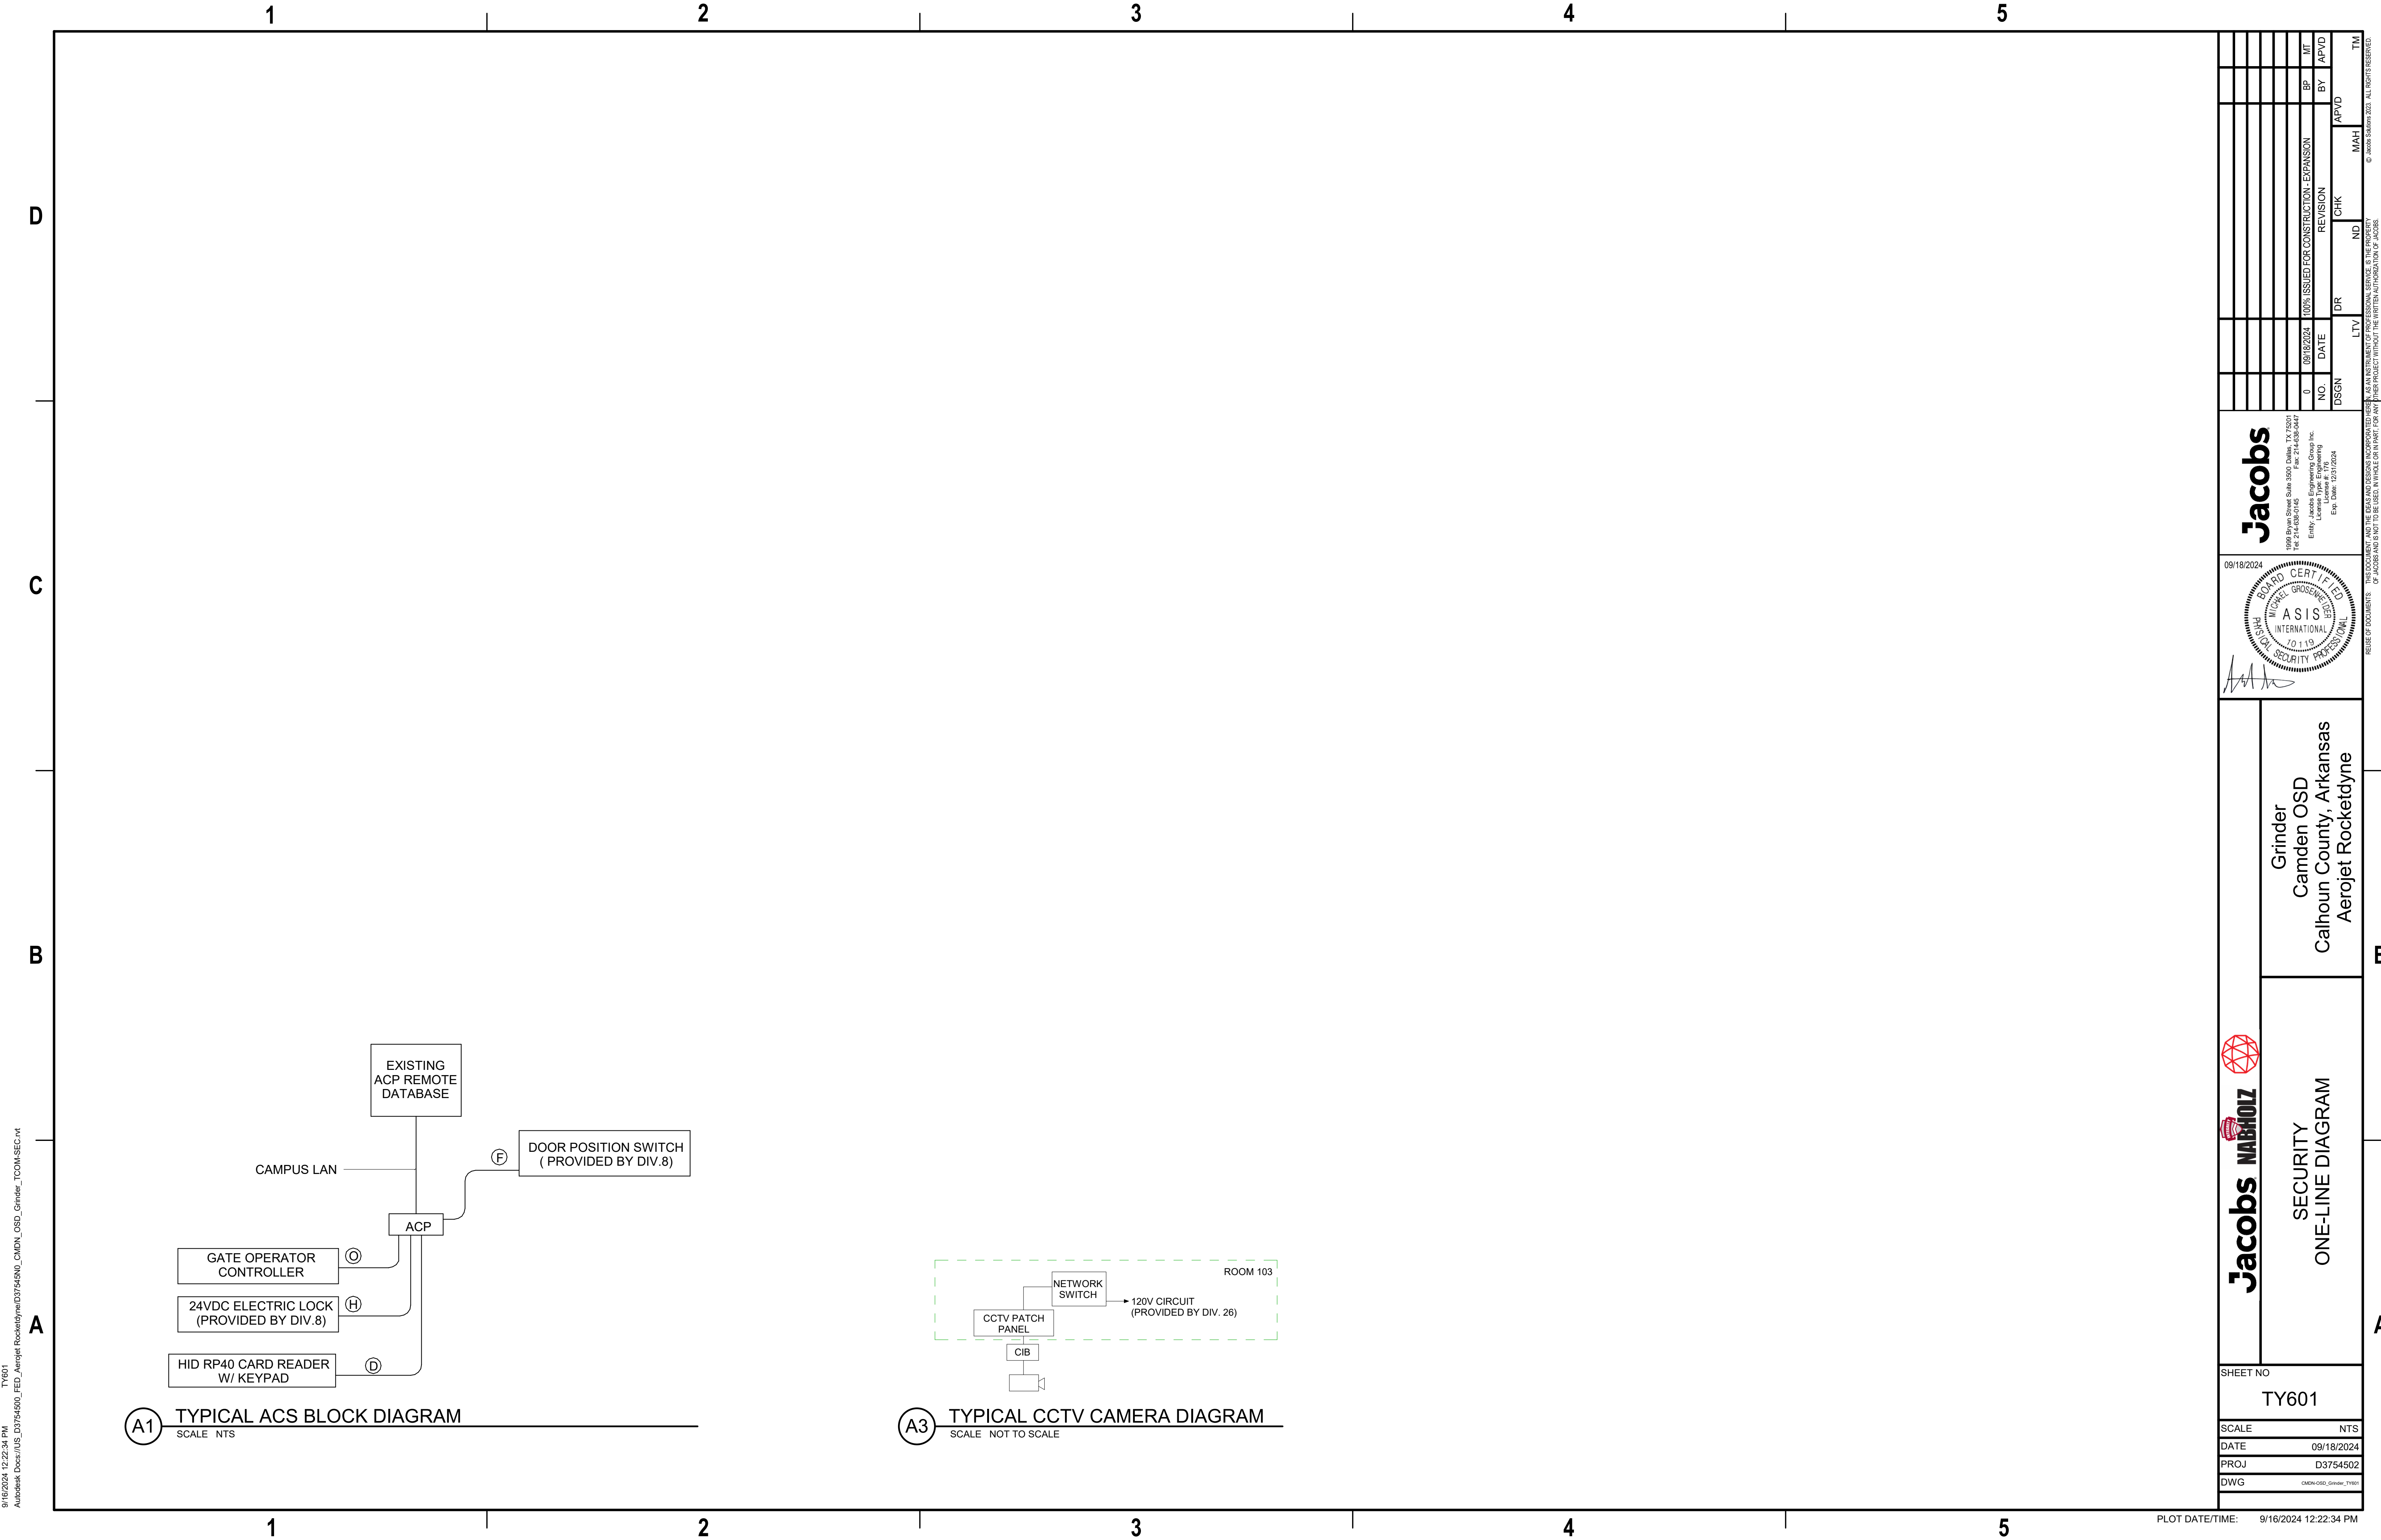

09/18/2024

0

NO.

09/18/2024

100% ISSUED FOR CONSTRUCTION - EXPANSION

REVISION

DATE

BY

APVD

DSGN

LTV

DR

CHK

MAH

TM

1899 Bryan Street Suite 3000 Dallas, TX 75201

Rel: 214-638-0145

Entity: Jacobs Engineering Group Inc.

License: Professional Engineering

Exp. Date: 12/31/2024

Jacobs

© Jacobs 2024

09/18/2024

Grinder

Camden OSD

Calhoun County, Arkansas

Aerojet Rocketdyne

Jacobs

SECURITY

ONE-LINE DIAGRAM

SHEET NO

TY601

SCALE

NTS

DATE

09/18/2024

PROJ

D3754502

DWG

CMND-OSD_Grinder_TY601

PLOT DATE/TIME:

9/16/2024 12:22:34 PM