


1 LEVEL 1 EGRESS PLAN  
G051 1/16" = 1'-0"

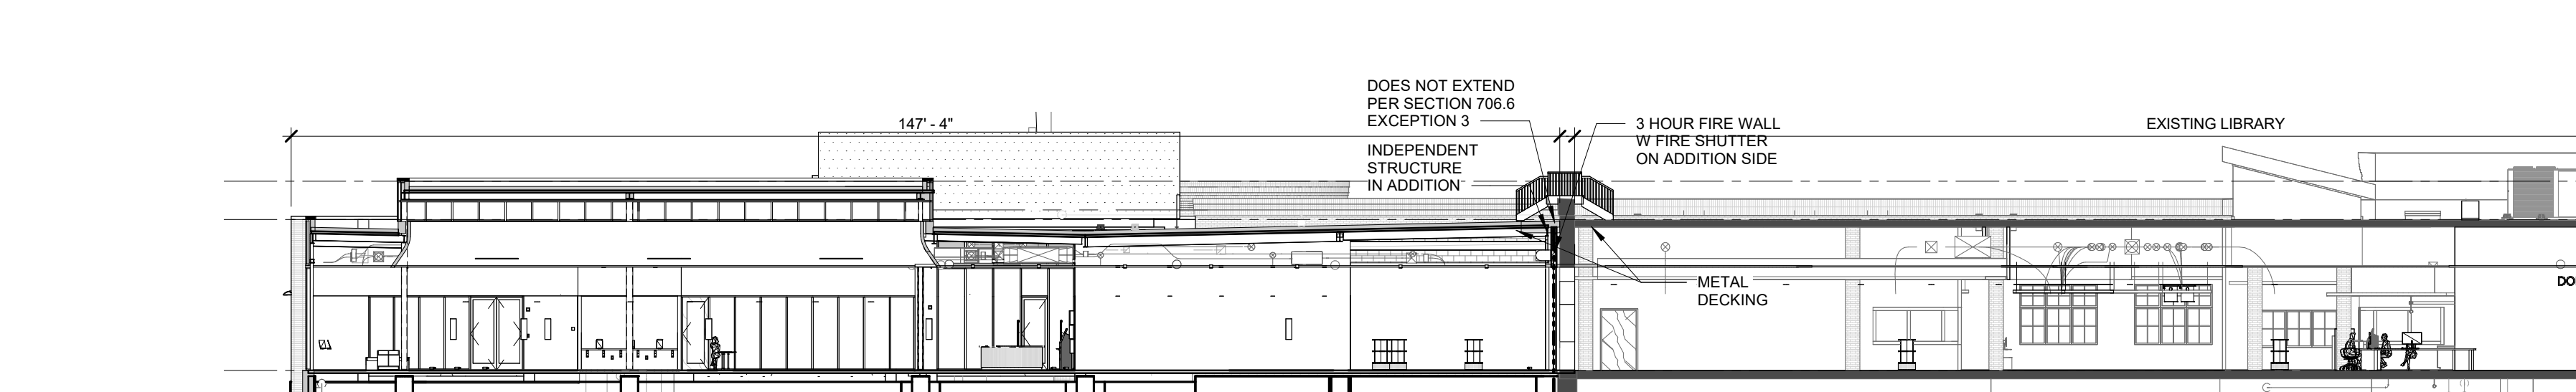


3 CODE SECTION DIAGRAM  
G051 1/16" = 1'-0"

PATH DISTANCE table with columns for path name and length. OCCUPANT LOAD SUMMARY TOTAL table with columns for occupancy type, occupant load factor, total area, and number of occupants. BUILDING AREA table with columns for level, area, and building area.

BUILDING SCOPE NARRATIVE

This project is a one-story addition to an existing one-story library. The existing library was built under the 2000 IBC as a type IIIB construction on a smaller plot of land. The owner has acquired adjacent parcels of land to expand the building. The team is working through the city process to vacate 4th Street and replat the parcels into a single parcel with a utility easement to the north and west (see civil). The additional square footage of the expansion puts the building square footage over any building construction type's allowable area. This is a three-hour fire wall between the addition and the existing building. For IBC 2000 - the exterior bearing walls of the existing library have a fire resistance rating of 2 hours with a maximum of 75% of unprotected openings. Both buildings will have an automatic sprinkler system run by the fire riser in the existing building. MSR and EDO had conversation with the fire marshal on this approach and the fire marshal has confirmed this is acceptable.

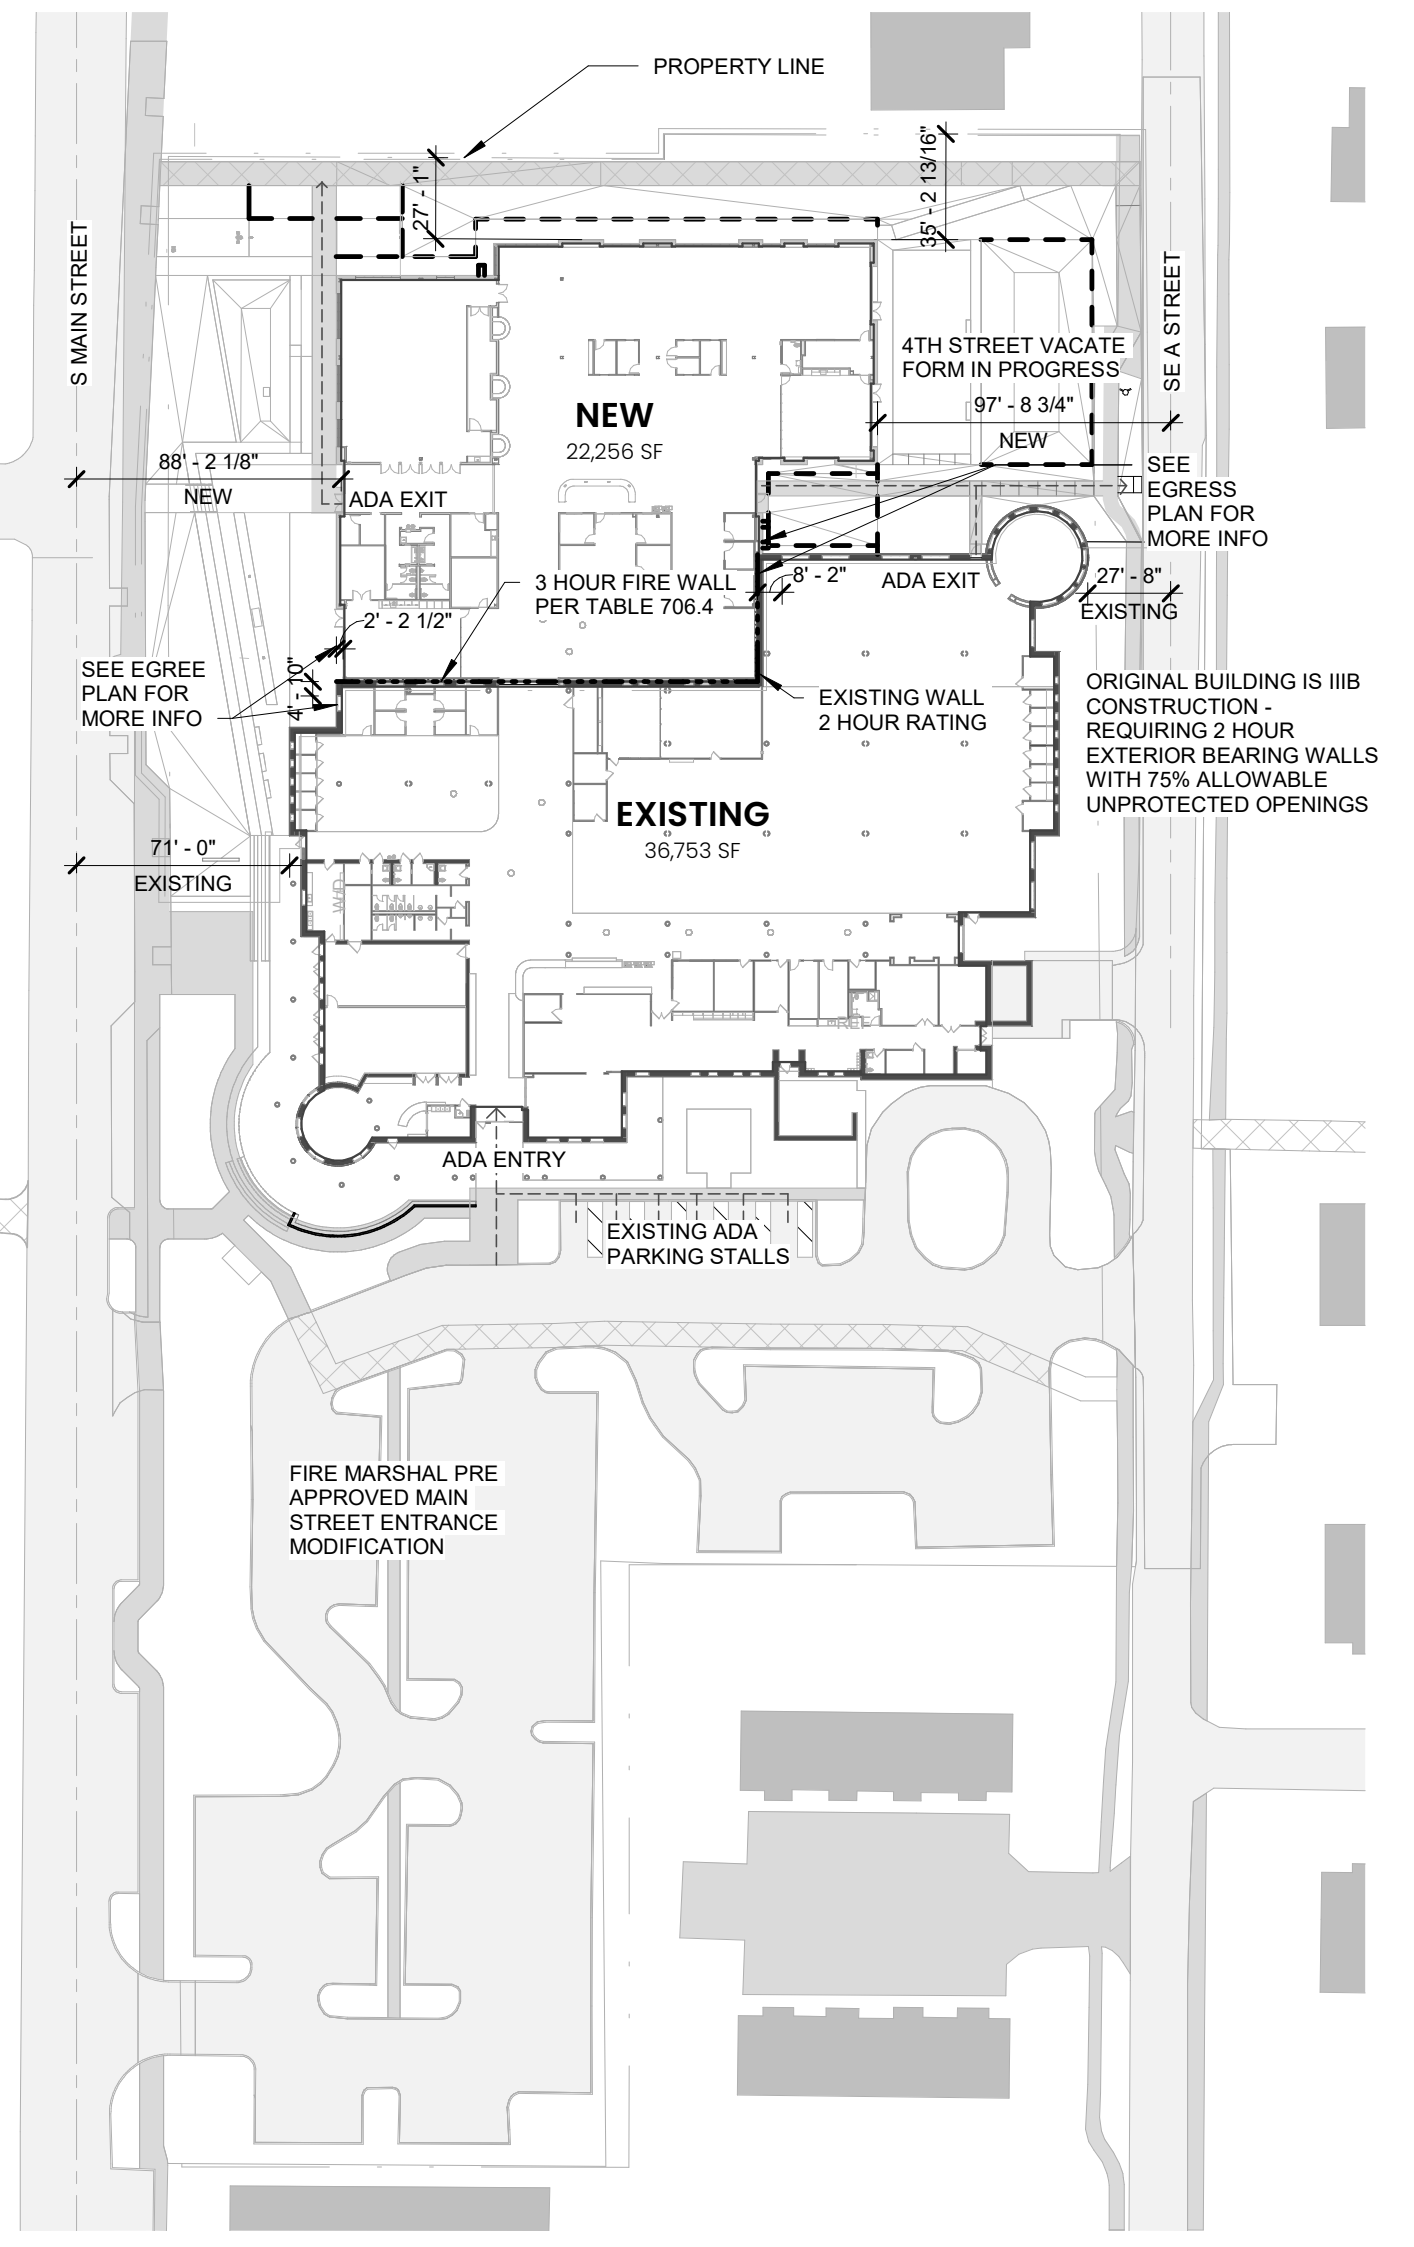

2 CODE - SITE AND BUILDING AREA  
G051 1/164" = 1'-0"

BUILDING CODE SYMBOLS KEY with diagrams for egress travel paths, fire walls, and fire extinguishers. OCCUPANCY TYPE LEGEND with diagrams for A-2, A-3, B, F, M, S-1, S-2.

2012 BUILDING CODE SUMMARY  
BUILDING CODE SUMMARY

Table of building code requirements including applicable codes (2012 IBC, 2006 International Energy Conservation Code, etc.), proposed building summary (Automatic Sprinkler System, etc.), and fire resistance rated construction (Table 705.4, 705.5, etc.).

Architecture and Interiors  
**MSRDesign**  
510 Marquette Avenue South, Suite 200  
Minneapolis, MN 55402 | 612.375.0336  
Associate Architect  
**Hight Jackson Associates PA**  
5201 W Village Plaza #300  
Rogers, AR 72758 | 479.646.4965  
Civil Engineer  
**E | D | G**  
216 West Birch Street  
Rogers, AR 72758 | 501.378.0200  
Landscape Architect  
**TEN x TEN**  
575 SE 9th St #210  
Minneapolis, MN 55414 | 612.440.8369  
Structural Engineer  
**Tatum Smith Welcher Engineers, Inc.**  
3100 S Market St #202  
Rogers, AR 72758 | 479.621.6128  
MEP Engineer  
**HP Engineering, Inc.**  
554 NW Pinnacle Point Drive Suite 200  
Rogers, AR 72758 | 479.899.6370

**Bentonville Public Library**  
Expansion  
405 S Main Street  
Bentonville, AR 72712


Project No. 2002027  
I hereby certify that this plan, specification or report was prepared by me or under my direct supervision and that I am a duly Licensed Architect under the Laws of the State of Arkansas.  
**Architect Seal**  
Signature: [Signature]  
Print Name: Matthew Kuntrod  
Date: 3/23/2023 License No. 10100  
BID SET - ASI-01  
ISSUE / REVISION  
Mark Date Description  
10/26/2022 LARGE SCALE DEVELOPMENT SUBMITTAL  
11/14/2022 SECOND LSO SUBMITTAL  
11/28/2022 THIRD LSO SUBMITTAL  
12/15/2022 PERMIT SET  
1/6/2023 BID SET  
1 03/23/2023 ASI-01

BUILDING CODE SUMMARY

**G051**





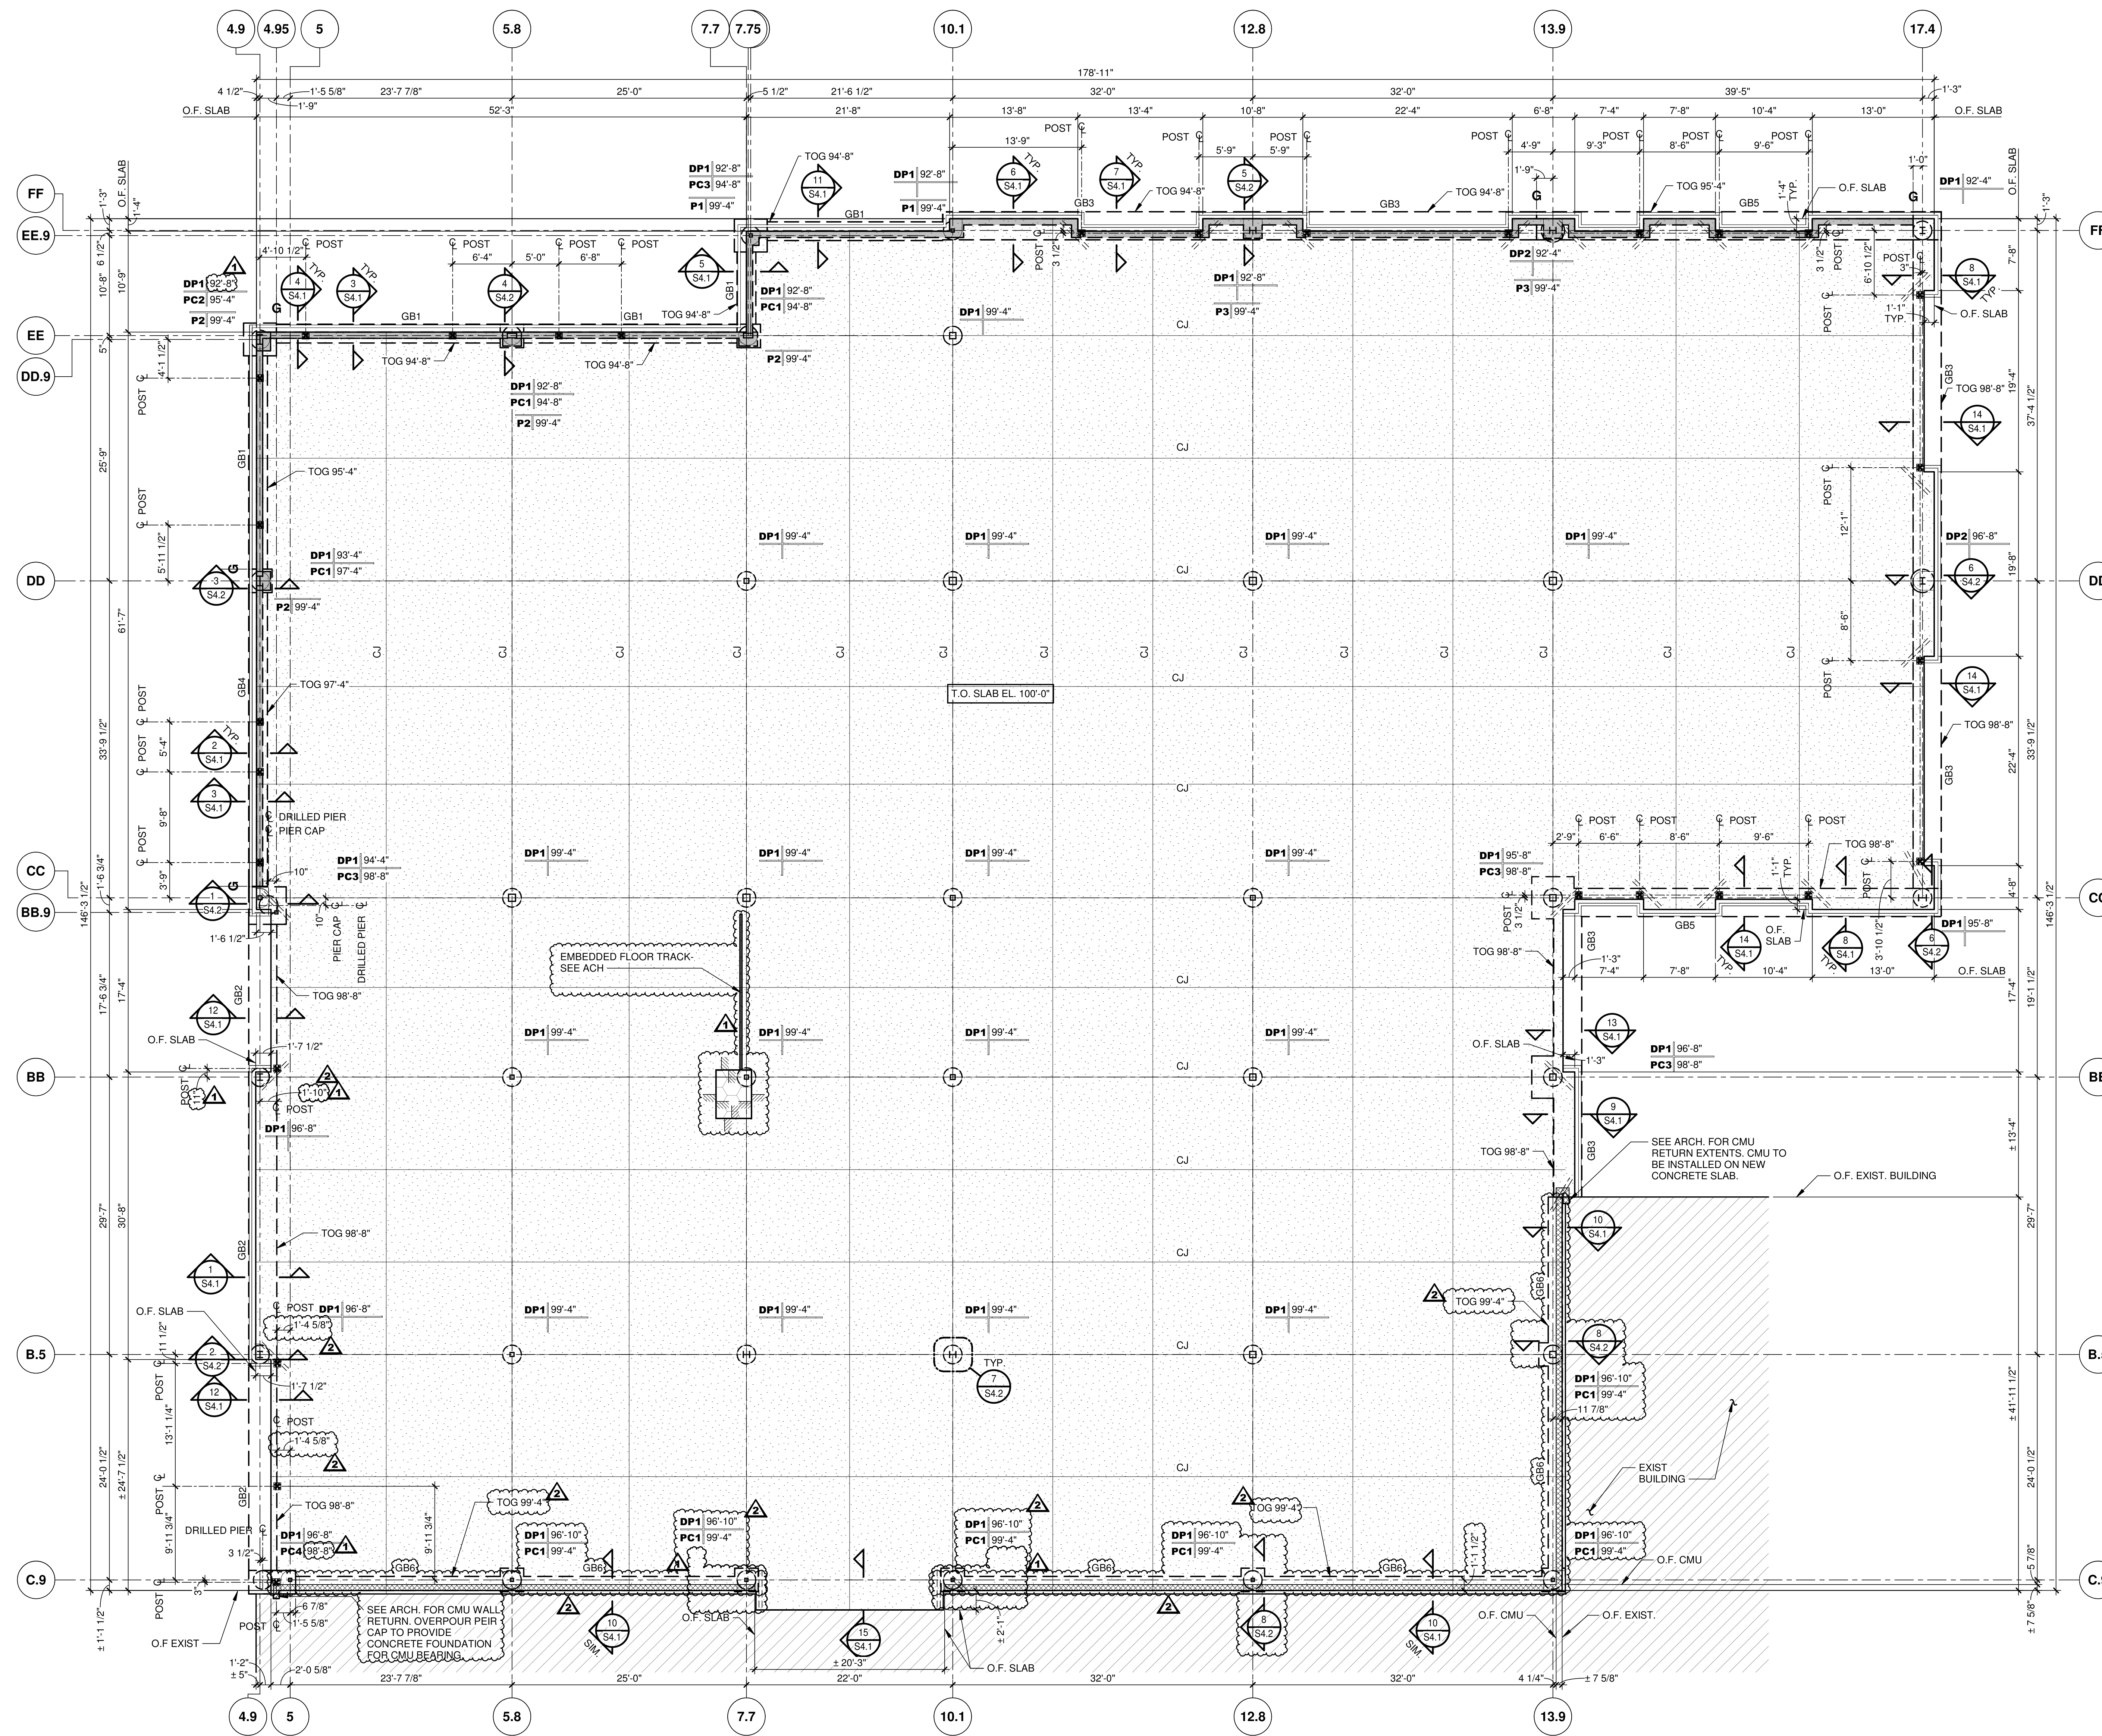

**1 FOUNDATION PLAN**  
1/8" = 1'-0"

- LEGEND:**
- DRILLED PIER MARK (SEE DRILLED PIER SCHED.)
  - TOP OF DRILLED PIER EL.
  - DP1 | 96'-8"
  - PC1 | 96'-8"
  - TOP OF PIER CAP (SEE PIER CAP SCHED.)
  - PIER CAP MARK (SEE PIER CAP SCHED.)
  - P1 | 100'-0"
  - T.O. PEDESTAL ELEVATION
  - PEDESTAL MARK (SEE PED. SCHED.)
  - GB1 DENOTES GRADE BEAM (SEE GRADE BEAM SCHED.)
  - TOG DENOTES TOP OF GRADE BEAM
  - G DENOTES GRADE BEAM STEP MARK (SEE DTL. 9/S1.1)
  - O.F. DENOTES OUTSIDE FACE
  - ± DENOTES DIMENSION OR ELEVATION TO BE FIELD VERIFIED
  - DENOTES LIMITS OF 4" SLAB (T.O. SLAB EL. 100'-0") SEE PLAN NOTES
  - DENOTES LIMITS EXISTING SLAB
  - DENOTES CONCRETE STEM WALL
  - DENOTES TOP OF SLAB EL. 100'-0"
  - DENOTES LOCATION OF POST (SEE DTL. 4/S1.1)
  - DENOTES LOCATION OF RE-ENTRANT CORNER BARS (SEE CONC. GEN. NOTE #9)
  - DENOTES SLAB ELEVATION CHANGE
  - DENOTES LIMITS OF RECESSED 4" CONCRETE SLAB. COORD. LOCATION & ELEV. W/ ARCH.
  - DENOTES 8" CMU WALL
- PLAN NOTES:**
1. 4" S.O.G. CONSTRUCTION: 4" CONCRETE SLAB REINFORCED W/ ULTRA FIBER 800 ON 15 M. POLYETHYLENE FILM (COORD. W/ ARCH. SPECS.) OVER 4" CRUSHED STONE.
  2. CENTER DRILLED PIERS AND PIER CAPS UNDER COLUMN, (U.N.O.).
  3. ALL ELEVATIONS BASED ON FINISH FLOOR EL. 100'-0". ACTUAL FIN. FLR. EL. 1295.15' AS ESTABLISHED BY EDG.
  4. TOP OF GRADE BEAM ELEVATION 96'-8" TYP. (U.N.O.).
  5. TOP OF PIER CAP ELEVATION 96'-8" TYP. (U.N.O.).
  6. SEE ARCH. DWGS. FOR DIMENSIONS NOT SHOWN.
  7. 'CJ' DENOTES CONTROL OR CONSTRUCTION JOINT. (SEE DTL. 1/S1.1 & 2/S1.1).
  8. COORDINATE LOCATION & LIMITS OF VENEER WITH ARCH. DWGS.
  9. COORDINATE DOOR LOCATIONS WITH ARCH. DWGS.
  10. SEE ARCH. PLUMBING DWGS. FOR EXACT LOCATIONS OF ALL FLOOR DRAINS, SLOPED & RECESSED SLABS.
  11. COORDINATE LOCATIONS OF PLUMBING LINES W/ PLUMBER PRIOR TO POURING GRADE BEAMS & SLABS ON GRADE.
  12. SEE DWG. S1.1 FOR GENERAL NOTES, SCHEDULES, & TYP. DETAILS.
  13. SEE ARCH. FLOOR PATTERN PLANS FOR SLAB LOCATIONS WITH POLISHED CONCRETE.
  14. POST LOCATIONS SHOW ARE APPROXIMATE. SEE ARCH. FOR EXACT LOCATION.
- NOTES:**
1. CONTRACTOR SHALL FIELD VERIFY EXISTING CONDITIONS. ANY DISCREPANCIES SHALL BE BROUGHT TO THE ATTENTION OF THE ARCHITECT AND STRUCTURAL ENGINEER IMMEDIATELY.
  2. CONTRACTOR SHALL FIELD VERIFY ALL ELEVATIONS AND DIMENSIONS PRIOR TO SETTING CONCRETE REINFORCEMENT AND FORM WORK.
  3. BEGINNING OF STEEL FABRICATION AND PLACEMENT OF CONCRETE CONSTITUTES CONTRACTOR ACCEPTANCE OF EXISTING CONDITIONS.
- SLAB ON-GRADE JOINT NOTE:**  
CONTROL JOINTS AT POLISHED CONCRETE TO BE 14'-0" O.C. MAXIMUM. CONTROL JOINTS AT OTHER AREAS TO BE 16'-0" O.C. MAXIMUM.

Architecture and Interiors  
**MSRDesign**  
 510 Marquette Avenue South, Suite 200  
 Minneapolis, MN 55402 | 612.375.0336

Associate Architect  
**High Jackson Associates PA**  
 5501 W Village Pkwy #350  
 Rogers, AR 72758 | 479.464.4965


Civil Engineer  
**E | D | G**  
 216 West Birch Street  
 Rogers, AR 72758 | 479.378.0200

Landscape Architect  
**TEN x TEN**  
 575 SE 9th St #210  
 Minneapolis, MN 55414 | 612.440.8369

Structural Engineer  
**Tatum-Smith-Welcher Structural Engineers**  
 3100 S Market St #202  
 Rogers, AR 72758 | 479.621.6128

MEP Engineer  
**HP Engineering, Inc.**  
 5504 W Phinney Pkwy Dr, Suite 205  
 Rogers, AR 72758 | 479.899.6370


**Bentonville Public Library Expansion**  
 405 S Main Street  
 Bentonville, AR 72712

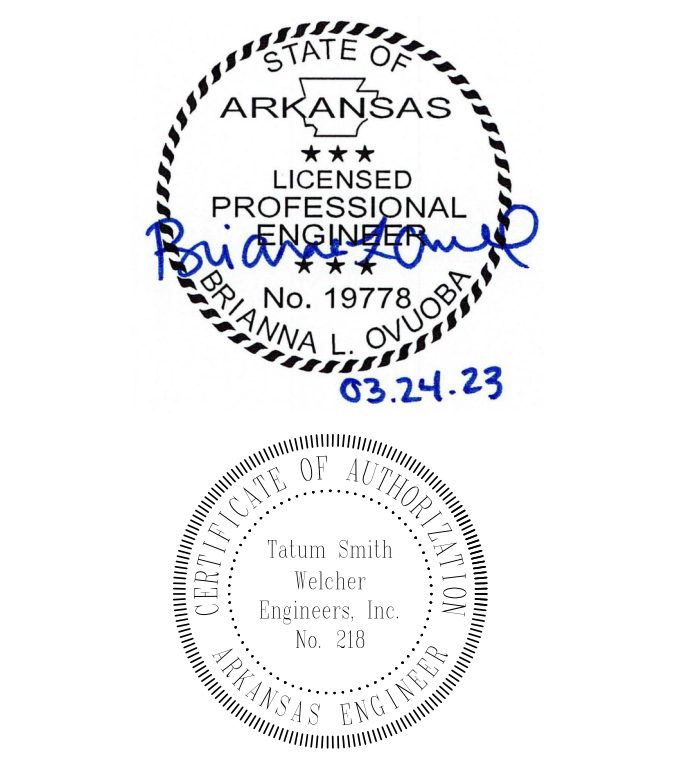

**BID SET**

**ISSUE / REVISION**

Mark	Date	Description
1	12/10/2021	SCHEMATIC DESIGN PRICING
2	06/22/2022	DESIGN DEVELOPMENT PRICING
3	10/24/2022	60% CD PRICING
4	12/21/2022	PERMIT SET
5	01/06/2023	BID SET
1	01/16/2023	BID SET - ADDENDUM 1
2	10/24/2023	ASB/61

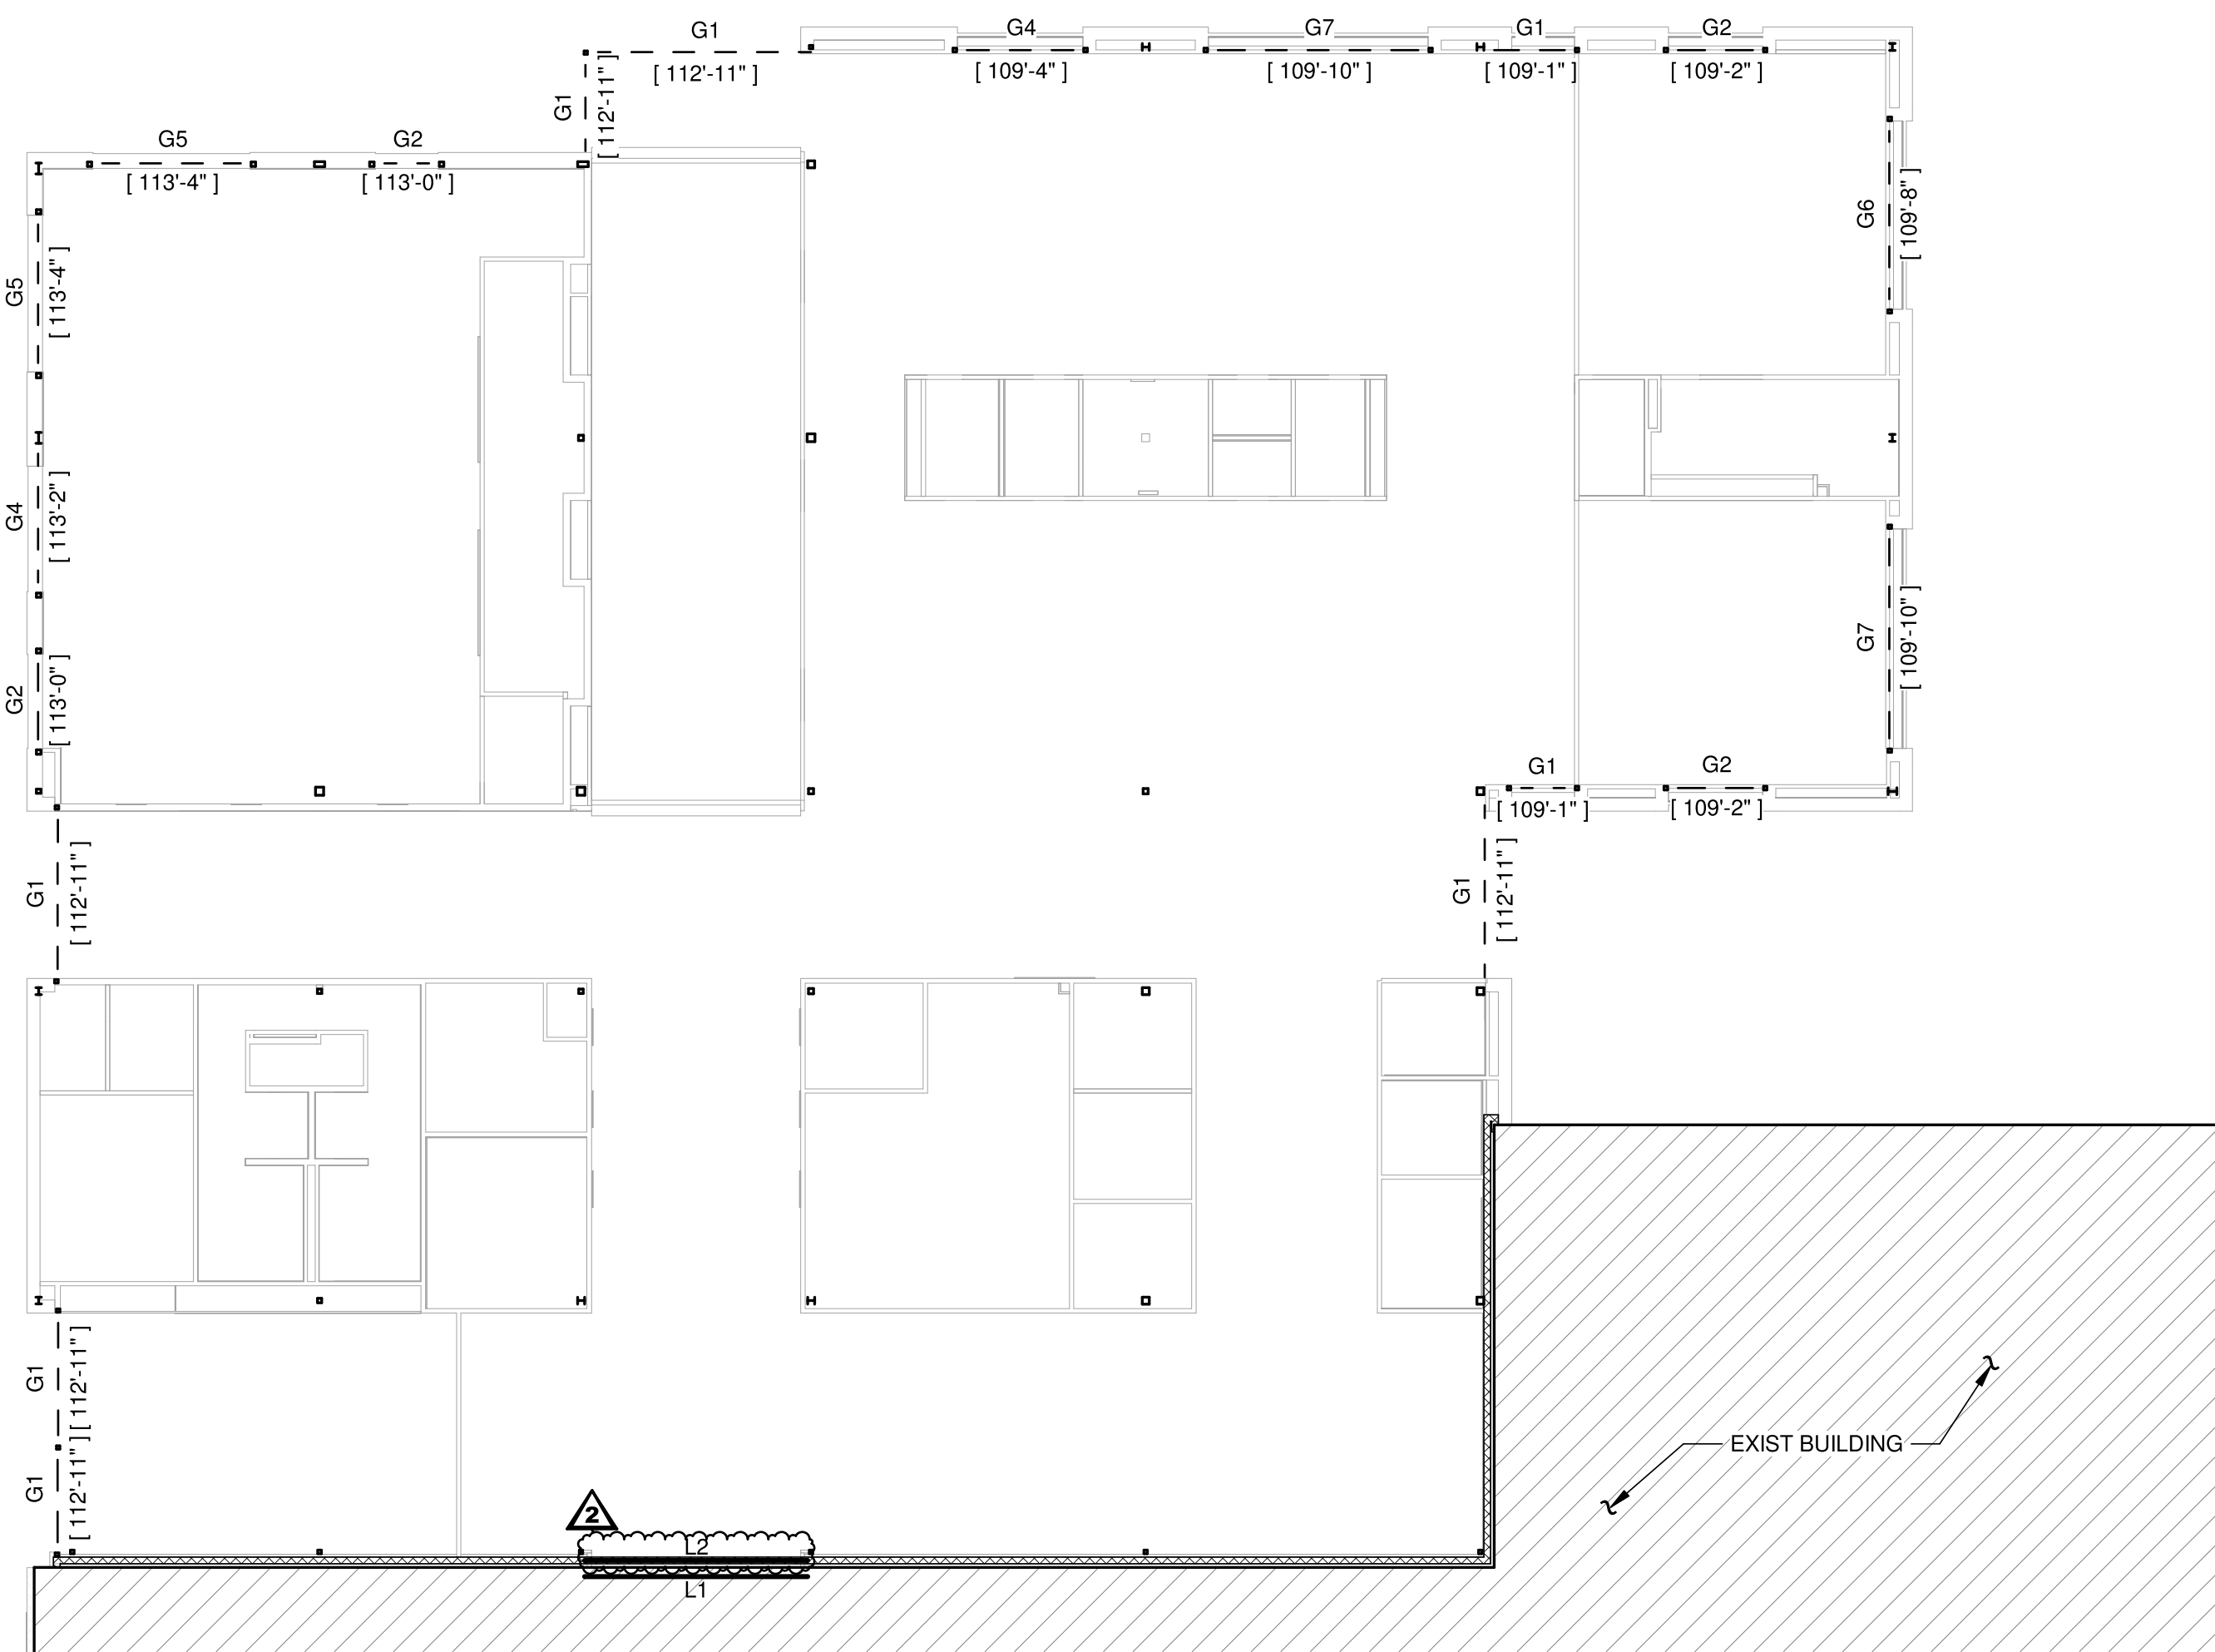


**1 LINTEL PLAN**  
1/16" = 1'-0"

- LEGEND:**
- L1 - DENOTES LINTEL MARK, SEE LINTEL SCHED.
  - G1 - DENOTES HSS 5 x 5 x 3/16 GIRTS
  - G2 - DENOTES HSS 6 x 6 x 3/16 GIRTS
  - G3 - DENOTES HSS 8 x 4 x 3/16 GIRTS
  - G4 - DENOTES HSS 10 x 4 x 3/16 GIRTS
  - G5 - DENOTES HSS 10 x 5 x 3/16 GIRTS
  - G6 - DENOTES HSS 12 x 4 x 1/4 GIRTS
  - G7 - DENOTES HSS 14 x 6 x 1/4 GIRTS


- PLAN NOTES:**
1. SEE DWGS. S1.1, S1.2, & S1.3 FOR GENERAL NOTES & TYP. DETAILS.

LINTEL SCHEDULE					
MARK	WALL LOCATIONS	TYPE & SIZE (THICKNESS x HEIGHT)	REINFORCEMENT OR ATTACHMENT	BRICK ANGLE OR PLATES	REMARKS
L1	EXIST. 12" CMU	W16 x 26	---	---	SEE NOTES #1, #2, #3, #4, #5, #6 & DTL 2
L2	8" CMU	CMU 8" x 24" BOND BEAM	(1) #6 BOT.	---	SEE NOTES #1, #2, #3, #7, #8, & #9


- LINTEL SCHEDULE NOTES:**
1. SEE ARCH. DWGS. FOR EXACT LOCATION OF ALL LINTELS.
  2. COORDINATE ALL BOTTOM PLATE/BEAM/CMU/ANGLE ELEVATIONS WITH ARCH. DWGS.
  3. FILL ALL CMU LINTELS WITH 2,000 PSI GROUT.
  4. WELD TOP & BOTTOM PLATE TO FLANGE OF BEAM WITH 3/16" x 3" LG. FILLET WELD @ 12" O.C. ALONG EACH SIDE OF FLANGE.
  5. ALL STEEL LINTELS SHALL HAVE 1/2" DIA. x 6" LG. H.S.A. @ 48" O.C. WELDED TO TOP FLANGE OR TOP PLATE.
  6. AT EACH END OF STEEL LINTEL - STOP BOTTOM PLATE 1/2" CLEAR OF THE JAMB.
  7. ALL CMU LINTELS SHALL HAVE 8" MIN. BEARING EACH SIDE OF OPENING.
  8. ALL 8" CMU LINTELS SHALL HAVE A MIN. (2) CELLS OF (1) #5 JAMB STEEL EACH SIDE OF OPENING.
  9. WHERE MECHANICAL DUCTS PASS THROUGH MASONRY WALLS, PROVIDE L2 AT 8" CMU WALLS.

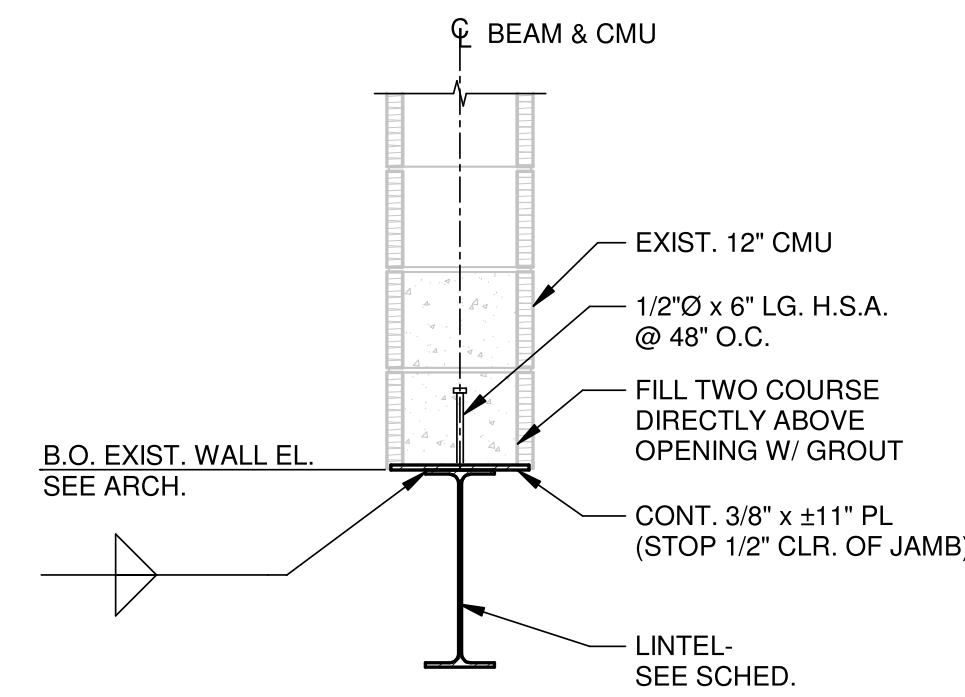

**2 TYP. NEW LINTEL @ EXIST. 12" CMU**  
NOT TO SCALE

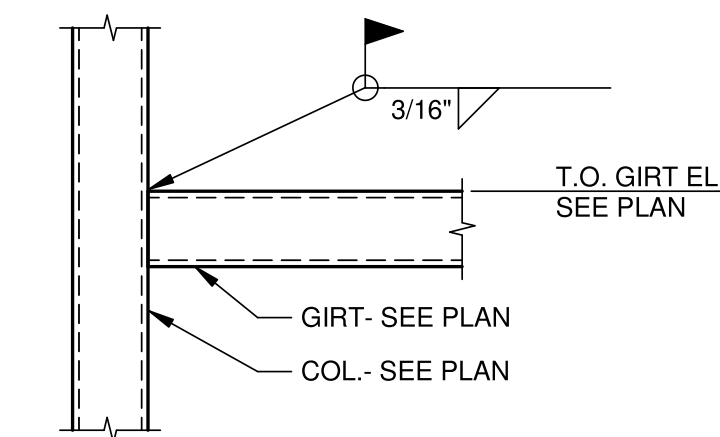


**3 TYP. GIRTS TO POST/COL. CONN. DETAIL**  
NOT TO SCALE

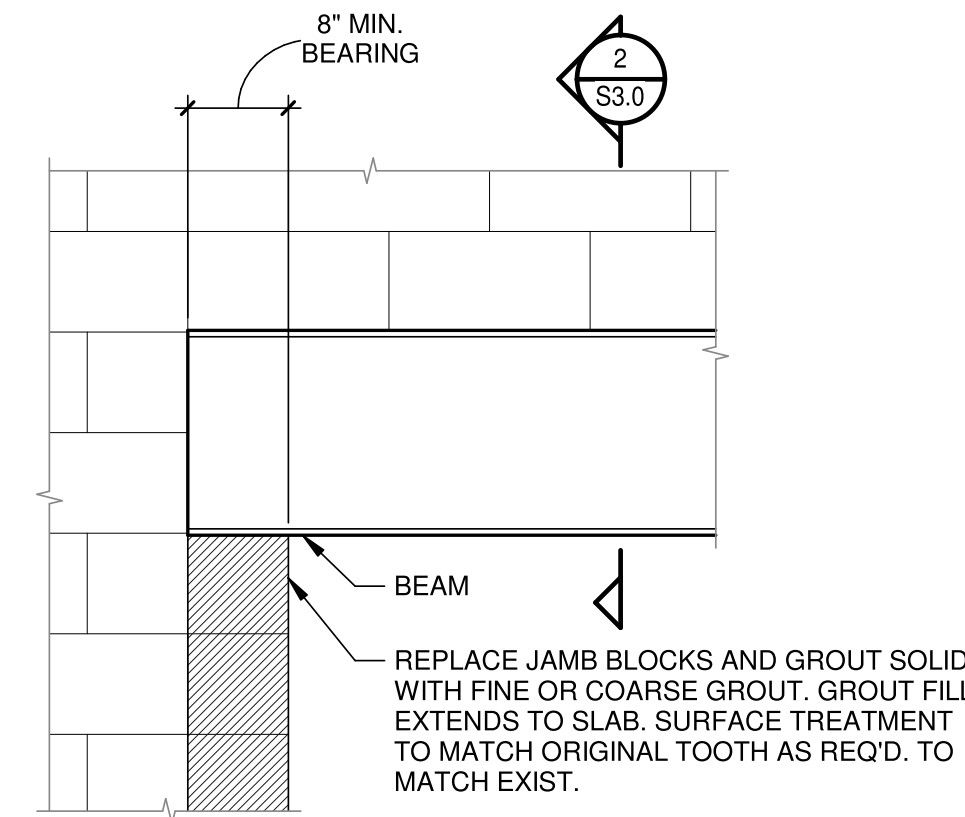

**4 NEW OPENING IN EXISTING 12" MASONRY WALL DETAIL**  
NOT TO SCALE


**Bentonville Public Library  
Expansion**  
405 S Main Street  
Bentonville, AR 72712

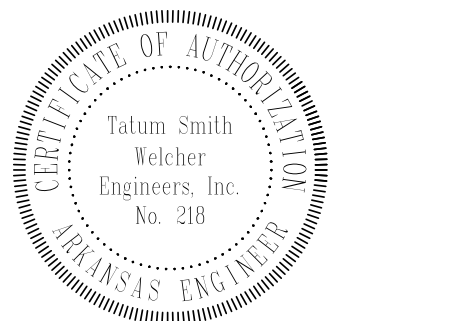

**BID SET**

**ISSUE / REVISION**

Mark	Date	Description
	12/10/2021	SCHEMATIC DESIGN PRICING
	06/22/2022	DESIGN DEVELOPMENT PRICING
	10/24/2022	60% CD PRICING
	12/21/2022	PERMIT SET
	01/06/2023	BID SET
1	01/16/2023	BID SET - ADDENDUM 1
2	03/04/2023	AS1/41

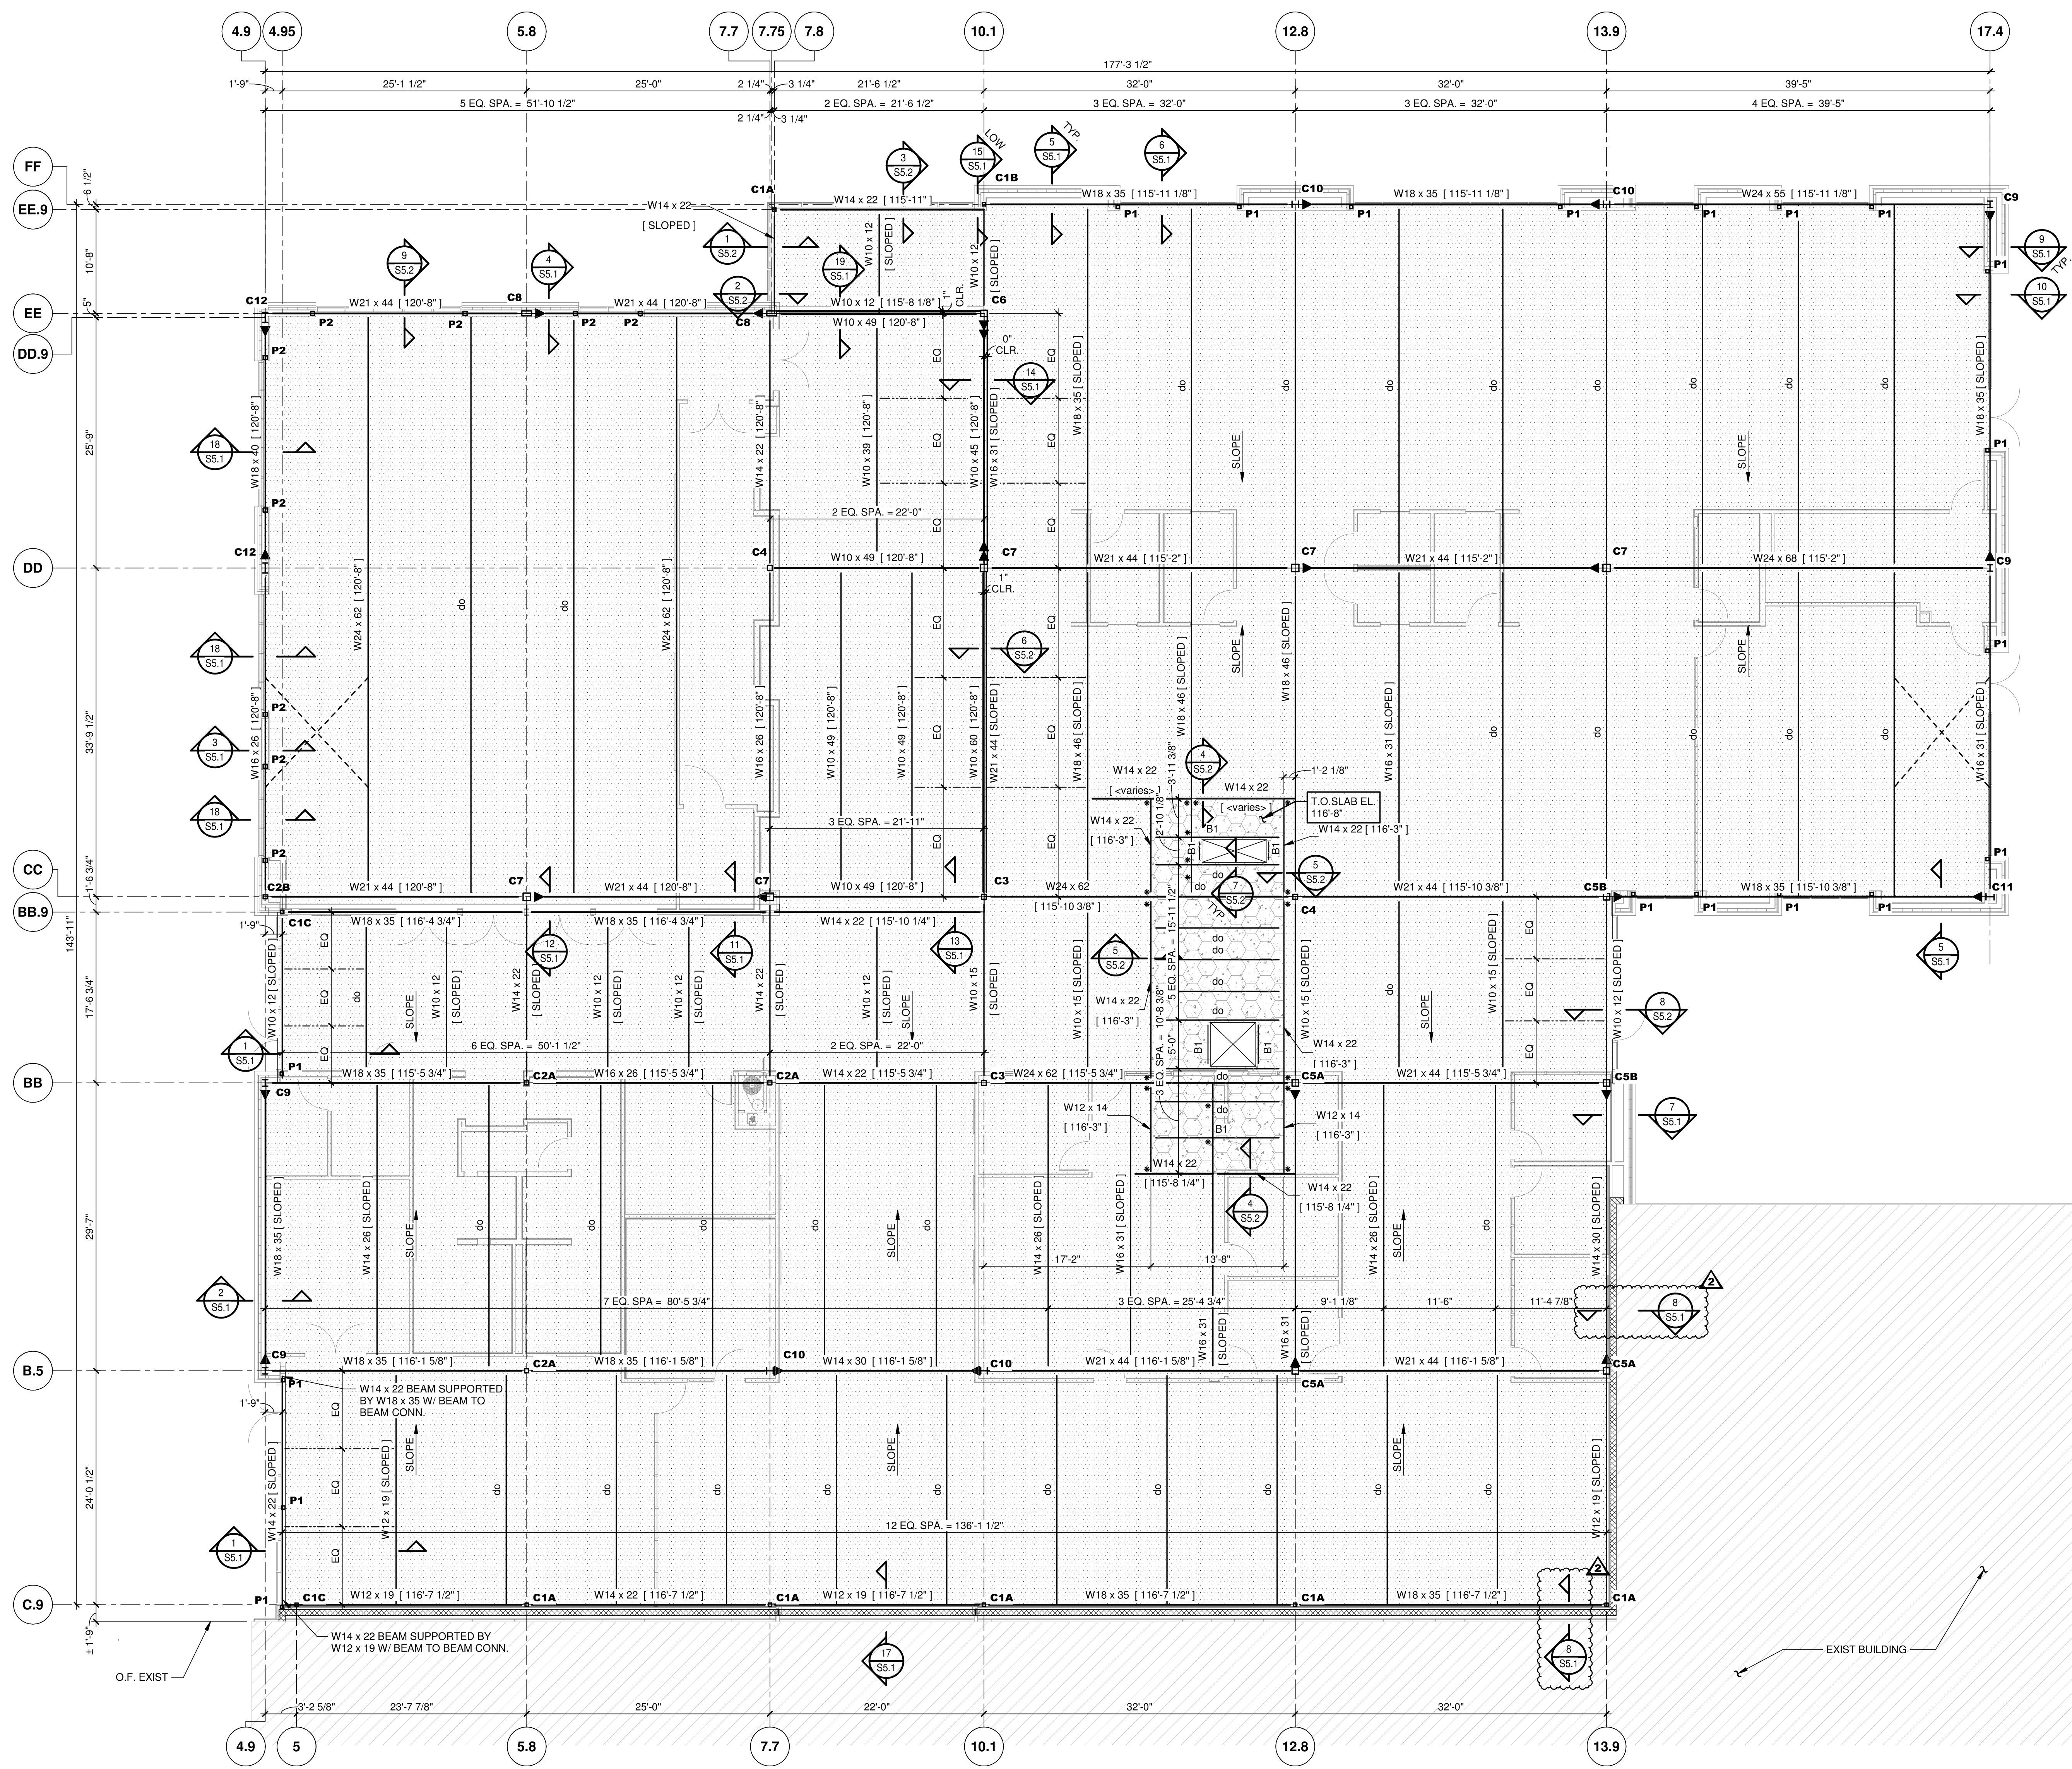

- LEGEND:**
- C1** DENOTES COLUMN MARK (SEE COL. SCHED. ON DWG. S1.2)
  - O.F.** DENOTES OUTSIDE FACE
  - [128'-9"]** DENOTES TOP OF BEAM ELEVATION
  - P1** DENOTES HSS 4 x 4 x 3/16 POST. SEE DTL. 9/S1.3 FOR CONN. TO BEAM.
  - P2** DENOTES HSS 5 x 5 x 3/16 POST. SEE DTL. 9/S1.3 FOR CONN. TO BEAM.
  - [ ]** DENOTES LIMITS OF 3" x 18 GA. ROOF DECK (SEE PLAN NOTES)
  - [ ]** DENOTES LIMITS OF MECHANICAL EQUIPMENT 5" CONG. SLAB & DECK
  - SLOPE** DENOTES DIRECTION OF ROOF SLOPE (COORD. PITCH W/ ARCH.)
  - X** DENOTES L3 x 3 x 1/4 HORIZONTAL X-BRACING @ ROOF BEAM BOTTOM FLANGE - ATTACH EACH END & INTERSECTION W/ 3/8" x 2" LONG FILLET WELD EACH SIDE OF ANGLE
  - DENOTES HSS BRACE EXTENDING FROM BEAM BOT. FLANGE TO BEAM TOP FLANGE AT BEAM 1/3RD POINTS (WELD EA. END)
  - ▶** DENOTES MOMENT CONNECTION (SEE DTL. 7/S1.3 & 8/S1.3)
  - B1** DENOTES C10 x 15.3 BEAM. TOS [116'-3"]
  - O.F.** DENOTES OUTSIDE FACE
  - \*** DENOTES COPED BEARING CONDITION. SEE DTL. 3/S1.2 & 4/S1.2
  - [ ]** DENOTES 6" CMU WALL
- PLAN NOTES:**
1. ROOF DECK: 3" DEEP, 22 GA. PAINTED WIDE RIB STEEL DECK (SEE STEEL DECK GENERAL NOTES FOR ATTACHMENT REQUIREMENTS).
  2. MECHANICAL EQUIPMENT SLAB: 5" NORMAL WEIGHT CONCRETE SLAB REINFORCED W/ 4 x 4-W4.0 x W4.0 WWF ON 1" DEEP, 24 GA. GALVANIZED FORM DECK. PLACE REINFORCEMENT 1 1/2" CLR. FROM TOP OF SLAB (SEE STEEL DECK GENERAL NOTES FOR ATTACHMENT REQUIREMENTS).
  3. TOP OF STEEL DENOTES TOP OF MAIN STEEL.
  4. TOP OF STEEL EL. VARIES. SEE PLAN.
  5. ALL ELEVATIONS BASED ON FINISH FLOOR EL. 100'-0". ACTUAL FIN. FLR. EL. 1295.15' AS ESTABLISHED BY EDD.
  6. SEE DWGS. S1.2 & S1.3 FOR GENERAL NOTES AND TYPICAL DETAILS.
  7. SEE DWG. S1.2 FOR COLUMN SCHEDULE.
  8. SEE ARCH. DWGS. & FOUNDATION PLAN FOR DIMENSIONS NOT SHOWN.

**1 ROOF FRAMING PLAN**  
1/8" = 1'-0"

Architecture and Interiors  
**MSRDesign**  
 510 Marquette Avenue South, Suite 200  
 Minneapolis, MN 55402 | 612.375.0336

Associate Architect  
**High Jackson Associates PA**  
 5501 W Village Pkwy #300  
 Rogers, AR 72758 | 479.464.4965

Civil Engineer  
**E | D | G**  
 216 West Birch Street  
 Rogers, AR 72758 | 479.378.0220


Landscape Architect  
**TEN x TEN**  
 575 SE 9th St #210  
 Rogers, AR 72758 | 612.440.8369

Structural Engineer  
**Tatum-Smith-Welcher Structural Engineers**  
 3100 S Market St #202  
 Rogers, AR 72758 | 479.621.6128

MEP Engineer  
**HP Engineering, Inc.**  
 5504 W. Phinazie Pkwy Dr, Suite 205  
 Rogers, AR 72758 | 479.899.6370

Project No: 2021027

**Bentonville Public Library Expansion**  
 405 S Main Street  
 Bentonville, AR 72712

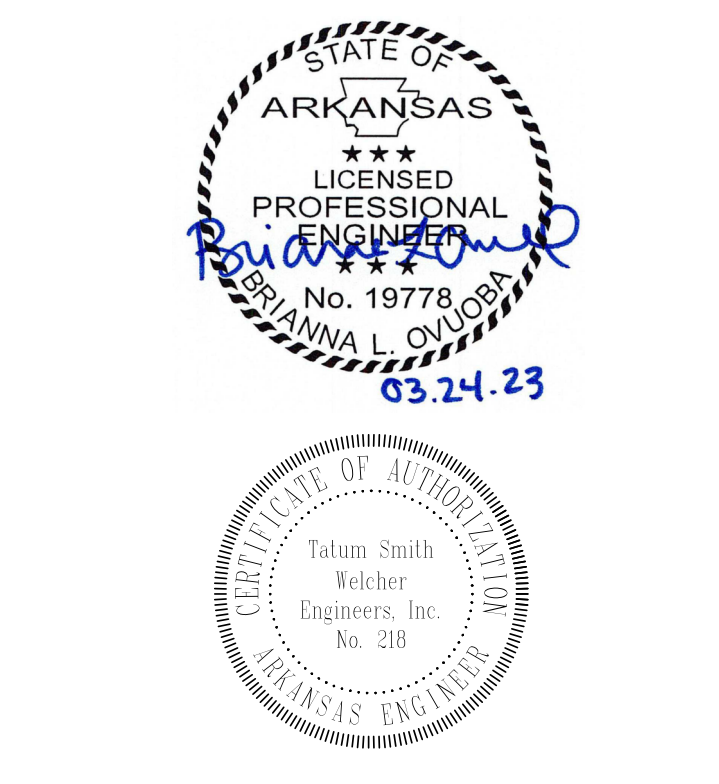

**BID SET**


**ISSUE / REVISION**

Mark	Date	Description
1	12/10/2021	SCHEMATIC DESIGN PRICING
2	06/22/2022	DESIGN DEVELOPMENT PRICING
3	10/24/2022	60% CD PRICING
4	12/21/2022	PERMIT SET
5	01/06/2023	BID SET
6	03/24/2023	AS1-01


ROOF FRAMING PLAN

**S3.1**




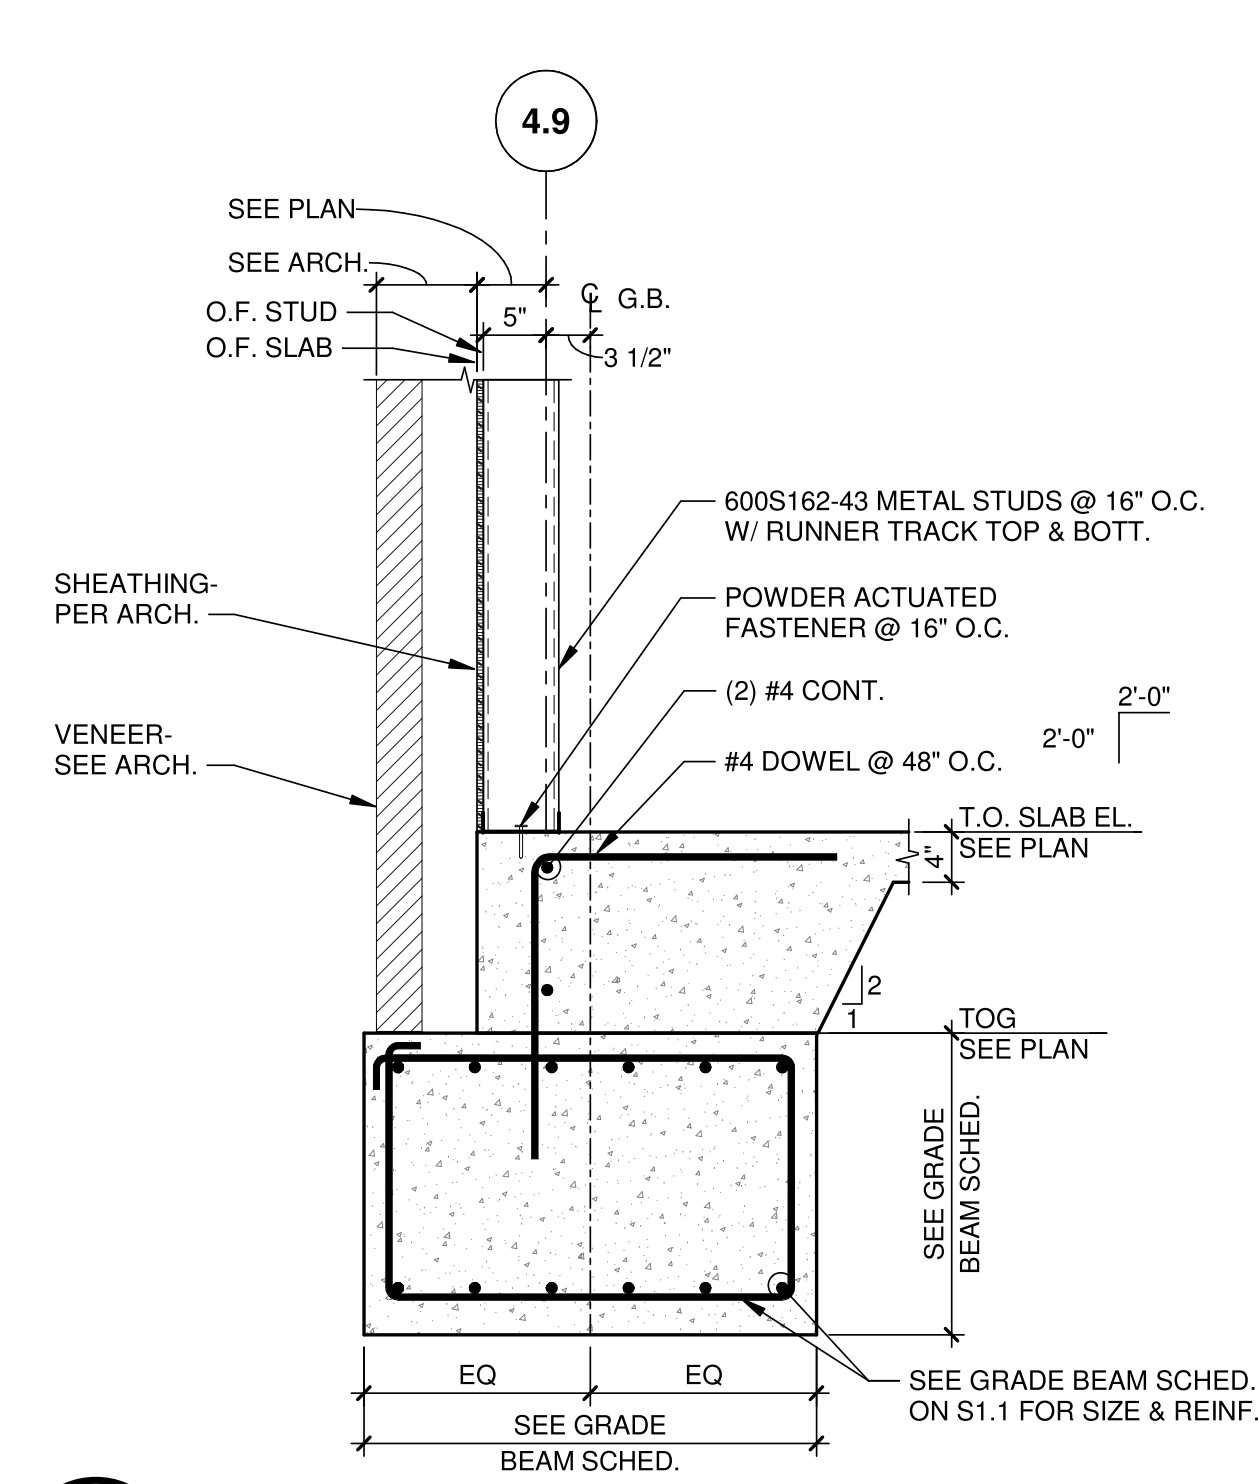


**1 SECTION**  
3/4" = 1'-0"

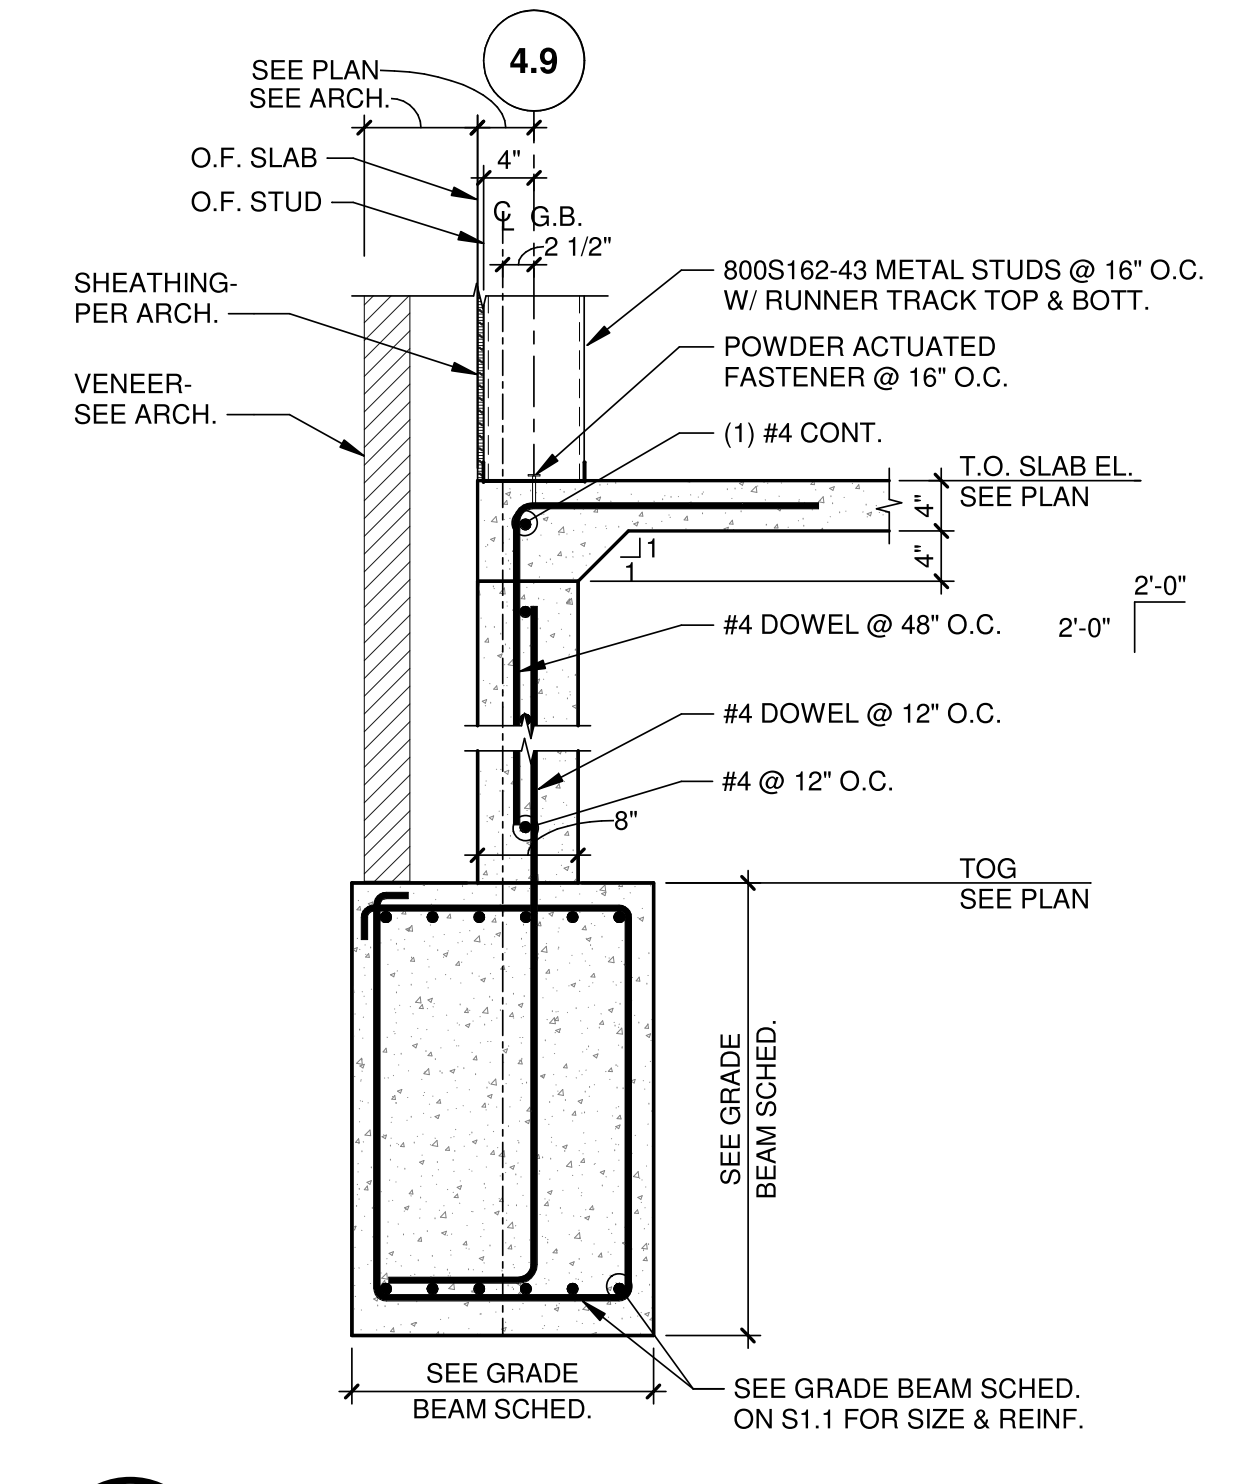


**2 SECTION**  
3/4" = 1'-0"

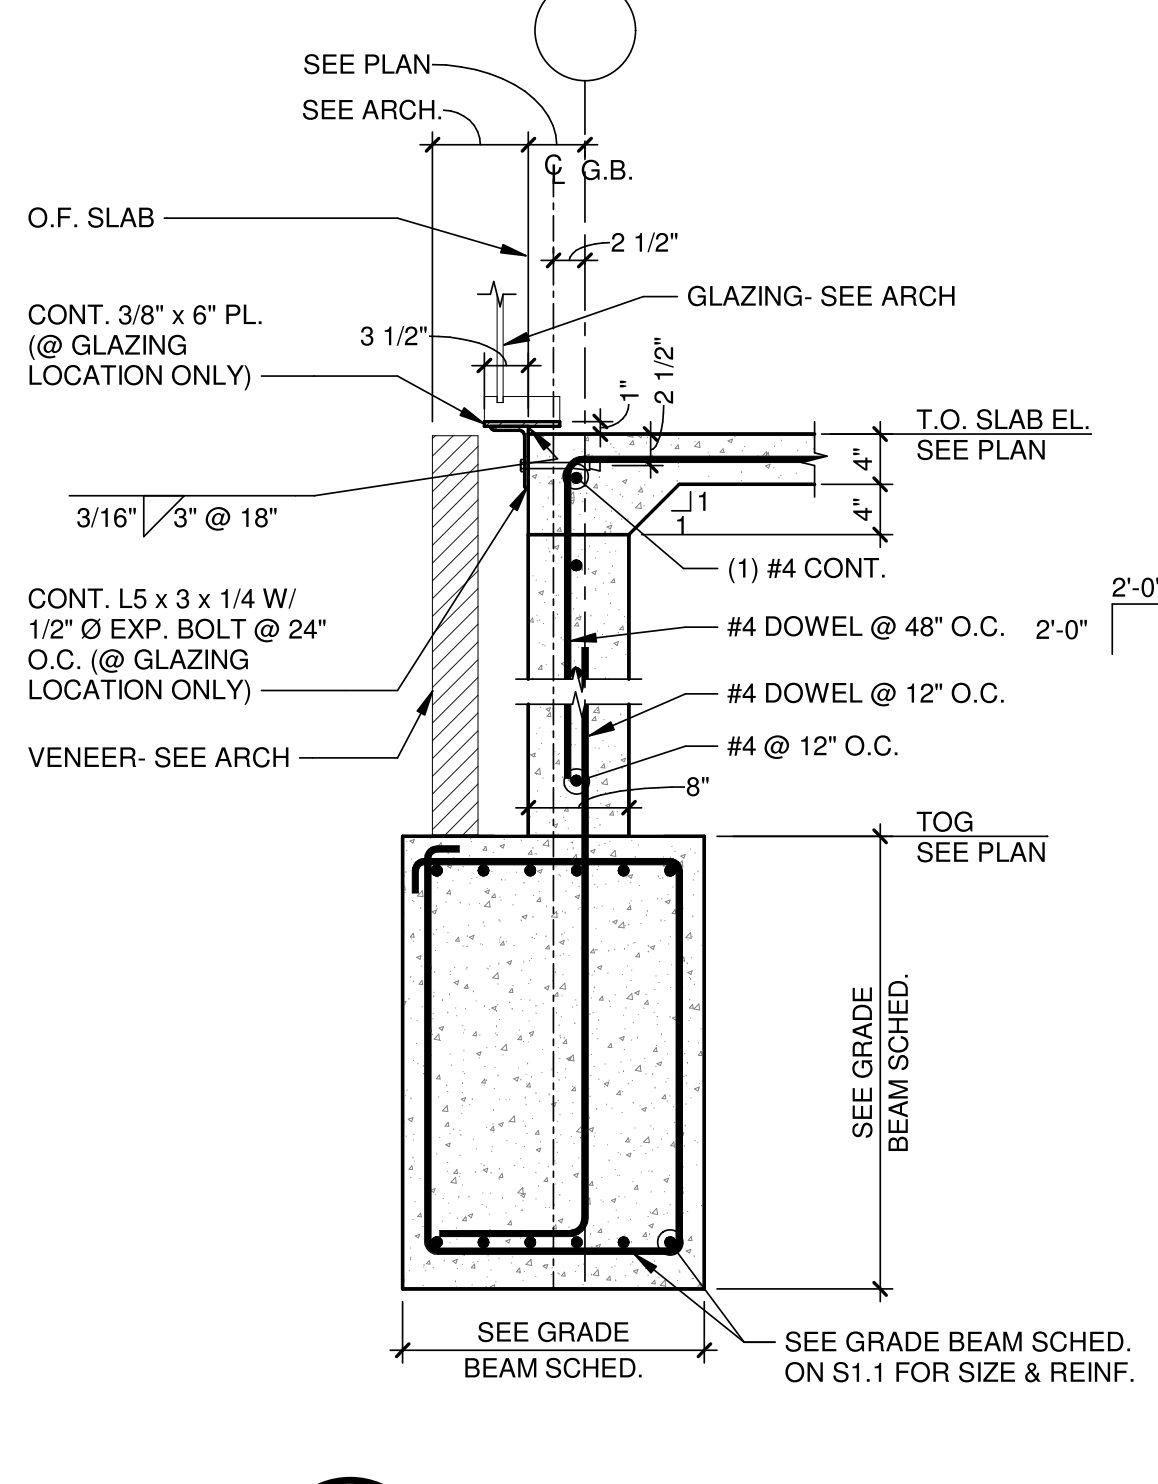


**3 SECTION**  
3/4" = 1'-0"

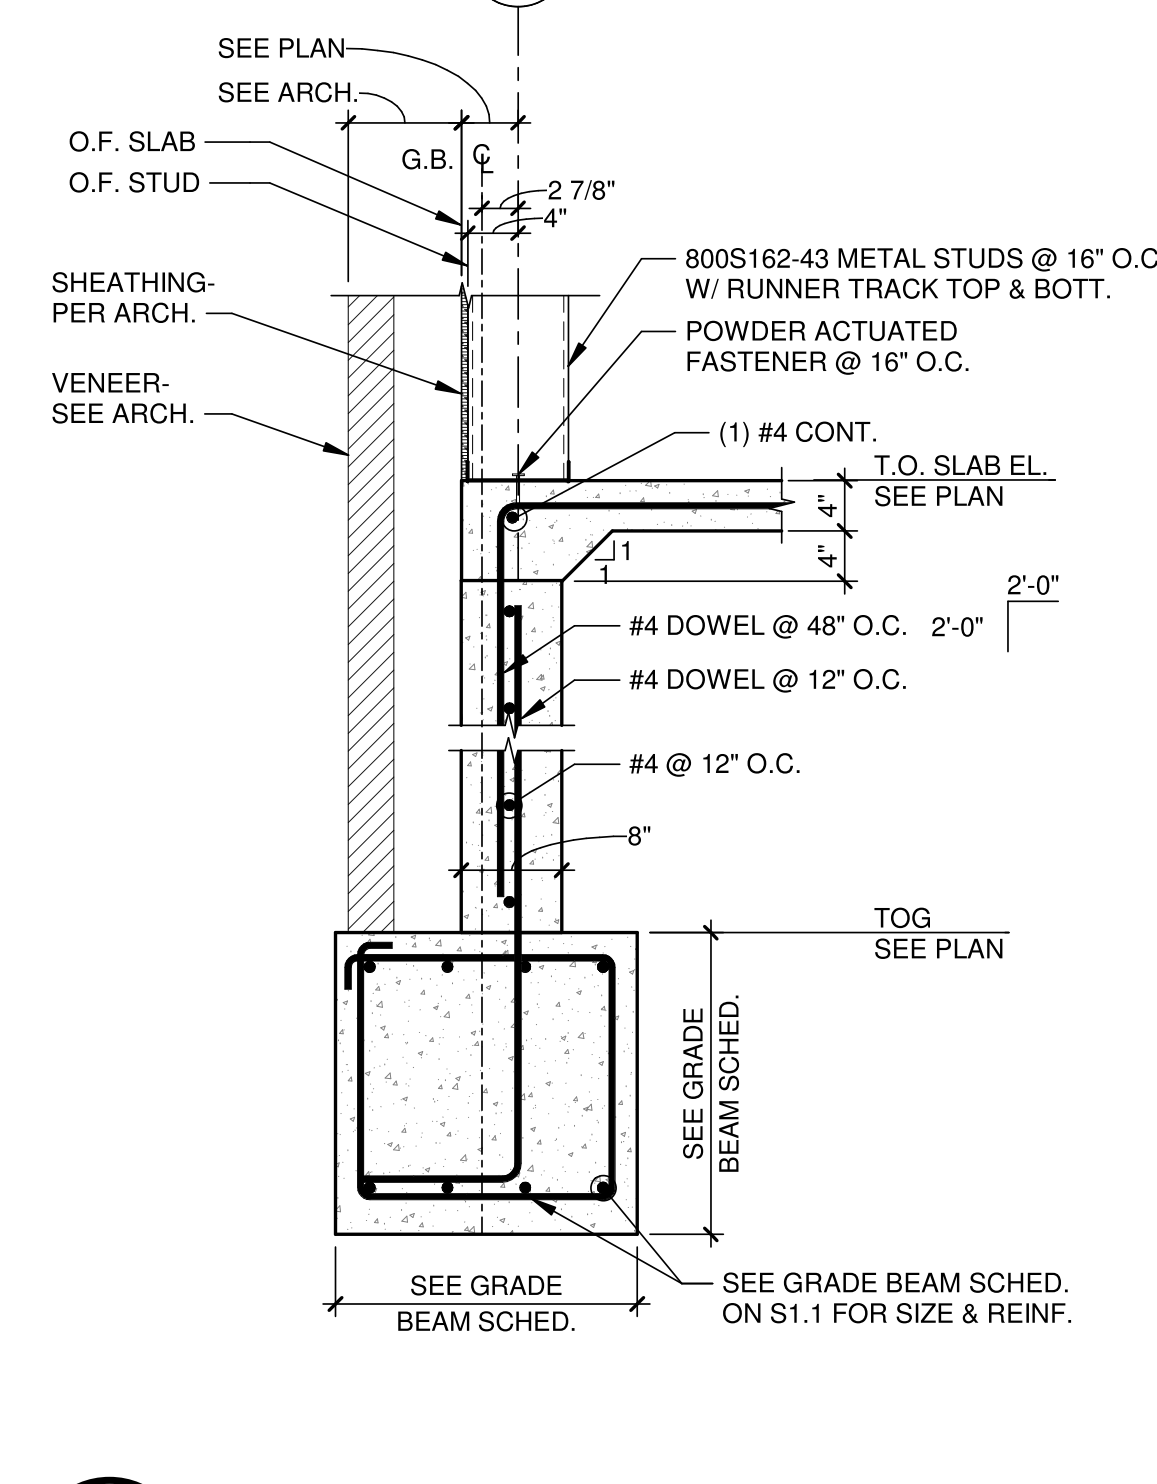


**4 SECTION**  
3/4" = 1'-0"

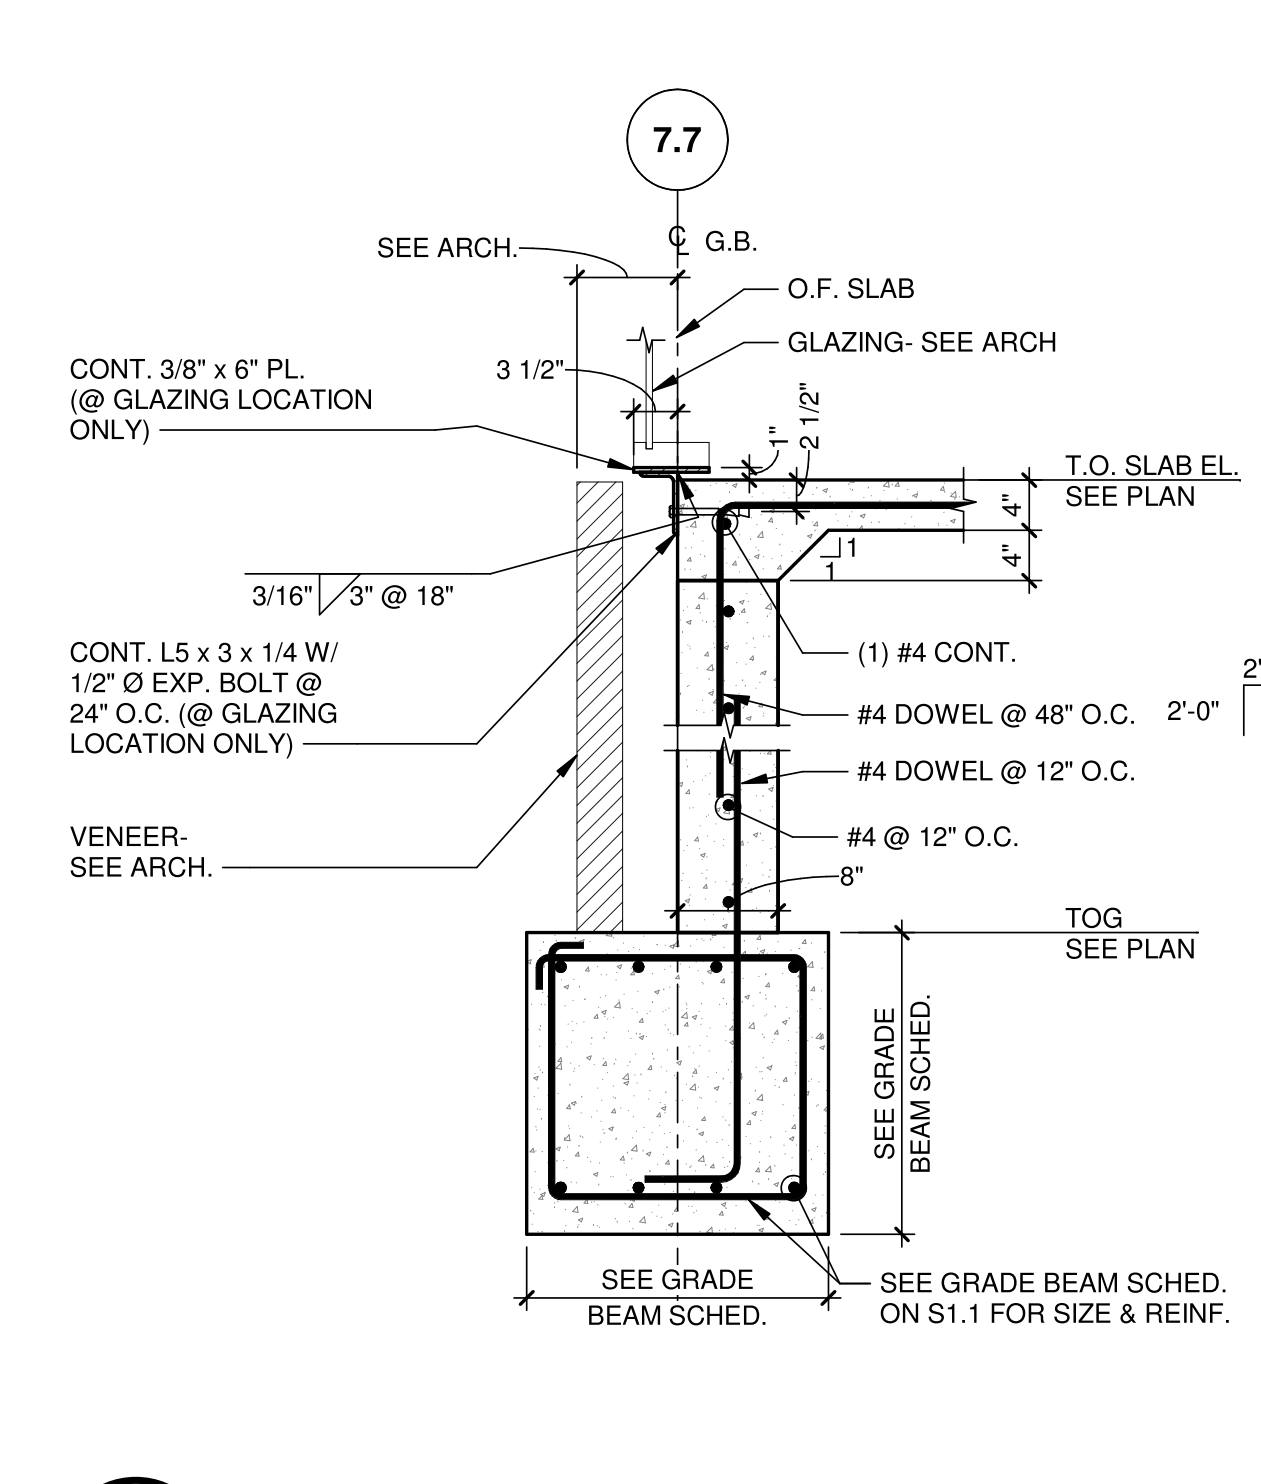


**5 SECTION**  
3/4" = 1'-0"

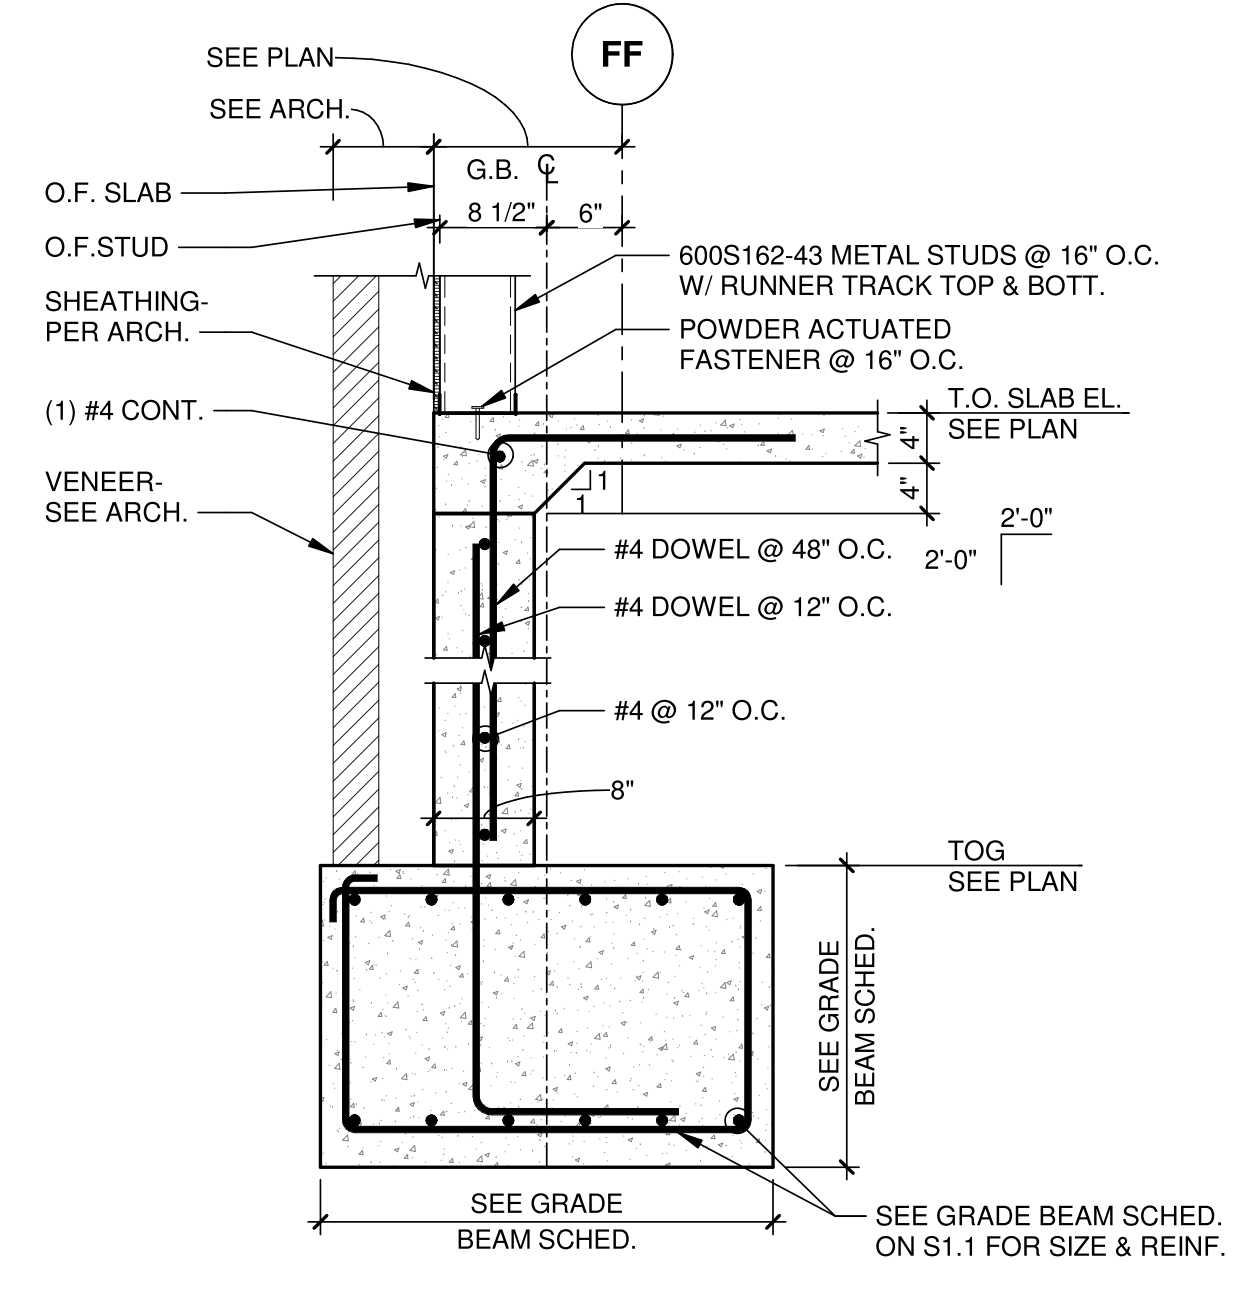


**6 SECTION**  
3/4" = 1'-0"

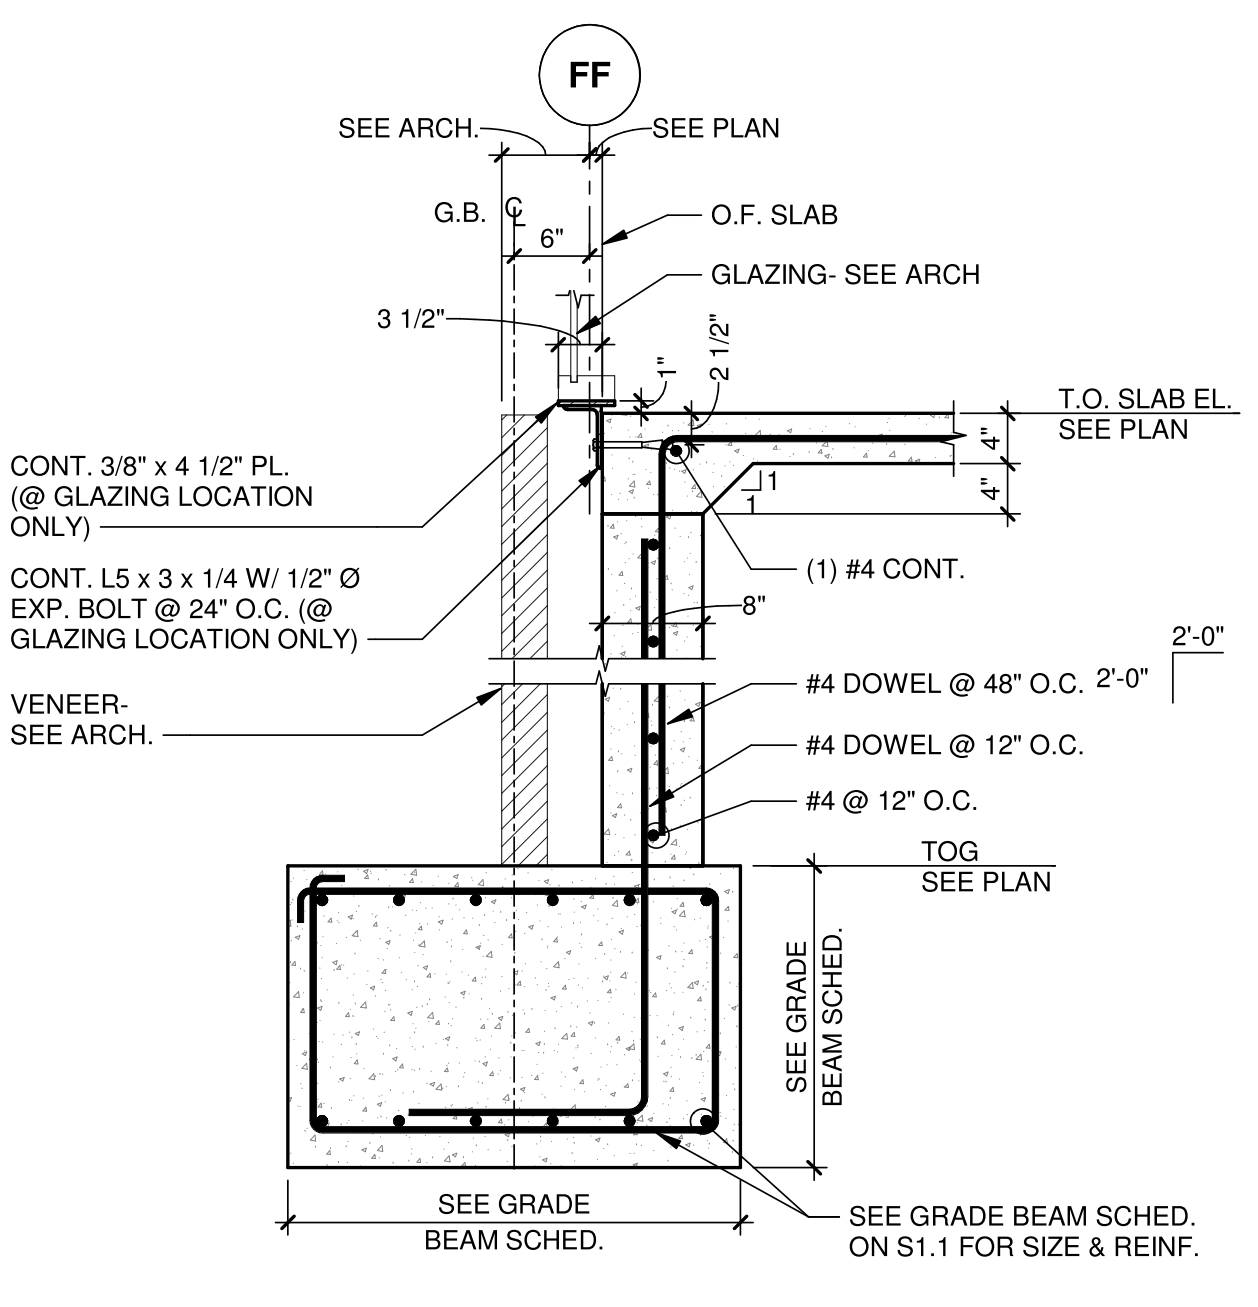


**7 SECTION**  
3/4" = 1'-0"

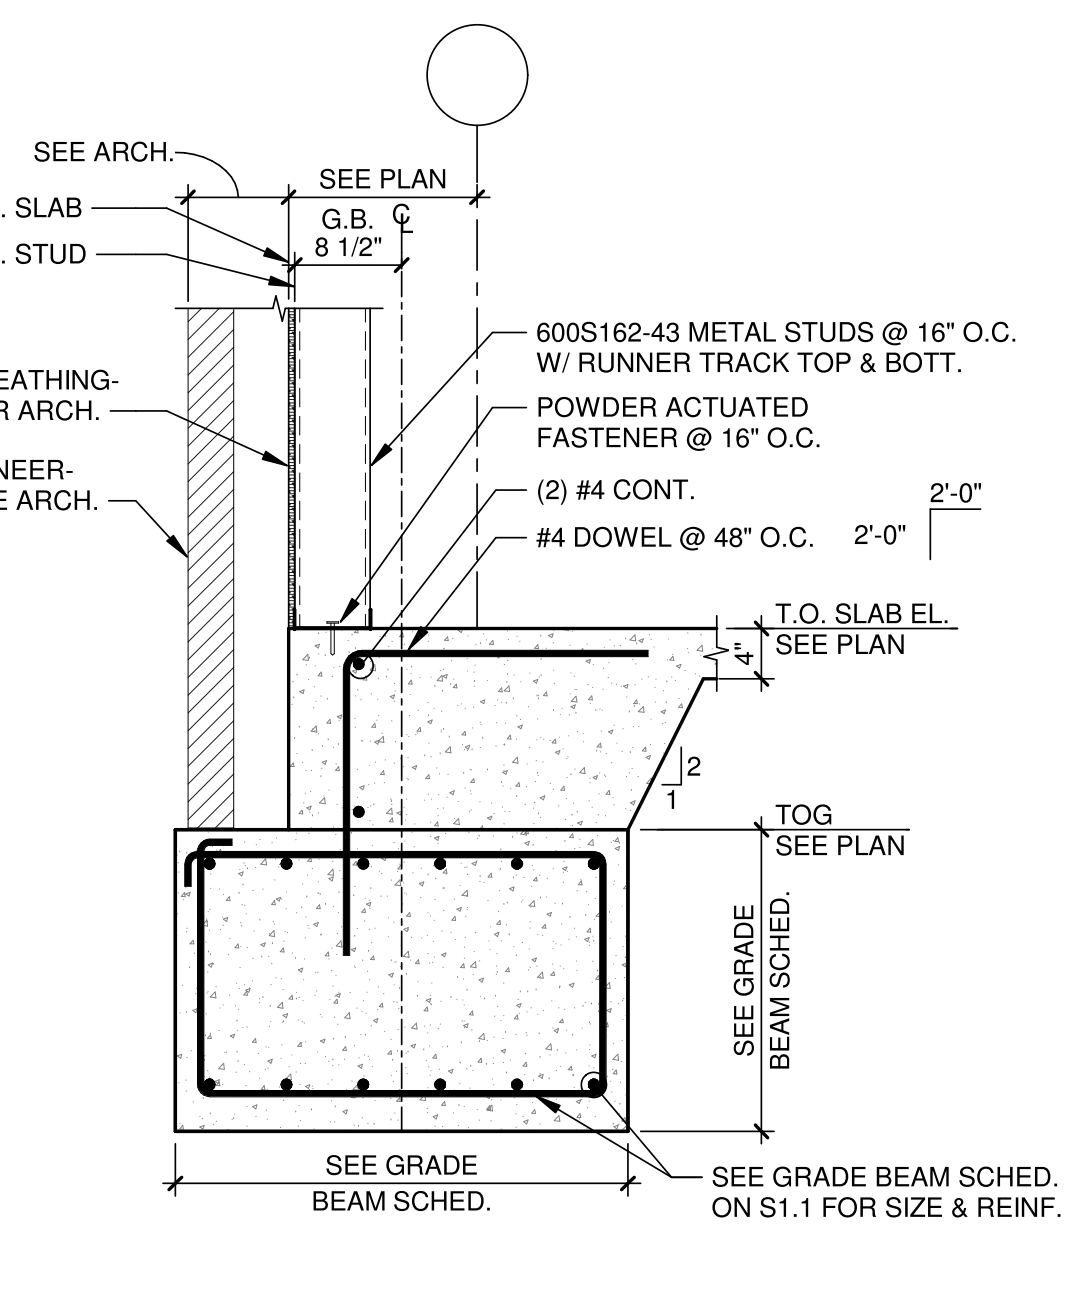


**8 SECTION**  
3/4" = 1'-0"

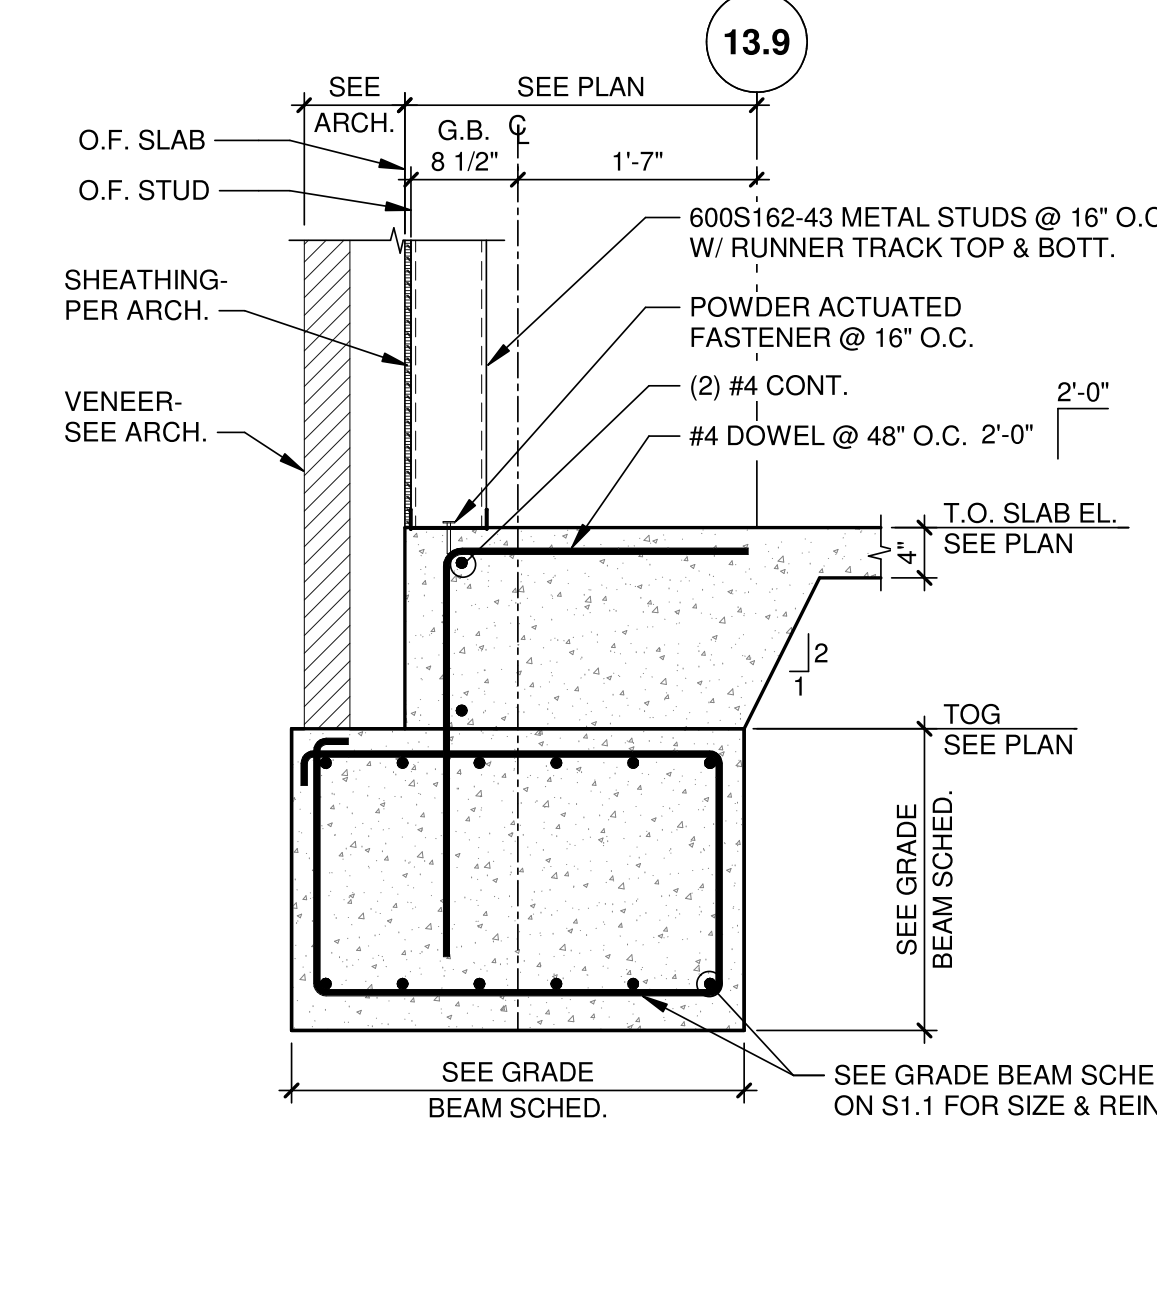


**9 SECTION**  
3/4" = 1'-0"

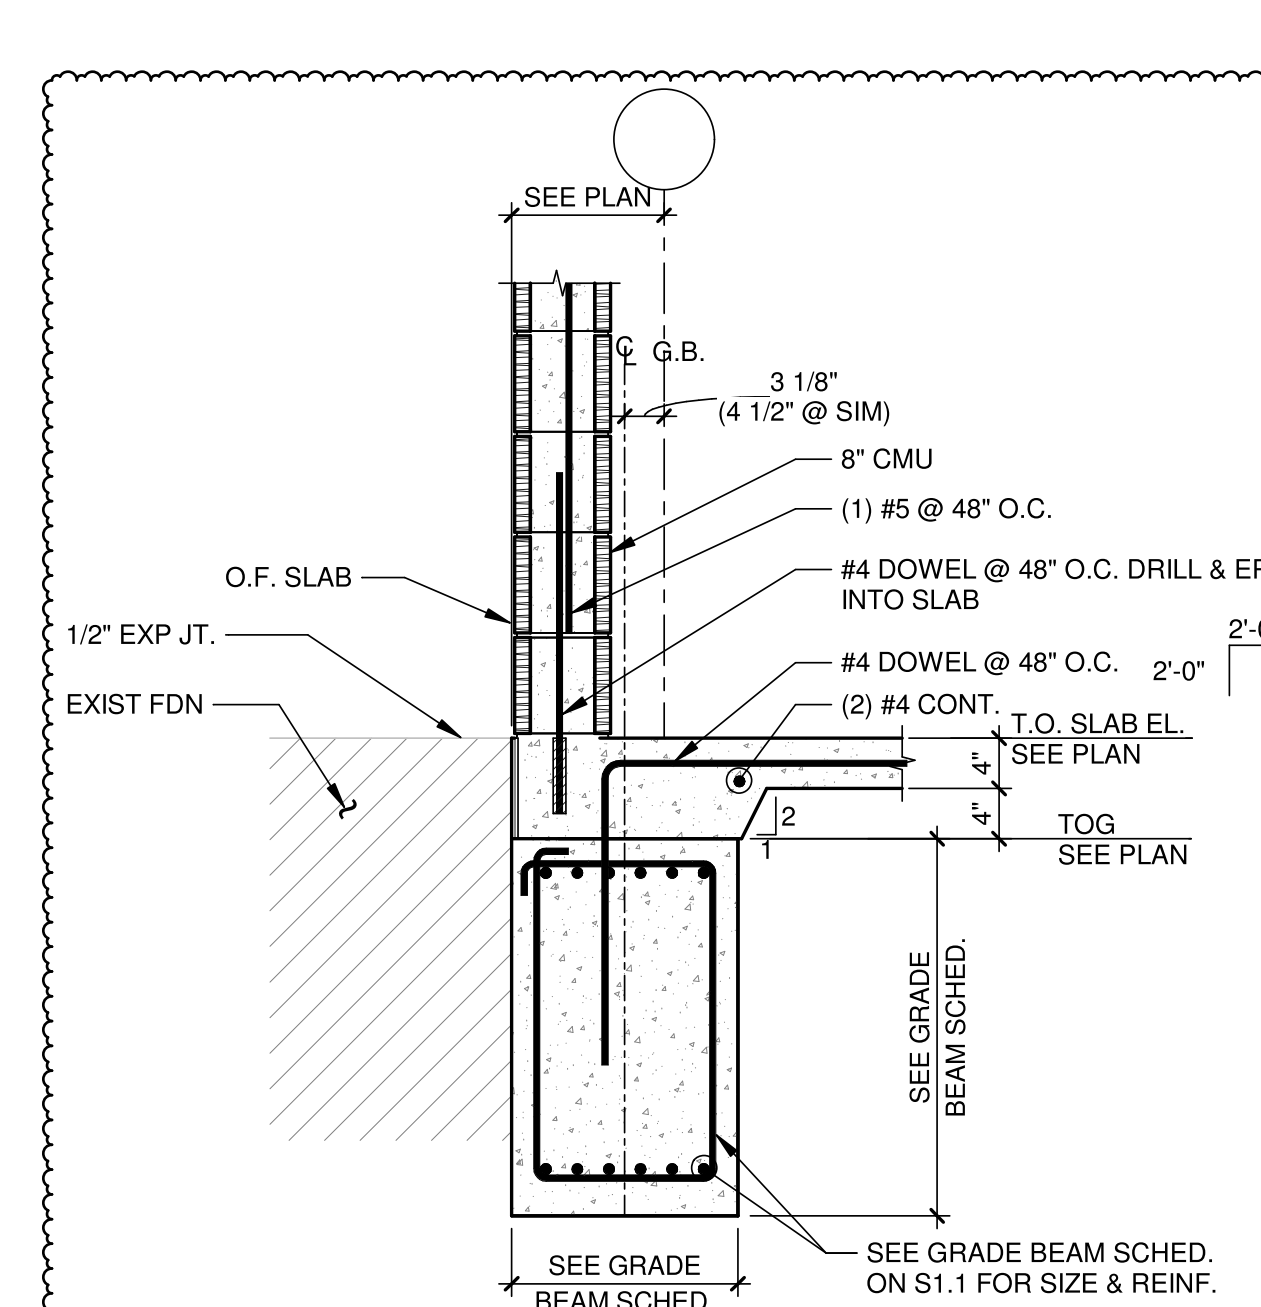


**10 SECTION**  
3/4" = 1'-0"

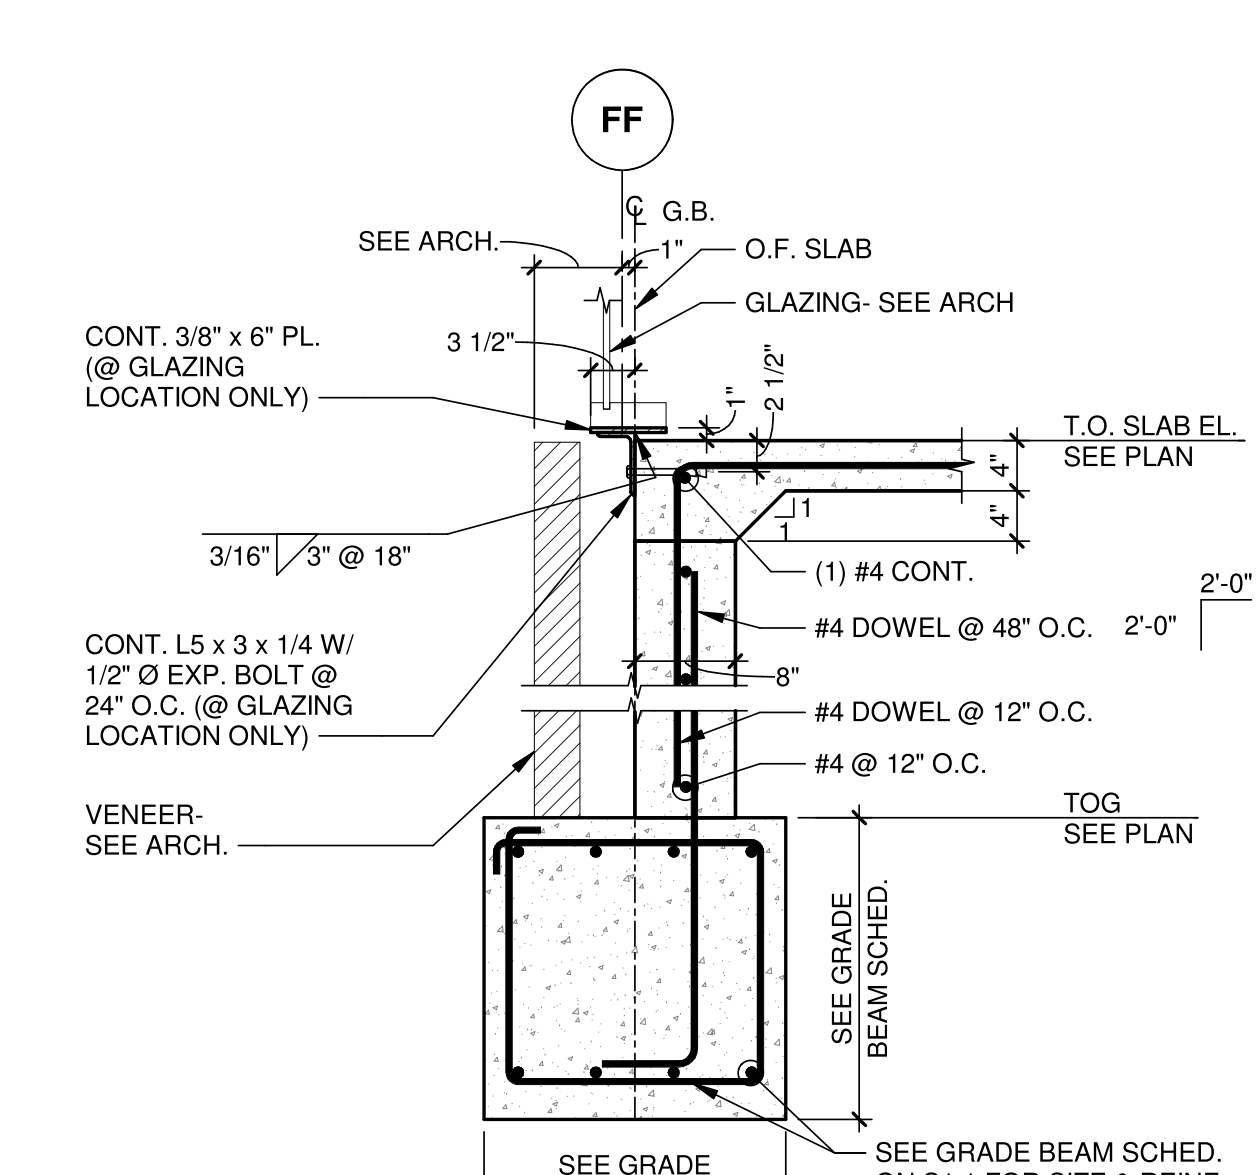


**11 SECTION**  
3/4" = 1'-0"

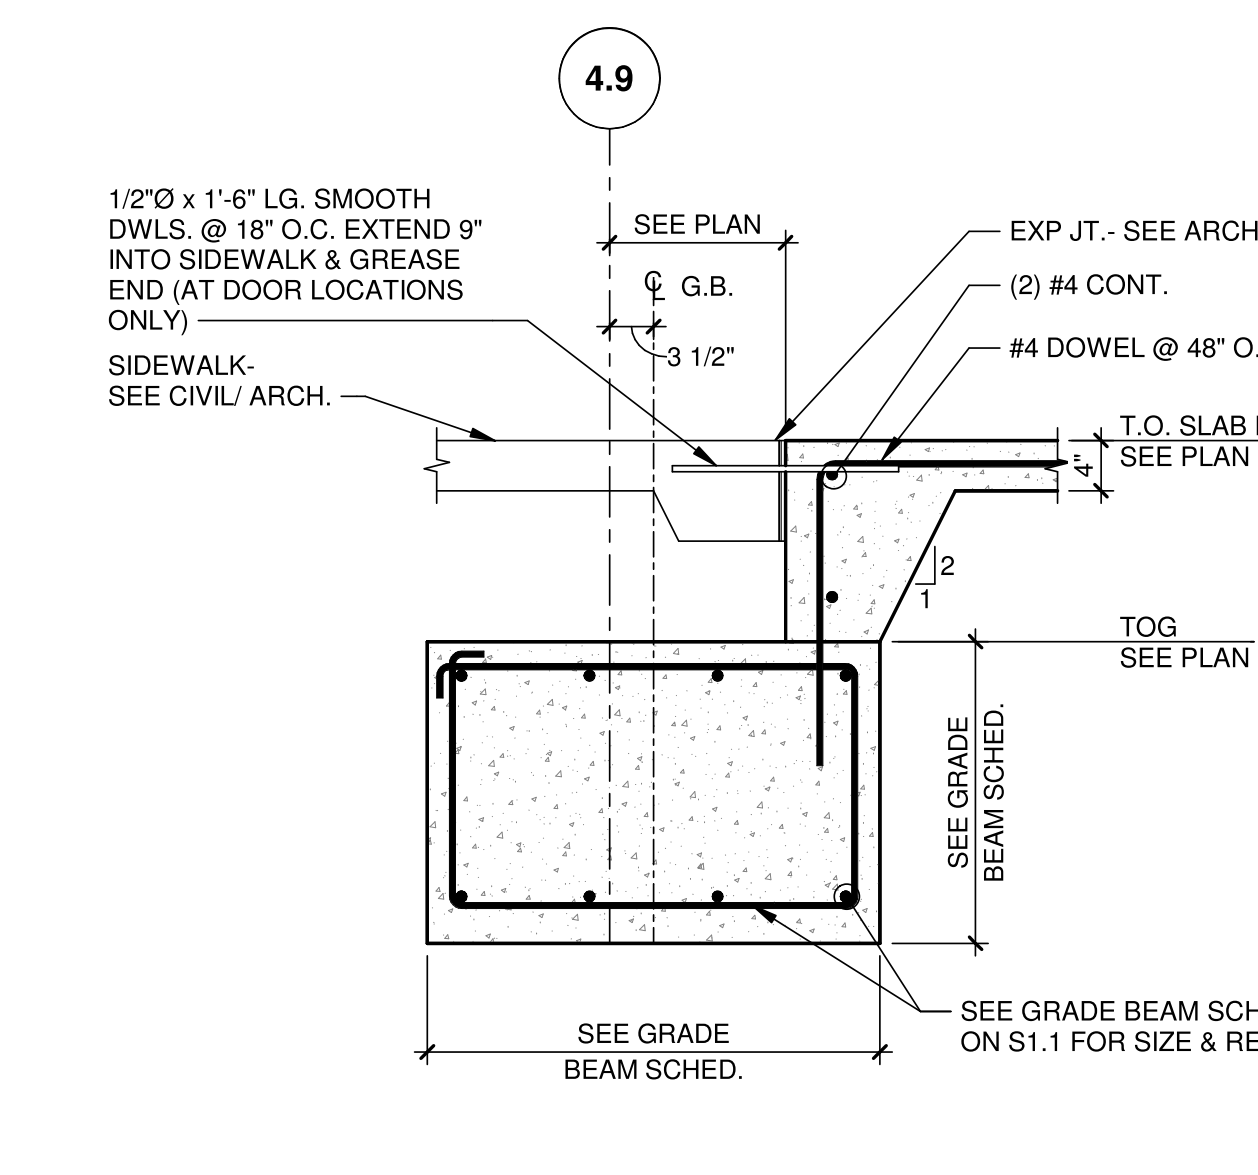


**12 SECTION**  
3/4" = 1'-0"

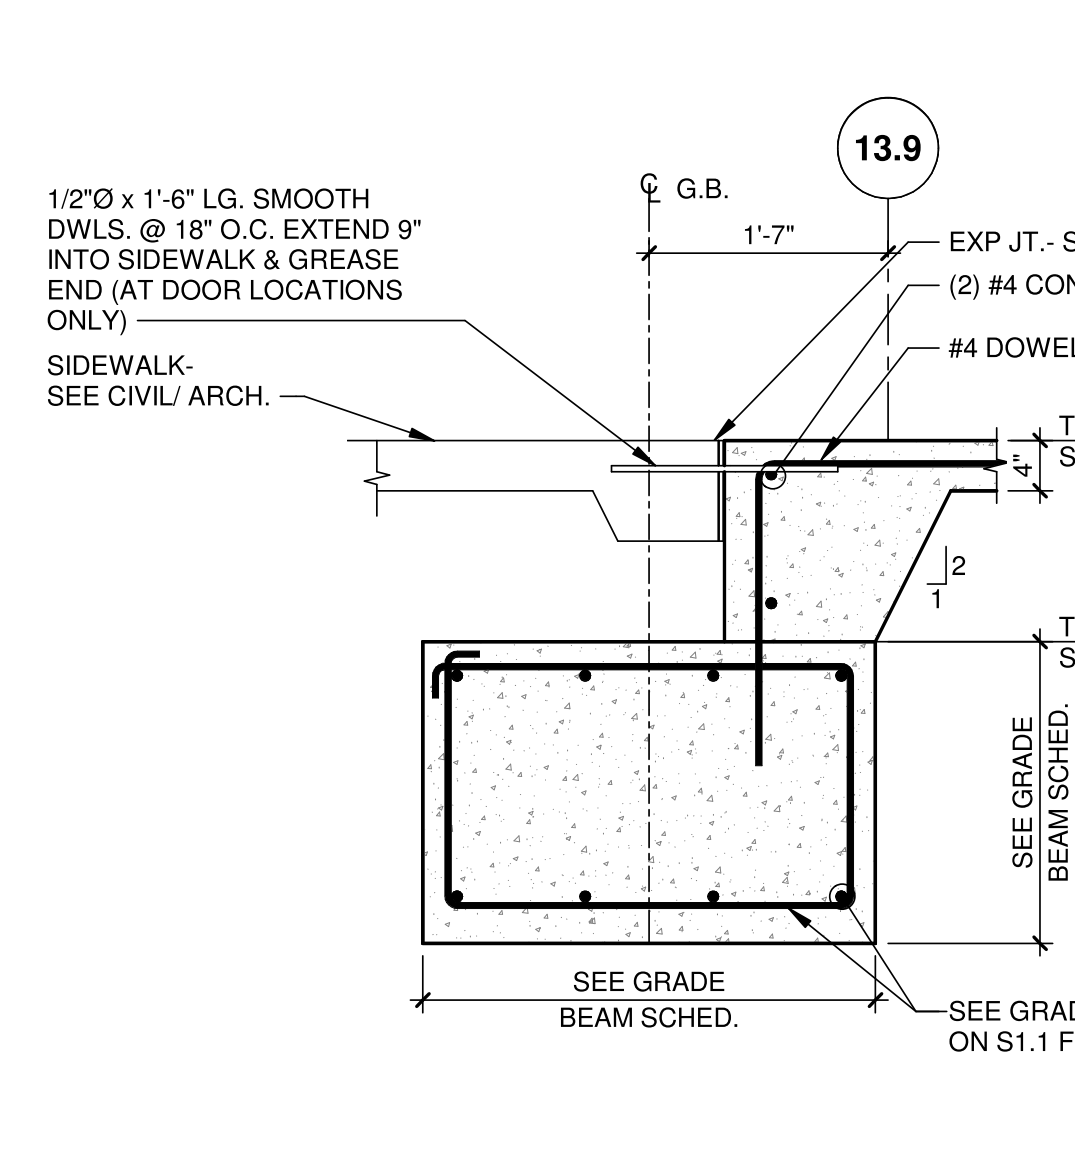


**13 SECTION**  
3/4" = 1'-0"

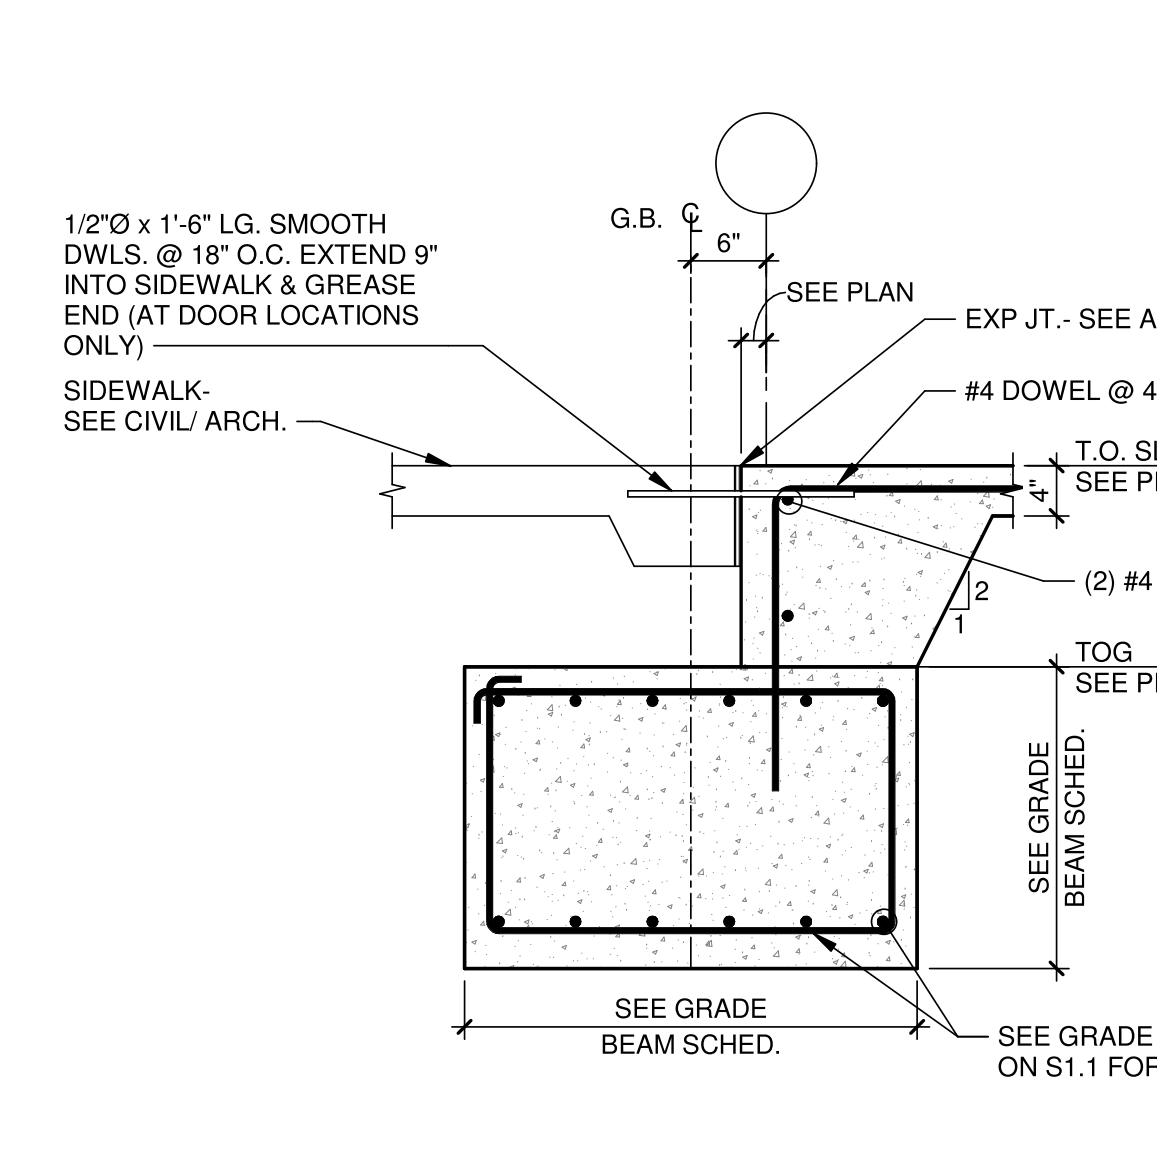

**14 SECTION**  
3/4" = 1'-0"

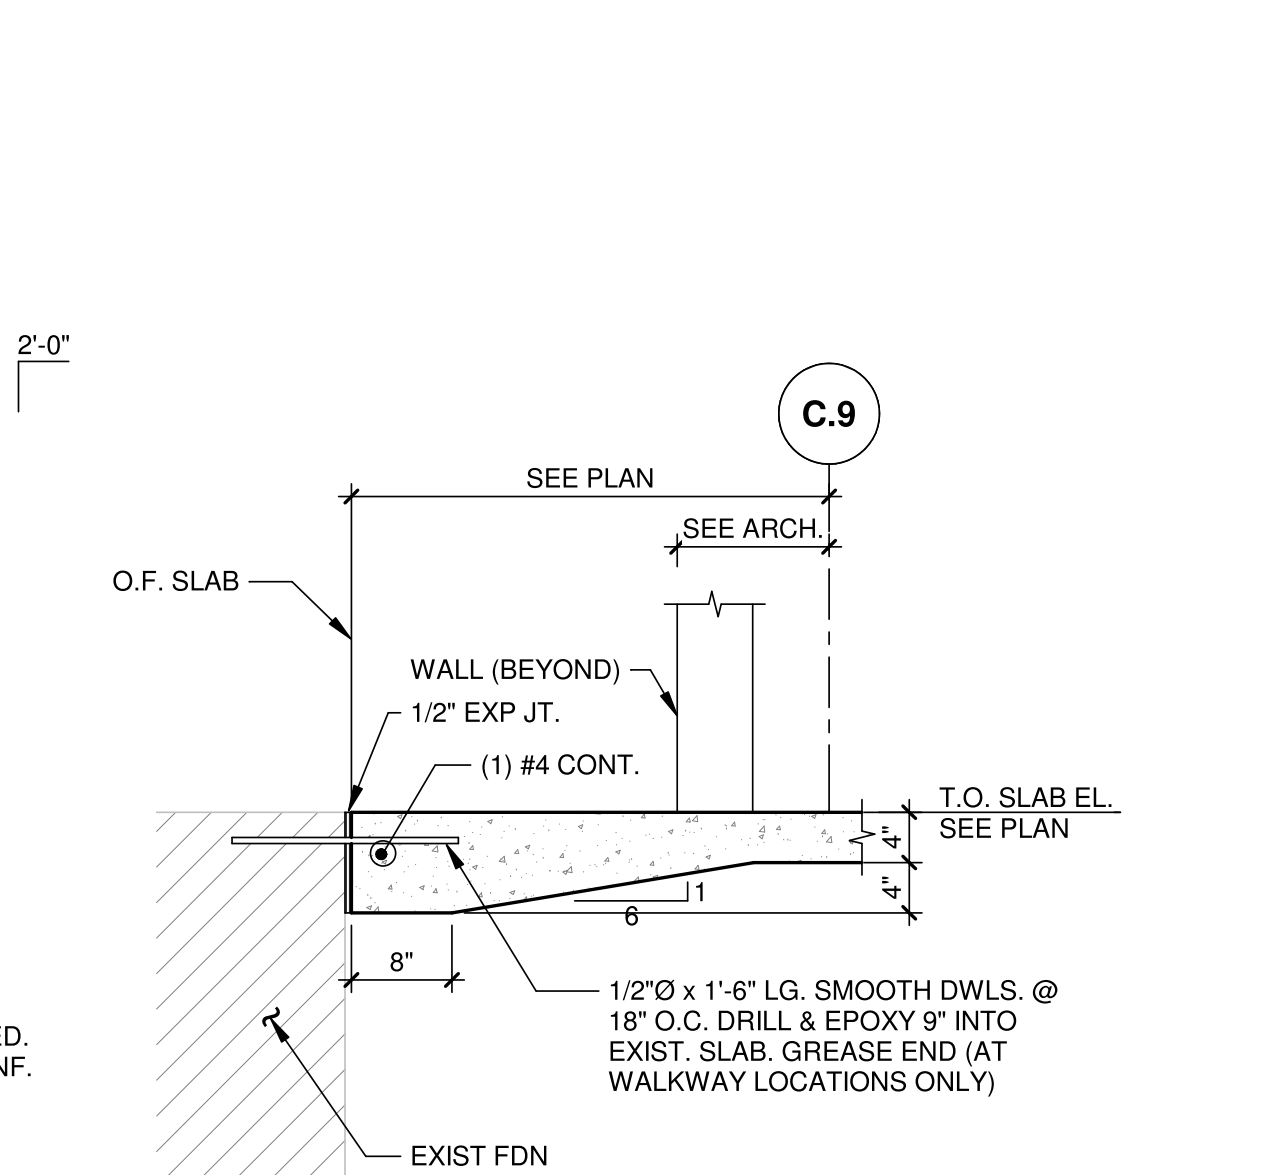

**15 SECTION**  
3/4" = 1'-0"

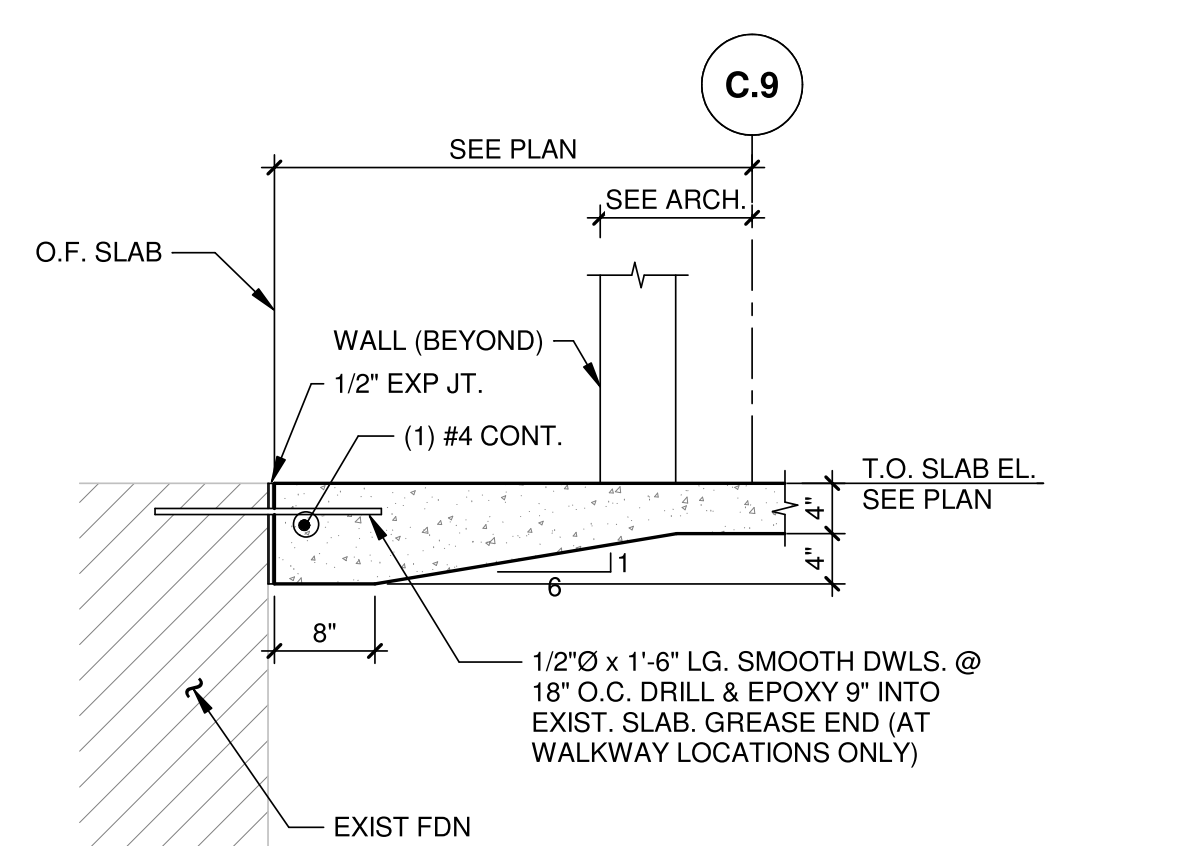

Architecture and Interiors  
**MSRDesign**  
 510 Marquette Avenue South, Suite 200  
 Minneapolis, MN 55402 | 612.375.0336

Associate Architect  
**Hight Jackson Associates PA**  
 5501 W Village Pkwy #350  
 Rogers, AR 72758 | 479.464.4965

Civil Engineer  
**E | D | G**  
 216 West Birch Street  
 Rogers, AR 72758 | 479.378.0250


Landscape Architect  
**TEN x TEN**  
 575 SE 9th St #210  
 Minneapolis, MN 55414 | 612.440.8369

Structural Engineer  
**Tatum-Smith-Welcher Structural Engineers**  
 3100 S Market St #202  
 Rogers, AR 72758 | 479.621.6128

MEP Engineer  
**HP Engineering, Inc.**  
 5504 W Phinney Pkwy Dr, Suite 209  
 Rogers, AR 72758 | 479.899.6370

**Bentonville Public Library Expansion**  
 405 S Main Street  
 Bentonville, AR 72712

Project No: 2021027

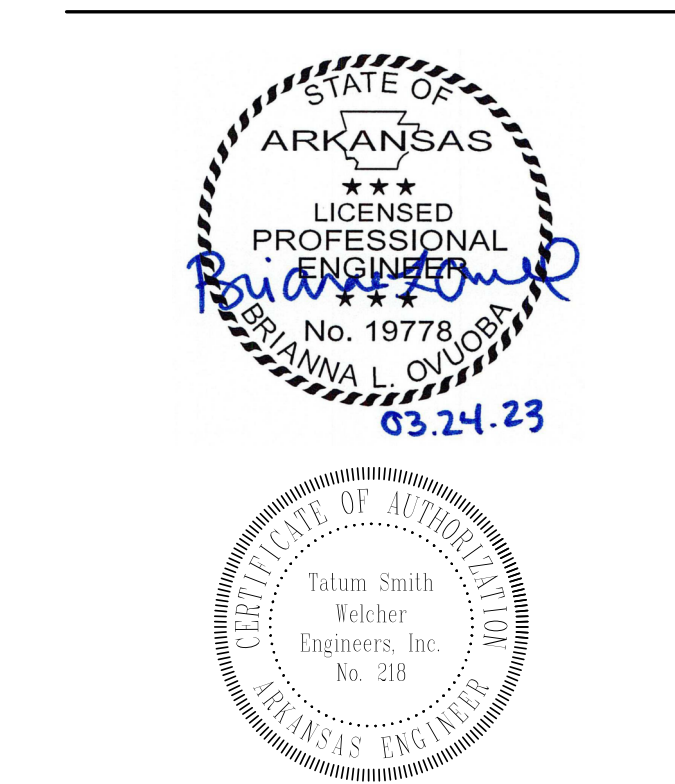


**BID SET**

**ISSUE / REVISION**


Mark	Date	Description
1	12/10/2021	SCHEMATIC DESIGN PRICING
2	06/22/2022	DESIGN DEVELOPMENT PRICING
3	10/24/2022	60% CD PRICING
4	12/21/2022	PERMIT SET
5	01/06/2023	BID SET
1	01/16/2023	BID SET - ADDENDUM 1
2	03/04/2023	ASB/SH

FOUNDATION DETAILS


**S4.1**

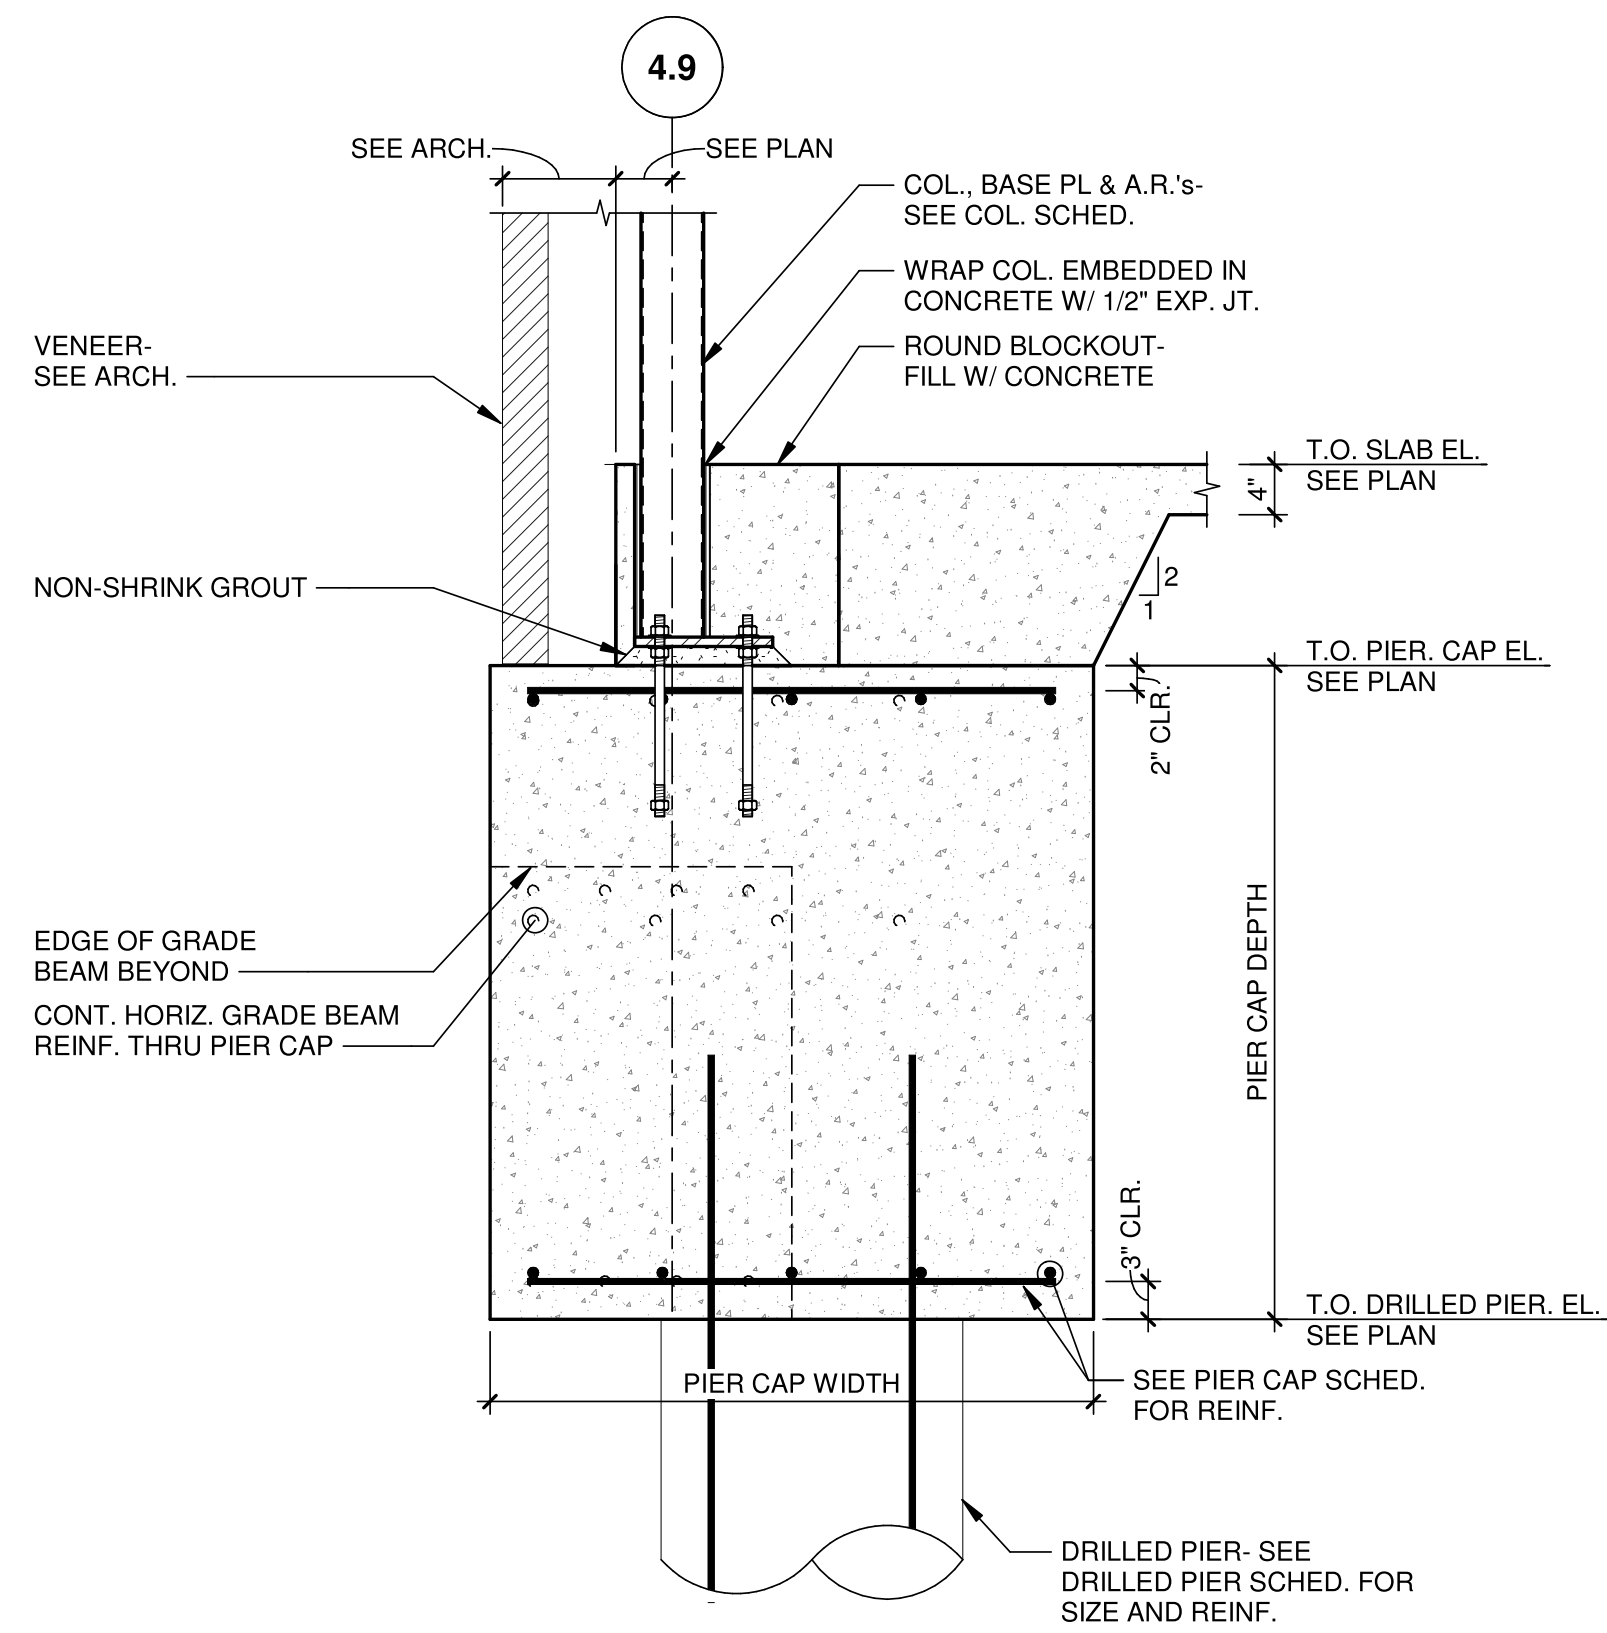


**1 SECTION**  
3/4" = 1'-0"

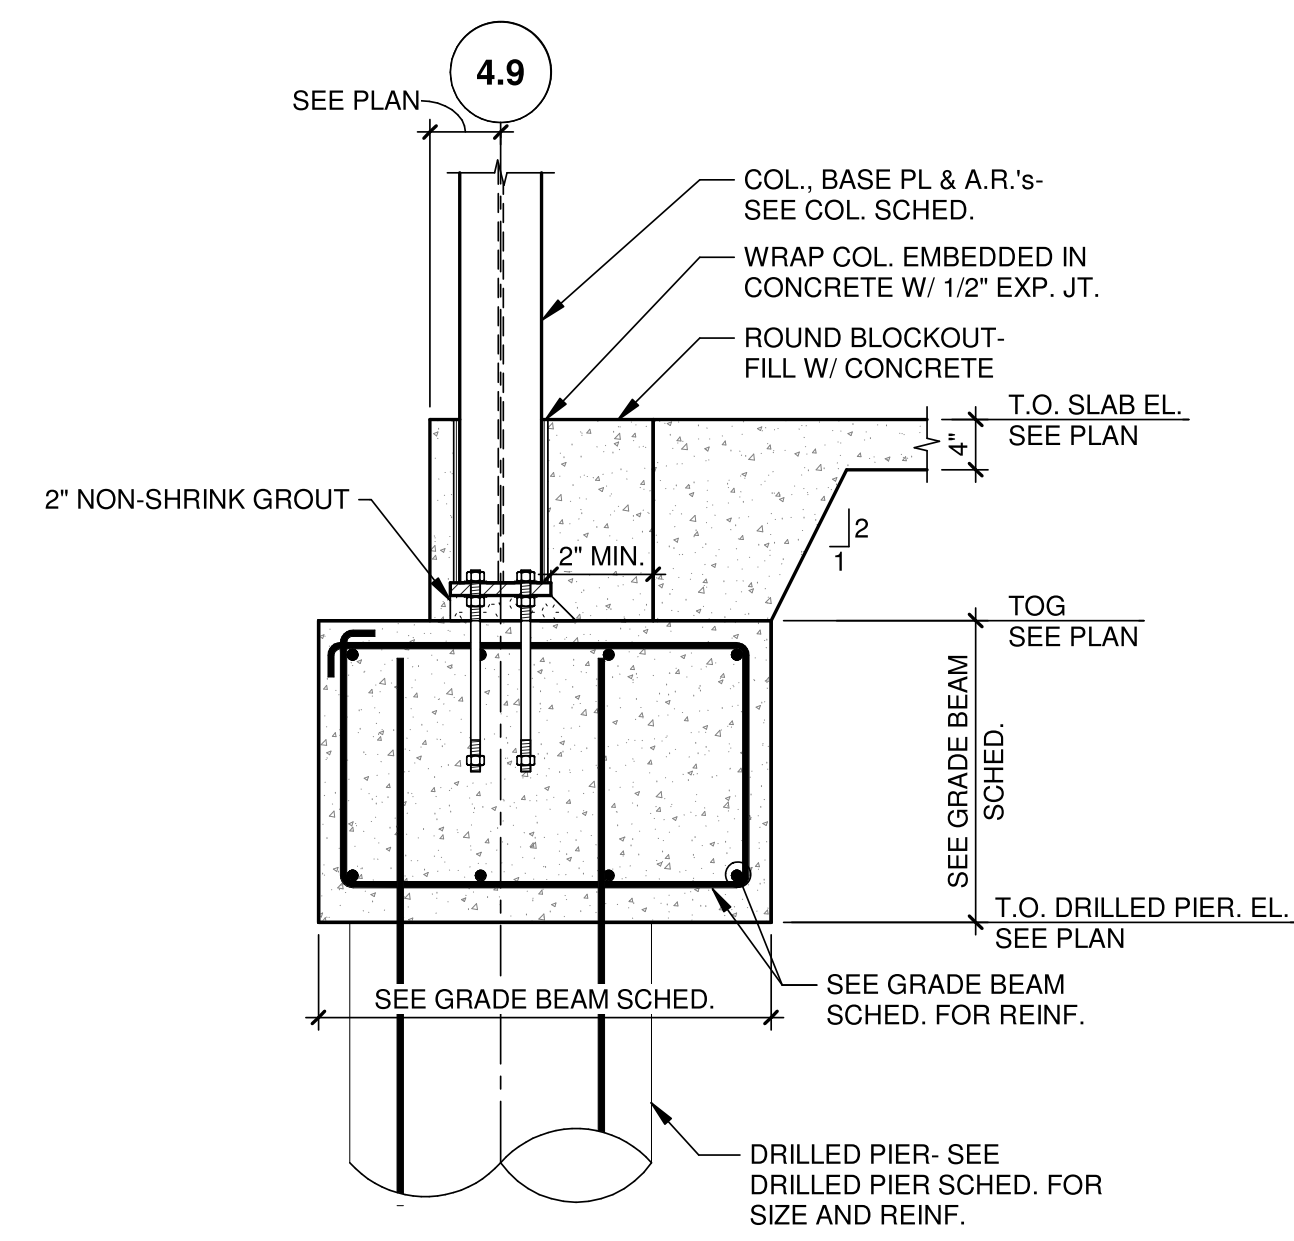


**2 SECTION**  
3/4" = 1'-0"

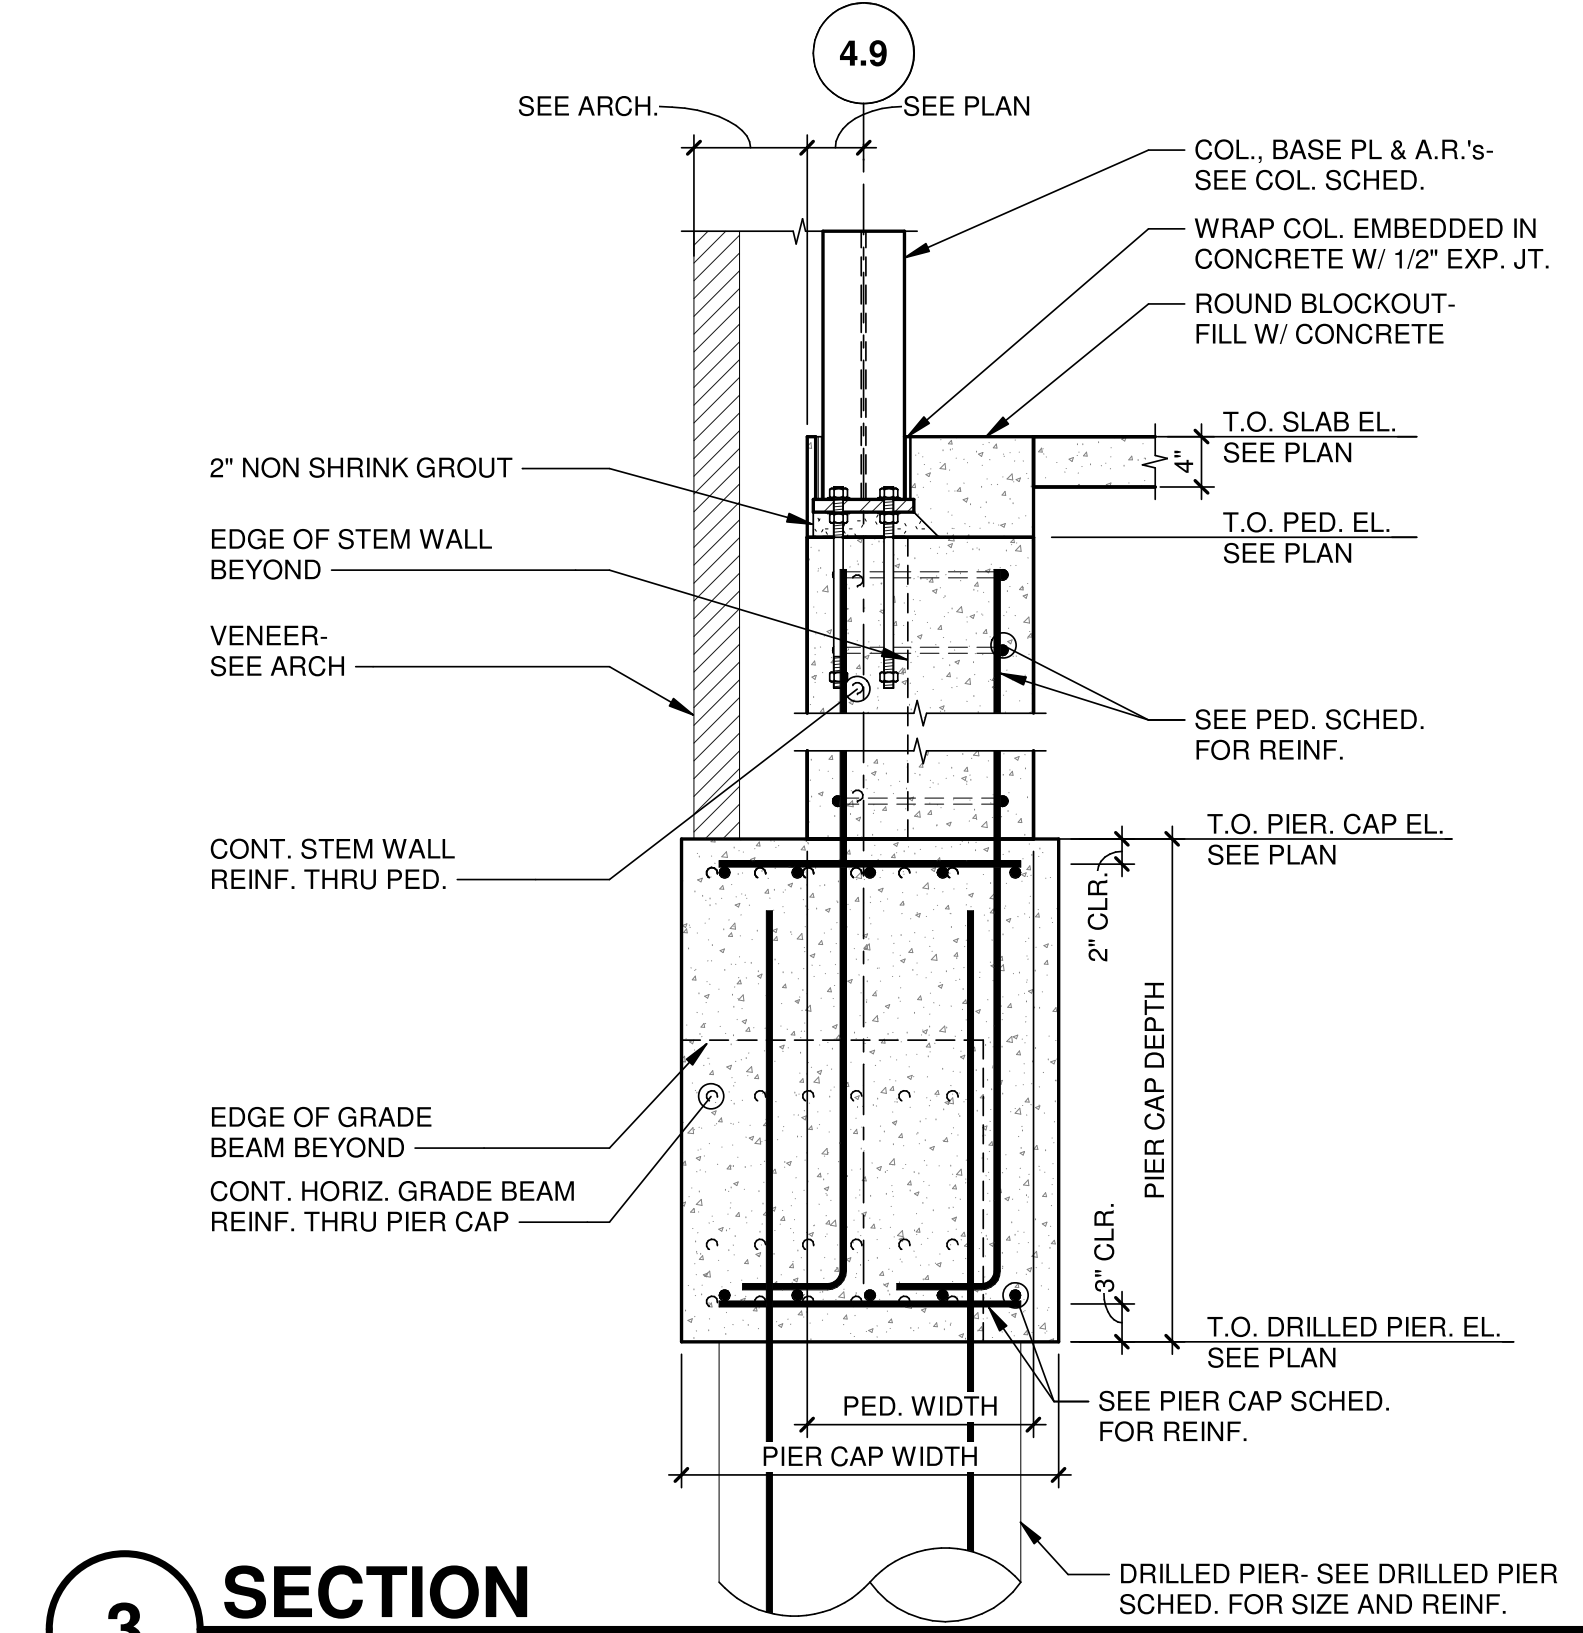


**3 SECTION**  
3/4" = 1'-0"

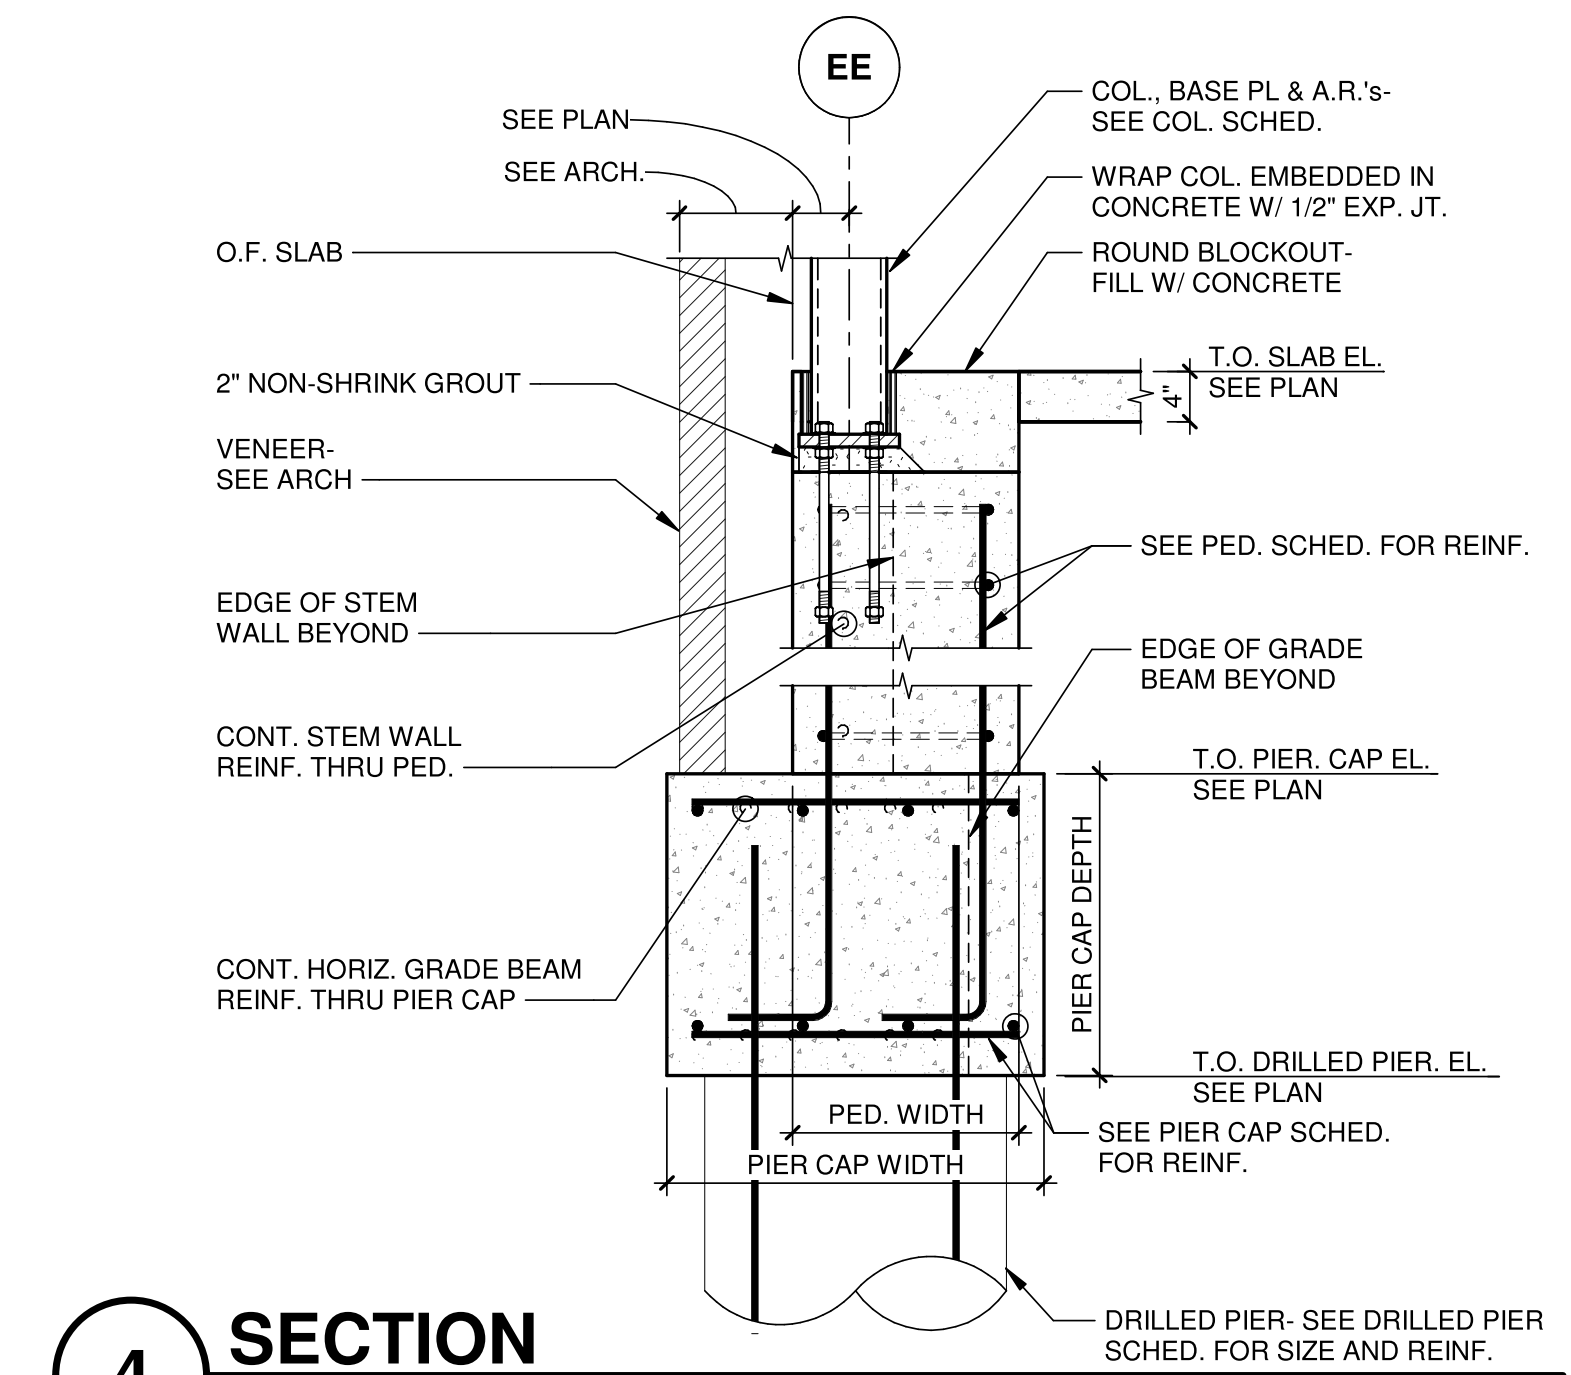


**4 SECTION**  
3/4" = 1'-0"

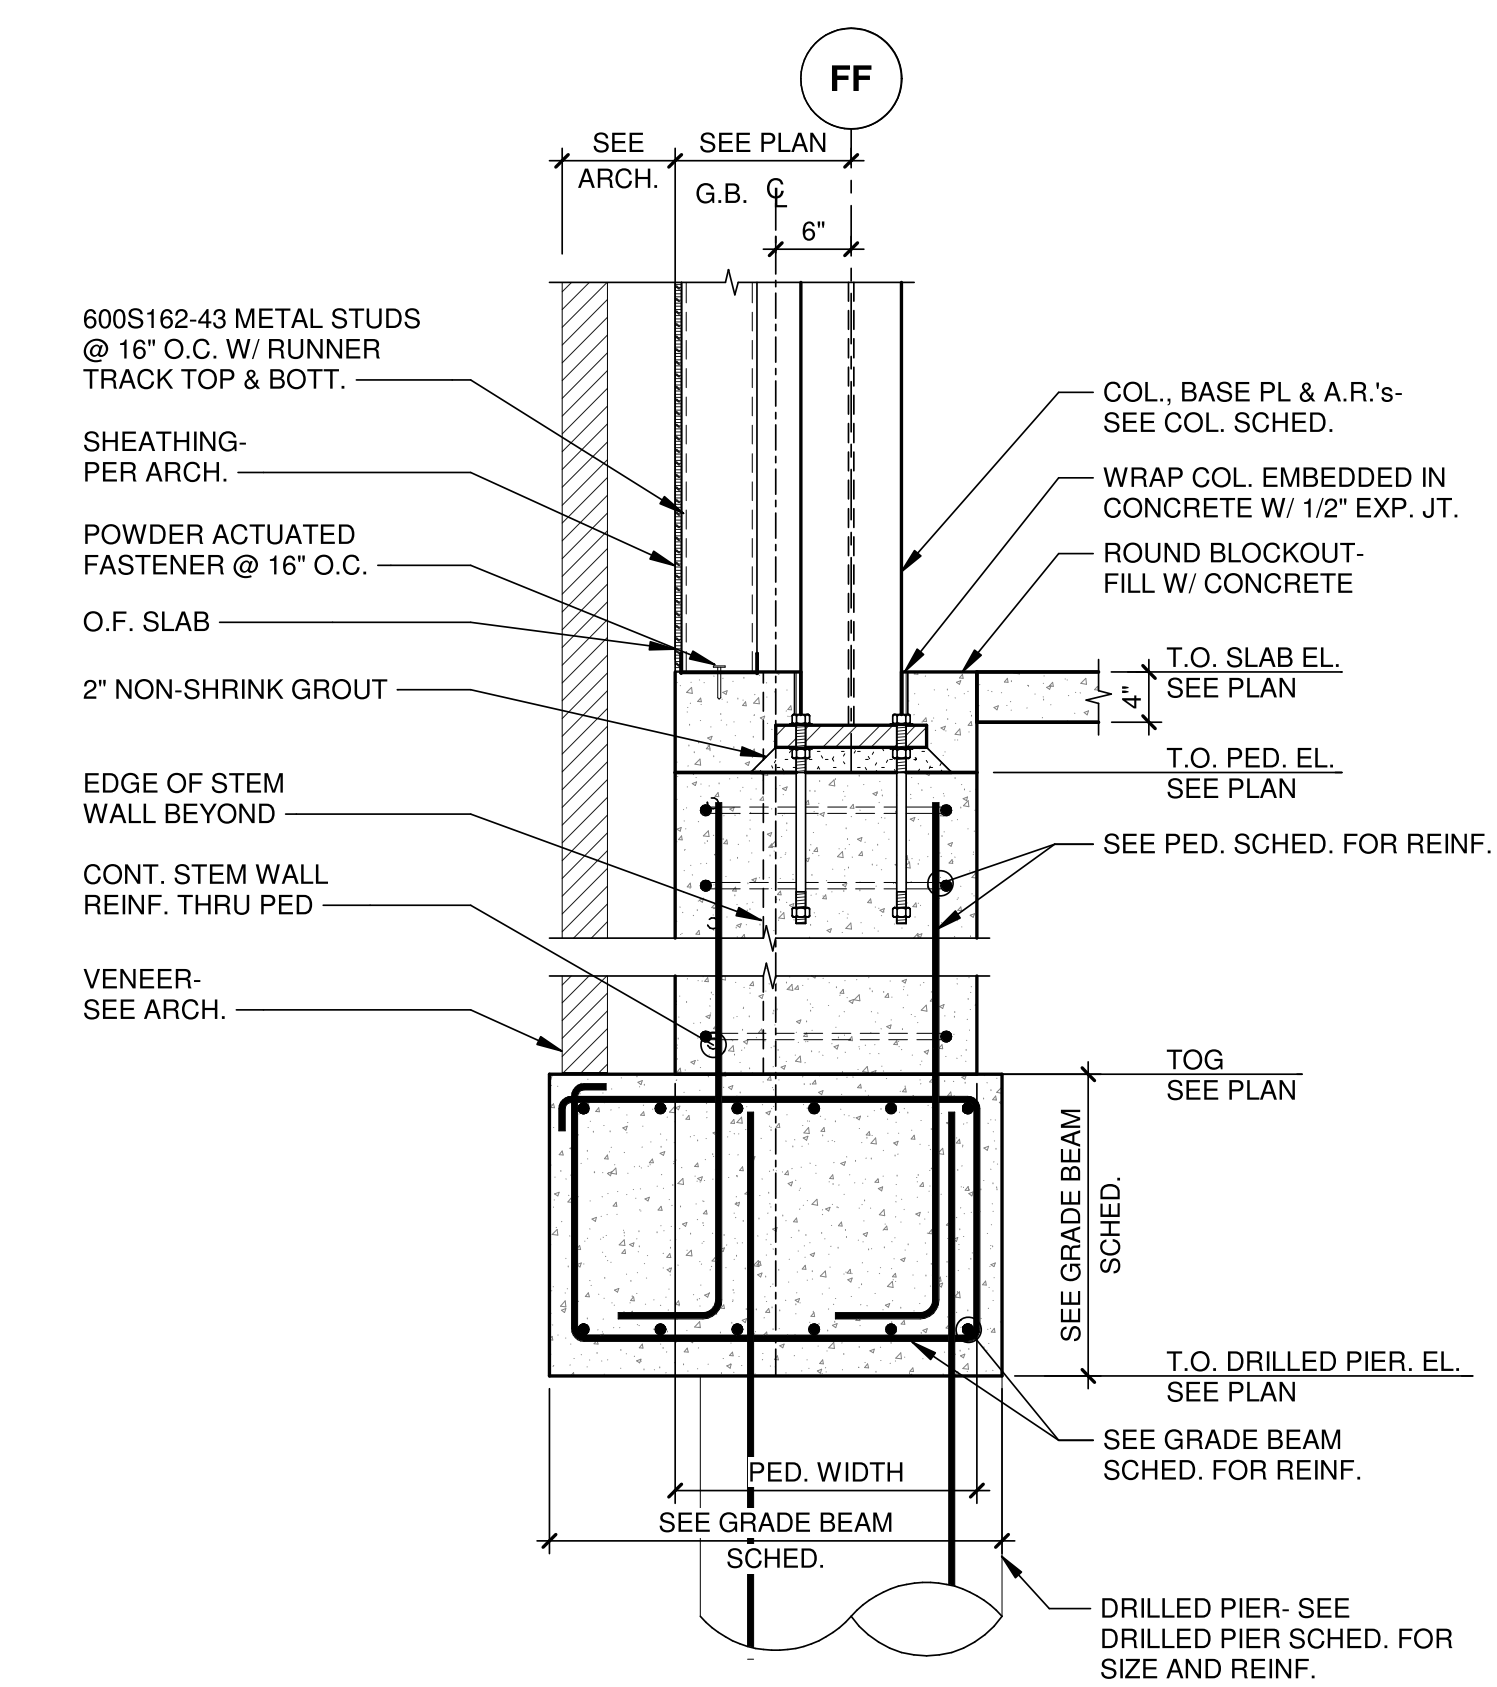


**5 SECTION**  
3/4" = 1'-0"

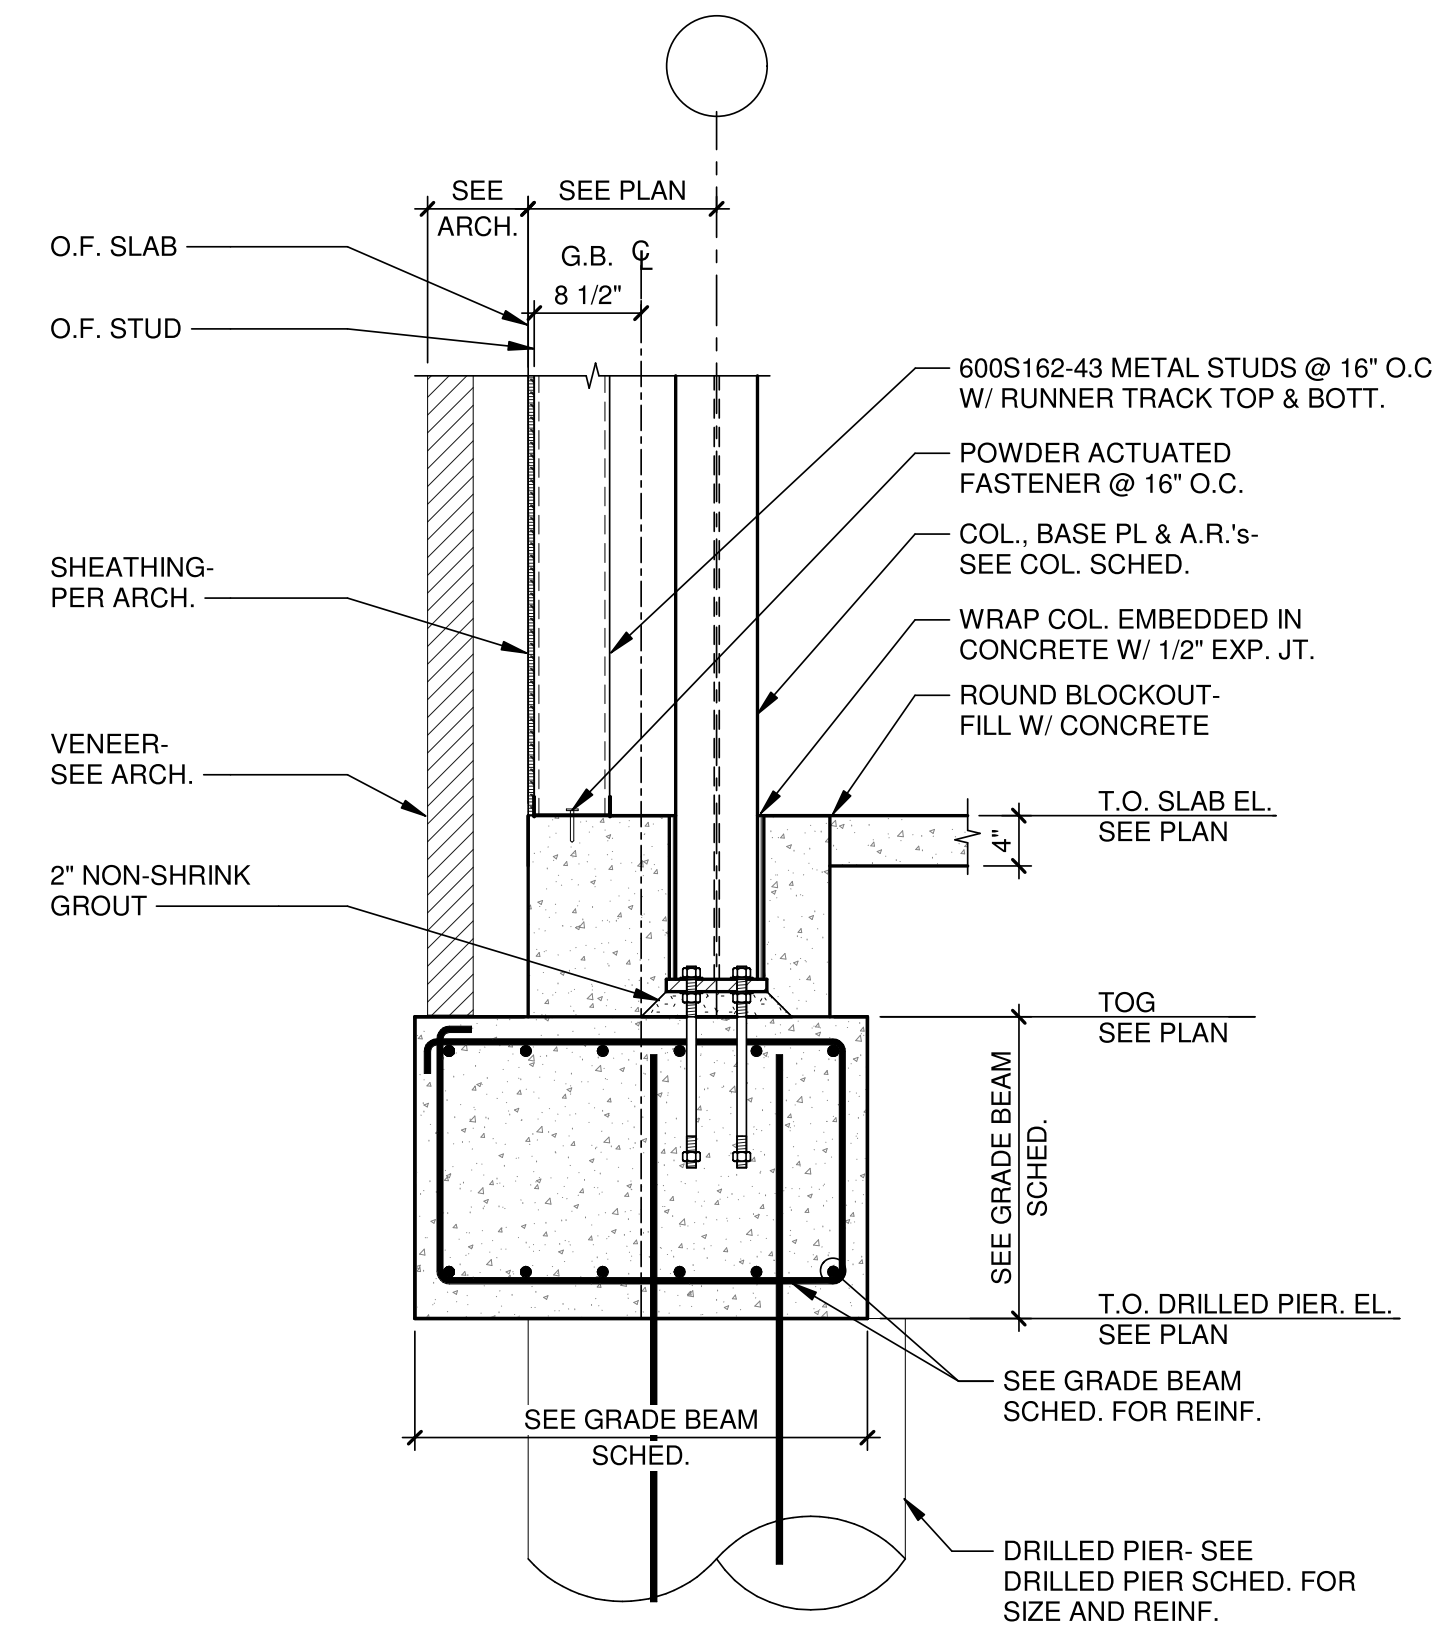

**6 SECTION**  
3/4" = 1'-0"

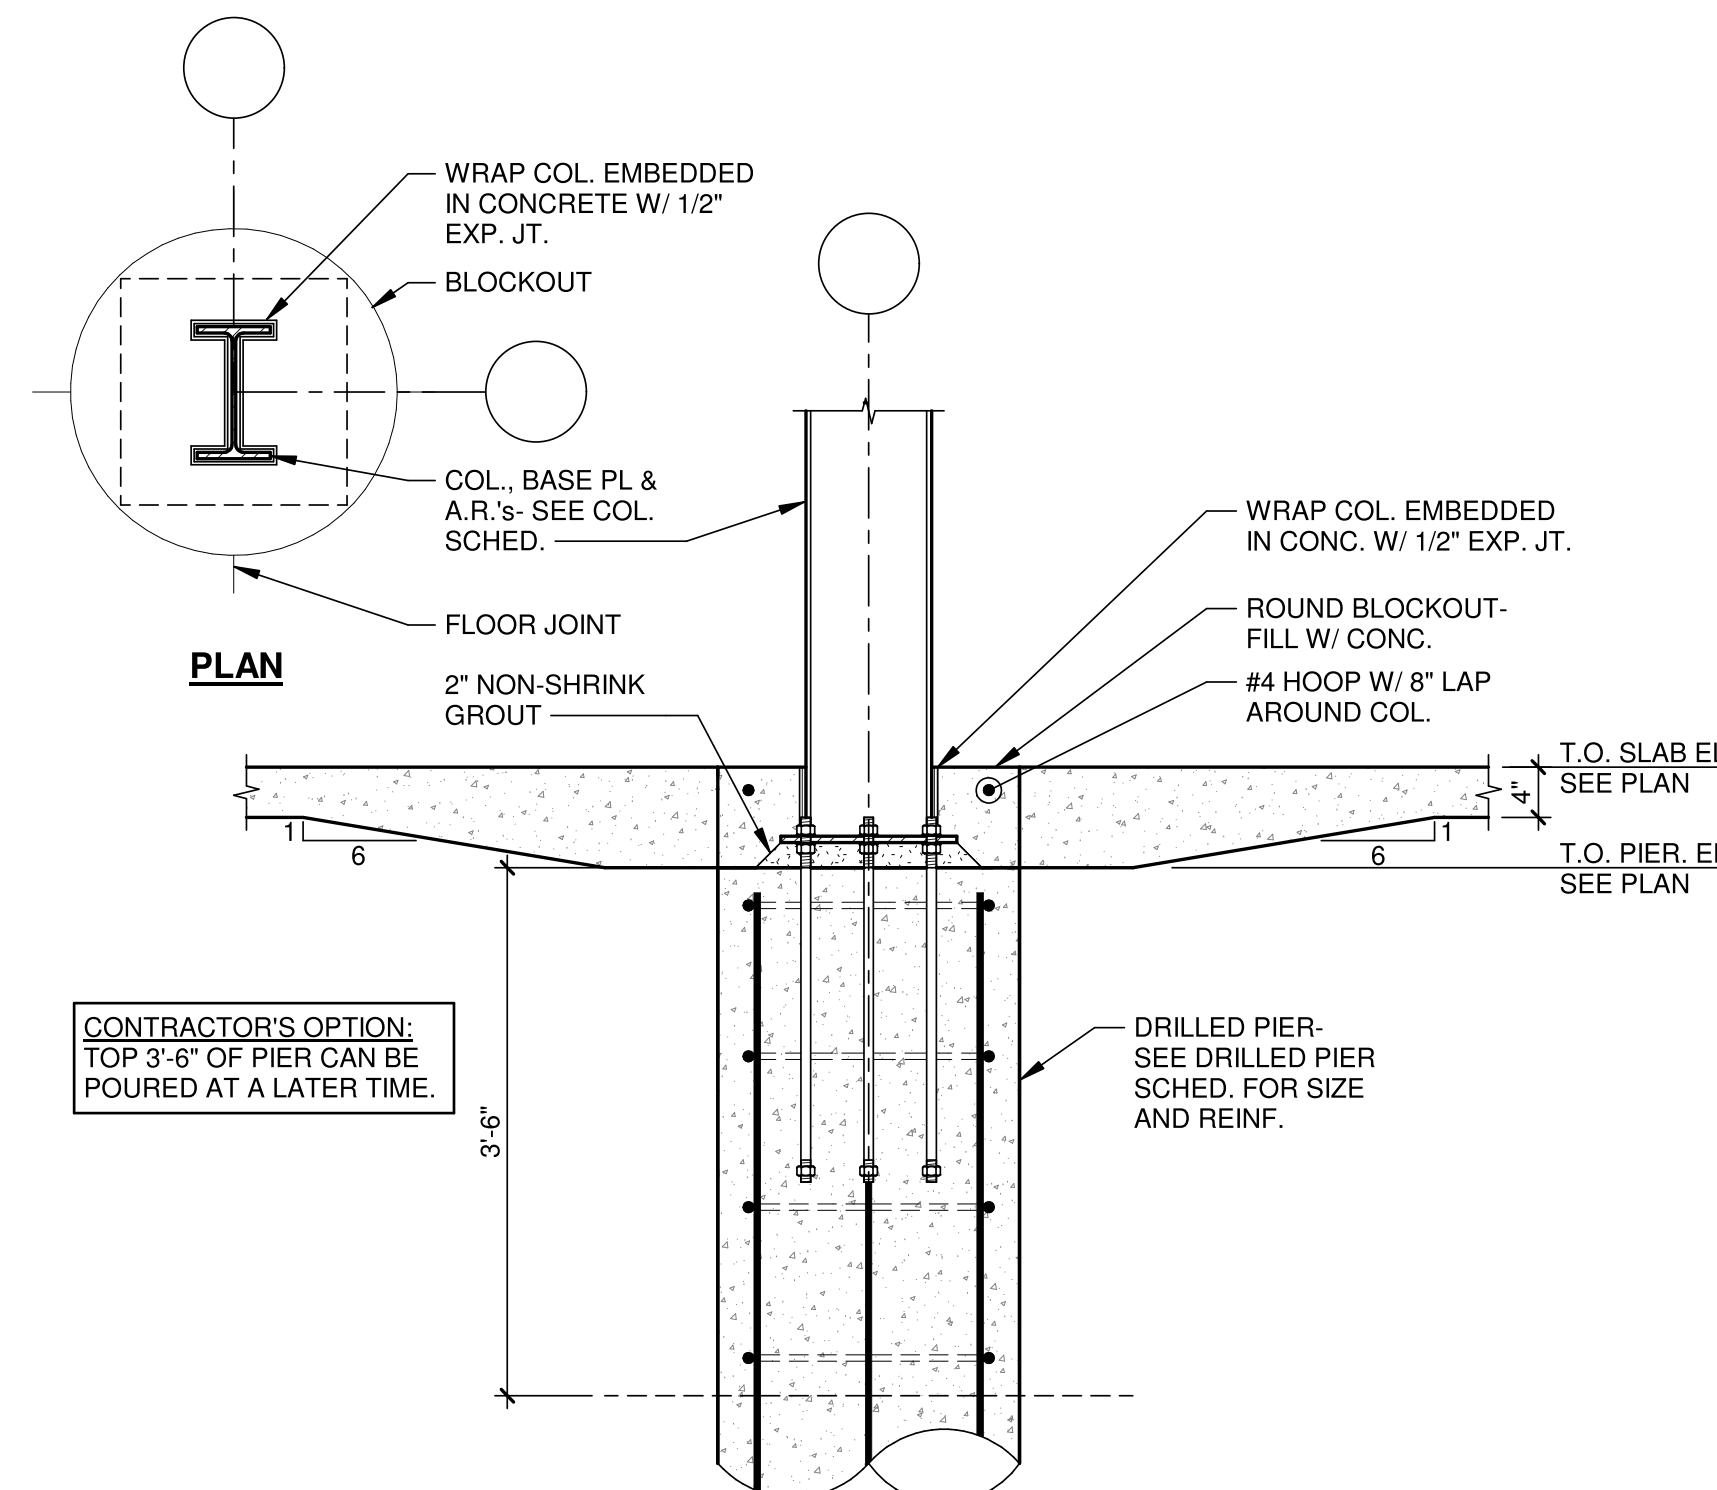


**7 SECTION**  
3/4" = 1'-0"

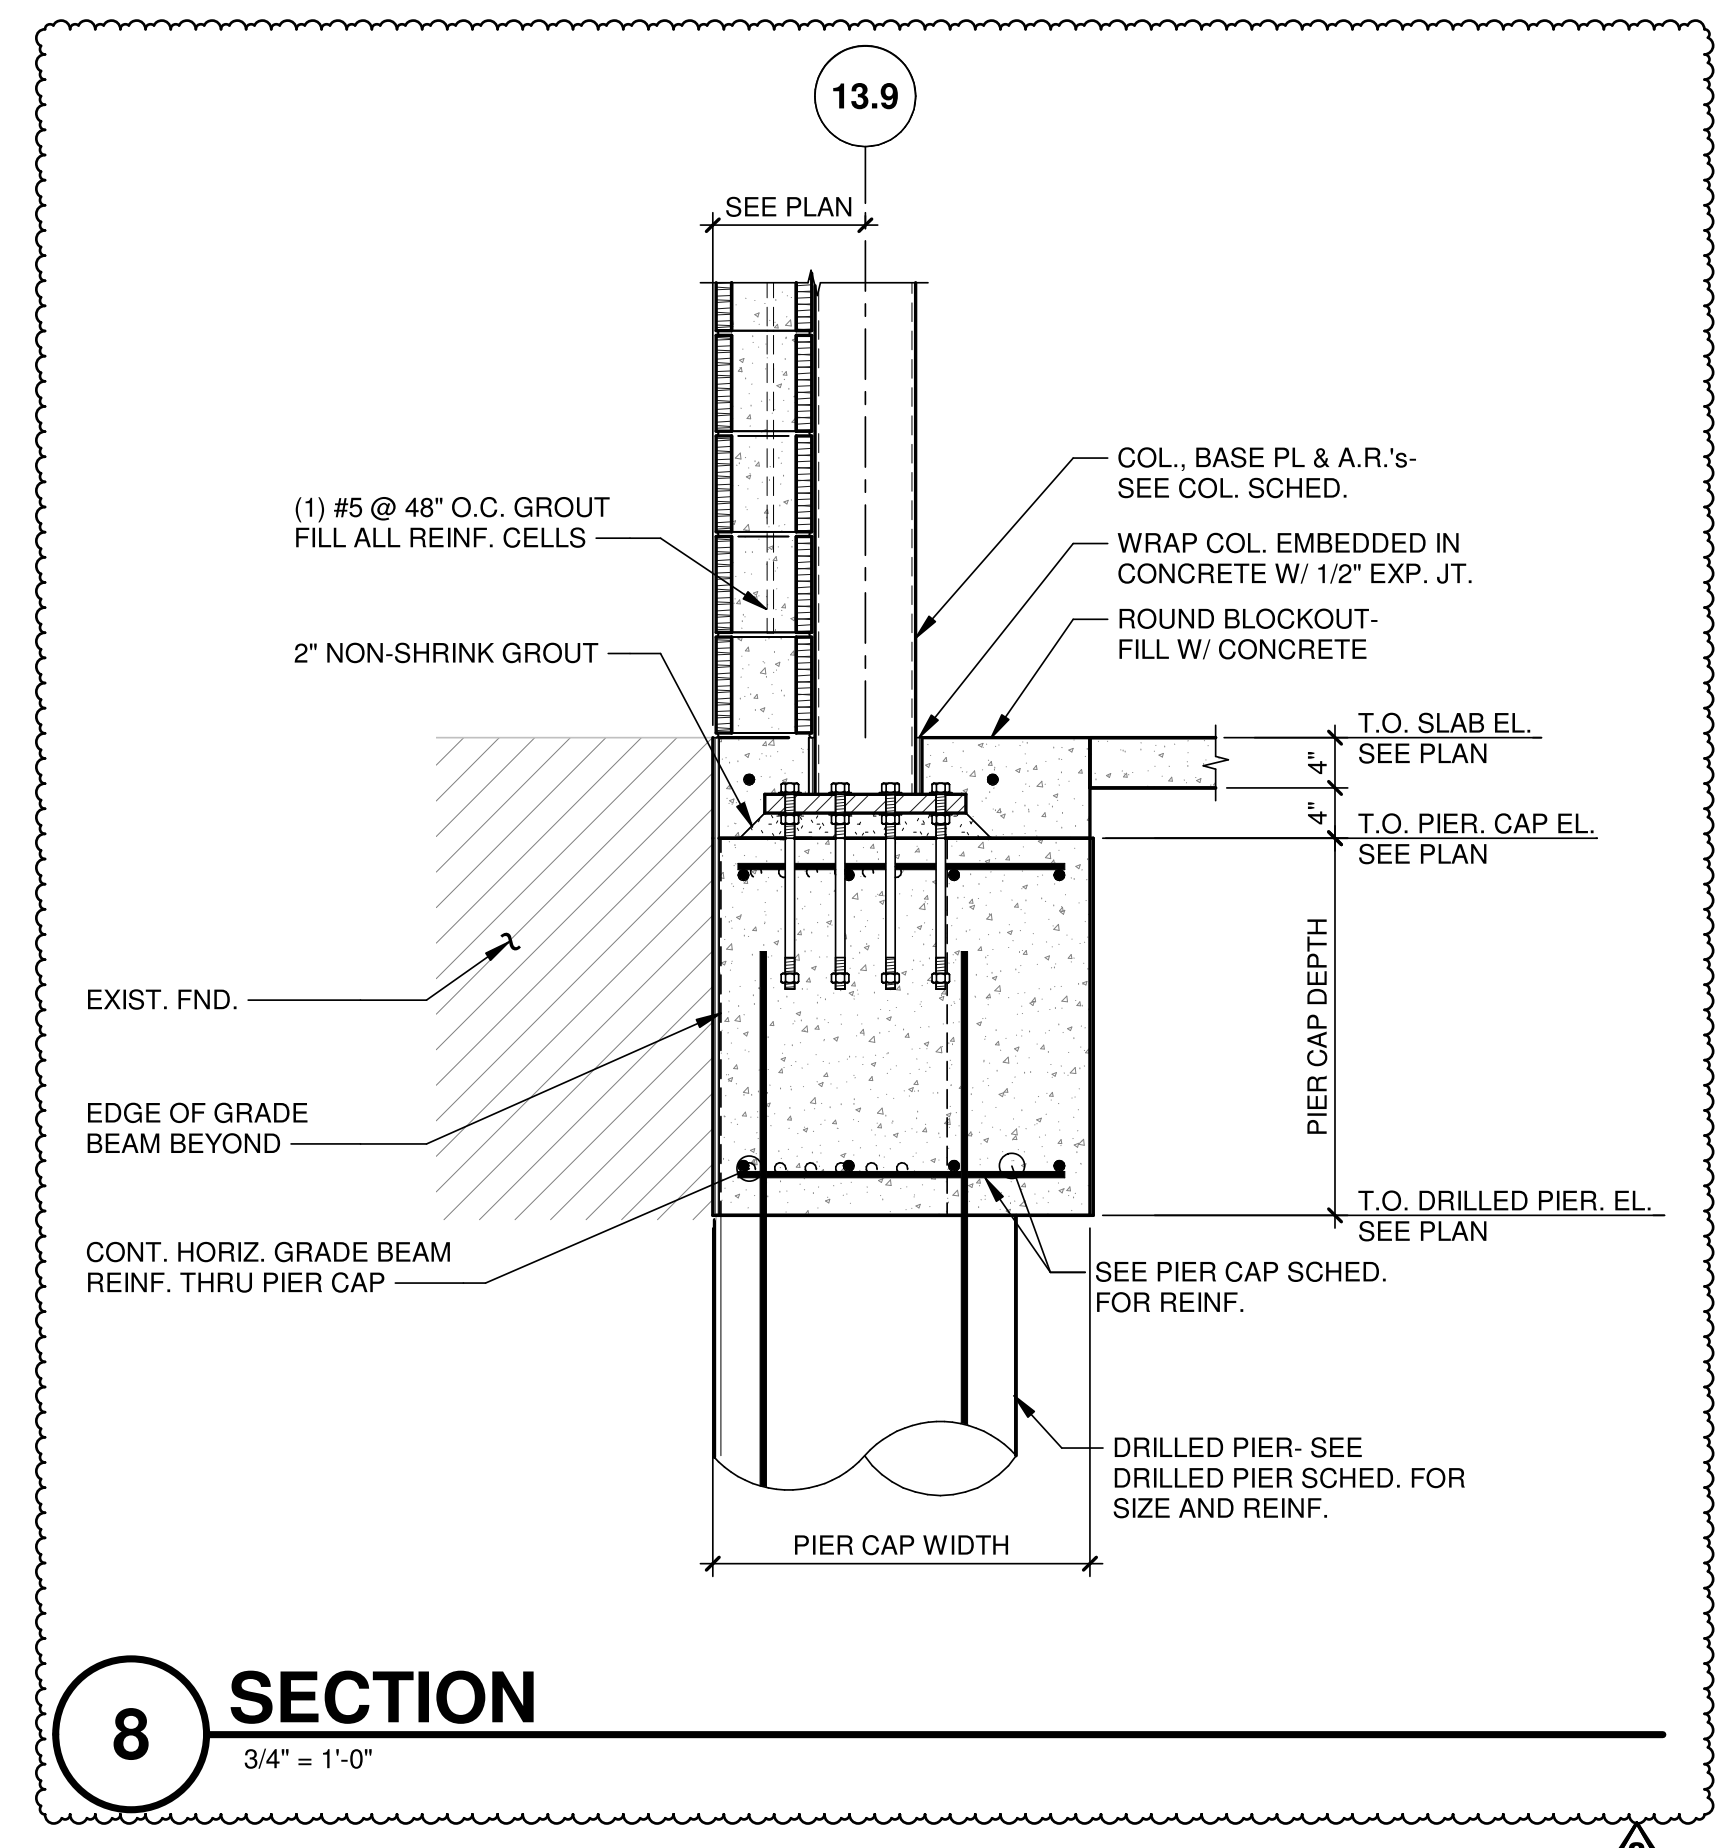

**8 SECTION**  
3/4" = 1'-0"

**Bentonville Public Library  
Expansion**  
405 S Main Street  
Bentonville, AR 72712


Project No: 2021027

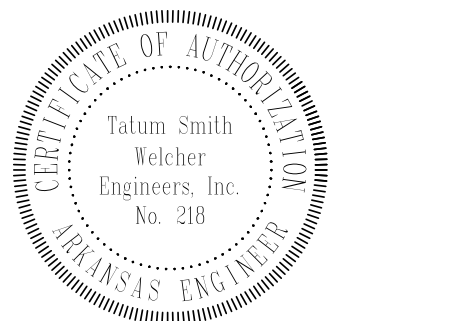


**BID SET**

**ISSUE / REVISION**


Mark	Date	Description
1	12/10/2021	SCHEMATIC DESIGN PRICING
2	06/22/2022	DESIGN DEVELOPMENT PRICING
3	10/24/2022	60% CD PRICING
4	12/21/2022	PERMIT SET
5	01/06/2023	BID SET
6	03/24/2023	AS1-01

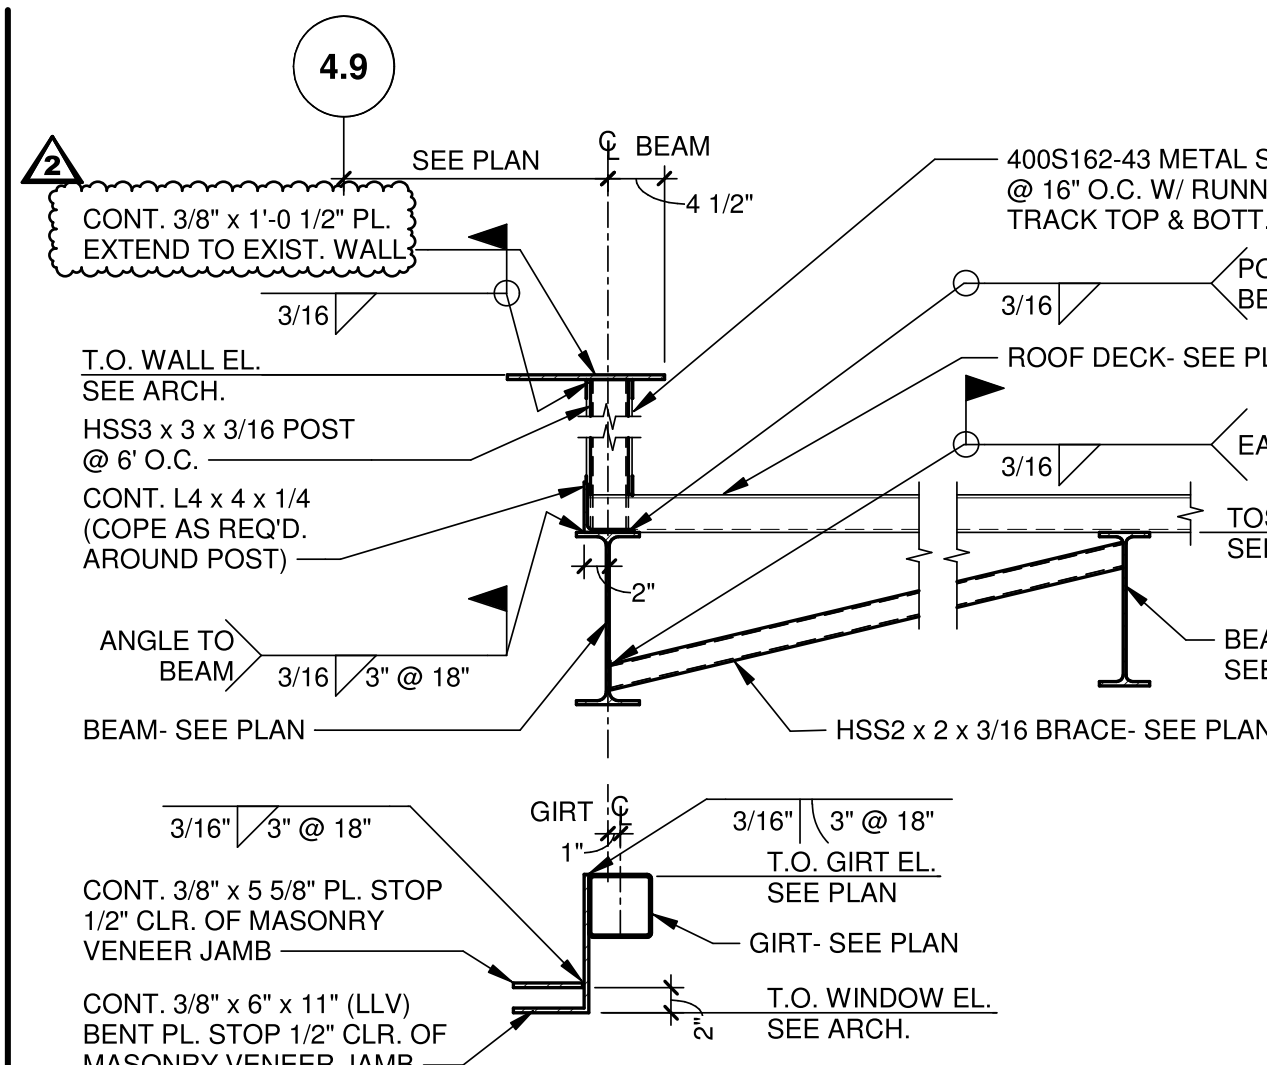


**1 SECTION**  
3/4" = 1'-0"

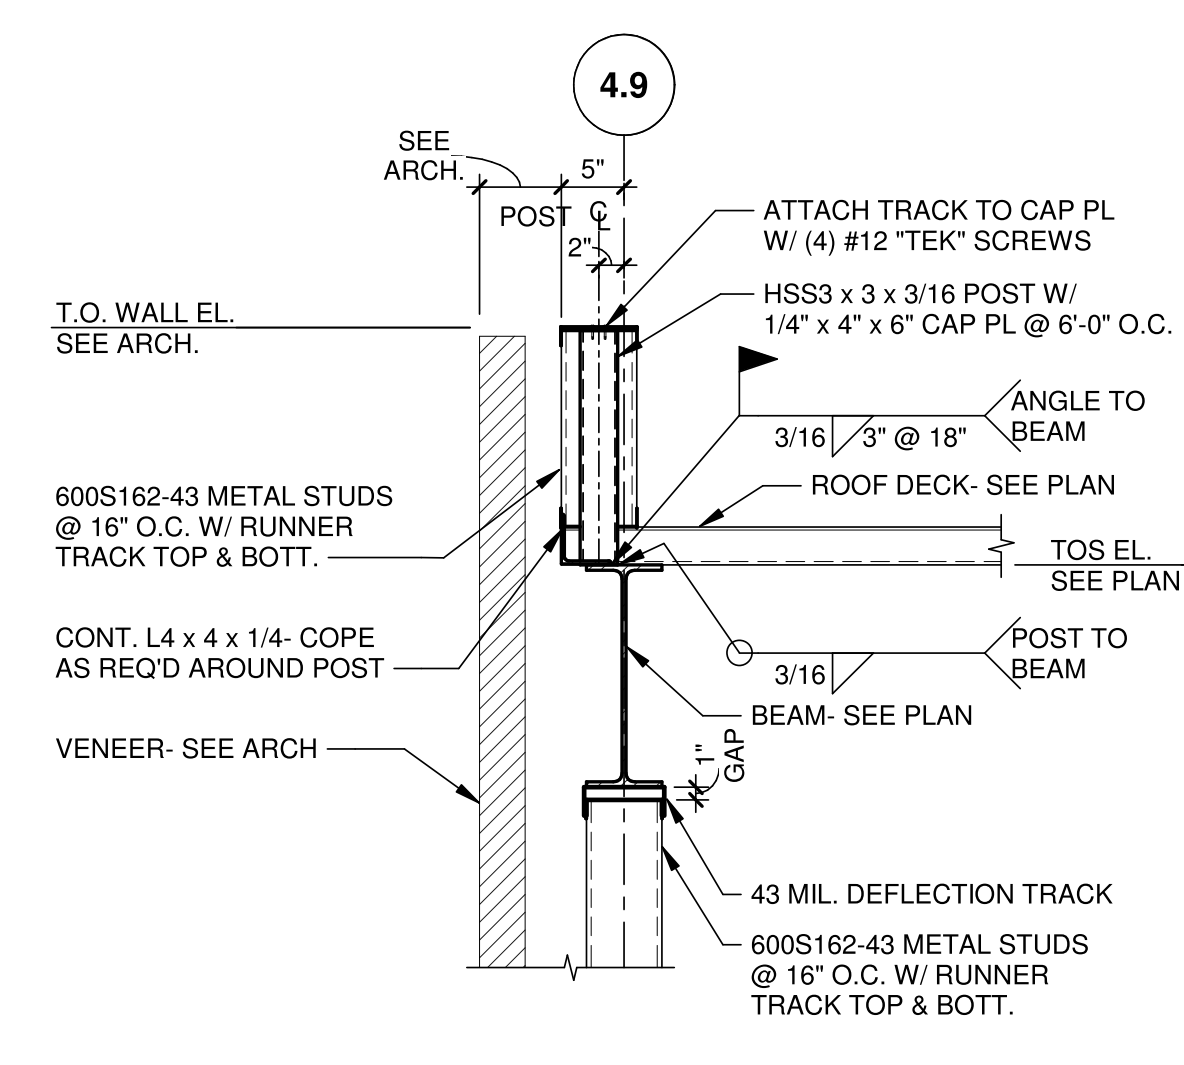


**2 SECTION**  
3/4" = 1'-0"

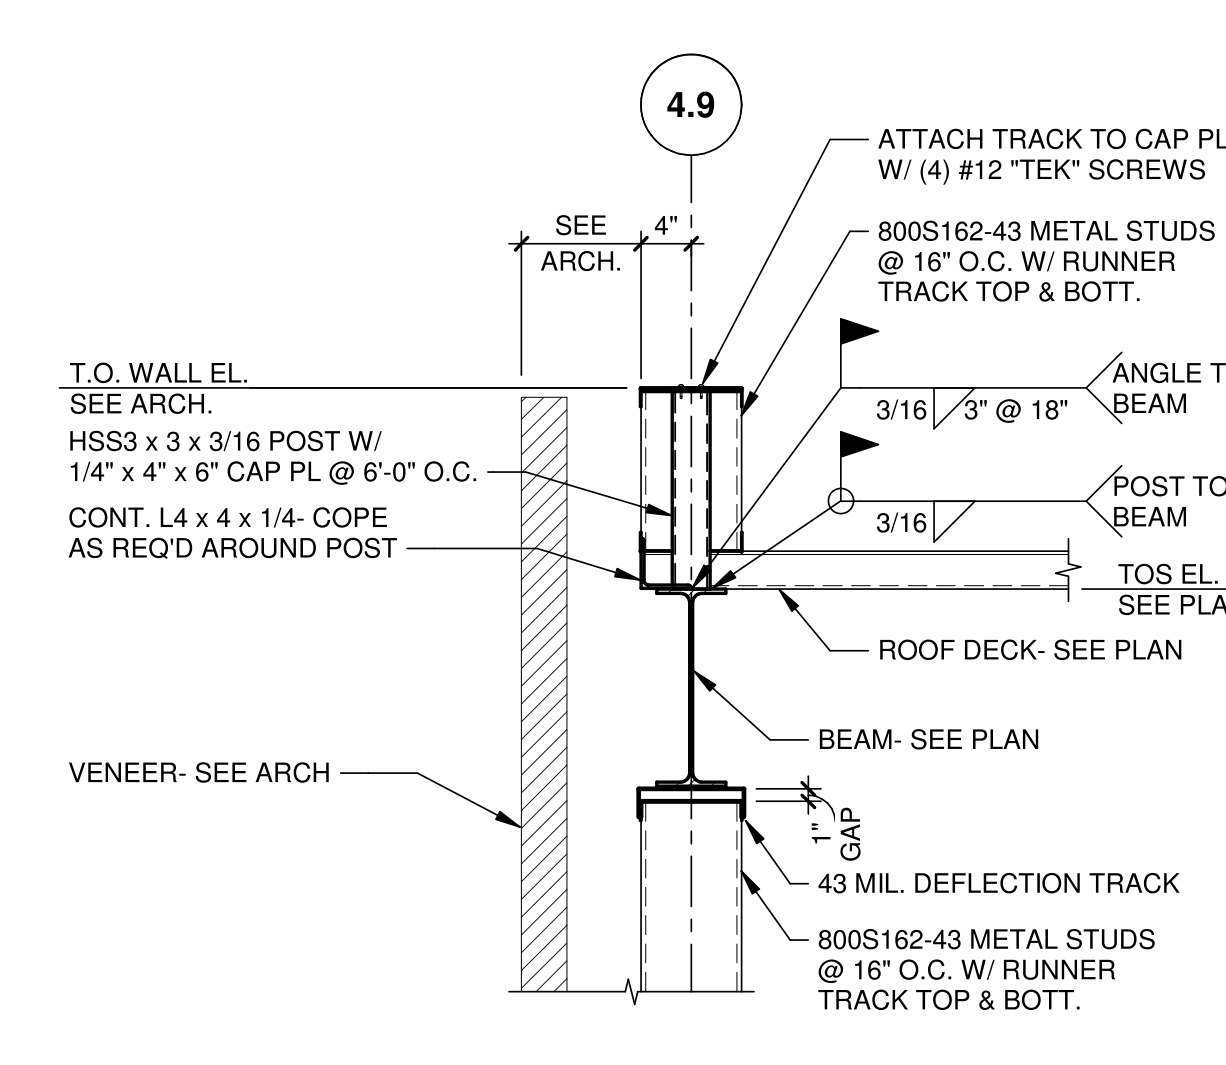


**3 SECTION**  
3/4" = 1'-0"

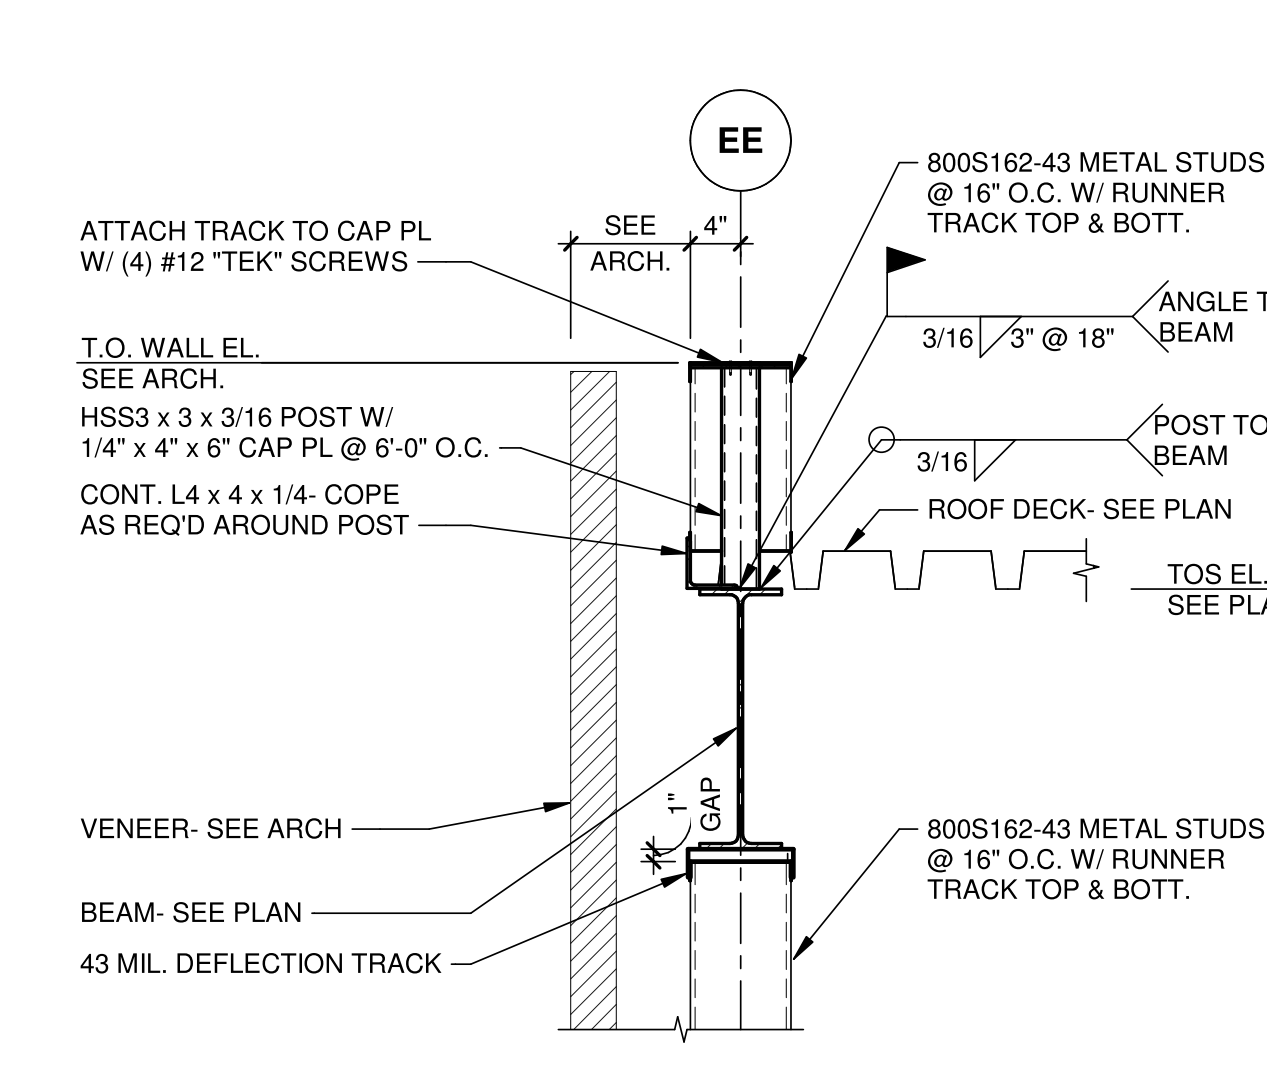


**4 SECTION**  
3/4" = 1'-0"

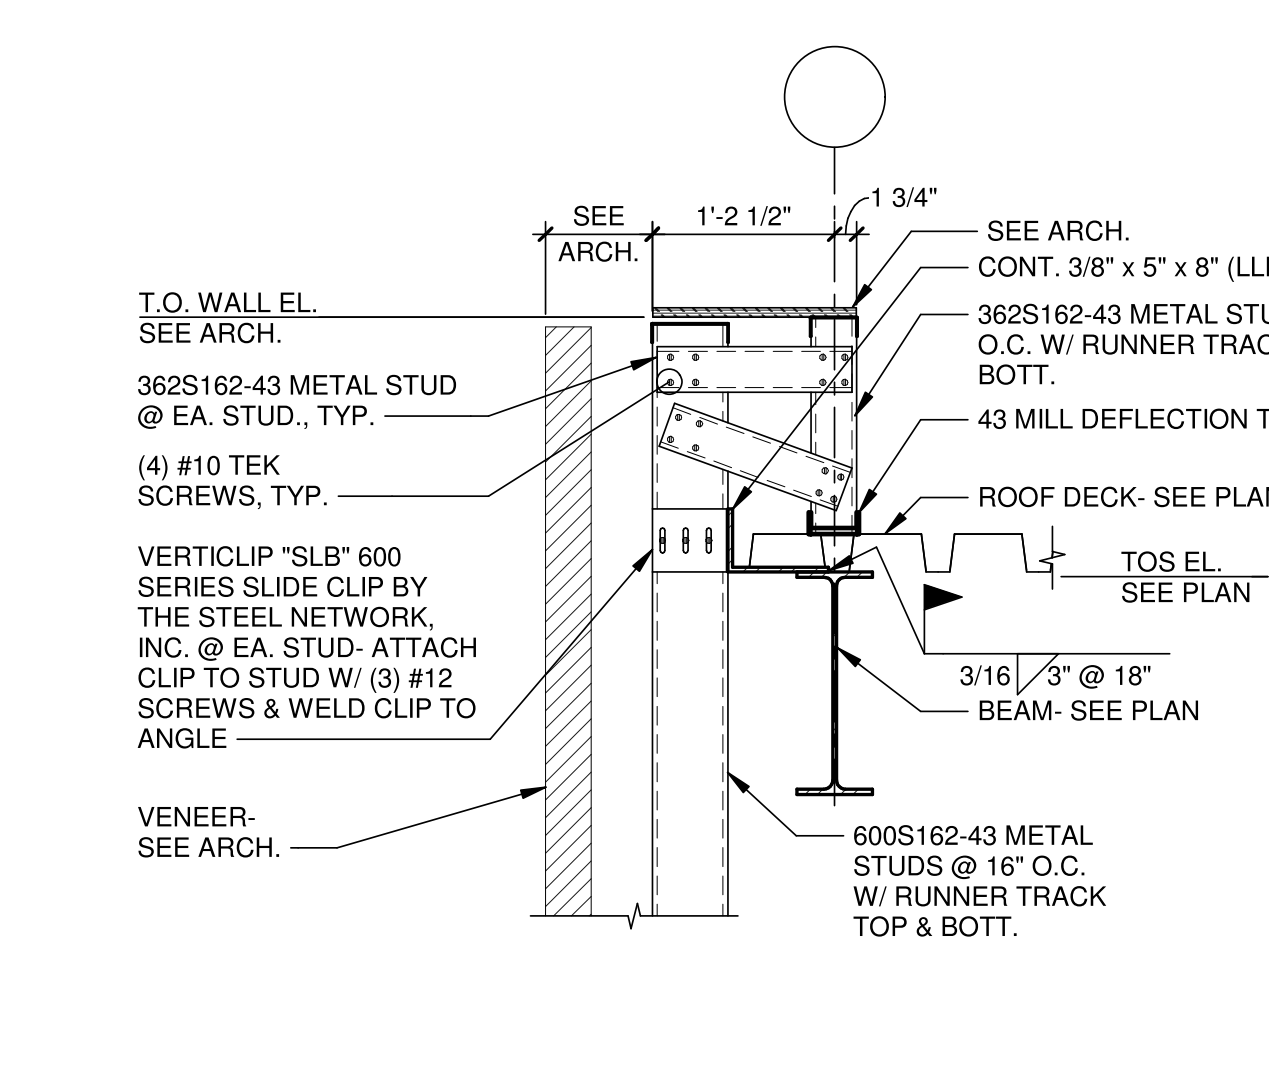


**5 SECTION**  
3/4" = 1'-0"

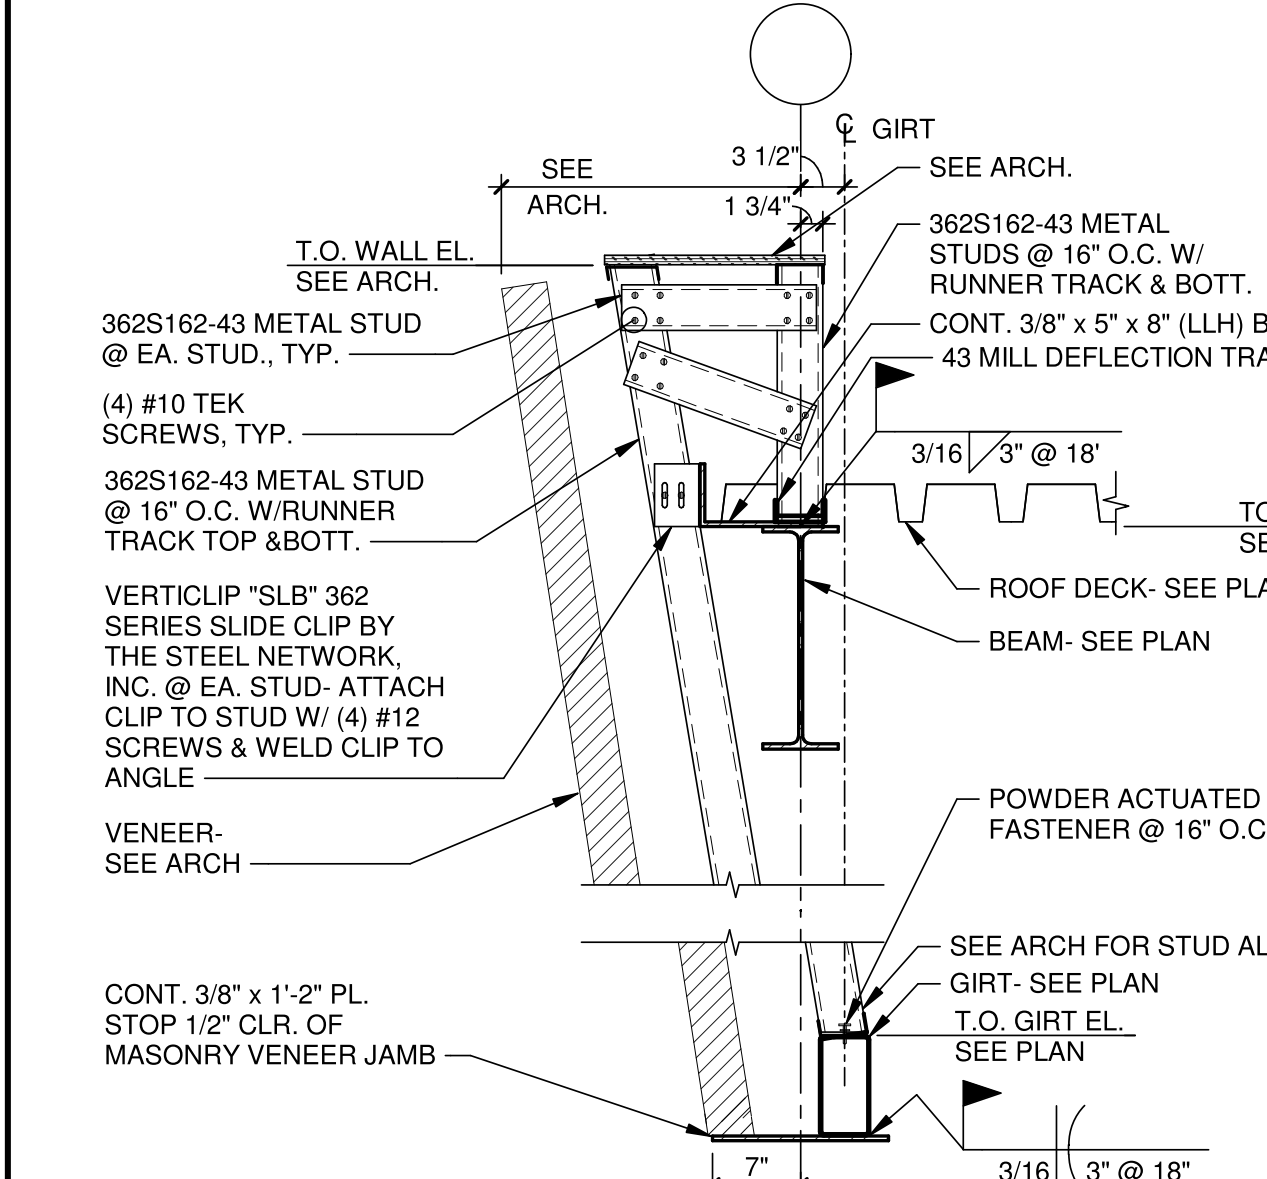


**6 SECTION**  
3/4" = 1'-0"

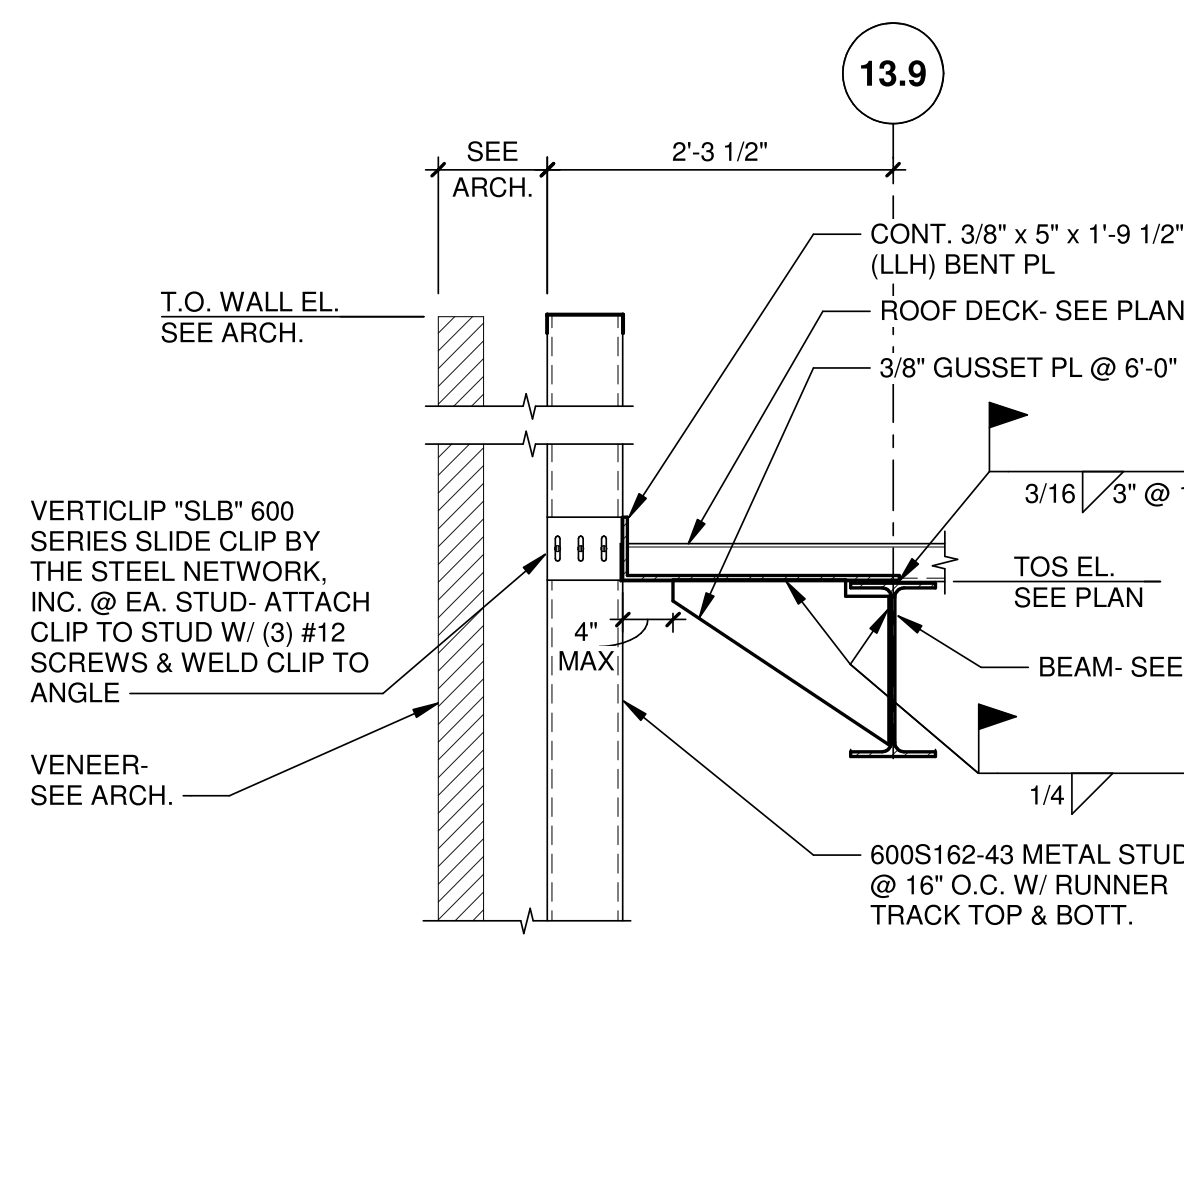


**7 SECTION**  
3/4" = 1'-0"

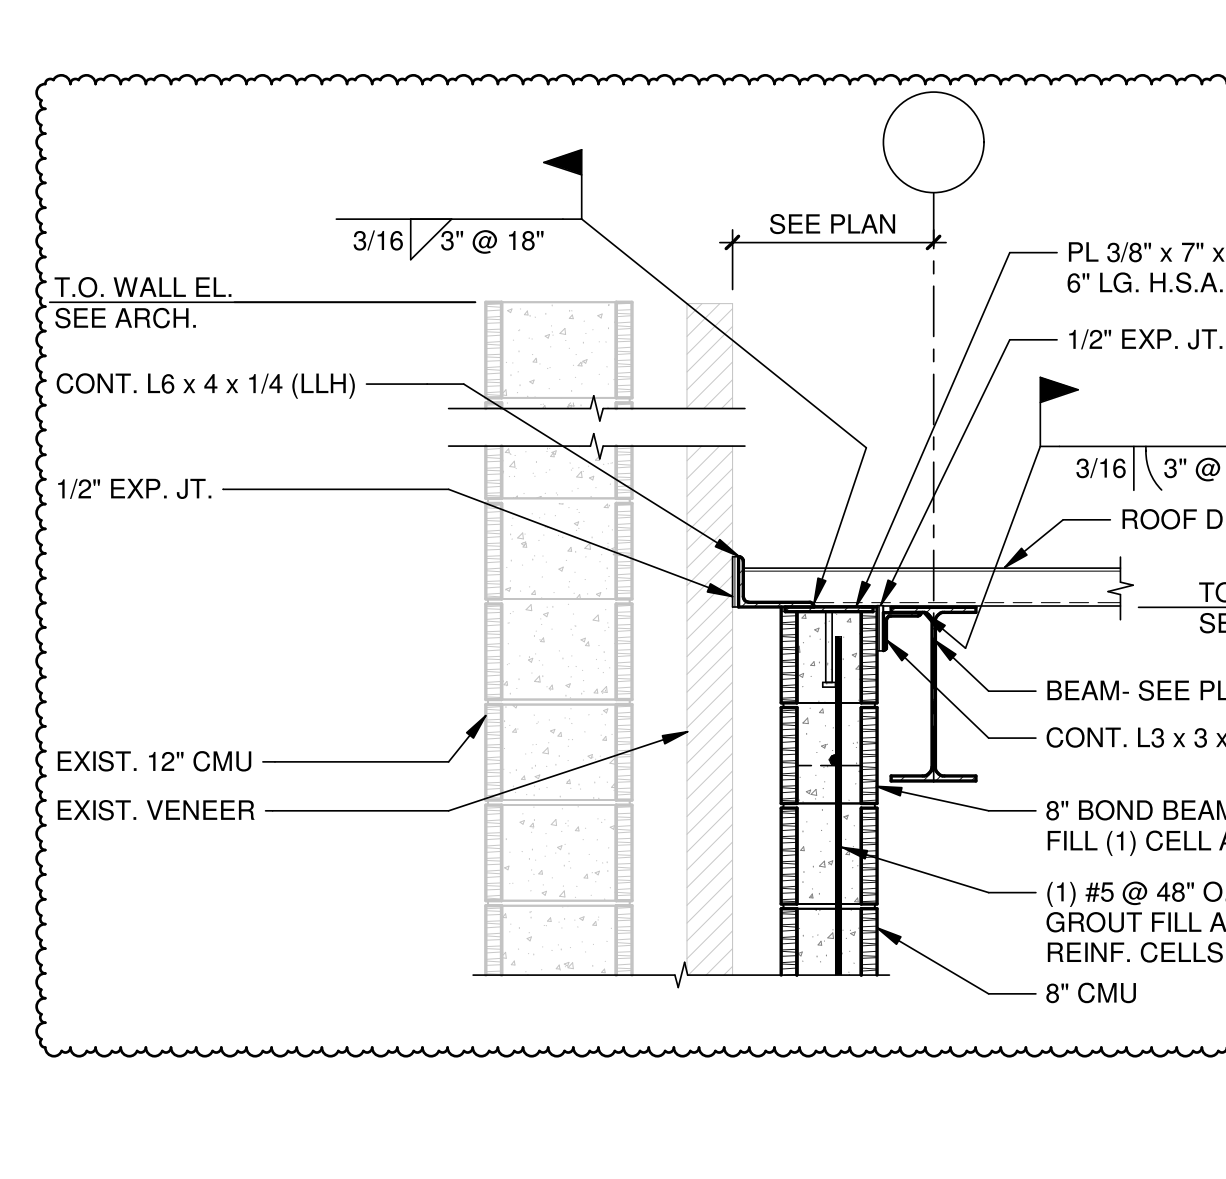


**8 SECTION**  
3/4" = 1'-0"

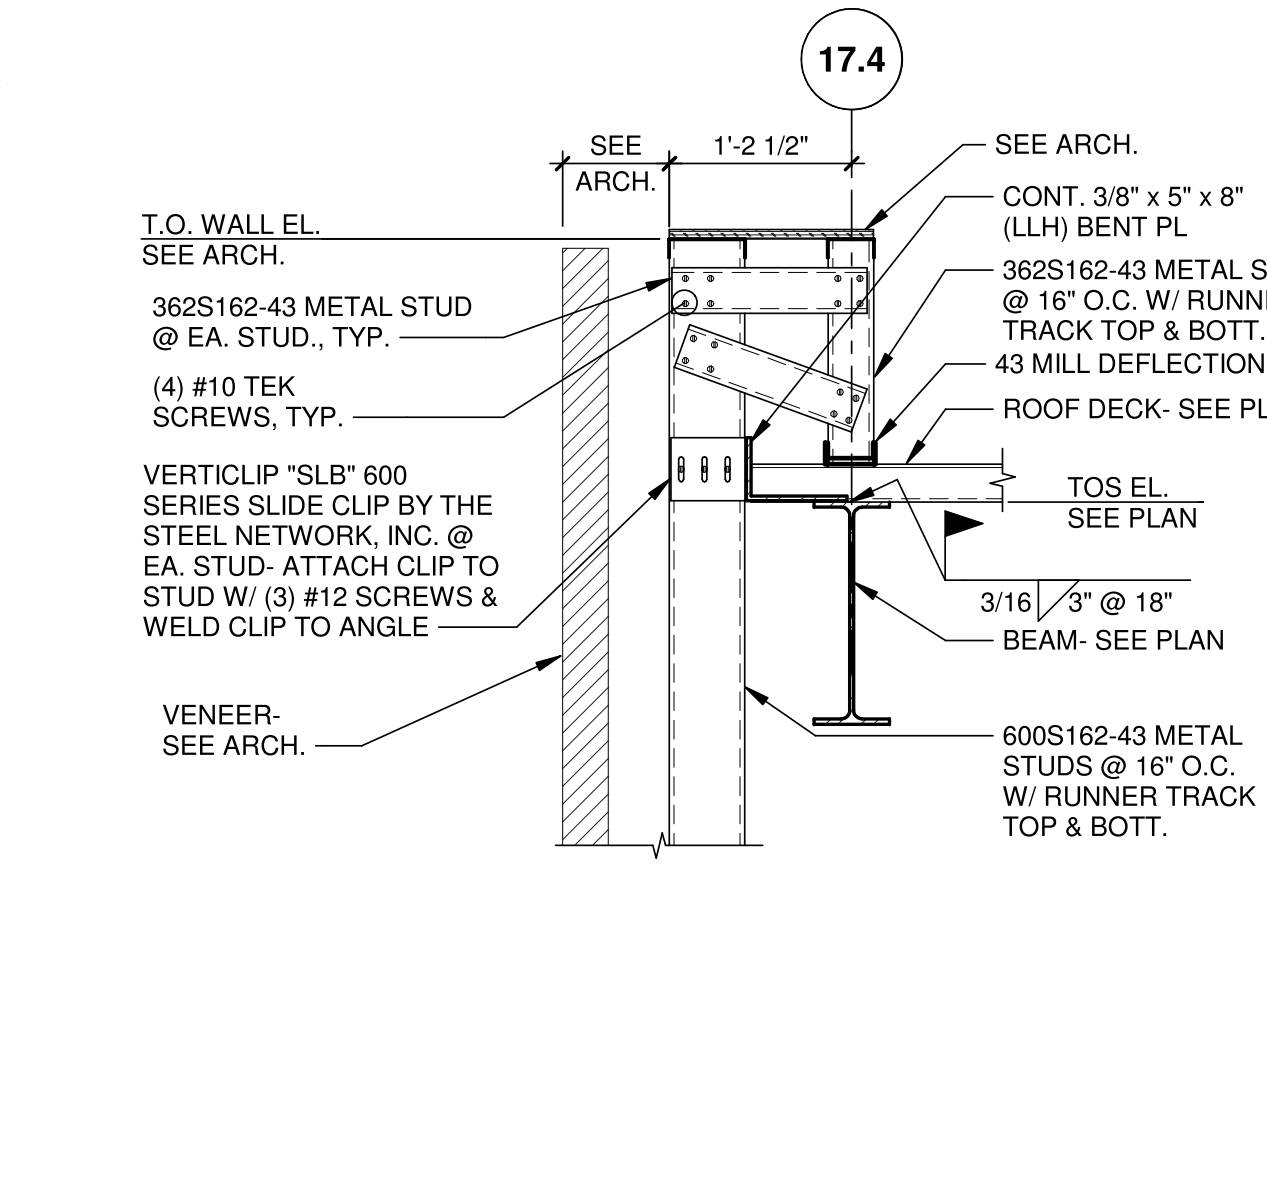


**9 SECTION**  
3/4" = 1'-0"

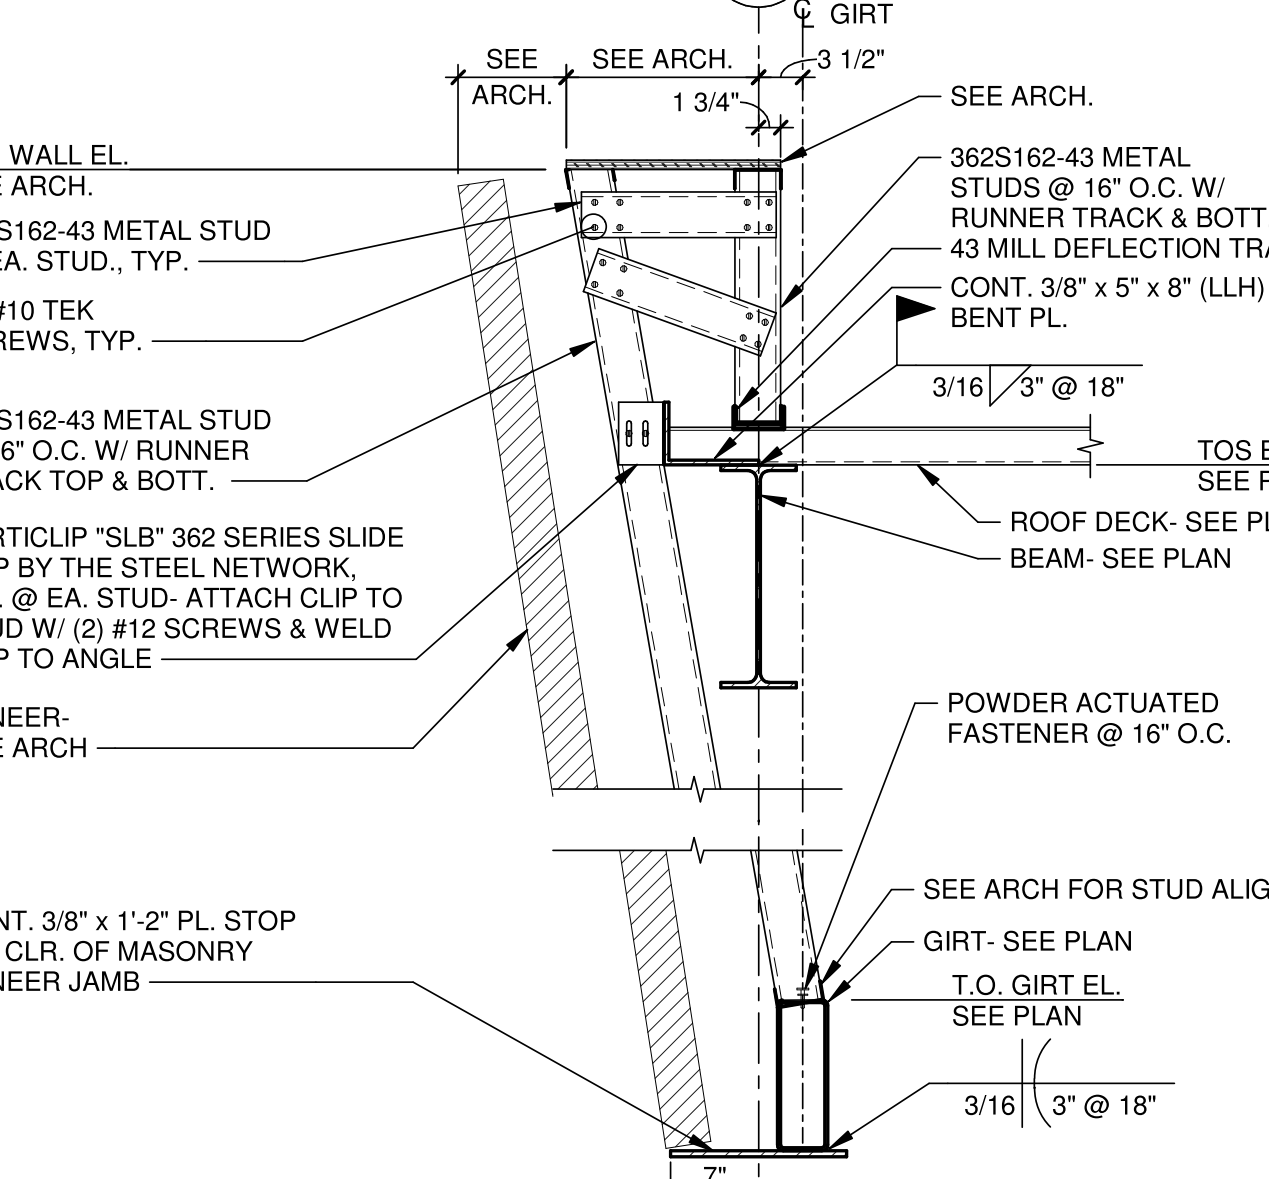


**10 SECTION**  
3/4" = 1'-0"

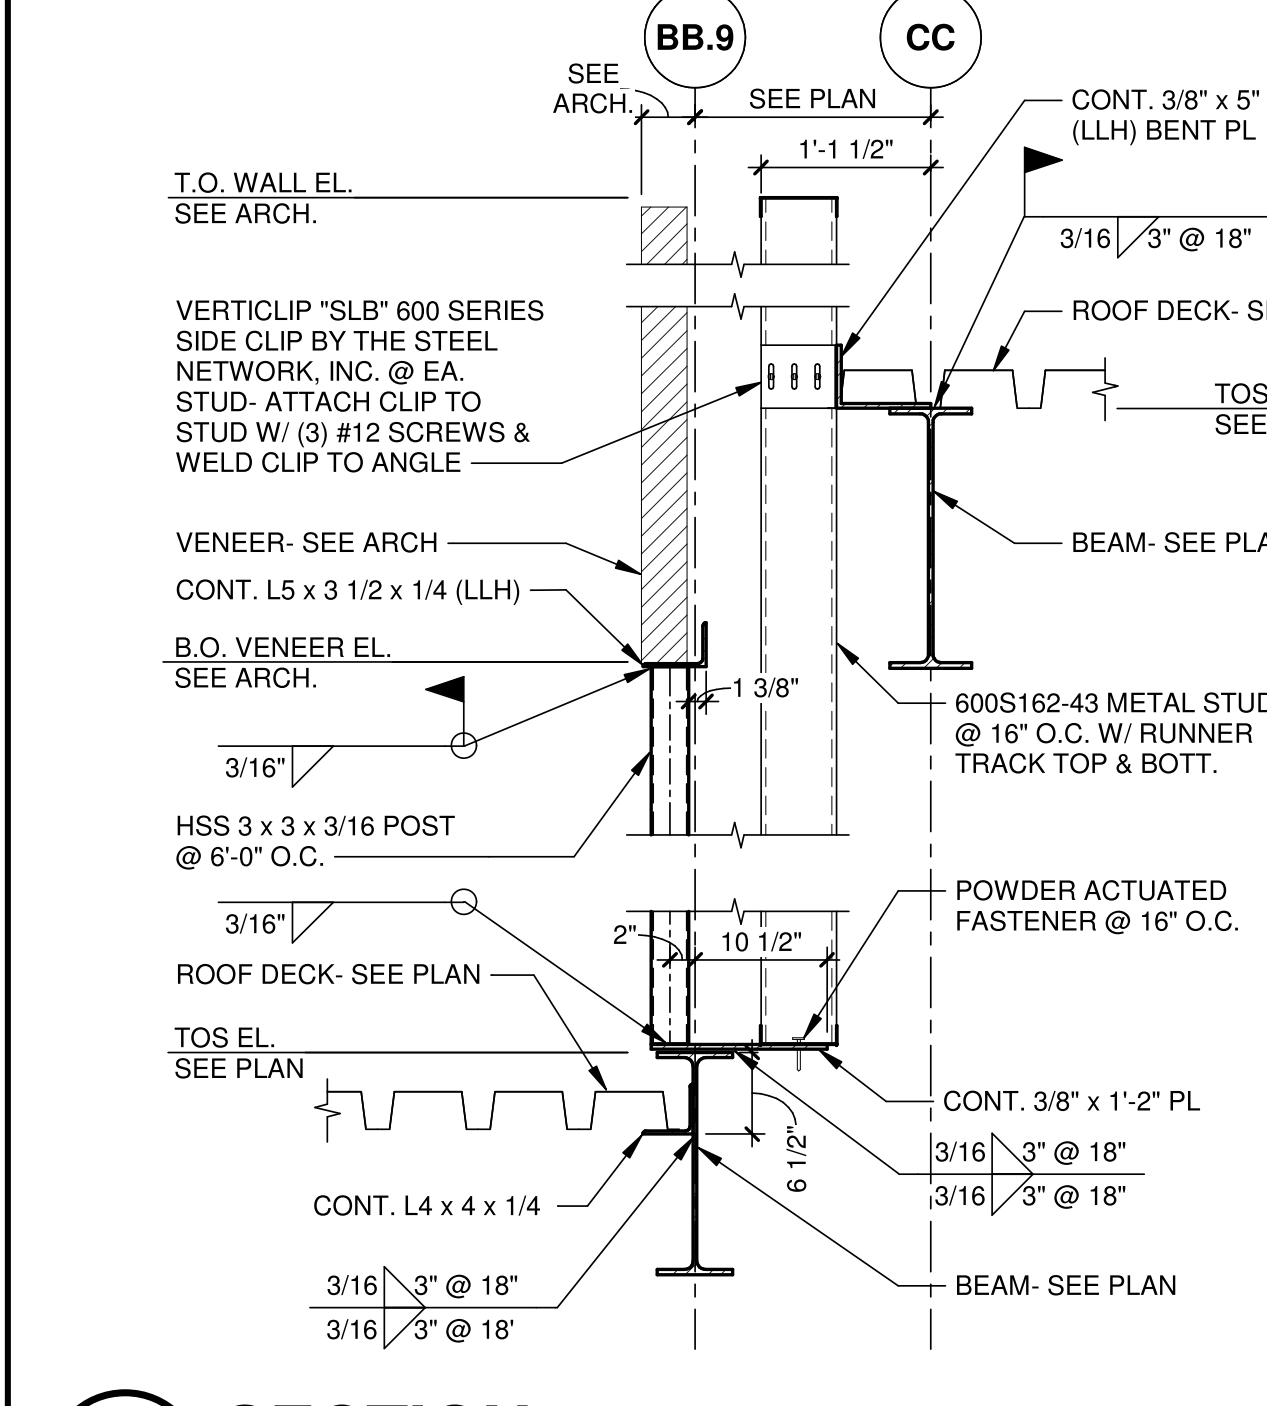


**11 SECTION**  
3/4" = 1'-0"

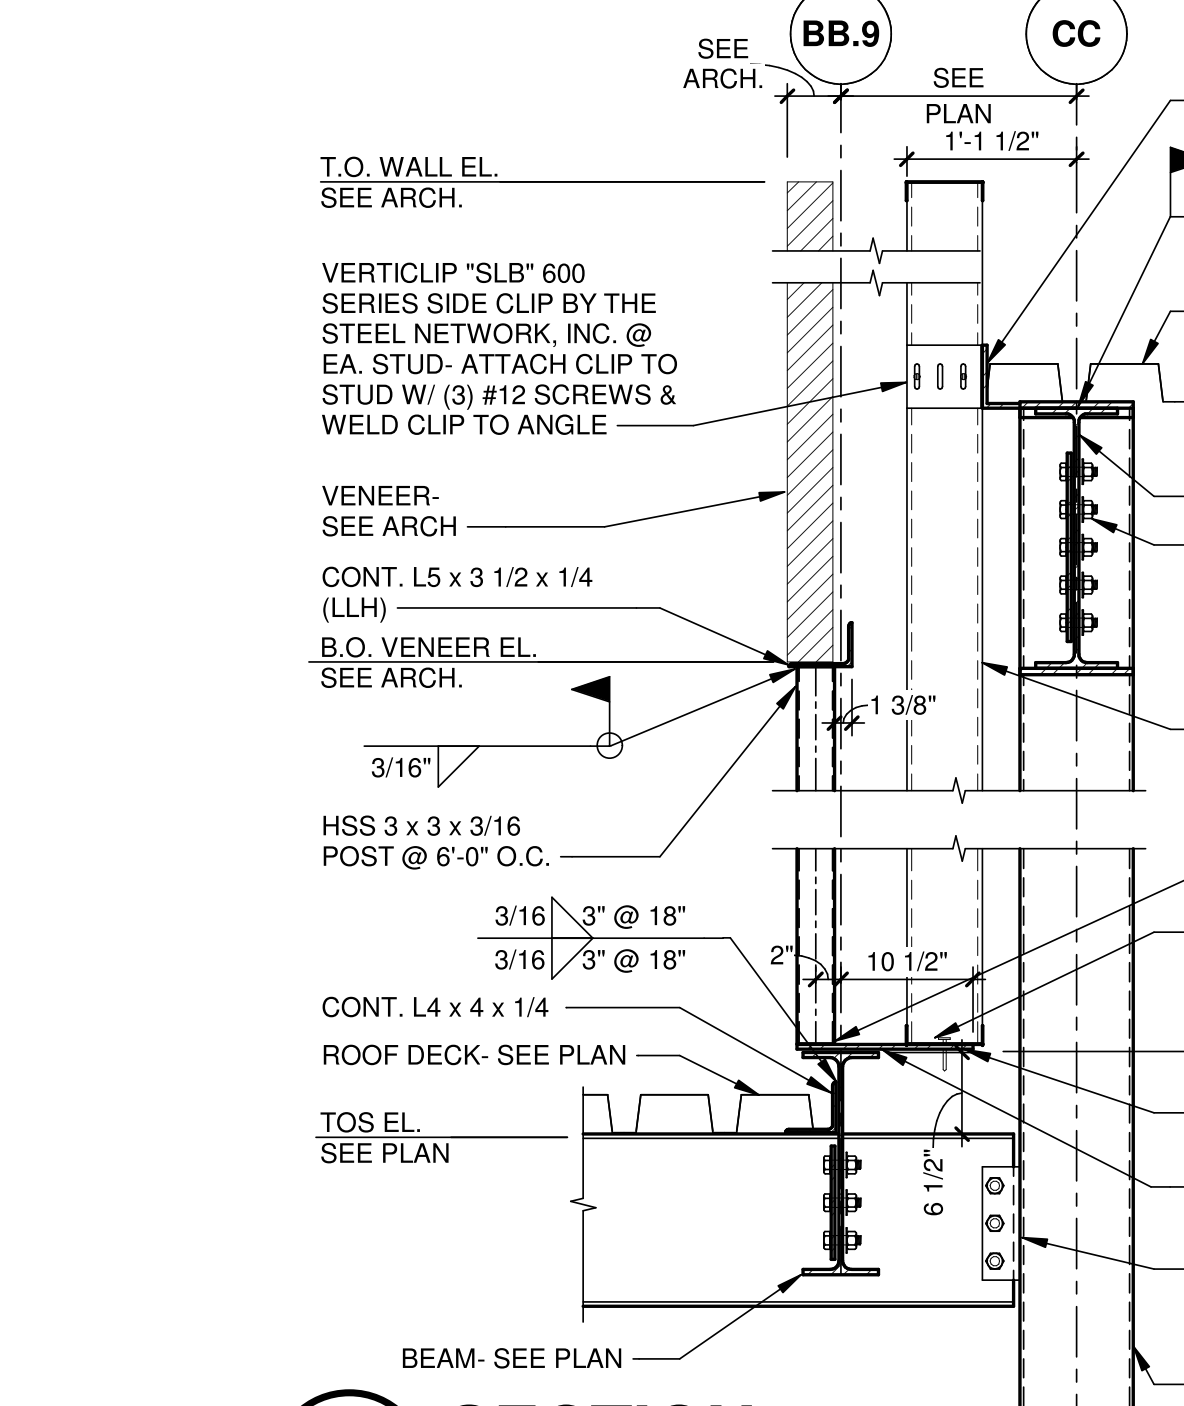


**12 SECTION**  
3/4" = 1'-0"

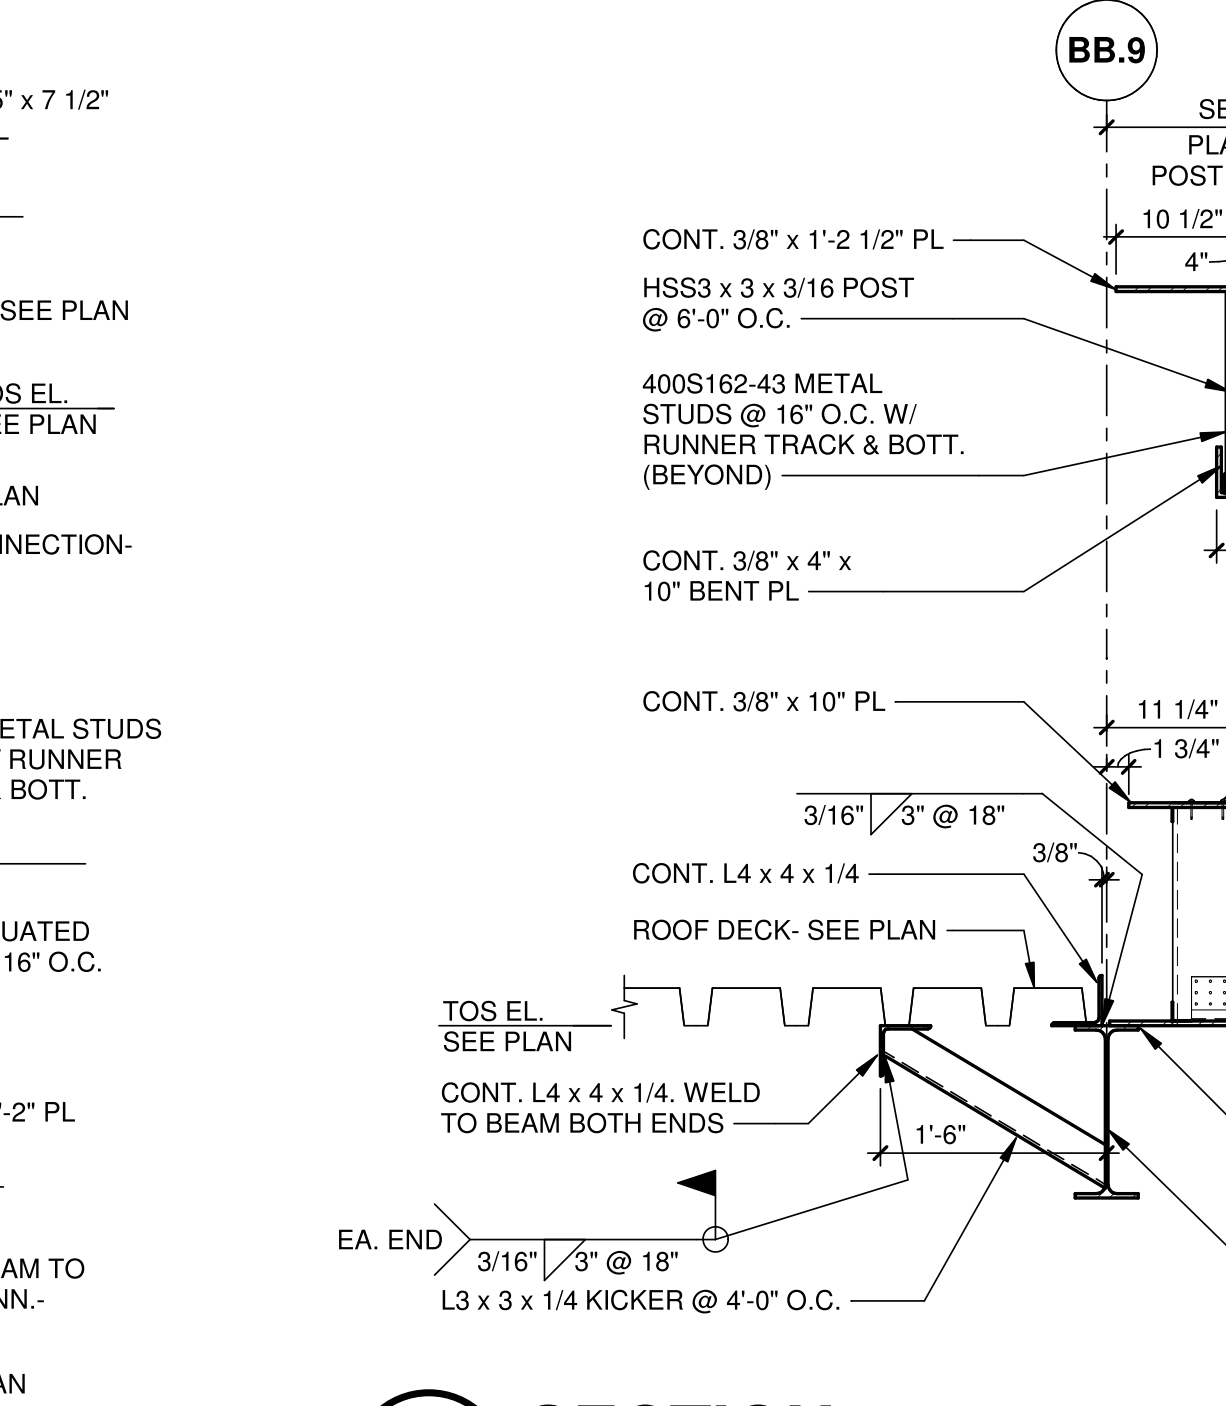


**13 SECTION**  
3/4" = 1'-0"

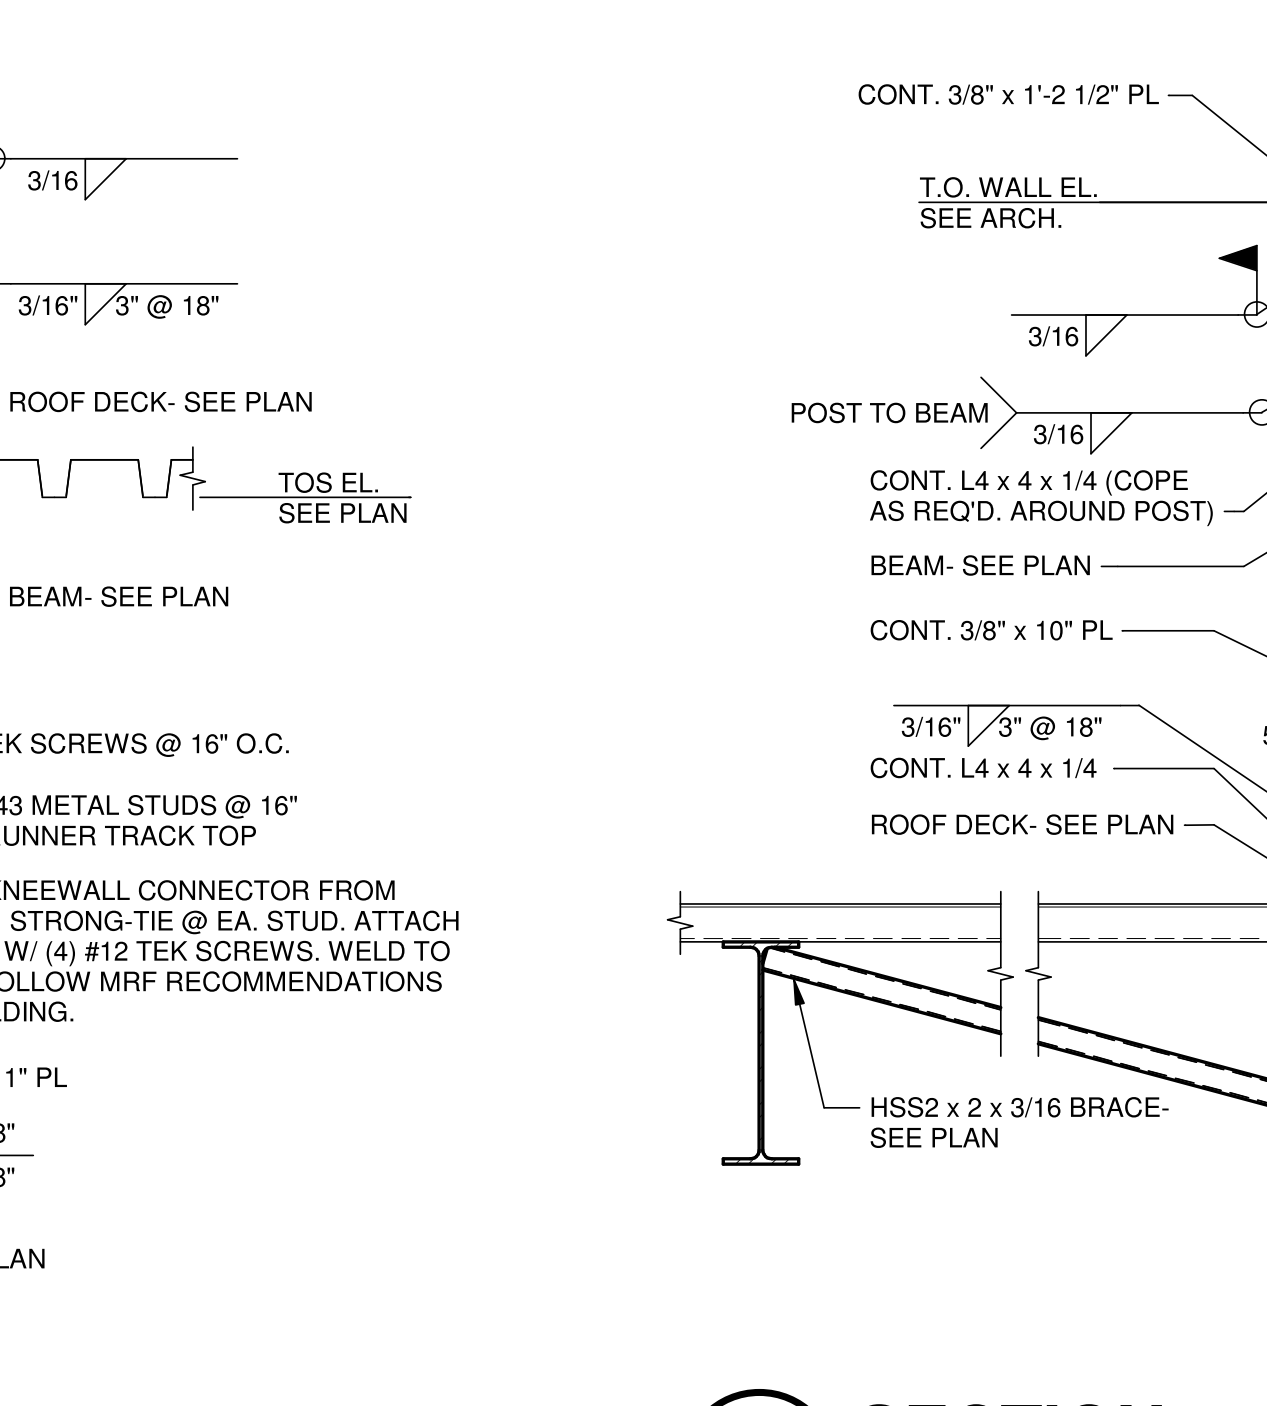


**14 SECTION**  
3/4" = 1'-0"

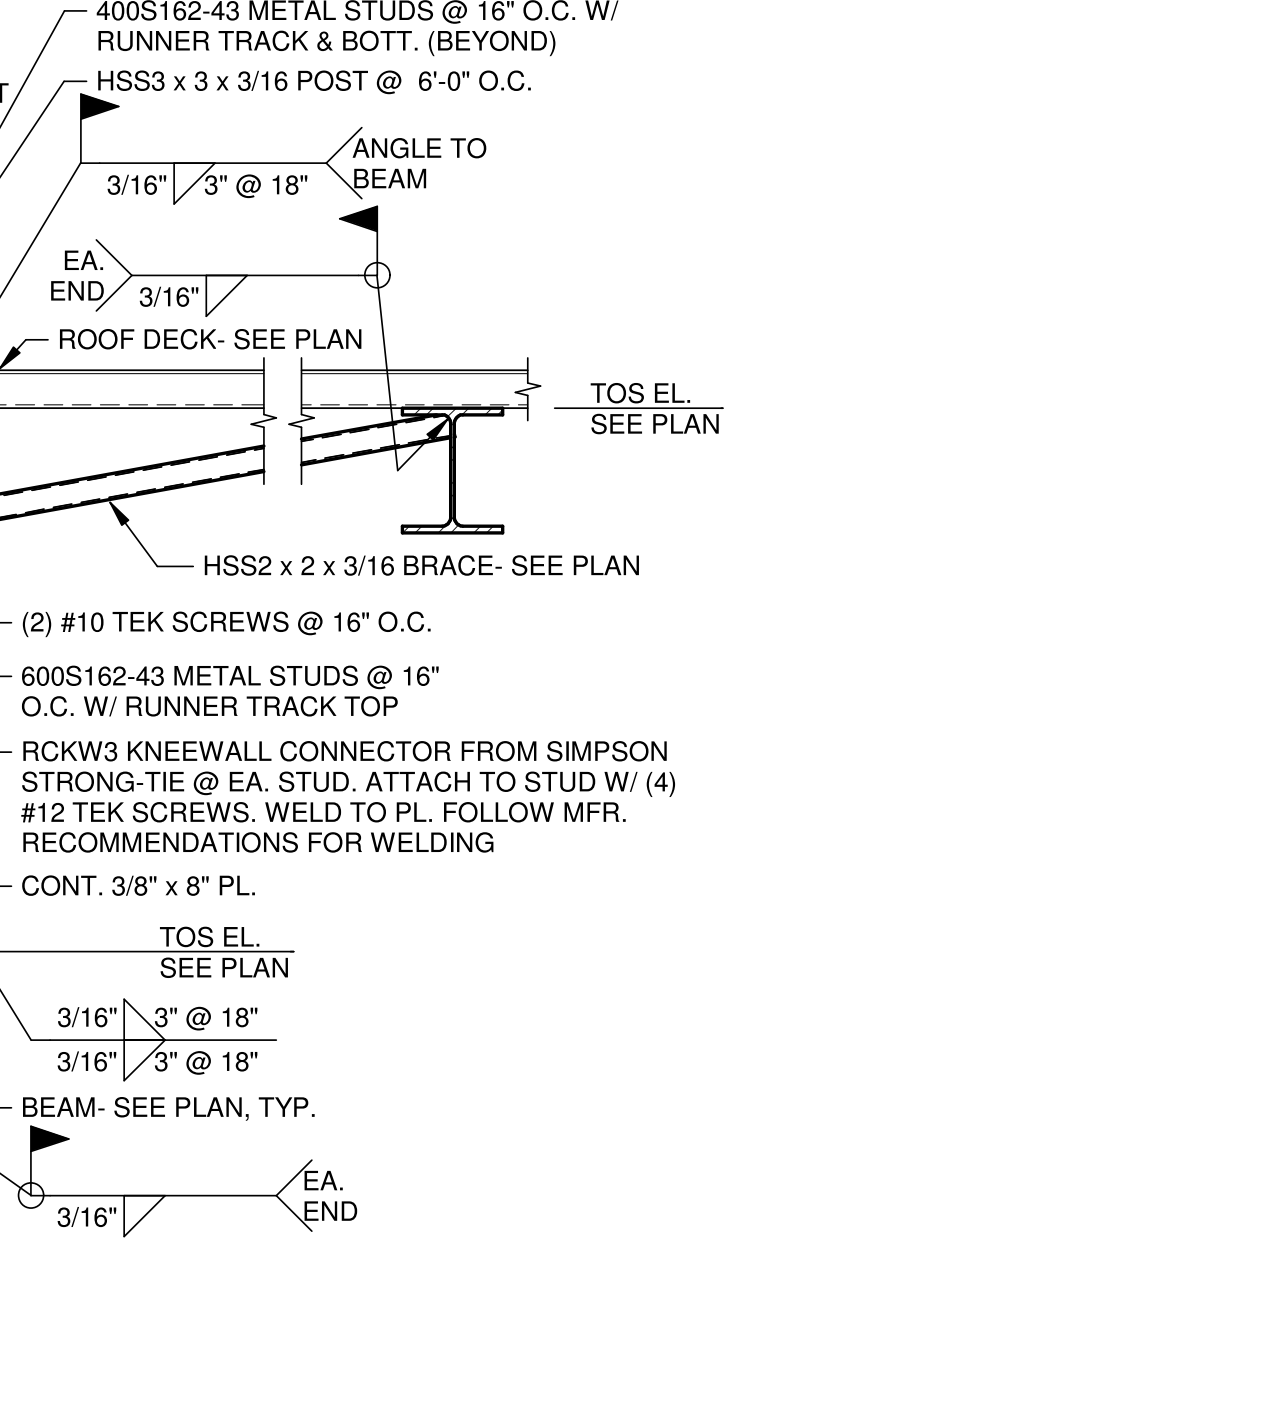


**15 SECTION**  
3/4" = 1'-0"

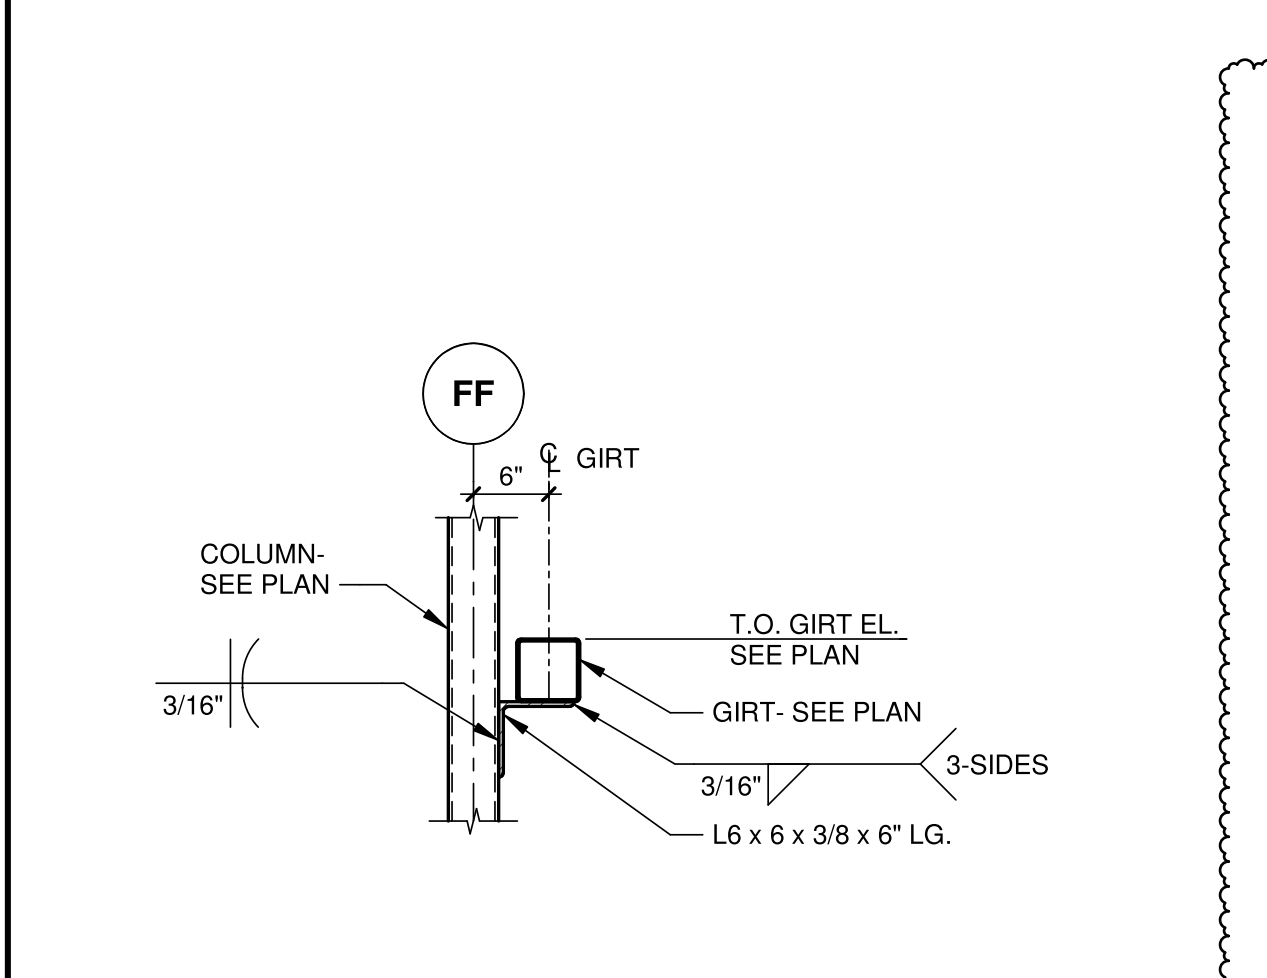


**16 SECTION**  
3/4" = 1'-0"

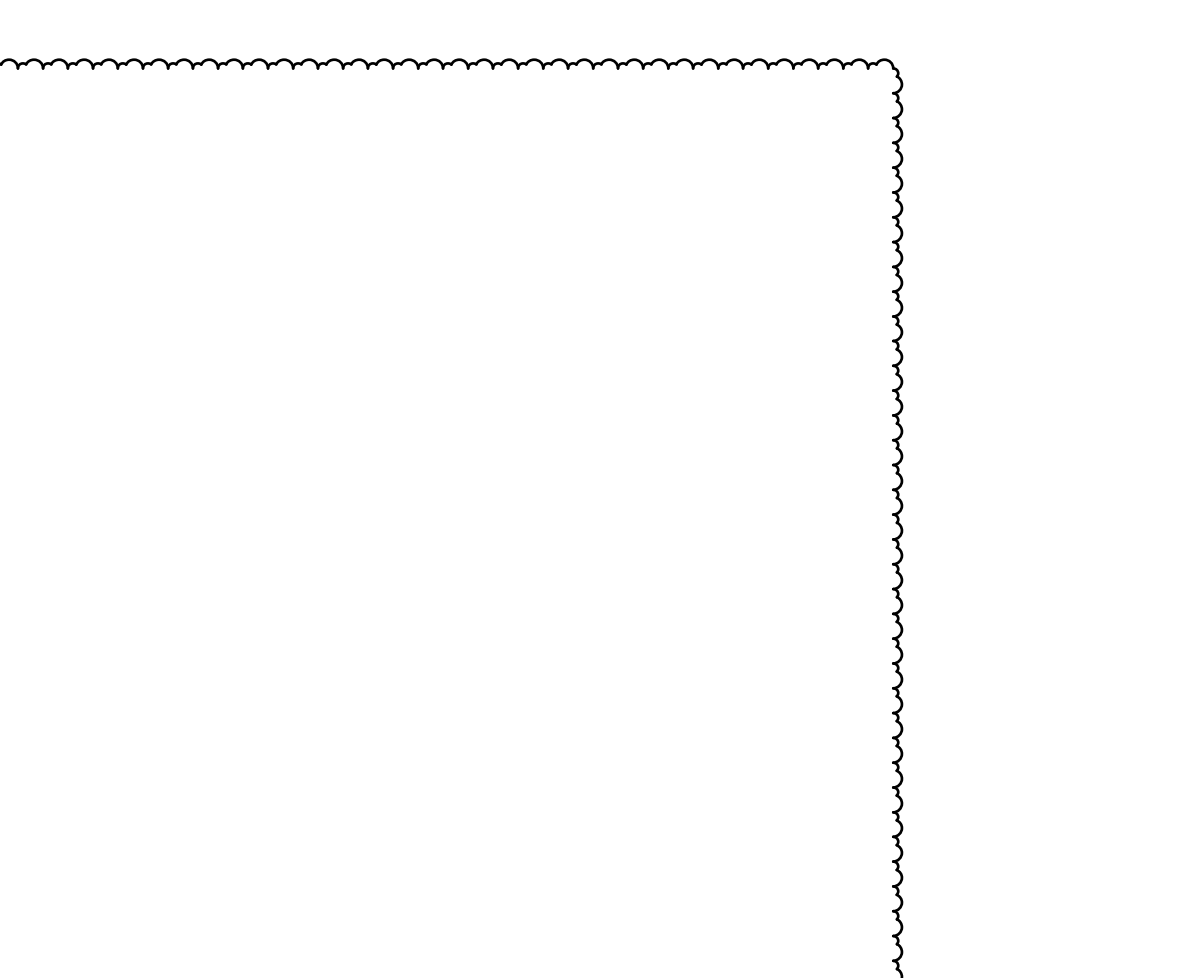


**17 SECTION**  
3/4" = 1'-0"

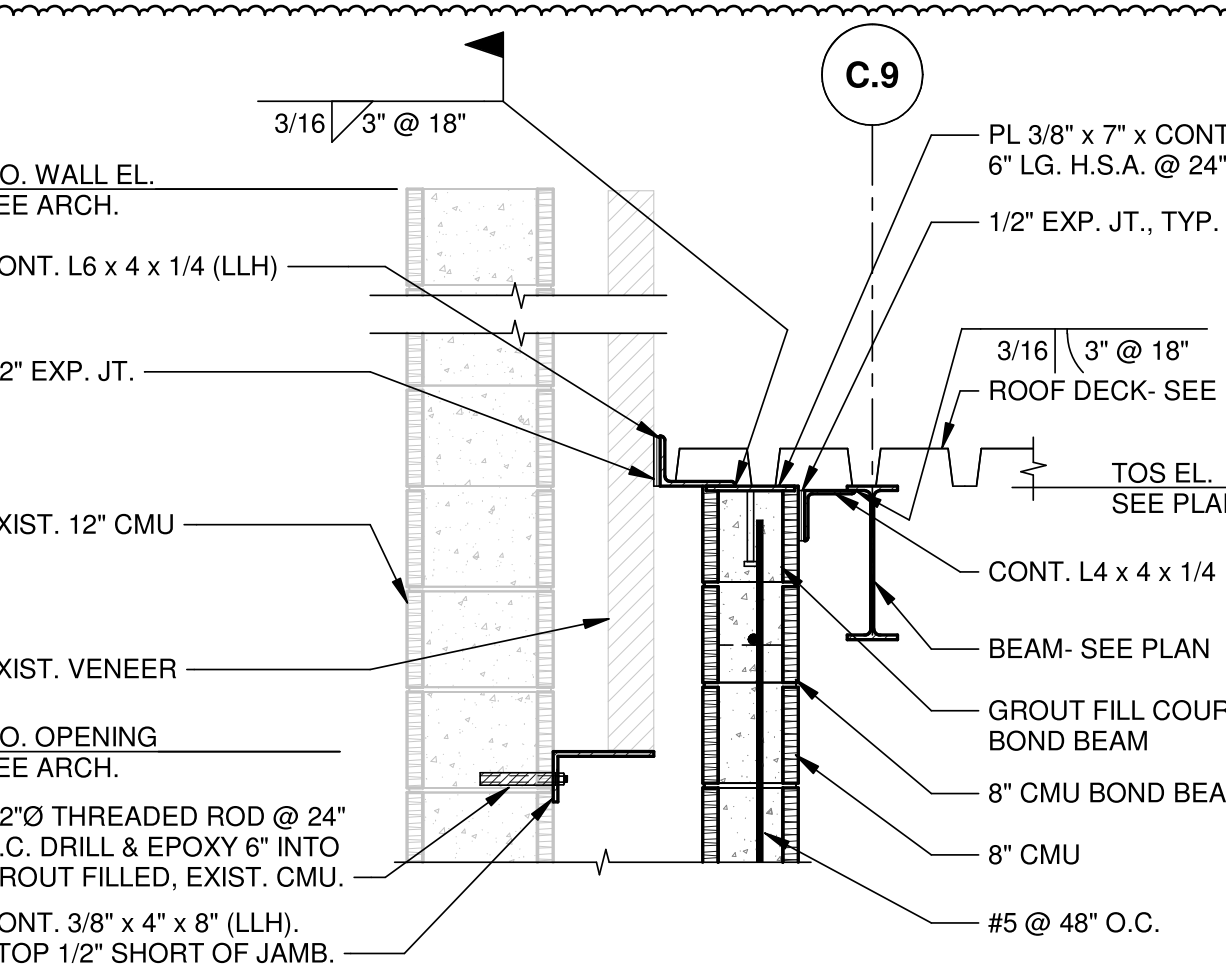

**18 SECTION**  
3/4" = 1'-0"

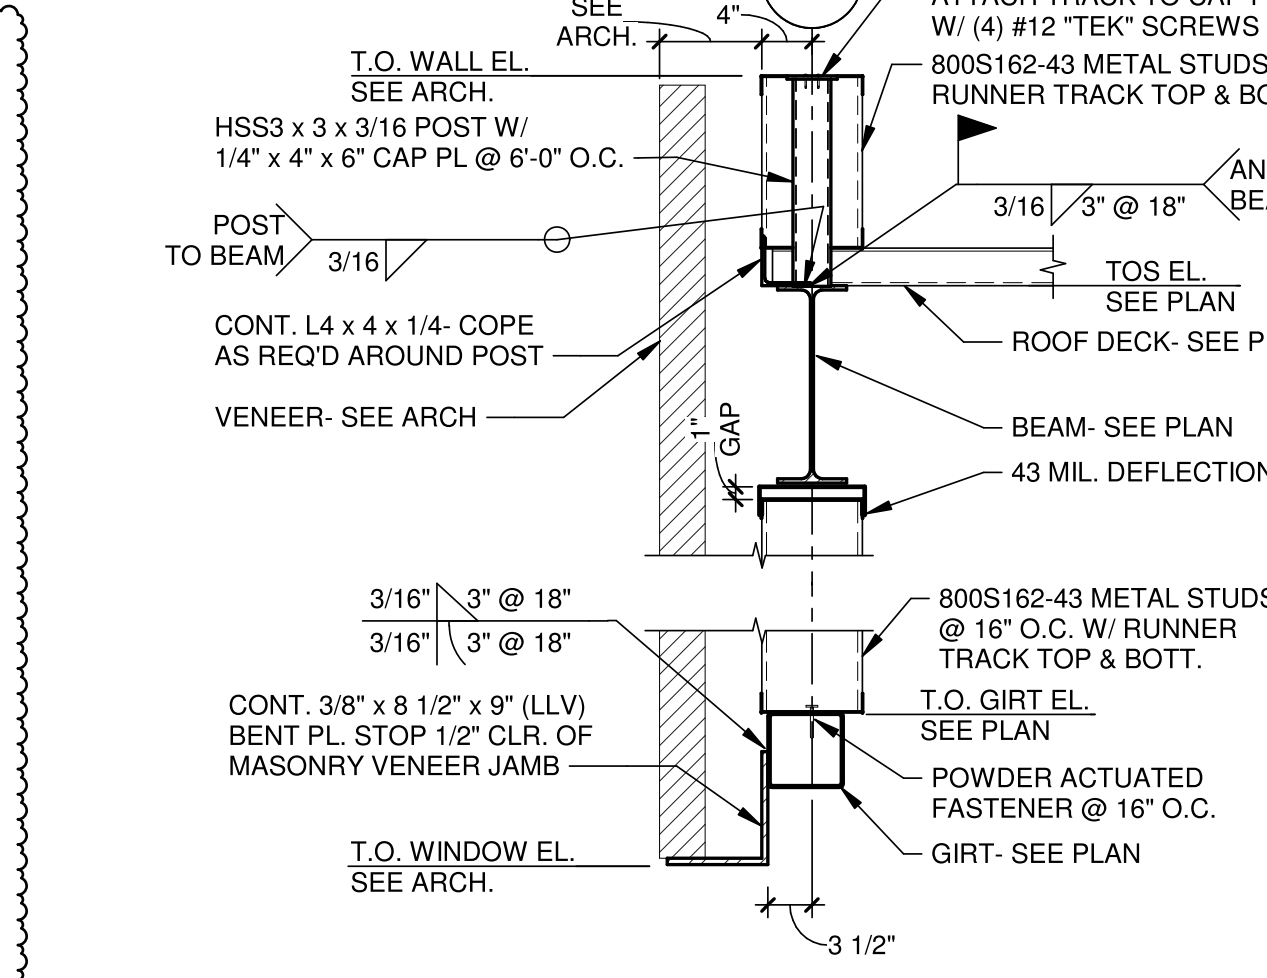

**19 SECTION**  
3/4" = 1'-0"

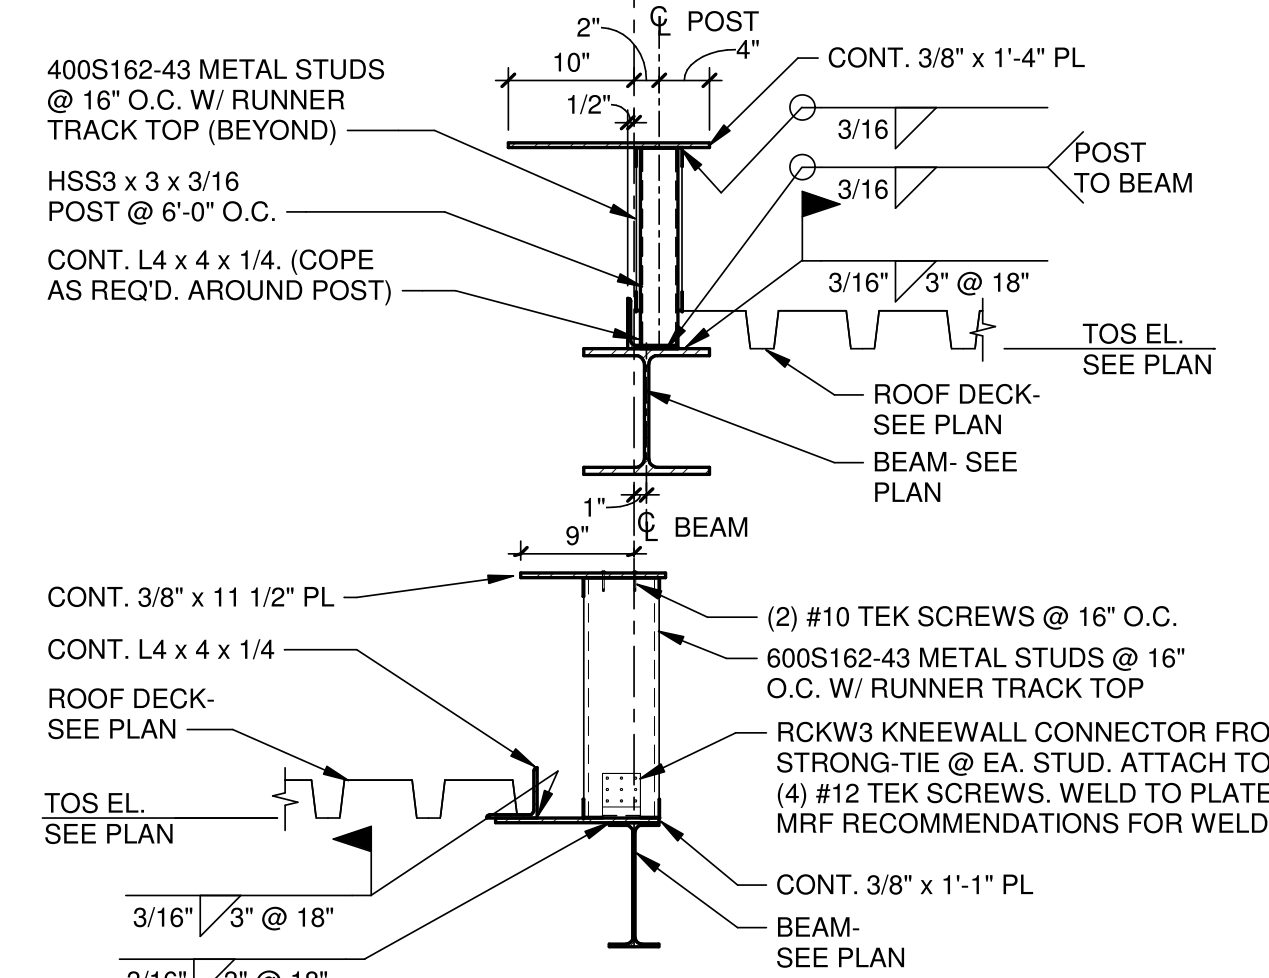

**20 SECTION**  
3/4" = 1'-0"

Architecture and Interiors  
**MSRDesign**  
 510 Marquette Avenue South, Suite 200  
 Minneapolis, MN 55402 | 612.375.0336

Associate Architect  
**High Jackson Associates PA**  
 5501 W Village Plaza #350  
 Rogers, AR 72756 | 479.464.4965

Civil Engineer  
**E | D | G**  
 216 West Birch Street  
 Rogers, AR 72756 | 479.378.0220

Landscape Architect  
**TEN x TEN**  
 575 SE 9th St #210  
 Minneapolis, MN 55414 | 612.440.8399

Structural Engineer  
**Tatum-Smith-Welcher Structural Engineers**  
 310 S Market St #202  
 Rogers, AR 72756 | 479.621.6128

MEP Engineer  
**HP Engineering, Inc.**  
 5504 W Phinney Pointe Dr, Suite 205  
 Rogers, AR 72756 | 479.896.0370

**Bentonville Public Library Expansion**  
 405 S Main Street  
 Bentonville, AR 72712

Project No: 2021027

ARIZONA REGISTERED PROFESSIONAL ARCHITECT  
 No. 19778  
 05.24.23

Arkansas Professional Engineer  
 No. 208

**BID SET**


**ISSUE / REVISION**

Mark	Date	Description
1	12/19/2021	SCHEMATIC DESIGN PRICING
2	06/22/2022	DESIGN DEVELOPMENT PRICING
3	10/24/2022	60% CD PRICING
4	12/21/2022	PERMIT SET
5	01/06/2023	BID SET
6	03/24/2023	AS1-01


Drawn: 2021 Copyright: High Jackson Associates, Inc.

**FRAMING DETAILS**

**S5.1**

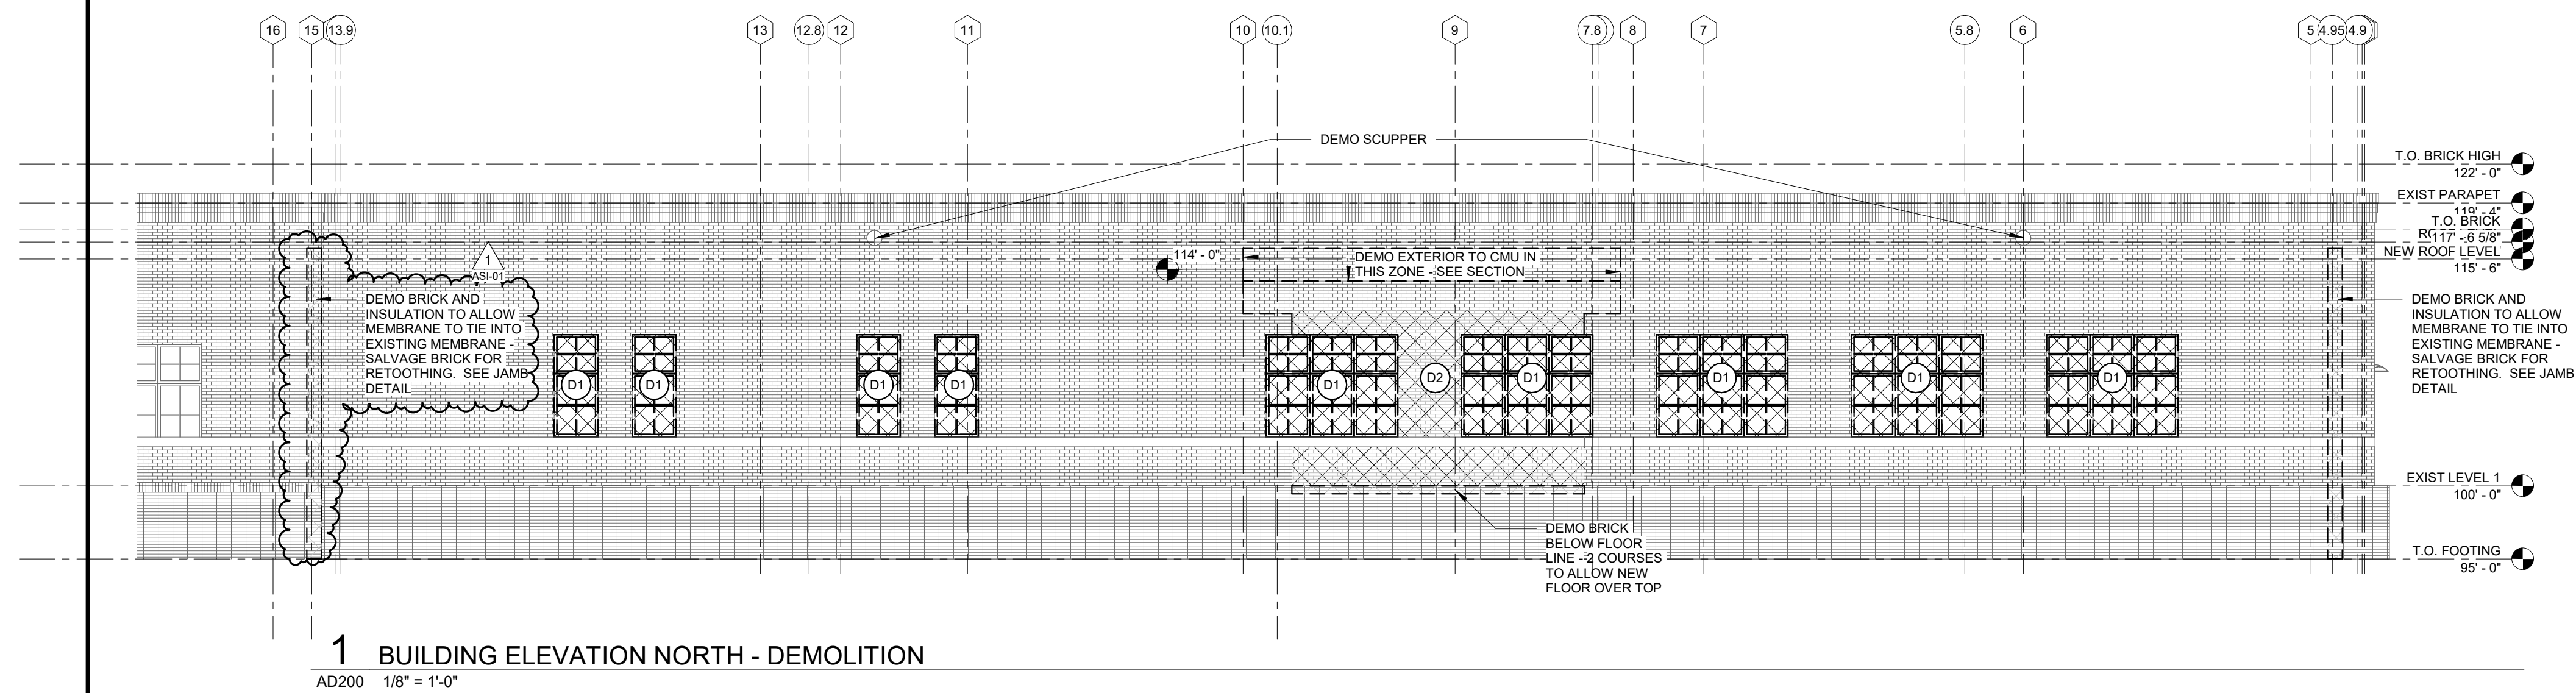

**1 BUILDING ELEVATION NORTH - DEMOLITION**  
AD200 1/8" = 1'-0"

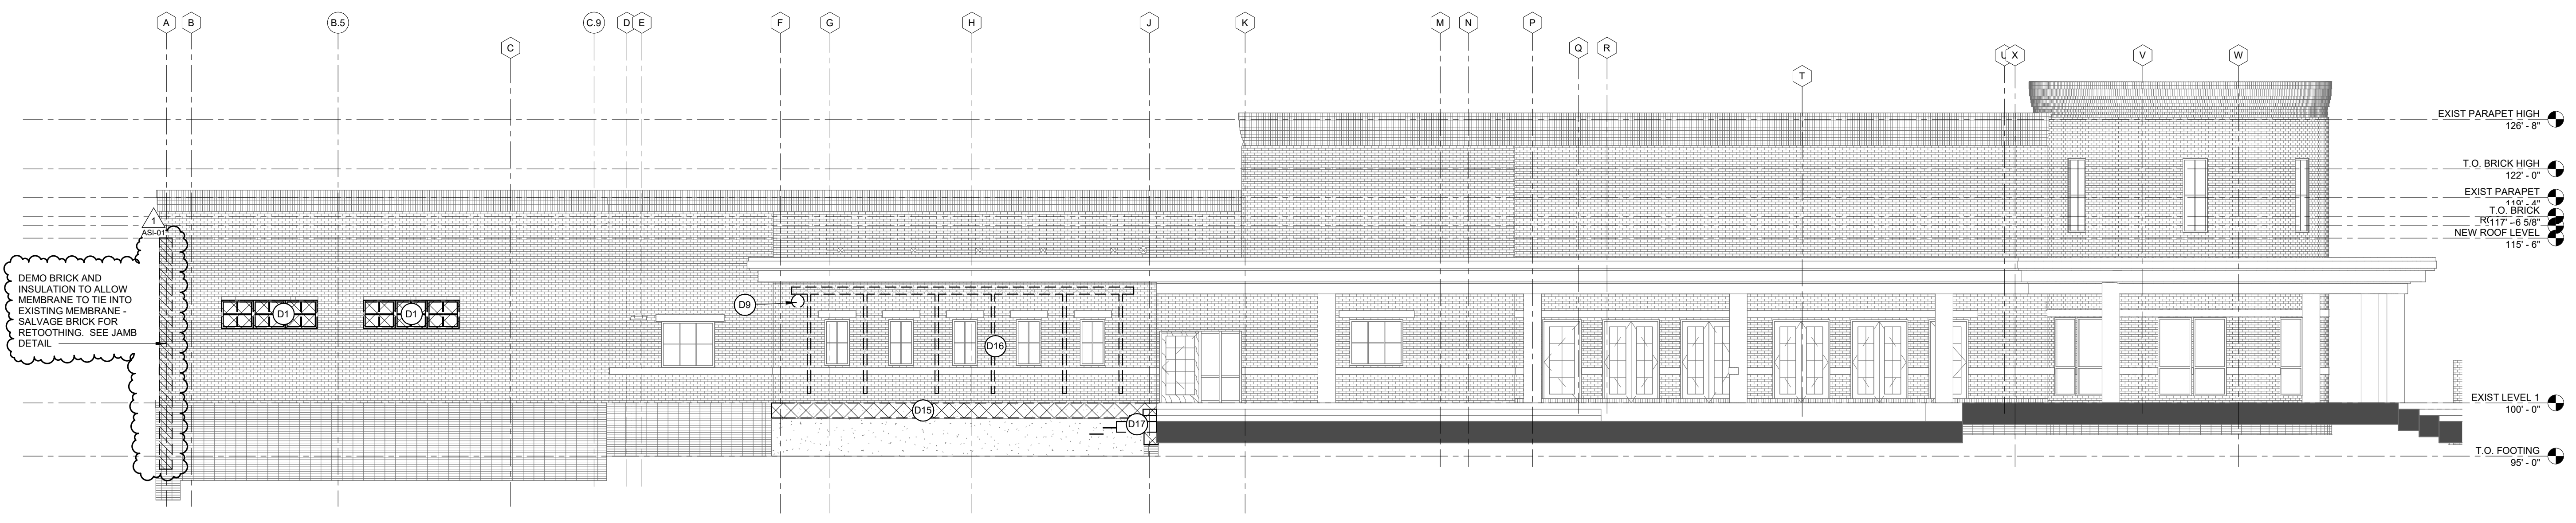

**2 BUILDING ELEVATION WEST - DEMOLITION**  
AD200 1/8" = 1'-0"

**DEMOLITION GENERAL NOTES**

1. NOTIFY ARCHITECT IMMEDIATELY IF FIELD CONDITIONS ARE DIFFERENT THAN SHOWN ON PLANS AND NOTES.
2. PROTECT ALL WINDOW OPENINGS, TRIM, FRAMING, AND PRECAST STONE UNLESS NOTED OTHERWISE.
3. SEE EXTENTS OF NEW FINISHES. COORDINATE DEMOLITION OF FINISHES WITH SHEETS A701N AND A701S.
4. PROVIDE TRENCHING AND SLAB DEMOLITION AS REQ'D FOR NEW PLUMBING - SEE P SHEETS FOR EXTENTS.

**DEMOLITION RCP KEY NOTES**

- (D1) DEMO CEILING AND ALL ASSOCIATED GRIDS, MECHANICAL, FP, LIGHTING, SALVAGE LIGHTING, MECHANICAL GRILLS, DUCTS AND SPRINKLER MANS WHEN APPLICABLE. PROTECT REMAINING GRID AND CEILING PANELS.
- (D2) DEMO GYPSUM CEILING, SOFFIT AND FRAMING. PROTECT EDGES WHERE MEETING ADJACENT REMAINING CEILING.
- (D3) DEMO SOFFIT, SOFFIT FRAMING, FINISHES, AND ALL ASSOCIATED COMPONENTS UP TO STRUCTURE.
- (D4) MODIFY ACUSTICAL PANELS AND GRID AS REQ'D FOR INSTALLATION OF NEW VAV BOX AND DUCT WORK. SALVAGE AND REINSTALL ALL PANELS. SEE M SHEETS FOR FULL EXTENT OF MODIFICATIONS.
- (D5) DEMO LIGHT FIXTURE - PROTECT REMAINING FIXTURE. SEE ELECTRICAL DRAWINGS.
- (D6) DEMO 2" RECESSED CANS. SEE S SHEETS FOR MORE INFORMATION. SALVAGE AS MANY CEILING TILES FOR NEW LIGHT INSTALL. PROTECT GRID.
- (D7) DEMO CEILING AND CEILING MOUNTED DEVICES AS NOTED ON M AND E SHEETS. REUSE AS MUCH EQUIPMENT ABOVE CEILING AS POSSIBLE.
- (D8) MODIFY ACUSTICAL PANELS AND GRID AS REQ'D FOR INSTALLATION OF NEW WALL, MECHANICAL EQUIPMENT AND LIGHTING. REUSE AS MUCH ABOVE CEILING EQUIPMENT AS POSSIBLE.

**DEMOLITION PLAN KEYNOTES**

- (D1) DEMO EXTERIOR WINDOW, ASSOCIATED BLOCKING, AND FRAME EXPANDER.
- (D2) DEMO CMU WALL, REBAR, BRICK, PRECAST CONCRETE, FRAMING AND DRYWALL. COORDINATE DEMO WITH NEW LINTEL TO BE INSTALLED. REMOVE ALL BRICK ABOVE OPENING TO NEW ROOF LINE. SEE WALL SECTION. PROVIDE LINTEL TO KEEP EXISTING BRICK ABOVE ROOF LINE.
- (D3) SALVAGE DONOR SIGNAGE AND ALL COMPONENTS. PROTECT BRICK WALL.
- (D4) DEMO DRYWALL, FRAMING, DOORS AND ALL ASSOCIATED COMPONENTS.
- (D5) DEMO BRICK VENEER AND STUD BACK UP WALL.
- (D6) DEMO EXISTING TOILET, WALL AND FINISHES TO ALLOW INSTALL OF NEW FIXTURES. SALVAGE SINK AND ASSOCIATED COMPONENTS FOR REINSTALLATION - SEE P SHEETS.
- (D7) DEMO CMU AND BRICK WALL TO ROOF DECK. DEMO STEEL FRAMING AND GYPSUM BOARD. PROTECT ADJACENT SURFACES.
- (D8) DEMO METAL FRAMING, SUBSTRATE, MILLWORK, WINDOW, TRIM, AND SOFFIT.
- (D9) DEMO WALL AND BRICK FOR INSTALL OF DOWNSPOUT NOZZLE - SEE P SHEETS AND EXTERIOR ELEVATIONS.
- (D10) DEMO OVERHEAD COILING DOOR AND FRAME.
- (D11) SALVAGE LIBRARY SIGNAGE.
- (D12) DEMO FLOOR FINISH - PREP WALLS FOR PAINT AND INSTALLATION OF NEW CARPET.
- (D13) DEMO MILLWORK, IF KNEE WALL IS PRESENT - DEMO WALL, SUBSTRATE AND ALL ASSOCIATED COMPONENTS.
- (D14) DEMO WALL FOR FUTURE DOOR FRAME.

- (D15) DEMO EXTERIOR PLANTER TO 2' BELOW VERANDA ELEVATION. REMOVE SOIL AND PLANT MATERIAL.
- (D16) DEMO TRELLIS AT CONNECTIONS POINTS AT TOP AND BOTTOM. CUT CONNECTIONS TO BUILDING AS CLOSE TO BRICK AS POSSIBLE. GRIND AS MUCH BEHIND FACE OF BRICK AS POSSIBLE WHILE PROTECTING THE BRICK TO REMAIN.
- (D17) DEMO EXTERIOR STAIRS NORTH OF EXPANSION JOINT.

Architecture and Interiors  
**MSRDesign**  
 510 Marquette Avenue South, Suite 200  
 Minneapolis, MN 55402 | 612.375.0336

Associate Architect  
**Hight Jackson Associates PA**  
 5201 W Village Plaza #300  
 Rogers, AR 72758 | 479.464.4965

Civil Engineer  
**E | D | G**  
 216 West Birch Street  
 Rogers, AR 72758 | 501.378.0200

Landscape Architect  
**TEN x TEN**  
 575 SE 9th St #210  
 Minneapolis, MN 55414 | 612.440.8369

Structural Engineer  
**Tatum Smith Welcher Engineers, Inc.**  
 3100 S Market St #202  
 Rogers, AR 72758 | 479.621.6128

MEP Engineer  
**HP Engineering, Inc.**  
 5504 W. Pinnacle Point Drive Suite 200  
 Rogers, AR 72758 | 479.899.6370

Project No. 2021037  
**Bentonville Public Library Expansion**  
 405 S Main Street  
 Bentonville, AR 72712

I hereby certify that this plan, specification or report was prepared by me or under my direct supervision and that I am a duly Licensed Architect under the Laws of the State of Arkansas.

Architect Seal  
  
 Signature  
 Print Name Matthew Krutord  
 Date 3/23/2023 License No. 10100

**BID SET - ASI-01**



**ISSUE / REVISION**

Mark	Date	Description
	10/26/2022	LARGE SCALE DEVELOPMENT SUBMITTAL
	11/14/2022	SECOND LSD SUBMITTAL
	11/28/2022	THIRD LSD SUBMITTAL
	12/21/2022	PERMIT SET
	1/6/2023	BID SET
1	03/23/2023	ASI-01

© 2023 MSRDesign, Inc. All Rights Reserved.

DEMOLITION ELEVATIONS

**AD200**

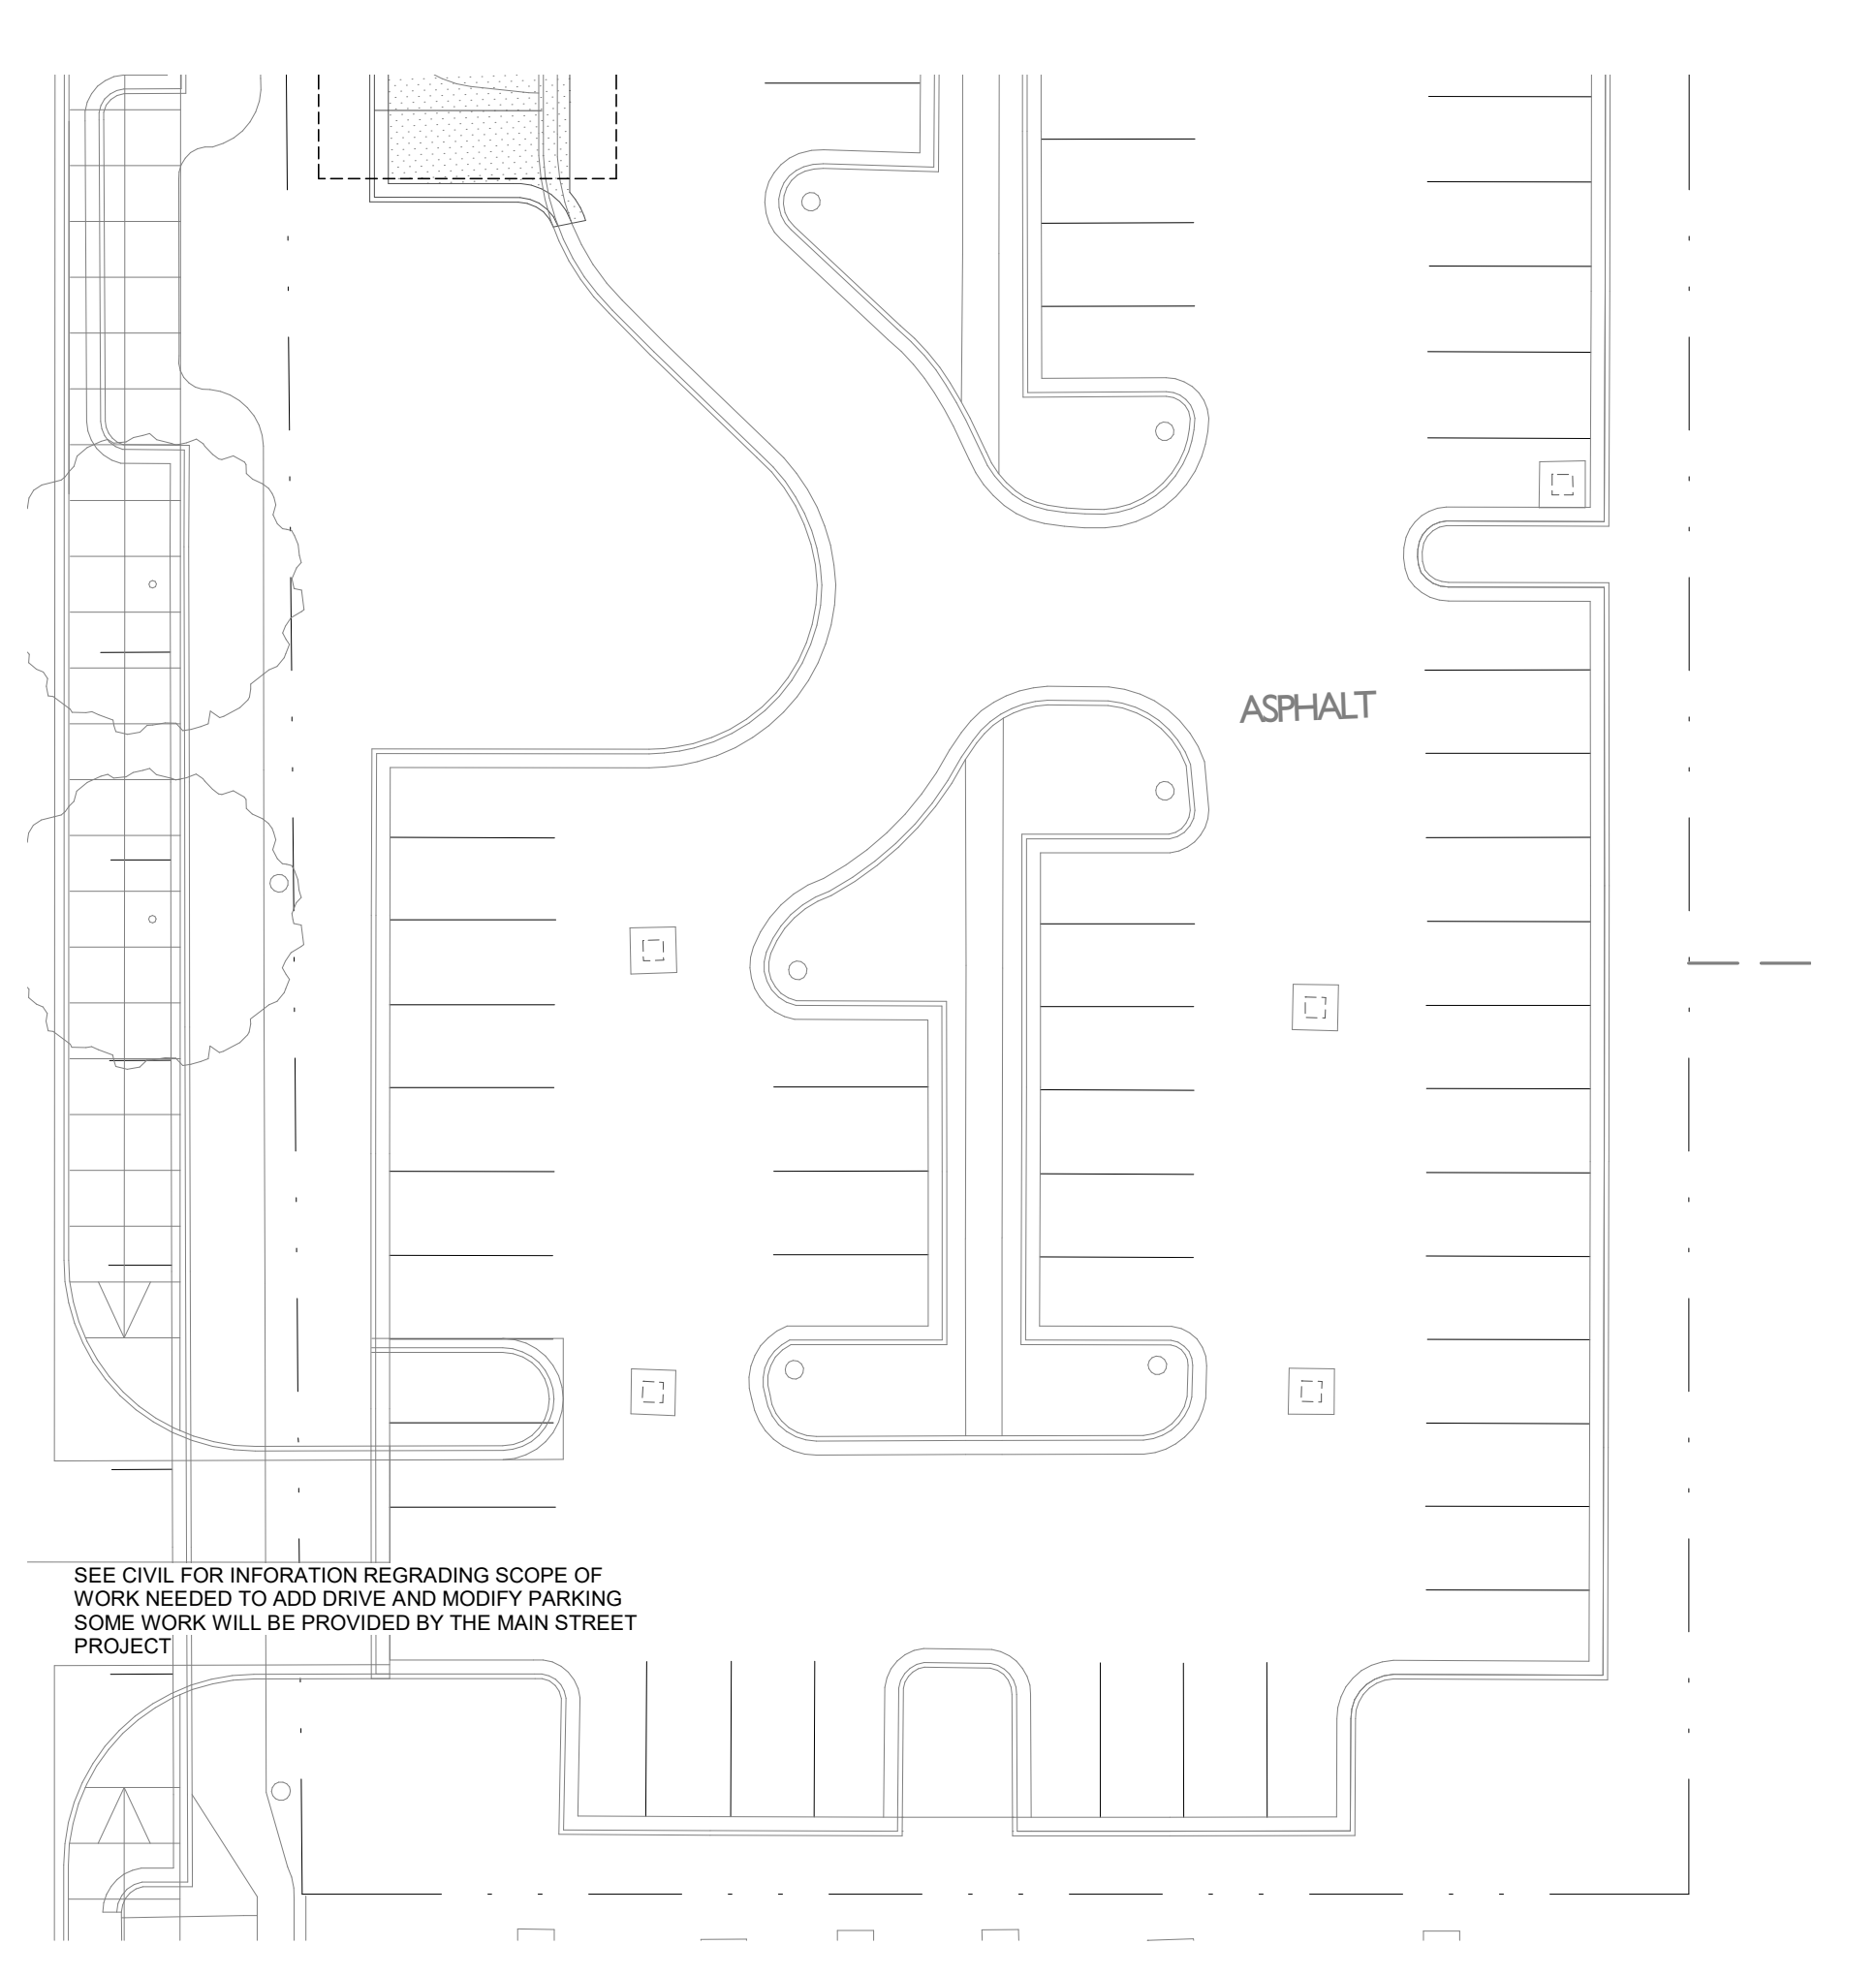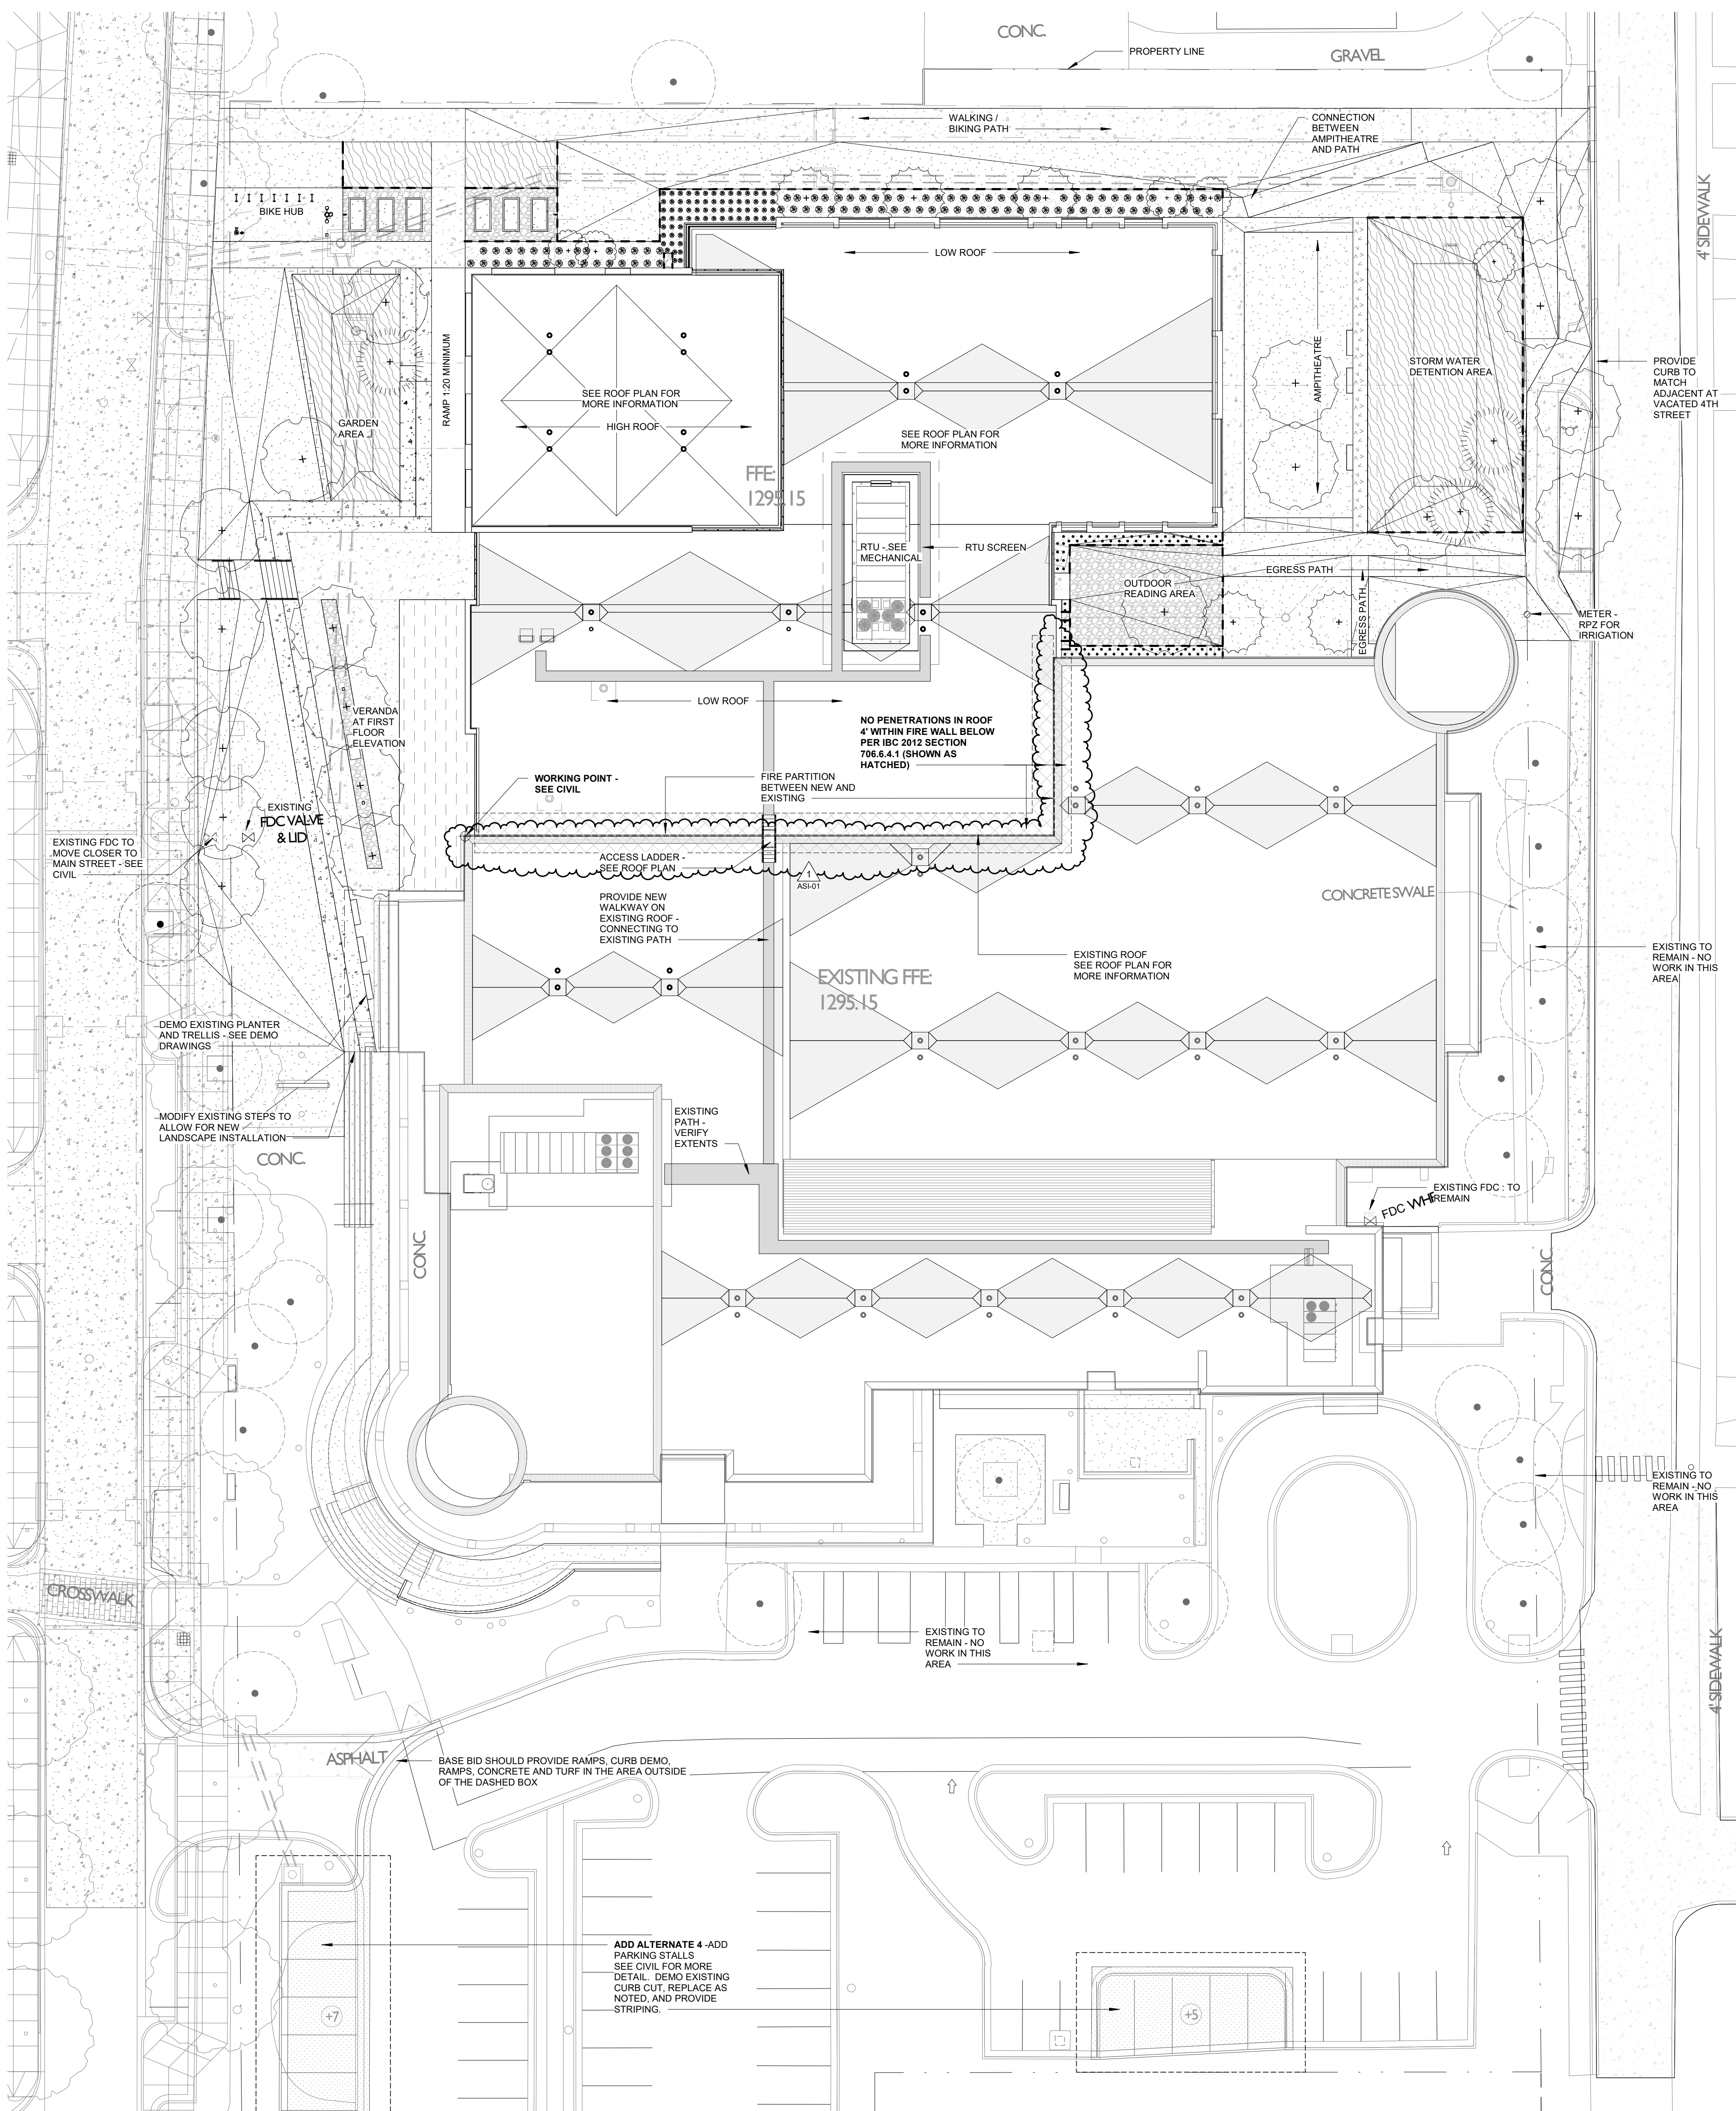

**2 SITE PLAN - SOUTH**  
A001 1" = 20'-0"

**GENERAL SITE PLAN**

1. SITE PLAN IS FOR REFERENCE ONLY. REFER TO LANDSCAPE AND CIVIL FOR MORE DETAILED INFORMATION.
2. SEE ARCHITECTURAL DRAWINGS FOR COORDINATION. IF THERE ARE ANY DISCREPANCIES BETWEEN ARCH, CIVIL, AND STRUCTURAL - PLEASE NOTIFY ARCHITECT PRIOR TO CONSTRUCTION.
3. CITY OF BENTONVILLE IS RENOVATING MAIN STREET. SEE CIVIL DRAWINGS FOR PROPOSED STREET LAYOUT.
4. PROJECT IS DOING MINIMAL WORK TO SOUTHERN PARKING LOT. PROTECT ALL AREAS.
5. PROJECT INTENDS TO VACATE 4TH STREET - SEE CIVIL DRAWINGS. CLIENT IS WORKING THROUGH PLATTING PROCESS TO COMBINE PARCELS.
6. SITE IS CURRENTLY MULTIPLE PLATS OF LAND - SEE SURVEY. CLIENT IS WORKING THROUGH PLATTING PROCESS TO COMBINE PARCELS.
7. SEE MEP DRAWINGS FOR LIGHTING AND WATER FOR THE SITE.
8. PROJECT RECEIVED A WAIVER FROM THE CITY OF BENTONVILLE TO KEEP EXISTING 5' SIDEWALK ALONG A STREET. NEW SIDEWALK WILL MEET CITY OF BENTONVILLE CODE.

**ALTERNATES**

- ADD ALT 1 - STAFF RESTROOM**  
BASE BID - NO WORK IN STORAGE ROOM 156  
ADD ALTERNATE - PROVIDE ALL COMPONENTS FOR STAFF RESTROOM AS SHOWN ON PLANS - SEE E, M, P SHEETS
- ADD ALT 2 - RESTROOM RENOVATION**  
BASE BID - NO WORK IN EXISTING RESTROOMS 114 AND 115  
ALTERNATE - RENOVATE RESTROOMS AS SHOWN ON DOCUMENTS - SEE E, M, P SHEETS
- ADD ALT 3 - REPLACE EXISTING HVAC EQUIPMENT**  
BASE BID - KEEP EXISTING RTU'S AT EXISTING BUILDING  
ALTERNATE - REPLACE RTU'S AS SHOWN ON MECHANICAL DRAWINGS
- ADD ALT 4 - SOUTH PARKING LOT**  
BASE BID - PROVIDE STRIPING AT BIKE PATH AND CURB AND EARTH WORK AT FORM ENTRY DRIVE  
ALTERNATE - PROVIDE ADDITIONAL PARKING SPOTS AS SHOWN ON C SHEETS.
- LANDSCAPE ADD ALTERNATE 1 - PLANTINGS**  
BASE BID - SEED PLANTING ON THE EAST AND WEST GARDENS PER THE PLANS.  
ADD ALTERNATE - SEED PLANTING + PLANT PLUGS IN THE EAST AND WEST GARDENS
- LANDSCAPE ADD ALTERNATE 2 - TREES**  
BASE BID - TREES ON WEST VERANDA AS NOTED  
ADD ALTERNATE - VERANDA TREES + ALL OTHER TREES NOTED ON THE LANDSCAPE PLAN

**1 SITE PLAN - NORTH**  
A001 1" = 20'-0"

Architecture and Interiors  
**MSRDesign**  
 510 Marquette Avenue South, Suite 200  
 Minneapolis, MN 55402 | 612.375.0336

Associate Architect  
**Hight Jackson Associates PA**  
 5201 W Village Pkwy #300  
 Rogers, AR 72758 | 479.464.4965

Civil Engineer  
**E | D | G**  
 216 West Birch Street  
 Rogers, AR 72756 | 501.378.0200

Landscape Architect  
**TEN x TEN**  
 575 SE 9th St #210  
 Minneapolis, MN 55414 | 612.440.8369

Structural Engineer  
**Tatum Smith Welcher Engineers, Inc.**  
 3100 S Market St #202  
 Rogers, AR 72758 | 479.621.6128

MEP Engineer  
**HP Engineering, Inc.**  
 5504 W. Pinnacle Point Drive Suite 200  
 Rogers, AR 72758 | 479.899.6370

**Bentonville Public Library Expansion**  
 405 S Main Street  
 Bentonville, AR 72712

Project No. 2021037

I hereby certify that this plan, specification or report was prepared by me or under my direct supervision and that I am a duly Licensed Architect under the Laws of the State of Arkansas.



Signature  
 Print Name **Matthew Krutord**  
 Date **3/23/2023** License No. **10100**

**BID SET - ASI-01**


**ISSUE / REVISION**

Mark	Date	Description
	10/26/2022	LARGE SCALE DEVELOPMENT SUBMITTAL
	11/14/2022	SECOND LSD SUBMITTAL
	11/28/2022	THIRD LSD SUBMITTAL
	12/21/2022	PERMIT SET
	1/6/2023	BID SET
1	03/23/2023	ASI-01

Planning 2021 Graphic Maps, Software & Networks, Ltd.

**SITE PLAN**

**A001**

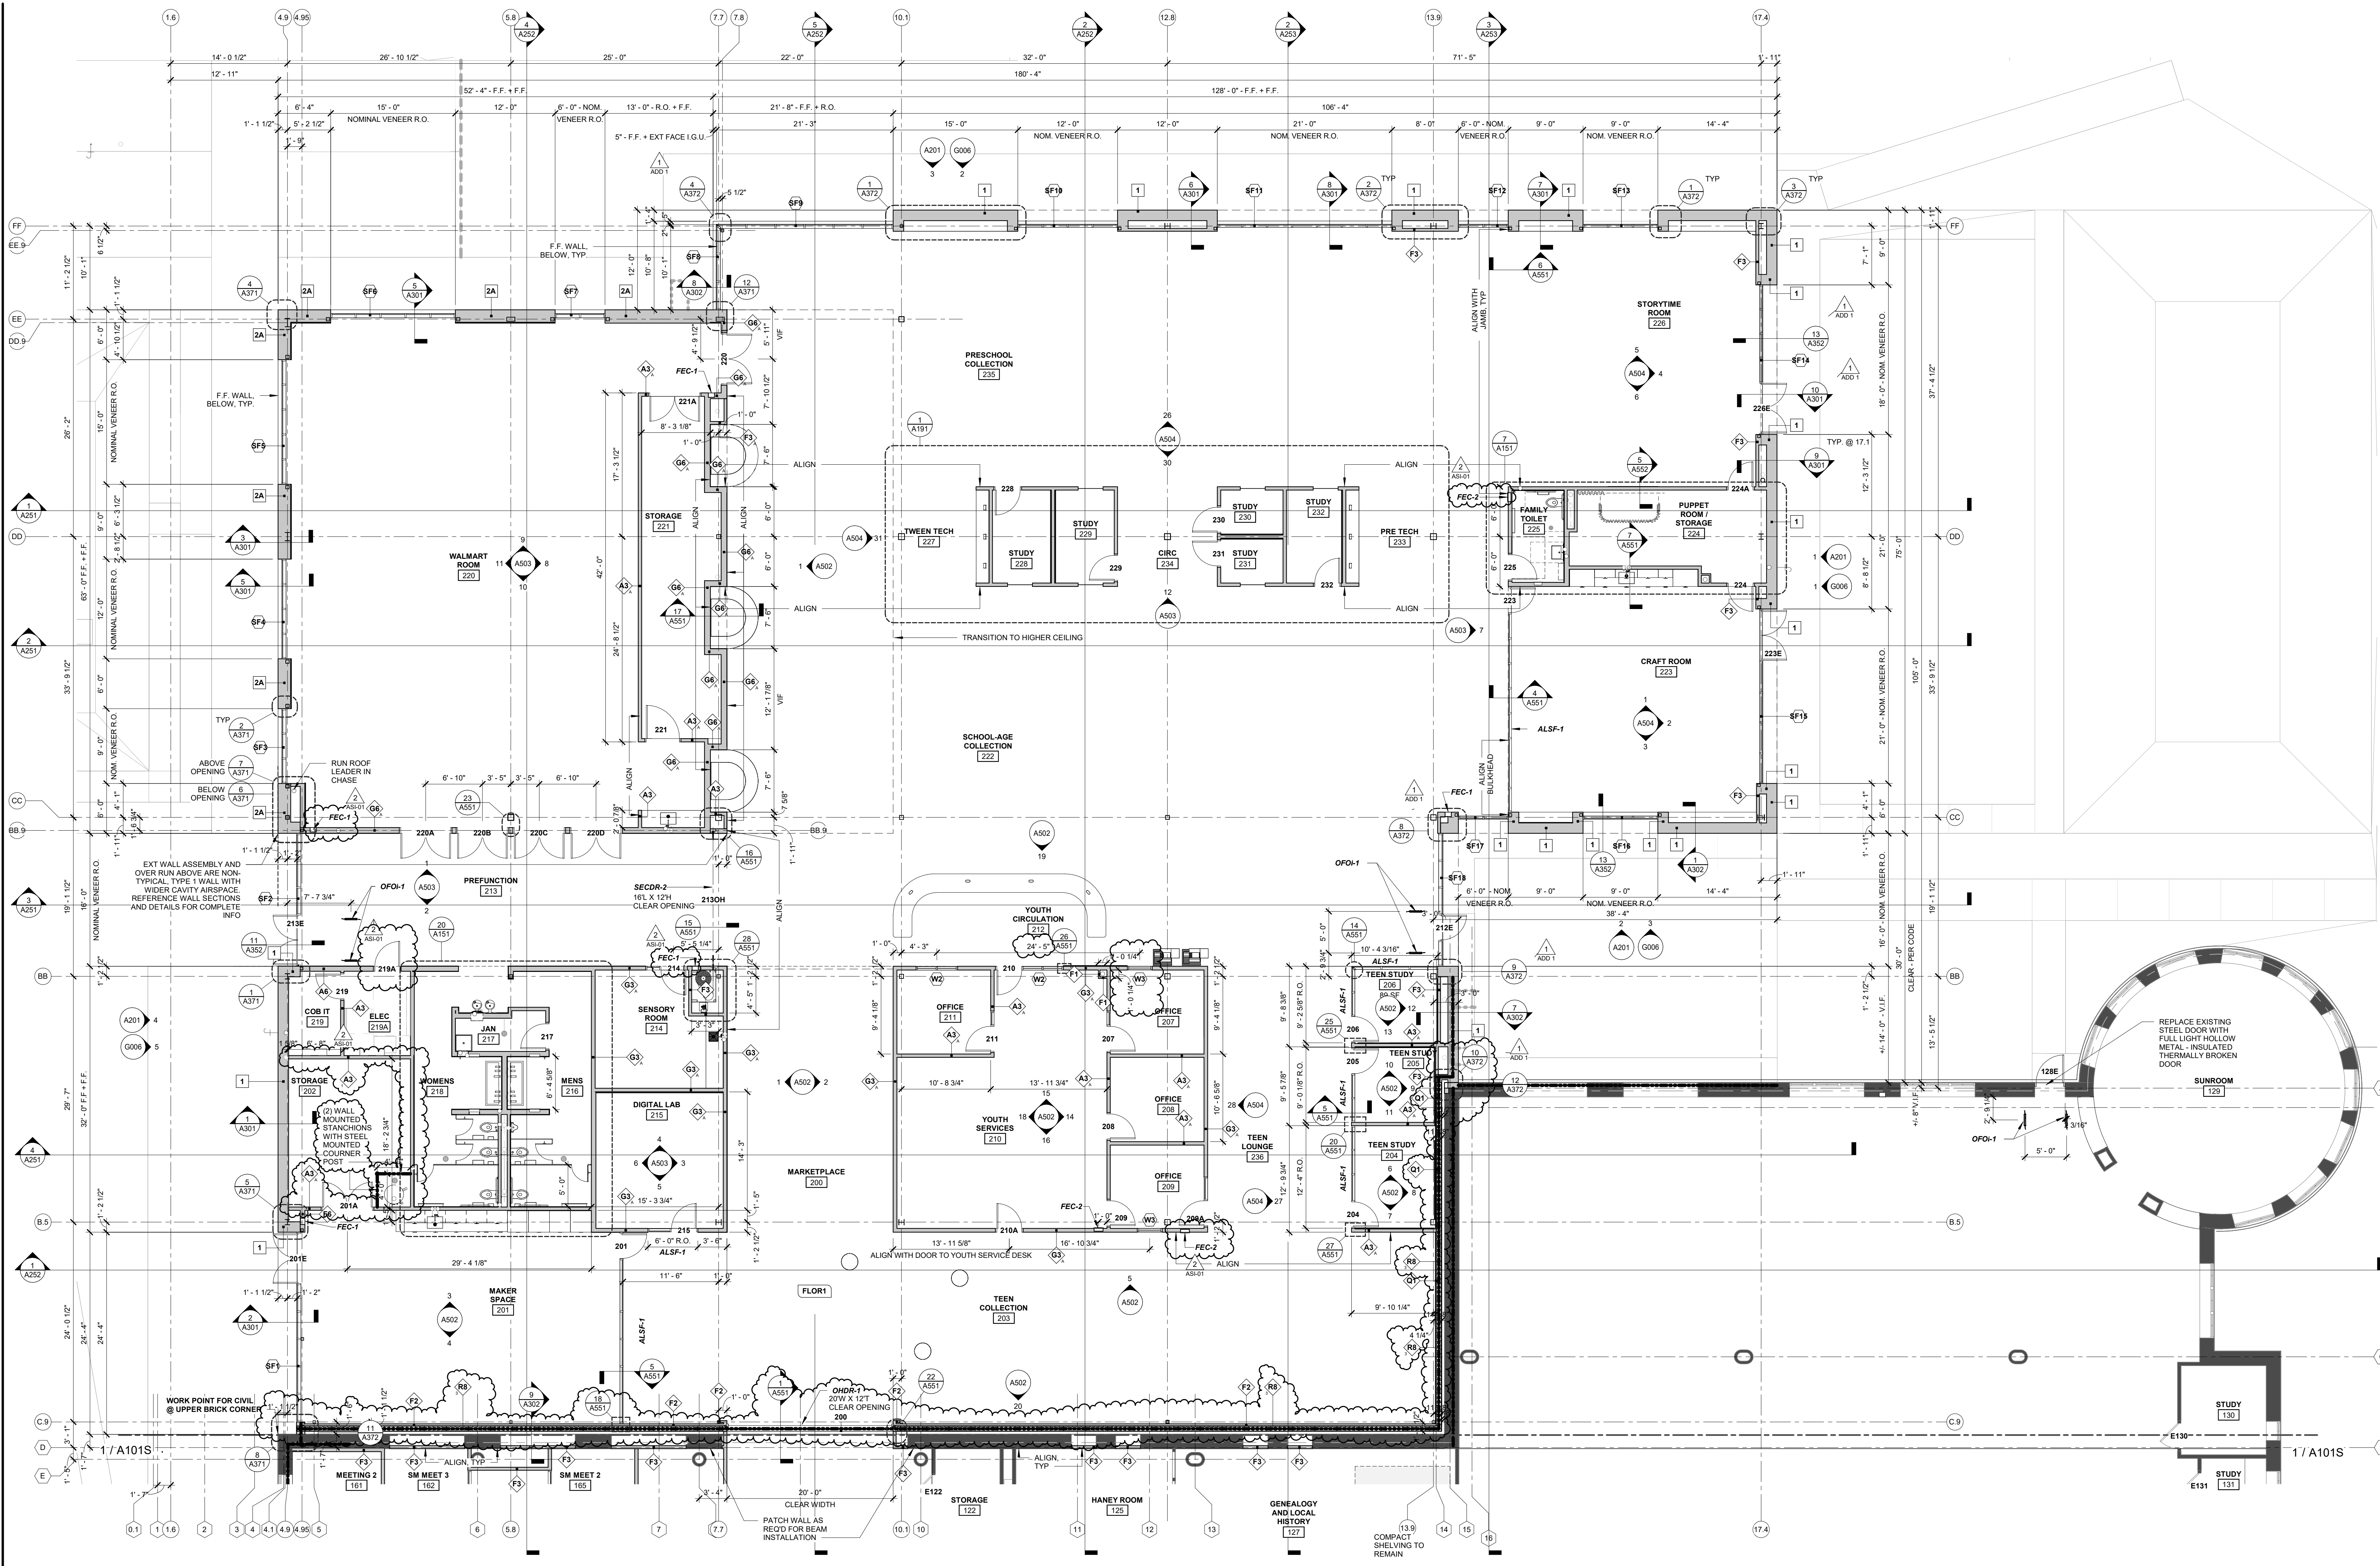

**1 LEVEL 1 FLOOR PLAN**  
A101N 1/8" = 1'-0"

**GENERAL NOTES**

- REFER TO G000 FOR KEY TO MATERIAL AND FINISH TAGS
- SEE FINISH PLAN FOR EXTENTS OF FINISHES, TYPICAL BASE TYPES, WINDOW TREATMENTS
- SEE G002 FOR WALL PARTITIONS AND TYPES
- EXTERIOR WALLS ARE DIMENSIONS FROM GRID TO FACE OF VENEER, UNLESS NOTED OTHERWISE
- SEE STRUCTURAL DRAWINGS AND ARCHITECTURAL WALL SECTIONS AND DETAILS FOR DIMENSIONS TO SLAB EDGES AND WALL SHEATHING
- EXTERIOR ALUMINUM STOREFRONT SYSTEMS ARE DIMENSIONED FROM GRIDS AND FACE OF VENEERS TO EXTERIOR FACE OF I.G.U. COORDINATE OFFSET FROM I.G.U. TO STOREFRONT FRAMES BASED ON APPROVED STOREFRONT MFR PRODUCT DATA AND SHOP DRAWINGS
- EXTERIOR WALLS AND ROUGH OPENINGS ARE DIMENSIONED TO NOMINAL NORMAN BRICK MODULES (12"), COORDINATE FRAMING TO ACCOUNT FOR TYPICAL MASONRY JOINT THICKNESS AT ENDS OF WALLS AND OPENINGS - SEE DETAILS
- SEE BUILDING ELEVATIONS AND DETAILS FOR VENEER EXPANSION JOINT LOCATIONS
- SEE MILLWORK PLANS FOR APPLIANCES AND ALL MILLWORK A700s
- 3 HOUR FIRE WALL BETWEEN NEW AND EXISTING BUILDING - SEE CODE PLAN
- LANDSCAPE INFORMATION IS FOR REFERENCE ONLY SEE L AND C SHEETS FOR MORE INFORMATION
- REFER TO ELEVATIONS FOR GLAZING TYPES AND MULLION SPACINGS
- REFER TO A601 FOR DOOR SCHEDULE, TYPES, AND DETAILS
- REFER TO A651 FOR LAYOUT OF EXTERIOR ALUMINUM STOREFRONT SYSTEMS
- ALL WALL TAGGED WITH A WILL HAVE ACOUSTIC INSULATION AND WILL GO TO DECK
- PROVIDE BLOCKING AT ALL WALL MOUNTED SHELVES, TV LOCATIONS AND AS REQUIRED BY FURNITURE AND AV EQUIPMENT - SEE A900s
- ALIGN FACE OF GYPSUM BOARD WHERE DIFFERENT PARTITION TYPES ABUT ONE ANOTHER UNLESS NOTED OTHERWISE OR IS SHOWN DIFFERENTLY IN THE DETAILS

**WALL / PARTITION LEGEND**



**ALTERNATES**

- ADD ALT 1: STAFF RESTROOM**  
BASE BID - NO WORK IN STORAGE ROOM 156  
ADD ALTERNATE - PROVIDE ALL COMPONENTS FOR STAFF RESTROOM AS SHOWN ON PLANS - SEE E, M, P SHEETS
- ADD ALT 2: RESTROOM RENOVATION**  
BASE BID - NO WORK IN EXISTING RESTROOMS 114 AND 115  
ALTERNATE - RENOVATE RESTROOMS AS SHOWN ON DOCUMENTS - SEE E, M, P SHEETS
- ADD ALT 3: REPLACE EXISTING HVAC EQUIPMENT**  
BASE BID - KEEP EXISTING RTUs AT EXISTING BUILDING  
ALTERNATE - REPLACE RTUs AS SHOWN ON MECHANICAL DRAWINGS
- ADD ALT 4: SOUTH PARKING LOT**  
BASE BID - PROVIDE STRIPING AT BIKE PATH AND CURB AND EARTH WORK AT FORM ENTRY DRIVE  
ALTERNATE - PROVIDE ADDITIONAL PARKING SPOTS AS SHOWN ON C SHEETS
- LANDSCAPE ADD ALTERNATE 1: PLANTINGS**  
BASE BID - SEED PLANTING ON THE EAST AND WEST GARDENS PER THE PLANS.  
ADD ALTERNATE - SEED PLANTING - PLANT PLUGS IN THE EAST AND WEST GARDENS
- LANDSCAPE ADD ALTERNATE 2: TREES**  
BASE BID - TREES ON WEST VERANDA AS NOTED  
ADD ALTERNATE: VERANDA TREES - ALL OTHER TREES NOTED ON THE LANDSCAPE PLAN

Architecture and Interiors  
**MSRDesign**  
510 Marquette Avenue South, Suite 200  
Minneapolis, MN 55402 | 612.375.0336

Associate Architect  
**Hight Jackson Associates PA**  
5201 W Village Pkwy #300  
Rogers, AR 72758 | 479.464.4965

Civil Engineer  
**E | D | G**  
216 West Birch Street  
Rogers, AR 72758 | 501.378.0200

Landscape Architect  
**TEN x TEN**  
575 SE 9th St #210  
Minneapolis, MN 55414 | 612.440.8369

Structural Engineer  
**Tatum Smith Welcher Engineers, Inc.**  
3100 S Market St #202  
Rogers, AR 72758 | 479.621.6128

MEP Engineer  
**HP Engineering, Inc.**  
5504 W. Pinnacole Point Drive Suite 200  
Rogers, AR 72758 | 479.899.6370

**Bentonville Public Library**  
**Expansion**  
 405 S Main Street  
 Bentonville, AR 72712

Project No. 20020027

I hereby certify that this plan, specification or report was prepared by me or under my direct supervision and that I am a duly Licensed Architect under the Laws of the State of Arkansas.

Architect Seal

Signature  
Print Name: Matthew Kruttor  
Date: 3/23/2023 License No.: 10100


**BID SET - ASI-01**

**ISSUE / REVISION**

Mark	Date	Description
10/26/2022	10/26/2022	LARGE SCALE DEVELOPMENT SUBMITTAL
11/14/2022	11/14/2022	SECOND LSO SUBMITTAL
11/28/2022	11/28/2022	THIRD LSO SUBMITTAL
12/21/2022	12/21/2022	PERMIT SET
1/6/2023	1/6/2023	BID SET
1	1/18/2023	BID SET - ADDENDUM 1
2	03/23/2023	ASI-01

**LEVEL ONE NORTH**

**A101N**

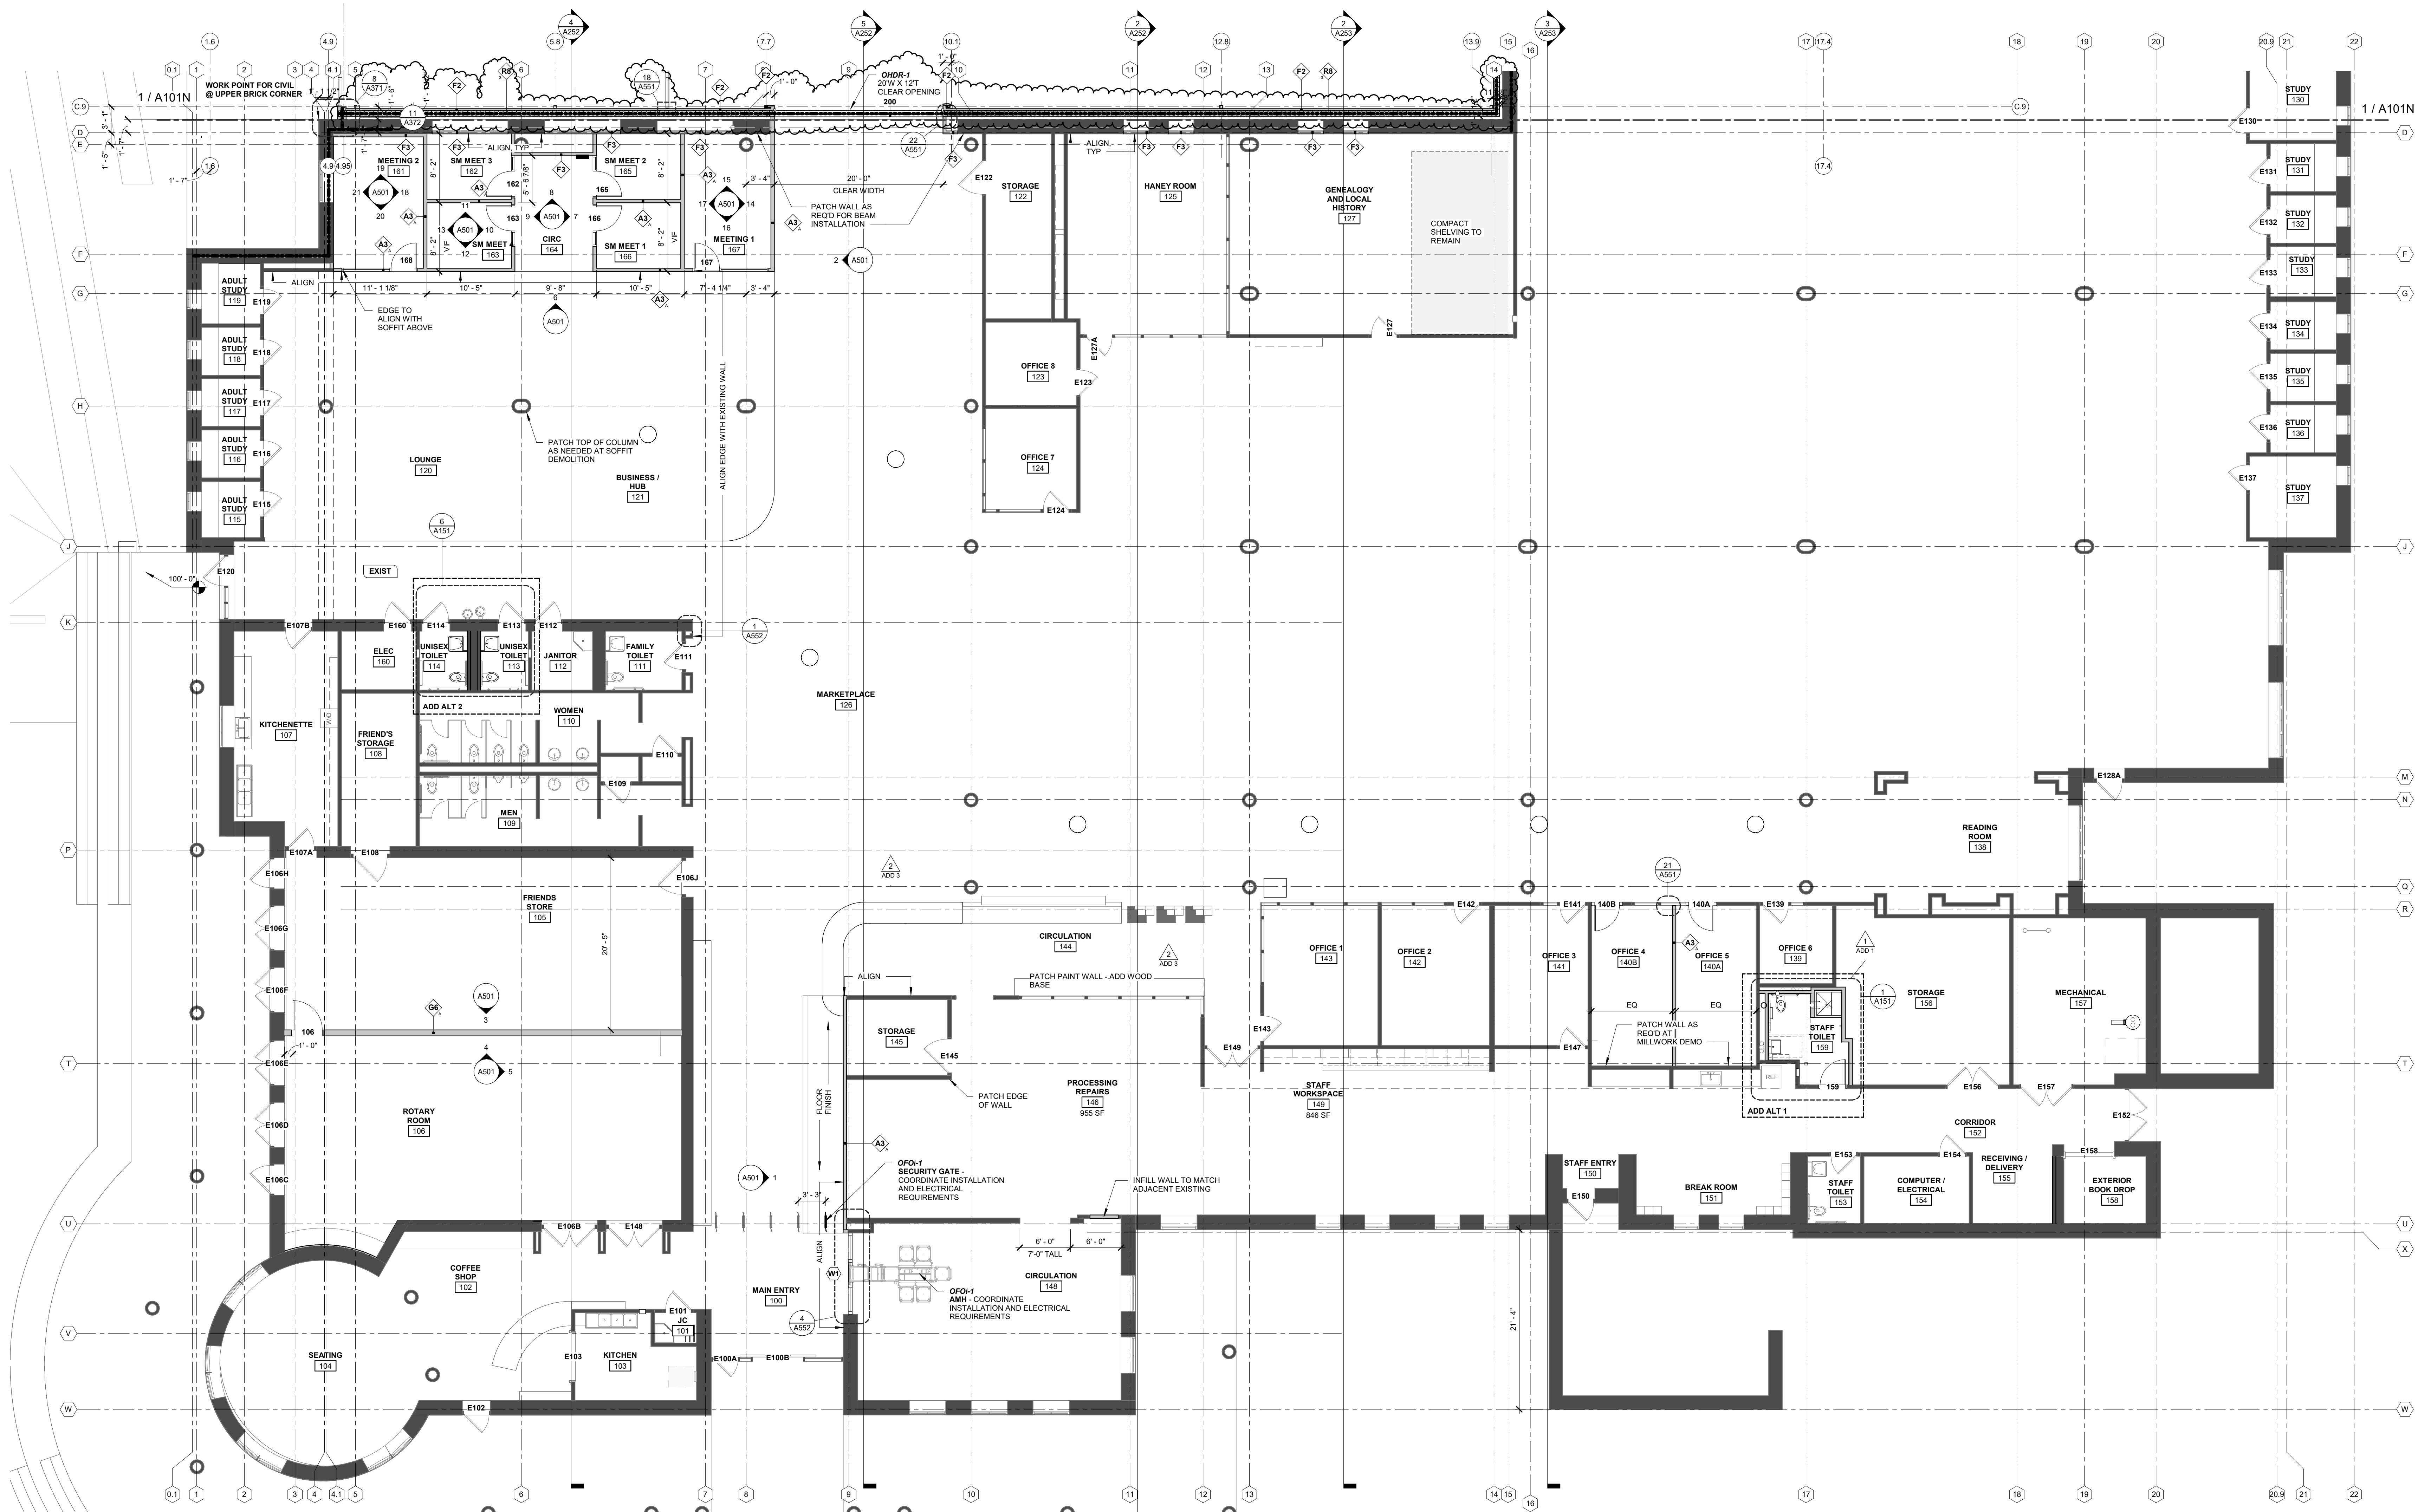


**1 LEVEL 1 FLOOR PLAN**  
A101S 1/8" = 1'-0"

**GENERAL NOTES**

- REFER TO G000 FOR KEY TO MATERIAL AND FINISH TAGS
- SEE FINISH PLAN FOR EXTENTS OF FINISHES, TYPICAL BASE TYPES, WINDOW TREATMENTS
- SEE G002 FOR WALL PARTITIONS AND TYPES
- EXTERIOR WALLS ARE DIMENSIONS FROM GRID TO FACE OF VENEER, UNLESS NOTED OTHERWISE
- SEE STRUCTURAL DRAWINGS AND ARCHITECTURAL WALL SECTIONS AND DETAILS FOR DIMENSIONS TO SLAB EDGES AND WALL SHEATHING
- EXTERIOR ALUMINUM STOREFRONT SYSTEMS ARE DIMENSIONED FROM GRIDS AND FACE OF VENEERS TO EXTERIOR FACE OF IGLU. COORDINATE OFFSET FROM IGLU TO STOREFRONT FRAMES BASED ON APPROVED STOREFRONT MFR PRODUCT DATA AND SHOP DRAWINGS
- EXTERIOR WALLS AND ROUGH OPENINGS ARE DIMENSIONED TO NOMINAL NORMAN BRICK MODULES (12"), COORDINATE FRAMING TO ACCOUNT FOR TYPICAL MASONRY JOINT THICKNESS AT ENDS OF WALLS AND OPENINGS - SEE DETAILS
- SEE BUILDING ELEVATIONS AND DETAILS FOR VENEER EXPANSION JOINT LOCATIONS
- SEE MILLWORK PLANS FOR APPLIANCES AND ALL MILLWORK A700s
- 3 HOUR FIRE WALL BETWEEN NEW AND EXISTING BUILDING - SEE CODE PLAN
- LANDSCAPE INFORMATION IS FOR REFERENCE ONLY SEE L AND C SHEETS FOR MORE INFORMATION
- REFER TO ELEVATIONS FOR GLAZING TYPES AND MULLION SPACINGS
- REFER TO A601 FOR DOOR SCHEDULE, TYPES, AND DETAILS
- REFER TO A651 FOR LAYOUT OF EXTERIOR ALUMINUM STOREFRONT SYSTEMS
- ALL WALL TAGGED WITH A WILL HAVE ACOUSTIC INSULATION AND WILL GO TO DECK
- PROVIDE BLOCKING AT ALL WALL MOUNTED SHELVES, TV LOCATIONS AND AS REQUIRED BY FURNITURE AND AV EQUIPMENT - SEE A800s
- ALIGN FACE OF GYPSUM BOARD WHERE DIFFERENT PARTITION TYPES ABOUT ONE ANOTHER UNLESS NOTED OTHERWISE OR IS SHOWN DIFFERENTLY IN THE DETAILS

**WALL / PARTITION LEGEND**

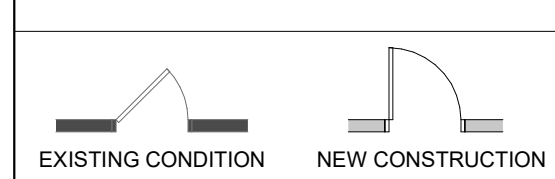

**ALTERNATES**

- ADD ALT 1:** STAFF RESTROOM  
BASE BID - NO WORK IN STORAGE ROOM 156  
ADD ALTERNATE - PROVIDE ALL COMPONENTS FOR STAFF RESTROOM AS SHOWN ON PLANS - SEE E, M, P SHEETS
- ADD ALT 2:** RESTROOM RENOVATION  
BASE BID - NO WORK IN EXISTING RESTROOMS 114 AND 115  
ALTERNATE - RENOVATE RESTROOMS AS SHOWN ON DOCUMENTS - SEE E, M, P SHEETS
- ADD ALT 3:** REPLACE EXISTING HVAC EQUIPMENT  
BASE BID - KEEP EXISTING RTUs AT EXISTING BUILDING  
ALTERNATE - REPLACE RTU AS SHOWN ON MECHANICAL DRAWINGS
- ADD ALT 4:** SOUTH PARKING LOT  
BASE BID - PROVIDE STRIPING AT BIKE PATH AND CURB AND EARTH WORK AT FORM ENTRY DRIVE  
ALTERNATE - PROVIDE ADDITIONAL PARKING SPOTS AS SHOWN ON C SHEETS
- LANDSCAPE ADD ALTERNATE 1:** PLANTINGS  
BASE BID - SEED PLANTING ON THE EAST AND WEST GARDENS FOR THE PLANS  
ADD ALTERNATE - SEED PLANTING + PLANT PLUGS IN THE EAST AND WEST GARDENS
- LANDSCAPE ADD ALTERNATE 2:** TREES  
BASE BID - TREES ON WEST VERANDA AS NOTED  
ADD ALTERNATE: VERANDA TREES + ALL OTHER TREES NOTED ON THE LANDSCAPE PLAN

**Bentonville Public Library  
Expansion**  
405 S Main Street  
Bentonville, AR 72712

Project No. 20010037

I hereby certify that this plan, specification or report was prepared by me or under my direct supervision and that I am a duly Licensed Architect under the Laws of the State of Arkansas.

Architect Seal



Signature  
Print Name: Matthew Kruitorad  
Date: 3/23/2023 License No.: 10100

**BID SET - ASI-01**


**ISSUE / REVISION**

Mark	Date	Description
1	10/26/2022	LARGE SCALE DEVELOPMENT SUBMITTAL
2	11/14/2022	SECOND L&S SUBMITTAL
3	11/28/2022	THIRD L&S SUBMITTAL
4	12/21/2022	PERMIT SET
5	1/6/2023	BID SET
6	1/19/2023	BID SET - ADDENDUM 1
7	2/22/2023	BID SET - ADDENDUM 3
8	3/23/2023	ASI-01

Issued: 03/23/2023

**LEVEL ONE SOUTH**

**A101S**

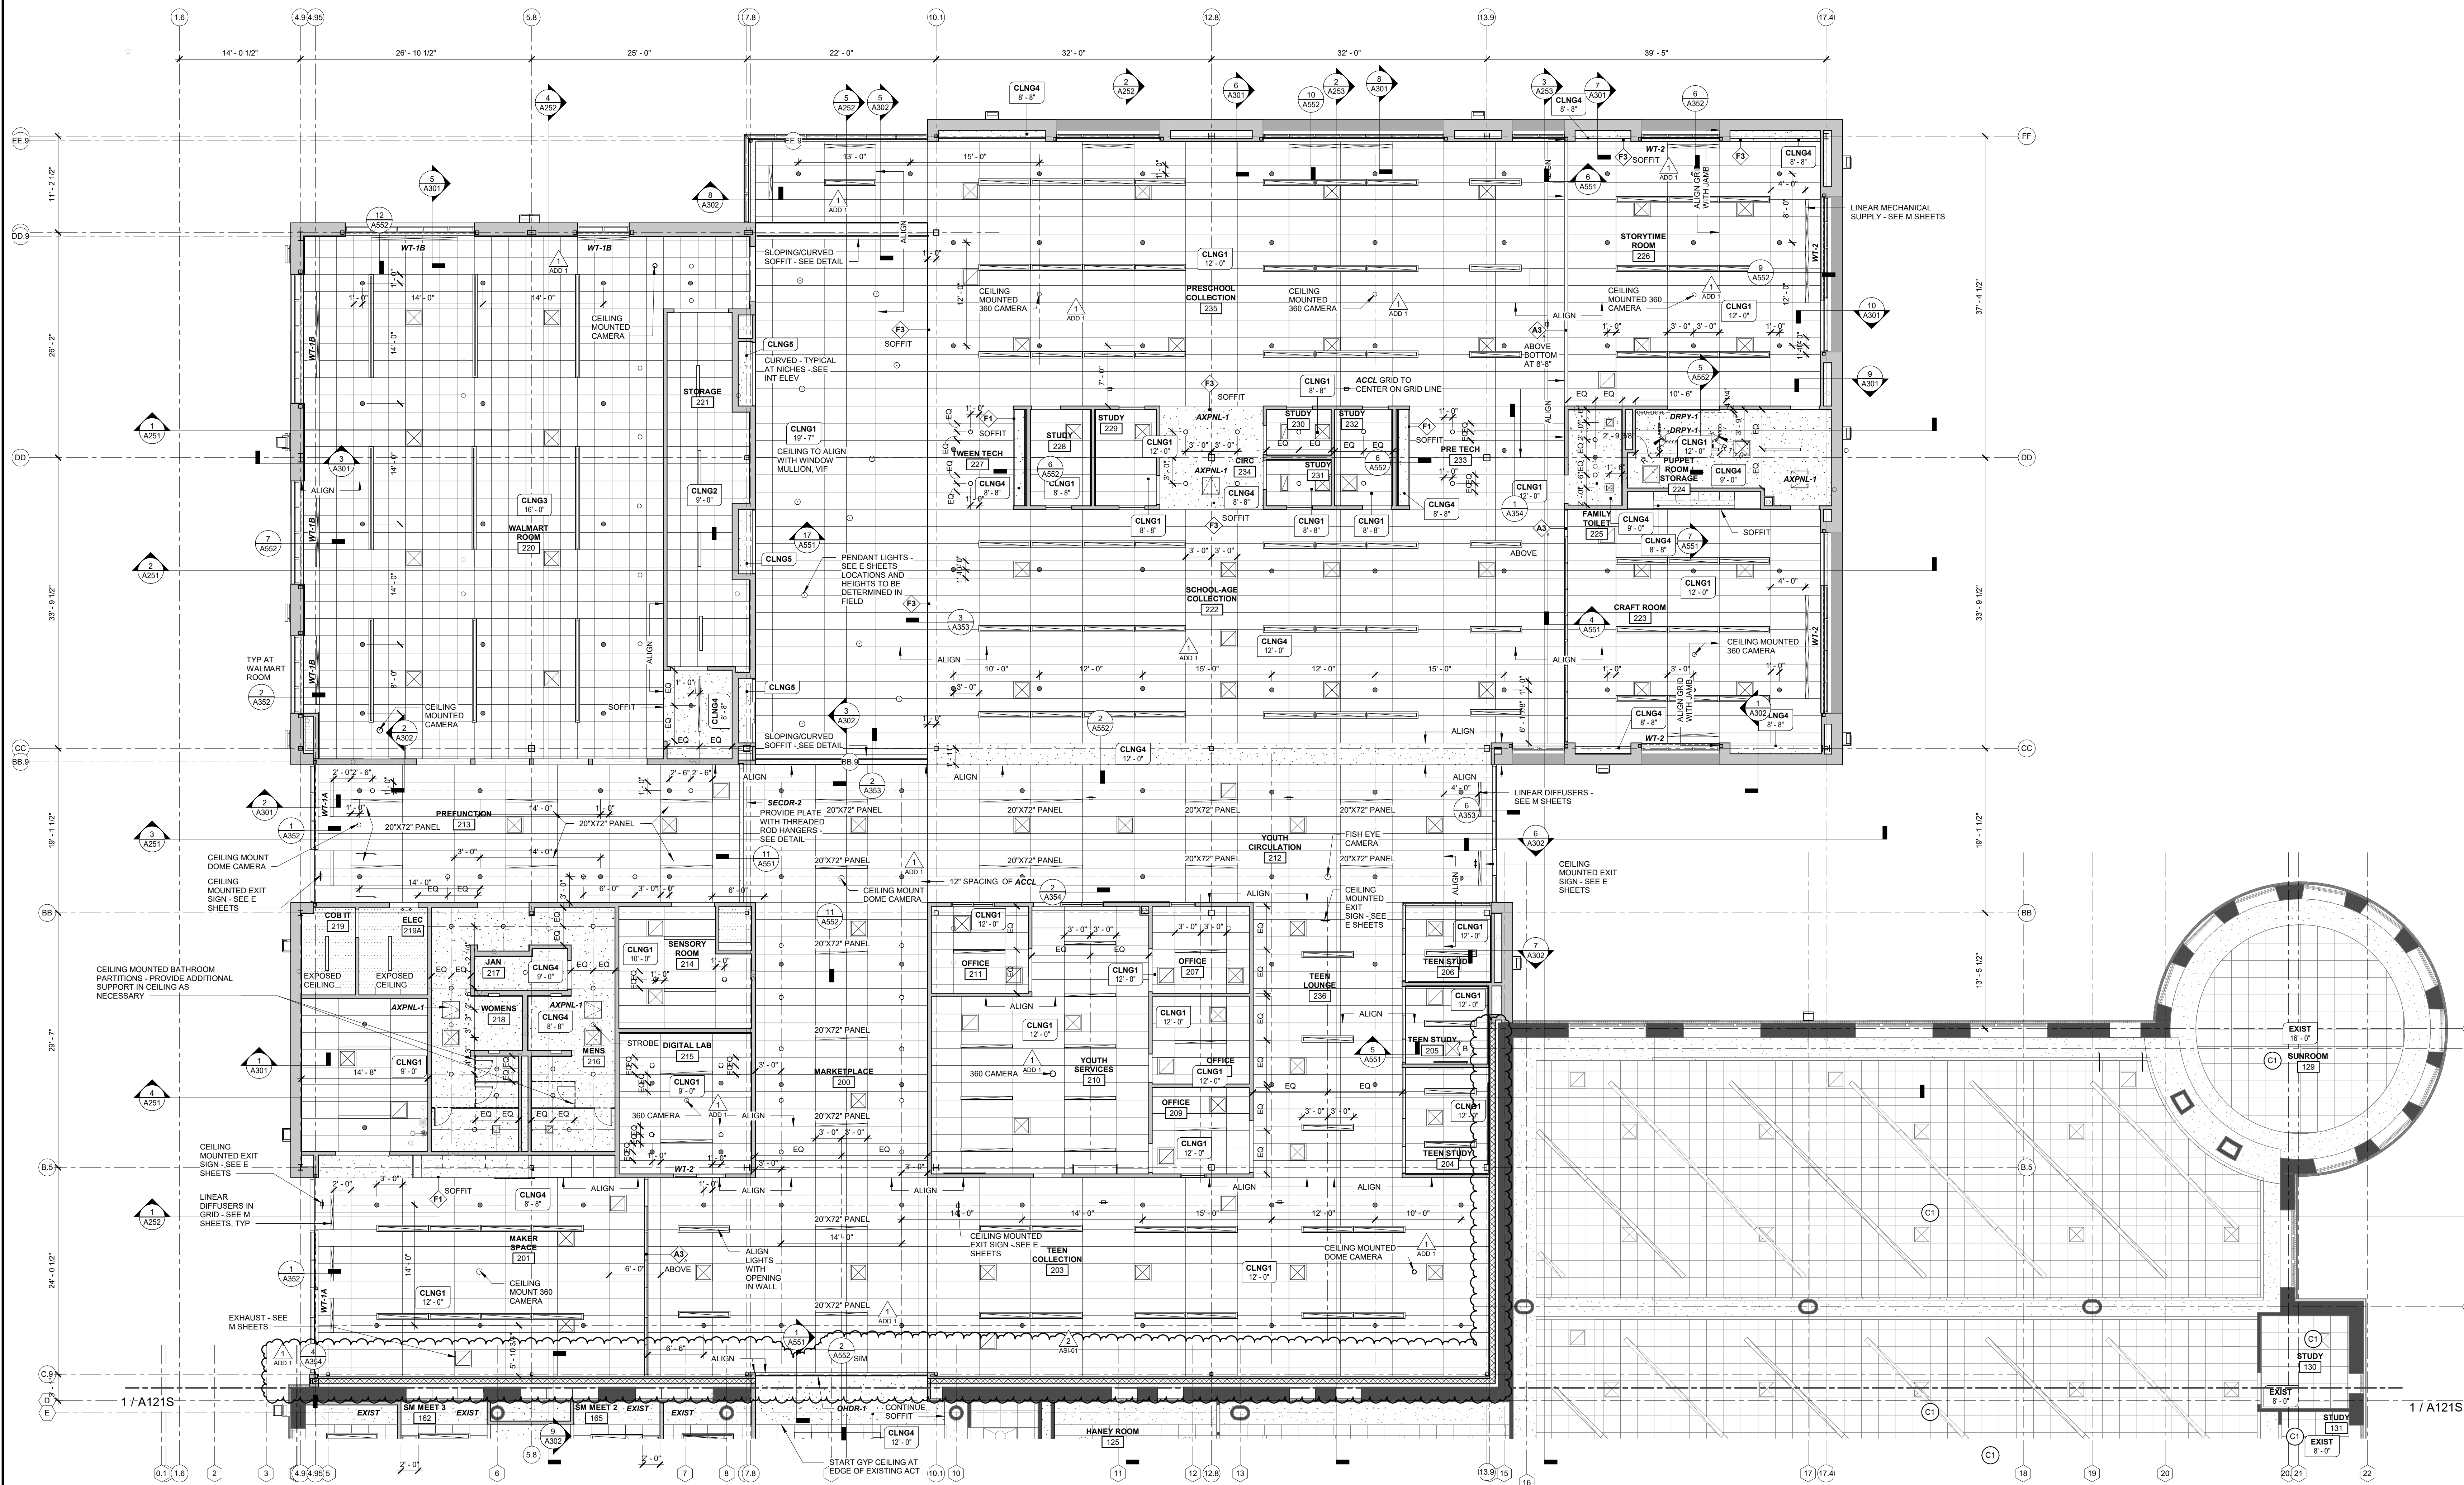

**1 LEVEL 1 REFLECTED CEILING PLAN - NORTH**  
A121N 1/8" = 1'-0"


**GENERAL REFLECTED CEILING PLAN NOTES**

- REFER TO PROJECT MANUAL SPECIFICATIONS FOR KEY TO MATERIAL AND FINISH TAGS
- LIGHTING AND DEVICE SYMBOLS ON THIS DRAWING INDICATE PRESENCE OF FIXTURE FOR LAYOUT. POSITION AND COORDINATIONAL PURPOSES ONLY. NOT ALL DEVICES ARE SHOWN. REFER TO MECHANICAL, ELECTRICAL, AND LOW VOLTAGE DRAWINGS FOR MORE INFORMATION.
- ALL LIGHTING AND DEVICES ARE DIMENSIONED FROM THE CENTERLINE OF COMPONENT
- ALL EXPOSED CEILING, ASSOCIATED STRUCTURE, AND MEP TO BE PAINTED PT-A
- DEVICES ARE CENTERED ON EACH OTHER AND CENTERED ON CEILING PANELS UNLESS OTHERWISE NOTED.
- REFER TO G002 FOR WALL AND CEILING TYPES
- SPRINKLERS ARE SHOWN FOR DESIGN INTENT / DEVICE RELATIONSHIPS. PROVIDE CODE COMPLIANT DESIGN AND PROVIDE ADDITIONAL MAINS TO MEET INTENT.


**REFLECTED CEILING PLAN KEYNOTES**

- (C1) ALL CEILING DEVICES - MECHANICAL, LIGHTING, ETC TO REMAIN THE SAME
- (C2) REUSE AS MANY DEVICES - ADJUST AS NECESSARY IN GRID. ADD NEW AS REQ'D PER F.P. M. E. P SHEETS
- (C3) NEW LIGHTING AND DEVICES REUSE EXISTING SPRINKLER MAINS, DUCTS, ALARM DEVICES AND CONDUIT WHEN POSSIBLE
- (C4) INFILL EXISTING CEILING PANEL AND GRID TO MATCH ADJACENT (ACCL-2)
- (C5) MODIFY CEILING AS NECESSARY FOR NEW PLUMBING FIXTURE INSTALLATION. DEVICES AND LIGHTING REMAIN THE SAME.
- (C6) MODIFY CEILING AS REQ'D TO INSTALL NEW MECHANICAL SYSTEM - SEE M SHEETS
- (C7) REPLACE MECHANICAL DEVICES, LIGHTING, FIRE PROTECTION, AND OTHER DEVICES TO REMAIN. MODIFY CEILING AS REQ'D FOR MECHANICAL INSTALL.

**CEILING LEGEND**

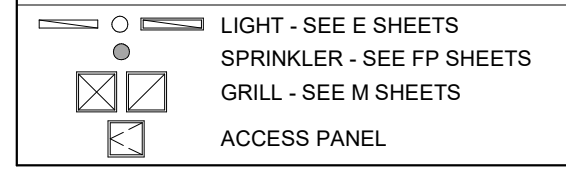

**WALL / PARTITION LEGEND**

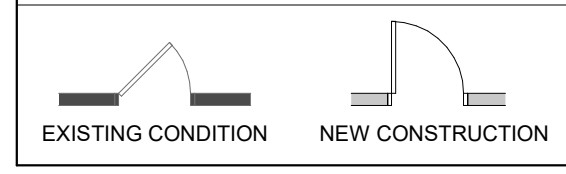

**ALTERNATES**

- ADD ALT 1: STAFF RESTROOM**  
BASE BID - NO WORK IN STORAGE ROOM 158  
ADD ALTERNATE - PROVIDE ALL COMPONENTS FOR STAFF RESTROOM AS SHOWN ON PLANS - SEE E. M. P SHEETS
- ADD ALT 2: RESTROOM RENOVATION**  
BASE BID - NO WORK IN EXISTING RESTROOMS 114 AND 115  
ALTERNATE - RENOVATE RESTROOMS AS SHOWN ON DOCUMENTS - SEE E. M. P SHEETS
- ADD ALT 3: REPLACE EXISTING HVAC EQUIPMENT**  
BASE BID - KEEP EXISTING RTU#4 AT EXISTING BUILDING  
ALTERNATE - REPLACE RTU#4 AS SHOWN ON MECHANICAL DRAWINGS
- ADD ALT 4: SOUTH PARKING LOT**  
BASE BID - PROVIDE STRIPING AT BIKE PATH AND CURB AND EARTH WORK AT FORM ENTRY DRIVE  
ALTERNATE - PROVIDE ADDITIONAL PARKING SPOTS AS SHOWN ON C SHEETS.
- LANDSCAPE ADD ALTERNATE 1: PLANTINGS**  
BASE BID: SEED PLANTING ON THE EAST AND WEST GARDENS PER THE PLANS.  
ADD ALTERNATE: SEED PLANTING + PLANT PLUGS IN THE EAST AND WEST GARDENS
- LANDSCAPE ADD ALTERNATE 2: TREES**  
BASE BID: TREES ON WEST VERANDA AS NOTED  
ADD ALTERNATE: VERANDA TREES + ALL OTHER TREES NOTED ON THE LANDSCAPE PLAN

Architecture and Interiors  
**MSRDesign**  
 510 Marquette Avenue South, Suite 200  
 Minneapolis, MN 55402 | 612.375.0336

Associate Architect  
**Hight Jackson Associates PA**  
 5201 W Village Pkwy #300  
 Rogers, AR 72758 | 479.464.4965

Civil Engineer  
**E | D | G**  
 216 West Birch Street  
 Rogers, AR 72758 | 501.378.0200

Landscape Architect  
**TEN x TEN**  
 575 SE 9th St #210  
 Minneapolis, MN 55414 | 612.440.8369

Structural Engineer  
**Tatum Smith Welcher Engineers, Inc.**  
 3100 S Market St #202  
 Rogers, AR 72758 | 479.621.6128

MEP Engineer  
**HP Engineering, Inc.**  
 5504 W. Pinecreek Point Drive Suite 200  
 Rogers, AR 72758 | 479.899.6370

**Bentonville Public Library**  
**Expansion**  
 405 S Main Street  
 Bentonville, AR 72712

Project No. 2001037

I hereby certify that this plan, specification or report was prepared by me or under my direct supervision and that I am a duly Licensed Architect under the Laws of the State of Arkansas.

Architect Seal



Signature  
 Print Name: Matthew Krutord  
 Date: 3/23/2023 License No.: 10100

**BID SET - ASI-01**

**ISSUE / REVISION**

Mark	Date	Description
10/26/2022	10/26/2022	LARGE SCALE DEVELOPMENT SUBMITTAL
11/14/2022	11/14/2022	SECOND LSO SUBMITTAL
11/28/2022	11/28/2022	THIRD LSO SUBMITTAL
12/21/2022	12/21/2022	PERMIT SET
1/6/2023	1/6/2023	BID SET
1	1/18/2023	BID SET - ADDENDUM 1
2	03/23/2023	ASI-01

**LEVEL ONE REFLECTED CEILING PLAN NORTH**

**A121N**



**Bentonville Public Library Expansion**  
405 S Main Street  
Bentonville, AR 72712

Project No. 2002007

I hereby certify that this plan, specification or report was prepared by me or under my direct supervision and that I am a duly Licensed Architect under the Laws of the State of Arkansas.

Architect Seal



Signature  
Print Name: **Matthew Kriestord**  
Date: 3/23/2023 License No. 10100

**BID SET - ASI-01**

**ISSUE / REVISION**

Mark	Date	Description
10/26/2022	10/26/2022	LARGE SCALE DEVELOPMENT SUBMITTAL
11/14/2022	11/14/2022	SECOND LSD SUBMITTAL
11/28/2022	11/28/2022	THIRD LSD SUBMITTAL
12/15/2022	12/15/2022	PERMIT SET
1/6/2023	1/6/2023	BID SET
1	1/19/2023	BID SET - ADDENDUM 1
2	03/23/2023	ASI-01

Issued 03/23/2023

**TOILET ROOM PLANS AND ELEVATIONS**

**A151**

**1 (ADD ALT 1) LEVEL 1 - STAFF BATHROOM**  
A151 1/4" = 1'-0"

**2 (ADD ALT 1) STAFF TOILET - EAST**  
A151 1/4" = 1'-0"

**3 (ADD ALT 1) STAFF SHOWER - NORTH**  
A151 1/4" = 1'-0"

**4 (ADD ALT 1) STAFF TOILET - SOUTH**  
A151 1/4" = 1'-0"

**5 (ADD ALT 1) STAFF TOILET - WEST**  
A151 1/4" = 1'-0"

**6 (ADD ALT 2) LEVEL 1 - SOUTH - UNISEX TOILETS**  
A151 1/4" = 1'-0"

**7 LEVEL 1 - NORTH - FAMILY RESTROOM STORYTIME**  
A151 1/4" = 1'-0"

**8 YOUTH FAMILY RESTROOM - EAST**  
A151 1/4" = 1'-0"

**9 YOUTH FAMILY TOILET - NORTH**  
A151 1/4" = 1'-0"

**10 YOUTH FAMILY TOILET - SOUTH**  
A151 1/4" = 1'-0"

**11 YOUTH FAMILY TOILET - WEST**  
A151 1/4" = 1'-0"

**12 MEN'S - EAST**  
A151 1/4" = 1'-0"

**13 MEN'S - WEST**  
A151 1/4" = 1'-0"

**14 WOMEN'S - WEST**  
A151 1/4" = 1'-0"

**15 WOMEN'S - EAST**  
A151 1/4" = 1'-0"

**16 WOMEN'S - NORTH**  
A151 1/4" = 1'-0"

**17 MEN'S - NORTH**  
A151 1/4" = 1'-0"

**18 MEN'S - SOUTH**  
A151 1/4" = 1'-0"

**19 WOMEN'S - SOUTH**  
A151 1/4" = 1'-0"

**20 LEVEL 1 - NORTH - GROUP BATHROOMS**  
A151 1/4" = 1'-0"

**21 BATHROOM SOUTH**  
A151 1/4" = 1'-0"


**FIXTURE AND ACCESSORY MOUNTING HEIGHTS**  
1/4" = 1'-0"

**MISCELLANEOUS TOILET ACCESSORIES MOUNTING HEIGHTS**  
SOME ACCESSORIES MAY NOT BE USED ON THIS PROJECTS. SEE PLANS FOR SPECIFIC TYPES USED.


TA-1 TOILET TISSUE (ROLL) DISPENSER	TA-11 LIQUID-SOAP DISPENSER	TA-16 PURSE SHELF
TA-2 SINK TRAP COVER	TA-12 GRAB BAR	TA-17A MIRROR UNIT
TA-3 SHOWER SEAT	TA-4 COMBINATION TOWEL (FOLDED) DISPENSER / WASTE RECEPTACLE	TA-23 HAND DRYER
TA-4 TOILET TISSUE DISPENSER JUMBO-ROLL	TA-14 SANITARY-NAPKIN DISPOSAL UNIT	TA-24 DIAPER-CHANGING STATION
	TA-15 TOILET SEAT COVER DISPENSER	

WATER CLOSETS AND GRAB BARS	DISPENSERS	URINAL	SINK / LAVATORIES															
<p><b>SPECIFICATIONS FOR WATER CLOSET SERVING CHILDREN</b></p> <table border="1"> <thead> <tr> <th>AGES 3-4</th> <th>AGES 5-6</th> <th>AGES 7-12</th> </tr> </thead> <tbody> <tr> <td>WATER CLOSET CENTERLINE 12" - 15"</td> <td>12" - 15"</td> <td>15" - 18"</td> </tr> <tr> <td>WATER CLOSET SEAT HEIGHT 11" - 12"</td> <td>12" - 15"</td> <td>15" - 17"</td> </tr> <tr> <td>GRAB BAR HEIGHT 18" - 20"</td> <td>20" - 25"</td> <td>25" - 27"</td> </tr> <tr> <td>TOILET TISSUE DISPENSER HEIGHT 4" - 5"</td> <td>14" - 17"</td> <td>17" - 19"</td> </tr> </tbody> </table> <p>*59" CLEAR FOR WALL AND FLOOR MOUNTED WATER CLOSET</p>	AGES 3-4	AGES 5-6	AGES 7-12	WATER CLOSET CENTERLINE 12" - 15"	12" - 15"	15" - 18"	WATER CLOSET SEAT HEIGHT 11" - 12"	12" - 15"	15" - 17"	GRAB BAR HEIGHT 18" - 20"	20" - 25"	25" - 27"	TOILET TISSUE DISPENSER HEIGHT 4" - 5"	14" - 17"	17" - 19"	<p><b>EXCEPTION:</b> TOILET PAPER DISPENSERS THAT ACCOMMODATE A MAXIMUM OF TWO TOILET PAPER ROLLS OF NOT MORE THAN 5" DIAMETER EACH SHALL BE INSTALLED BENEATH HORIZONTAL GRAB BAR AND 7" - 9" BEYOND THE FRONT EDGE OF WATER CLOSET MEASURED FROM THE CENTERLINE OF THE DISPENSER. THE OUTLET OF THE DISPENSER SHALL BE 15" MIN AND 48" MAX ABOVE THE FLOOR</p>	<p><b>NOTE:</b> MANUAL FLUSH CONTROL @ 48" MAX AFF</p>	<p><b>NOTE:</b> EXPOSED PIPES SHALL BE INSULATED OR CONFIGURED TO PROTECT AGAINST CONTACT</p>
AGES 3-4	AGES 5-6	AGES 7-12																
WATER CLOSET CENTERLINE 12" - 15"	12" - 15"	15" - 18"																
WATER CLOSET SEAT HEIGHT 11" - 12"	12" - 15"	15" - 17"																
GRAB BAR HEIGHT 18" - 20"	20" - 25"	25" - 27"																
TOILET TISSUE DISPENSER HEIGHT 4" - 5"	14" - 17"	17" - 19"																


<p><b>STANDARD ROLL-IN TYPE SHOWER</b></p>	<p><b>TRANSFER-TYPE SHOWER</b></p>	<p><b>SHOWER COMPARTMENT SEAT</b></p>	<p><b>DRINKING FOUNTAIN</b></p>
--	------------------------------------	---------------------------------------	---------------------------------

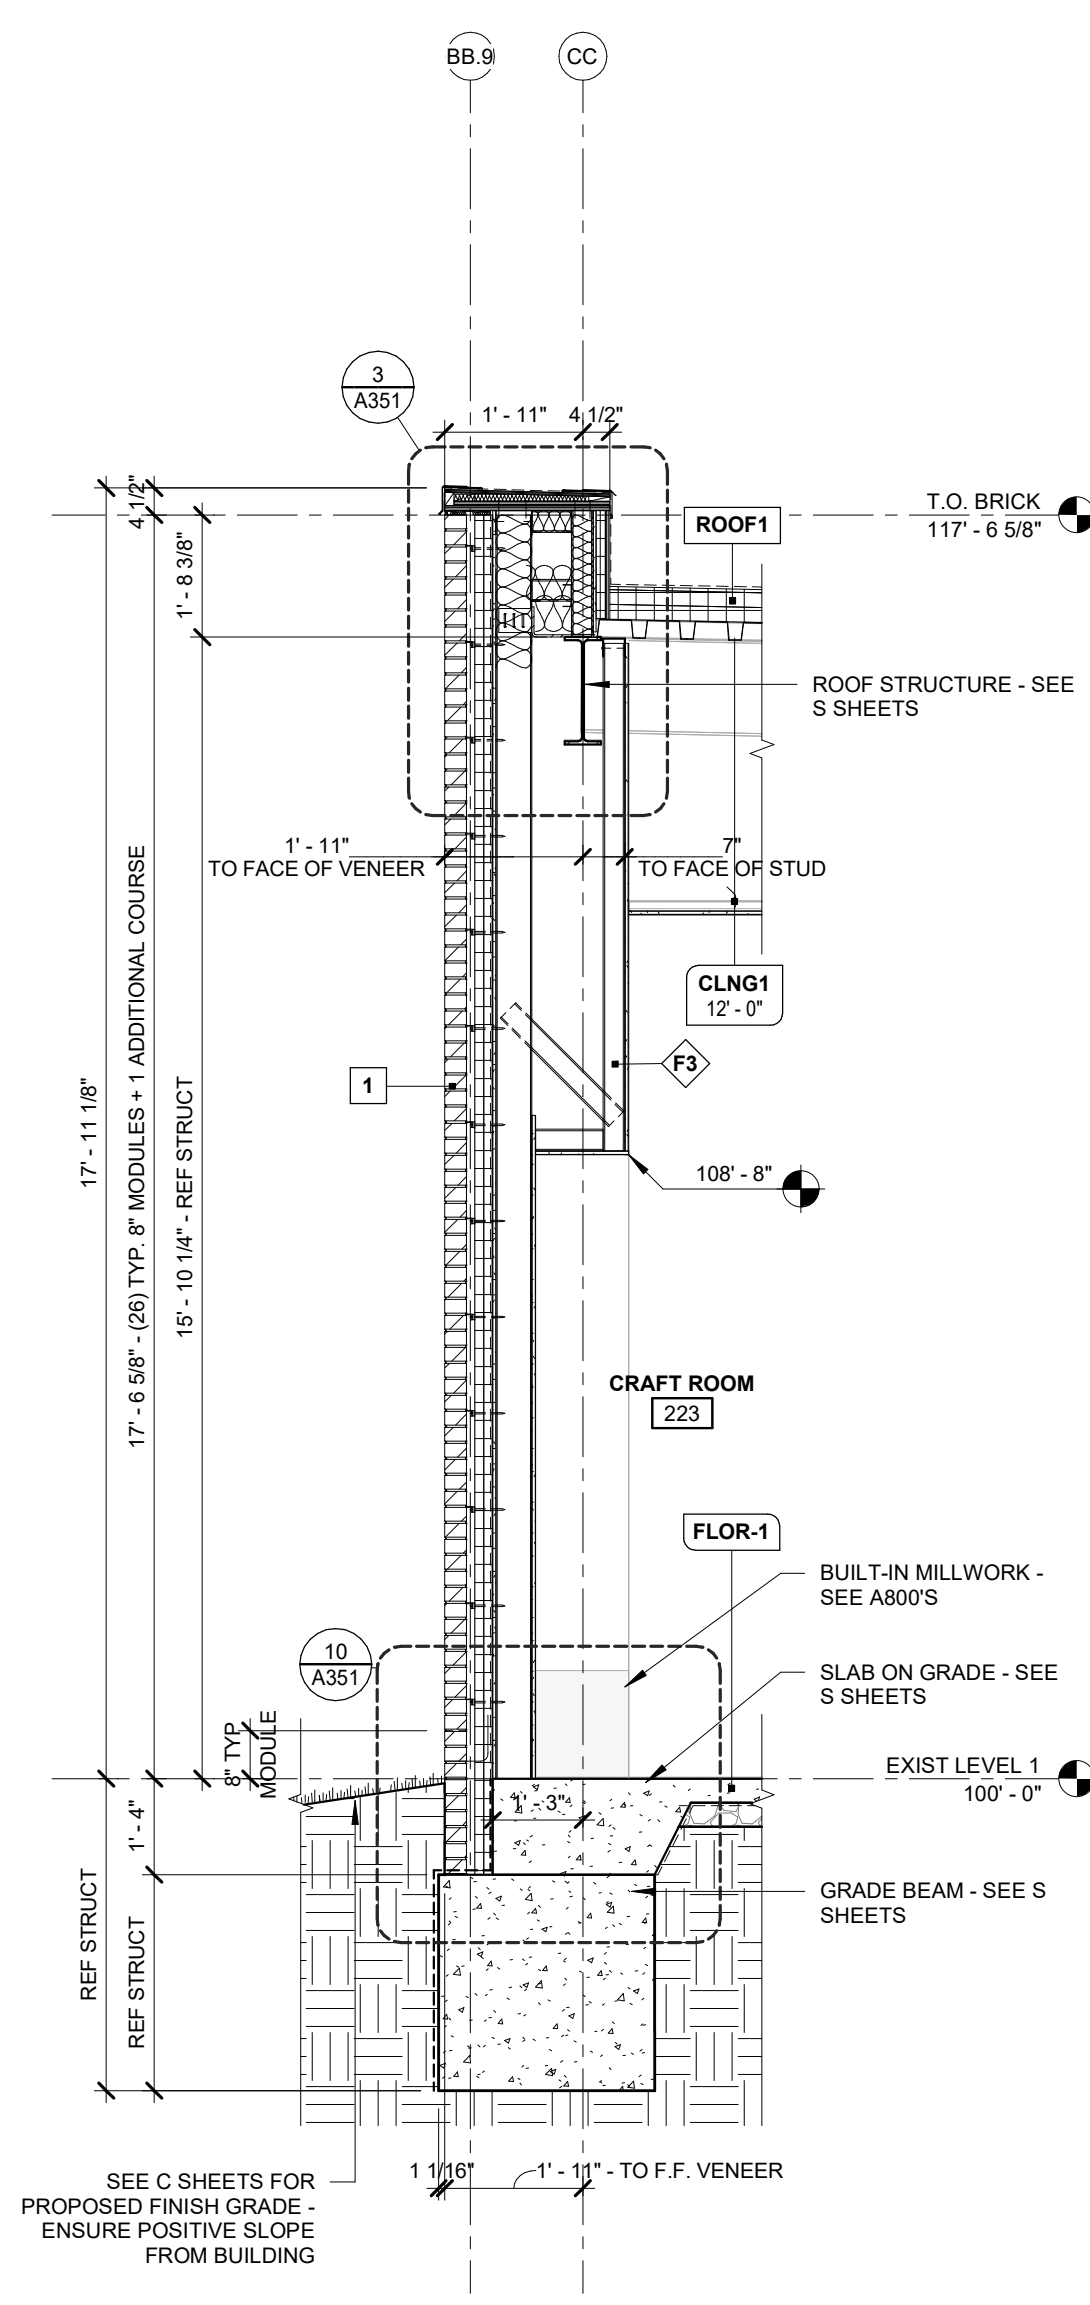


**1** TYPE 1 WALL - GRADE BEAM - GRID CC  
A302 3/8" = 1'-0"

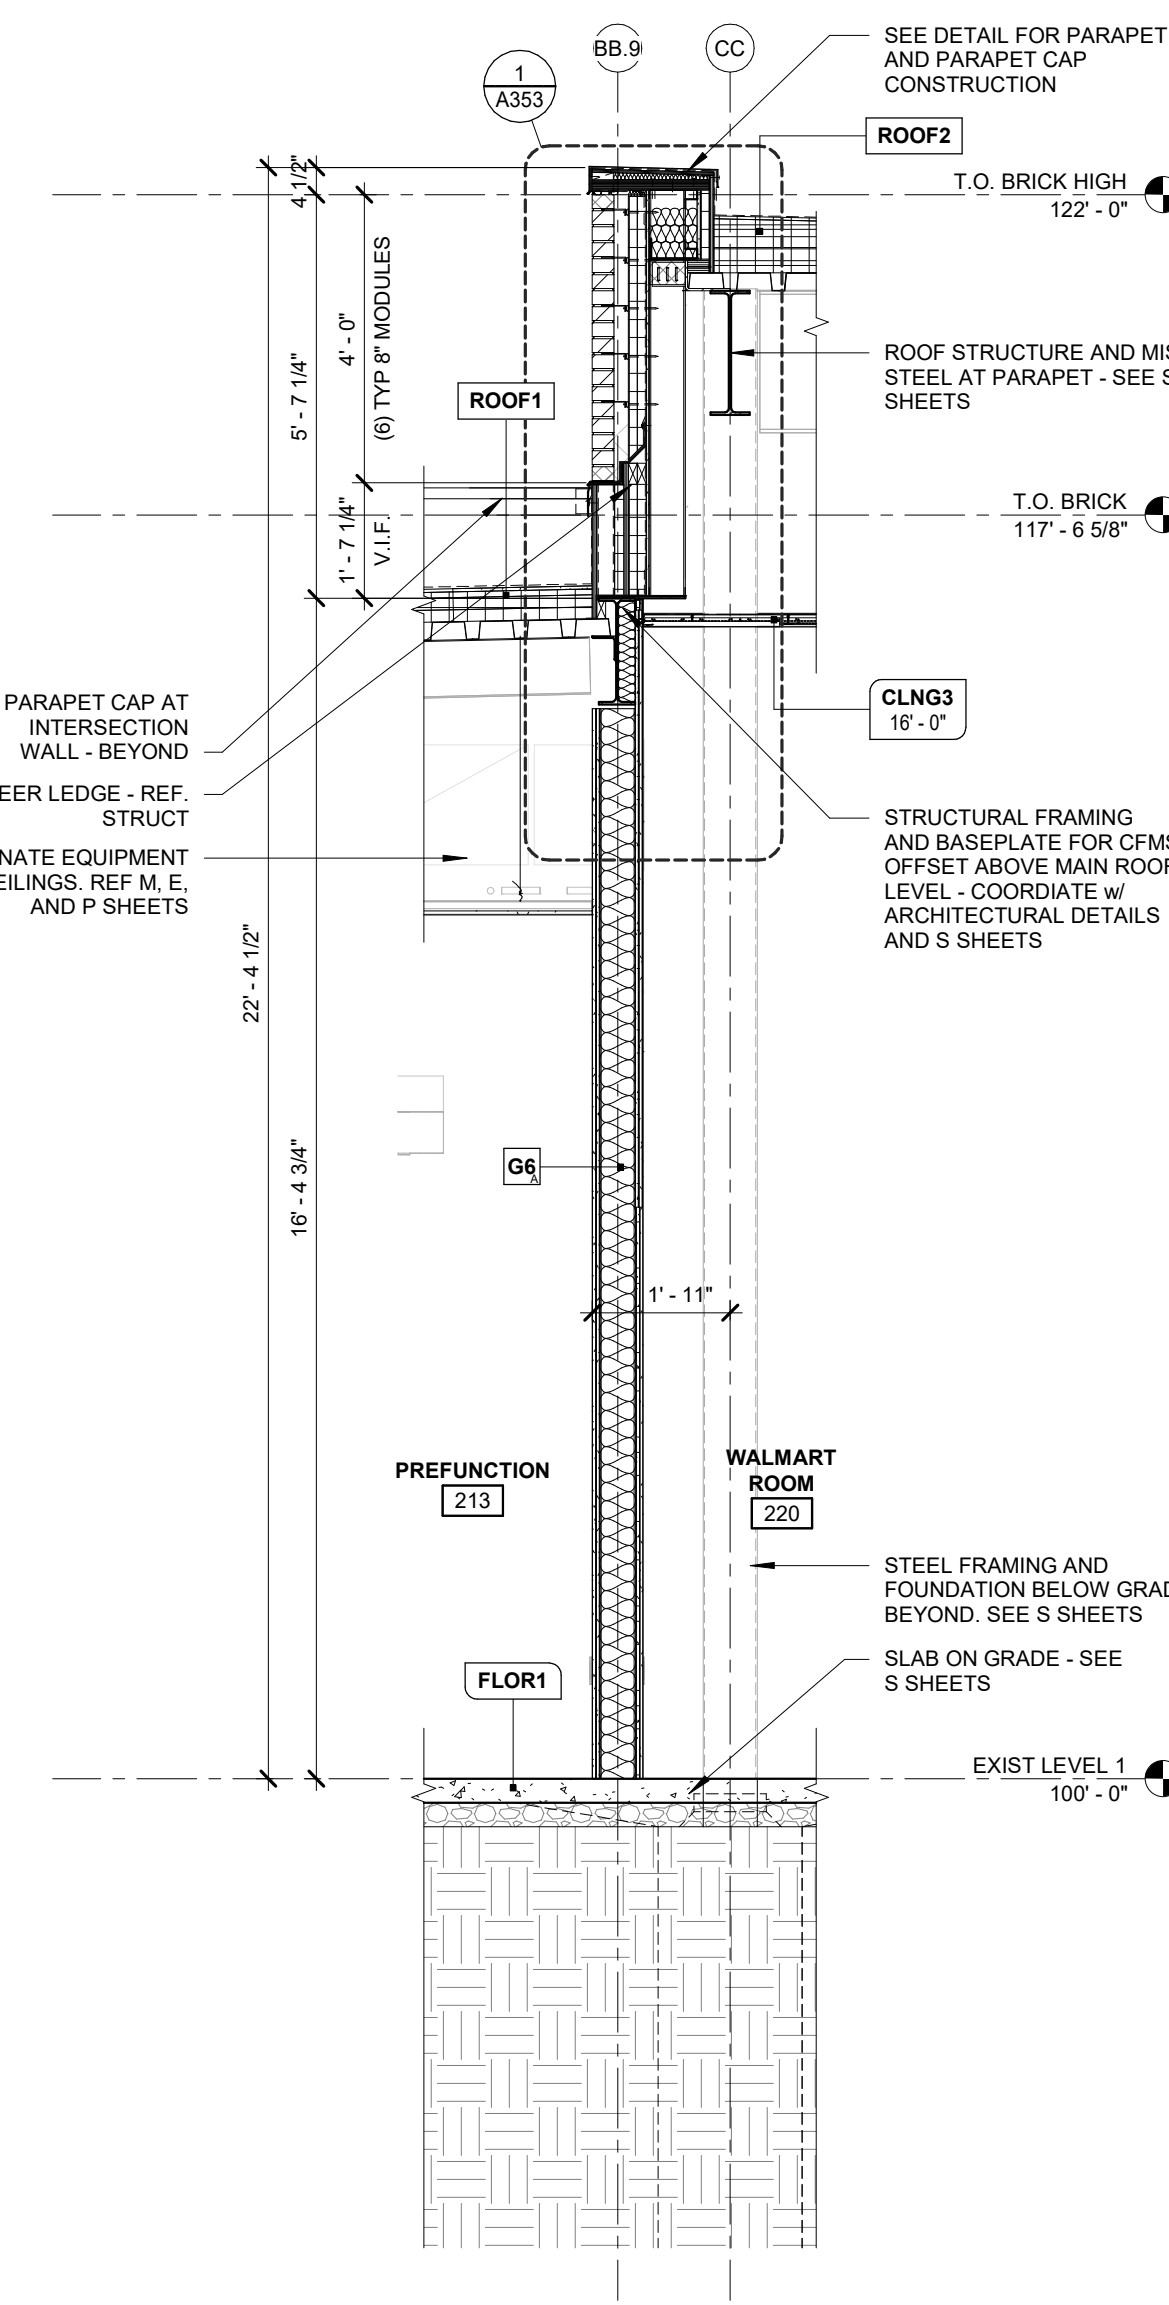


**2** TYPE 1 OVERRUN AT WALMART ROOM - GRID CC  
A302 3/8" = 1'-0"

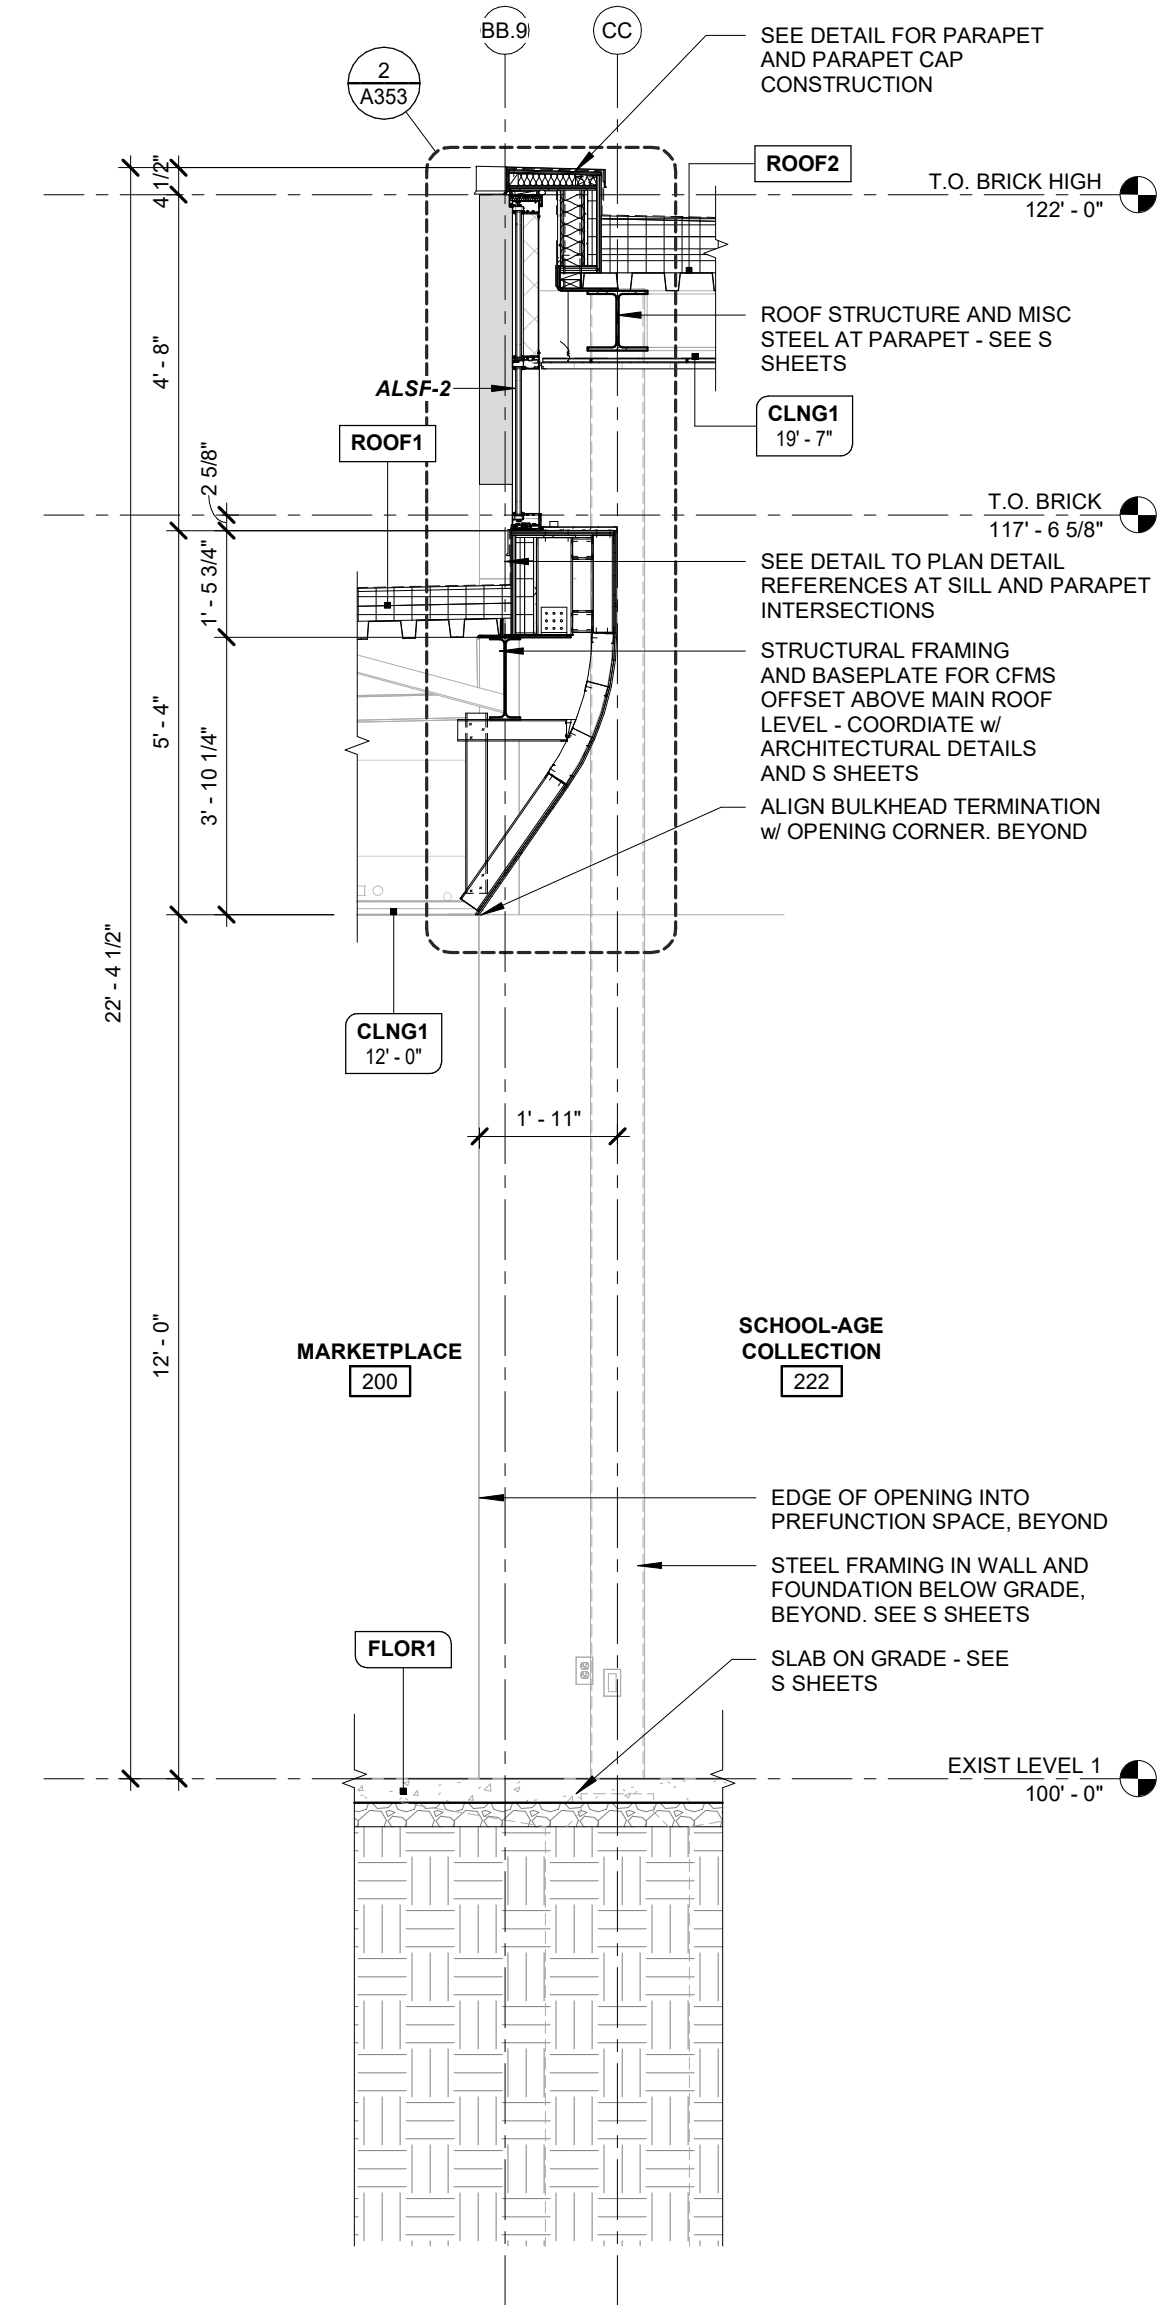


**3** ALSF-2 CLERESTORY AT CC  
A302 3/8" = 1'-0"

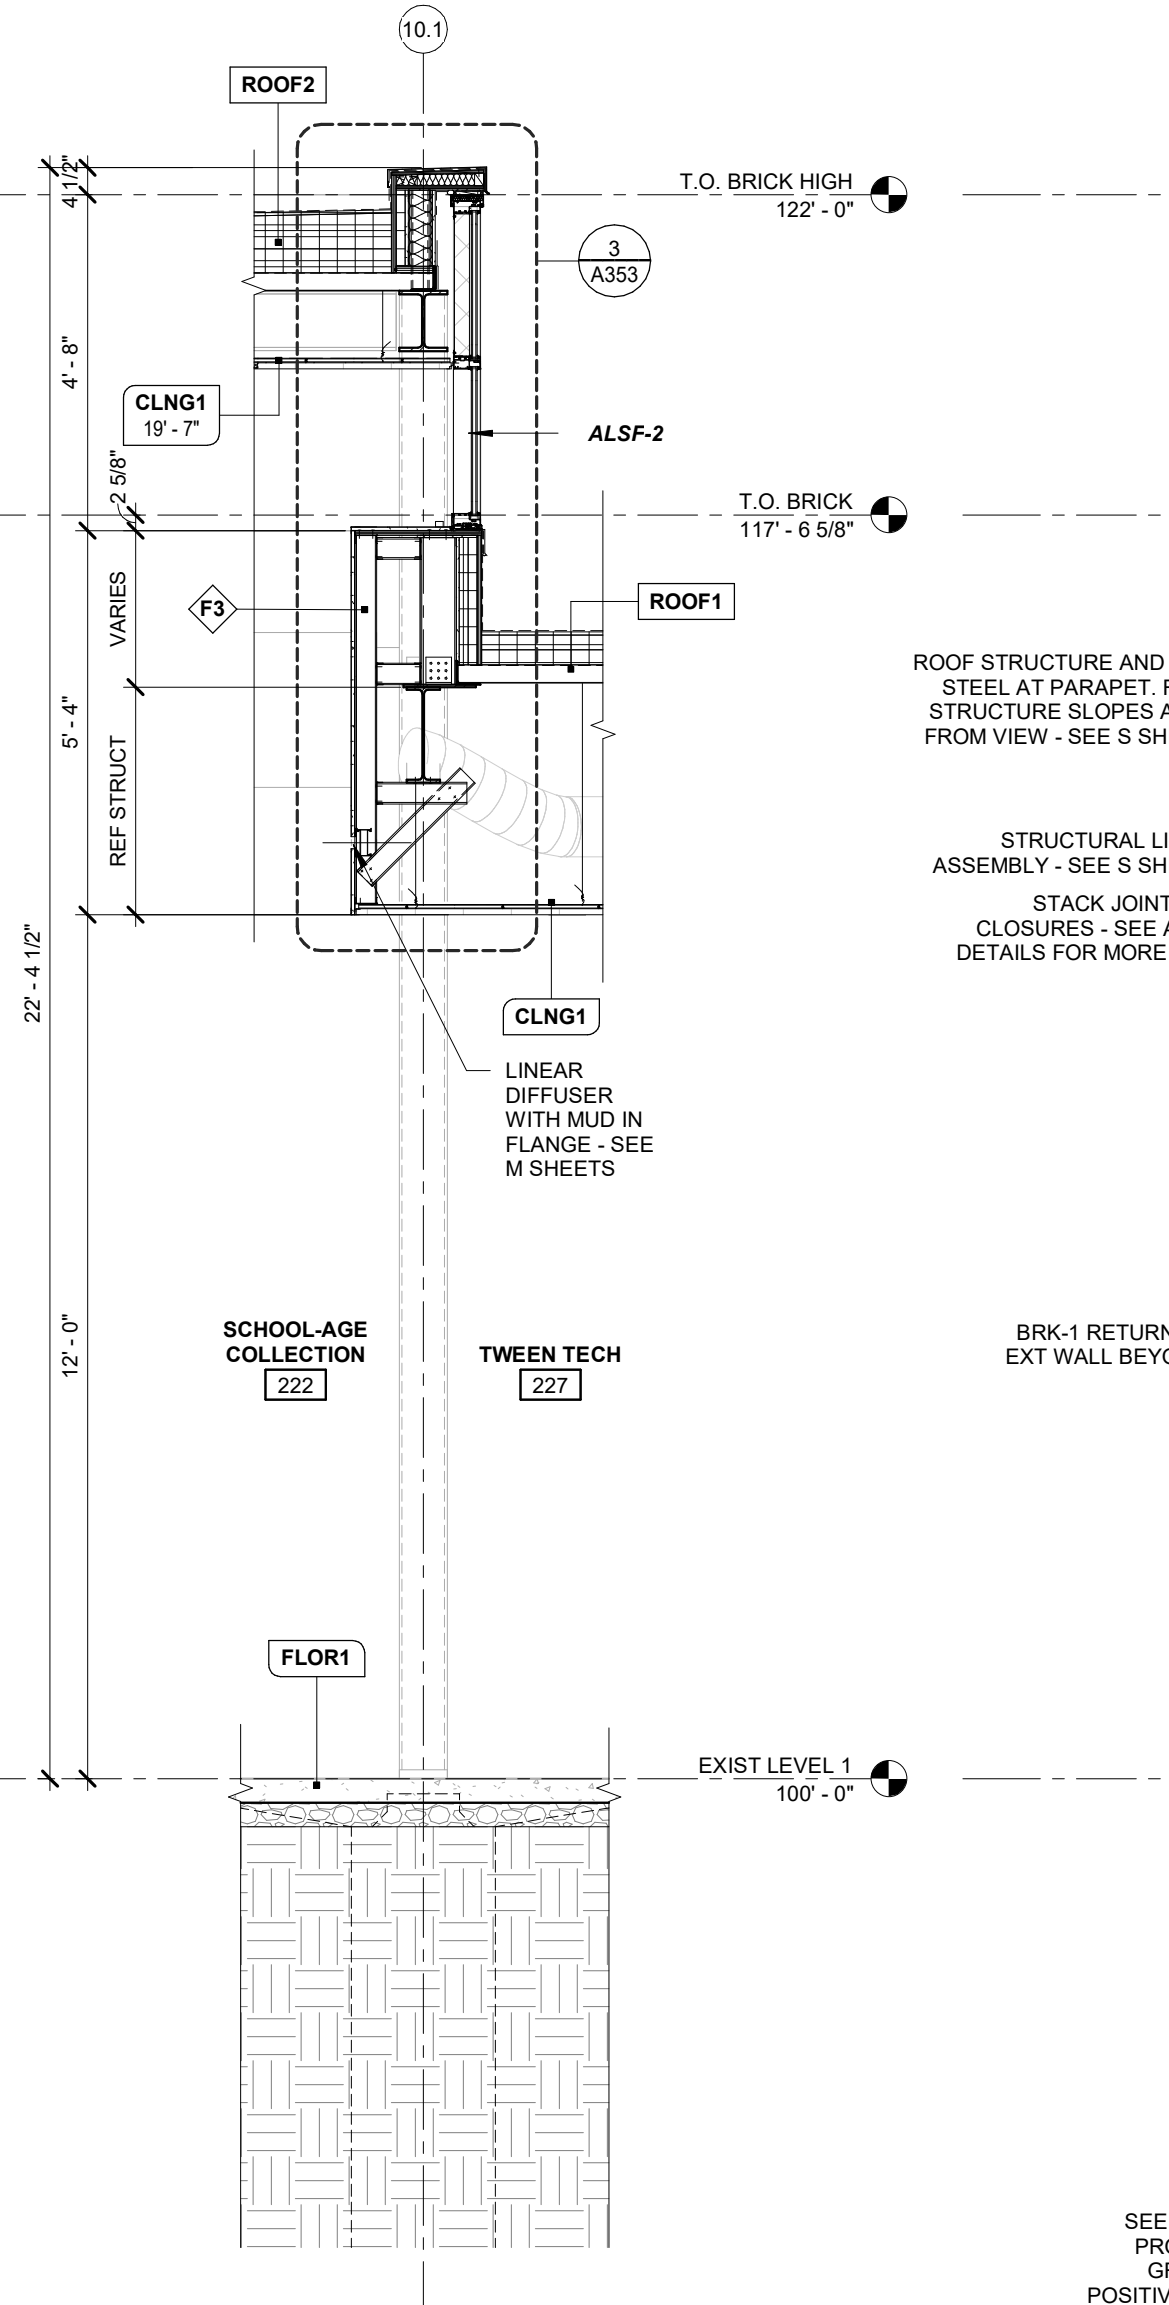


**4** ALSF-2 CLERESTORY AT 10.1  
A302 3/8" = 1'-0"

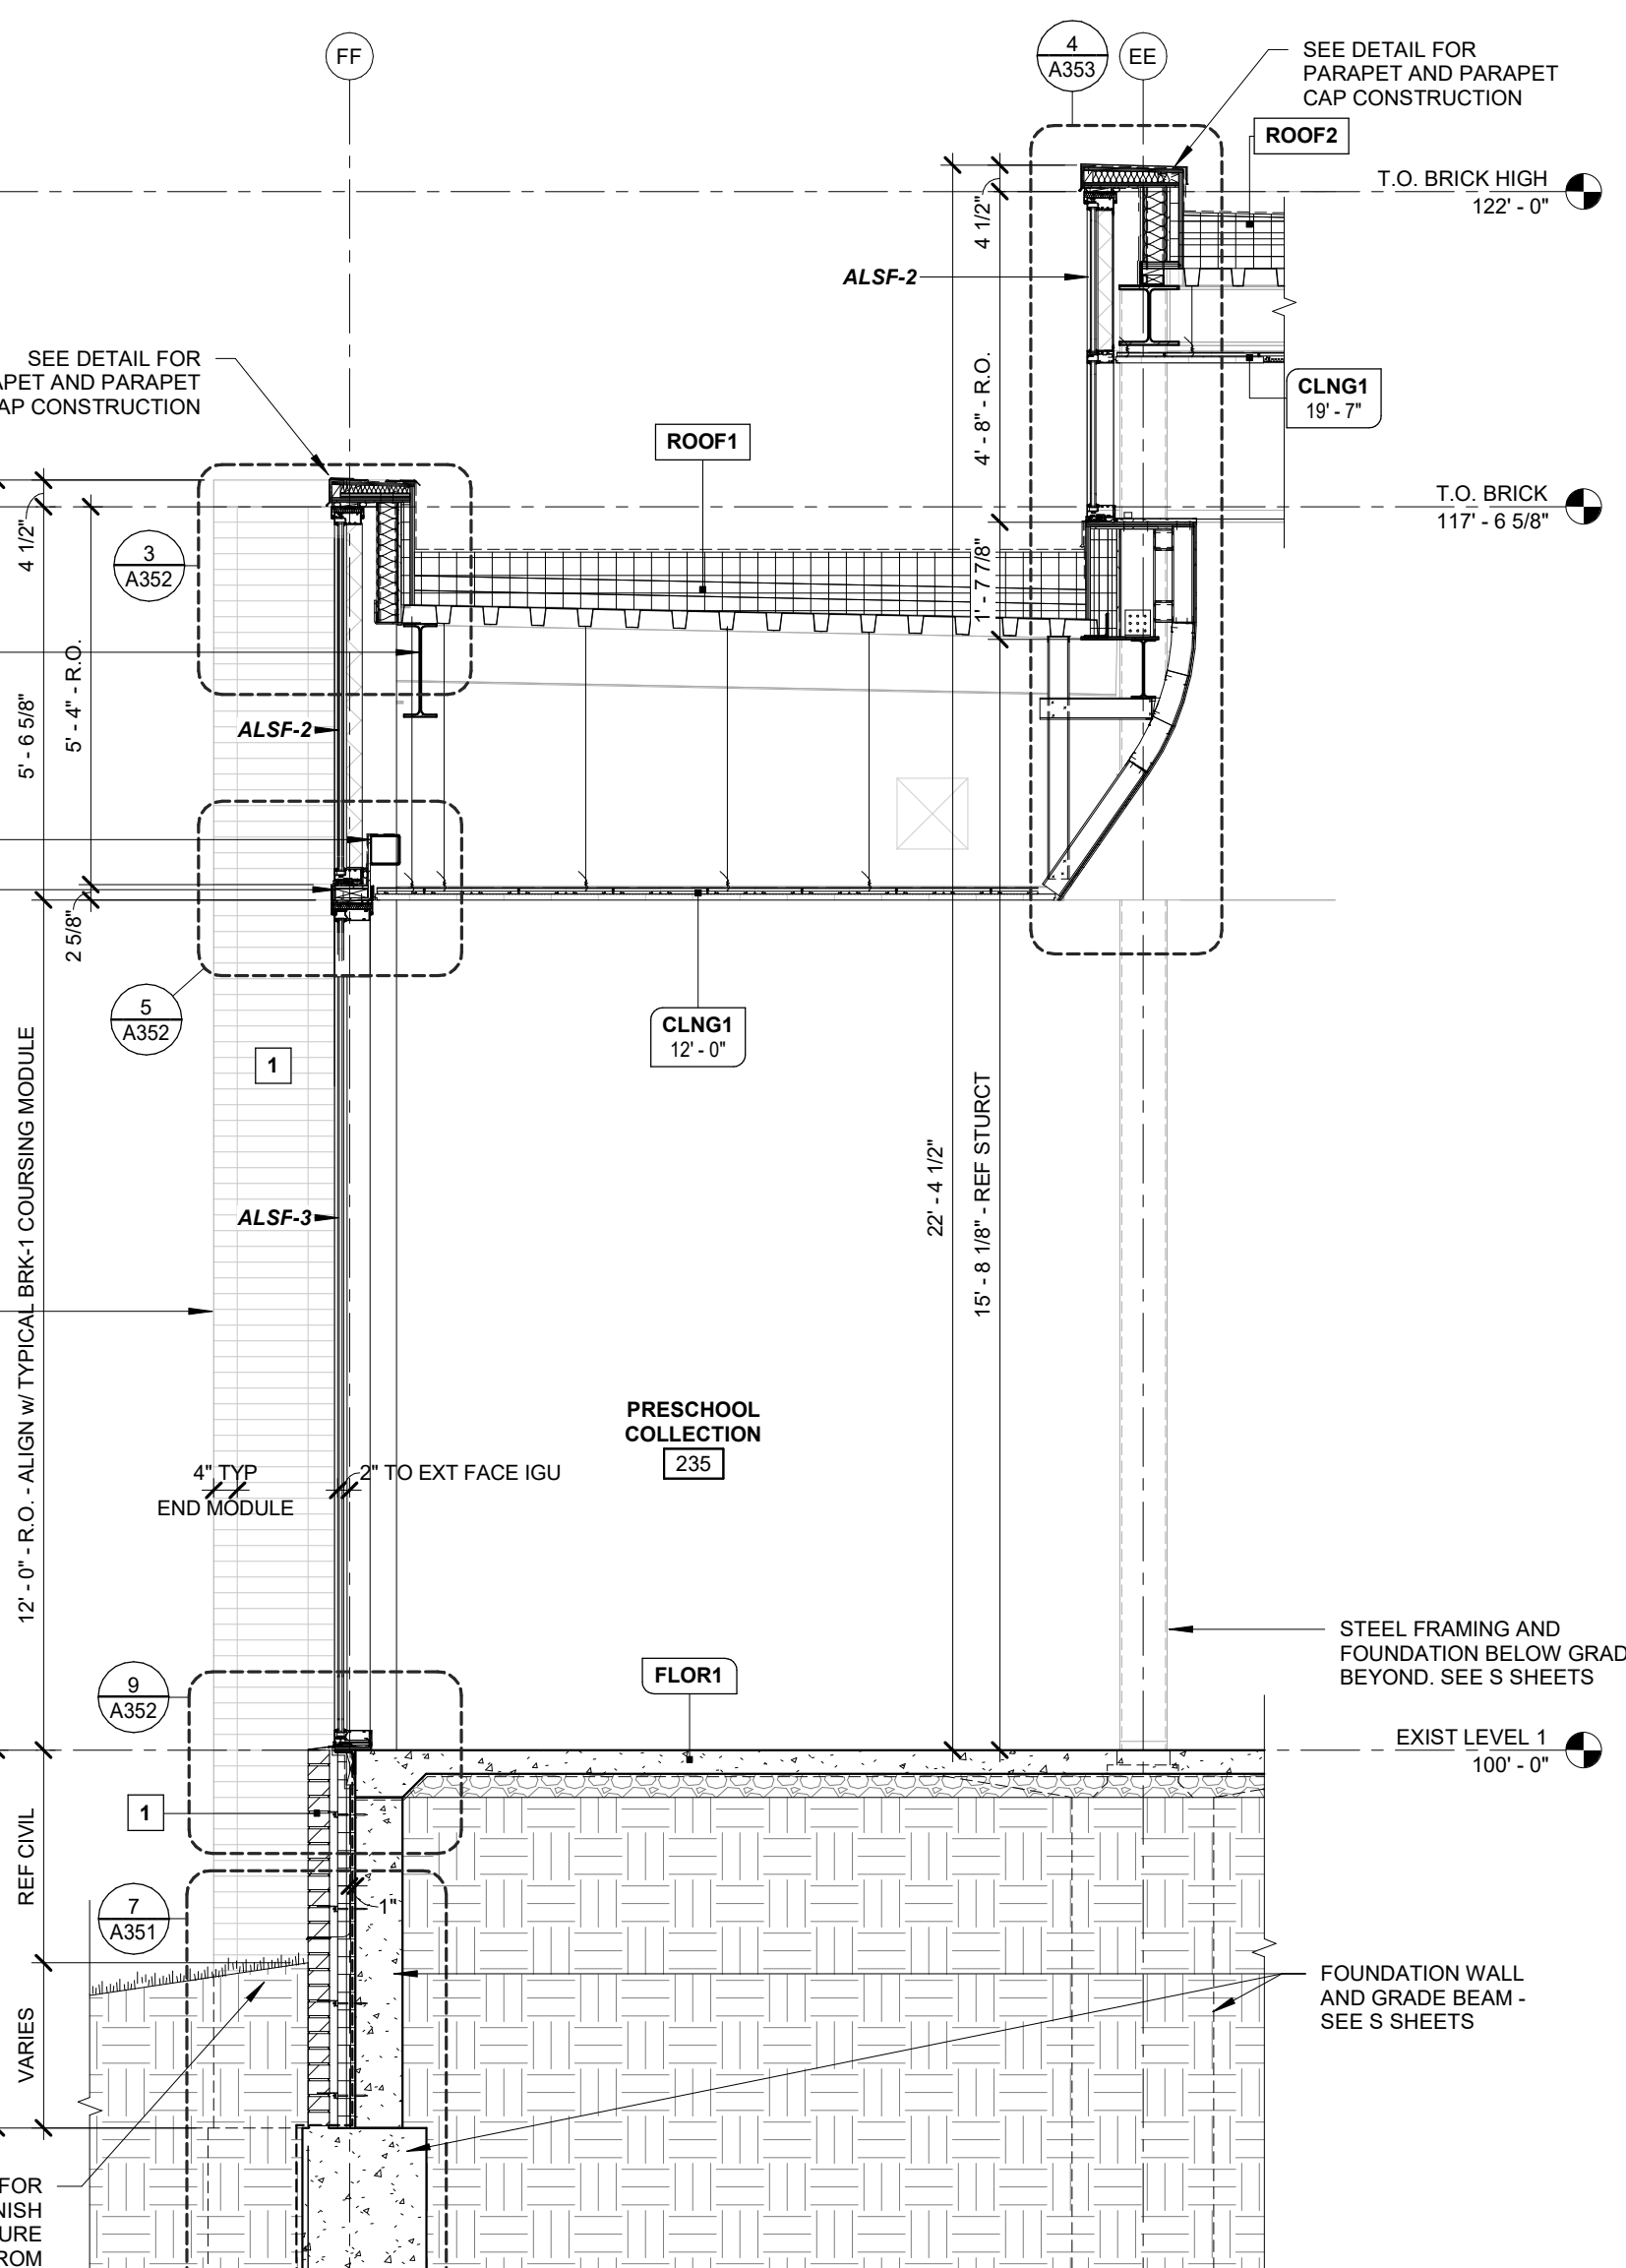


**5** STFT-2 - CORNER - STACKED - AND CLERESTORY  
A302 3/8" = 1'-0"

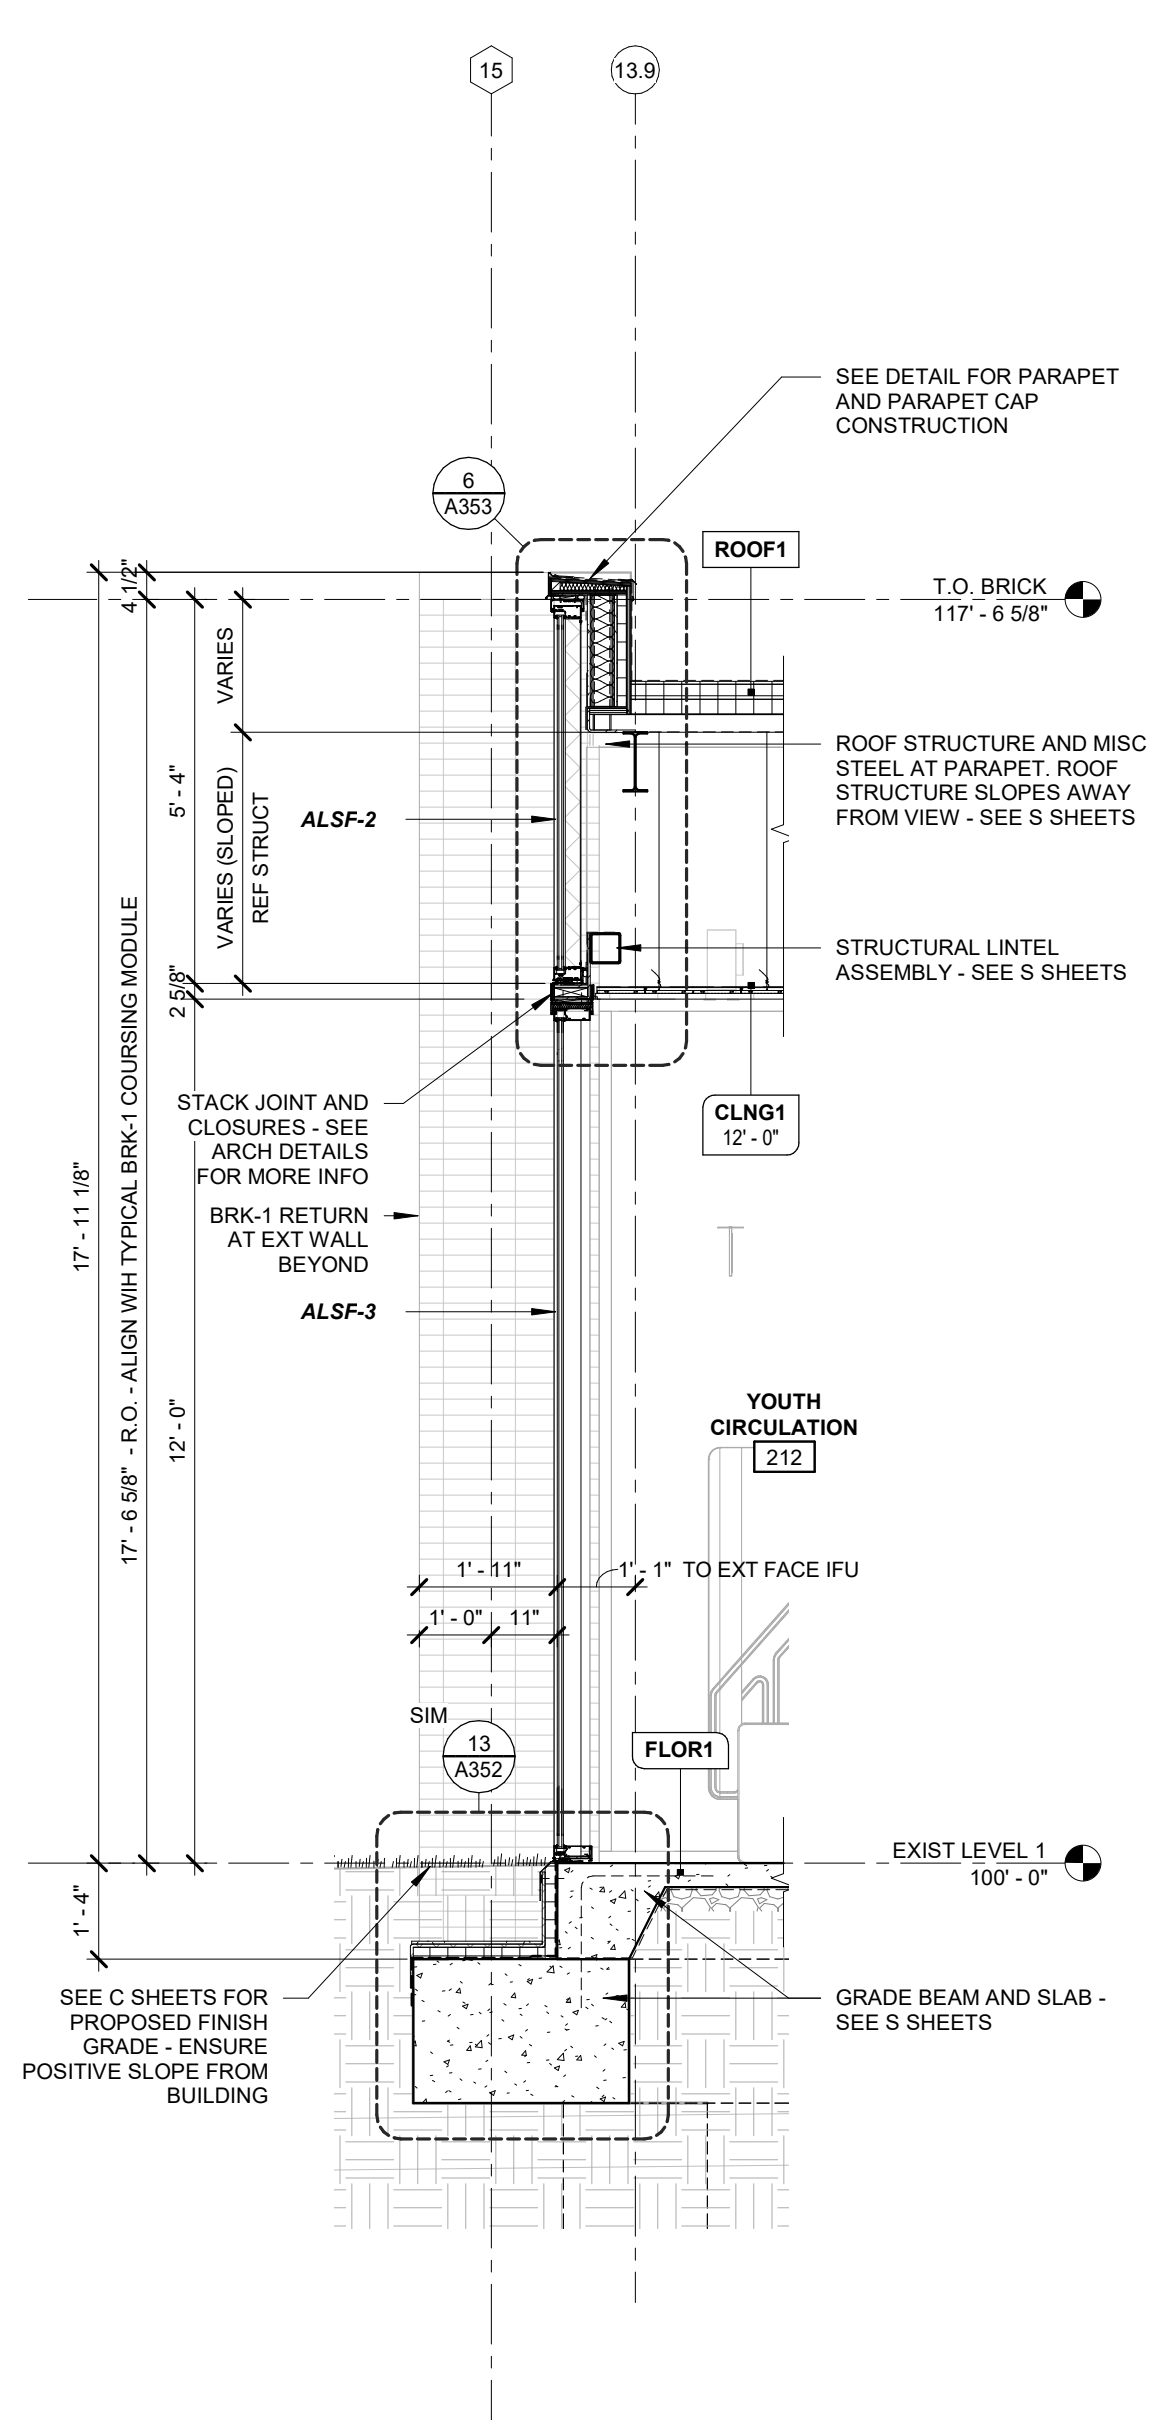


**6** STACKED ALSF AT GRID 13.9  
A302 3/8" = 1'-0"

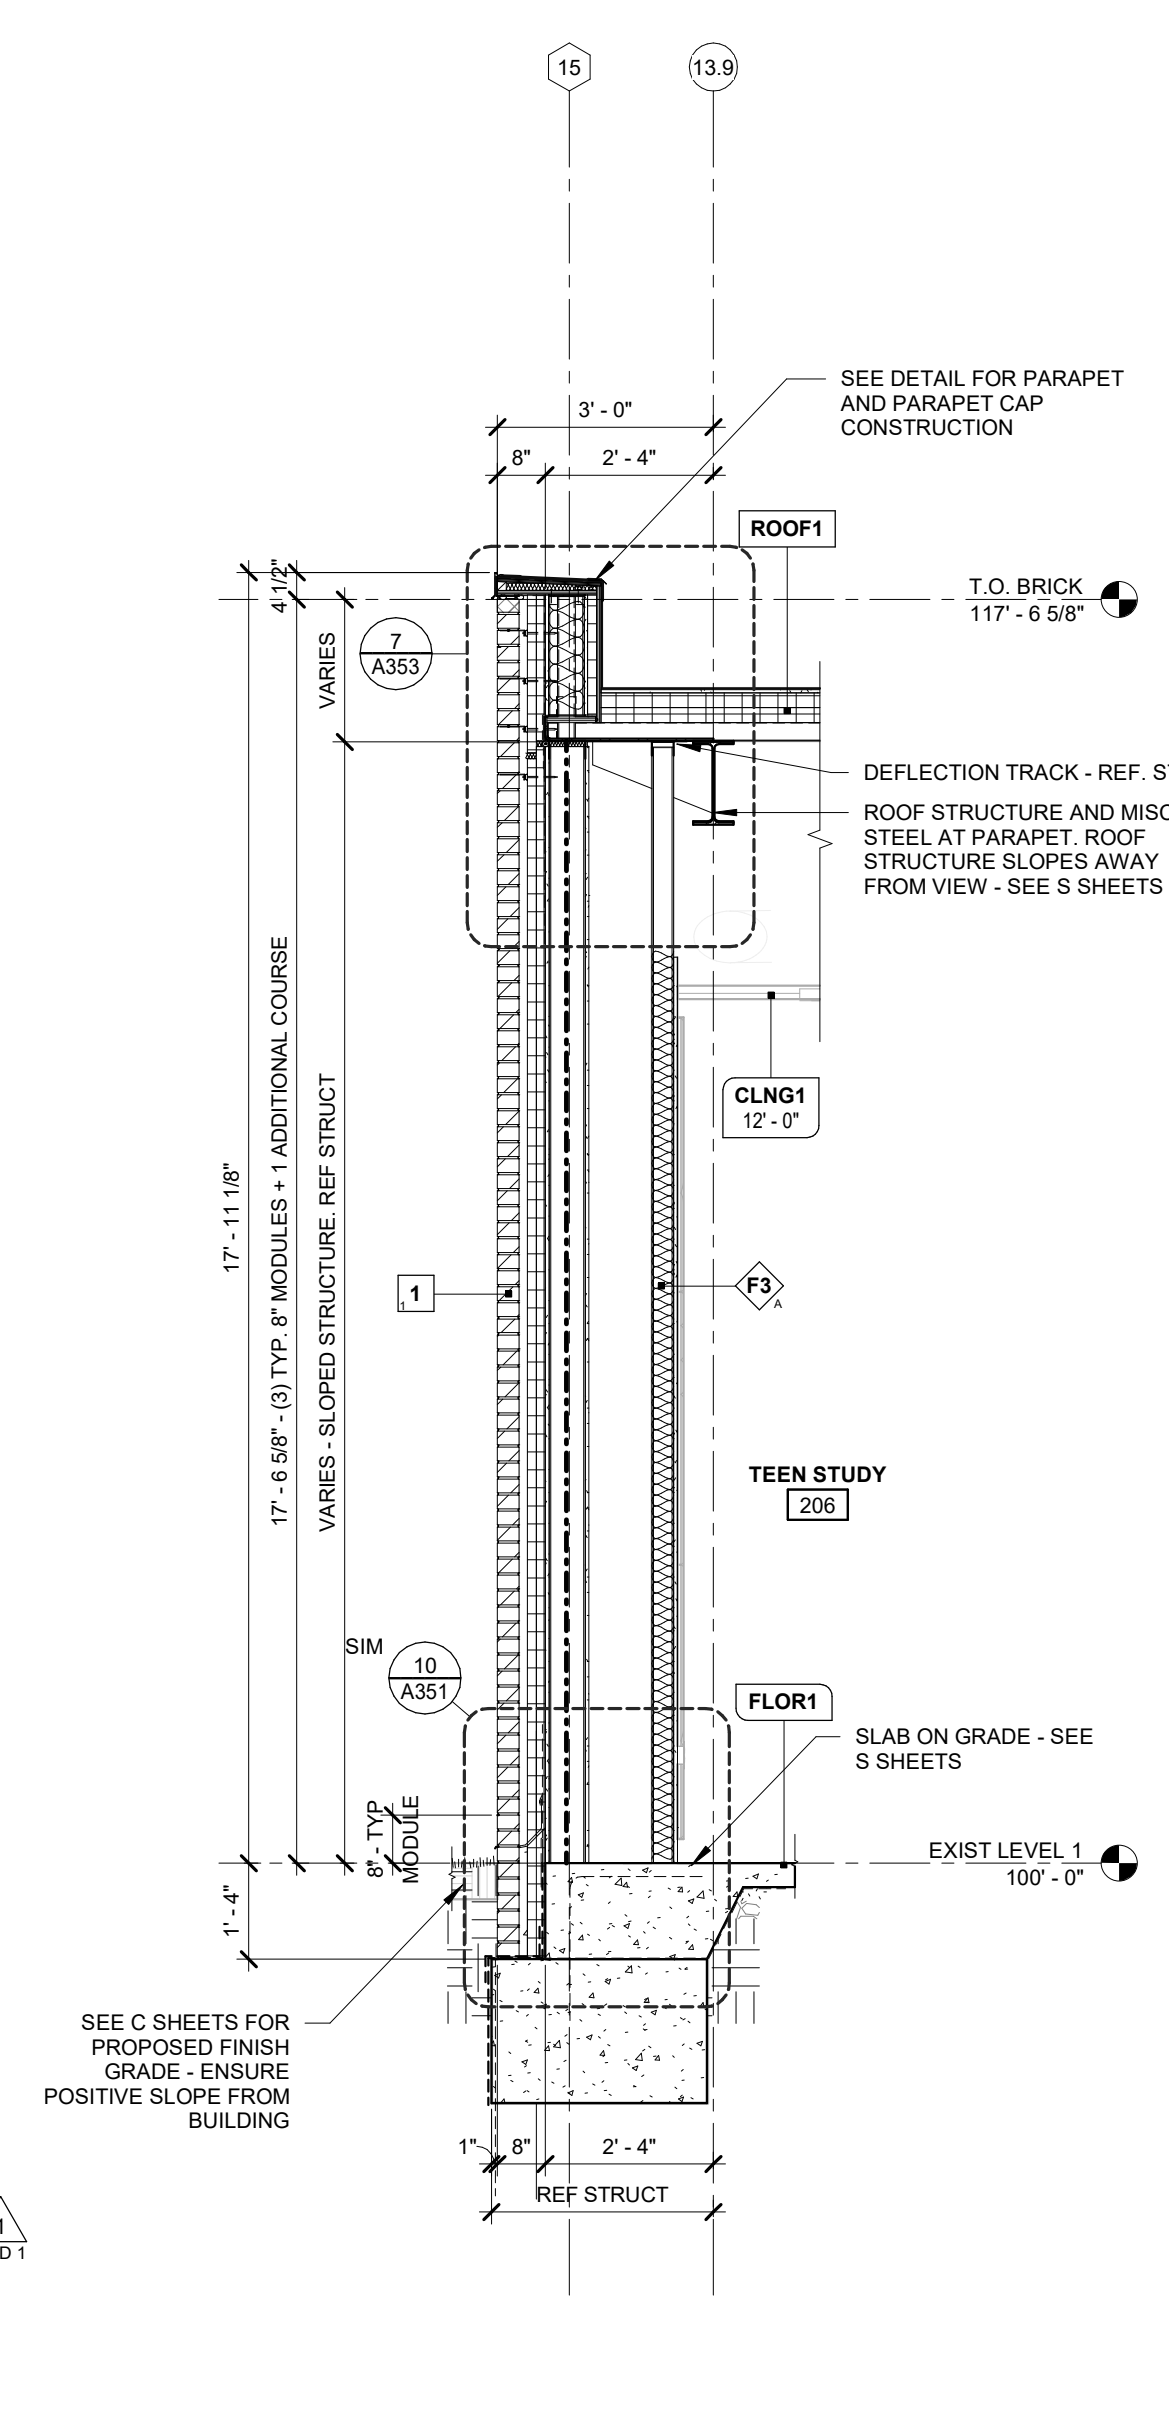

**7** TYPE 1 WALL AT 16  
A302 3/8" = 1'-0"

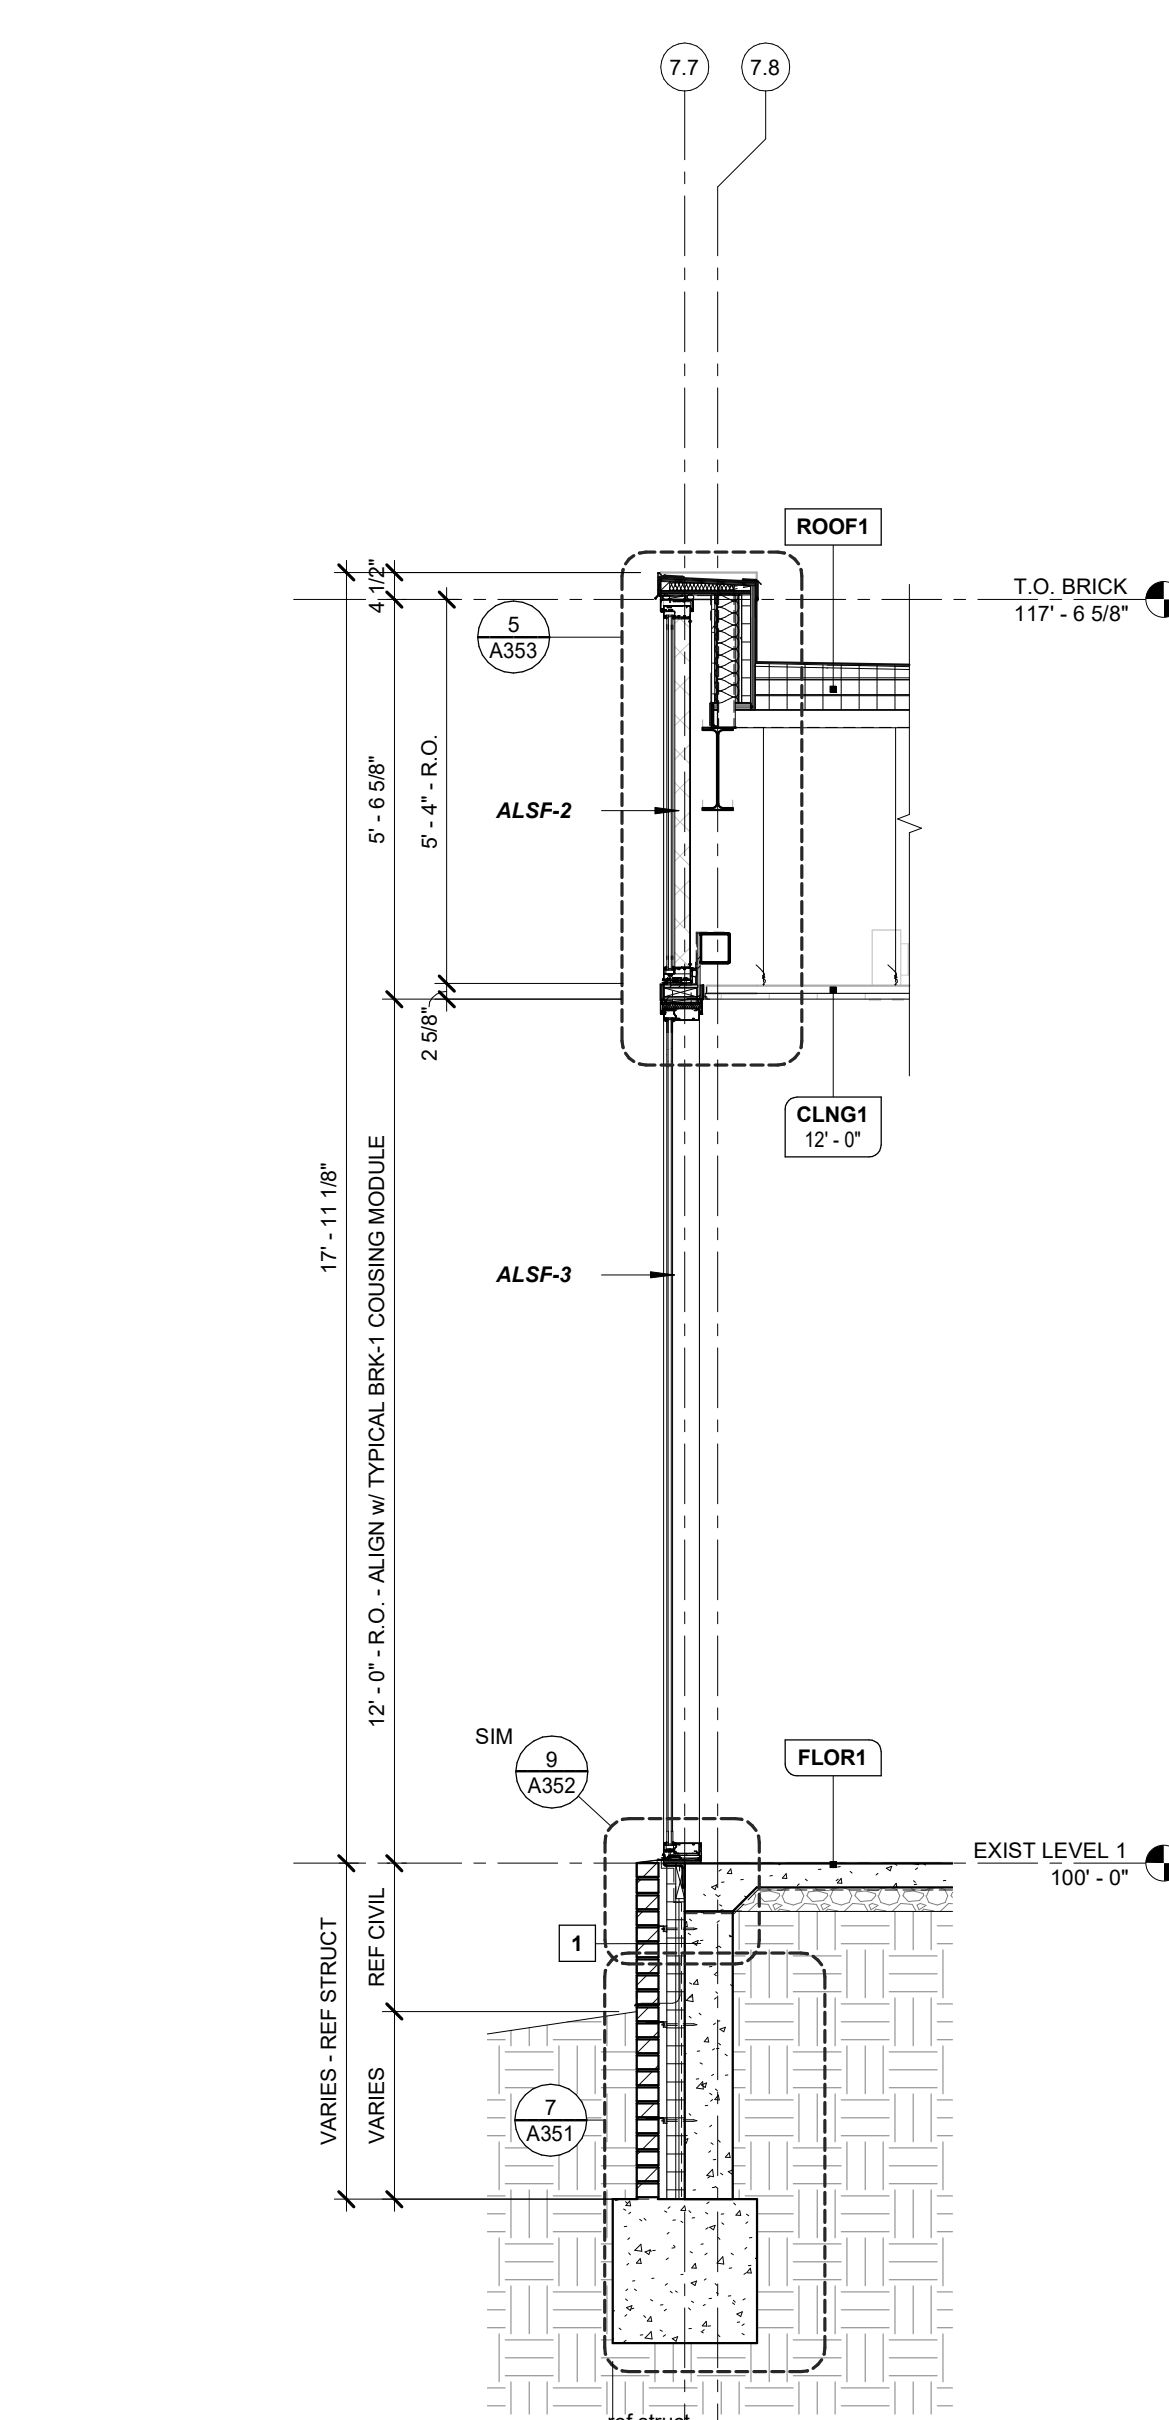

**8** STACKED ALSF AT 7.7  
A302 3/8" = 1'-0"

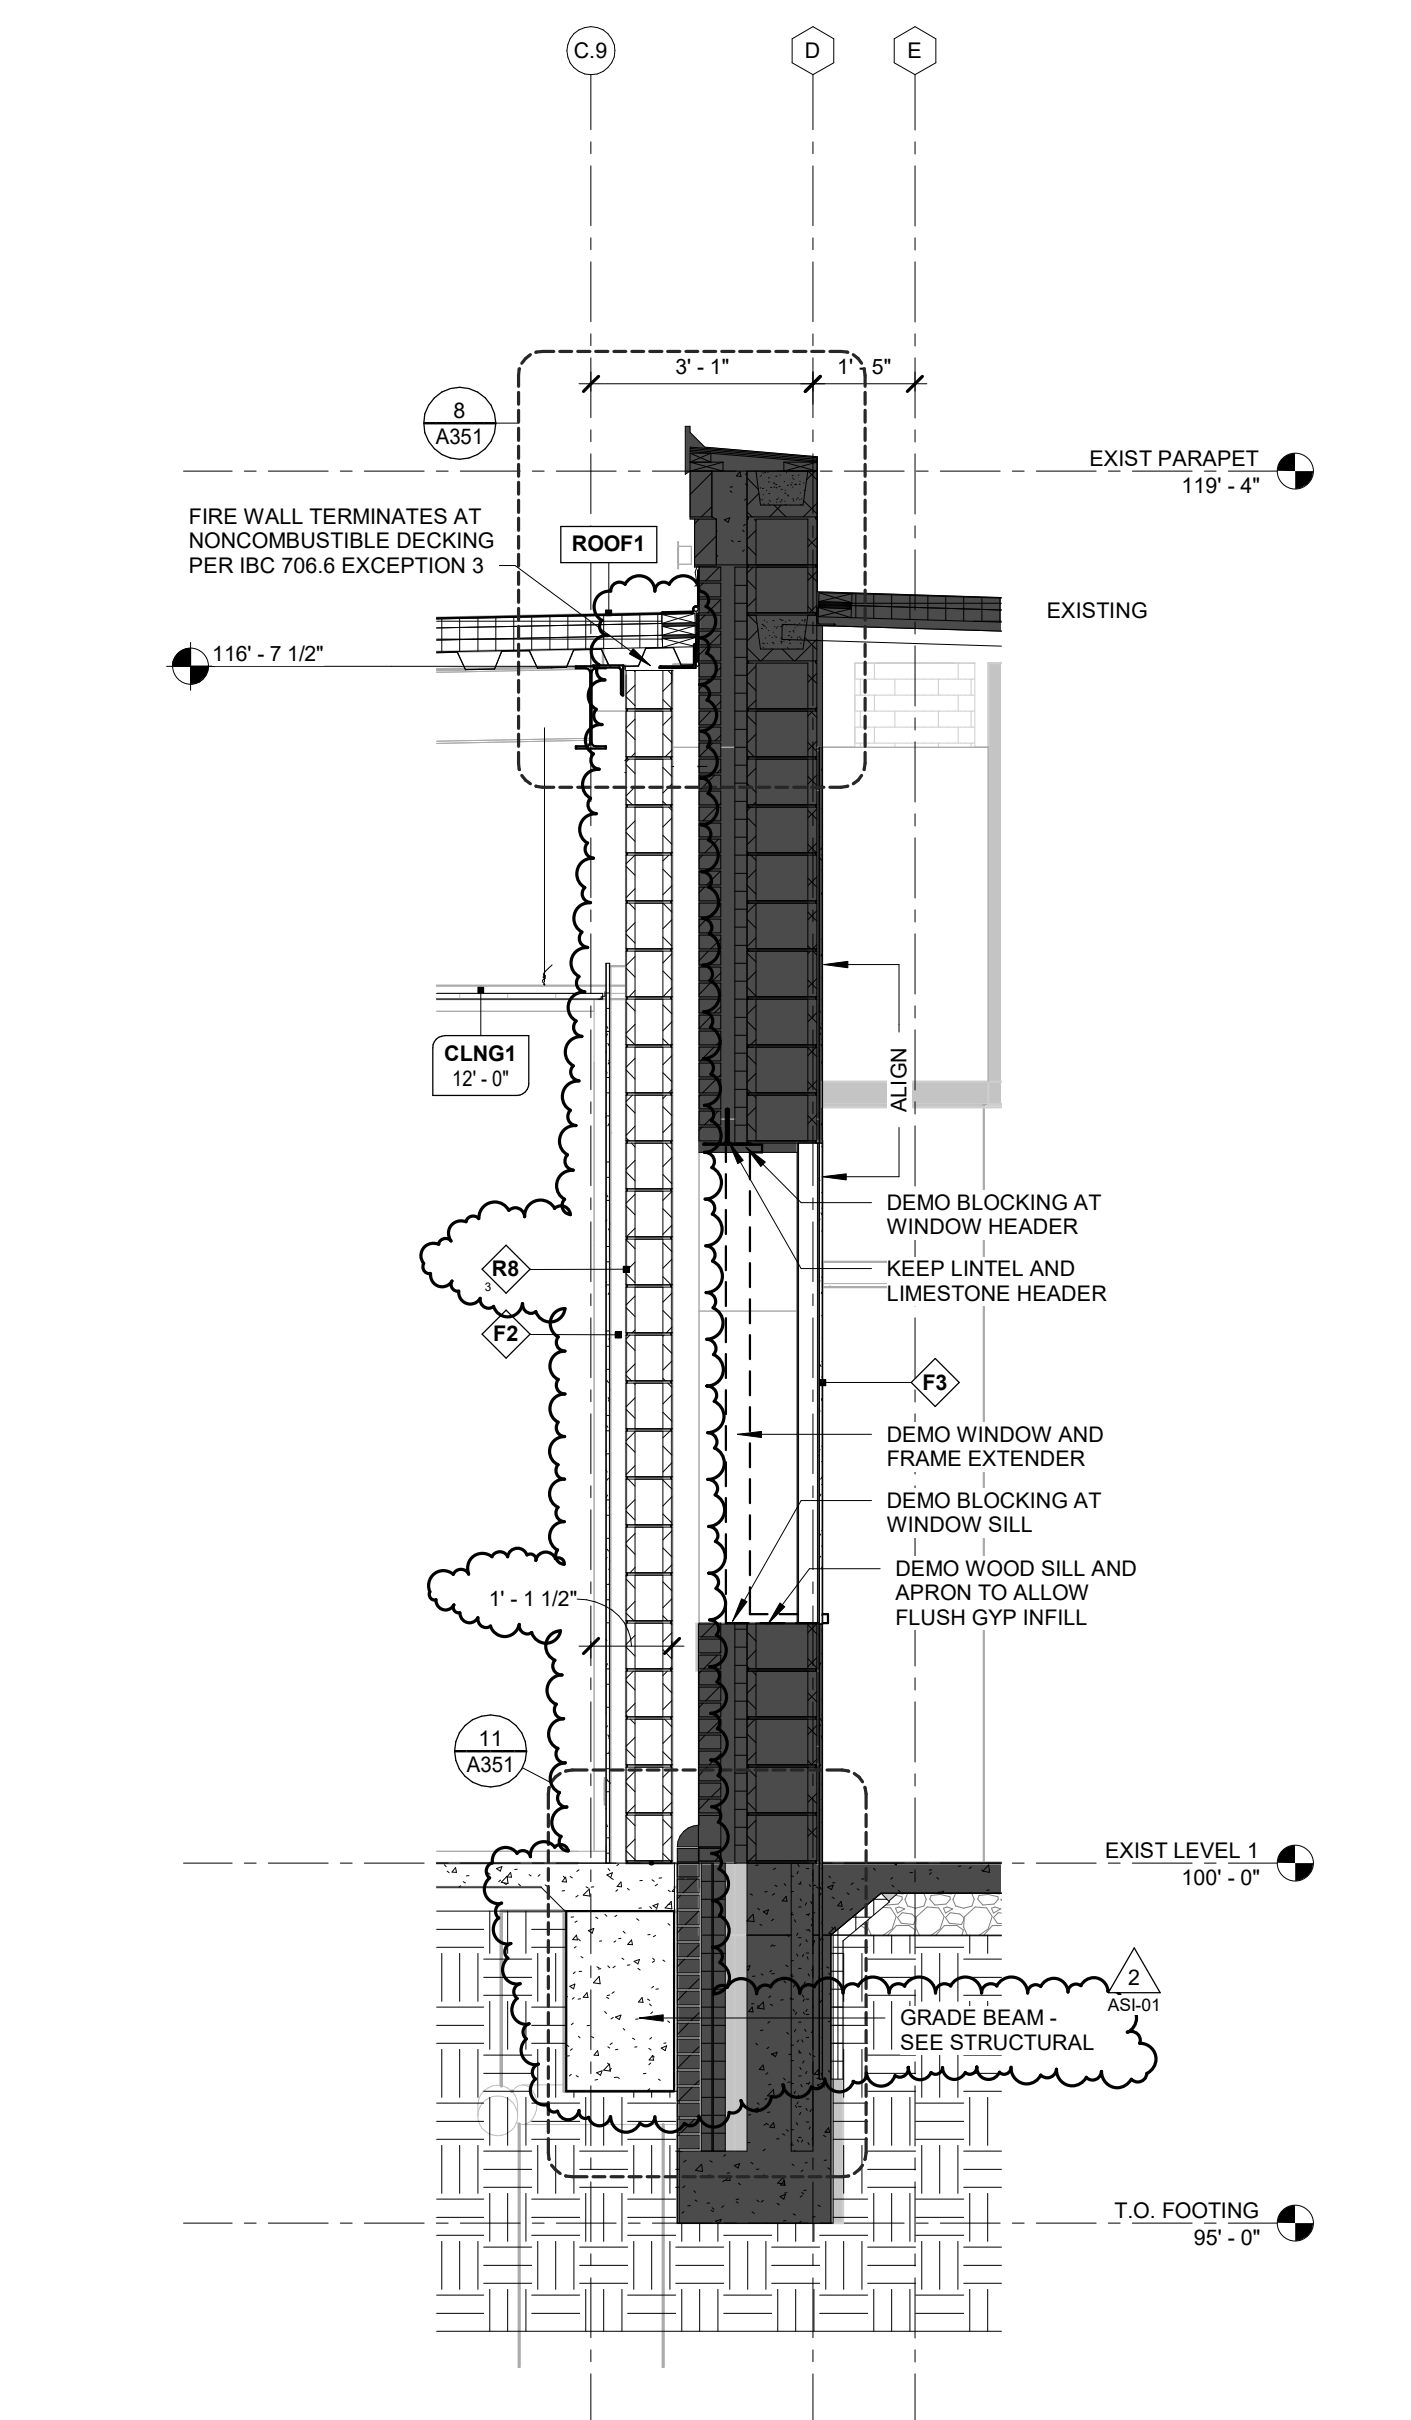

**9** EXISTING BUILDING CONNECTION  
A302 3/8" = 1'-0"

Architecture and Interiors  
**MSRDesign**  
 510 Marquette Avenue South, Suite 200  
 Minneapolis, MN 55402 | 612.375.0336

Associate Architect  
**Hight Jackson Associates PA**  
 5201 W Village Plaza #300  
 Rogers, AR 72758 | 479.464.4965

Civil Engineer  
**E | D | G**  
 216 West Birch Street  
 Rogers, AR 72758 | 501.378.0200

Landscape Architect  
**TEN x TEN**  
 575 SE 9th St #210  
 Minneapolis, MN 55414 | 612.440.8369

Structural Engineer  
**Tatum Smith Welcher Engineers, Inc.**  
 3100 S Market St #202  
 Rogers, AR 72758 | 479.621.6128

MEP Engineer  
**HP Engineering, Inc.**  
 5504 W. Pineapple Point Drive Suite 200  
 Rogers, AR 72758 | 479.899.6370

**Bentonville Public Library**  
**Expansion**  
 405 S Main Street  
 Bentonville, AR 72712

Project No. 2021027

I hereby certify that this plan, specification or report was prepared by me or under my direct supervision and that I am a duly Licensed Architect under the Laws of the State of Arkansas.

Architect Seal

Signature  
 Print Name: Matthew Kuntorand  
 Date: 3/23/2023 License No.: 10100

**BID SET - ASI-01**


**ISSUE / REVISION**

Mark	Date	Description
10/28/2022	10/28/2022	LARGE SCALE DEVELOPMENT SUBMITTAL
11/14/2022	11/14/2022	SECOND LSD SUBMITTAL
11/28/2022	11/28/2022	THIRD LSD SUBMITTAL
12/1/2022	12/1/2022	PERMIT SET
1/6/2023	1/6/2023	BID SET
1	1/18/2023	BID SET - ADDENDUM 1
2	03/23/2023	ASI-01


©2023 MSRDesign, Inc. All Rights Reserved.

WALL SECTIONS


**A302**

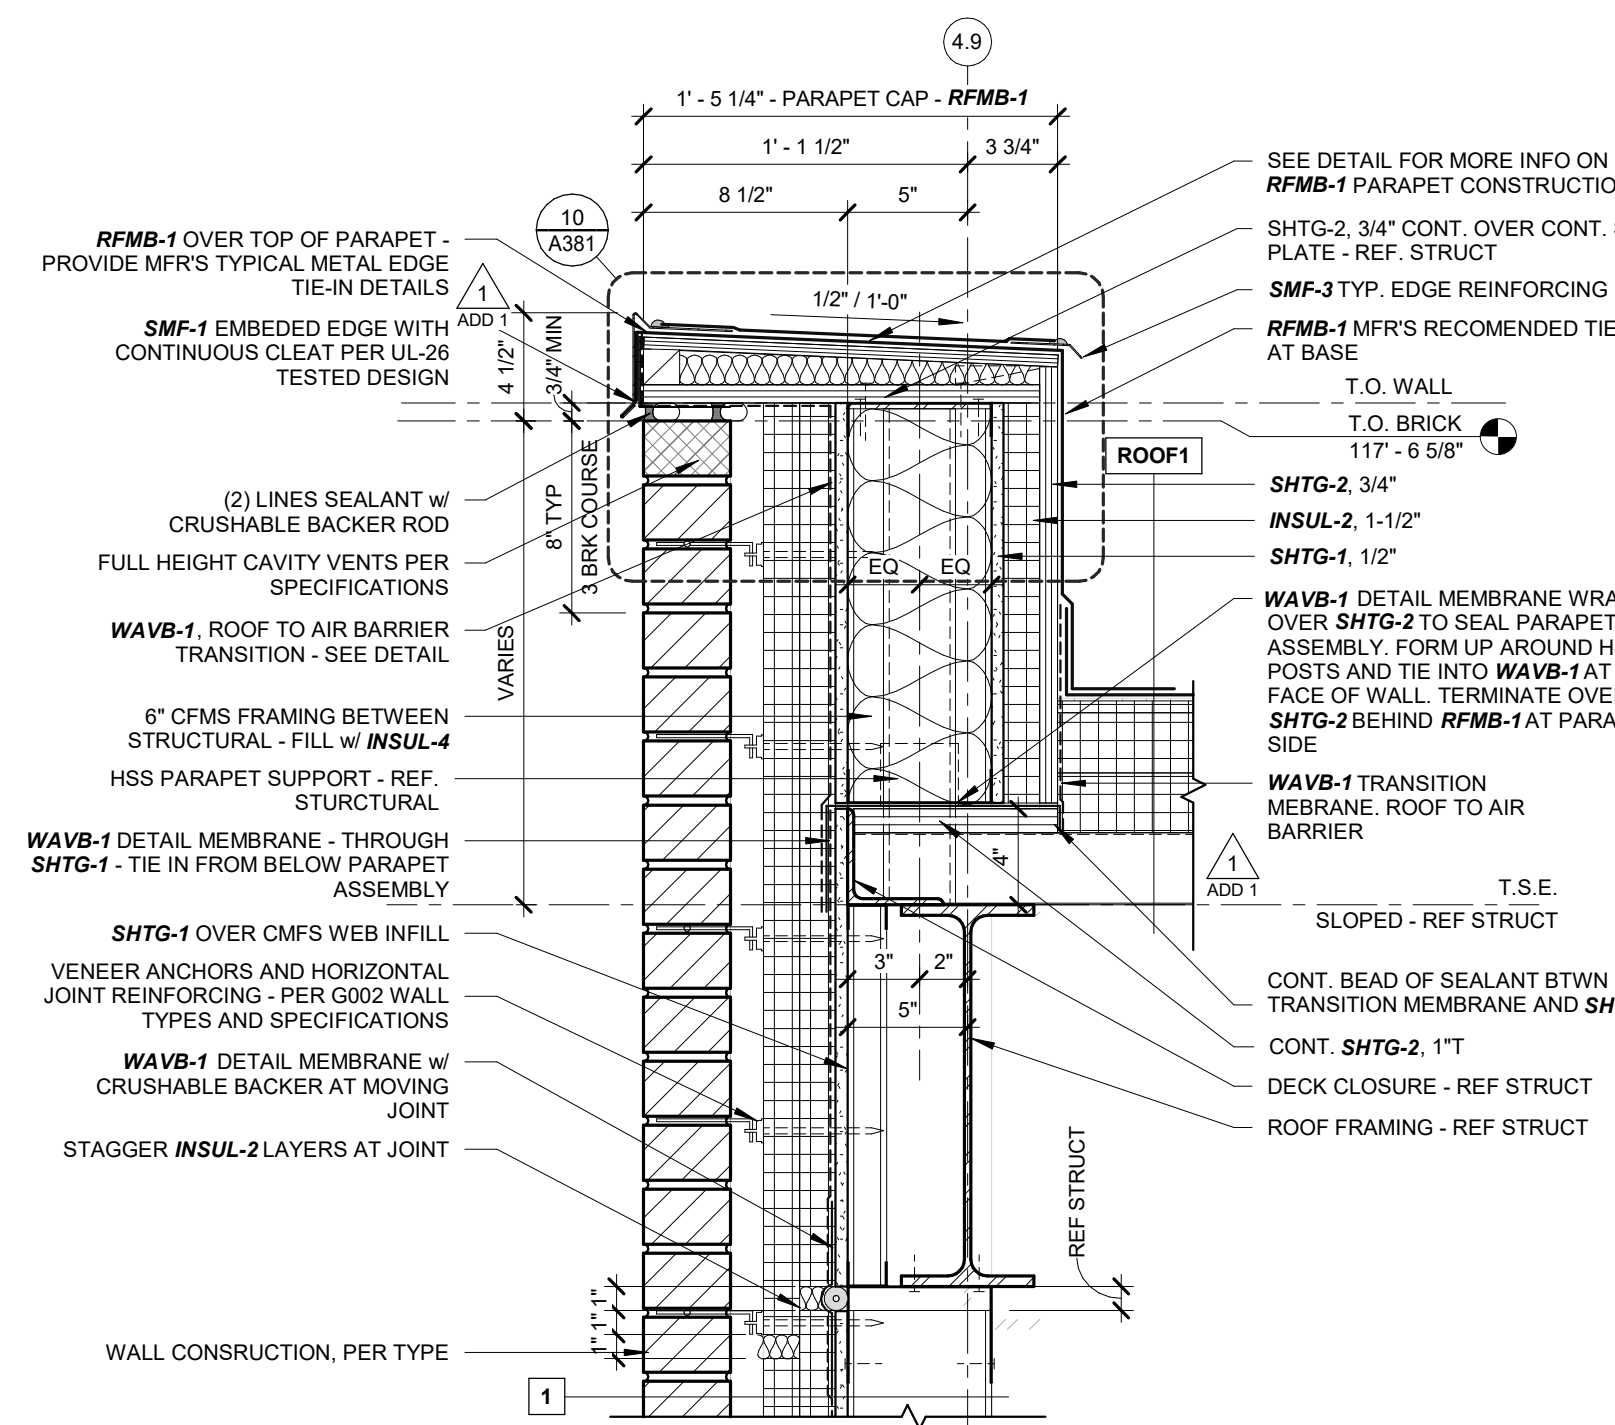


**1 TYPE 1 PARAPET AT 4.9 - BWTN BB AND B.5**  
A351 1 1/2" = 1'-0"

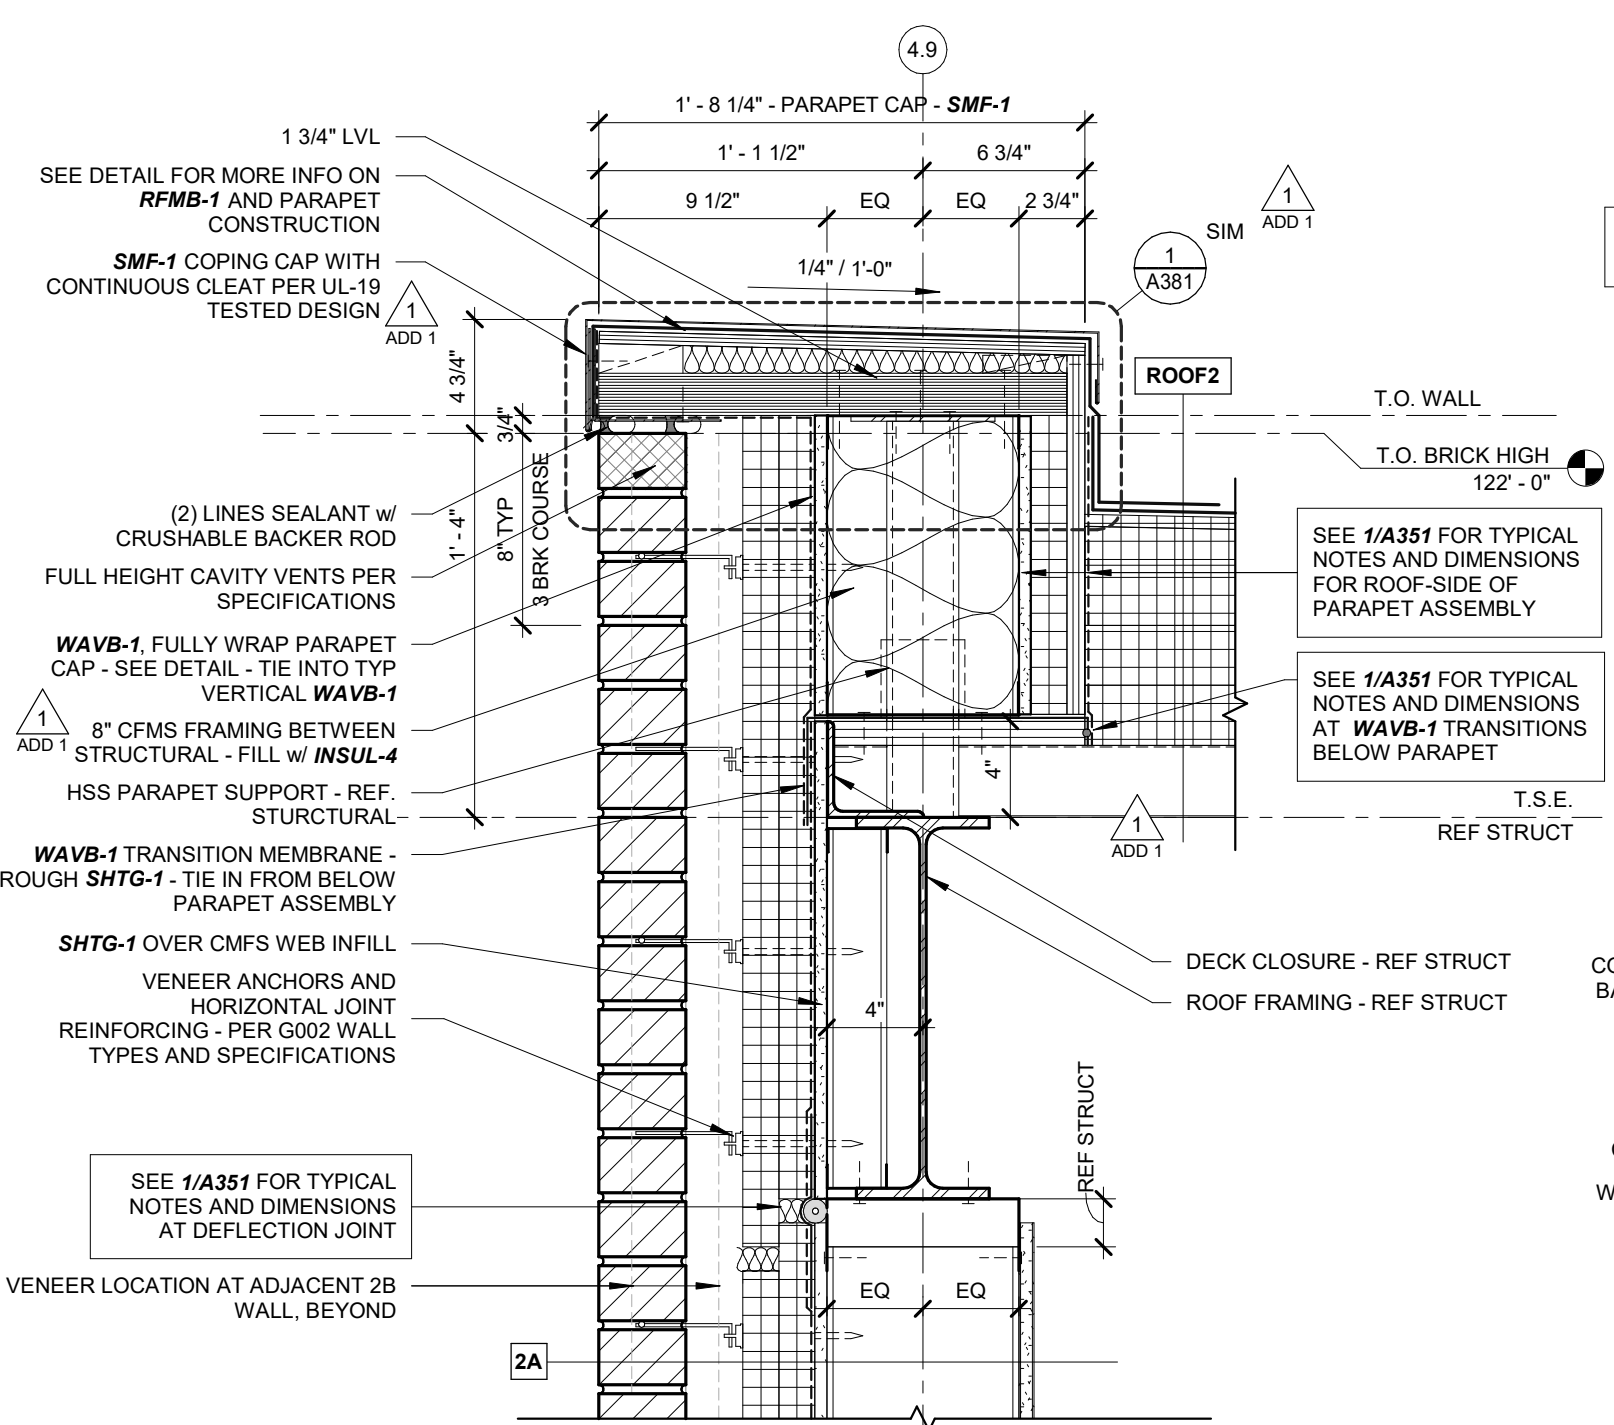


**2 TYPE 2A PARAPET AT 4.9 - TYP. AT WALMART ROOM**  
A351 1 1/2" = 1'-0"

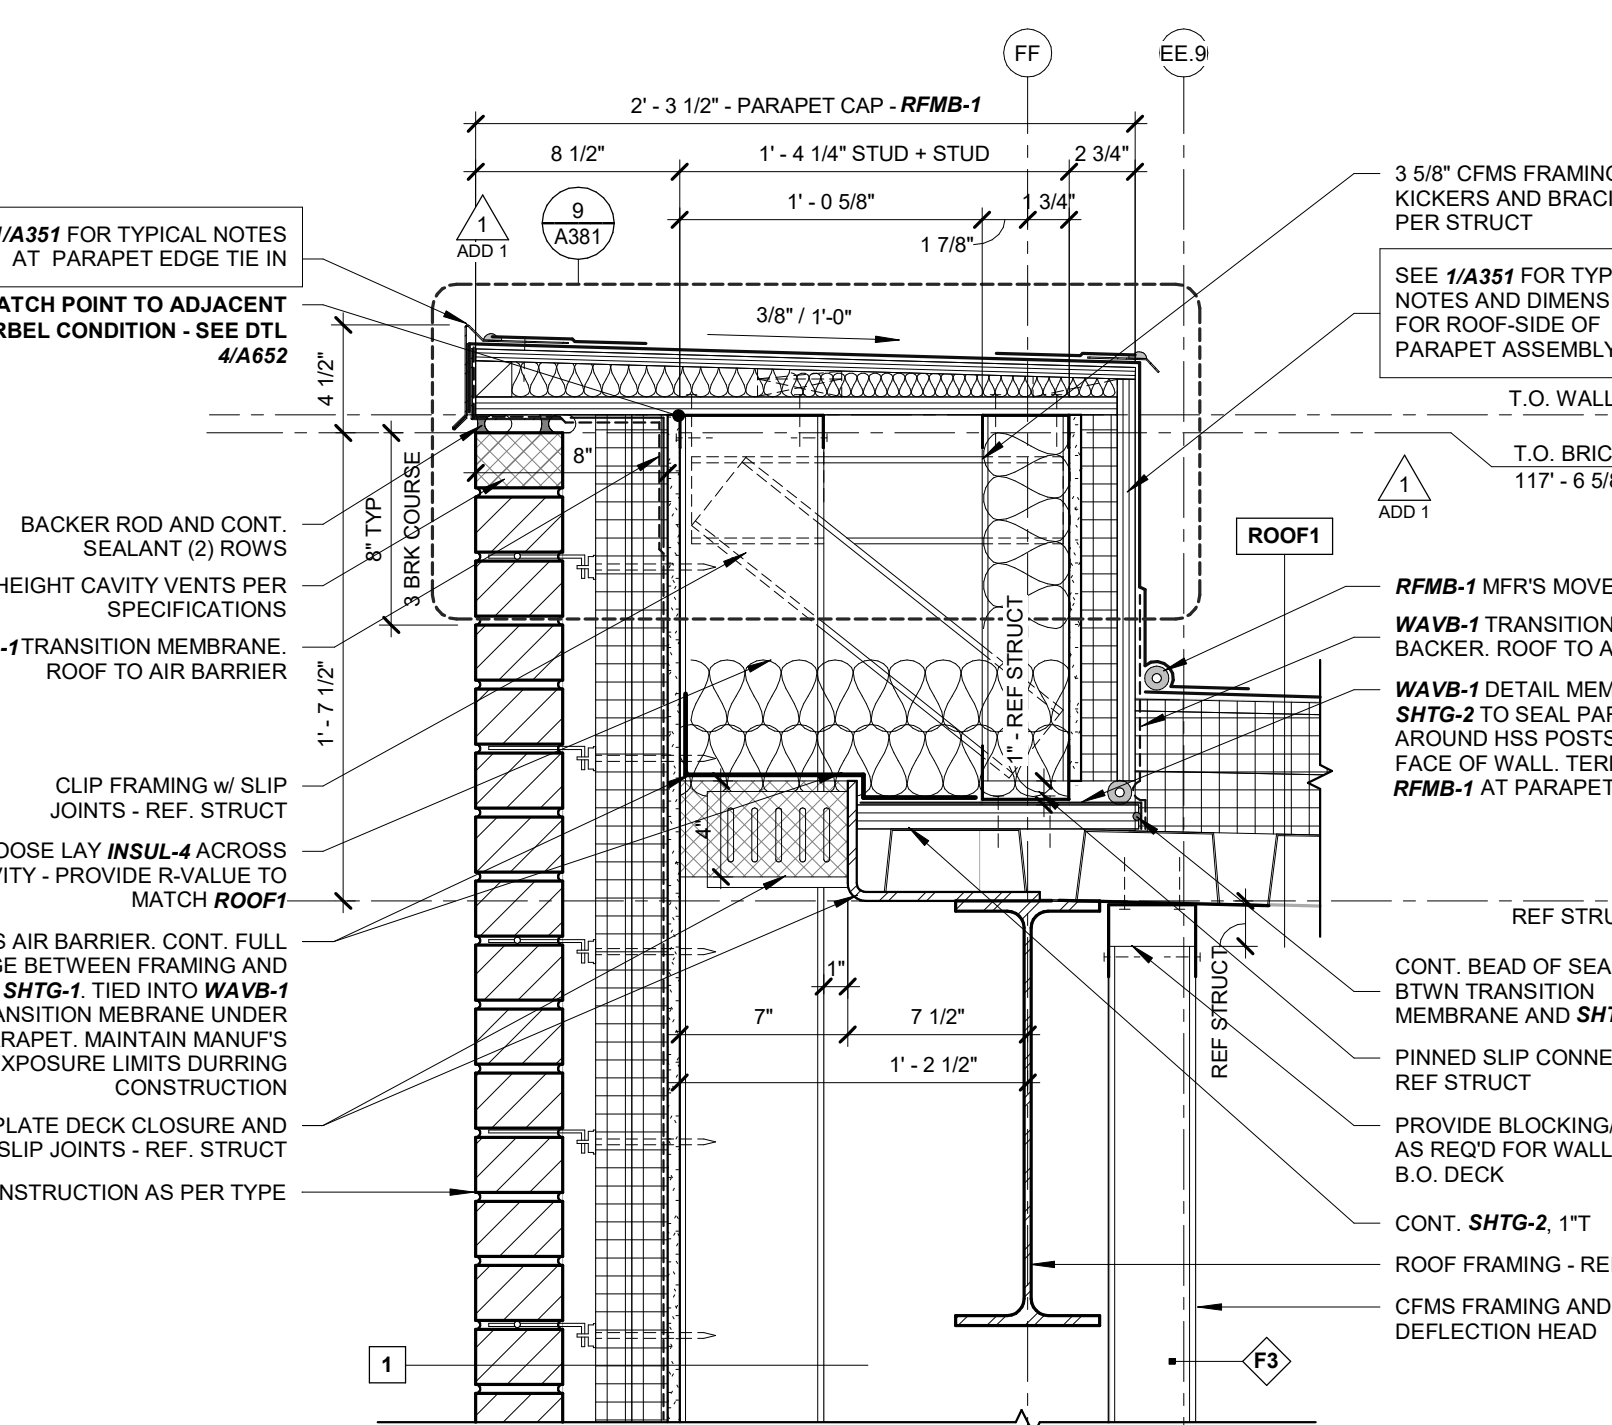


**3 TYPE 1 PARAPET AT FF - BWTN 10.1 AND 17.4**  
A351 1 1/2" = 1'-0"

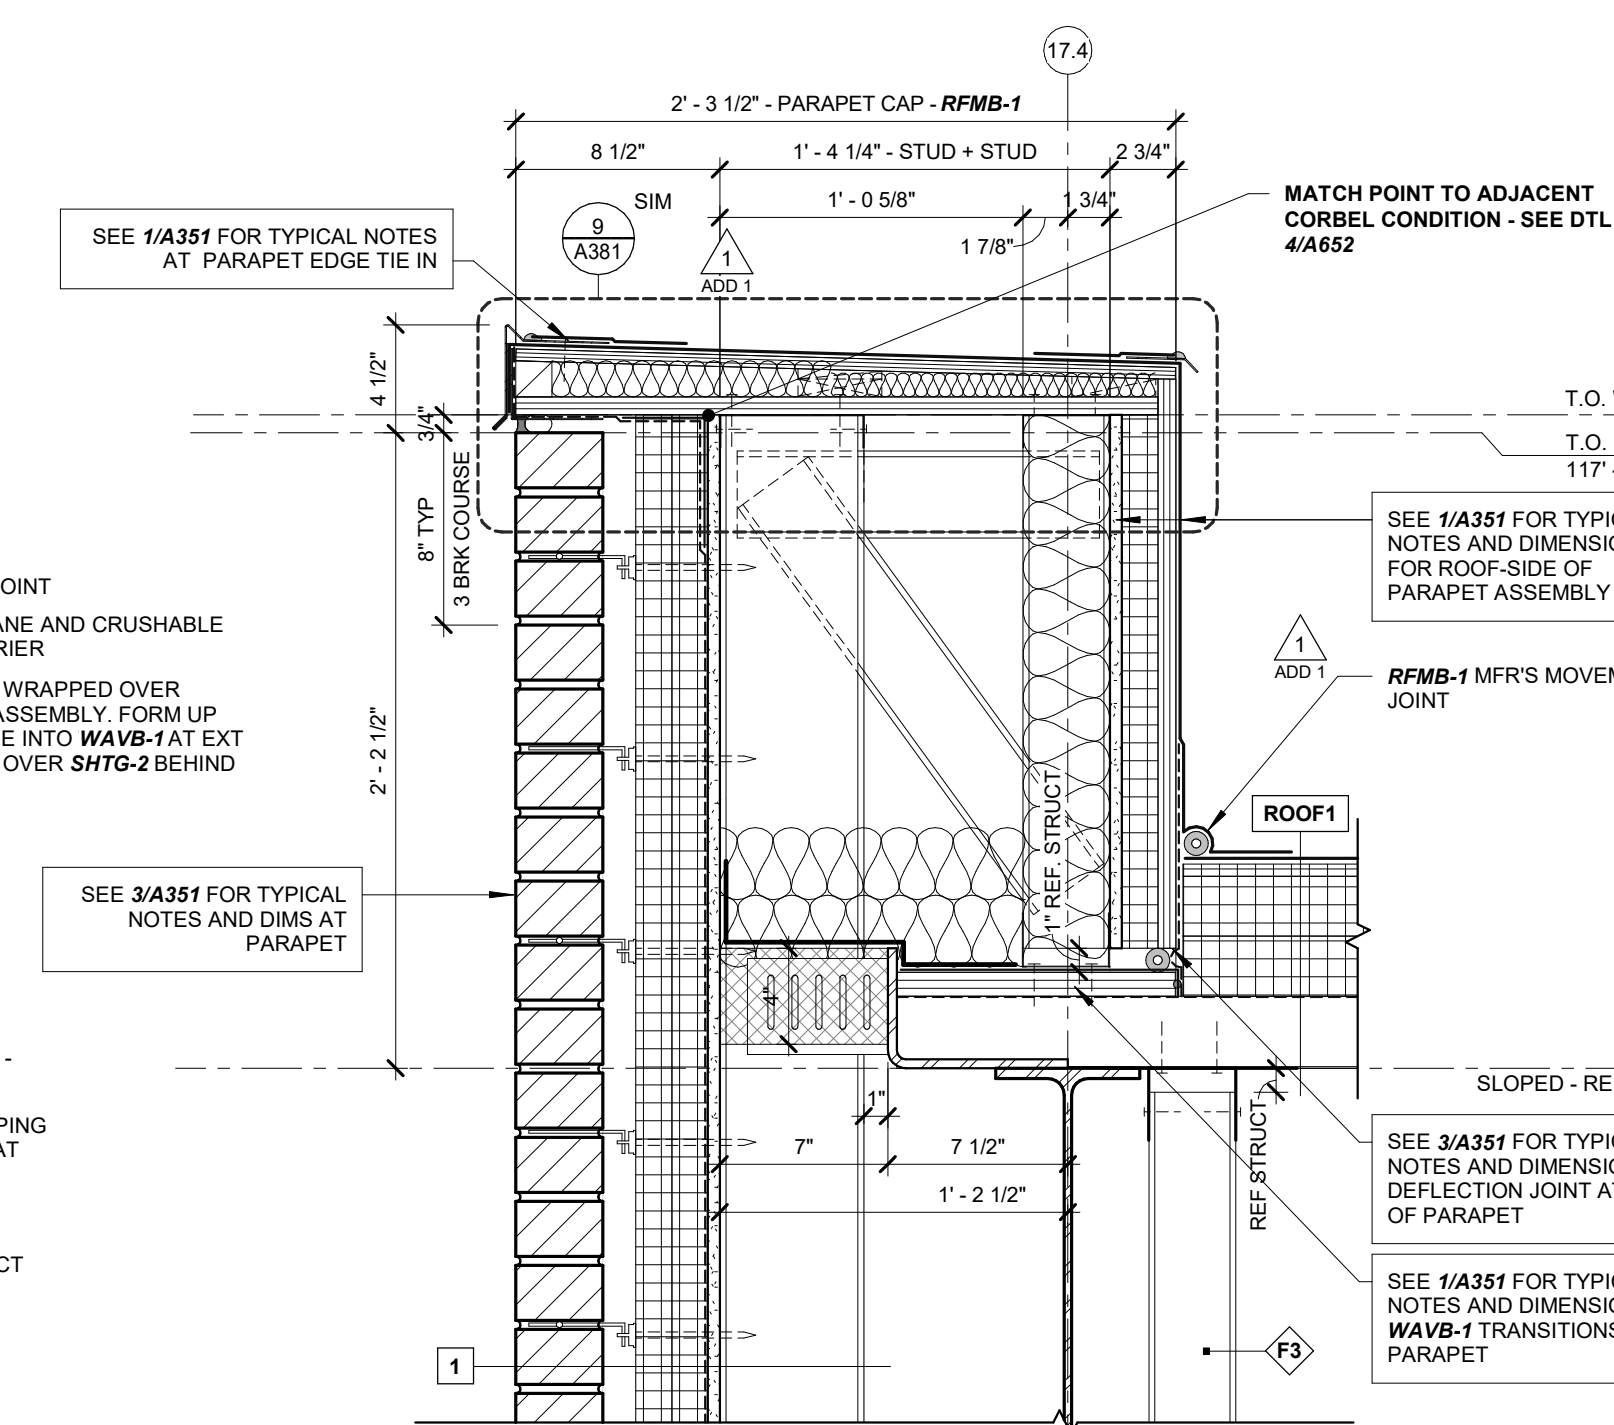


**4 TYPE 1 PARAPET AT 17.4 - BTWN FF AD CC**  
A351 1 1/2" = 1'-0"

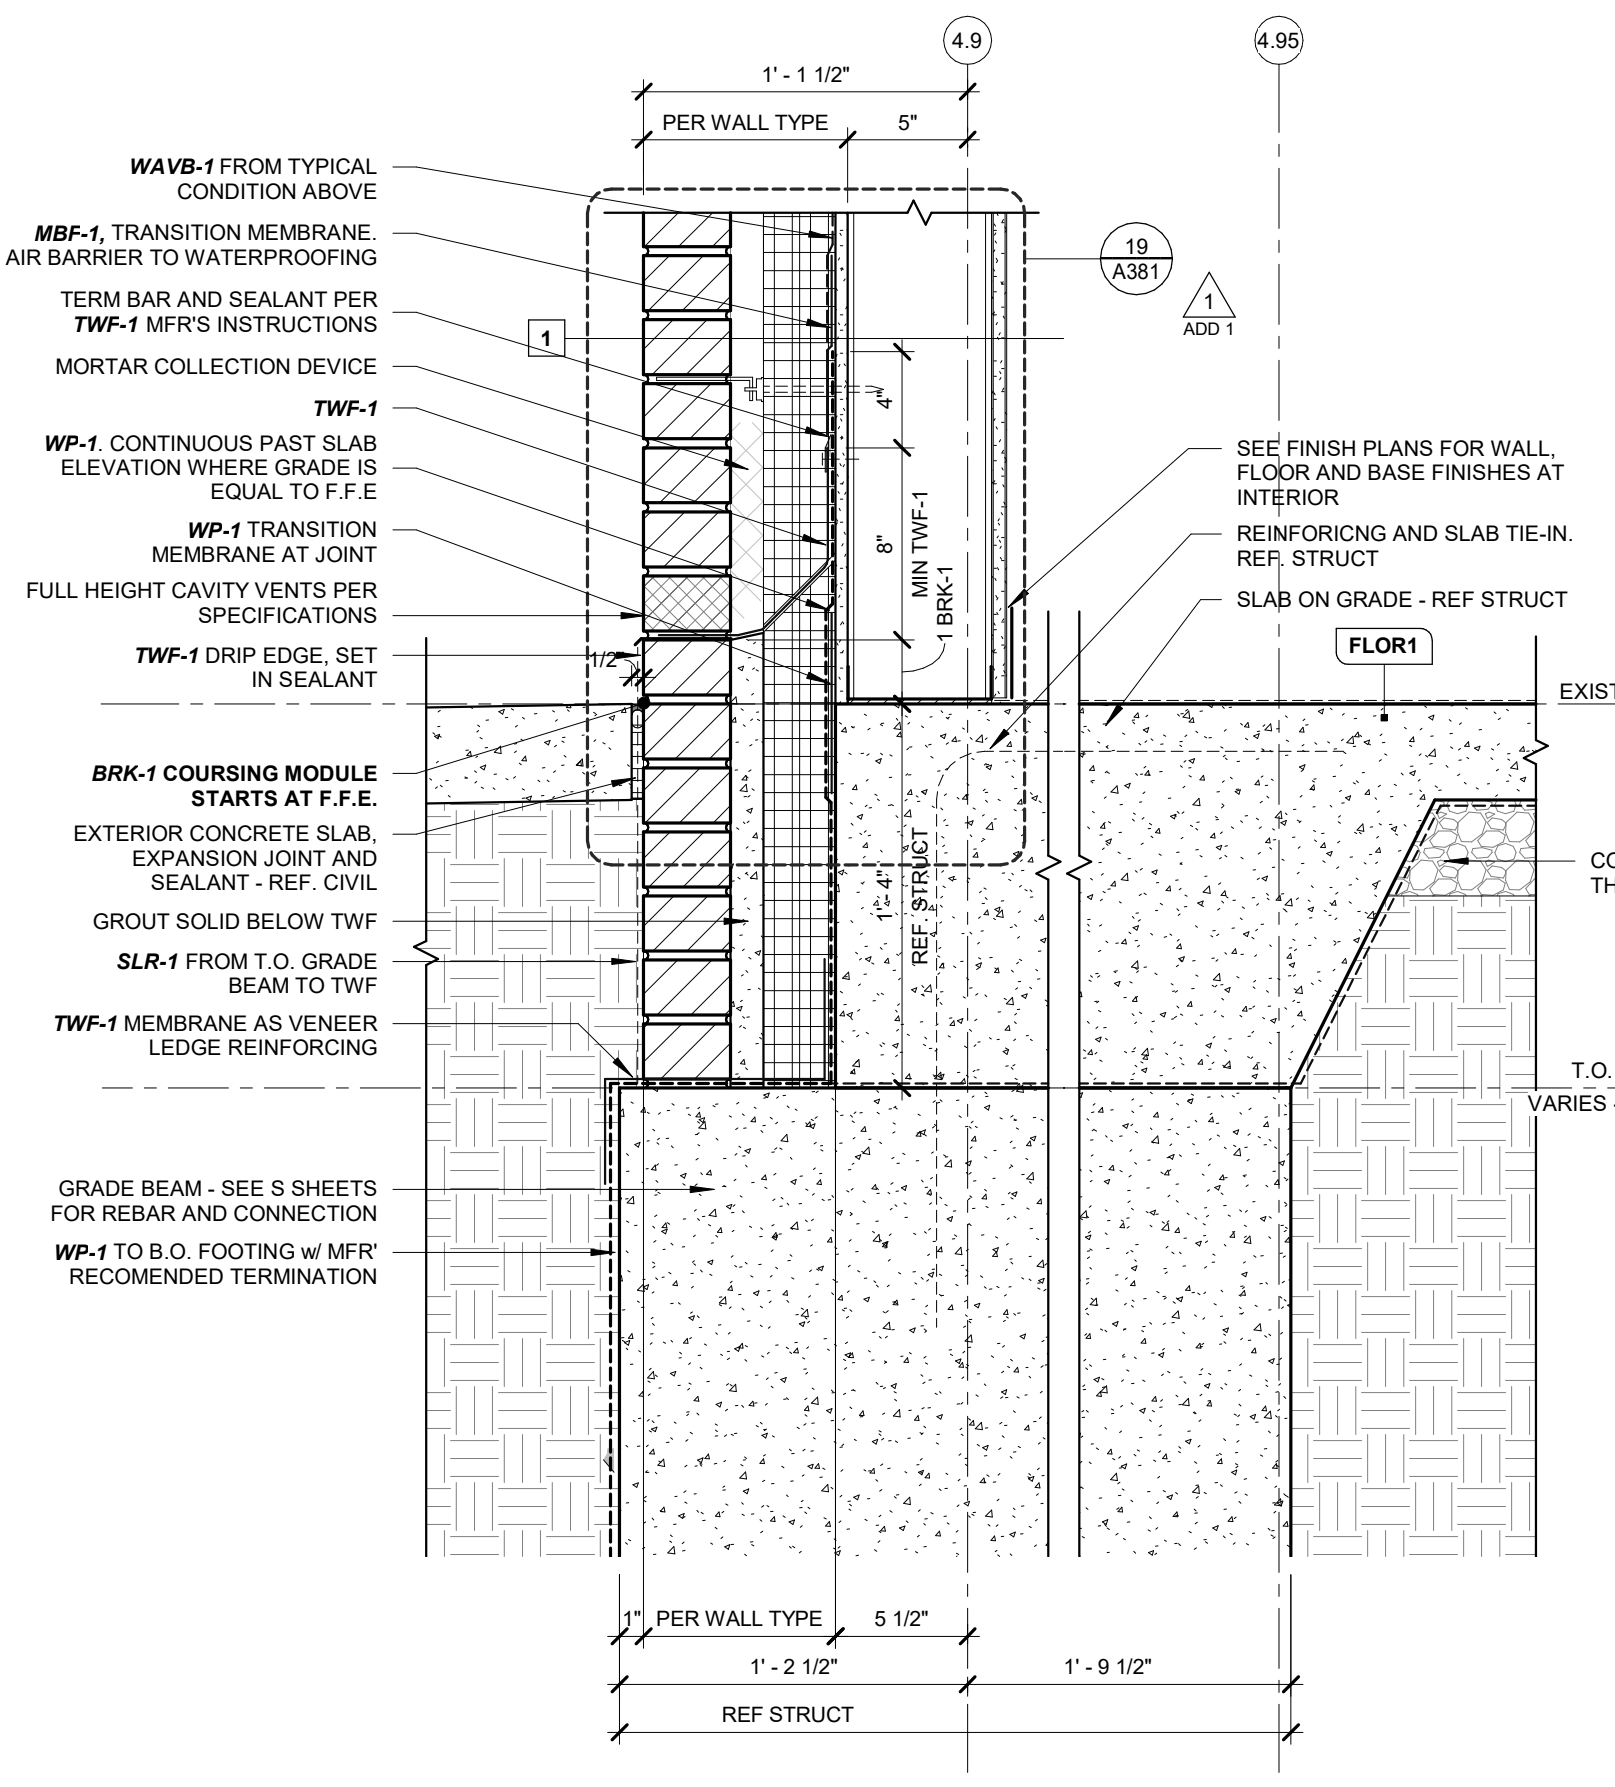


**5 TYPE 1 BASE - AT VERANDA**  
A351 1 1/2" = 1'-0"

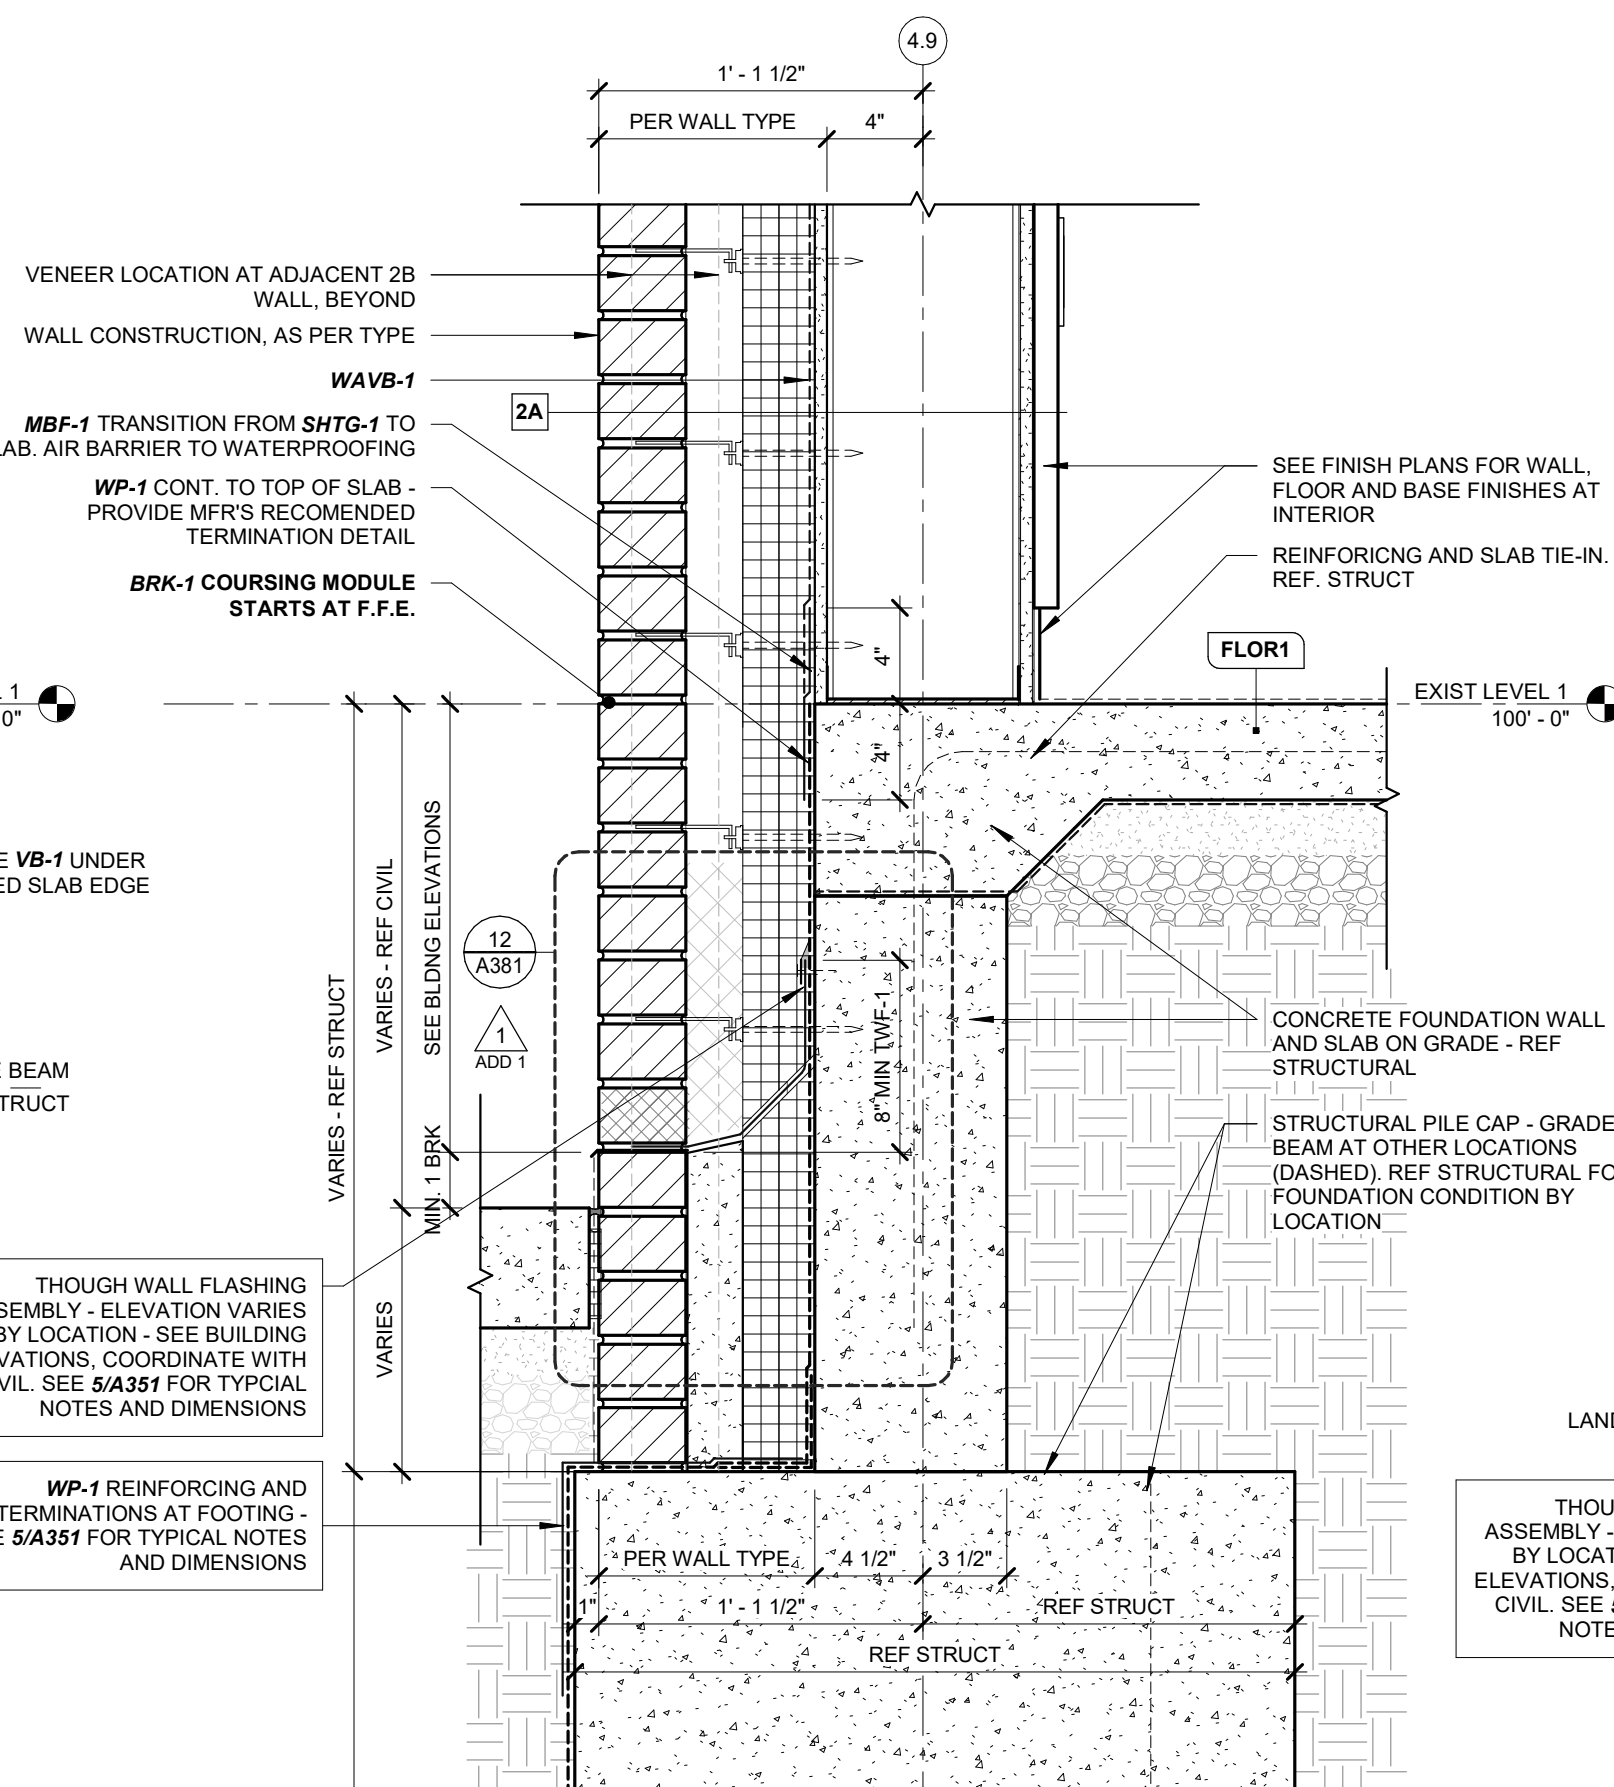


**6 TYPE 2A FOUNDATION AT SLOPED WALK**  
A351 1 1/2" = 1'-0"

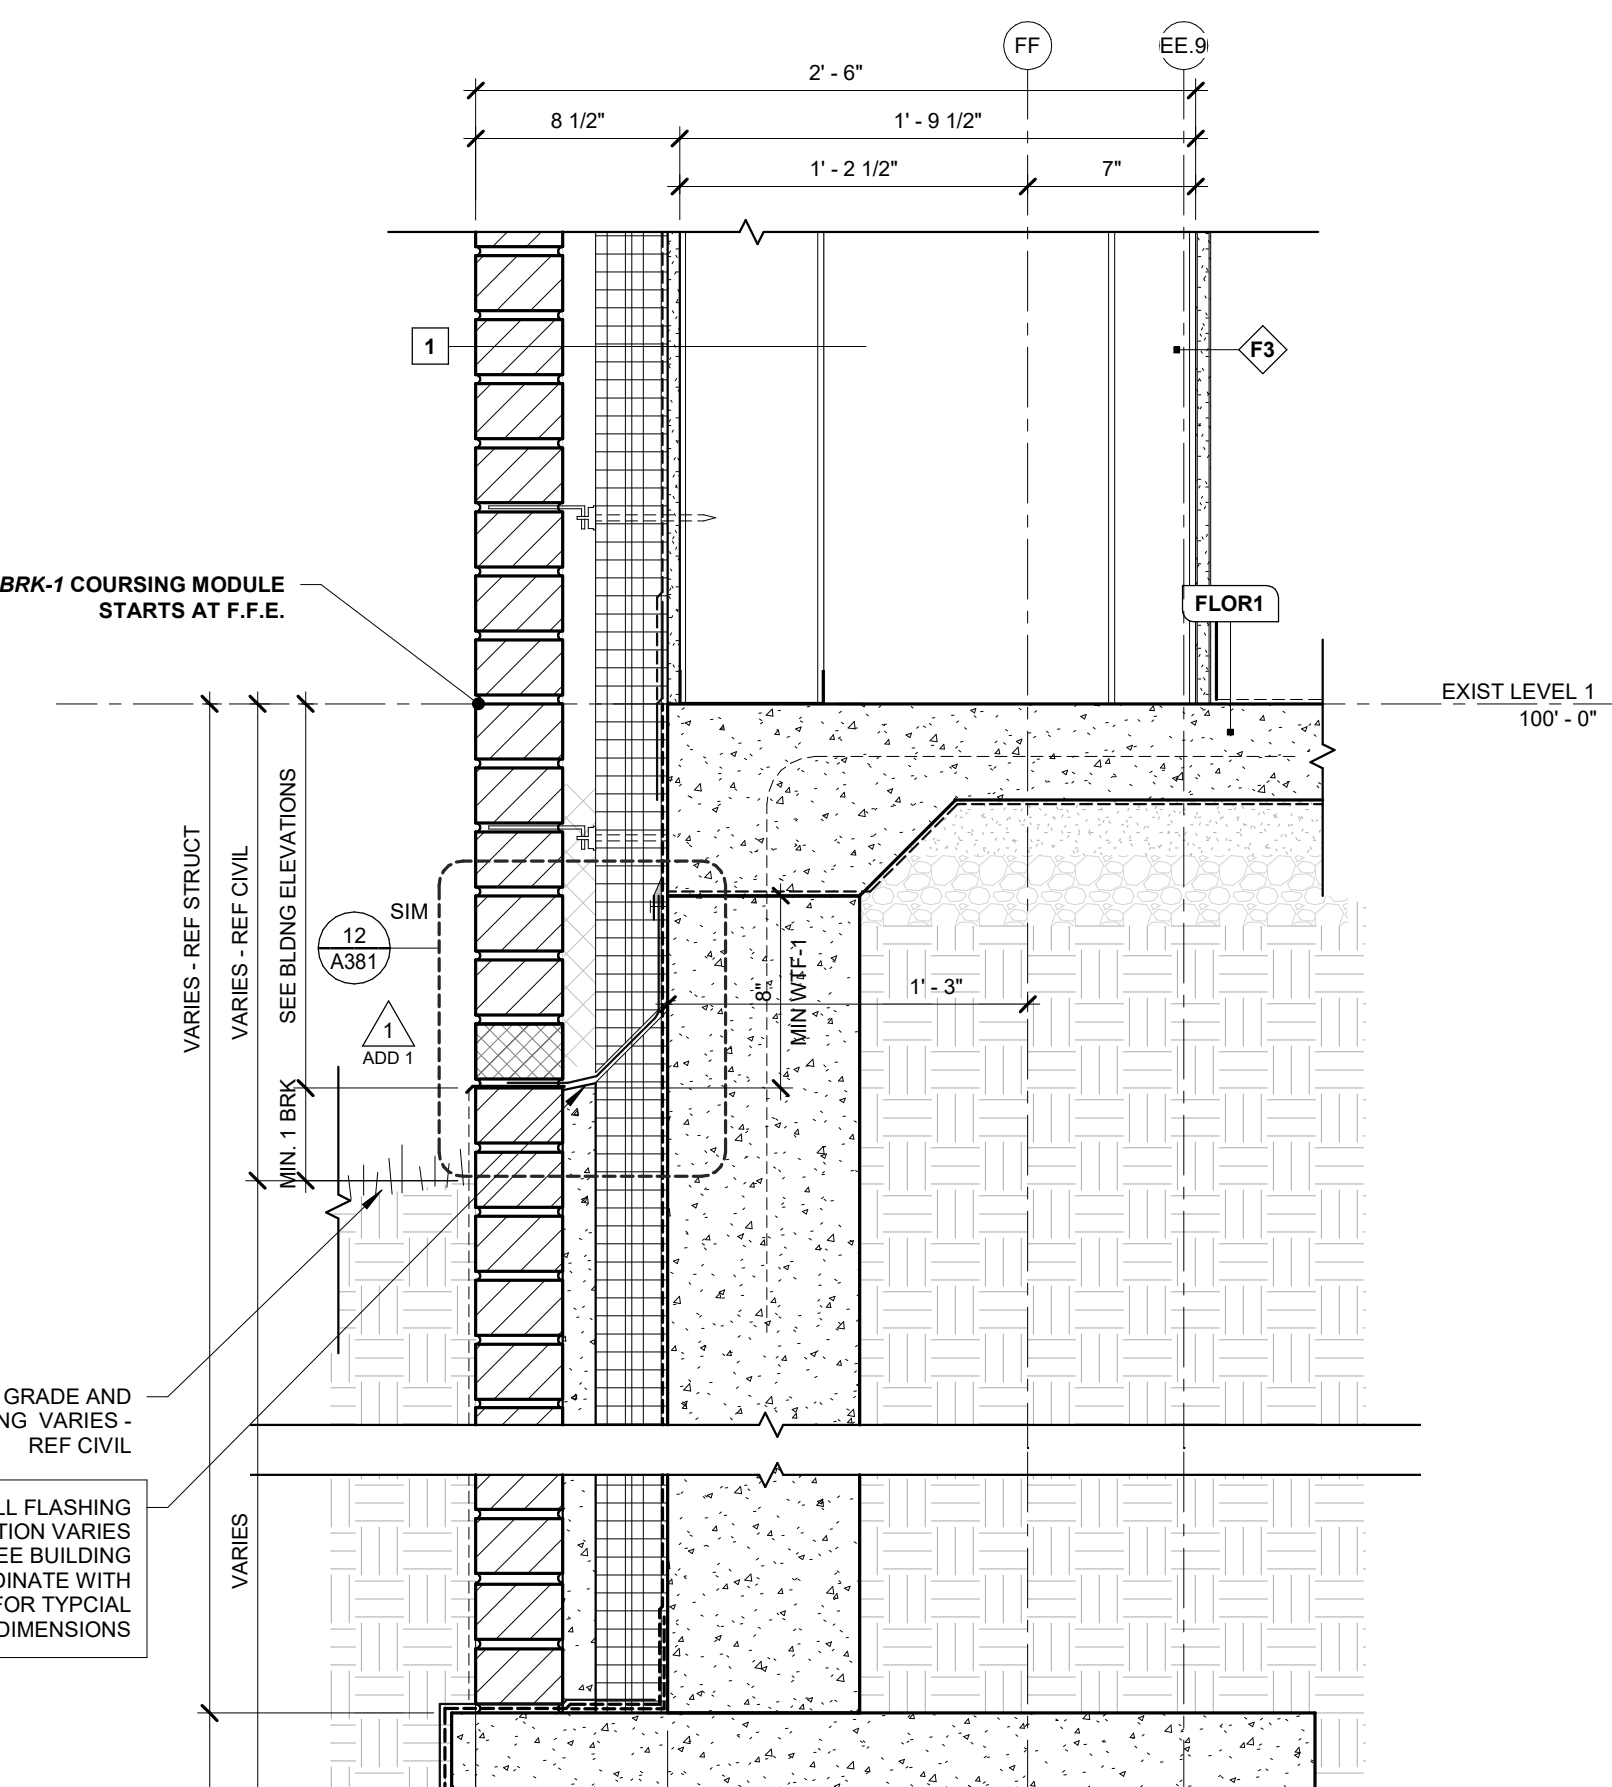


**7 TYPE 1 FOUNDATION AT SOFT GRADE**  
A351 1 1/2" = 1'-0"

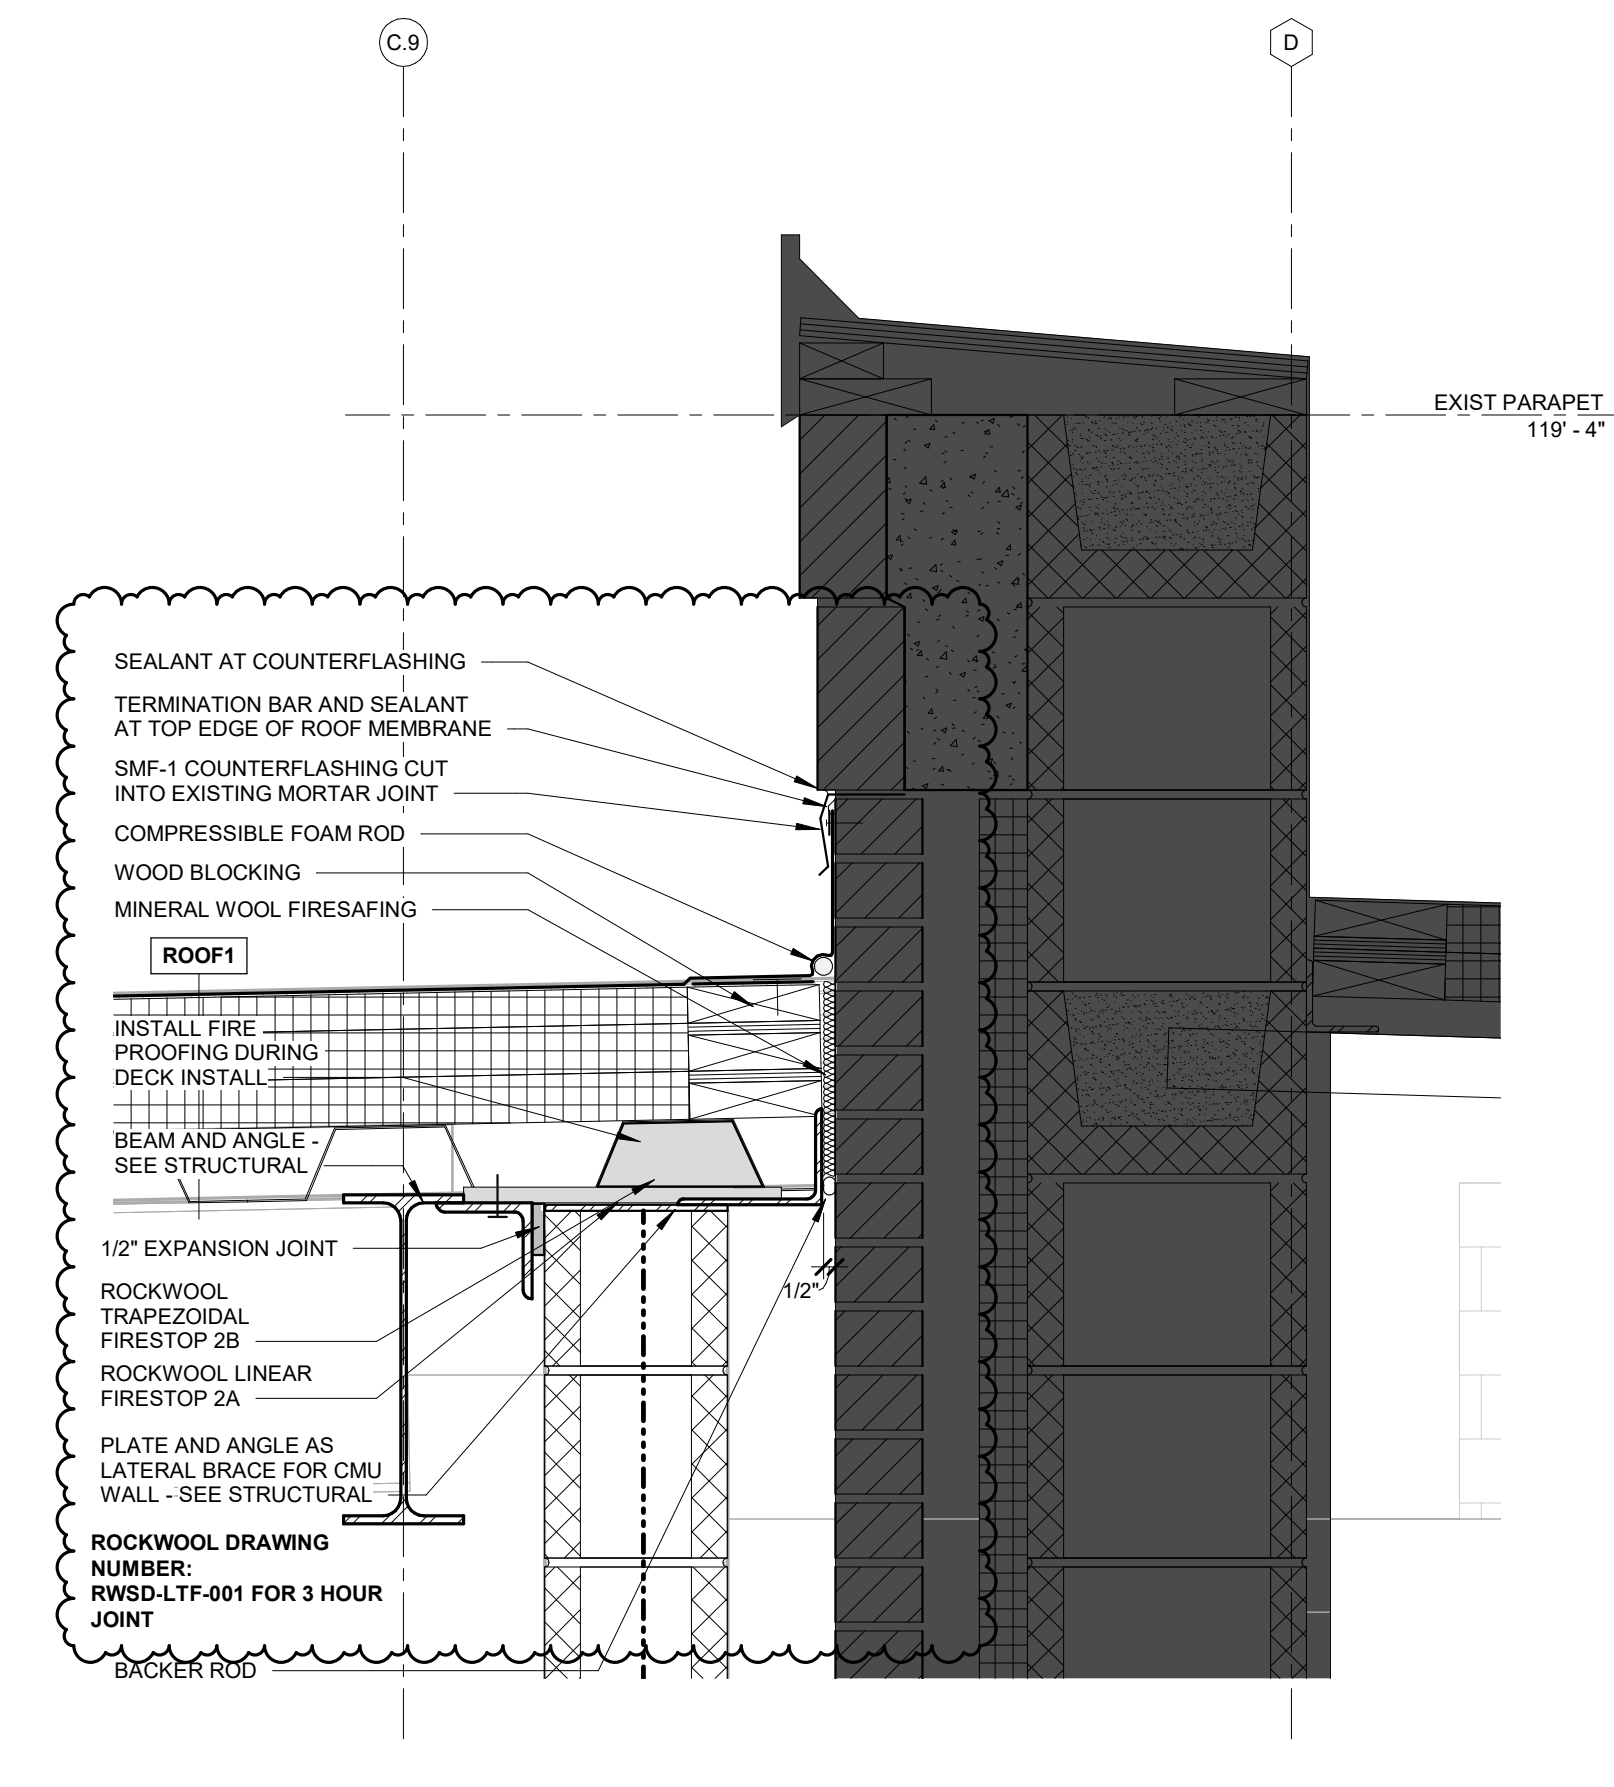


**8 EXISTING BUILDING CONNECTION - PARAPET**  
A351 1 1/2" = 1'-0"

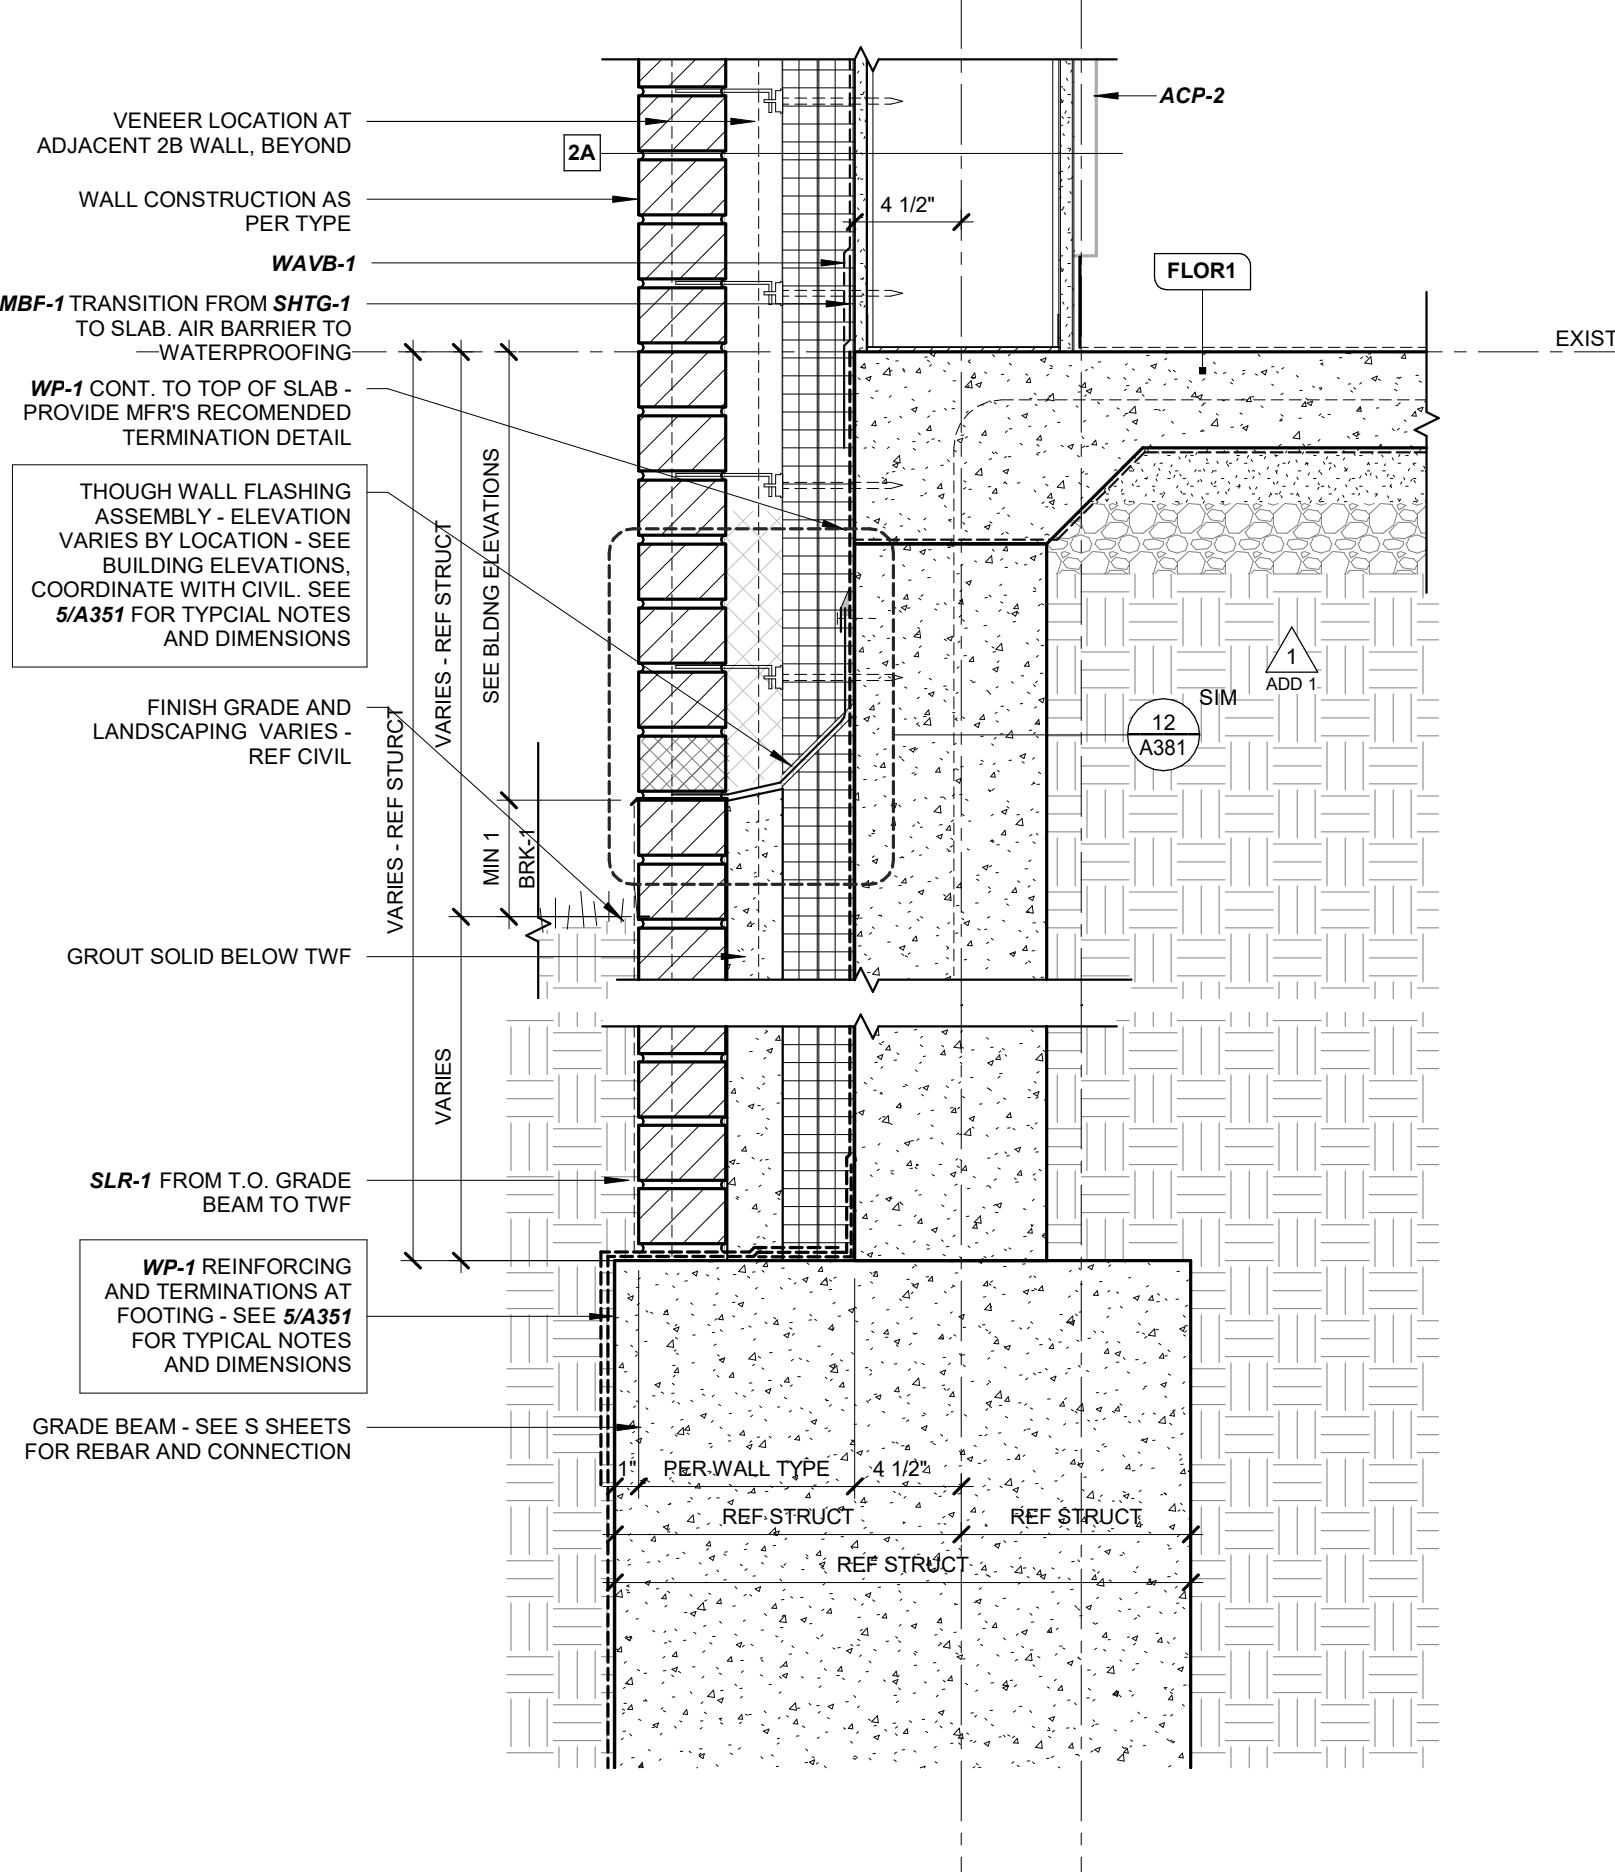


**9 TYPE 2 FOUNDATION AT SOFT GRADE**  
A351 1 1/2" = 1'-0"

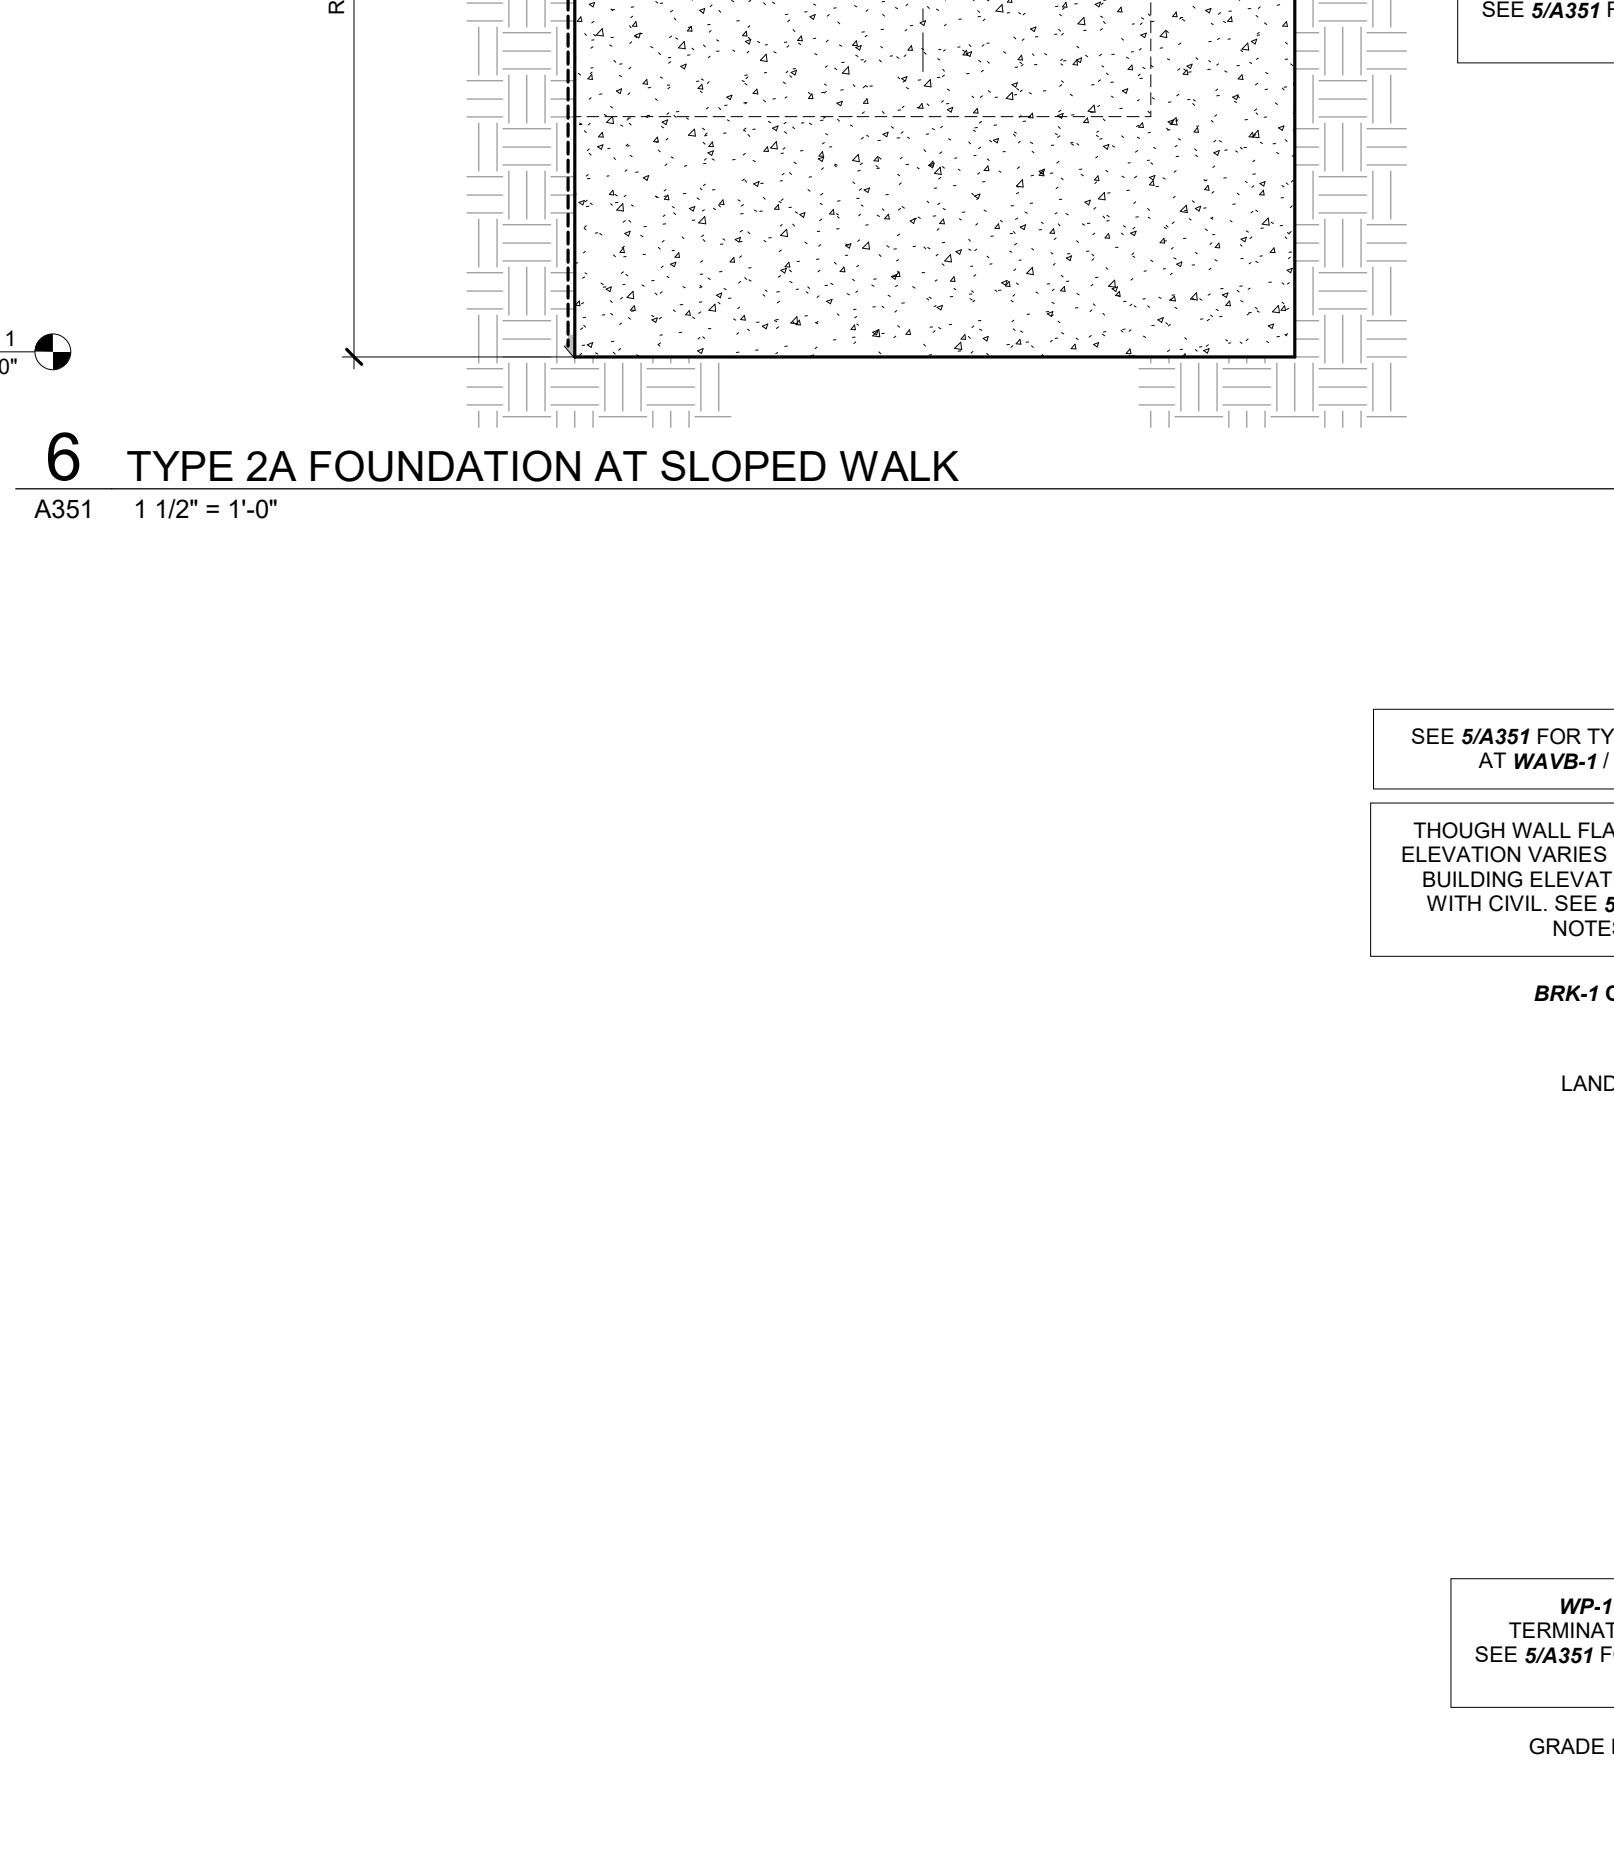

**10 TYPE 1 - GRADE BEAM - SOFT GRADE**  
A351 1 1/2" = 1'-0"

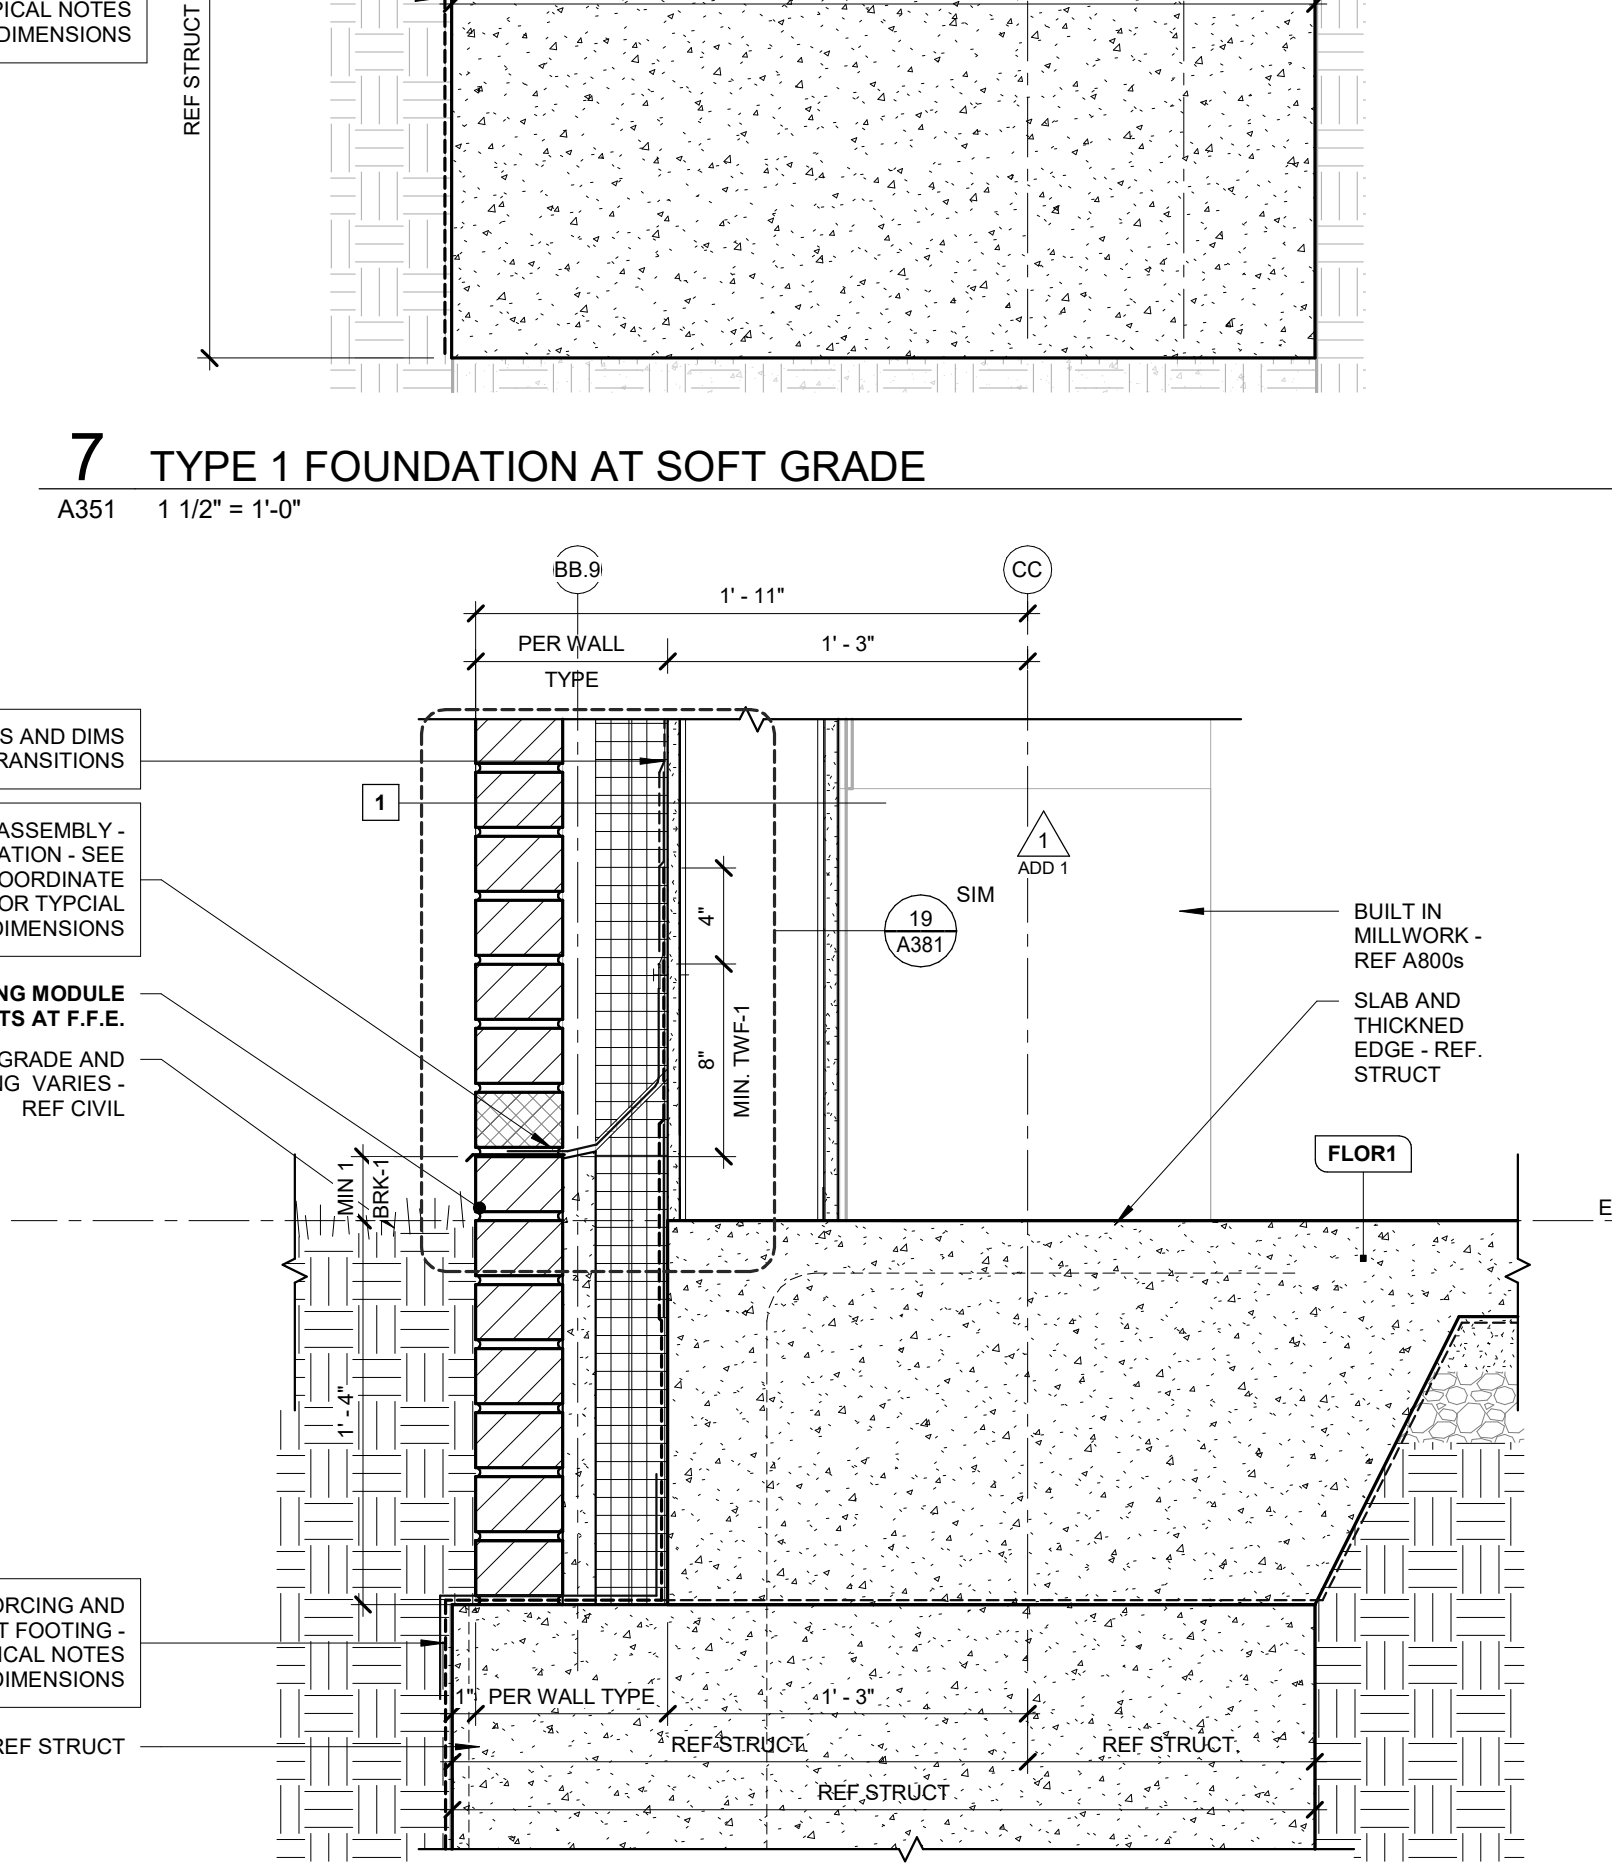

**11 EXISTING BUILDING CONNECTION - FOUNDATION**  
A351 1 1/2" = 1'-0"

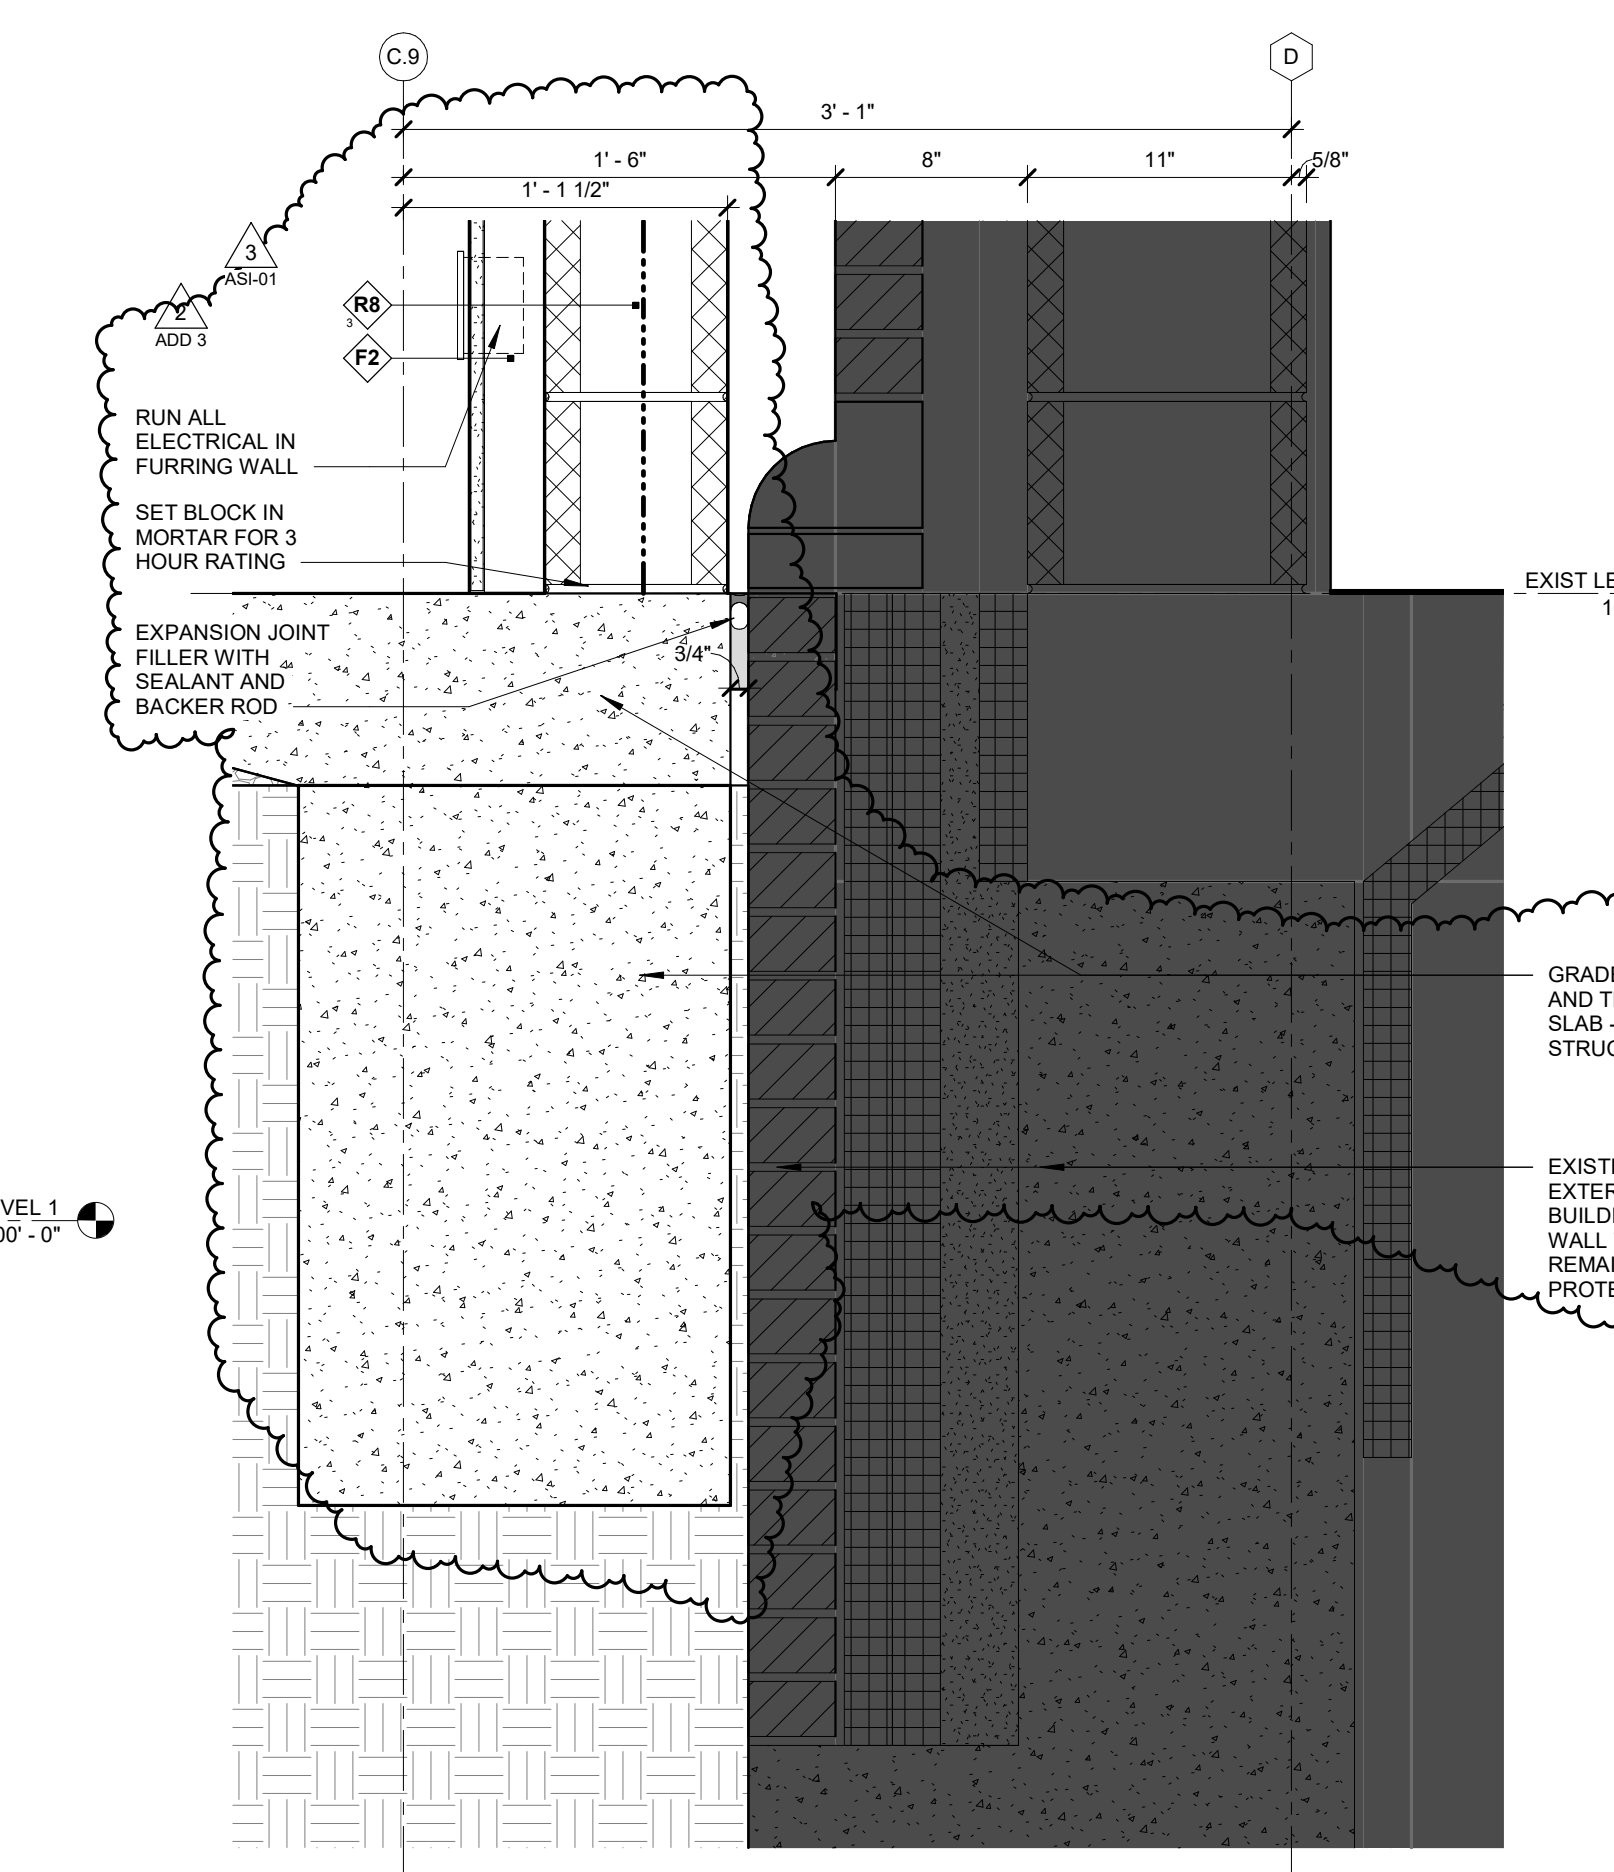

**11 EXISTING BUILDING CONNECTION - FOUNDATION**  
A351 1 1/2" = 1'-0"

Architecture and Interiors  
**MSRDesign**  
 510 Marquette Avenue South, Suite 200  
 Minneapolis, MN 55402 | 612.375.0336

Associate Architect  
**Hight Jackson Associates PA**  
 5201 W Village Pkwy #300  
 Rogers, AR 72758 | 479.464.4965

Civil Engineer  
**E | D | G**  
 216 West Birch Street  
 Rogers, AR 72758 | 501.378.0200

Landscape Architect  
**TEN x TEN**  
 575 SE 9th St #210  
 Minneapolis, MN 55414 | 612.440.8369

Structural Engineer  
**Tatum Smith Welcher Engineers, Inc.**  
 3100 S Market St #202  
 Rogers, AR 72758 | 479.621.6128

MEP Engineer  
**HP Engineering, Inc.**  
 5504 W. Pinecone Point Drive Suite 200  
 Rogers, AR 72758 | 479.899.6370

Project No. 20020027

**Bentonville Public Library Expansion**  
 405 S Main Street  
 Bentonville, AR 72712

I hereby certify that this plan, specification or report was prepared by me or under my direct supervision and that I am a duly Licensed Architect under the Laws of the State of Arkansas.

Architect Seal

Signature  
 Print Name: Matthew Kuntzord  
 Date: 3/23/2023 License No. 10100


**BID SET - ASI-01**

**ISSUE / REVISION**


Mark	Date	Description
	10/26/2022	LARGE SCALE DEVELOPMENT SUBMITTAL
	11/14/2022	SECOND LSD SUBMITTAL
	11/28/2022	THIRD LSD SUBMITTAL
	12/15/2022	PERMIT SET
	1/6/2023	BID SET
1	1/19/2023	BID SET - ADDENDUM 1
2	02/22/2023	BID SET - ADDENDUM 3
3	03/23/2023	ASI-01

EXTERIOR DETAILS


**A351**

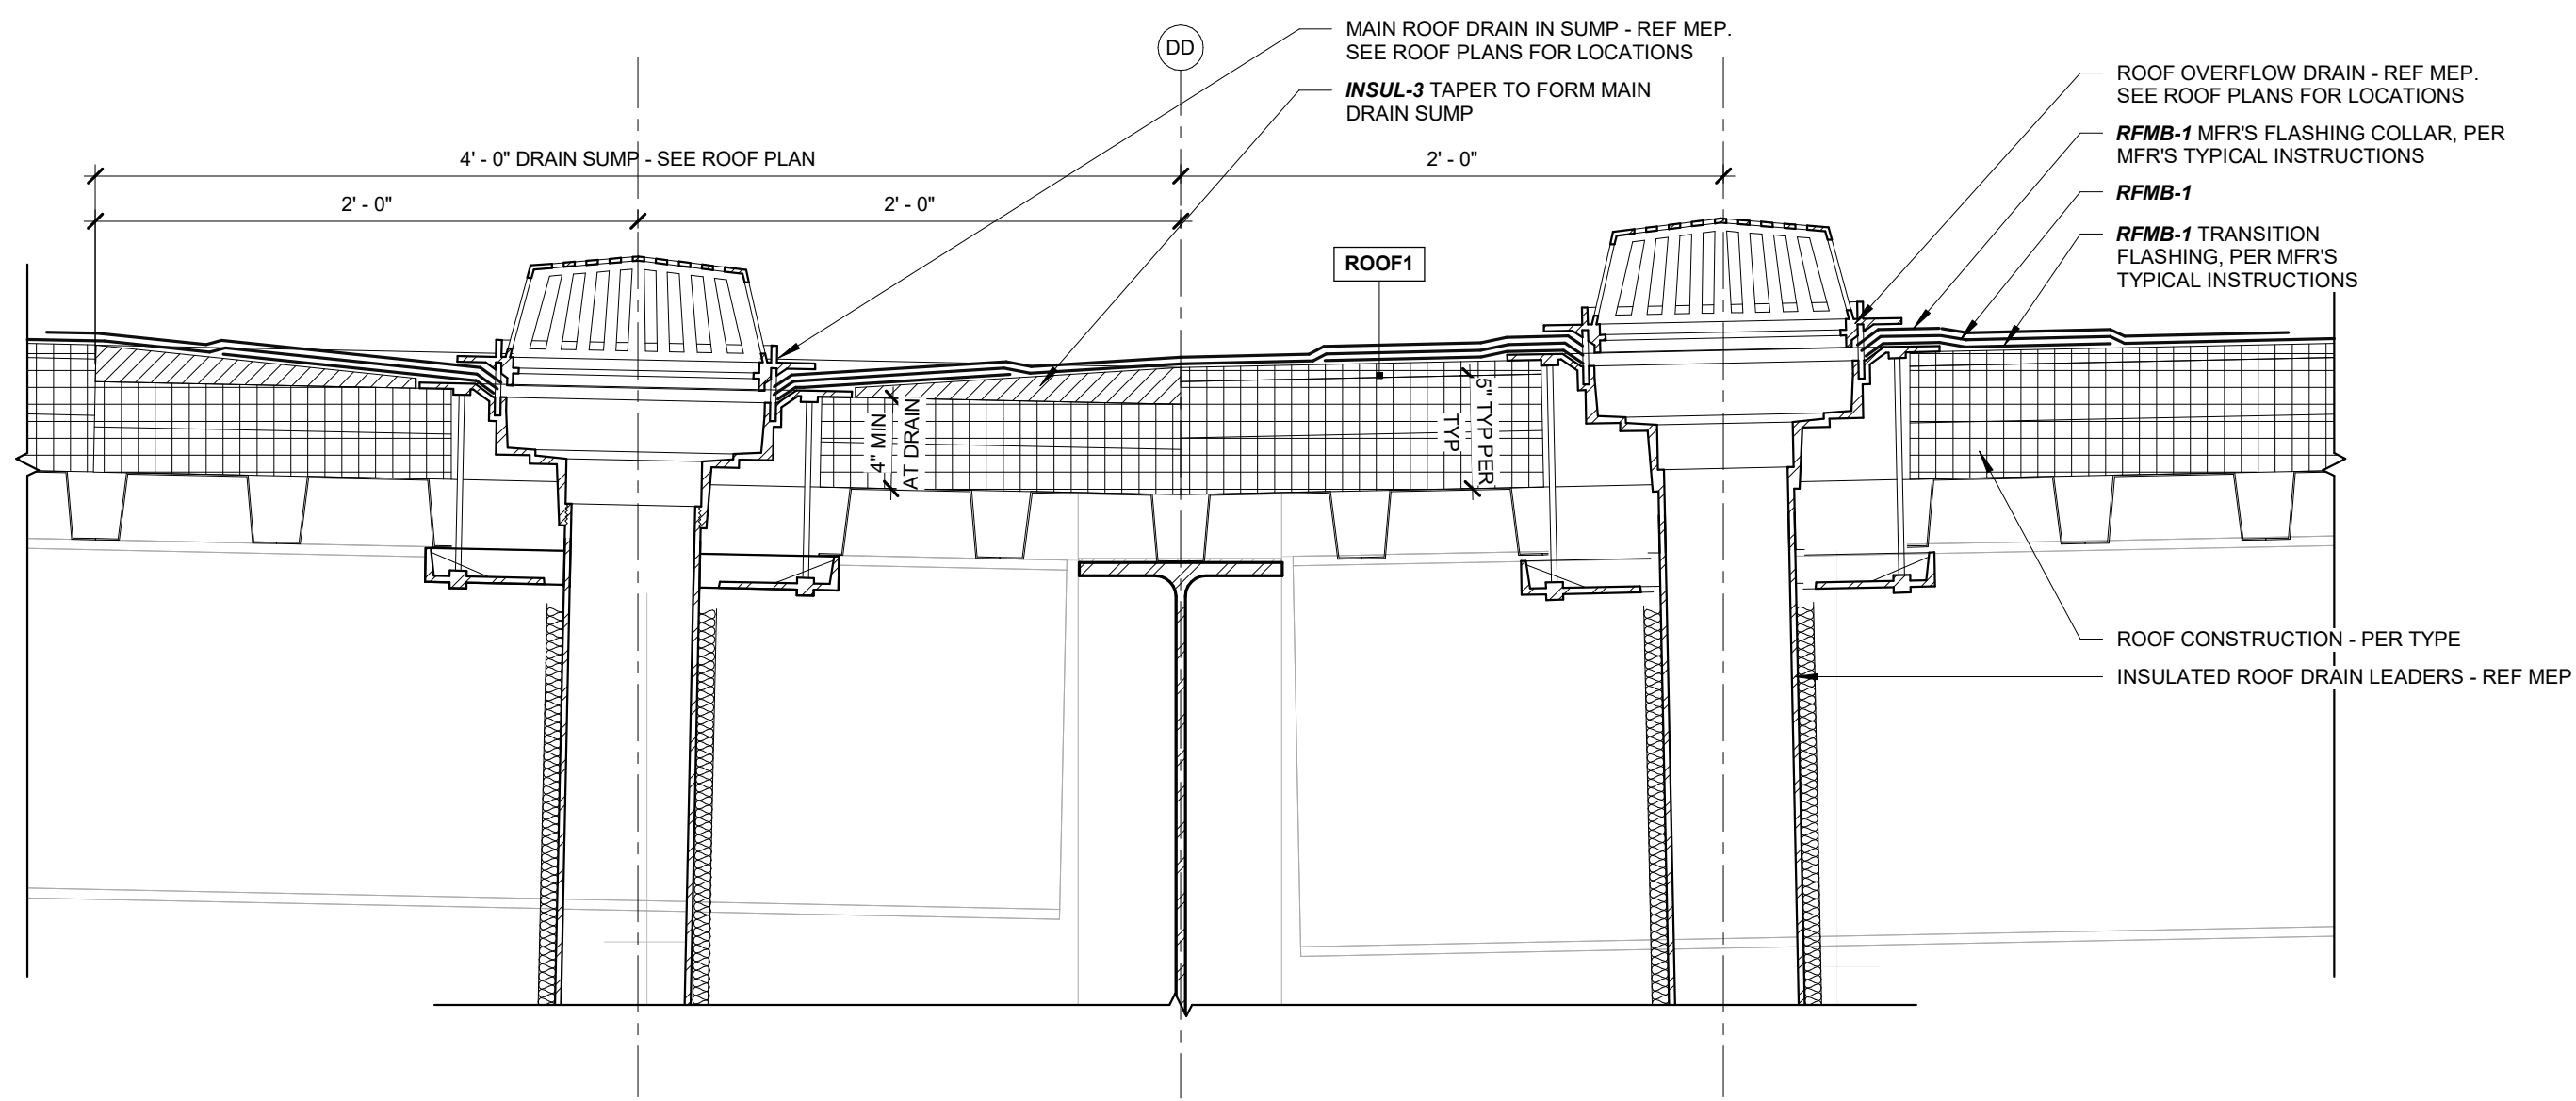


**1 TYPICAL ROOF DRAIN WITH SUMP AND OVERFLOW**  
A354 1 1/2" = 1'-0"

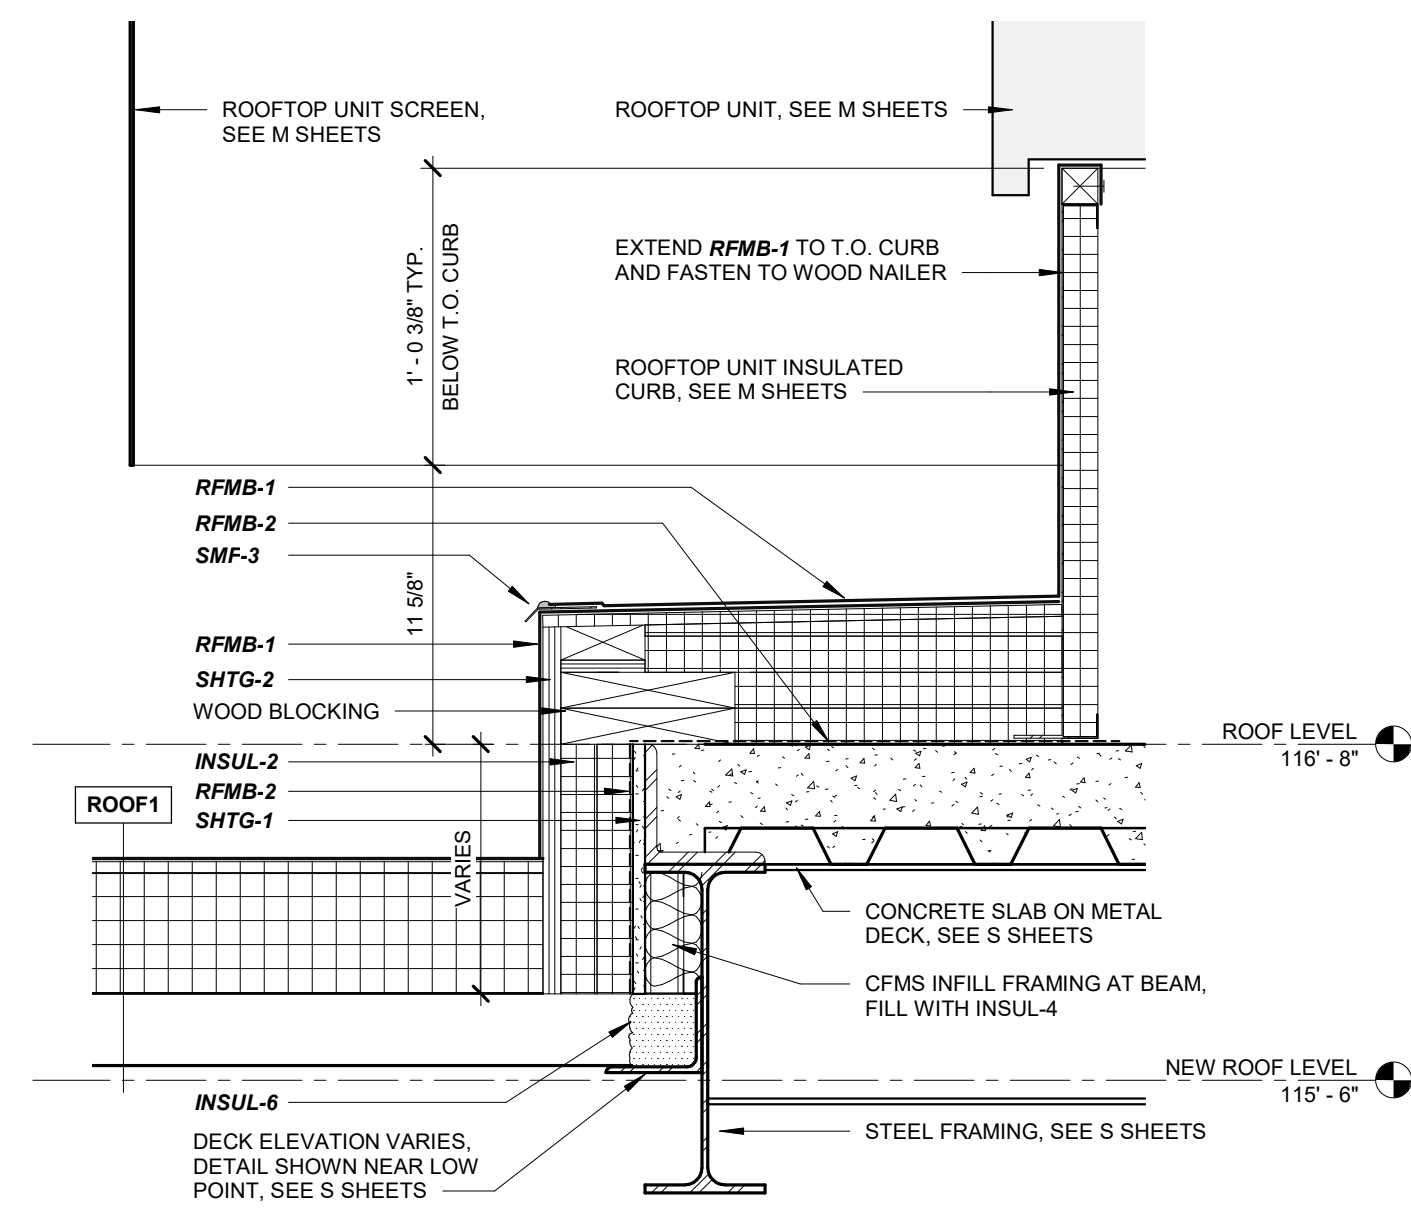


**2 RTU PAD - EW CURB**  
A354 1 1/2" = 1'-0"

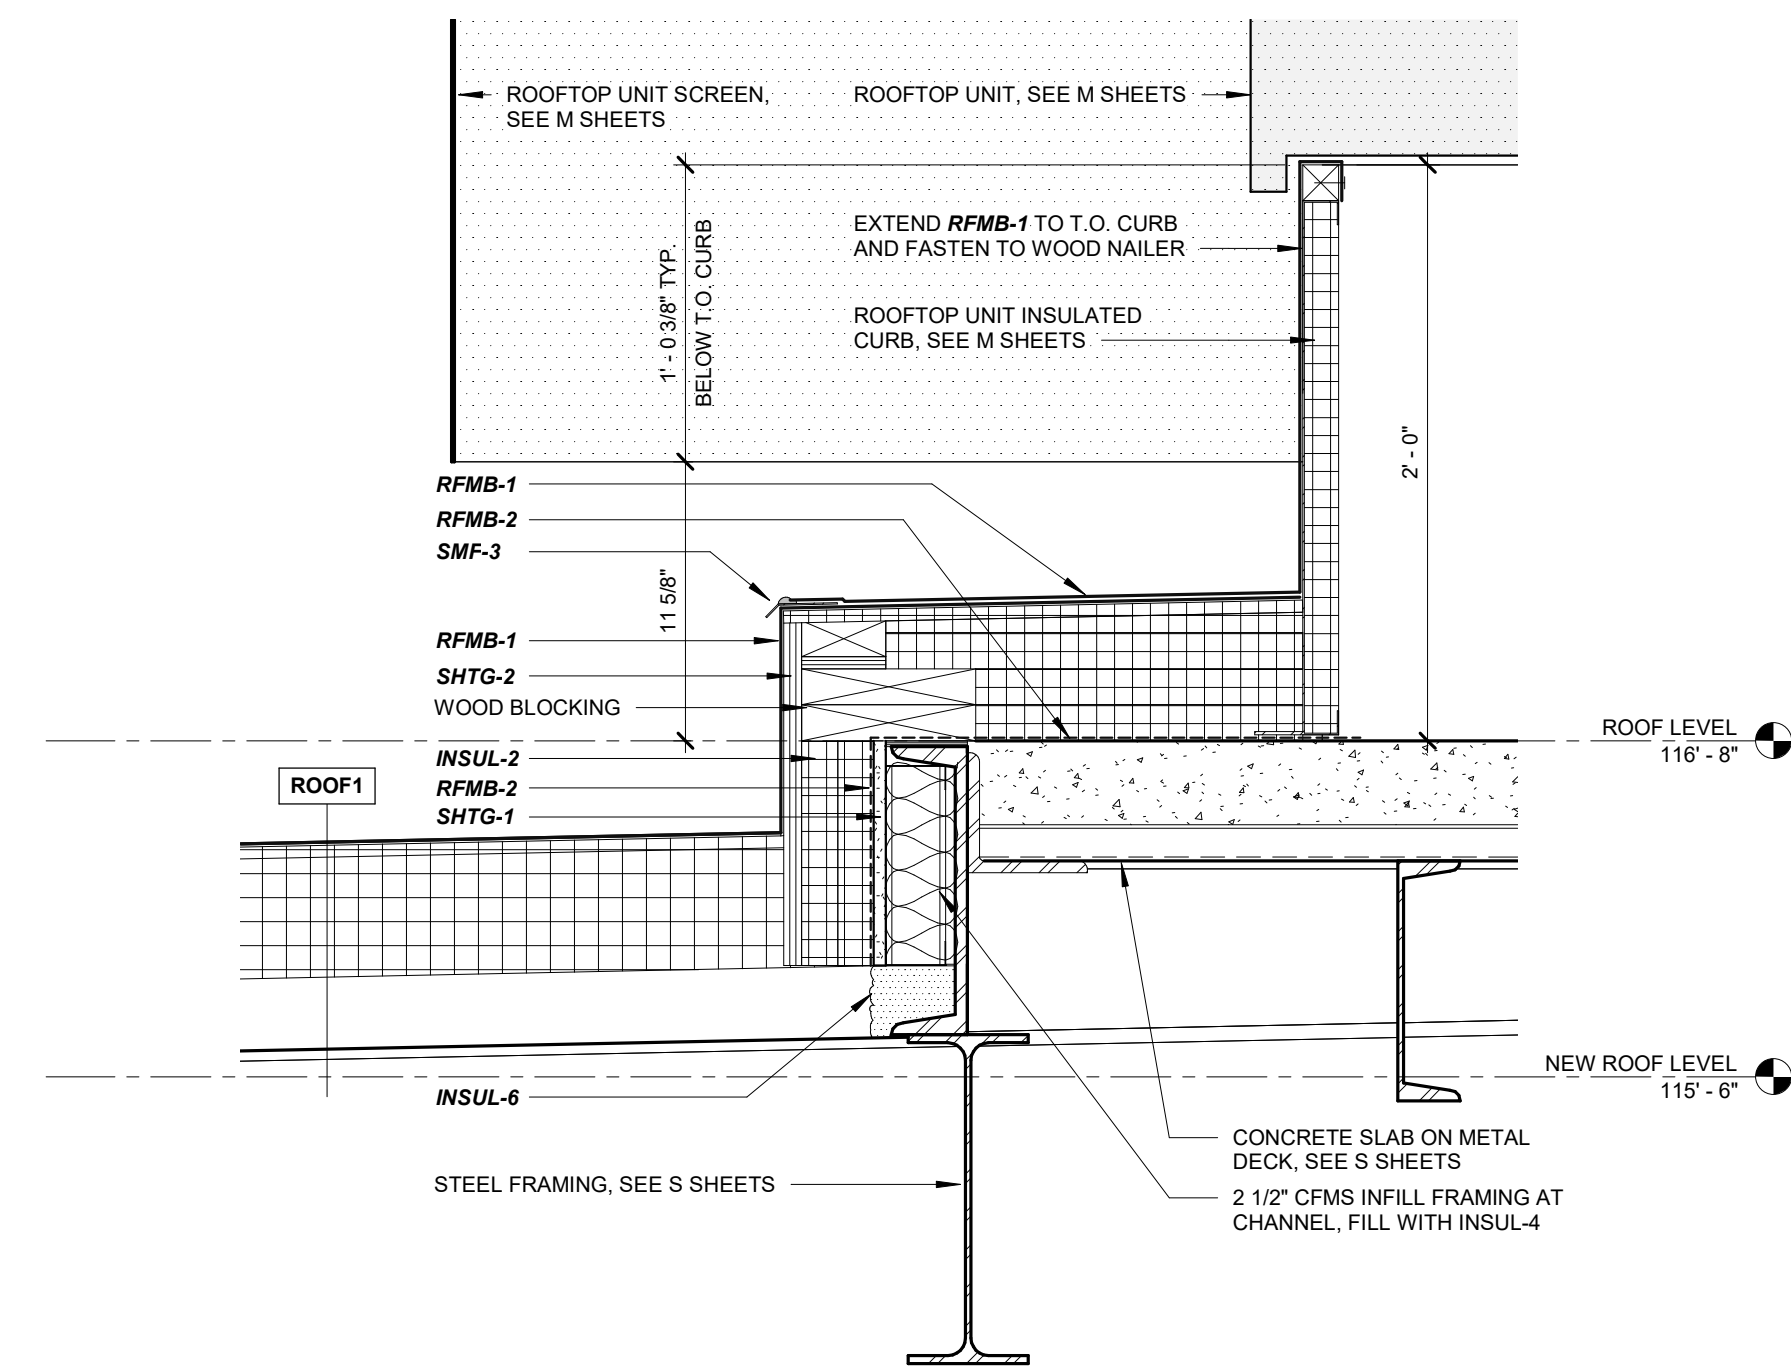


**3 RTU PAD - NS CURB**  
A354 1 1/2" = 1'-0"

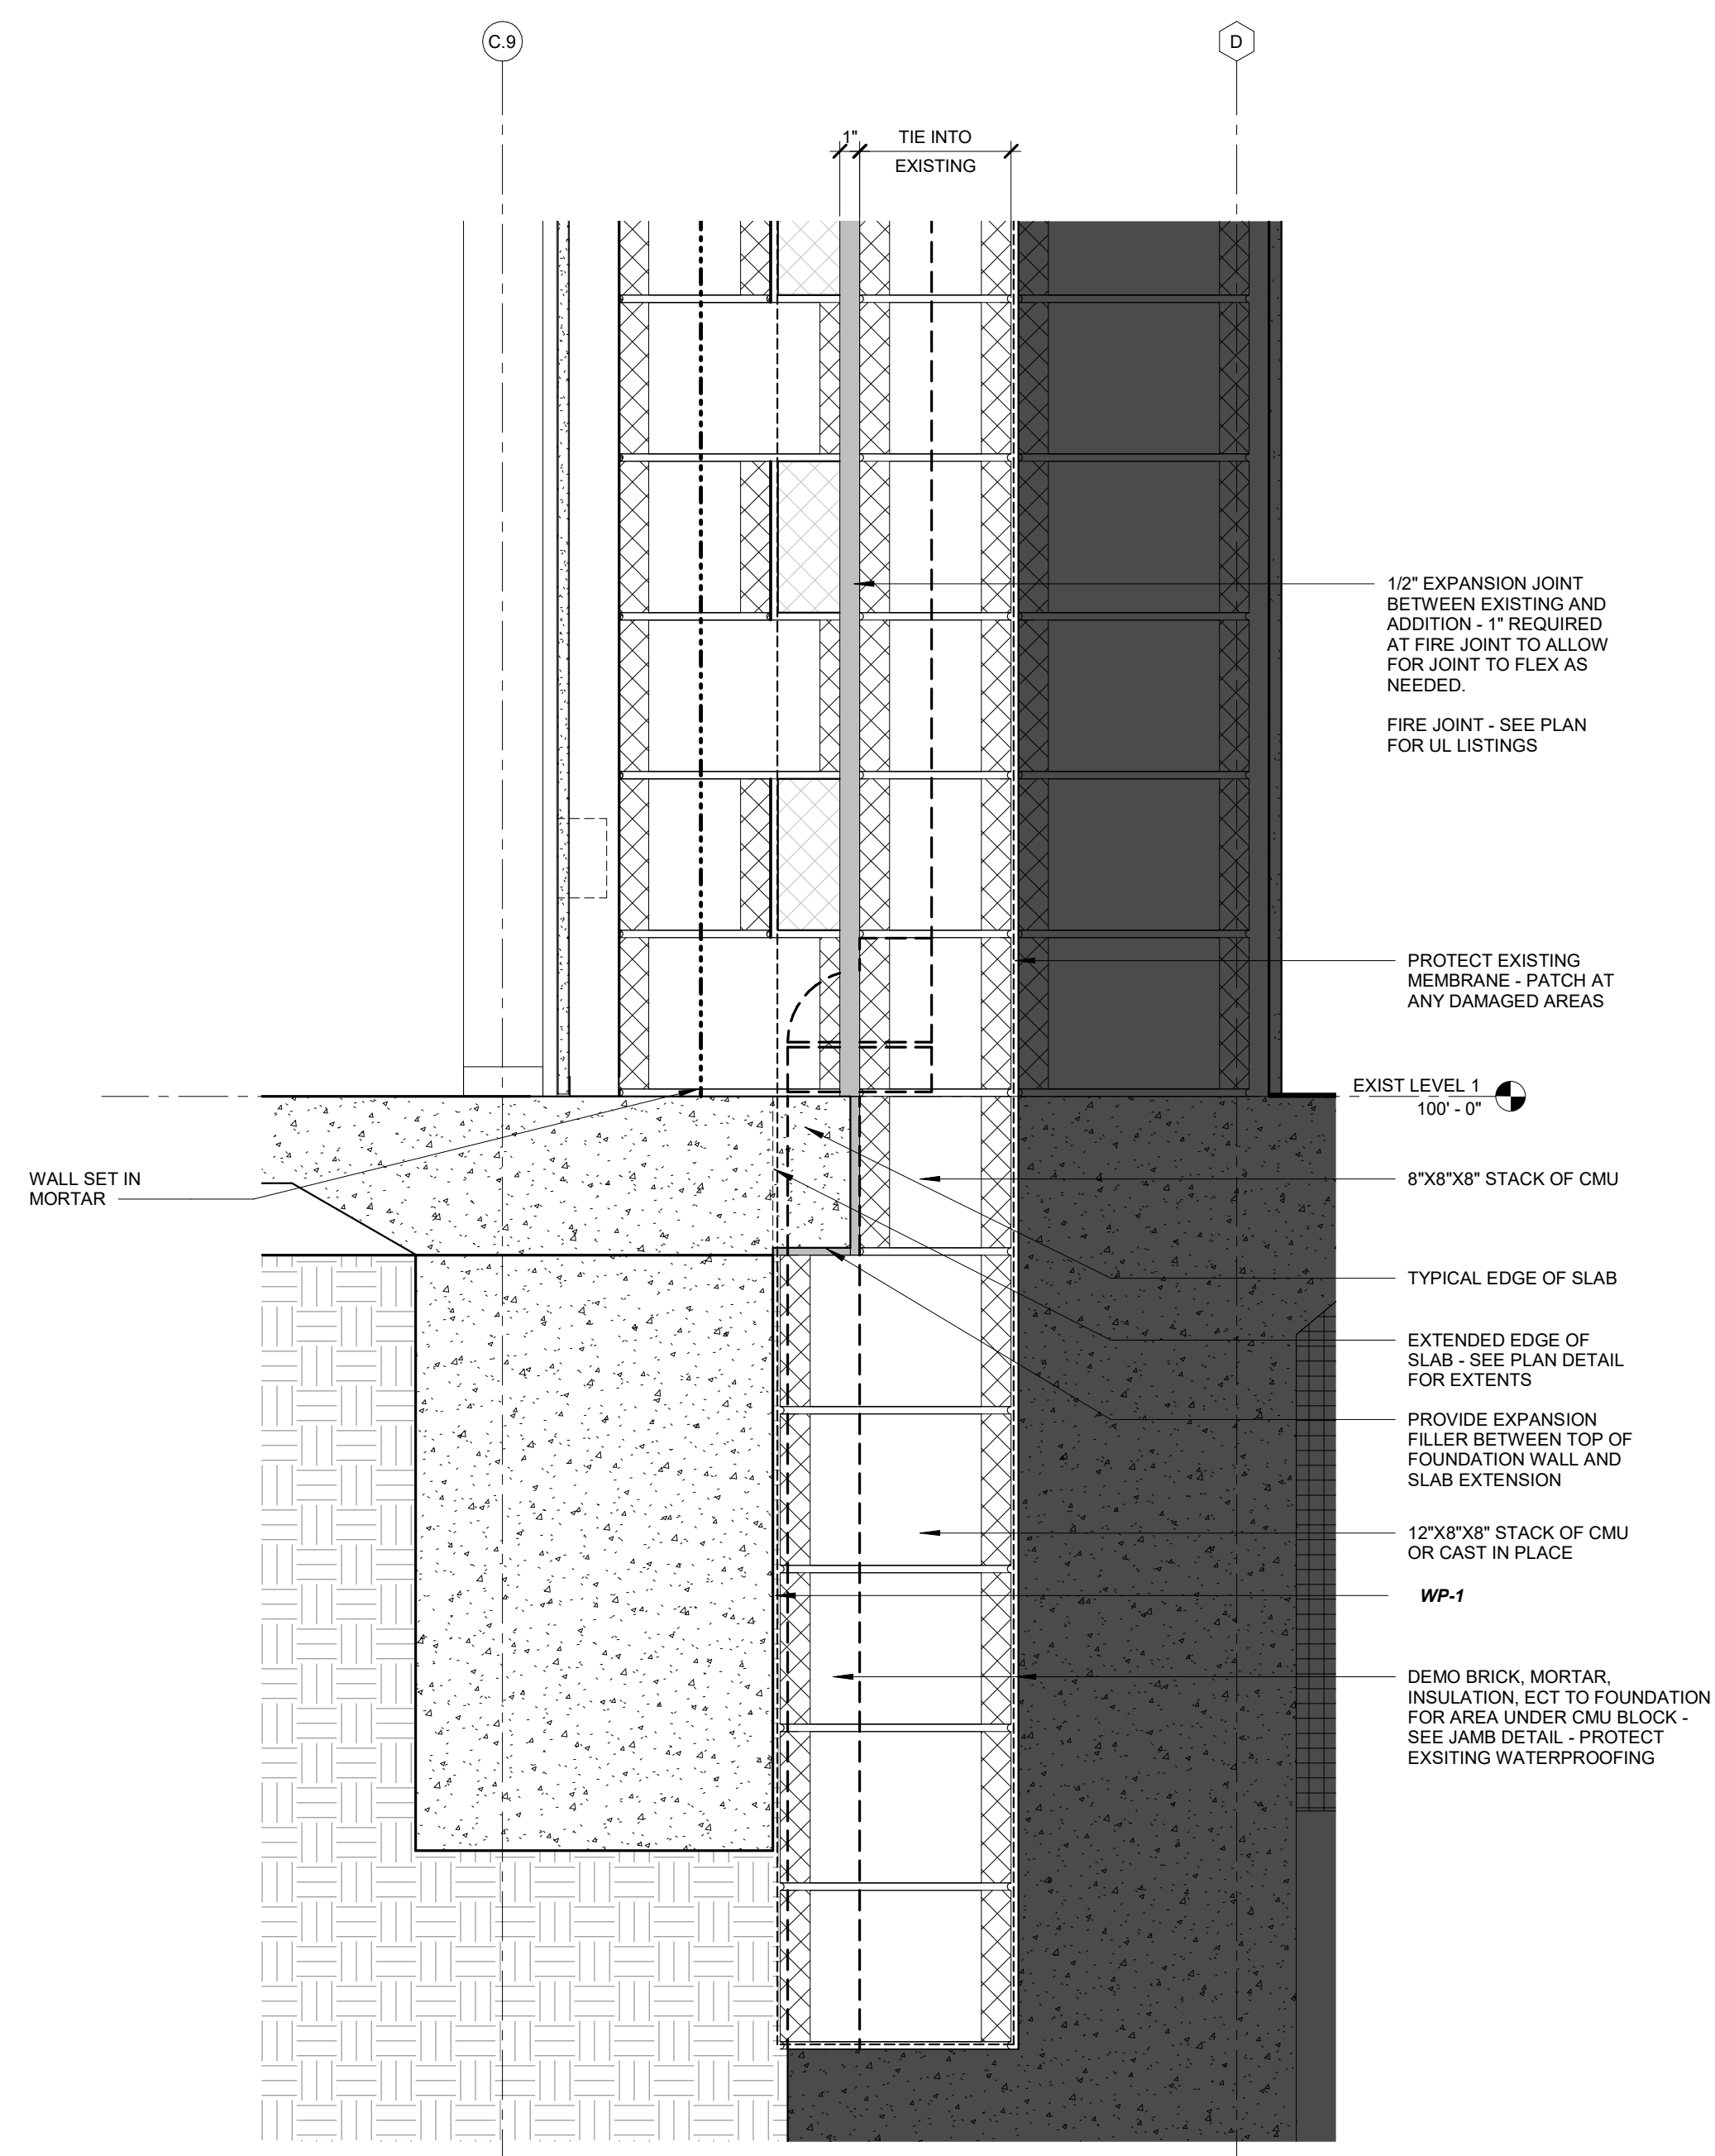

**6 FOUNDATION AT EXISTING WALL TIE IN**  
A354 1 1/2" = 1'-0"

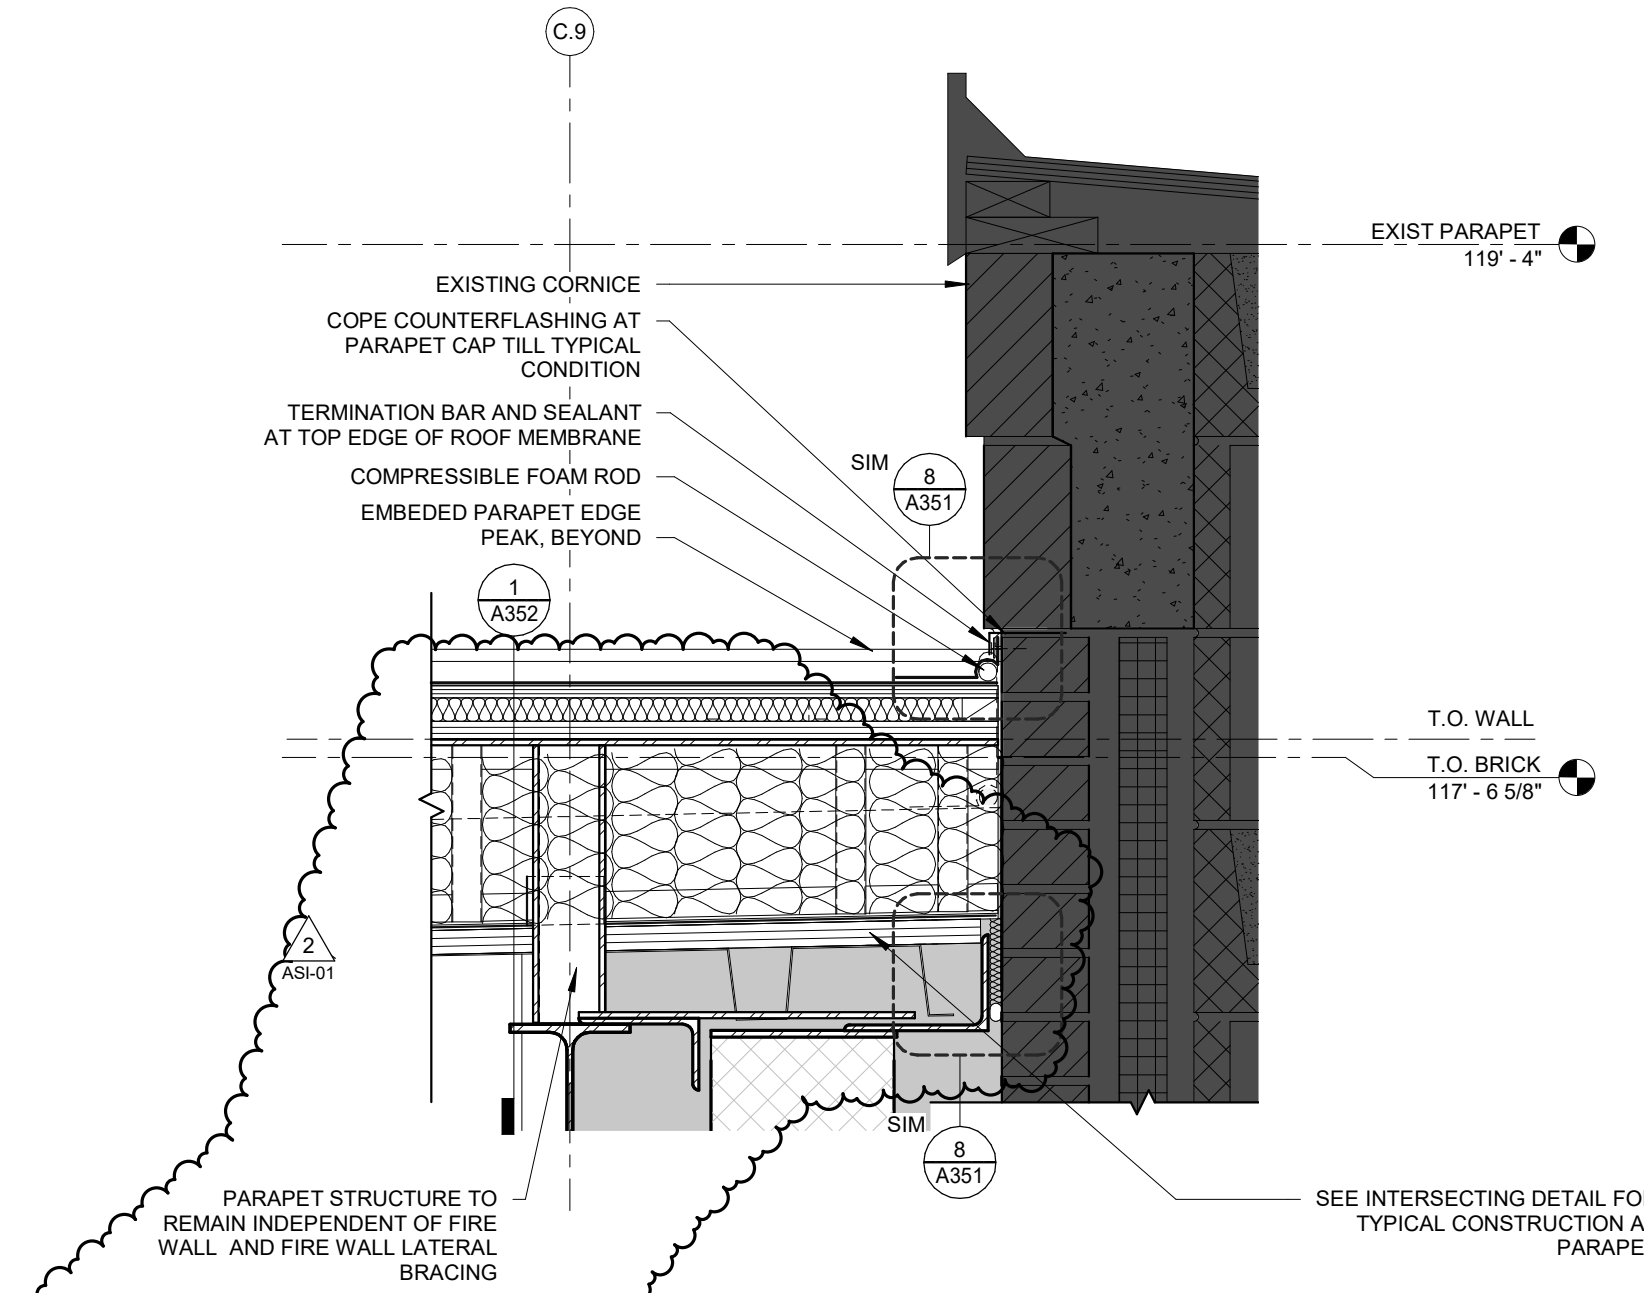

**4 NEW PARAPET TIE INTO EXISTING CORNICE**  
A354 1 1/2" = 1'-0"

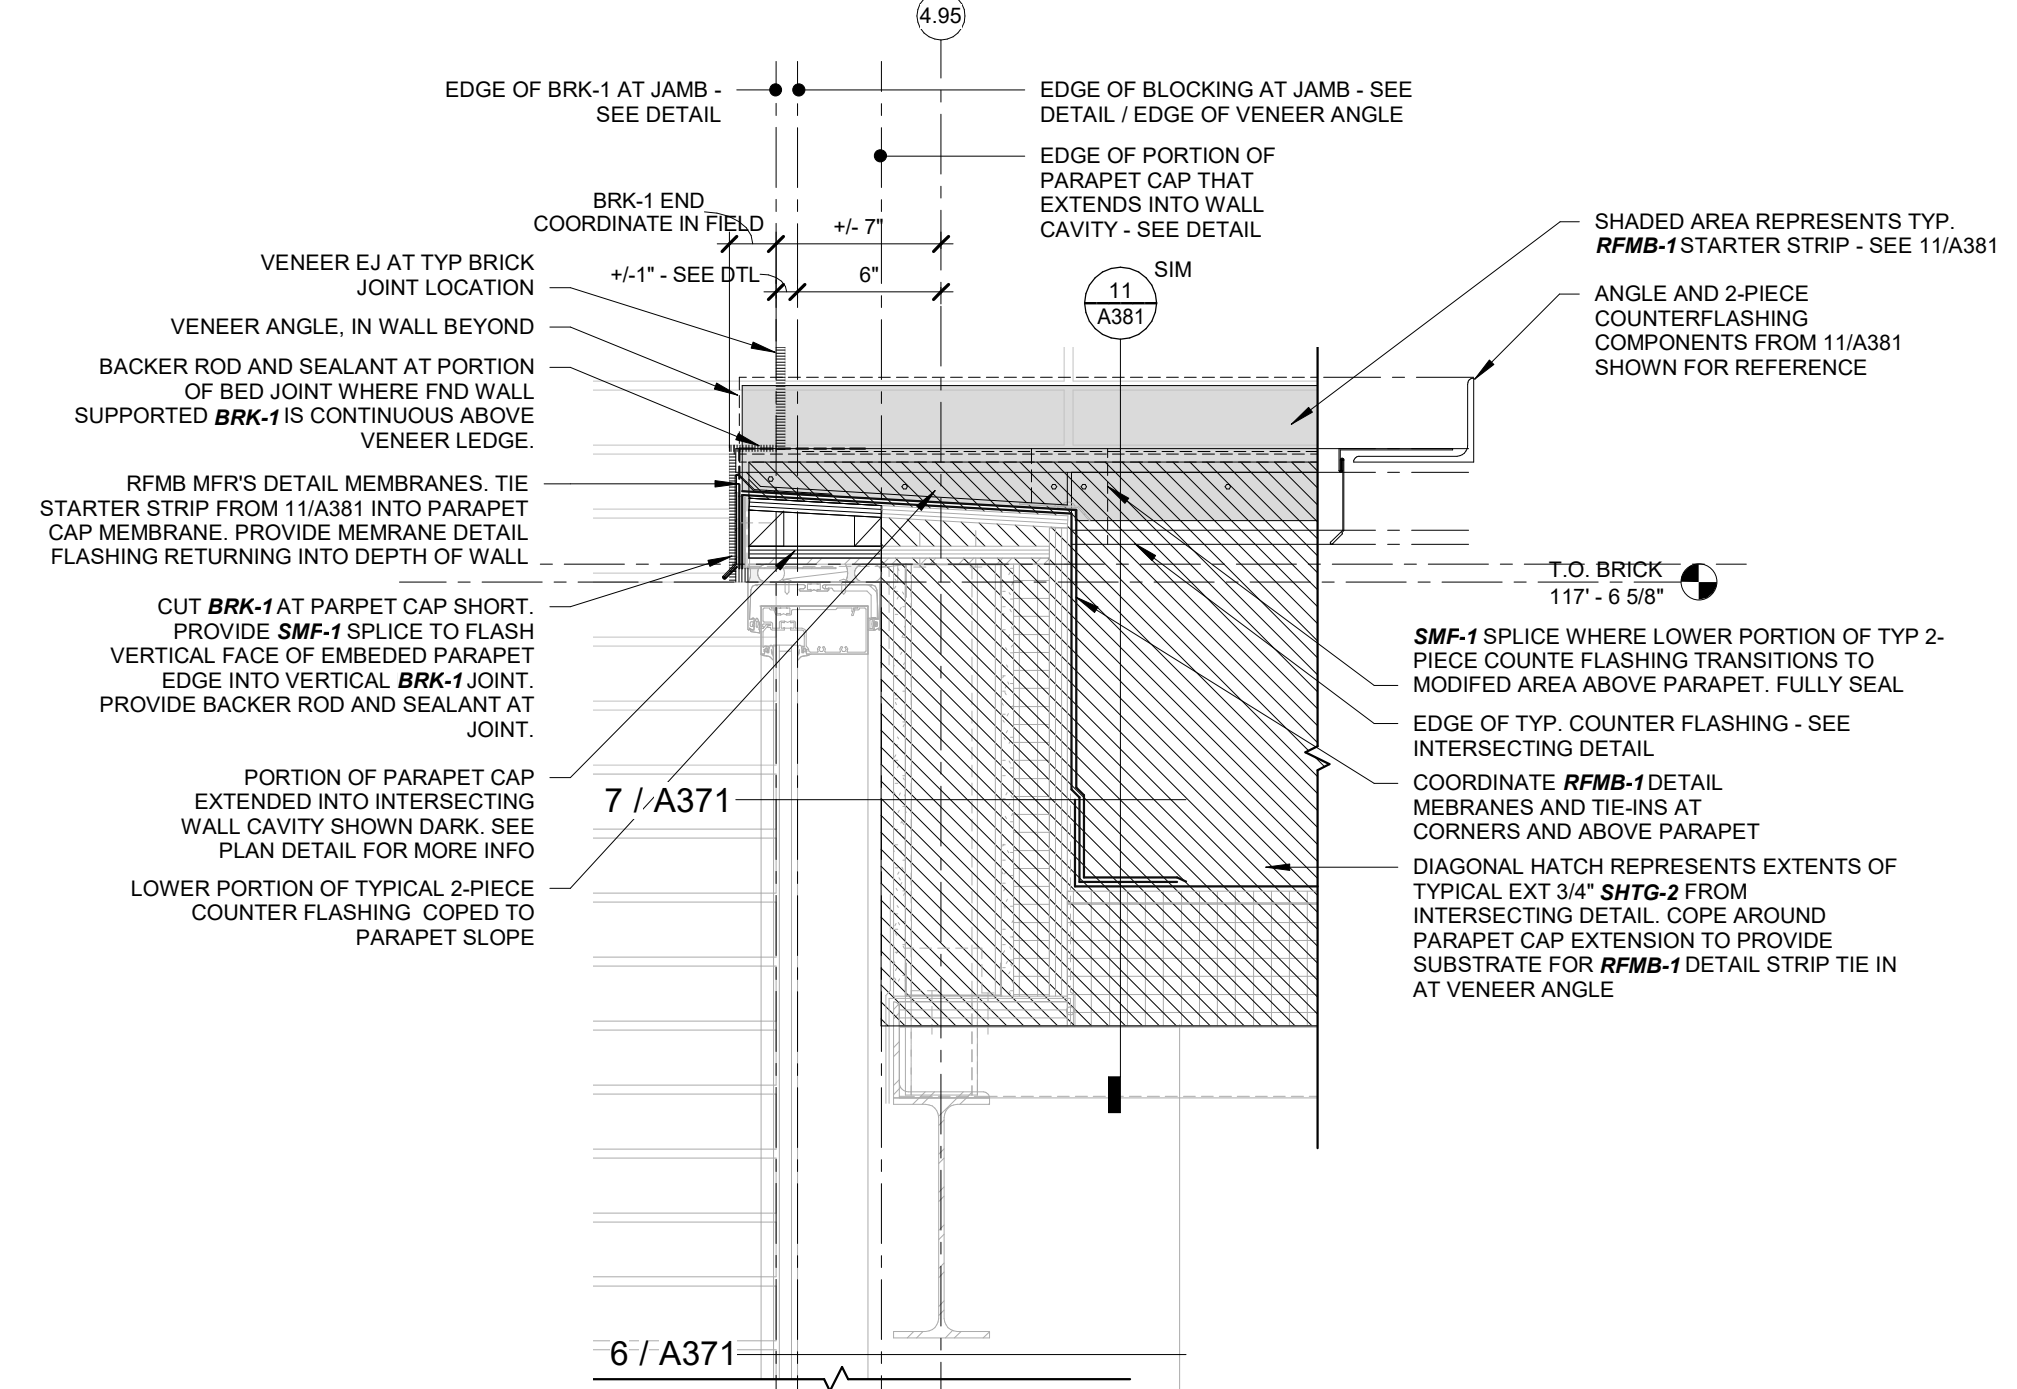

**5 RFMB-1 TRANSITION DIAGRAM**  
A354 1 1/2" = 1'-0"

Project No. 20210037  
**Bentonville Public Library**  
**Expansion**  
 405 S Main Street  
 Bentonville, AR 72712

I hereby certify that this plan, specification or report was prepared by me or under my direct supervision and that I am a duly Licensed Architect under the Laws of the State of Arkansas.

Architect Seal



Signature

















Print Name Matthew Krutord

Date 3/23/2023 License No. 10100

BID SET - ASI-01

ISSUE / REVISION

Mark	Date	Description
	10/26/2022	LARGE SCALE DEVELOPMENT SUBMITTAL
	11/14/2022	SECOND LSD SUBMITTAL
	11/28/2022	THIRD LSD SUBMITTAL
	12/21/2022	PERMIT SET
	1/6/2023	BID SET
1	1/18/2023	BID SET - ADDENDUM 1
2	03/23/2023	ASI-01

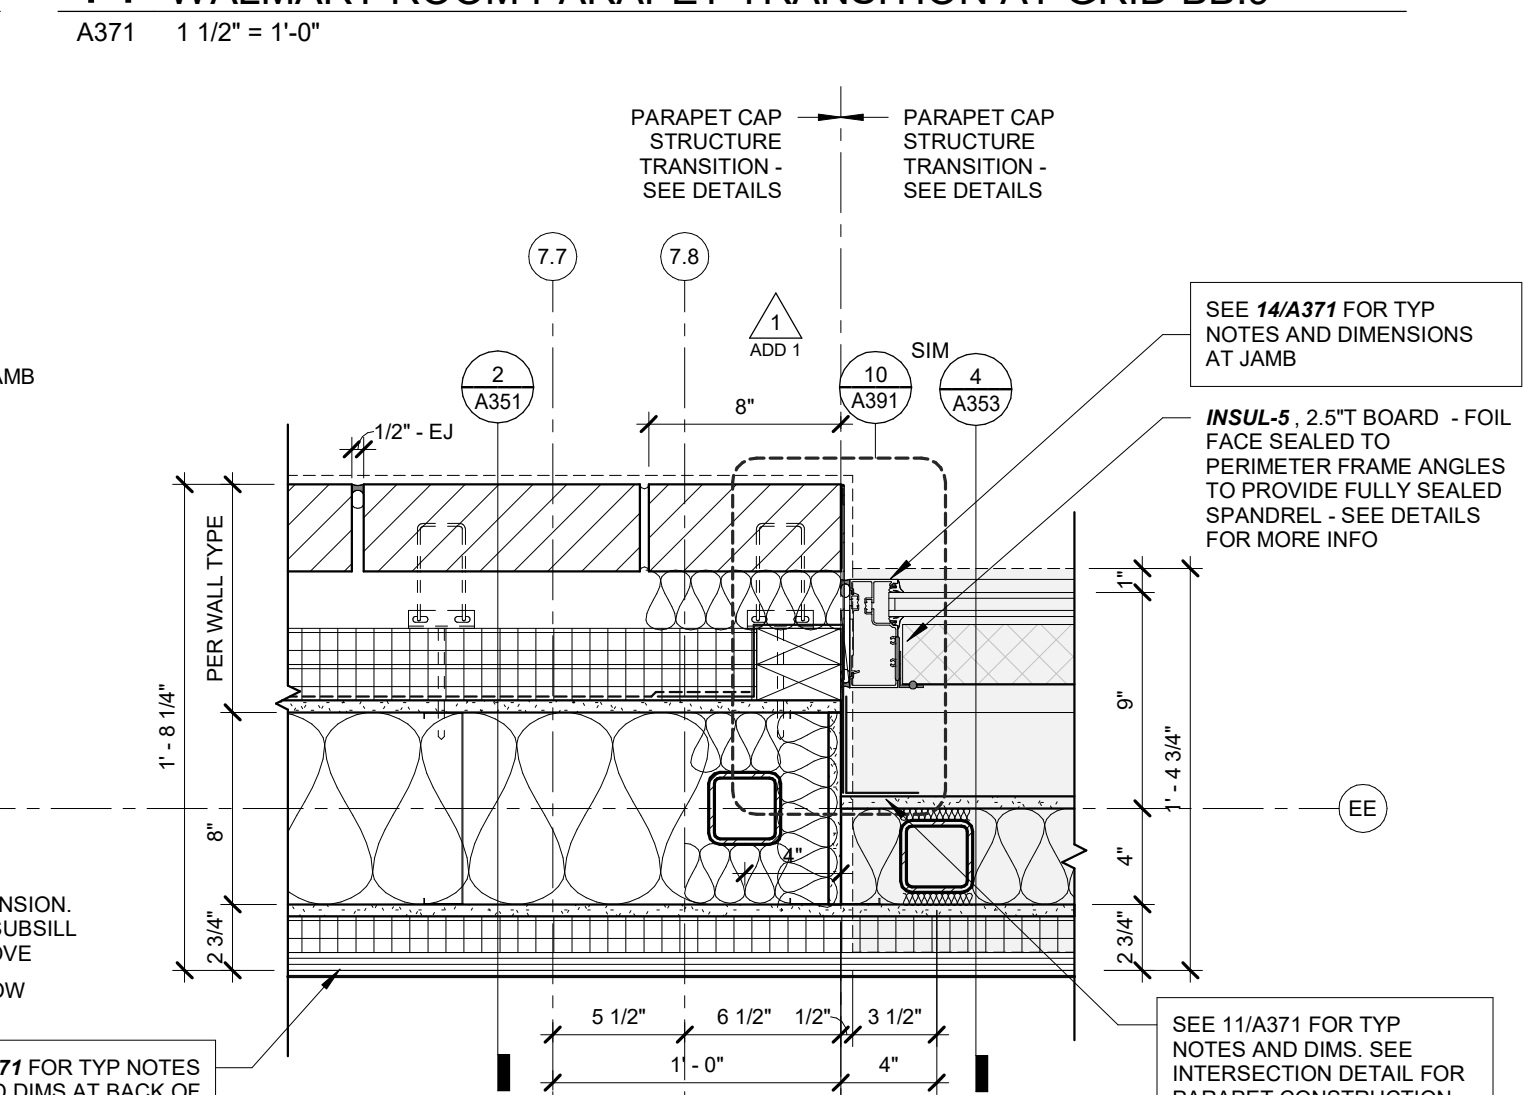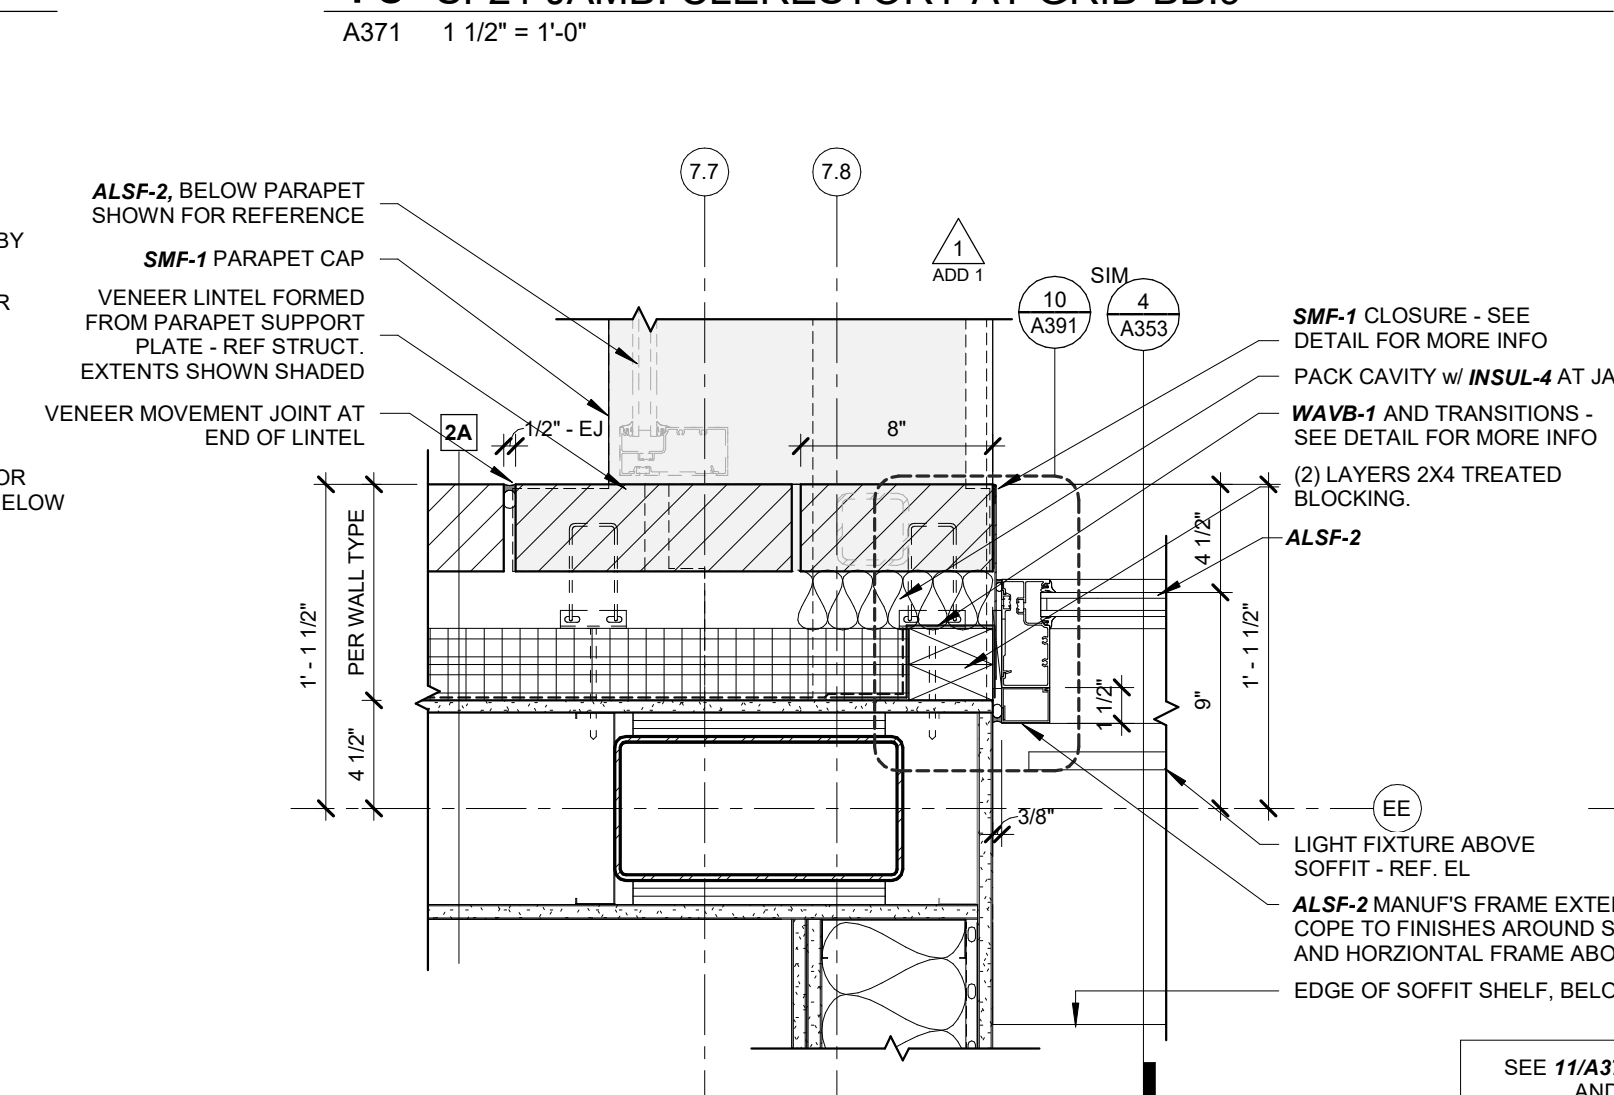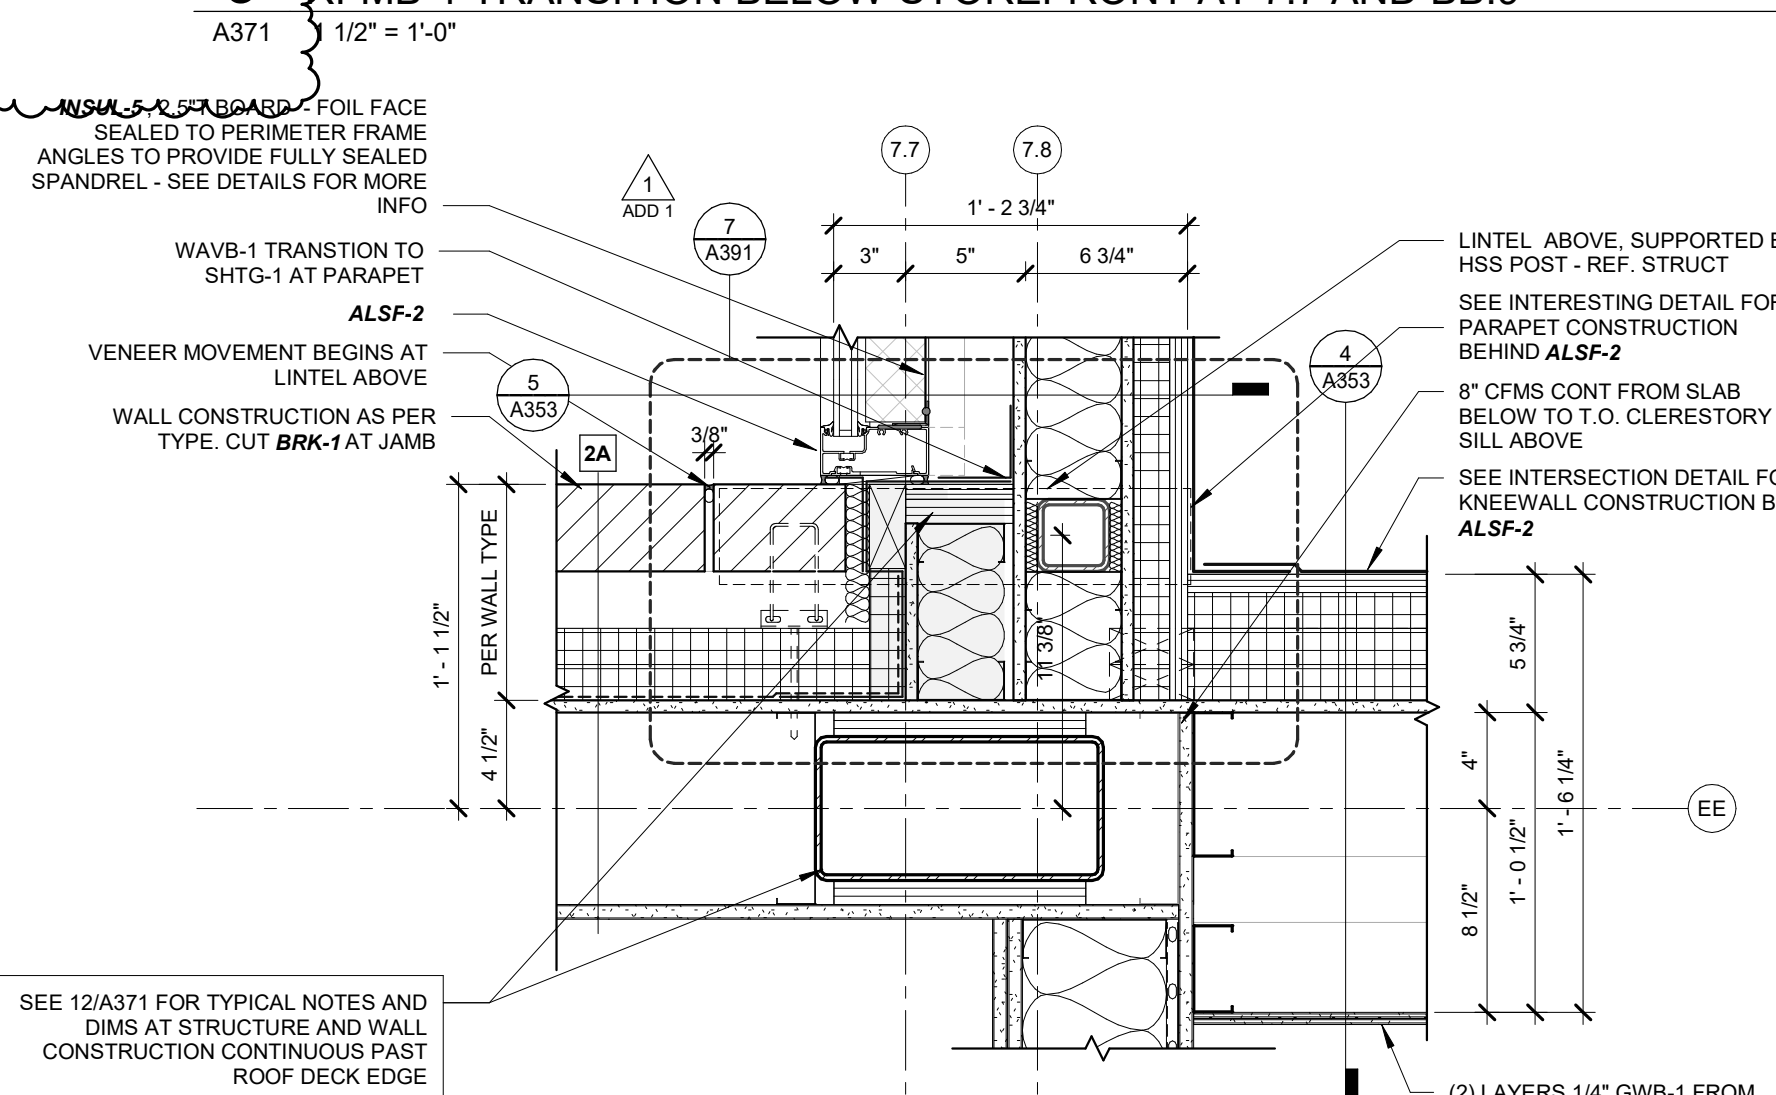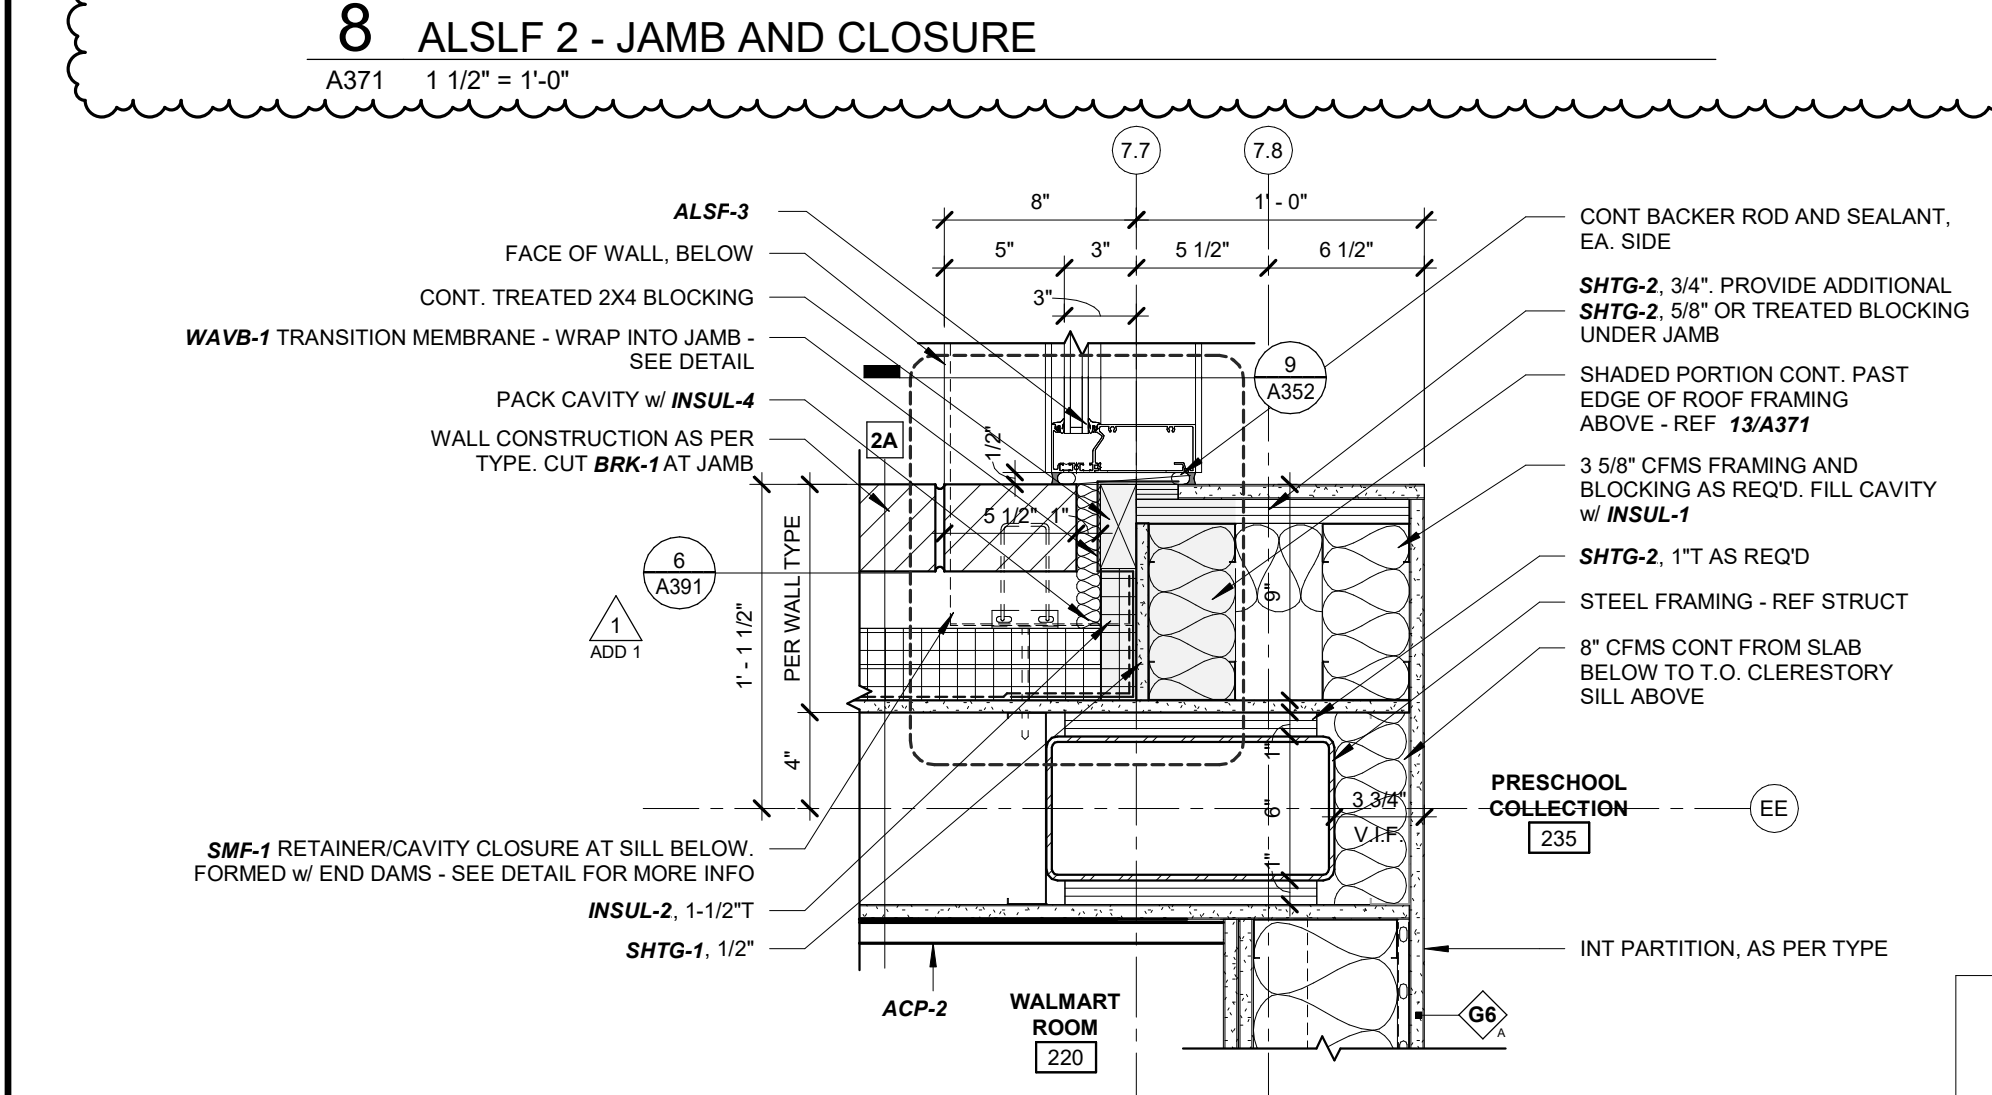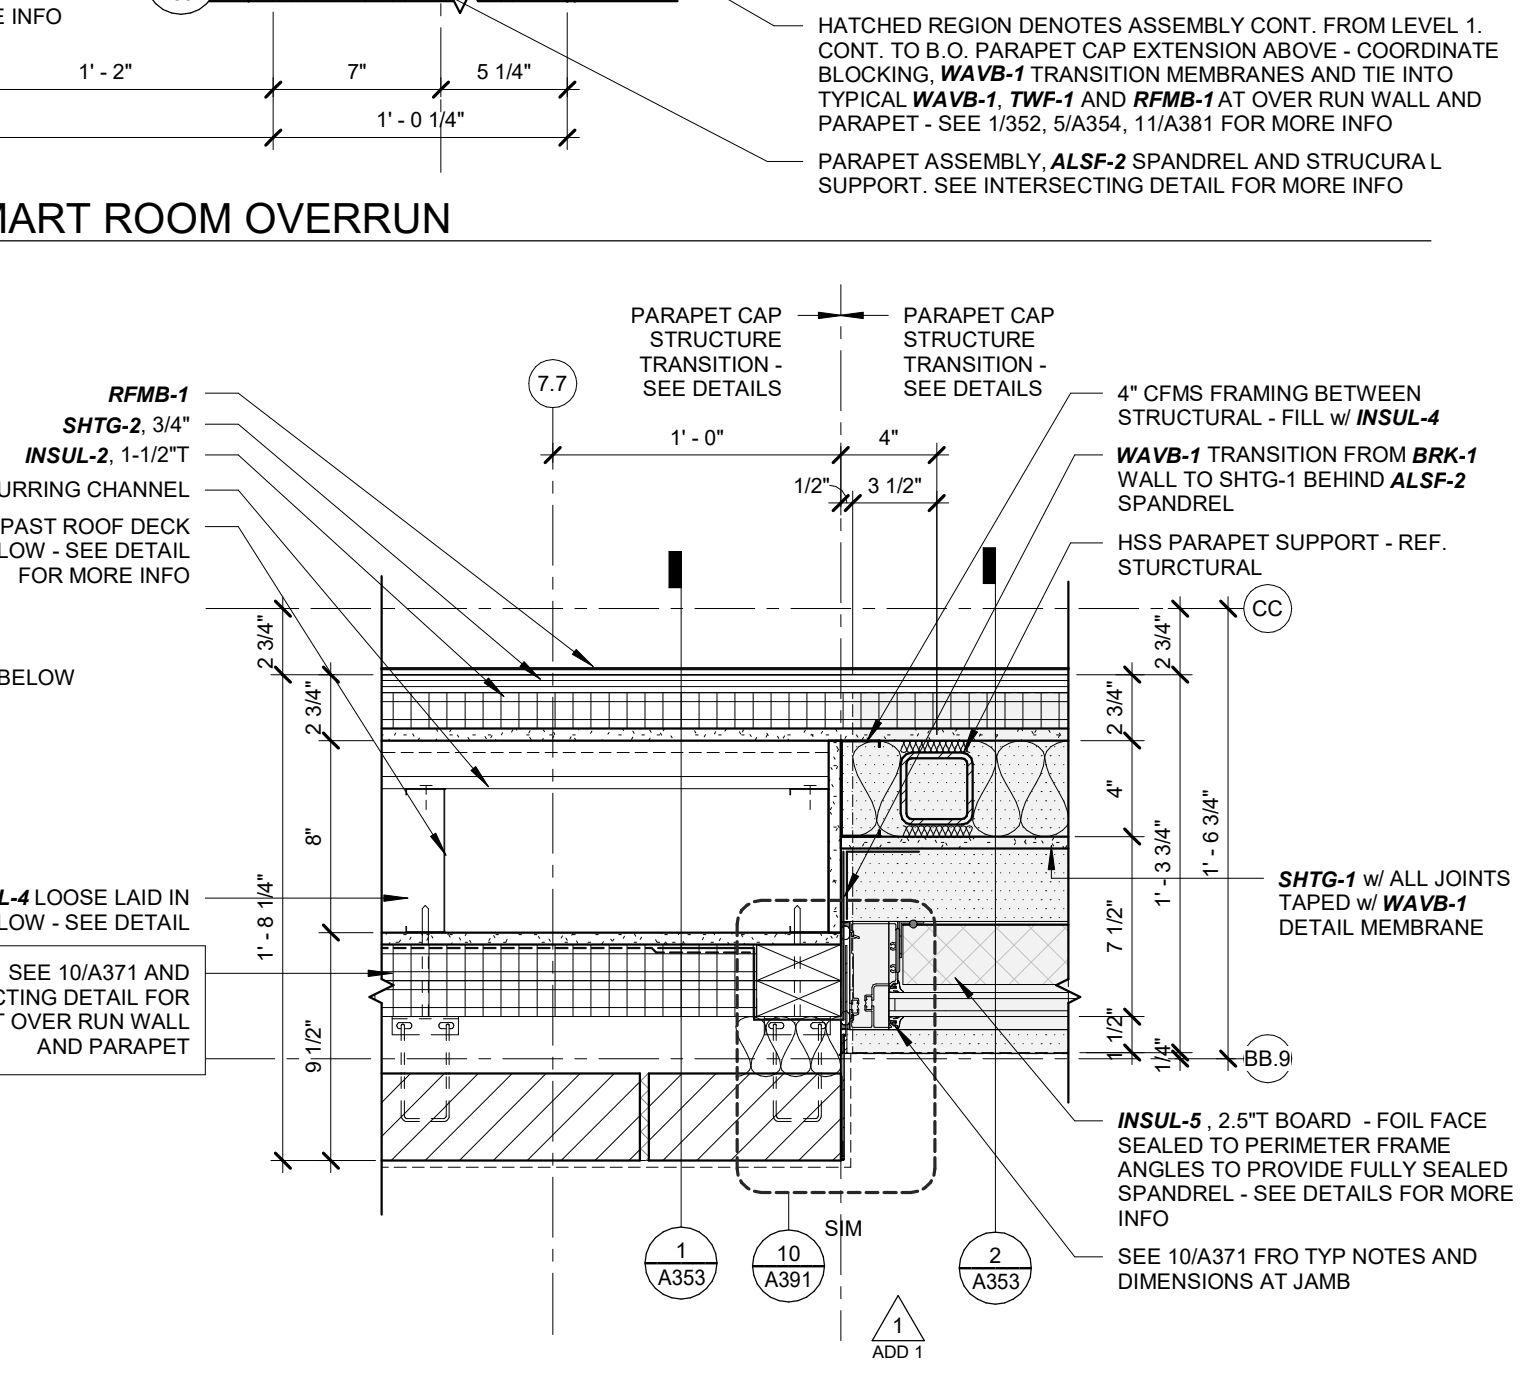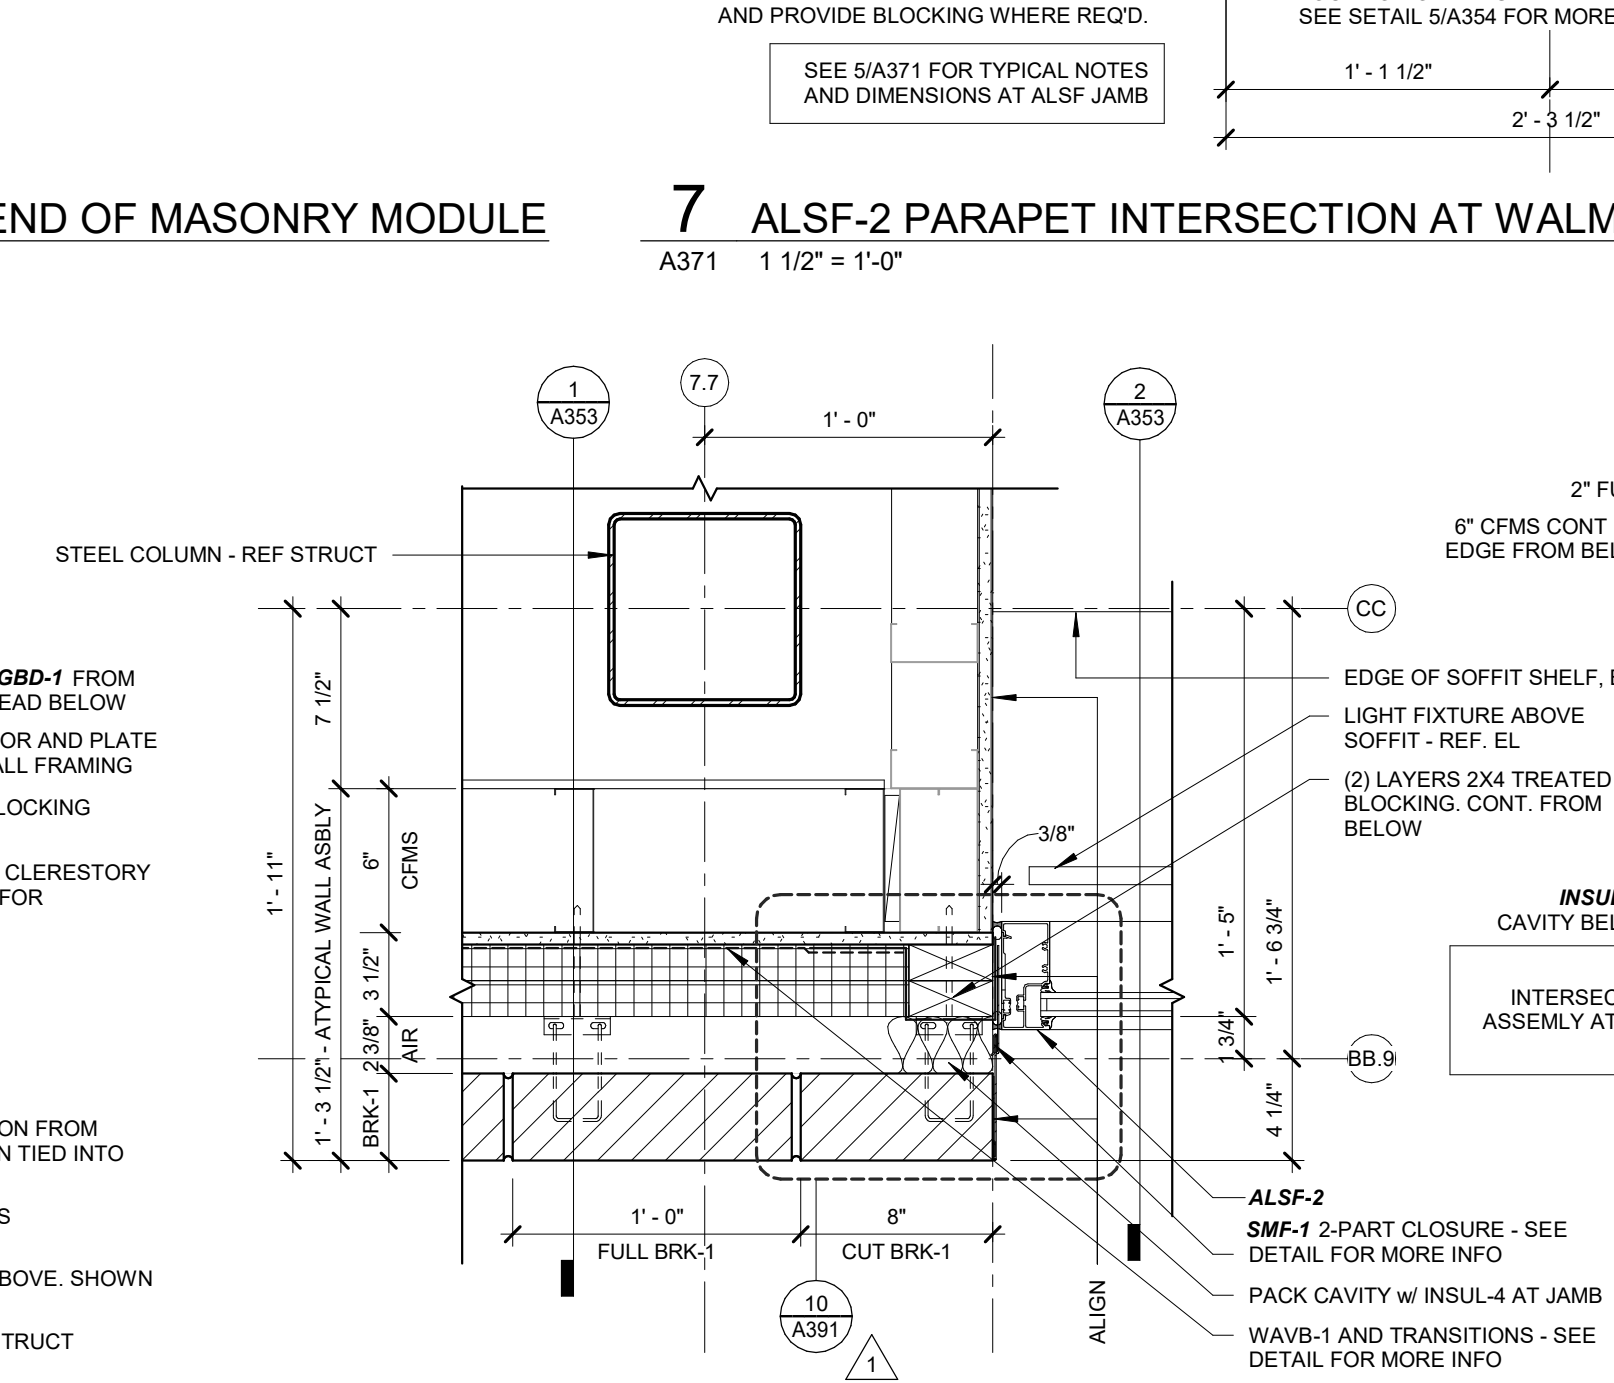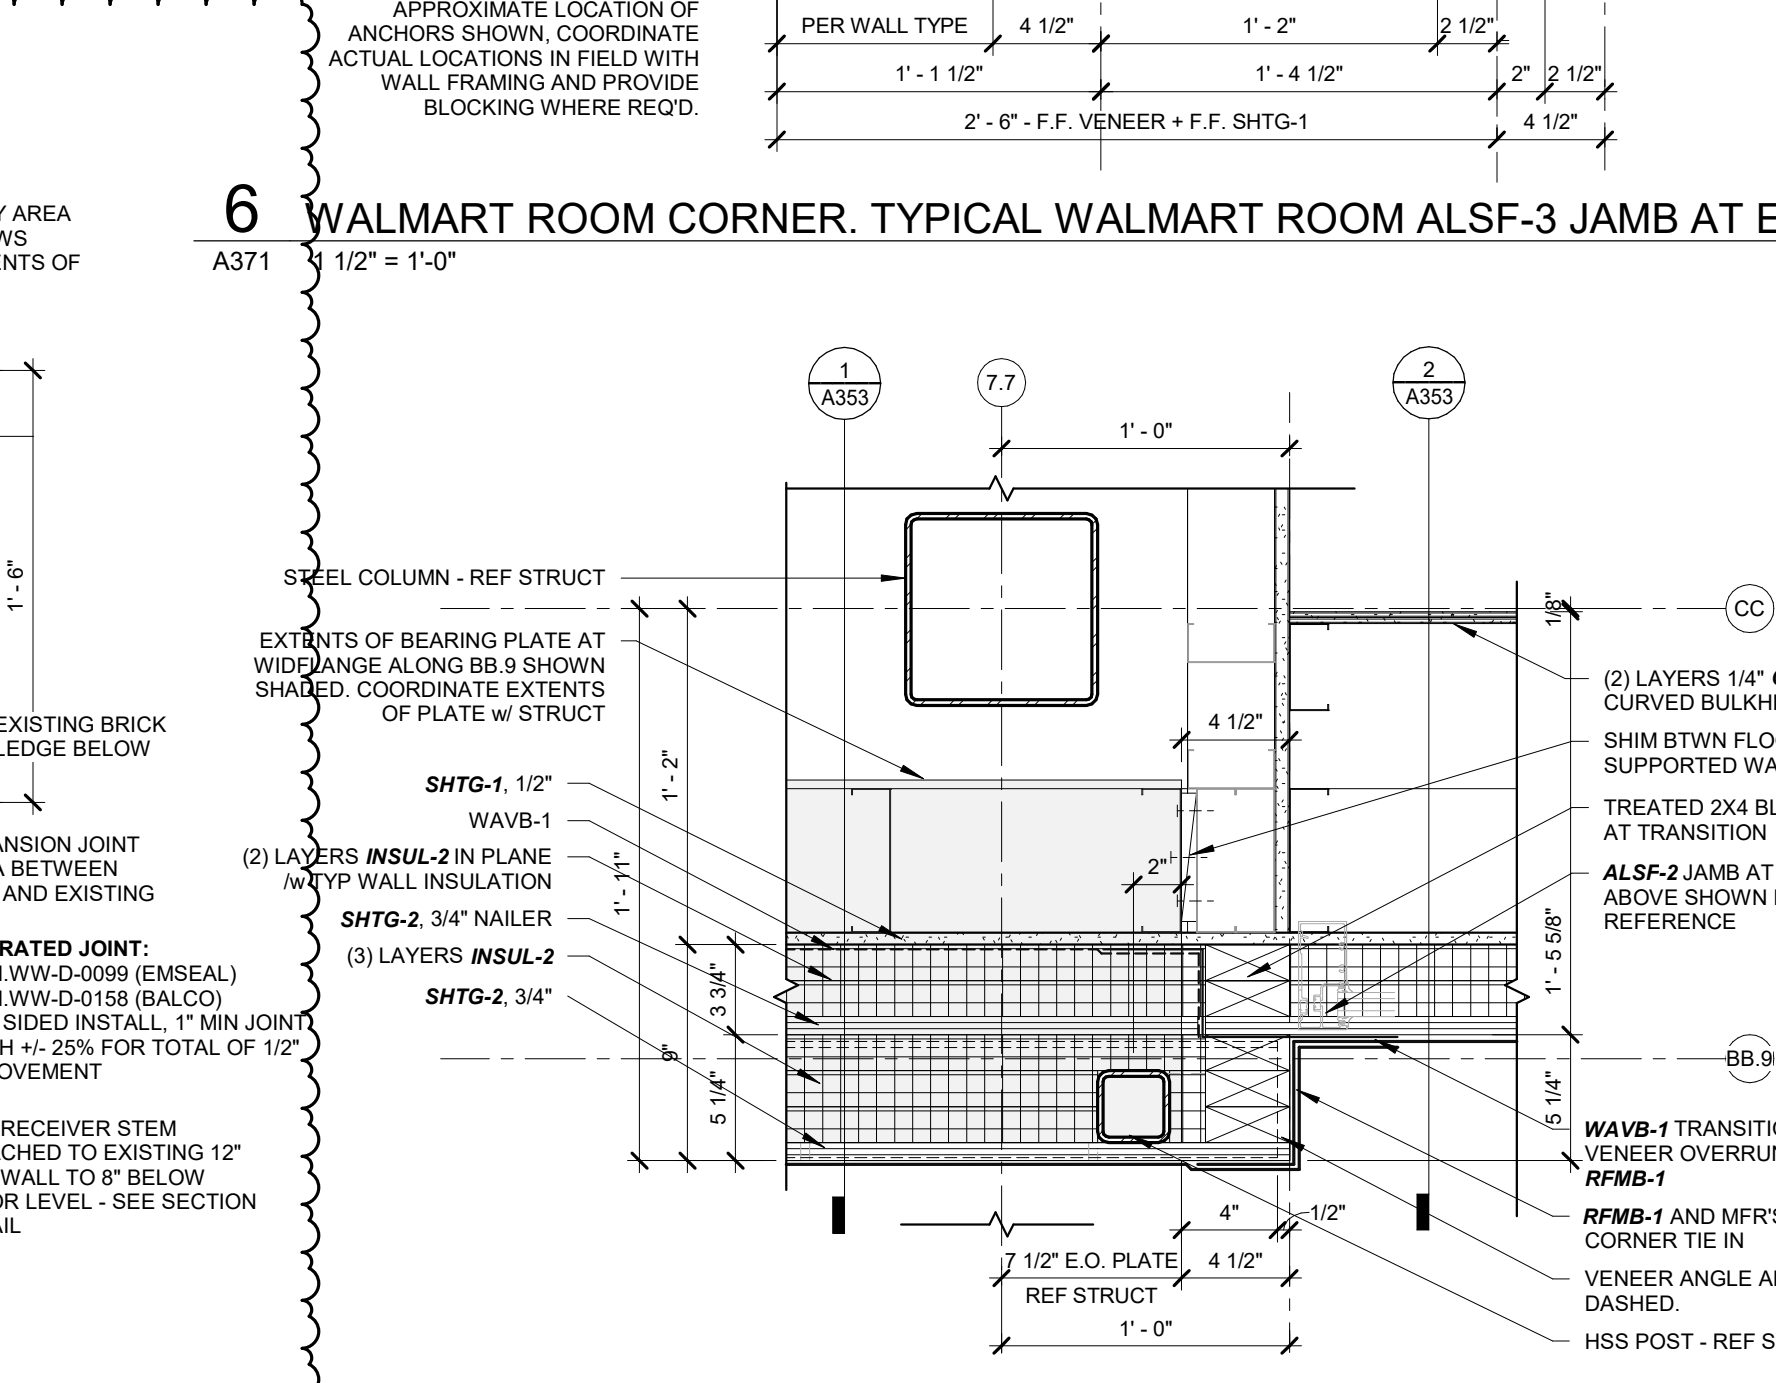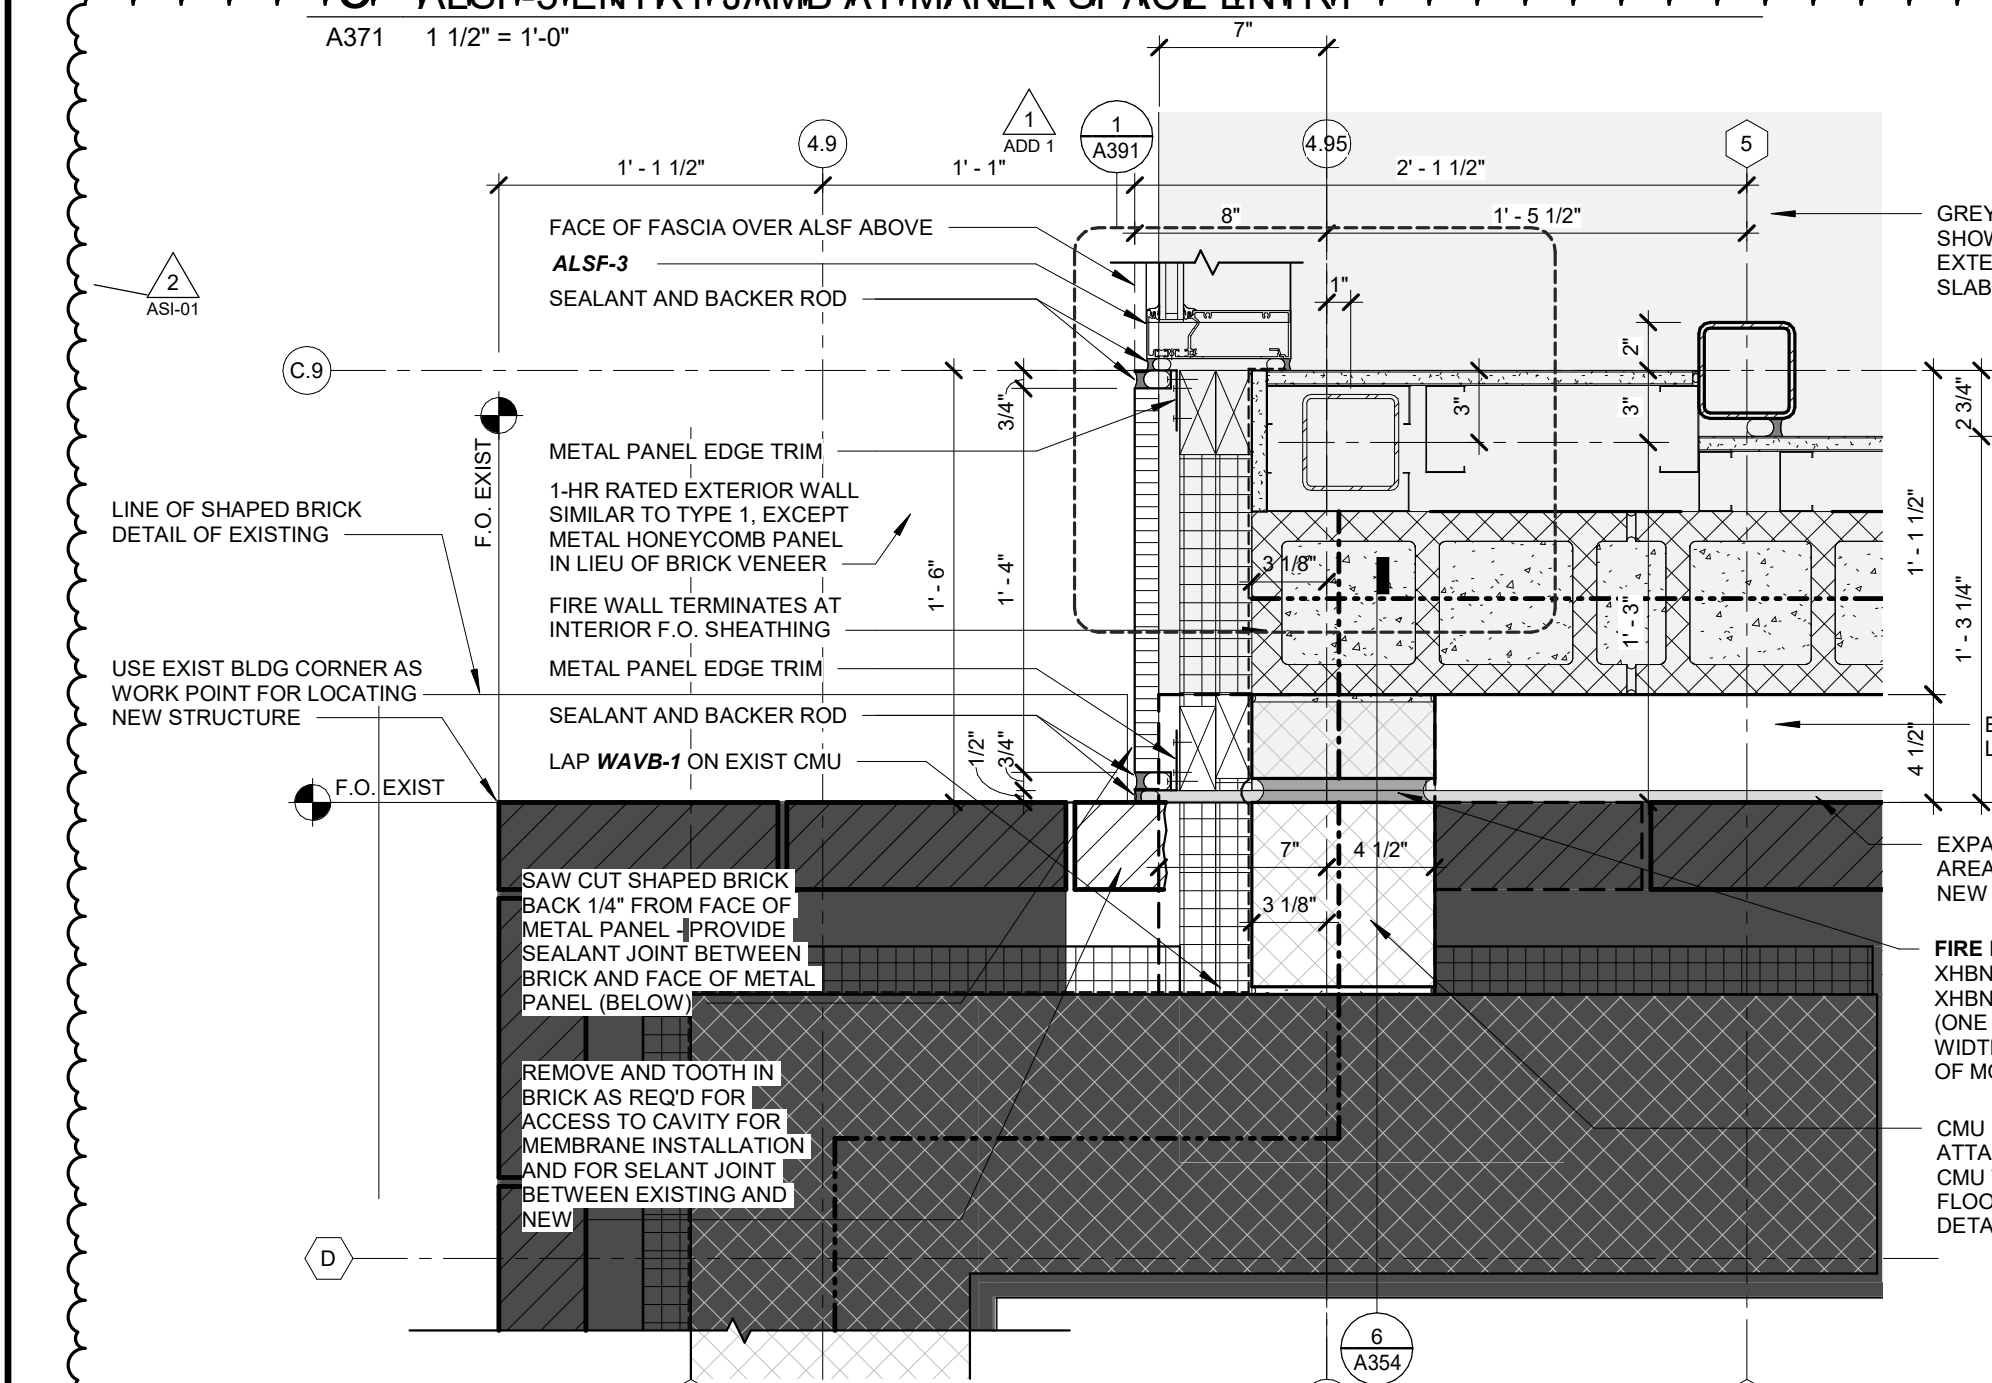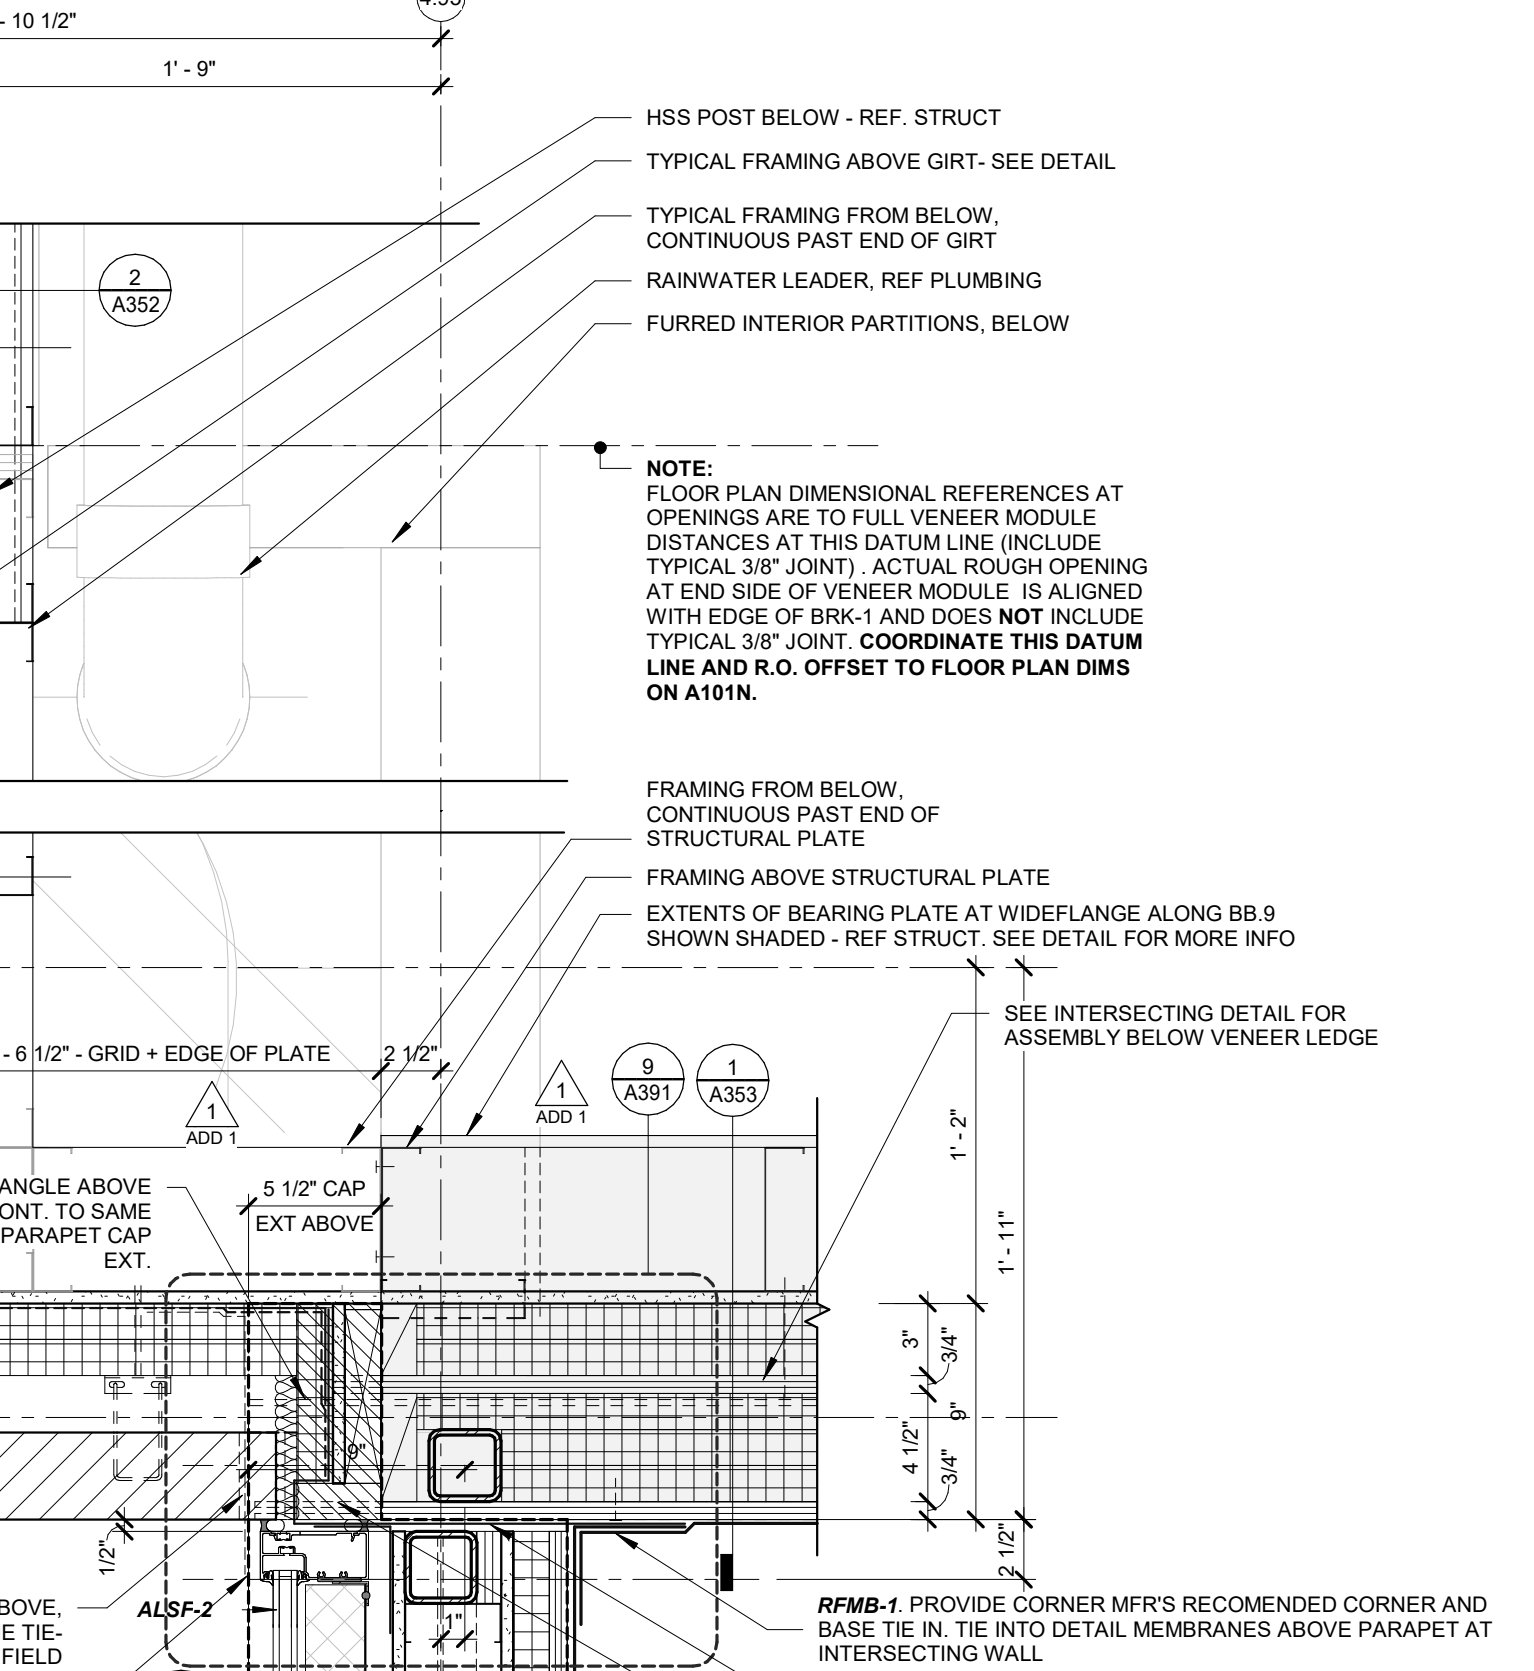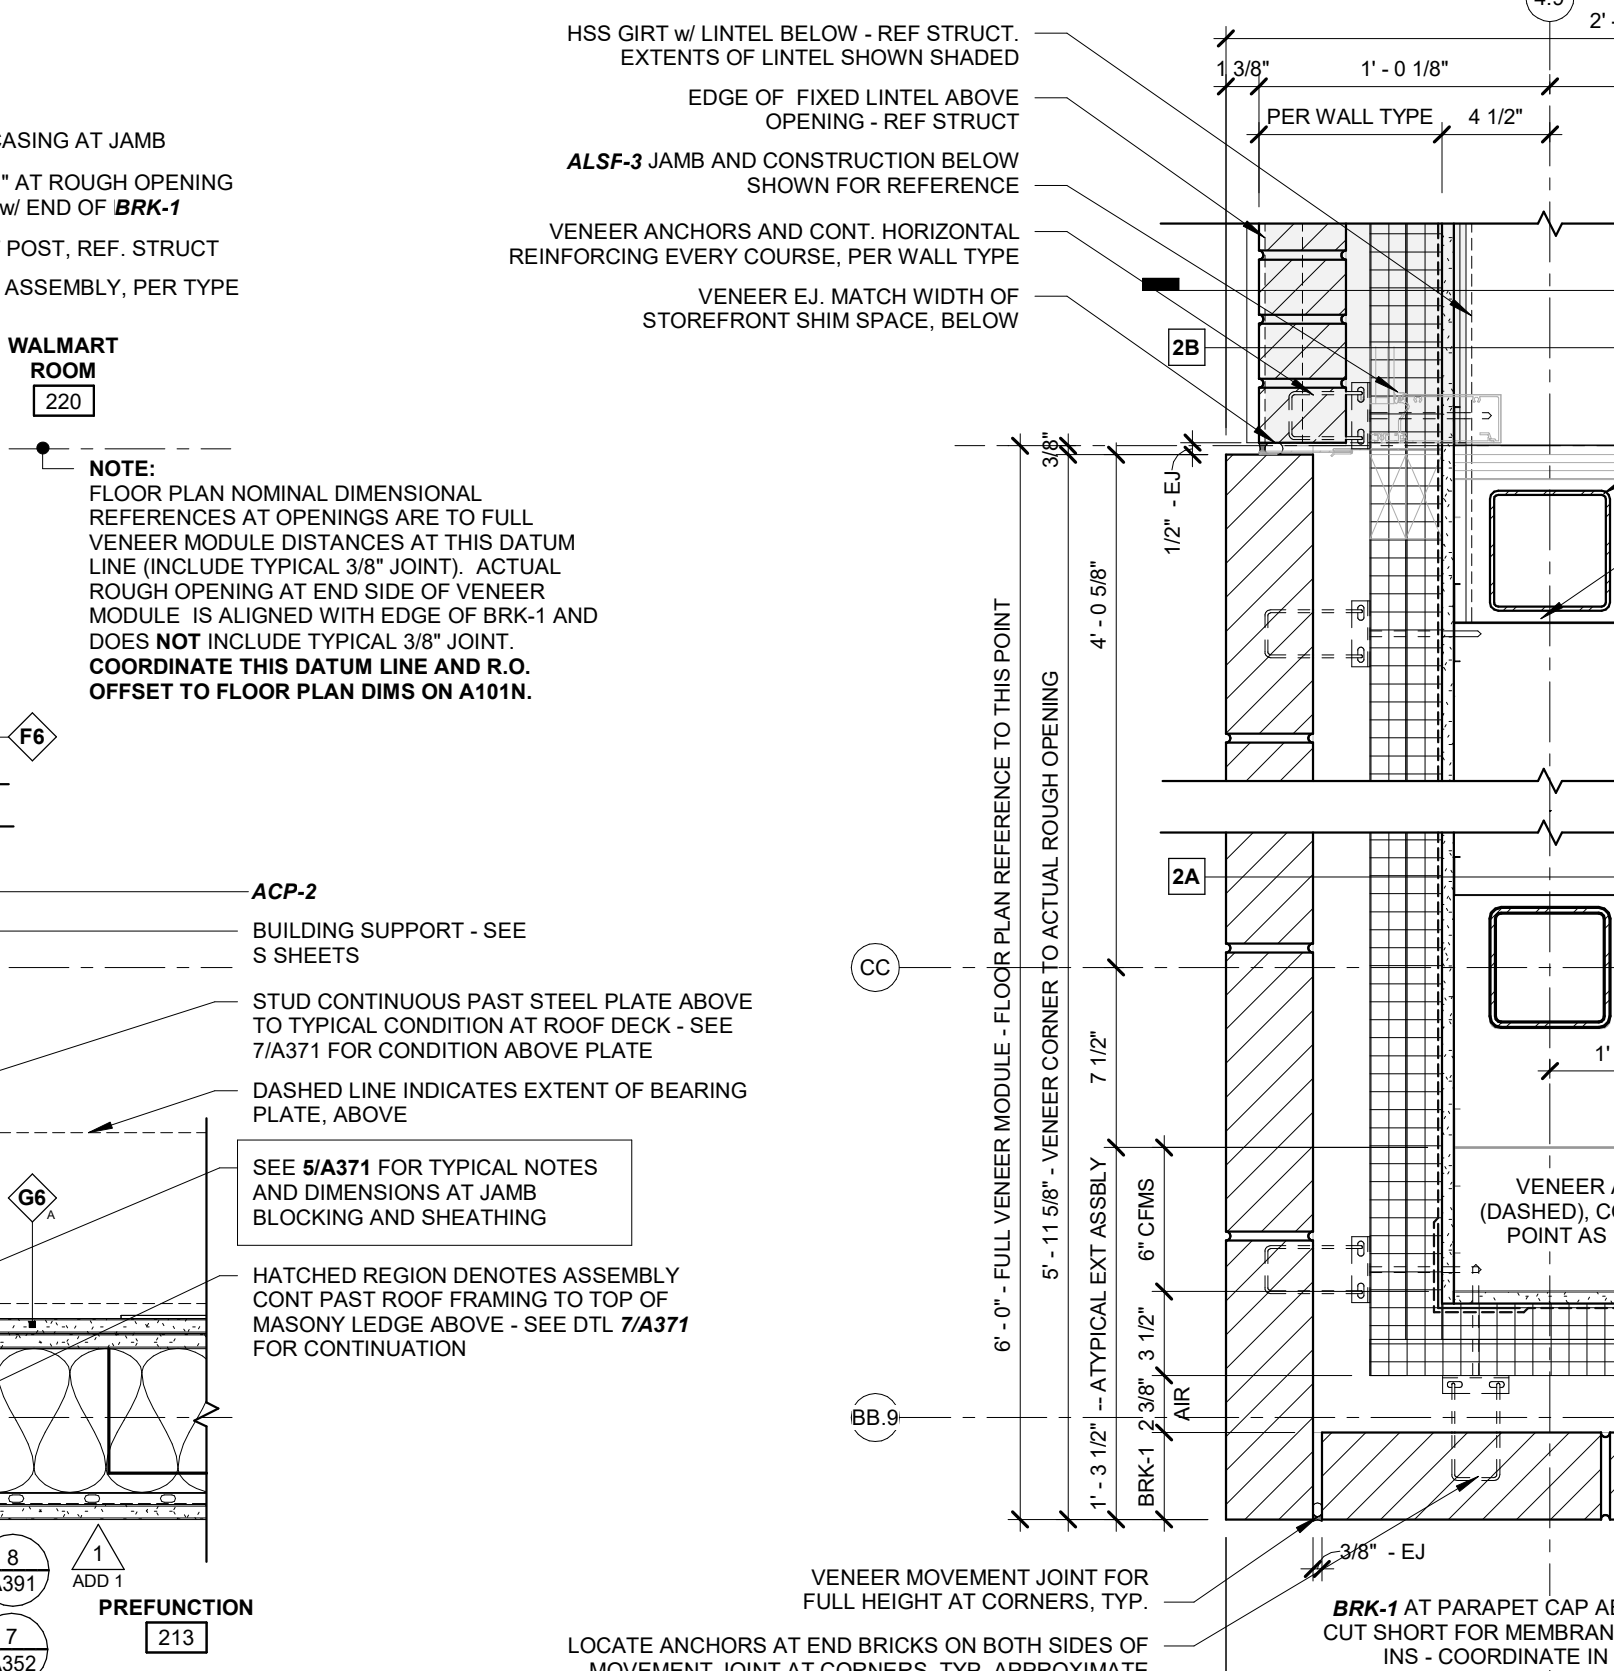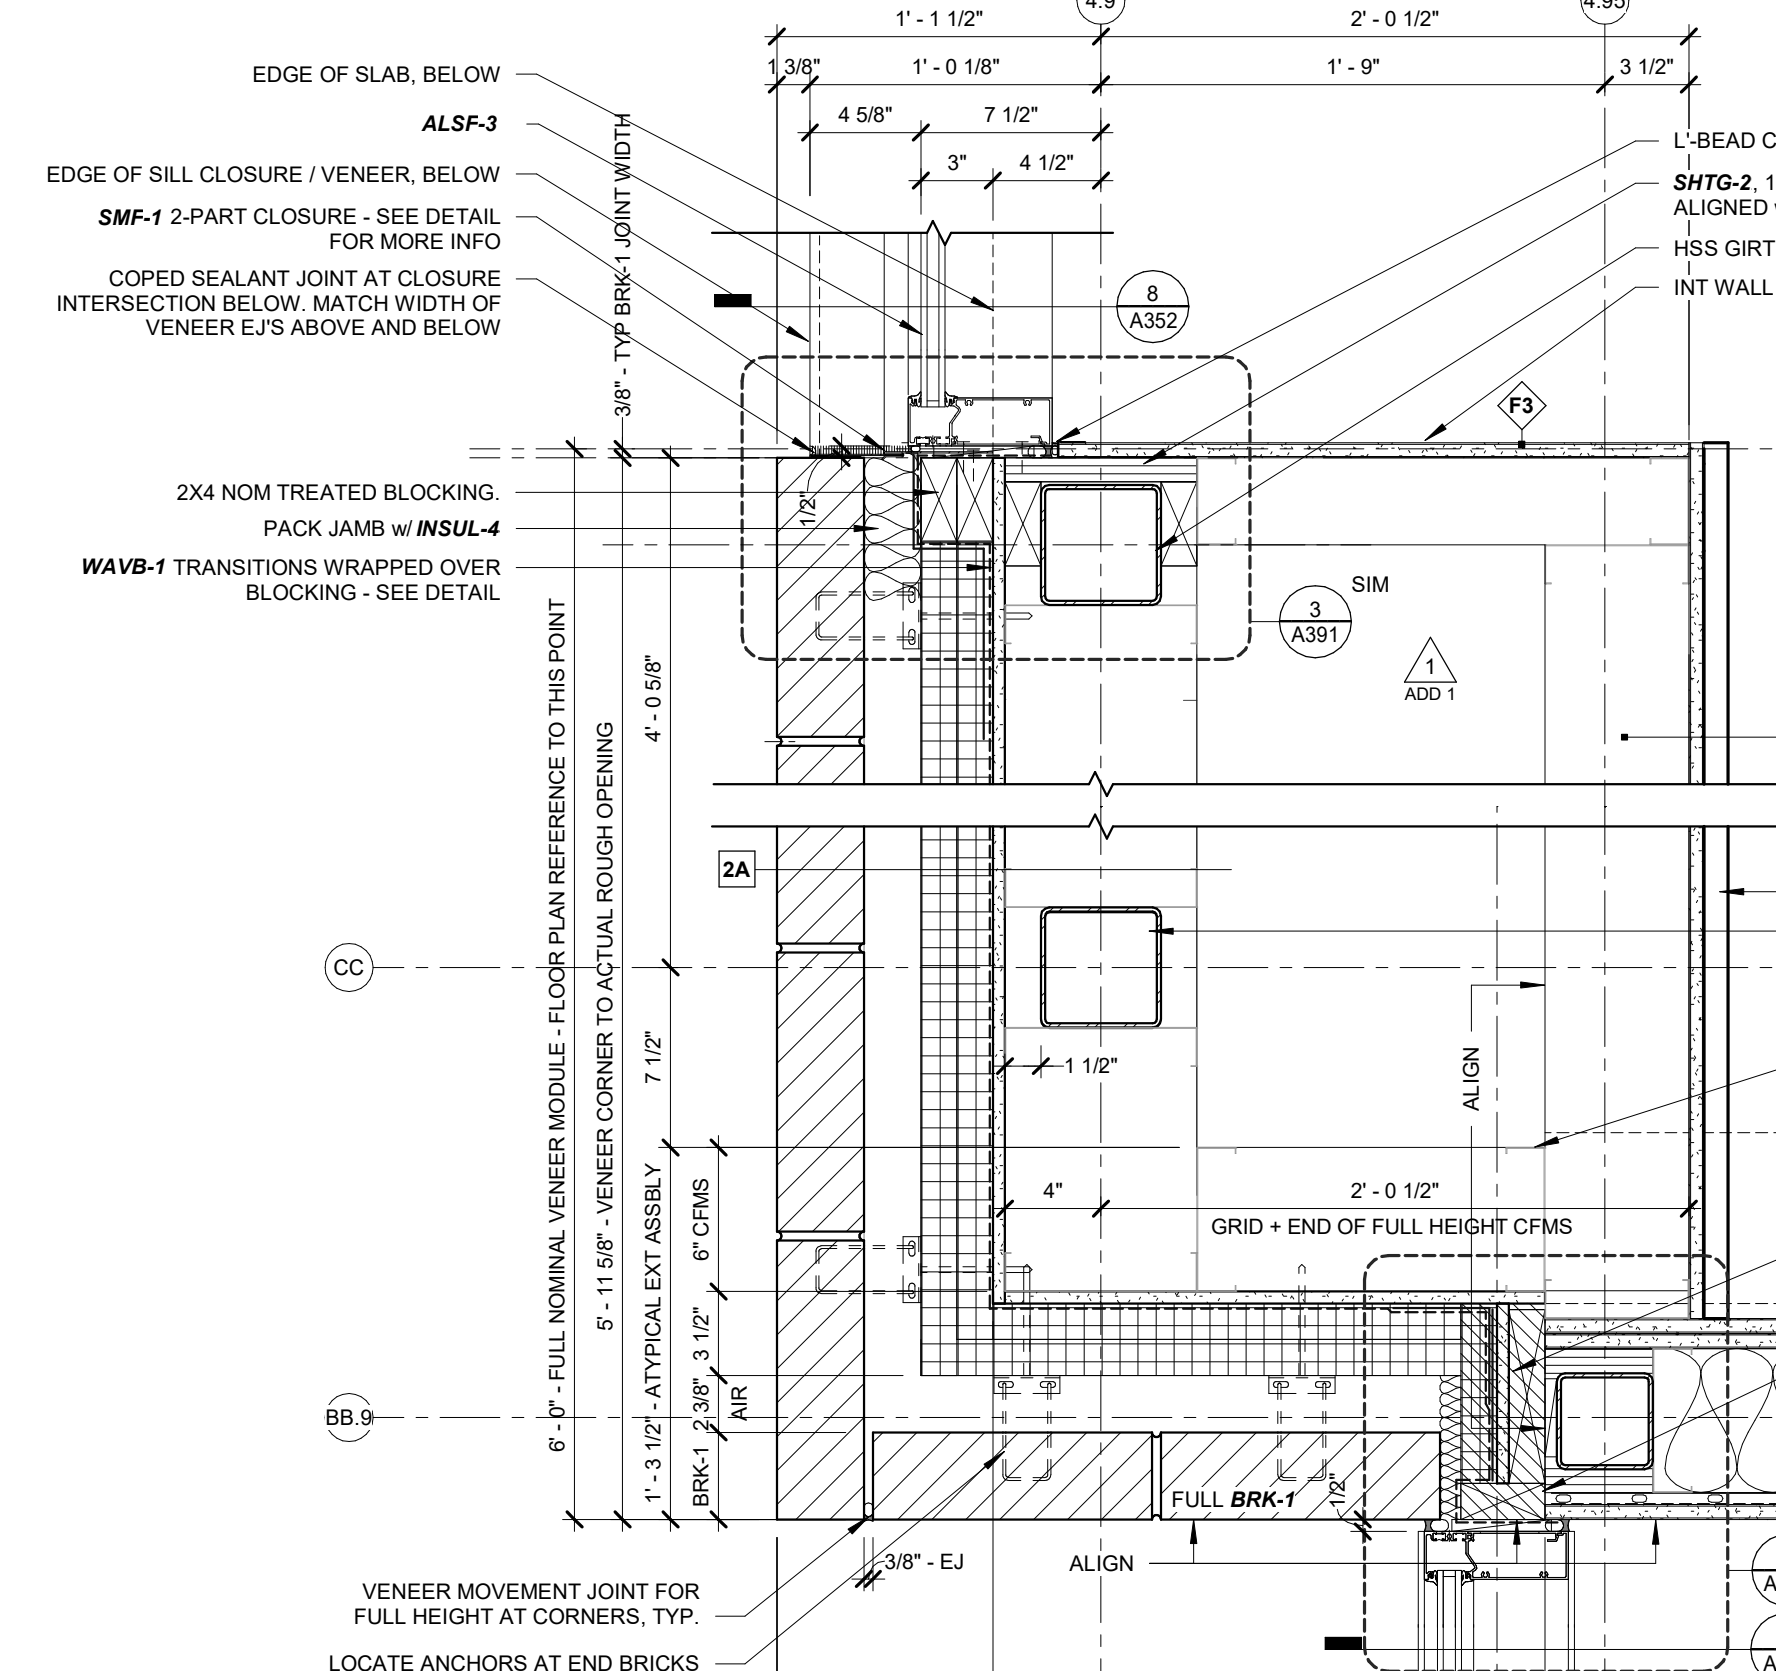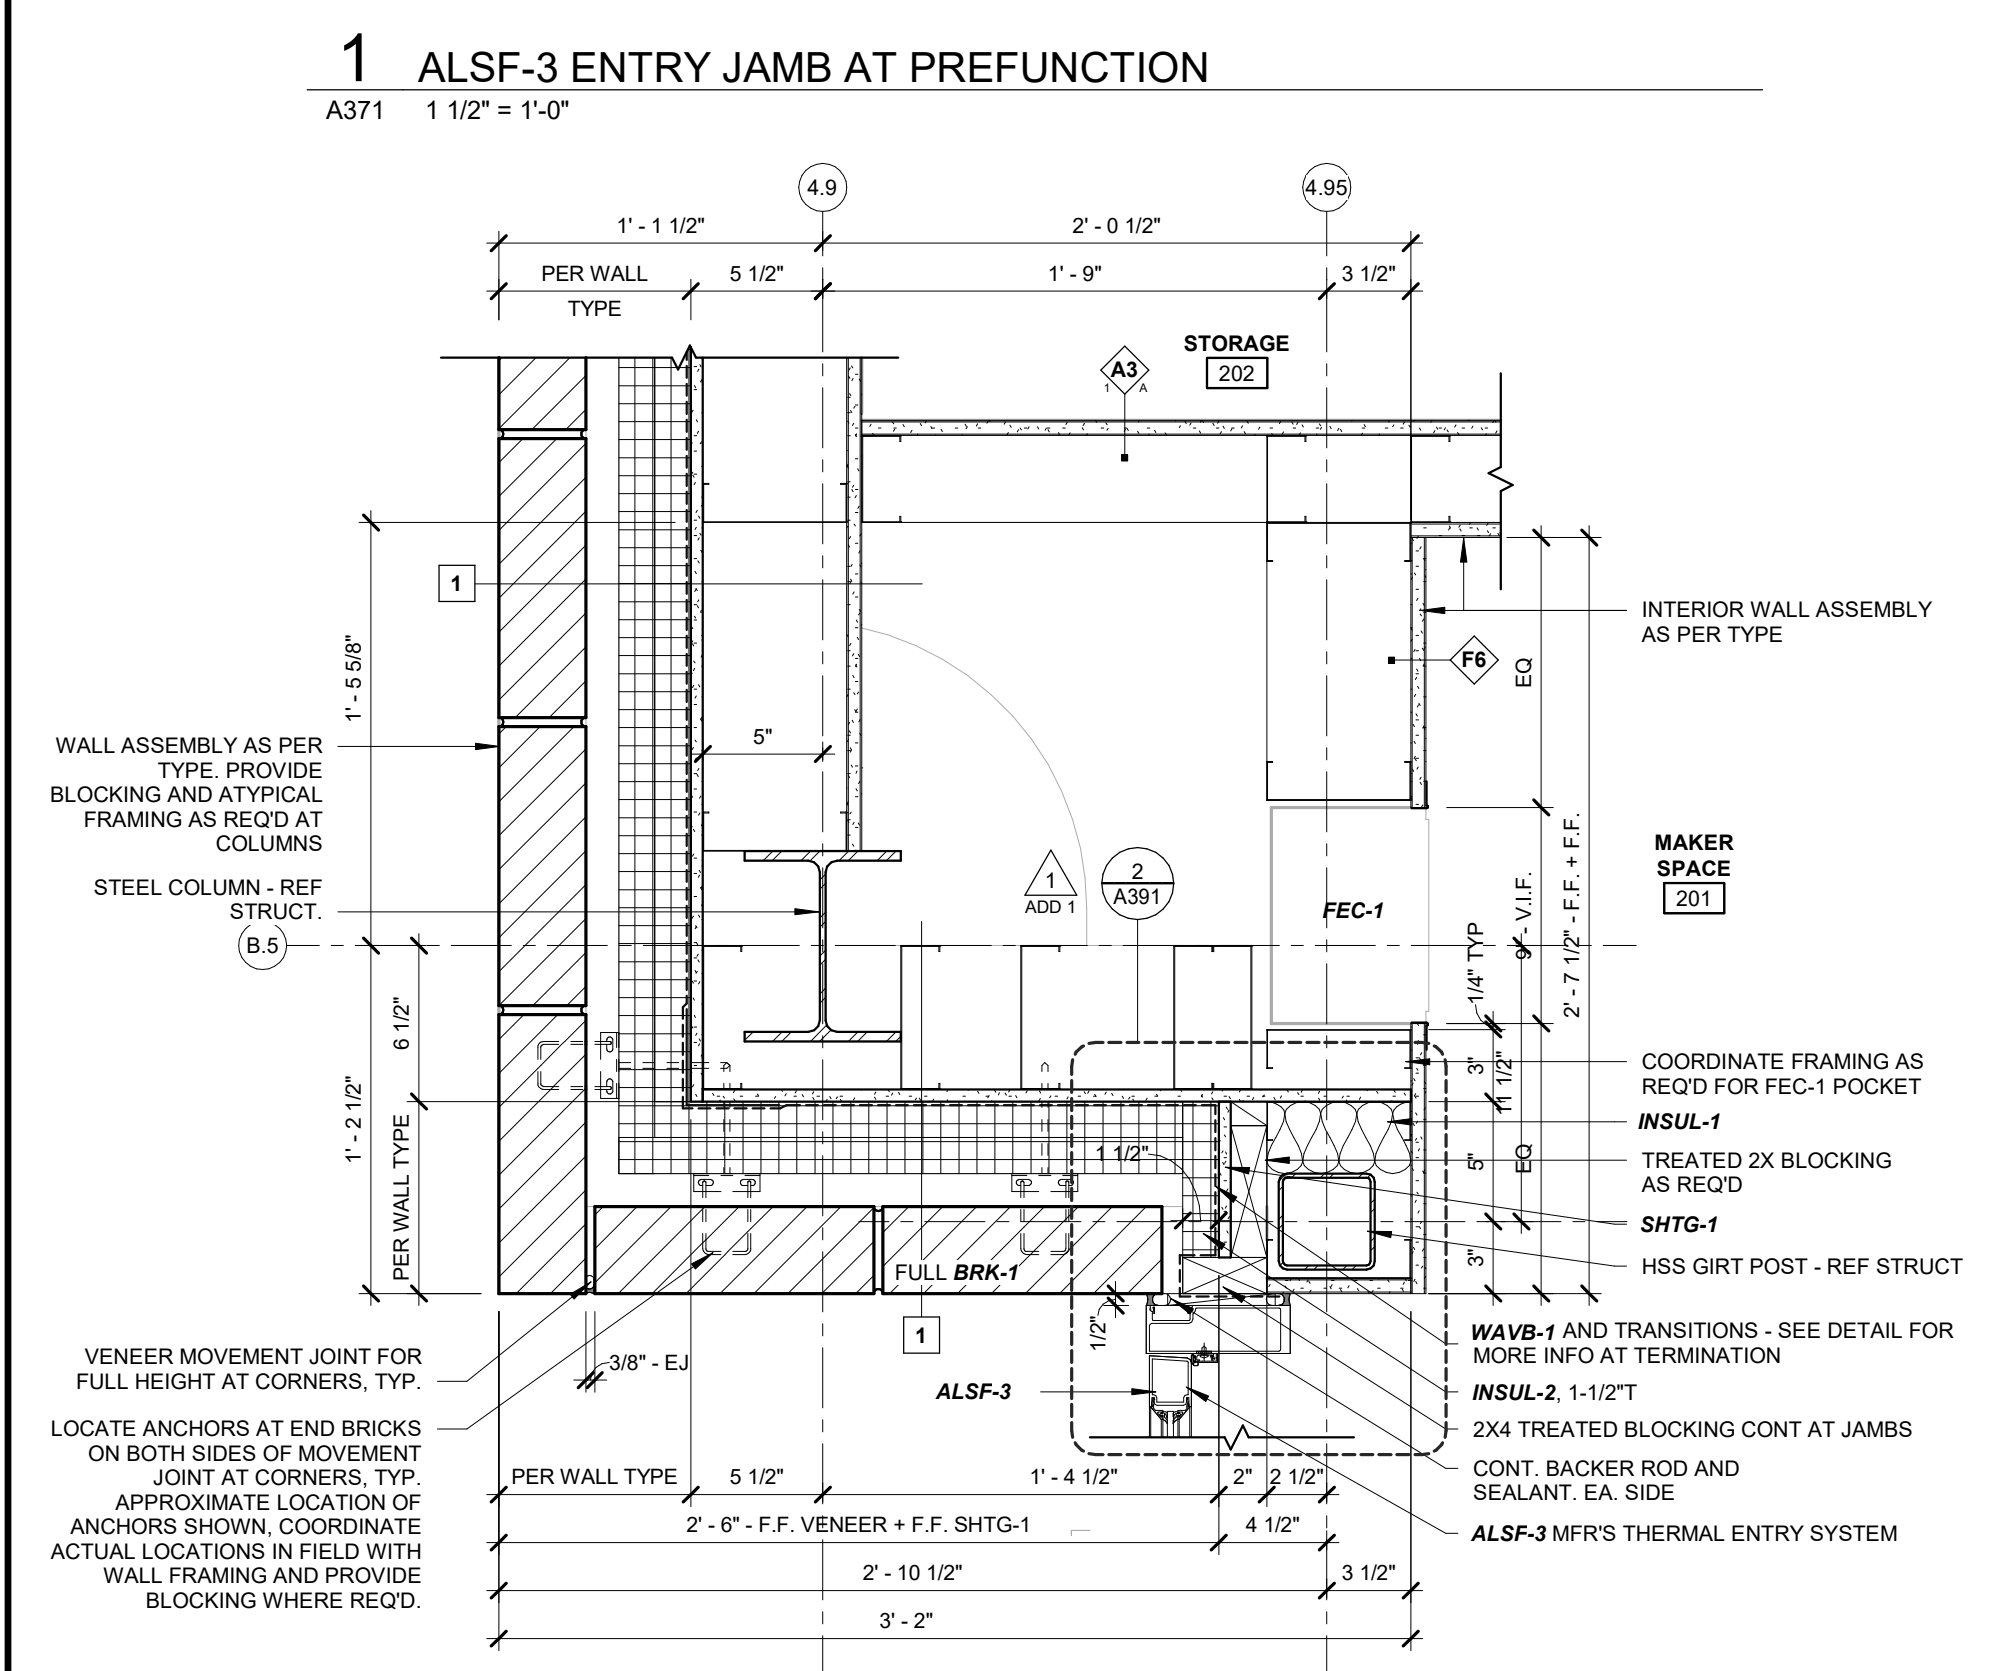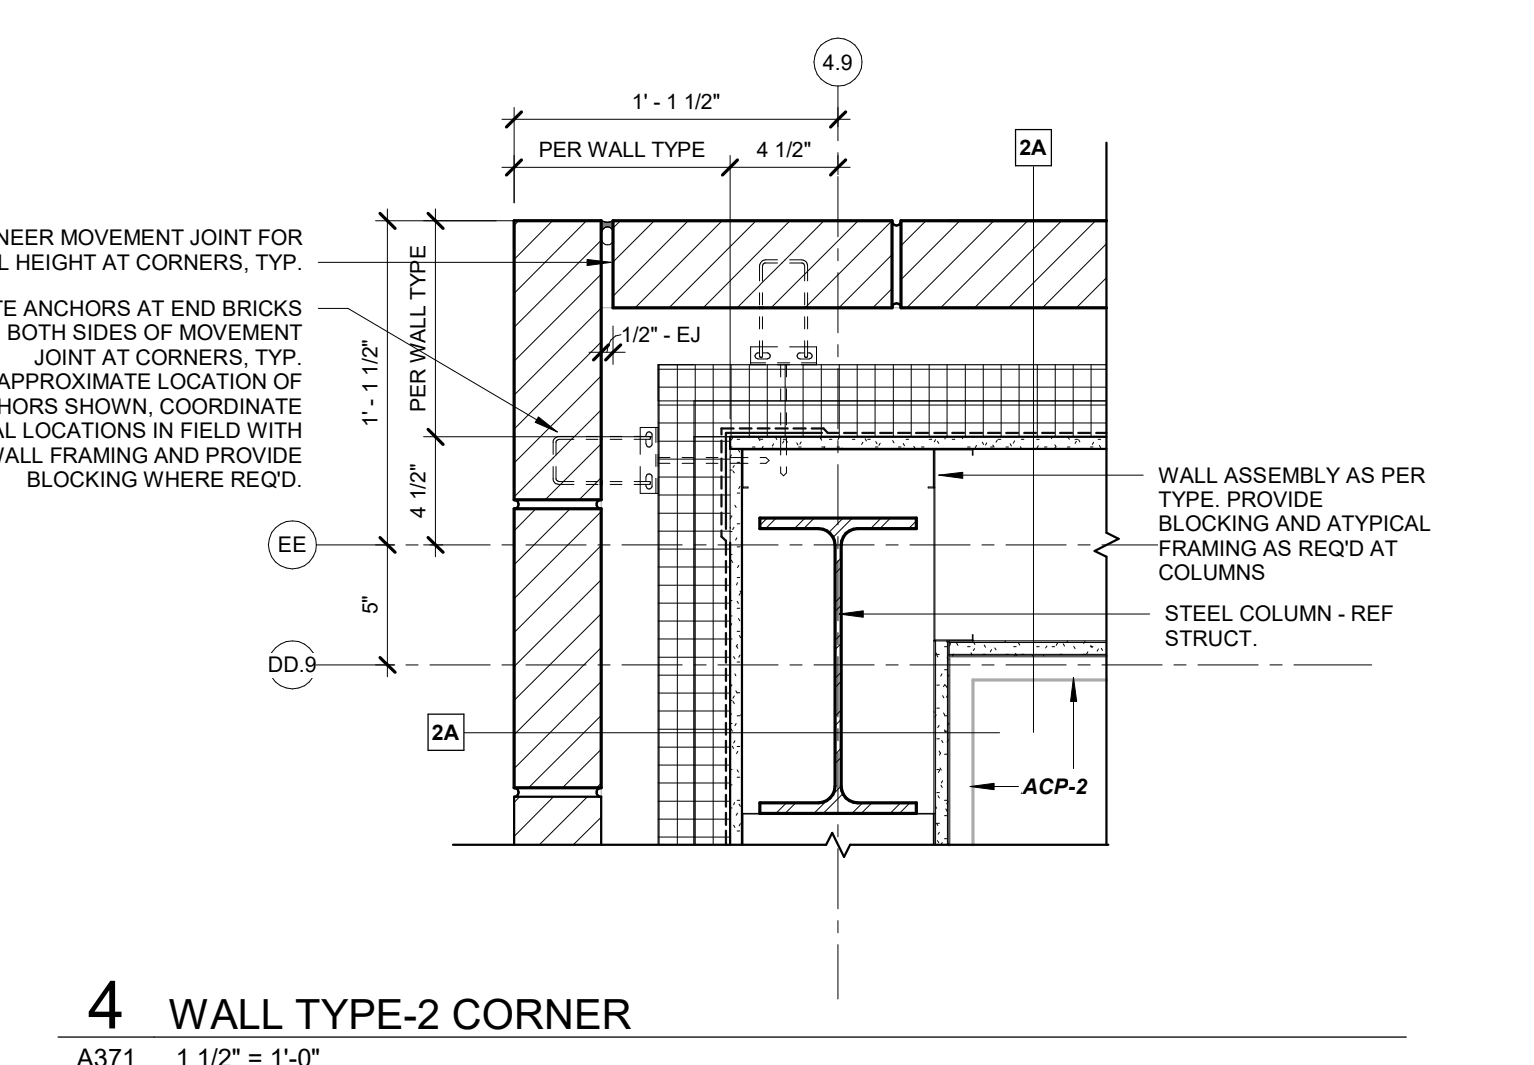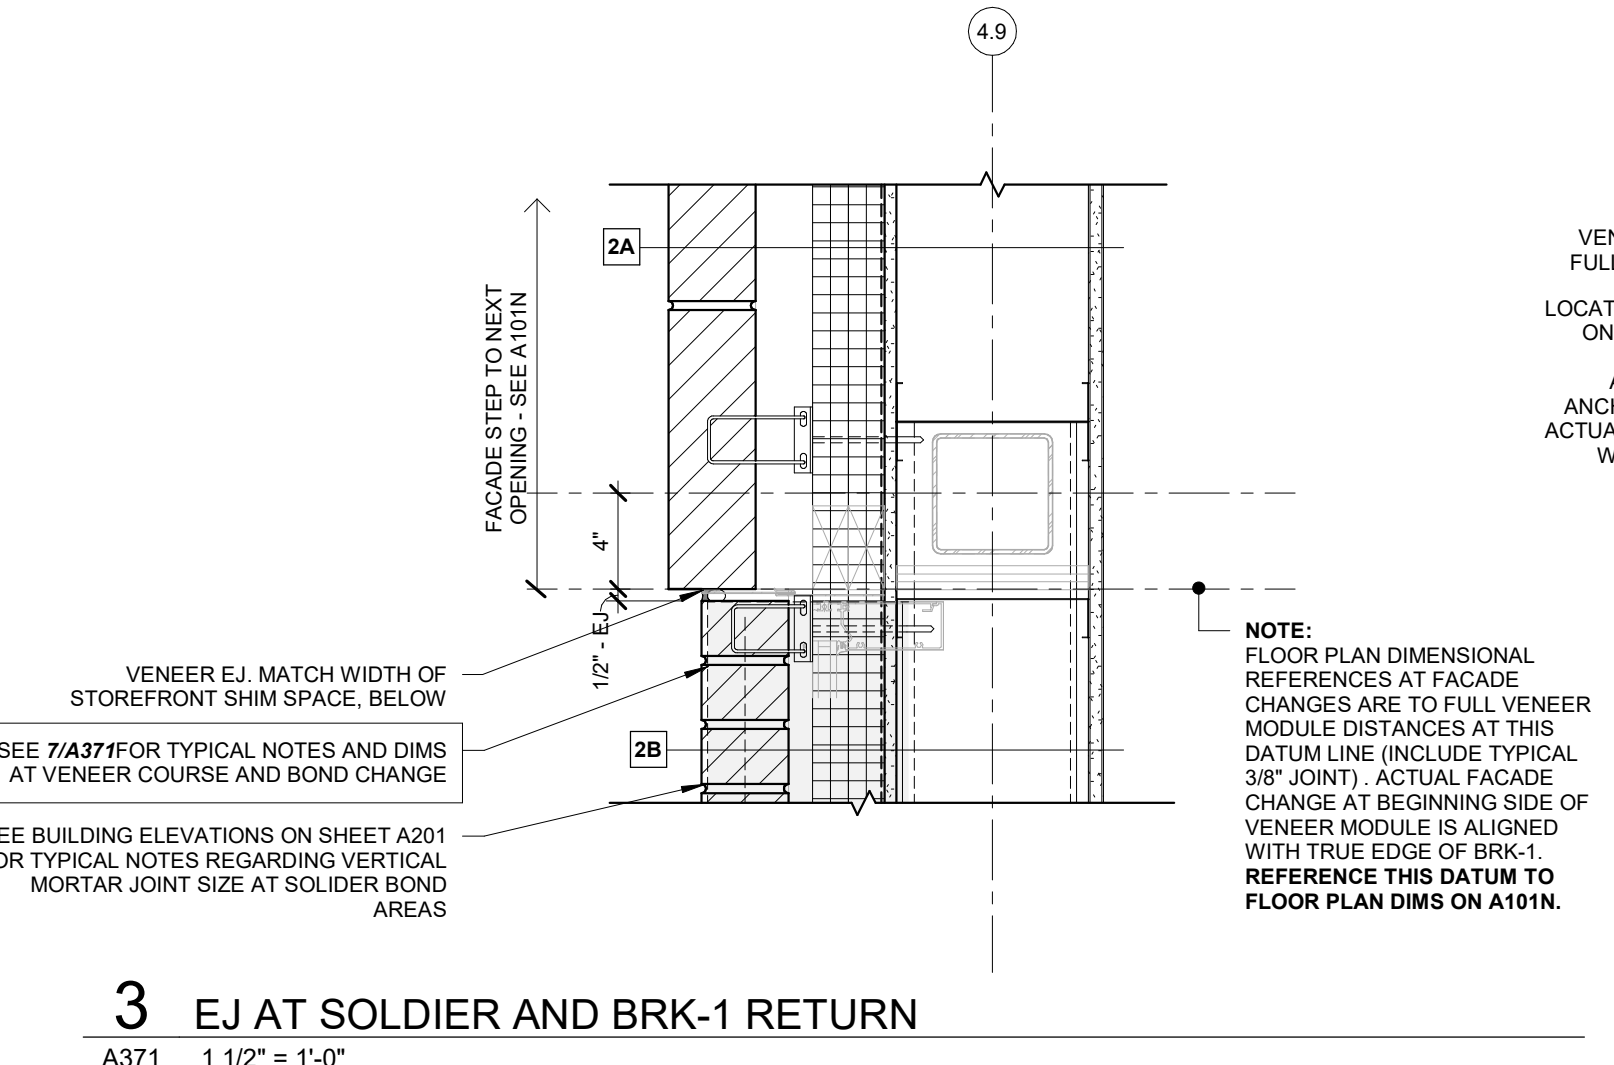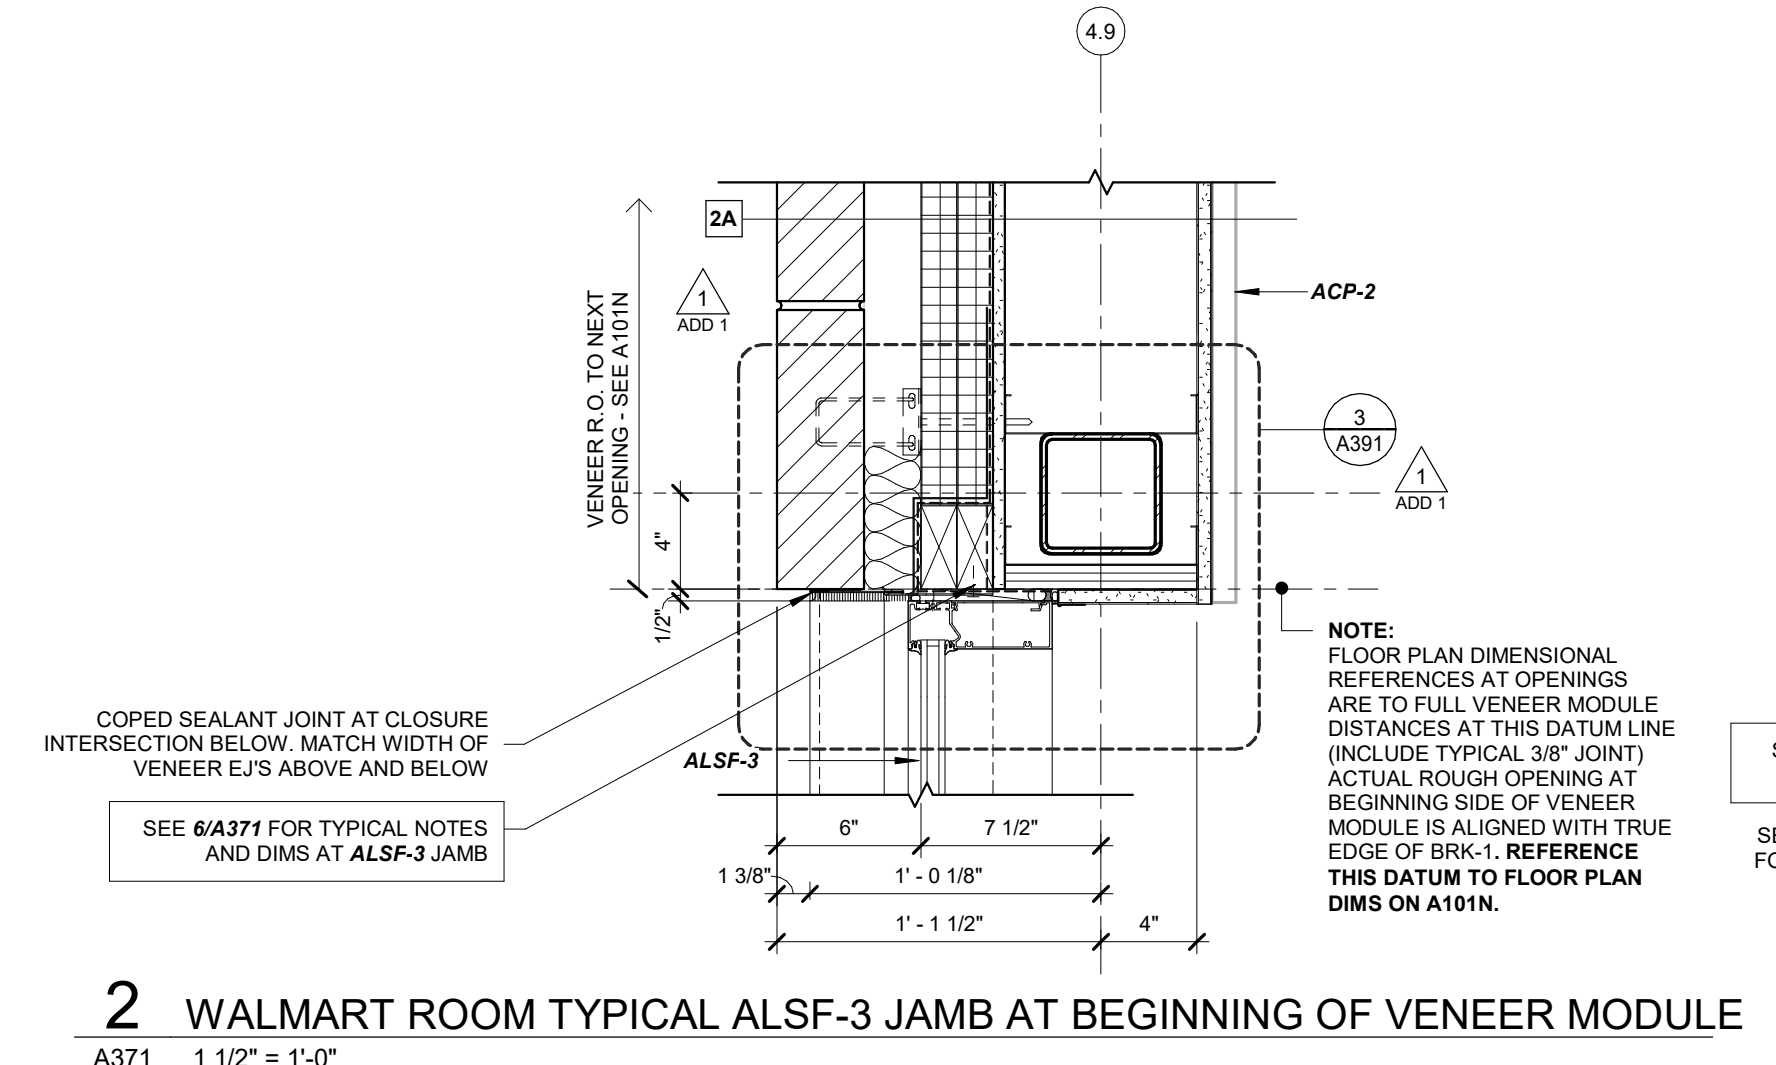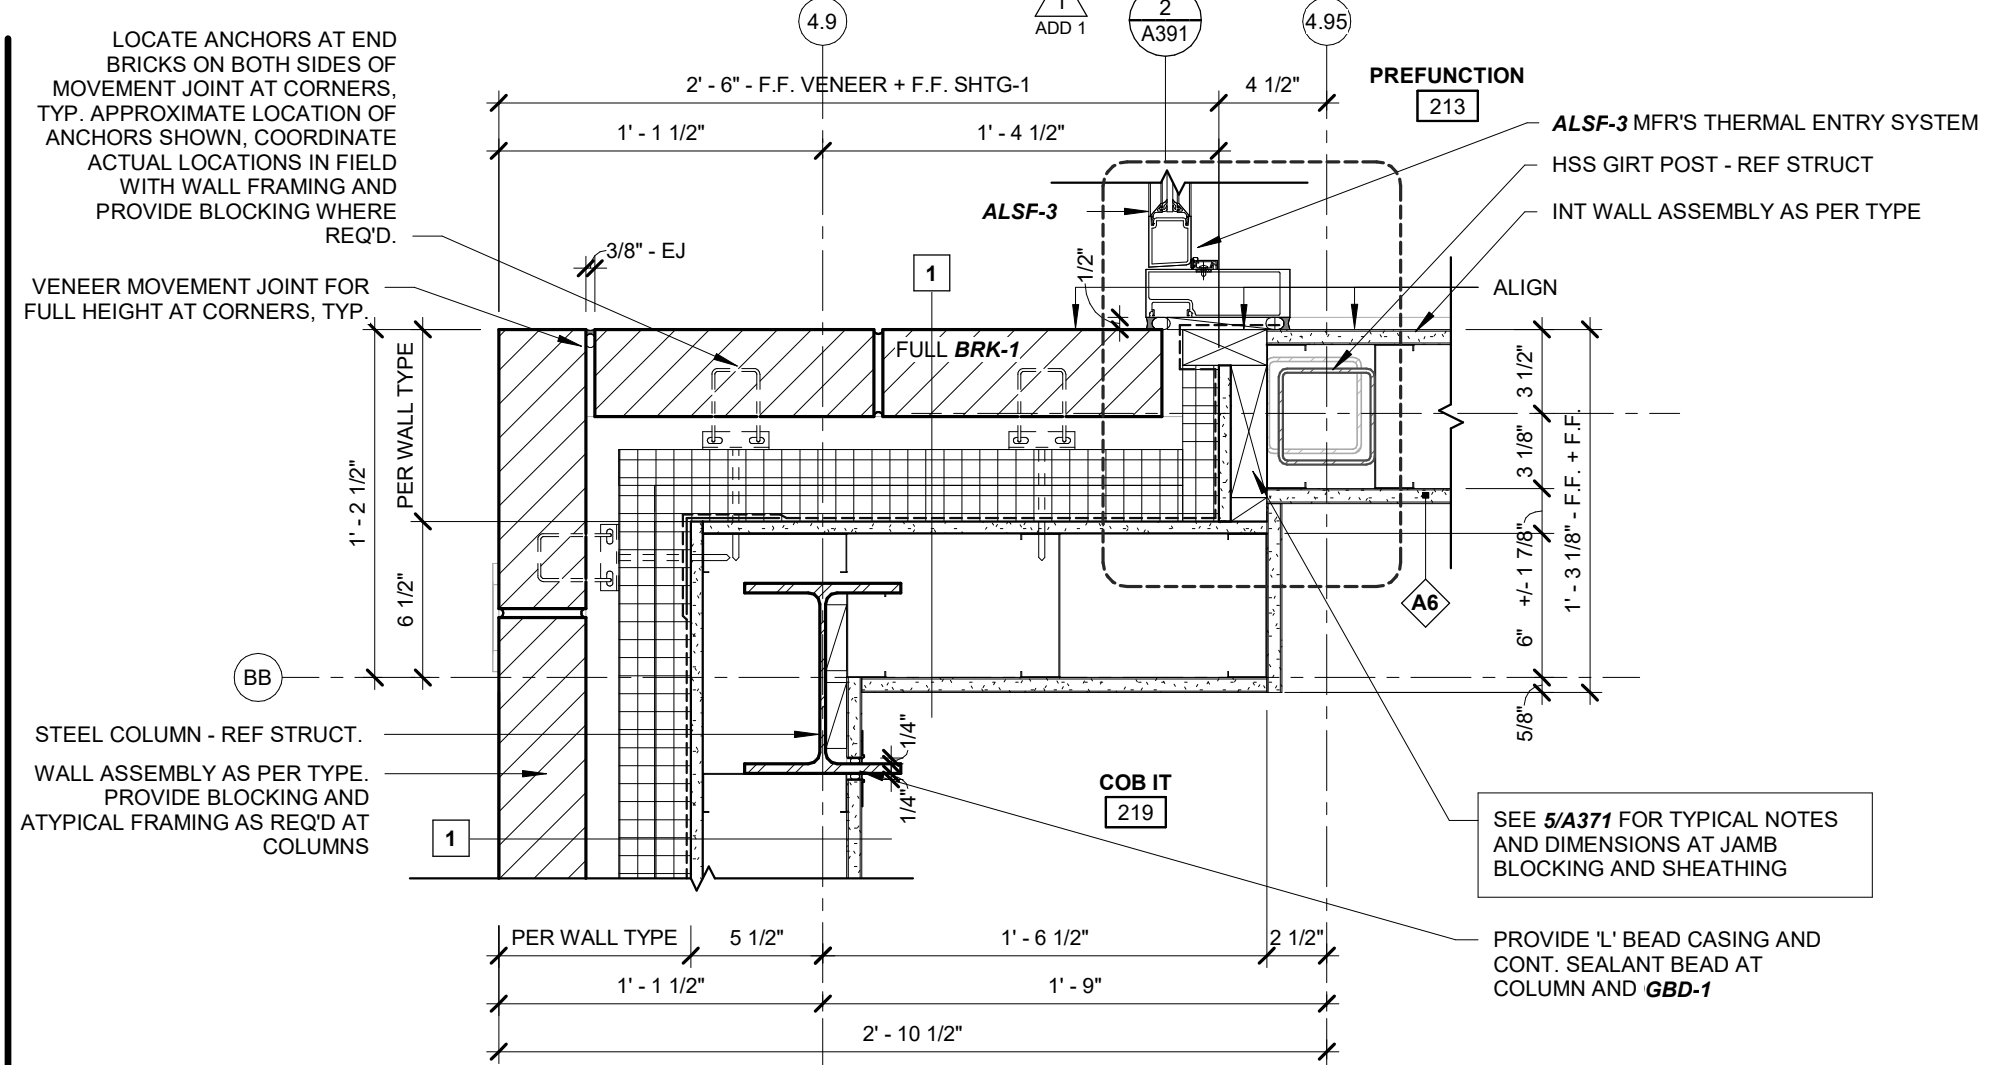

12 ALSF-3 JAMB AT 7.7 AND EE (WALMART ROOM)  
A371 1 1/2" = 1'-0"

13 PARAPET AND SILL INTERSECTION AT 7.7 AND EE  
A371 1 1/2" = 1'-0"

14 CLERESTORY JAMB AT 7.7 AND EE  
A371 1 1/2" = 1'-0"

15 PARAPET TRANSITION AT EE 7.8  
A371 1 1/2" = 1'-0"

Architecture and Interiors  
**MSRDesign**  
 510 Marquette Avenue South, Suite 200  
 Minneapolis, MN 55402 | 612.753.0336

Associate Architect  
**High Jackson Associates PA**  
 5201 W Village Plaza #300  
 Rogers, AR 72758 | 479.464.4965

Civil Engineer  
**E | D | G**  
 216 West Birch Street  
 Rogers, AR 72758 | 501.378.0200

Landscape Architect  
**TEN x TEN**  
 575 SE 9th St #210  
 Minneapolis, MN 55414 | 612.440.8369

Structural Engineer  
**Tatum Smith Welcher Engineers, Inc.**  
 3100 S Market St #202  
 Rogers, AR 72758 | 479.621.6128

MEP Engineer  
**HP Engineering, Inc.**  
 5504 W. Finnside Point Drive Suite 200  
 Rogers, AR 72758 | 479.899.6370

**Bentonville Public Library**  
**Expansion**  
 405 S Main Street  
 Bentonville, AR 72712

Project No. 20020027

I hereby certify that this plan, specification or report was prepared by me or under my direct supervision and that I am a duly Licensed Architect under the Laws of the State of Arkansas.

Architect Seal

Signature  
 Print Name: Matthew Krumhold  
 Date: 3/23/2023 License No. 10100


**BID SET - ASI-01**

**ISSUE / REVISION**


Mark	Date	Description
	10/26/2022	LARGE SCALE DEVELOPMENT SUBMITTAL
	11/14/2022	SECOND LSO SUBMITTAL
	11/28/2022	THIRD LSO SUBMITTAL
	12/13/2022	PERMIT SET
	1/6/2023	BID SET
1	1/19/2023	BID SET - ADDENDUM 1
2	03/23/2023	ASH-01

EXTERIOR PLAN DETAILS


**A371**

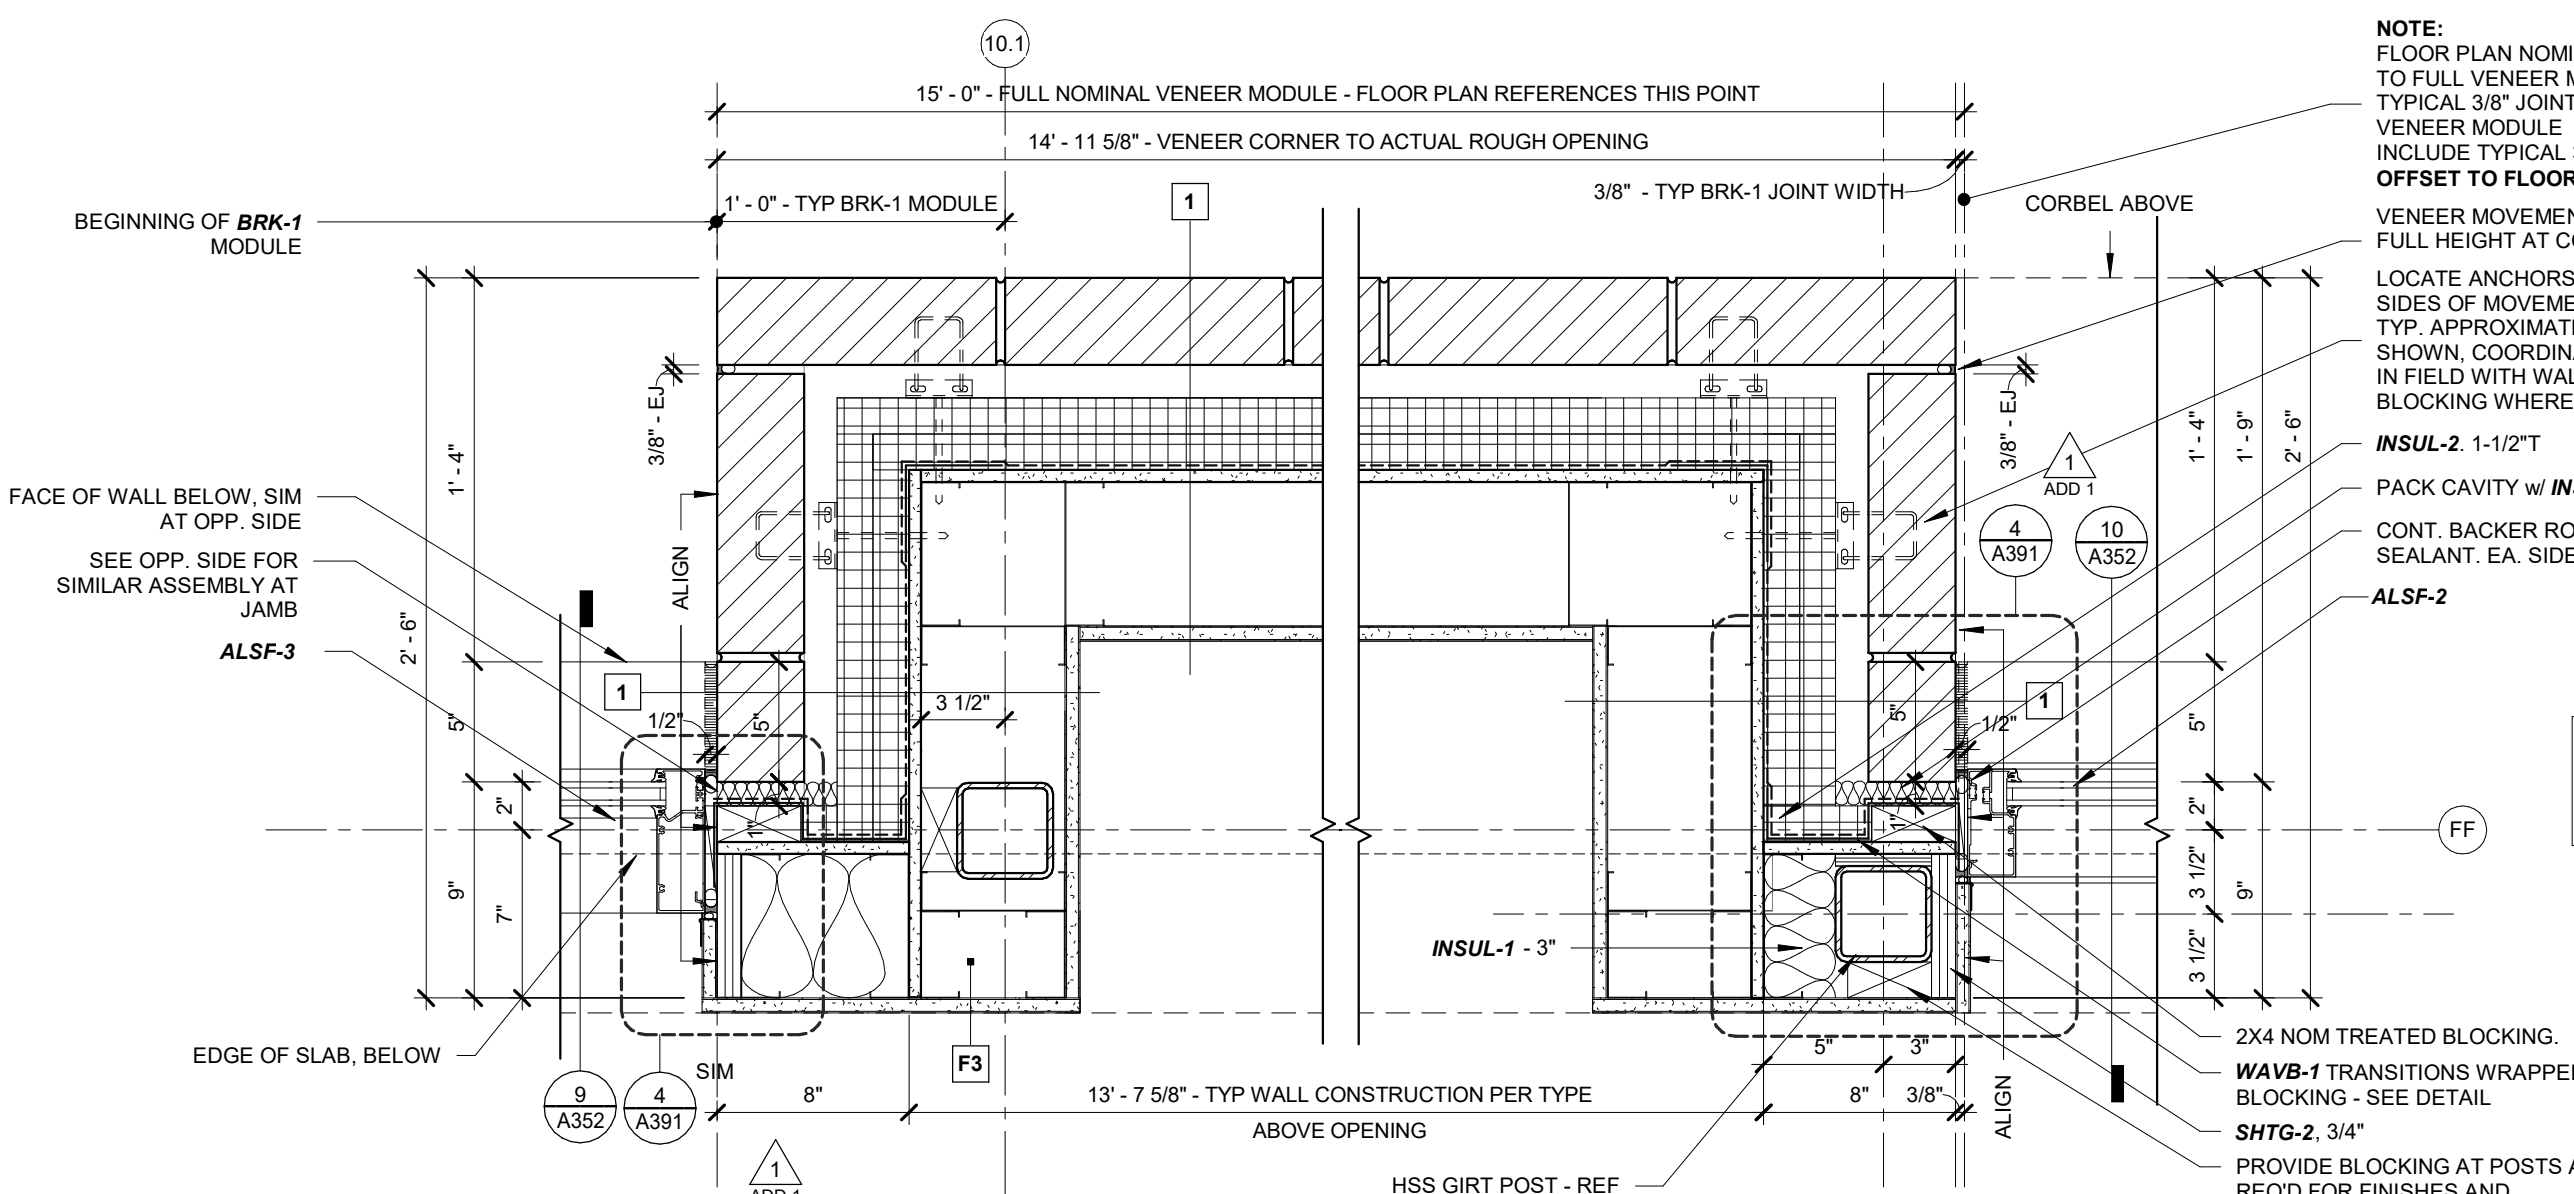


**1** ALSF-3 AND ALSF-2 JAMBS - ALCOVE AT GRID FF  
A372 1 1/2" = 1'-0"

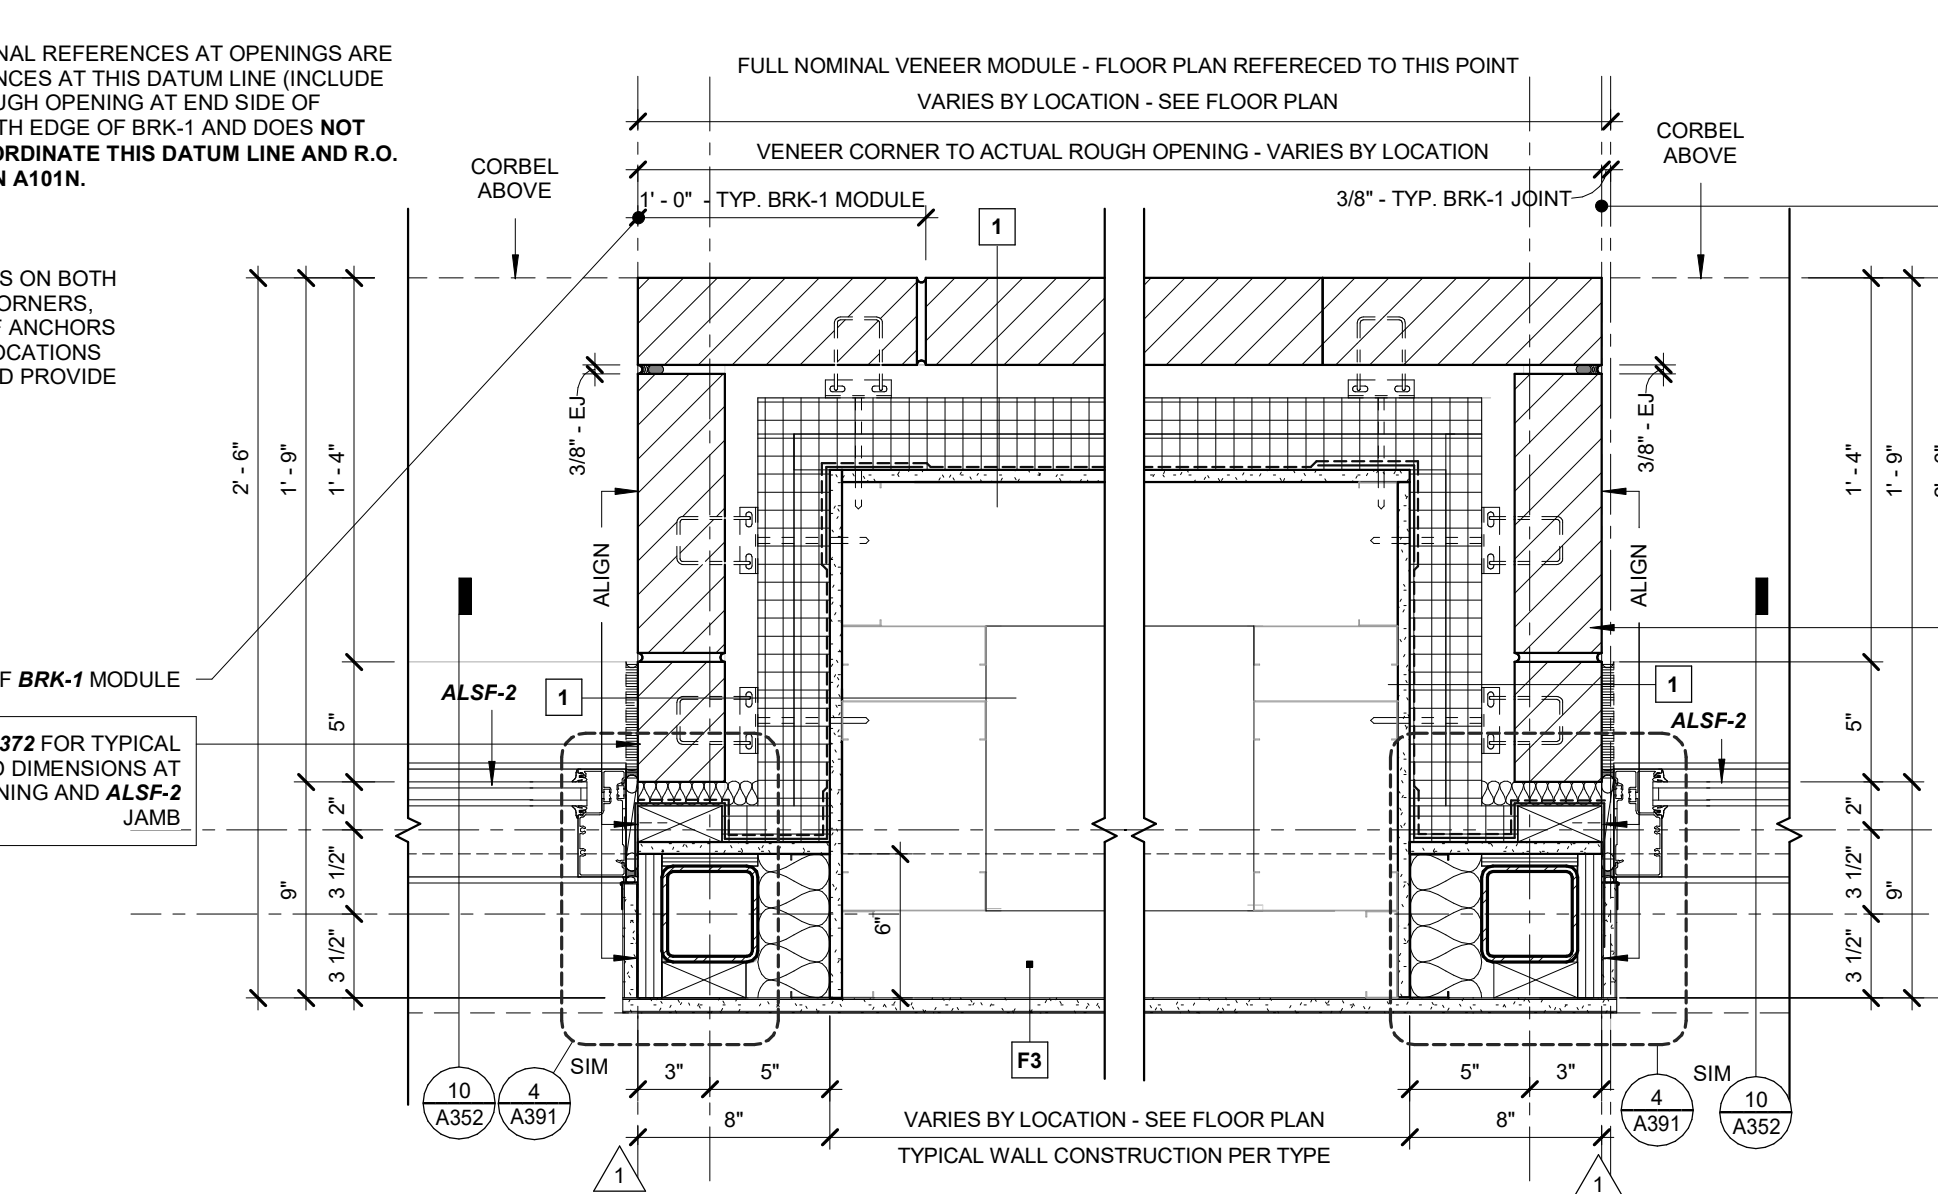


**2** ALSF-2 TYPICAL JAMB AT FURRED EXTERIOR WALL ALONG GRID FF  
A372 1 1/2" = 1'-0"

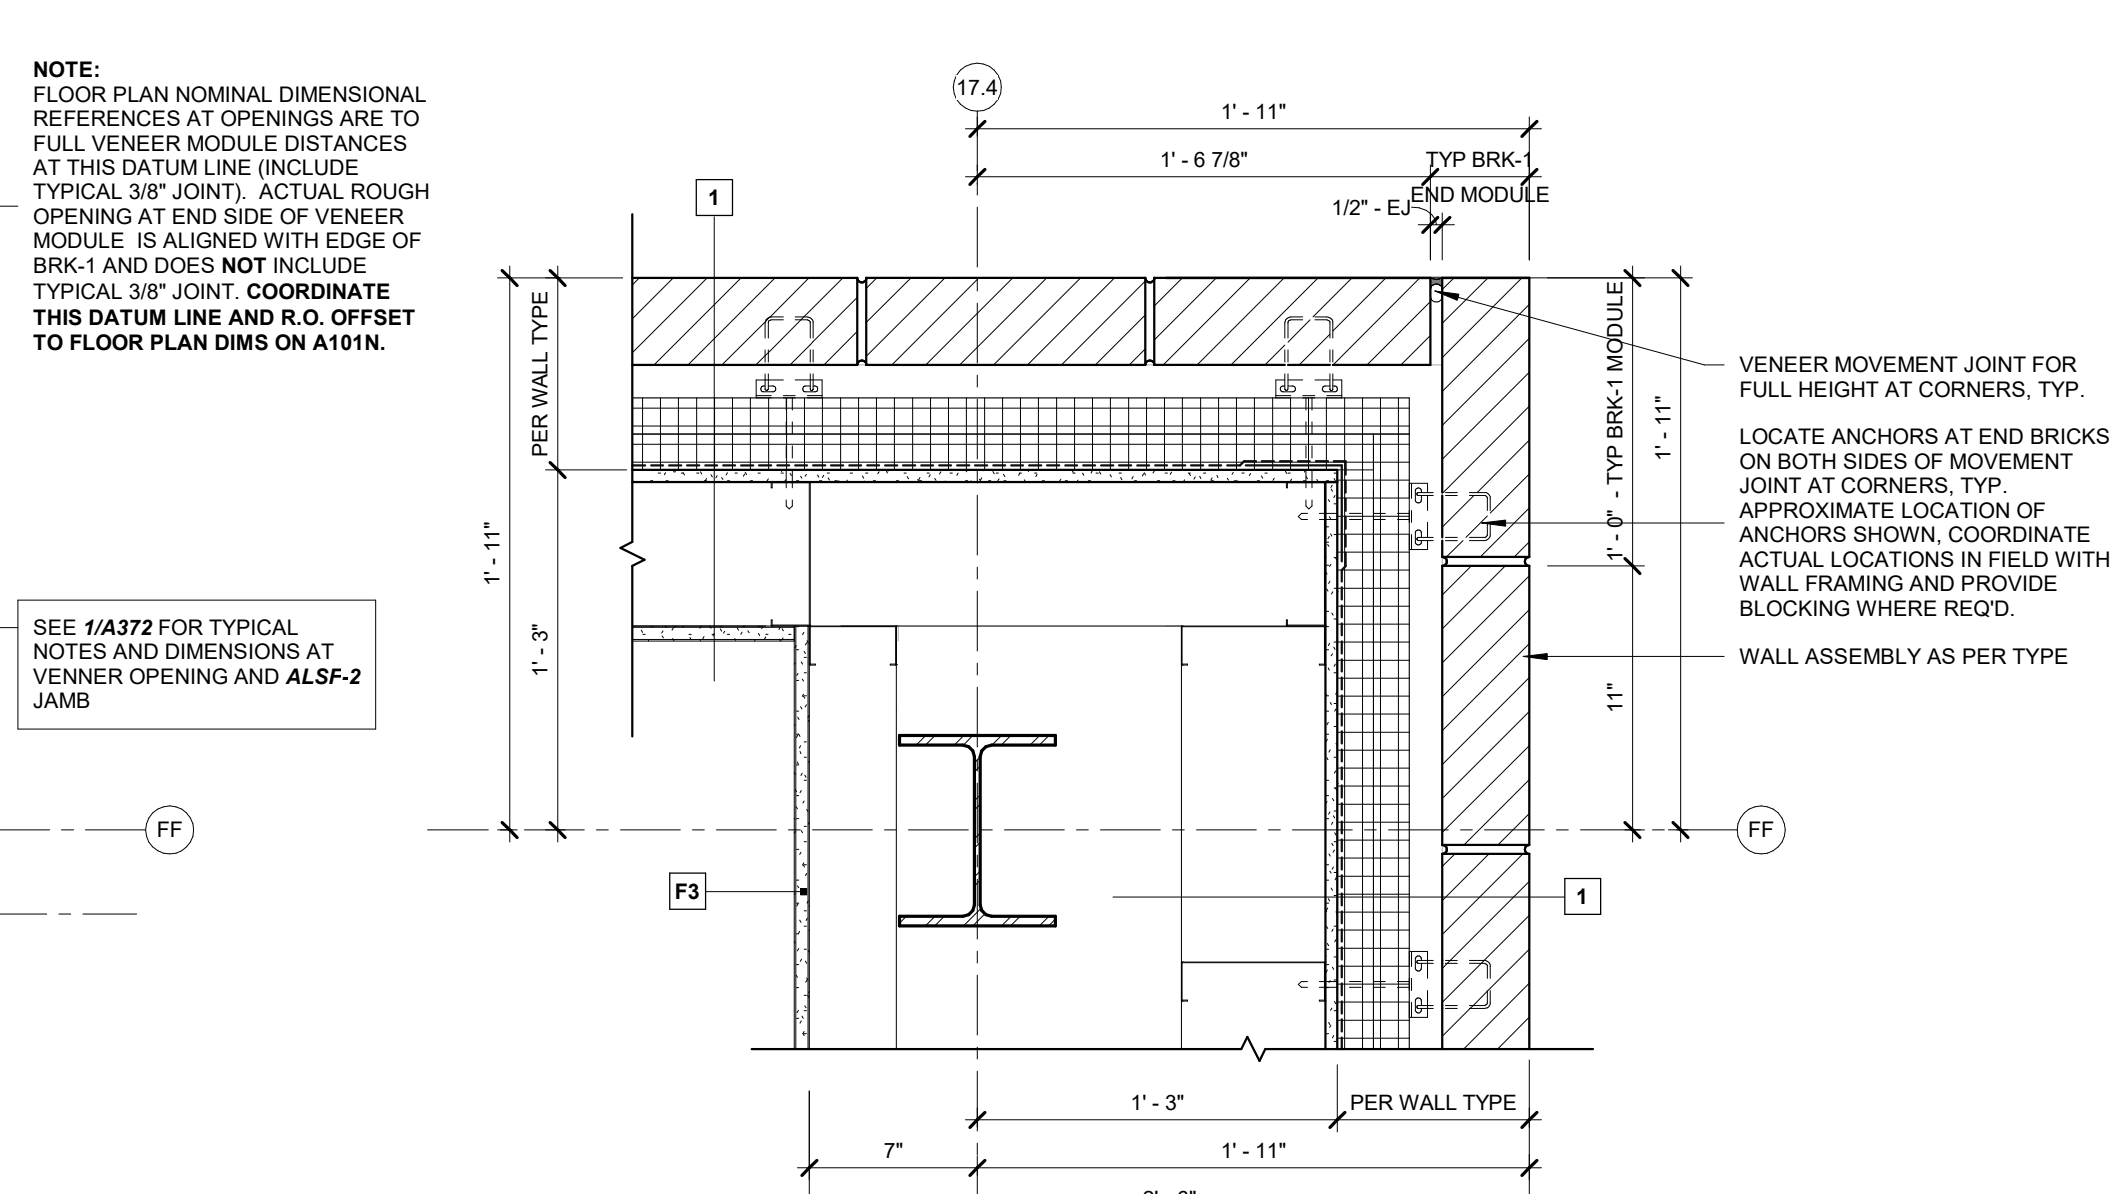

**3** WALL TYPE 1 CORNER AT 17.4 AND FF  
A372 1 1/2" = 1'-0"

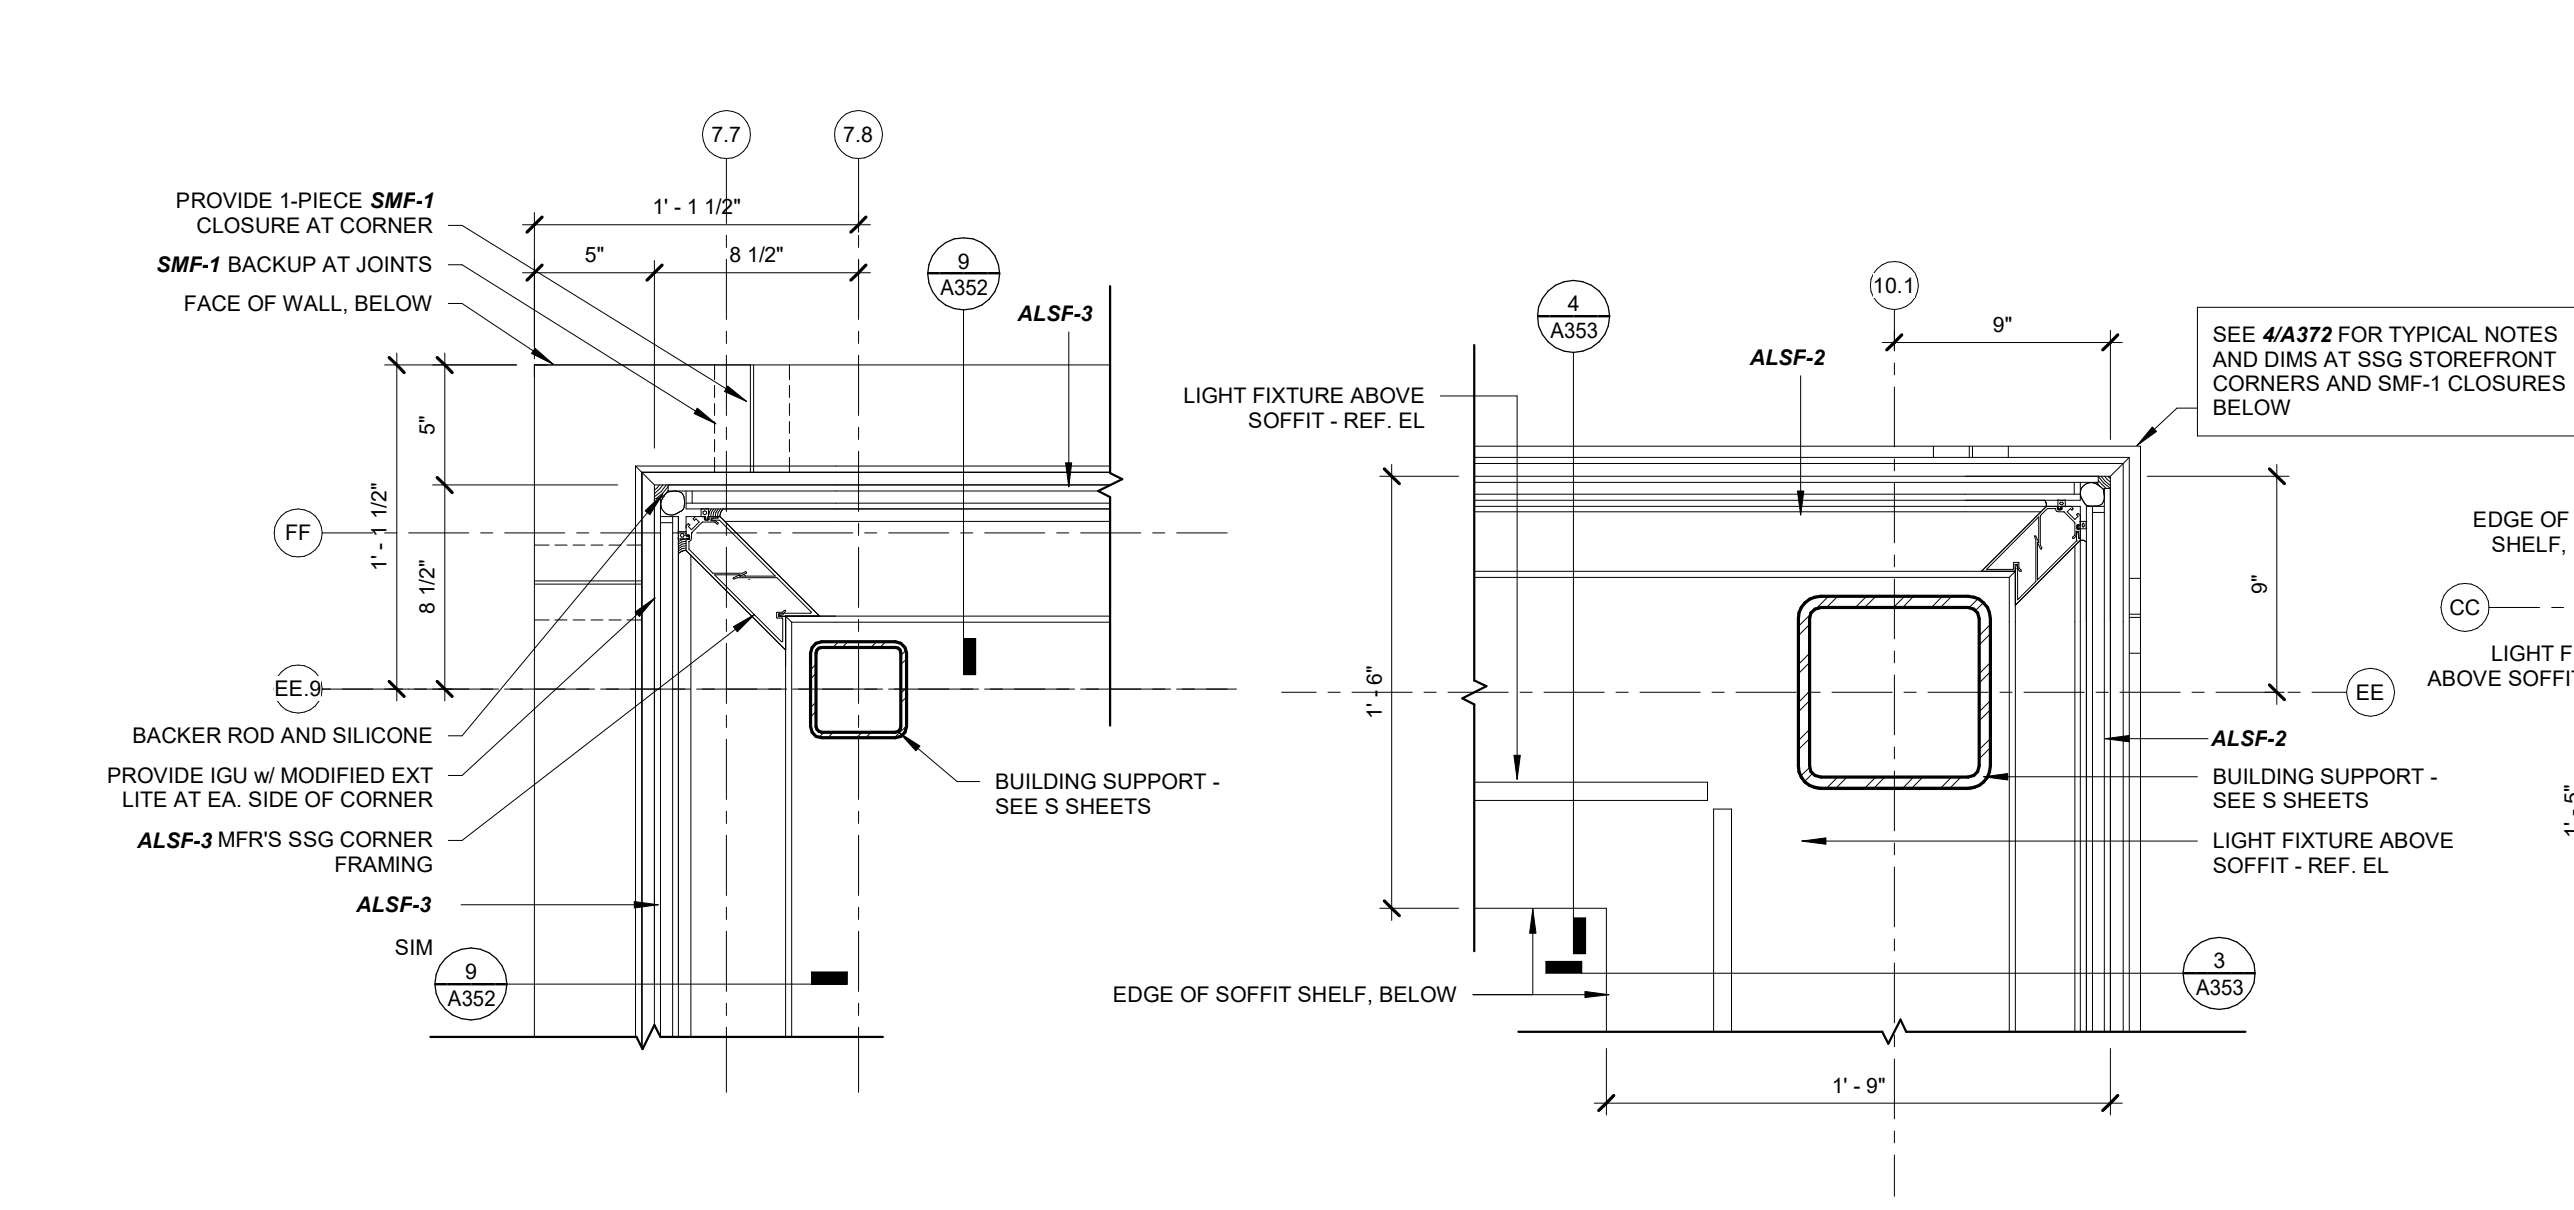


**4** ALSF-3 SSG CORNER  
A372 1 1/2" = 1'-0"

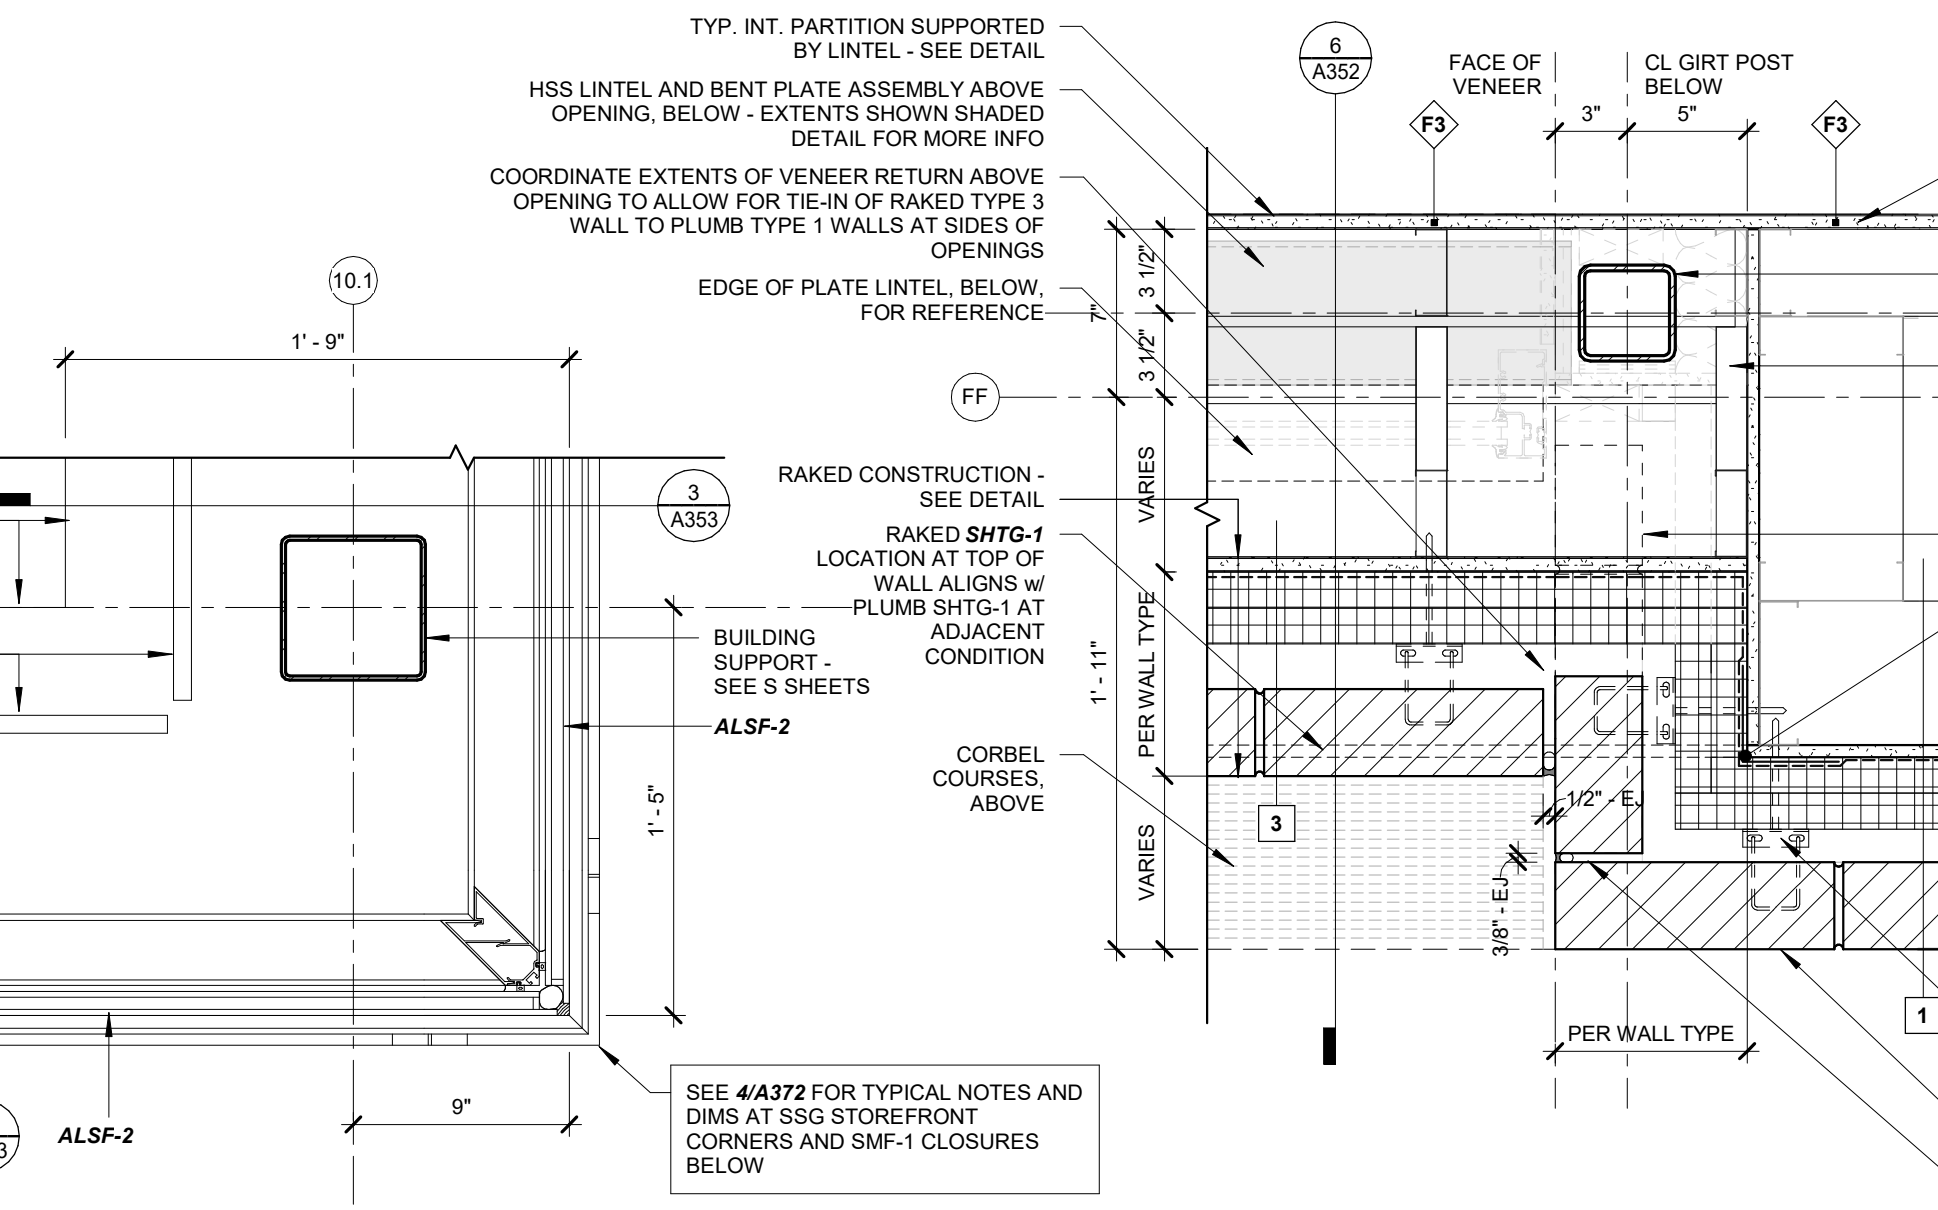


**5** SF19 AND SF20 ALSF-2 SSG CORNER  
A372 1 1/2" = 1'-0"


**6** SF20 AND SF21 ALSF-2 SSG CORNER  
A372 1 1/2" = 1'-0"

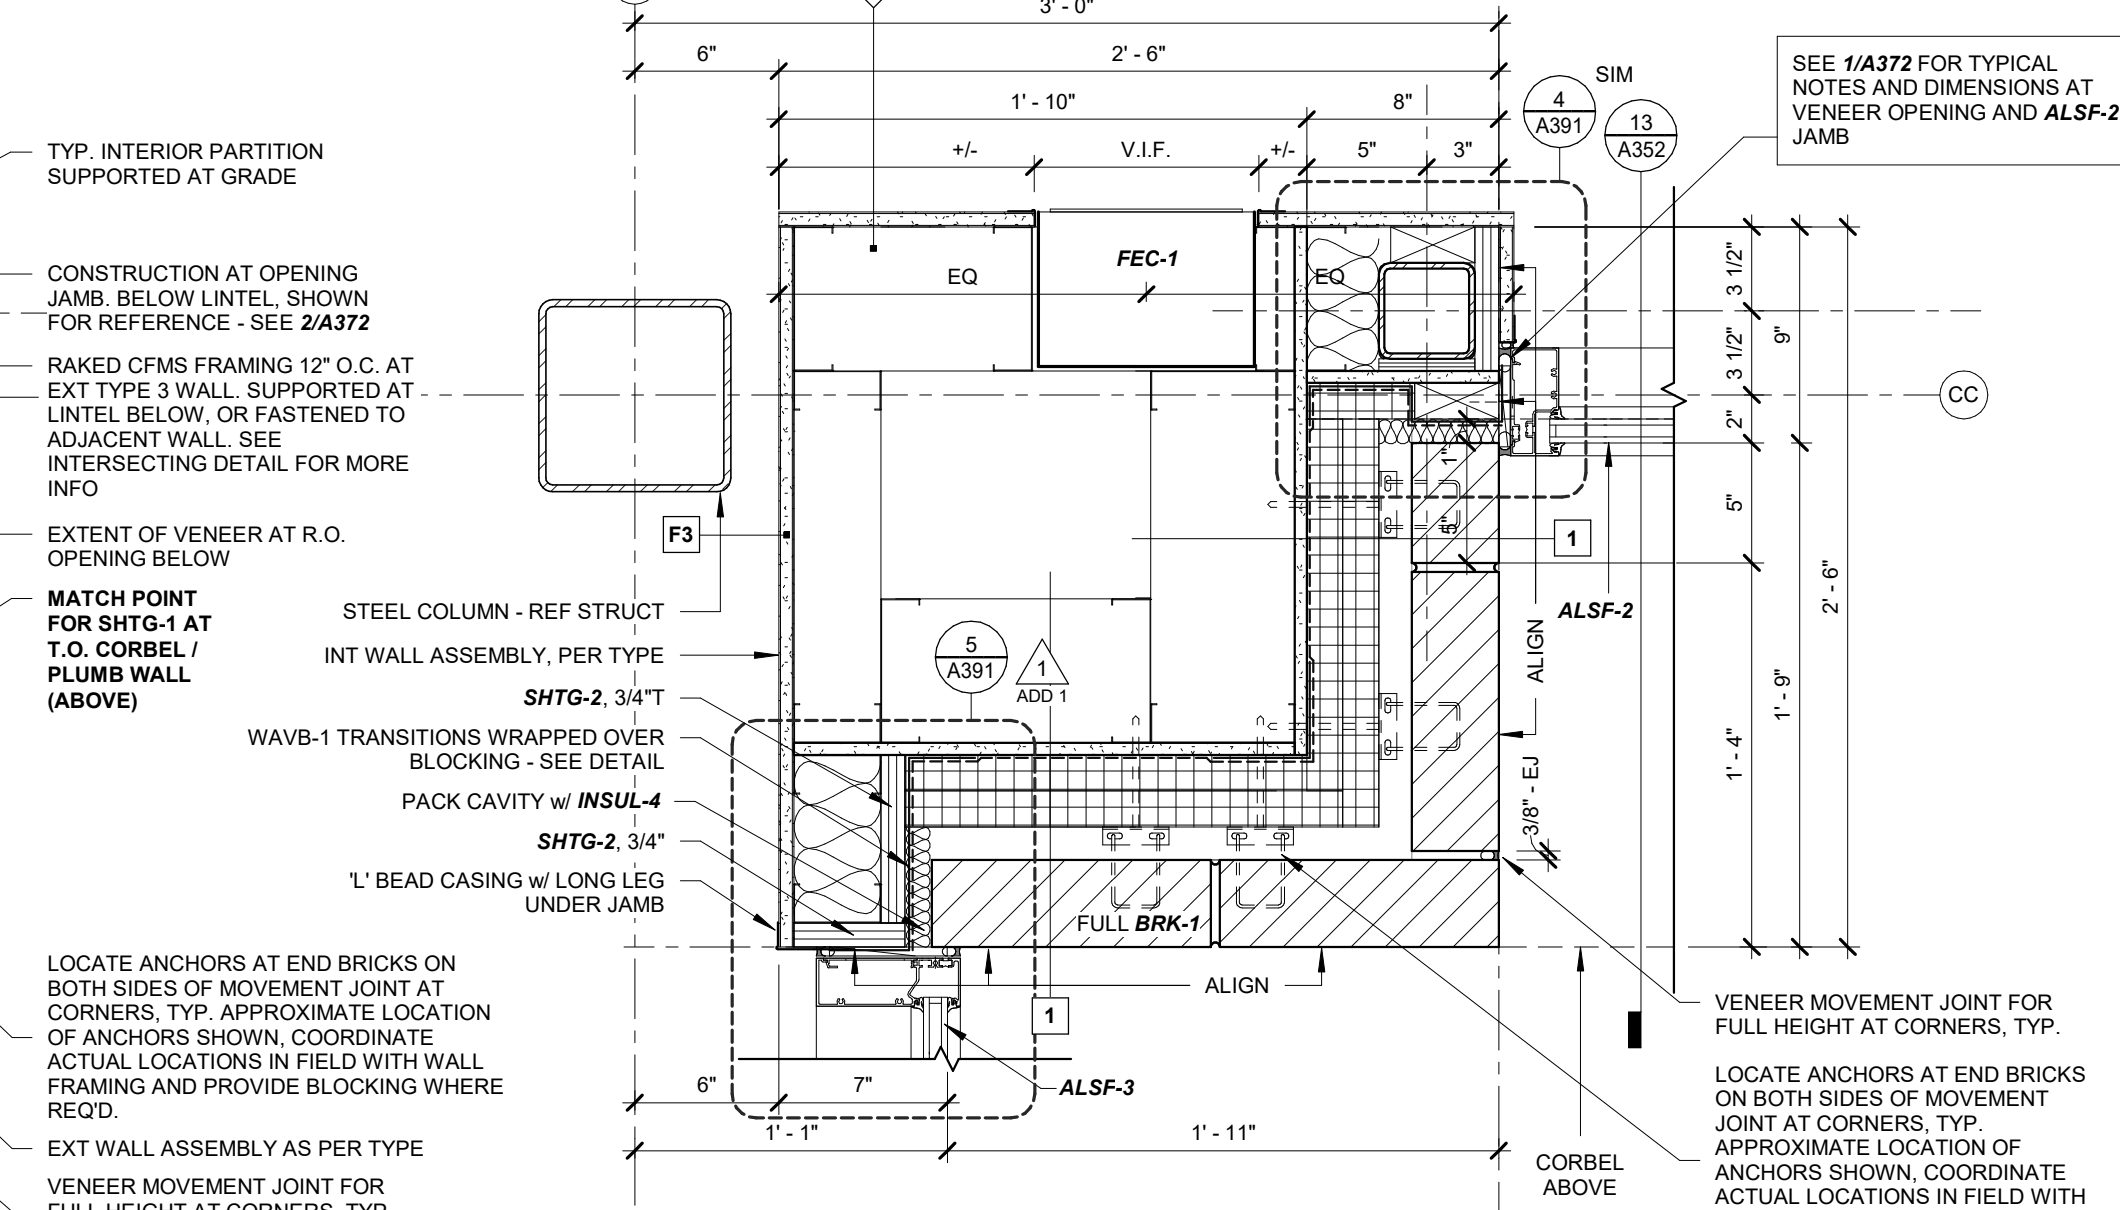


**7** EJ AT CORBEL AND BRK-1 RETURN  
A372 1 1/2" = 1'-0"

 


**8** ALSF-2 JAMB AT EAST WALL  
A372 1 1/2" = 1'-0"

 


**9** ALSF-3 ENTRY AND INTERSECTION ALSF-1 JAMB  
A372 1 1/2" = 1'-0"

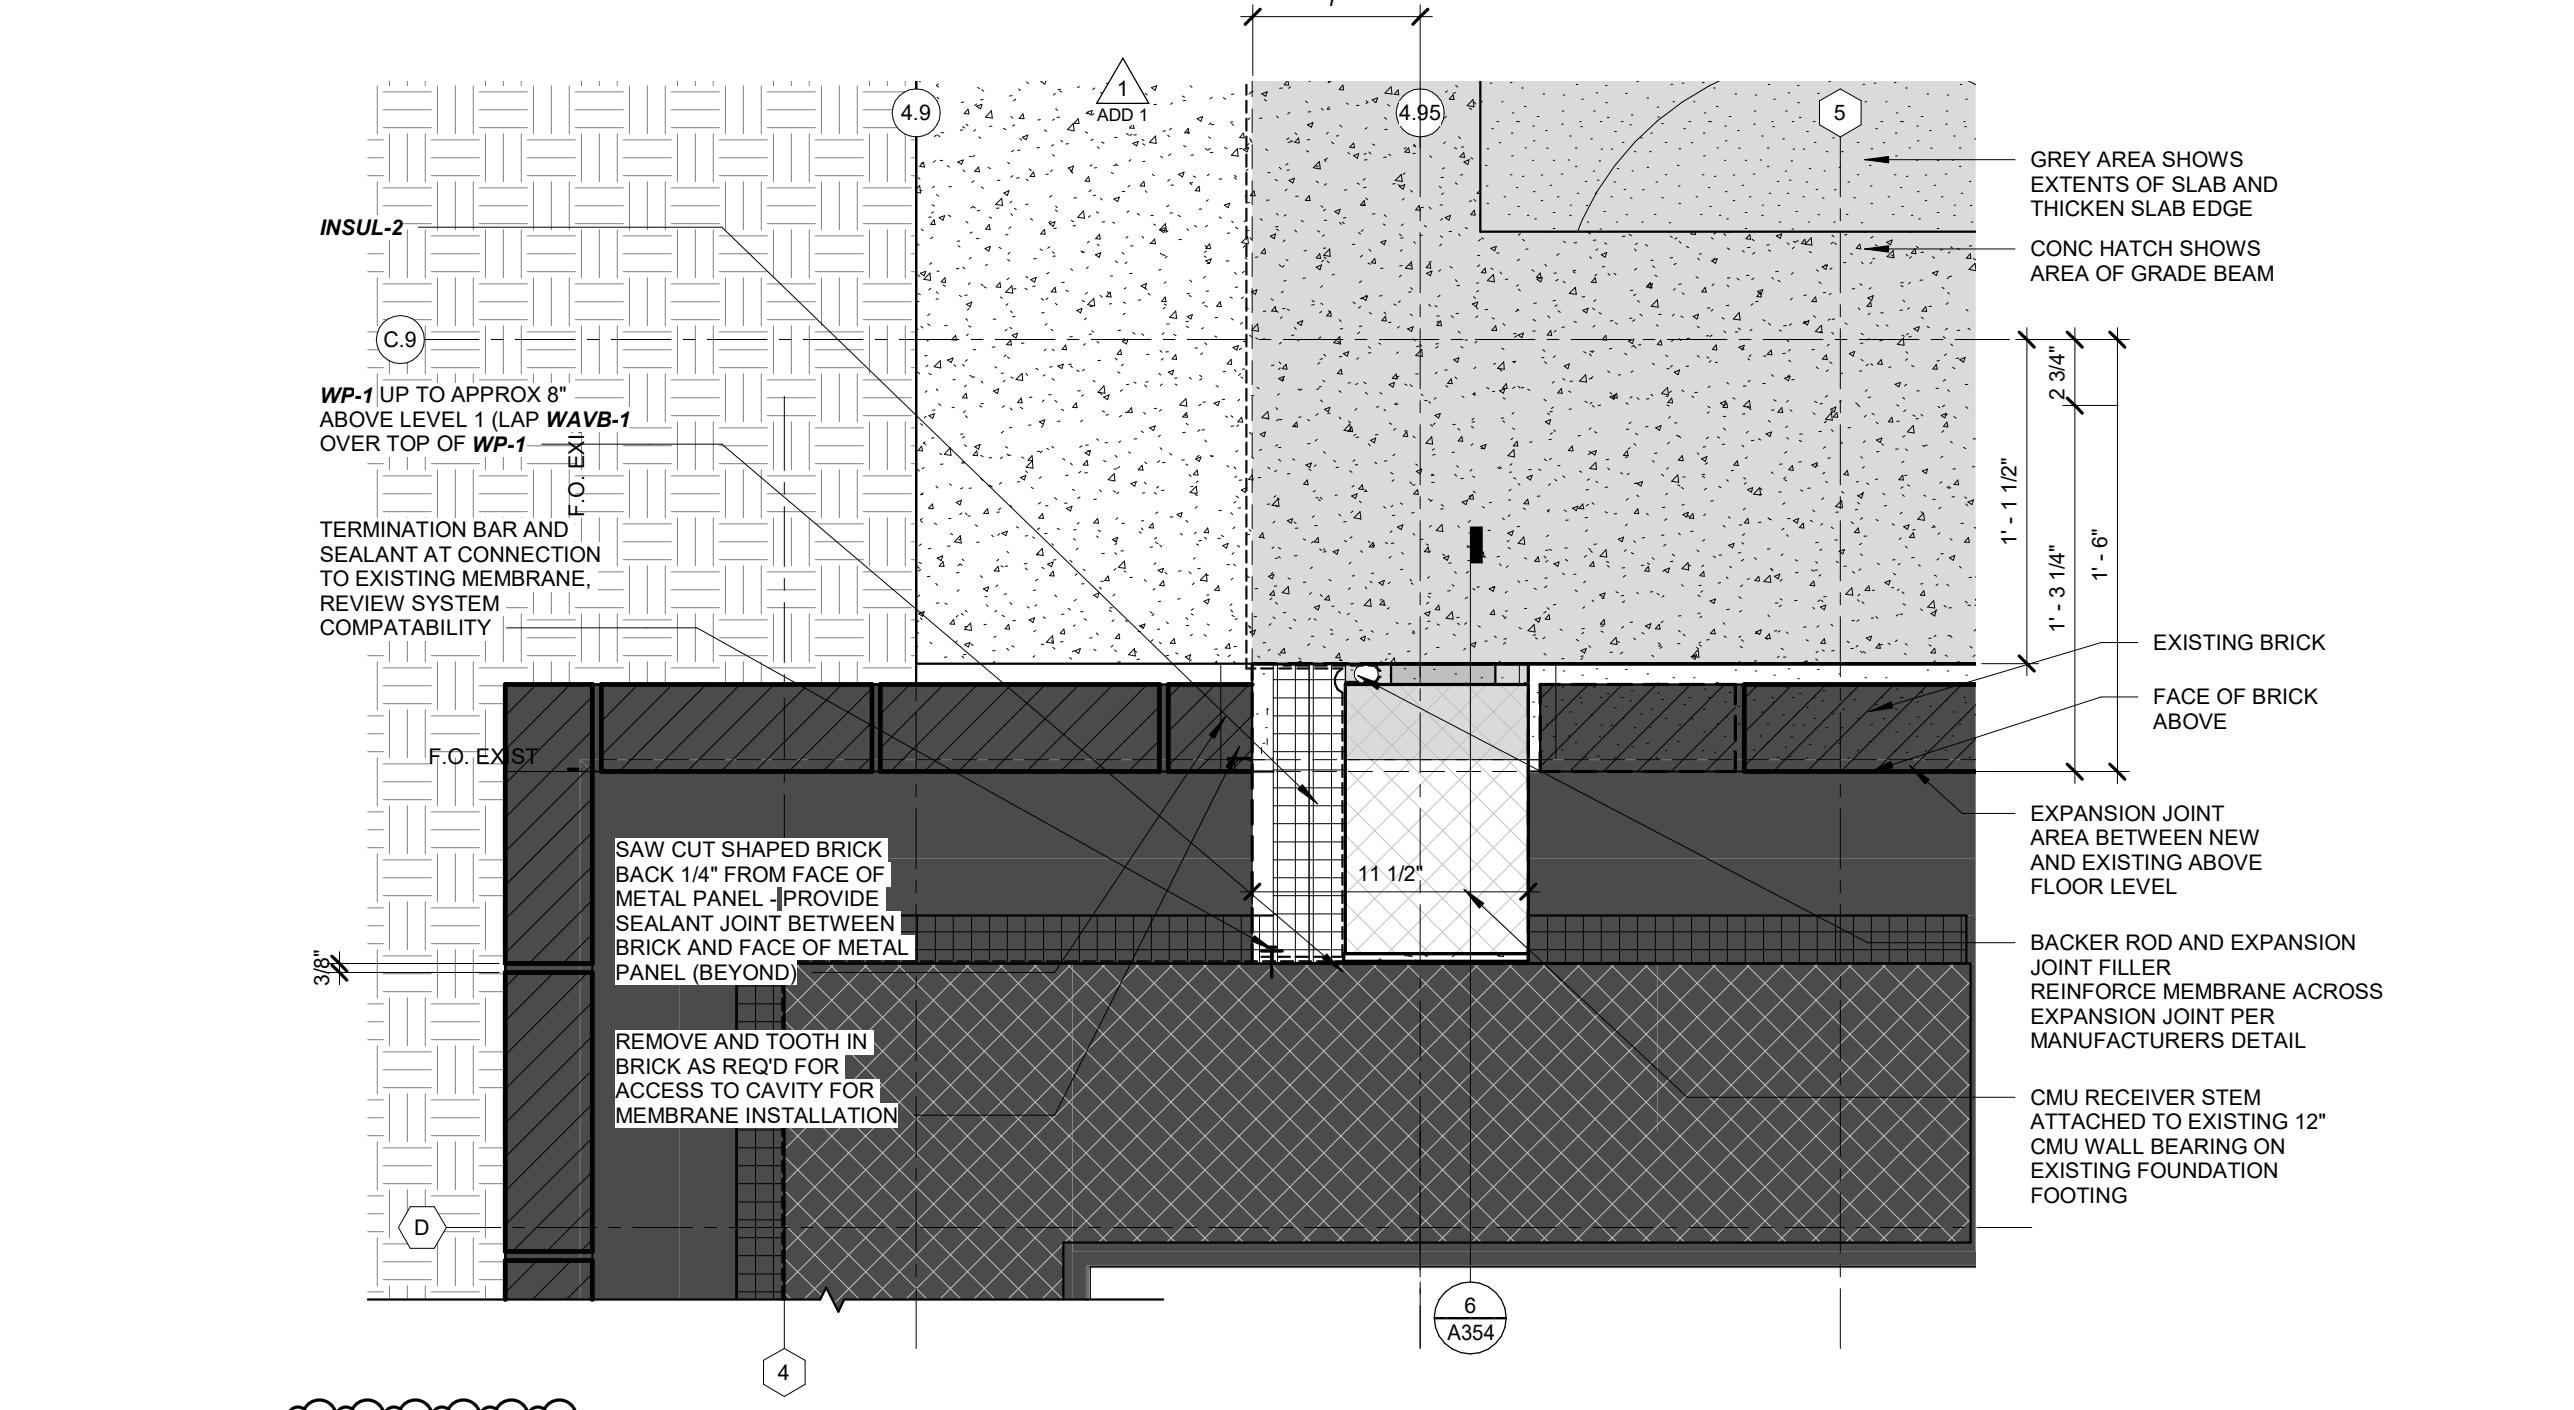

**10** FIRE RATING / BRICK AT EXISTING BRICK  
A372 1 1/2" = 1'-0"

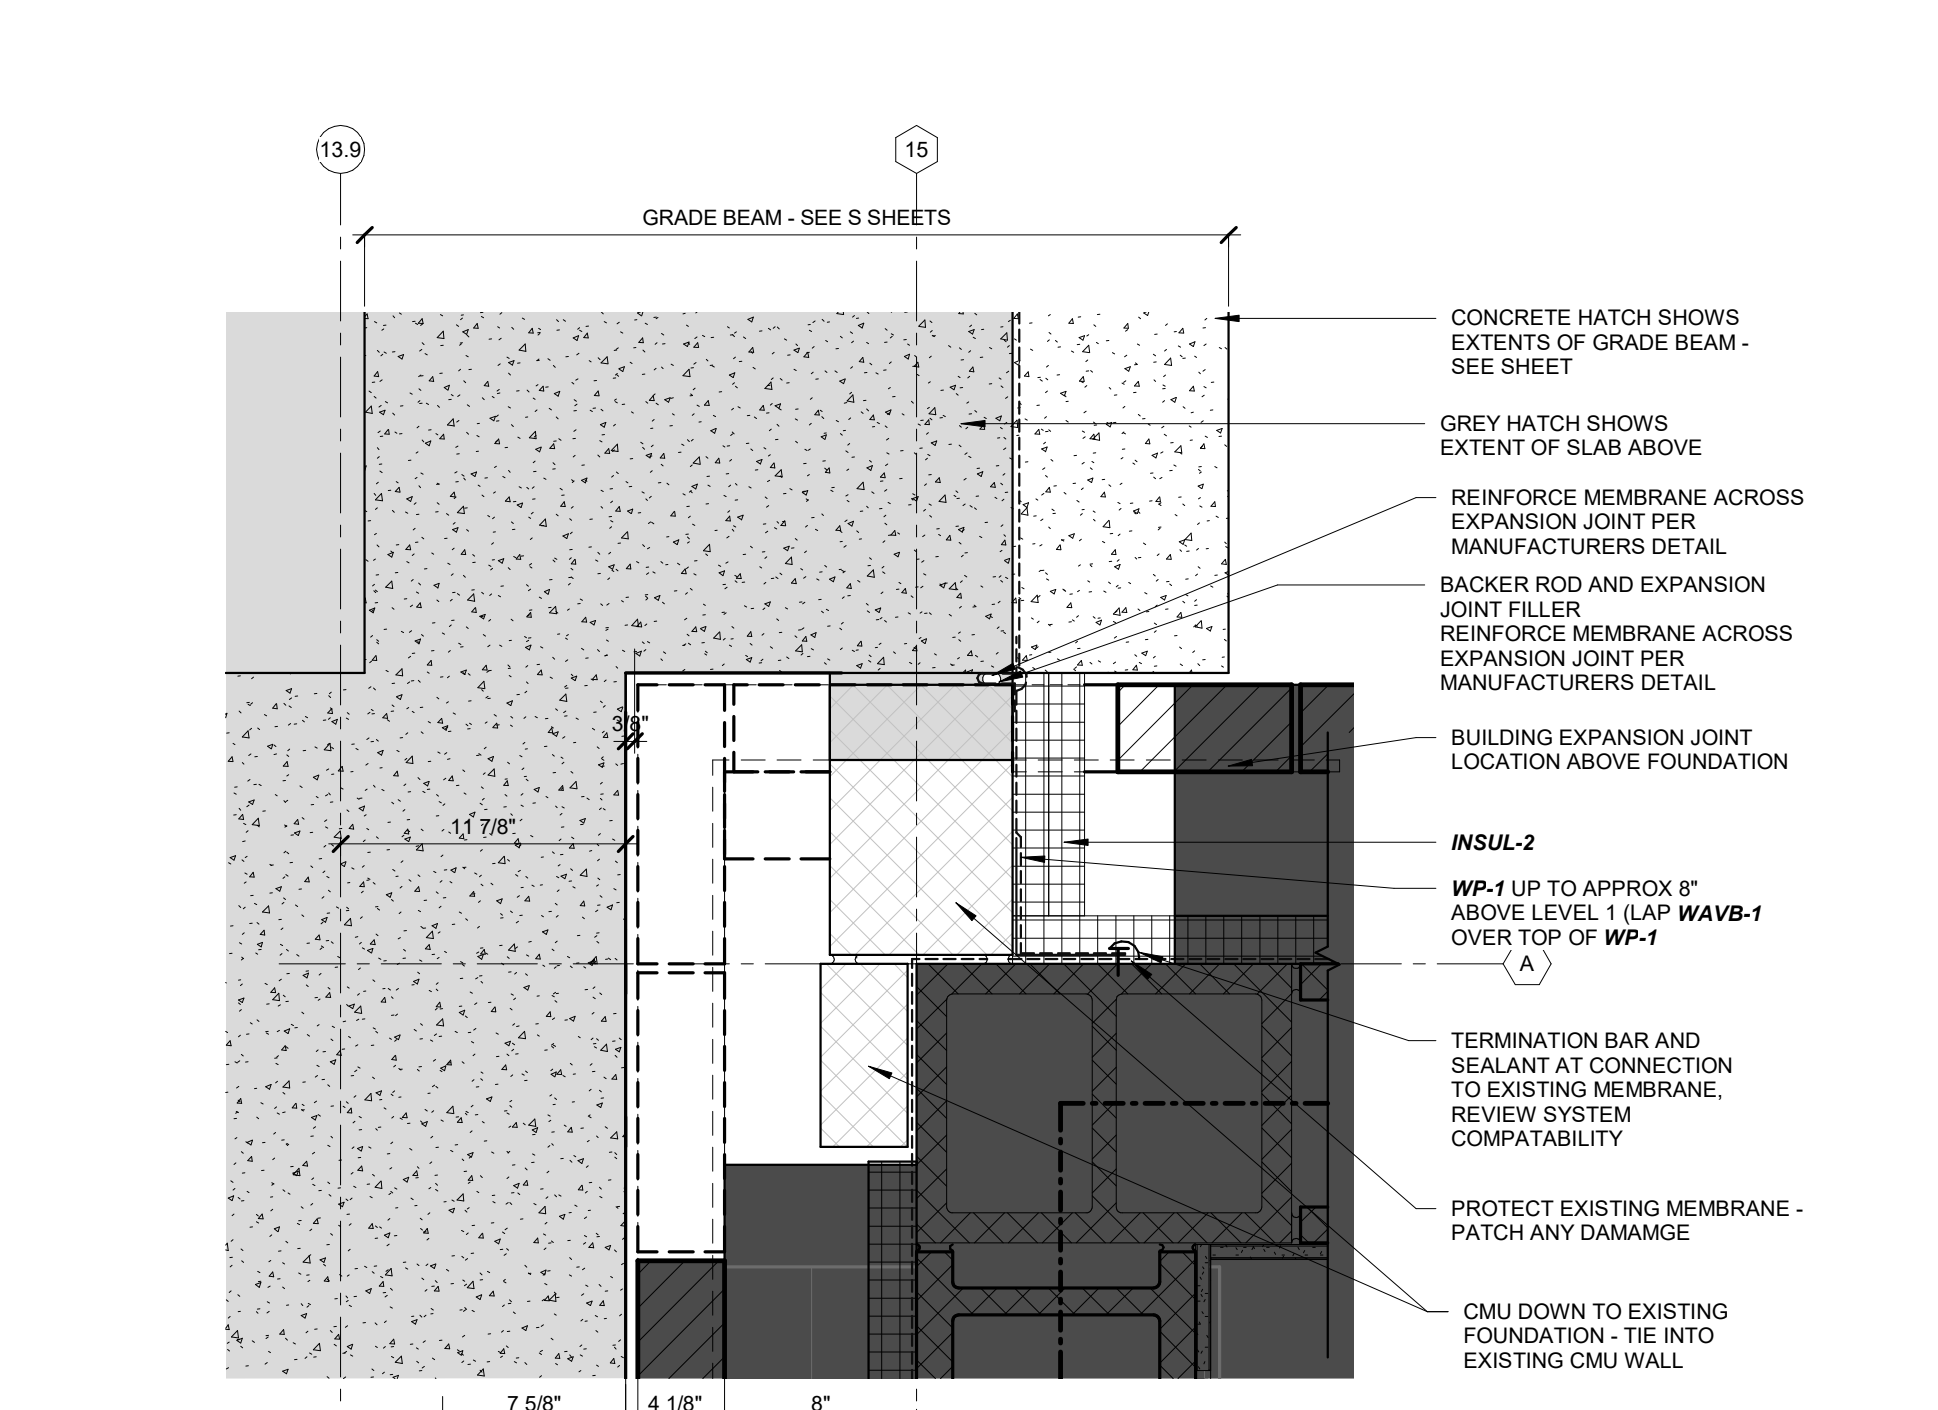

**11** FIRE RATING / BRICK AT EXISTING BRICK BELOW SLAB  
A372 1 1/2" = 1'-0"

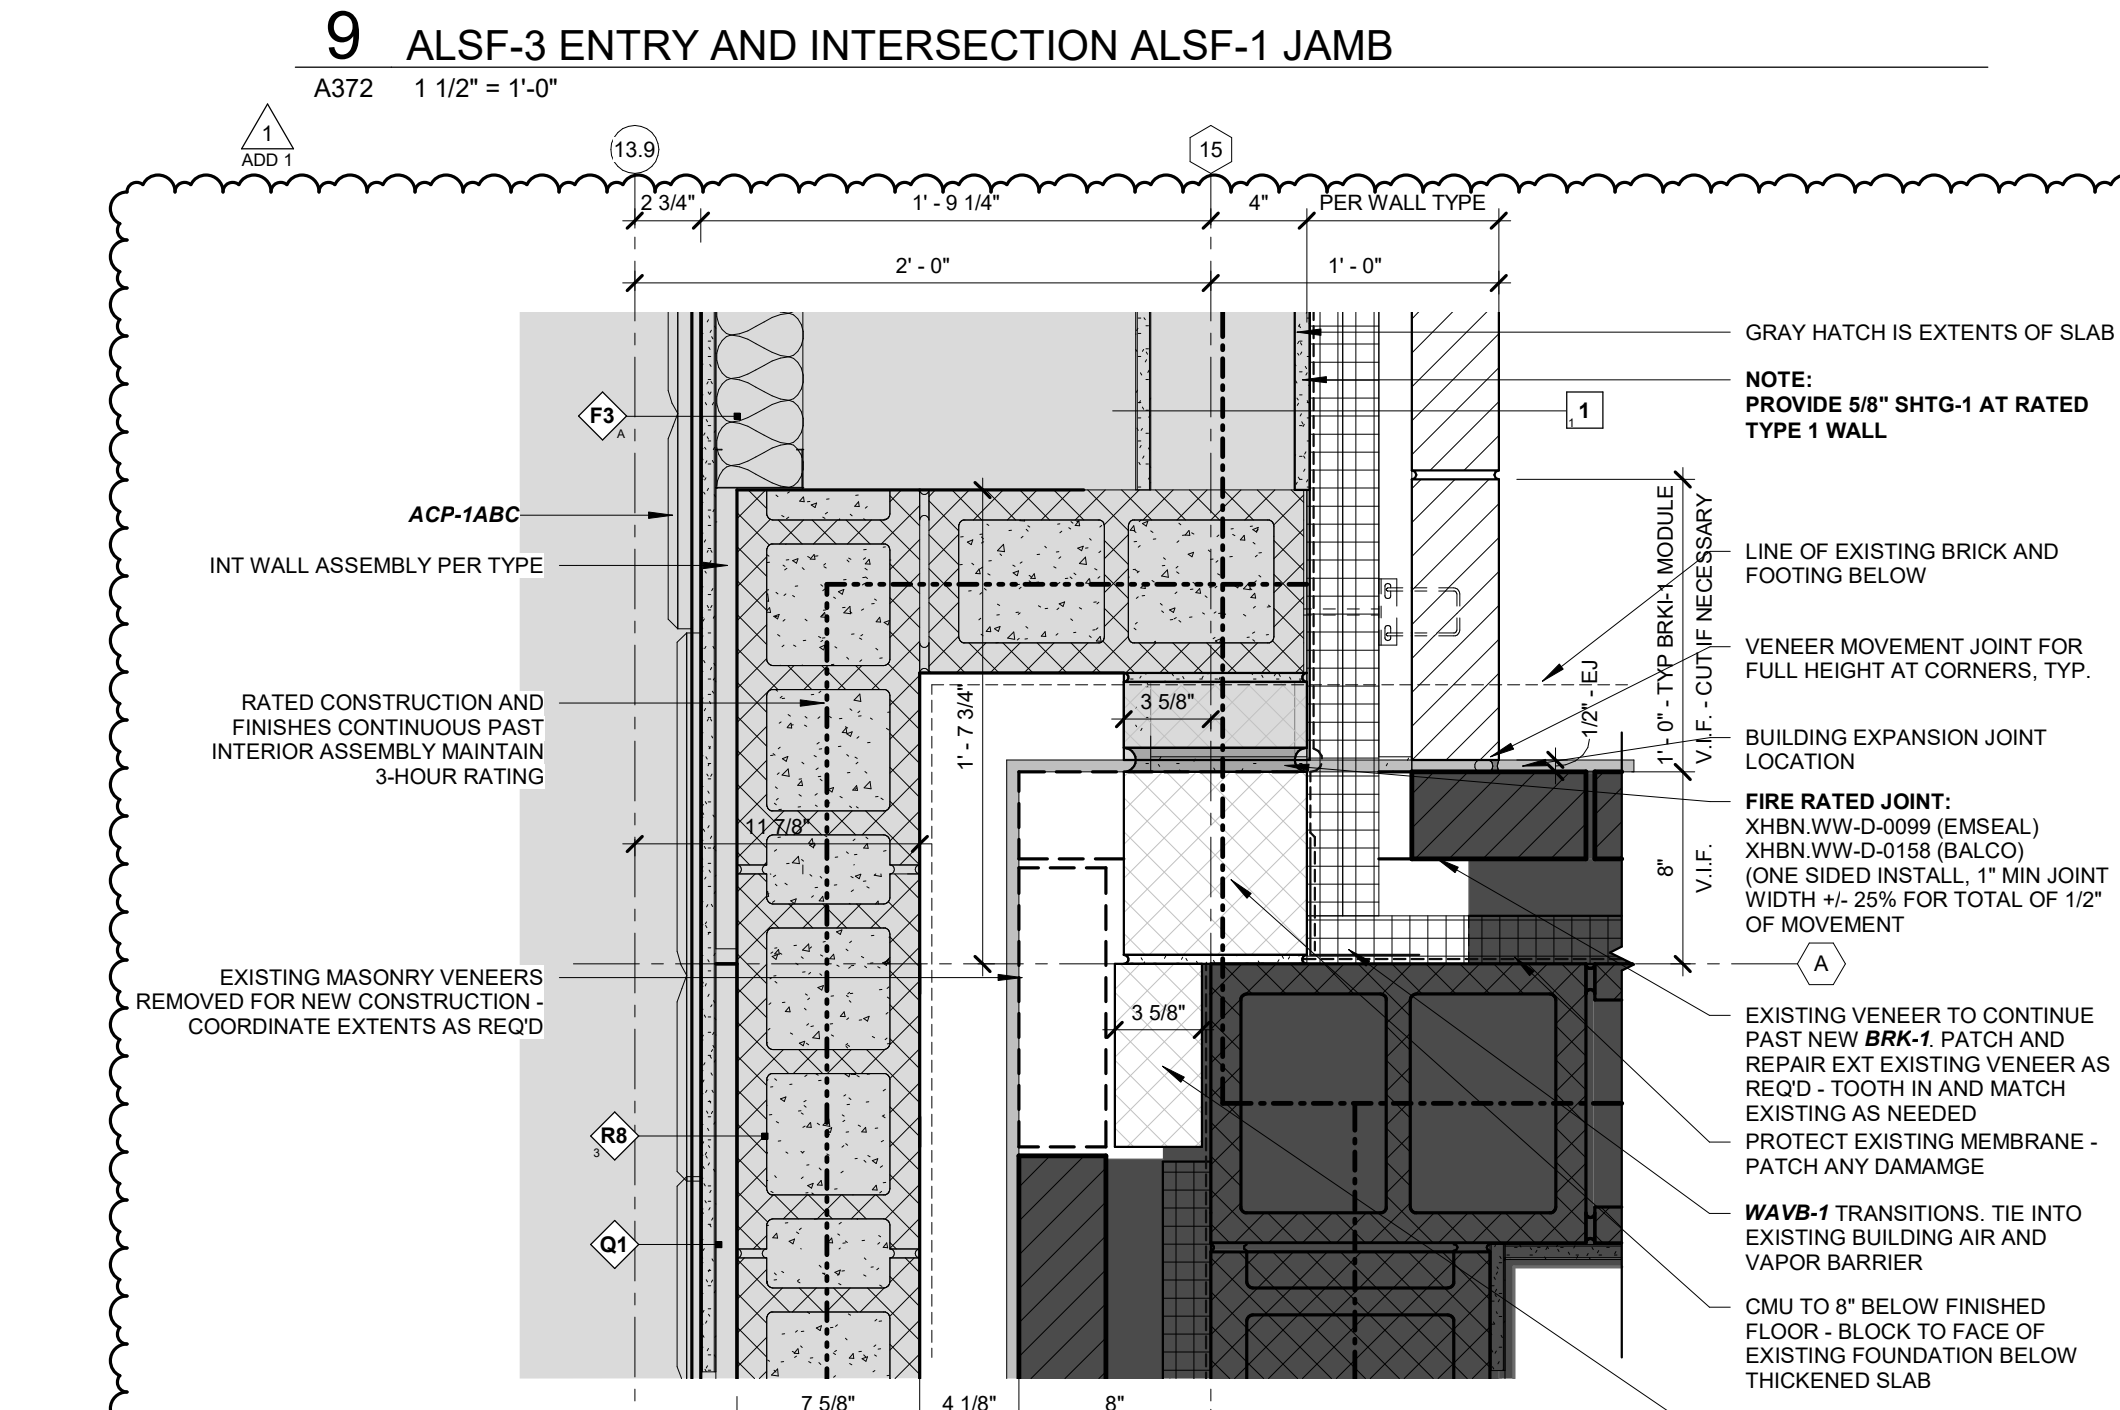

**12** FIRE RATING / BRICK AT EXISTING BRICK  
A372 1 1/2" = 1'-0"

**Bentonville Public Library  
Expansion**  
405 S Main Street  
Bentonville, AR 72712

Project No. 2002037

I hereby certify that this plan, specification or report was prepared by me or under my direct supervision and that I am a duly Licensed Architect under the Laws of the State of Arkansas.

Architect Seal



Signature

Print Name **Matthew Kuntrod**

Date **3/23/2023** License No. **10100**

**BID SET - ASI-01**


**ISSUE / REVISION**

Mark	Date	Description
10/26/2022	11/14/2022	LARGE SCALE DEVELOPMENT SUBMITTAL SECOND LSO SUBMITTAL
11/28/2022	12/13/2022	THIRD LSO SUBMITTAL PERMIT SET
1/6/2023		BID SET
1/18/2023		BID SET - ADDENDUM 1
3/23/2023		ASI-01


Issued 03/23/2023

**EXTERIOR PLAN  
DETAILS**


**A372**

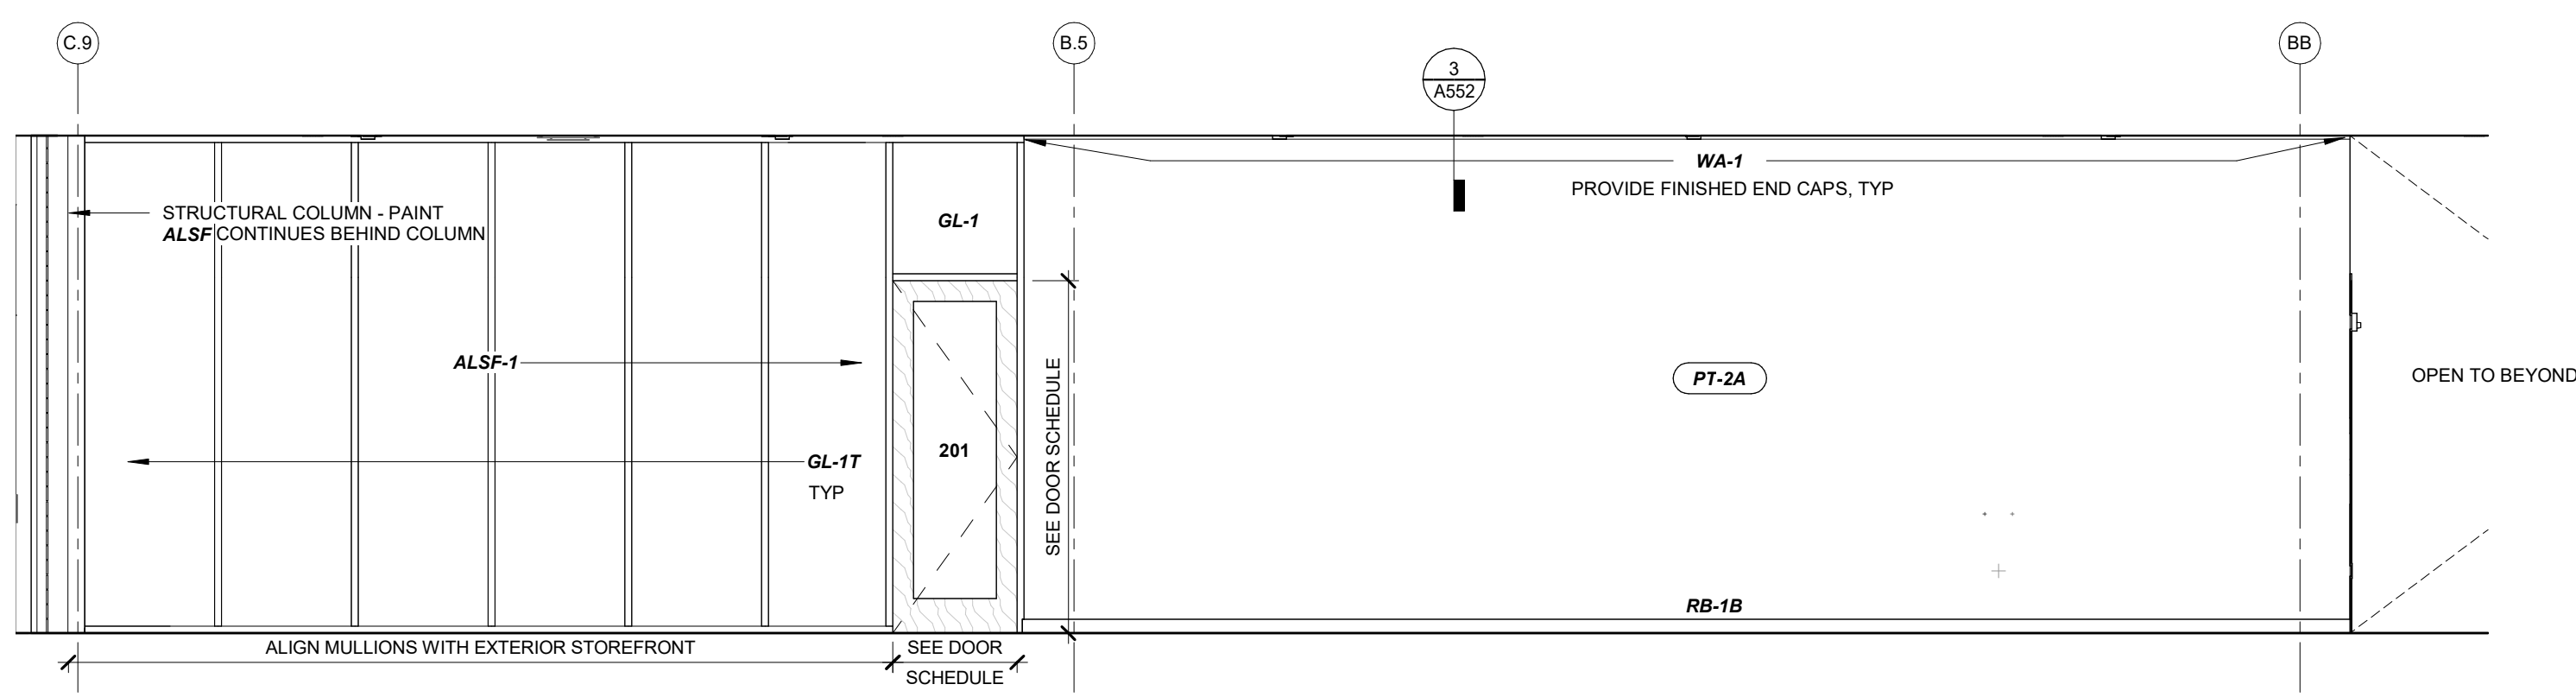


**1 200 MARKETPLACE WEST**  
A502 1/4" = 1'-0"

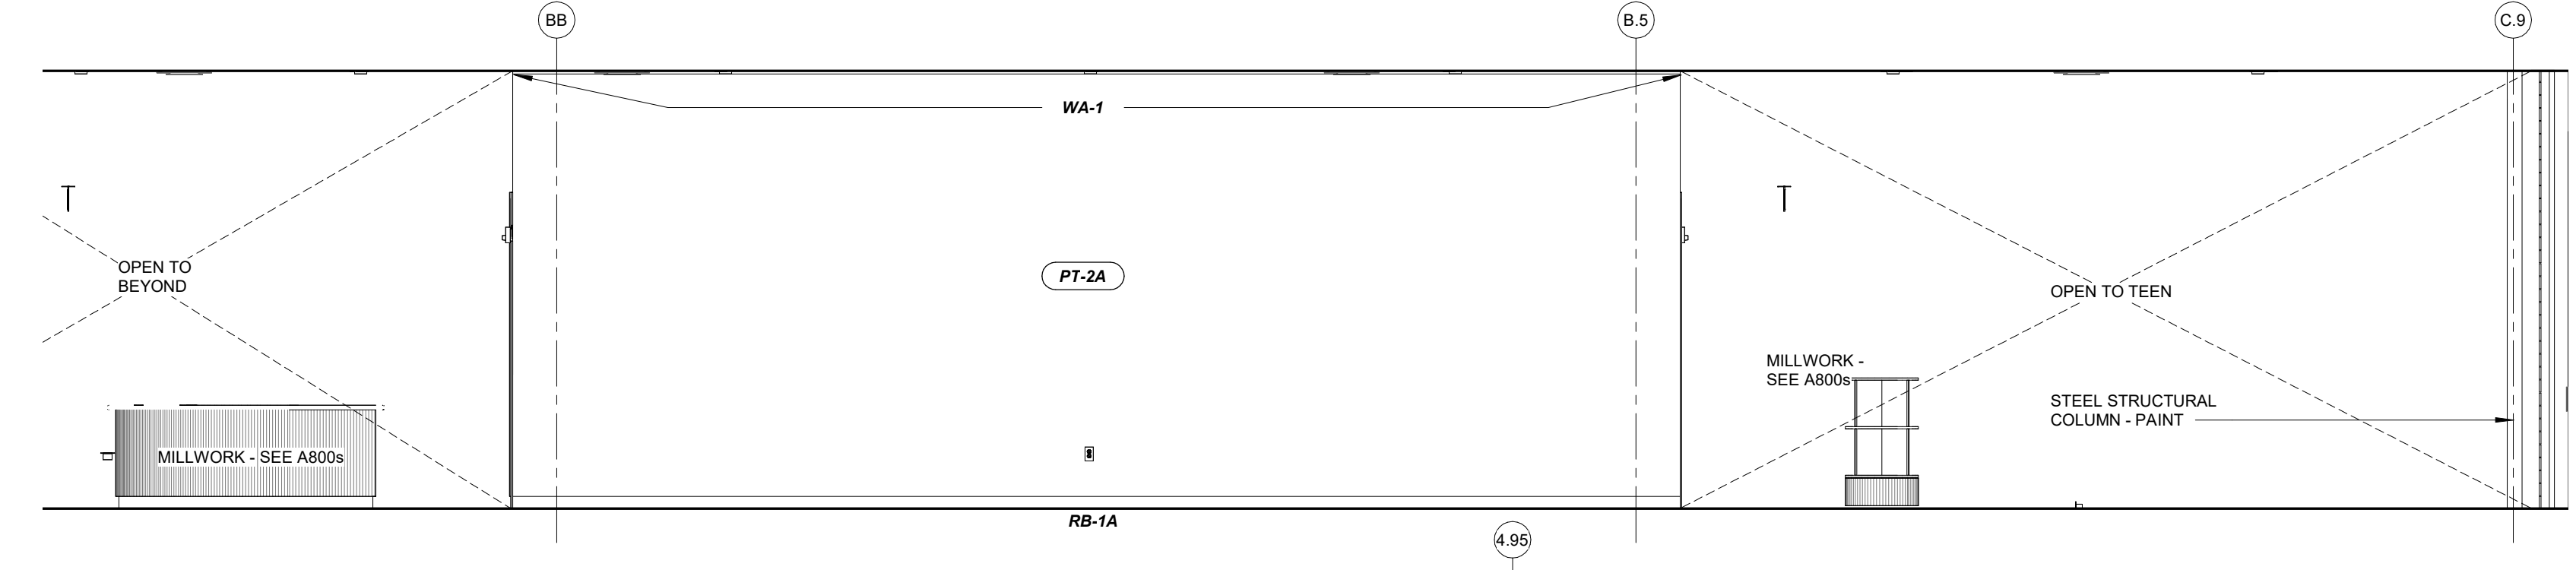


**2 200 MARKETPLACE EAST**  
A502 1/4" = 1'-0"

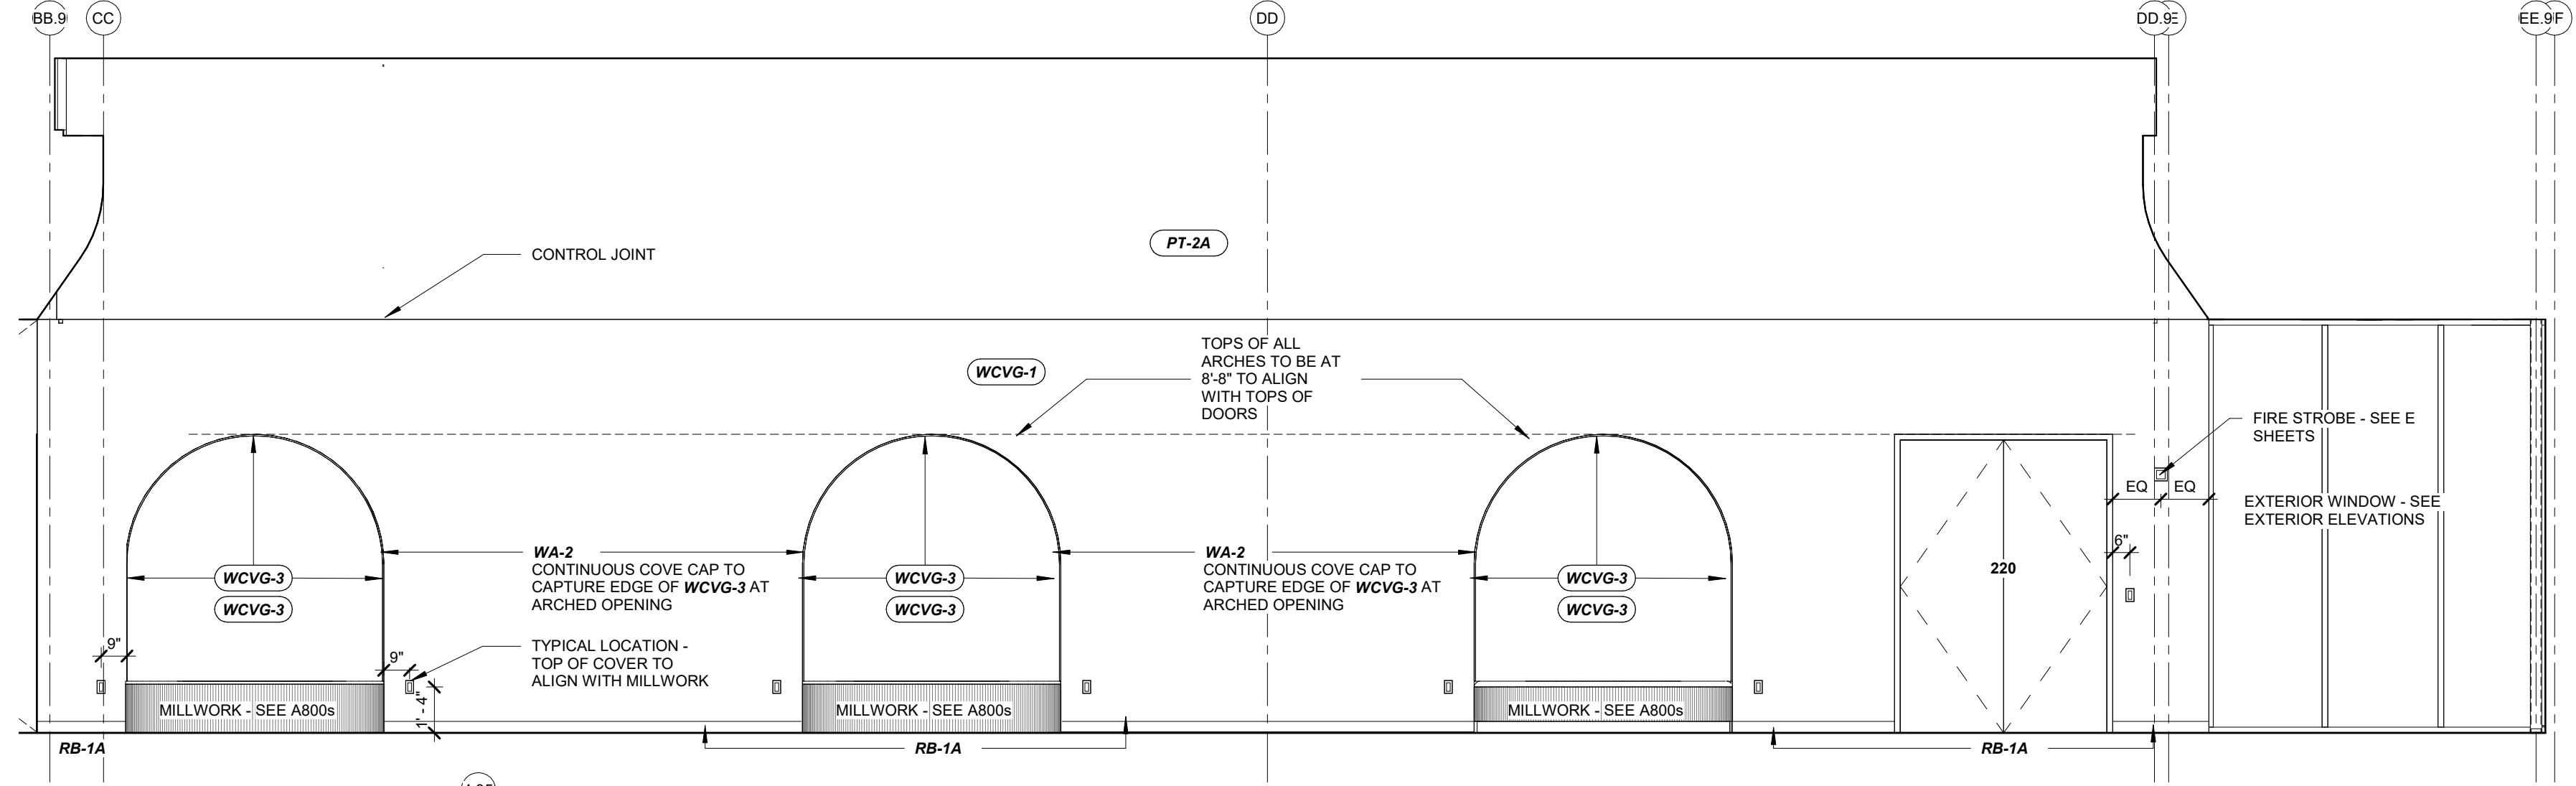


**3 201 MAKER SPACE NORTH**  
A502 1/4" = 1'-0"

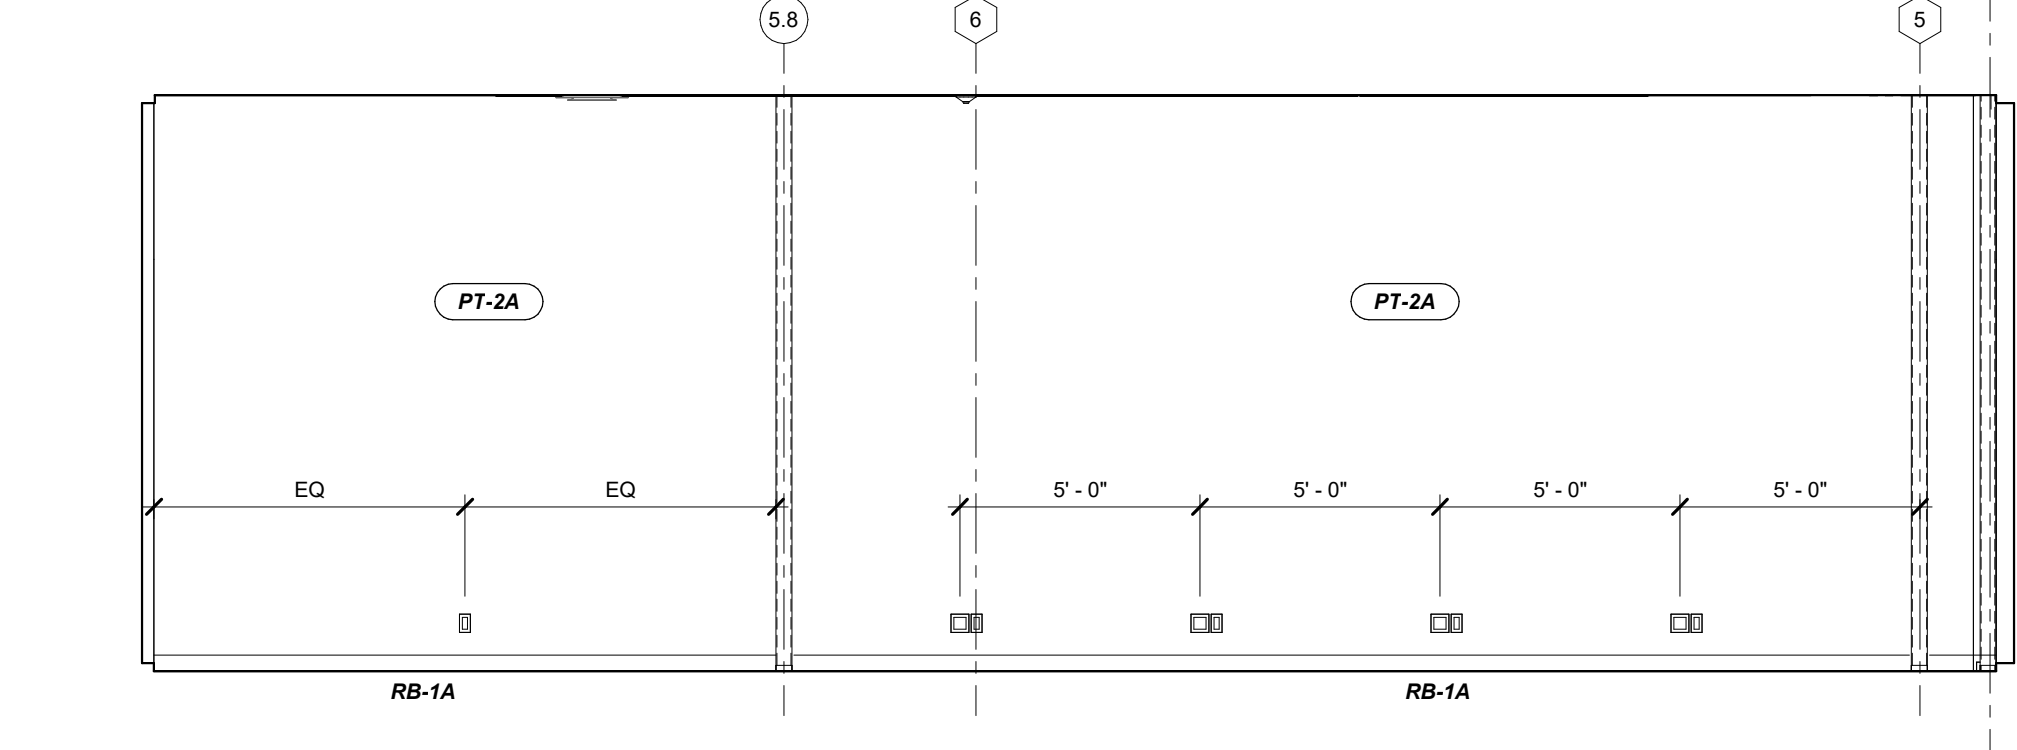


**4 201 MAKER SPACE SOUTH**  
A502 1/4" = 1'-0"

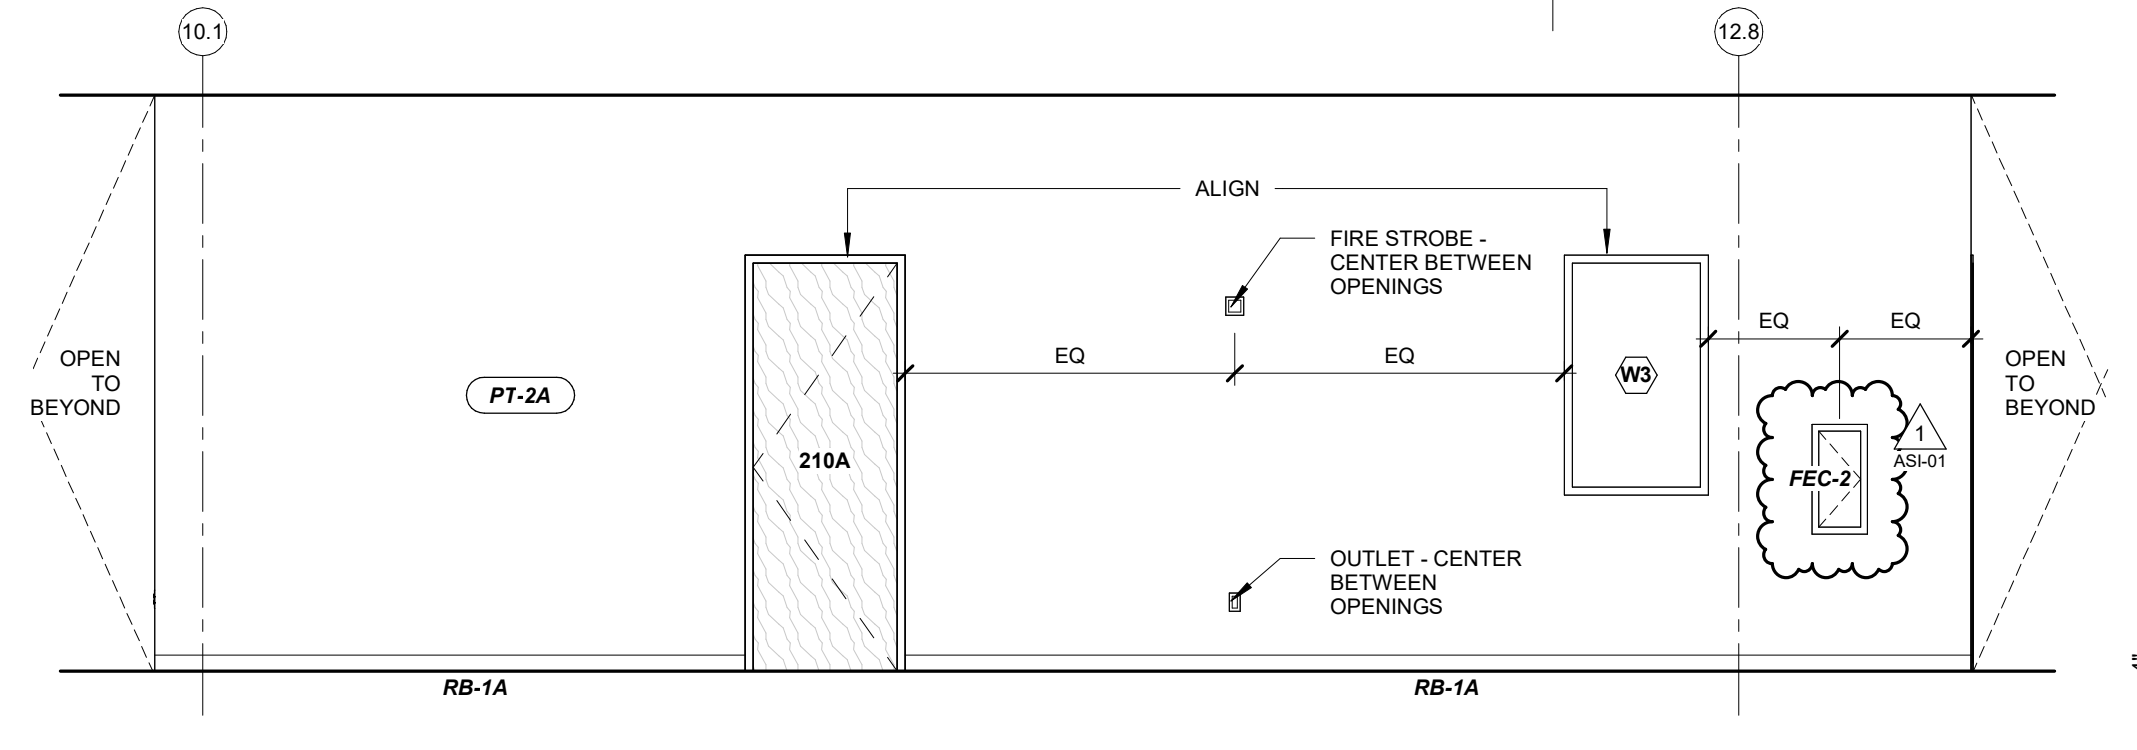


**5 203 TEEN COLLECTION NORTH**  
A502 1/4" = 1'-0"

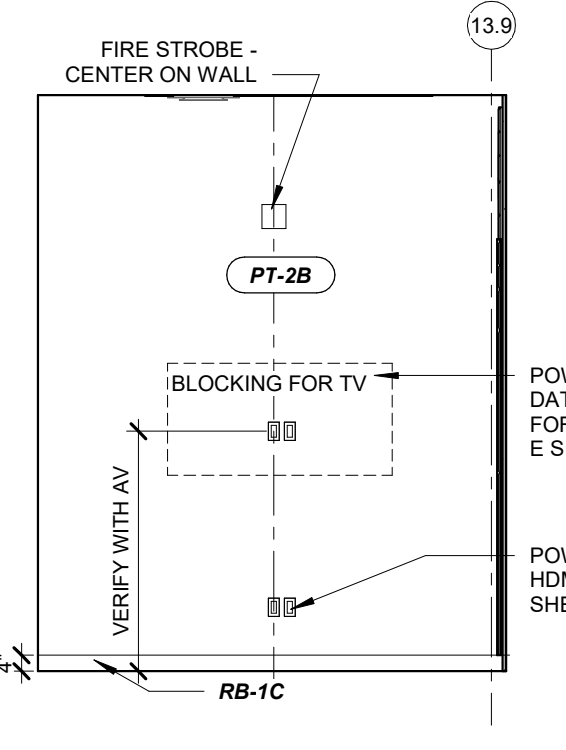


**6 204 STUDY NORTH**  
A502 1/4" = 1'-0"

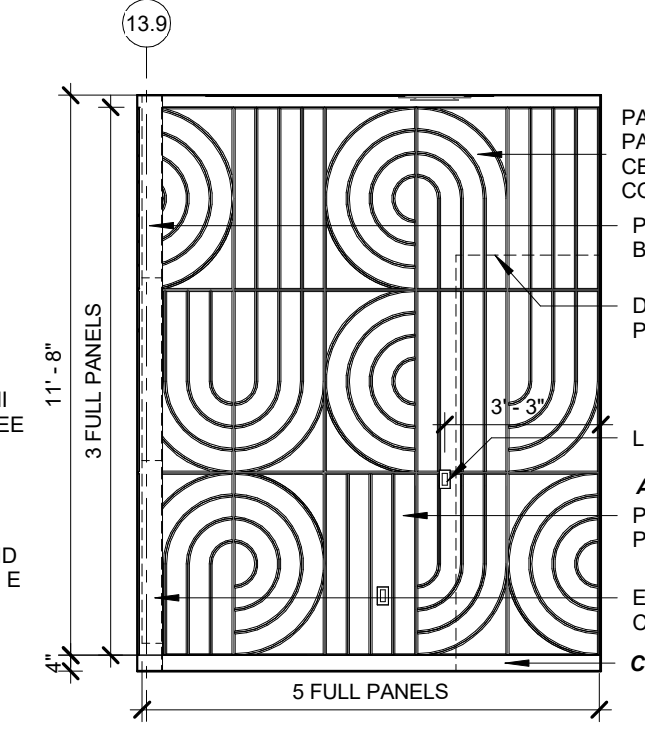


**7 204 STUDY SOUTH**  
A502 1/4" = 1'-0"

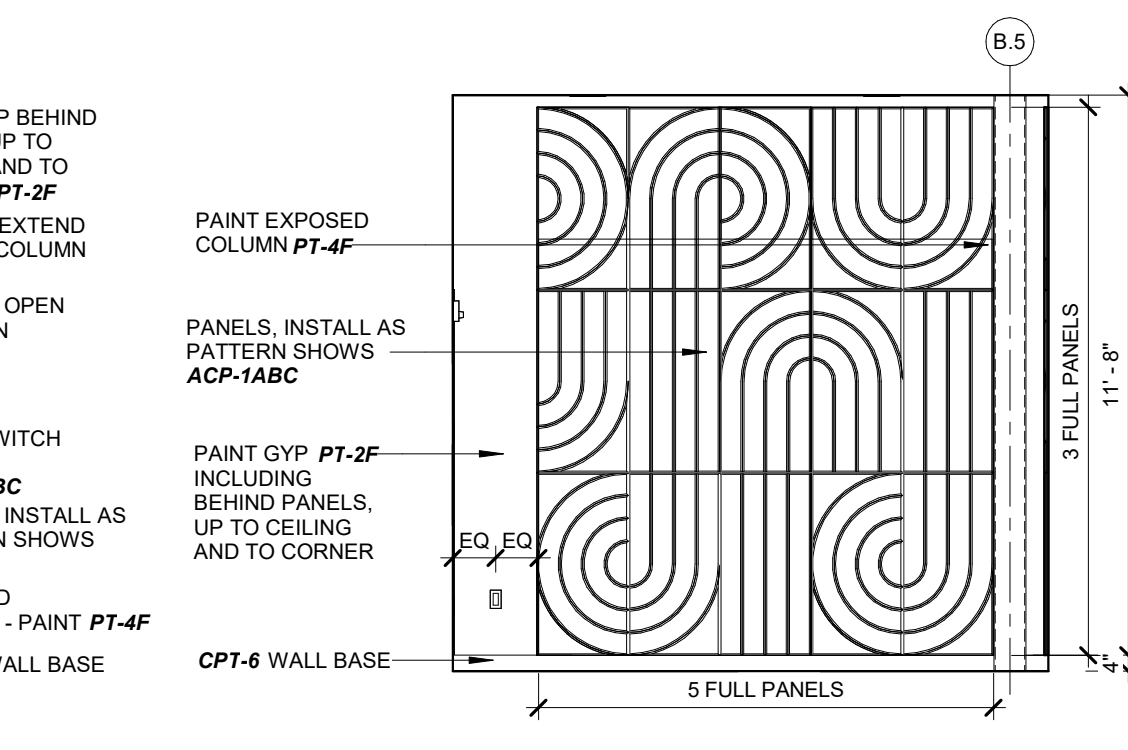


**8 204 TEEN STUDY EAST**  
A502 1/4" = 1'-0"

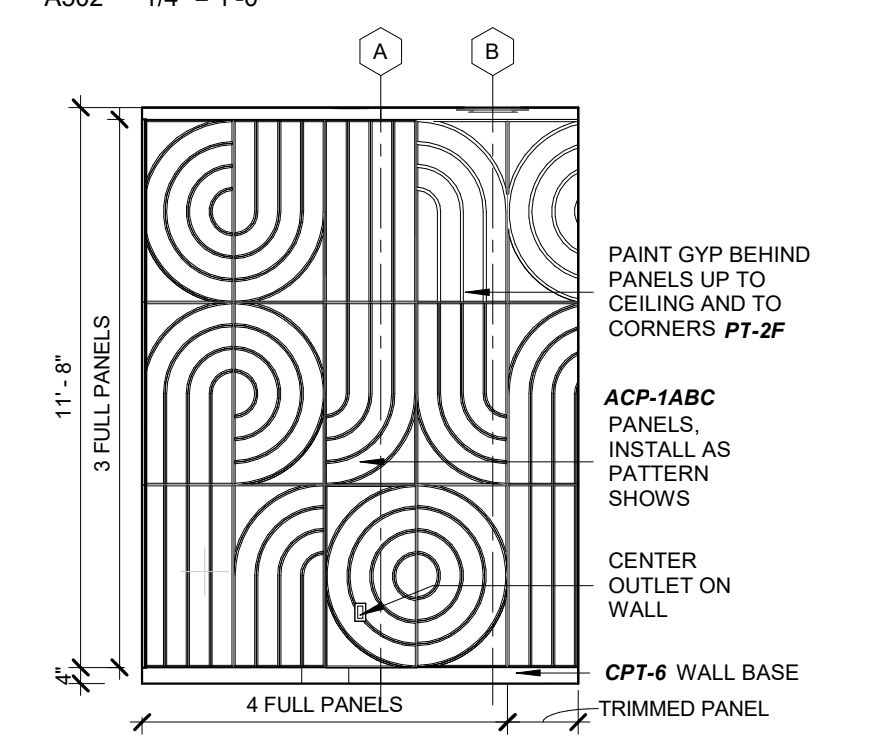


**9 205 STUDY EAST**  
A502 1/4" = 1'-0"

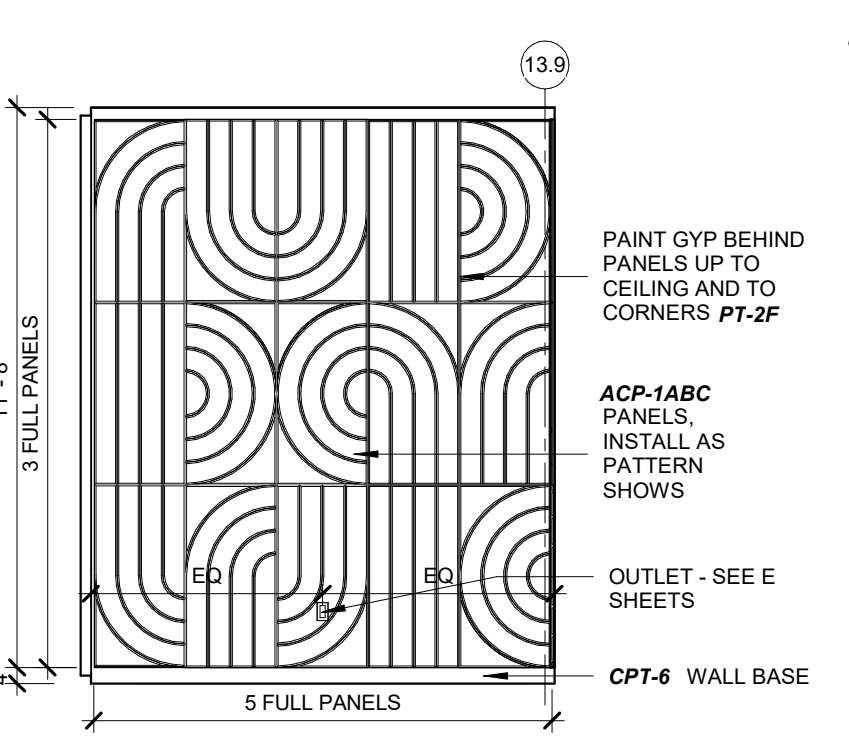


**10 205 STUDY NORTH**  
A502 1/4" = 1'-0"

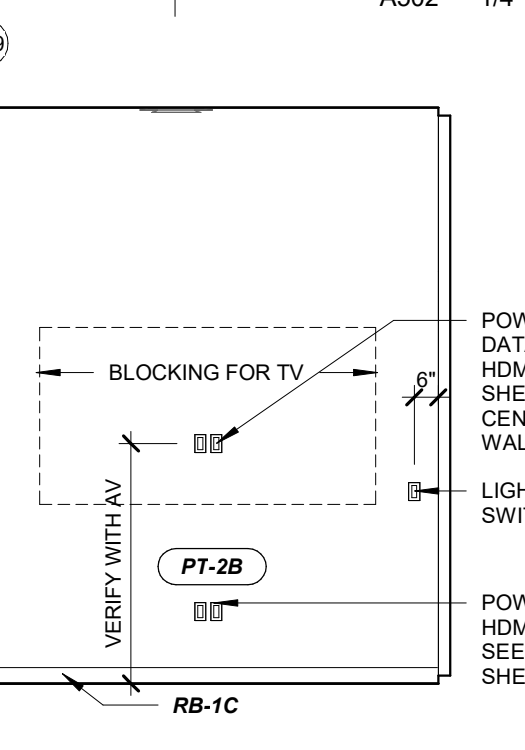


**11 205 STUDY SOUTH**  
A502 1/4" = 1'-0"

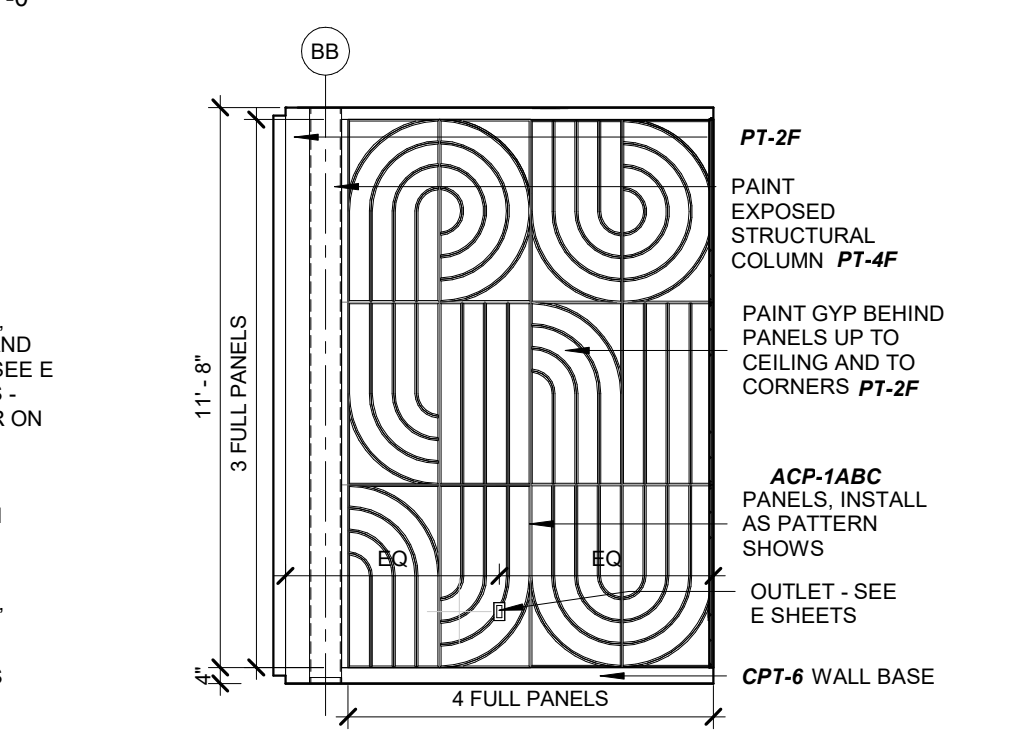


**12 206 STUDY EAST**  
A502 1/4" = 1'-0"

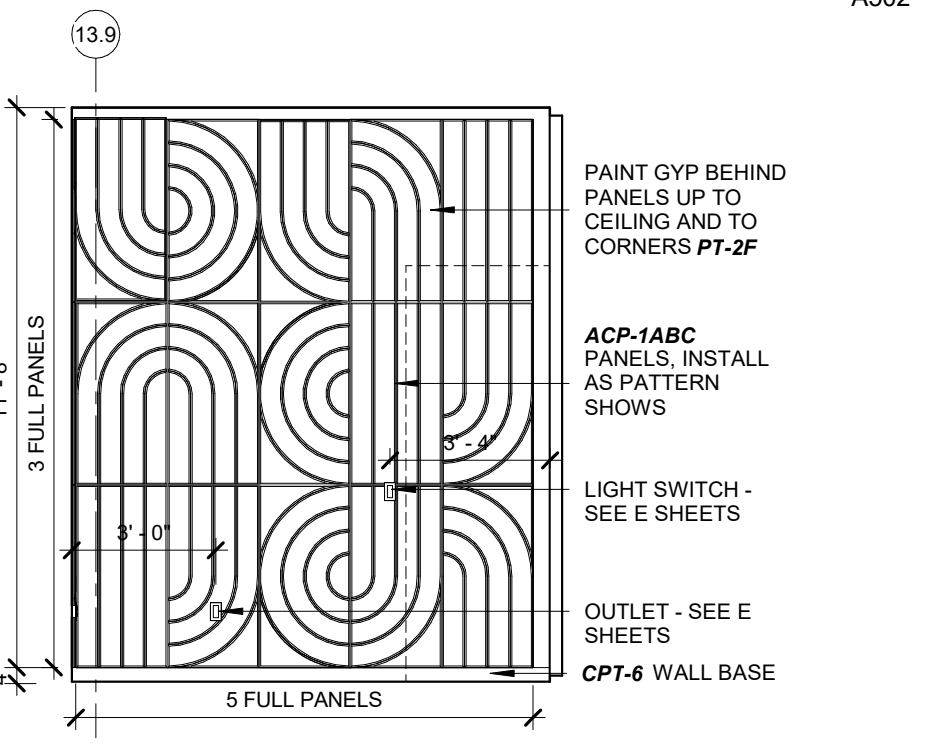


**13 206 STUDY SOUTH**  
A502 1/4" = 1'-0"

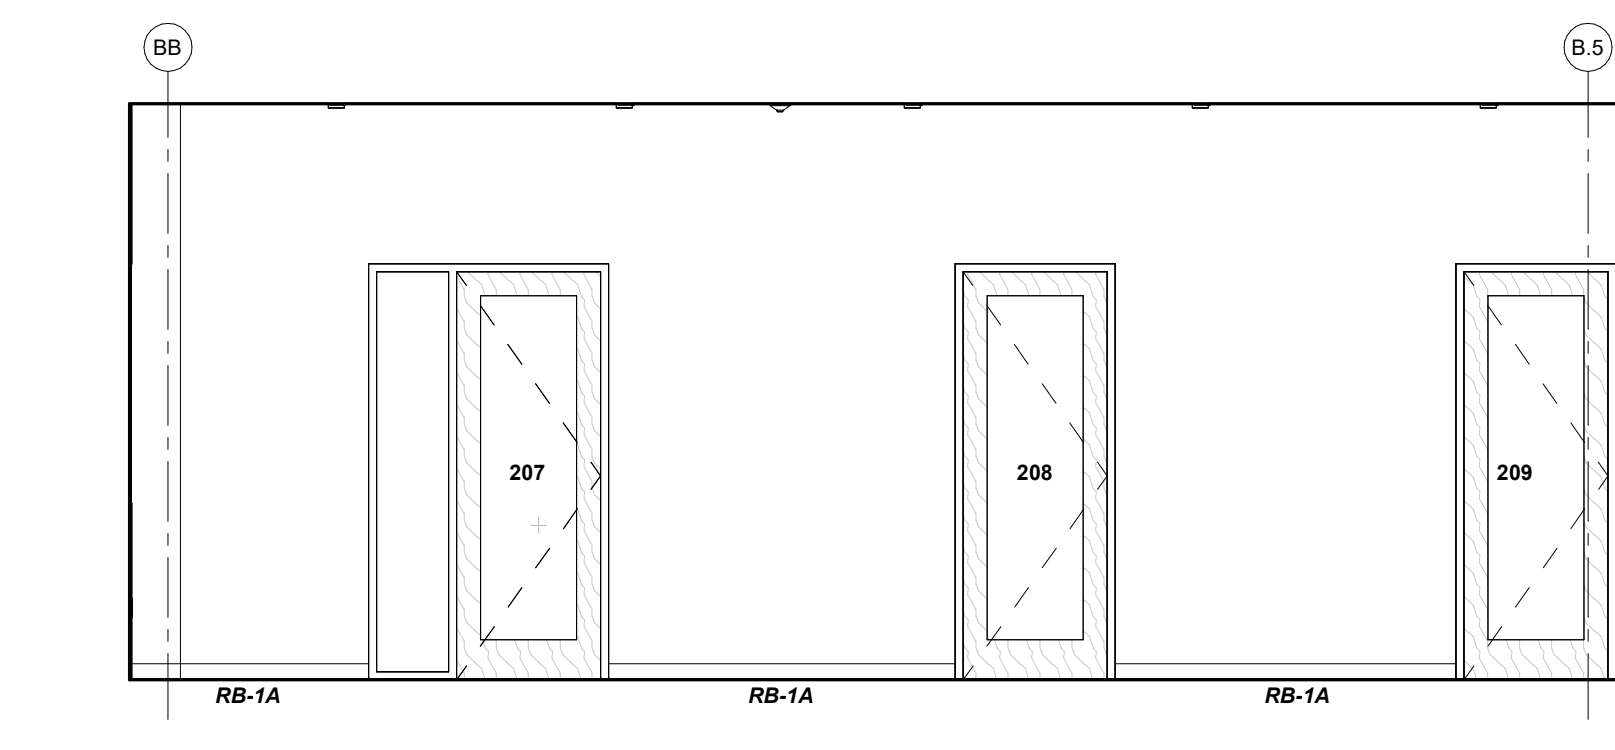


**14 210 YOUTH SERVICES EAST**  
A502 1/4" = 1'-0"

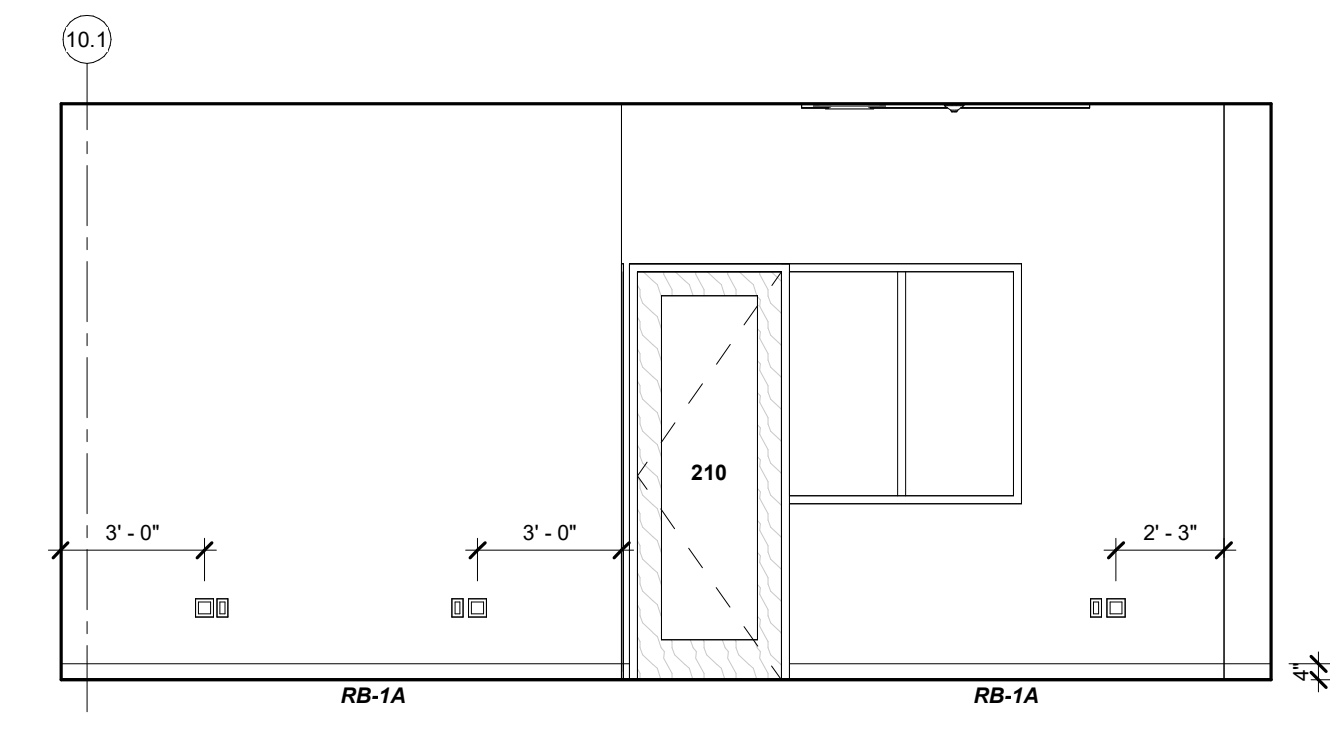


**15 210 YOUTH SERVICES NORTH**  
A502 1/4" = 1'-0"

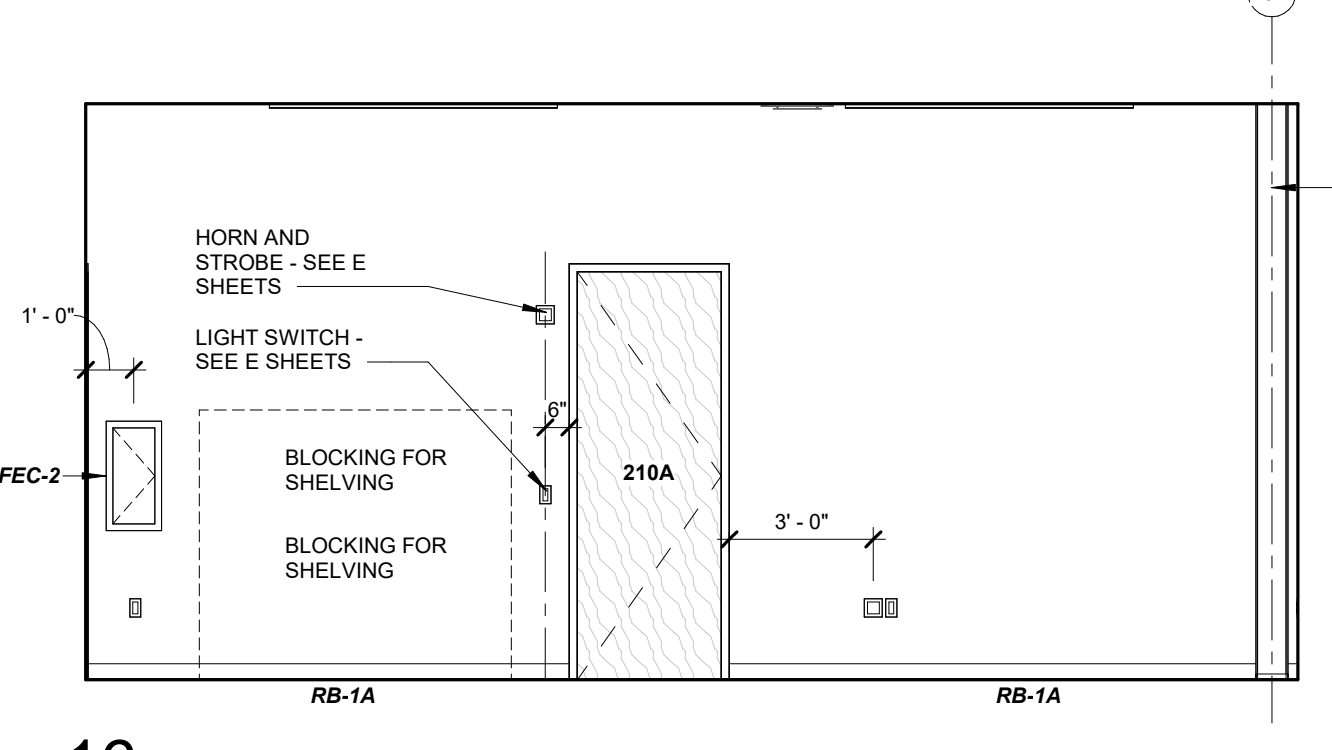


**16 210 YOUTH SERVICES SOUTH**  
A502 1/4" = 1'-0"

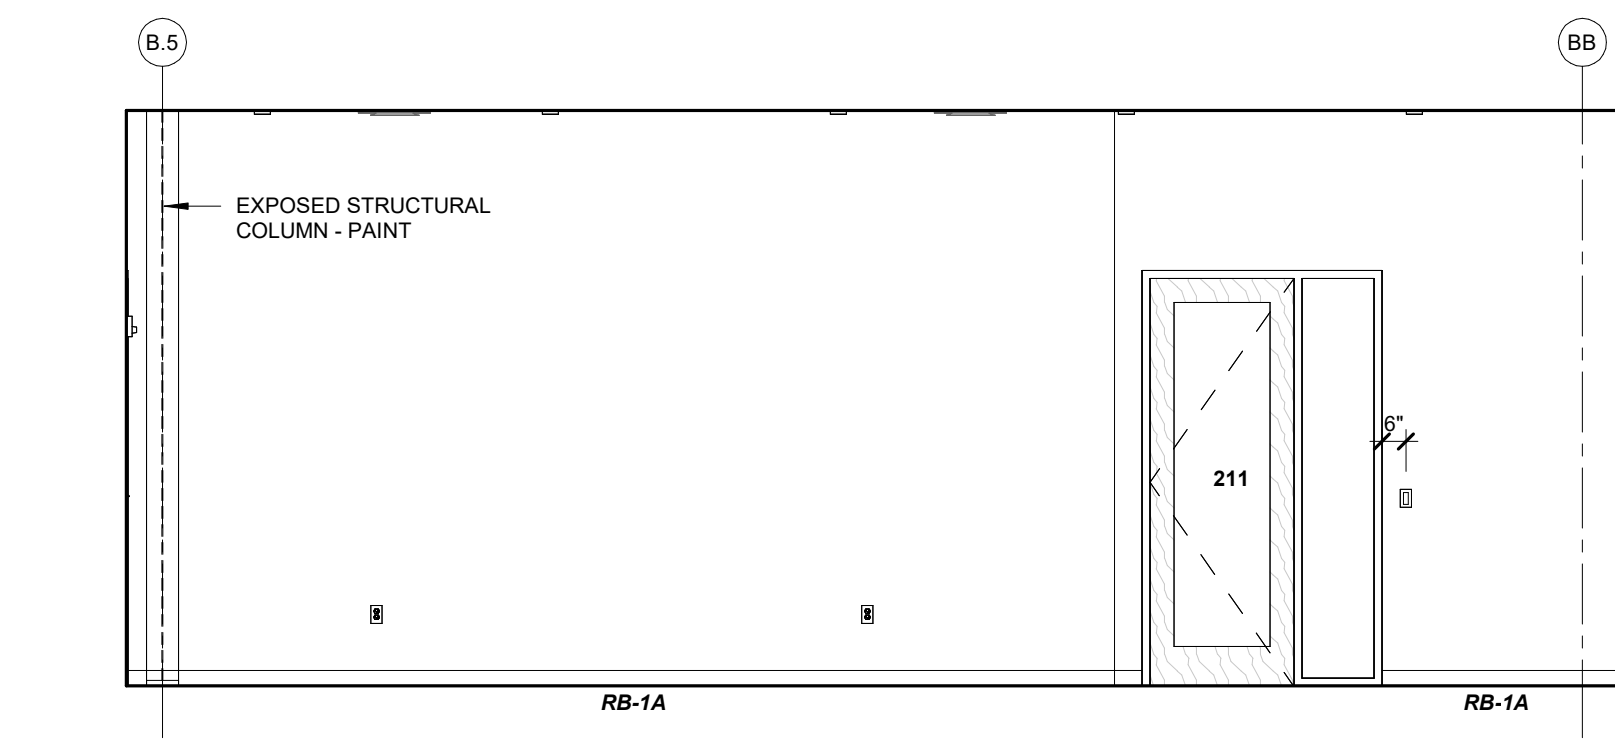



**18 210 YOUTH SERVICES WEST**  
A502 1/4" = 1'-0"

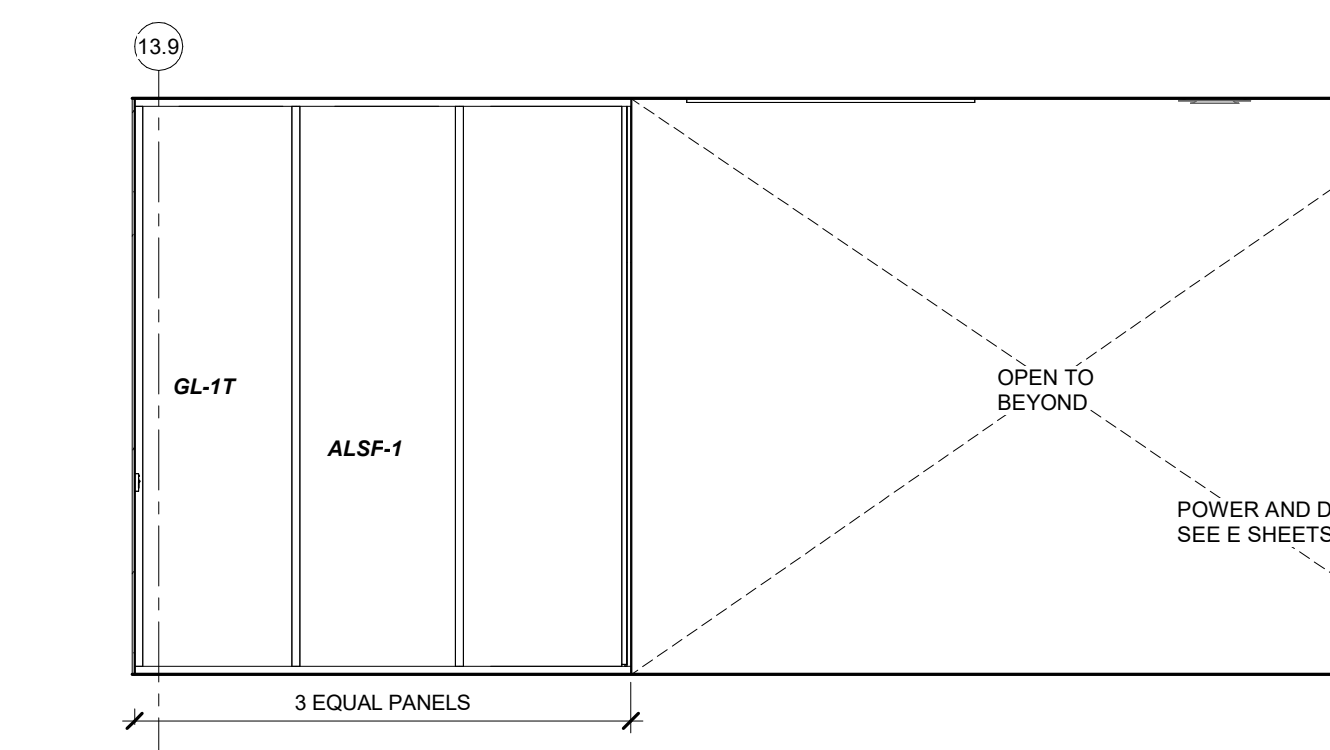

**19 212 YOUTH CIRC SOUTH**  
A502 1/4" = 1'-0"

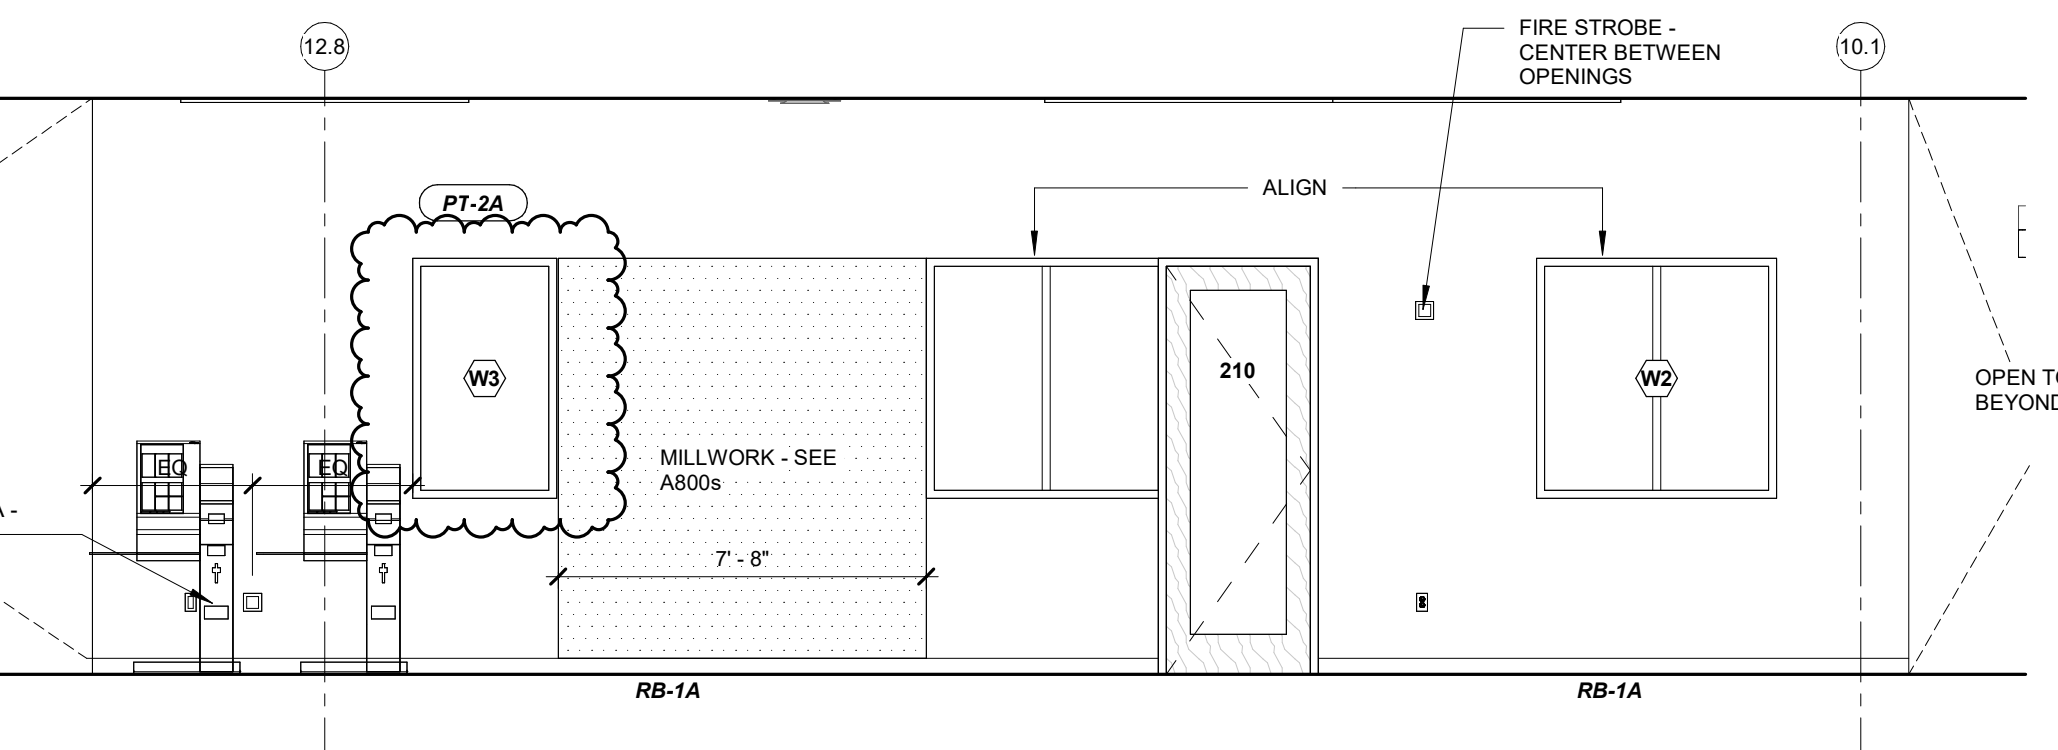

**20 203 TEEN COLLECTION SOUTH**  
A502 1/4" = 1'-0"

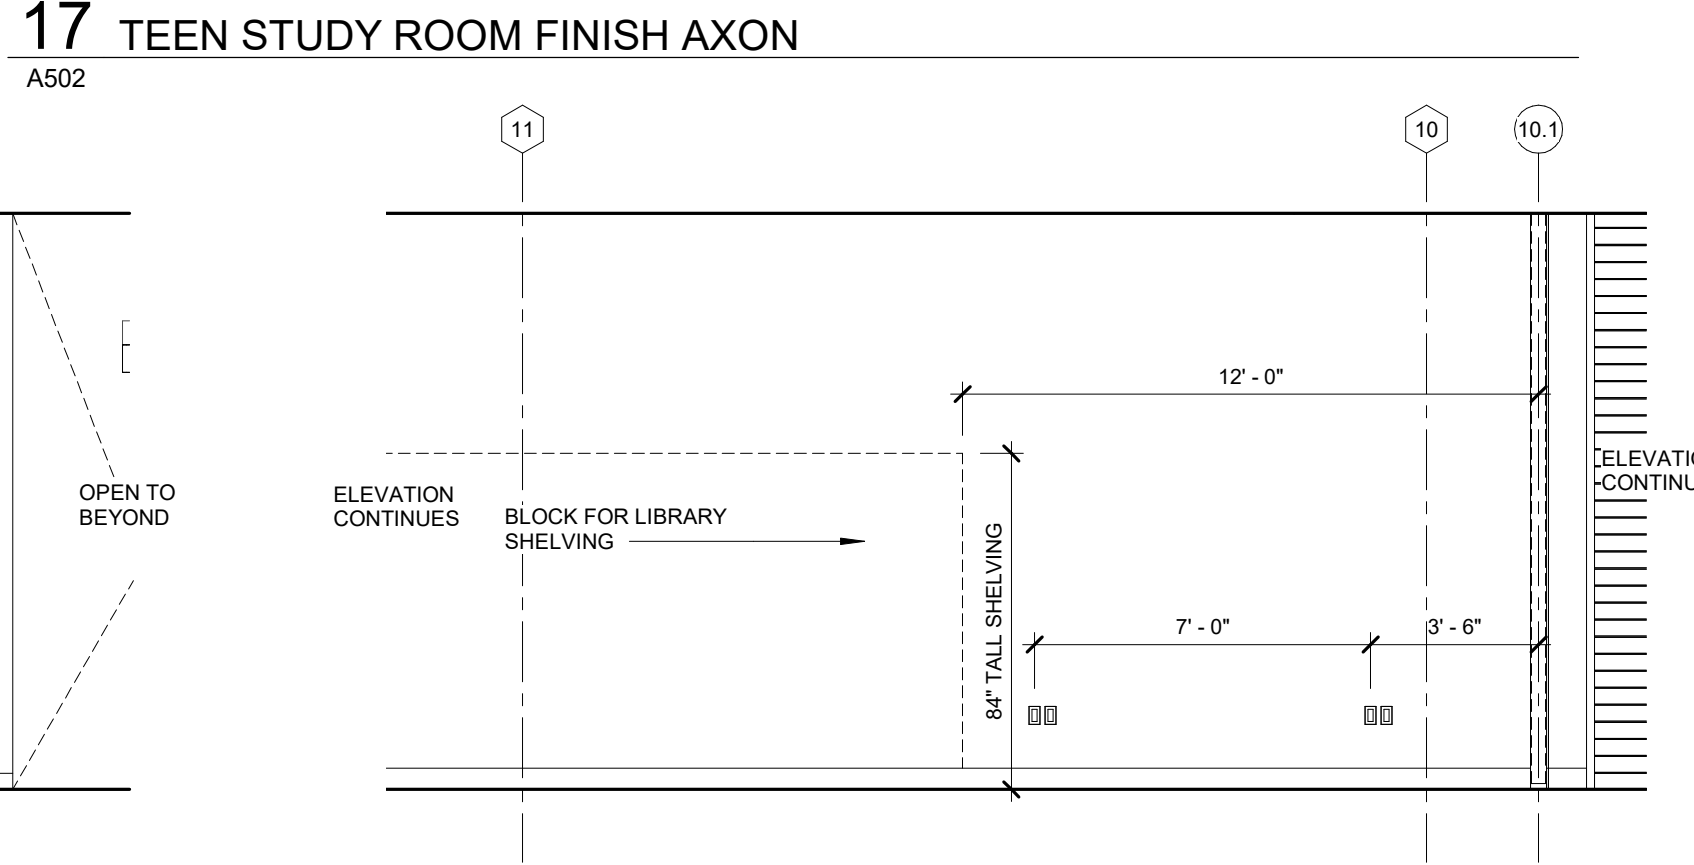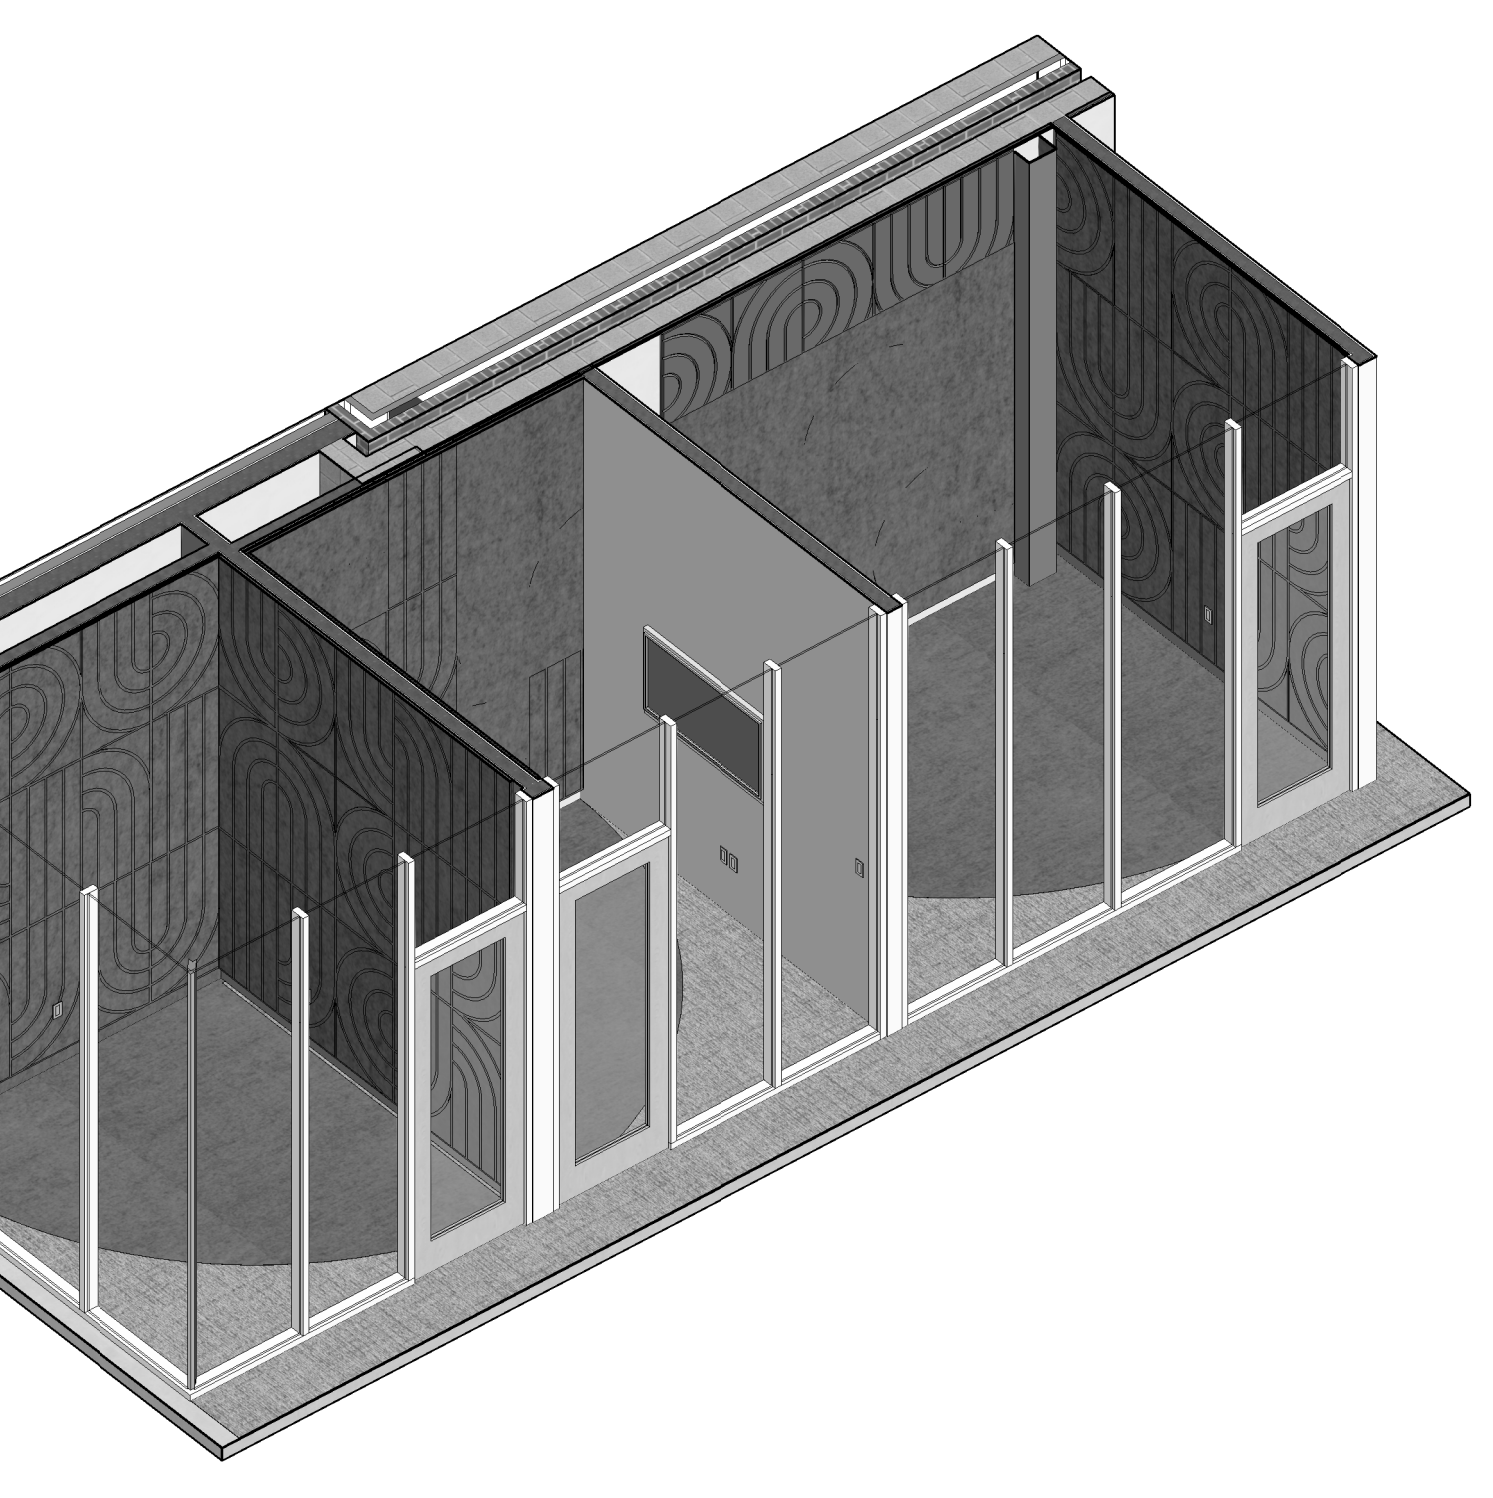

**20 203 TEEN COLLECTION SOUTH**  
A502 1/4" = 1'-0"

Architecture and Interiors  
**MSRDesign**  
 510 Marquette Avenue South, Suite 200  
 Minneapolis, MN 55402 | 612.375.0336  
 Associate Architect  
**Hight Jackson Associates PA**  
 5201 W Village Plwy #300  
 Rogers, AR 72758 | 479.464.4965  
 Civil Engineer  
**E | D | G**  
 216 West Birch Street  
 Rogers, AR 72758 | 501.378.0200  
 Landscape Architect  
**TEN x TEN**  
 575 SE 9th St #210  
 Minneapolis, MN 55414 | 612.440.8369  
 Structural Engineer  
**Tatum Smith Welcher Engineers, Inc.**  
 3100 S Market St #202  
 Rogers, AR 72758 | 479.621.6128  
 MEP Engineer  
**HP Engineering, Inc.**  
 5504 W. Pinnacle Point Drive Suite 200  
 Rogers, AR 72758 | 479.899.6370

Project No. 2002027  
**Bentonville Public Library Expansion**  
 405 S Main Street  
 Bentonville, AR 72712

I hereby certify that this plan, specification or report was prepared by me or under my direct supervision and that I am a duly Licensed Architect under the Laws of the State of Arkansas.  
 Architect Seal



Signature  
 Print Name **Matthew Kruttor**  
 Date 3/23/2023 License No. 10100


**BID SET - ASI-01**

**ISSUE / REVISION**


Mark	Date	Description
10/26/2022	10/26/2022	LARGE SCALE DEVELOPMENT SUBMITTAL
11/14/2022	11/14/2022	SECOND LSD SUBMITTAL
11/28/2022	11/28/2022	THIRD LSD SUBMITTAL
12/13/2022	12/13/2022	PERMIT SET
1/6/2023	1/6/2023	BID SET
1	03/23/2023	ASI-01

INTERIOR ELEVATIONS ADDITION


**A502**

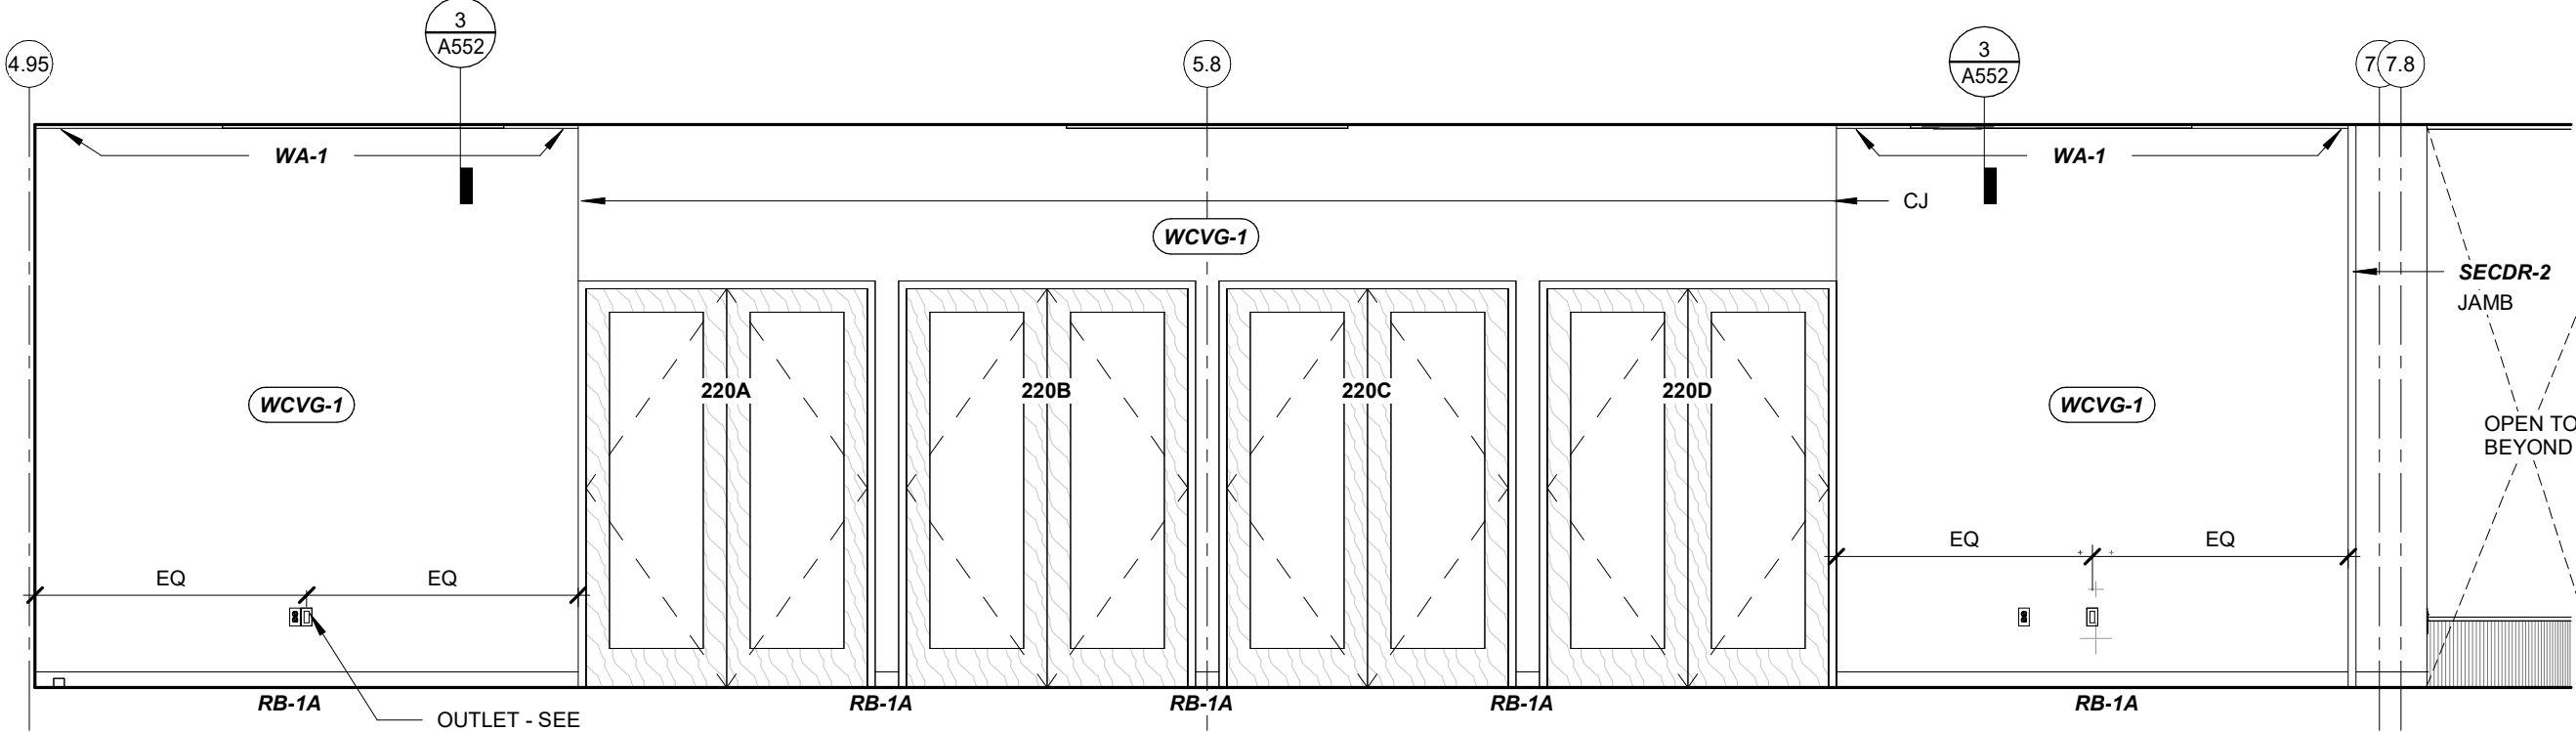


1 213 PREFUNCTION NORTH  
A503 1/4" = 1'-0"

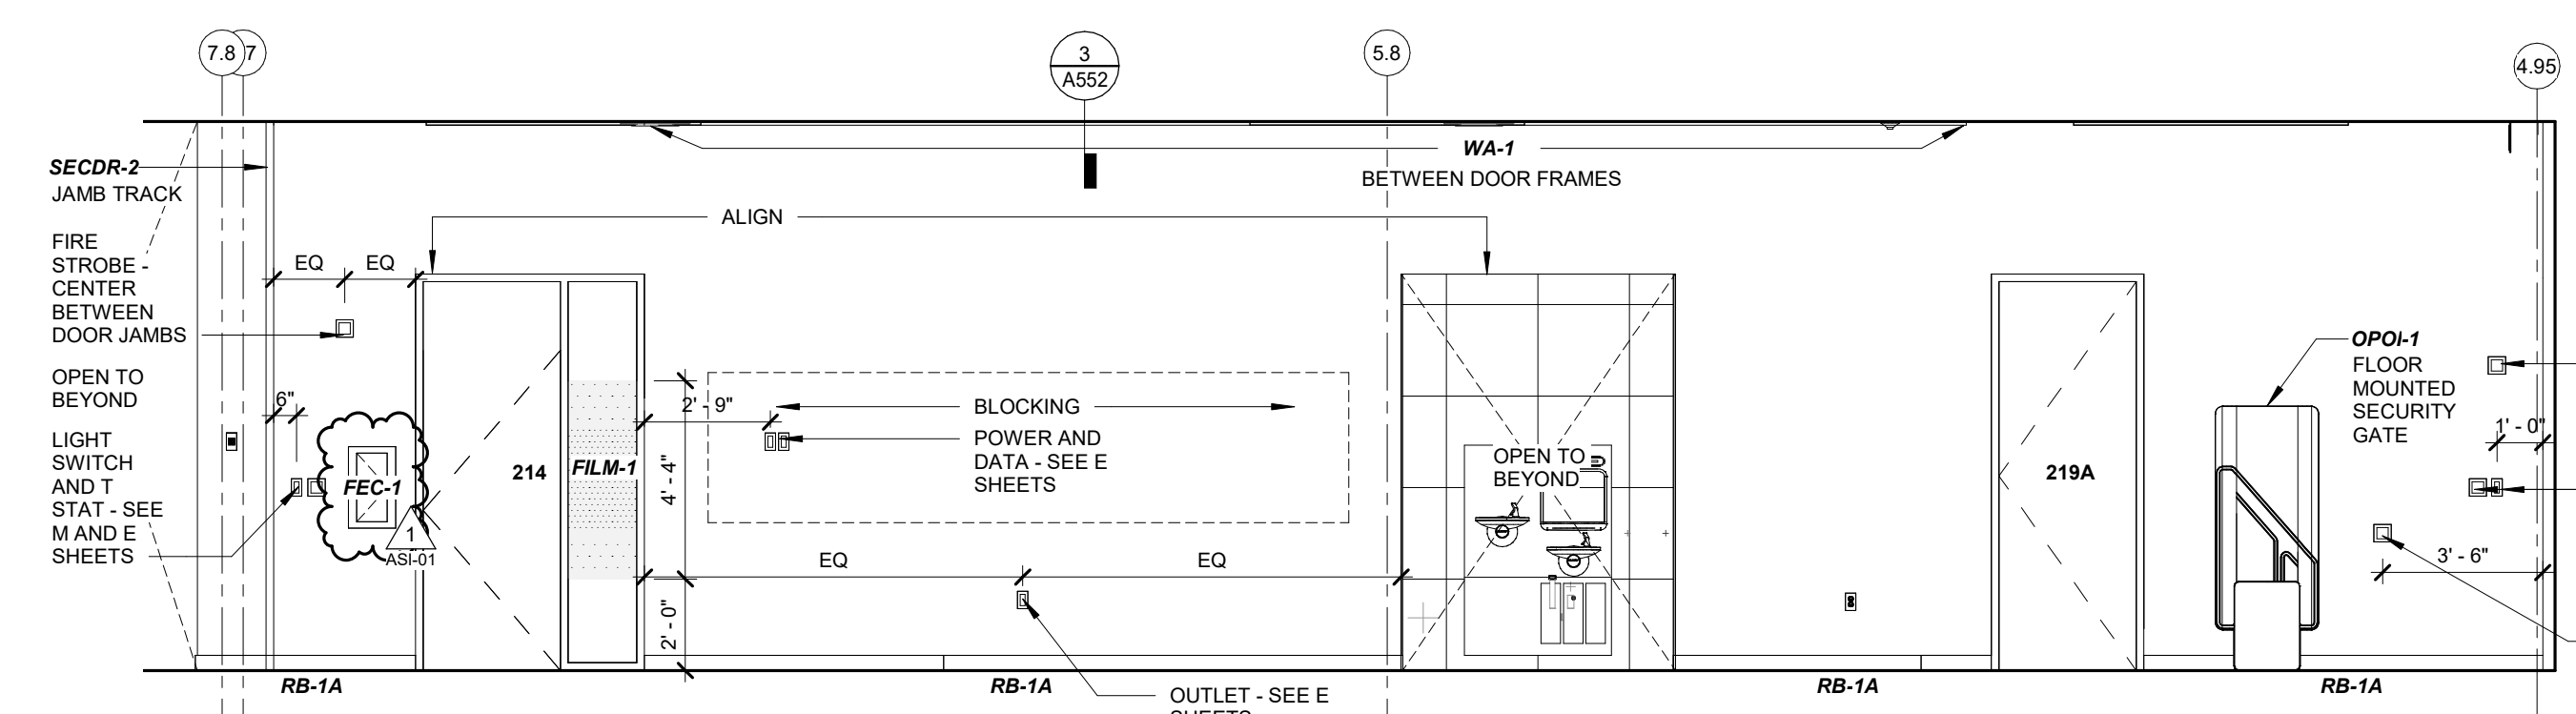


2 213 PREFUNCTION SOUTH  
A503 1/4" = 1'-0"

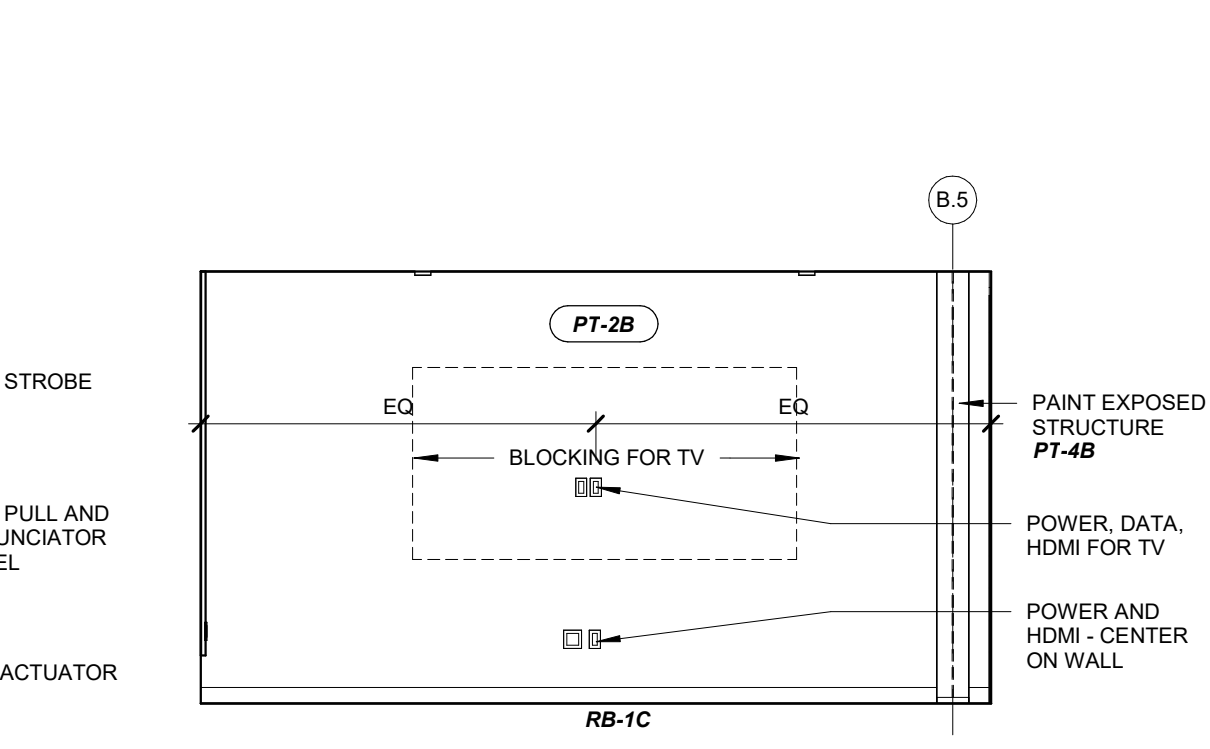


3 215 DIGI LAB EAST  
A503 1/4" = 1'-0"

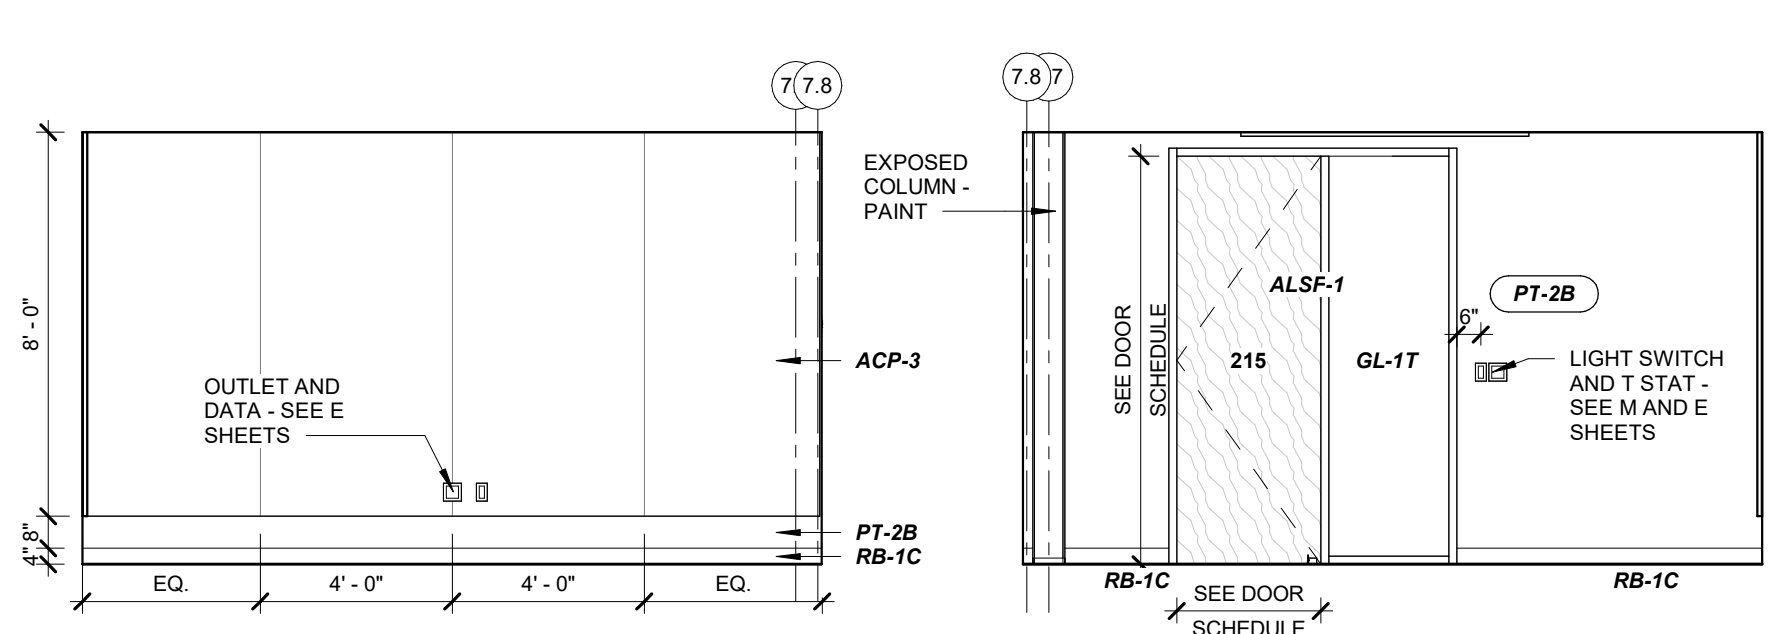


4 215 DIGI LAB NORTH  
A503 1/4" = 1'-0"

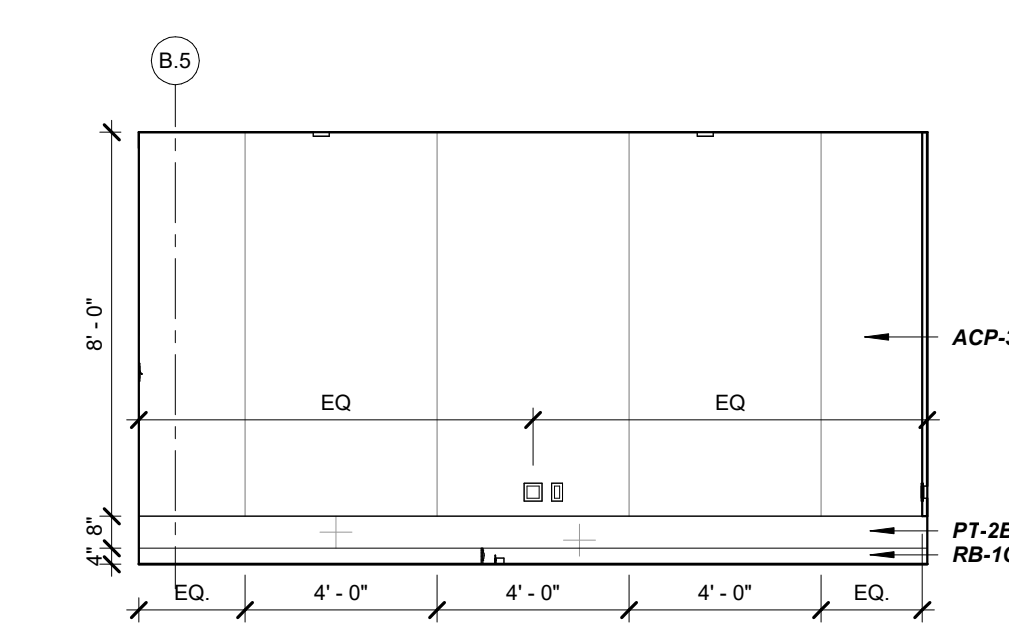


5 215 DIGI LAB SOUTH  
A503 1/4" = 1'-0"

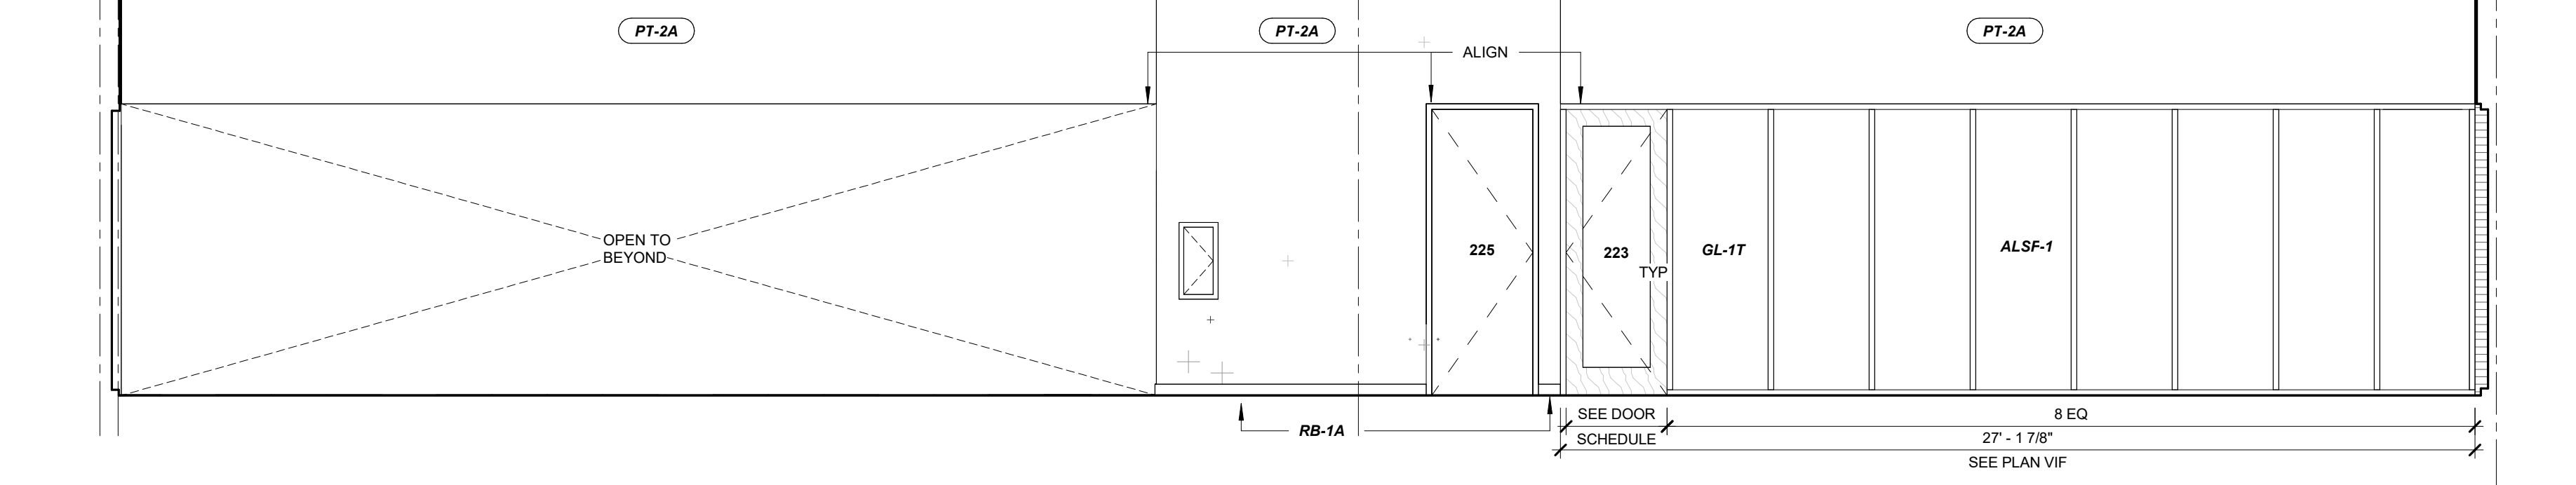


7 222 / 223 EAST  
A503 1/4" = 1'-0"

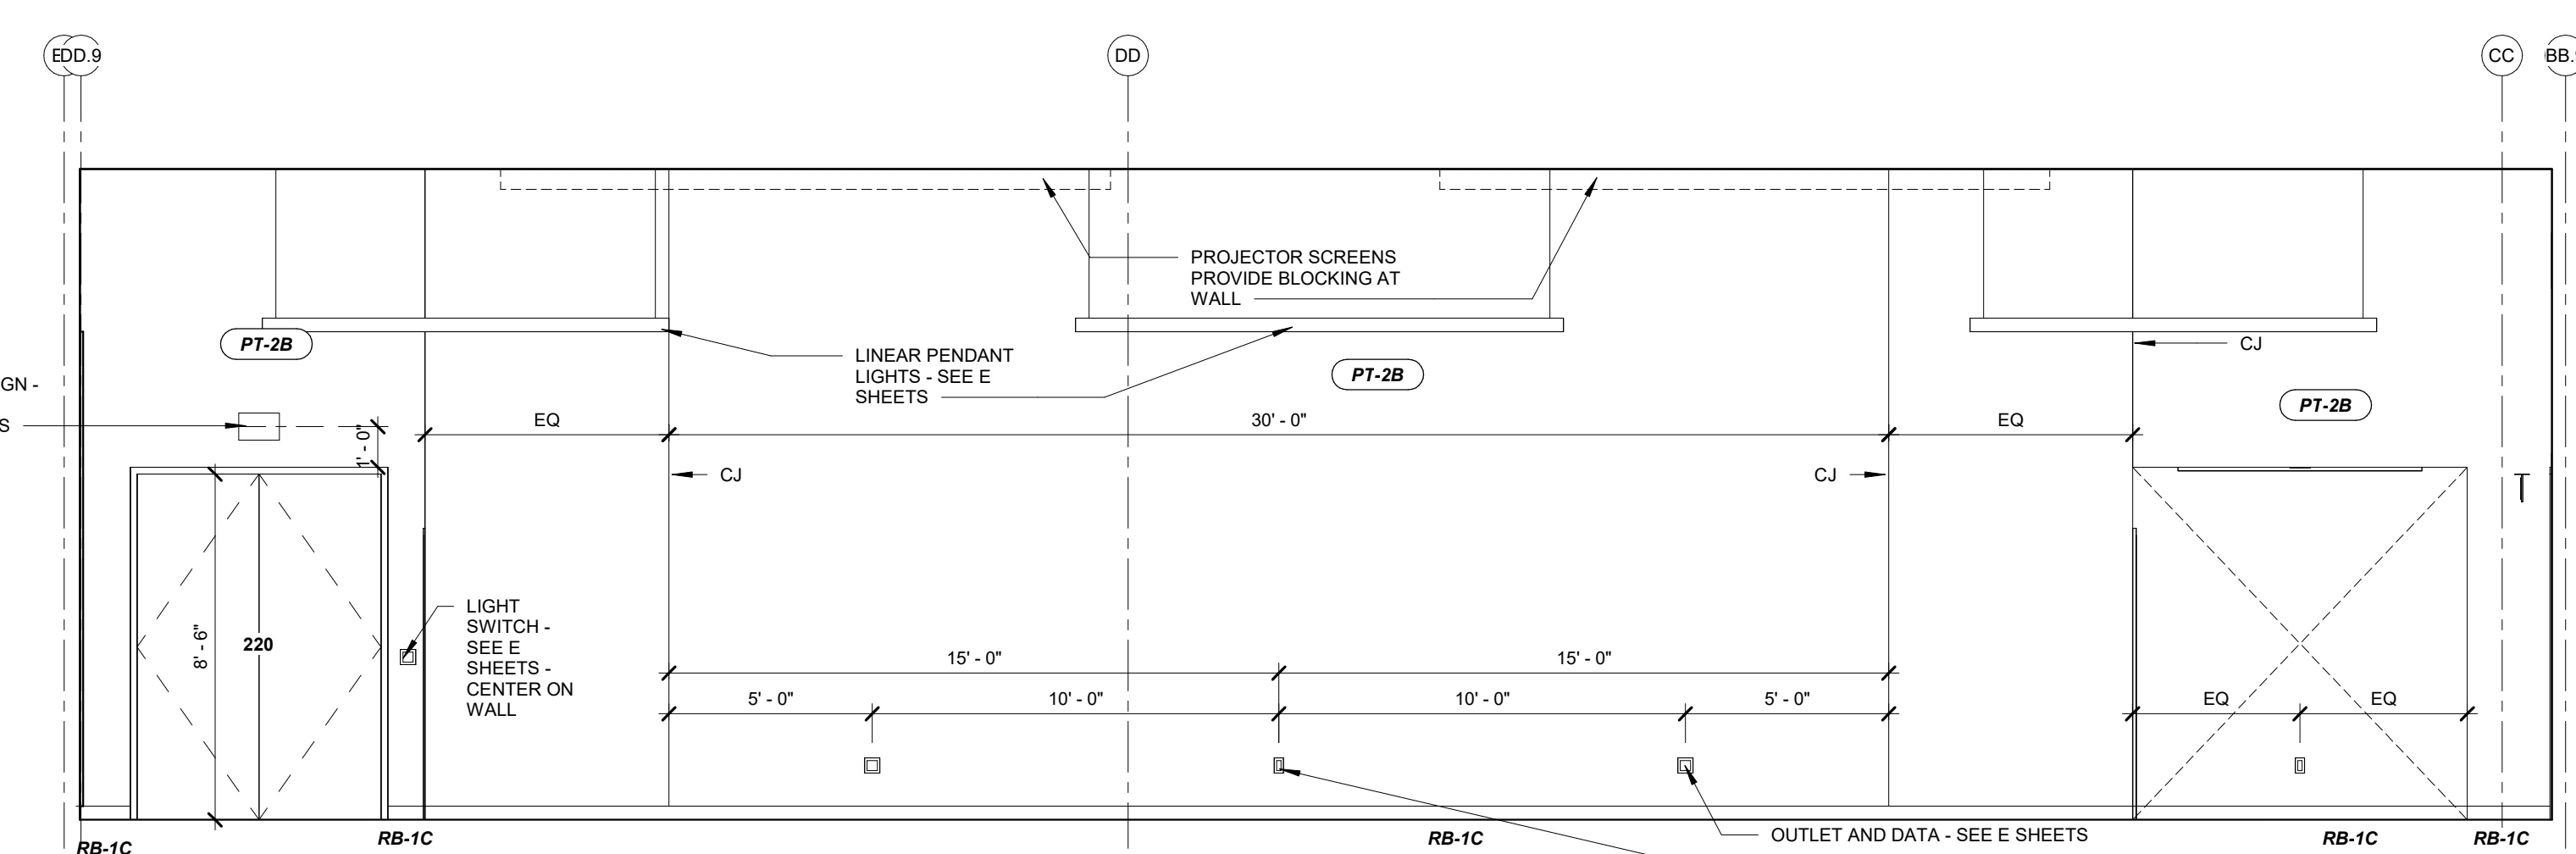


8 220 WALMART ROOM EAST  
A503 1/4" = 1'-0"

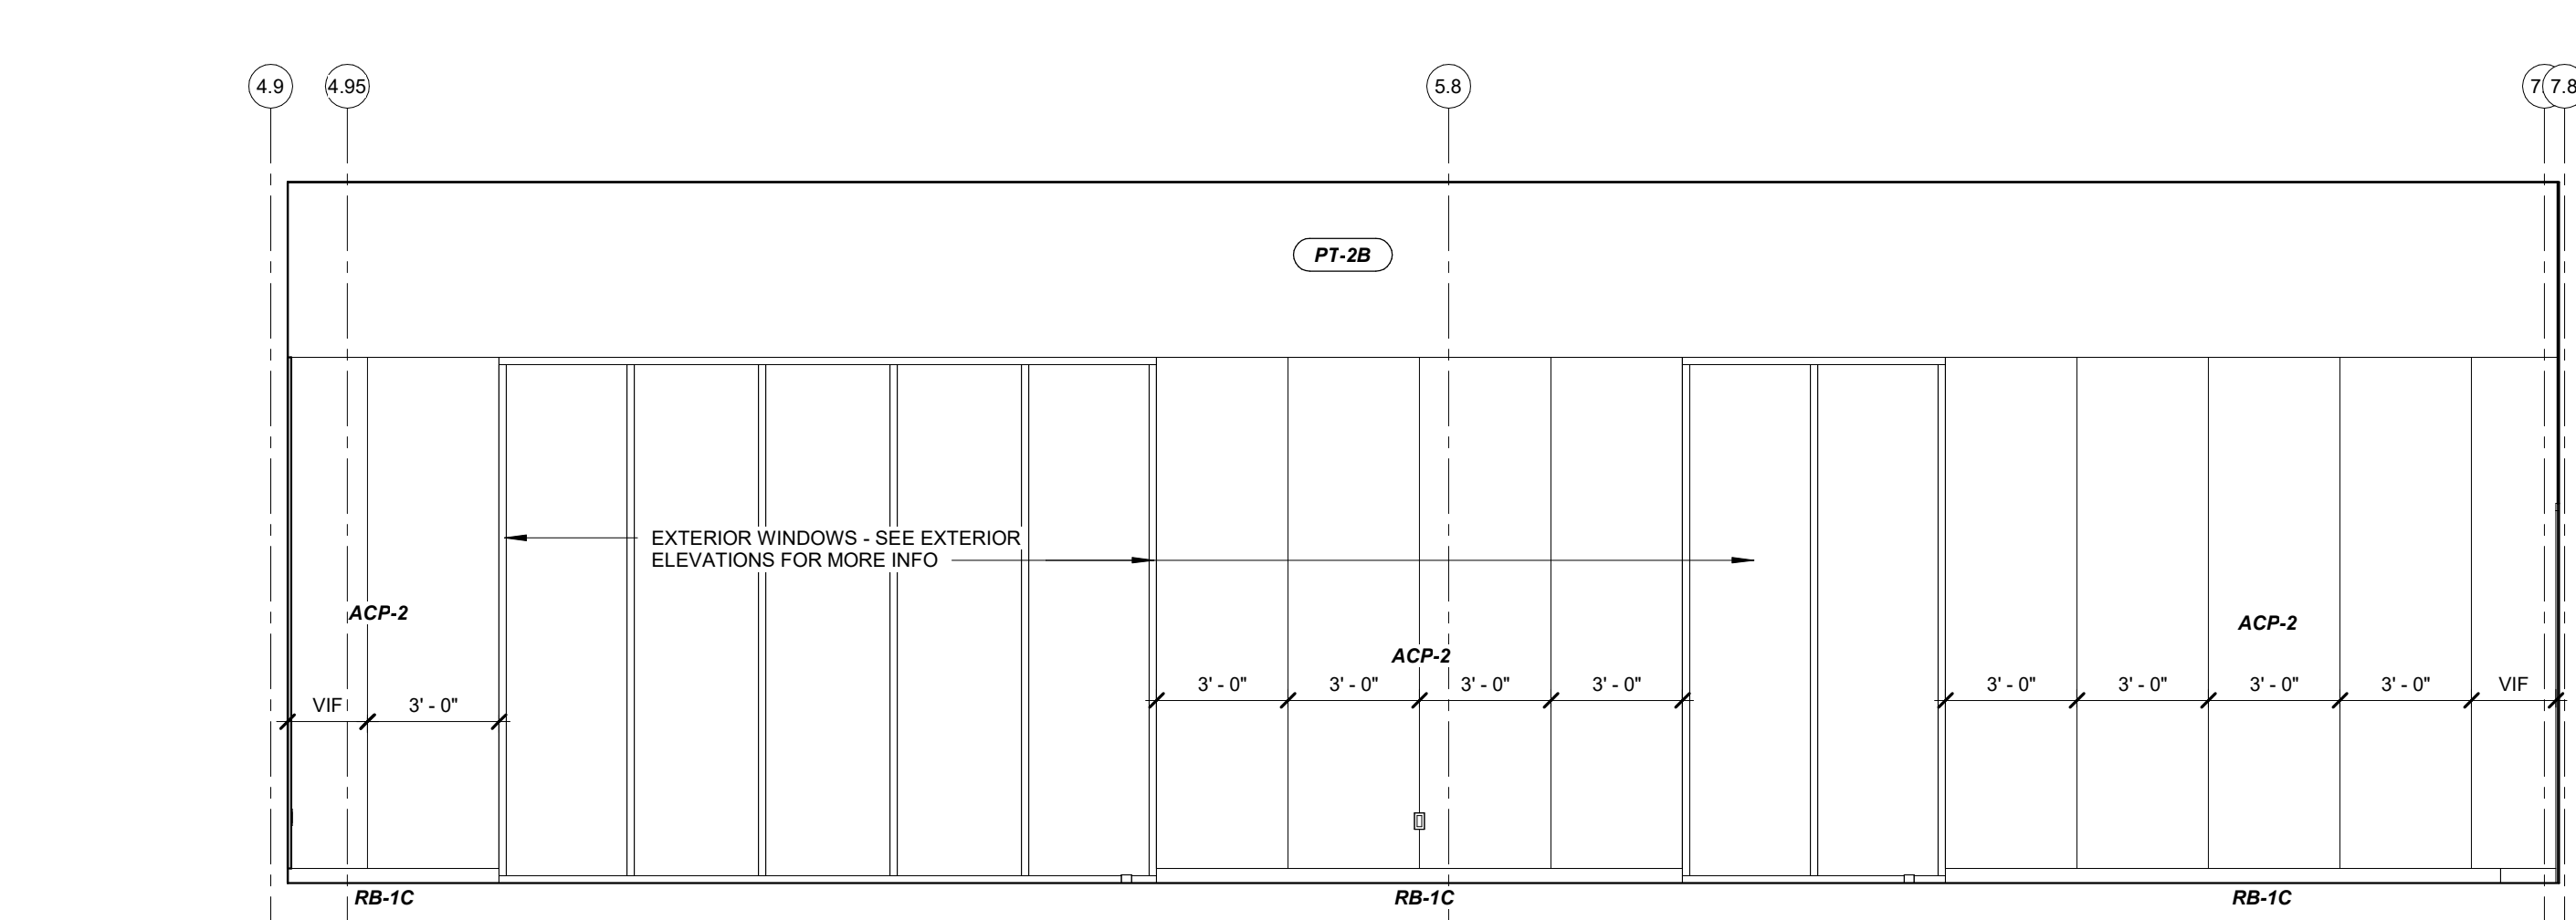


9 220 WALMART ROOM NORTH  
A503 1/4" = 1'-0"

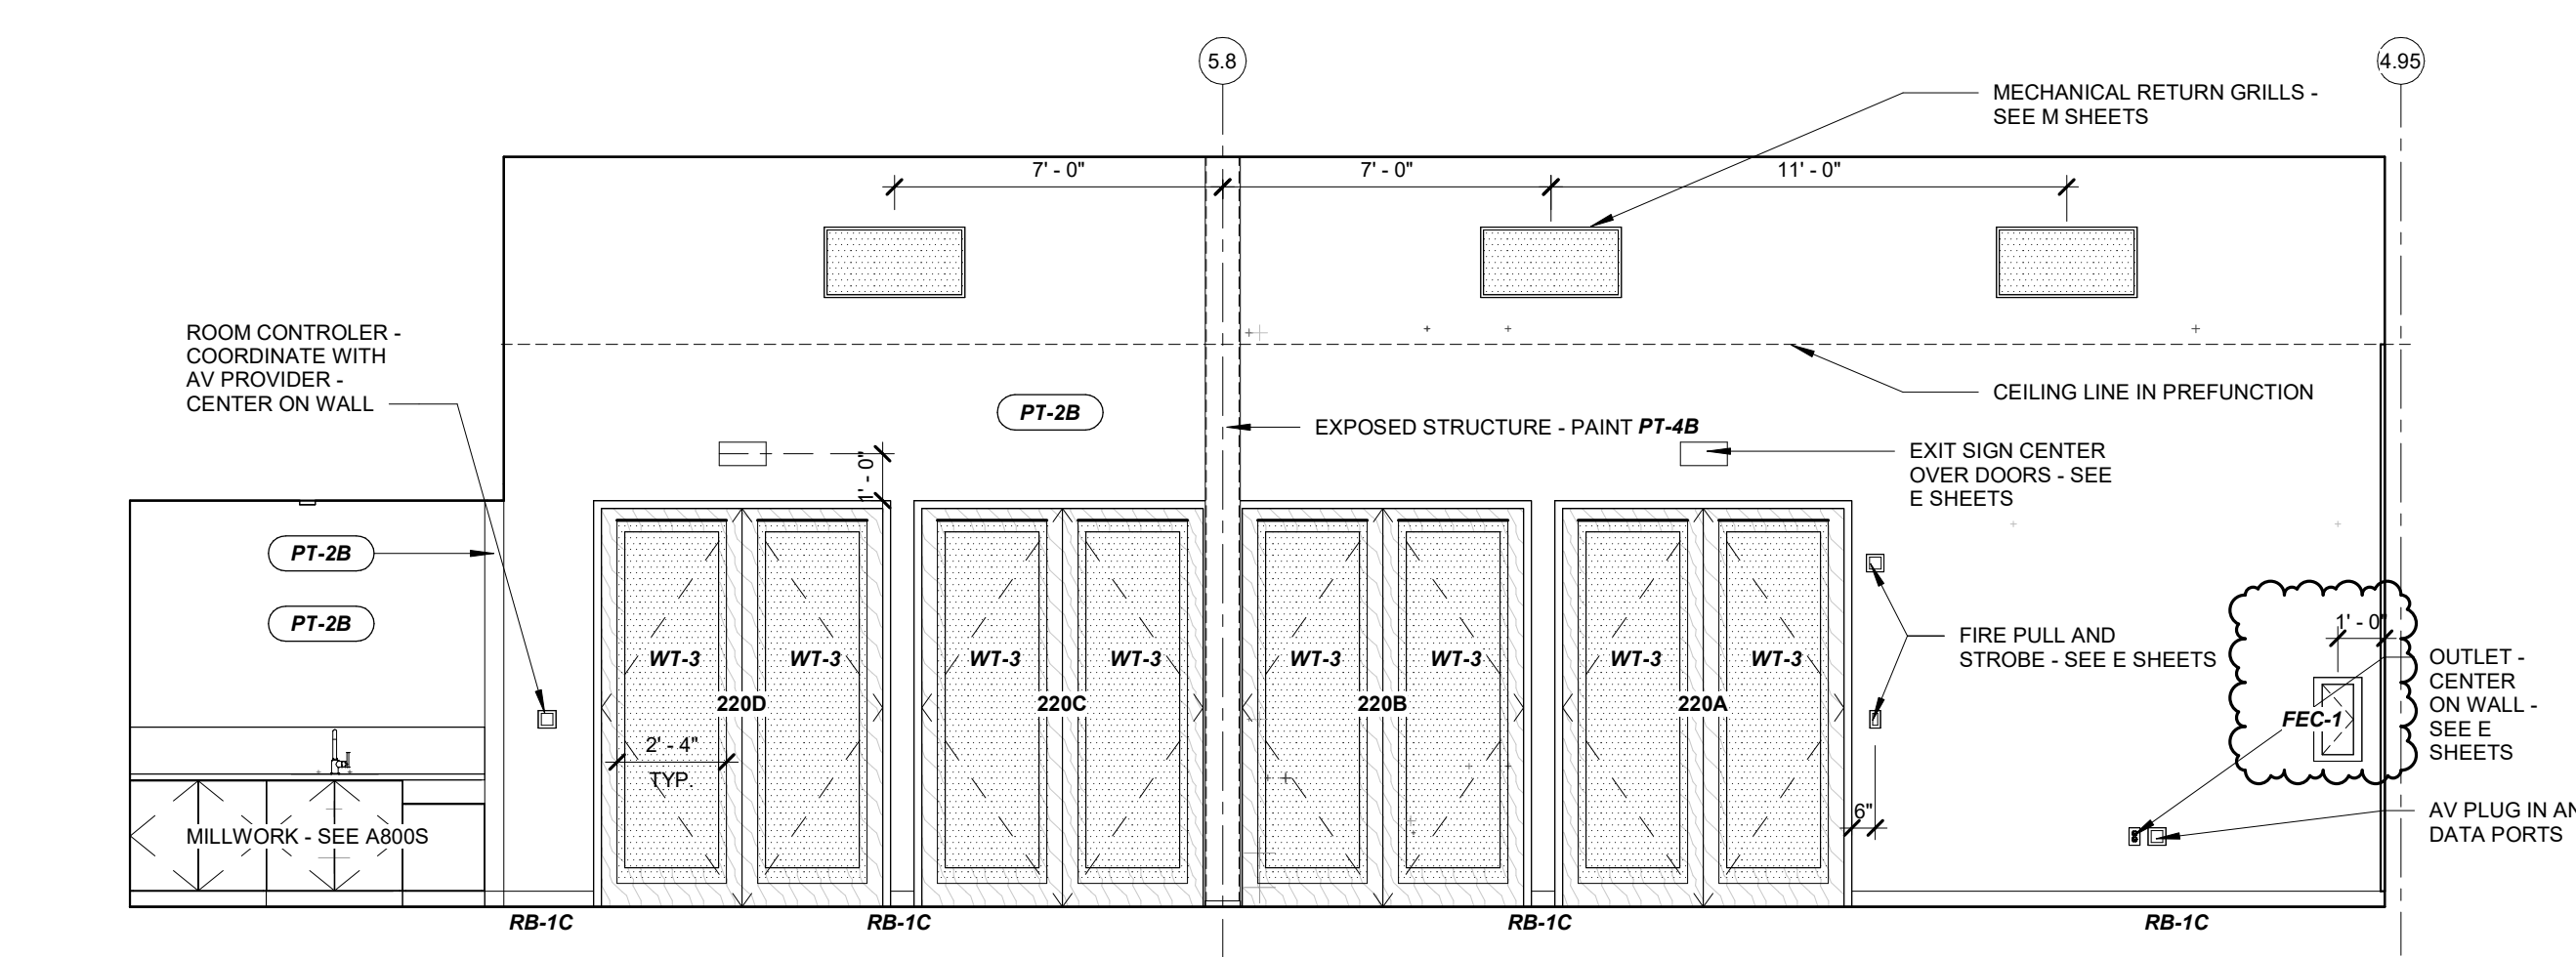


10 220 WALMART ROOM SOUTH  
A503 1/4" = 1'-0"

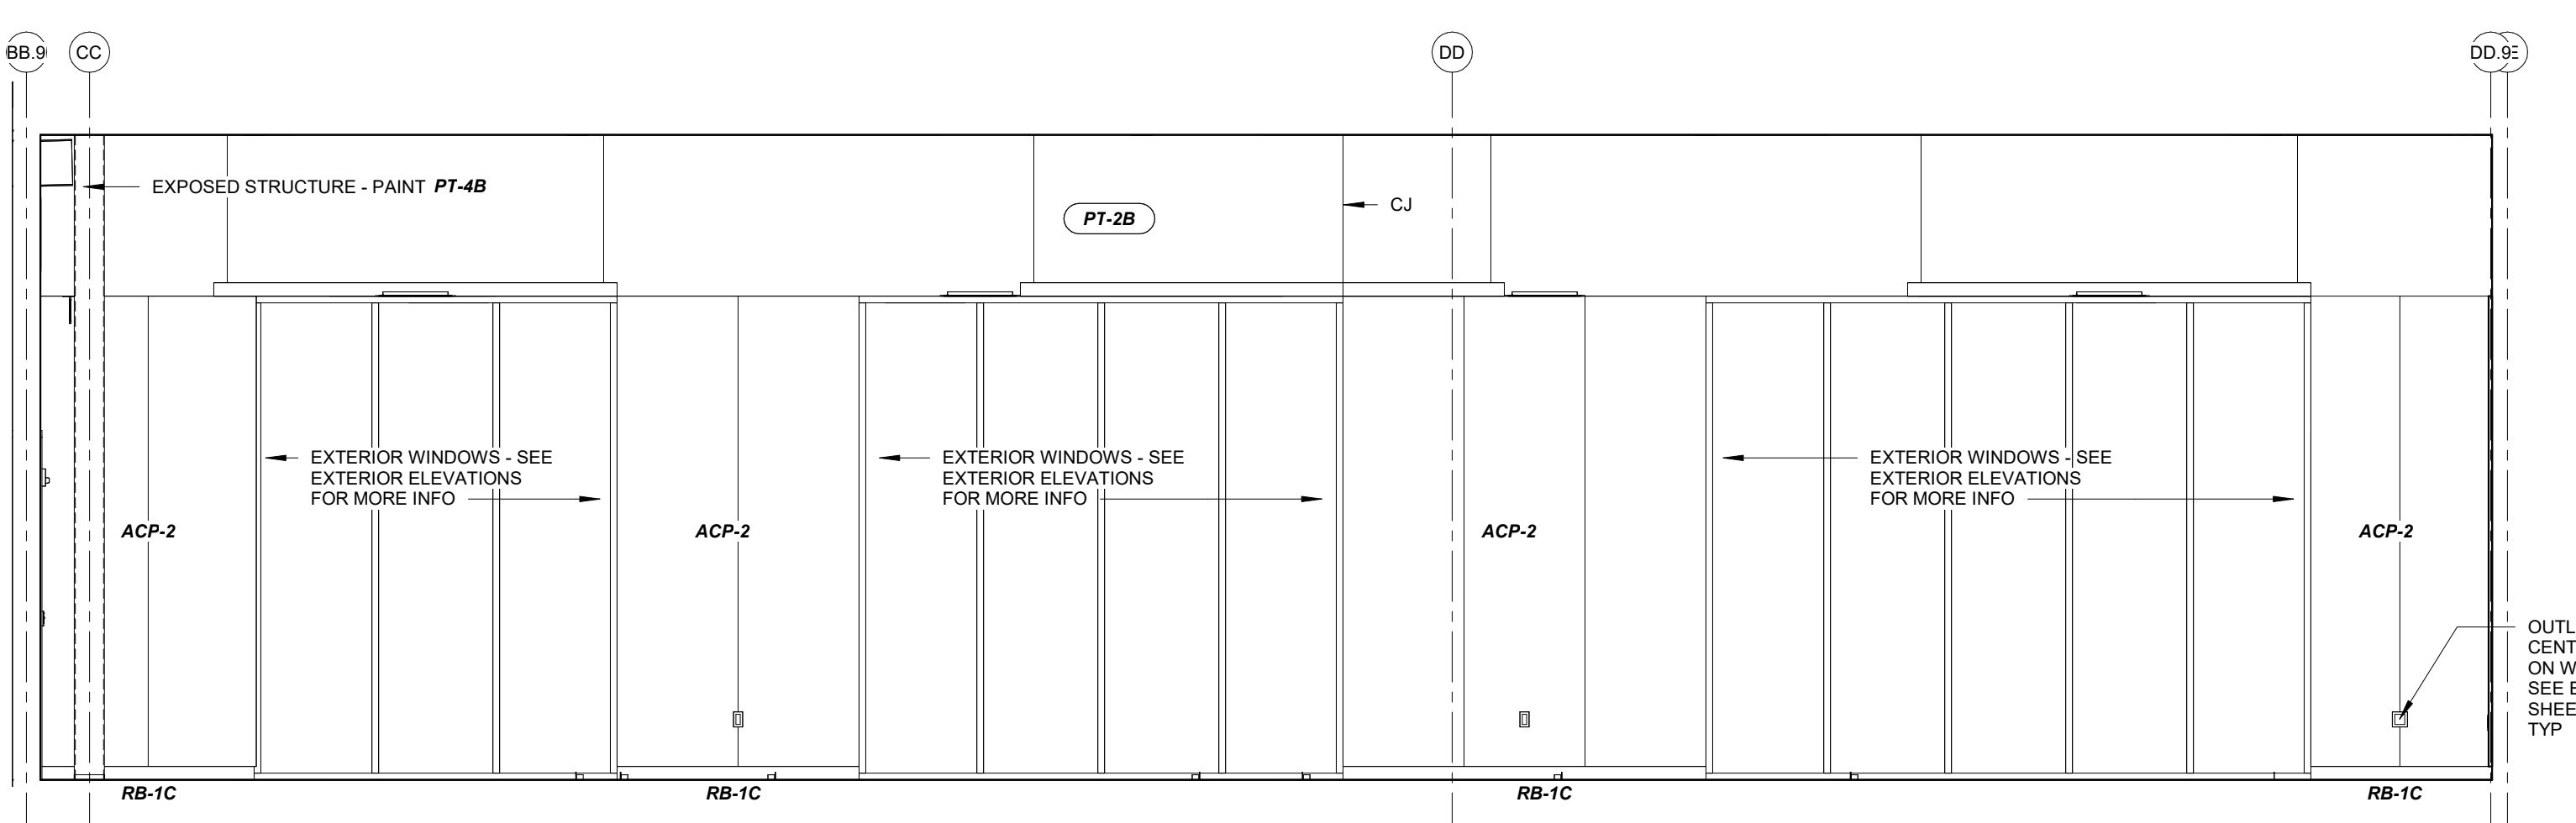


11 220 WALMART ROOM WEST  
A503 1/4" = 1'-0"

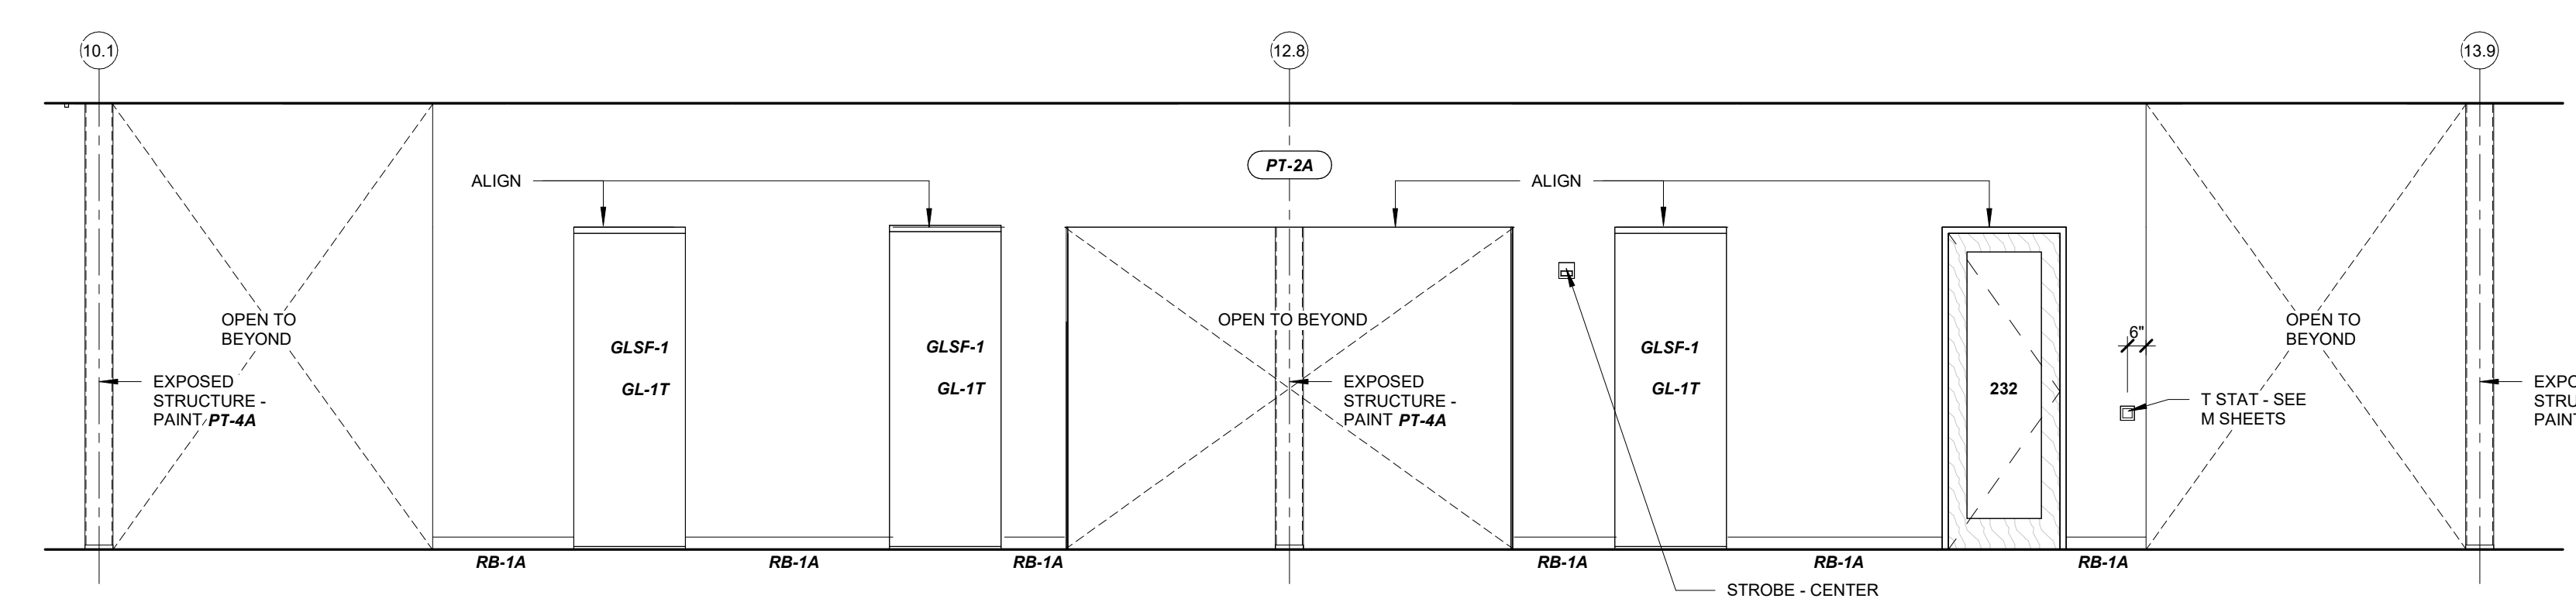

12 222 SCHOOL AGE NORTH  
A503 1/4" = 1'-0"

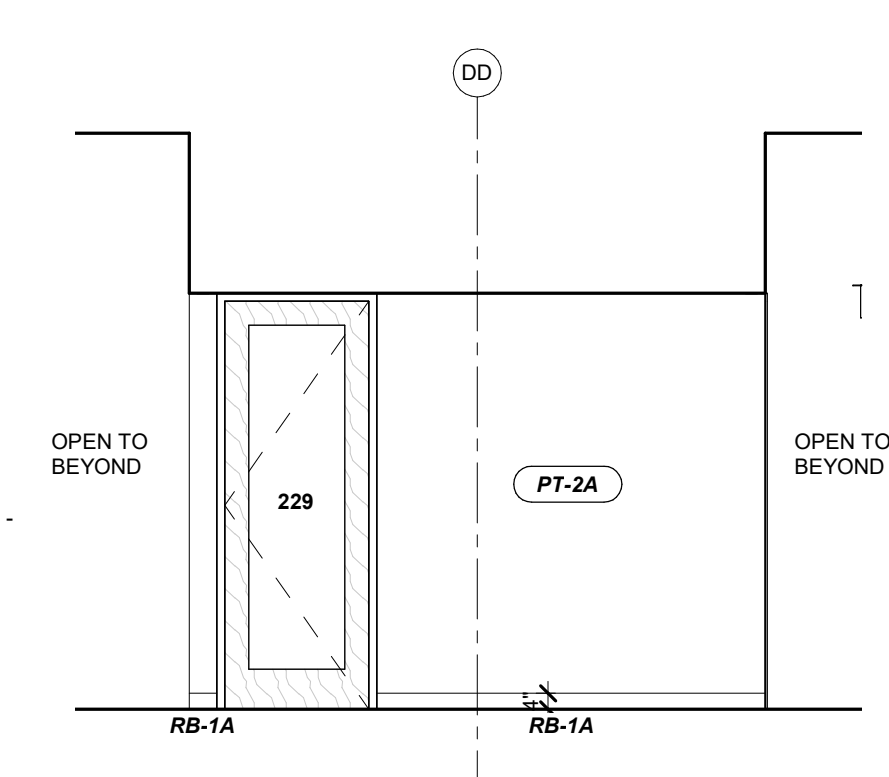

13 234 CIRC EAST  
A503 1/4" = 1'-0"

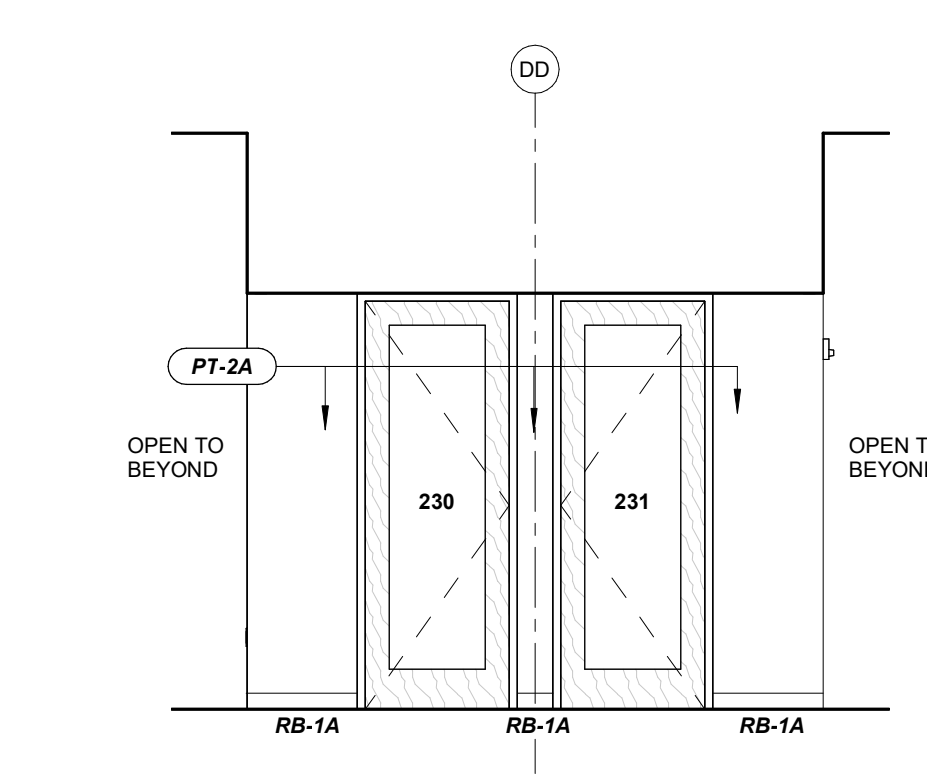

14 234 CIRC WEST  
A503 1/4" = 1'-0"

Architecture and Interiors  
**MSRDesign**  
 510 Marquette Avenue South, Suite 200  
 Minneapolis, MN 55402 | 612.375.0336  
 Associate Architect  
**Hight Jackson Associates PA**  
 5201 W Village Plwy #300  
 Rogers, AR 72758 | 479.464.4965  
 Civil Engineer  
**E | D | G**  
 216 West Birch Street  
 Rogers, AR 72758 | 501.378.0200  
 Landscape Architect  
**TEN x TEN**  
 575 SE 9th St #210  
 Minneapolis, MN 55414 | 612.440.8369  
 Structural Engineer  
**Tatum Smith Welcher Engineers, Inc.**  
 3100 S Market St #202  
 Rogers, AR 72758 | 479.621.6128  
 MEP Engineer  
**HP Engineering, Inc.**  
 5504 W. Pinnacle Point Drive Suite 200  
 Rogers, AR 72758 | 479.899.6370

**Bentonville Public Library**  
**Expansion**  
 405 S Main Street  
 Bentonville, AR 72712

Project No. 2021007

I hereby certify that this plan, specification or report was prepared by me or under my direct supervision and that I am a duly Licensed Architect under the Laws of the State of Arkansas.



Signature  
 Print Name Matthew Krutord  
 Date 3/23/2023 License No. 10100

BID SET - ASI-01

ISSUE / REVISION

Mark	Date	Description
10/26/2022	10/26/2022	LARGE SCALE DEVELOPMENT SUBMITTAL
11/14/2022	11/14/2022	SECOND LSD SUBMITTAL
11/28/2022	11/28/2022	THIRD LSD SUBMITTAL
12/1/2022	12/1/2022	PERMIT SET
1/6/2023	1/6/2023	BID SET
1	03/23/2023	ASI-01

INTERIOR  
 ELEVATIONS  
 ADDITION

**A503**

Drawing: 2021007-01-Interior Elevations Additions  
 Author: Matt Krutord  
 Date: 3/23/2023  
 Title: Interior Elevations Additions



# Bentonville Public Library Expansion

405 S Main Street  
Bentonville, AR 72712

Project No. 2001037

I hereby certify that this plan, specification or report was prepared by me or under my direct supervision and that I am a duly Licensed Architect under the Laws of the State of Arkansas.

Architect Seal



Signature

Print Name: Matthew Krutord

Date: 3/23/2023 License No.: 10100

BID SET - ASI-01


ISSUE / REVISION

Mark	Date	Description
10/26/2022	10/26/2022	LARGE SCALE DEVELOPMENT SUBMITTAL
11/14/2022	11/14/2022	SECOND LSD SUBMITTAL
11/28/2022	11/28/2022	THIRD LSD SUBMITTAL
12/21/2022	12/21/2022	PERMIT SET
1/6/2023	1/6/2023	BID SET
1	03/23/2023	ASI-01


Warning: 001 Copyright Notice, Volume 8, November, 1984

INTERIOR DETAILS

# A551

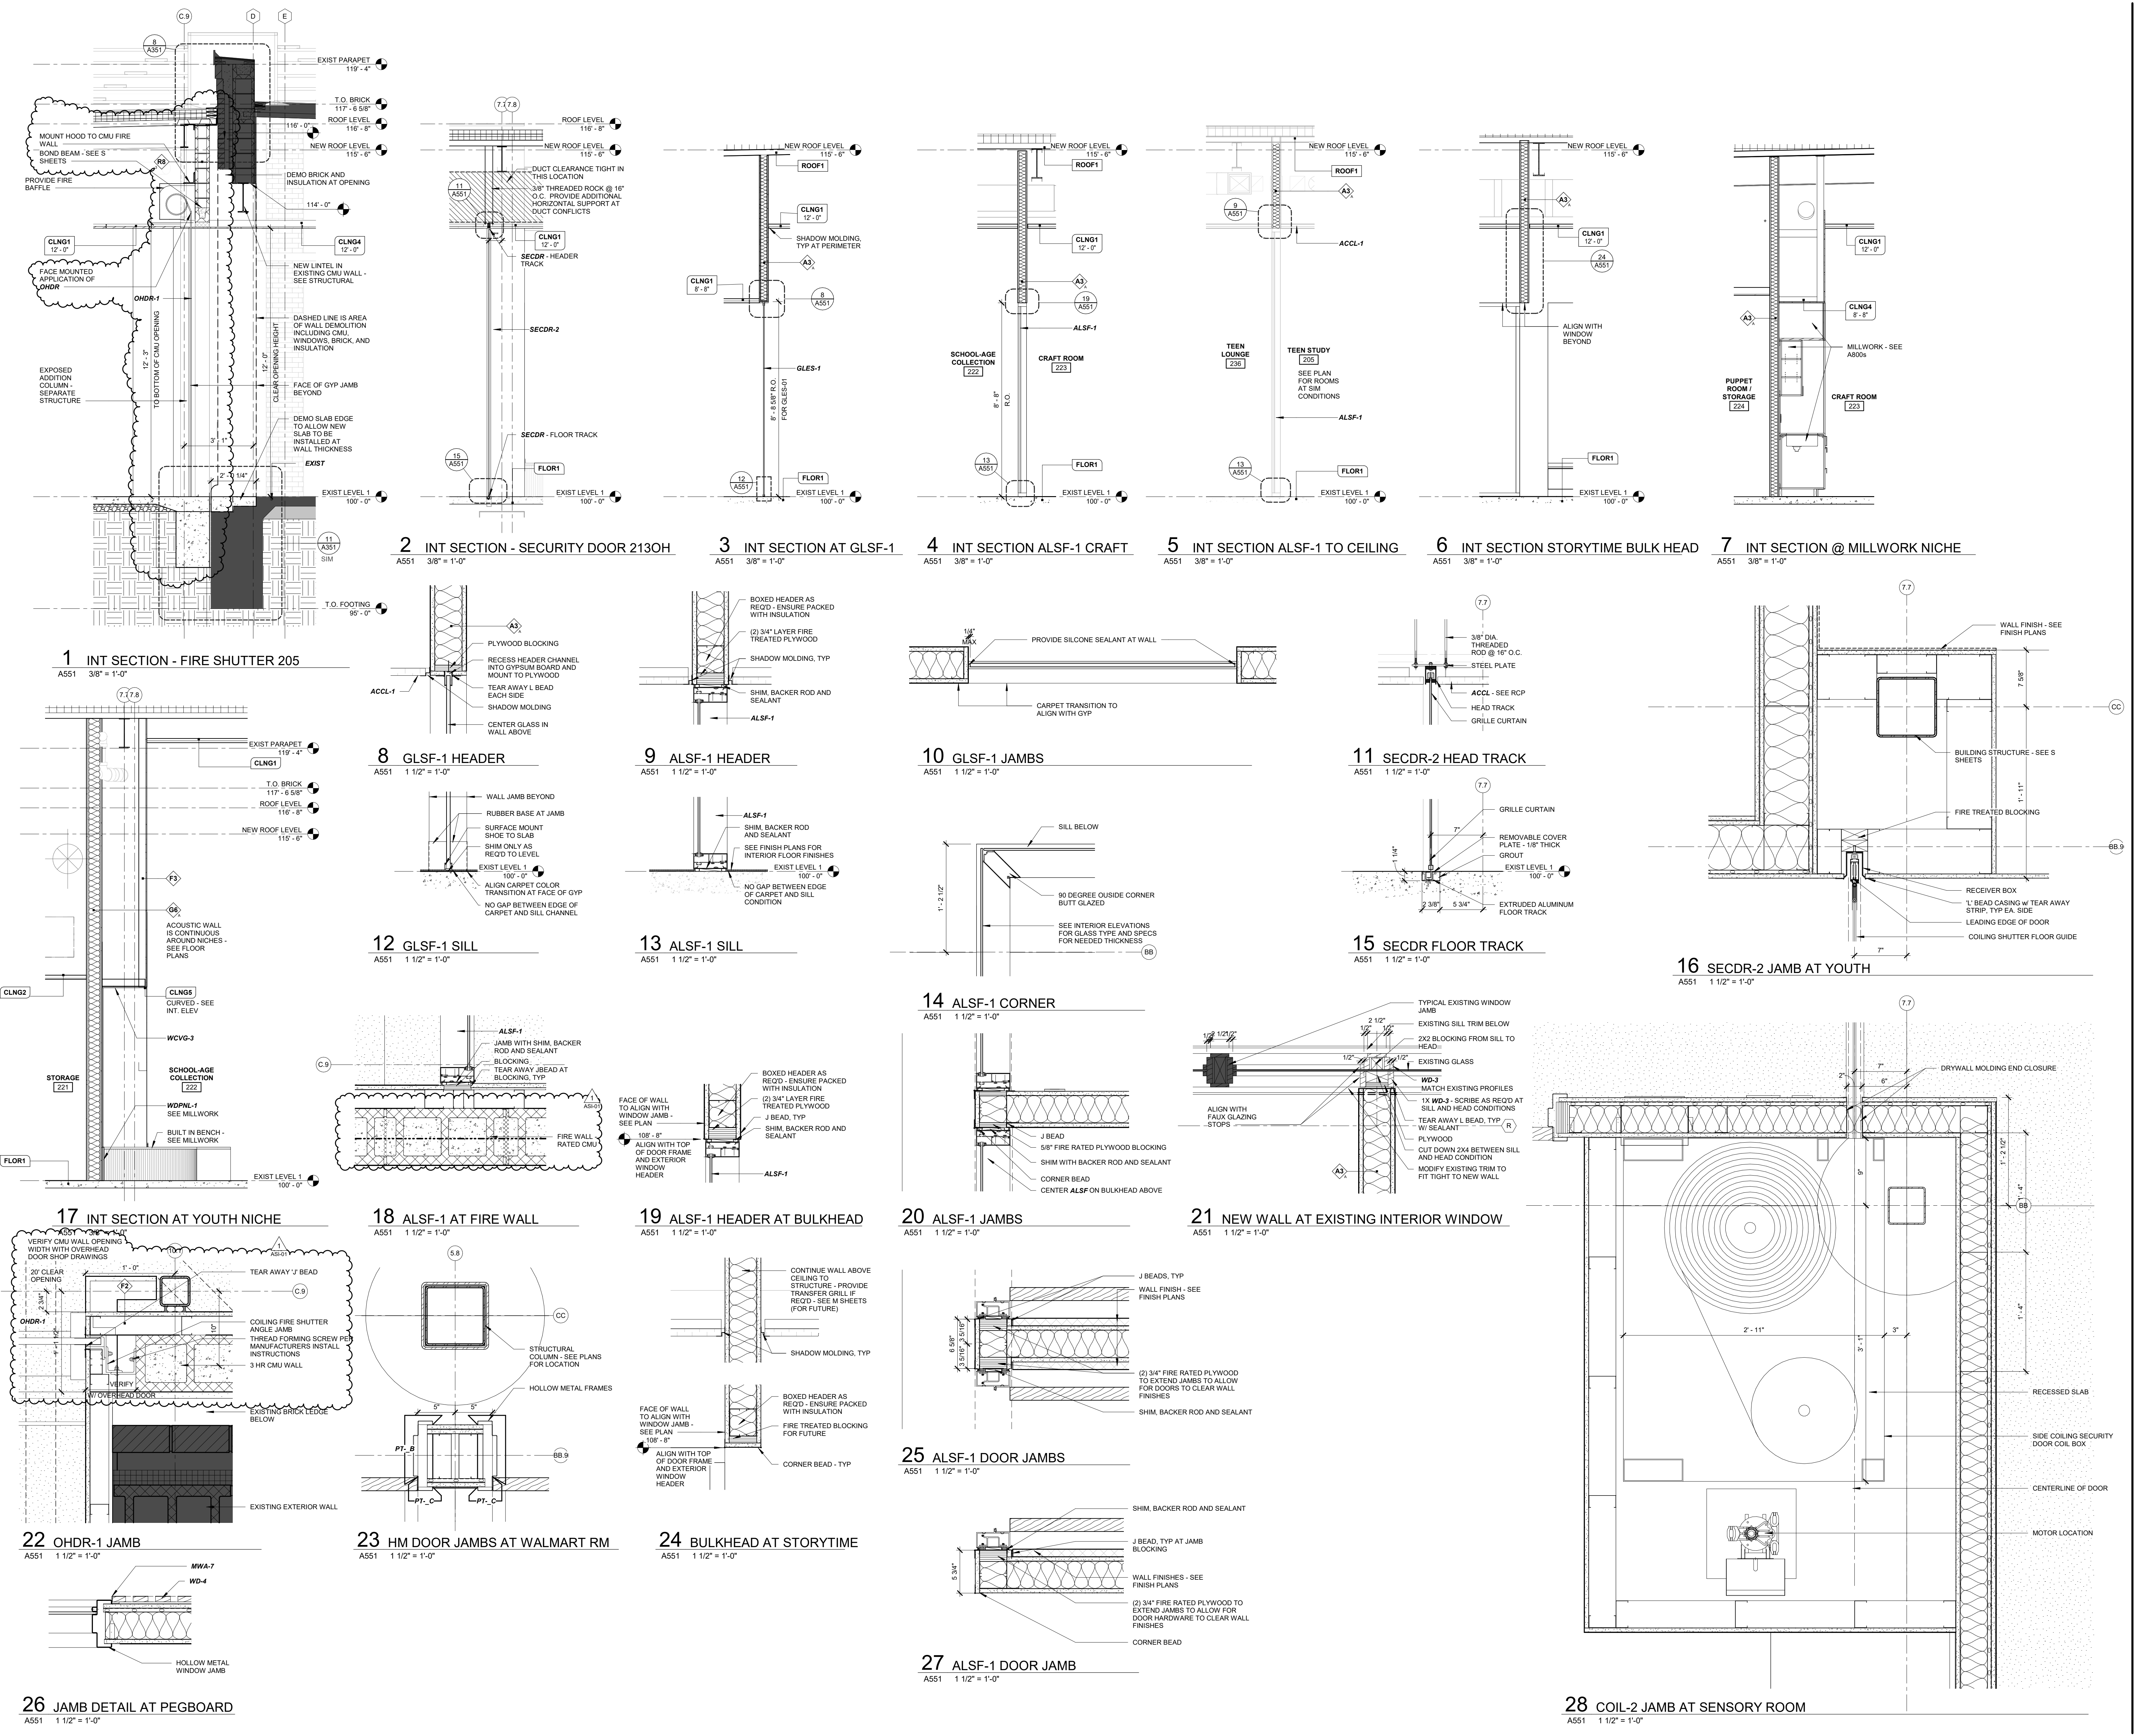


Drawing: 001 Copyright Notice, Volume 8, November, 1984

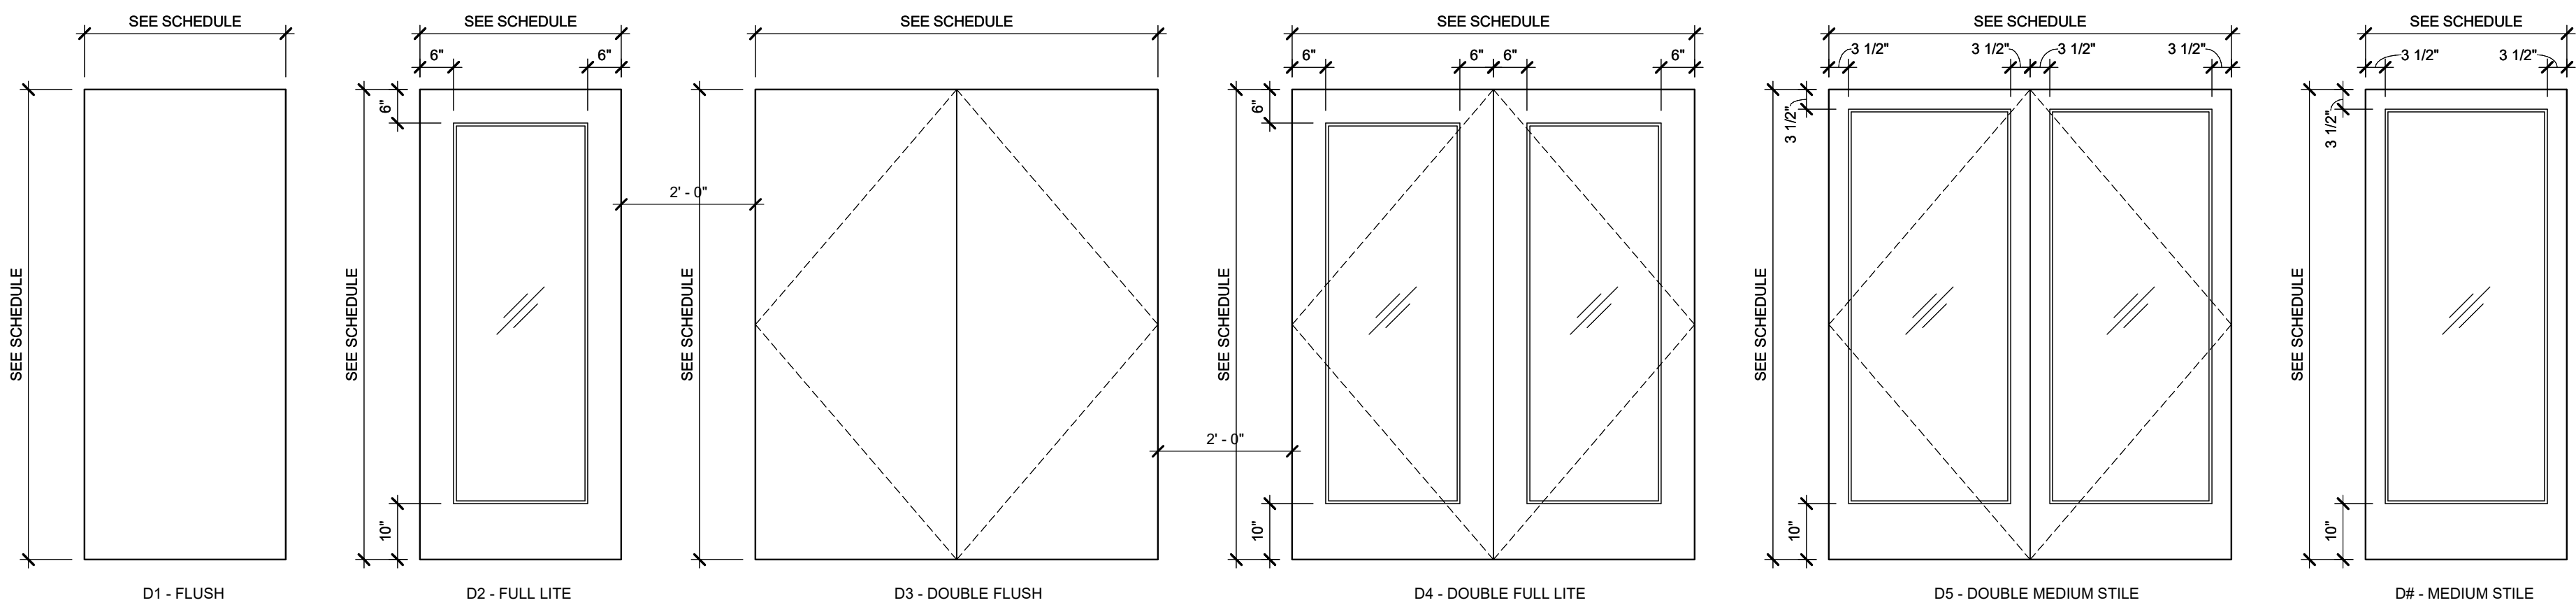

### 1 DOOR TYPES


A601 1/2" = 1'-0"

SEE SCHEDULE FOR DOOR MATERIAL AND GLASS TYPE

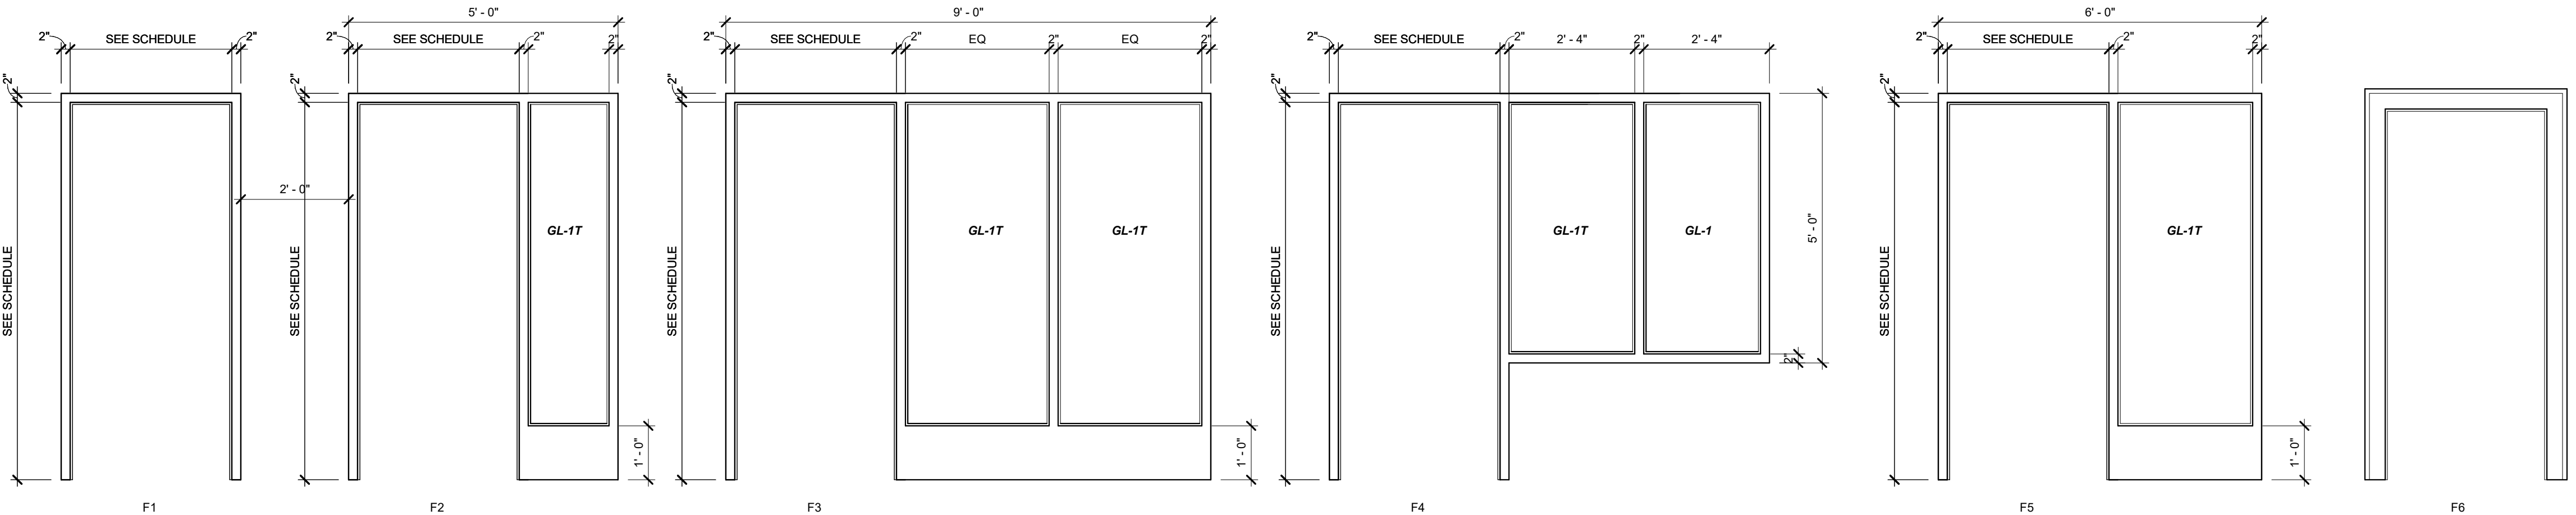


### 2 FRAME TYPES

A601 1/2" = 1'-0"

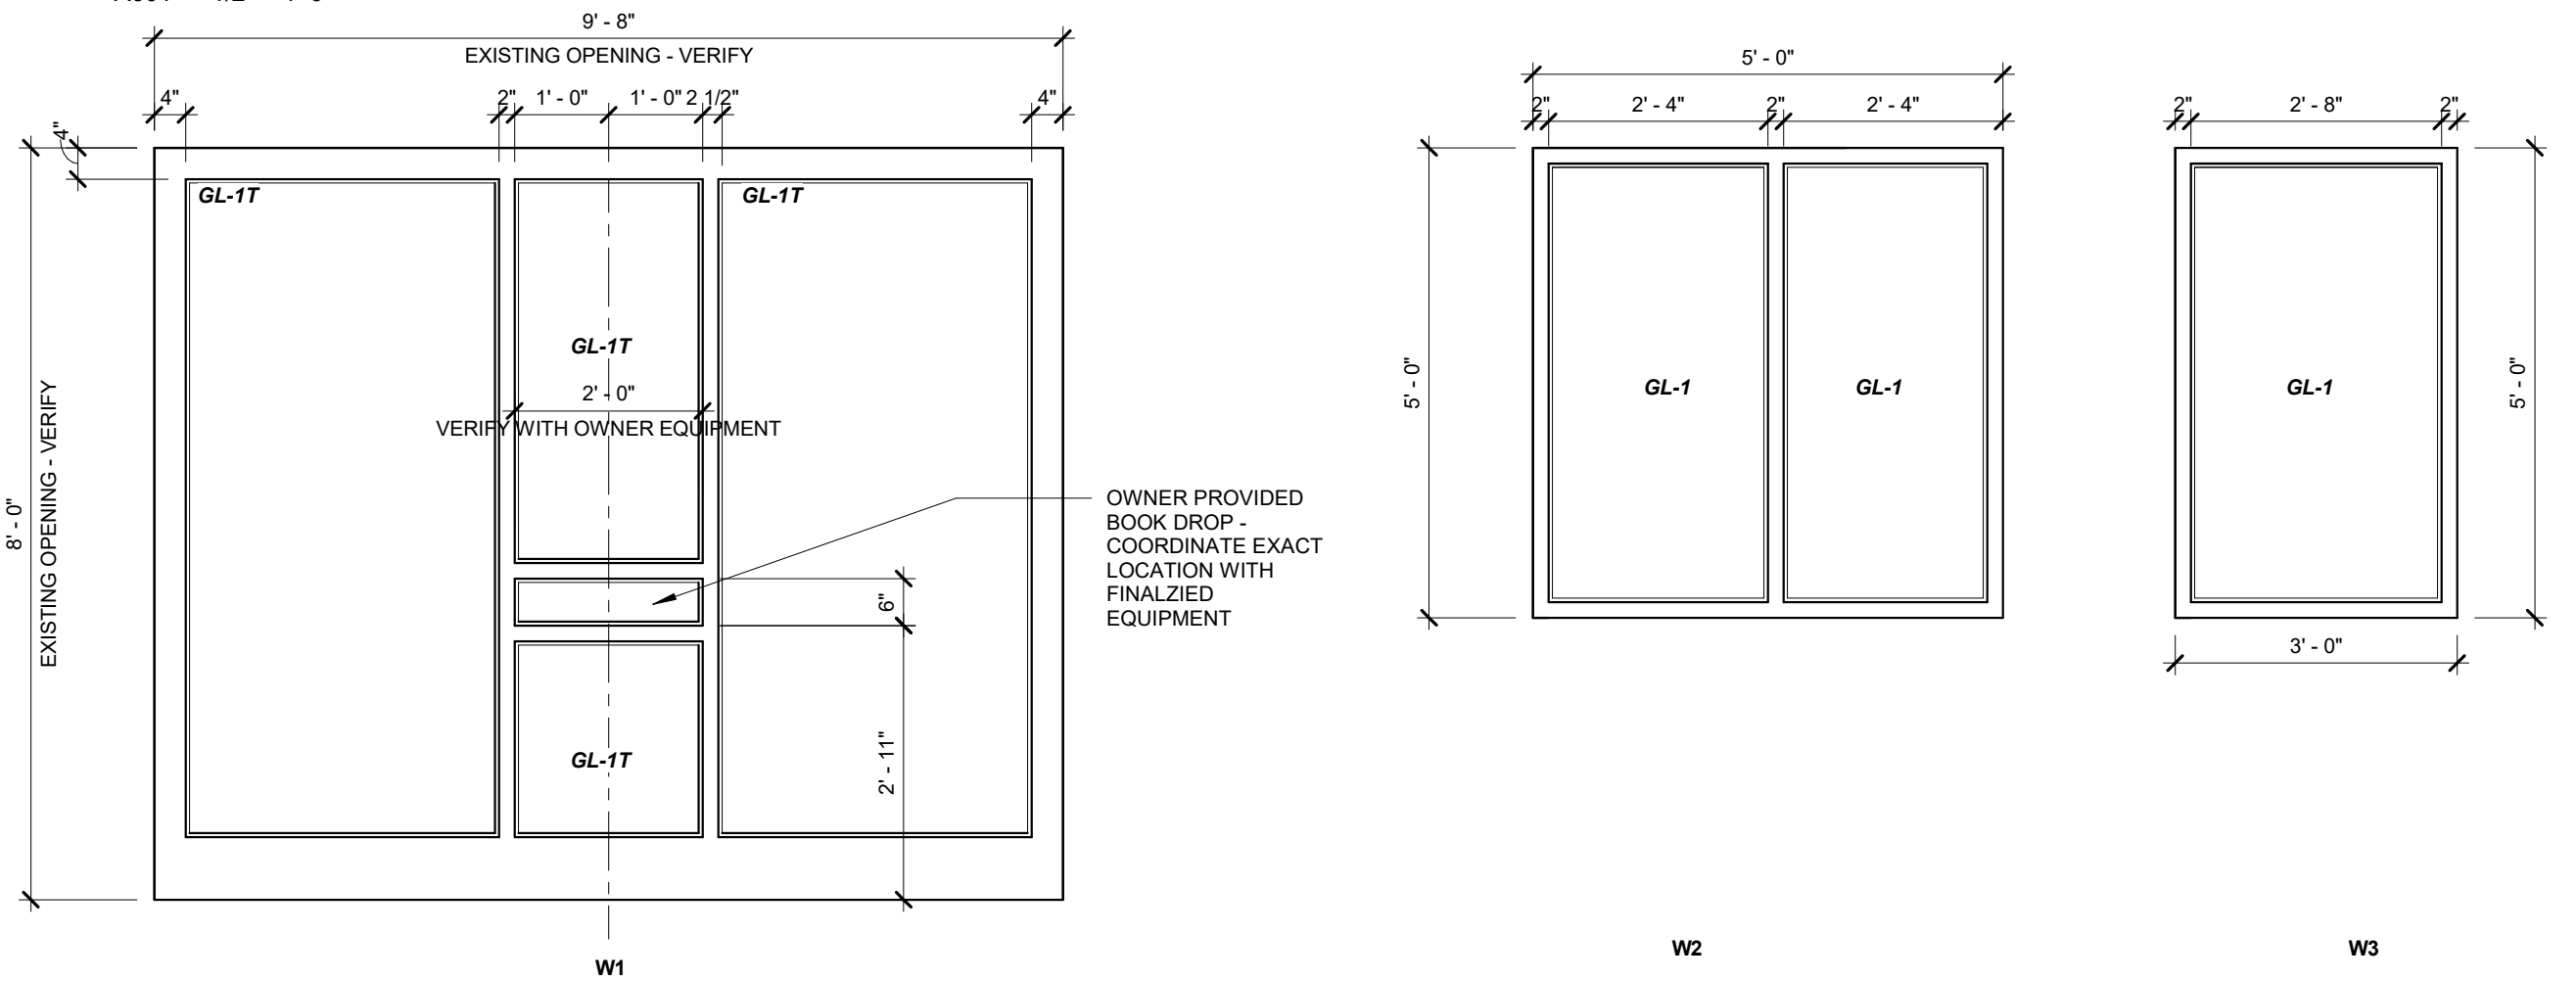


### 3 WINDOW TYPES

A601 1/2" = 1'-0"

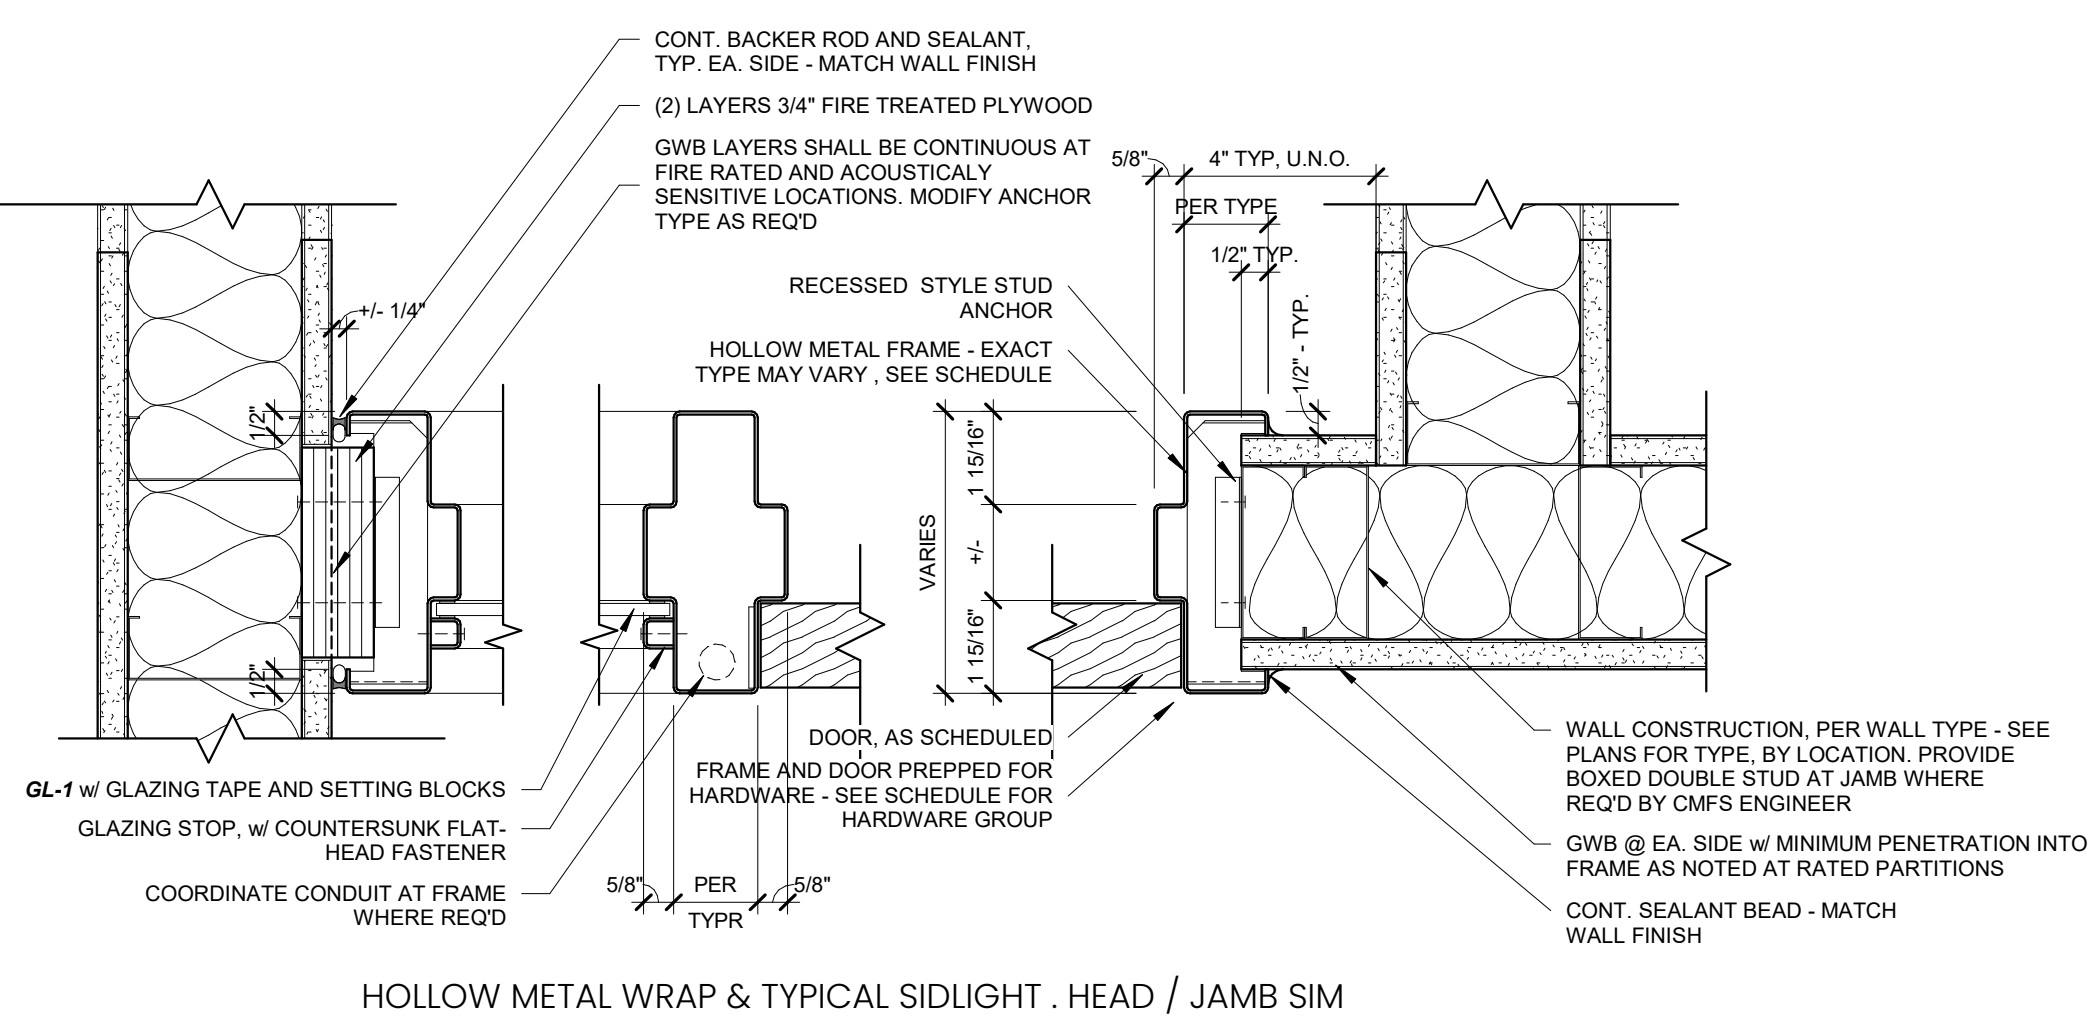


### 4 HM DOOR / WINDOW DETAILS

A601 3\"/>

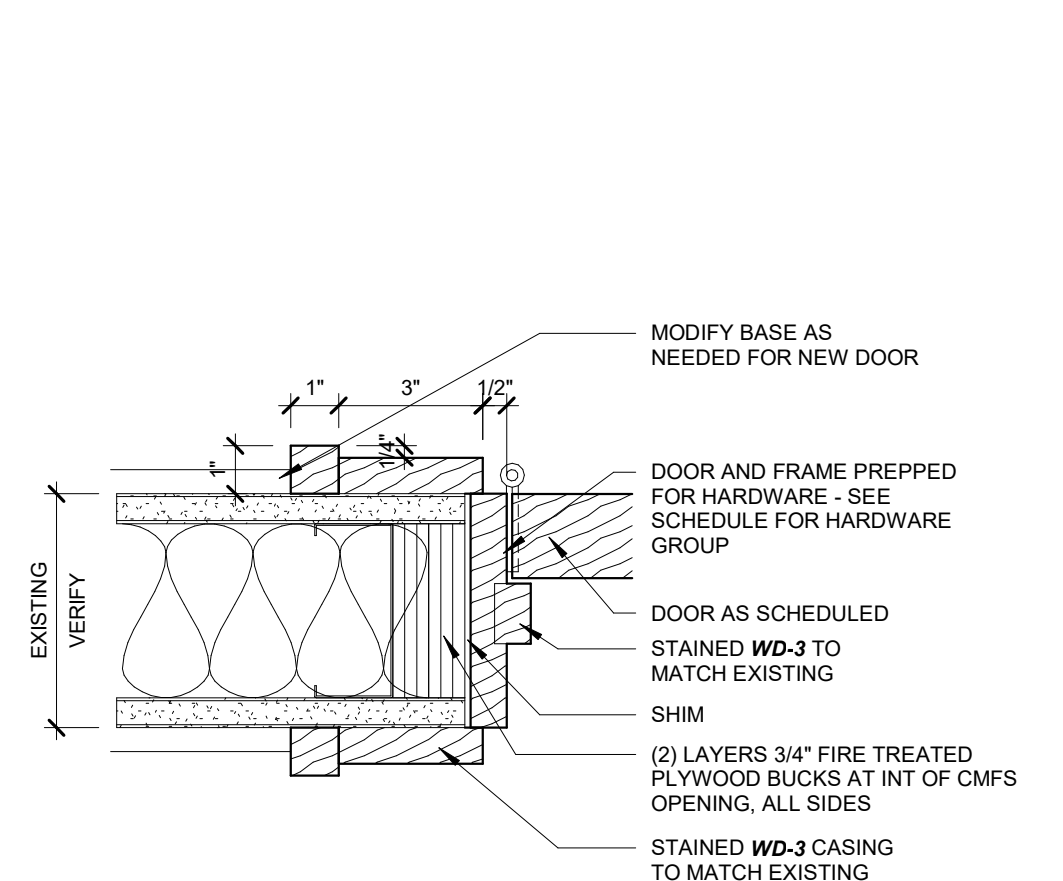


### 5 F6 JAMB - HEADER SIM

A601 3\"/>

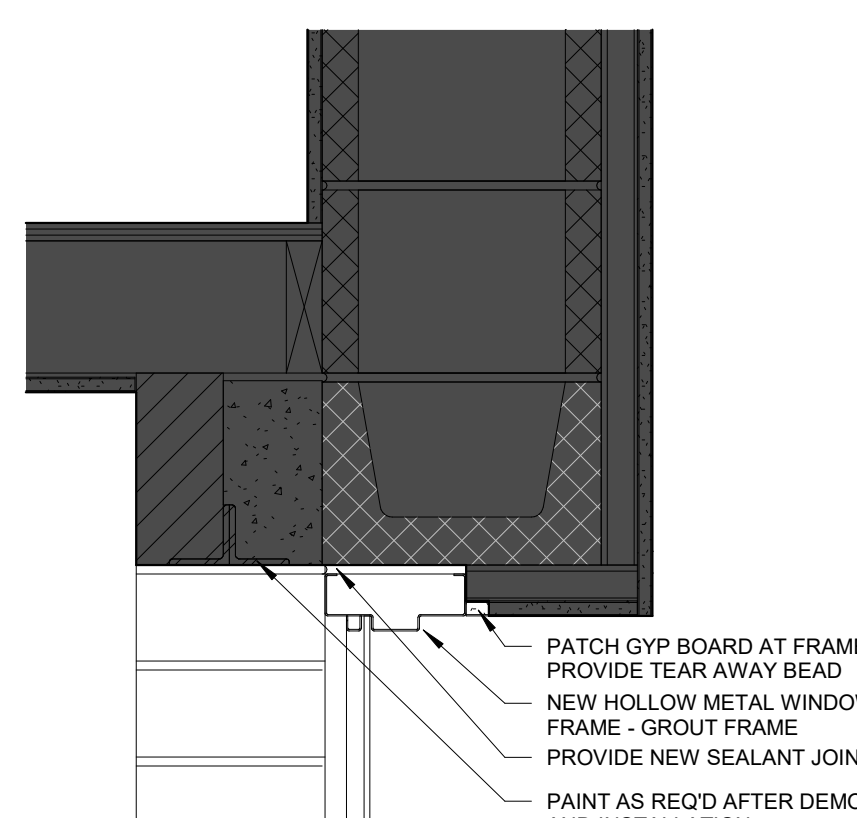


### 6 W1 HEADER

A601 1 1/2\"/>

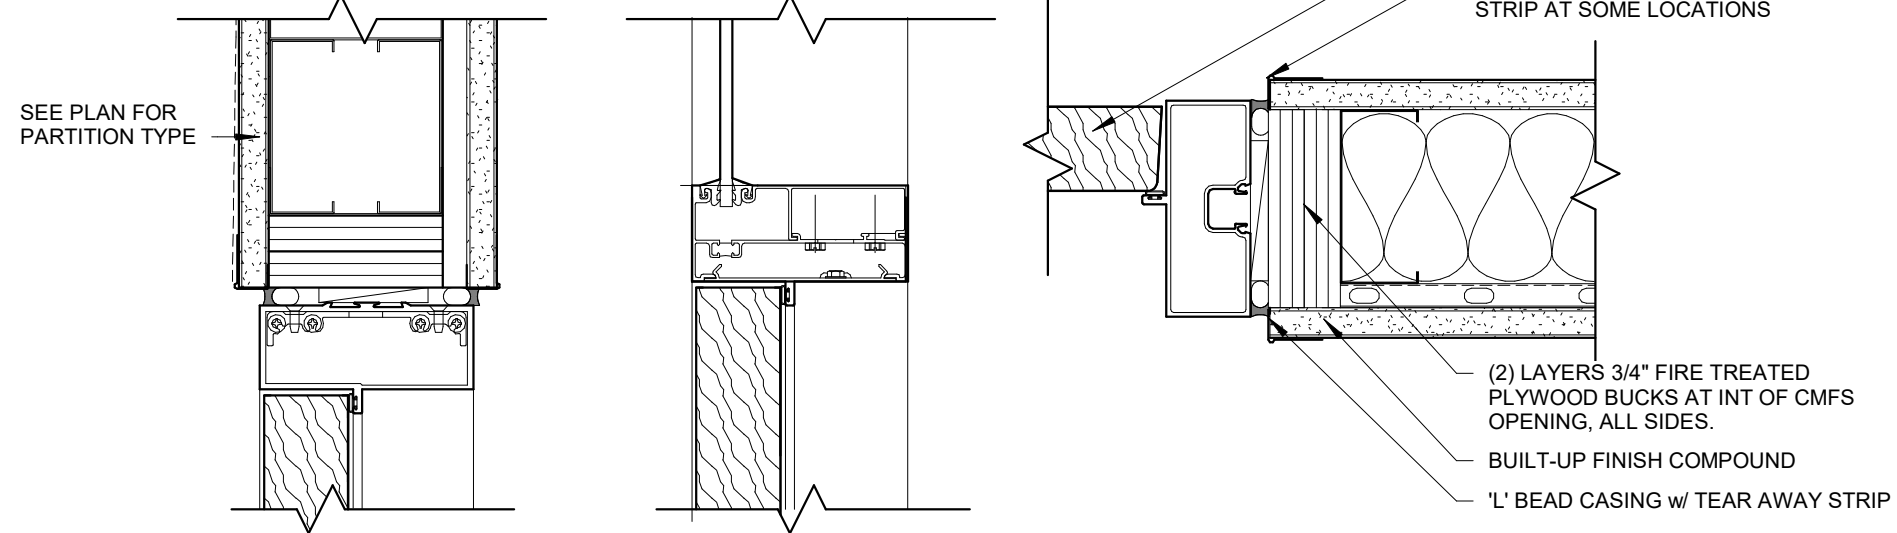

### 7 ALSF DETAILS

A601 3\"/>

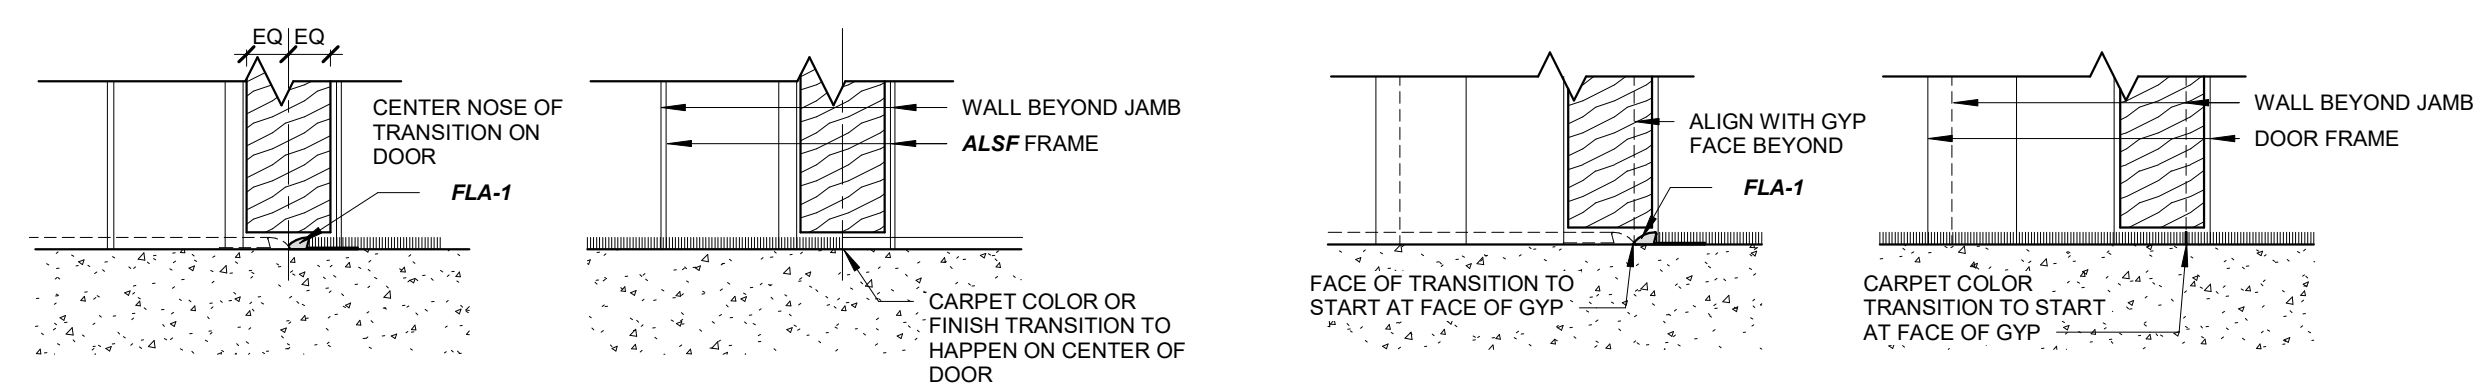

### 8 SILL DETAIL ALSF

A601 3\"/>

### 9 SILL DETAIL HOLLOW METAL

A601 3\"/>

### DOOR SCHEDULE

DOOR NO	DOOR WIDTH x HEIGHT x THICKNESS	TYPE	MATL	FRAME			FIRE	HWR	COMMENTS																					
  |      |  |      |  |      |  |      |  |      |   
  |      |  |      |  |      |   |      |  |      |  |      |  |      |  
   |      |  |      |  |      |  |      |   |      |   |      |  |      |  |      |   |      |   
  |      |  
   |      |  |      |   |     |   |     |   |     |   |     |          |
|---------|---|------|--|-------|---|------|--|------|--|------
--|------|--|------|--|------|--|------|--|------
--|------|--|------|--|------|---|------|--|------|--|------
--|------|--|------|--|------|--|------|--|------|---|------|---|------|--|------
--|------|---|------|--|------|--|------|--|------|--|------|--|------|---|------|---|------|--|------|---|------|--|------
---|------|---|------|--|------|--|------|---|------|---|------|--|------|--|------|---|-----|---|-----|---|-----|---|-----|----------|
|         |   |      |  | HEAD  | SILL  | JAMB |  |      |  |      |   
  |      |  |      |  |      |  |      |  |      |   
  |      |  |      |  |      |   |      |  |      |  |      |  |      |  
   |      |  |      |  |      |  |      |   |      |   |      |  |      |  |      |   |      |   
  |      |  
   |      |  |      |   |     |   |     |   |     |   |     |          |
| 106     | 3'-0\"/> <tr><td>129E</td><td>3'-0\"/&gt; <tr><td>140A</td><td>3'-0\"/&gt; <tr><td>140B</td><td>3'-0\"/&gt; <tr><td>159</td><td>3'-0\"/&gt; <tr><td>162</td><td>3'-0\"/&gt; <tr><td>163</td><td>3'-0\"/&gt; <tr><td>165</td><td>3'-0\"/&gt; <tr><td>166</td><td>3'-0\"/&gt; <tr><td>167</td><td>3'-0\"/&gt; <tr><td>168</td><td>3'-0\"/&gt; <tr><td>200</td><td>2'-0\"/&gt; <tr><td>201</td><td>3'-0\"/&gt; <tr><td>201A</td><td>6'-0\"/&gt; <tr><td>201E</td><td>6'-0\"/&gt; <tr><td>204</td><td>3'-0\"/&gt; <tr><td>205</td><td>3'-0\"/&gt; <tr><td>206</td><td>3'-0\"/&gt; <tr><td>207</td><td>3'-0\"/&gt; <tr><td>208</td><td>3'-0\"/&gt; <tr><td>209</td><td>3'-0\"/&gt; <tr><td>209A</td><td>3'-0\"/&gt; <tr><td>210</td><td>3'-0\"/&gt; </td></tr></td></tr></td></tr>   | 230  | 3'-0\"/> <tr><td>231</td><td>3'-0\"/&gt; <tr><td>232</td><td>3'-0\"/&gt; </td></tr></td></tr>   | 231  | 3'-0\"/> <tr><td>232</td><td>3'-0\"/&gt; </td></tr>  | 232  | 3'-0\"/>   |      |   |      | | | | | | | | | | | | | | |
  |      |  
   |      |  |      |   |     |   |     |   |     |   |     |          |
| 212E    | 3'-0\"/> <tr><td>213E</td><td>6'-0\"/&gt; <tr><td>214</td><td>3'-0\"/&gt; <tr><td>215</td><td>3'-0\"/&gt; <tr><td>217</td><td>3'-0\"/&gt; <tr><td>219</td><td>3'-0\"/&gt; <tr><td>219A</td><td>3'-0\"/&gt; <tr><td>220</td><td>6'-0\"/&gt; <tr><td>220A</td><td>6'-0\"/&gt; <tr><td>220B</td><td>6'-0\"/&gt; <tr><td>220C</td><td>6'-0\"/&gt; <tr><td>220D</td><td>6'-0\"/&gt; <tr><td>221</td><td>4'-0\"/&gt; <tr><td>221A</td><td>6'-0\"/&gt; <tr><td>223</td><td>3'-0\"/&gt; <tr><td>223E</td><td>6'-0\"/&gt; <tr><td>224</td><td>3'-0\"/&gt; <tr><td>224A</td><td>3'-0\"/&gt; <tr><td>225</td><td>3'-0\"/&gt; <tr><td>226E</td><td>6'-0\"/&gt; <tr><td>229</td><td>3'-0\"/&gt; <tr><td>230</td><td>3'-0\"/&gt; <tr><td>231</td><td>3'-0\"/&gt; <tr><td>232</td><td>3'-0\"/&gt; </td></tr></td></tr></td></tr></td></tr></td></tr></td></tr></td></tr></td></tr></td></tr></td></tr></td></tr></td></tr></td></tr></td></tr></td></tr></td></tr></td></tr></td></tr></td></tr></td></tr></td></tr></td></tr></td></tr>   | 213E | 6'-0\"/> <tr><td>214</td><td>3'-0\"/&gt; <tr><td>215</td><td>3'-0\"/&gt; <tr><td>217</td><td>3'-0\"/&gt;   | 230  | 3'-0\"/> <tr><td>231</td><td>3'-0\"/&gt; <tr><td>232</td><td>3'-0\"/&gt; </td></tr></td></tr>  | 231  | 3'-0\"/> <tr><td>232</td><td>3'-0\"/&gt; </td></tr>  | 232  | 3'-0\"/>   |      |   |      |   |      |  |      |  |      |   |      | | | | | | | | | | | | | | |
   |      |  
  |      |  |      |   |     |   |     |   |     |   |     |          |
| 217     | 3'-0\"/> <tr><td>219</td><td>3'-0\"/&gt; <tr><td>219A</td><td>3'-0\"/&gt; <tr><td>220</td><td>6'-0\"/&gt; <tr><td>220A</td><td>6'-0\"/&gt; <tr><td>220B</td><td>6'-0\"/&gt; <tr><td>220C</td><td>6'-0\"/&gt; <tr><td>220D</td><td>6'-0\"/&gt; <tr><td>221</td><td>4'-0\"/&gt; <tr><td>221A</td><td>6'-0\"/&gt; <tr><td>223</td><td>3'-0\"/&gt; <tr><td>223E</td><td>6'-0\"/&gt; <tr><td>224</td><td>3'-0\"/&gt; <tr><td>224A</td><td>3'-0\"/&gt; <tr><td>225</td><td>3'-0\"/&gt; <tr><td>226E</td><td>6'-0\"/&gt; <tr><td>229</td><td>3'-0\"/&gt; <tr><td>230</td><td>3'-0\"/&gt; <tr><td>231</td><td>3'-0\"/&gt; <tr><td>232</td><td>3'-0\"/&gt; </td></tr></td></tr></td></tr></td></tr></td></tr></td></tr></td></tr></td></tr></td></tr></td></tr></td></tr></td></tr></td></tr></td></tr></td></tr></td></tr></td></tr></td></tr></td></tr>  | 219  | 3'-0\"/> <tr><td>219A</td><td>3'-0\"/&gt; <tr><td>220</td><td>6'-0\"/&gt; <tr><td>220A</td><td>6'-0\"/&gt; <tr><td>220B</td><td>6'-0\"/&gt; <tr><td>220C</td><td>6'-0\"/&gt; <tr><td>220D</td><td>6'-0\"/&gt; <tr><td>221</td><td>4'-0\"/&gt; <tr><td>221A</td><td>6'-0\"/&gt; </td></tr></td></tr></td></tr>  | 230  | 3'-0\"/> <tr><td>231</td><td>3'-0\"/&gt; <tr><td>232</td><td>3'-0\"/&gt; </td></tr></td></tr>  | 231  | 3'-0\"/> <tr><td>232</td><td>3'-0\"/&gt; </td></tr>  | 232  | 3'-0\"/>   
   |      |  
  |      |  
   |      |  |      |   |     |   |     |   |     |   |     |          |
| 220     | 6'-0\"/> <tr><td>220A</td><td>6'-0\"/&gt; <tr><td>220B</td><td>6'-0\"/&gt; <tr><td>220C</td><td>6'-0\"/&gt; <tr><td>220D</td><td>6'-0\"/&gt; <tr><td>221</td><td>4'-0\"/&gt; <tr><td>221A</td><td>6'-0\"/&gt; <tr><td>223</td><td>3'-0\"/&gt; <tr><td>223E</td><td>6'-0\"/&gt; <tr><td>224</td><td>3'-0\"/&gt; <tr><td>224A</td><td>3'-0\"/&gt; <tr><td>225</td><td>3'-0\"/&gt; <tr><td>226E</td><td>6'-0\"/&gt; <tr><td>229</td><td>3'-0\"/&gt; <tr><td>230</td><td>3'-0\"/&gt; <tr><td>231</td><td>3'-0\"/&gt; <tr><td>232</td><td>3'-0\"/&gt; </td></tr></td></tr></td></tr></td></tr></td></tr></td></tr></td></tr></td></tr></td></tr></td></tr></td></tr></td></tr></td></tr></td></tr></td></tr></td></tr>   | 220A | 6'-0\"/> <tr><td>220B</td><td>6'-0\"/&gt; <tr><td>220C</td><td>6'-0\"/&gt; <tr><td>220D</td><td>6'-0\"/&gt; <tr><td>221</td><td>4'-0\"/&gt; <tr><td>221A</td><td>6'-0\"/&gt; <tr><td>223</td><td>3'-0\"/&gt; <tr><td>223E</td><td>6'-0\"/&gt; <tr><td>224</td><td>3'-0\"/&gt; <tr><td>224A</td><td>3'-0\"/&gt; <tr><td>225</td><td>3'-0\"/&gt; </td></tr></td></tr></td></tr></td></tr>  | 229  | 3'-0\"/> <tr><td>230</td><td>3'-0\"/&gt; <tr><td>231</td><td>3'-0\"/&gt; <tr><td>232</td><td>3'-0\"/&gt; </td></tr></td></tr></td></tr>   
  | 230  | 3'-0\"/> <tr><td>231</td><td>3'-0\"/&gt; <tr><td>232</td><td>3'-0\"/&gt; </td></tr></td></tr>  | 231  | 3'-0\"/> <tr><td>232</td><td>3'-0\"/&gt; </td></tr>  | 232  | 3'-0\"/>  |      |  |      |  |      |  |      | | | | | | | | | | | | | | | | | | |
   |      |  |      |  |      |  |      |   |      |   |      |  |      |  |      |   |      |   
  |      |  
   |      |  |      |   |     |   |     |   |     |   |     |          |
| 220D    | 6'-0\"/> <tr><td>221</td><td>4'-0\"/&gt; <tr><td>221A</td><td>6'-0\"/&gt; <tr><td>223</td><td>3'-0\"/&gt; <tr><td>223E</td><td>6'-0\"/&gt; <tr><td>224</td><td>3'-0\"/&gt; <tr><td>224A</td><td>3'-0\"/&gt; <tr><td>225</td><td>3'-0\"/&gt; <tr><td>226E</td><td>6'-0\"/&gt; <tr><td>229</td><td>3'-0\"/&gt; <tr><td>230</td><td>3'-0\"/&gt; <tr><td>231</td><td>3'-0\"/&gt; <tr><td>232</td><td>3'-0\"/&gt; </td></tr></td></tr></td></tr></td></tr></td></tr></td></tr></td></tr></td></tr></td></tr></td></tr></td></tr></td></tr>   | 221  | 4'-0\"/> <tr><td>221A</td><td>6'-0\"/&gt; <tr><td>223</td><td>3'-0\"/&gt; <tr><td>223E</td><td>6'-0\"/&gt; <tr><td>224</td><td>3'-0\"/&gt; <tr><td>224A</td><td>3'-0\"/&gt; <tr><td>225</td><td>3'-0\"/&gt; <tr><td>226E</td><td>6'-0\"/&gt; <tr><td>229</td><td>3'-0\"/&gt; <tr><td>230</td><td>3'-0\"/&gt; <tr><td>231</td><td>3'-0\"/&gt; <tr><td>232</td><td>3'-0\"/&gt; </td></tr></td></tr></td></tr>  | 230  | 3'-0\"/> <tr><td>231</td><td>3'-0\"/&gt; <tr><td>232</td><td>3'-0\"/&gt; </td></tr></td></tr>   
  | 231  | 3'-0\"/> <tr><td>232</td><td>3'-0\"/&gt; </td></tr>  | 232  | 3'-0\"/>   |      |   |      |  |      |  |      |  |      | | | | | | | | | | | | | | | | | | |
   |      |  |      |  |      |  |      |   |      |   |      |  |      |  |      |   |      |   
  |      |  
   |      |  |      |   |     |   |     |   |     |   |     |          |
| 221     | 4'-0\"/> <tr><td>221A</td><td>6'-0\"/&gt; <tr><td>223</td><td>3'-0\"/&gt; <tr><td>223E</td><td>6'-0\"/&gt; <tr><td>224</td><td>3'-0\"/&gt; <tr><td>224A</td><td>3'-0\"/&gt; <tr><td>225</td><td>3'-0\"/&gt; <tr><td>226E</td><td>6'-0\"/&gt; <tr><td>229</td><td>3'-0\"/&gt; <tr><td>230</td><td>3'-0\"/&gt; <tr><td>231</td><td>3'-0\"/&gt; <tr><td>232</td><td>3'-0\"/&gt; </td></tr></td></tr></td></tr></td></tr></td></tr></td></tr></td></tr></td></tr></td></tr></td></tr></td></tr>   | 221A | 6'-0\"/> <tr><td>223</td><td>3'-0\"/&gt; <tr><td>223E</td><td>6'-0\"/&gt; <tr><td>224</td><td>3'-0\"/&gt; <tr><td>224A</td><td>3'-0\"/&gt; <tr><td>225</td><td>3'-0\"/&gt; <tr><td>226E</td><td>6'-0\"/&gt; <tr><td>229</td><td>3'-0\"/&gt; <tr><td>230</td><td>3'-0\"/&gt; <tr><td>231</td><td>3'-0\"/&gt; <tr><td>232</td><td>3'-0\"/&gt; </td></tr></td></tr></td></tr></td></tr></td></tr></td></tr></td></tr></td></tr></td></tr></td></tr>      |      |  |      |  |      |   |      |  |      |  |      |  |      | | | | | | | | | | | | | | | | | | |
  |      |  |      |  |      |  |      |   |      |   |      |  |      |  |      |   |      |  
   |      |  
  |      |  |      |   |     |   |     |   |     |   |     |          |
| 223     | 3'-0\"/> <tr><td>223E</td><td>6'-0\"/&gt; <tr><td>224</td><td>3'-0\"/&gt; <tr><td>224A</td><td>3'-0\"/&gt; <tr><td>225</td><td>3'-0\"/&gt; <tr><td>226E</td><td>6'-0\"/&gt; <tr><td>229</td><td>3'-0\"/&gt; <tr><td>230</td><td>3'-0\"/&gt; <tr><td>231</td><td>3'-0\"/&gt; <tr><td>232</td><td>3'-0\"/&gt; </td></tr></td></tr></td></tr></td></tr></td></tr></td></tr></td></tr></td></tr></td></tr>  | 223E | 6'-0\"/> <tr><td>224</td><td>3'-0\"/&gt; <tr><td>224A</td><td>3'-0\"/&gt; <tr><td>225</td><td>3'-0\"/&gt; <tr><td>226E</td><td>6'-0\"/&gt; <tr><td>229</td><td>3'-0\"/&gt; <tr><td>230</td><td>3'-0\"/&gt; <tr><td>231</td><td>3'-0\"/&gt; <tr><td>232</td><td>3'-0\"/&gt; </td></tr></td></tr></td></tr></td></tr></td></tr></td></tr></td></tr></td></tr>  | 224   | 3'-0\"/> <tr><td>224A</td><td>3'-0\"/&gt; <tr><td>225</td><td>3'-0\"/&gt; <tr><td>226E</td><td>6'-0\"/&gt; <tr><td>229</td><td>3'-0\"/&gt; <tr><td>230</td><td>3'-0\"/&gt; <tr><td>231</td><td>3'-0\"/&gt; <tr><td>232</td><td>3'-0\"/&gt; </td></tr></td></tr></td></tr></td></tr></td></tr></td></tr></td></tr>   | 224A | 3'-0\"/> <tr><td>225</td><td>3'-0\"/&gt; <tr><td>226E</td><td>6'-0\"/&gt; <tr><td>229</td><td>3'-0\"/&gt;   |      |  |      |  |      |   |      |  |      |  |      |  |      | | | | | | | | | | | | | | | | | | |
   |      |  |      |  |      |  |      |   |      |   |      |  |      |  |      |   |      |   
  |      |  
   |      |  |      |   |     |   |     |   |     |   |     |          |
| 223E    | 6'-0\"/> <tr><td>224</td><td>3'-0\"/&gt; <tr><td>224A</td><td>3'-0\"/&gt; <tr><td>225</td><td>3'-0\"/&gt; <tr><td>226E</td><td>6'-0\"/&gt; <tr><td>229</td><td>3'-0\"/&gt; <tr><td>230</td><td>3'-0\"/&gt; <tr><td>231</td><td>3'-0\"/&gt; <tr><td>232</td><td>3'-0\"/&gt; </td></tr></td></tr></td></tr></td></tr></td></tr></td></tr></td></tr></td></tr>   | 224  | 3'-0\"/> <tr><td>224A</td><td>3'-0\"/&gt; <tr><td>225</td><td>3'-0\"/&gt; <tr><td>226E</td><td>6'-0\"/&gt; <tr><td>229</td><td>3'-0\"/&gt; <tr><td>230</td><td>3'-0\"/&gt; <tr><td>231</td><td>3'-0\"/&gt; <tr><td>232</td><td>3'-0\"/&gt; </td></tr></td></tr></td></tr></td></tr></td></tr></td></tr></td></tr>  | 224A  | 3'-0\"/> <tr><td>225</td><td>3'-0\"/&gt; <tr><td>226E</td><td>6'-0\"/&gt; <tr><td>229</td><td>3'-0\"/&gt; <tr><td>230</td><td>3'-0\"/&gt; <tr><td>231</td><td>3'-0\"/&gt; <tr><td>232</td><td>3'-0\"/&gt; </td></tr></td></tr></td></tr></td></tr></td></tr></td></tr>  | 225  | 3'-0\"/> <tr><td>226E</td><td>6'-0\"/&gt; <tr><td>229</td><td>3'-0\"/&gt; <tr><td>230</td><td>3'-0\"/&gt; <tr><td>231</td><td>3'-0\"/&gt; <tr><td>232</td><td>3'-0\"/&gt; </td></tr></td></tr></td></tr></td></tr></td></tr>     |      |  |      |  |      |  |      |  |      | | | | | | | | | | | | | | | | | | | | | | |
  |      |  |      |  |      |   |      |  |      |  |      |  |      |  
   |      |  |      |  |      |  |      |   |      |   |      |  |      |  |      |   |      |   
  |      |  
   |      |  |      |   |     |   |     |   |     |   |     |          |
| 226E    | 6'-0\"/> <tr><td>229</td><td>3'-0\"/&gt; <tr><td>230</td><td>3'-0\"/&gt; <tr><td>231</td><td>3'-0\"/&gt; <tr><td>232</td><td>3'-0\"/&gt; </td></tr></td></tr></td></tr></td></tr>   | 229  | 3'-0\"/> <tr><td>230</td><td>3'-0\"/&gt; <tr><td>231</td><td>3'-0\"/&gt; <tr><td>232</td><td>3'-0\"/&gt; </td></tr></td></tr></td></tr>  | 230   | 3'-0\"/> <tr><td>231</td><td>3'-0\"/&gt; <tr><td>232</td><td>3'-0\"/&gt; </td></tr></td></tr>   | 231  | 3'-0\"/> <tr><td>232</td><td>3'-0\"/&gt; </td></tr>  | 232  | 3'-0\"/>   |      |   
  |      |  |      |  |      |  |      |  |      |   
  |      |  |      |  |      |   |      |  |      |  |      |  |      |  
   |      |  |      |  |      |  |      |   |      |   |      |  |      |  |      |   |      |   
  |      |  
   |      |  |      |   |     |   |     |   |     |   |     |          |
| 229     | 3'-0\"/> <tr><td>230</td><td>3'-0\"/&gt; <tr><td>231</td><td>3'-0\"/&gt; <tr><td>232</td><td>3'-0\"/&gt; </td></tr></td></tr></td></tr>   | 230  | 3'-0\"/> <tr><td>231</td><td>3'-0\"/&gt; <tr><td>232</td><td>3'-0\"/&gt; </td></tr></td></tr>  | 231   | 3'-0\"/> <tr><td>232</td><td>3'-0\"/&gt; </td></tr>   | 232  | 3'-0\"/>   |      |  |      |   
  |      |  |      |  |      |  |      |  |      |   
  |      |  |      |  |      |   |      |  |      |  |      |  |      |  
   |      |  |      |  |      |  |      |   |      |   |      |  |      |  |      |   |      |   
  |      |  
   |      |  |      |   |     |   |     |   |     |   |     |          |
| 230     | 3'-0\"/> <tr><td>231</td><td>3'-0\"/&gt; <tr><td>232</td><td>3'-0\"/&gt; </td></tr></td></tr>   | 231  | 3'-0\"/> <tr><td>232</td><td>3'-0\"/&gt; </td></tr>  | 232   | 3'-0\"/>  |      |  |      |  |      |   
  |      |  |      |  |      |  |      |  |      |   
  |      |  |      |  |      |   |      |  |      |  |      |  |      |  
   |      |  |      |  |      |  |      |   |      |   |      |  |      |  |      |   |      |   
  |      |  
   |      |  |      |   |     |   |     |   |     |   |     |          |
| 231     | 3'-0\"/> <tr><td>232</td><td>3'-0\"/&gt; </td></tr>   | 232  | 3'-0\"/>   |       |   |      |  |      |  |      |   
  |      |  |      |  |      |  |      |  |      |   
  |      |  |      |  |      |   |      |  |      |  |      |  |      |  
   |      |  |      |  |      |  |      |   |      |   |      |  |      |  |      |   |      |   
  |      |  
   |      |  |      |   |     |   |     |   |     |   |     |          |
| 232     | 3'-0\"/>  |      |  |       |   |      |  |      |  |      |   
  |      |  |      |  |      |  |      |  |      |   
  |      |  |      |  |      |   |      |  |      |  |      |  |      |  
   |      |  |      |  |      |  |      |   |      |   |      |  |      |  |      |   |      |   
  |      |  
   |      |  |      |   |     |   |     |   |     |   |     |          |

Architecture and Interiors

MSRDesign  
510 Marquette Avenue South, Suite 200  
Minneapolis, MN 55402 | 612.375.0336

Associate Architect  
Hight Jackson Associates PA  
5201 W Village Parkway #300  
Rogers, AR 72758 | 479.464.4965

Civil Engineer

E | D | G  
216 West Birch Street  
Rogers, AR 72758 | 501.378.0200

Landscape Architect

TEN x TEN  
575 SE 9th St #210  
Minneapolis, MN 55414 | 612.440.8369

Structural Engineer  
Tatum Smith Welcher  
Engineers, Inc.  
3100 S Market St #202  
Rogers, AR 72758 | 479.621.6128

MEP Engineer

HP Engineering, Inc.  
5504 W. Pineville Point Drive Suite 200  
Rogers, AR 72758 | 479.899.6370

Project No. 2021027  
**Bentonville Public Library  
Expansion**  
405 S Main Street  
Bentonville, AR 72712

I hereby certify that this plan, specification or report was prepared by me or under my direct supervision and that I am a duly Licensed Architect under the Laws of the State of Arkansas.

Architect Seal



Signature  
Print Name: **Matthew Krutendorf**  
Date: 3/23/2023 License No. 19100


BID SET - ASI-01

ISSUE / REVISION  
Mark Date Description  
10/26/2022 LARGE SCALE DEVELOPMENT SUBMITTAL  
11/14/2022 SECOND LSD SUBMITTAL  
11/28/2022 THIRD LSD SUBMITTAL  
12/15/2022 PERMIT SET  
1/6/2023 BID SET  
1 03/23/2023 ASI-01


### DOOR SCHEDULE, TYPES AND DETAILS

# A601

©2023 Hight Jackson Associates, Inc. All Rights Reserved.

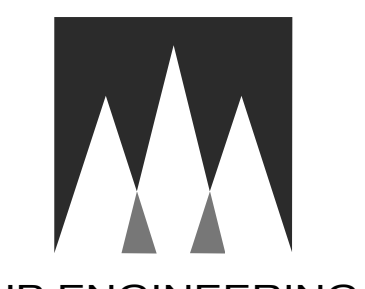


**HP ENGINEERING**  
PROJECT NO. 212063R  
100% COMPLETE  
5504 W Pinnacle Pointe Dr  
Suite 200  
Rogers, AR  
TEL 479-899-6370  
http://www.hpengineeringinc.com

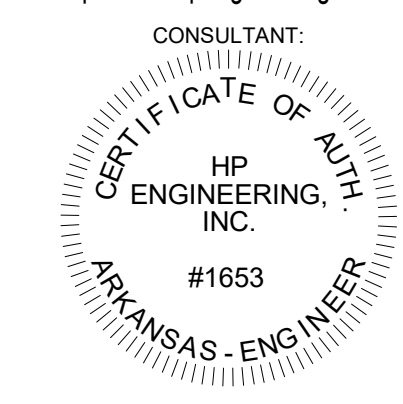

Project No. 2021037  
**Bentonville Public Library  
Expansion**  
405 S Main Street  
Bentonville, AR 72712

Engineer Seal

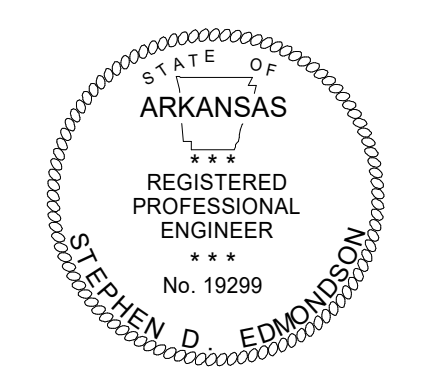

Signature: *Stephen Edmondson*  
Print Name: Stephen Edmondson  
Date: 03-20-2023 License No.: 19299

**BID SET**

**ISSUE / REVISION**

Mark	Date	Description
	12/10/2021	SCHEMATIC DESIGN PRICING
	6/22/2022	DESIGN DEVELOPMENT PRICING
	8/1/2022	DD VE OPTION B
	10/13/2022	PRE APP SET
	10/28/2022	LARGE SCALE DEVELOPMENT SUBMITTAL
	10/31/2022	CD PRICING SET
	11/14/2022	SECOND LSD SUBMITTAL
	11/28/2022	THIRD LSD SUBMITTAL
	12/21/2022	PERMIT SET
	1/6/2023	BID SET
	1/18/2023	ADDENDUM #1
	1/19/2023	ADDENDUM #2
	3/22/2023	ASH-01

Issued 03/20/2023

**FIRE PROTECTION  
NOTES AND PLAN**

**FP001**

**GENERAL PLUMBING SEISMIC NOTES**


- 1 PROVIDE VIBRATION AND SEISMIC CONTROLS FOR FIRE-SUPPRESSION PIPING AND EQUIPMENT FOR DEVICES FOR FIRE-SUPPRESSION EQUIPMENT AND SYSTEMS.
- 2 PROVIDE VIBRATION AND SEISMIC CONTROLS FOR PLUMBING PIPING AND EQUIPMENT
- 3 COORDINATE ALL VIBRATION ISOLATION DEVICE INSTALLATION AND SEISMIC BRACING FOR PLUMBING PIPING AND EQUIPMENT WITH OTHER SYSTEMS AND EQUIPMENT IN THE VICINITY, INCLUDING OTHER SUPPORTS AND RESTRAINTS, IF ANY.
- 4 TESTING AGENCY QUALIFICATIONS: AN INDEPENDENT AGENCY, WITH THE EXPERIENCE AND CAPABILITY TO CONDUCT THE TESTING INDICATED, THAT IS AN NRTL AS DEFINED BY OSHA IN 29 CFR 1910.7 AND THAT IS ACCEPTABLE TO AUTHORITIES HAVING JURISDICTION.
- 5 COMPLY WITH SEISMIC-RESTRAINT REQUIREMENTS IN THE INTERNATIONAL BUILDING CODE
- 6 WELDING QUALIFICATIONS: QUALITY PROCEDURES AND PERSONNEL ACCORDING TO AWS D1.1/D1.1M, "STRUCTURAL WELDING CODE-STEEL."
- 7 SEISMIC-RESTRAINT DEVICES SHALL HAVE HORIZONTAL AND VERTICAL LOAD TESTING AND ANALYSIS AND SHALL BEAR ANCHORAGE PRE-APPROVAL DPA NUMBER FROM OSHPD, PRE-APPROVAL BY ICC-ES, OR PRE-APPROVAL BY ANOTHER AGENCY ACCEPTABLE TO AUTHORITIES HAVING JURISDICTION, SHOWING MAXIMUM SEISMIC RESTRAINT RATINGS. RATINGS BASED ON INDEPENDENT TESTING ARE PREFERRED TO RATINGS BASED ON CALCULATIONS. IF PRE-APPROVED RATINGS ARE UNAVAILABLE, SUBMITTALS BASED ON INDEPENDENT TESTING ARE PREFERRED. CALCULATIONS (INCLUDING COMBINING SHEAR AND TENSILE LOADS) TO SUPPORT SEISMIC RESTRAINT DESIGNS MUST BE SIGNED AND SEALED BY A QUALIFIED PROFESSIONAL ENGINEER.
- 8 SEISMIC RESTRAINTS FOR MEP EQUIPMENT AND SYSTEMS
- 9 BUILDING IS CLASSIFIED AS SEISMIC DESIGN CATEGORY C. CONTRACTOR SHALL PROVIDE SEISMIC BRACING FOR PIPING, DUCTWORK AND EQUIPMENT TO MEET ALL LOCAL AND NATIONAL CODE REQUIREMENTS.
- 10 CONTRACTOR'S RESPONSIBILITIES INCLUDE PROVIDING ALL SUBMITTALS AND DETAILS WITH STRUCTURAL ENGINEER'S CERTIFICATION FOR PERMITTING.
- 11 SEISMIC PROTECTION FOR CONCERNS OF ALL BUILDING SYSTEMS INCLUDING BUT NOT LIMITED TO MECHANICAL, PLUMBING, AND ELECTRICAL MUST MEET MINIMUM REQUIREMENTS OF ALL APPLICABLE CODES FOR BUILDINGS CLASSIFIED SEISMIC PROTECTION MEASURES TO BE APPLIED SHALL BE INSTALLED IN STRICT ACCORDANCE WITH ALL APPLICABLE LOCAL, STATE, AND/OR FEDERAL CODES AND WITH MANUFACTURER'S REQUIREMENTS, THE MOST STRINGENT SHALL APPLY.

**KEYNOTES**


- 1 RECONFIGURE AND/OR RELOCATE EXISTING SPRINKLER HEADS TO NEW LAYOUT. REFER TO ARCHITECTURAL PLANS. MODIFY EXISTING AND/OR PROVIDE NEW PIPING AND HEADS AS NEEDED TO ACCOMMODATE NEW LAYOUT. ALL WORK TO BE DESIGNED AND PERFORMED BY A LICENSED FIRE PROTECTION DESIGN/BUILD CONTRACTOR.
- 2 FIRE PROTECTION CONTRACTOR SHALL MODIFY EXISTING SPRINKLER SYSTEM FOR NEW ADDITION. REFER TO GENERAL FIRE SPRINKLER NOTES AND SPECIFICATIONS.
- 3 FIRE PROTECTION CONTRACTOR SHALL CONNECT A NEW HEADER TO THE EXISTING FIRE SUPPRESSION SYSTEM FOR THE NEW ADDITION AND ROUTE A NEW MAIN TO THE NEW ADDITION. CONTRACTOR SHALL FIELD VERIFY EXACT LOCATION AND SIZE PRIOR TO CONSTRUCTION.
- 4 ALL NEW SPRINKLER HEADS ARE TO BE CONCEALED TYPE (TYPICAL). SEE ARCHITECTURAL CRP FOR LOCATIONS OF EXPOSED CEILING AND TYPE SPRINKLER HEAD USED AT THEIR LOCATIONS. ALIGN WITH OTHER DEVICES AND CENTERED IN CEILING PANELS (TYPICAL).

**GENERAL FIRE SPRINKLER NOTES**

- 1 RUN ALL PIPING PARALLEL OR PERPENDICULAR TO STRUCTURE IN ALL AREAS. SPRINKLER CONTRACTOR SHALL COORDINATE LOCATION OF HORIZONTAL SPRINKLER PIPING WITH OTHER TRADES TO MISS ALL LIGHT FIXTURES, DUCTS, WAX BOXES, AIR DIFFUSERS AND ALL OTHER ITEMS WHERE CEILING CLEARANCES ARE CLOSE. PROVIDE ADDITIONAL MAINS IF NECESSARY FOR CEILING CLEARANCES.
- 2 DESIGN, FABRICATE, INSTALL THE FIRE PROTECTION AUTOMATIC SPRINKLER SYSTEM IN AN ACCEPTABLE MANNER TO THE STATE HEALTH DEPARTMENT, LOCAL FIRE MARSHALL AND THE ARCHITECT/ENGINEER.
- 3 PAY ALL PERMITS, LICENSES, FEES, DEPOSITS AND CHARGES IN CONNECTION WITH THE WORK, EXCEPT AS NOTED HEREIN. SECURE ALL NECESSARY APPROVALS.
- 4 DESIGN AND INSTALL THE SYSTEM PER THE REQUIREMENTS OF NFPA NO. 13. ALL DEFICIENCIES SHALL BE THE RESPONSIBILITY OF THE SPRINKLER CONTRACTOR AND ANY DEVIATIONS FROM THE REQUIREMENTS IN NFPA NO. 13 AND/OR THE APPROVED PLANS SHALL REQUIRE SPECIAL PERMISSION FROM THE ARCHITECT.
- 5 COMPLY WITH ALL RULES, REGULATIONS, LAWS AND ORDINANCES OF THE STATE, LOCAL, CITY OR COUNTY AUTHORITIES AND UTILITY COMPANIES.
- 6 THE AUTOMATIC SPRINKLER SYSTEM SHALL BE DESIGNED, FABRICATED, INSTALLED AND TESTED BY AN EXPERIENCED CONTRACTOR AND LICENSED BY THE STATE TO PERFORM SUCH WORK.
- 7 SUBMIT SHOP DRAWINGS TO THE ARCHITECT AND THE OWNER'S INSURANCE COMPANY FOR APPROVAL BEFORE BEING SENT TO THE ARCHITECT. ALL SHOP DRAWINGS MUST BEAR THE INSURANCE SERVICE OFFICES (ISO) STAMP OF ACCEPTANCE AND THE LOCAL FIRE MARSHALL'S STAMP OF APPROVAL.
- 8 SUBMIT COMPLETE LAYOUT DRAWING OF OVERHEAD SPRINKLER SYSTEM AND RELATED EQUIPMENT INDICATING RELATIONSHIP OF ALL THE OVERHEAD ITEMS INCLUDING CEILING AIR DIFFUSERS, LIGHTING FIXTURES, BEAMS AND ALL OTHER ITEMS. ALL SPRINKLER HEADS SHALL BE SPACED PER NFPA.
- 9 SUBMIT COMPLETE DETAILS AND SECTIONS TO CLEARLY DEFINE AND CLARIFY THE DESIGN, INCLUDING A LIST OF MATERIALS DESCRIBING ALL PROPOSED MATERIALS WITH MANUFACTURER'S NAME AND CATALOG NUMBER.
- 10 PROVIDE SPRINKLER HEAD(S) FOR EACH ROOMSPACE FOR COMPLETE PROTECTION.
- 11 UPON COMPLETION OF THE SPRINKLER SYSTEM INSTALLATION, TEST AND RE-TEST THE COMPLETE INSTALLATION AND MAKE ALL CORRECTIONS AS NECESSARY TO SECURE ACCEPTANCE BY FIRE MARSHALL. FURNISH ALL TEST EQUIPMENT AND PERSONNEL REQUIRED.
- 12 AFTER THE FIRE SPRINKLER SYSTEM HAS BEEN COMPLETELY TESTED, INSPECTED AND APPROVED, SECURE A LETTER OF FINAL ACCEPTANCE FROM THE ADMINISTRATIVE AUTHORITY ADDRESSED TO THE SPRINKLER COMPANY RESPONSIBLE FOR THE INSTALLATION, PREPARED IN TRIPPLICATE, DELIVER ALL THREE COPIES TO THE ARCHITECT.
- 13 UNDERWRITERS LABORATORIES (UL) AND/OR FACTORY MUTUAL RESEARCH CORPORATION (FMRC) APPROVED EQUIPMENT SHOULD BE UTILIZED WHERE APPLICABLE AND THE DETAILS OF THE INSTALLATION SHOULD CONFORM TO FACTORY MUTUAL ENGINEERING ASSOCIATION (FMEA) GOOD PRACTICES.
- 14 A CORROSION-RESISTANT PLACARD SHALL BE PLACED ON THE BASE OF THE RISER STATING THE DESIGN CRITERIA AND RESULTING DEMAND AT THE BASE OF THE RISER, INCLUDING HOSE STREAM ALLOWANCES, ALL PIPING, FITTINGS, HANGERS, VALVES, AND DEVICES ARE TO COMPLY WITH NFPA NO. 13.
- 15 ALL PIPES SHALL MEET OR EXCEED CORROSION RESISTANCE RATIO OF SCHEDULE 40 STEEL PIPE. FIELD COORDINATION IS REQUIRED ESPECIALLY WHEN CUTTING OR ADJUSTING PIPES FOR SPRINKLER INSTALLATION, AS PER THE REQUIREMENTS OF THE DEPARTMENT OF HEALTH, ALL UNDERGROUND PIPING IS TO BE CHLORINATED.
- 16 FLOW AND TAMPER SWITCHES SHALL BE PROVIDED BY FIRE ALARM CONTRACTOR AND INSTALLED BY SPRINKLER CONTRACTOR. WIRING SHALL BE PROVIDED BY FIRE ALARM CONTRACTOR. EXPOSED SPRINKLER PIPING SHALL BE PAINTED, COLOR SHALL BE SPECIFIED BY ARCHITECT.
- 17 PROVIDE COMPONENTS FOR FULL FLOW TESTING OF BACKFLOW DEVICE.
- 18 IN AREAS SUBJECT TO FREEZING, PROVIDE DRY SPRINKLER SYSTEM OR COORDINATE WITH MECHANICAL SUBCONTRACTOR TO PROVIDE HEATING EQUIPMENT TO MAINTAIN ANY SPACES AT 40°F OR ABOVE.
- 19 CONTRACTOR SHALL COORDINATE COLOR OF SPRINKLER HEADS WITH OWNER/ARCHITECT.
- 20 CONTRACTOR SHALL MATCH TYPE AND COLOR OF EXISTING SPRINKLER HEADS.
- 21 FIRE CONTRACTOR SHALL PROVIDE AS AN ADD ALTERNATE BID. HAVE A FLOW TEST DONE FOR THE FIRE SUPPRESSION TO DETERMINE IF A BOOSTER PUMP WILL BE REQUIRED. IF ONE IS REQUIRED, CONTRACTOR SHALL PROVIDE IT. COORDINATE ELECTRICAL REQUIREMENTS WITH THE ELECTRICAL CONTRACTOR.
- 22 EXISTING LIBRARY WILL HAVE REMODEL WORK. CONTRACTOR SHALL INVESTIGATE EXISTING CONDITIONS AND COORDINATE AREAS OF CHANGE WITH ARCHITECTURAL DRAWINGS. CONTRACTOR SHALL MATCH TYPE AND COLOR OF EXISTING SPRINKLER HEADS FOR THE AREAS THAT ARE BEING CHANGED.

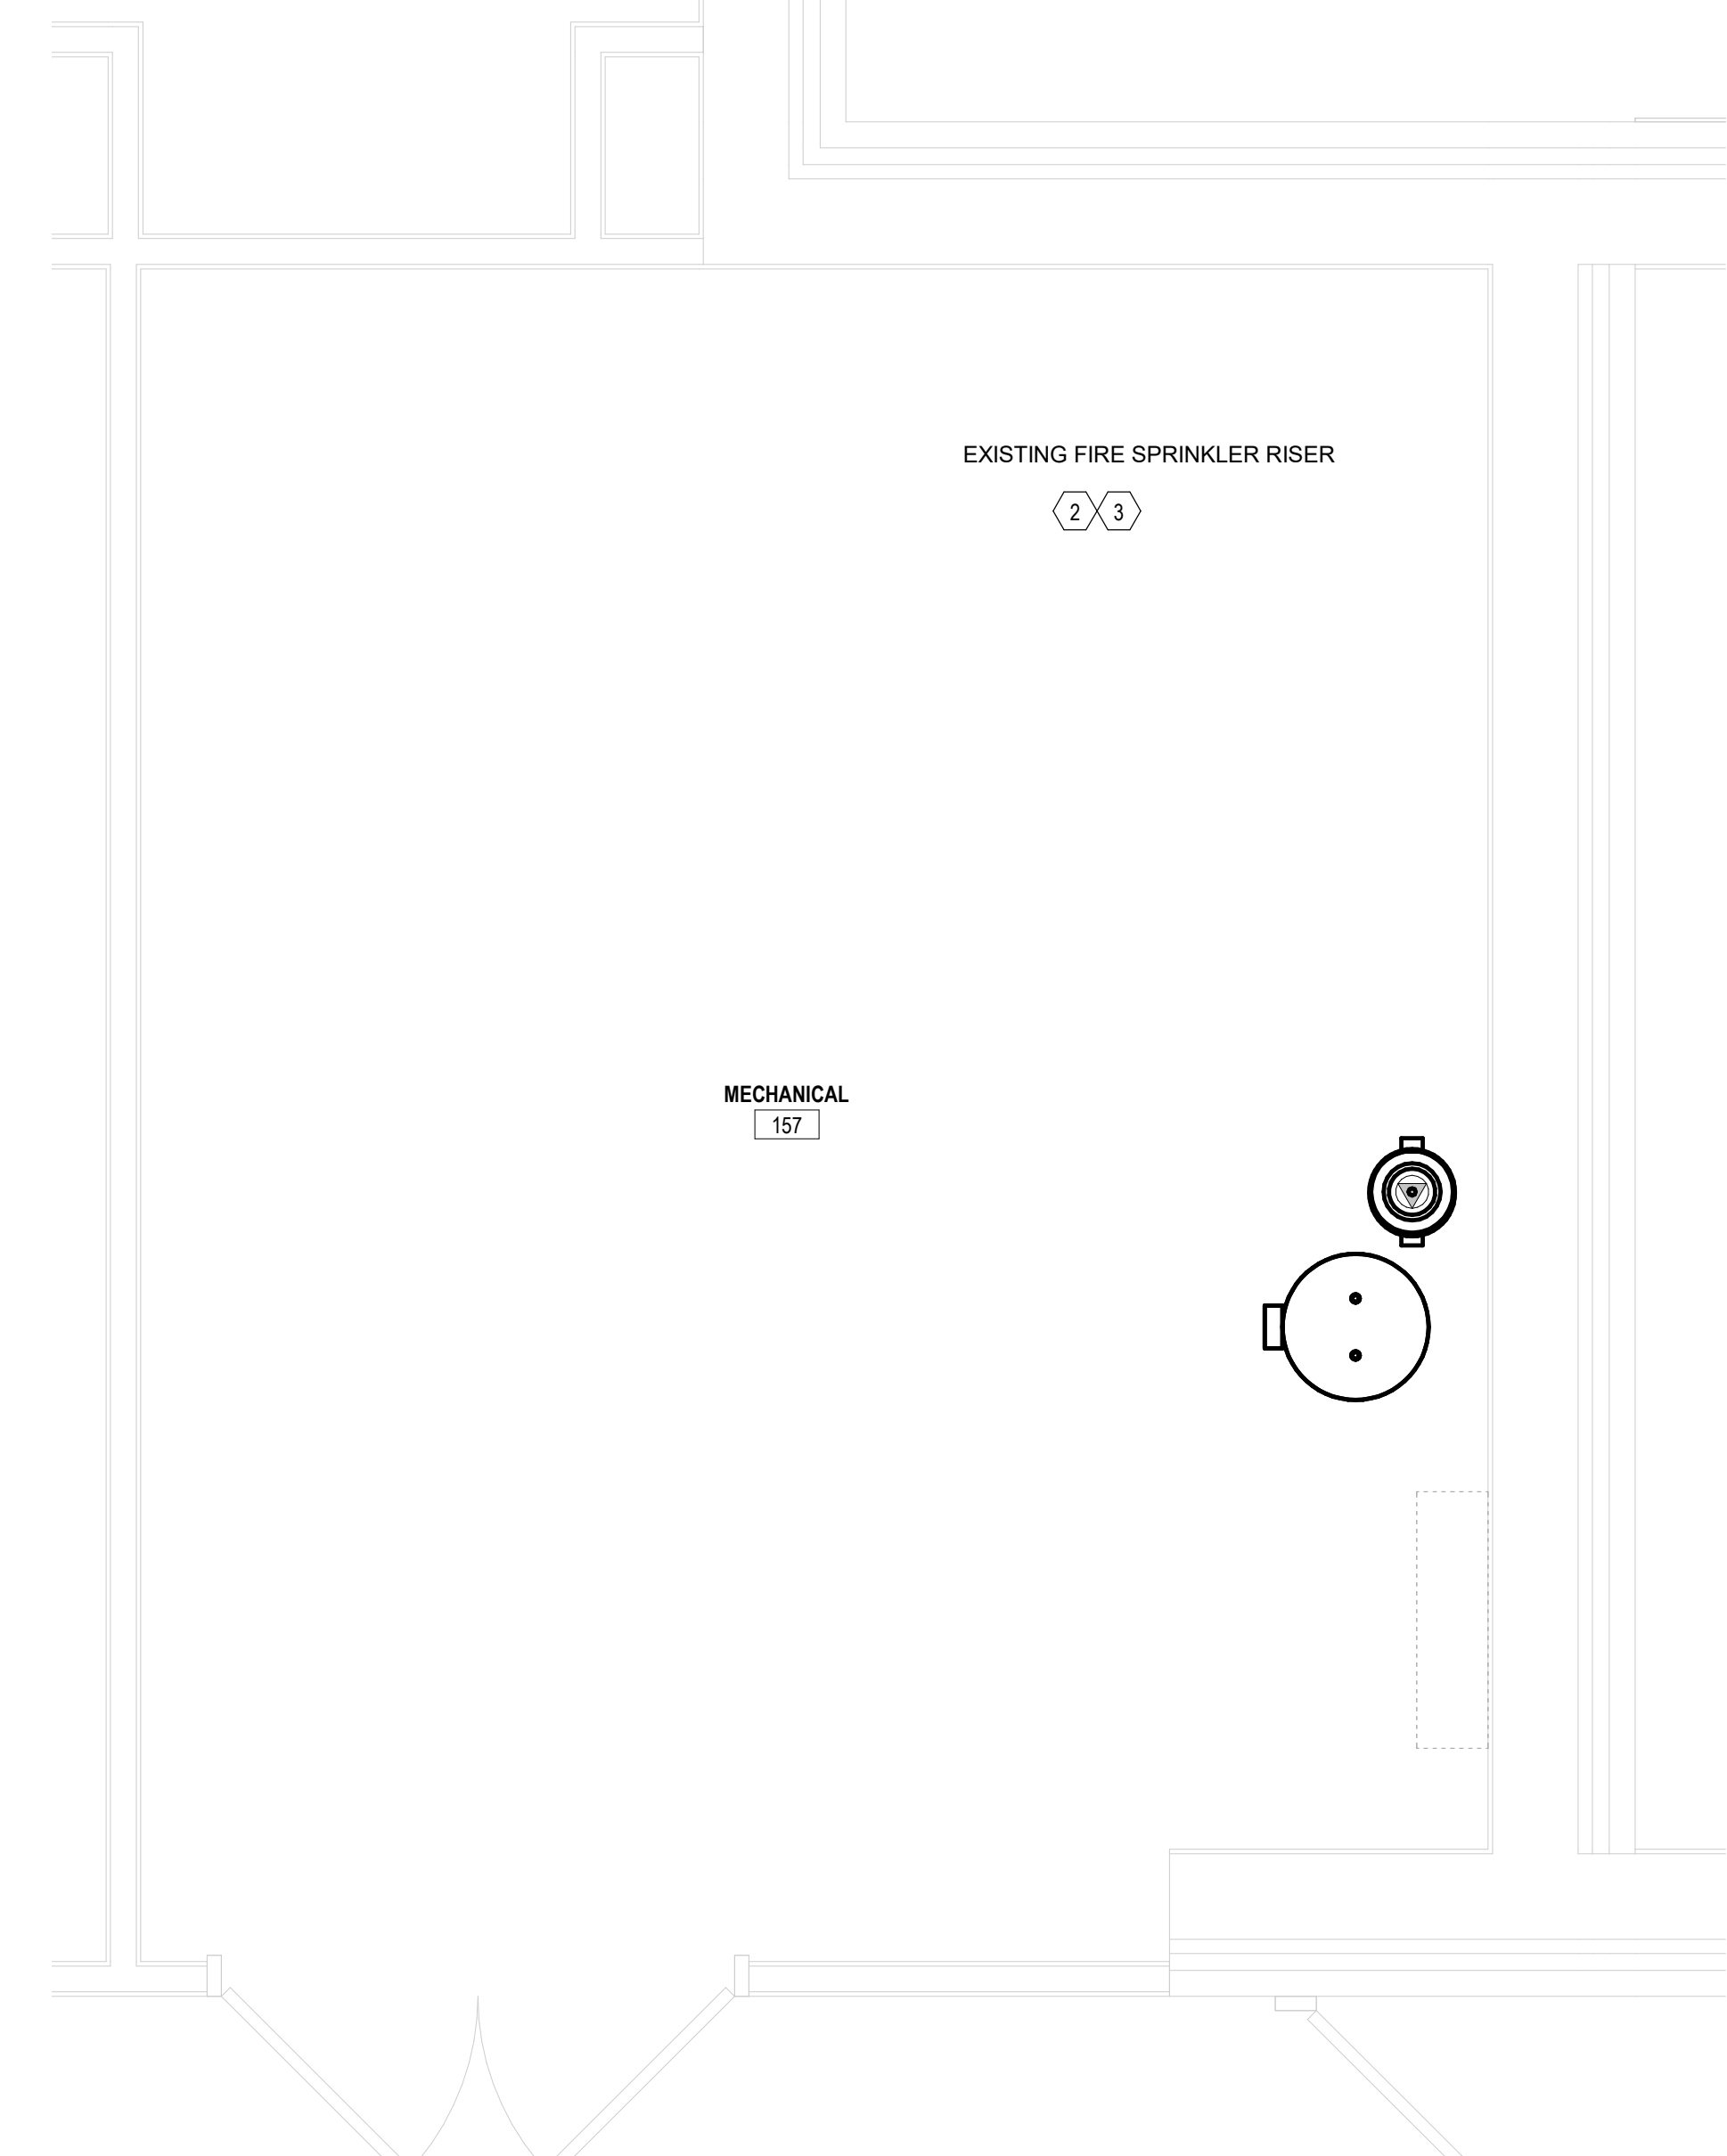

1 2 ENLARGED FIRE PROTECTION PLAN - SPRINKLER ROOM  
FP001 1/2" = 1'-0"

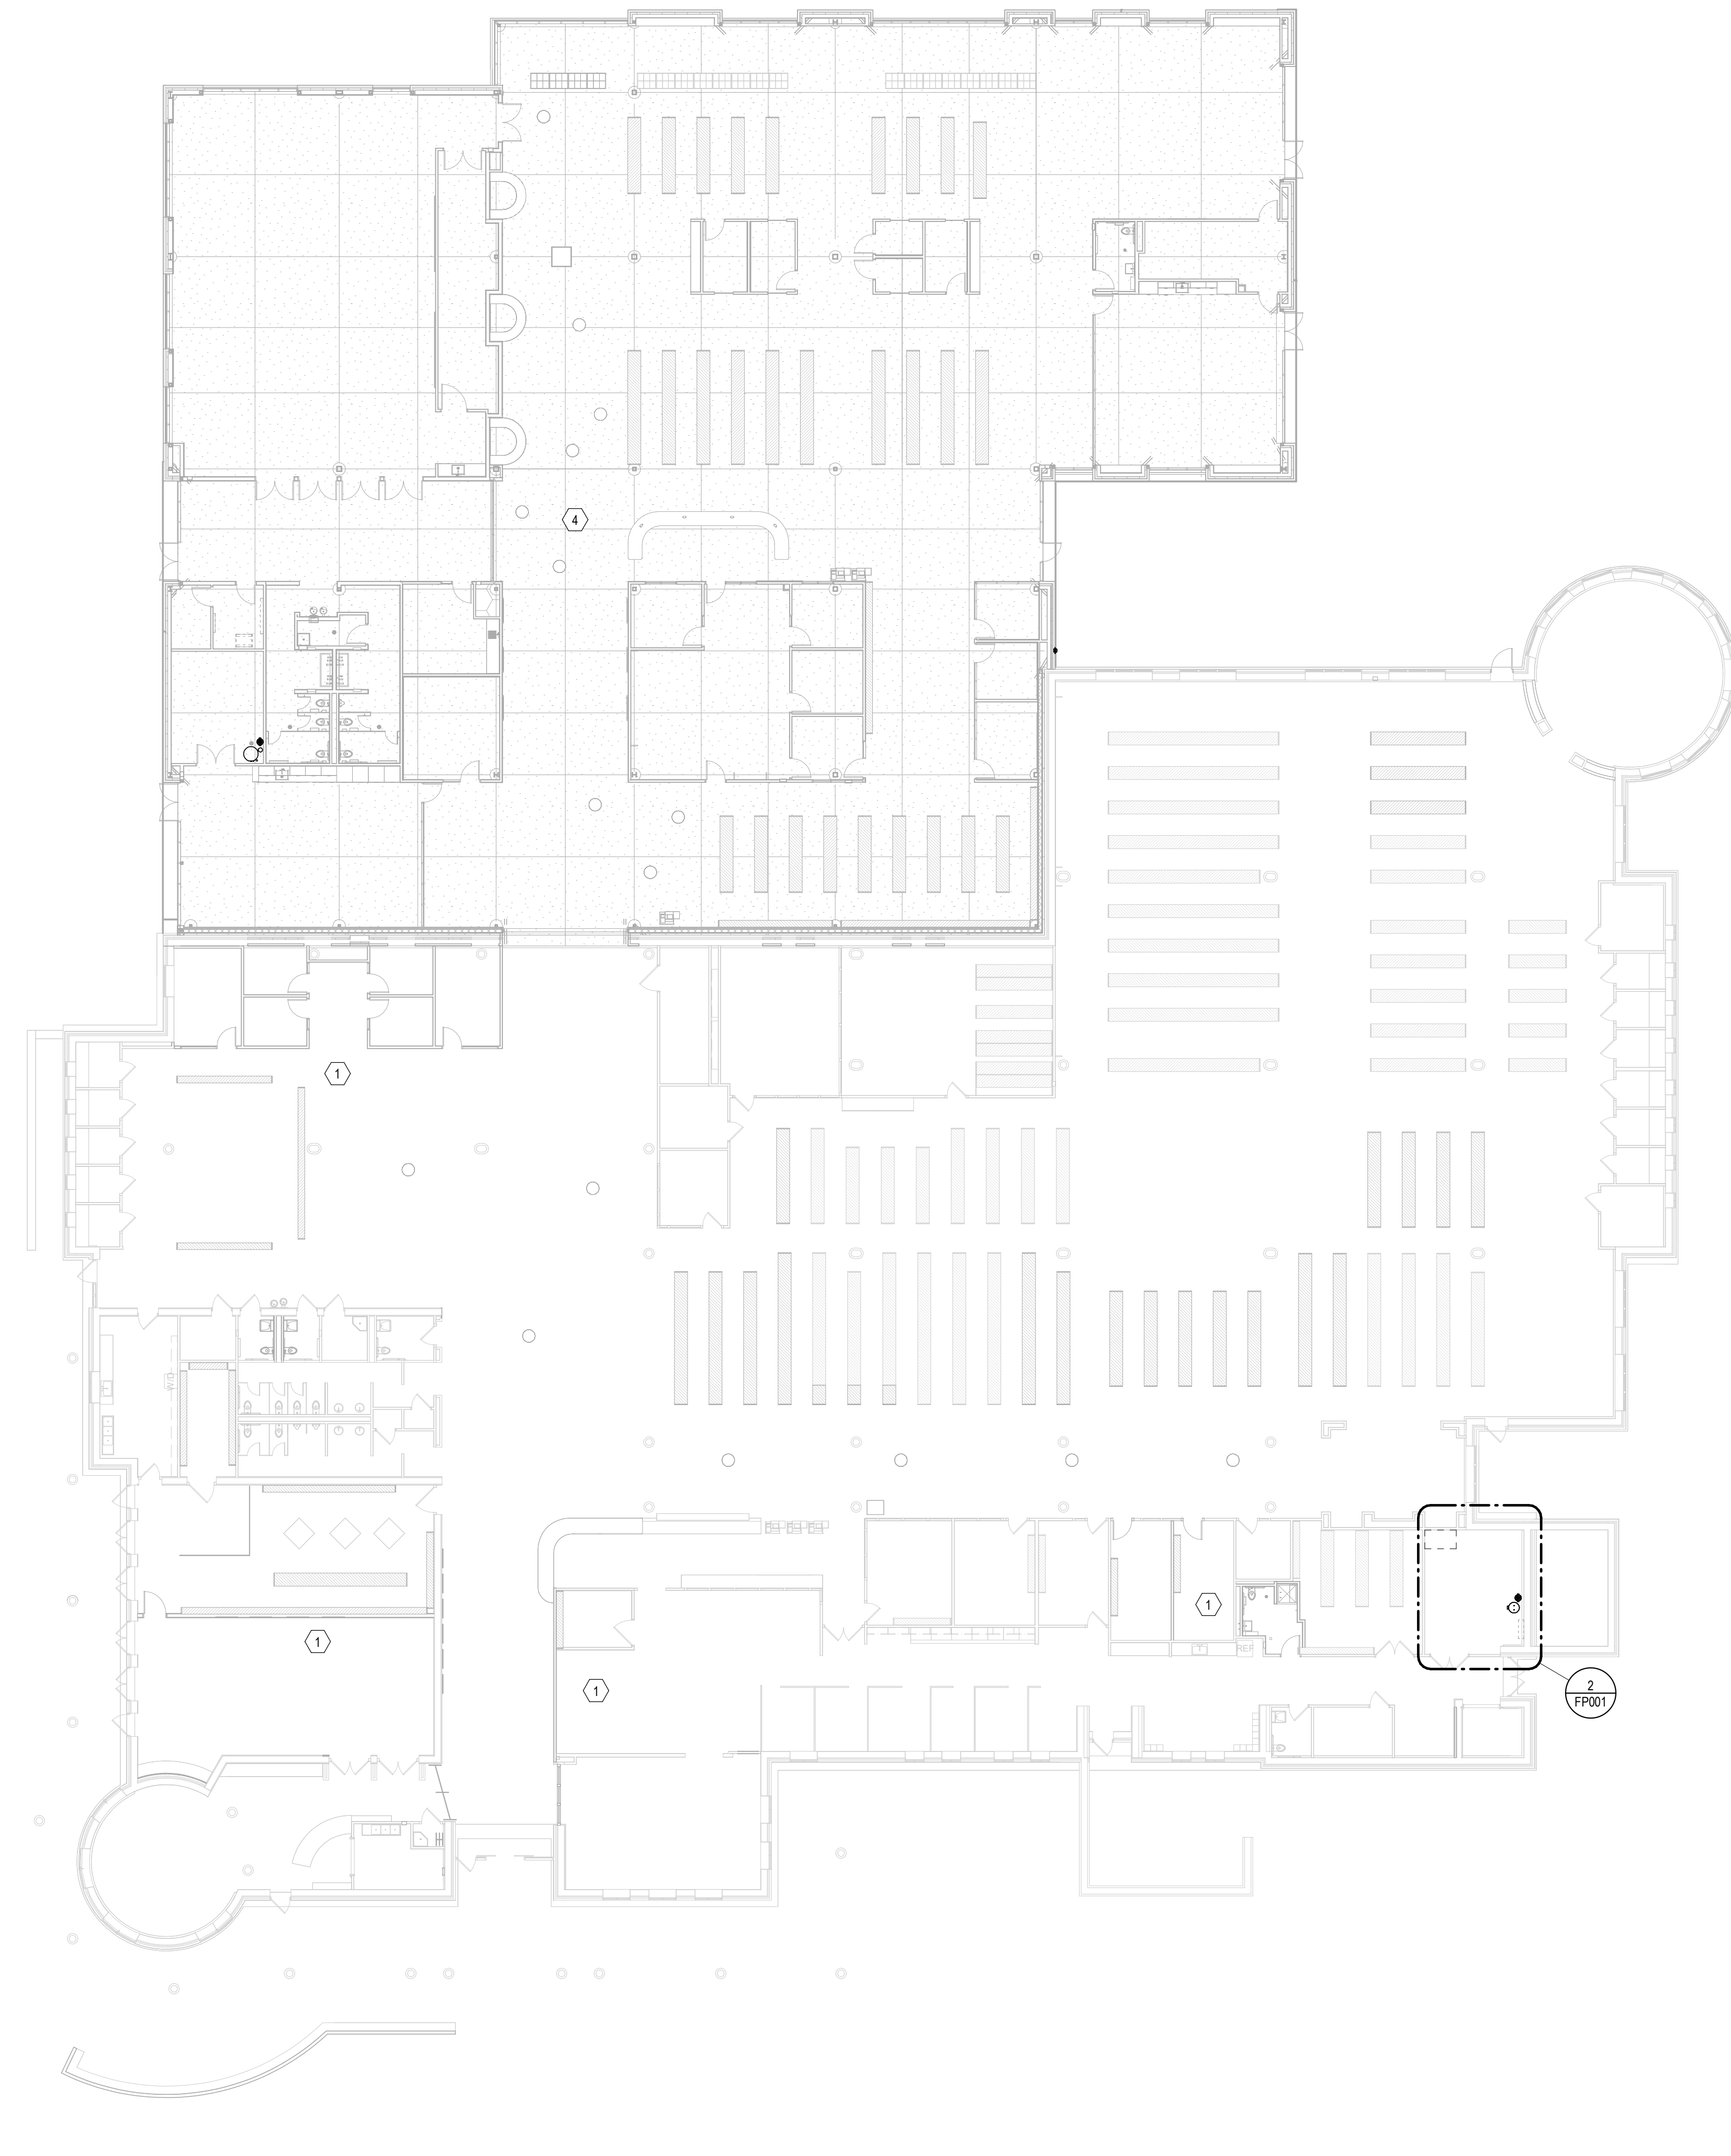

1 1 LEVEL 1 PLUMBING PLAN  
FP001 1/16" = 1'-0"





BID ALT #3 - ROOFTOP UNIT SCHEDULE

Table with columns: ID, MANUFACTURER, MODEL NO., ARRANGEMENT, SUPPLY AIRFLOW, AIRFLOW, DCV, ESP, QTY, POWER, NOMINAL CAP, TOTAL, SENSIBLE, EAT(1b), EAT(1b), LAT(1b), LAT(1b), INCLUDE ECONOMIZER, GAS BURNER, FUEL TYPE, EAT(1b), LAT(1b), NUMBER OF COMPRESSORS, SUMMER AMBIENT DBT, EER, UNIT WEIGHT, VOLT, PH, MCA, MOCP, NOTES

GENERAL NOTES APPLICABLE TO ALL UNITS:  
1. UNIT MOUNTED NON-FUSED DISCONNECT W/ CONVENIENCE OUTLET

- 1. DOWNFLOW SUPPLY UPFLOW RETURN
- 2. VARIABLE SPEED COMPRESSORS
- 3. COMPARATIVE ENTHALPY ECONOMIZER
- 4. COMPARATIVE ENTHALPY ECONOMIZER W/ BAROMETRIC RELIEF
- 5. FACTORY INSTALLED OUTSIDE AIR MONITORING STATION
- 6. FACTORY STARTUP
- 7. HIGH EFFICIENCY STAGED COMPRESSORS
- 8. HINGED ACCESS PANELS WITH MERV 5 FILTERS
- 9. LOUVERED HALL GUARDS
- 10. FACTORY MOUNTED RETURN AIR SMOKE DETECTOR

- A. TRANE | TRANE ARKANSAS, SPRINGDALE, AR
- B. LENNOX/Daikin NORTH AMERICA | HARRISON ENERGY PARTNERS, SPRINGDALE, AR
- C. YORK | YORK CONTROL COMPANY | AIRETECH, SPRINGDALE, AR
- D. AAO | POWERS OF ARKANSAS, SPRINGDALE, AR

BID ALT #3 - FAN POWERED VARIABLE AIR VOLUME TERMINAL UNIT SCHEDULE

Table with columns: ID, MANUFACTURER, MODEL NO., NECK SIZE, TYPE, PRIMARY AIRFLOW, FAN, MOTOR, HEATING COIL, HEATING ELEMENT, UNIT WEIGHT, FLA, MCA, MOCP, VOLT, PH

- 1. VAV BOX INLET STATIC PRESSURE TO BE 0.75" W.C.
- 2. PROVIDE ALL FAN POWERED VAV BOXES WITH DDC CONTROLS, 3-SPEED SWITCH, ELECTRICAL DISCONNECT SWITCH, CONTROL TRANSFORMER AND FUSES FOR CONTROL WIRING, AND SINGLE POINT CONNECTION WITH FUSING FOR POWER WIRING TO FAN. FEEDER TO UNIT BY ELECTRICAL CONTRACTOR. LOW VOLTAGE WIRING BY MECHANICAL CONTROLS CONTRACTOR.
- 3. UNIT INSULATION SHALL BE MATTE FACED WITH 1" INSULATION. TYPICAL FOR ALL.
- 4. ALL FAN POWERED BOXES TO BE SUSPENDED WITH VIBRATION ISOLATION, REFERENCE SPECS.
- 5. PROVIDE ALL FAN POWERED BOXES WITH 1" PLEATED MEDIUM FILTER
- 6. PROVIDE WITH WIRELESS ZONE TEMPERATURE SENSOR
- 7. PROVIDE WITH FACTORY WIRED DISCHARGE AIR TEMPERATURE SENSOR
- 8. PROVIDE WITH UNIT-MOUNTED DISCONNECT AND POWER FUSE
- 9. PROVIDE WITH FIRST YEAR LABOR WARRANTY
- 10. PROVIDE WITH INTEGRAL SOUND ATTENUATOR AND BOTTOM ACCESS

WALL MOUNTED HEAT PUMP SCHEDULE

Table with columns: ID, MANUFACTURER, MODEL NO., TYPE, DESIGN AIRFLOW, TONNAGE, COOLING CAPACITY, HEATING CAPACITY, UNIT WEIGHT, MCA, MOCP, VOLT, PH

- 1. 100% COOLING CAPACITY DOWN TO 5F
- 2. ALL REFRIGERANT LINES SHALL BE INSULATED
- 3. WIRED REMOTE CONTROLLER - PROGRAMMABLE

ACCEPTABLE MANUFACTURERS AND REPRESENTATION:

- A. MITSUBISHI | TRANE ARKANSAS, SPRINGDALE, AR
- B. LENNOX/Daikin NORTH AMERICA | HARRISON ENERGY PARTNERS, SPRINGDALE, ARKANSAS

GRILLES, REGISTERS AND DIFFUSERS SCHEDULE

Table with columns: ID, DESCRIPTION, MANUFACTURER, MODEL, FACE SIZE, NECK SIZE, HEIGHT, INSTALLATION, SPECIFICATION

- 1. COORDINATE AIR DEVICE DEFLECTION ADJUSTMENTS WITH THE MECHANICAL ENGINEER DURING AIR BALANCE
- 2. PROVIDE 2" FACTORY FIBERGLASS WRAP ON ALL SUPPLY DIFFUSERS WITH BACKSIDE NOT EXPOSED TO SPACE
- 3. FURNISHED AND INSTALLED BY MECHANICAL CONTRACTOR
- 4. ALL AIR DEVICES ARE 4-WAY THROW UNLESS OTHERWISE NOTED IN SCHEDULES OR WITH FLOW ARROWS ON DRAWINGS
- 5. REFER TO SPECIFICATIONS FOR APPROVED ALTERNATES
- 6. BRANCH DUCT SHALL BE SAME AS NOTED DIFFUSER NECK SIZE UNLESS NOTED OTHERWISE. PROVIDE TRANSITION WHERE DUCT SIZE DIFFERS FROM NECK SIZE
- 7. WHERE FINISH AND COLOR ARE NOTED TO BE SELECTED BY ARCHITECT/OWNER, THE CONTRACTOR SHALL PROVIDE A COLOR PALETTE SAMPLE FOR FINAL APPROVAL WITH THE SUBMITTALS
- 8. COORDINATE WITH ARCHITECT'S REFLECTED CEILING PLAN TO PROVIDE APPROPRIATE FRAME TYPE AND MOUNTING ACCESSORIES
- 9. EQUALS PER SPECIFICATIONS

MECHANICAL PIPING & INSULATION SCHEDULE

Table with columns: SERVICE, PIPING TYPE, INSULATION TYPE, INSULATION THICKNESS

MECHANICAL DUCTWORK & INSULATION SCHEDULE

Table with columns: SERVICE, DUCT TYPE, INSULATION TYPE, INSULATION THICKNESS

EXHAUST FAN SCHEDULE

Table with columns: ID, MANUFACTURER, MODEL NO., TYPE, AIRFLOW, VELOCITY, PRESS, DRIVE TYPE, MOTOR, SOUND PRESS, UNIT WEIGHT, VOLT, PH, REMARKS, NOTES

- 1. PROVIDE PRE-WIRED FACTORY MOUNTED INTEGRAL DISCONNECT DEVICE (NEMA 3R FOR EXTERIOR)
- 2. PROVIDE VARIABLE SPEED CONTROLLER (FACTORY INSTALLED IF AVAILABLE) ON ALL DIRECT DRIVE FANS FOR FAN BALANCING
- 3. MOUNT FAN SPEED CONTROLLER IN ACCESSIBLE LOCATION ABOVE CEILING UNLESS OTHERWISE NOTED
- 4. PROVIDE ROOF CURB TO MATCH ROOF TYPE AND SLOPE AT ALL ROOF MOUNTED FANS
- 5. PROVIDE BACKDRAFT DAMPER
- 6. PROVIDE SPUN ALUMINUM VENT CAP, COOK MODEL "PR" WITH ROOF CURB
- 7. PROVIDE MANUFACTURERS WHITE ALUMINUM GRILLE
- 8. PROVIDE ISOLATOR KIT

VARIABLE AIR VOLUME TERMINAL UNIT SCHEDULE

Table with columns: ID, MANUFACTURER, MODEL NO., NECK SIZE, TYPE, PRIMARY AIRFLOW, EXTERIOR ZONE, HEATING COIL, HEATING ELEMENT, UNIT WEIGHT, FLA, MCA, MOCP, VOLT, PH

- 1. VAV BOX INLET STATIC PRESSURE TO BE 0.75" W.C.
- 2. PROVIDE ALL FAN POWERED VAV BOXES WITH DDC CONTROLS, 3-SPEED SWITCH, ELECTRICAL DISCONNECT SWITCH, CONTROL TRANSFORMER AND FUSES FOR CONTROL WIRING, AND SINGLE POINT CONNECTION WITH FUSING FOR POWER WIRING TO FAN. FEEDER TO UNIT BY ELECTRICAL CONTRACTOR. LOW VOLTAGE WIRING BY MECHANICAL CONTROLS CONTRACTOR.
- 3. UNIT INSULATION SHALL BE MATTE FACED WITH 1" INSULATION. TYPICAL FOR ALL.
- 4. PROVIDE WITH WIRELESS ZONE TEMPERATURE SENSOR
- 5. PROVIDE WITH FACTORY WIRED DISCHARGE AIR TEMPERATURE SENSOR
- 6. PROVIDE WITH UNIT-MOUNTED DISCONNECT AND POWER FUSE
- 7. PROVIDE WITH FIRST YEAR LABOR WARRANTY
- 8. PROVIDE WITH INTEGRAL SOUND ATTENUATOR AND BOTTOM ACCESS

LINEAR SLOT DIFFUSER SCHEDULE

Table with columns: ID, DESCRIPTION, MANUFACTURER, MODEL, MATERIAL, FINISH, SYSTEM, SLOT, PLENUM, NECK, TYPE, INSTALLATION, OPTIONS, SPECIFICATION

- 1. VERIFY INSTALLATION BORDER PRIOR TO ORDERING

FAN POWERED VARIABLE AIR VOLUME TERMINAL UNIT SCHEDULE

Table with columns: ID, MANUFACTURER, MODEL NO., NECK SIZE, TYPE, PRIMARY AIRFLOW, AIRFLOW, PRESS, MOTOR, EXTERIOR ZONE, HEATING COIL, HEATING ELEMENT, UNIT WEIGHT, FLA, MCA, MOCP, VOLT, PH

- 1. VAV BOX INLET STATIC PRESSURE TO BE 0.75" W.C.
- 2. PROVIDE ALL FAN POWERED VAV BOXES WITH DDC CONTROLS, 3-SPEED SWITCH, ELECTRICAL DISCONNECT SWITCH, CONTROL TRANSFORMER AND FUSES FOR CONTROL WIRING, AND SINGLE POINT CONNECTION WITH FUSING FOR POWER WIRING TO FAN. FEEDER TO UNIT BY ELECTRICAL CONTRACTOR. LOW VOLTAGE WIRING BY MECHANICAL CONTROLS CONTRACTOR.
- 3. UNIT INSULATION SHALL BE MATTE FACED WITH 1" INSULATION. TYPICAL FOR ALL.
- 4. ALL FAN POWERED BOXES TO BE SUSPENDED WITH VIBRATION ISOLATION, REFERENCE SPECS.
- 5. PROVIDE ALL FAN POWERED BOXES WITH 1" PLEATED MEDIUM FILTER
- 6. PROVIDE WITH WIRELESS ZONE TEMPERATURE SENSOR
- 7. PROVIDE WITH FACTORY WIRED DISCHARGE AIR TEMPERATURE SENSOR
- 8. PROVIDE WITH UNIT-MOUNTED DISCONNECT AND POWER FUSE
- 9. PROVIDE WITH FIRST YEAR LABOR WARRANTY
- 10. PROVIDE WITH INTEGRAL SOUND ATTENUATOR AND BOTTOM ACCESS

ROOFTOP UNIT SCHEDULE

Table with columns: ID, MANUFACTURER, MODEL NO., ARRANGEMENT, SUPPLY AIRFLOW, AIRFLOW, DCV, FAN HP, AIRFLOW, ESP, QTY, POWER, NOMINAL CAP, TOTAL, SENSIBLE, EAT(1b), EAT(1b), LAT(1b), LAT(1b), INCLUDE ECONOMIZER, GAS BURNER, FUEL TYPE, EAT(1b), LAT(1b), TYPE, CHARGE, NUMBER OF COMPRESSORS, MODULATING GAS HEAT, SUMMER AMBIENT DBT, WINTER AMBIENT DBT, EER, UNIT WEIGHT, VOLT, PH, MCA, MOCP

- 1. PROVIDE 5" CONCRETE PAD TO EXTEND 1' AROUND UNIT
- 2. PROVIDE THERMAL EXPANSION VALVE
- 3. PROVIDE HALL GUARD
- 4. POWERED EXHAUST WITH BUILDING PRESSURE SENSOR
- 5. PROVIDE UNIT MOUNTED CONVENIENCE OUTLET
- 6. PROVIDE FACTORY MOUNTED DISCONNECT
- 7. VERTICAL DISCHARGE
- 8. PROVIDE COMPRESSOR SOUND BLANKETS
- 9. PROVIDE WITH BACNET INTERFACE
- 10. ECONOMIZER W/ FRESH AIR MEASURE AND DCV
- 11. STAINLESS STEEL HEAT EXCHANGER
- 12. DOUBLE WALL CONSTRUCTION
- 13. HINGED ACCESS DOORS
- 14. STAINLESS STEEL HEAT EXCHANGER
- 15. FACTORY MOUNTED RETURN AIR SMOKE DETECTOR
- 16. SPRING ISOLATORS FOR FANS
- 17. 5 STAGED SCROLL COMPRESSORS

ACCEPTABLE MANUFACTURER AND REPRESENTATION

- A. TRANE | TRANE ARKANSAS, SPRINGDALE, AR
- B. LENNOX/Daikin NORTH AMERICA | HARRISON ENERGY PARTNERS, SPRINGDALE, AR
- C. YORK | YORK CONTROL COMPANY | AIRETECH, SPRINGDALE, AR
- D. AAO | POWERS OF ARKANSAS, SPRINGDALE, AR

Bentonville Public Library  
Expansion  
405 S Main Street  
Bentonville, AR 72712



Signature: Stephen Edmondson

Print Name: Stephen Edmondson  
Date: 03-20-2023 License No.: 19299

BID SET

ISSUE / REVISION

Table with columns: Mark, Date, Description

MECHANICAL SCHEDULES


M201



KEYNOTES	
1	CONNECT TO FA SYSTEM
2	SECURITY GRILLE: COORDINATE WITH MANUFACTURER
3	COORDINATE DEVICE MOUNT WITH INTERIOR FINISH THICKNESS
4	GATES: COORDINATE WITH MANUFACTURER
5	3/4" FIRE-RATED PLYWOOD WITH GROUND BUS BAR
6	VERIFY NEMA RATION WITH EQUIPMENT BEING INSTALLED
7	PROVIDE BLACK DEVICES AND COVER PLATES IN THIS ROOM.


POWER PLAN NOTES	
COORDINATE EXACT LOCATION OF ALL FLOOR BOXES WITH ARCHITECT PRIOR TO INSTALLATION. VERIFY AV REQUIREMENTS WITH AV CONTRACTOR AND ARCHITECT PRIOR TO INSTALLATION.	
MAKE CONNECTIONS TO AUTOMATIC FLUSH TOILETS/URINAL AND AUTOMATIC SINKS PER MANUFACTURER SPECIFICATIONS.	

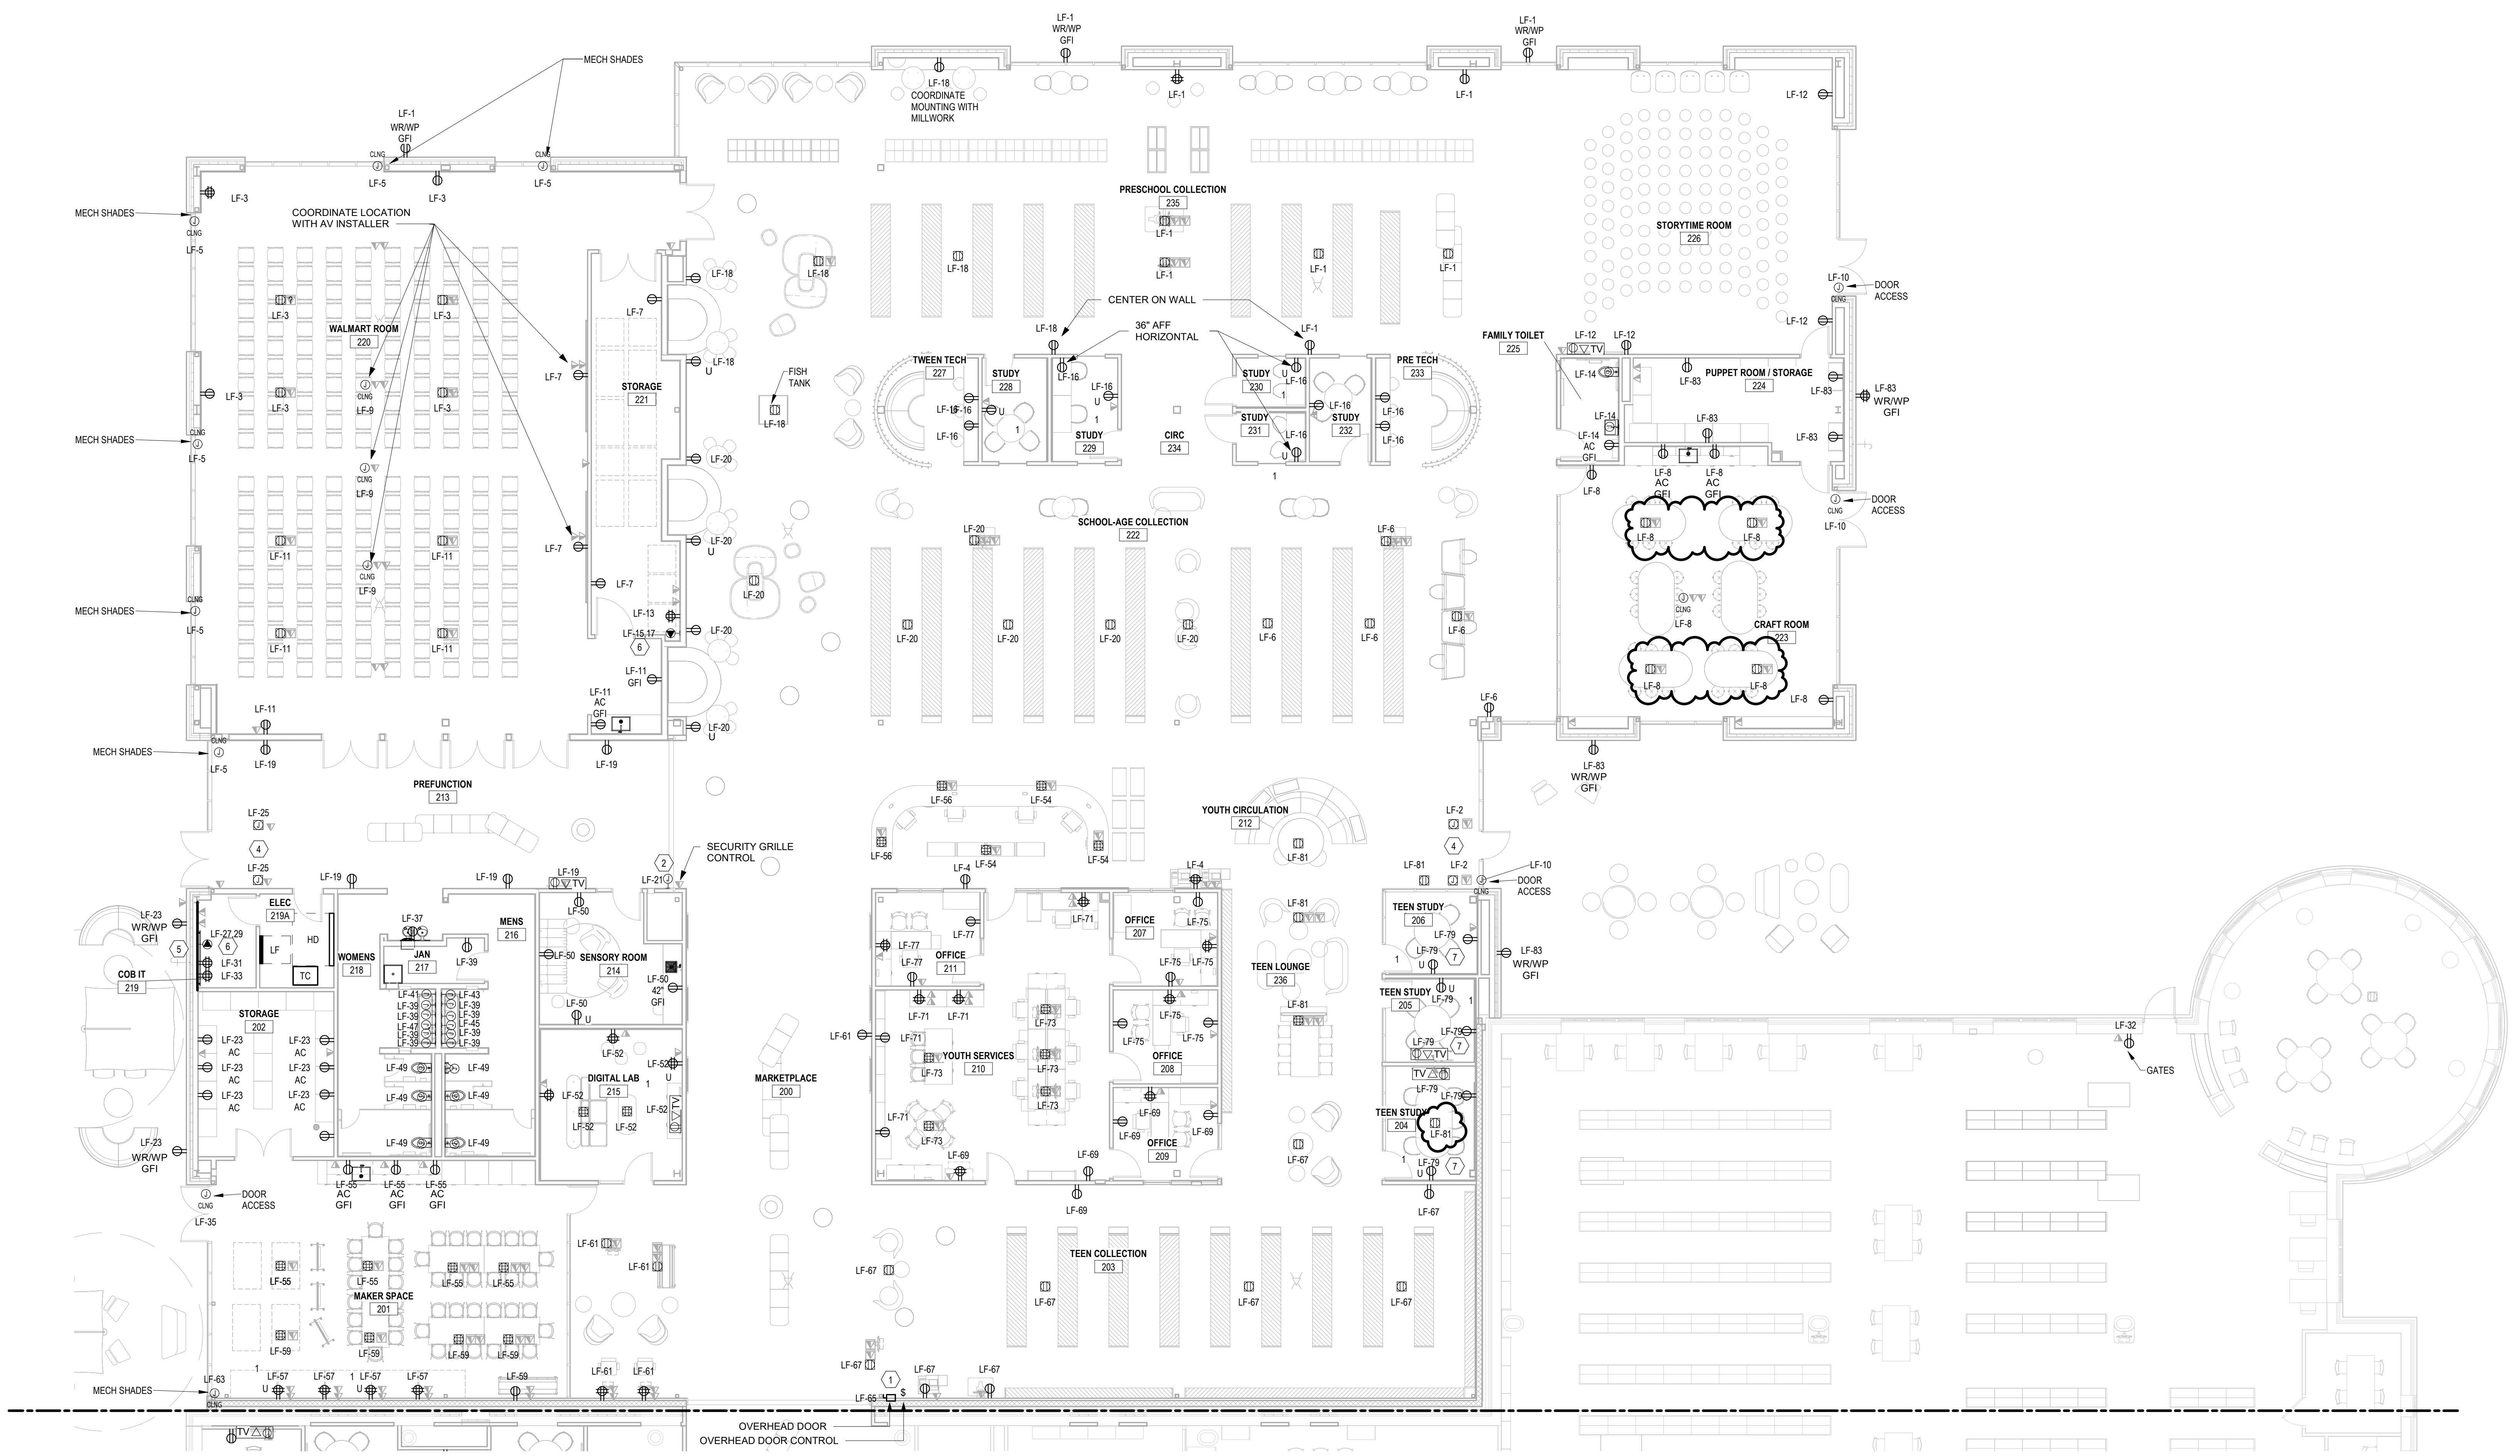

# Bentonville Public Library Expansion 405 S Main Street Bentonville, AR 72712

Project No. 2021037

Engineer Seal

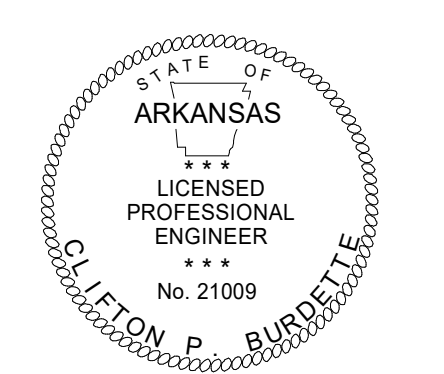

Signature: *Cliffon Burdette*  
Print Name: Cliffon Burdette  
Date: 1/18/2023 License No. 21009

### BID SET

Mark	Date	Description
12/15/2021	12/15/2021	SCHEMATIC DESIGN PRICING
6/22/2022	6/22/2022	DESIGN DEVELOPMENT PRICING
8/1/2022	8/1/2022	DD V E OPTION B
10/13/2022	10/13/2022	PRE APP SET
10/28/2022	10/28/2022	LARGE SCALE DEVELOPMENT SUBMITTAL
10/31/2022	10/31/2022	CD PRICING SET
11/14/2022	11/14/2022	SECOND LSD SUBMITTAL
11/28/2022	11/28/2022	THIRD LSD SUBMITTAL
12/21/2022	12/21/2022	PERMIT SET
1/8/2023	1/8/2023	BID SET
1	1/18/2023	ADDENDUM #1
	1/19/2023	ADDENDUM #2
	3/22/2023	ASH-01


Issued 03/23 09:00 AM

### POWER PLAN - ADDITION

# E102


1 POWER PLAN - ADDITION  
E102 1/8" = 1'-0"

Vertical: 03/23/2023 09:00 AM; Horizontal: 03/23/2023 09:00 AM; Plot Date: 03/23/2023 09:00 AM; Plot Time: 09:00 AM; Plot User: HP; Plot Title: E102 POWER PLAN - ADDITION

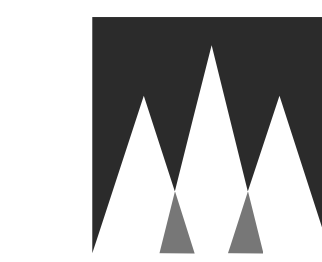

Architecture and Interiors  
**MSRDesign**  
 510 Marquette Avenue South, Suite 200  
 Minneapolis, MN 55402 | 612.375.0336

**HP ENGINEERING**  
 PROJECT NO. 212063R  
 100% COMPLETE  
 5504 W Pinnacle Pointe Dr  
 Suite 200  
 Rogers, AR  
 TEL 479-899-6370  
 http://www.hpengineeringinc.com

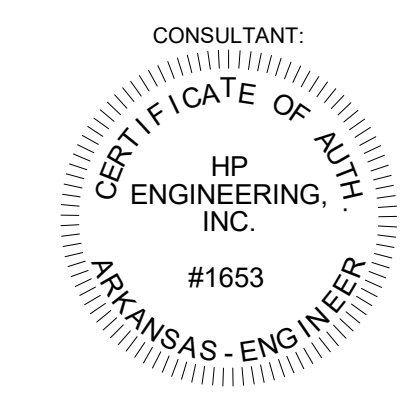

Associate Architect  
**Hight Jackson Associates PA**  
 5201 W Village Pkwy #300  
 Rogers, AR 72758 | 479-464-4965

Civil Engineer  
**E | D | G**  
 216 West Birch Street  
 Rogers, AR 72758 | 501.378.0200

Landscape Architect  
**TEN x TEN**  
 575 SE 9th St #210  
 Minneapolis, MN 55414 | 612.440.8369

Structural Engineer  
 3100 S Market St #202  
 Rogers, AR 72758 | 479.621.6128

MEP Engineer  
**HP Engineering, Inc.**  
 5504 W Pinnacle Pointe Dr. Ste. 200  
 Rogers, AR 72758 | 479.899.6370


Project No. 2021037  
**Bentonville Public Library  
 Expansion**  
 405 S Main Street  
 Bentonville, AR 72712

Engineer Seal  
  
 Signature *Clifton Burdette*  
 Print Name Clifton Burdette  
 Date 1/18/2023 License No. 21009

**BID SET**

**ISSUE / REVISION**



Mark	Date	Description
	12/16/2021	SCHEMATIC DESIGN PRICING
	6/22/2022	DESIGN DEVELOPMENT PRICING
	8/12/2022	DD VE OPTION B
	10/13/2022	PRE APP SET
	10/28/2022	LARGE SCALE DEVELOPMENT SUBMITTAL
	10/31/2022	CD PRICING SET
	11/14/2022	SECOND LSD SUBMITTAL
	11/28/2022	THIRD LSD SUBMITTAL
	12/21/2022	PERMIT SET
	1/6/2023	BID SET
	1/18/2023	ADDENDUM #1
	1/19/2023	ADDENDUM #2
	3/22/2023	ASH-01

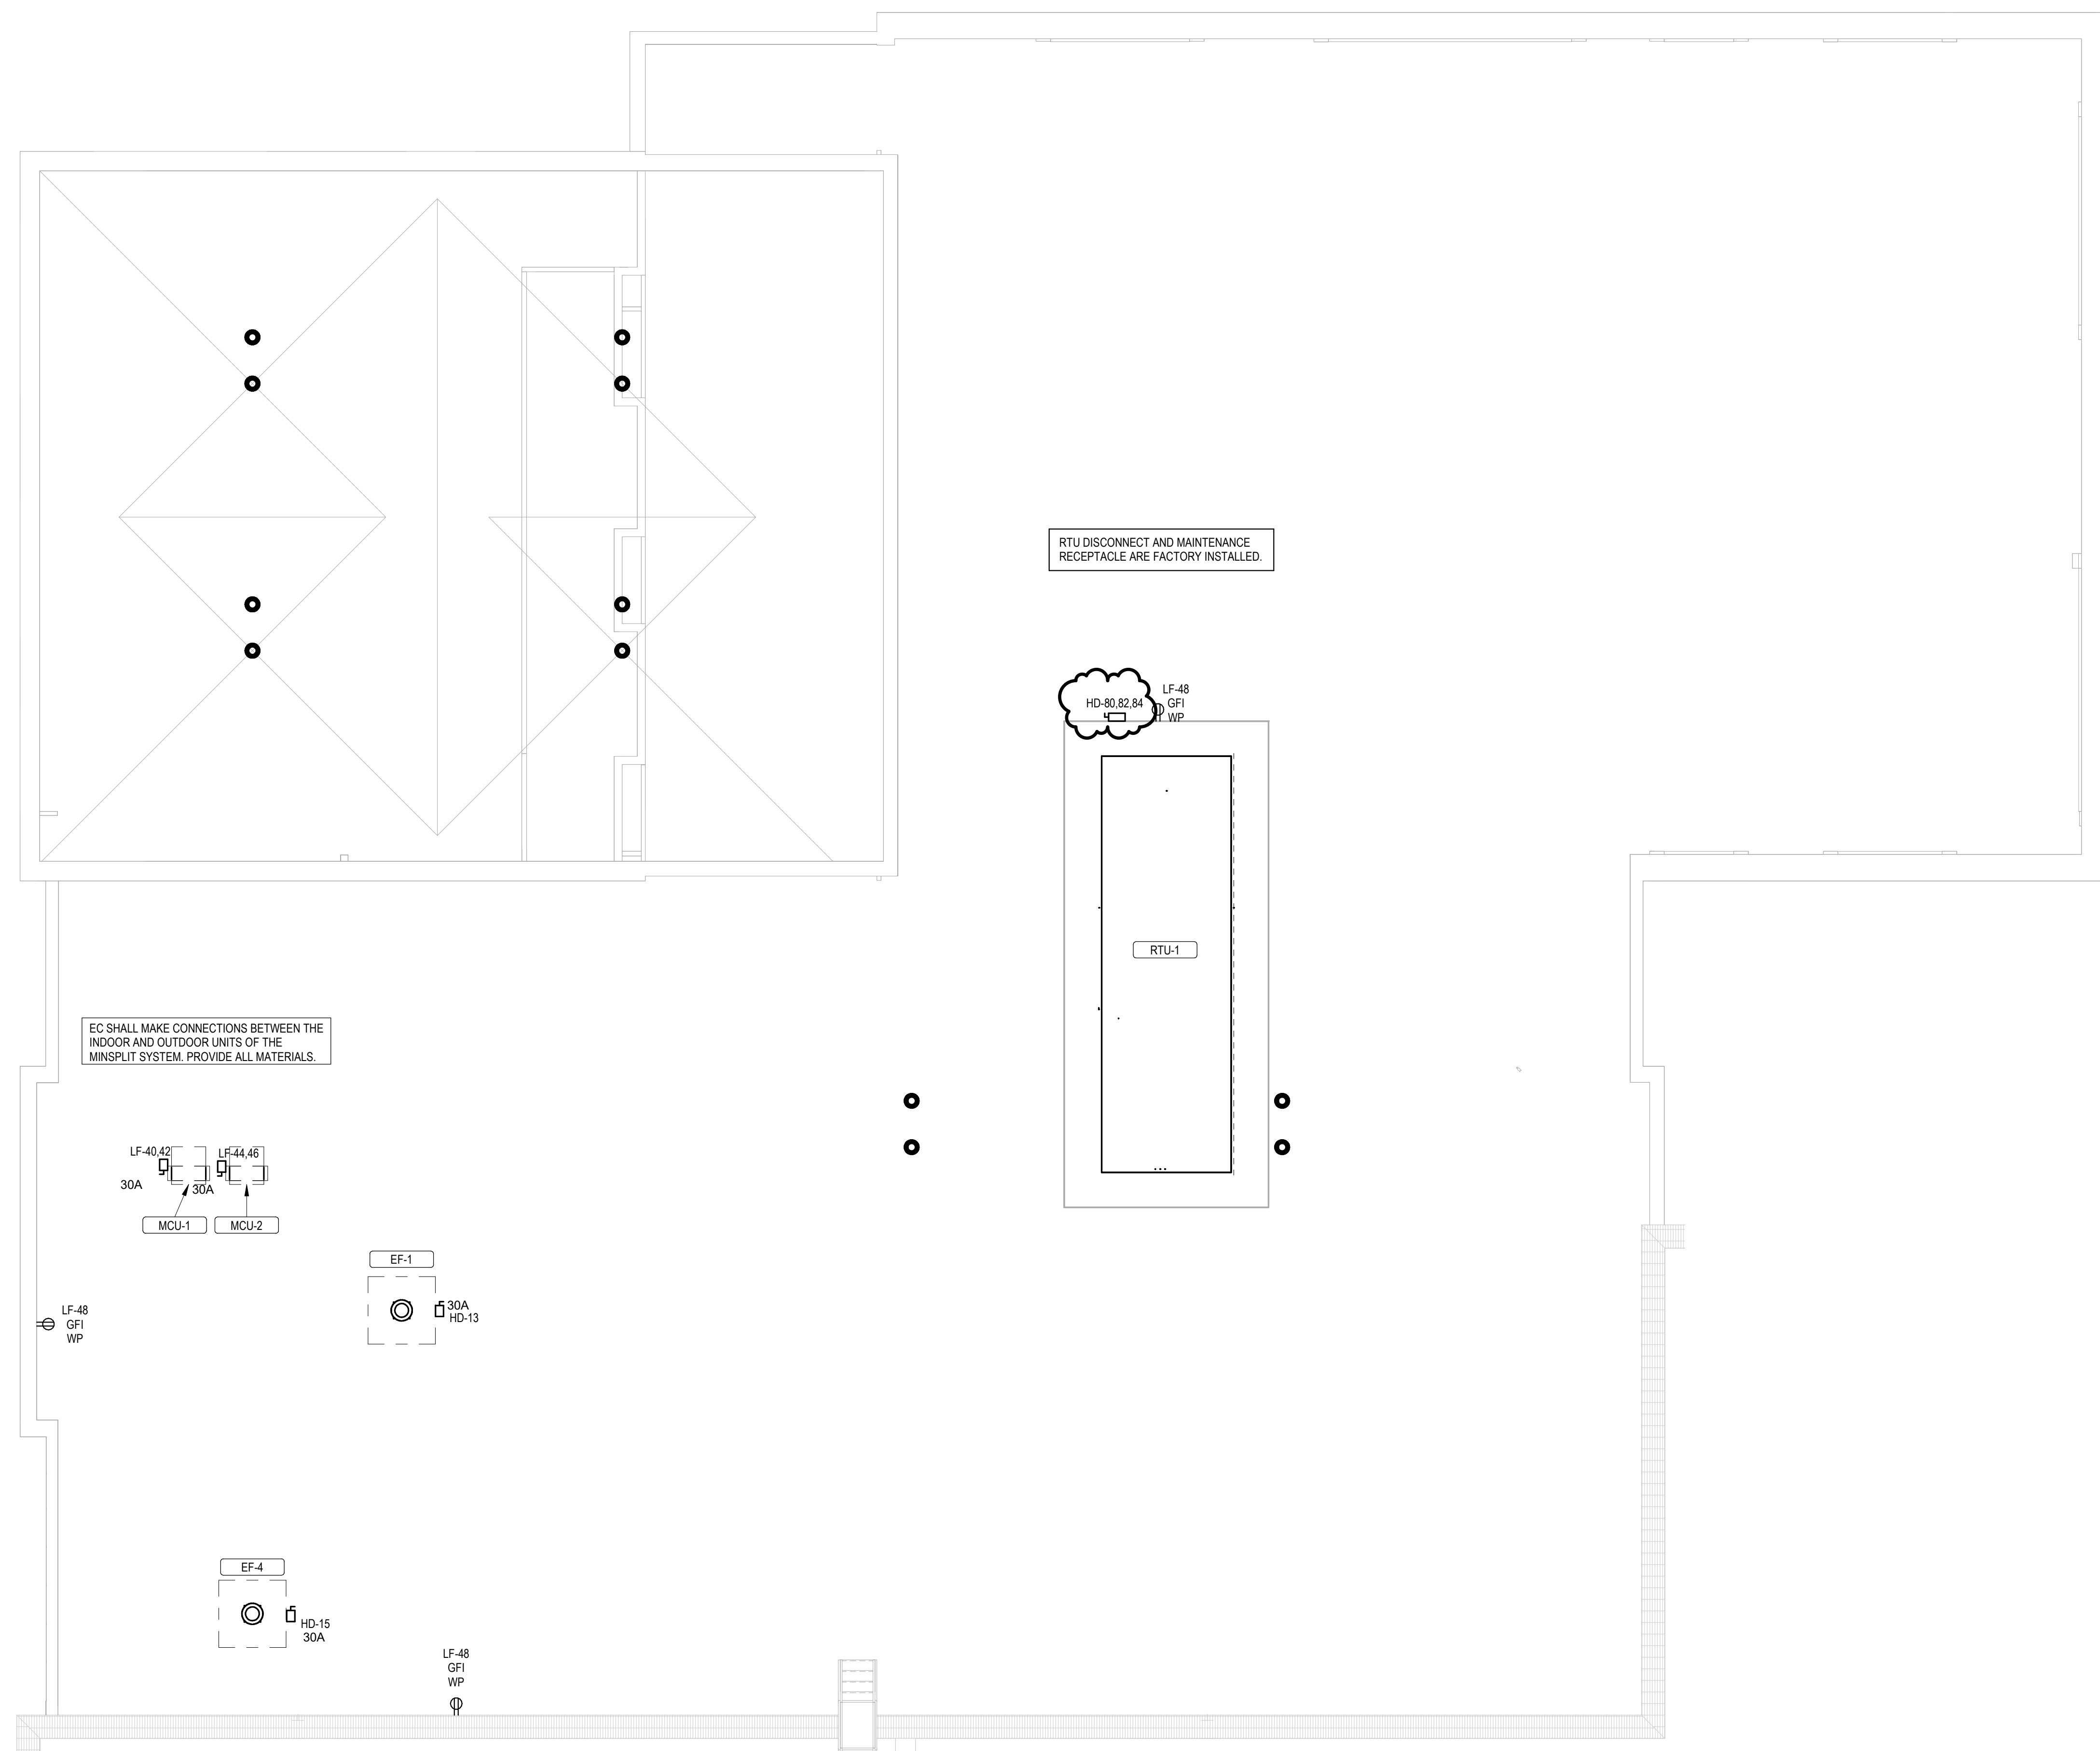

**1** ROOF POWER LAN  
 E105 1/8" = 1'-0"

MECHANICAL POWER  
 PLAN - ROOF


**E105**

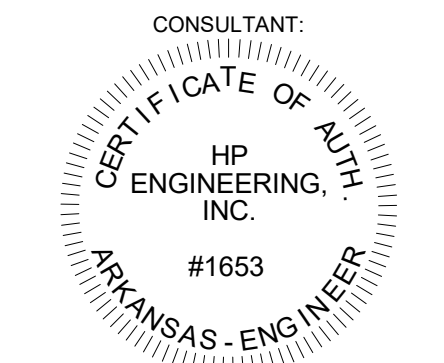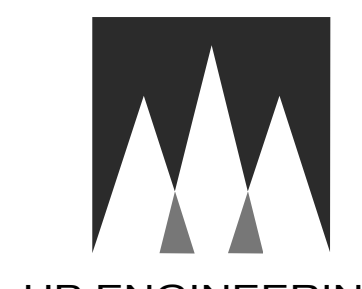

**Bentonville Public Library  
Expansion**  
405 S Main Street  
Bentonville, AR 72712

Project No. 2021037

Engineer Seal

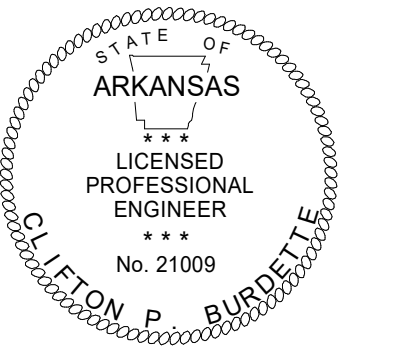

Signature: *Clifton Burdette*  
Print Name: Clifton Burdette  
Date: 1/18/2023 License No. 21009

**BID SET**

**ISSUE / REVISION**

Mark	Date	Description
12/16/2021	12/16/2021	SCHEMATIC DESIGN PRICING
6/22/2022	6/22/2022	DESIGN DEVELOPMENT PRICING
8/1/2022	8/1/2022	DD VE OPTION B
10/13/2022	10/13/2022	PRE APP SET
10/28/2022	10/28/2022	LARGE SCALE DEVELOPMENT SUBMITTAL
10/31/2022	10/31/2022	CD PRICING SET
11/14/2022	11/14/2022	SECOND LSD SUBMITTAL
11/28/2022	11/28/2022	THIRD LSD SUBMITTAL
12/21/2022	12/21/2022	PERMIT SET
1/6/2023	1/6/2023	BID SET
1/18/2023	1/18/2023	ADDENDUM #1
1/19/2023	1/19/2023	ADDENDUM #2
3/22/2023	3/22/2023	ASH-01


Issued: 03/23/2023

**LIGHTING PLAN -  
ADDITION**

**E202**


TYPE	CONSTRUCTION	MOUNTING	LIGHT SOURCE				ELECTRICAL			EMERGENCY COMPONENT	PRODUCT	Model
			LAMP	CCT	CRI	VOLT	WATTS	WIR				
B1	EXISTING LINEAR PENDANT, RELOCATED	SUSPENDED	LED	3500 K	82	277 V	15 W			EXISTING		
D1	BOLLARD	GROUND	LED	4000 K	70	277 V	22 W			WE-EF PS1424 LED		
D1	6" DOWNLIGHT	RECESSED	LED	3500 K	80	277 V	12 W			PRESCOLITE LTR GRD		
D1E	6" DOWNLIGHT, EMERGENCY BATTERY	RECESSED	LED	3500 K	80	277 V	12 W			BATTERY	PRESCOLITE LTR GRD	
D2	6" DOWNLIGHT	RECESSED	LED	3500 K	80	277 V	12 W				SPECTRUM LIGHTING 6" ROUND DOWNLIGHT	
D2E	6" DOWNLIGHT, EMERGENCY BATTERY	RECESSED	LED	3500 K	80	277 V	12 W			BATTERY	SPECTRUM LIGHTING 6" ROUND DOWNLIGHT	
D3	6" ROUND WALL WASH	RECESSED	LED	3500 K	80	277 V	12 W				PRESCOLITE BRW OPEN WW	
E1	ELI INDOOR, TWO HEAD	SURFACE WALL	LED	6500 K	80	277 V	3 W			BATTERY	DUAL LITE 2.2	
G1	8" STRIP LIGHT	SURFACE	LED	3500 K	82	277 V	15 W				COLUMBIA CSL	
P1	6" LINEAR PENDANT, DI	PENDANT	LED	3500 K	80	277 V	38 W				ALL 3SD	
P1E	6" LINEAR PENDANT, DI, EMERGENCY BATTERY	PENDANT	LED	3500 K	80	277 V	38 W			BATTERY	ALL 3SD	
P2	16" GLOBE PENDANT, CORD MOUNT	SUSPENDED	LED	3500 K	80	277 V	19 W				BARN LIGHT ELECTRIC GLASS BALL PENDANT	
P3	12" LINEAR PENDANT, DI	PENDANT	LED	3500 K	80	277 V	38 W				ALL 3SD	
P3E	12" LINEAR PENDANT, DI, EMERGENCY BATTERY	PENDANT	LED	3500 K	80	277 V	38 W			BATTERY	ALL 3SD	
R1	6" LINEAR RECESSED, GRID	GRID	LED	3500 K	82	277 V	15 W				ALW SUPERPLANE 2 SR	
R1E	6" LINEAR RECESSED, GRID, EMERGENCY BATTERY	GRID	LED	3500 K	82	277 V	15 W			BATTERY	ALW SUPERPLANE 2 SR	
R2	TAPE LIGHT IN CHASIS 132 DEG. EXTRUSION	CEILING SURFACE	LED	3500 K	80	277 V	33 W	3			ACOLYTE CHASIS CHANNEL	
R3E	6" LINEAR RECESSED, GYP, BATTERY	GYP	LED	3500 K	82	277 V	15 W			BATTERY	ALW SUPERPLANE 2 SR	
S1	STEP LIGHT	RECESSED WALL HORIZONTAL	LED	3500 K	80	277 V	15 W				MP LIGHTING L70	
T1	COVE LIGHT	SURFACE	LED	3500 K	80	277 V		10W/FT			LITECONTROL SAE 201	
U1	INGRADE UPLIGHT/TREE LIGHT	GRADE ANCHOR	LED	4000 K	80	277 V	12 W				HICHLER C-SERIES	
UC1	TAPE LIGHT INSURFACE MOUNT EXTRUSION, SWIFT	CEILING SURFACE	LED	3500 K	80	277 V		varies	3		ACOLYTE AS1 CHANNEL	
V1	4" VANITY FIXTURE	WALL	LED	3500 K	82	277 V	15 W				BROWNLEE FLOW SQ	
WP1	EXTERIOR WALL PACK	WALL	LED	3000 K	70	277 V	39 W				KIM LIGHTING WDS	
WPIE	EXTERIOR WALL PACK, EMERGENCY BATTERY	WALL	LED	3000 K	70	277 V	39 W			BATTERY	KIM LIGHTING WDS	
X1	EXIT SIGN, UNV FACE, UNV CHEVRON, UNV MOUNT, ALUMINUM	UNV	LED	0K	0	277 V	5 W			BATTERY	ISOLITE EDC	

- KEYNOTES**
- UTILIZE SPACE IN EXISTING LIGHTING CONTROL PANEL HLC. ALL FIXTURES INDICATED WITH KEYNOTE #1 ARE CIRCUITED AND CONTROLLED TOGETHER.
  - UTILIZE SPACE IN EXISTING LIGHTING CONTROL PANEL HLC. ALL FIXTURES INDICATED WITH KEYNOTE #2 ARE CIRCUITED AND CONTROLLED TOGETHER.
  - UTILIZE SPACE IN EXISTING LIGHTING CONTROL PANEL HLC. ALL FIXTURES INDICATED WITH KEYNOTE #3 ARE CIRCUITED AND CONTROLLED TOGETHER.
  - UTILIZE SPACE IN EXISTING LIGHTING CONTROL PANEL HLC. ALL FIXTURES INDICATED WITH KEYNOTE #4 ARE CIRCUITED AND CONTROLLED TOGETHER.
  - ROOM CONTROLLER: PROVIDE WATT STOPPER 1-LMRC-213 ROOM CONTROLLER AND WATT STOPPER 1-LMSW-105 SCENE SWITCH.
  - PROVIDE DUAL LITE PLD910M EMERGENCY BATTERY FOR 90MIN OF EMERGENCY OPERATION OF FIXTURE.
  - PROVIDE BLACK SWITCHES AND COVER PLATES THIS ROOM.
  - PROVIDE TILTABLE STAND ACCESSORY FOR UC1 FIXTURE AT PUPPET ROOM WINDOW.

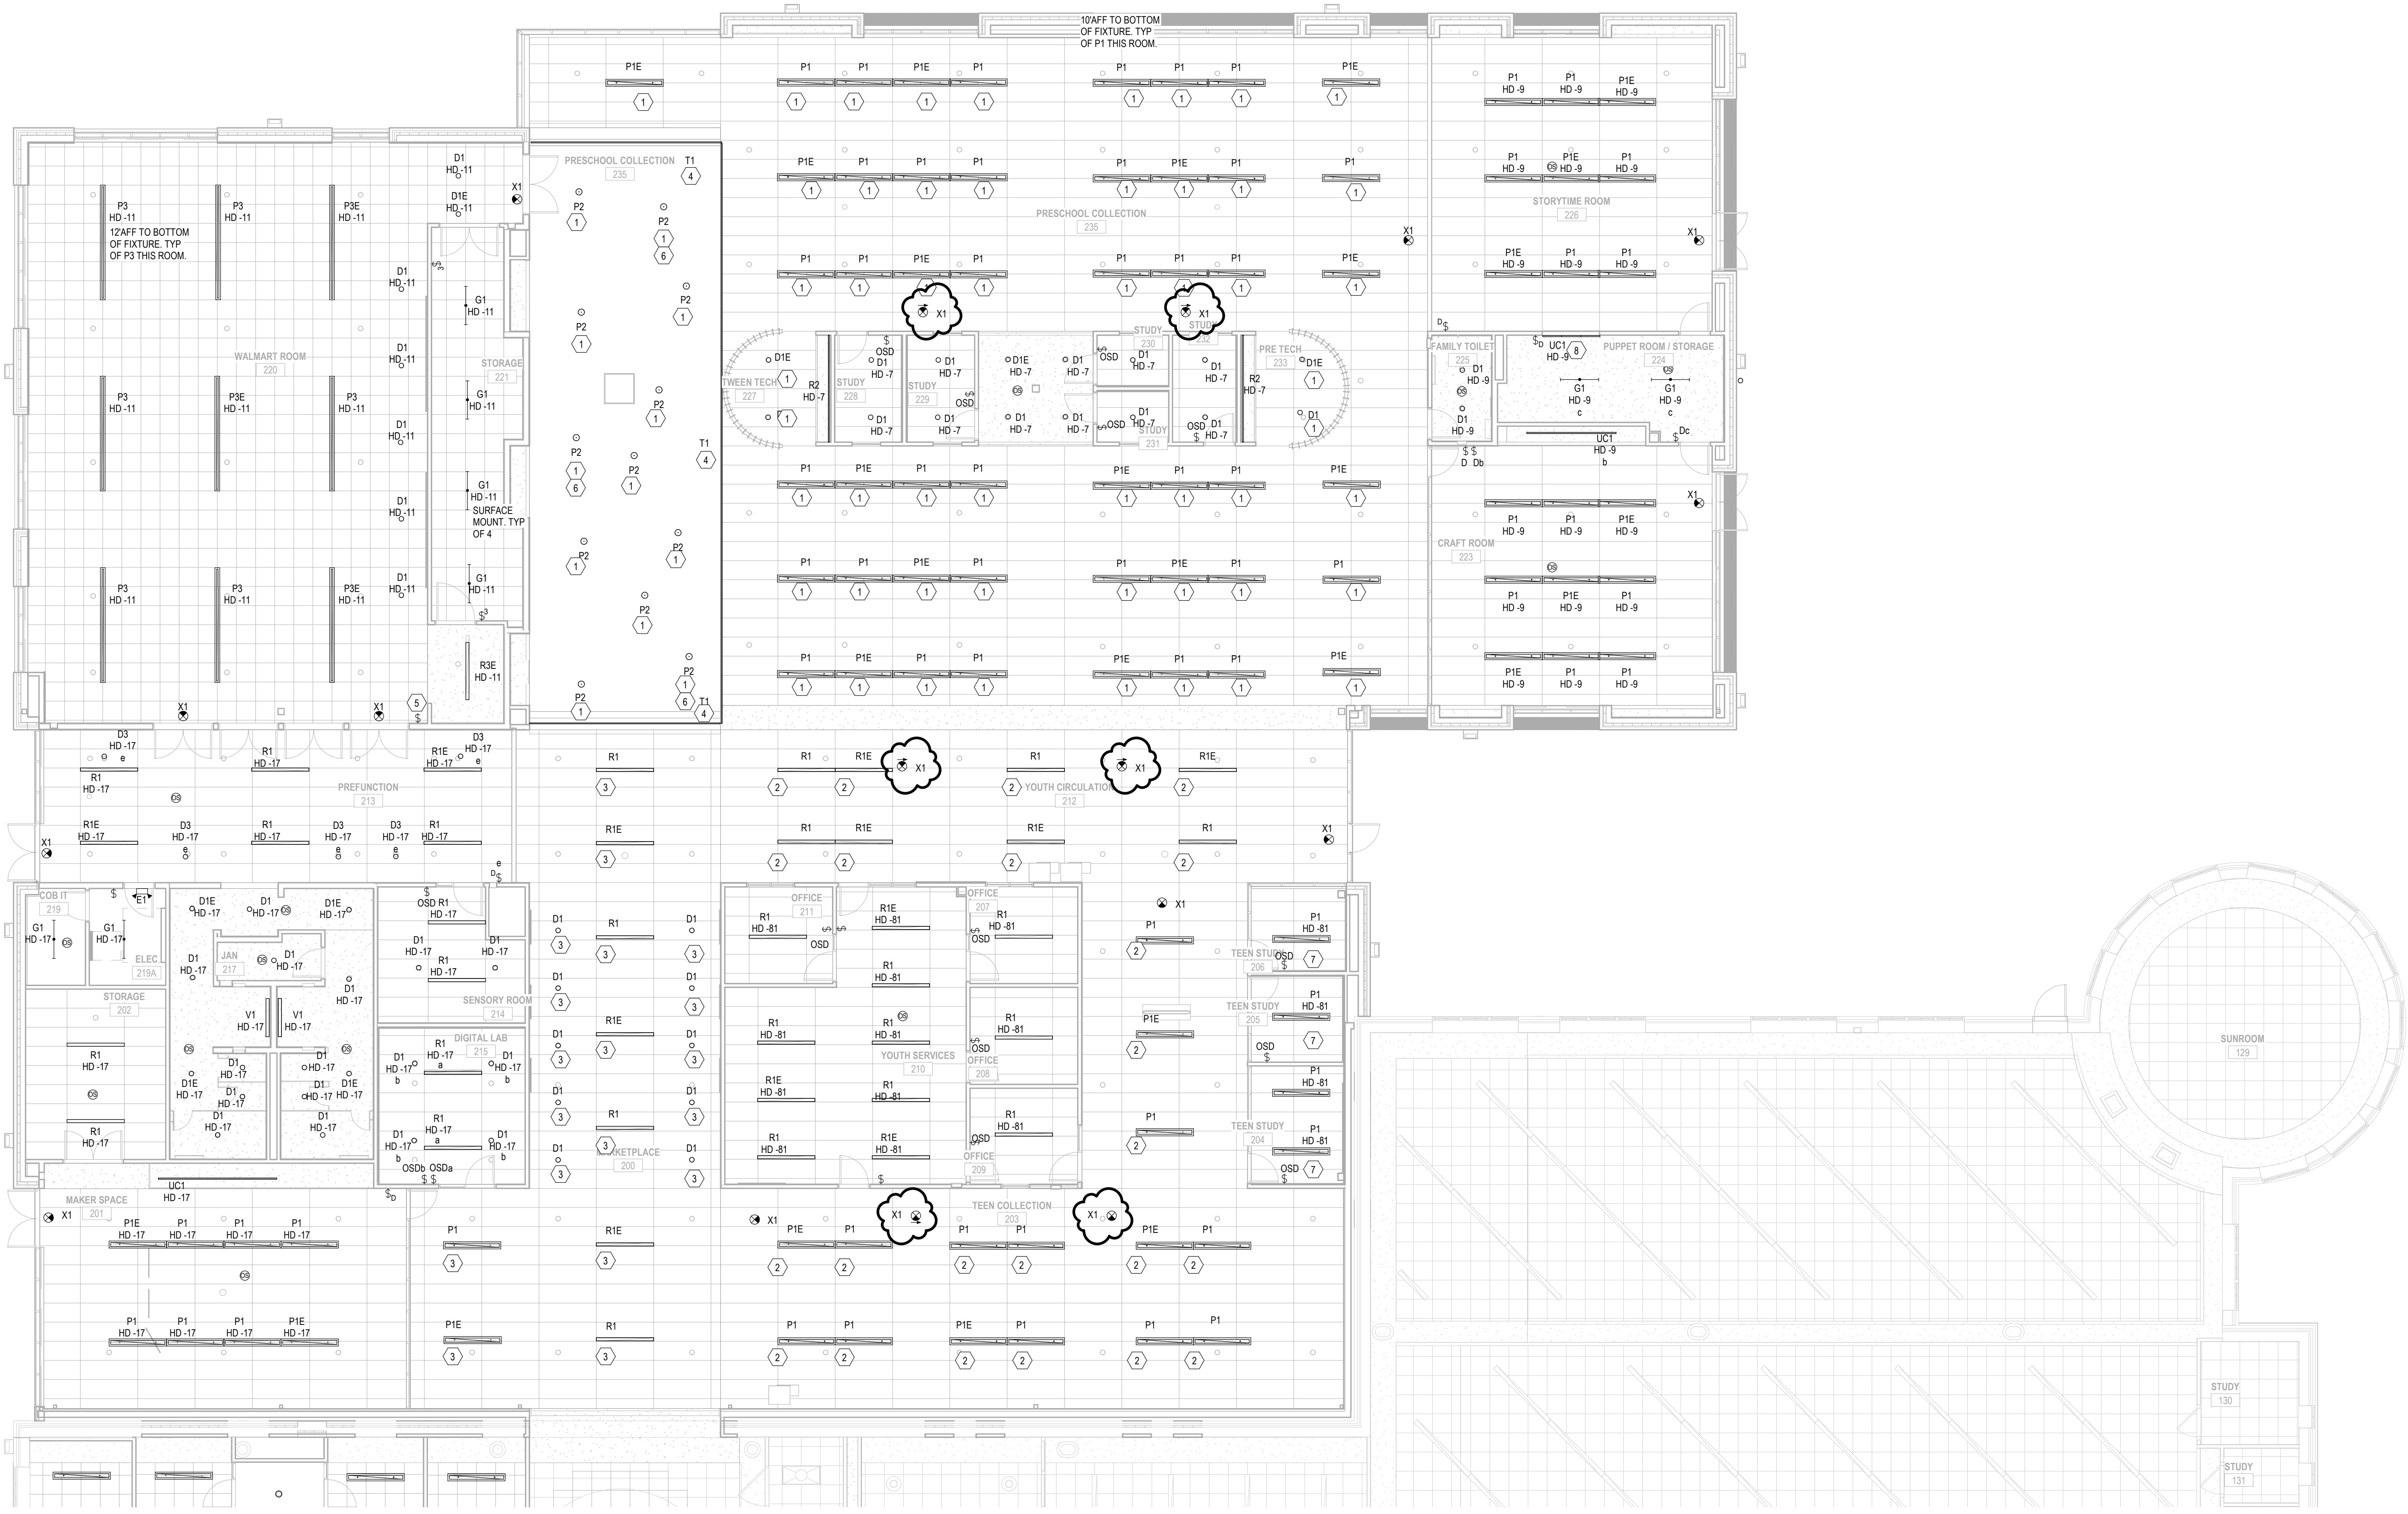

**1 LIGHTING PLAN - ADDITION**  
E202 1/8" = 1'-0"



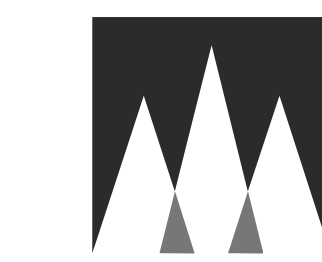

**MSRDesign**  
 510 Marquette Avenue South, Suite 200  
 Minneapolis, MN 55402 | 612.375.0336

PROJECT NO. 212063R  
 100% COMPLETE  
 5504 W Pinnacle Pointe Dr  
 Suite 200  
 Rogers, AR  
 TEL 479-899-6370  
 http://www.hpengineeringinc.com

CONSULTANT:  
 HP ENGINEERING, INC.  
 #1653  
 ARKANSAS - ENGINEER

3100 S Market St #202  
 Rogers, AR 72758 | 479.621.6128

MEP Engineer

HP Engineering, Inc.  
 5504 W Pinnacle Pointe Dr. Ste. 200  
 Rogers, AR 72758 | 479.899.6370

Architecture and Interiors

**MSRDesign**  
 510 Marquette Avenue South, Suite 200  
 Minneapolis, MN 55402 | 612.375.0336

Associate Architect

**Hight Jackson Associates PA**  
 5201 W Village Pkwy #300  
 Rogers, AR 72758 | 479.464.4965

Civil Engineer

**E | D | G**  
 216 West Birch Street  
 Rogers, AR 72758 | 501.378.0200

Landscape Architect


**TEN x TEN**  
 575 SE 9th St #210  
 Minneapolis, MN 55414 | 612.440.8369

Structural Engineer

3100 S Market St #202  
 Rogers, AR 72758 | 479.621.6128

MEP Engineer

HP Engineering, Inc.  
 5504 W Pinnacle Pointe Dr. Ste. 200  
 Rogers, AR 72758 | 479.899.6370

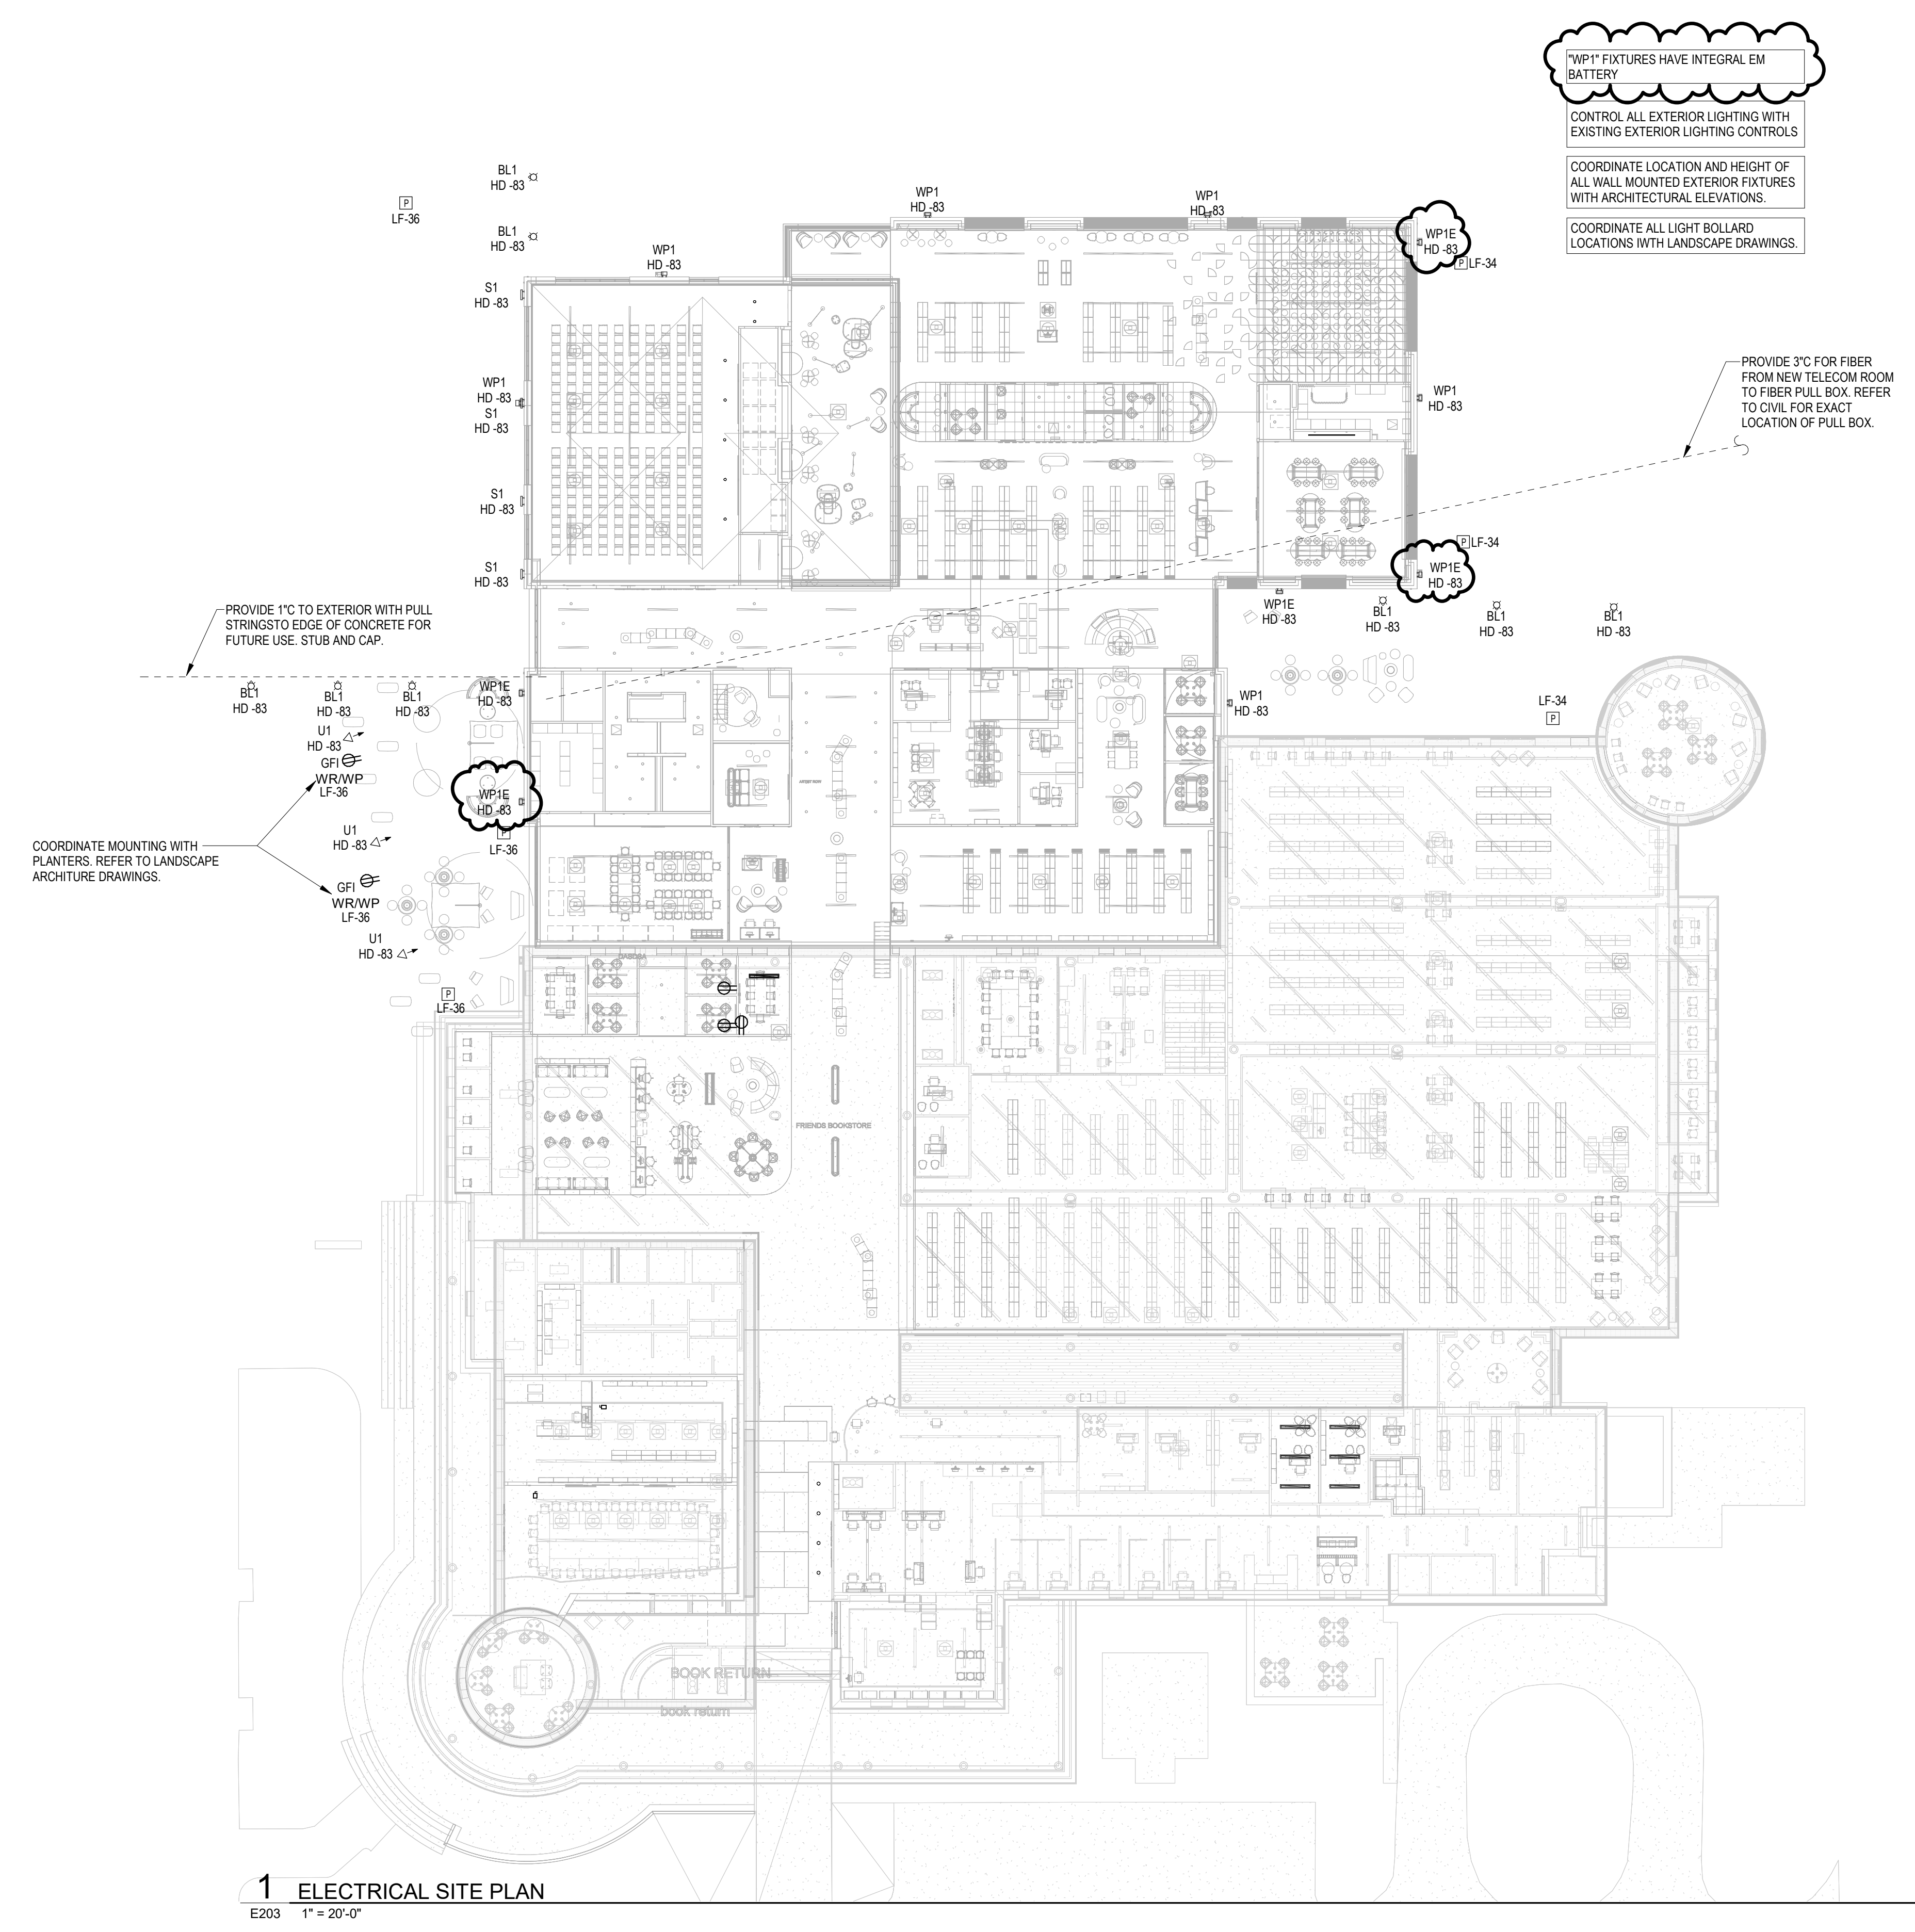

**1 ELECTRICAL SITE PLAN**  
 E203 1" = 20'-0"

Project No. 2021037

**Bentonville Public Library  
 Expansion**  
 405 S Main Street  
 Bentonville, AR 72712

Engineer Seal

STATE OF ARKANSAS  
 LICENSED PROFESSIONAL ENGINEER  
 No. 21009  
 CLIFTON P. BURDETTE

Signature *Clifton Burdette*  
 Print Name Clifton Burdette  
 Date 1/18/2023 License No. 21009


**BID SET**

**ISSUE / REVISION**


Mark	Date	Description
	12/16/2021	SCHEMATIC DESIGN PRICING
	6/22/2022	DESIGN DEVELOPMENT PRICING
	8/1/2022	DD VE OPTION B
	10/13/2022	PRE APP SET
	10/28/2022	LARGE SCALE DEVELOPMENT SUBMITTAL
	10/31/2022	CD PRICING SET
	11/14/2022	SECOND LSD SUBMITTAL
	11/28/2022	THIRD LSD SUBMITTAL
	12/21/2022	PERMIT SET
	1/6/2023	BID SET
	1/18/2023	ADDENDUM #1
	1/19/2023	ADDENDUM #2
	3/22/2023	ASH-01

SITE ELECTRICAL PLAN

**E203**

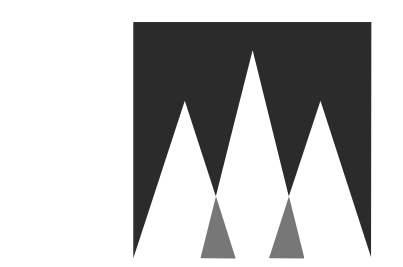

PROJECT NO. 212063R  
100% COMPLETE  
5504 W Pinnacle Pointe Dr  
Suite 200  
Rogers, AR  
TEL 479-899-6370  
http://www.hpengineeringinc.com

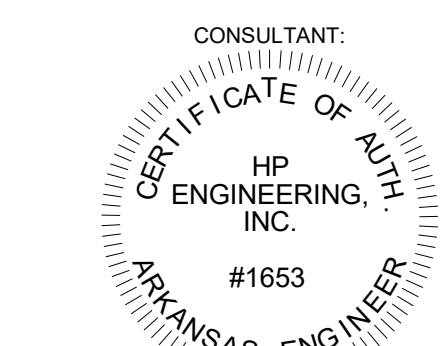

Bentonville Public Library  
Expansion  
405 S Main Street  
Bentonville, AR 72712

Engineer Seal



Signature: Clifton Burdette  
Print Name: Clifton Burdette  
Date: 1/18/2023 License No. 21009

BID SET

ISSUE / REVISION

Table with 2 columns: Mark Date, Description. Lists revision history from 12/10/2021 to 3/22/2023.

ELECTRICAL SCHEDULES AND RISER

E501

Branch Panel: LF. Location: MECHANICAL 157. Supply From: SURFACE. Mounting: SURFACE. Enclosure: NEMA 1. A.I.C. Rating: EXISTING. Main Type: MAIN CB. Mains Rating: 1200 A. Wires: 4. Includes circuit schedule and load classification table.

Branch Panel: MDP. Location: MECHANICAL 157. Supply From: MECHANICAL 157. Mounting: SURFACE. Enclosure: NEMA 1. A.I.C. Rating: EXISTING. Main Type: MAIN CB. Mains Rating: 1200 A. Wires: 4. Includes circuit schedule and load classification table.

Branch Panel: HD. Location: MECHANICAL 157. Supply From: MDP. Mounting: SURFACE. Enclosure: NEMA 1. A.I.C. Rating: Fully (7). Main Type: MCB. Mains Rating: 225 A. Wires: 4. Includes circuit schedule and load classification table.

Branch Panel: HD. Location: MECHANICAL 157. Supply From: MDP. Mounting: SURFACE. Enclosure: NEMA 1. A.I.C. Rating: EXISTING. Main Type: MAIN CB. Mains Rating: 1200 A. Wires: 4. Includes circuit schedule and load classification table.

PANELBOARD NOTES (#)

- 1. TERMINATE GROUND ON ISOLATED GROUND BUS.
2. INSTALL LOCKING DEVICE FURNISHED WITH PANELBOARD (LOCK-OFF FOR MAINTENANCE).
3. INSTALL LOCKING DEVICE FURNISHED WITH PANELBOARD (LOCK-OFF FOR CRITICAL LOAD).
4. GFI BREAKER FOR PERSONNEL PROTECTION (5mA).
5. GFI BREAKER FOR EQUIPMENT PROTECTION (30mA).
6. CONDUCTOR SIZE SHOWN IN PANEL SCHEDULE HAS BEEN INCREASED FOR VOLTAGE DROP. SIZE EQUIPMENT GROUND PROPORTIONALLY PER NEC.
7. REFERENCE GROUND WIRE SIZING CHART.
8. REFER TO FAULT CURRENT SCHEDULE FOR AVAILABLE FAULT CURRENT FOR INTERRUPT RATINGS.
9. REFER TO ONE-LINE DIAGRAM FOR WIRE SIZES.
10. THRU CONTROLLER. REFER TO LIGHTING CONTROLLER DETAIL.
11. ADD NEW CIRCUIT BREAKER TO EXISTING PANEL. NEW CIRCUIT BREAKER SHALL MATCH AIC RATING, MANUFACTURER, AND TYPE OF EXISTING CIRCUIT BREAKERS.
12. MATCH AIC RATING OF SERVICING DEVICE.

EQUIPMENT GROUNDING CONDUCTOR SIZING CHART

Table with columns: BRKR AMPS, WIRE SIZE. Lists conductor sizes for various breaker ratings from 15-20A to 100A.

CIRCUIT DESCRIPTIONS SHOWN AS "EXISTING" OR IN LOWER CASE LETTERS INDICATE AN EXISTING CIRCUIT BREAKER TO REMAIN AND IS BASED ON ORIGINAL BUILDING PLANS, PANEL SCHEDULES AND BREAKER ARRANGEMENTS AT THE TIME OF THE SITE VISIT.

EQUIPMENT LABELS

ALL SWITCHBOARDS AND PANELBOARDS SHALL HAVE A LABEL APPLIED TO WARN OF POTENTIAL ARC FLASH HAZARDS

WARNING
ARC FLASH AND SHOCK HAZARD. APPROPRIATE PERSONAL PROTECTIVE EQUIPMENT (PPE) REQUIRED.

NOTES:
A. ALL SWITCHBOARDS AND PANELBOARDS SHALL HAVE A COMMERCIALY PRODUCED PERMANENT LABEL APPLIED, SIMILAR TO THE ABOVE, TO WARN OF POTENTIAL ARC FLASH HAZARDS, IN ACCORDANCE WITH NEC 110.16 AND NFPA 70E.
B. LABELING MAY BE COMPLETED BY EQUIPMENT MANUFACTURER, EQUIPMENT VENDOR/SUPPLIER, OR THE CONTRACTOR. THE CONTRACTOR SHALL VERIFY THAT ALL SWITCHBOARDS AND PANELBOARDS ARE PROPERLY LABELED IN THE FIELD.

ELECTRICAL FEEDER KEYNOTES

Table with 2 columns: Conductor Type, Description. Lists conductor sizes and materials like 100-3, 230-4-T, etc.

- 1. CONDUIT SIZED BASED ON CONDUCTOR PROPERTIES LISTED IN THE CURRENT NEC EDITION, CHAPTER 9, TABLES 5 AND 5A. AND CONDUIT AREAS LISTED CHAPTER 9, TABLE 4 FOR EMT WITH 40% FILL. OTHER CONDITIONS MAY REQUIRE A LARGER CONDUIT, SUCH AS UNDERGROUND PVC, SIZED FOR NEC.
2. GROUND SIZES: EQUIPMENT GROUNDING CONDUCTOR BASED ON NEC TABLE 250.122 - COPPER / GROUNDING ELECTRODE CONDUCTOR BASED ON NEC TABLE 250.66 - COPPER
3. CONDUCTOR SIZES BASED ON NEC TABLE 310.15 - COPPER 75°C.

FAULT CURRENT SCHEDULE table with columns: PANEL NAME, FAULT CURRENT. Lists values for HD, TC, LF panels.

