


**SHEET NOTES:**



1. REFER TO SHEET E0.0 AND E0.1 FOR GENERAL NOTES AND SYMBOLS.
2. REFER TO MECHANICAL PLANS FOR ALL MECHANICAL EQUIPMENT LOCATIONS.
3. ALL POWER CIRCUITS ON THIS SHEET SHALL BE CONNECTED TO PANEL ML2, UNLESS NOTED OTHERWISE.
4. ALL POWER, SECURITY AND LOW-VOLTAGE WIRING SHALL BE INSTALLED IN CONDUIT.

**KEYNOTES:** #

1. VAV BOX POWER SUPPLY CABINET LOCATED IN ELECTRICAL 203. COORDINATE EXACT LOCATION WITH MECHANICAL CONTRACTOR.
2. PROVIDE TOGGLE-SWITCH DISCONNECT SWITCH FOR WATER HEATER 'WH-1M'.
3. PROVIDE TOGGLE-SWITCH DISCONNECT SWITCH FOR CIRC PUMP 'CP-1'.

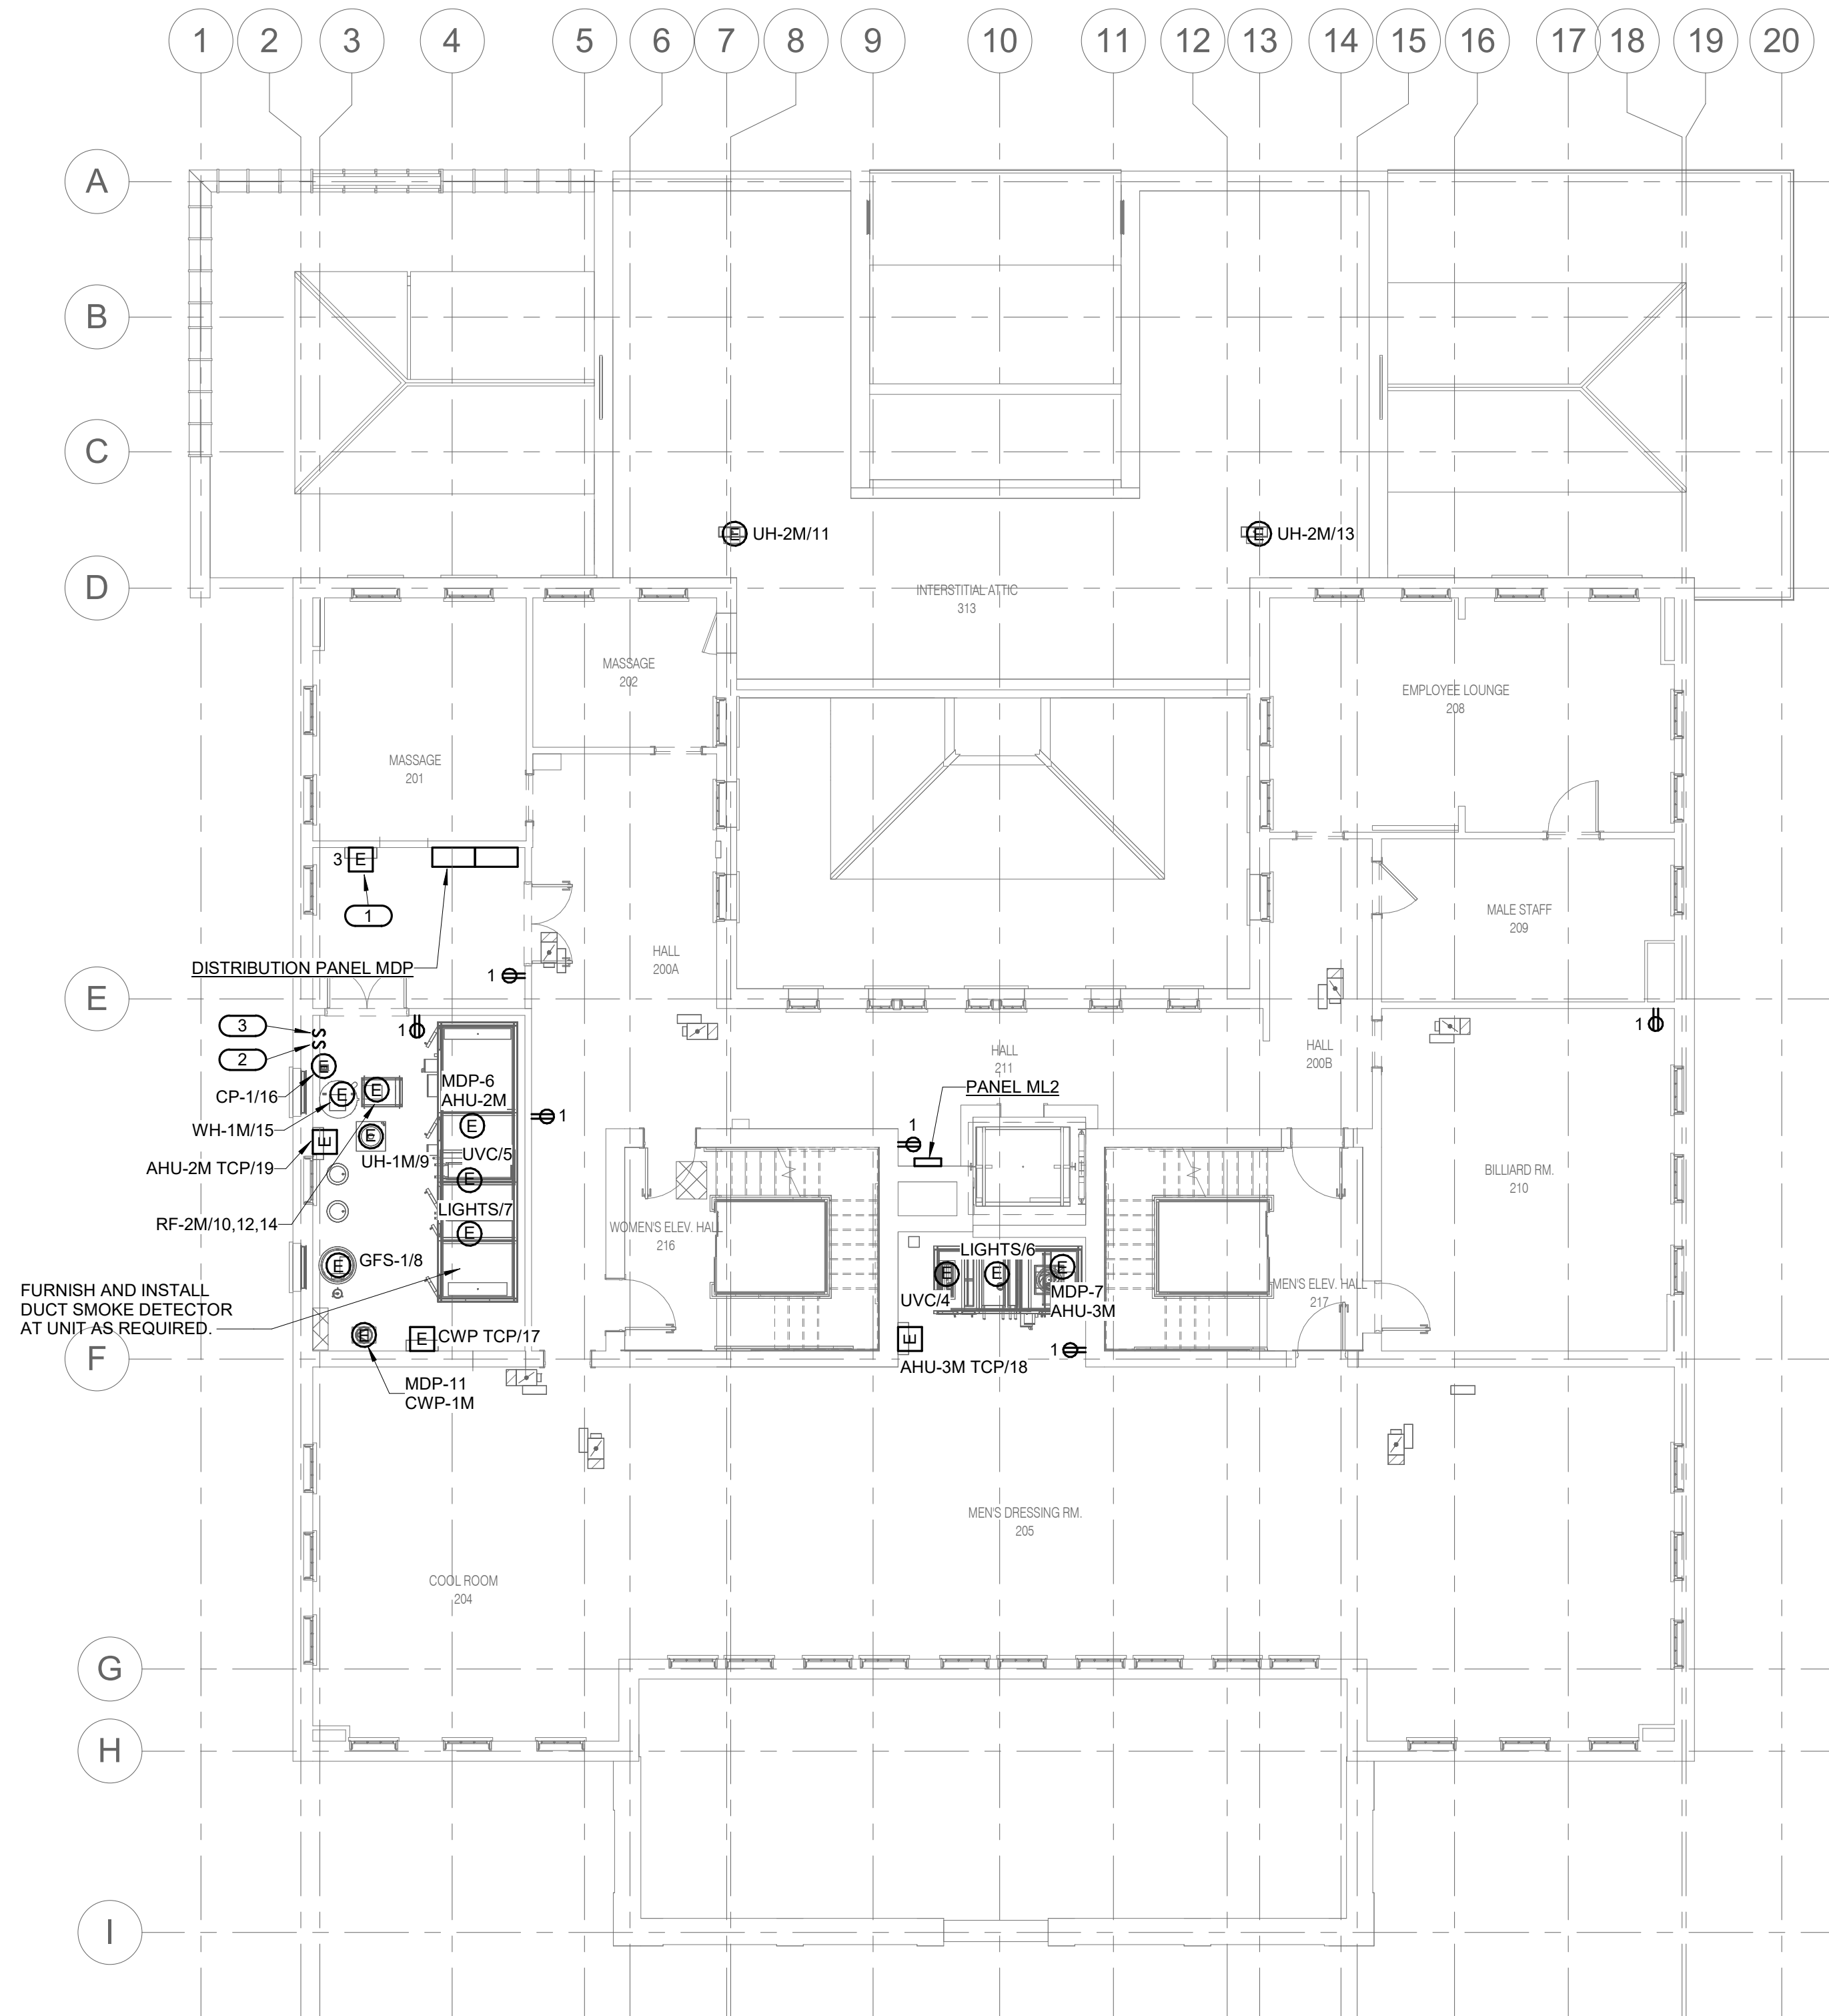

**1** SECOND FLOOR POWER PLAN  
**EP1.2** 1/8" = 1'-0"

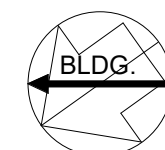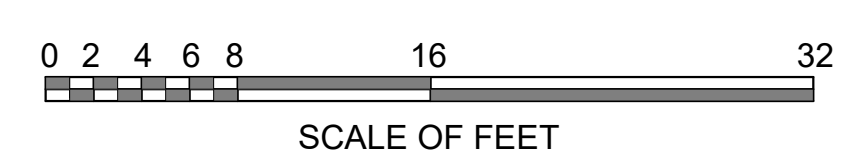

10.27.2023

A/E FIRMS PRIME/ARCH: <b>STRATA ARCHITECTURE</b> 1703 OAK STREET, SUITE 100 KANSAS CITY, MO T: 816.474.0900  MEP/ENG: <b>IMEG CORP.</b> 1400 BALTIMORE STREET, SUITE 300 KANSAS CITY, MO T: 816.842.8437	DESIGNED: PIP	SUB SHEET NO.  <b>01</b> <b>EP1.2</b>	TITLE OF SHEET <b>MAURICE BATHHOUSE</b> <b>SECOND FLOOR POWER</b> <b>PLAN</b>  REHABILITATE BATHHOUSES HOT SPRINGS NATIONAL PARK	DRAWING NO. <b>626</b> <b>180065</b>
	CADD: WMM			PMIS/PKG NO. 318674
	TECH. REVIEW: PIP			SHEET 178 OF 286
	DATE: 10.27.2023			

10/27/2023 1:13:53 PM