

**WILLIAM J CLINTON  
PRESIDENTIAL  
CENTER**

LITTLE ROCK, ARKANSAS

Architect  
POLSHEK PARTNERSHIP LLP  
320 West 13th Street  
New York, New York 10014  
212 807 7171

Coordinating Architects  
POLK STANLEY YEARY ARCHITECTS Ltd  
700 South Schiller Street  
Little Rock, Arkansas 72201  
501 378 0878

WITSELL EVANS RASCO  
901 West Third Street  
Little Rock, Arkansas 72201  
501 374 5300

WOODS CARADINE ARCHITECTS  
2200 Cottondale Lane Suite 212  
Little Rock, Arkansas 72202  
501 374 4060

Landscape Architects  
HARGREAVES ASSOCIATES  
118 Magazine Street  
Cambridge, Massachusetts 02139  
617 661 0070

LANDSCAPE ARCHITECTURE Inc.  
2300 Cottondale Lane Suite 212  
Little Rock, Arkansas 72202  
501 374 5610

Structural Engineer  
LESLIE E ROBERTSON ASSOC., RLP  
30 Broad Street 4th Floor  
New York, New York 10004  
212 750 9000


MEP Engineers  
FLACK + KURTZ Inc.  
475 Fifth Avenue  
New York, New York 10017  
212.532.9600

CROMWELL ARCHITECTS ENGINEERS  
101 South Spring Street  
Little Rock, Arkansas 72201  
501 372.2900

Outsourcing Consultant  
R. A. HEINTGES ARCHITECTS  
126 Fifth Avenue 9th Floor  
New York, New York 10011  
212 652 2966



100% Construction Document	09/27/02
90% Progress Printing	08/30/02
100% Design Development	03/01/02
Issue	Date

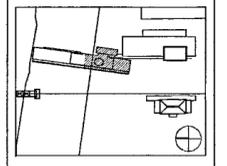

Job No: POLSHEK & PARTNERS ARCH 9908  
CROMWELL AE 99-114


Scale: 1/8" = 1'-0"  
Date: SEPTEMBER 27, 2002

Title: **SECOND LEVEL  
AREA B  
POWER PLAN**

Sheet No: **E102b**



FOR OFFICIAL USE ONLY

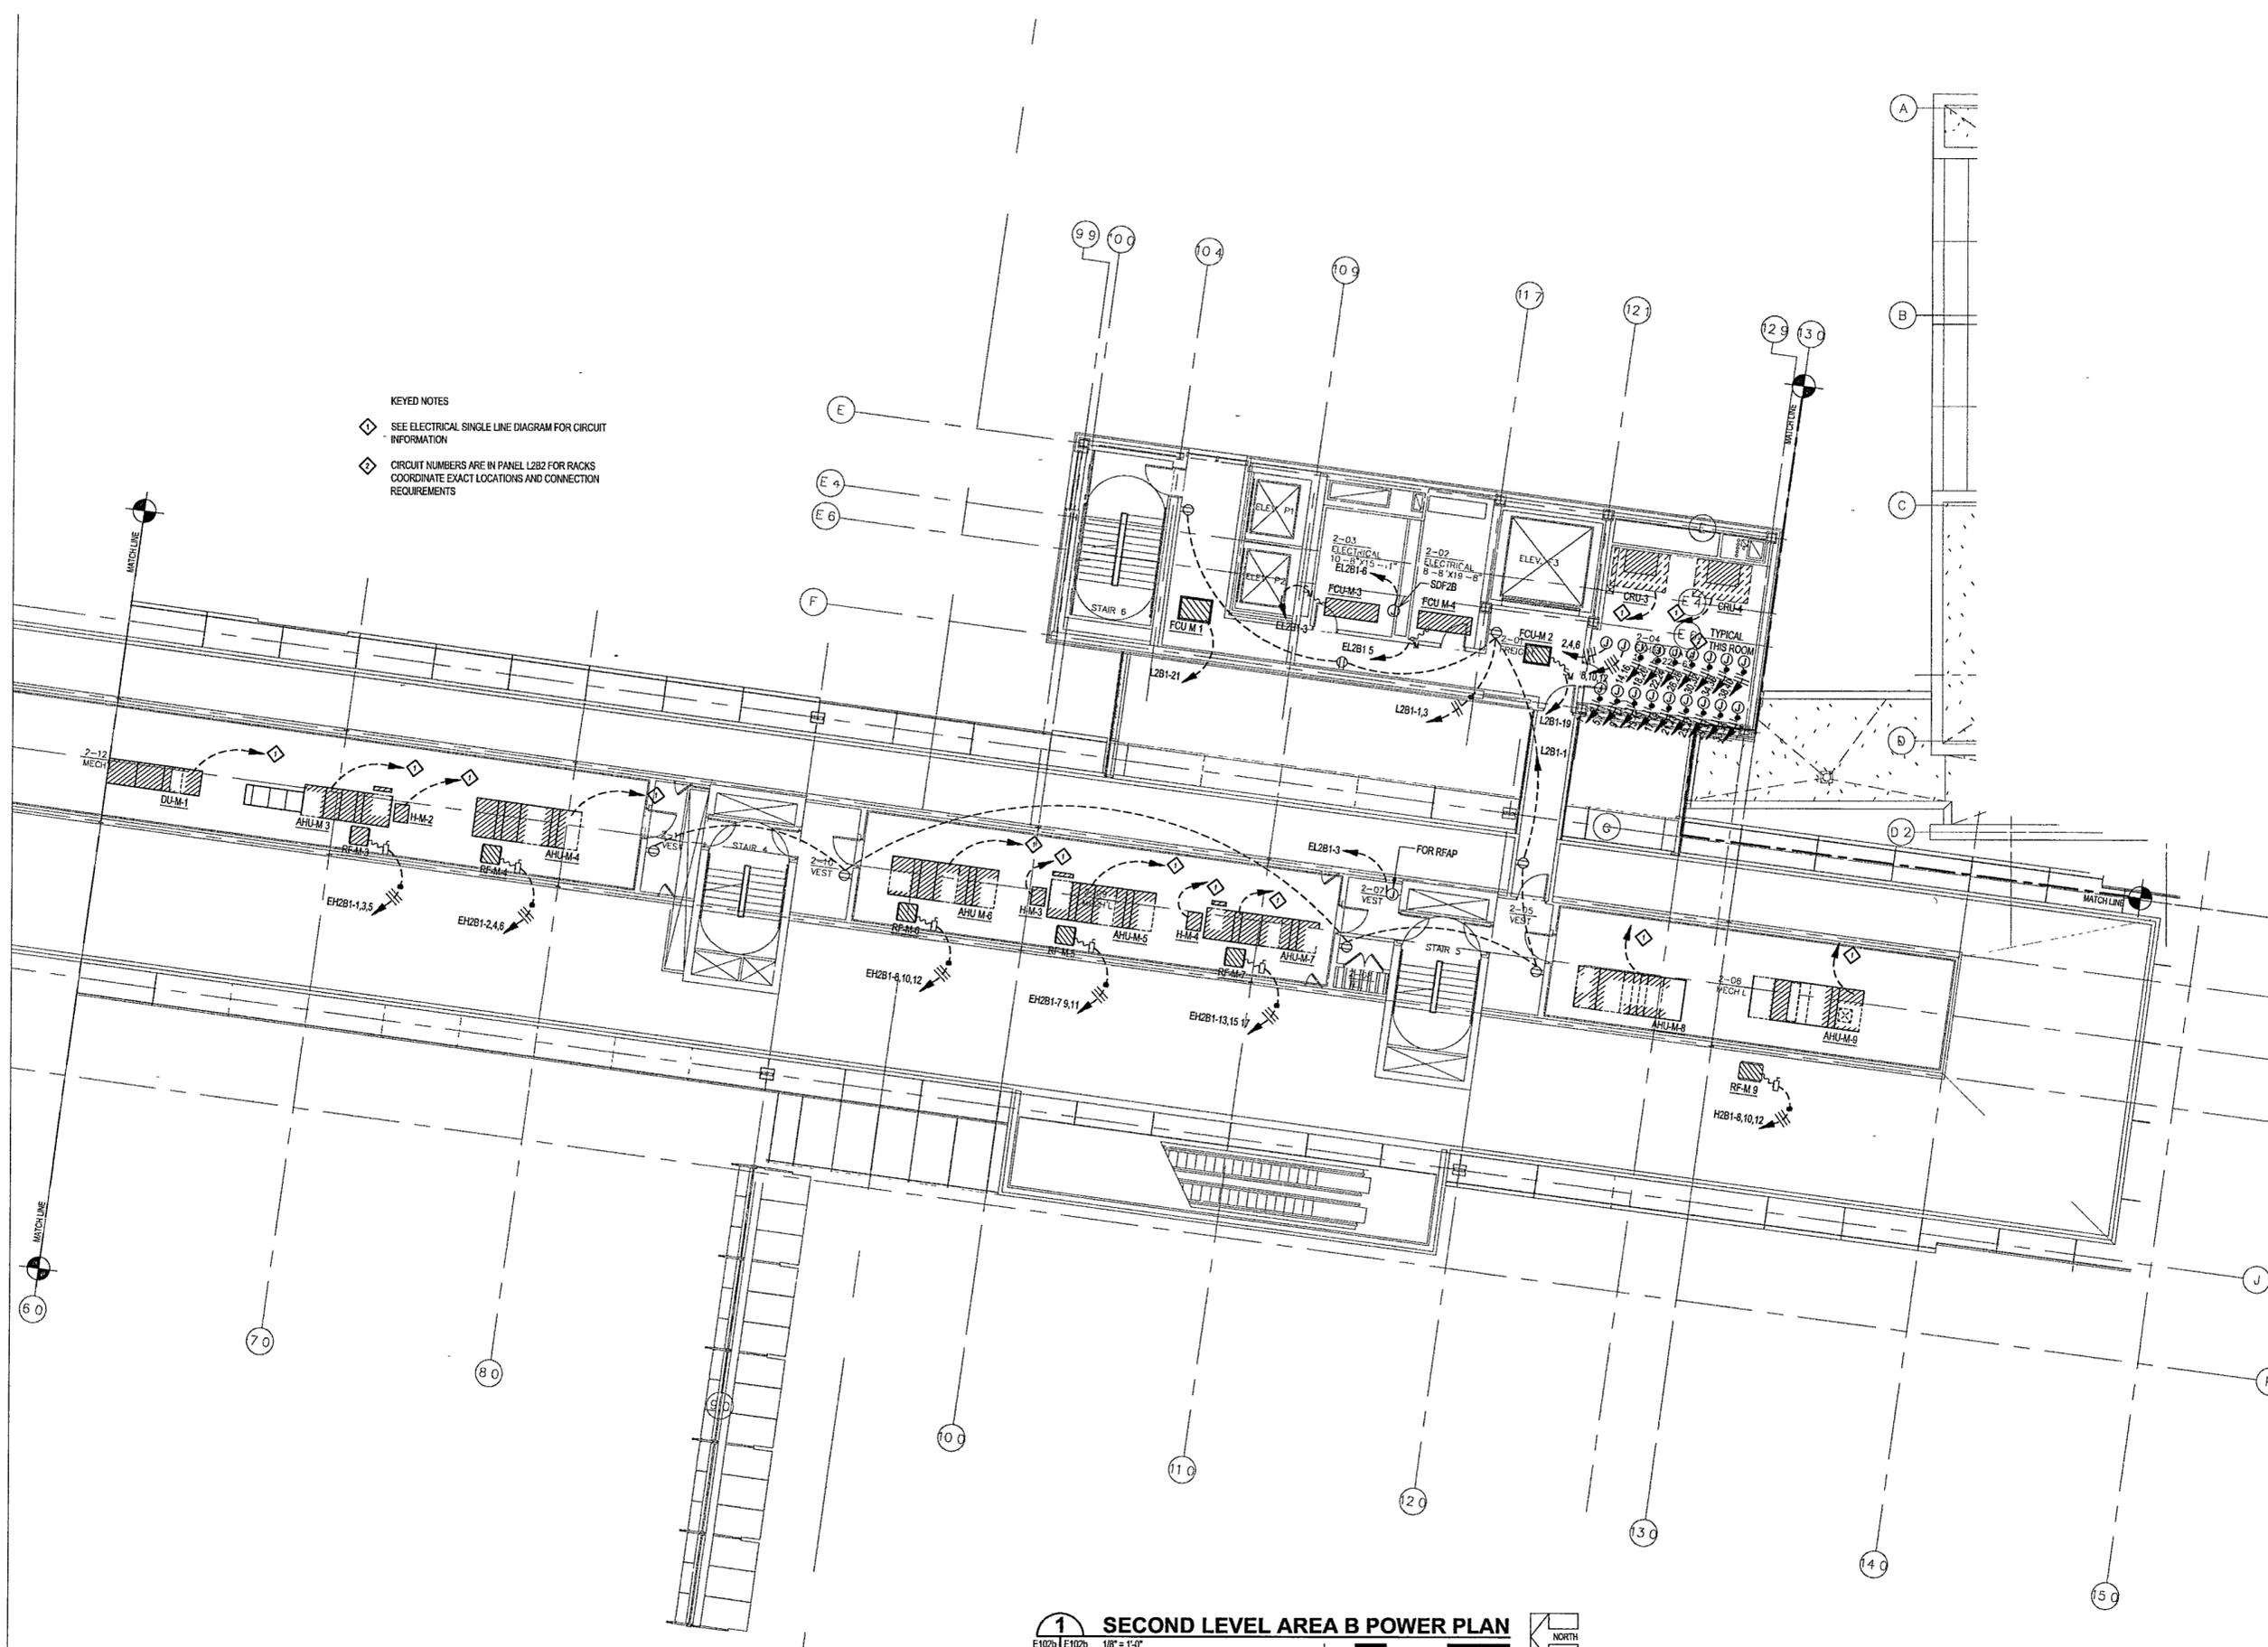

- KEYED NOTES**
- SEE ELECTRICAL SINGLE LINE DIAGRAM FOR CIRCUIT INFORMATION
  - CIRCUIT NUMBERS ARE IN PANEL L2B2 FOR RACKS COORDINATE EXACT LOCATIONS AND CONNECTION REQUIREMENTS

**1 SECOND LEVEL AREA B POWER PLAN**  
E102b | E102c 1/8" = 1'-0"  
0 4' 8' 16' 24'

