

**WILLIAM J CLINTON  
PRESIDENTIAL  
CENTER**

LITTLE ROCK, ARKANSAS

Architect  
POLSHEK PARTNERSHIP LLP  
320 West 13th Street  
New York, New York 10014  
212 807 7171

Coordinating Architects  
POLK STANLEY YEARY ARCHITECTS, Ltd  
700 South Schiller Street  
Little Rock Arkansas 72201  
501 378 0878

WITSELL EVANS RASCO  
901 West Third Street  
Little Rock Arkansas 72201  
501 374.5300

WOODS CARADINE ARCHITECTS  
2200 South Main Street  
Little Rock, Arkansas 72206  
501 374 4060

Landscape Architects  
HARGREAVES ASSOCIATES  
118 Magazine Street  
Cambridge Massachusetts 02139  
617 661 0070

LANDSCAPE ARCHITECTURE, Inc.  
2300 Cottondale Lane Suite 202  
Little Rock, Arkansas 72202  
501 374 5610


Structural Engineer  
LESLIE E. ROBERTSON ASSOC. P.C.  
30 Broad Street, 47th Floor  
New York, New York 10004  
212 750 9000

MEP Engineers  
FLACK + KURTZ Inc.  
475 Fifth Avenue  
New York New York 10017  
212 532 9600


CROMWELL ARCHITECTS ENGINEERS  
101 South Spring Street  
Little Rock Arkansas 72201  
501 372.2900

Curtainwall Consultant  
R. A. HEINTGES ARCHITECTS  
126 Fifth Avenue, 9th Floor  
New York, New York 10011  
212 652 2366

- KEYED NOTES
- ◆ SEE ELECTRICAL SINGLE LINE DIAGRAM FOR CIRCUIT INFORMATION
  - ◆ COORDINATE LOCATION OF HAND DRYER
  - ◆ LOCATE CONTROLLING SWITCH WITH LIGHT SWITCHES

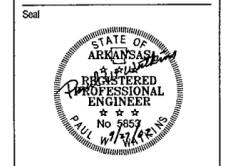


| Issue                       | Date     |
|-----------------------------|----------|
| 100% Construction Documents | 09/27/02 |
| 90% Progress Printing       | 09/30/02 |
| 100% Design Development     | 03/01/02 |

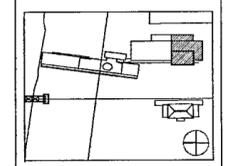


Job No POLSHEK & PARTNERS ARCH 9008  
CROMWELL AE 99-114  
Scale 1/8" = 1'-0"  
Date SEPTEMBER 27, 2002

Title **SECOND LEVEL & ARCHIVE ROOF AREA D POWER PLAN**  
Sheet No

**E102d**

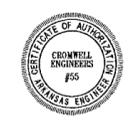

FOR OFFICIAL USE ONLY

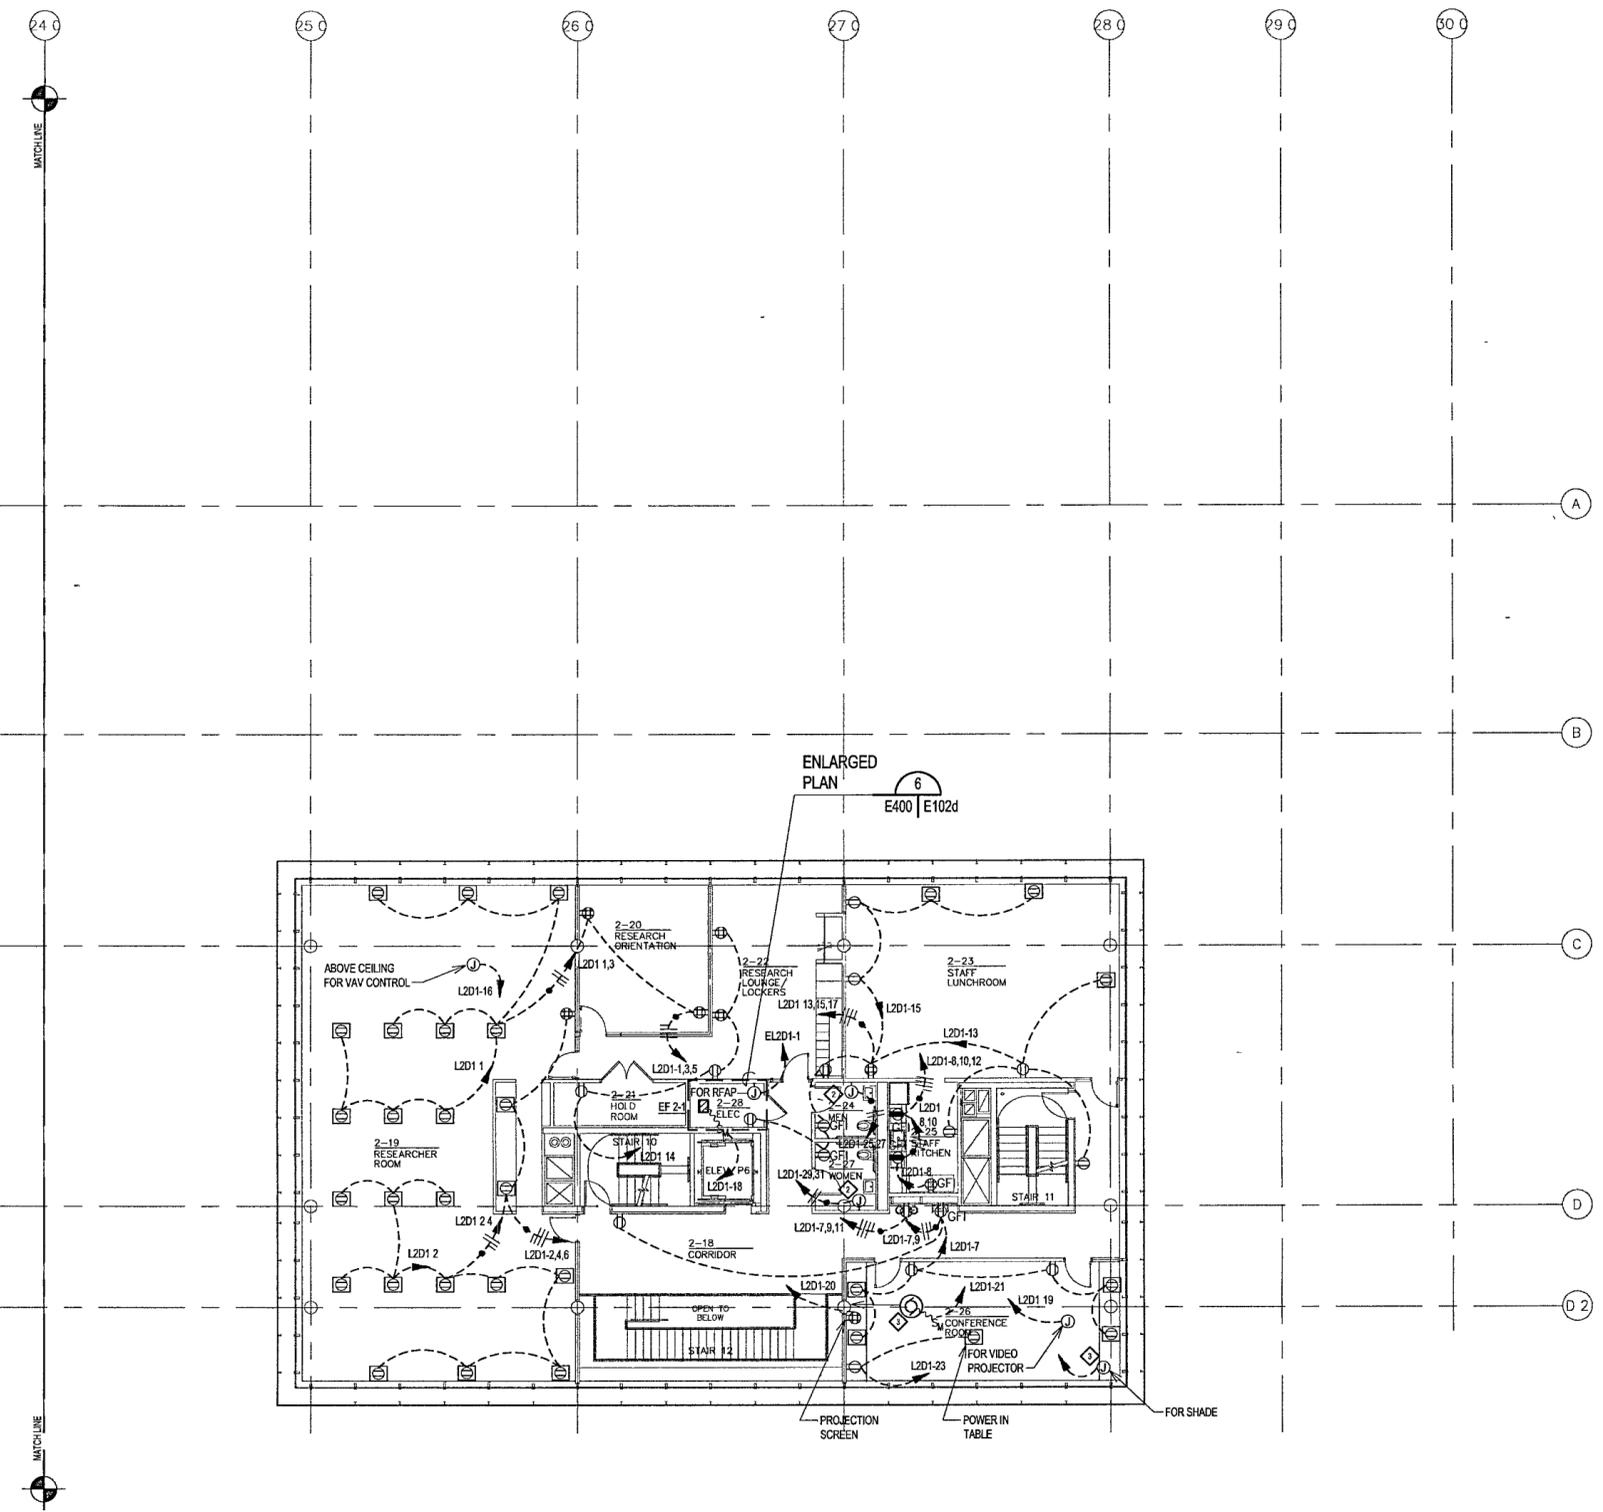

**1 SECOND LEVEL & ARCHIVE ROOF AREA D POWER PLAN**  
E102d | E102d 1/8" = 1'-0"



4/07