

12345678910111213141516

N

M

L

K

J

H

G

F

E

D

C

B

A

AUDIOVISUAL INFRASTRUCTURE SCHEDULE											
MARK	DEVICE FUNCTION	JUNCTION BOX DESCRIPTION	JUNCTION BOX MAKE	JUNCTION BOX MODEL	MOUNTING STYLE	CONDUIT SIZE	REFERENCE DETAIL	NOTES	JUNCTION BOX DIMENSIONS		
									LENGTH	WIDTH	DEPTH
AV5	AUDIO LEVEL CONTROLLER	RECESSED JUNCTION BOX W/ RAISED 1-GANG TRIM RING	RACO	674 OR EQUIVALENT	46" AFF - FLUSH (UNO)	(1) 1"	-	-	4"	2"	2 1/8"
AV6	BLUETOOTH INTERFACE	RECESSED JUNCTION BOX W/ RAISED 1-GANG TRIM RING	RACO	674 OR EQUIVALENT	46" AFF - FLUSH (UNO)	(1) 1"	-	-	4"	2"	2 1/8"

12345678910111213141516

N

M

L

K

J

H

G

F

E

D

C

B

A

© COPYRIGHT 2026

20252281

Permission to reproduce all or part of this drawing is hereby granted solely for the limited purpose of construction of this project or archiving. Unauthorized copying, disclosure or construction use without written permission of Alvine is prohibited by copyright law.

NOTE:

DO NOT SCALE DRAWINGS. VERIFY ALL DIMENSIONS and clearances from ARCHITECTURAL, STRUCTURAL, shop and other appropriate drawing or at site. Lay out and coordinate all work prior to installation to provide clearances required for operation, maintenance, and codes and verify non-interference with other work. DO NOT FABRICATE PRIOR TO VERIFICATION OF CLEARANCE FOR ALL TRADES. READ SPECIFICATIONS.

Alvine

1201 Cass St.
Omaha, NE 68102

402.346.7007

PROGRESS PRINT

NOT TO BE USED FOR CONSTRUCTION

04/06/2026

DATE PRINTED

DRAWN BY:
SCL

CHECK BY:
JLH

ISSUE DATE
04/06/2026

PROJECT NO.
2421

REVISION DATES

TECHNOLOGY SCHEDULES

SHEET

T0.2

THESE DRAWINGS AND SPECIFICATIONS ARE THE EXCLUSIVE PROPERTY OF HIGHT JACKSON ASSOCIATES P.A. USE OR REPRODUCTION IS PROHIBITED WITHOUT WRITTEN CONSENT


Project Status

Hight Jackson ASSOCIATES

5201 W Village Parkway, Suite 300 | Rogers, Arkansas 72768 | (479) 464-4965 | www.hjarch.com

BWHS ARTS ADDITION

1351 GAMBLE RD CENTERTON, AR

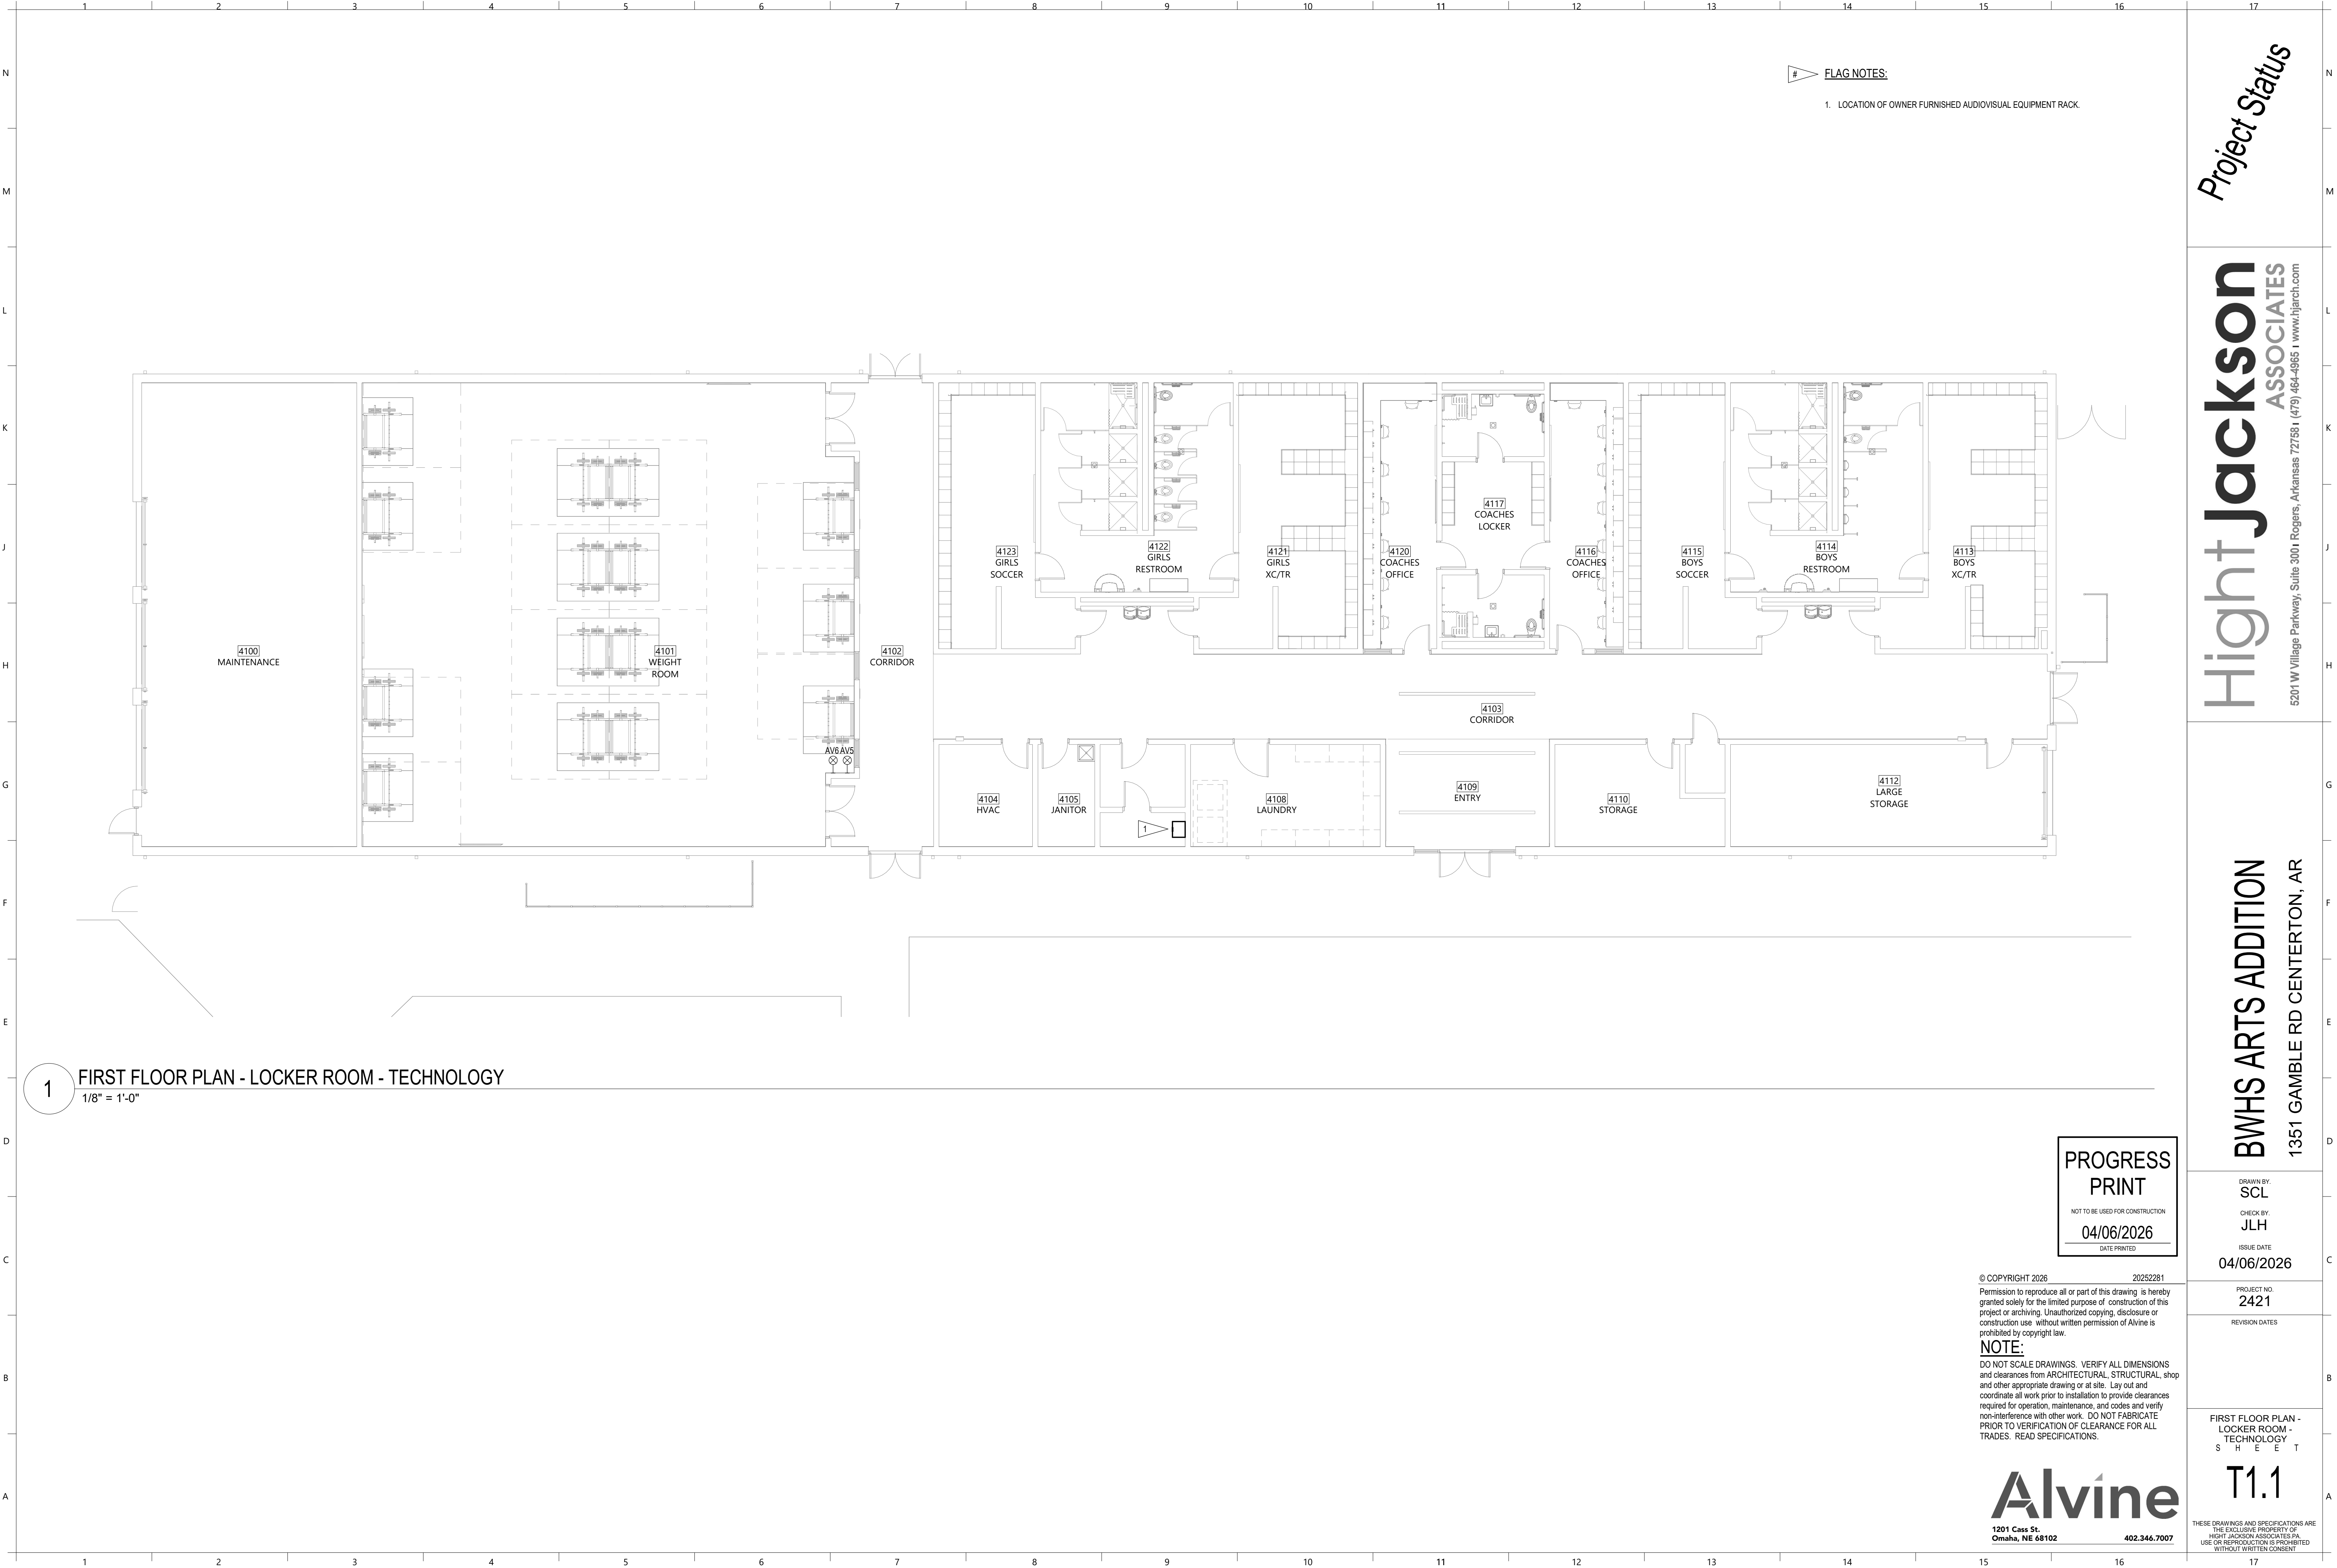

1 FIRST FLOOR PLAN - LOCKER ROOM - TECHNOLOGY
1/8" = 1'-0"

PROGRESS
PRINT
NOT TO BE USED FOR CONSTRUCTION
04/06/2026
DATE PRINTED

© COPYRIGHT 2026 20252281
Permission to reproduce all or part of this drawing is hereby granted solely for the limited purpose of construction of this project or archiving. Unauthorized copying, disclosure or construction use without written permission of Alvine is prohibited by copyright law.
NOTE:
DO NOT SCALE DRAWINGS. VERIFY ALL DIMENSIONS and clearances from ARCHITECTURAL, STRUCTURAL, shop and other appropriate drawing or at site. Lay out and coordinate all work prior to installation to provide clearances required for operation, maintenance, and codes and verify non-interference with other work. DO NOT FABRICATE PRIOR TO VERIFICATION OF CLEARANCE FOR ALL TRADES. READ SPECIFICATIONS.

Alvine
1201 Cass St.
Omaha, NE 68102
402.346.7007

Project Status

Hight Jackson
ASSOCIATES
5201 W Village Parkway, Suite 3001 Rogers, Arkansas 72768 | (479) 464-4965 | www.hjarch.com

BWHS ARTS ADDITION
1351 GAMBLE RD CENTERTON, AR


DRAWN BY:
SCL
CHECK BY:
JLH
ISSUE DATE
04/06/2026

PROJECT NO.
2421
REVISION DATES

FIRST FLOOR PLAN -
LOCKER ROOM -
TECHNOLOGY
S H E E T

T1.1

THESE DRAWINGS AND SPECIFICATIONS ARE THE EXCLUSIVE PROPERTY OF HIGHT JACKSON ASSOCIATES P.A. USE OR REPRODUCTION IS PROHIBITED WITHOUT WRITTEN CONSENT

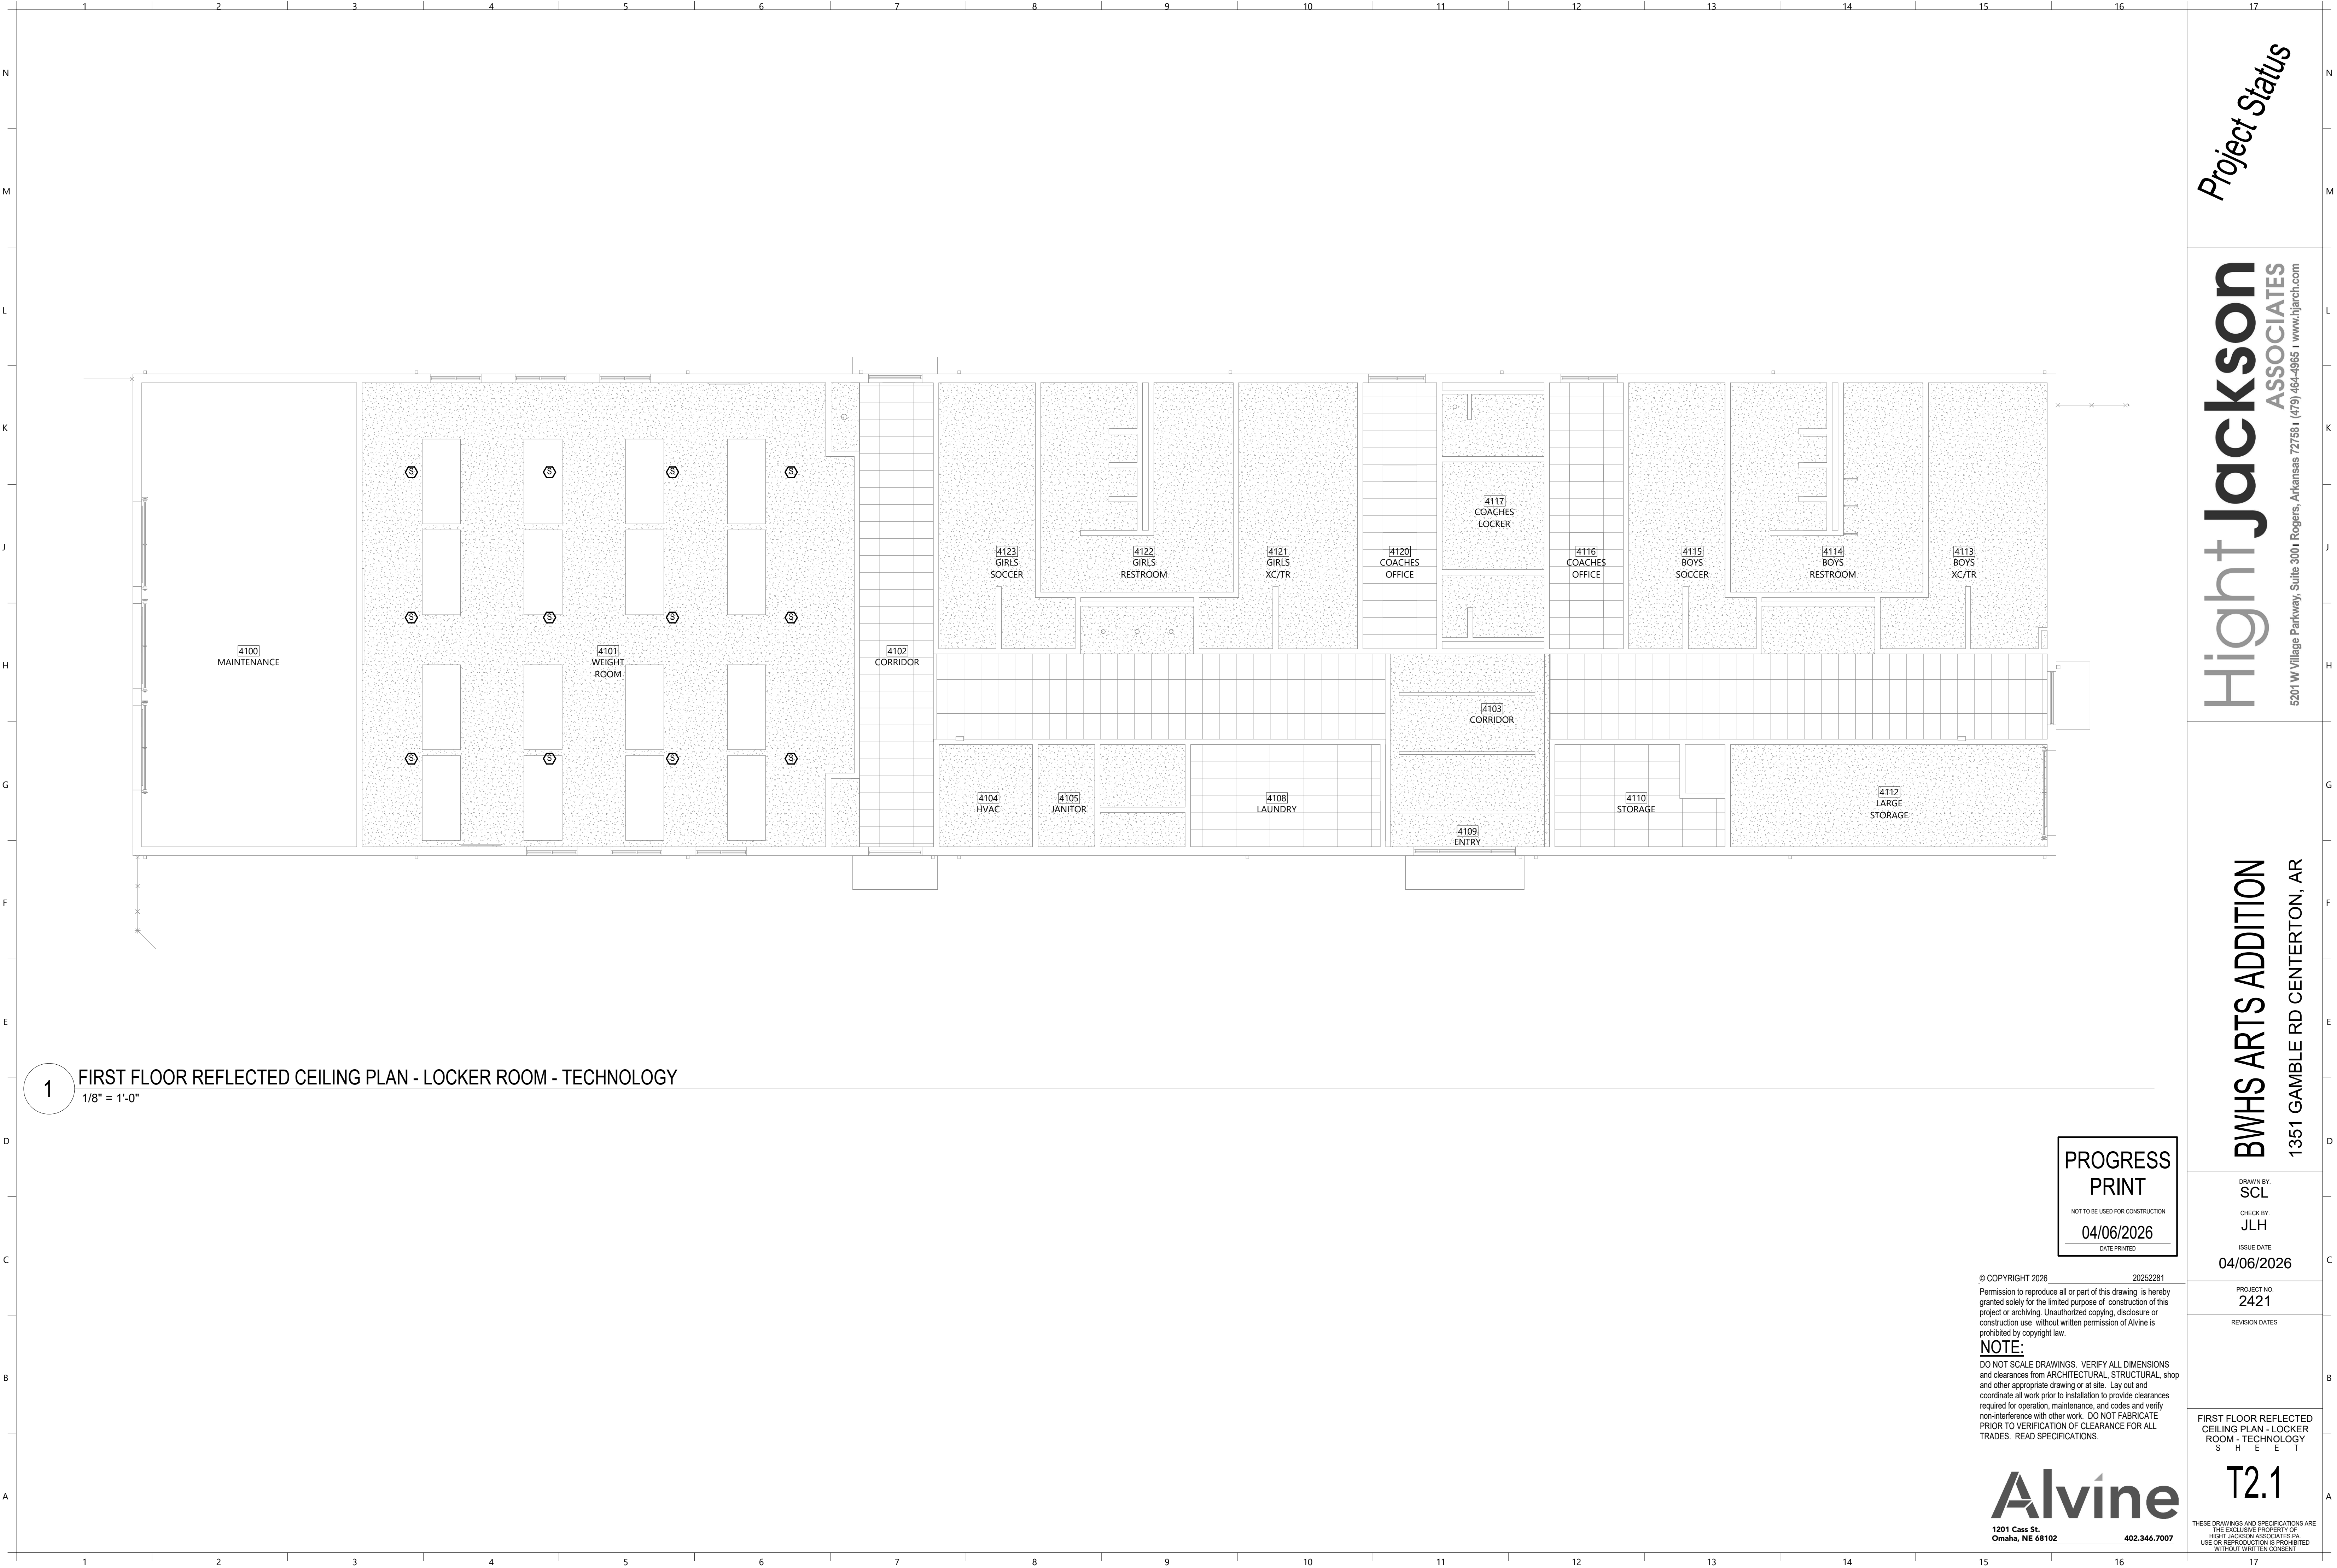

1 FIRST FLOOR REFLECTED CEILING PLAN - LOCKER ROOM - TECHNOLOGY
1/8" = 1'-0"

© COPYRIGHT 2026 20252281
Permission to reproduce all or part of this drawing is hereby granted solely for the limited purpose of construction of this project or archiving. Unauthorized copying, disclosure or construction use without written permission of Alvine is prohibited by copyright law.
NOTE:
DO NOT SCALE DRAWINGS. VERIFY ALL DIMENSIONS and clearances from ARCHITECTURAL, STRUCTURAL, shop and other appropriate drawing or at site. Lay out and coordinate all work prior to installation to provide clearances required for operation, maintenance, and codes and verify non-interference with other work. DO NOT FABRICATE PRIOR TO VERIFICATION OF CLEARANCE FOR ALL TRADES. READ SPECIFICATIONS.

Alvine
1201 Cass St.
Omaha, NE 68102 402.346.7007

PROGRESS PRINT
NOT TO BE USED FOR CONSTRUCTION
04/06/2026
DATE PRINTED

Project Status

Hight Jackson
ASSOCIATES
5201 W Village Parkway, Suite 300 | Rogers, Arkansas 72768 | (479) 464-4965 | www.hjarch.com

BWHS ARTS ADDITION
1351 GAMBLE RD CENTERTON, AR

DRAWN BY:
SCL
CHECK BY:
JLH
ISSUE DATE
04/06/2026


PROJECT NO.
2421
REVISION DATES

FIRST FLOOR REFLECTED
CEILING PLAN - LOCKER
ROOM - TECHNOLOGY
S H E E T

T2.1

THESE DRAWINGS AND SPECIFICATIONS ARE THE EXCLUSIVE PROPERTY OF HIGHT JACKSON ASSOCIATES P.A. USE OR REPRODUCTION IS PROHIBITED WITHOUT WRITTEN CONSENT

1 WEIGHT ROOM
NO SCALE

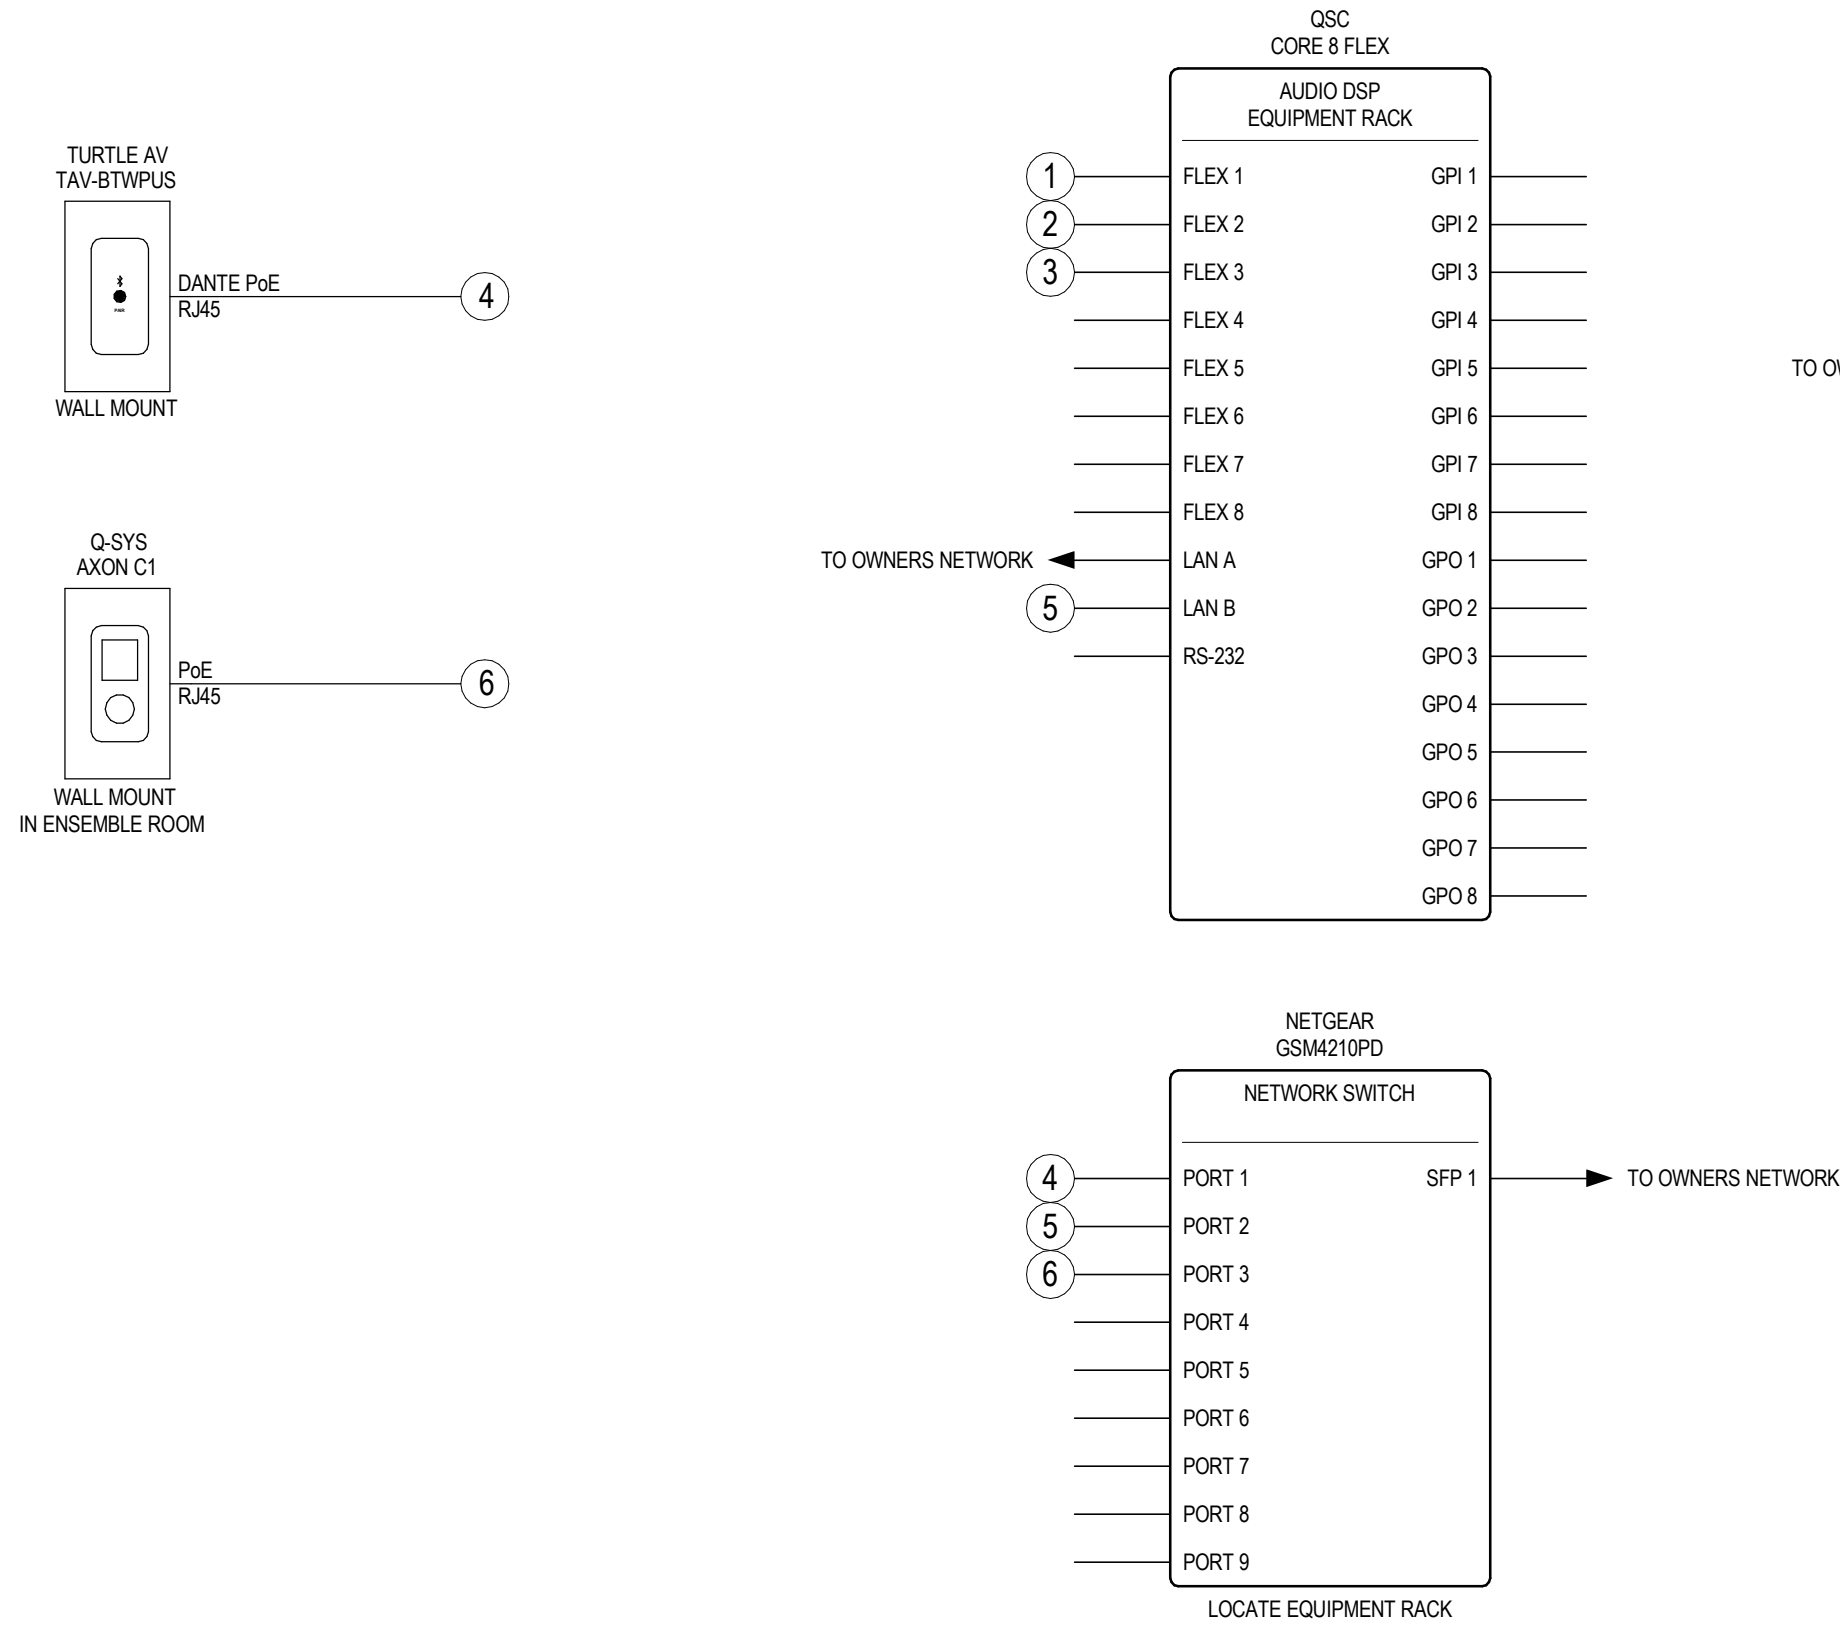

© COPYRIGHT 2026 20252281
Permission to reproduce all or part of this drawing is hereby granted solely for the limited purpose of construction of this project or archiving. Unauthorized copying, disclosure or construction use without written permission of Alvine is prohibited by copyright law.
NOTE:
DO NOT SCALE DRAWINGS. VERIFY ALL DIMENSIONS and clearances from ARCHITECTURAL, STRUCTURAL, shop and other appropriate drawing or at site. Lay out and coordinate all work prior to installation to provide clearances required for operation, maintenance, and codes and verify non-interference with other work. DO NOT FABRICATE PRIOR TO VERIFICATION OF CLEARANCE FOR ALL TRADES. READ SPECIFICATIONS.

Alvine
1201 Cass St.
Omaha, NE 68102 402.346.7007

PROGRESS PRINT
NOT TO BE USED FOR CONSTRUCTION
04/06/2026
DATE PRINTED

AUDIOVISUAL
SCHEMATICS, RACK
ELEVATIONS, PLATES AND
S I PANELS T
T7.0
THESE DRAWINGS AND SPECIFICATIONS ARE THE EXCLUSIVE PROPERTY OF HIGHT JACKSON ASSOCIATES P.A. USE OR REPRODUCTION IS PROHIBITED WITHOUT WRITTEN CONSENT

BWHS ARTS ADDITION
1351 GAMBLE RD CENTERTON, AR

DRAWN BY:
SCL
CHECK BY:
JLH
ISSUE DATE
04/06/2026

PROJECT NO.
2421
REVISION DATES

Hight Jackson
ASSOCIATES
5201 W Village Parkway, Suite 300i Rogers, Arkansas 72768 | (479) 464-4965 | www.hjarch.com

Project Status