

SYMBOL LEGEND

A1 Floor Plan
 1/8" = 1'-0" Ref: A1/A2.2

DRAWING NUMBER BASED ON SHEET GRID
 DRAWING TITLE
 DRAWING SCALE
 BACK REFERENCE TO PARENT DRAWING

DOOR MARK DIAGRAM

DOOR NUMBER
 DOOR TYPE
 HARDWARE SET
 FRAME TYPE
 FIRE LABEL

SECTION OR DETAIL NUMBER
 SHEET NUMBER

BUILDING SECTION
 WALL SECTION
 DETAIL MARK
 ELEVATION MARK
 MILLWORK/INTERIOR ELEVATION MARK


WALL LEGEND

WALL AND PARTITION MATERIALS


3 5/8" NEW METAL STUD WALL
 3 5/8" EXISTING METAL STUD WALL
 EXISTING GYP.BD; TO REMAIN
 EXISTING FURRING WITH NEW 7/8" HAT CHANNEL INSTALLED OVER FURRING TO CREATE 1 5/8" CAVITY
 EXISTING FURRING; TO REMAIN
 EXISTING TILES; TO REMAIN

GENERAL NOTES:

- ALL DIMENSIONS ARE TO BE FROM FACE OF STUD OR BLOCK UNLESS NOTED OTHERWISE. FIELD VERIFY DIMENSIONS AS MOST WALLS ARE EXISTING
- FURNITURE AND EQUIPMENT SHOWN DASHED ON PLANS ARE N.I.C. (NOT IN CONTRACT) U.N.O. (UNLESS NOTED OTHERWISE)
- COMPLY WITH THE US DEPARTMENT OF JUSTICE ADOPTED 2010 ADA STANDARDS FOR ACCESSIBLE DESIGN AND THE STATE OF ARKANSAS ADOPTED 2009 ANSI A117.1 STANDARD FOR ACCESSIBLE AND USEABLE BUILDINGS AND FACILITIES THROUGH THE 2012 ARKANSAS FIRE PREVENTION CODE BY THE ARKANSAS STATE FIRE MARSHALL IN REGARDS TO ACCESSIBILITY OR HANDICAPPED FEATURES.
- PROTECT WOOD TRIM TO INCLUDE BUT NOT BE LIMITED TO BASE, MOLDING, DOOR CASING, TOP OF WALL MOLDING ETC. AT 100 LOBBY, 100B WAITING AND 100C HALL

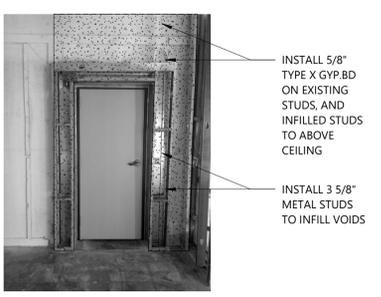


07 Vault Door

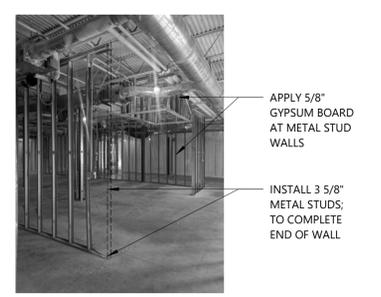

08 Missing Stud



09 Reception

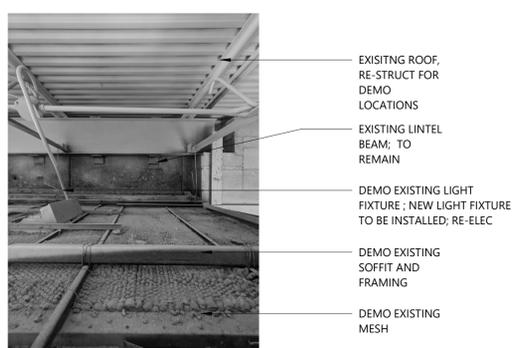


10 Soffit Panel



11 Lobby Finish



12 Existing Skylight

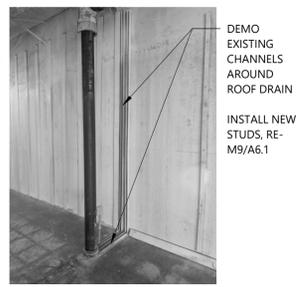



13 Break Room Drain Pipe



14 Drinking Water Fountain and Trophy Case



15 Existing Exhaust Openings

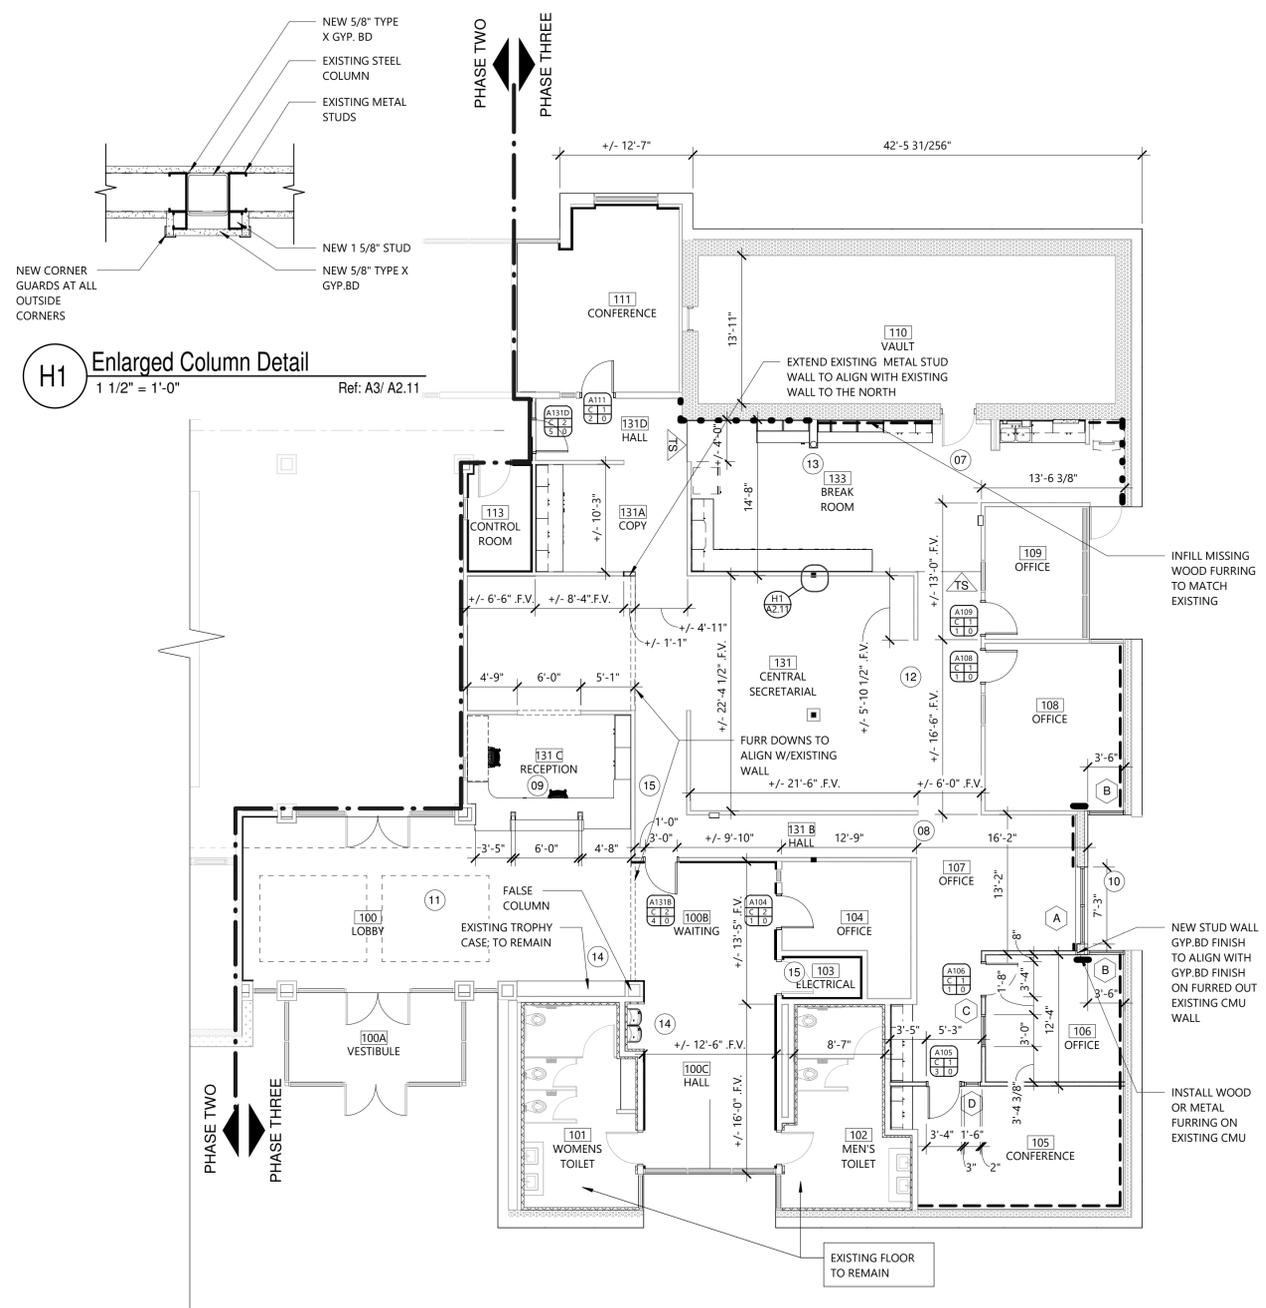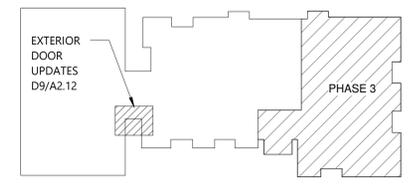

A3 PHASE 03 - First Floor Plan
 1/8" = 1'-0"

H1 Enlarged Column Detail
 1 1/2" = 1'-0"
 Ref: A3/A2.11