

KEYPLAN

COORDINATE WITH ALL NETWORK SERVICE UTILITIES AND ROGERS SD IT DEPARTMENT TO NOT DAMAGE ANY EXISTING NETWORK SERVICES OR PRIVATE DATA LINES LOCATED IN THIS AREA.

EXISTING NETWORK SERVICE CONDUIT INSTALLED UP POLE TO BE RENORCKED TO BE SUPPORTED BY NEW RACK. EXISTING OVERHEAD NETWORK CABLING IS TO BE REMOVED FROM EXISTING POLE AND RESUPPORTED. COORDINATE WITH UTILITY COMPANY.

EXISTING CHILLER TO REMAIN

EXISTING UTILITY METER TO BE REMOVED

EXISTING NETWORK SERVICE PEDESTAL TO REMAIN. PROTECT DURING CONSTRUCTION.

EXISTING UTILITY POWER POLE WITH POLE TOP TRANSFORMERS FOR GYM BUILDING

EXISTING WOOD POLES WITH SERVICE CONDUIT RISERS TO BE REMOVED

EXISTING UNDERGROUND NETWORK SERVICE CONDUIT TO REMAIN. PROTECT DURING CONSTRUCTION.

EXISTING UNDERGROUND ELECTRIC SERVICE TO PANEL MDP

EXISTING UTILITY POWER POLE WITH POLE TOP TRANSFORMERS FOR ADMIN BUILDING

2 EXISTING ELECTRICAL SERVICE LAYOUT N.T.S.

COORDINATE WITH ALL NETWORK SERVICE UTILITIES AND ROGERS SD IT DEPARTMENT TO NOT DAMAGE ANY EXISTING NETWORK SERVICES OR PRIVATE DATA LINES LOCATED IN THIS AREA.

EXISTING OVERHEAD NETWORK CABLING TO BE RESUPPORTED FROM POWER POLE. COORDINATE WITH UTILITY COMPANY.

NEW SWEPCO SERVICE PEDSTAL

EXISTING CHILLER

EXISTING UTILITY POWER POLE WITH POLE TOP TRANSFORMERS FOR ADMIN BUILDING

NEW 800A ENCLOSED MAIN BREAKER

UNDERGROUND ELECTRIC SERVICE TO PANEL DPA

EXTEND EXISTING NETWORK SERVICE CONDUIT TO BE NEW RACK AND REINSTALL SERVICES IN CONDUIT.

NEW UNISTRUT RACK

NEW GT CAN AND METER BASE

EXISTING NETWORK SERVICE PEDESTAL TO REMAIN. PROTECT DURING CONSTRUCTION.

EXISTING UTILITY POWER POLE WITH POLE TOP TRANSFORMERS FOR GYM BUILDING


EXISTING UNDERGROUND NETWORK SERVICE CONDUIT TO REMAIN. PROTECT DURING CONSTRUCTION.

UNDERGROUND ELECTRIC SERVICE TO PANEL MDP

BASE BID: THIS SECTION OF UNDERGROUND CONDUIT FROM PANEL TO GREEN SPACE IS TO REMAIN. INSTALL NEW CONDUCTORS. ALTERNATE BID: REPLACE THIS SECTION OF CONDUIT. INSTALL NEW CONDUCTORS.

EXISTING PANEL "L2A" TO REMAIN
EXISTING PANEL "L2B" TO REMAIN

PANEL "DPA"

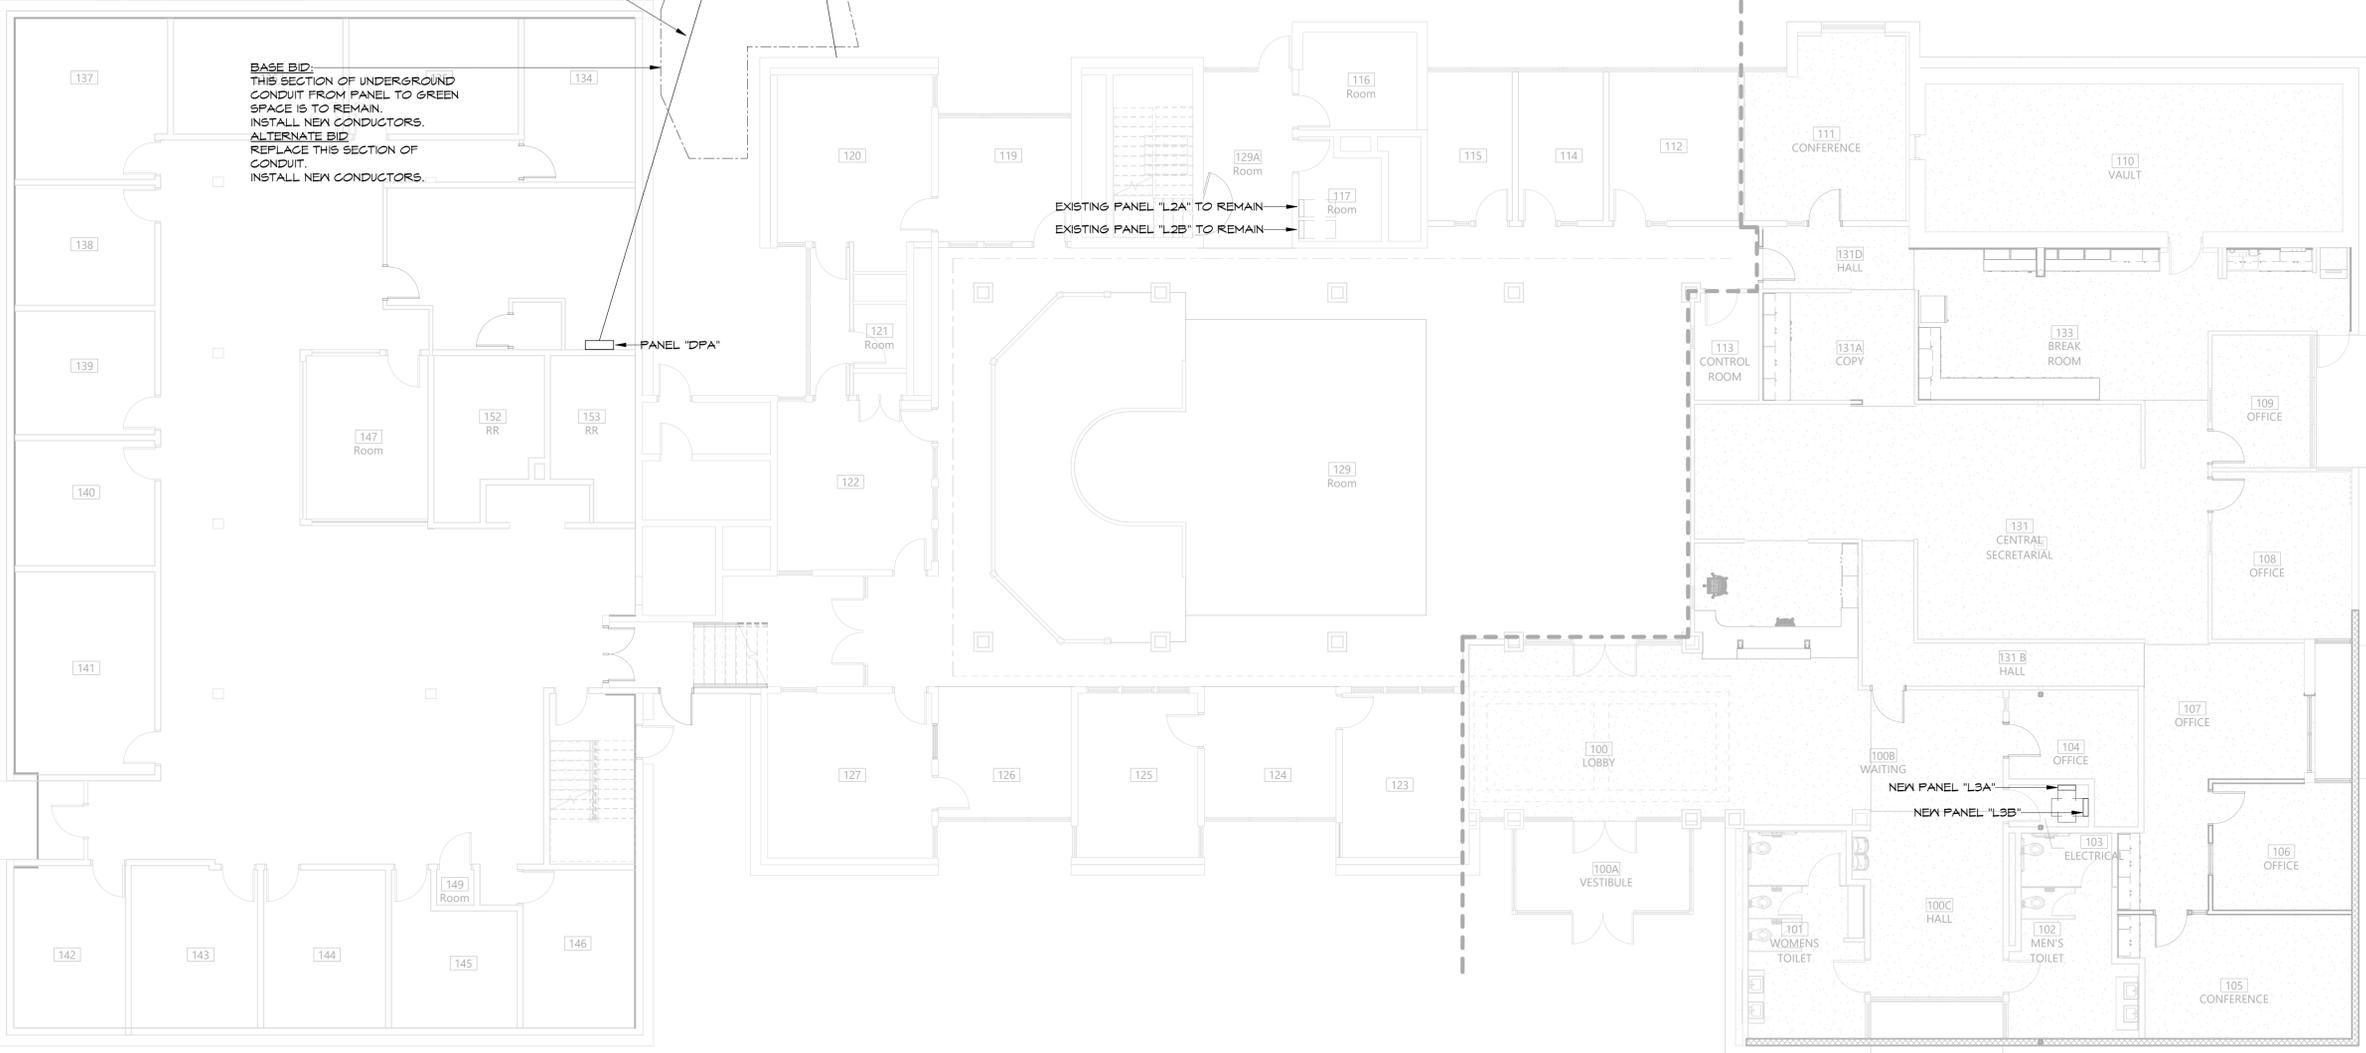

1 OVERALL FIRST FLOOR POWER PLAN 1/8" = 1'-0"



HSA HSAEngineering
479 / 452 / 8922 office
7405 Ellis St.
Fort Smith, AR 72916
HSAConsultants.com

A RESTORATION FOR
RPS Administration Building
500 W Walnut St. Rogers AR 72756

DRAWN BY: AS
CHECK BY: MR
ISSUE DATE: 11/25/2025

PROJECT NO: 2534
REVISION DATES: 12/17/2025

PHASE 3 - OVERALL POWER PLAN
SHEET
E.2.2

COPYRIGHT 2025
THESE DRAWINGS AND SPECIFICATIONS ARE THE EXCLUSIVE PROPERTY OF HIGHT JACKSON ASSOCIATES P.A. USE OR REPRODUCTION IS PROHIBITED WITHOUT WRITTEN CONSENT.