

SHEET NOTES

- INTERIOR PLAN DIMENSIONS ARE TO FACE OF STUD/MASONRY UNLESS NOTED OTHERWISE.
- ROUTE ALL UTILITY SERVICE LINES (PIPES AND CONDUIT) WITHIN STUD WALLS WHEREVER POSSIBLE. WHERE NOT POSSIBLE TO ROUTE UTILITIES WITHIN STUD WALLS, UTILITIES SHALL BE ROUTED UNDERGROUND, COORDINATE WITH OWNER AND ARCHITECT PRIOR TO COMMENCING WORK.
- REF SHEET A800 FOR DOOR SCHEDULE.
- REF SHEET A630 AND SPECIFICATIONS FOR FINISH INFORMATION.
- INSTALL CONTINUOUS USDA APPROVED SEALANT AT ALL JOINTS BETWEEN MATERIALS ON WALLS AND FLOORS IN FLOOR PREPARATION AND WALK IN COOLER/FREEZER.
- ALL FIXED (NON-MOVEABLE) EQUIPMENT INCLUDING SINKS, OVENS, AND REFRIGERATED EQUIPMENT SHALL BE SEALED TO THE WALLS. BASE OR LEGS SHOULD BE SET IN A BED OF SEALANT WITH EXCESS REMOVED. MOVEABLE EQUIPMENT SHALL NOT BE SEALED.
- DOOR LOCATIONS NOT DIMENSIONED AND NEAR ADJACENT WALL TO BE TWO STUDS FROM WALL.
- REF LANDSCAPE FOR HARDSCAPE.
- REF SHEETS A800-A830 FOR ALL GUESTROOM DIMENSIONS.

COPYRIGHT NOTICE
This drawing was prepared for use on a specific site contemporaneously with its issue date and it is not suitable for use on a different project site or at a later time. Use of this drawing for reference or as a guide on another project requires the services of a registered professional architect and engineer. Reproduction of this drawing for reuse on another project is not authorized and may be contrary to the law.

ISSUES & REVISIONS

NO.	DATE	DESCRIPTION
1	8/21/22	ADD 1
2	10/2/22	ADD 2
3	11/29/22	CCD 1
4	12/22/22	CCD 2
6	4/7/23	CCD 4
10	1/29/24	CCD 7
30	1/22/25	AS104
31	02/14/25	CCD 13

200 E. CENTRAL HOTEL

PROJECT ADDRESS
200 E. Central Ave.
Bentonville, AR 72712



PROJECT MANAGER:
KS
CHECKED BY:
TSK
DRAWN BY:
BL
DOCUMENT DATE:
7 | 29 | 2022


PROJECT NO.
32000044
PROJECT PHASE
CCD 10

PROFESSIONAL SEAL



SHEET TITLE

FLOOR PLAN - SECOND FLOOR
SHEET NO.
A102
BRR Original printed on recycled paper

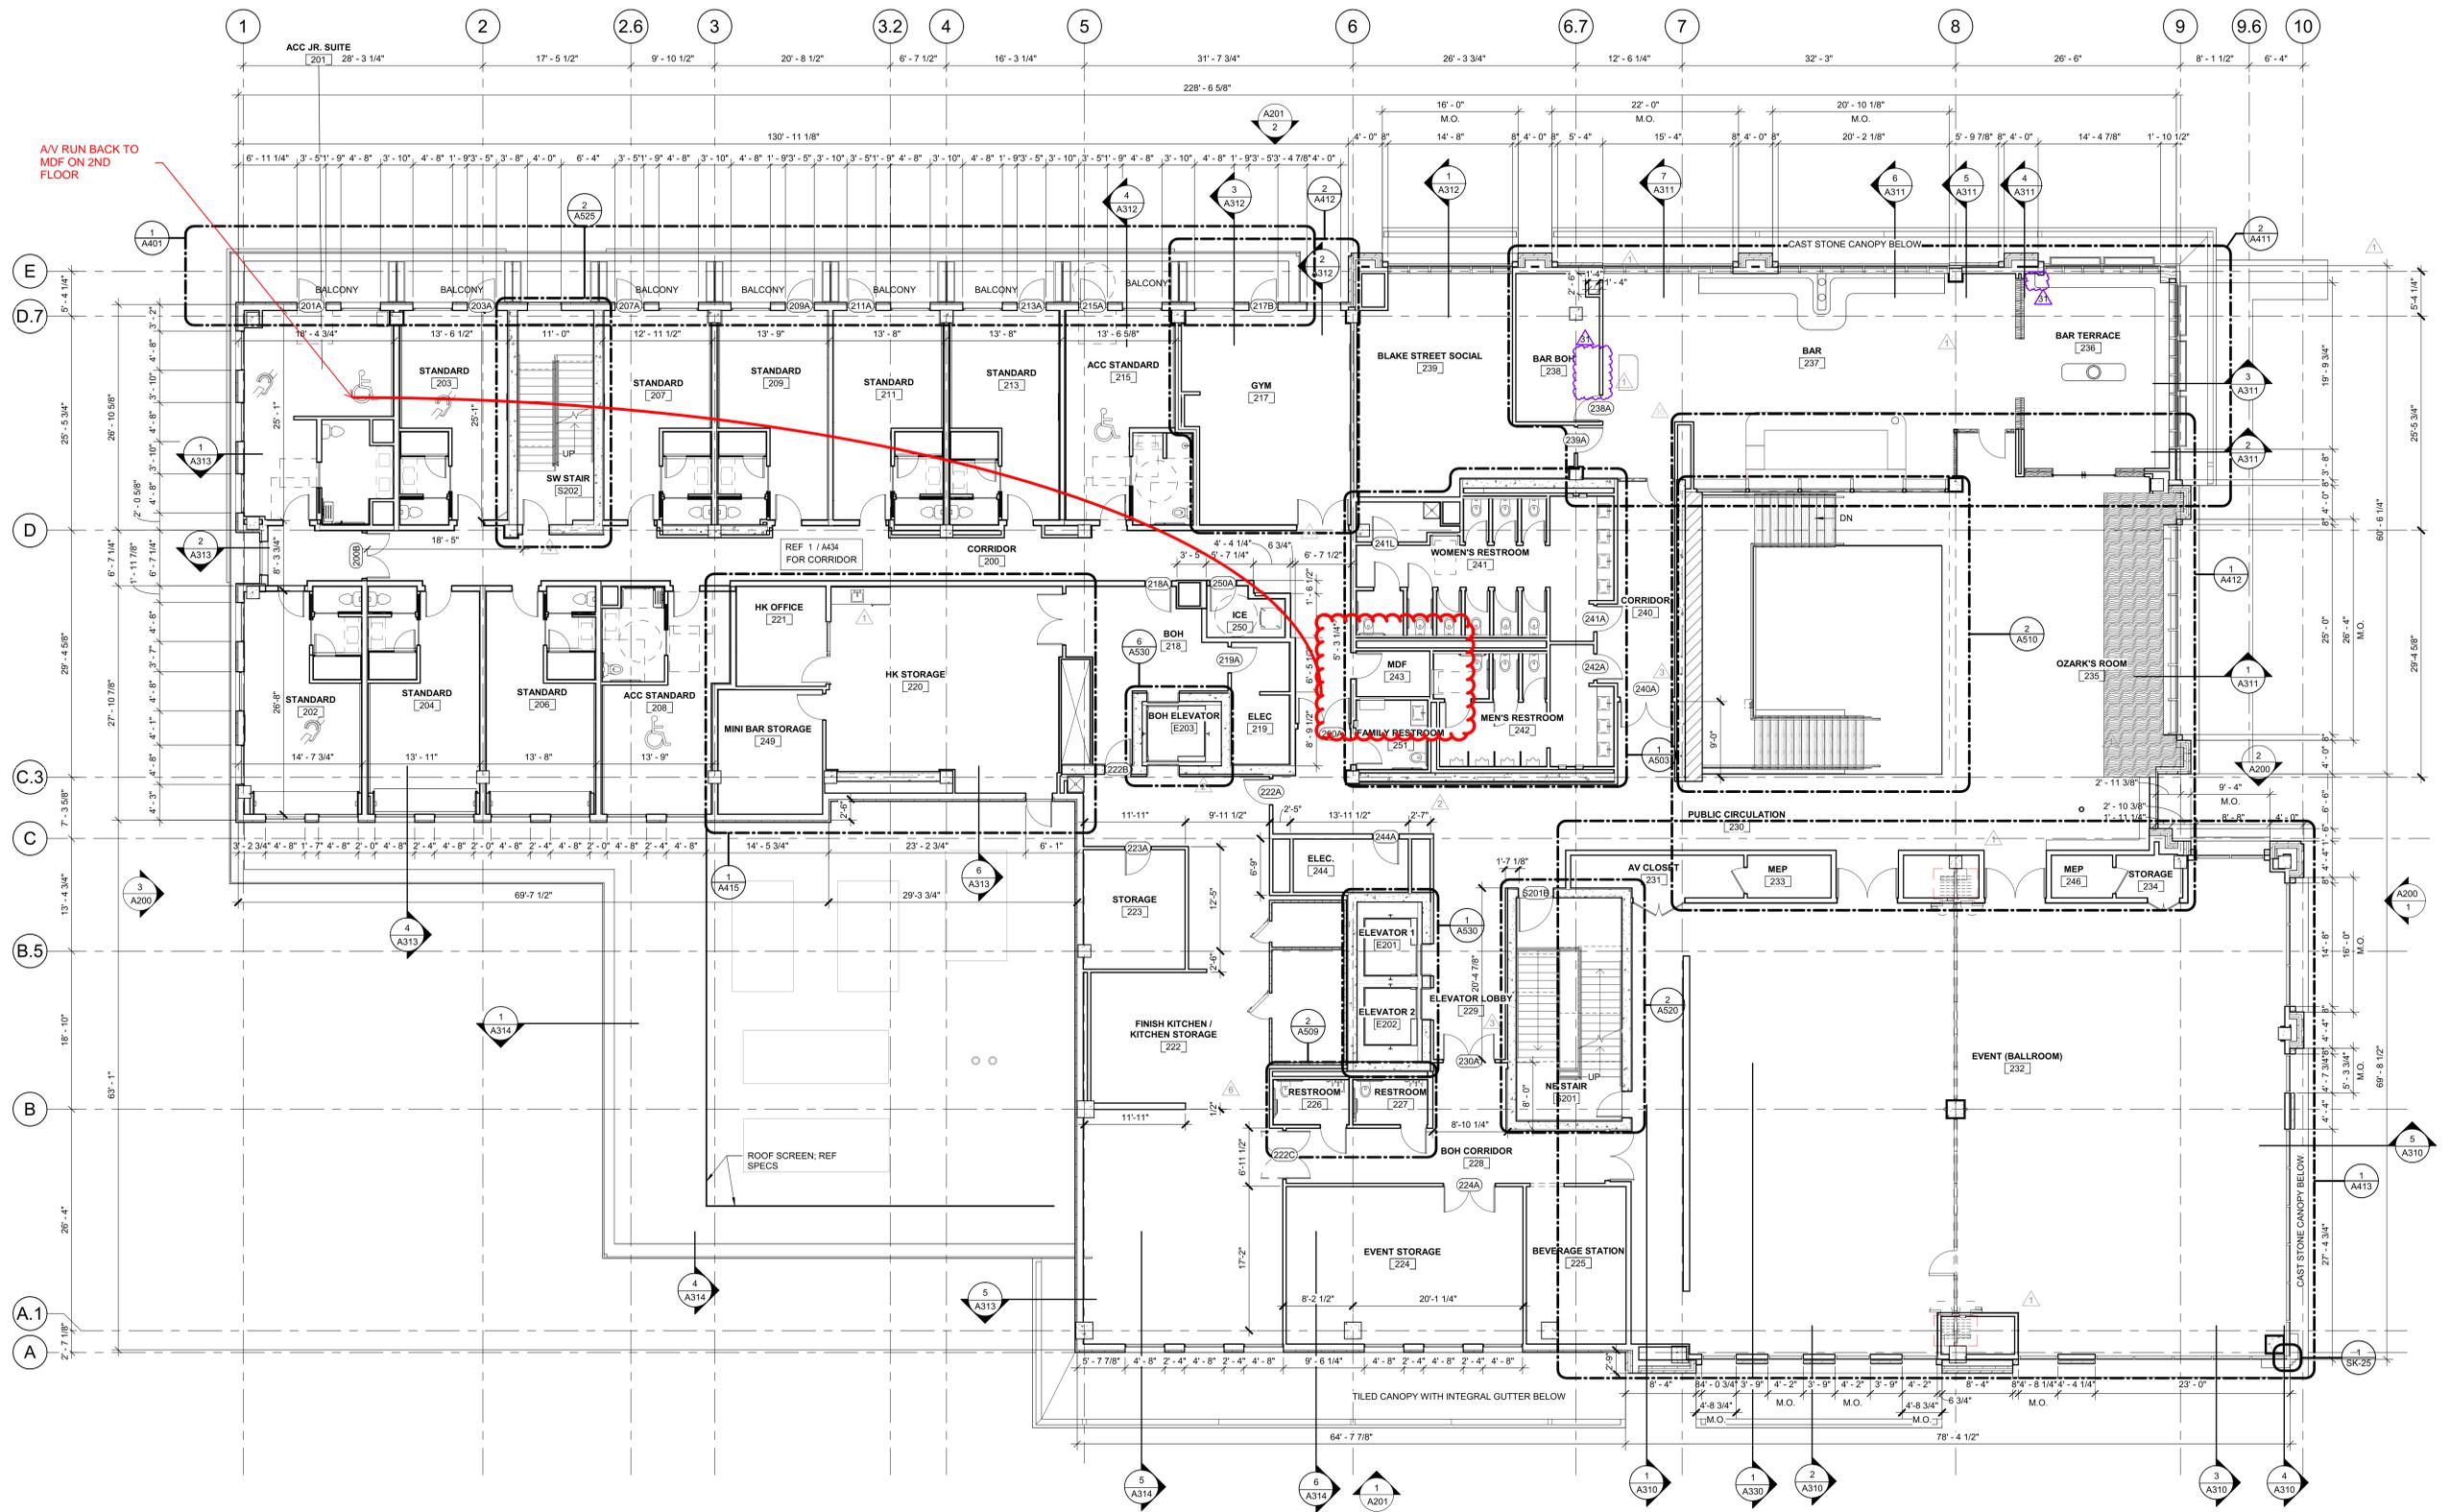

1 FLOOR PLAN - SECOND FLOOR
1/8" = 1'-0" REF: -- / 3

3/13/2025 10:32:48 AM

