


Specialty Plan Legend

TV	TV MOUNTING BRACKET; PROVIDED BY OWNER, INSTALLED BY CONTRACTOR
Ⓢ	WINDOW ROLLER SHADE
FEC	EXISTING FIRE EXTINGUISHER CABINET AND FIRE EXTINGUISHER
FEB	EXISTING FIRE EXTINGUISHER AND BRACKET
FE	EXISTING FIRE EXTINGUISHER
△	SIGN TYPE, RE- ROOM SIGNAGE SCHEDULE
PT-1	PAINT, RE- FINISH LEGEND
RB	RUBBER BASE
TS	TRANSITION STRIP

Room SIGNAGE Schedule

ROOM NAME	DESIGN
OFFICE	TYPE 2
QUIET ROOM	TYPE 2
TRAINING ROOM	TYPE 1
EXISTING SIGN TO REMAIN	

Sign Design Types

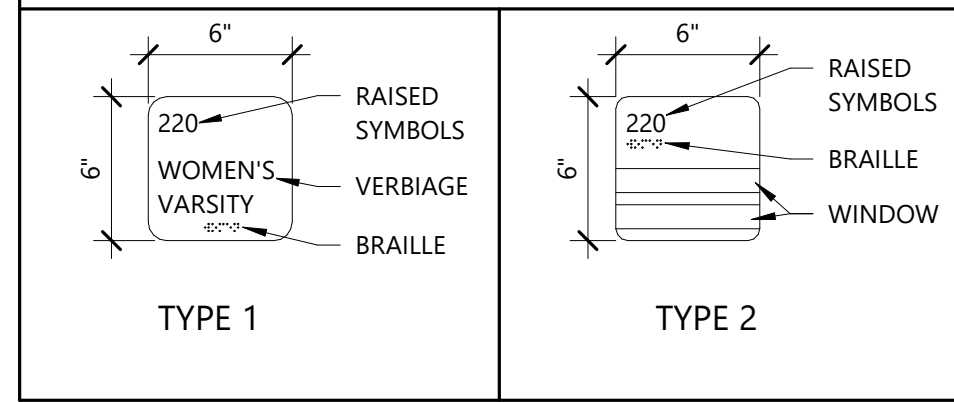

Finish Legend

Finish Legend		
BASE		
RB	RUBBER BASE	TARKETT: 47 BROWN RUBBER BASE
CEILING		
AC-1	2' X 2' ACOUSTICAL CEILING TILE	SUSPENDED ACOUSTICAL CEILING
AC-2	2' X 2' ACOUSTICAL CEILING TILE IN EXISTING GRID	SUSPENDED ACOUSTICAL CEILING
AC-3	2' X 2' VINYL FACE ACOUSTIC CEILING TILE IN EXISTING GRID	SUSPENDED ACOUSTICAL CEILING
ESP-X	EXPOSED STRUCTURE PAINTED	"X" REPRESENTS PAINT NUMBER FROM WALL COLOR LISTED BELOW, DRY FALL
FLOORS		
CPT-1	CARPET TILE, 2' X 2'	J+J INTRINSIC 7096 COLOR 2723 KEY
LVT-1	LAMINATE VINYL TILE	J+J 5MM LVT TATAMI COLOR 1018 KYOTO
VCT	VINYL COMPOSITE TILE	EXISTING TILE, PROVIDED BY OWNER
MILLWORK		
PL-1	PLASTIC LAMINATE WALL CAP	WILSONART 5035 HANDSPUN SLATE LAMINATE, PROVIDED AND INSTALLED BY MOSER
OTHER		
DOORS	WOOD DOORS	SPECIES, CUT AND FINISH TO MATCH EXISTING
WALLS		
PT-1	PAINT, TYP WALL COLOR	SW #6147 PANDA WHITE - FIELD VERIFY/MATCH COLOR
PT-2	PAINT, TYP DOOR FRAME COLOR	SW #6074 SPALDING GRAY - FIELD VERIFY/MATCH COLOR



Hight Jackson ASSOCIATES
 5201 W Village Parkway, Suite 300 | Rogers, Arkansas 72788 | (479) 464-4865 | www.hjarch.com

AN INTERIOR REMODEL FOR
RPS IT DEPARTMENT
 715 W EASY ST., ROGERS, AR 72756

DRAWN BY:
CJ
 CHECK BY:
MM
 ISSUE DATE:
02/17/2025

PROJECT NO:
2441


REVISION DATES
 03/10/2025
 03/18/2025

FINISH SCHEDULE / NOTES
 / PLAN DETAILS


SHEET

A2.2

COPYRIGHT 2025
 THESE DRAWINGS AND SPECIFICATIONS ARE
 THE EXCLUSIVE PROPERTY OF
 HIGHT JACKSON ASSOCIATES P.A.
 USE OR REPRODUCTION IS PROHIBITED
 WITHOUT WRITTEN CONSENT

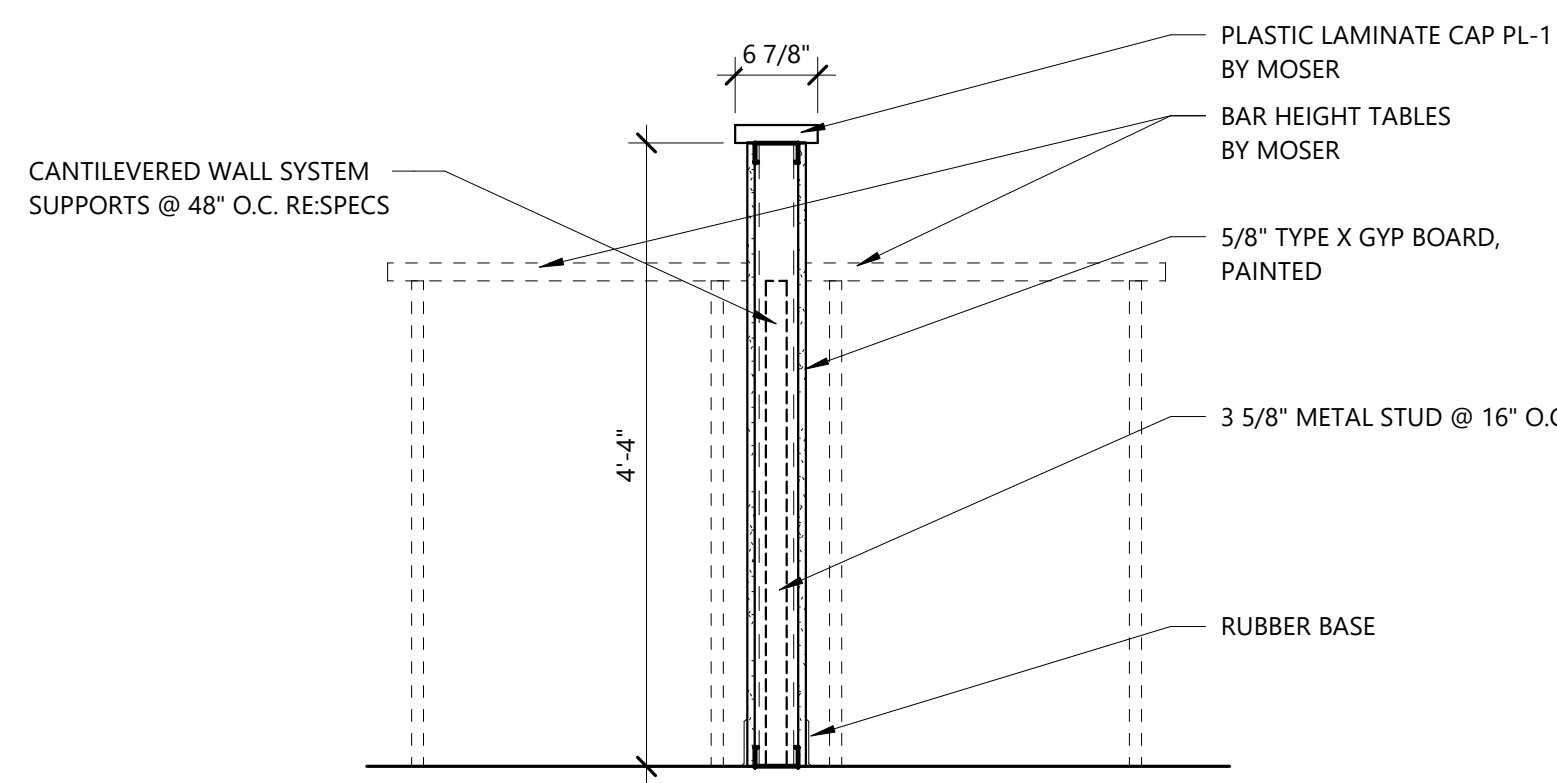

A4 Imaging Wall Section
3/4" = 1'-0"

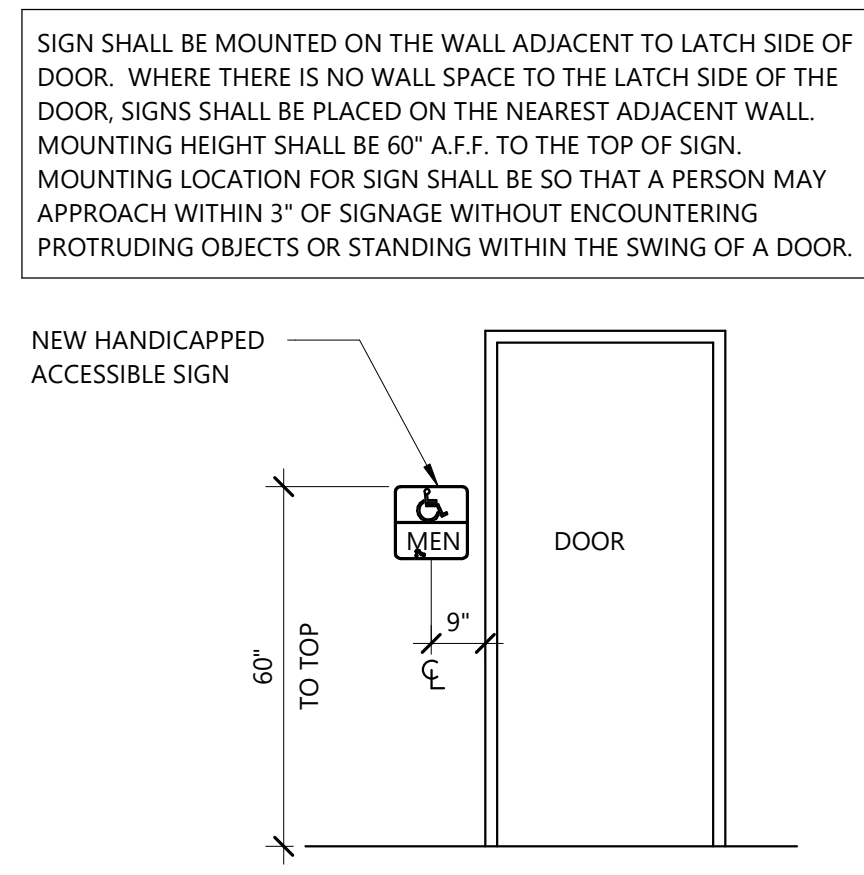

A7 Room Signage Detail
3/8" = 1'-0"

General Finish Notes

- PROVIDE 1 LAYER 5/8" TYPE X GYPSUM BOARD AT METAL STUD WALLS, UNLESS OTHERWISE NOTED IN DRAWINGS.
- REFER TO REFLECTED CEILING PLANS FOR ALL CEILING HEIGHTS AND METAL STUD WITH GYPSUM BOARD HEADWALLS AND FURR DOWN LOCATIONS.
- PAINT NEW WALLS AND EXISTING ACCENT WALLS WITHOUT CEILINGS FULL HEIGHT TO UNDERSIDE OF DECK.
- PROVIDE 3 1/2" THICK UNFACED BATT INSULATION IN WALLS SEPARATING QUIET ROOMS, OFFICES, AND CONFERENCE ROOMS FROM OTHER AREAS.
- PROVIDE A 48" WIDE STRIP OF 6" THICK UNFACED BATT INSULATION ABOVE ALL CEILINGS ON BOTH SIDES OF WALL SEPARATING QUIET ROOMS, OFFICES, AND CONFERENCE ROOMS FROM OTHER AREAS.
- UNLESS NOTED OR SHOWN ON DRAWINGS OTHERWISE, TERMINATE ALL NON-BEARING, NON-RATED PARTITIONS A MINIMUM 6" TO 8" ABOVE HIGHEST ADJACENT CEILINGS.
- REFER TO REFLECTED CEILING PLANS FOR WALLS THAT MUST EXTEND TO DECK.
- REPAIR GYP BD AND PROVIDE NEW TEXTURE TO MATCH EXISTING AT ALL WINDOW HEADS DUE TO THE REMOVAL OF MINI-BLINDS AND INTRUSION DEVICES.
- PROVIDE TRANSITION STRIP AS SPECIFIED WHERE CARPET TRANSITIONS TO A DIFFERENT FLOOR MATERIAL.
- REFER TO ELECTRICAL DRAWINGS FOR ALL ELECTRICAL OUTLETS AND SWITCH LOCATIONS. COORDINATE ALL ELECTRICAL OUTLETS AND SWITCHES WITH FURNITURE.
- FLOOR MATERIAL TRANSITIONS AT DOORWAYS SHALL HAPPEN BELOW DOOR LEAF IN CLOSED POSITION.
- NEW HOLLOW METAL FRAMES TO BE PAINTED PT-2, INTERIOR ONLY.
- REFER TO SPECIALTY PLANS FOR DETAILED FINISH INFORMATION & COLORS NOT FOUND IN FINISH SCHEDULE.
- PATCH WALL SURFACES FROM REMOVAL OF UNUSED DATA CABLING, TEXTURE TO MATCH EXISTING, PAINT FIELD COLOR.
- PATCH WALL SURFACES FROM DEMO WORK, TEXTURE TO MATCH EXISTING, PAINT FIELD COLOR.
- RESTROOM ACCESSORIES TP, SD, SND, PTD, ETC. TO BE REMOVED AND REPLACED BY SERVICE SOLUTIONS/ROGERS PUBLIC SCHOOLS

Keyed Finish Notes (KN-X)

- PATCH WALL AND MATCH EXISTING FINISH. PAINT FIELD COLOR.
- PAINT EXPOSED CONDUIT FIELD COLOR.
- PAINT CEILING CLOUDS FIELD COLOR AND PATCH GYP BOARD AT REMOVED SUSPENDED LIGHT FIXTURE ATTACHMENT POINTS.
- REMOVE DAMAGED VCT FLOORING. INSTALL NEW VCT PROVIDED BY OWNER.
- INSTALL NEW VCT PROVIDED BY OWNER AT DEMOLISHED ELECTRICAL AND DATA BOXES.
- SAND OFF CHALK BOARD PAINT, RE-TEXTURE, PAINT FIELD COLOR.
- TOUCH UP PAINT AS REQUIRED FROM REMOVAL OF DRY FIRE SUPPRESSION SYSTEM
- REPAINT EXISTING HM DOOR PT-2
- PAINT HM FRAME AND DOOR PT-2
- REPAIR WALL SURFACES FROM WATER DAMAGE
- REFINISH AND REPAINT LOWER 1'-0" OF WALL BECAUSE OF EXISTING BASE SIZE.