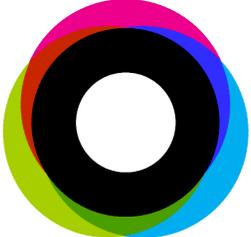


S.C. JOHNSON


2809 WEST AJAX AVENUE
ROGERS, AR 72758

ROGERS, AR NEW OFFICE
CONCEPTUAL SYSTEM DRAWINGS
OCTOBER 20, 2025


F  **RTÉ**

OPP #: 3463529066

FORMAT EXAMPLE:

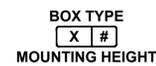

EXAMPLES:

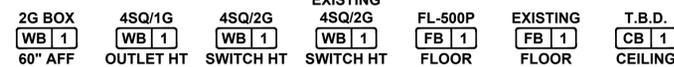

BOX TYPE:

24x24x4 = 24" x 24" x 4" SCREW COVER JUNCTION BOX
 14-1/4"x14-1/4"x6" = 14-1/4" x 14-1/4" x 6" JUNCTION BOX
 12x12x4 = 12" x 12" x 4" SCREW COVER JUNCTION BOX
 8x8x4 = 8" x 8" x 4" SCREW COVER JUNCTION BOX
 6x6x4 = 6" x 6" x 4" SCREW COVER JUNCTION BOX

4SQ/1G = 4" x 4" x 2-1/2" SQUARE BOX WITH A 1-GANG MUD RING
 4SQ/2G = 4" x 4" x 2-1/2" SQUARE BOX WITH A 2-GANG MUD RING

4-11/16SQ/1G = 4-11/16" SQUARE BOX 3-1/4" DEEP WITH A 1-GANG MUD RING
 4-11/16SQ/2G = 4-11/16" SQUARE BOX 3-1/4" DEEP WITH A 2-GANG MUD RING

5SQ/1G = 5" x 5" x 2-7/8" SQUARE BOX WITH A 1-GANG MUD RING
 5SQ/2G = 5" x 5" x 2-7/8" SQUARE BOX WITH A 2-GANG MUD RING

1G BOX = 1-GANG ELECTRICAL BOX
 1G BOX D = 1-GANG 3-1/2" DEEP ELECTRICAL BOX
 1G BOX M = 1-GANG 3-1/2" DEEP MASONRY ELECTRICAL BOX

2G BOX = 2-GANG ELECTRICAL BOX
 2G BOX D = 2-GANG 3-1/2" DEEP ELECTRICAL BOX
 2G BOX M = 2-GANG 3-1/2" DEEP MASONRY ELECTRICAL BOX

3G BOX = 3-GANG ELECTRICAL BOX
 3G BOX D = 3-GANG 3-1/2" DEEP ELECTRICAL BOX

4G BOX = 4-GANG ELECTRICAL BOX
 4G BOX D = 4-GANG 3-1/2" DEEP ELECTRICAL BOX

MODEL NUMBER OF THE EQUIPMENT

X = BOX ID: / # = BOX NUMBER

CB = CEILING BOX
 FB = FLOOR BOX
 JB = JUNCTION BOX
 PB = PULL BOX
 WB = WALL BOX


MOUNTING HEIGHT:

XX" AFF - INCHES ABOVE FINISH FLOOR
 XX" BFC - INCHES BELOW FINISH CEILING
 OUTLET HT - TYPICAL BUILDING OUTLET HEIGHT
 SWITCH HT - TYPICAL BUILDING SWITCH HEIGHT
 CEILING - MOUNTED IN THE CEILING
 FLOOR - MOUNTED IN THE FLOOR


ALL MEASUREMENTS ARE FROM TO THE CENTER OF DEVICE, UNLESS NOTED

AV FLOOR SYMBOLS:


AV CONNECTIVITY (WALL / TABLE)

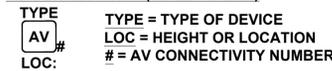


CAMERA (WALL)

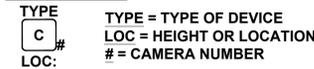


MICROPHONE (WALL / TABLE)

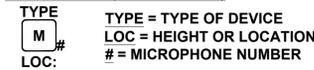

ROOM SCHEDULER (WALL)

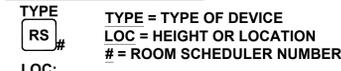

TOUCH PANEL (WALL / TABLE)

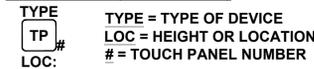


SPEAKER (WALL)




AV CEILING SYMBOL:


ANTENNA (CEILING)

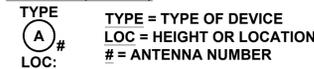


CAMERA (CEILING)

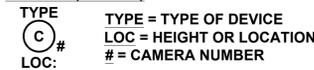


MICROPHONE (CEILING)

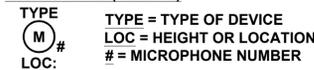


OCCUPANCY SENSOR (CEILING)

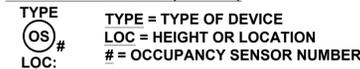

PARTITION SENSOR (CEILING)

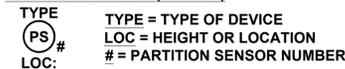

SPEAKER (CEILING)

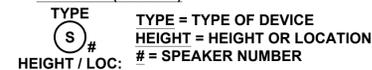


POWER, DATA & RF SYMBOL KEYS:

DUPLEX RECEPTACLE




QUAD RECEPTACLE

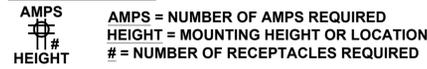


NETWORK CONNECTION




ANALOG PHONE CONNECTION

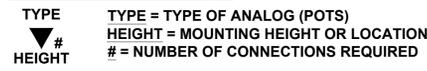

RF CONNECTION (WALL)

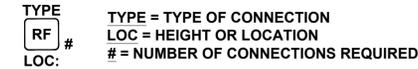

RF CONNECTION (CEILING)

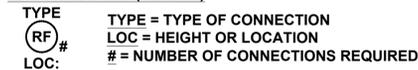

ELECTRICAL NOTES:

- POWER RECEPTACLES SHOWN ON DRAWINGS ARE DEDICATED TO SPECIFIC AV EQUIPMENT. REFER TO ELECTRICAL & ARCHITECT'S DRAWINGS FOR ADDITIONAL UTILITY POWER RECEPTACLES.
- IF NO AMP IS SHOWN THAT RECEPTACLE IS FOR GENERAL PURPOSE.
- ALL CIRCUITS MUST ORIGINATE FROM THE SAME PANELBOARD TO MINIMIZE THE DIFFERENCE IN GROUND POTENTIALS.
- NO OTHER NON AV DEVICES (LOADS) SHOULD BE SHARING CIRCUITS WITH THE AV SYSTEM.
- AUXILIARY EQUIPMENT GROUNDING (SAFETY) CONDUCTOR SHOULD BE INCLUDED WITH INDIVIDUAL BRANCH CIRCUITS.
- ELECTRICAL FEEDS ARE NOT TO BE RUN PARALLEL WITH AV CONDUITS. IF 20AMP CIRCUIT MUST BE RUN PARALLEL TO AV CONDUITS A MINIMUM OF 24 INCHES OF SEPARATION MUST BE MAINTAINED.
- ALL POWER, CONDUIT AND BOXES ARE TO BE REVIEWED BY THE ELECTRICAL CONTRACTOR FOR CODE COMPLIANCE.

GENERAL NOTES:

- ALL NETWORK, PHONE, RF FEEDS AND POWER SYMBOLS SHOWN ON THE DRAWINGS ARE DEDICATED TO SPECIFIC AV EQUIPMENT. REFER TO ELECTRICAL, IT AND ARCHITECT'S DRAWINGS FOR ADDITIONAL REQUIREMENTS.
- DRAWINGS ARE NOT TO BE USED FOR ARCHITECTURAL OR ENGINEER PURPOSES. DRAWINGS SHOULD ONLY BE USED FOR AV SYSTEM INSTALLATION & COORDINATION WITH OTHER CONTRACTORS.
- ALL BOXES, CONDUITS, POWER, NETWORK, CATV FEEDS AND FIRESTOP ARE PROVIDED BY OTHER CONTRACTORS UNLESS OTHERWISE NOTED.
- ALL MEASUREMENTS ARE TO THE CENTER OF DEVICE UNLESS OTHERWISE NOTED. DEVICES SHALL BE SECURELY MOUNTED PLUMB AND STRAIGHT.
- WHERE EXACT DIMENSIONS ARE NOT INDICATED THE SCALE OF DRAWING IS SUFFICIENTLY ACCURATE FOR DETERMINING THE LOCATION OF EQUIPMENT, BOXES, POWER, NETWORK & ETC. ANY DEVIATIONS CAUSING CHANGES EXCEEDING 3 INCHES MUST BE COORDINATED WITH FORTÉ & CUSTOMER.
- CONDUITS TO HAVE THE MOST DIRECT PATHWAY. MAINTAIN MINIMUM BEND RADIUS OF 10X OD FOR ALL CONDUITS.
- THERE SHALL BE A MINIMUM OF ONE PULL BOX FOR EVERY 100 FEET OF STRAIGHT CONDUIT AND/OR ONE PULL BOX FOR MORE THAN TWO 90° BENDS OR LESSER BENDS TOTALING 180° IN A CONDUIT RUN. ALL PULL BOXES MUST BE MOUNTED IN ACCESSIBLE SPACE.
- CONDUIT STUB UP SLEEVES THROUGH SLABS 3 INCHES ABOVE FINISH FLOOR AND TO HAVE PLASTIC BUSHING.
- GROUND ALL CONDUITS, BOXES PER THE MANUFACTURER'S RECOMMENDATIONS AND APPLICABLE CODES.
- ALL CONDUITS SHALL BE FURNISHED WITH A PULL STRING.
- CONDUIT PATHWAYS FOR AV CABLES TO BE PROVIDED THRU INACCESSIBLE SPACES. ACCESSIBLE SPACES REQUIRED RINGS OR J-HOOKS FOR SUPPORTING AV WIRES SPACED AT 6FT APART OR PER LOCAL CODES IF APPLICABLE. CONDUIT & WIRE SUPPORTS PROVIDED BY ELECTRICAL CONTRACTOR.



MILWAUKEE
 3275 INTERTECH DRIVE, SUITE 500
 BROOKFIELD, WI 53045
 PHONE: 262-233-0348
 www.ourforte.com

AV SYSTEM DESIGNED & ENGINEERED FOR:

S.C. JOHNSON

2809 WEST AJAX AVENUE
 ROGERS, AR 72758

- | | |
|--------------------------------------|--|
| <input type="checkbox"/> PROPOSAL | <input type="checkbox"/> INTEGRATION |
| <input type="checkbox"/> SUBMITTAL | <input type="checkbox"/> AS BUILT |
| <input type="checkbox"/> PRELIMINARY | <input checked="" type="checkbox"/> OTHER: |

REVISIONS

NO	DATE	DESCRIPTION
0	10/20/25	CONCEPTUAL

THIS DRAWING AND ITS CONTENTS ARE THE ORIGINAL AND UNPUBLISHED WORK OF FORTÉ AND MAY NOT BE DUPLICATED, COPIED OR REPRODUCED IN ANY MANNER OR USED FOR THE INSTALLATION, SERVICE OR SUPERVISION OF THE SYSTEM OR EQUIPMENT WITHOUT PRIOR WRITTEN CONSENT. IF THE PROPOSED SYSTEM IS NOT PURCHASED THIS DRAWING MUST BE RETURNED TO FORTÉ.

ISSUE: OTHER
 CLIENT: JOHNSON & SON INC, S.C.
 PROJECT #: 3463529066
 ENGINEER: B. BAUMEISTER
 DRAFTER: D. KRESNAK
 PM: N/A
 CHECKED BY:
 SCALE: N/A
 SYSTEM ID #:
 FILE SAVE AS: 3463529066_PLANS

PROJECT NAME:
 ROGERS, AR NEW OFFICE

SHEET TITLE:
 AV SYMBOLS & GENERAL NOTES

DWG NUMBER:
AV001

A/V SYSTEM DESIGNED & ENGINEERED FOR:

S.C. JOHNSON

2809 WEST AJAX AVENUE
 ROGERS, AR 72758

- PROPOSAL INTEGRATION
- SUBMITTAL AS BUILT
- PRELIMINARY OTHER:

REVISIONS

NO	DATE	DESCRIPTION
0	10/20/25	CONCEPTUAL


THIS DRAWING AND ITS CONTENTS ARE THE ORIGINAL AND UNPUBLISHED WORK OF FORTÉ AND MAY NOT BE DUPLICATED, COPIED OR REPRODUCED IN ANY MANNER OR USED FOR THE INSTALLATION, SERVICE OR SUPERVISION OF THE SYSTEM OR EQUIPMENT WITHOUT PRIOR WRITTEN CONSENT. IF THE PROPOSED SYSTEM IS NOT PURCHASED THIS DRAWING MUST BE RETURNED TO FORTÉ.

ISSUE: OTHER
 CLIENT: JOHNSON & SON INC, S.C.
 PROJECT #: 3463529066
 ENGINEER: B. BAUMEISTER
 DRAFTER: D. KRESNAK
 PM: N/A
 CHECKED BY:
 SCALE: AS MARKED
 SYSTEM ID #:
 FILE SAVE AS: 3463529066_PLANS


PROJECT NAME:
 ROGERS, AR NEW OFFICE

SHEET TITLE:
 HUDDLE 128


DWG NUMBER:
AV401.0

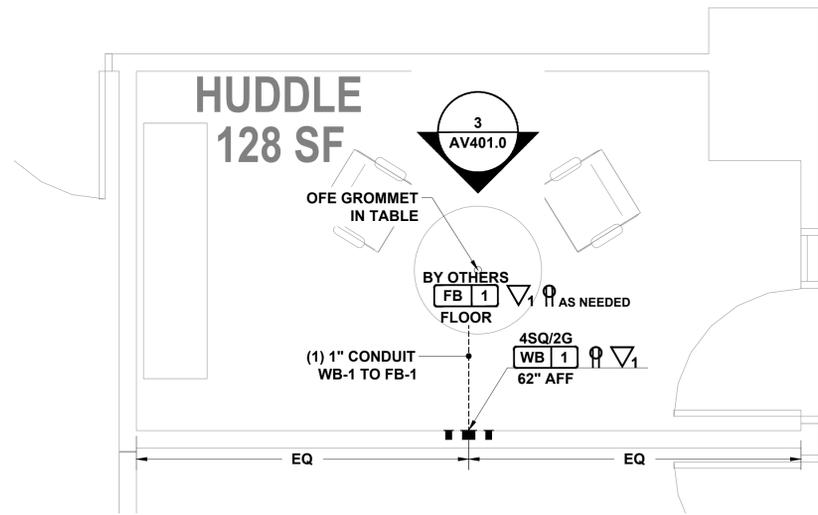


1 HUDDLE 128
 ENLARGED FLOOR PLAN INFRASTRUCTURE LAYOUT
 SCALE: 1/2" = 1'

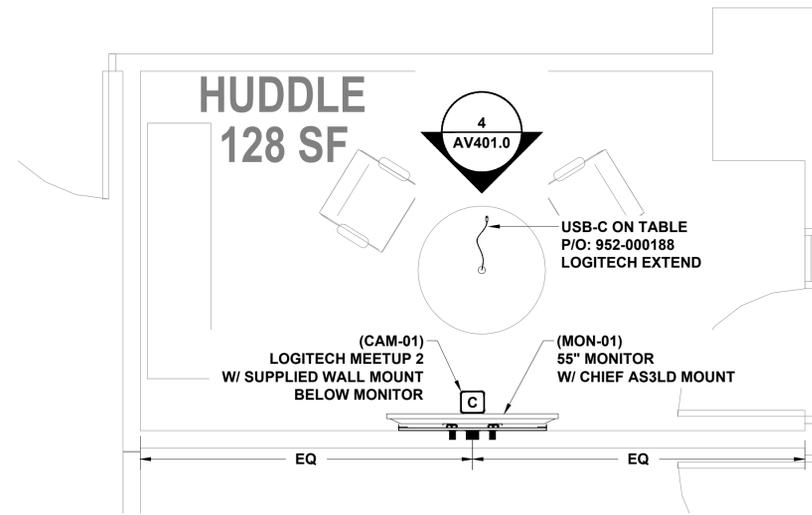

2 HUDDLE 128
 ENLARGED FLOOR PLAN EQUIPMENT LAYOUT
 SCALE: 1/2" = 1'

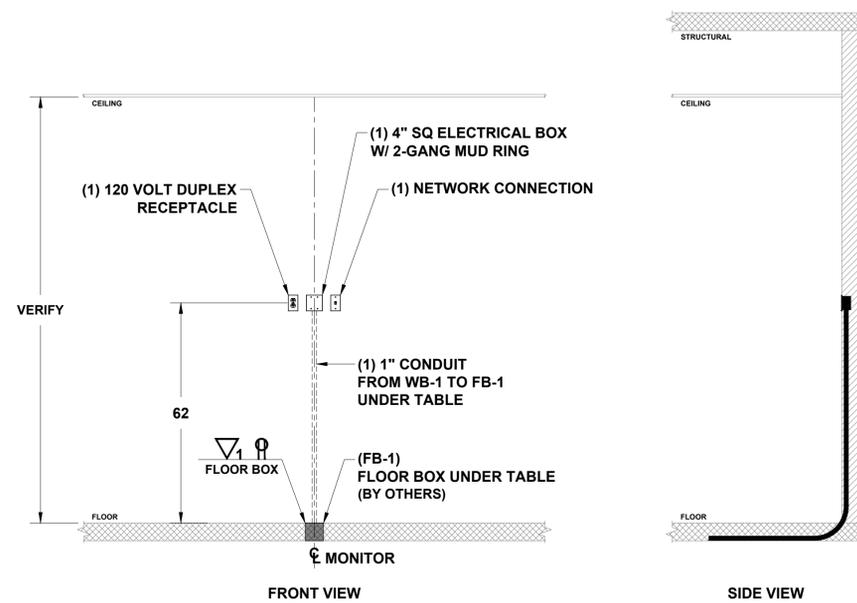

3 HUDDLE 128
 ELEVATION INFRASTRUCTURE LAYOUT
 SCALE: 1/2" = 1'

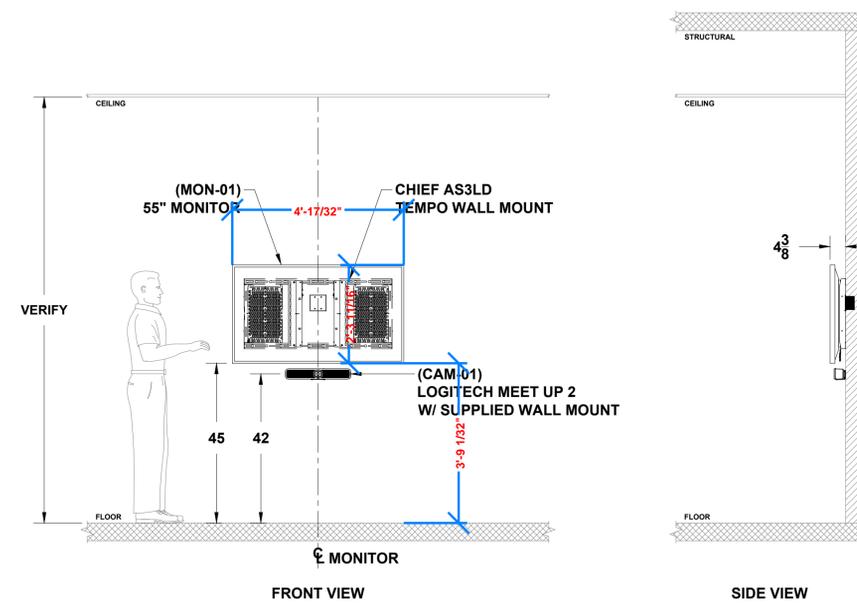

4 HUDDLE 128
 ELEVATION EQUIPMENT LAYOUT
 SCALE: 1/2" = 1'

AV SYSTEM DESIGNED & ENGINEERED FOR:

S.C. JOHNSON

2809 WEST AJAX AVENUE
 ROGERS, AR 72758

- PROPOSAL INTEGRATION
- SUBMITTAL AS BUILT
- PRELIMINARY OTHER:

REVISIONS

NO	DATE	DESCRIPTION
0	10/20/25	CONCEPTUAL


THIS DRAWING AND ITS CONTENTS ARE THE ORIGINAL AND UNPUBLISHED WORK OF FORTÉ AND MAY NOT BE DUPLICATED, COPIED OR REPRODUCED IN ANY MANNER OR USED FOR THE INSTALLATION, SERVICE OR SUPERVISION OF THE SYSTEM OR EQUIPMENT WITHOUT PRIOR WRITTEN CONSENT. IF THE PROPOSED SYSTEM IS NOT PURCHASED THIS DRAWING MUST BE RETURNED TO FORTÉ.

ISSUE: OTHER
 CLIENT: JOHNSON & SON INC, S.C.
 PROJECT #: 3463529066
 ENGINEER: B. BAUMEISTER
 DRAFTER: D. KRESNAK
 PM: N/A
 CHECKED BY:
 SCALE: AS MARKED
 SYSTEM ID #:
 FILE SAVE AS: 3463529066_PLANS


PROJECT NAME:
 ROGERS, AR NEW OFFICE

SHEET TITLE:
 SMALL CONFERENCE 189


DWG NUMBER:
AV402.0

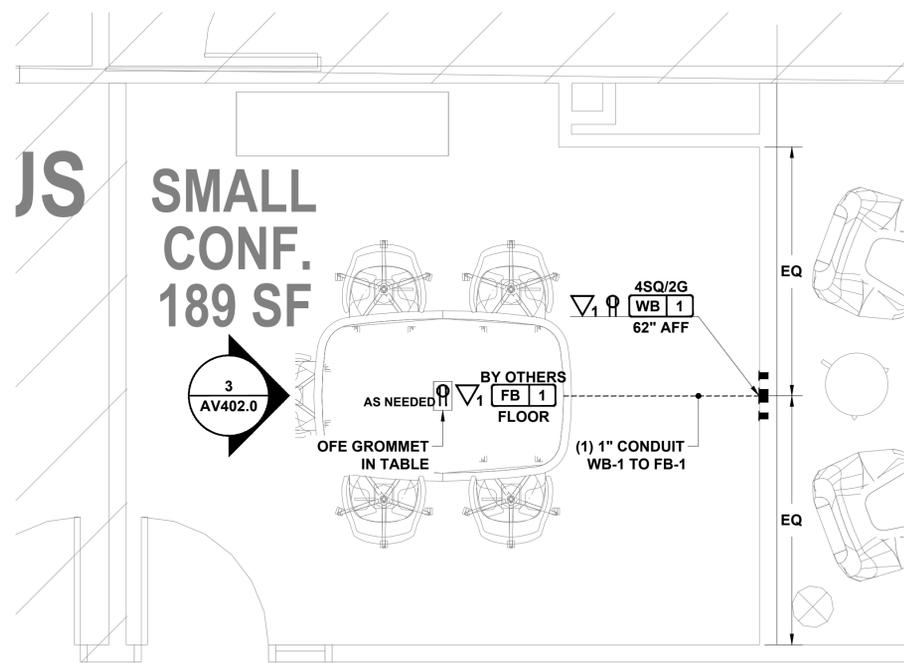


1 SMALL CONFERENCE 189
 ENLARGED FLOOR PLAN INFRASTRUCTURE LAYOUT
 SCALE: 1/2" = 1'

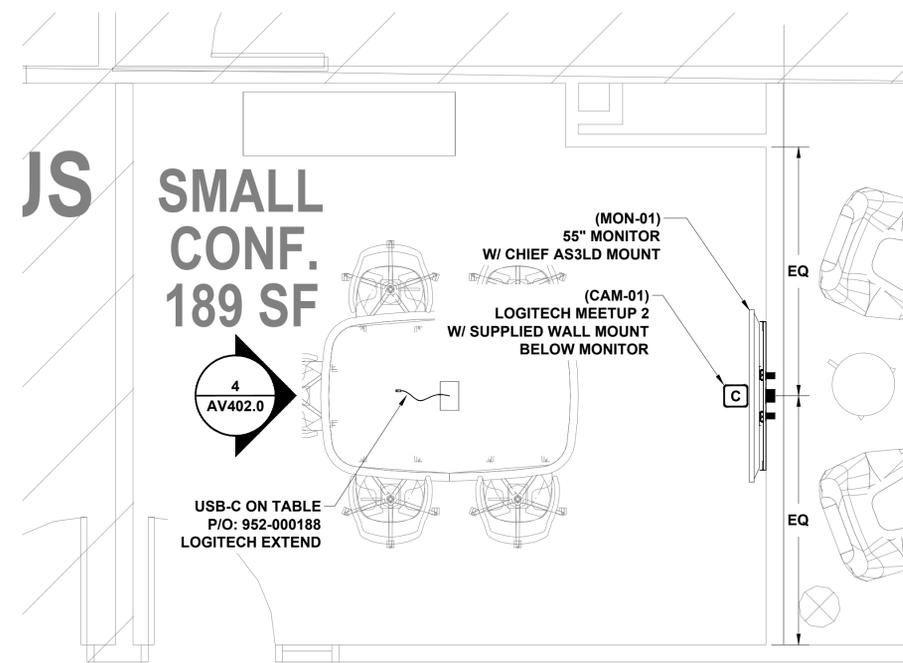

2 SMALL CONFERENCE 189
 ENLARGED FLOOR PLAN EQUIPMENT LAYOUT
 SCALE: 1/2" = 1'

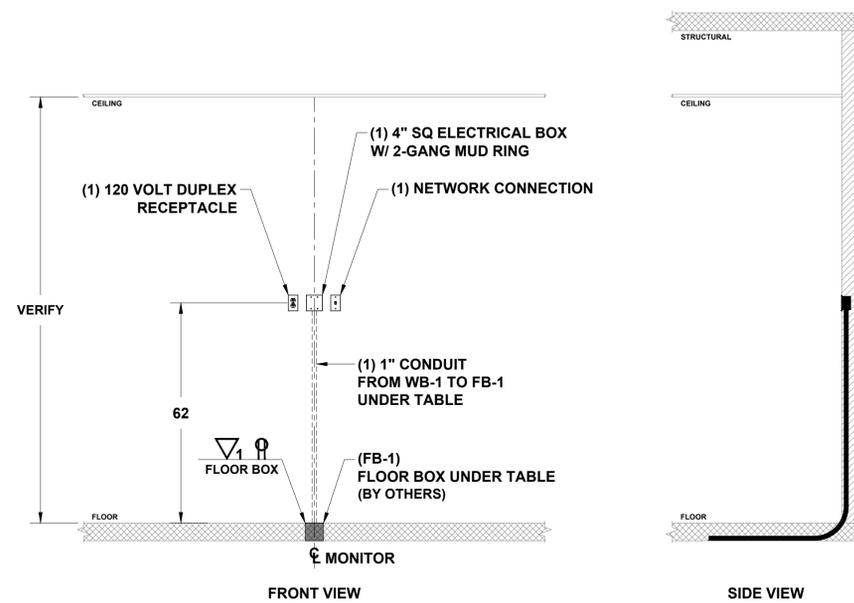

3 SMALL CONFERENCE 189
 ELEVATION INFRASTRUCTURE LAYOUT
 SCALE: 1/2" = 1'

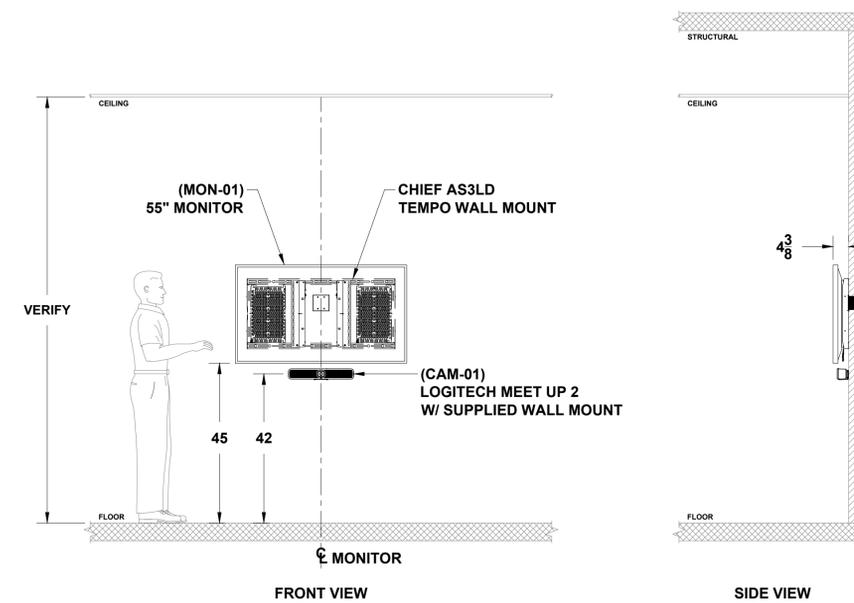

4 SMALL CONFERENCE 189
 ELEVATION EQUIPMENT LAYOUT
 SCALE: 1/2" = 1'

- PROPOSAL INTEGRATION
- SUBMITTAL AS BUILT
- PRELIMINARY OTHER:

REVISIONS

NO	DATE	DESCRIPTION
0	10/20/25	CONCEPTUAL


THIS DRAWING AND ITS CONTENTS ARE THE ORIGINAL AND UNPUBLISHED WORK OF FORTÉ AND MAY NOT BE DUPLICATED, COPIED OR REPRODUCED IN ANY MANNER OR USED FOR THE INSTALLATION, SERVICE OR SUPERVISION OF THE SYSTEM OR EQUIPMENT WITHOUT PRIOR WRITTEN CONSENT. IF THE PROPOSED SYSTEM IS NOT PURCHASED THIS DRAWING MUST BE RETURNED TO FORTÉ.

ISSUE: OTHER
 CLIENT: JOHNSON & SON INC, S.C.
 PROJECT #: 3463529066
 ENGINEER: B. BAUMEISTER
 DRAFTER: D. KRESNAK
 PM: N/A
 CHECKED BY:
 SCALE: AS MARKED
 SYSTEM ID #:
 FILE SAVE AS: 3463529066_PLANS


PROJECT NAME:
 ROGERS, AR NEW OFFICE

SHEET TITLE:
 HUDDLE 205


DWG NUMBER:
AV403.0

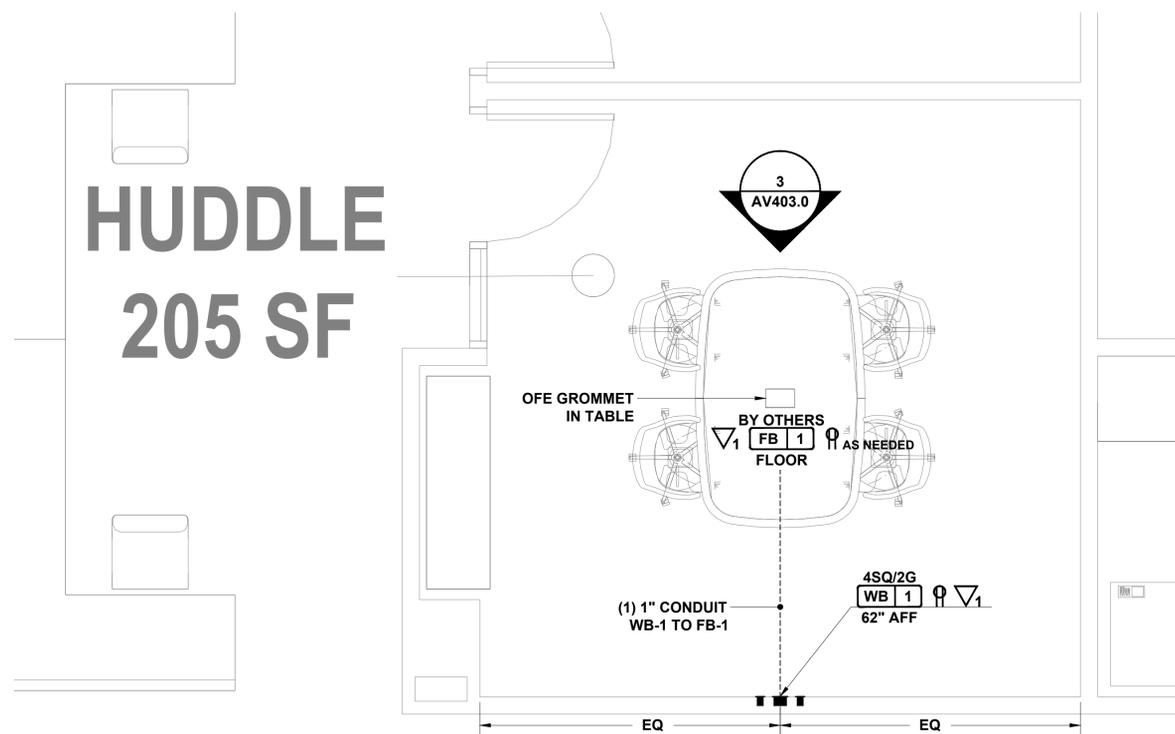


1 HUDDLE 205
 ENLARGED FLOOR PLAN INFRASTRUCTURE LAYOUT
 SCALE: 1/2" = 1'

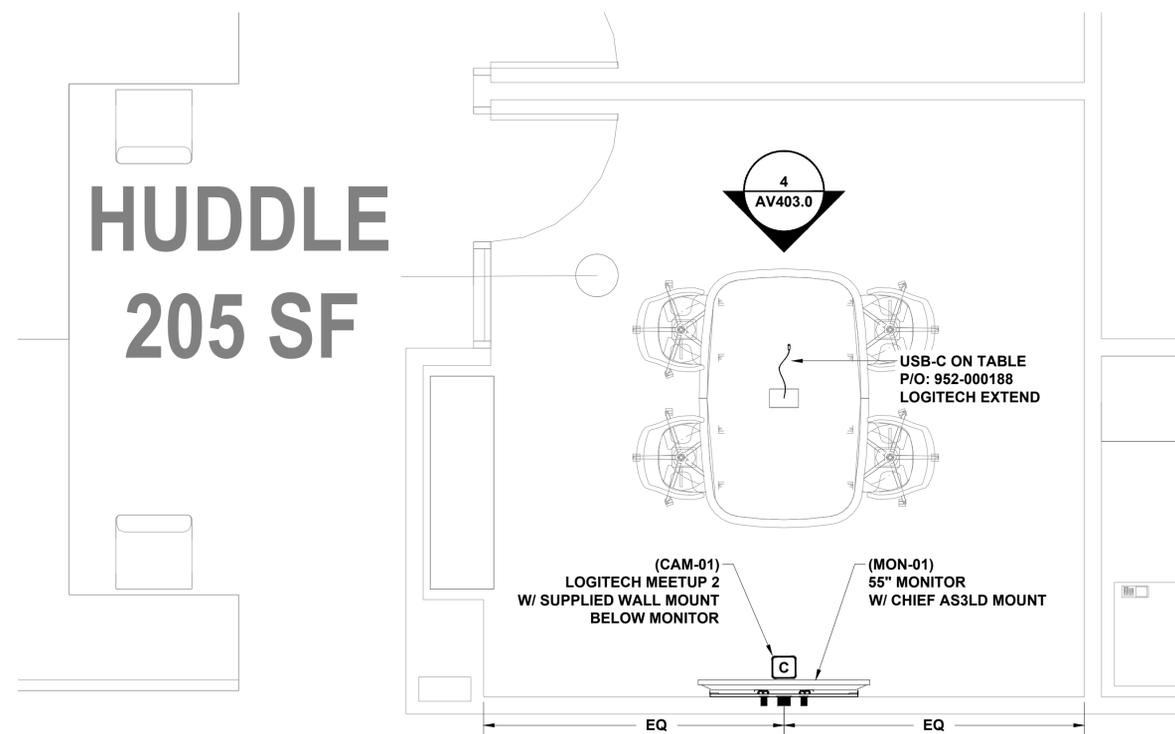

2 HUDDLE 205
 ENLARGED FLOOR PLAN EQUIPMENT LAYOUT
 SCALE: 1/2" = 1'

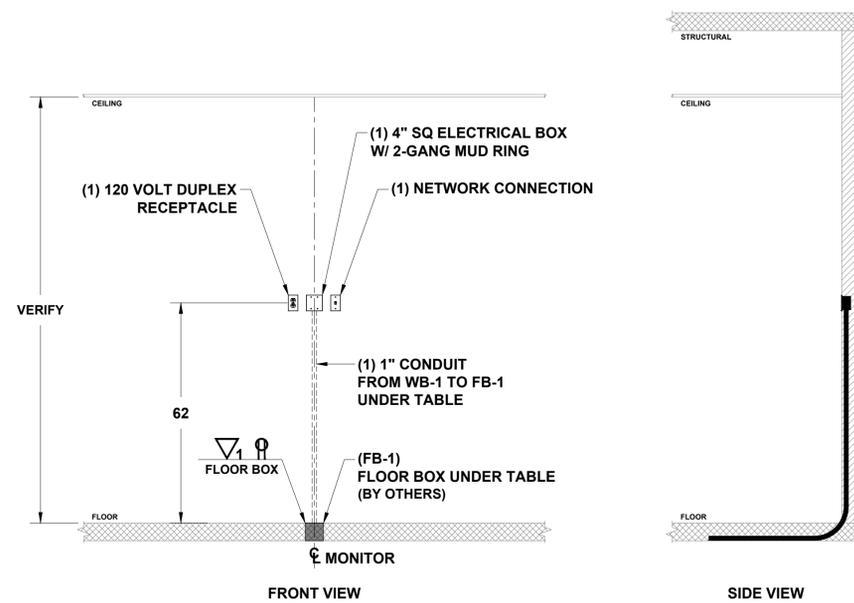

3 HUDDLE 205
 ELEVATION INFRASTRUCTURE LAYOUT
 SCALE: 1/2" = 1'

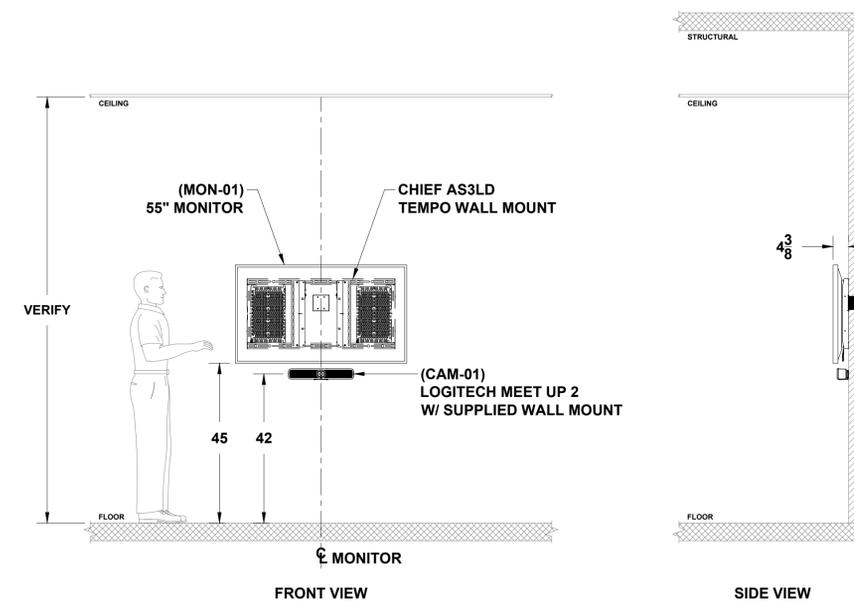

4 HUDDLE 205
 ELEVATION EQUIPMENT LAYOUT
 SCALE: 1/2" = 1'

AV SYSTEM DESIGNED & ENGINEERED FOR:

S.C. JOHNSON


2809 WEST AJAX AVENUE
 ROGERS, AR 72758

- PROPOSAL INTEGRATION
- SUBMITTAL AS BUILT
- PRELIMINARY OTHER:


REVISIONS

NO	DATE	DESCRIPTION
0	10/20/25	CONCEPTUAL

SMALL CONF. 206 SF


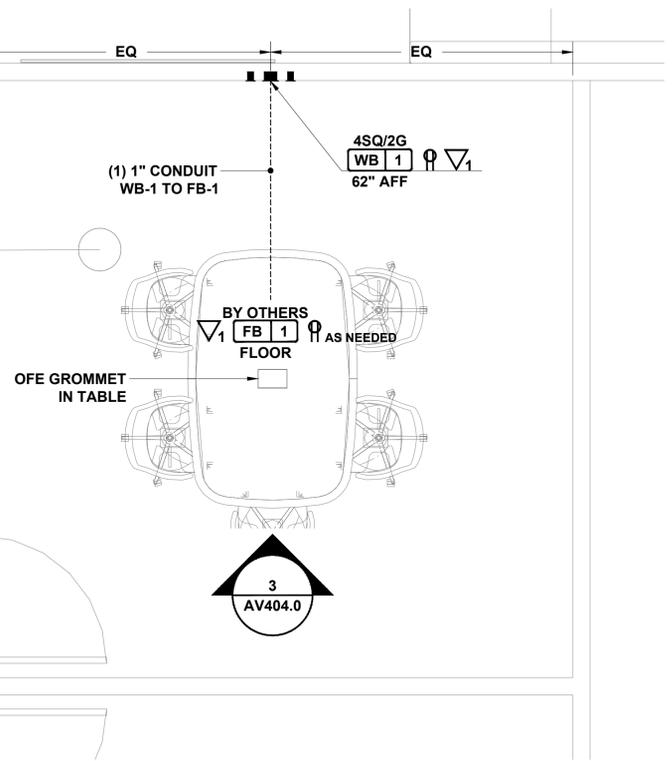


SMALL CONF. 206 SF

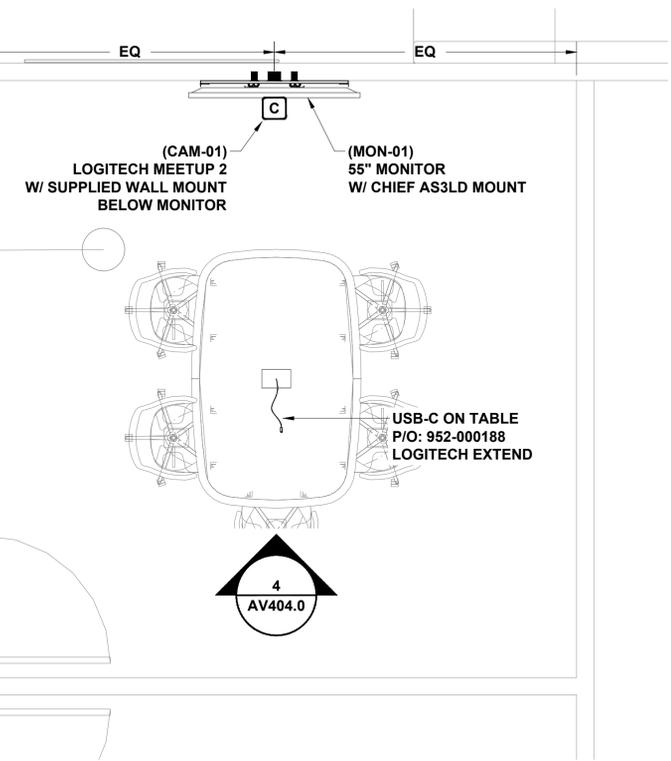

1 SMALL CONFERENCE 206
 ENLARGED FLOOR PLAN INFRASTRUCTURE LAYOUT
 SCALE: 1/2" = 1'

2 SMALL CONFERENCE 206
 ENLARGED FLOOR PLAN EQUIPMENT LAYOUT
 SCALE: 1/2" = 1'

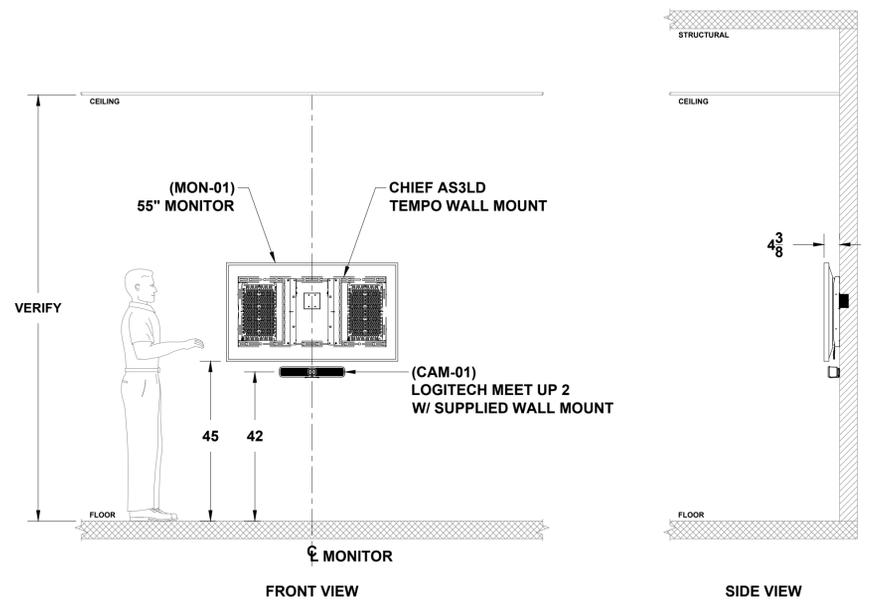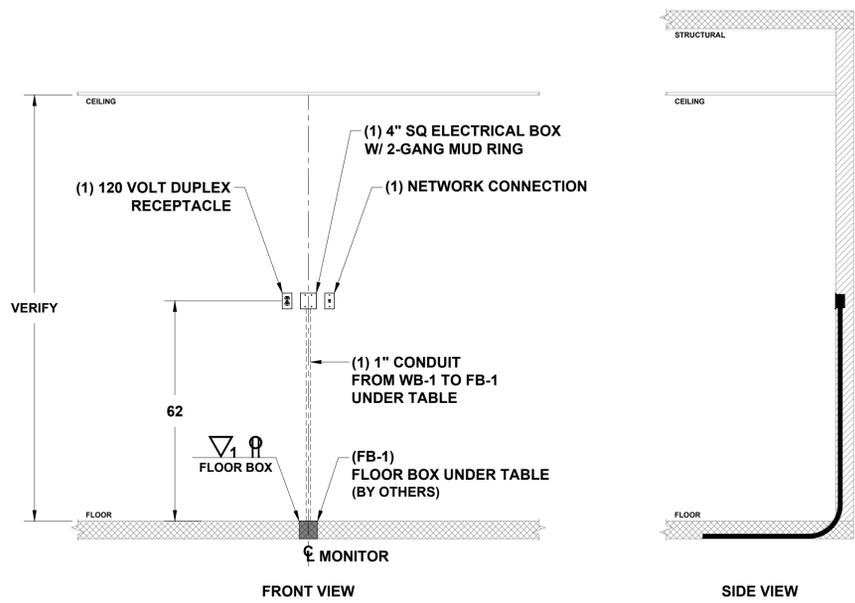

3 SMALL CONFERENCE 206
 ELEVATION INFRASTRUCTURE LAYOUT
 SCALE: 1/2" = 1'

4 SMALL CONFERENCE 206
 ELEVATION EQUIPMENT LAYOUT
 SCALE: 1/2" = 1'

THIS DRAWING AND ITS CONTENTS ARE THE ORIGINAL AND UNPUBLISHED WORK OF FORTÉ AND MAY NOT BE DUPLICATED, COPIED OR REPRODUCED IN ANY MANNER OR USED FOR THE INSTALLATION, SERVICE OR SUPERVISION OF THE SYSTEM OR EQUIPMENT WITHOUT PRIOR WRITTEN CONSENT. IF THE PROPOSED SYSTEM IS NOT PURCHASED THIS DRAWING MUST BE RETURNED TO FORTÉ.

ISSUE: OTHER
 CLIENT: JOHNSON & SON INC, S.C.
 PROJECT #: 3463529066
 ENGINEER: B. BAUMEISTER
 DRAFTER: D. KRESNAK
 PM: N/A
 CHECKED BY:
 SCALE: AS MARKED
 SYSTEM ID #:
 FILE SAVE AS: 3463529066_PLANS

PROJECT NAME:
 ROGERS, AR NEW OFFICE

SHEET TITLE:
 SMALL CONFERENCE 206

DWG NUMBER:
AV404.0

AV SYSTEM DESIGNED & ENGINEERED FOR:

S.C. JOHNSON

2809 WEST AJAX AVENUE
 ROGERS, AR 72758

- PROPOSAL INTEGRATION
- SUBMITTAL AS BUILT
- PRELIMINARY OTHER:

REVISIONS

NO	DATE	DESCRIPTION
0	10/20/25	CONCEPTUAL

THIS DRAWING AND ITS CONTENTS ARE THE ORIGINAL AND UNPUBLISHED WORK OF FORTÉ AND MAY NOT BE DUPLICATED, COPIED OR REPRODUCED IN ANY MANNER OR USED FOR THE INSTALLATION, SERVICE OR SUPERVISION OF THE SYSTEM OR EQUIPMENT WITHOUT PRIOR WRITTEN CONSENT. IF THE PROPOSED SYSTEM IS NOT PURCHASED THIS DRAWING MUST BE RETURNED TO FORTÉ.

ISSUE: OTHER
 CLIENT: JOHNSON & SON INC, S.C.
 PROJECT #: 3463529066
 ENGINEER: B. BAUMEISTER
 DRAFTER: D. KRESNAK
 PM: N/A
 CHECKED BY:
 SCALE: AS MARKED
 SYSTEM ID #:
 FILE SAVE AS: 3463529066_PLANS


PROJECT NAME:
 ROGERS, AR NEW OFFICE

SHEET TITLE:
 SMALL CONFERENCE 207

DWG NUMBER:


AV405.0

SMALL CONF. 207 SF

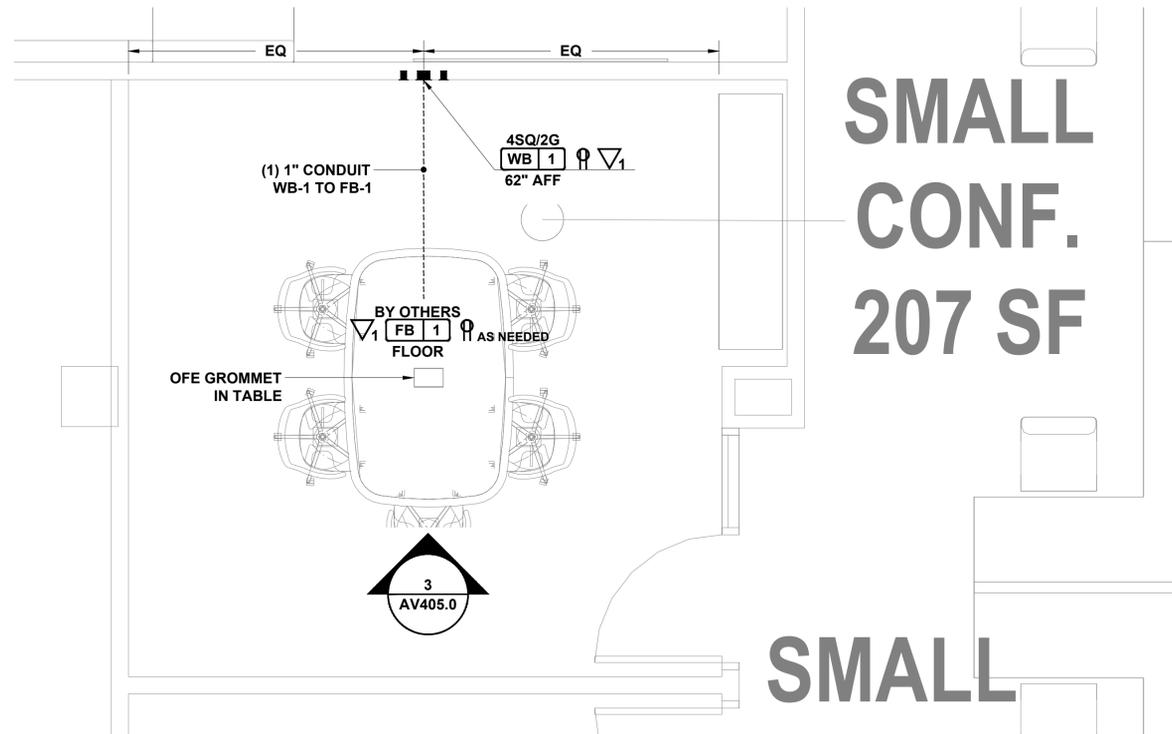


1 SMALL CONFERENCE 207
 ENLARGED FLOOR PLAN INFRASTRUCTURE LAYOUT
 SCALE: 1/2" = 1'


SMALL CONF. 207 SF

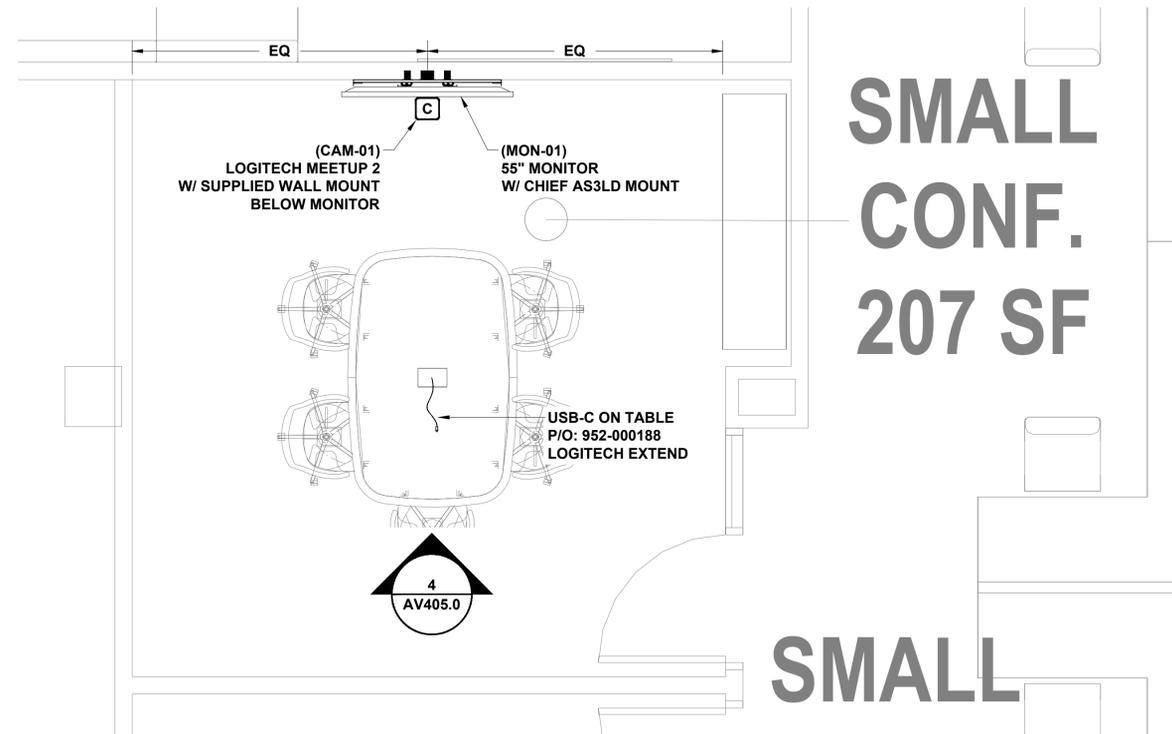

2 SMALL CONFERENCE 207
 ENLARGED FLOOR PLAN EQUIPMENT LAYOUT
 SCALE: 1/2" = 1'

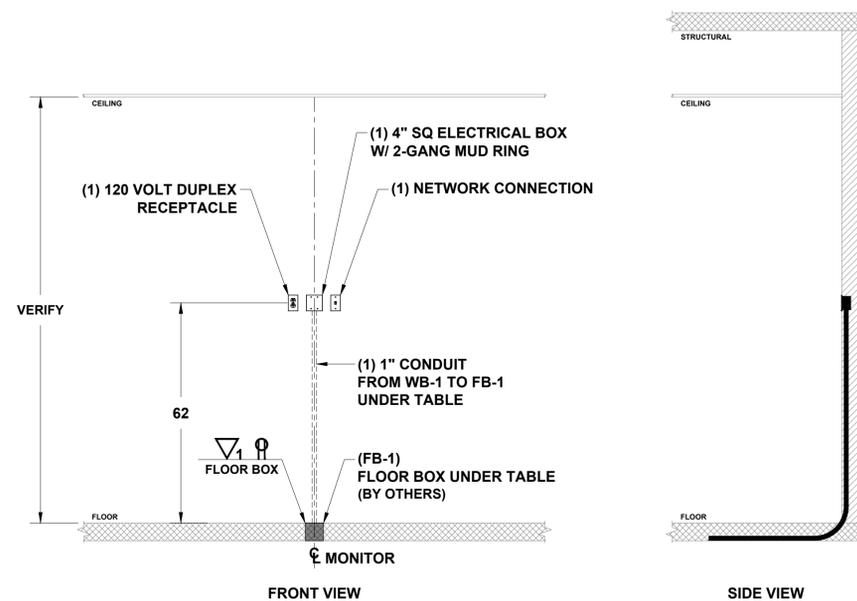

3 SMALL CONFERENCE 207
 ELEVATION INFRASTRUCTURE LAYOUT
 SCALE: 1/2" = 1'

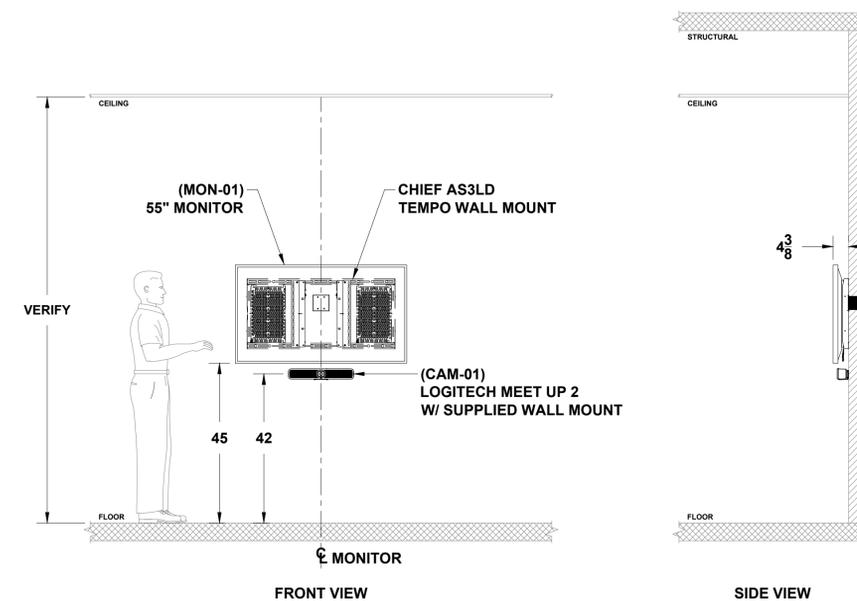

4 SMALL CONFERENCE 207
 ELEVATION EQUIPMENT LAYOUT
 SCALE: 1/2" = 1'

AV SYSTEM DESIGNED & ENGINEERED FOR:
S.C. JOHNSON
 2809 WEST AJAX AVENUE
 ROGERS, AR 72758

AV SYSTEM DESIGNED & ENGINEERED FOR:


S.C. JOHNSON

2809 WEST AJAX AVENUE
ROGERS, AR 72758


- PROPOSAL INTEGRATION
- SUBMITTAL AS BUILT
- PRELIMINARY OTHER:

REVISIONS


NO	DATE	DESCRIPTION
0	10/20/25	CONCEPTUAL

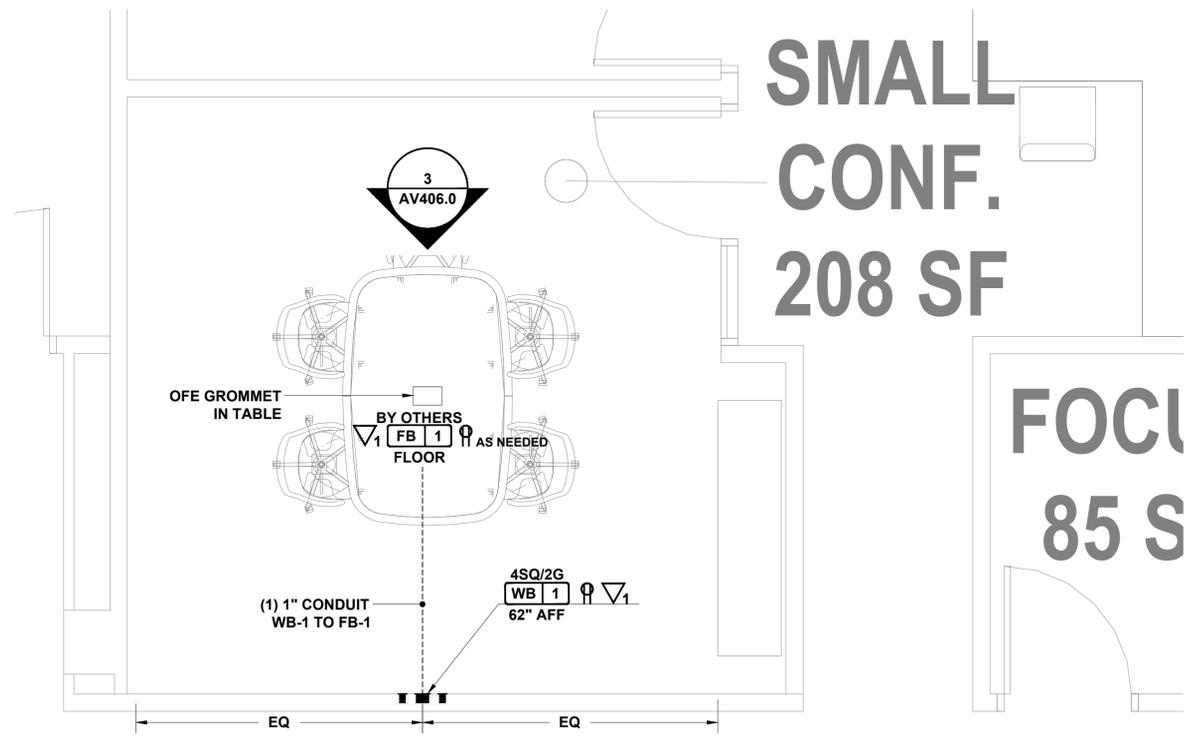


1 SMALL CONFERENCE 208
ENLARGED FLOOR PLAN INFRASTRUCTURE LAYOUT
SCALE: 1/2" = 1'

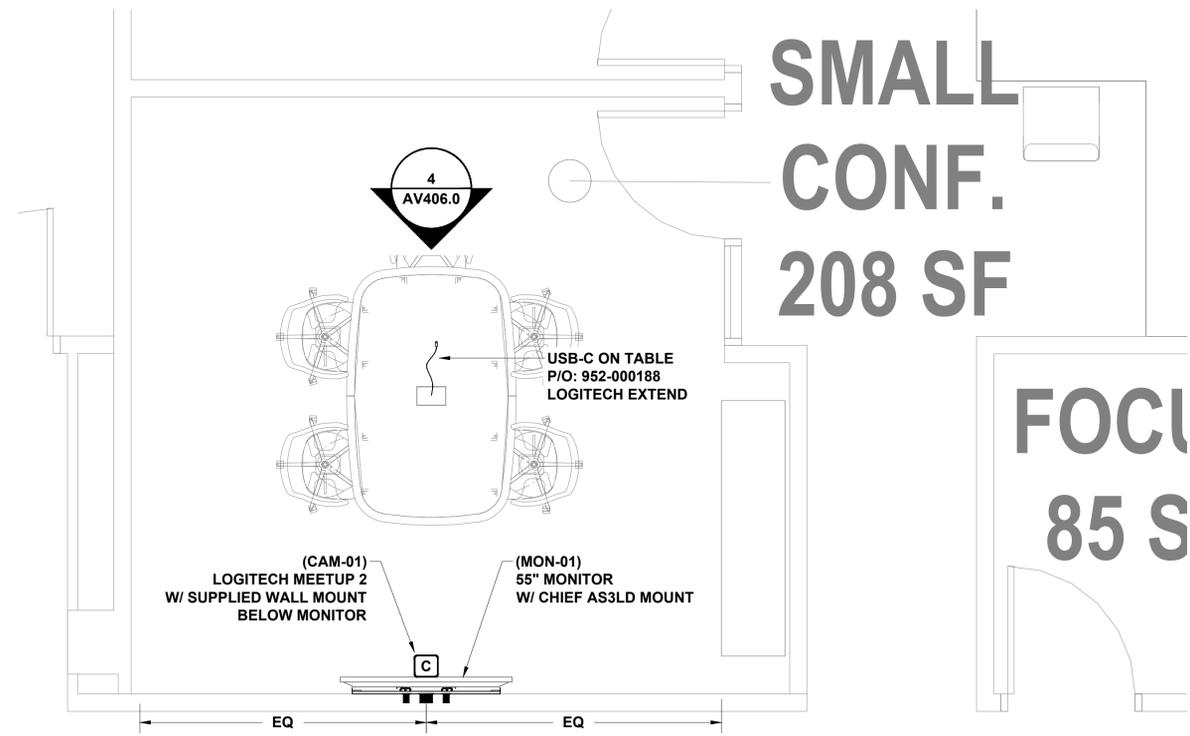

2 SMALL CONFERENCE 208
ENLARGED FLOOR PLAN EQUIPMENT LAYOUT
SCALE: 1/2" = 1'

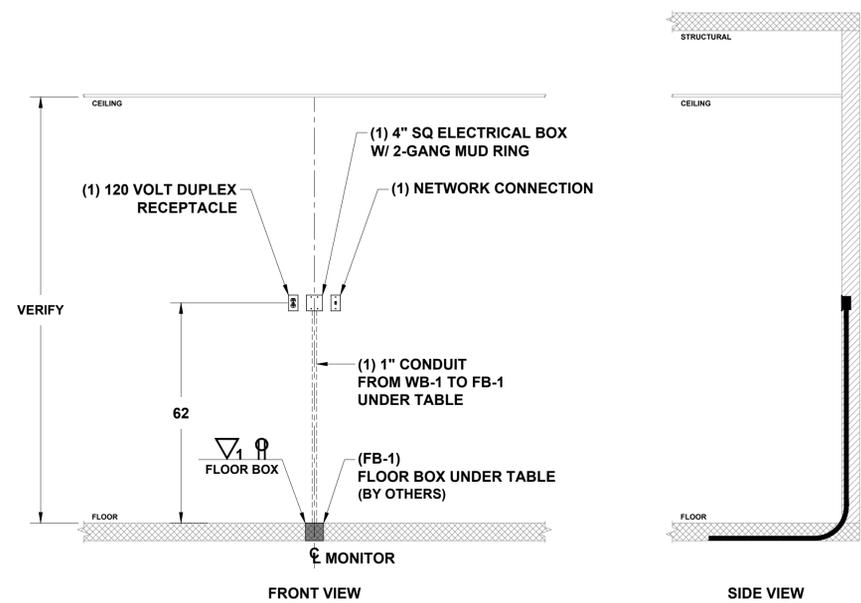

3 SMALL CONFERENCE 208
ELEVATION INFRASTRUCTURE LAYOUT
SCALE: 1/2" = 1'

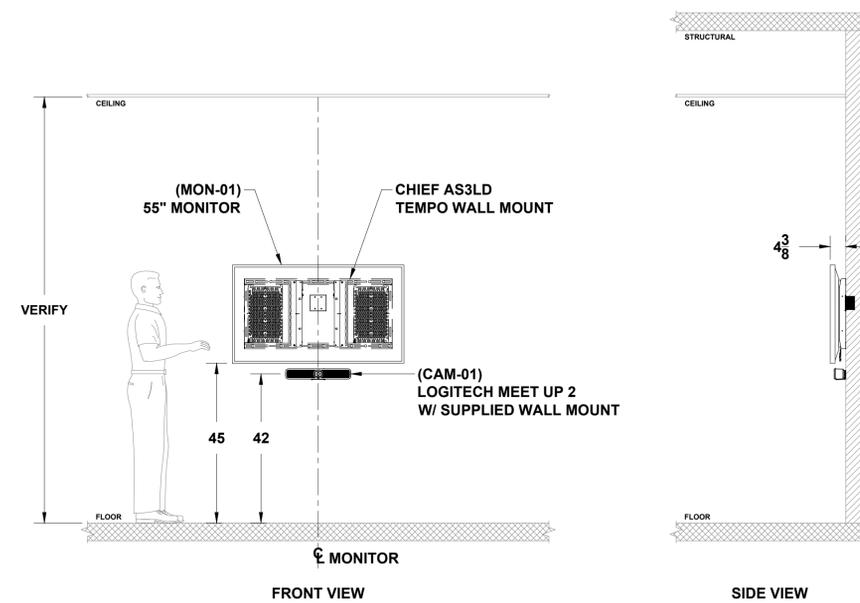

4 SMALL CONFERENCE 208
ELEVATION EQUIPMENT LAYOUT
SCALE: 1/2" = 1'

THIS DRAWING AND ITS CONTENTS ARE THE ORIGINAL AND UNPUBLISHED WORK OF FORTÉ AND MAY NOT BE DUPLICATED, COPIED OR REPRODUCED IN ANY MANNER OR USED FOR THE INSTALLATION, SERVICE OR SUPERVISION OF THE SYSTEM OR EQUIPMENT WITHOUT PRIOR WRITTEN CONSENT. IF THE PROPOSED SYSTEM IS NOT PURCHASED THIS DRAWING MUST BE RETURNED TO FORTÉ.

ISSUE: OTHER
CLIENT: JOHNSON & SON INC, S.C.
PROJECT #: 3463529066
ENGINEER: B. BAUMEISTER
DRAFTER: D. KRESNAK
PM: N/A
CHECKED BY:
SCALE: AS MARKED
SYSTEM ID #:

FILE SAVE AS: 3463529066_PLANS
PROJECT NAME:
ROGERS, AR NEW OFFICE

SHEET TITLE:
SMALL CONFERENCE 208

DWG NUMBER:
AV406.0

AV SYSTEM DESIGNED & ENGINEERED FOR:


S.C. JOHNSON

2809 WEST AJAX AVENUE
 ROGERS, AR 72758


- PROPOSAL INTEGRATION
- SUBMITTAL AS BUILT
- PRELIMINARY OTHER:

REVISIONS


NO	DATE	DESCRIPTION
0	10/20/25	CONCEPTUAL

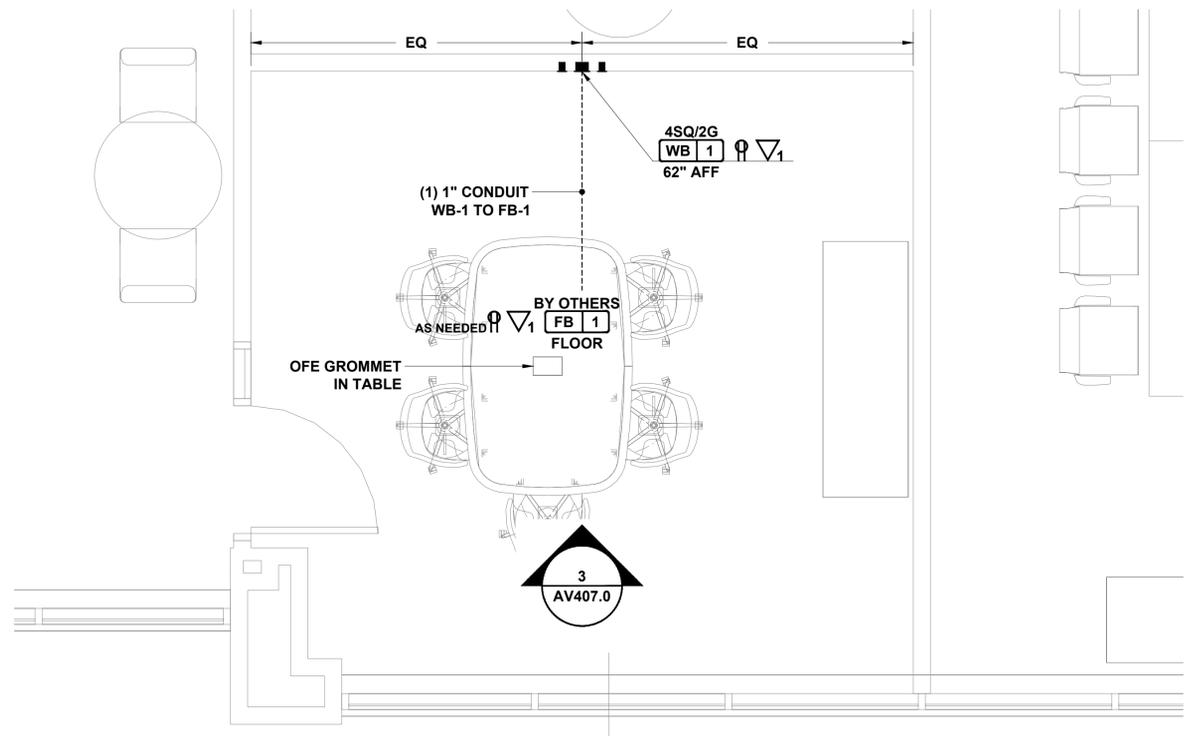


1 SMALL CONFERENCE 216
 ENLARGED FLOOR PLAN INFRASTRUCTURE LAYOUT
 SCALE: 1/2" = 1'

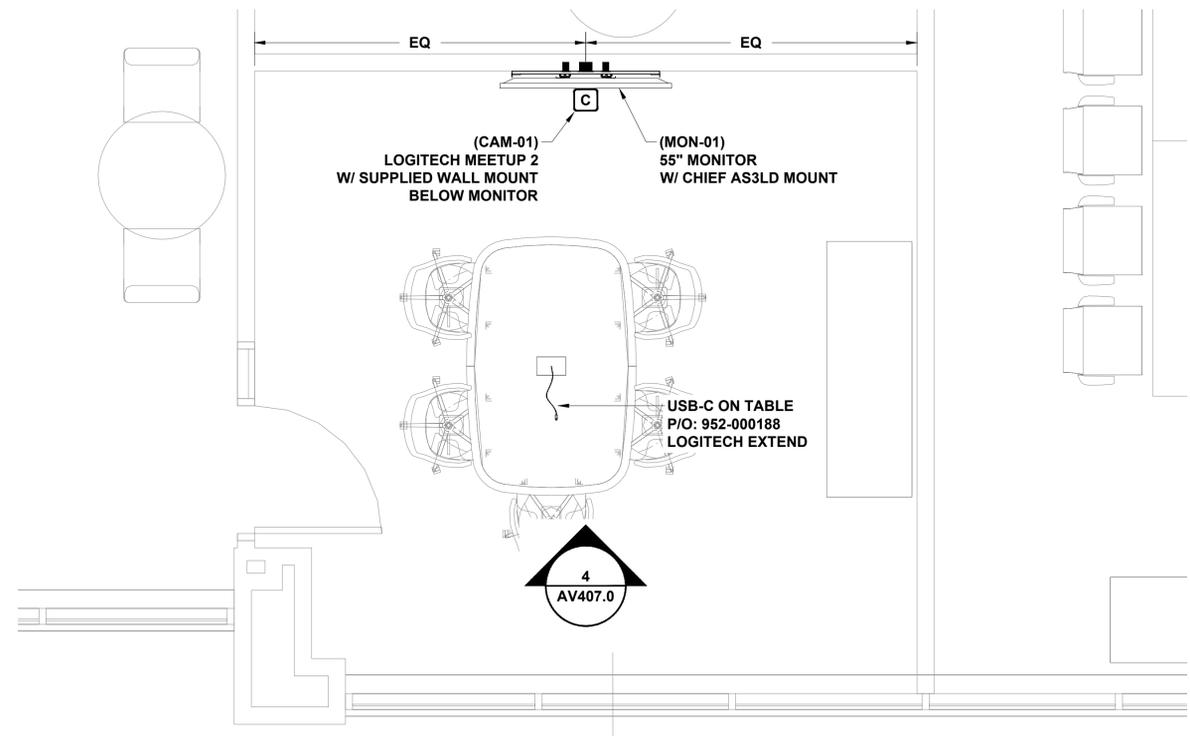

2 SMALL CONFERENCE 216
 ENLARGED FLOOR PLAN EQUIPMENT LAYOUT
 SCALE: 1/2" = 1'

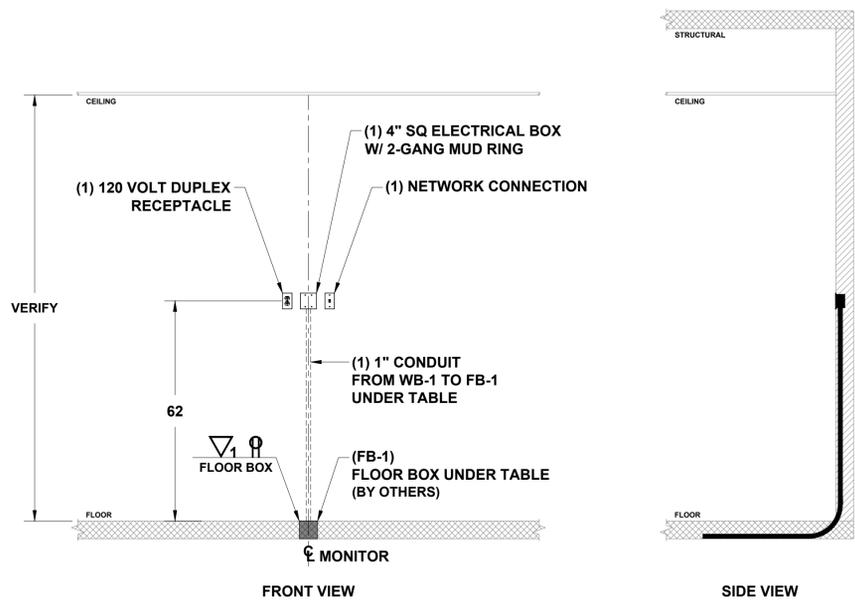

3 SMALL CONFERENCE 216
 ELEVATION INFRASTRUCTURE LAYOUT
 SCALE: 1/2" = 1'

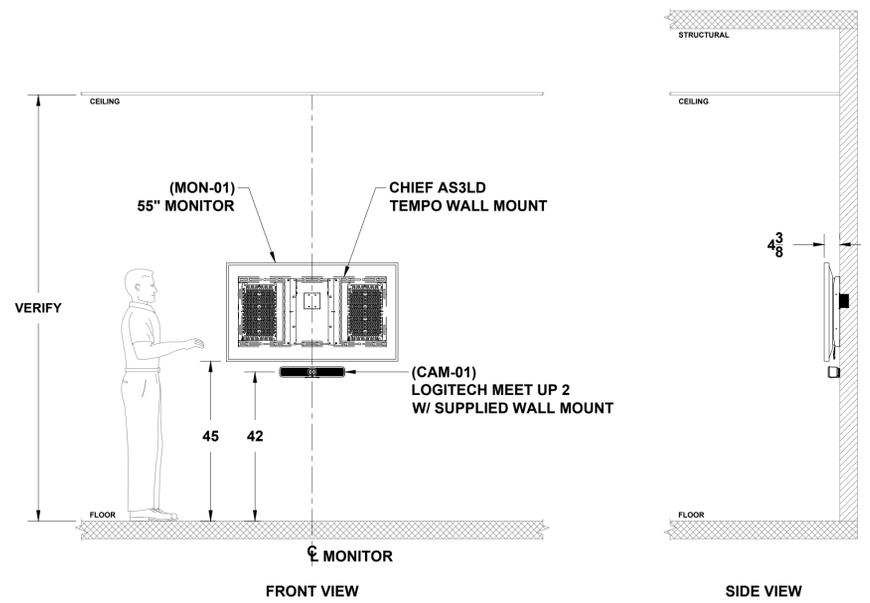

4 SMALL CONFERENCE 216
 ELEVATION EQUIPMENT LAYOUT
 SCALE: 1/2" = 1'

THIS DRAWING AND ITS CONTENTS ARE THE ORIGINAL AND UNPUBLISHED WORK OF FORTÉ AND MAY NOT BE DUPLICATED, COPIED OR REPRODUCED IN ANY MANNER OR USED FOR THE INSTALLATION, SERVICE OR SUPERVISION OF THE SYSTEM OR EQUIPMENT WITHOUT PRIOR WRITTEN CONSENT. IF THE PROPOSED SYSTEM IS NOT PURCHASED THIS DRAWING MUST BE RETURNED TO FORTÉ.

ISSUE: OTHER
 CLIENT: JOHNSON & SON INC, S.C.
 PROJECT #: 3463529066
 ENGINEER: B. BAUMEISTER
 DRAFTER: D. KRESNAK
 PM: N/A
 CHECKED BY:
 SCALE: AS MARKED
 SYSTEM ID #:
 FILE SAVE AS: 3463529066_PLANS

PROJECT NAME:
 ROGERS, AR NEW OFFICE

SHEET TITLE:
 SMALL CONFERENCE 216

DWG NUMBER:
AV407.0

AV SYSTEM DESIGNED & ENGINEERED FOR:


S.C. JOHNSON

2809 WEST AJAX AVENUE
 ROGERS, AR 72758


- PROPOSAL INTEGRATION
- SUBMITTAL AS BUILT
- PRELIMINARY OTHER:

REVISIONS


NO	DATE	DESCRIPTION
0	10/20/25	CONCEPTUAL

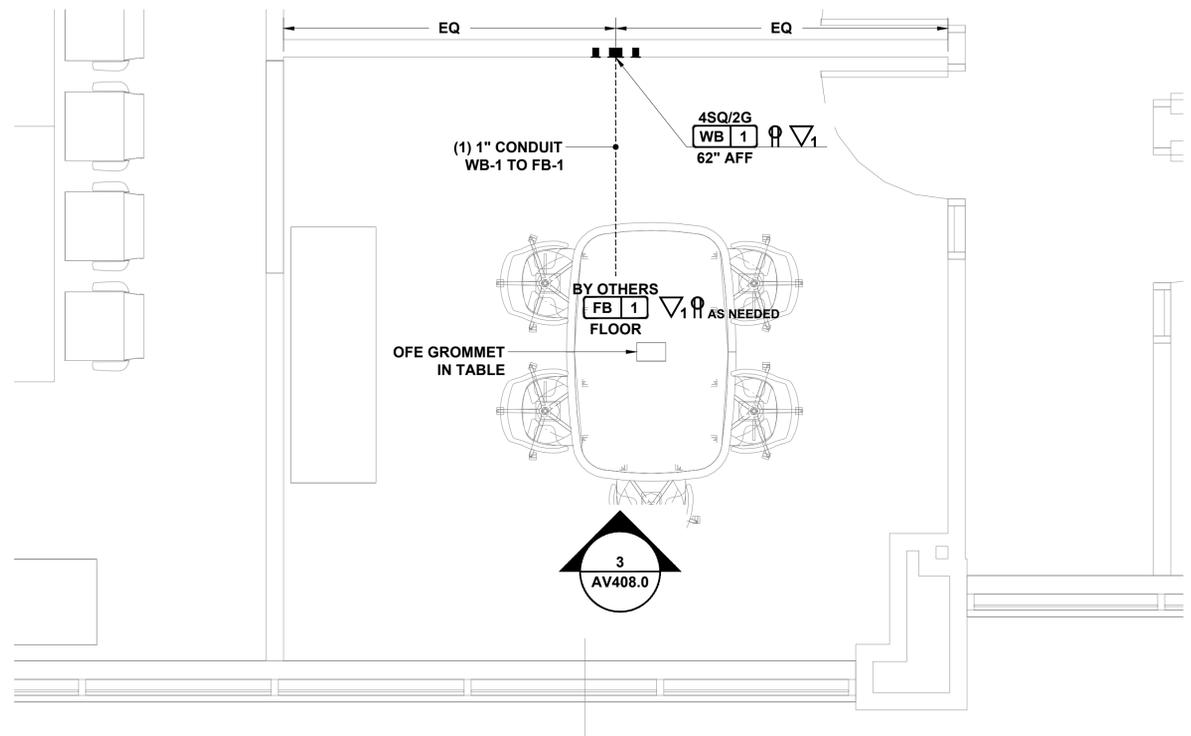


1 SMALL CONFERENCE 217
 ENLARGED FLOOR PLAN INFRASTRUCTURE LAYOUT
 SCALE: 1/2" = 1'

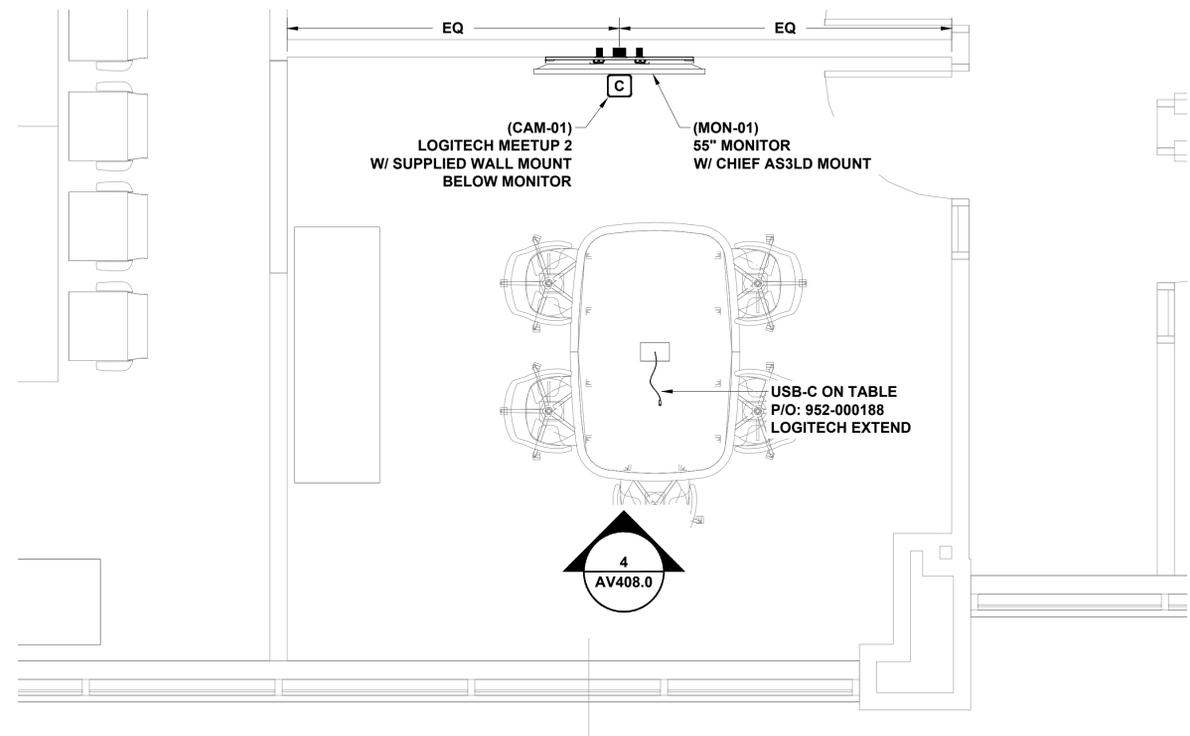

2 SMALL CONFERENCE 217
 ENLARGED FLOOR PLAN EQUIPMENT LAYOUT
 SCALE: 1/2" = 1'

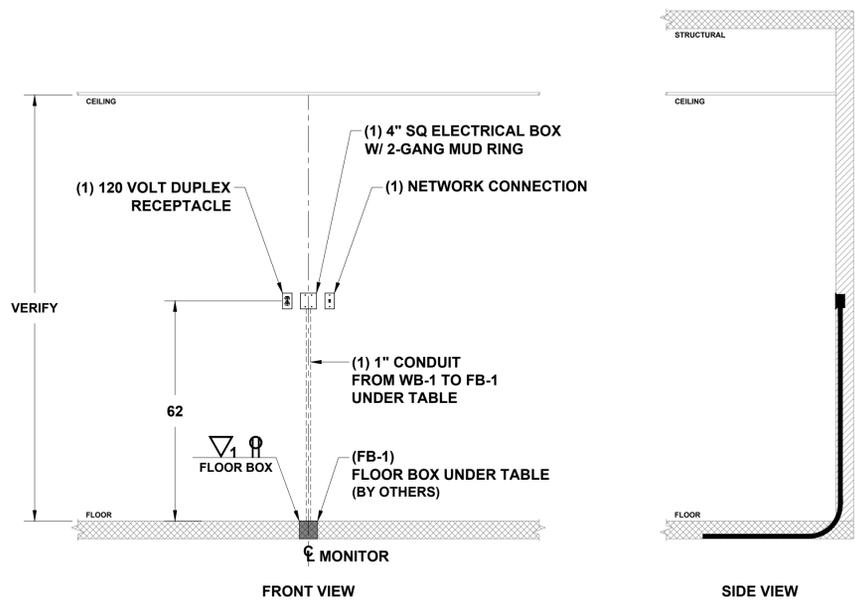

3 SMALL CONFERENCE 217
 ELEVATION INFRASTRUCTURE LAYOUT
 SCALE: 1/2" = 1'

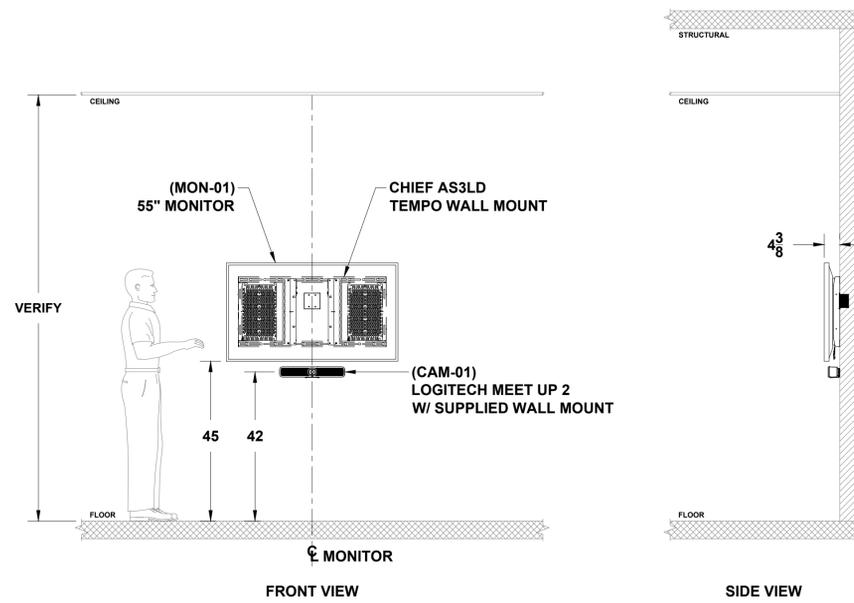

4 SMALL CONFERENCE 217
 ELEVATION EQUIPMENT LAYOUT
 SCALE: 1/2" = 1'


THIS DRAWING AND ITS CONTENTS ARE THE ORIGINAL AND UNPUBLISHED WORK OF FORTÉ AND MAY NOT BE DUPLICATED, COPIED OR REPRODUCED IN ANY MANNER OR USED FOR THE INSTALLATION, SERVICE OR SUPERVISION OF THE SYSTEM OR EQUIPMENT WITHOUT PRIOR WRITTEN CONSENT. IF THE PROPOSED SYSTEM IS NOT PURCHASED THIS DRAWING MUST BE RETURNED TO FORTÉ.

ISSUE: OTHER
 CLIENT: JOHNSON & SON INC, S.C.
 PROJECT #: 3463529066
 ENGINEER: B. BAUMEISTER
 DRAFTER: D. KRESNAK
 PM: N/A
 CHECKED BY:
 SCALE: AS MARKED
 SYSTEM ID #:
 FILE SAVE AS: 3463529066_PLANS


PROJECT NAME:
 ROGERS, AR NEW OFFICE

SHEET TITLE:
 SMALL CONFERENCE 217


DWG NUMBER:
AV408.0

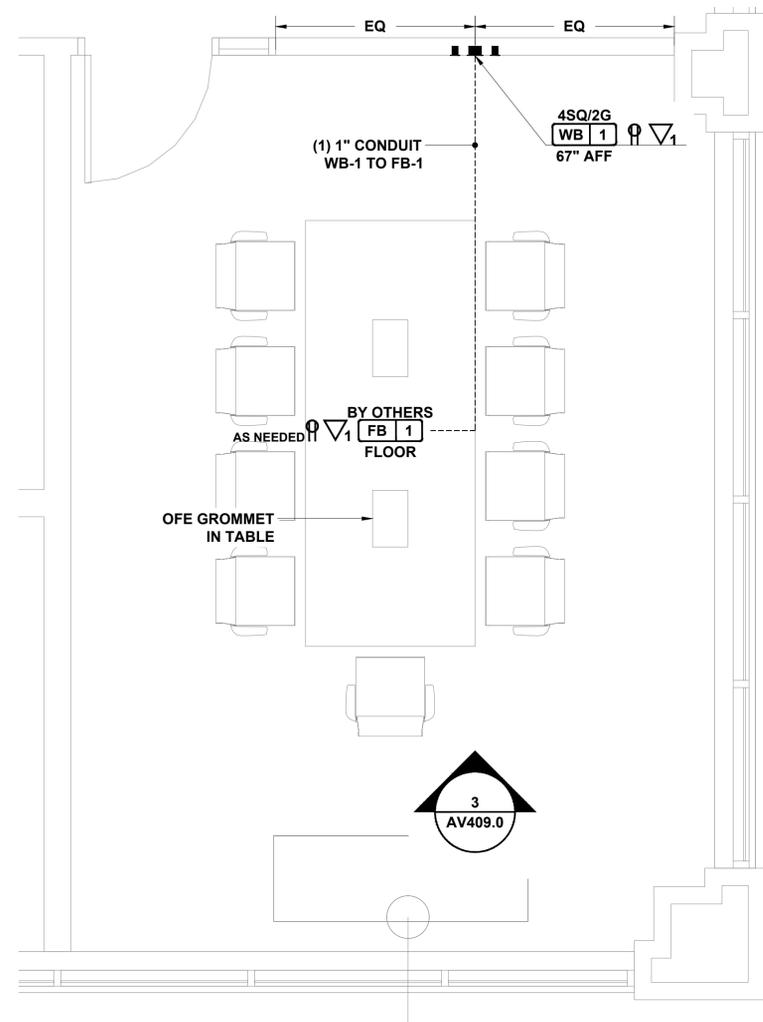


1 MEDIUM CONFERENCE 320
ENLARGED FLOOR PLAN INFRASTRUCTURE LAYOUT
SCALE: 1/2" = 1'

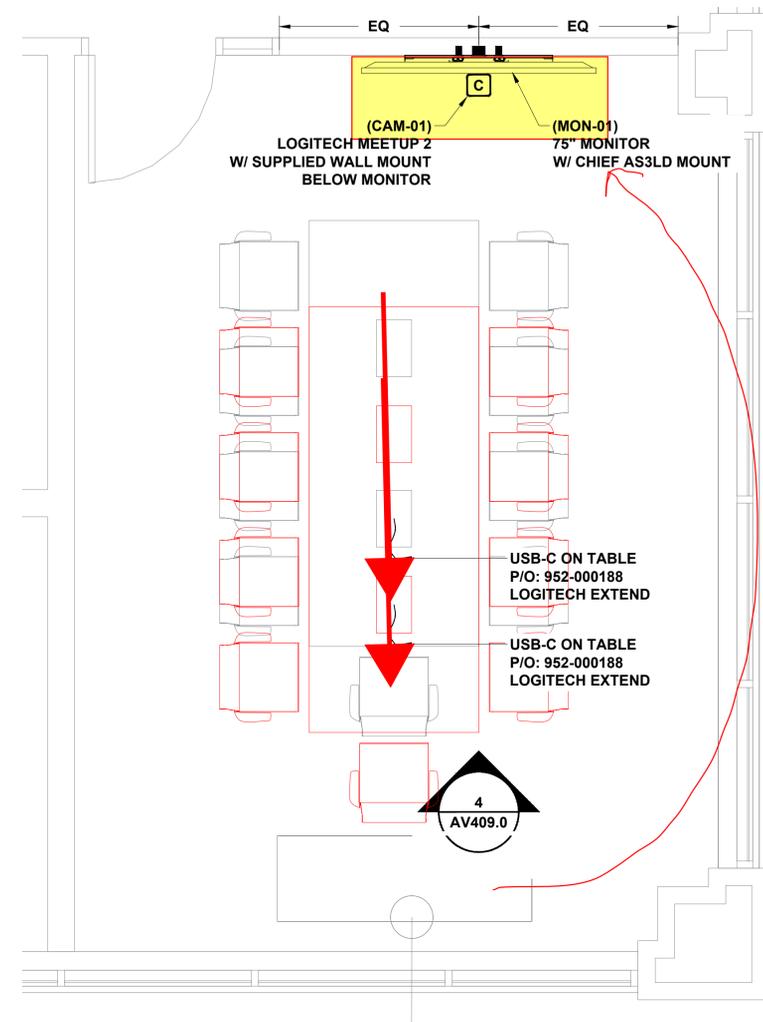

2 MEDIUM CONFERENCE 320
ENLARGED FLOOR PLAN EQUIPMENT LAYOUT
SCALE: 1/2" = 1'

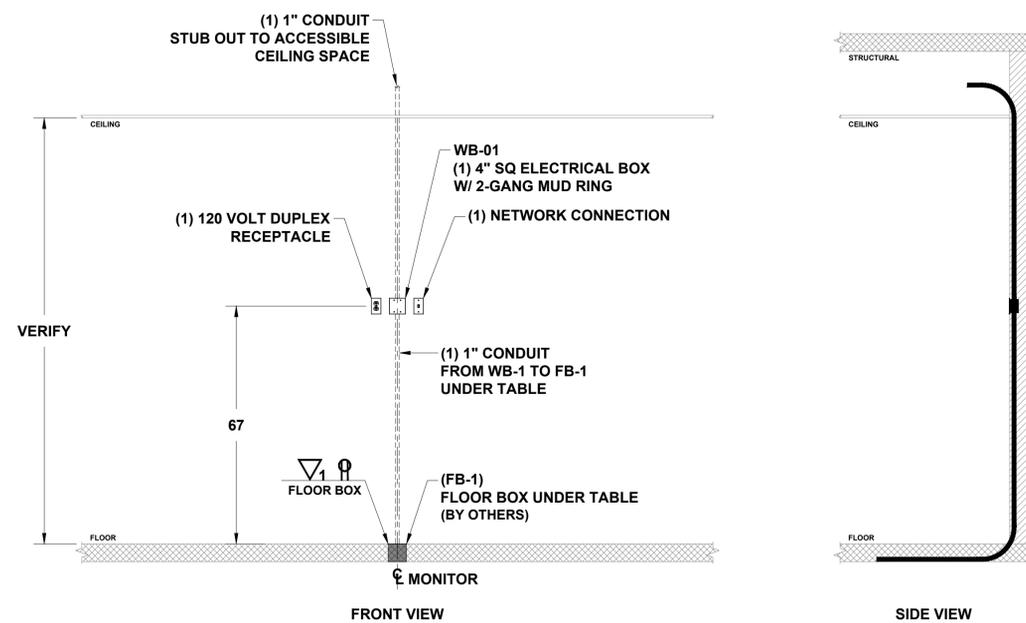

3 MEDIUM CONFERENCE 320
ELEVATION INFRASTRUCTURE LAYOUT
SCALE: 1/2" = 1'

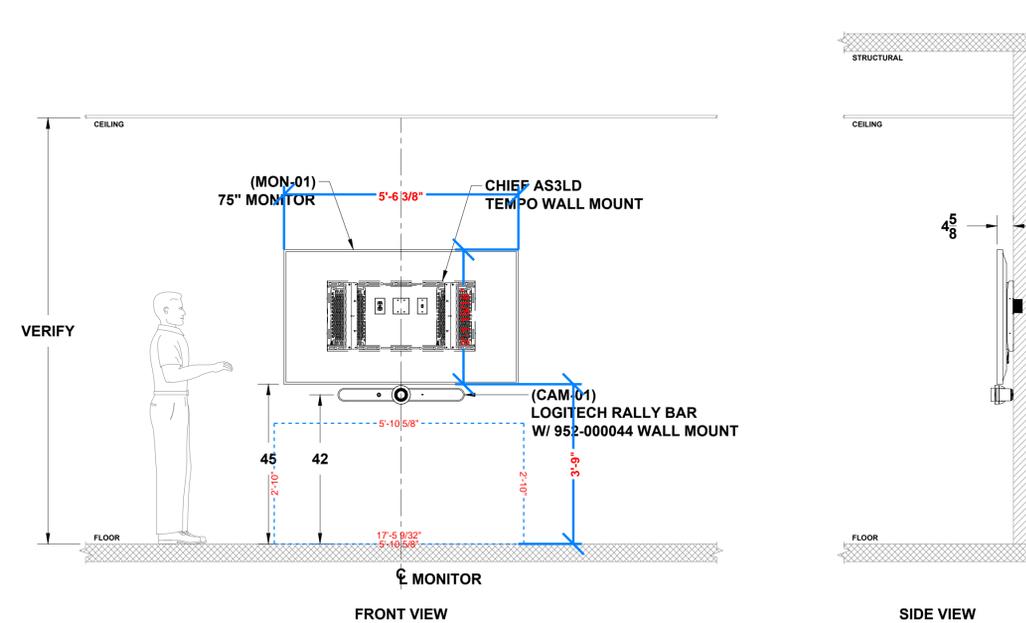

3 MEDIUM CONFERENCE 320
ELEVATION INFRASTRUCTURE LAYOUT
SCALE: 1/2" = 1'

AV SYSTEM DESIGNED & ENGINEERED FOR:

S.C. JOHNSON

2809 WEST AJAX AVENUE
ROGERS, AR 72758

- PROPOSAL INTEGRATION
- SUBMITTAL AS BUILT
- PRELIMINARY OTHER:

REVISIONS

NO	DATE	DESCRIPTION
0	10/20/25	CONCEPTUAL

THIS DRAWING AND ITS CONTENTS ARE THE ORIGINAL AND UNPUBLISHED WORK OF FORTÉ AND MAY NOT BE DUPLICATED, COPIED OR REPRODUCED IN ANY MANNER OR USED FOR THE INSTALLATION, SERVICE OR SUPERVISION OF THE SYSTEM OR EQUIPMENT WITHOUT PRIOR WRITTEN CONSENT. IF THE PROPOSED SYSTEM IS NOT PURCHASED THIS DRAWING MUST BE RETURNED TO FORTÉ.

ISSUE: OTHER
CLIENT: JOHNSON & SON INC, S.C.
PROJECT #: 3463529066
ENGINEER: B. BAUMEISTER
DRAFTER: D. KRESNAK
PM: N/A
CHECKED BY:
SCALE: AS MARKED
SYSTEM ID #:
FILE SAVE AS: 3463529066_PLANS

PROJECT NAME:
ROGERS, AR NEW OFFICE

SHEET TITLE:
MEDIUM CONFERENCE 320

DWG NUMBER:
AV409.0

AV SYSTEM DESIGNED & ENGINEERED FOR:

S.C. JOHNSON

2809 WEST AJAX AVENUE
 ROGERS, AR 72758

- PROPOSAL INTEGRATION
- SUBMITTAL AS BUILT
- PRELIMINARY OTHER:

REVISIONS

NO	DATE	DESCRIPTION
0	10/20/25	CONCEPTUAL


THIS DRAWING AND ITS CONTENTS ARE THE ORIGINAL AND UNPUBLISHED WORK OF FORTÉ AND MAY NOT BE DUPLICATED, COPIED OR REPRODUCED IN ANY MANNER OR USED FOR THE INSTALLATION, SERVICE OR SUPERVISION OF THE SYSTEM OR EQUIPMENT WITHOUT PRIOR WRITTEN CONSENT. IF THE PROPOSED SYSTEM IS NOT PURCHASED THIS DRAWING MUST BE RETURNED TO FORTÉ.

ISSUE: OTHER
 CLIENT: JOHNSON & SON INC, S.C.
 PROJECT #: 3463529066
 ENGINEER: B. BAUMEISTER
 DRAFTER: D. KRESNAK
 PM: N/A
 CHECKED BY:
 SCALE: AS MARKED
 SYSTEM ID #:
 FILE SAVE AS: 3463529066_PLANS


PROJECT NAME:
 ROGERS, AR NEW OFFICE

SHEET TITLE:
 X-LARGE CONFERENCE 705

DWG NUMBER:
AV412.0

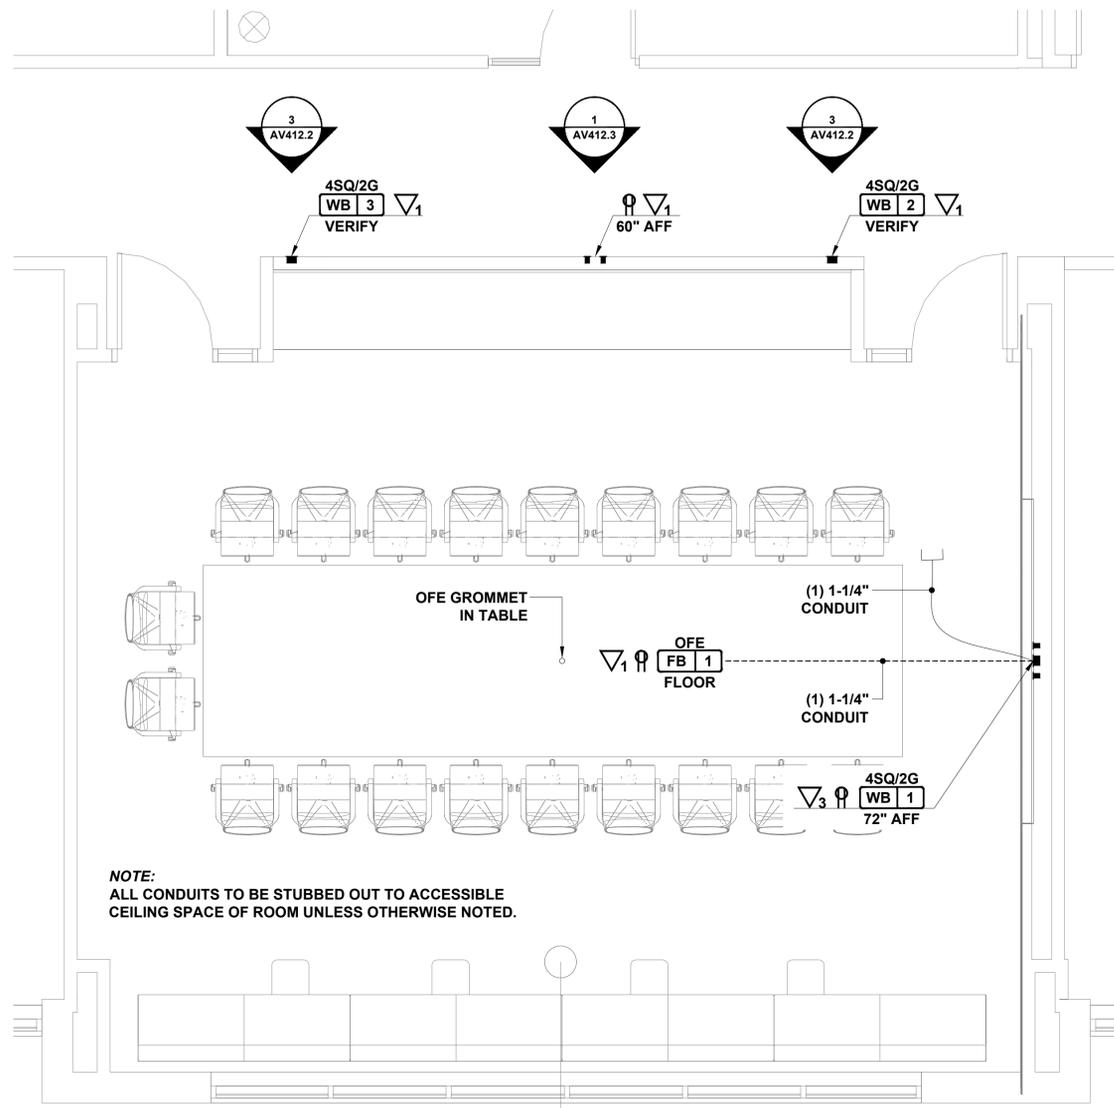

1 X-LARGE CONFERENCE 705
 ENLARGED FLOOR PLAN INFRASTRUCTURE LAYOUT
 SCALE: 3/8" = 1'

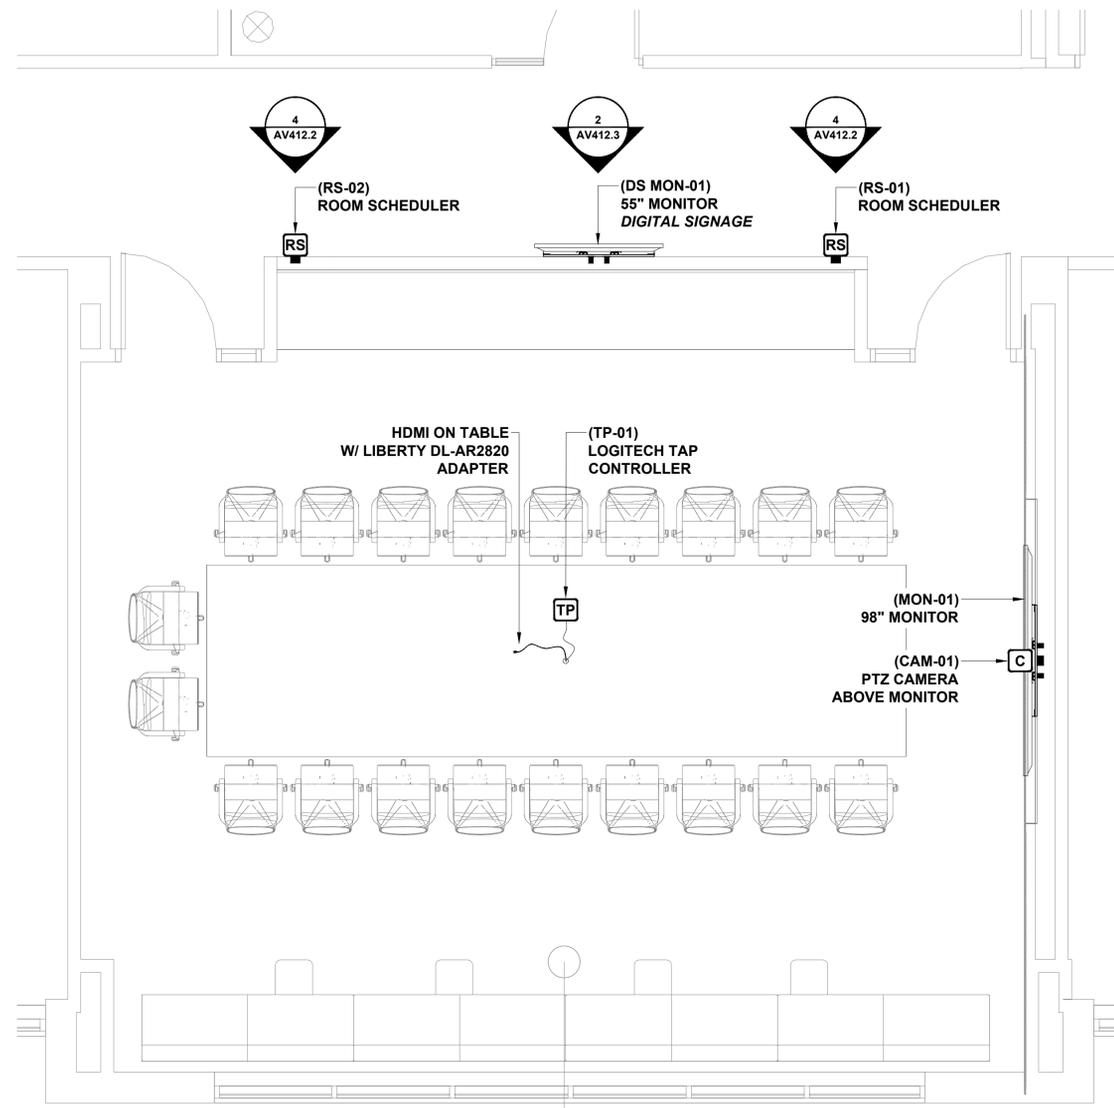

2 X-LARGE CONFERENCE 705
 ENLARGED FLOOR PLAN EQUIPMENT LAYOUT
 SCALE: 3/8" = 1'

