

| DOOR SCHEDULE |  |      |             |             |                |  |            |                   |         |
|---------------|--|------|-------------|-------------|----------------|--|------------|-------------------|---------|
| MARK          | ROOM NAME  | DOOR |             |             | DOOR CONDITION | FRAME DESCRIPTION                            | FRAME TYPE | GLAZING CONDITION | NOTES   |
|               |  | TYPE | WIDTH       | HEIGHT      |                |  |            |                   |         |
| 001-1         | HALL   | B2   | 2' - 8"     | 6' - 8"     | NEW            | STEEL FRAME                                  | 1, AA      | N/A               | B       |
| 003-1         | STORAGE  | B2   | 2' - 8"     | 6' - 8"     | NEW            | STEEL FRAME                                  | 1, AA      | N/A               | B       |
| 004-1         | HALL   | B2   | 2' - 8"     | 6' - 8"     | NEW            | STEEL FRAME                                  | 1, AA      | N/A               | B       |
| 006-1         | ELEV. PIT  | D1   | 3' - 0"     | 6' - 8"     | NEW METAL GATE | STEEL FRAME INTEGRAL WITH GATE               | N/A        | N/A               | B, J    |
| 011-1         | HALL   | B2   | 2' - 8"     | 6' - 8"     | NEW            | STEEL FRAME                                  | 1, AA      | N/A               | B       |
| 011-2         | HALL   | B2   | 2' - 8"     | 6' - 8"     | NEW            | STEEL FRAME                                  | 1, AA      | N/A               | B       |
| 011-3         | HALL   | B5   | 3' - 3"     | 6' - 8"     | NEW            | STEEL FRAME                                  | 1, AA      | N/A               | H       |
| 012-1         | ELEV. PIT  | D1   | 3' - 0"     | 6' - 8"     | NEW METAL GATE | STEEL FRAME                                  | N/A        | N/A               | B, J    |
| 014-2         | HALL   | B2   | 2' - 8"     | 6' - 8"     | NEW            | STEEL FRAME                                  | 1, AA      | N/A               | B       |
| 016-1         | MALE ATTENDANTS  | B2   | 2' - 8"     | 6' - 8"     | NEW            | STEEL FRAME                                  | 1, AA      | N/A               | B       |
| 019-1         | CRAWL SPACE (CONFINED SPACE - PERMIT REQUIRED FOR ENTRY) | B5   | 2' - 8"     | 2' - 3 1/2" | NEW            | STEEL FRAME                                  | 1, AA      | N/A               | H       |
| 101-1         | FIRE RATED MECHANICAL                                    | B3   | 2' - 8"     | 6' - 8"     | NEW            | STEEL FRAME - 45 MIN RATED                   | 3          | N/A               | B       |
| 104-2         | OFFICE   | X2   | 4' - 5"     | 2' - 8"     | EXISTING       | WOOD FRAME - EXISTING TO REMAIN              | N/A        | N/A               | F,I     |
| 105-2         | FIRE RATED MECHANICAL                                    | B4   | 5' - 0"     | 6' - 10"    | NEW            | STEEL FRAME - 45 MIN RATED                   | 3          | N/A               | B       |
| 106-1         | WOMEN'S HALL   | C2   | 3' - 0"     | 6' - 4 3/4" | NEW            | STEEL FRAME WITH WOOD TRIM OVERLAY           | 1, BB      | N/A               | B       |
| 107-1         | TOILET   | C2   | 3' - 0"     | 6' - 4 3/4" | NEW            | STEEL FRAME WITH WOOD TRIM OVERLAY           | 1, BB      | N/A               | B       |
| 109-1         | SUN PORCH  | A1   | 5' - 0"     | 8' - 4"     | NEW            | STEEL FRAME                                  | 1, BB      | NEW TEMPERED      | B       |
| 110-1         | LOBBY  | X1   | 4' - 9 1/2" | 7' - 7 7/8" | GOOD           | EXISTING                                     | N/A        | GOOD              | C,D,E,F |
| 110-2         | LOBBY  | X1   | 4' - 9 1/2" | 7' - 7 7/8" | GOOD           | EXISTING                                     | N/A        | GOOD              | C,D,E,F |
| 111-1         | TOILET   | C2   | 3' - 0"     | 7' - 0"     | GOOD           | STEEL FRAME WITH WOOD TRIM OVERLAY           | 1, BB      | N/A               | B       |
| 114-2         | WOMEN'S BATH HALL  | B5   | 3' - 3"     | 6' - 8"     | NEW            | EXISTING                                     | 1          | N/A               | B       |
| 117-1         | CLOAKROOM  | X3   | 2' - 4"     | 7' - 0"     | GOOD           | EXISTING                                     | N/A        | N/A               | G       |
| 200A-1        | ELECTRICAL   | B1   | 5' - 0"     | 6' - 10"    | NEW            | STEEL FRAME                                  | 1, CC      | N/A               | B       |
| 200A-2        | MECHANICAL   | B4   | 5' - 0"     | 6' - 10"    | NEW            | STEEL FRAME - 45 MIN RATED                   | 1, CC      | N/A               | B       |
| 203-2         | WOMEN'S DRESSING   | NA   | 2' - 10"    | 7' - 0"     | NEW FRAME      | WOOD FRAME                                   | 2, DD      | N/A               | B       |
| 210-2         | BILLIARD RM.   | C2   | 3' - 0"     | 6' - 10"    | NEW            | STEEL FRAME WITH WOOD TRIM OVERLAY           | 1, BB      | N/A               | B       |
| 216-1         | WOMEN'S ELEV. HALL                                       | C2   | 3' - 2"     | 7' - 0"     | NEW            | STEEL FRAME WITH WOOD TRIM OVERLAY           | 1, BB      | N/A               | B       |
| 216-2         | WOMEN'S DRESSING   | C2   | 3' - 2"     | 7' - 0"     | NEW            | STEEL FRAME WITH WOOD TRIM OVERLAY           | 1, BB      | N/A               | B       |
| 217-1         | HALL   | C2   | 3' - 2"     | 7' - 0"     | NEW            | STEEL FRAME WITH WOOD TRIM OVERLAY           | 1, BB      | N/A               | B       |
| 217-2         | MEN'S ELEV. HALL   | C2   | 3' - 0"     | 6' - 10"    | NEW            | STEEL FRAME WITH WOOD TRIM OVERLAY           | 1, BB      | N/A               | B       |
| 301-1         | WOMEN'S ELEV. HALL                                       | C2   | 2' - 8"     | 6' - 8"     | NEW            | STEEL FRAME WITH WOOD TRIM OVERLAY           | 1, EE      | N/A               | B       |
| 301-2         | WOMEN'S ELEV. HALL                                       | C2   | 2' - 8"     | 6' - 8"     | NEW            | STEEL FRAME WITH WOOD TRIM OVERLAY           | 1, BB      | N/A               | B       |
| 301-3         | WOMEN'S ELEV. HALL                                       | B3   | 2' - 8"     | 6' - 8"     | NEW            | STEEL FRAME WITH WOOD TRIM OVERLAY           | 1, BB      | N/A               | B       |
| 303-1         | MEN'S ELEV. HALL   | B3   | 2' - 8"     | 6' - 8"     | NEW            | STEEL FRAME WITH WOOD TRIM OVERLAY           | 1, BB      | N/A               | B       |
| 303-2         | ROYCROFT DEN   | C2   | 2' - 8"     | 6' - 8"     | NEW            | STEEL FRAME WITH WOOD TRIM OVERLAY           | 1, EE      | N/A               | B       |
| 311-1         | MAURICE OFFICE   | C3   | 3' - 4 5/8" | 6' - 4 3/4" | NEW            | WOOD FRAME - EXISTING TO REMAIN WITH REPAIRS | N/A        | NEW TEMPERED      | A,B     |
| 311-2         | MAURICE OFFICE   | C4   | 2' - 5 5/8" | 6' - 4 3/4" | NEW            | WOOD FRAME - EXISTING TO REMAIN WITH REPAIRS | N/A        | REUSE EXISTING    | A,B     |

- GENERAL NOTES:**
- ALL DOOR OPENINGS, HARDWARE, AND THRESHOLDS ARE TO BE ABA COMPLIANT.
  - ALL EXTERIOR DOORS AND FRAMES ARE TO BE PAINTED.
  - ALL INTERIOR DOORS ARE TO BE PAINTED OR STAINED/FINISHED PER LOCATION.
  - IN LOCATIONS WHERE EXISTING DOORS AND FRAMES ARE TO BE DEMOLISHED, REMOVE ALL UNUSED NAILS, SCREWS, HARDWARE NOT TO BE SALVAGED OR REUSED, AND ACCESSORIES IN THEIR ENTIRETY. PATCH AND REPAIR DOORS, JAMBS, AND PANELING WHERE HARDWARE IS REMOVED, PER SPECIFICATIONS.
  - REPLICA DOORS ARE TO MATCH HISTORIC DOORS. MATCH DIMENSIONS, PROFILE, AND TONGUE AND GROOVE CONSTRUCTION DETAILING. INTERIOR PLY TO BE SOLID WOOD TO MATCH EXISTING CONSTRUCTION. USE NAILING PATTERN AND FASTENERS THAT MATCH HISTORIC DOORS. WHERE INDICATED, INSTALL NEW GLAZING TO BE TEMPERED AND SET IN SILICONE AND FRAMED WITH TRIM MATCH EXISTING INSTALLATION.

- NOTES**
- PROVIDE NEW REPLICA WOOD DOOR TO MATCH EXISTING. REFERENCE GENERAL NOTES. SHOP DRAWINGS OF REPLICA DOOR TO BE APPROVED BY CO PRIOR TO CONSTRUCTION AND INSTALLATION.
  - SHOP DRAWING OF NEW DOOR AND/OR FRAMES IS REQUIRED TO BE APPROVED BY CO PRIOR TO FABRICATION.
  - RESTORE FINISHES ON 2 PAIRS OF DOUBLE-ACTING DOORS TO MATCH PAINT ANALYSIS REPORT
  - ADJUST DOORS AND HINGES FOR PROPER OPERATION AND REFINISH EXISTING BRASS PUSH PLATES
  - STRIP LAYERS OF OLD PAINT FROM HINGES AND REPAINT TO MATCH COLOR IN HISTORIC PAINT ANALYSIS. USE TINTED PRIMER BEFORE FINAL COAT. REINSTALL AND STANDARD SCREWS (NO PHILLIPS SCREWS). REPLACE MISSING FINIALS (8 EA)
  - STRIP AND PAINT HINGES ON GATES. REPLACE PHILLIPS SCREWS WITH STANDARD SCREWS (4 EA)
  - REFRESH FINISH ON DOOR AND SIDELIGHT
  - NEW DOOR FRAME TO BE INSTALLED IN THE SAME LOCATION OF EXISTING.
  - REPAIR DOOR TO CLOSE PROPERLY AND REPAIR FINISH ON DOOR.
  - CUSTOM METAL GATE THAT IS POWDER COATED AND PAINTED SILVER TO MATCH THE HISTORIC PAINT COLOR. REFERENCE DOOR HARDWARE SPECIFICATIONS. GATE TO HAVE A LOCK, METAL STOPS AT THE TOP AND SIDES, AND HINGES. DOOR SHOULD NOT SWING IN.





311-2



311-1

1 Photo Detail - 311 Maurice Office - Doors

A0.16

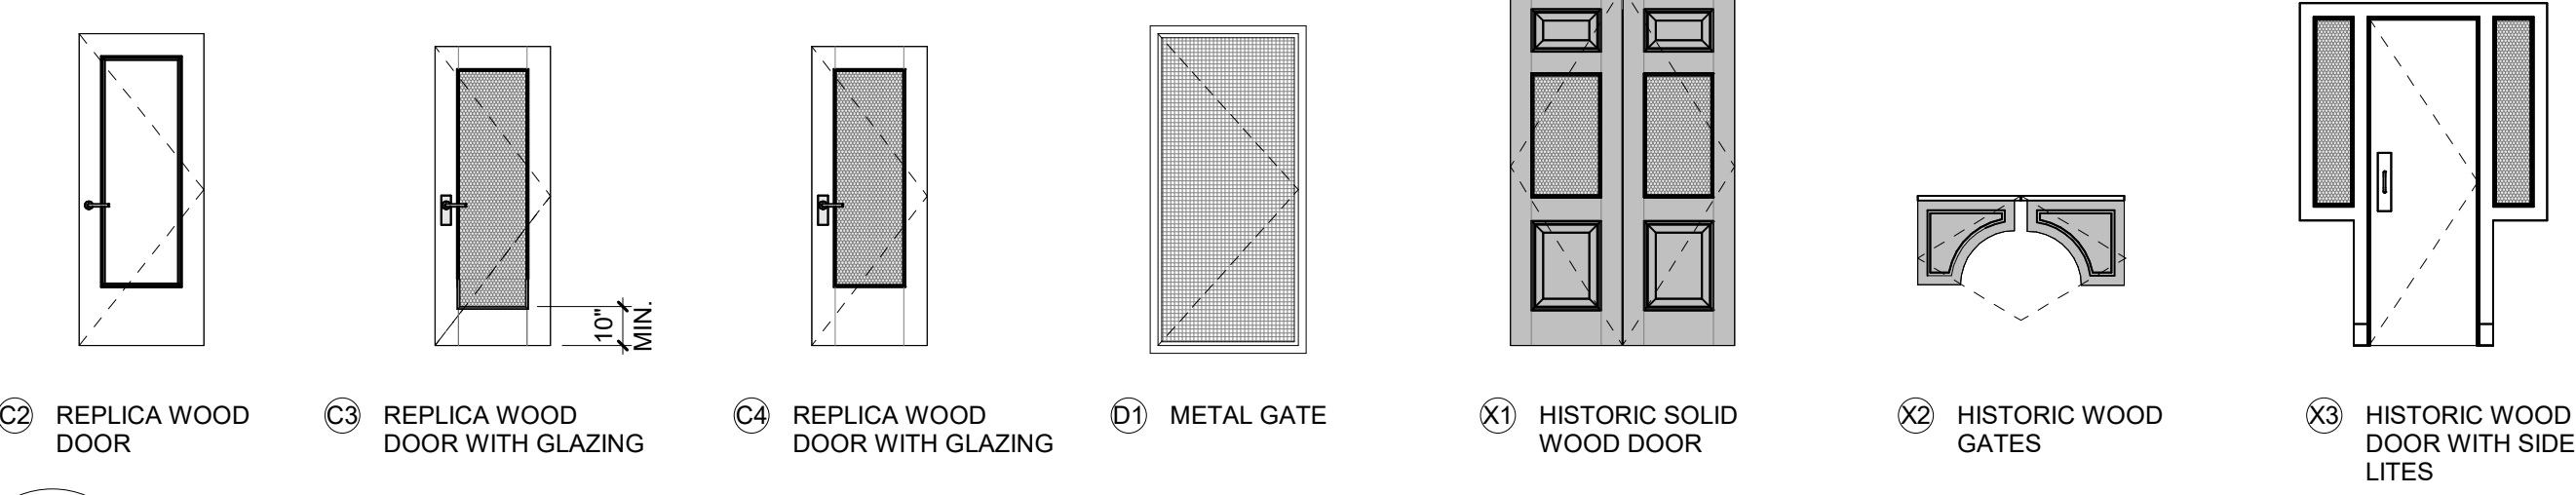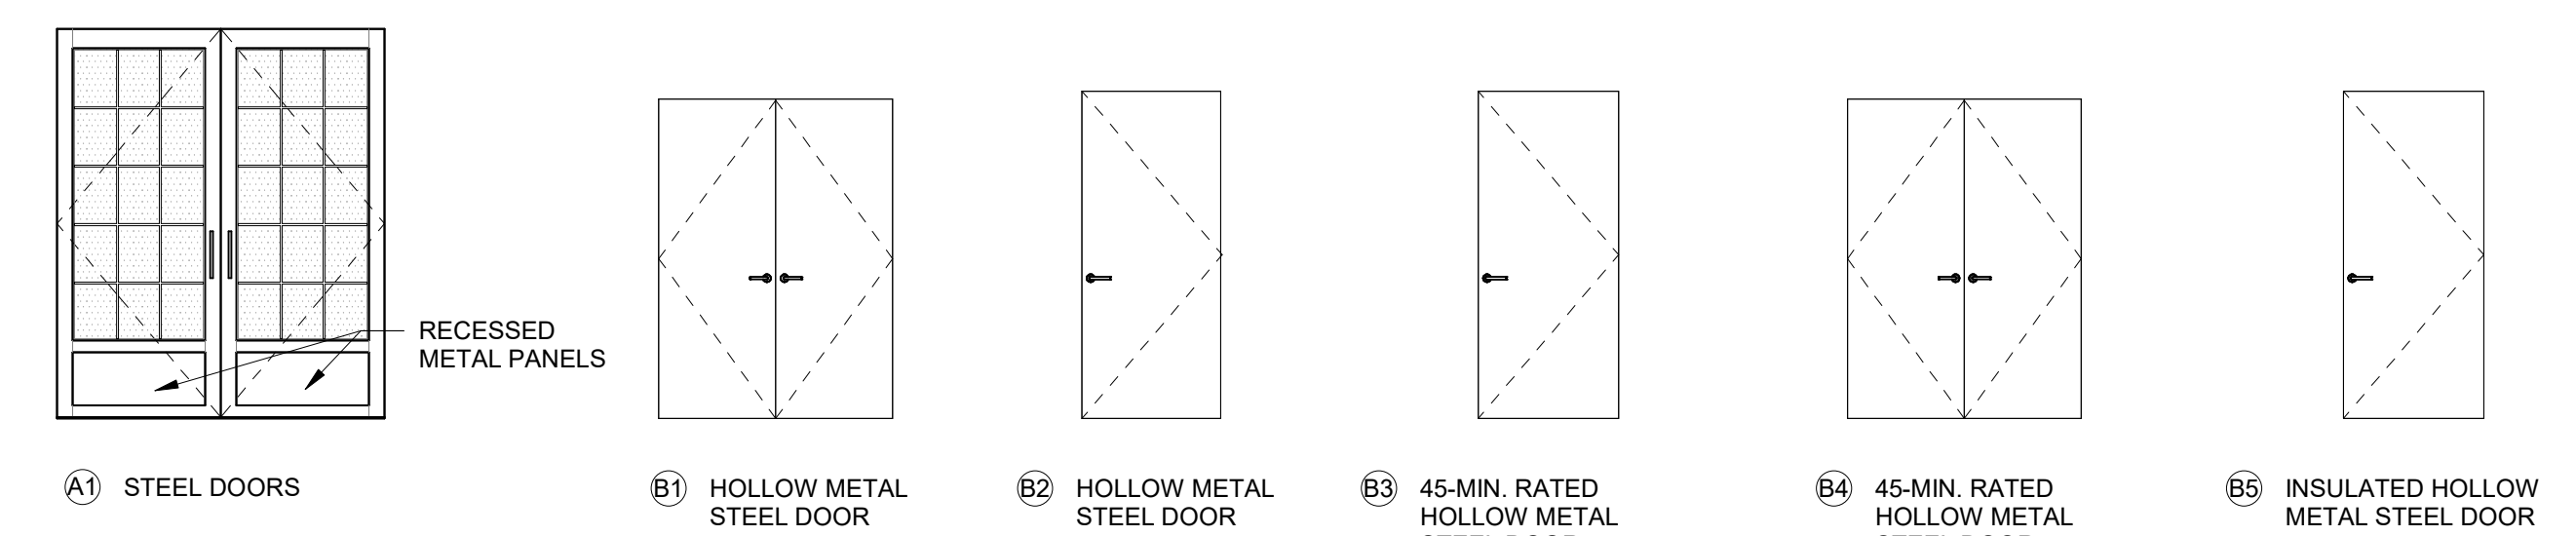


2 DOOR TYPES

A0.16




3 DOOR FRAME TYPES

A0.16

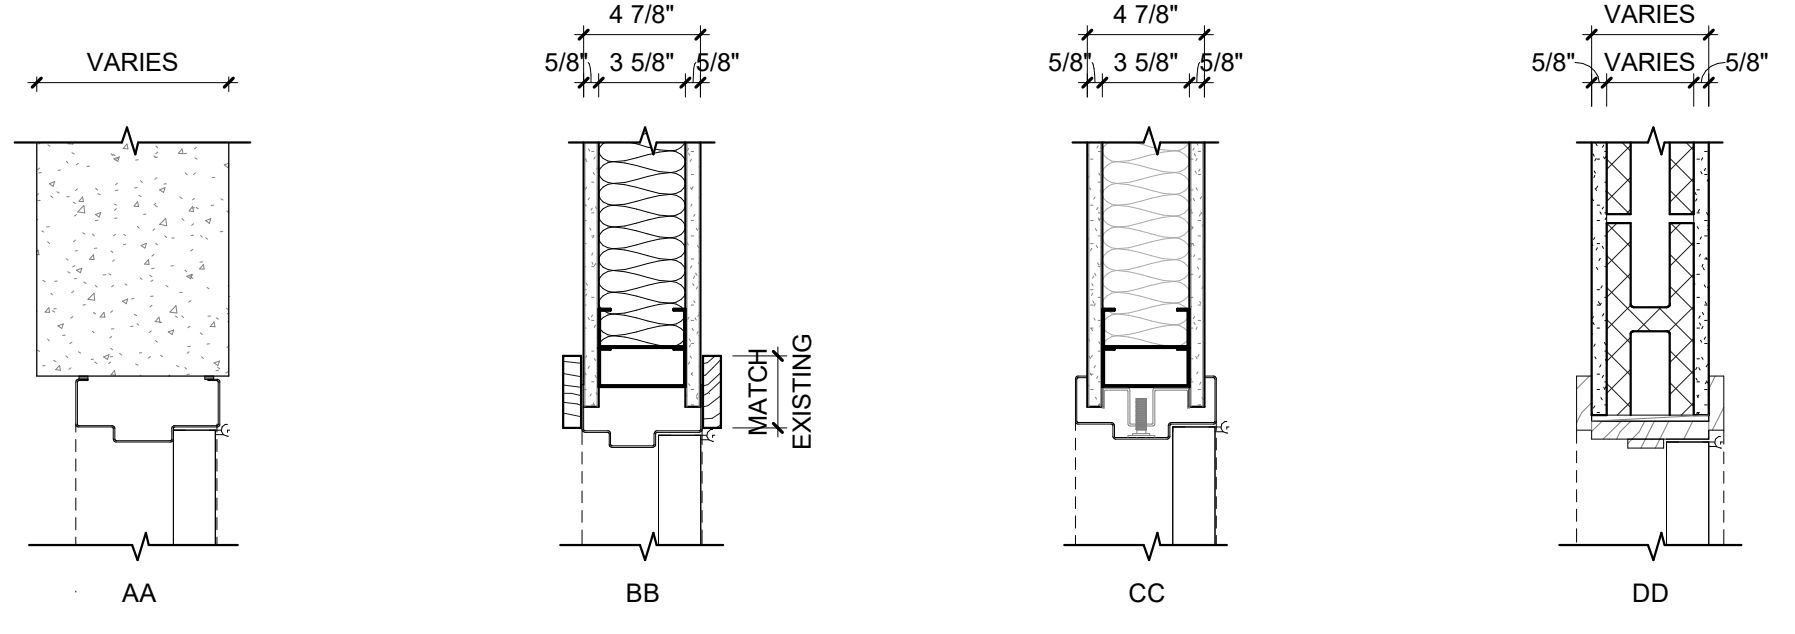

4 Door Frame Profiles

A0.16

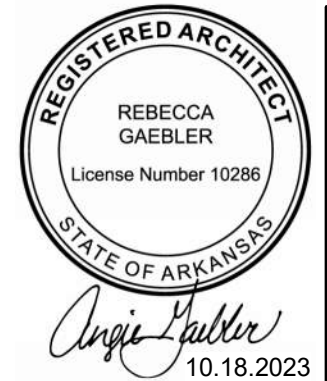

A/E FIRMS  
PRIME/ARCH:  
STRATA ARCHITECTURE  
1701 OAK STREET,  
SUITE 100  
KANSAS CITY, MO  
1-816-474-0900

DESIGNED:  
CA/AG  
CADD:  
CA/ZA/EM  
TECH. REVIEW:  
AG  
DATE:  
10.27.2023

SUB SHEET NO.  
**01**  
**A0.16**

TITLE OF SHEET  
**MAURICE BATHHOUSE**  
**DOOR SCHEDULE**  
  
REHABILITATE BATHHOUSES  
HOT SPRINGS NATIONAL PARK

DRAWING NO.  
**128**  
**182951**  
PMIS/PKG NO.  
318915  
SHEET  
22 OF 286