


1 Demolition Second Floor Plan
 AX1.2 1/8" = 1'-0" SCALE (A)

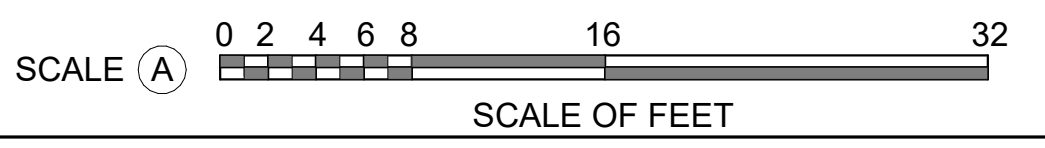

- GENERAL NOTES - DEMOLITION:**
- A. DO NOT SCALE FROM THE DRAWINGS. ALL DIMENSIONS ARE APPROXIMATE. ACTUAL FIELD VERIFIED DIMENSIONS SHALL BE OBTAINED BY THE GENERAL CONTRACTOR OR THE APPLICABLE SUB-CONTRACTORS BEFORE SUBMITTING SHOP DRAWINGS, ORDERING MATERIALS, OR THE COMMENCEMENT OF CONSTRUCTION.
 - B. THE SCOPE OF DEMOLITION WORK IS NOT LIMITED EXCLUSIVELY TO THE WORK INDICATED ON THE DEMOLITION DRAWINGS. THE CONSTRUCTION DOCUMENTS ARE PROVIDED AS A GENERAL GUIDE FOR DEMOLITION. THE GENERAL CONTRACTOR IS RESPONSIBLE FOR VERIFYING EXISTING CONDITIONS, IDENTIFYING ADDITIONAL DEMOLITION WORK THAT MAY BE REQUIRED FOR THE INSTALLATION OF NEW WORK. REMOVE ALL UNUSED AND/OR ABANDONED PIPE, CONDUIT, CONDUCTORS, SCREWS, NAILS AND FASTENERS IN THEIR ENTIRETY BACK TO THEIR ORIGINAL SOURCE.
 - C. REFER TO THE SPECIFICATIONS FOR THE REQUIREMENT FOR WORKING IN AREAS WHERE LEAD PAINT HAS BEEN IDENTIFIED.
 - D. REFER TO THE SPECIFICATIONS FOR THE IDENTIFICATION AND DISPOSAL OF FLUORESCENT LIGHTS AND BALLASTS IN EXISTING FIXTURES
 - E. REFER TO THE SPECIFICATIONS FOR REQUIRED SAFETY MEASURES REQUIRED FOR THE EXCAVATION OF SOILS SURROUNDING THE MAURICE STRUCTURE WHERE ELEVATED LEVELS OF METALS WERE IDENTIFIED.


KEYNOTES

02.01	024296, 028333 - REMOVE EXISTING DOOR, FRAME AND ACCESSORIES. REFERENCE DOOR SCHEDULE AND SPECIFICATION.
02.03	024296, 028212, 028333 - DEMOLISH MECHANICAL, ELECTRICAL AND/OR PLUMBING EQUIPMENT, INCLUDING EXISTING HVAC AND ELECTRICAL EQUIPMENT, FIRE PROTECTION EQUIPMENT, CONDUIT, DUCTWORK, PIPING, ACCESSORIES, AND LIGHTING IN THEIR ENTIRETY. DISPOSE OF ALL ITEMS STORED IN THIS SPACE, INCLUDING BUILDING MATERIALS, FIXTURES, SHELVING, BOXES, AND OTHER SIMILAR ITEMS. REFERENCE MEP DRAWINGS.
02.05	024296, 028333 - CAREFULLY DEMOLISH HISTORIC SHAFT, INCLUDING TERRAZZO BASE, BY CREATING A SMOOTH CUT AT THE BOTTOM OF THE BASE. CUT TO BE FLUSH WITH ADJACENT FLOOR.
02.06	013591, 024296, 028333 - CAREFULLY REMOVE AND SALVAGE ALL HISTORIC PLUMBING FIXTURES TO BE GIVEN TO THE PARK FOR STORAGE, TYPICAL. *
02.07	REFERENCE THE ROOF PLAN FOR ALL WORK REQUIRED AT THE ROOFS AND SKYLIGHTS.
02.09	REFERENCE ENLARGE VERTICAL CIRCULATION PLANS FOR REQUIRED WORK, TYPICAL
02.10	024296, 028212, 028333, 017329 - CUT NEW HOLE INTO EXISTING FLOOR SLAB FOR NEW MEP PENETRATION. REFERENCE MEP AND STRUCTURAL DRAWINGS.
02.301	024296, 028212, 028333 - MASSAGE 202: DEMOLISH EXISTING MASONRY WALL FOR NEW DOOR INSTALLATION. REFERENCE DOOR SCHEDULE AND STRUCTURAL DRAWINGS.
02.616	024296 - CAREFULLY DEMOLISH MECHANICAL LOUVERS FROM WINDOW OPENING AND ALL ASSOCIATED ANCHORS. HISTORIC WINDOW TRIM, STOOL, AND APRON TO REMAIN IN PLACE. REFERENCE EXTERIOR TREATMENT ELEVATIONS AND WINDOW SCHEDULE FOR ADDITIONAL INFORMATION.
03.382	033000, 096613 - STAIR 216: INFILL HOLE IN FLOOR AND INSTALL TERRAZZO REPAIR AT STAIR LANDING. TERRAZZO TO MATCH EXISTING.

DEMOLITION LEGEND

	EXISTING WALL AND/OR CONSTRUCTION TO REMAIN
	EXISTING WALL AND/OR CONSTRUCTION TO BE DEMOLISHED
	DAMAGED AND / OR DETERIORATED STUCCO
	EXISTING INTERIOR CONCRETE SLAB TO BE DEMOLISHED
	EXISTING CRACK IN STUCCO AND/OR PLASTER

THIS PAGE WAS PREPARED WITH COLORED LINES AND HATCHES. WHEN PRINTING, USE COLOR.

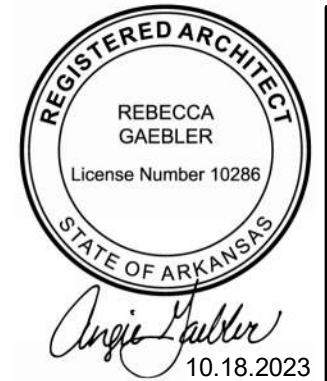

A/E FIRMS
 PRIME/ARCH:
 STRATA ARCHITECTURE
 1701 CHAK STREET,
 SUITE 100
 KANSAS CITY, MO
 T: 816.474.0900

DESIGNED:
CA/AG
 CADD:
CA/ZA/EM
 TECH. REVIEW:
AG
 DATE:
10.27.2023

SUB SHEET NO.
01
AX1.2

TITLE OF SHEET
 MAURICE BATHHOUSE
DEMOLITION SECOND FLOOR PLAN
 REHABILITATE BATHHOUSES
 HOT SPRINGS NATIONAL PARK

DRAWING NO.
128
182951
 PMIS/PKG NO.
 318915
 SHEET
 29 OF 286