


1 Proposed Second Floor Plan
 A1.2 1/8" = 1'-0" SCALE (A)

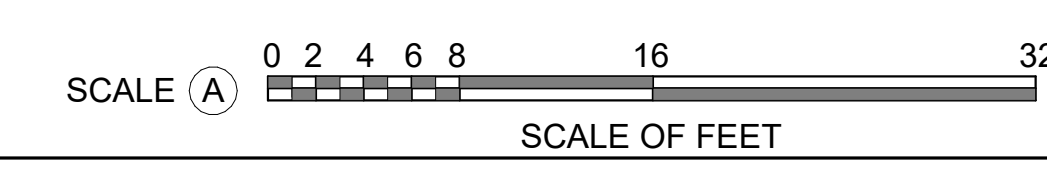

- GENERAL NOTES - TREATMENT:**
- A. DO NOT SCALE FROM THE DRAWINGS. ALL DIMENSIONS ARE APPROXIMATE. ACTUAL FIELD VERIFIED DIMENSIONS SHALL BE OBTAINED BY THE GENERAL CONTRACTOR OR THE APPLICABLE SUB-CONTRACTORS BEFORE SUBMITTING SHOP DRAWINGS, ORDERING MATERIALS, OR THE COMMENCEMENT OF CONSTRUCTION.
 - B. REFER TO THE SPECIFICATIONS FOR THE REQUIREMENT FOR WORKING IN AREAS WHERE LEAD PAINT HAS BEEN IDENTIFIED.
 - C. REFER TO THE SPECIFICATIONS FOR THE IDENTIFICATION AND DISPOSAL OF FLUORESCENT LIGHTS AND BALLASTS IN EXISTING FIXTURES
 - D. REFER TO THE SPECIFICATIONS FOR REQUIRED SAFETY MEASURES REQUIRED FOR THE EXCAVATION OF SOILS SURROUNDING THE MAURICE STRUCTURE WHERE ELEVATED LEVELS OF METALS WERE IDENTIFIED.

KEYNOTES

02.09	REFERENCE ENLARGE VERTICAL CIRCULATION PLANS FOR REQUIRED WORK. TYPICAL
02.10	024286, 028212, 028333, 017329 - CUT NEW HOLE INTO EXISTING FLOOR SLAB FOR NEW MEP PENETRATION. REFERENCE MEP AND STRUCTURAL DRAWINGS.
02.605	REFERENCE ROOF PLAN FOR DEMOLITION REQUIRED AT ROOFS. TYPICAL
03.01	030130.52, 033000 - INFILL EXISTING OPENING IN FLOOR WITH CONCRETE. REFERENCE STRUCTURAL DRAWINGS. NEW INFILL TO SET DOWN FROM EXISTING FINISH FLOOR TO ALLOW FOR FUTURE INFILL. 03.01"
03.380	033000 - STAIR 216: INFILL SECTION OF CONCRETE WALL WHERE MISSING WITH MASONRY AND PLASTER ON NORTH, EAST, AND WEST SIDES (15 SF). REFERENCE STRUCTURAL DRAWINGS FOR TYPICAL INFILL DETAIL.
03.381	033000 - STAIR 217: INFILL SECTION OF CONCRETE WALL WHERE MISSING ON SOUTH AND EAST SIDES (+/-12 SF).
03.382	033000, 096613 - STAIR 216: INFILL HOLE IN FLOOR AND INSTALL TERRAZZO REPAIR AT STAIR LANDING. TERRAZZO TO MATCH EXISTING.
04.380	040323 - STAIR 216: INFILL SECTION OF BRICK WALL WHERE BRICK IS MISSING ON WEST SIDE (6 SF).
04.381	040323 - STAIR 217: INFILL SECTION OF BRICK WALL WHERE BRICK IS MISSING ON WEST SIDE (6 SF).
05.06	054000 - INSTALL NEW METAL STUDS AT OLD CHASE. STUDS TO SPAN FLOOR TO CEILING.
05.300	054000, 078443, 092900, 099123 - SECOND FLOOR MECHANICAL ROOM: INSTALL 6" FIRE RATED WALL. FIRE CAULK AND FIRE STOPS TO BE INCLUDED AT ALL WALL OPENINGS. WALL TO EXTEND FROM SLAB TO UNDERSIDE OF THIRD FLOOR DECK. (35 LF)
05.301	054000, 092900, 099123 - SECOND FLOOR UTILITY ROOMS: INFILL EXISTING DOOR OPENINGS (48 SF).
05.302	054000, 092900, 099123 - SECOND FLOOR ELECTRICAL ROOM: INSTALL 6" WALL. WALL TO EXTEND FROM SLAB TO UNDERSIDE OF THIRD FLOOR DECK. (10 LF)
05.303	051200 - INSTALL NEW METAL STAIR, REFERENCE STRUCTURAL DRAWINGS.
05.304	055213, 099123 - INSTALL NEW GALVANIZED METAL HANDRAILS. PREP, PRIME AND PAINT. VERIFY HEIGHT OF HANDRAIL IN FIELD.
08.02	080152.61, 088000 - REFERENCE EXTERIOR TREATMENT ELEVATIONS, THE WINDOW SCHEDULE, AND SPECIFICATIONS FOR WORK REQUIRED FOR ALL EXTERIOR WINDOWS AND WINDOW TRIM.
08.03	081113, 087100 - INSTALL FIRE RATED HOLLOW METAL FRAME AND METAL DOUBLE DOORS. REFERENCE DOOR SCHEDULE AND SPECIFICATIONS FOR ADDITIONAL INFORMATION.
08.04	081113, 081433, 087100 - INSTALL NEW DOOR. REFERENCE DOOR SCHEDULE AND SPECIFICATIONS FOR ADDITIONAL INFORMATION.
08.05	081113, 087100 - INSTALL NEW METAL ACCESS DOOR INTO INTERSTITIAL SPACE (1 LS). VERIFY HEIGHT OF DOOR IN FIELD. REFERENCE DOOR SCHEDULE AND SPECIFICATIONS FOR ADDITIONAL INFORMATION.
08.06	081113, 087100 - INSTALL HOLLOW DOUBLE DOORS AND METAL FRAME. REFERENCE DOOR SCHEDULE AND SPECIFICATIONS FOR ADDITIONAL INFORMATION.
09.300	096613 - SECOND FLOOR: INFILL WITH COMPLIMENTARY TERRAZZO WHERE EXISTING INTERIOR WALLS ARE REMOVED. TERRAZZO TO INCLUDE METAL ACCENT STRIPPING TO INDICATE THE LOCATIONS OF HISTORIC WALLS (+/-30 SF).
10.10	104413, 104416 - INTERIOR: INSTALL WALL MOUNTED FIRE EXTINGUISHER CABINET AND FIRE EXTINGUISHER

TREATMENT PLAN LEGEND

	REPLACEMENT MATERIAL INSTALLED		NEW HOLE IN EXISTING WALL
	AREA REQUIRING RESTORATION DUE TO SIGNIFICANT MATERIAL DETERIORATION		NEW WALLS
	EXISTING WALLS		

THIS PAGE WAS PREPARED WITH COLORED LINES AND HATCHES. WHEN PRINTING, USE COLOR.



A/E FIRMS PRIME/ARCH: STRATA ARCHITECTURE 1701 CHAK STREET, SUITE 100 KANSAS CITY, MO T-816-4740900	DESIGNED: CA/AG	SUB SHEET NO. 01 A1.2	TITLE OF SHEET MAURICE BATHHOUSE SECOND FLOOR PLAN	DRAWING NO. 128 182951
	CADD: CA/ZA/EM			PMIS/PKG NO. 318915
TECH. REVIEW: AG	DATE: 10.27.2023		REHABILITATE BATHHOUSES HOT SPRINGS NATIONAL PARK	SHEET 44 OF 286

11/8/2023 5:38:34 PM