

GENERAL NOTES - TREATMENT REFLECTED CEILING PLAN:

- A. ALL DIMENSIONS ARE TO THE FACE OF FINISH MATERIAL UNLESS OTHERWISE NOTED.
- B. CEILING HEIGHTS ARE SHOWN TO FINISH FLOOR LINE.
- C. REFER TO MECHANICAL, ELECTRICAL, AND PLUMBING DRAWINGS FOR ADDITIONAL INFORMATION.
- D. REFER TO THE SPECIFICATIONS FOR THE REQUIREMENT FOR WORKING IN AREAS WHERE LEAD PAINT HAS BEEN IDENTIFIED.
- E. REFER TO THE SPECIFICATIONS FOR THE IDENTIFICATION AND DISPOSAL OF FLUORESCENT LIGHTS AND BALLASTS IN EXISTING FIXTURES
- F. REFER TO THE SPECIFICATIONS FOR REQUIRED SAFETY MEASURES REQUIRED FOR THE EXCAVATION OF SOILS SURROUNDING THE MAURICE STRUCTURE WHERE ELEVATED LEVELS OF METALS WERE IDENTIFIED.

KEYNOTES

03.04	030130.52, 033000 - STRUCTURAL REPAIRS REQUIRED. REFERENCE STRUCTURAL DRAWINGS.
05.23	054000, 092900 - 107 & 111 RESTROOMS: INSTALL NEW METAL STUD WITH GYP FINISH WINDOW WELLS (24 LF).
09.213	092300 - 103 MECHANICAL: REPAIR PLASTER THROUGHOUT ENTIRE CEILING.
09.214	099123 - 103 MECHANICAL: PREP, PRIME, AND PAINT CEILING.
09.219	054000, 092900, 099123 - INSTALL FRAMING AND GYPSUM BOARD FOR NEW MECHANICAL SOFFIT. PREP, PRIME, AND PAINT. REFERENCE REFLECTED CEILING.
09.224	099123 - 104 OFFICE: PREP, PRIME, AND PAINT CEILING AND NEW SOFFIT.
09.230	095123 - 107 & 111 RESTROOM: INSTALL NEW ACOUSTICAL CEILING. REFERENCE REFLECTED CEILING PLAN AND SPECIFICATIONS.
09.247	099123 - 109 SUNPORCH: PREP, PRIME, AND PAINT EXISTING METAL CEILING GRID.
09.272	092300 - 110C ELEVATOR LOBBY: REPAIR PLASTER CEILING AND SKIM COAT.
09.273	092300 - 110C ELEVATOR LOBBY: REPAIR DECORATIVE PLASTER CORNICE (38 LF).
09.281	092300 - REPAIR PLASTER CEILING AND BEAMS AFTER STRUCTURAL REPAIRS.
22.00	PLUMBING PIPES AND/OR ASSOCIATED PARTS, REFERENCE PLUMBING DRAWINGS.
23.01	MECHANICAL DUCT AND/OR ASSOCIATED PARTS, REFERENCE MECHANICAL DRAWINGS.
26.01	INSTALL NEW LIGHT FIXTURES, REFERENCE ELECTRICAL DRAWINGS.




TREATMENT PLAN LEGEND

- REPLACEMENT MATERIAL INSTALLED
- AREA REQUIRING RESTORATION DUE TO SIGNIFICANT MATERIAL DETERIORATION
- EXISTING WALLS
- NEW HOLE IN EXISTING WALL
- NEW WALLS

THIS PAGE WAS PREPARED WITH COLORED LINES AND HATCHES. WHEN PRINTING, USE COLOR.

1 Proposed First Floor Reflected Ceiling Plan
A1.11 1/8" = 1'-0" SCALE (A)

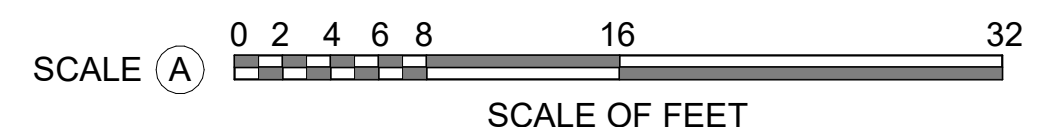

A/E FIRMS
 PRIME/ARCH:
 STRATA ARCHITECTURE
 1701 OAK STREET,
 SUITE 100
 KANSAS CITY, MO
 T. 816.474.0900

DESIGNED:
CA/AG
 CADD:
CA/ZA/EM
 TECH. REVIEW:
AG
 DATE:
10.27.2023

SUB SHEET NO.
01
A1.11

TITLE OF SHEET
MAURICE BATHHOUSE
FIRST FLOOR REFLECTED
CEILING PLAN
 REHABILITATE BATHHOUSES
 HOT SPRINGS NATIONAL PARK

DRAWING NO.
128
182951
 PMIS/PKG NO.
 318915
 SHEET
 50 OF 286