




**SHEET NOTES:**

- REFER TO SHEET E0.0 AND E0.1 FOR GENERAL NOTES AND SYMBOLS.
- ALL LIGHTING CIRCUITS ON THIS SHEET SHALL BE CONNECTED TO PANEL ML1, UNLESS NOTED OTHERWISE.

**KEYNOTES:** #

- LIGHT SWITCH CONTROLLING LOBBY 110 LIGHTS.
- FURNISH AND INSTALL NEW CONCRETE PAD FOR OUTDOOR FIXTURE 'R' TO MOUNT.
- ROOM CONTROLLER SHALL SERVE EXTERIOR LIGHT FIXTURE CIRCUIT CONTROLLED BY PHOTOCELL ON ROOF.

**1**  
**EL1.1**  
**FIRST FLOOR LIGHTING PLAN**  
 1/8" = 1'-0"

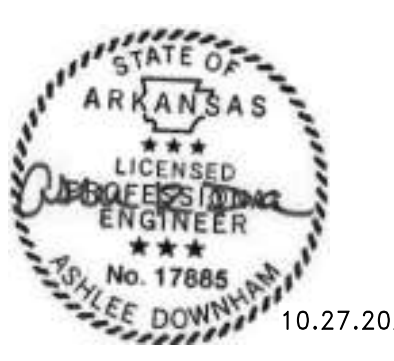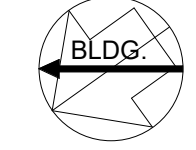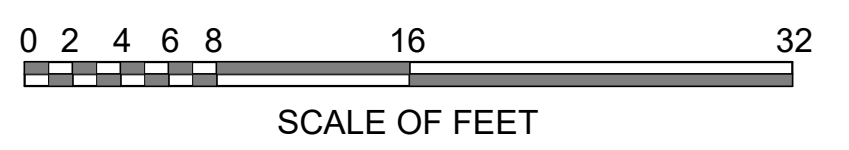

10.27.2023

A/E FIRMS PRIME/ARCH: <b>STRATA ARCHITECTURE</b> 1703 OAK STREET, SUITE 100, KANSAS CITY, MO T: 816.449.0900 MEP/ELECT: <b>IMEG CORP.</b> 1400 BALTIMORE STREET, SUITE 300, KANSAS CITY, MO T: 816.842.8437	DESIGNED: PIP	SUB SHEET NO. <b>01</b> <b>EL1.1</b>	TITLE OF SHEET <b>MAURICE BATHHOUSE</b> <b>FIRST FLOOR LIGHTING</b> <b>PLAN</b> REHABILITATE BATHHOUSES HOT SPRINGS NATIONAL PARK	DRAWING NO. <b>626</b> <b>180065</b>
	CADD: WMM			PMIS/PKG NO. 318674
	TECH. REVIEW: PIP			SHEET 172 OF 286
	DATE: 10.27.2023			

10/27/2023 1:13:46 PM