




**SHEET NOTES:**

- ROUTING OF PLUMBING EQUIPMENT AND PIPING SHALL BE VERY CAREFULLY COORDINATED WITH EXISTING CONDITIONS, PRESERVATION ZONES, AND HISTORIC NATURE OF BUILDING TO CONFORM WITH THE SECRETARY OF THE INTERIOR'S REHABILITATION REQUIREMENTS AND PRESERVATION BRIEFS RELATED TO MEP DESIGN AND INSTALLATION.

**KEYNOTES: #**

- 4" SAN AND 1-1/2" CW DN. 2" V UP AND DN AND EXTEND TO 3" VTR. STOP SANITARY AND COLD WATER PIPING 6" A.F.F. AND CAP.
- 4" SAN AND 1-1/2" CW DN. STOP SANITARY AND COLD WATER PIPING 6" A.F.F. AND CAP.
- FIRE PROTECTION RISER DN. PROVIDE ISOLATION VALVE WITH TAMPER SWITCH AND CAP FOR FUTURE SPRINKLER ZONE AND PIPING ON THIS FLOOR.
- CONNECT NEW ROOF SCUPPER DRAIN TO EXISTING PIPING

**1**  
THIRD FLOOR PLUMBING PLAN  
1/8" = 1'-0"

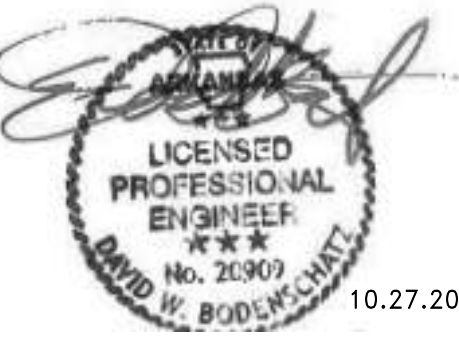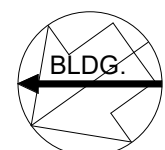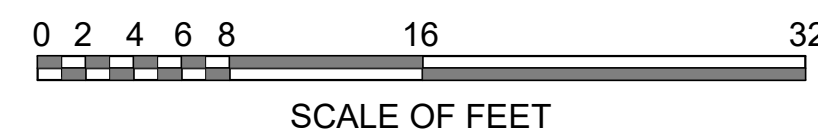

10.27.2023

<b>A/E FIRMS</b> PRIME/ARCH: <b>STRATA ARCHITECTURE</b> 1703 OAK STREET, SUITE 100 KANSAS CITY, MO T: 816.474.0900 MEP/ENG: <b>IMEG CORP.</b> 1400 BALTIMORE STREET, SUITE 300 KANSAS CITY, MO T: 816.842.8437	<b>DESIGNED:</b> SGB	SUB SHEET NO. <b>01</b> <b>P1.3</b>	<b>TITLE OF SHEET</b> <b>MAURICE BATHHOUSE</b> <b>THIRD FLOOR PLUMBING</b> <b>PLAN</b> REHABILITATE BATHHOUSES HOT SPRINGS NATIONAL PARK	<b>DRAWING NO.</b> <b>626</b> <b>180065</b>
	<b>CADD:</b> WMM	<b>PMIS/PKG NO.</b> 318674		
	<b>TECH. REVIEW:</b> SGB			<b>SHEET</b> 130 OF 286
	<b>DATE:</b> 10.27.2023			

10/27/2023 5:15:11 PM