

CONSULTANTS:

- OWNER'S PROJECT ADVISOR:
MOSES TUCKER REAL ESTATE, INC.
- CIVIL ENGINEER:
MCLELLAND ENGINEERS
- LANDSCAPE ARCHITECT:
LARSON BURNS SMITH
- STRUCTURAL ENGINEER:
CROMWELL ENGINEERS INC.
- MECH., ELEC., PLUMB. ENGINEER:
CROMWELL ENGINEERS INC.
- SUSTAINABLE CONSULTANT:
BNIM / ELEMENTS
- GLOBAL VILLAGE CONSULTANT
CAMBRIDGE SEVEN ASSOCIATES
- INTERIOR DESIGNER:
POLK STANLEY YEARY
- GENERAL CONTRACTOR:
CDI

GENERAL NOTES:

NOTES:

ISSUE DATE:
DECEMBER 15, 2003
CORE/SHELL
PACKAGE #5

REVISIONS:


#	DATE	DESCRIPTION
1	6/01/2004	ASI #2
2	7/01/2004	PACKAGE 7
3	8/26/2004	ASI #17

HEIFER INTERNATIONAL CENTER OFFICE BUILDING
LITTLE ROCK, ARKANSAS


PSY PROJECT NUMBER:
431C

CONTENTS:
STAIR #2 FRAMING PLAN


SHEET NUMBER:
S201

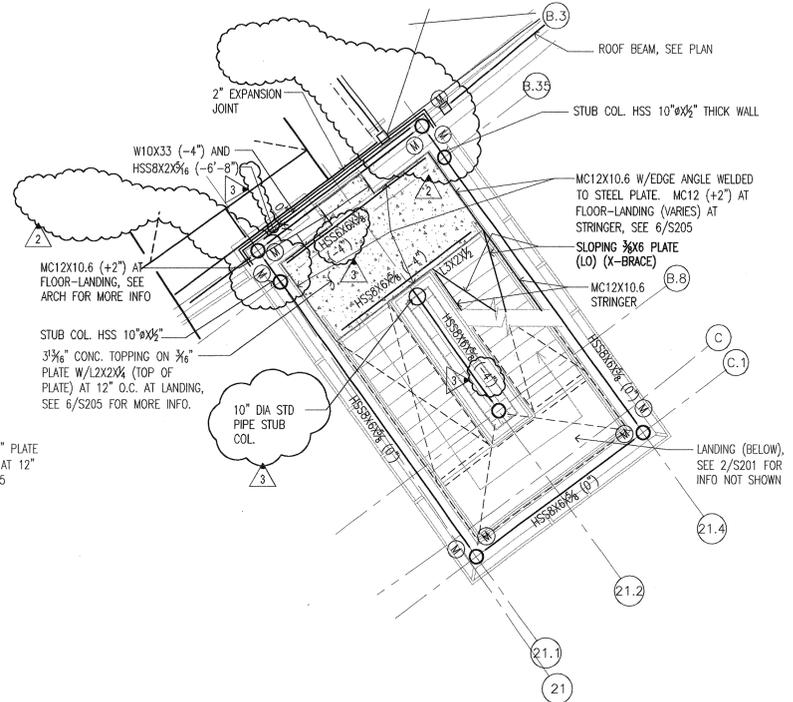

③ STAIR #2 FRAMING PLAN AT MAIN ROOF
SCALE: 1/4"=1'-0"

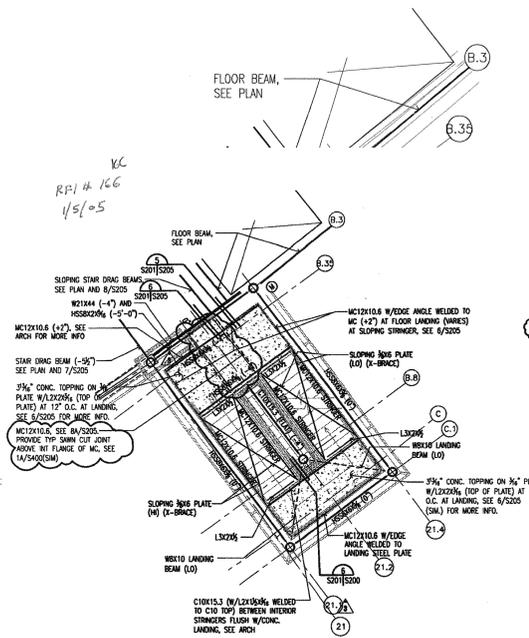


② SECOND, THIRD, AND FOURTH FLOOR STAIR #2 FRAMING PLAN
SCALE: 1/4"=1'-0"

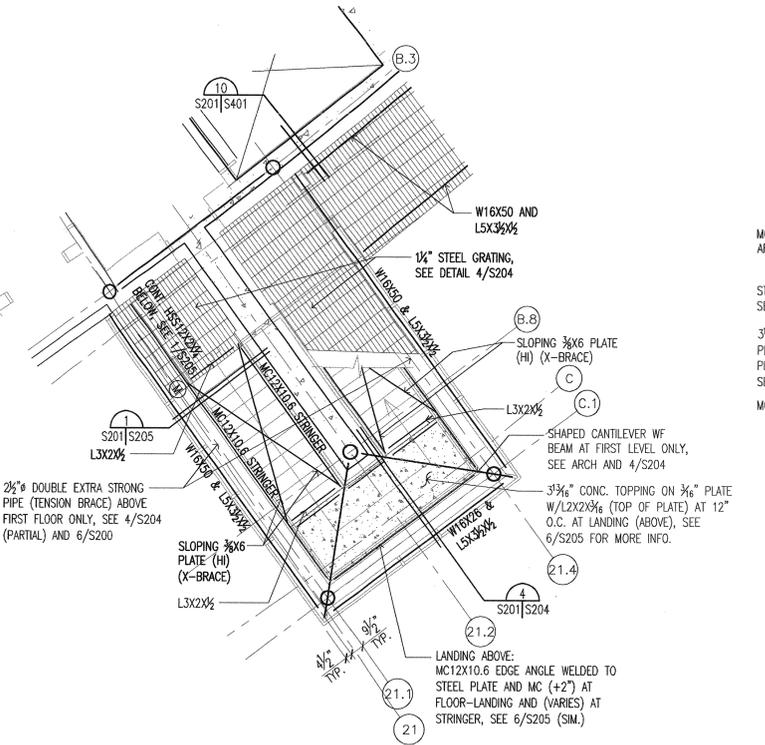

① FIRST FLOOR STAIR #2 FRAMING PLAN
SCALE: 1/4"=1'-0"

NOTE:
1. SEE 1/S205 FOR GALV. STEEL INFO.
2. MC12 CONT. AT INTERMEDIATE LANDINGS

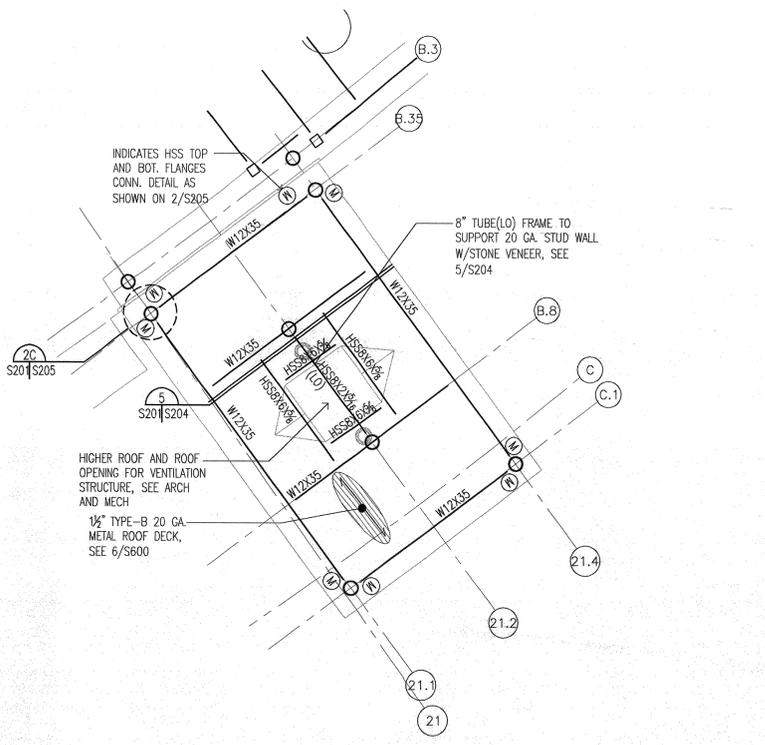

④ STAIR #2 ROOF FRAMING PLAN
SCALE: 1/4"=1'-0" T.O.S. = 336'-0"

F:\Projects\2001\2001_066\2001066.dwg S201.dwg, 06/27/2004 10:20:28 AM

