

# SECURE WALKWAY ARKANSAS STATE CAPITOL EARLY SITE PACKAGE

ARKANSAS SECRETARY OF STATE &  
BUREAU OF LEGISLATIVE RESEARCH

LITTLE ROCK, AR 72201

## ISSUED FOR CONSTRUCTION

October 11, 2023

Architect

WITSELL EVANS RASCO  
901 West Third Street  
Little Rock, Arkansas 72201  
501.374.5300  
www.WERarch.com



CIVIL

Development Consultants Inc.  
2200 Rodney Parham Rd  
Little Rock, AR 72212  
(501) 221-7880  
www.dcius.pro

STRUCTURAL


CROMWELL  
1300 East 6th Street  
Little Rock, AR 72202  
(501) 372-2900  
www.cromwell.com

MEPE

CROMWELL  
1300 East 6th Street  
Little Rock, AR 72202  
(501) 372-2900  
www.cromwell.com

I HEREBY CERTIFY THAT THESE PLANS & SPECIFICATIONS HAVE BEEN PREPARED BY ME, OR UNDER MY DIRECT SUPERVISION. I CERTIFY THAT TO THE BEST OF MY KNOWLEDGE, THESE PLANS & SPECIFICATIONS ARE AS REQUIRED BY LAW & IN COMPLIANCE WITH THE ARKANSAS FIRE PREVENTION CODE FOR THE STATE OF ARKANSAS.

 10/11/23  
JOHN GREER, A.I.A.

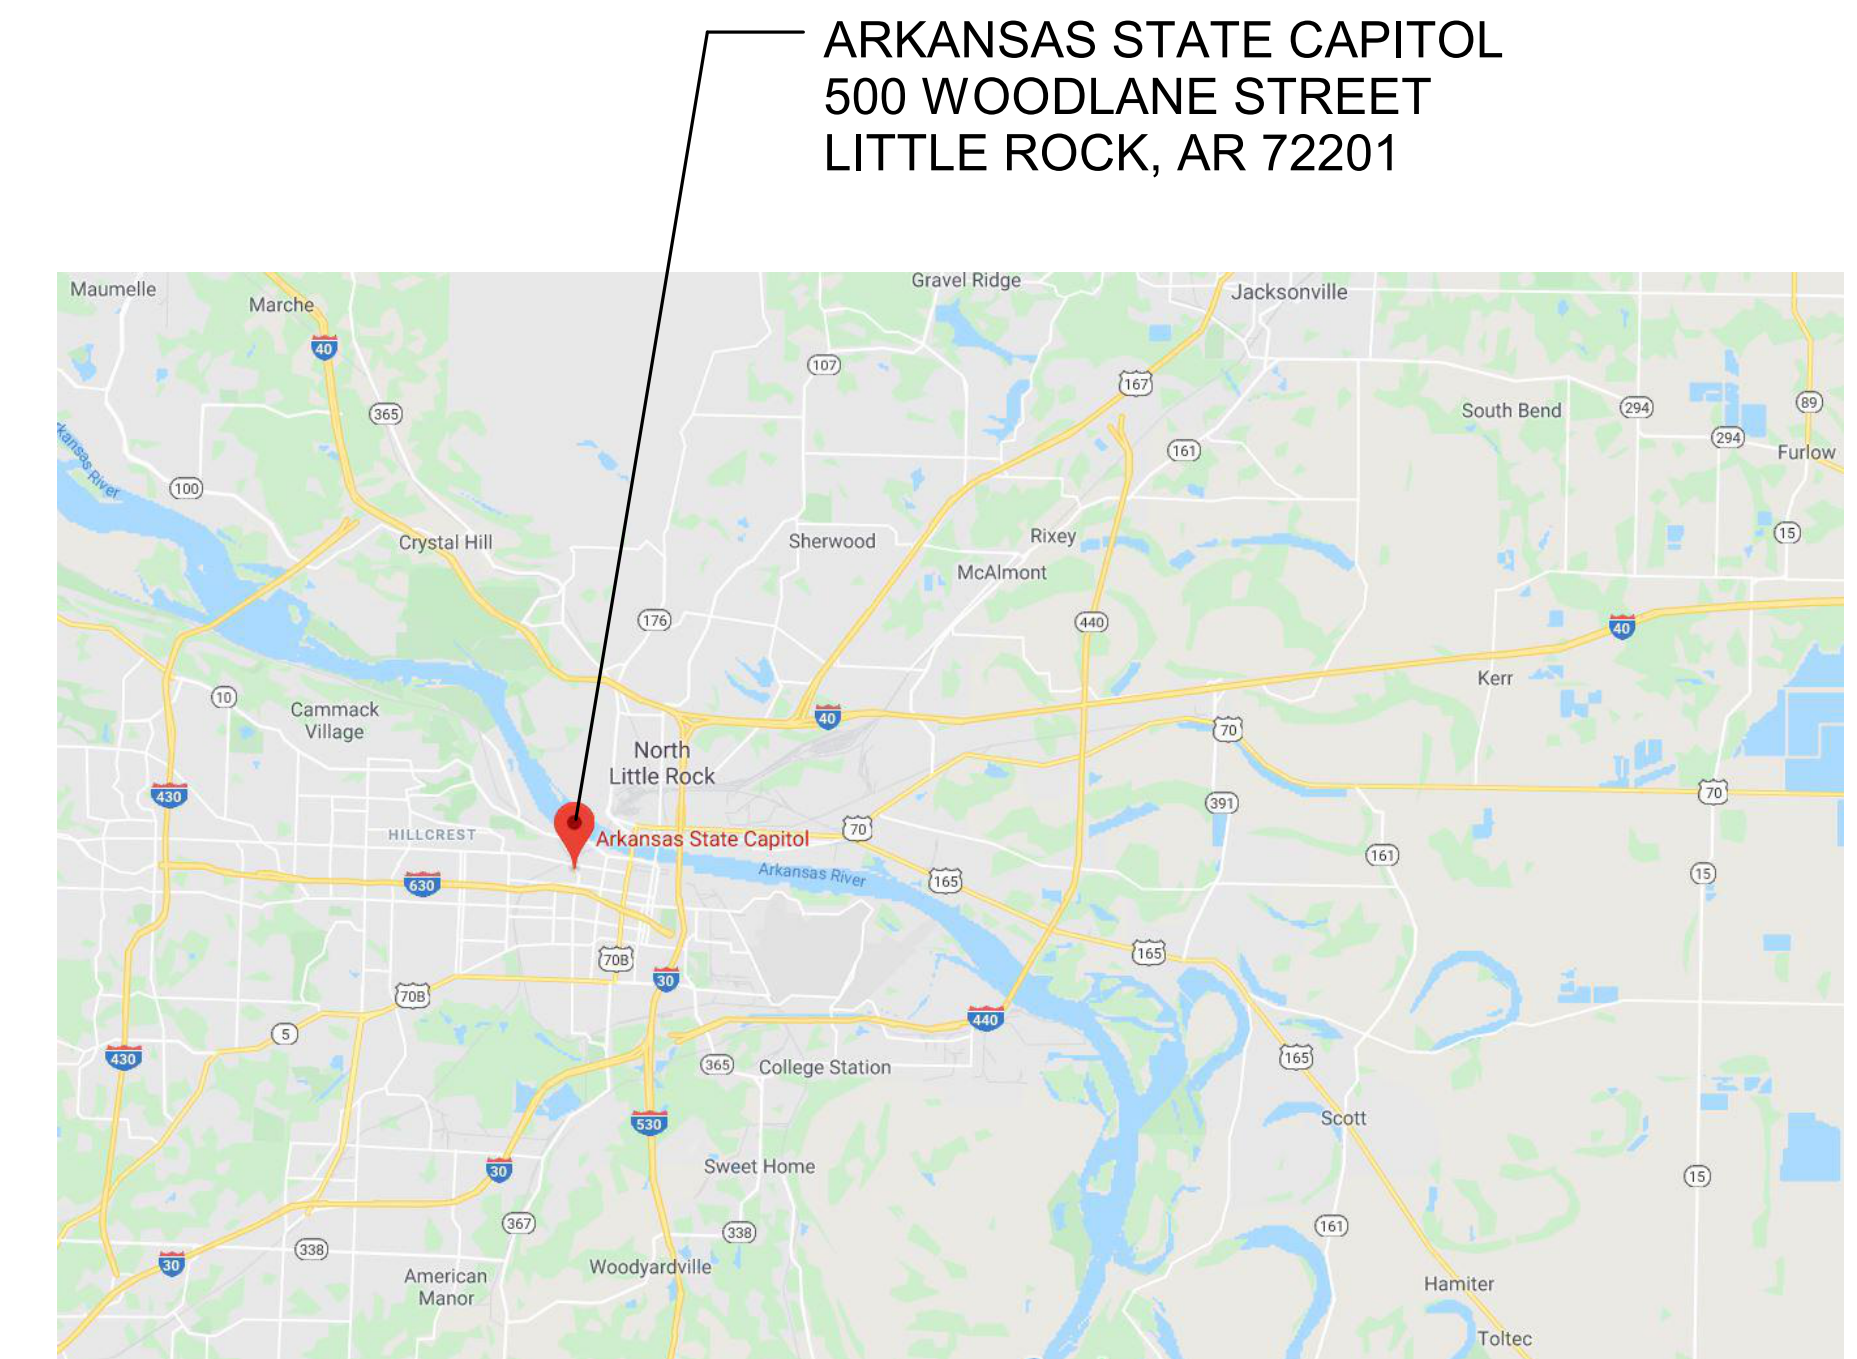

VICINITY MAP

GENERAL CONTRACTOR  
KINCO CONSTRUCTORS  
12600 Lawson Rd #2711  
Little Rock, AR 72210  
(501) 225-7606  
kincoconstructors.com

### INDEX OF DRAWINGS


A0.00 TITLE SHEET

#### CIVIL

- C1.01 DEMOLITION PLAN
- C2.01 SITE & UTILITY PLAN
- C2.02 SITE & UTILITY DETAILS
- C3.01 GRADING & EROSION CONTROL PLAN
- C3.02 GRADING & EROSION CONTROL DETAILS






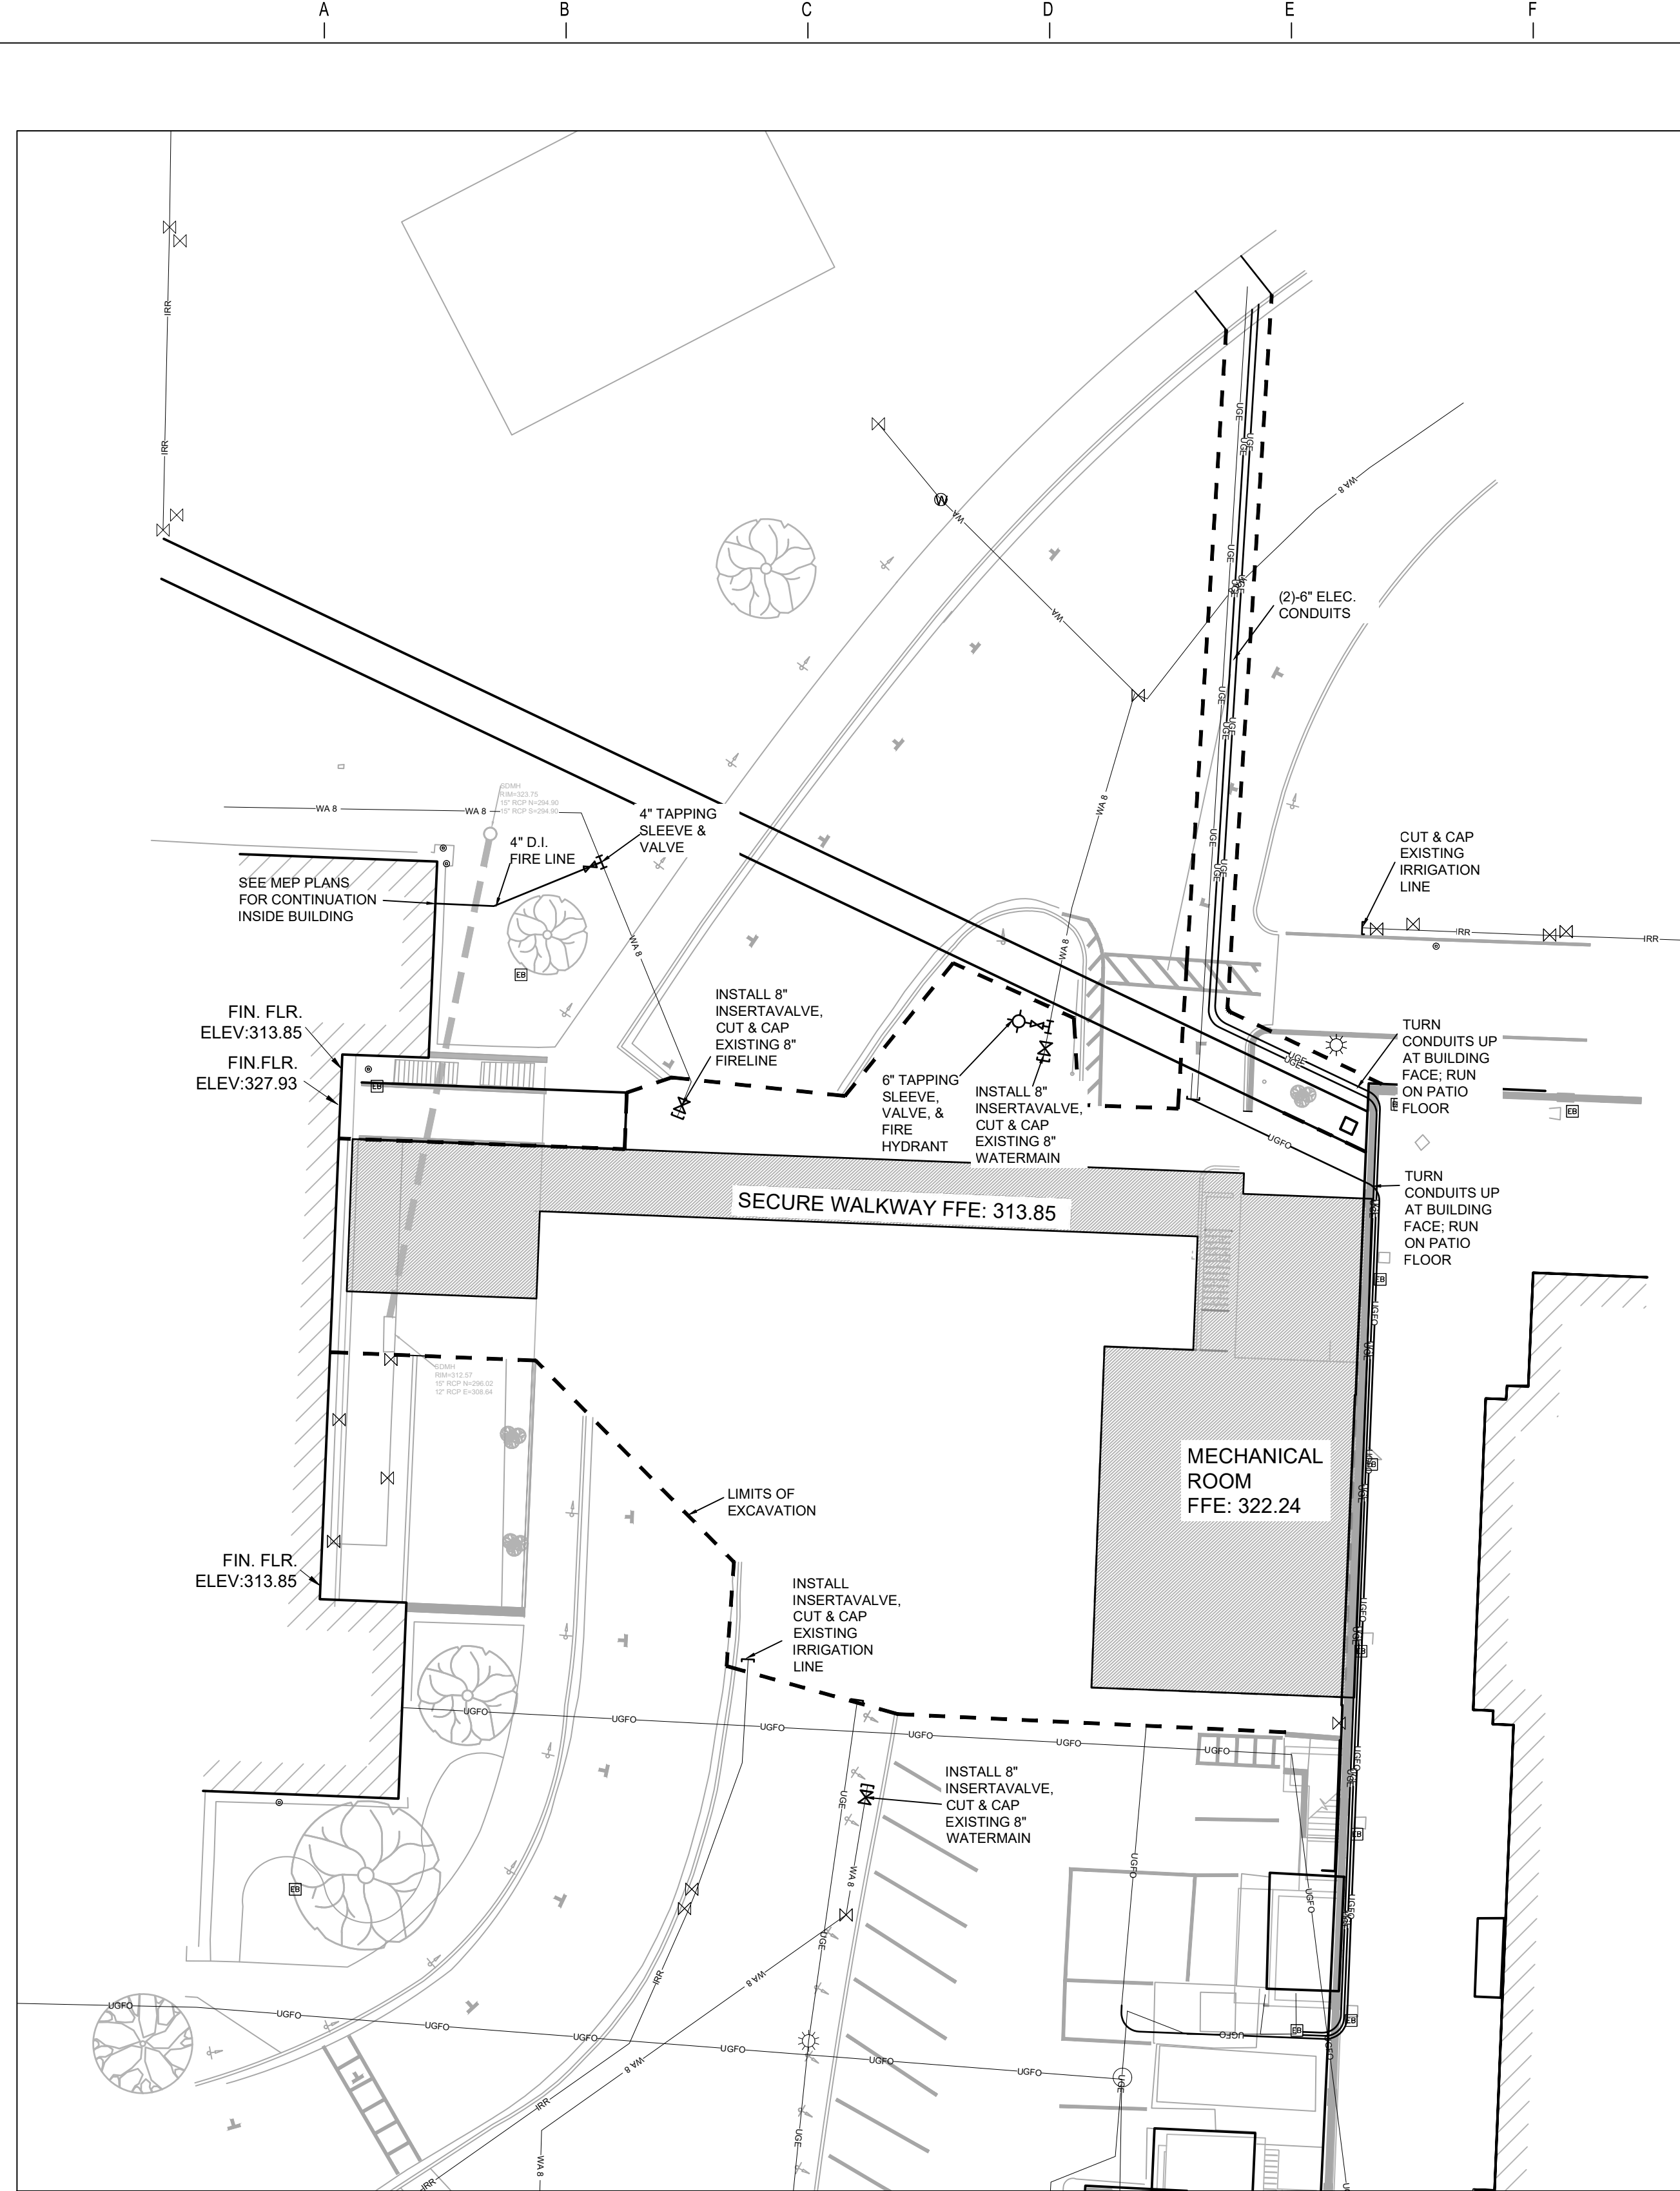

**LEGEND**

●	FOUND MONUMENT
⊗	SET 1/2" REBAR
⊙	SET CHISELED X
⊠	COMPUTED POINT
⊕	FIRE HYDRANT
⊕	WATER VALVE
⊕	WATER METER
⊕	GAS METER
⊕	GAS VALVE
⊕	POWER POLE
⊕	POWER POLE W/ LIGHT
⊕	GUY WIRE
⊕	LIGHT POLE
⊕	TELEPHONE PEDESTAL
⊕	ELECTRIC METER
⊕	SANITARY SEWER MANHOLE
⊕	STORM DRAIN MANHOLE
⊕	SIGN
—WA—	WATER LINE
—GAS—	GAS LINE
—OHE—	OVERHEAD ELECTRIC
—UGFO—	UNDERGROUND FIBER OPTIC
—UGT—	UNDERGROUND TELEPHONE
—UGE—	UNDERGROUND ELECTRIC

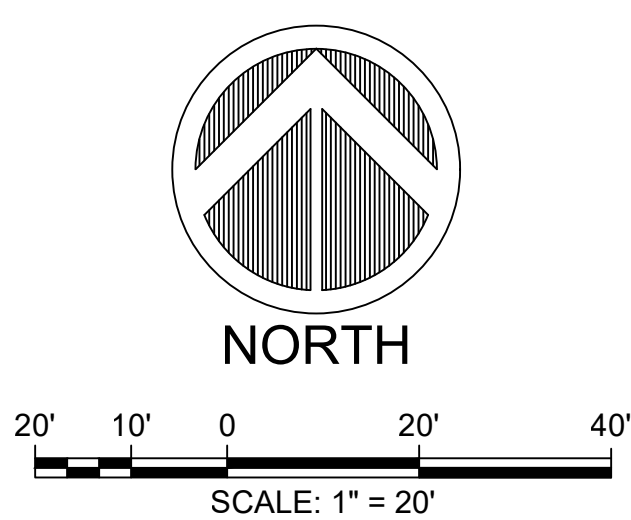

- GENERAL NOTES:**
- CONTRACTOR SHALL NOTIFY PROJECT ENGINEER PRIOR TO BEGINNING WORK.
  - CONTRACTOR IS RESPONSIBLE FOR APPLICATION, PAYMENT, & ACQUISITION OF ALL PERMITS NECESSARY FOR THE CONSTRUCTION ACTIVITIES RELATED TO THIS PROJECT.
  - CONTRACTOR SHALL LOCATE ALL EXISTING UTILITIES IN ACCORDANCE WITH THE ARKANSAS UNDERGROUND FACILITIES DAMAGE PREVENTION ACT. THIS LAW REQUIRES THAT THE CONTRACTOR MAKE A TELEPHONE CALL TO THE ARKANSAS ONE-CALL SYSTEM AT 1-800-485-2888 AT LEAST FOUR WORKING DAYS PRIOR TO EXCAVATION TO ENSURE THAT ANY EXISTING UTILITIES CAN BE LOCATED.
  - THE LOCATIONS OF EXISTING UTILITIES AS SHOWN HEREON ARE BASED ON ABOVEGROUND STRUCTURES, MARKINGS & RECORD DOCUMENTS. LOCATIONS OF UNDERGROUND UTILITIES MAY VARY SIGNIFICANTLY FROM LOCATIONS SHOWN HEREON. ADDITIONAL BURIED UTILITIES/STRUCTURES MAY BE ENCOUNTERED. THE CONTRACTOR SHALL MARK, LOCATE & MARK UTILITY LINES BEFORE CONSTRUCTION & UNCOVER AS NEEDED.
  - EXISTING UTILITIES TO REMAIN SHALL BE PROTECTED. CONTRACTOR SHALL BEAR ALL RESPONSIBILITY & COST OF REPAIR OR REPLACEMENT OF EXISTING UTILITIES DAMAGED OR INTERRUPTED AS A RESULT OF THIS CONSTRUCTION PROJECT.
  - CONTRACTOR SHALL NOTIFY THE PROJECT ENGINEER & THE OWNER OF ANY DAMAGED OR INTERRUPTED UTILITIES IMMEDIATELY.
  - CONTRACTOR IS RESPONSIBLE FOR RETURNING ALL EXISTING SITE CONDITIONS DISTURBED BY CONSTRUCTION ACTIVITIES BACK TO EXISTING OR BETTER CONDITION.
  - ALL SEWER LINES & APPURTENANCES SHALL BE INSTALLED IN ACCORDANCE WITH THE LITTLE ROCK MASTER RECLAMATION AUTHORITY STANDARD PIPELINE MATERIALS & CONSTRUCTION SPECIFICATIONS & DETAILS, LATEST EDITION.
  - ALL WATER LINES & APPURTENANCES SHALL BE INSTALLED IN ACCORDANCE WITH CENTRAL ARKANSAS WATER STANDARD PIPELINE MATERIALS & CONSTRUCTION SPECIFICATIONS & DETAILS, LATEST EDITION.
  - EXISTING UTILITIES TO REMAIN ARE TO BE PROTECT & ADJUSTED TO MATCH PROPOSED GRADE AS NEEDED.
  - CONTRACTOR TO CONSTRUCT ALL ACCESS RAMPS & PAVING TO CITY OF LITTLE ROCK AS PER ADA STANDARDS. VERIFY.
  - TREES TO REMAIN ARE TO BE PROTECTED FROM DAMAGE DURING CONSTRUCTION.
  - ELECTRICAL LIGHTING INFORMATION SHOWN FOR COORDINATION PURPOSES ONLY. SEE MEP SHEETS FOR DETAILS & SPECIFICATIONS.
  - CONTRACTOR SHALL NOTIFY ENGINEER OF ANY CONSTRUCTION CONFLICTS THAT BECOME APPARENT & REVIEW INSTRUCTIONS &/OR PLAN REVISIONS PRIOR TO MAKING ANY CHANGES.

- GENERAL DEMOLITION NOTES:**
- IT IS THE RESPONSIBILITY OF THE CONTRACTOR TO HAVE THOROUGH KNOWLEDGE OF THE EXISTING SITE FEATURES, UTILITIES & STORM DRAINAGE.
  - ALL ITEMS SHOWN IN BOLD LINES OR AS LABELED ARE TO BE REMOVED.
  - SAWCUT EDGES OF ALL CURB & PAVEMENT REMOVAL AREAS.
  - REMOVE ALL PORTIONS OF TREES ABOVE & BELOW GROUND INCLUDING STUMPS & ROOTS & PROVIDE COMPACTED SELECT FILL MATERIAL TO BRING EXCAVATED AREAS TO PROPOSED FINISH GRADE.
  - ITEMS NOT SHOWN TO BE REMOVED ON THIS PLAN BUT INSIDE THE PROJECT LIMITS & IN CONFLICT WITH PROPOSED IMPROVEMENTS SHALL BE REMOVED. LIMITS CONSISTS OF ALL AREAS OF DISTURBANCE FOR CONSTRUCTION OF THE PROJECT.
  - UTILITIES TO BE REMOVED SHALL BE COORDINATED WITH THE UTILITY AUTHORITY HAVING JURISDICTION.
  - BACKFILL ALL UTILITY TRENCHES TO SUBGRADE ELEVATION WITH SELECT FILL MATERIAL.
  - NOTICE OF DISRUPTION TO UTILITY SERVICES SHALL BE COORDINATED WITH OWNER / ARCHITECT 72 HOURS IN ADVANCE.
  - SIGNS SHOWN TO BE REMOVED SHALL BE STORED & REUSED PER THESE PLANS OR RETURNED TO THE OWNER.
  - CONTRACTOR SHALL REVIEW RECORD DRAWINGS FOR EXISTING BUILDINGS & BUILDINGS THAT HAVE BEEN REMOVED. CONTRACTOR SHALL BE AWARE THAT POTENTIAL ABANDONED UTILITIES, DRAINAGE, FOOTINGS & OTHER SUB-SURFACE FEATURES MAY EXIST BUT MAY NOT BE SHOWN ON THIS PLAN. WHERE POSSIBLE SUCH KNOWN FEATURES HAVE BEEN SHOWN. CONTRACTOR SHALL BE RESPONSIBLE FOR LOCATING & COORDINATING THE DEMOLITION, REMOVAL, & RELOCATION OF SUCH FEATURES AS REQUIRED.
  - PROTECT EXISTING UTILITY SERVICES UNTIL NEW SERVICES ARE IN PLACE & APPROVED.

- UTILITY CONSTRUCTION NOTES:**
- CONTRACTOR TO COORDINATE & PROVIDE THE DELIVERY OF OFF-SITE UTILITY MAIN & SERVICE EXTENSIONS, PRIVATE SERVICE LINES, SERVICE CONNECTIONS, ETC. FEES FOR PERMITS, METERS, CONNECTIONS, TESTING, & OTHER RELATED COSTS SHALL BE INCLUDED IN THE CONTRACT PRICE.
  - ALL WORK, MATERIALS, INSTALLATION METHODS, & COORDINATION RELATED TO WATER & SEWER LINES & SERVICES SHALL COMPLY WITH THE CURRENT STANDARD DETAILS & SPECIFICATIONS OF CENTRAL ARKANSAS WATER & LITTLE ROCK WASTEWATER UTILITY.
  - CONTRACTOR SHALL NOTIFY LOCAL UTILITIES A MINIMUM OF ONE WEEK PRIOR TO CONSTRUCTION OF ANY NEW MAIN LINE FACILITIES.
  - WATER LINES MUST BE INSTALLED WITH A MINIMUM 10' HORIZONTAL FROM SANITARY SEWER FACILITIES & 10' VERTICAL SEPARATION OVER SEWER LINE CROSSINGS OR PROVIDE ENCASEMENT FOR WATER LINES.
  - UTILITY REPRESENTATIVE MUST BE PRESENT WHEN CONTRACTOR TIES INTO AN EXISTING UTILITY. A MINIMUM OF 48 HOURS NOTICE MUST BE GIVEN PRIOR TO CONNECTION.
  - CONTRACTOR TO COORDINATE INSPECTIONS WITH ENGINEER & LOCAL UTILITY AUTHORITIES. PER UTILITY REQUIREMENTS, ALL ITEMS NOT COORDINATED FOR INSPECTION WILL UNCOVERED FOR INSPECTION AT THE CONTRACTOR'S EXPENSE.
  - ALL THRUST BLOCKING SHALL BE VISUALLY INSPECTED BY THE ENGINEER & A LOCAL UTILITY REPRESENTATIVE.
  - ALL PRESSURE TESTING SHALL BE OBSERVED BY THE ENGINEER & LOCAL UTILITY REPRESENTATIVE, AS REQUIRED BY THE ARK. DEPT. OF HEALTH & LOCAL UTILITY AUTHORITY.
  - WATER LINE PRESSURE TESTING & BACTERIOLOGICAL SAMPLING SHALL BE CONDUCTED UP TO THE BACKFLOW DEVICE. PER THE ARKANSAS DEPT. OF HEALTH & LOCAL UTILITY REQUIREMENTS.
  - SEWER LINE PRESSURE TESTING SHALL BE CONDUCTED PER THE ARKANSAS DEPT. OF HEALTH & LOCAL UTILITY REQUIREMENTS.
  - ALL EXISTING UTILITIES NOT TO REMAIN IN SERVICE ARE TO BE ABANDONED IN PLACE & FILLED WITH FLOWABLE FILL. OR, REMOVED & TRENCHES BACKFILLED WITH COMPACTED STRUCTURAL FILL.
  - ALL CONDUITS TO HAVE PULL CHORDS INSTALLED WITH STEEL POST TIE OFFS AT EACH END.
  - CONTRACTOR TO PROVIDE AS-BUILT DRAWINGS WITH STATE PLAN COORDINATES LOCATIONS OF ALL UTILITY LINES, CONNECTIONS, FITTINGS, VALVES, BENDS, ANCHOR COLLARS, METERS, MANHOLES, ETC. AS REQUIRED TO MEET LOCAL UTILITY REQUIREMENTS. ANY ITEMS WITHOUT REQUIRED LOCATION COORDINATES MUST BE UNCOVERED & LOCATED AT THE CONTRACTOR'S EXPENSE.
  - CLEANOUTS IN CONCRETE OR ASPHALT ARE TO BE ZURN Z1400 OR APPROVED EQUAL.
  - CONTRACTOR SHALL PROVIDE A WARRANTY FOR SEWER & WATER IMPROVEMENTS IN COMPLIANCE WITH LOCAL UTILITY REQUIREMENTS.
  - ALL EASEMENTS REQUIRED FOR UTILITIES WILL BE COMPLETED AFTER UTILITIES ARE CONSTRUCTED & AS-BUILT DRAWINGS ARE COMPLETE.

- LAYOUT NOTES:**
- ALL DIMENSIONS ARE TO BACK OF CURB UNLESS OTHERWISE NOTED.
  - THE CONTRACTOR SHALL LAYOUT & VERIFY ALL DIMENSIONS PRIOR TO CONSTRUCTION. ANY DISCREPANCIES SHALL BE BROUGHT TO THE ATTENTION OF THE ENGINEER FOR DIRECTION & RESOLUTION OF DISCREPANCIES PRIOR TO PROCEEDING.
  - VERIFY LOCATIONS OF ALL SITE IMPROVEMENTS INSTALLED UNDER OTHER SECTIONS, IF ANY PART OF THIS PLAN CANNOT BE FOLLOWED DUE TO SITE CONDITIONS, CONTACT THE ENGINEER FOR INSTRUCTION PRIOR TO COMMENCING WORK.
  - WRITTEN DIMENSIONS TAKE PRECEDENCE OVER SCALE.
  - WHERE DIMENSIONS ARE CALLED AS "EQUAL", ALL REFERENCED ITEMS SHALL BE SPACED EQUALLY, MEASURED TO THEIR CENTER LINES.
  - ALL DIMENSIONS ARE PERPENDICULAR TO FACE OF BUILDING, WALL OR OTHER FIXED SITE IMPROVEMENT & DIMENSIONS AT CURB ARE FROM BACK OF CURB UNLESS OTHERWISE NOTED.
  - INSTALL ALL INTERSECTING ELEMENTS AT 90 DEGREES TO EACH OTHER UNLESS OTHERWISE NOTED.

**SECURE WALKWAY**  
EARLY SITE PACKAGE  
ARKANSAS STATE CAPITOL

ARKANSAS LEGISLATURE OF STATE & BUREAU OF LEGISLATIVE RESEARCH  
LITTLE ROCK, AR 72201

**ARCHITECT**  
**WER Architects/Planners**  
901 West Third Street  
Little Rock, Arkansas 72201  
501.374.5300  
www.WERArch.com

Copyright 2023


**CIVIL**  
**Development Consultants Inc.**  
2200 Rodney Parham Rd  
Little Rock, AR 72212  
(501) 221-7880  
www.dcius.pro

**STRUCTURAL**  
**CROMWELL**  
1300 East 6th Street  
Little Rock, AR 72202  
(501) 372-2900  
www.cromwell.com


**MEPE**  
**CROMWELL**  
1300 East 6th Street  
Little Rock, AR 72202  
(501) 372-2900  
www.cromwell.com

**GENERAL CONTRACTOR**  
**KINCO CONSTRUCTORS**  
12500 Lawson Rd #2711  
Little Rock, AR 72210  
(501) 225-7606  
kincococonstructors.com

**OWNER**  
**ARKANSAS SECRETARY OF STATE & BUREAU OF LEGISLATIVE RESEARCH**  
500 Woodlane Street  
Little Rock, AR 72201

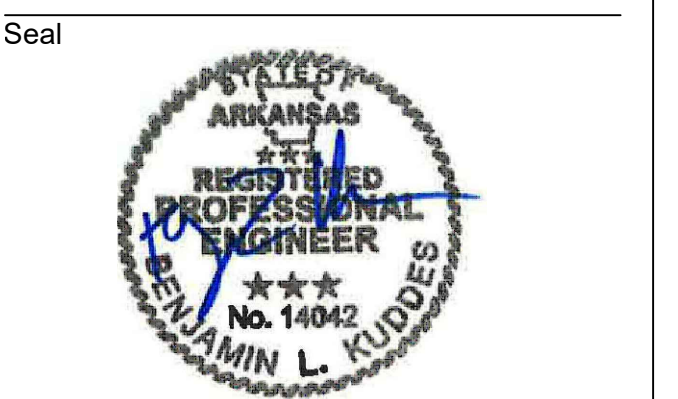

ISSUED FOR CONSTRUCTION

 


No.	Issue	Date


Job No. \_\_\_\_\_  
Date CAPTUN23.00  
October 11, 2023  
Title \_\_\_\_\_

**SITE & UTILITY PLAN**  
Sheet No.


**C2.01**

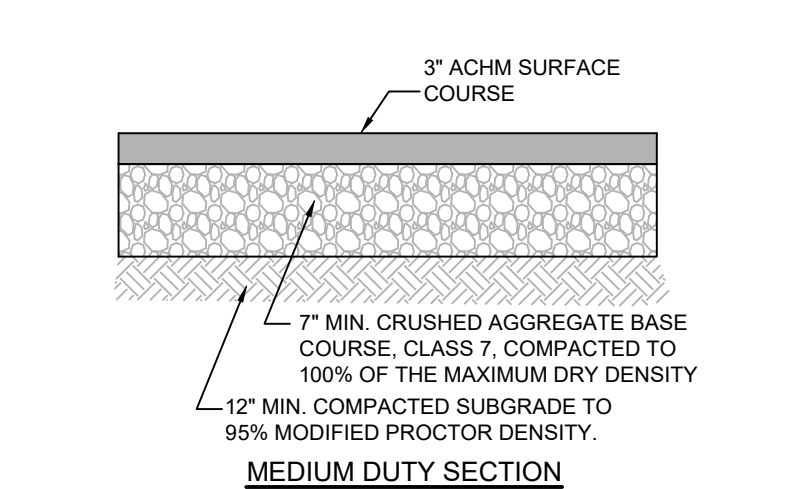


**1 ASPHALT PAVING DETAILS**  
SECTION N.T.S.

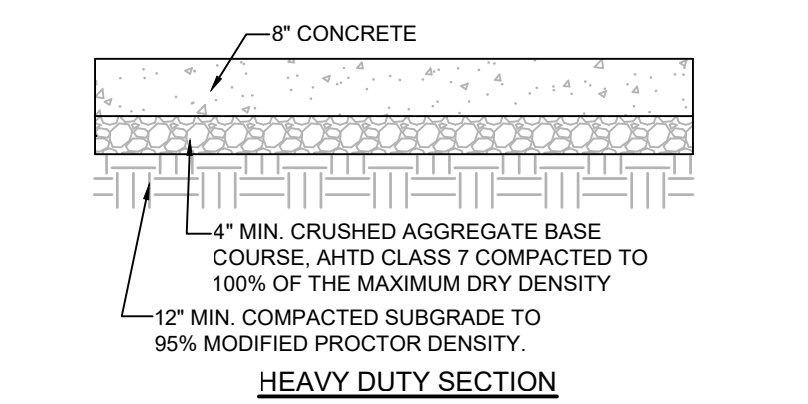


**2 CONCRETE PAVING**  
SECTION N.T.S.

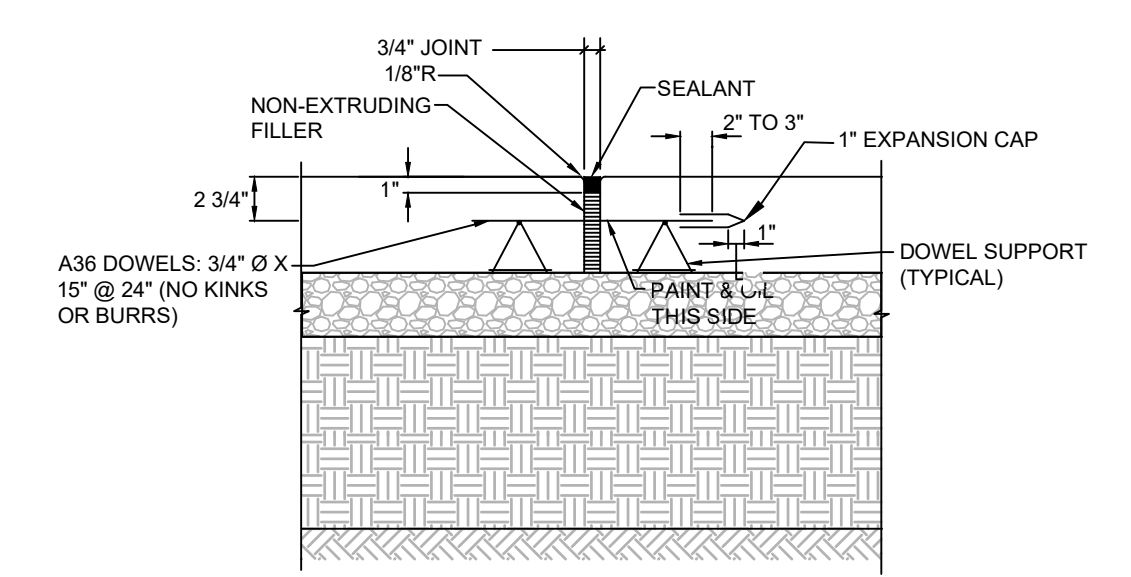


**3 EXPANSION JOINT (EJ) AT CONCRETE PAVING**  
SECTION N.T.S.

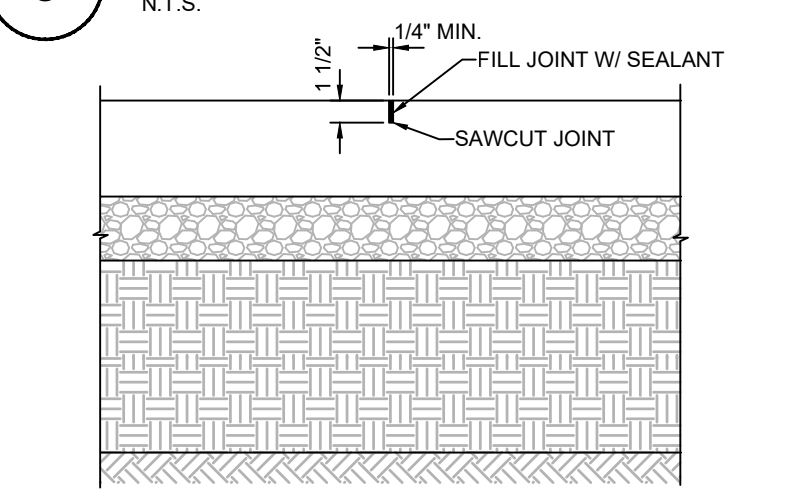


**4 CONTRACTION JOINT (CJ) AT CONCRETE PAVING**  
SECTION N.T.S.

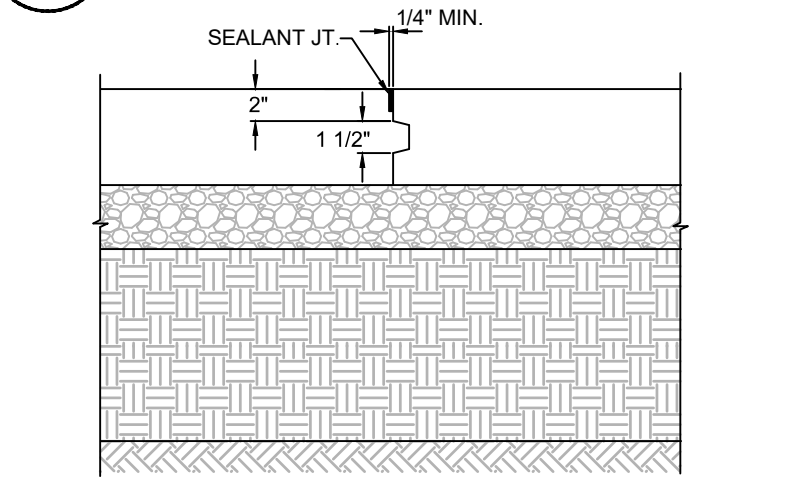


**5 CONSTRUCTION JOINT (CJ) AT CONCRETE PAVING**  
SECTION N.T.S. USE FOR CONTROL JOINT IF CONST. JOINT REQUIRED

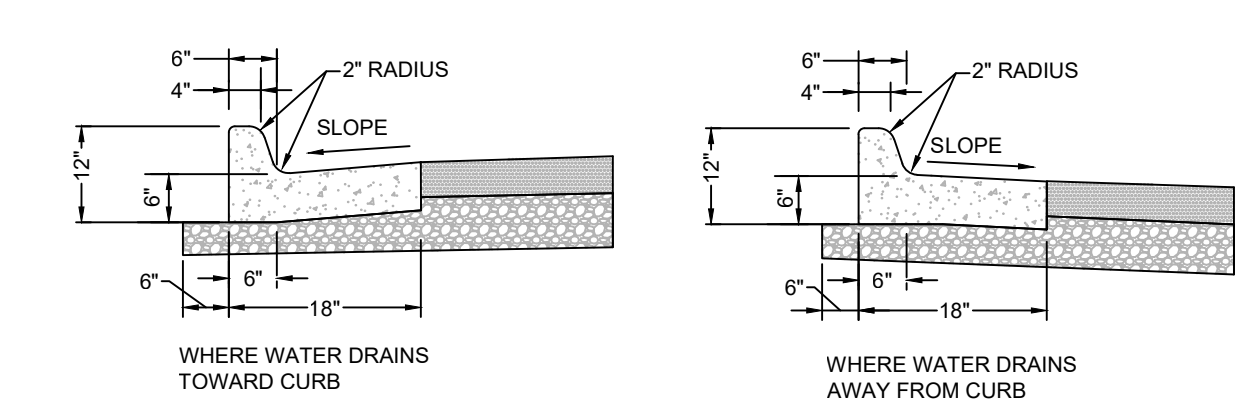


**6 CONCRETE CURB AND GUTTER**  
SECTION N.T.S.

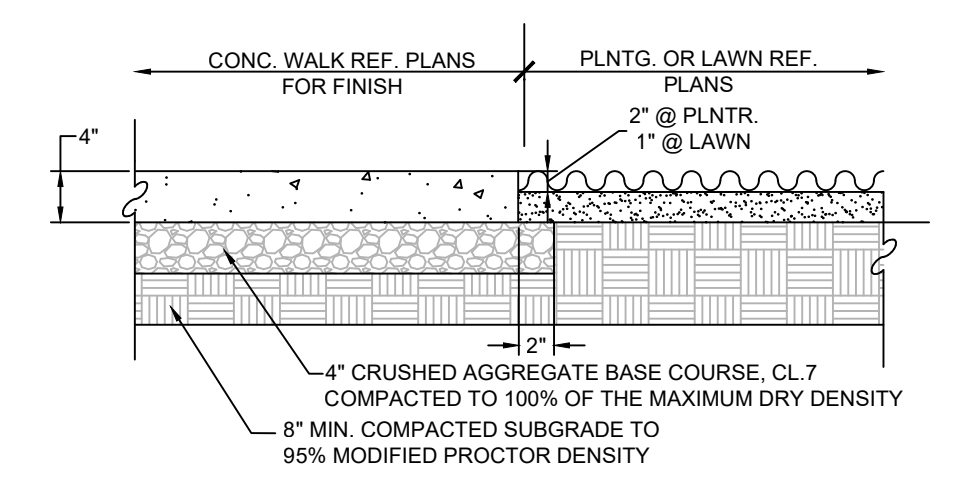


**7 CONCRETE SIDEWALK AT PLANTING**  
SECTION N.T.S.

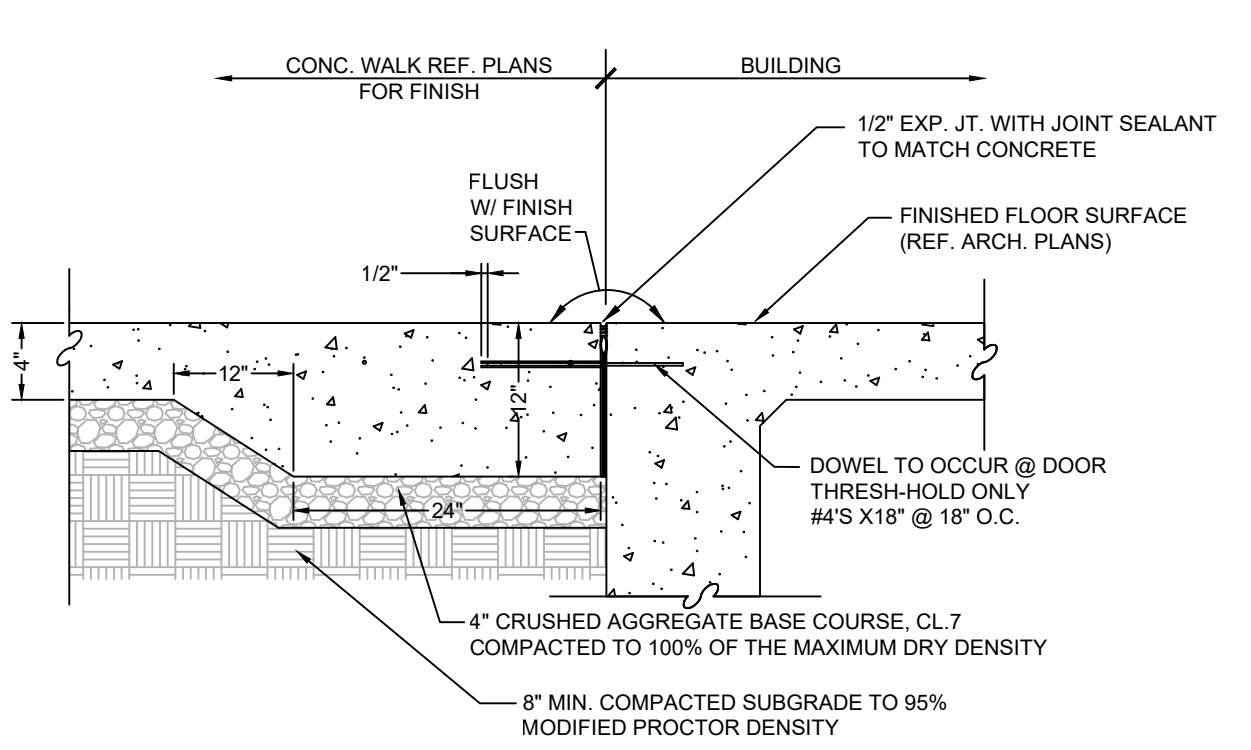


**8 CONCRETE SIDEWALK AT BUILDING**  
SECTION N.T.S.

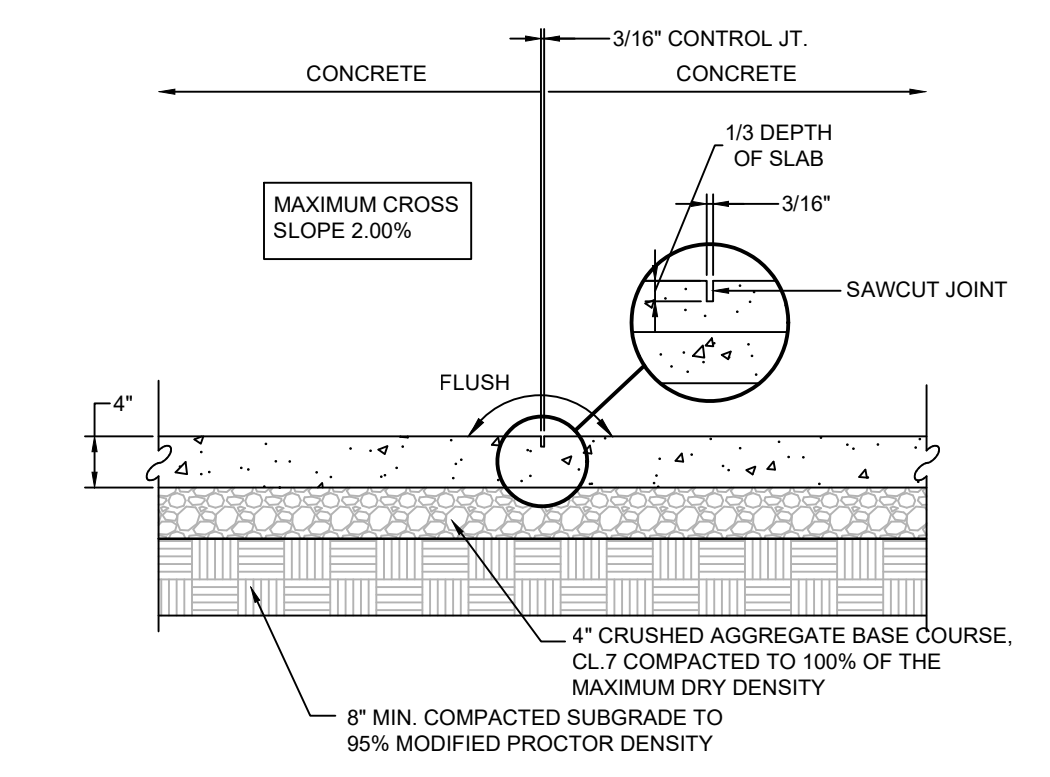


**9 CONCRETE SIDEWALK AT SAWCUT CONTROL JOINT**  
SECTION N.T.S.

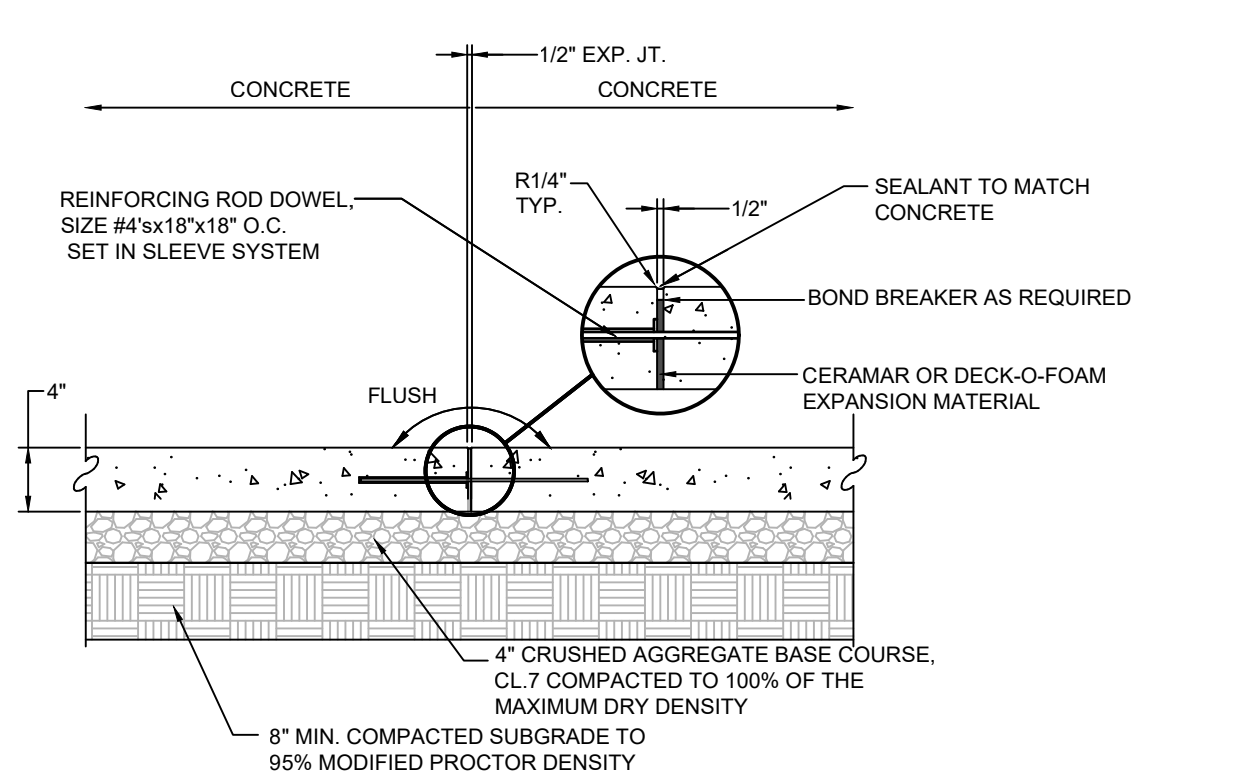



**10 CONCRETE SIDEWALK AT EXPANSION JOINT**  
SECTION N.T.S.

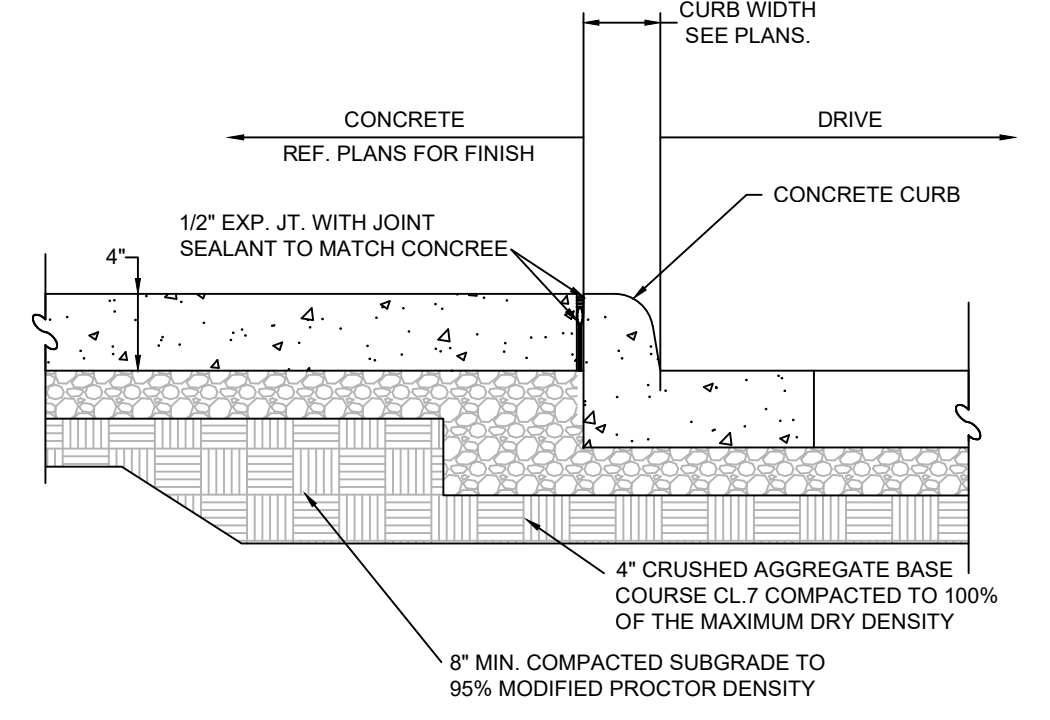



**11 CONCRETE SIDEWALK AT CURB**  
SECTION N.T.S.

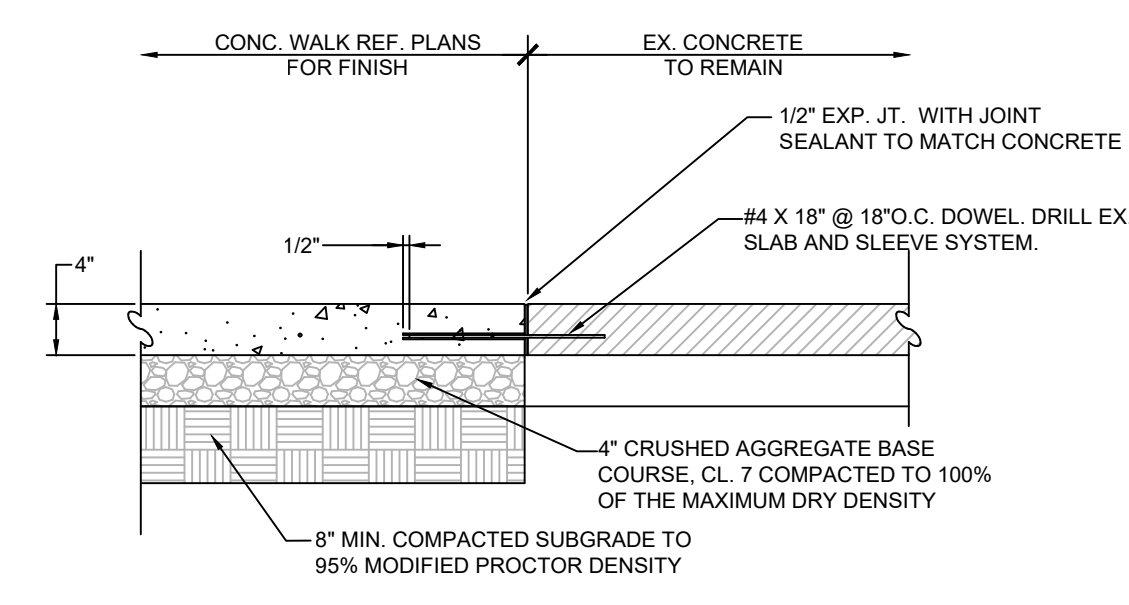

**12 CONCRETE SIDEWALK AT EXISTING CONCRETE**  
SECTION N.T.S.

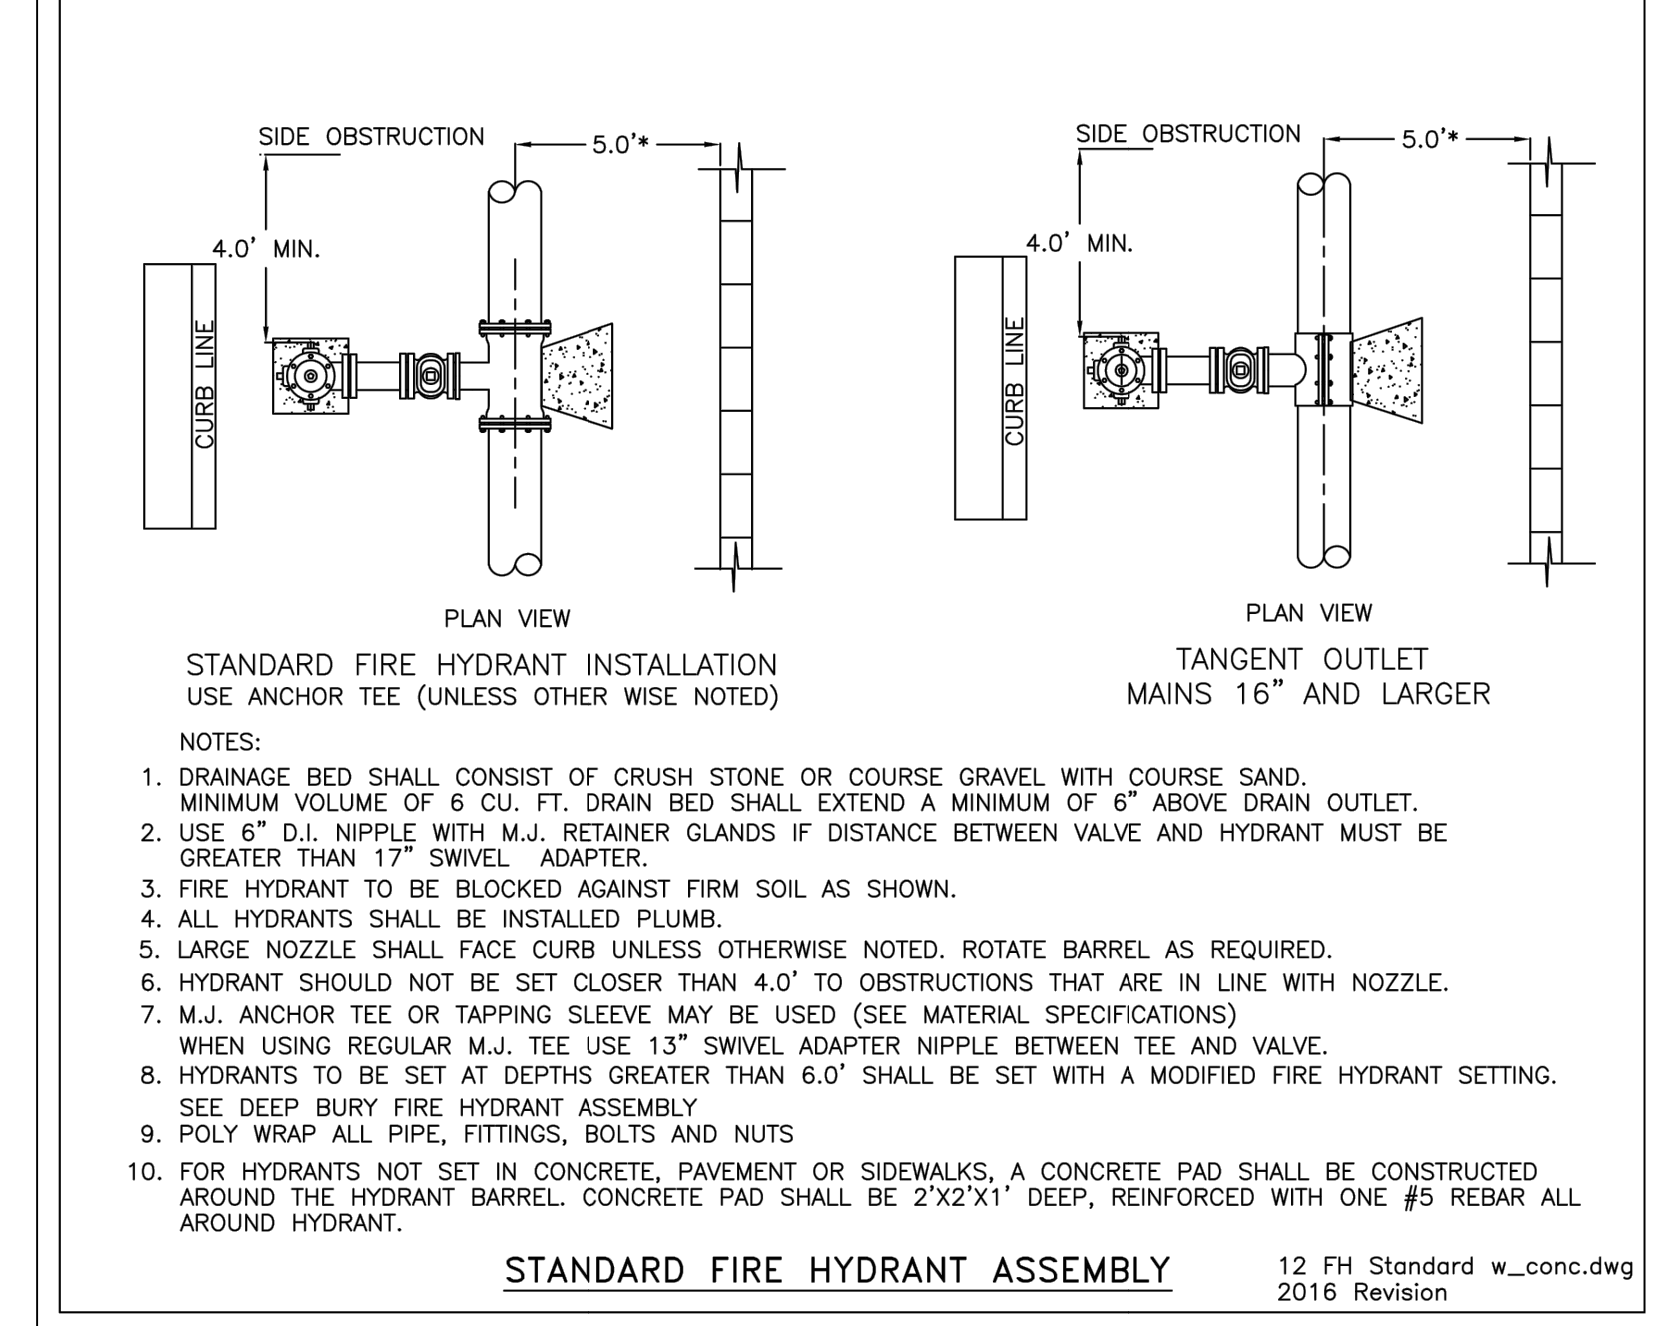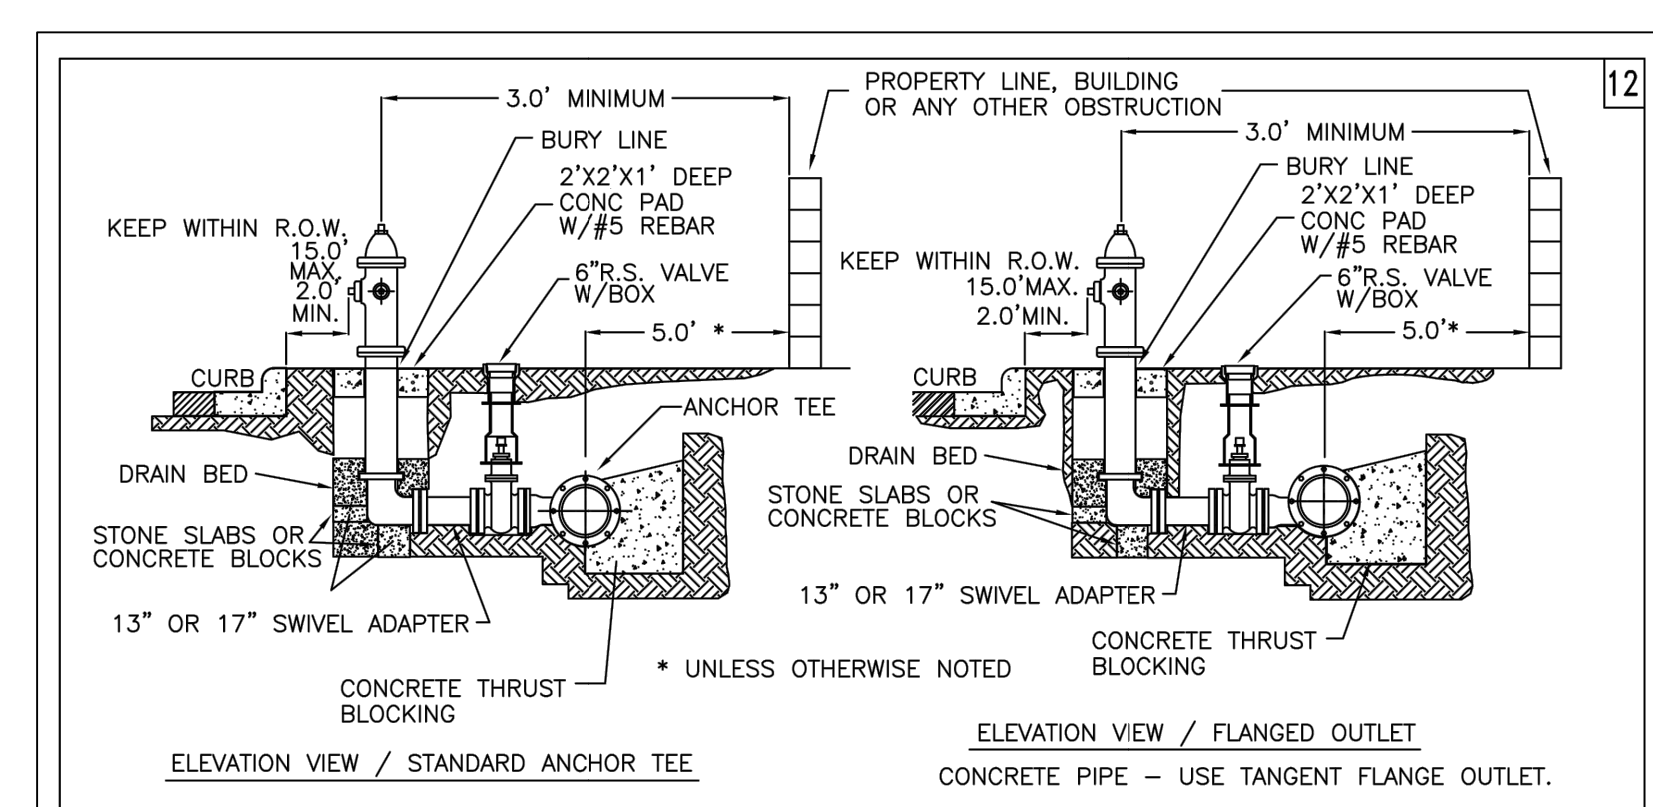

**STANDARD FIRE HYDRANT ASSEMBLY** 12 FH Standard w\_conc.dwg 2016 Revision

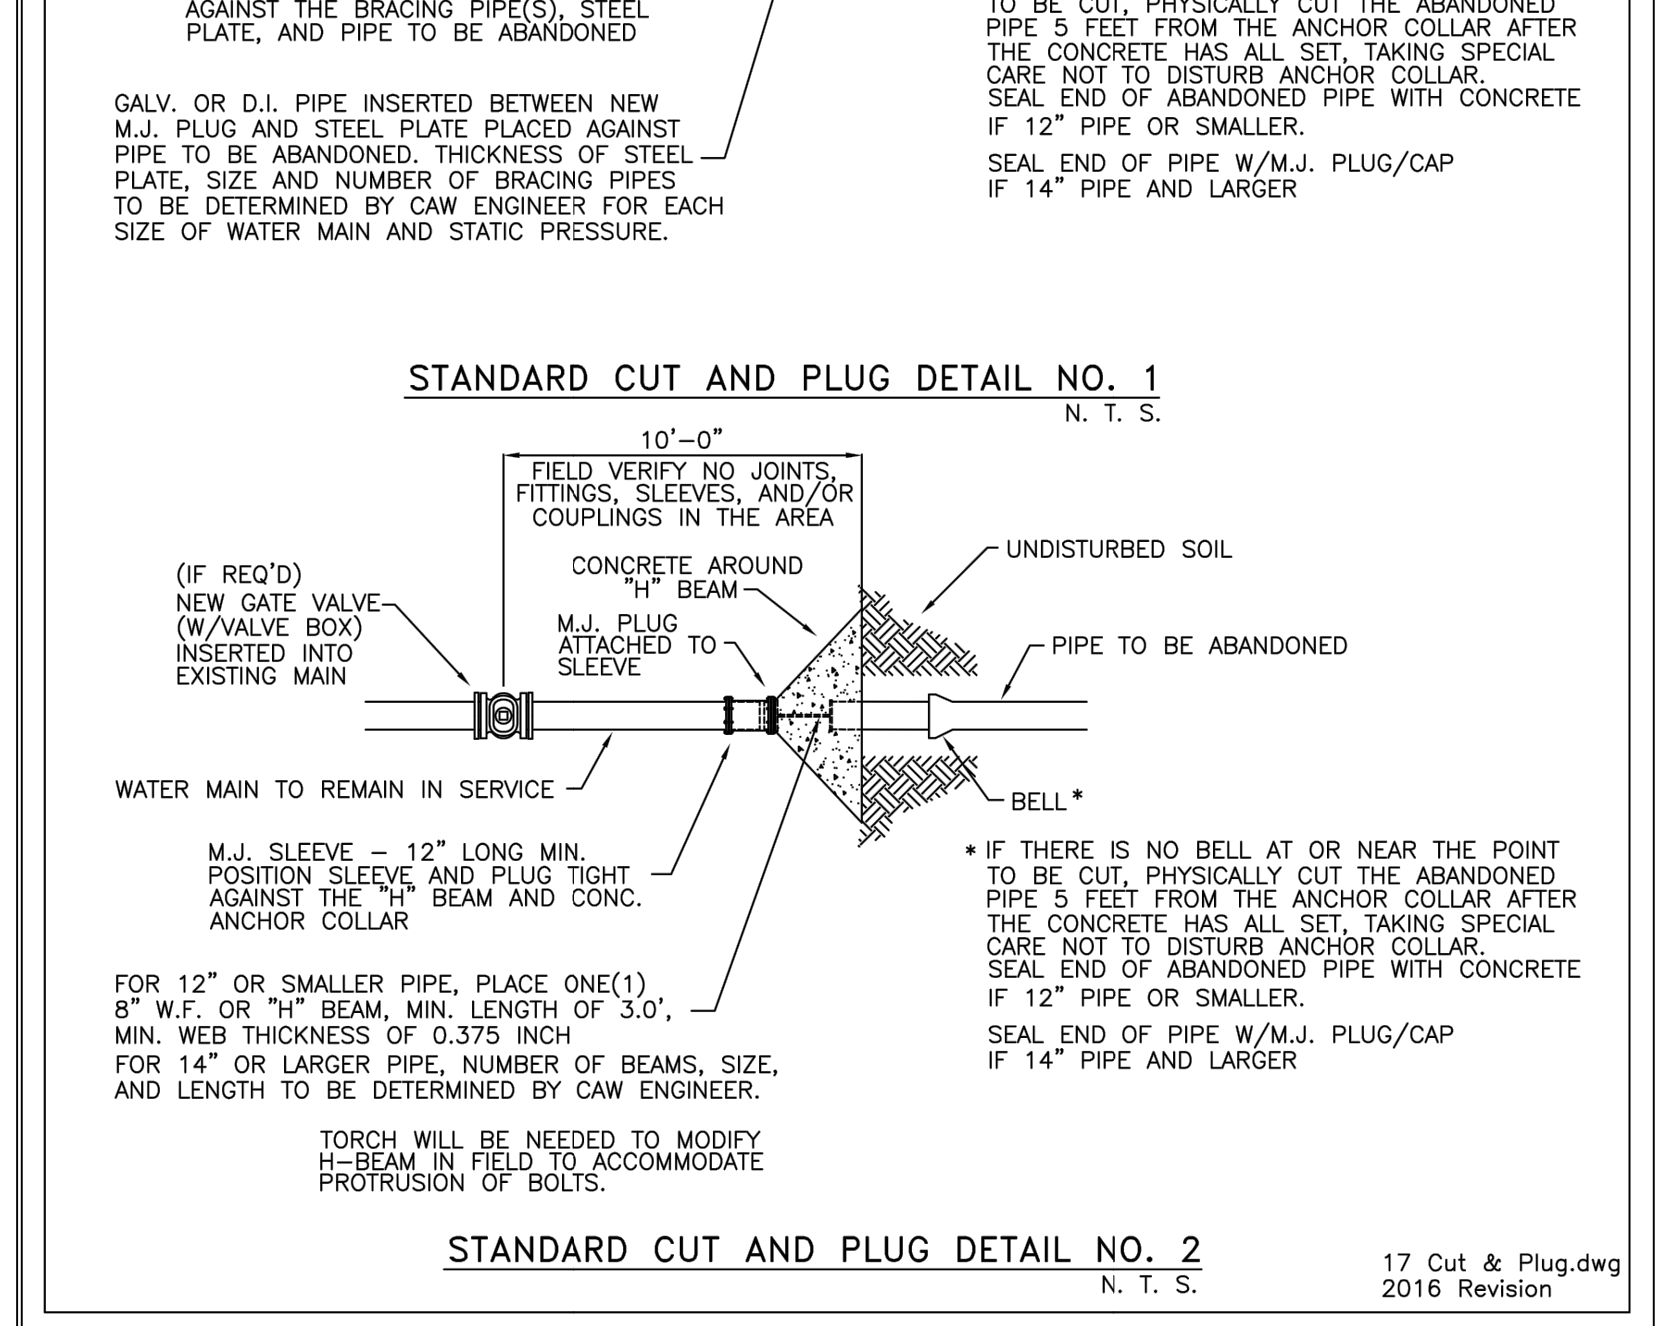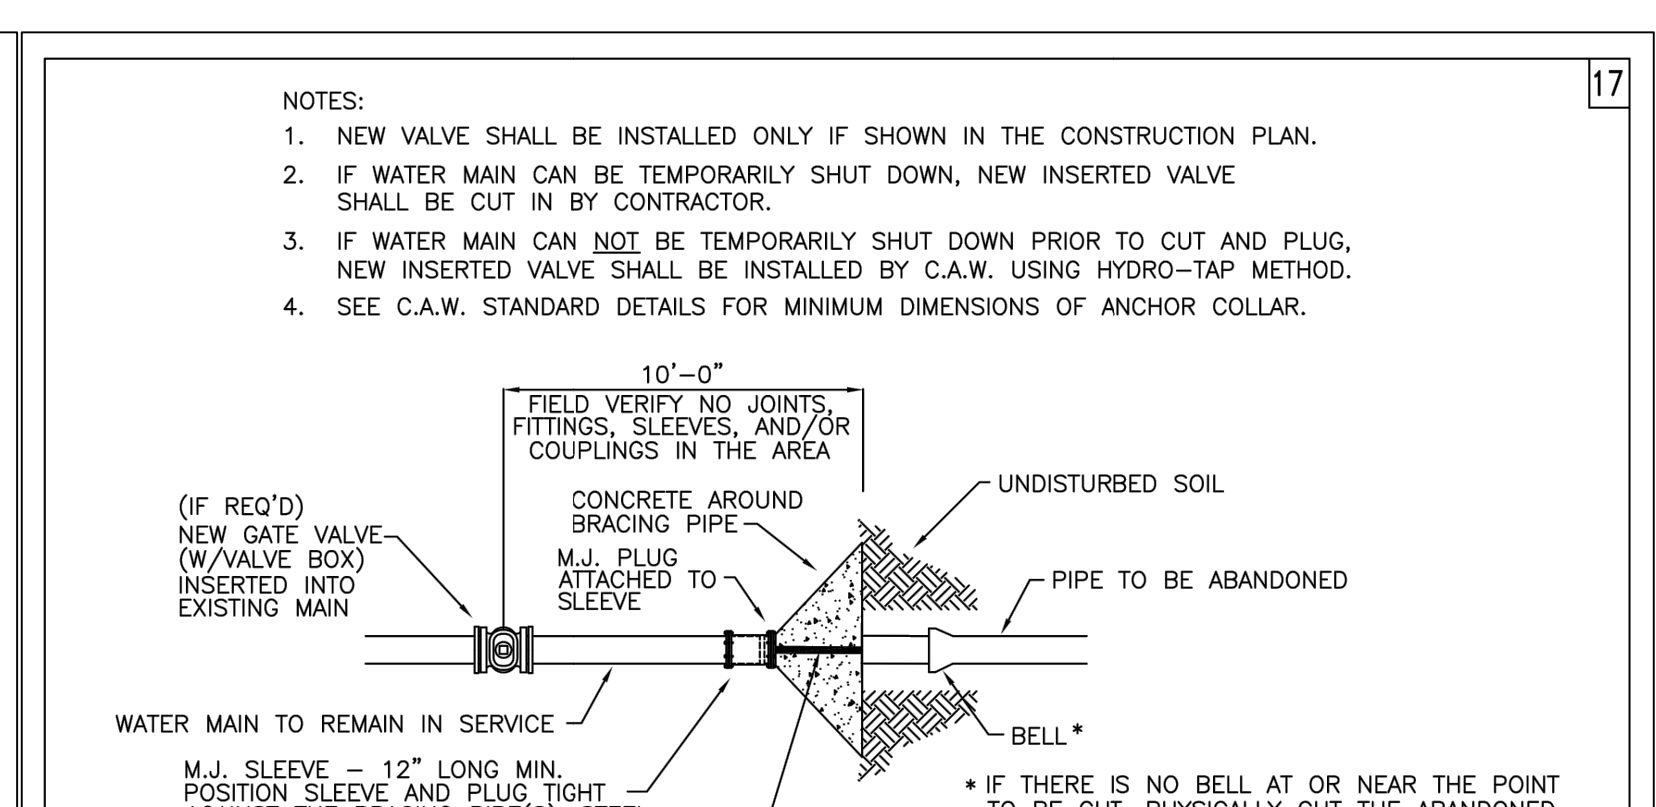

**STANDARD CUT AND PLUG DETAIL NO. 2** 17 Cut & Plug.dwg 2016 Revision

**SECURE WALKWAY**  
EARLY SITE PACKAGE  
ARKANSAS STATE CAPITOL  
ARKANSAS SECRETARY OF STATE & BUREAU OF LEGISLATIVE RESEARCH  
LITTLE ROCK, AR 72201

**ARCHITECT**  
WER Architects/Planners  
901 West Third Street  
Little Rock, Arkansas 72201  
501.374.5300  
www.WERarch.com

**CIVIL**  
Development Consultants Inc.  
2200 Rodney Parham Rd  
Little Rock, AR 72212  
(501) 221-7880  
www.dcius.pro

**STRUCTURAL**  
CROMWELL  
1300 East 6th Street  
Little Rock, AR 72202  
(501) 372-2900  
www.cromwell.com

**MEPE**  
CROMWELL  
1300 East 6th Street  
Little Rock, AR 72202  
(501) 372-2900  
www.cromwell.com

**GENERAL CONTRACTOR**  
KINCO CONSTRUCTORS  
12500 Lawson Rd #2711  
Little Rock, AR 72210  
(501) 225-7606  
kincoconstructors.com

**OWNER**  
ARKANSAS SECRETARY OF STATE & BUREAU OF LEGISLATIVE RESEARCH  
500 Woodlane Street  
Little Rock, AR 72201




ISSUED FOR CONSTRUCTION

No.	Issue	Date


Job No. CAPTUN23.00  
Date October 11, 2023  
Title

**SITE & UTILITY DETAILS**  
Sheet No. **C2.02**

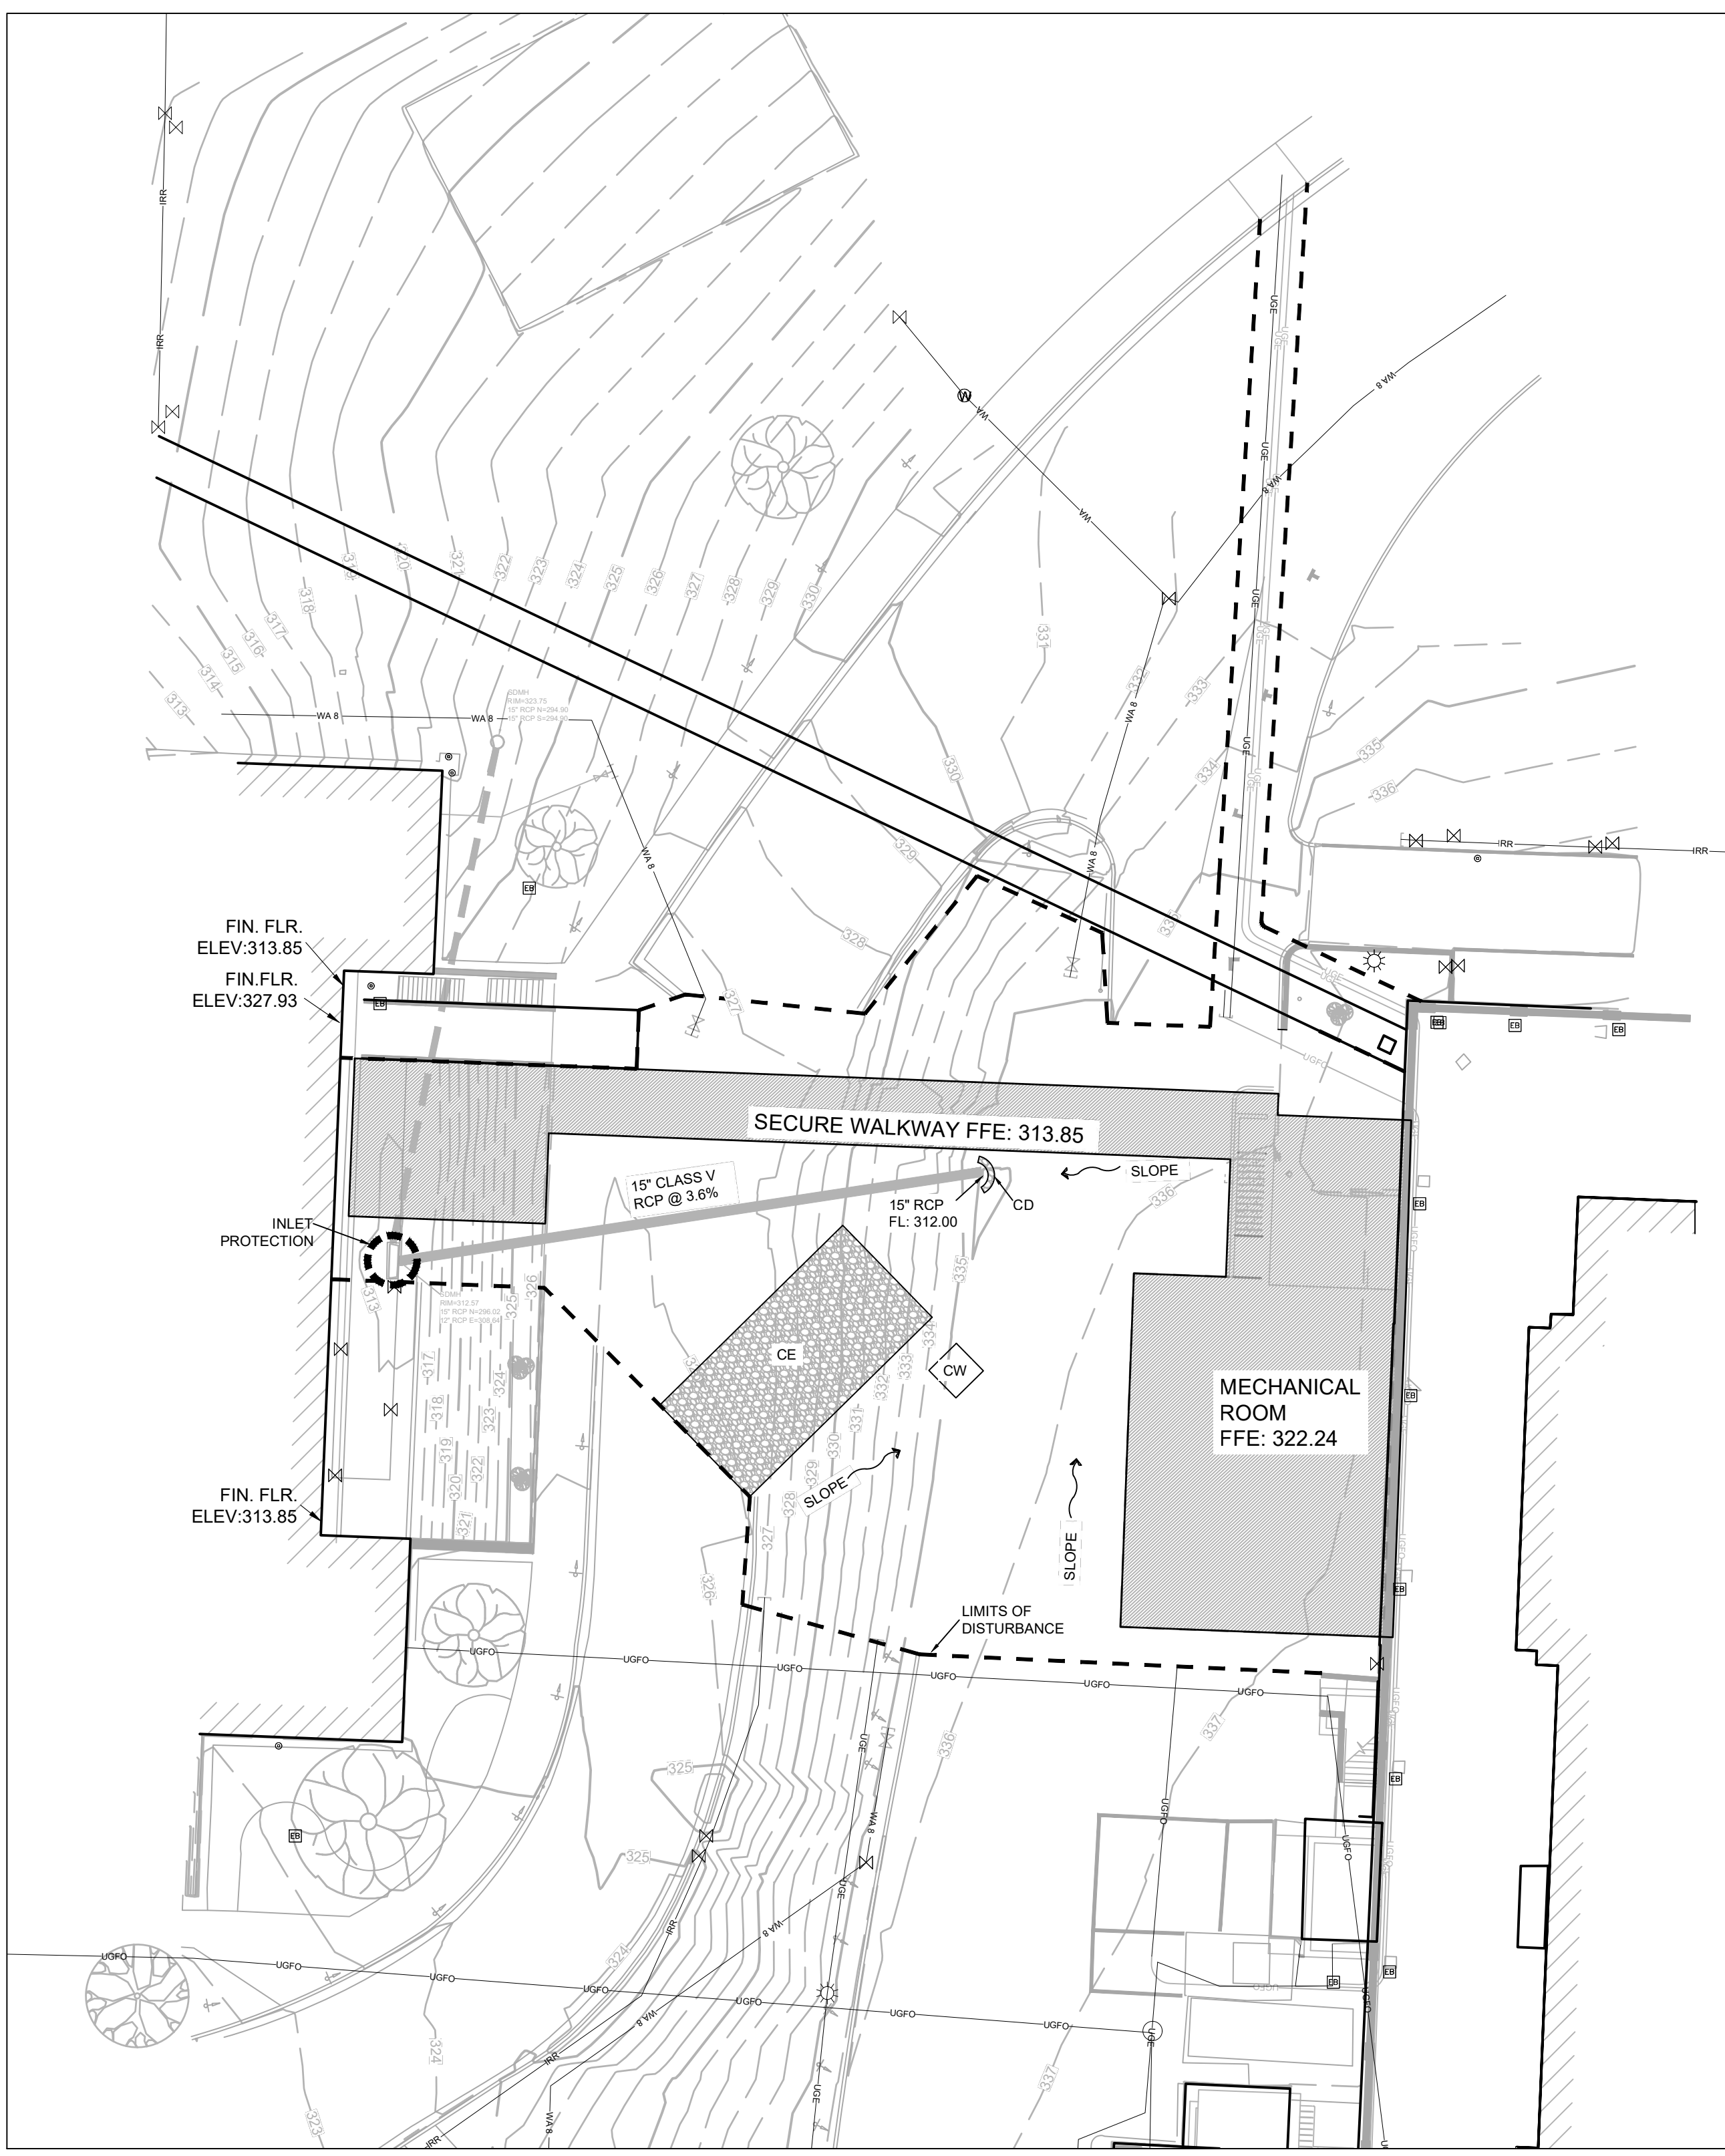

**LEGEND**

- FOUND MONUMENT
- SET CHISELED X COMPUTED POINT
- △ FIRE HYDRANT
- ▽ WATER VALVE
- WATER METER
- ◇ GAS METER
- POWER POLE W/ LIGHT
- GUY WIRE
- LIGHT POLE
- TELEPHONE PEDESTAL
- ELECTRIC METER
- SANITARY SEWER MANHOLE
- STORM DRAIN MANHOLE
- SIGN
- WA— WATER LINE
- GAS— GAS LINE
- OHE— OVERHEAD ELECTRIC
- UGFO— UNDERGROUND FIBER OPTIC
- UGT— UNDERGROUND TELEPHONE
- UGE— UNDERGROUND ELECTRIC

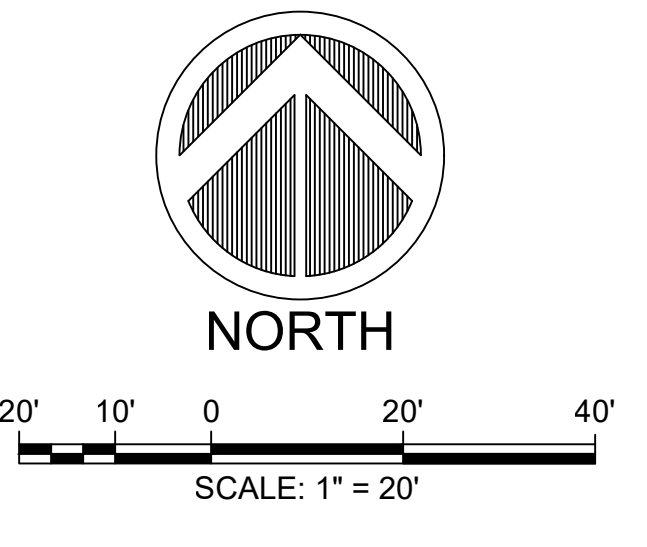

**GENERAL NOTES:**

- CONTRACTOR SHALL NOTIFY PROJECT ENGINEER PRIOR TO BEGINNING WORK.
- CONTRACTOR IS RESPONSIBLE FOR APPLICATION, PAYMENT, & ACQUISITION OF ALL PERMITS NECESSARY FOR THE CONSTRUCTION ACTIVITIES RELATED TO THIS PROJECT.
- CONTRACTOR SHALL LOCATE ALL EXISTING UTILITIES IN ACCORDANCE WITH THE ARKANSAS UNDERGROUND FACILITIES DAMAGE PREVENTION ACT. THIS LAW REQUIRES THAT THE CONTRACTOR MAKE A TELEPHONE CALL TO THE ARKANSAS ONE-CALL SYSTEM AT 1-800-485-8888 AT LEAST FOUR WORKING DAYS PRIOR TO EXCAVATION TO ENSURE THAT ANY EXISTING UTILITIES CAN BE LOCATED.
- THE LOCATIONS OF EXISTING UTILITIES AS SHOWN HEREON ARE BASED ON ABOVEGROUND STRUCTURES, MARKINGS & RECORD DOCUMENTS. LOCATIONS OF UNDERGROUND UTILITIES MAY VARY SIGNIFICANTLY FROM LOCATIONS SHOWN HEREON. ADDITIONAL BURIED UTILITIES/STRUCTURES MAY BE ENCOUNTERED. THE CONTRACTOR SHALL MARK, LOCATE & MARK UTILITY LINES BEFORE CONSTRUCTION & UNCOVER AS NEEDED.
- EXISTING UTILITIES TO REMAIN SHALL BE PROTECTED. CONTRACTOR SHALL BEAR ALL RESPONSIBILITY & COST OF REPAIR OR REPLACEMENT OF EXISTING UTILITIES, DAMAGED OR INTERRUPTED AS A RESULT OF THIS CONSTRUCTION PROJECT.
- CONTRACTOR SHALL NOTIFY THE PROJECT ENGINEER & THE OWNER OF ANY DAMAGED OR INTERRUPTED UTILITIES IMMEDIATELY.
- CONTRACTOR IS RESPONSIBLE FOR RETURNING ALL EXISTING SITE CONDITIONS DISTURBED BY CONSTRUCTION ACTIVITIES BACK TO EXISTING OR BETTER CONDITION.
- ALL SEWER LINES & APPURTENANCES SHALL BE INSTALLED IN ACCORDANCE WITH THE LITTLE ROCK WASTEWATER RECLAMATION AUTHORITY STANDARD PIPELINE MATERIALS & CONSTRUCTION SPECIFICATIONS & DETAILS, LATEST EDITION.
- ALL WATER LINES & APPURTENANCES SHALL BE INSTALLED IN ACCORDANCE WITH CENTRAL ARKANSAS WATER STANDARDS PIPELINE MATERIALS & CONSTRUCTION SPECIFICATIONS & DETAILS, LATEST EDITION.
- EXISTING UTILITIES TO REMAIN ARE TO BE PROTECTED & ADJUSTED TO MATCH PROPOSED GRADE, AS NEEDED.
- CONTRACTOR TO CONSTRUCT ALL ACCESS RAMPS & PAVING TO CITY OF LITTLE ROCK ADOPTED STANDARDS. VERIFY.
- TREES TO REMAIN ARE TO BE PROTECTED FROM DAMAGE DURING CONSTRUCTION.
- ELECTRICAL & LIGHTING INFORMATION SHOWN FOR COORDINATION PURPOSES ONLY. SEE MEP SHEETS FOR DETAILS & SPECIFICATIONS.
- CONTRACTOR SHALL NOTIFY ENGINEER OF ANY CONSTRUCTION CONFLICTS THAT BECOME APPARENT & REVIEW INSTRUCTIONS &/OR PLAN REVISIONS PRIOR TO MAKING ANY CHANGES.

**GENERAL DEMOLITION NOTES:**

- IT IS THE RESPONSIBILITY OF THE CONTRACTOR TO HAVE THOROUGH KNOWLEDGE OF THE EXISTING SITE FEATURES, UTILITIES & STORM DRAINAGE.
- ALL ITEMS SHOWN IN BOLD LINES OR AS LABELED ARE TO BE REMOVED.
- SAWCUT EDGES OF ALL CURB & PAVEMENT REMOVAL AREAS.
- REMOVE ALL PORTIONS OF TREES ABOVE & BELOW GROUND INCLUDING STUMPS & ROOTS & PROVIDE COMPACTED SELECT FILL MATERIAL TO BRING EXCAVATED AREAS TO PROPOSED FINISH GRADE.
- ITEMS NOT SHOWN TO BE REMOVED ON THIS PLAN BUT INSIDE THE PROJECT LIMITS & IN CONFLICT WITH PROPOSED IMPROVEMENTS SHALL BE REMOVED. LIMITS CONSISTS OF ALL AREAS OF DISTURBANCE FOR CONSTRUCTION OF THIS PROJECT.
- UTILITIES TO BE REMOVED SHALL BE COORDINATED WITH THE UTILITY AUTHORITY HAVING JURISDICTION.
- BACKFILL ALL UTILITY TRENCHES TO SUBGRADE ELEVATION WITH SELECT FILL MATERIAL.
- NOTICE OF DISRUPTION TO UTILITY SERVICES SHALL BE COORDINATED WITH OWNER / ARCHITECT 72 HOURS IN ADVANCE.
- SIGNS SHOWN TO BE REMOVED SHALL BE STORED & REUSED PER THESE PLANS OR RETURNED TO THE OWNER.
- CONTRACTOR SHALL REVIEW RECORD DRAWINGS FOR EXISTING BUILDING & BUILDINGS THAT HAVE BEEN REMOVED. CONTRACTOR SHALL BE AWARE THAT POTENTIAL ABANDONED UTILITIES, DRAINAGE, FOOTINGS & OTHER SUB-SURFACE FEATURES MAY EXIST BUT MAY NOT BE SHOWN ON THIS PLAN. WHERE POSSIBLE SUCH KNOWN FEATURES HAVE BEEN SHOWN. CONTRACTOR SHALL BE RESPONSIBLE FOR LOCATING & COORDINATING THE DEMOLITION, REMOVAL, & RELOCATION OF SUCH FEATURES AS REQUIRED.
- PROTECT EXISTING UTILITY SERVICES UNTIL NEW SERVICES ARE IN PLACE & APPROVED.

**UTILITY CONSTRUCTION NOTES:**

- CONTRACTOR TO COORDINATE & PROVIDE THE DELIVERY OF OFF-SITE UTILITY MAIN & SERVICE EXTENSIONS, PRIVATE SERVICE LINES, SERVICE CONNECTIONS, ETC. FEES FOR PERMITS, METERS, CONNECTIONS, TESTING, & OTHER RELATED COSTS SHALL BE INCLUDED IN THE CONTRACT PRICE.
- ALL WORK, MATERIALS, INSTALLATION METHODS, & COORDINATION RELATED TO WATER & SEWER LINES & SERVICES SHALL COMPLY WITH THE CURRENT STANDARD DETAILS & SPECIFICATIONS OF CENTRAL ARKANSAS WATER & LITTLE ROCK WASTEWATER UTILITY.
- CONTRACTOR SHALL NOTIFY LOCAL UTILITIES A MINIMUM OF ONE WEEK PRIOR TO CONSTRUCTION OF ANY MAIN LINE FACILITIES.
- WATER LINES MUST BE INSTALLED WITH A MINIMUM 10' HORIZONTAL FROM SANITARY SEWER FACILITIES & 10' VERTICAL SEPARATION OVER SEWER LINE CROSSINGS OR PROVIDE ENCASEMENT FOR WATER LINES.
- UTILITY REPRESENTATIVE MUST BE PRESENT WHEN CONTRACTOR TIES INTO AN EXISTING UTILITY. A MINIMUM OF 48 HOURS NOTICE MUST BE GIVEN PRIOR TO CONNECTION.
- CONTRACTOR TO COORDINATE INSPECTIONS WITH ENGINEER & LOCAL UTILITY AUTHORITIES. PER UTILITY REQUIREMENTS ALL ITEMS NOT COORDINATED FOR INSPECTION WILL BE COVERED FOR INSPECTION AT THE CONTRACTORS EXPENSE.
- ALL THRUST BLOCKING SHALL BE VISUALLY INSPECTED BY THE ENGINEER & A LOCAL UTILITY REPRESENTATIVE.
- ALL PRESSURE TESTING SHALL BE OBSERVED BY THE ENGINEER & LOCAL UTILITY REPRESENTATIVE, AS REQUIRED BY THE ARK. DEPT. OF HEALTH & LOCAL UTILITY AUTHORITY.
- WATER LINE PRESSURE TESTING & BACTERIOLOGICAL SAMPLING SHALL BE CONDUCTED UP TO THE BACKFLOW DEVICE, PER THE ARKANSAS DEPT. OF HEALTH & LOCAL UTILITY REQUIREMENTS.
- SEWER LINE PRESSURE TESTING SHALL BE CONDUCTED PER THE ARKANSAS DEPT. OF HEALTH & LOCAL UTILITY REQUIREMENTS.
- ALL EXISTING UTILITIES NOT TO REMAIN IN SERVICE ARE TO BE ABANDONED IN PLACE & FILLED WITH FLOWABLE FILL OR, REMOVED & TRENCHES BACKFILLED WITH COMPACTED STRUCTURAL FILL.
- ALL CONDUITS TO HAVE PULL CHORDS INSTALLED WITH STEEL POST TIE OFFS AT EACH END.
- CONTRACTOR TO PROVIDE AS-BUILT DRAWINGS WITH STATE PLAN COORDINATES LOCATIONS OF ALL UTILITY LINES, CONNECTIONS, FITTINGS, VALVES, BENDS, ANCHOR COLLARS, METERS, MANHOLES, ETC. AS REQUIRED TO MEET LOCAL UTILITY REQUIREMENTS. ANY ITEMS WITHOUT REQUIRED LOCATION COORDINATES MUST BE UNCOVERED & LOCATED AT THE CONTRACTORS EXPENSE.
- CLEANOUTS IN CONCRETE OR ASPHALT ARE TO BE 2" DURN 2400 OR APPROVED EQUAL.
- CONTRACTOR SHALL PROVIDE A WATER IMPROVEMENTS IN COMPLIANCE WITH LOCAL UTILITY REQUIREMENTS.
- ALL EASEMENTS REQUIRED FOR UTILITIES WILL BE COMPLETED AFTER UTILITIES ARE CONSTRUCTED & AS-BUILT DRAWINGS ARE COMPLETE.

**UTILITY CONTACTS:**

ELECTRIC: ENTERGY  
CONTACT: JIMMY AGUIA  
PHONE: (501) 954-9199  
EMAIL: jacapsa@entergy.com

GAS: CENTERPOINT ENERGY  
CONTACT: ADAM CARPENTER  
PHONE: 501-377-4716  
EMAIL: adam.carpenter@centerpointenergy.com

WATER: CENTRAL ARKANSAS WATER  
CONTACT: ARSON CROWDER  
PHONE: (501) 377-1245  
EMAIL: arson.crowder@cafw.com

WASTEWATER: NORTH LITTLE ROCK WASTEWATER UTILITY  
CONTACT: MICHAEL GLAYTON  
PHONE: (501) 945-7198  
EMAIL: mclayton@nrwu.com

TELEPHONE / INTERNET: AT&T  
CONTACT: TIM MONROE  
PHONE: (501) 373-5969  
EMAIL: timmonroe@att.com

CABLE TV: COX COMMUNICATIONS  
CONTACT: DANIEL MAR  
PHONE: (405) 600-6457  
EMAIL: daniel.mar@cox.com

**ACCESSIBILITY SLOPE REQUIREMENTS:**

- ALL SIDEWALKS SHALL BE CONSTRUCTED HAVING NO GREATER THAN A 2.0% CROSS SLOPE.
- ALL ACCESSIBLE ROUTE SIDEWALKS SHALL BE CONSTRUCTED HAVING NO GREATER THAN A 5.0% LONGITUDINAL SLOPE.
- ALL ACCESSIBLE RAMPS SHALL BE CONSTRUCTED HAVING NO GREATER THAN A 2.0% CROSS SLOPE & 1% LONGITUDINAL SLOPE.
- ALL ACCESSIBLE RAMP LANDINGS SHALL HAVE SLOPES NO GREATER THAN 2.0% IN ANY DIRECTION.
- ALL ACCESSIBLE PARKING SPACES & LOADING ZONES SHALL HAVE SLOPES NO GREATER THAN 2.0% IN ANY DIRECTION.
- ALL ACCESSIBLE ROUTE SIDEWALKS, RAMPS, LANDINGS, & PARKING SPACES THAT ARE NOT COMPLIANT WITH ADA GUIDELINES MUST BE REPLACED AT THE CONTRACTORS EXPENSE.

**SECURE WALKWAY**  
EARLY SITE PACKAGE  
ARKANSAS STATE CAPITOL  
ARKANSAS SECRETARY OF STATE & BUREAU OF LEGISLATIVE RESEARCH  
LITTLE ROCK, AR 72201

**ARCHITECT**  
WER Architects/Planners  
901 West Third Street  
Little Rock, Arkansas 72201  
501.374.5300  
www.WERarch.com


**CIVIL**  
Development Consultants Inc.  
2200 Rodney Parham Rd  
Little Rock, AR 72212  
(501) 221-7880  
www.dclius.pro

**STRUCTURAL**  
CROMWELL  
1300 East 6th Street  
Little Rock, AR 72202  
(501) 372-2900  
www.cromwell.com

**MEPE**  
CROMWELL  
1300 East 6th Street  
Little Rock, AR 72202  
(501) 372-2900  
www.cromwell.com

**GENERAL CONTRACTOR**  
KINCO CONSTRUCTORS  
12500 Lawson Rd #2711  
Little Rock, AR 72210  
(501) 225-7606  
kincoconstructors.com

**OWNER**  
ARKANSAS SECRETARY OF STATE & BUREAU OF LEGISLATIVE RESEARCH  
500 Woodlane Street  
Little Rock, AR 72201

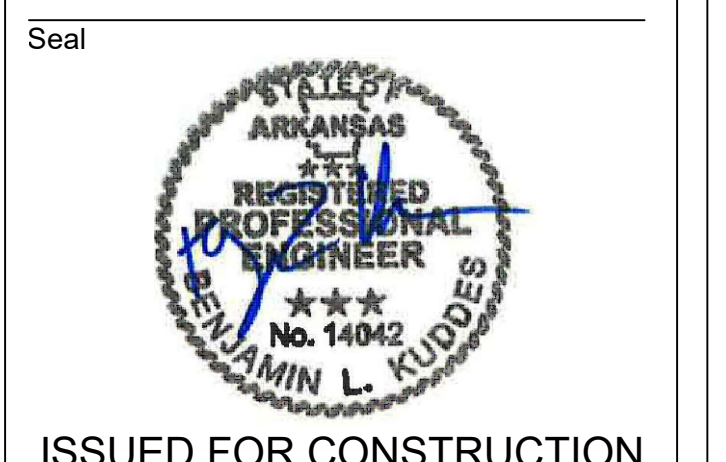

No.	Issue	Date

Job No. \_\_\_\_\_  
Date CAPTUN23.00  
October 11, 2023  
Title GRADING & EROSION CONTROL PLAN  
Sheet No. C2.01

**SECURE  
WALKWAY  
EARLY SITE PACKAGE  
ARKANSAS STATE CAPITOL**

ARKANSAS SECRETARY OF STATE &  
BUREAU OF LEGISLATIVE RESEARCH  
LITTLE ROCK, AR 72201

**ARCHITECT**  
**WER Architects/Planners**  
901 West Third Street  
Little Rock, Arkansas 72201  
501.374.5300  
www.WERarch.com

**CIVIL**  
**Development Consultants Inc.**  
2200 Rodney Parham Rd  
Little Rock, AR 72212  
(501) 221-7880  
www.dcius.pro

**STRUCTURAL**  
**CROMWELL**  
1300 East 6th Street  
Little Rock, AR 72202  
(501) 372-2900  
www.cromwell.com

**MEPF**  
**CROMWELL**  
1300 East 6th Street  
Little Rock, AR 72202  
(501) 372-2900  
www.cromwell.com

**GENERAL CONTRACTOR**  
**KINCO CONSTRUCTORS**  
12800 Lawson Rd #2711  
Little Rock, AR 72210  
(501) 225-7606  
kincococonstructors.com

**OWNER**  
**ARKANSAS SECRETARY OF STATE &  
BUREAU OF LEGISLATIVE  
RESEARCH**  
500 Woodlane Street  
Little Rock, AR 72201




**ISSUED FOR CONSTRUCTION**

No.	Issue	Date

Job No. \_\_\_\_\_  
Date CAPTUN23.00  
October 11, 2023  
Title \_\_\_\_\_


**GRADING & E.C.  
DETAILS**

**Sheet No. C3.02**

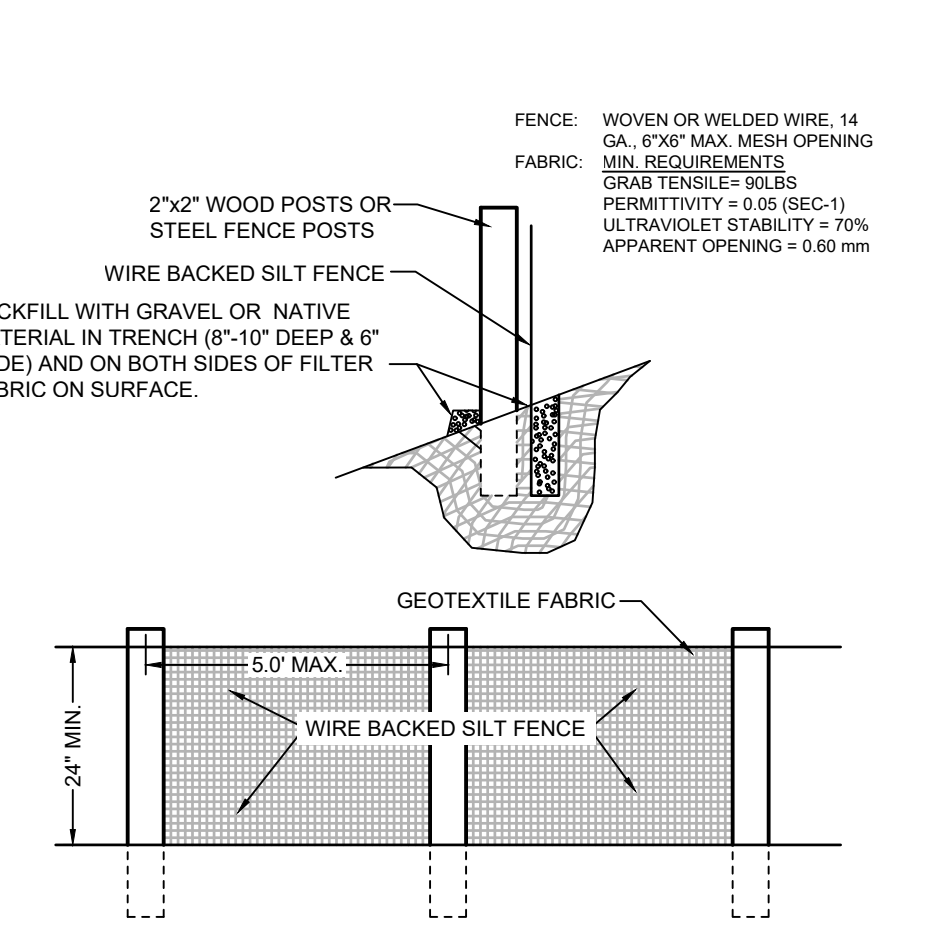


- INSTALLATION NOTES:**
- MATERIALS AND INSTALLATION SHALL COMPLY WITH ASTM D 6402 LATEST EDITION.
  - INSTALL SILT FENCE AT A FAIRLY LEVEL GRADE ALONG THE CONTOUR WITH THE ENDS CURVED UPWARD TO PROVIDE SUFFICIENT UPSTREAM STORAGE VOLUME FOR THE ANTICIPATED RAIN.
  - ATTACH THE GEOTEXTILE OR FABRIC TO THE WOVEN OR WELDED WIRE FENCE WITH THREE WIRE TIES OR OTHER FASTENERS HORIZONTALLY SPACED EVERY 3 FT. ALL SPACES WITHIN THE TOP 4\"/>
- MAINTENANCE NOTES:**
- SILT FENCES SHALL BE INSPECTED ALONG ITS ENTIRETY AND MUST BE CLEANED WHEN SEDIMENT HAS ACCUMULATED TO ONE-THIRD THE HEIGHT OF THE SILT FENCE.
  - MAINTENANCE CLEANUP MUST BE CONDUCTED REGULARLY TO PREVENT ACCUMULATED SEDIMENTS FROM REACHING ONE-THIRD THE HEIGHT OF THE SILT FENCE.
  - SPECIAL ATTENTION SHOULD BE PAID TO ENSURE THAT NO UNDERMINING OF SILT FENCE HAS OCCURRED AND THAT NO BYPASS IS OCCURRING AT JOINING SECTIONS.
  - IF EXCESS SEDIMENT IS ACCUMULATED IN ANY SECTION OF SILT FENCE, THE CONTRACTOR SHOULD IMPLEMENT ADDITIONAL UPSTREAM STABILIZATION MEASURES OR ADDITIONAL BARRIERS (PENDING CITY APPROVAL) TO PREVENT EXCESSIVE BUILDUP ON SILT FENCE.
  - SILT FENCES SHALL BE REPAIRED TO THEIR ORIGINAL CONDITIONS IF DAMAGED.

**1 WIRE BACKED SILT FENCE**  
N.T.S.

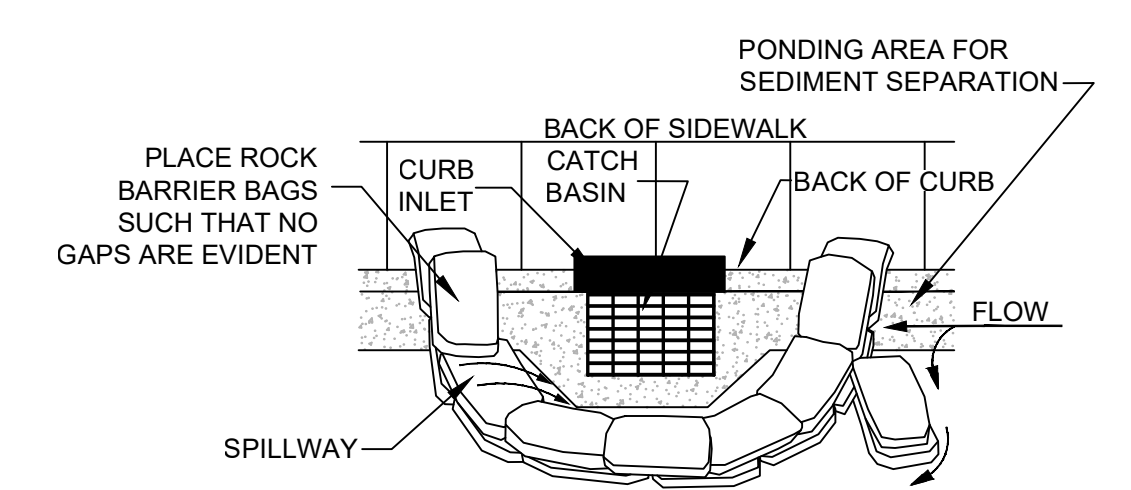


- NOTES:**
- BAGS OF WOVEN GEOTEXTILE FABRIC, FILLED WITH 1/4\"/>

**2 BARRIER BAG INLET PROTECTION**  
N.T.S.

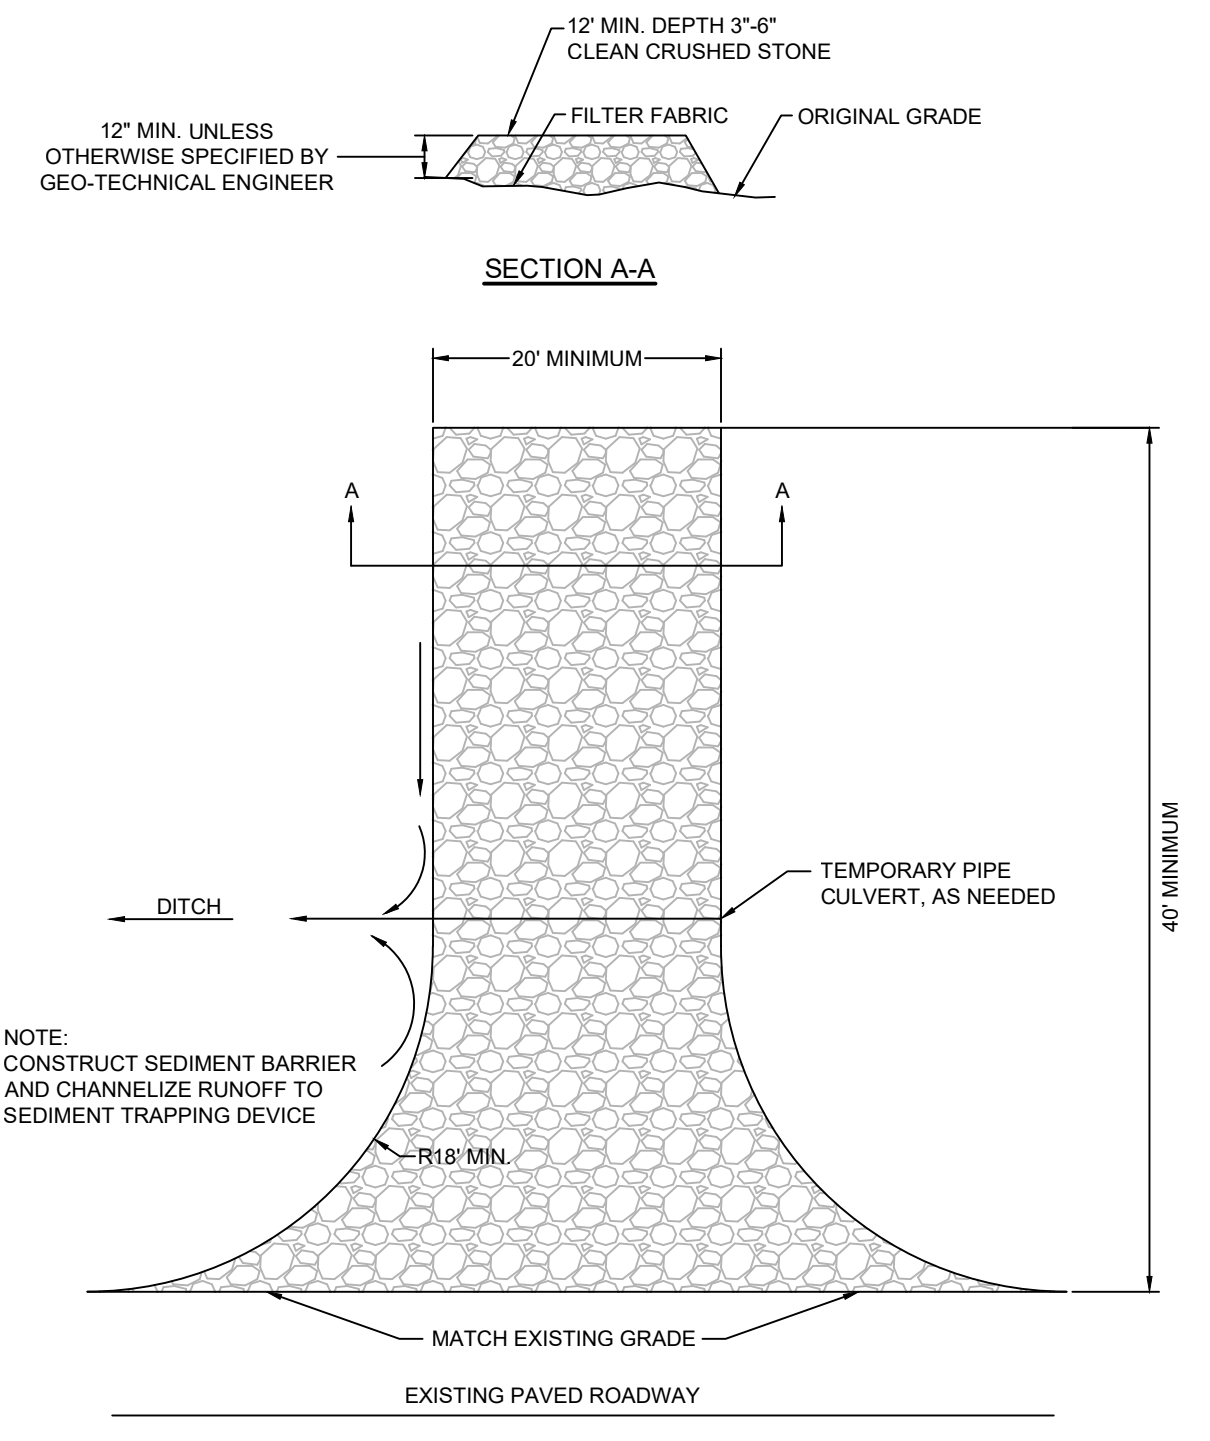


- NOTES:**
- CONSTRUCT SEDIMENT BARRIER AND CHANNELIZE RUNOFF TO SEDIMENT TRAPPING DEVICE.
  - REPLACE CONTAMINATED STONE AS REQUIRED TO PREVENT TRACKING OF SEDIMENT OR MUD ON PUBLIC STREETS.
  - CLEAN STREETS DAILY WITH BROOM (NO POWER BROOM) AND SHOVEL. THE USE OF WATER IS PROHIBITED.
  - ALL VEHICLES MUST USE CONSTRUCTION EXIT.
  - IF WHEEL WASHING IS REQUIRED, IT SHALL BE DONE ON AN AREA STABILIZED WITH CRUSHED STONE THAT DRAINS INTO AN APPROVED SEDIMENT TRAP OR SEDIMENT BASIN.

**3 CONSTRUCTION ACCESS**  
N.T.S.

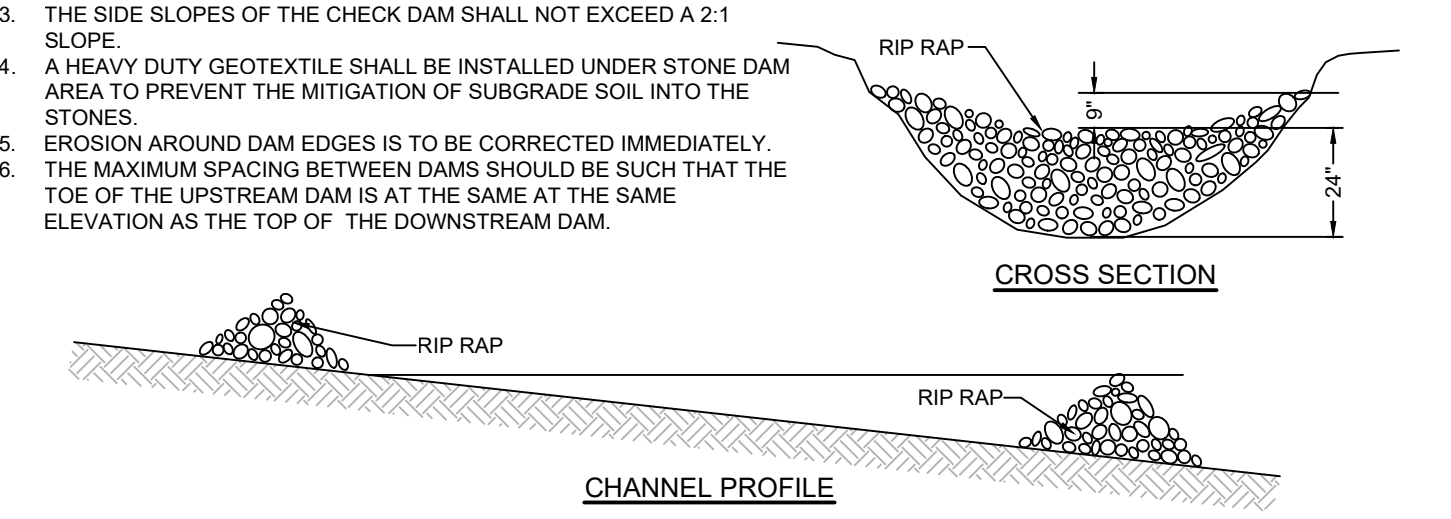

- NOTES:**
- THE DAM HEIGHT SHOULD BE A MAXIMUM OF 24\"/>

**4 RIP RAP CHECK DAM DETAILS**  
N.T.S.

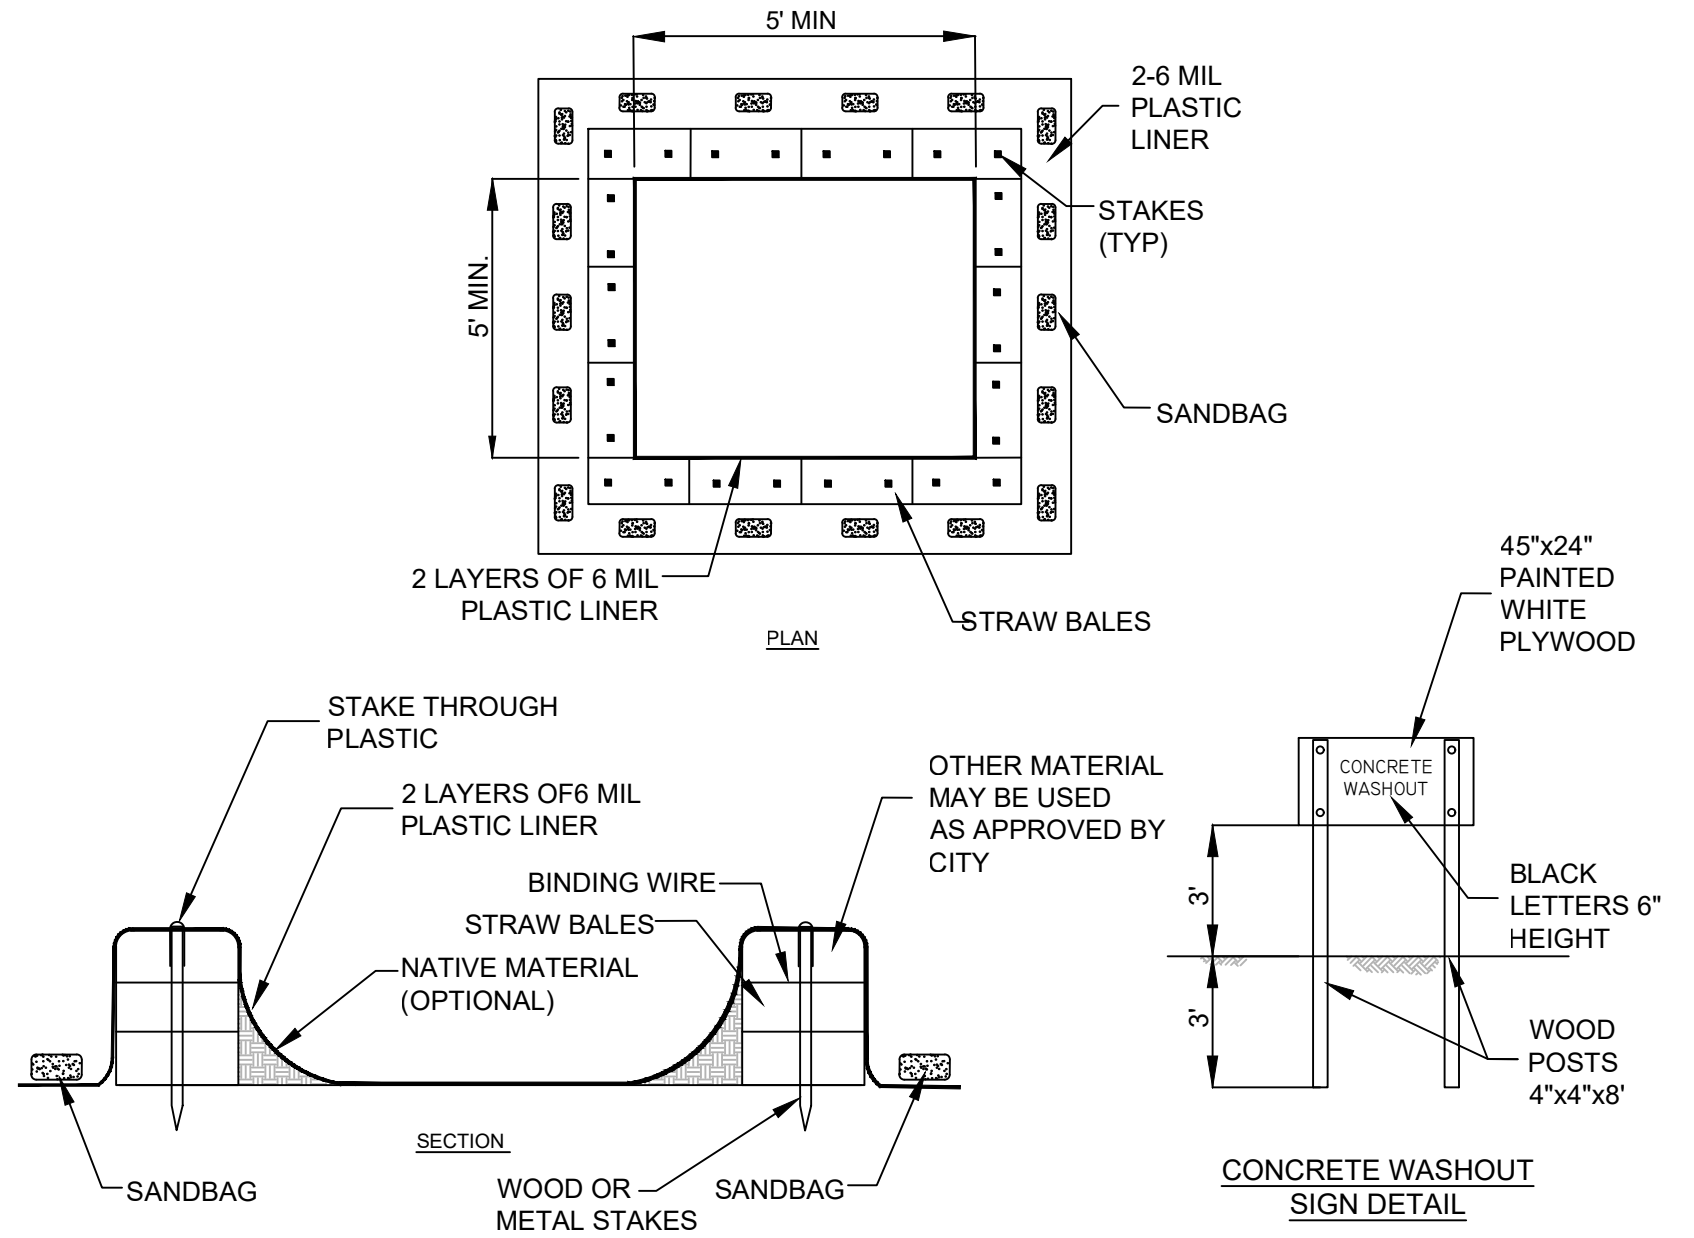

- NOTES:**
- NO WASHING OUT OF CONCRETE TRUCKS OR WASHING OF SWEEPINGS FROM EXPOSED AGGREGATE CONCRETE INTO STORM DRAINS, OPEN DITCHES, STREETS, OR STREAMS IS ALLOWED.
  - EXCESS CONCRETE IS NOT ALLOWED TO BE DUMPED ON-SITE, EXCEPT IN DESIGNATED TEMPORARY CONCRETE WASHOUT PIT AREAS.
  - ON-SITE TEMPORARY CONCRETE WASHOUT AREAS SHALL BE LOCATED AT LEAST 50 FEET FROM STORM DRAINS, OPEN DITCHES, OR WATER BODIES.
  - TEMPORARY CONCRETE WASHOUT FACILITIES SHALL BE CONSTRUCTED AND MAINTAINED IN SUFFICIENT QUANTITY AND SIZE TO CONTAIN ALL LIQUID AND CONCRETE WASTE GENERATED BY WASHOUT OPERATIONS.
  - WASHOUT FACILITIES SHALL BE CLEANED OUT OR REPLACED ONCE THE WASHOUT IS 75% FULL.
  - PLASTIC LINING MATERIAL SHALL BE MINIMUM OF 10 MIL POLYETHYLENE SHEETING AND SHALL BE FREE OF HOLES, TEARS, OR OTHER DEFECTS.
  - WHEN WASHOUT FACILITIES ARE NO LONGER REQUIRED FOR WORK, THE HARDENED CONCRETE SHALL BE REMOVED AND DISPOSED OFF-SITE. MATERIALS USED TO CONSTRUCT TEMPORARY CONCRETE WASHOUT FACILITIES WILL BE REMOVED FROM THE SITE AND DISPOSED OF PROPERLY (i.e. PERMITTED FACILITY OR RECYCLED).

**5 CONCRETE WASHOUT**  
N.T.S.