



BUILDING 1000 EXISTING SCALE: 1" = 10'

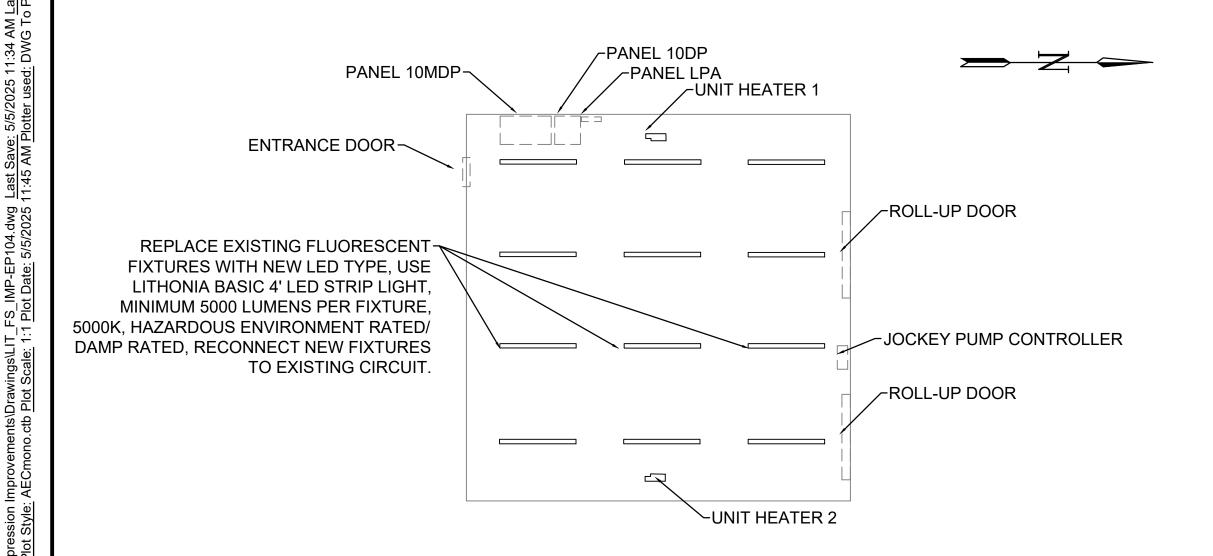

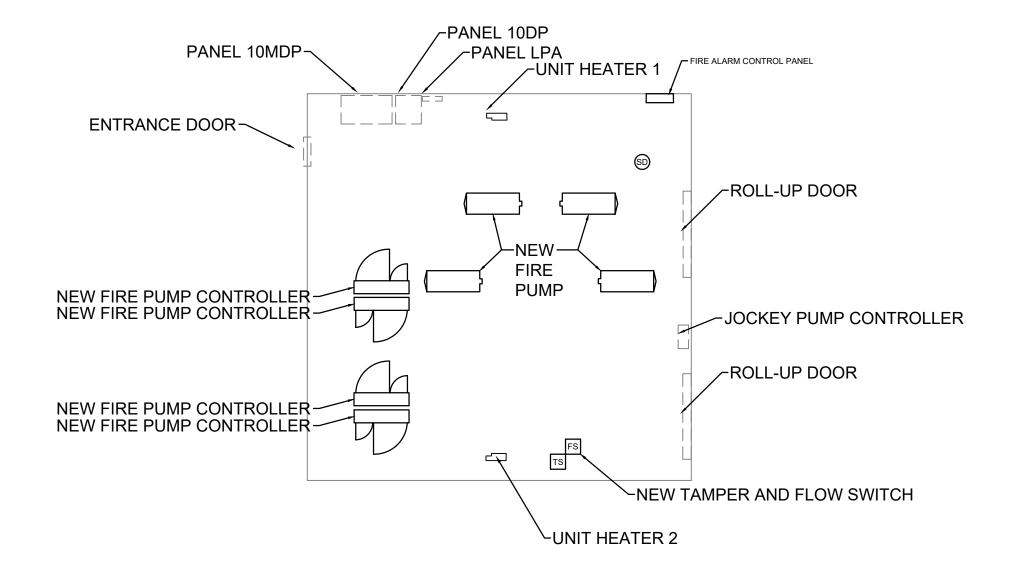



 \rightarrow \overline{Z} \sim





NOTES:

- 1. REFER TO FIRE PROTECTION SHEETS FOR MORE INFORMATION RELATED TO DEMOLITION AND REPLACEMENT OF EQUIPMENT WITHIN B-1000.
- 2. CONTRACTOR SHALL REMOVE EQUIPMENT MARKED FOR DEMOLITION, INCLUDING FEEDER CONDUCTORS BACK TO SOURCE PANELS, CONTROL WIRING, AND HOUSEKEEPING PADS FOR FOAM SYSTEM EQUIPMENT.
- 3. CONTRACTOR SHALL REMOVE EXISTING FIRE PUMP CONTROLLERS IN THEIR ENTIRETY, INCLUDING FEEDER CONDUCTORS BACK TO SOURCE PANELS, CONTROL WIRING, SUPPORT RACKS, AND HOUSEKEEPING PADS.
- 4. CONTRACTOR IS PERMITTED TO RE-UTILIZE EXISTING CONDUIT PATHWAYS FOR NEW FEEDERS TO NEW EQUIPMENT AND SHALL DEMOLISH ALL CONDUIT THAT HAS BEEN RENDERED OBSOLETE BY REMOVAL OF CONDUCTORS, NOT REQUIRED FOR REUSE.

GARVER

© 2025 GARVER, LLC
THIS DOCUMENT, ALONG WITH THE
IDEAS AND DESIGNS CONVEYED
HEREIN, SHALL BE CONSIDERED
INSTRUMENTS OF PROFESSIONAL
SERVICE AND ARE PROPERTY OF
GARVER, LLC. ANY USE,
REPRODUCTION, OR DISTRIBUTION
OF THIS DOCUMENT, ALONG WITH
THE IDEAS AND DESIGN CONTAINED
HEREIN, IS PROHIBITED UNLESS
AUTHORIZED IN WRITING BY
GARVER, LLC OR EXPLICITLY
ALLOWED IN THE GOVERNING
PROFESSIONAL SERVICES
AGREEMENT FOR THIS WORK.

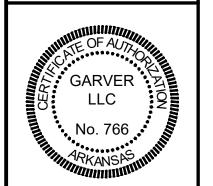

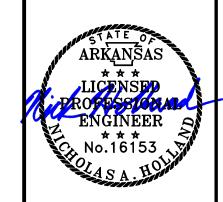

Digitally Signed 05/02/2025

DATE DESCRIPTION BY

IRPORT 72206

LITTLE ROCK, AR 72206
FIRE SUPPRESSI

BUILDING 1000 -ELECTRICAL FLOOR PLAN

JOB NO.: 21A10111 DATE: MAY 2025 DESIGNED BY: NAH DRAWN BY: ICC

BAR IS ONE INCH ON
ORIGINAL DRAWING
0 1"
IF NOT ONE INCH ON THIS SHEET
ADJUST SCALES ACCORDINGLY

DRAWING NUMBER EP-108