

HORD ARCHITECTS
 66 Monroe Avenue, Suite 05 Memphis, TN 3803
 Tel. 901-327-9085 Fax. 901-327-9087


THESE DRAWINGS AND THE DESIGN SHOWN HEREON ARE THE PROPERTY OF HORD ARCHITECTS. THE REPRODUCTION, COPYING OR USE OF THIS INFORMATION WITHOUT HORD ARCHITECTS' WRITTEN CONSENT IS PROHIBITED. ANY INFRINGEMENT WILL BE SUBJECT TO LEGAL ACTION.
 HORD ARCHITECTS ©

PROPOSED:
TRUMANN FIRE STATION
 801 WEST MAIN ST, TRUMANN, AR 72472



PROJECT NO.: 2023-02
 DRAWN BY: EI
 CHECKED BY: CAH
 DATE: 07-31-2023
 REVISIONS:

SHEET NO.:
T102

LIFE SAFETY LEGEND


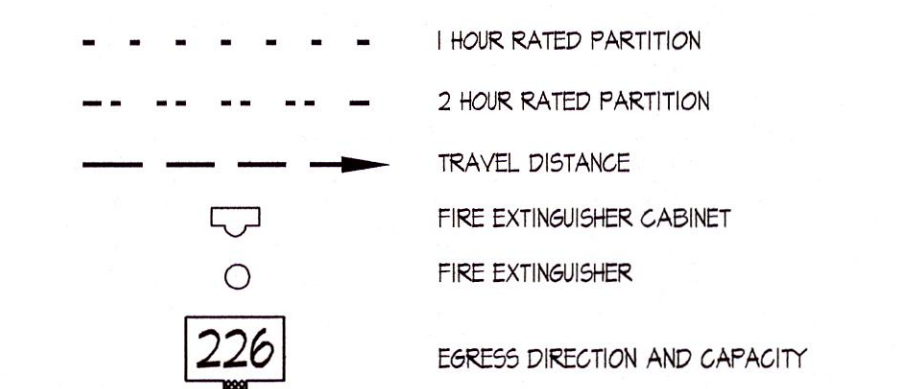


NOTES:
 1) MAXIMUM TRAVEL DISTANCE ALLOWED = 250'
 2) EGRESS WIDTH OF DOORS = 0.15' PER PERSON

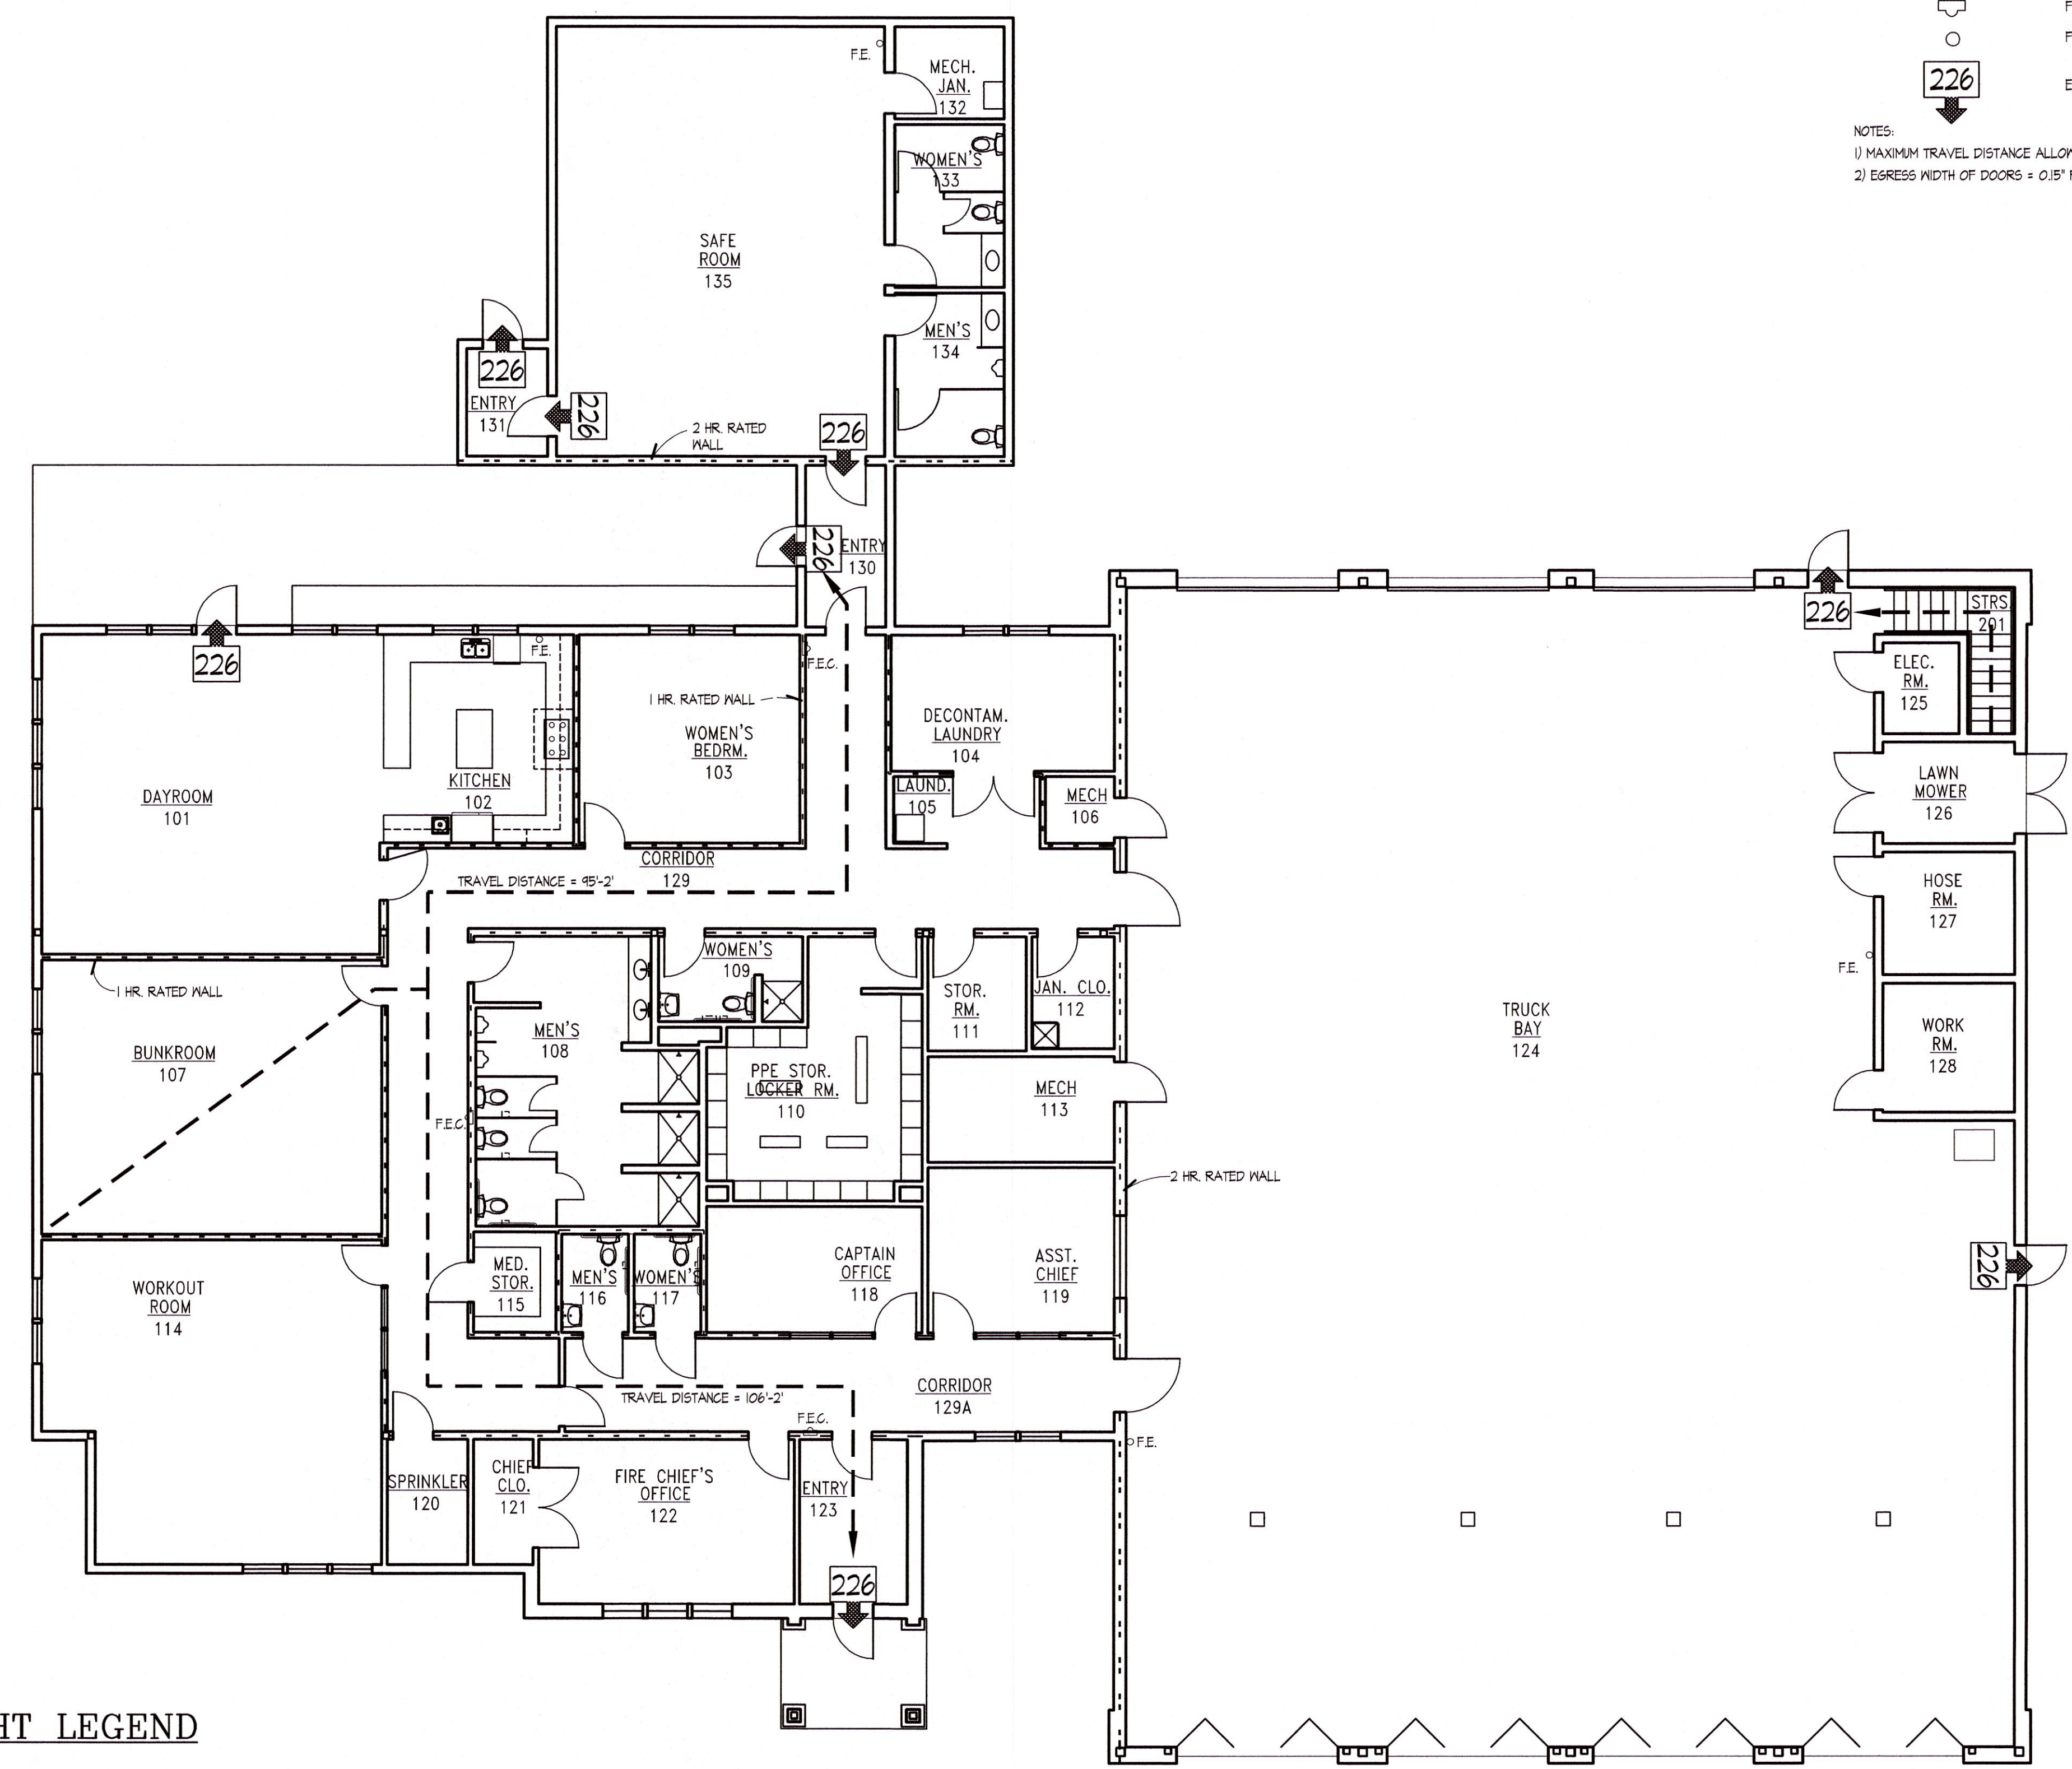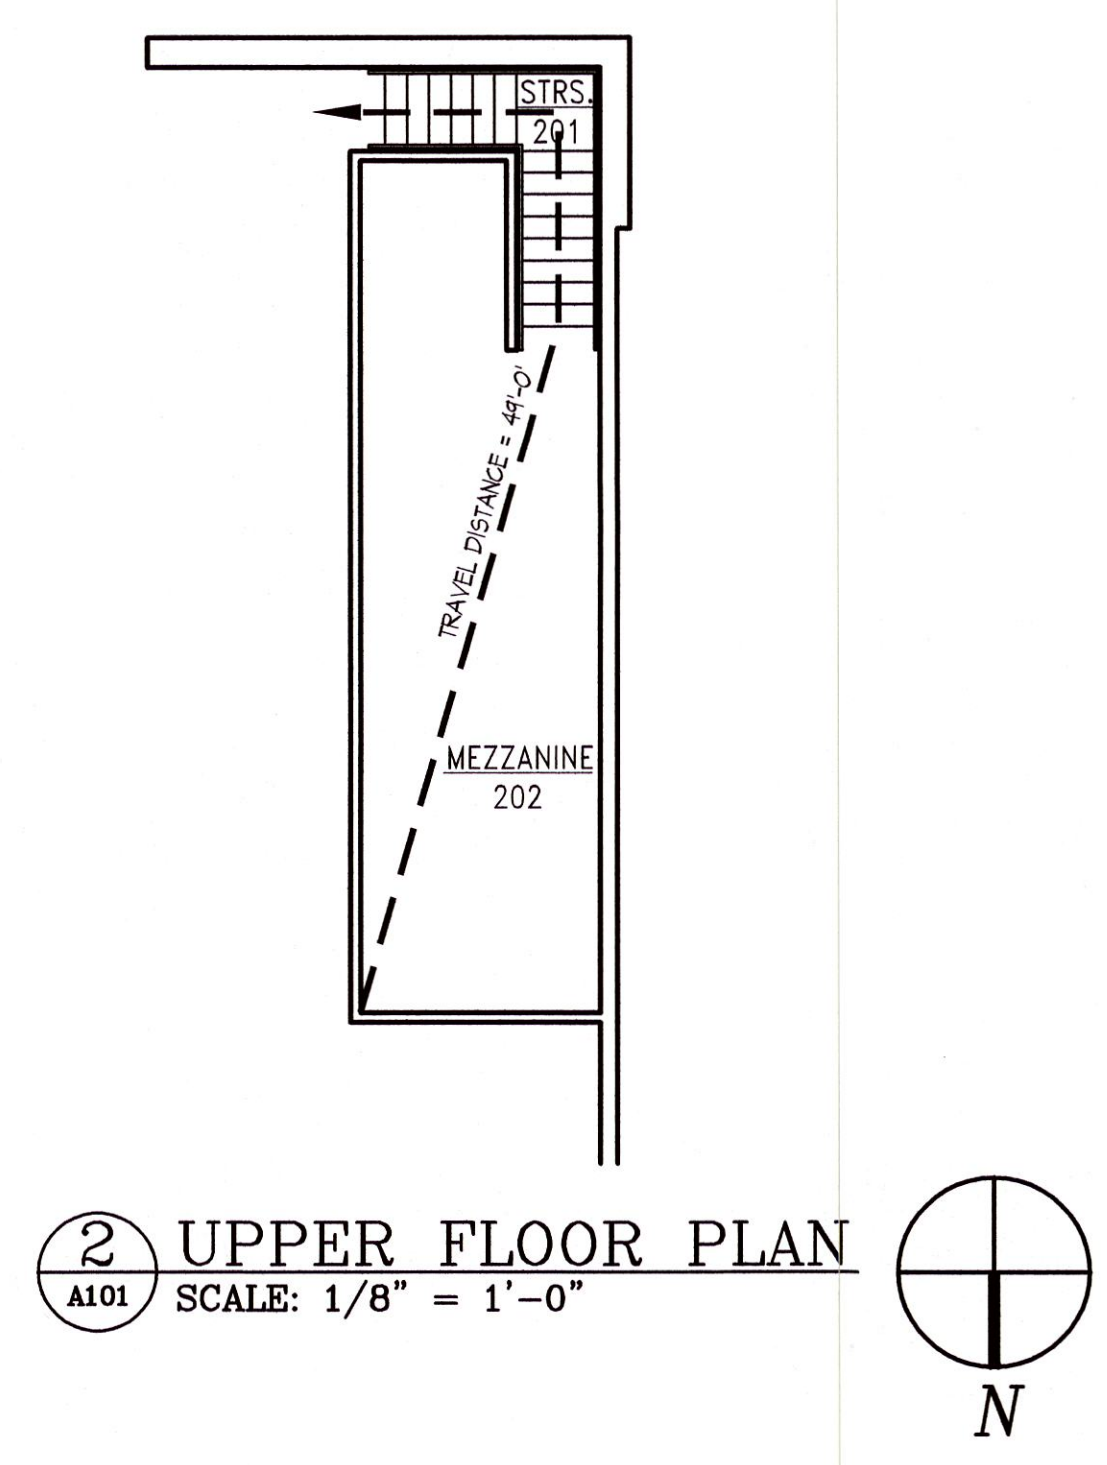

FIXTURE MOUNTING HEIGHT LEGEND

SCALE: 1/4" = 1'-0"

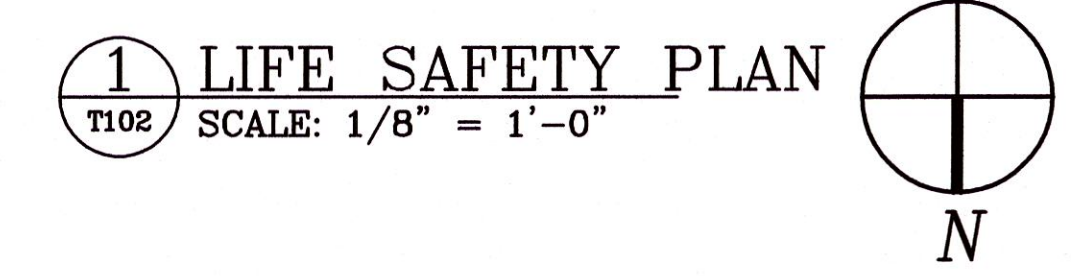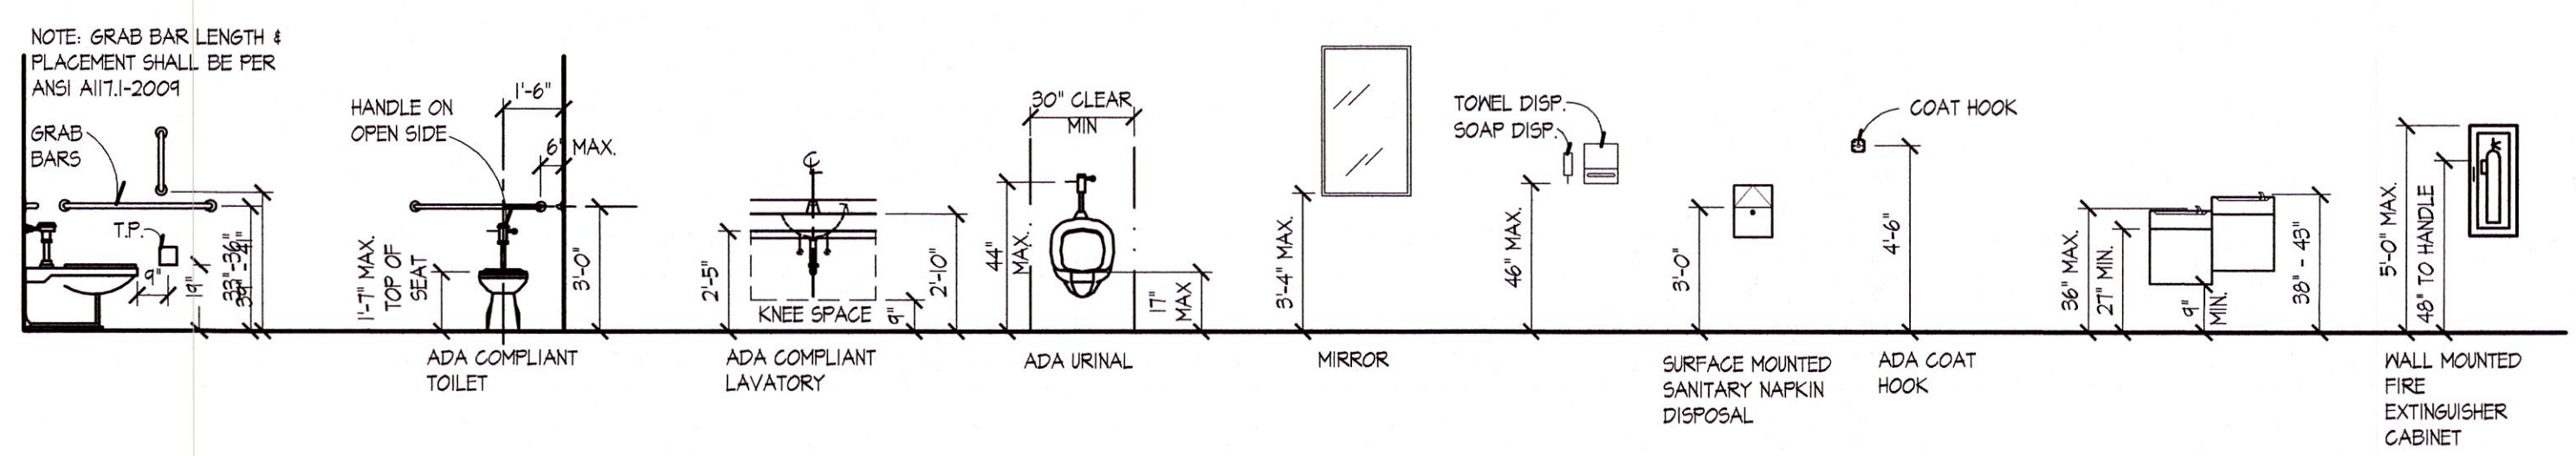

LIFE SAFETY PLAN & FIXTURE HEIGHT LEGEND

COPYRIGHT HORD ARCHITECTS Aug 01, 2023 - 12:23pm