


SOUND INSULATION DETAILS

SCALE: 1-1/2" = 1'-0"

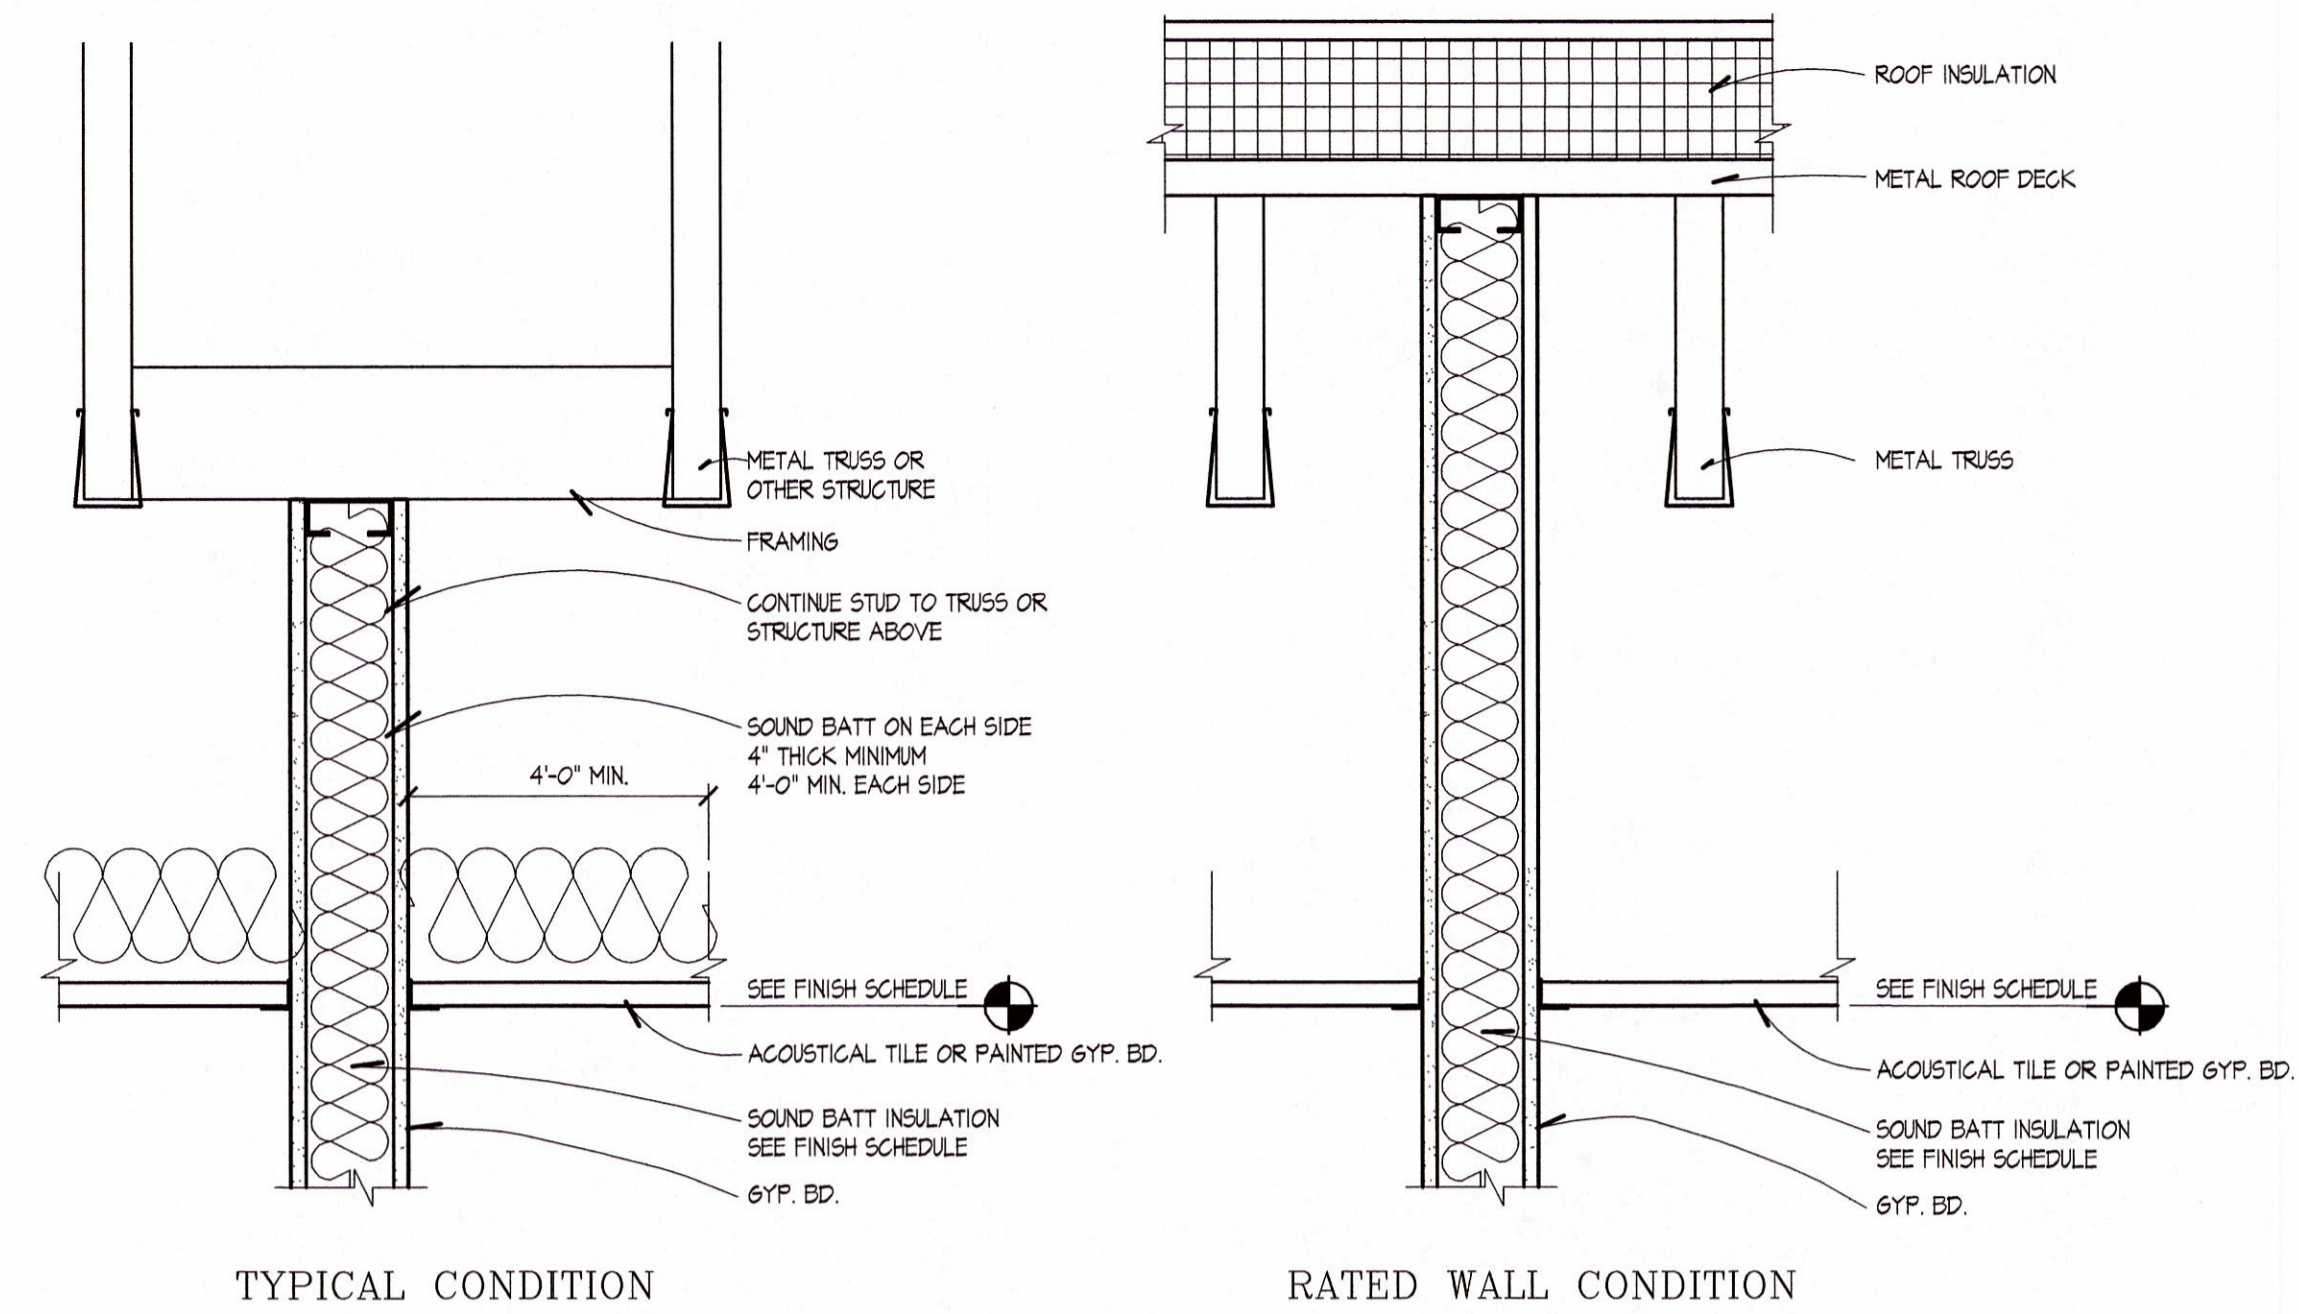

FINISH SCHEDULE



ROOM NO.	ROOM NAME	FLOOR	BASE	WALLS	CEILING	CLG. HGT.	NOTES
101	DAYROOM	LVT	RUBBER BASE - 1	PAINTED GYPSUM BOARD	PAINTED GYPSUM BOARD	4'-0"	
102	KITCHEN	LVT	RUBBER BASE - 1	PAINTED GYPSUM BOARD	PAINTED GYPSUM BOARD	4'-0"	
103	WOMEN'S BEDRM	LVT	RUBBER BASE - 1	PAINTED GYPSUM BOARD	PAINTED GYPSUM BOARD	4'-0"	SEE NOTE #1
104	DECONTAM. LAUNDRY	SEALED CONC.	RUBBER BASE - 2	PAINTED GYPSUM BOARD	ACOUSTIC LAY IN	4'-0"	
105	LAUNDRY	SEALED CONC.	RUBBER BASE - 1	PAINTED GYPSUM BOARD	ACOUSTIC LAY IN	8'-0"	
106	MECHANICAL	SEALED CONC.	RUBBER BASE - 2	PAINTED GYPSUM BOARD	ACOUSTIC LAY IN	8'-0"	SEE NOTE #1
107	ENKROOM	LVT	RUBBER BASE - 1	PAINTED GYPSUM BOARD	PAINTED GYPSUM BOARD	4'-0"	SEE NOTE #1
108	MENS	CERAMIC TILE	CERAMIC TILE	PAINTED GYPSUM BOARD	PAINTED GYPSUM BOARD	4'-0"	SEE NOTE #1
109	WOMEN'S	CERAMIC TILE	CERAMIC TILE	PAINTED GYPSUM BOARD	PAINTED GYPSUM BOARD	4'-0"	SEE NOTE #1
110	PIPE STOR./ LOCKER RM.	CERAMIC TILE	RUBBER BASE - 2	PAINTED GYPSUM BOARD	ACOUSTIC LAY IN	4'-0"	
111	STORAGE ROOM	SEALED CONC.	RUBBER BASE - 2	PAINTED GYPSUM BOARD	ACOUSTIC LAY IN	8'-0"	
112	JANITOR CLOSET	SEALED CONC.	RUBBER BASE - 2	PAINTED GYPSUM BOARD	ACOUSTIC LAY IN	8'-0"	
113	MECHANICAL	SEALED CONC.	RUBBER BASE - 2	PAINTED GYPSUM BOARD	ACOUSTIC LAY IN	4'-0"	SEE NOTE #1
114	WORKOUT ROOM	RUBBER TILE	RUBBER BASE - 1	PAINTED GYPSUM BOARD	ACOUSTIC LAY IN	4'-0"	
115	MEDICAL STORAGE	SEALED CONC.	RUBBER BASE - 2	PAINTED GYPSUM BOARD	ACOUSTIC LAY IN	4'-0"	
116	MENS	CERAMIC TILE	CERAMIC TILE	PAINTED GYPSUM BOARD	ACOUSTIC LAY IN	4'-0"	SEE NOTE #1
117	WOMEN'S	CERAMIC TILE	CERAMIC TILE	PAINTED GYPSUM BOARD	ACOUSTIC LAY IN	4'-0"	SEE NOTE #1
118	CAPTAIN'S OFFICE	LVT	RUBBER BASE - 1	PAINTED GYPSUM BOARD	ACOUSTIC LAY IN	4'-0"	SEE NOTE #1
119	ASSISTANT CHIEF	LVT	RUBBER BASE - 1	PAINTED GYPSUM BOARD	ACOUSTIC LAY IN	4'-0"	SEE NOTE #1
120	SPRINKLER ROOM	SEALED CONC.	RUBBER BASE - 2	PAINTED GYPSUM BOARD	ACOUSTIC LAY IN	8'-0"	
121	CHIEF CLOSET	LVT	RUBBER BASE - 1	PAINTED GYPSUM BOARD	ACOUSTIC LAY IN	4'-0"	SEE NOTE #1
122	FIRE CHIEF'S OFFICE	LVT	RUBBER BASE - 1	PAINTED GYPSUM BOARD	ACOUSTIC LAY IN	4'-0"	SEE NOTE #1
123	ENTRY	LVT	RUBBER BASE - 1	PAINTED GYPSUM BOARD	PAINTED GYPSUM BOARD	4'-0"	
124	TRUCK BAY	SEALED CONC.	-	PAINTED GYPSUM BOARD	-	VARIES	
125	ELECTRICAL ROOM	SEALED CONC.	-	CMU	PAINTED GYPSUM BOARD	8'-4"	
126	LAWN MOWER	SEALED CONC.	-	CMU	PAINTED GYPSUM BOARD	8'-4"	
127	HOSE ROOM	SEALED CONC.	RUBBER BASE - 2	CMU	PAINTED GYPSUM BOARD	8'-4"	
128	WORK ROOM	SEALED CONC.	RUBBER BASE - 2	CMU	PAINTED GYPSUM BOARD	8'-4"	
129	CORRIDOR	LVT	RUBBER BASE - 1	PAINTED GYPSUM BOARD	ACOUSTIC LAY IN	8'-0"	
129A	CORRIDOR	LVT	RUBBER BASE - 1	PAINTED GYPSUM BOARD	ACOUSTIC LAY IN	8'-0"	
130	ENTRY	LVT	RUBBER BASE - 1	CMU	ACOUSTIC LAY IN	8'-0"	
131	ENTRY	SEALED CONC.	RUBBER BASE - 1	CMU	ACOUSTIC LAY IN	8'-0"	
132	MECH/ JAN. CLOSET	SEALED CONC.	RUBBER BASE - 2	PAINTED GYPSUM BOARD	ACOUSTIC LAY IN	8'-0"	
133	MENS	CERAMIC TILE	CERAMIC TILE	PAINTED GYPSUM BOARD	ACOUSTIC LAY IN	4'-0"	
134	WOMEN'S	CERAMIC TILE	CERAMIC TILE	PAINTED GYPSUM BOARD	ACOUSTIC LAY IN	4'-0"	
135	SAFE ROOM	LVT	RUBBER BASE - 1	CMU	ACOUSTIC LAY IN	4'-0"	
201	STAIRS	SEALED CONC.	VINYL BASE	PAINTED GYPSUM BOARD	-	VARIES	
202	MEZZANINE	SEALED CONC.	VINYL BASE	PAINTED GYPSUM BOARD	-	VARIES	

NOTES
1. SOUND INSULATED WALLS

WALL TYPE SCHEDULE

SCALE: 1-1/2" = 1'-0"

- NOTES:
1. RATED WALLS SHALL EXTEND TO ROOF DECK ABOVE AND BE SEALED FIRE AND SMOKE TIGHT - TYPICAL.
2. PROVIDE SOUND BATT INSULATION WHERE REQUIRED IN THE FINISH SCHEDULE. SEE DETAILS THIS SHEET.

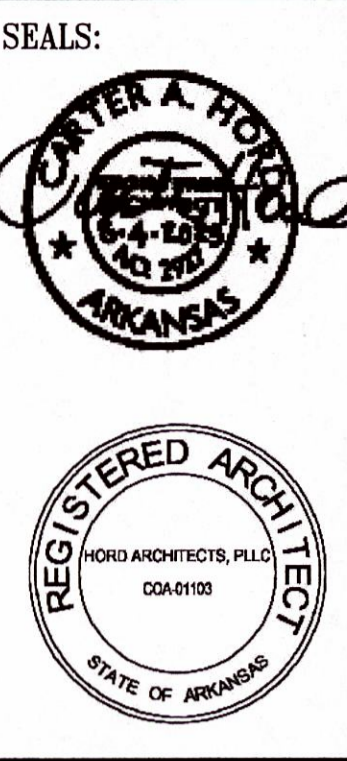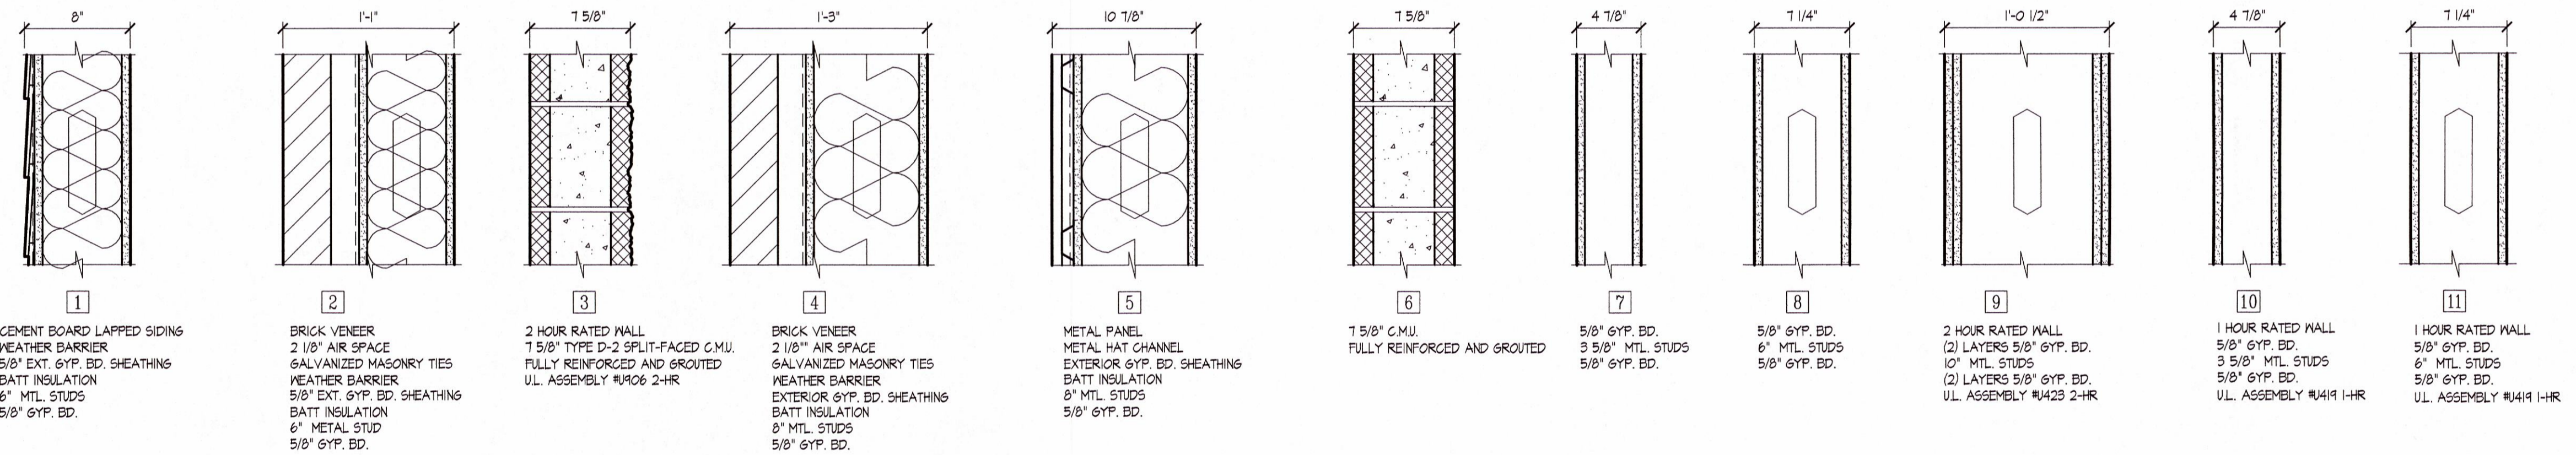

HORD ARCHITECTS
66 Monroe Avenue, Suite 105
Memphis, TN 38103
tel. 901-527-9085 fax. 901-527-9087

THESE DRAWINGS AND THE DESIGN SHOWN HEREON ARE THE PROPERTY OF HORD ARCHITECTS. THE REPRODUCTION, COPYING OR USE OF THIS INFORMATION WITHOUT HORD ARCHITECTS' WRITTEN CONSENT IS PROHIBITED, AND ANY INFRINGEMENT WILL BE SUBJECT TO LEGAL ACTION.
HORD ARCHITECTS ©

PROPOSED:
TRUMANN FIRE STATION
801 WEST MAIN ST, TRUMANN, AR 72472

PROJECT NO.: 2023-02
DRAWN BY: EI
CHECKED BY: CAH
DATE: 07-31-2023
REVISIONS:

SHEET NO.:
A702

WALL TYPE AND FINISH SCHEDULES