

SEAL:




THESE DRAWINGS AND THE DESIGN SHOWN HEREON ARE THE PROPERTY OF HORD ARCHITECTS. THE REPRODUCTION, COPYING OR USE OF THIS INFORMATION WITHOUT HORD ARCHITECTS' WRITTEN CONSENT IS PROHIBITED. AND ANY INFRINGEMENT WILL BE SUBJECT TO LEGAL ACTION. HORD ARCHITECTS ©

PROPOSED:
TRUMANN FIRE STATION
801 WEST MAIN ST, TRUMANN, AR 72472


PROJECT NO.: 2023-02
DRAWN BY: KR
CHECKED BY: JC/LCF
DATE: 07-31-23
REVISIONS:

SHEET NO.:


S301

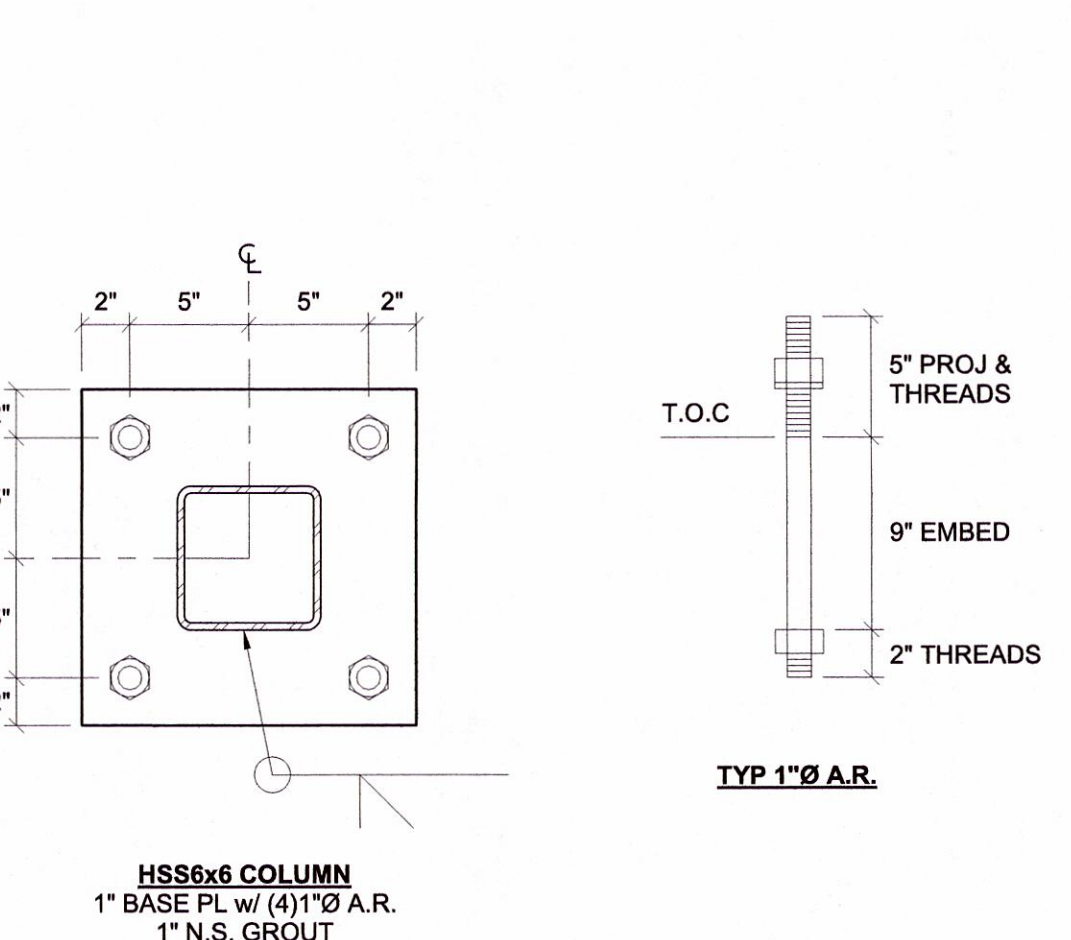


TYPICAL BASE PL & A.R. SCHEDULE

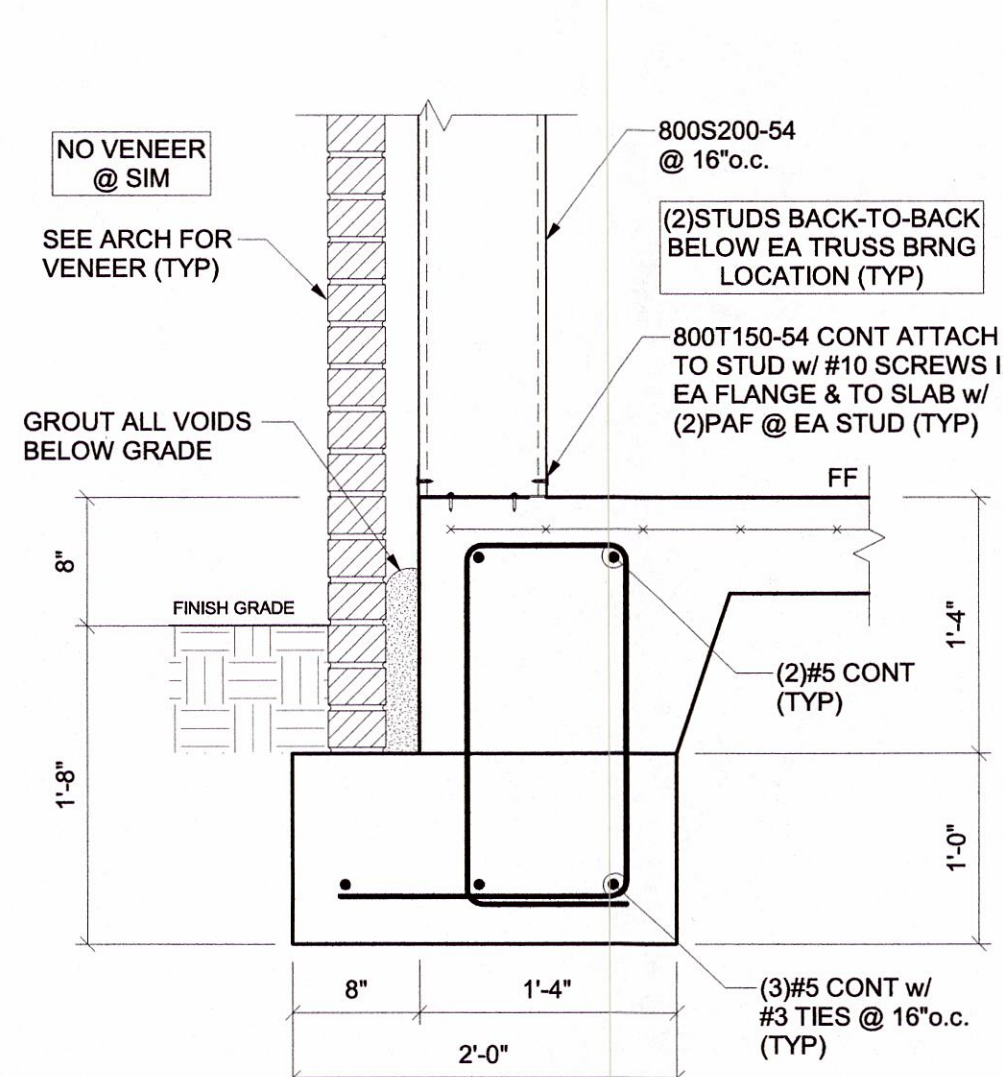


1 SECTION
1" = 1'-0"

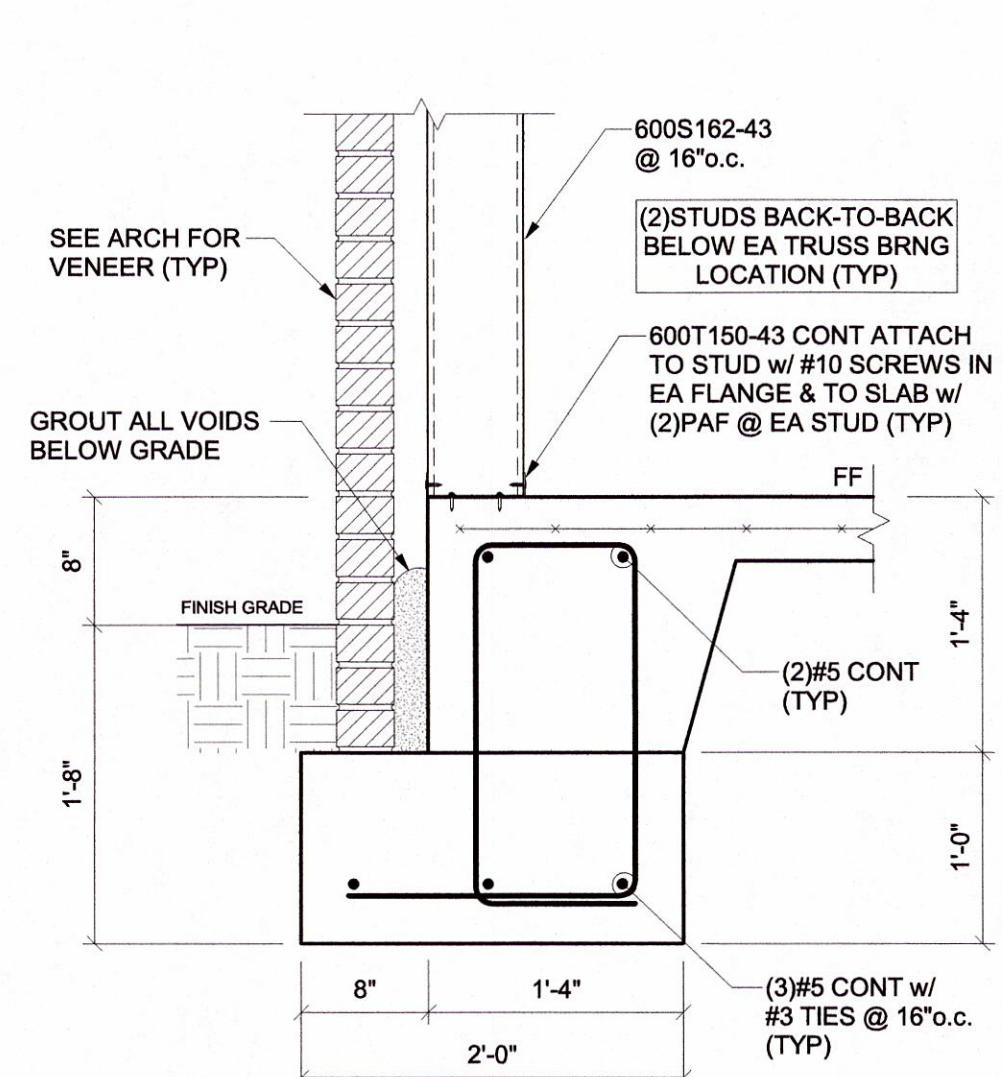


2 SECTION
1" = 1'-0"

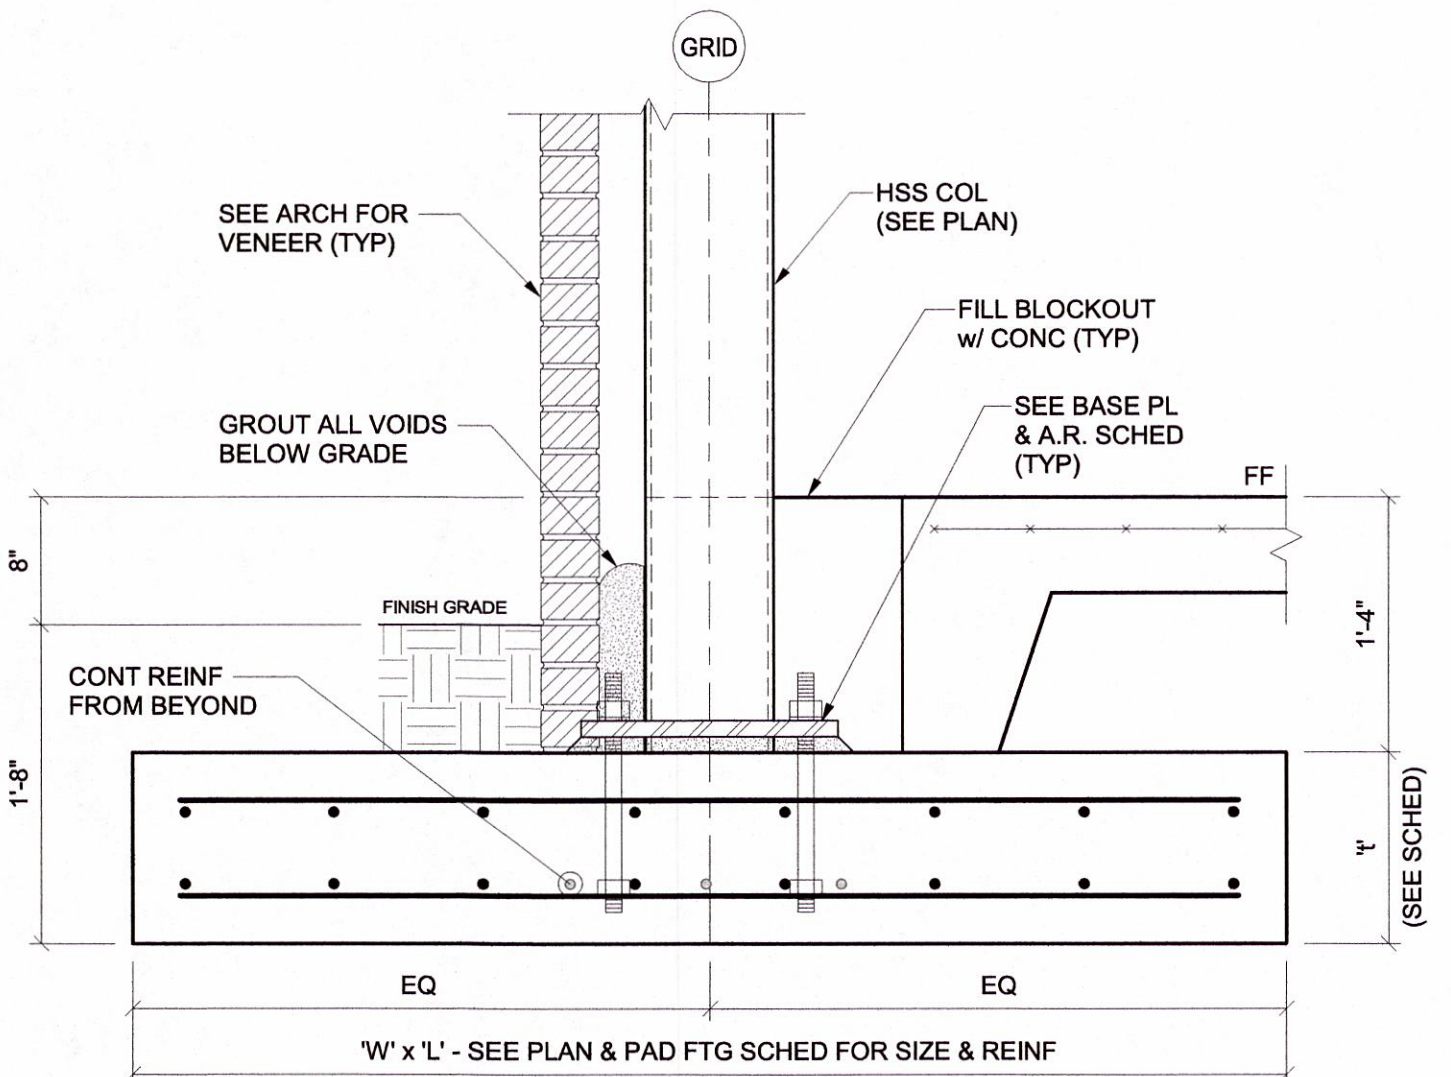


3 SECTION
1" = 1'-0"

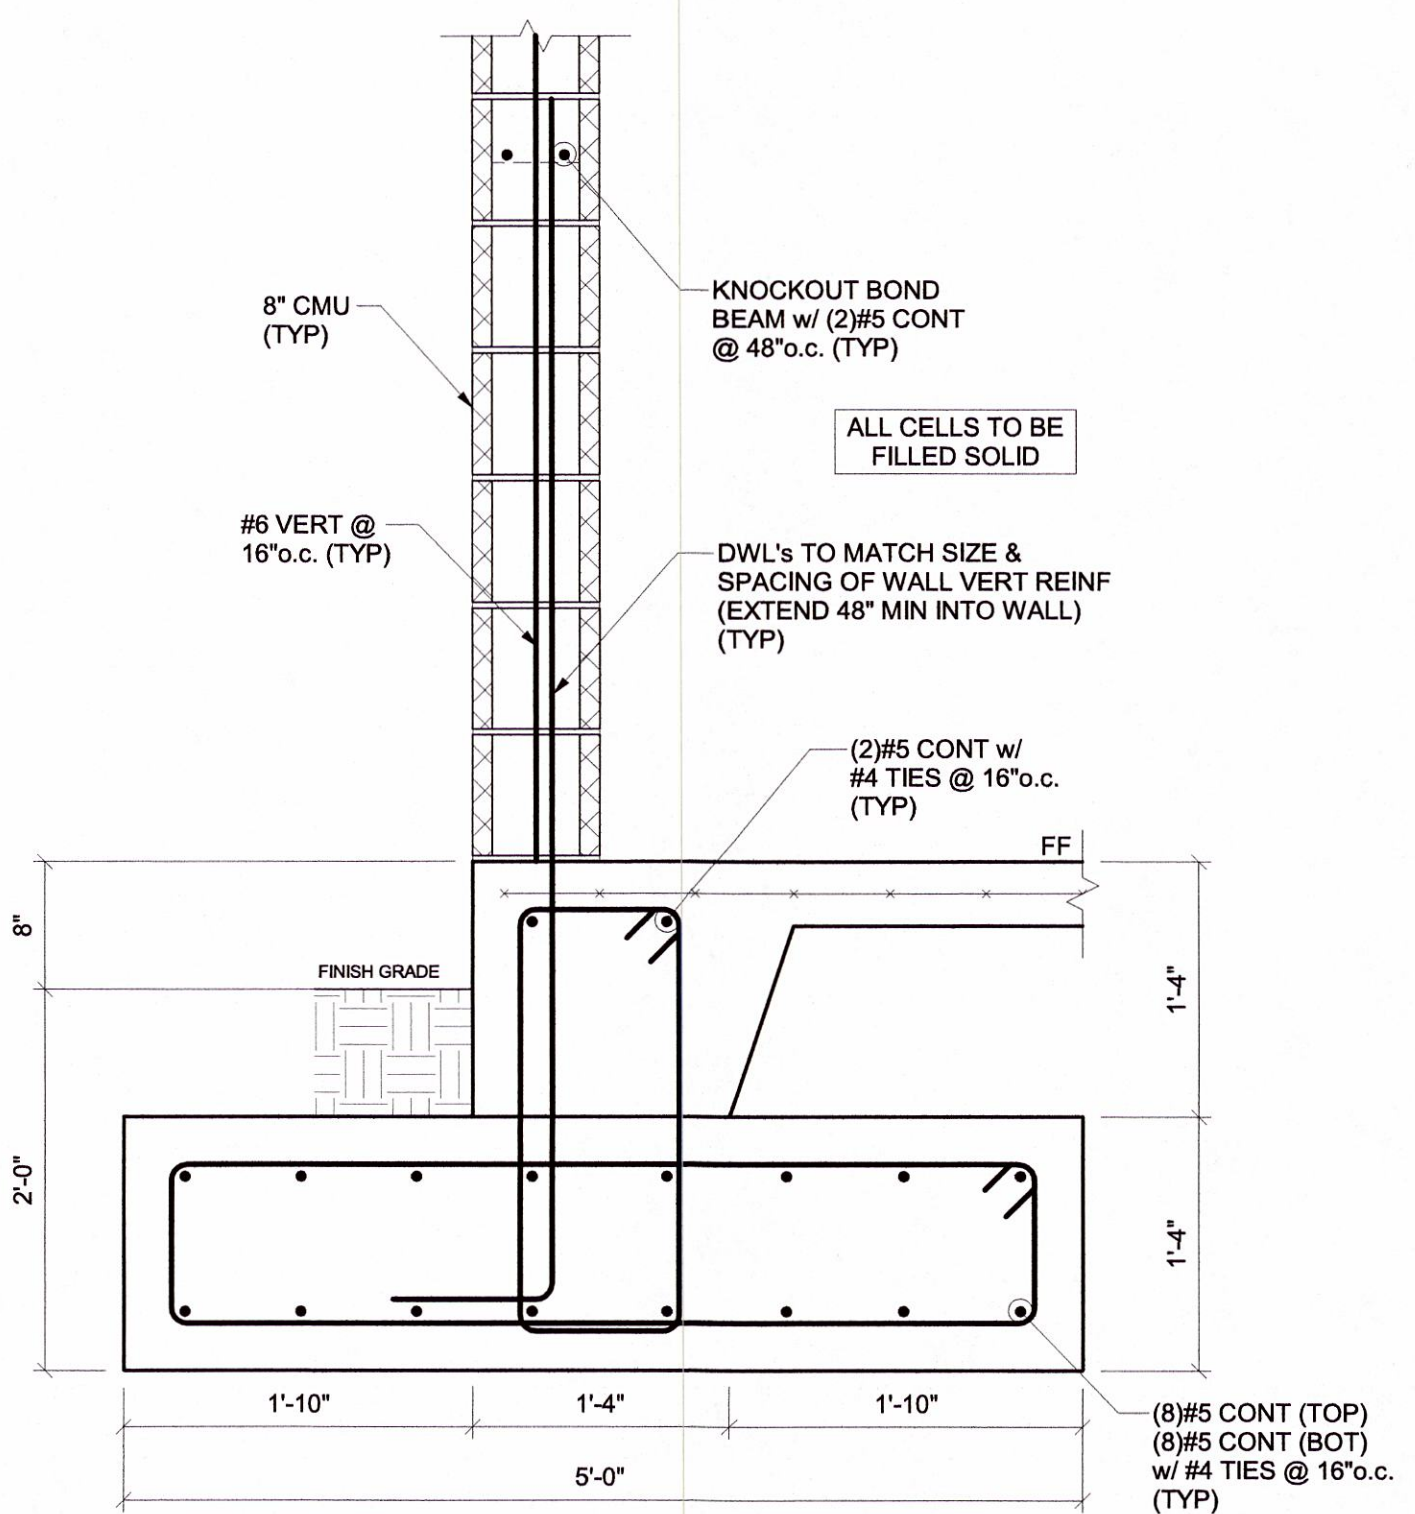


4 SECTION
1" = 1'-0"

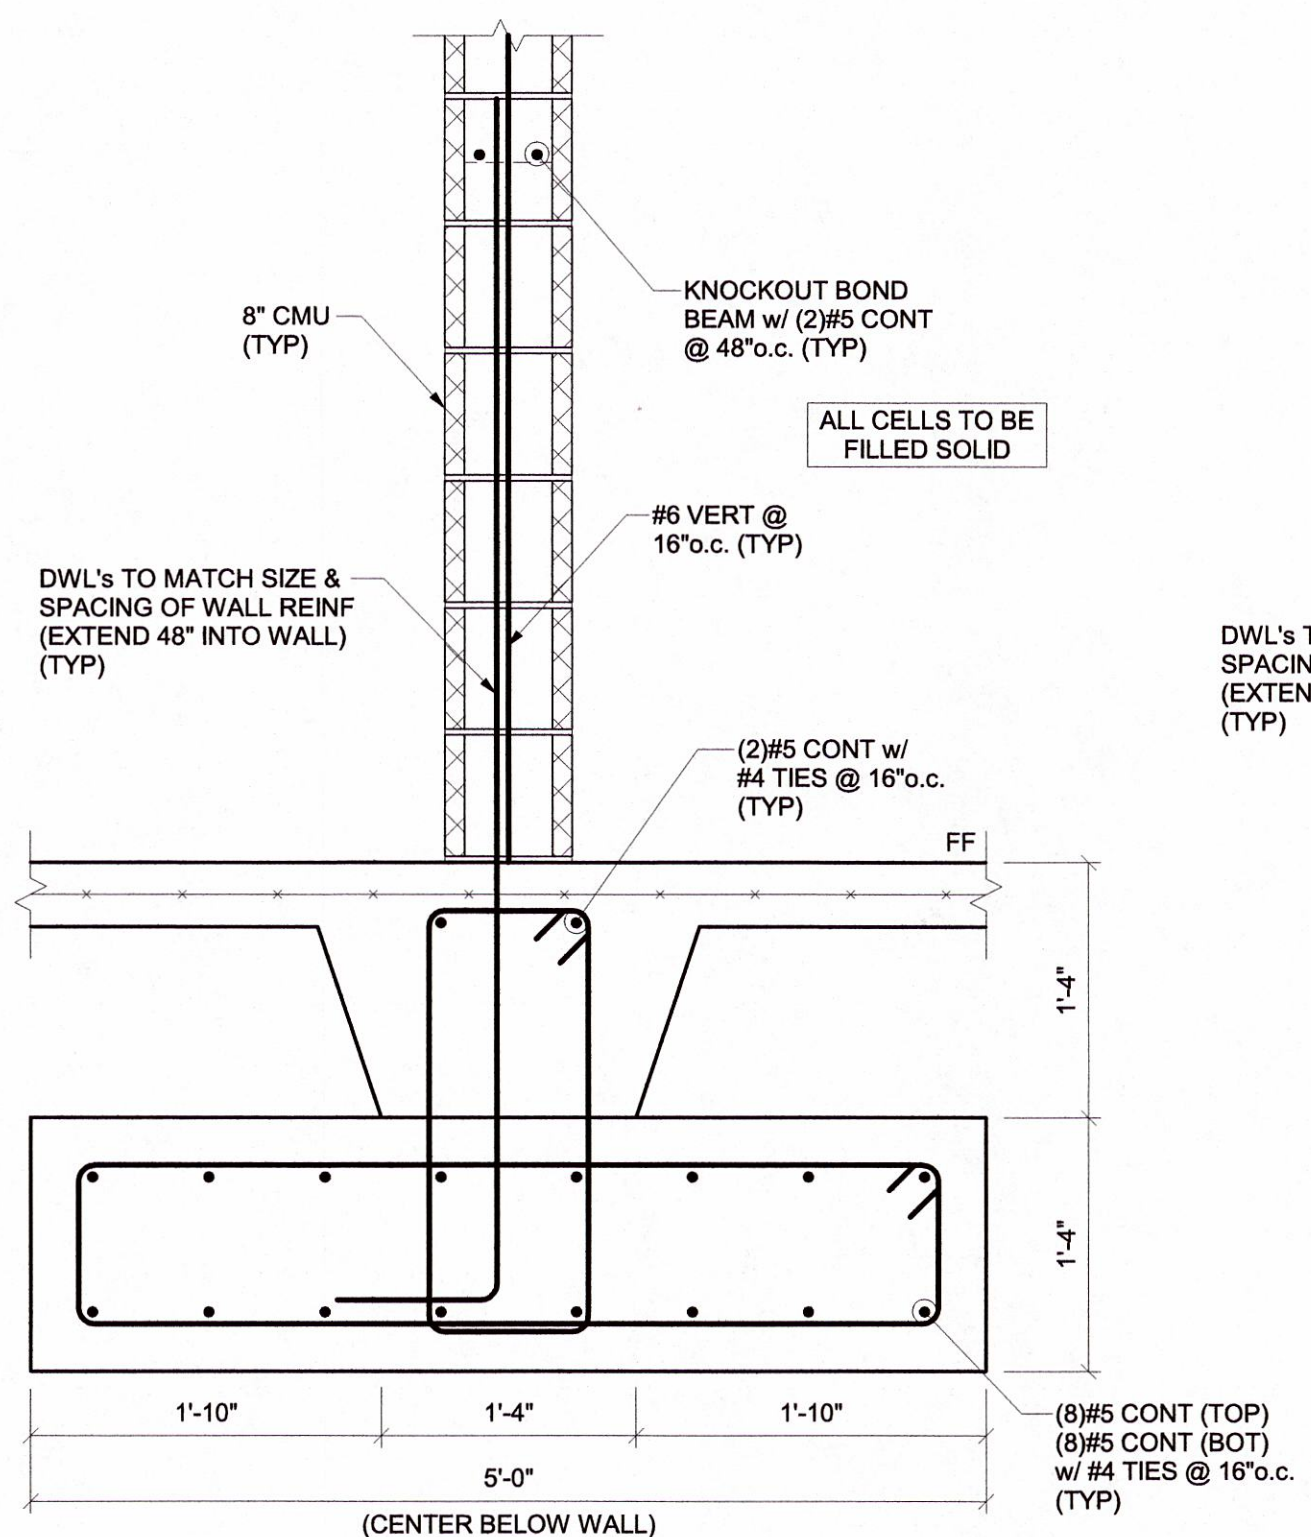


5 SECTION
1" = 1'-0"

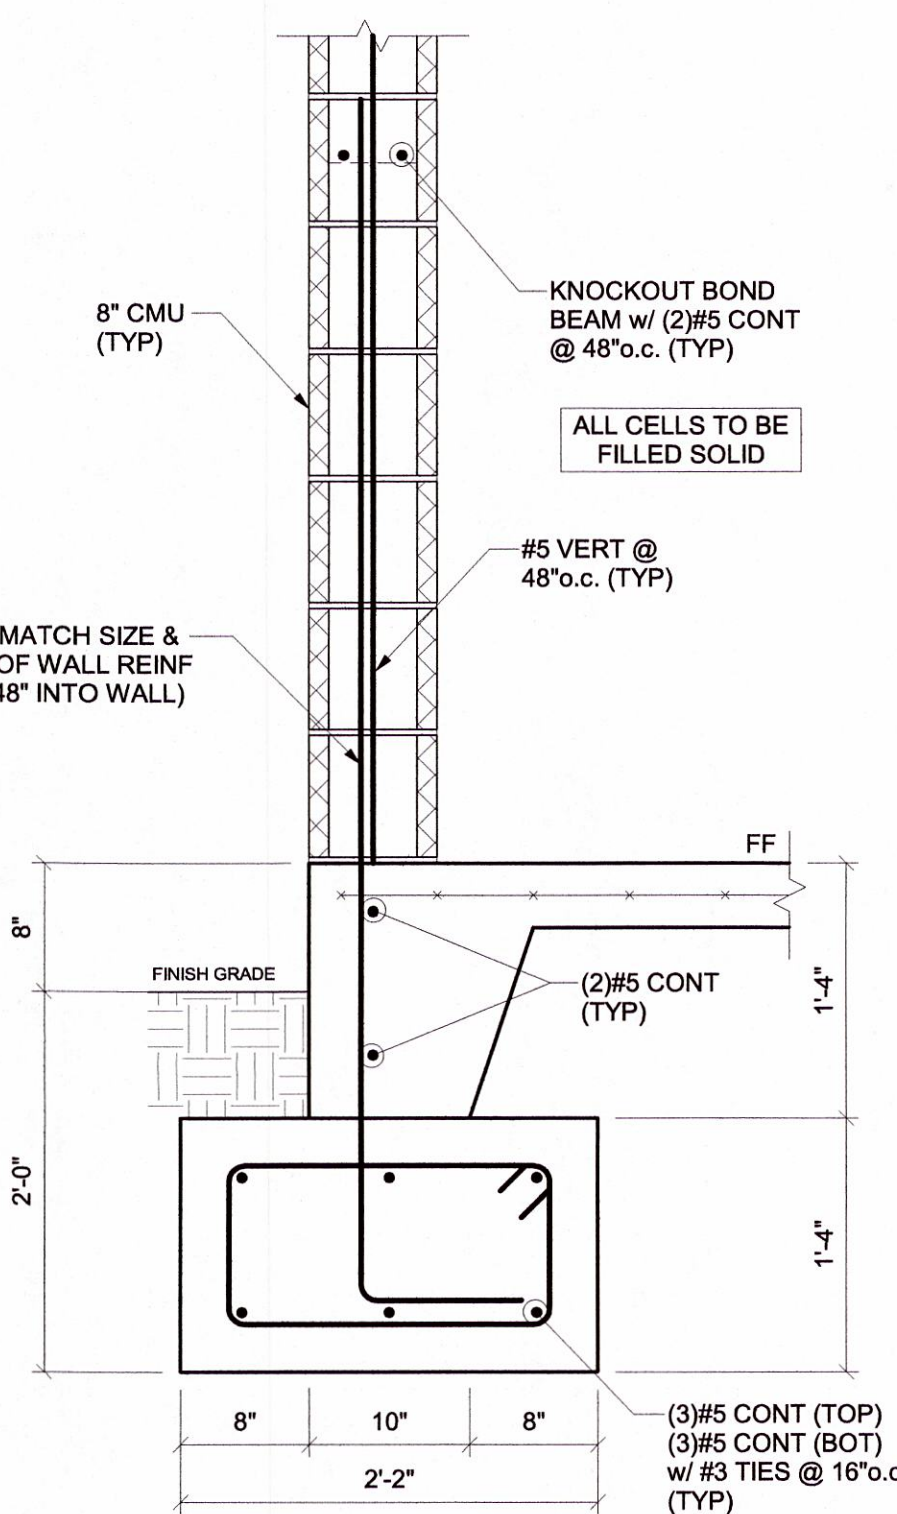


6 SECTION
1" = 1'-0"

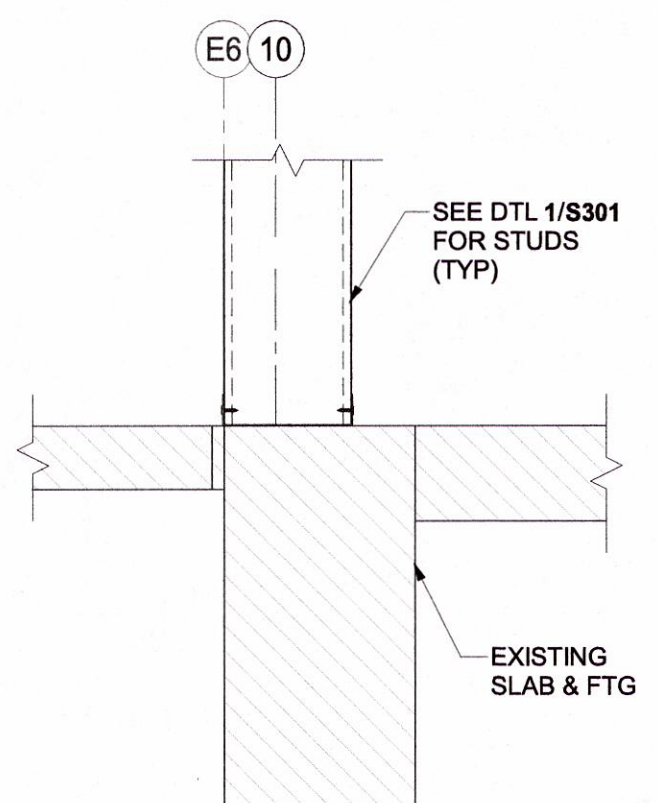


7 SECTION
1" = 1'-0"

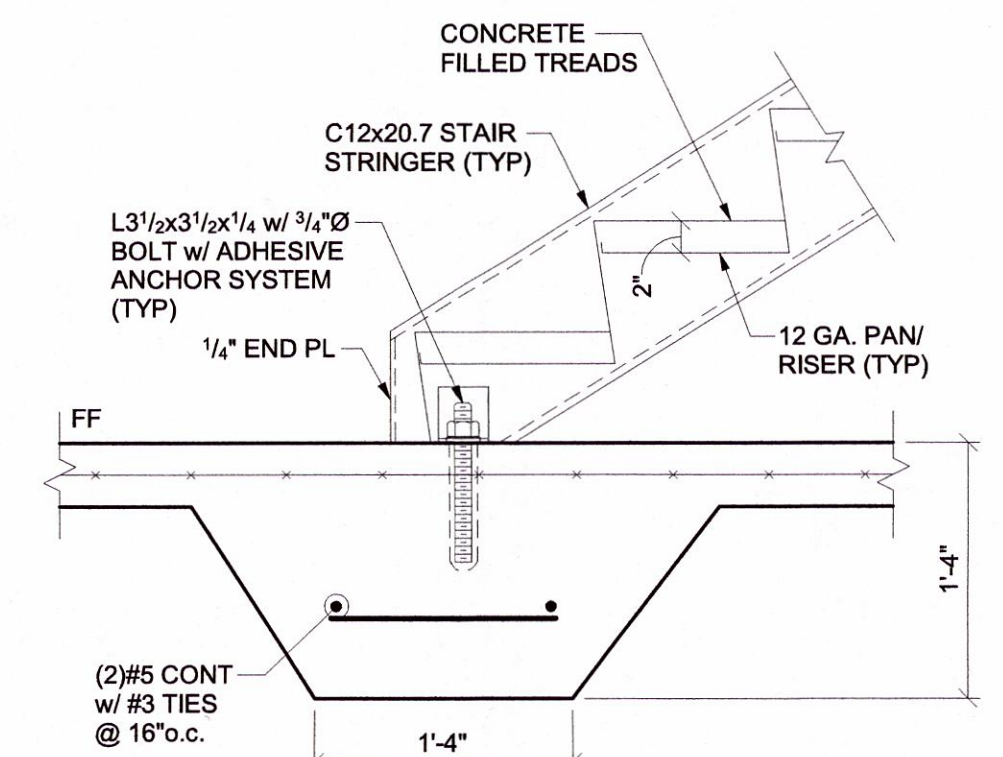


8 TYPICAL STAIR DETAIL
1" = 1'-0"

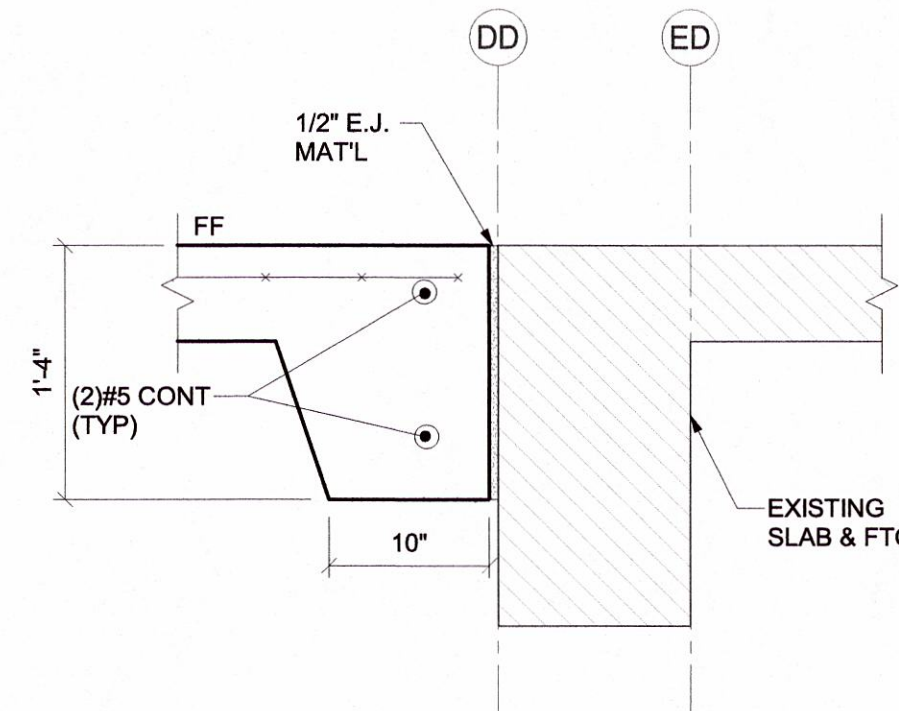

9 SECTION
1" = 1'-0"

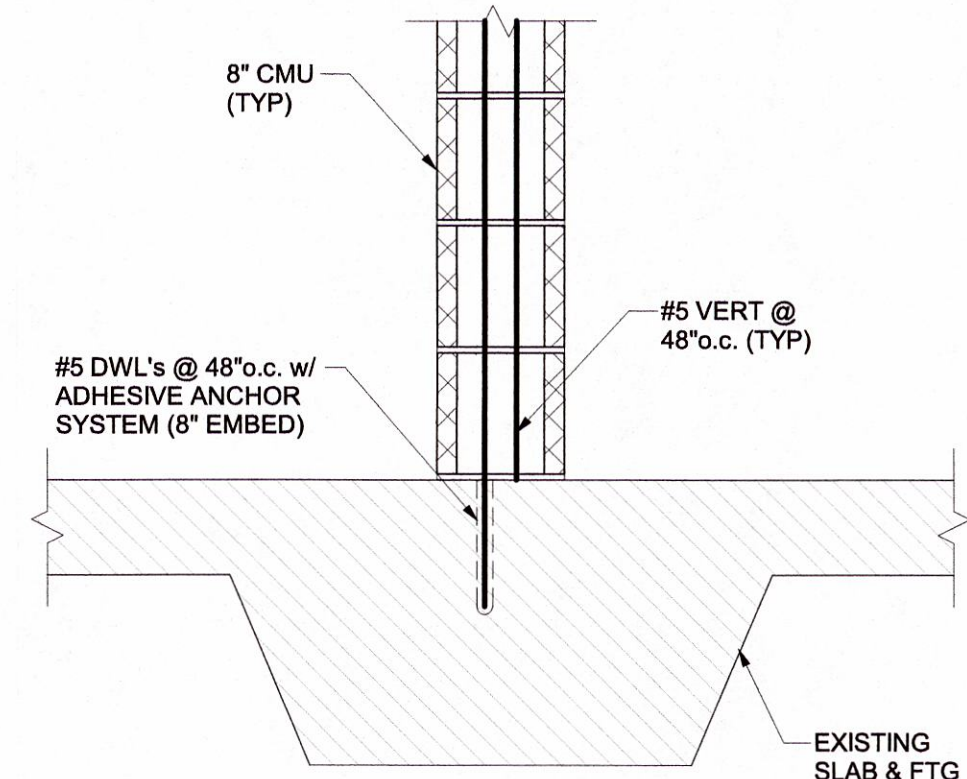

10 SECTION
1" = 1'-0"

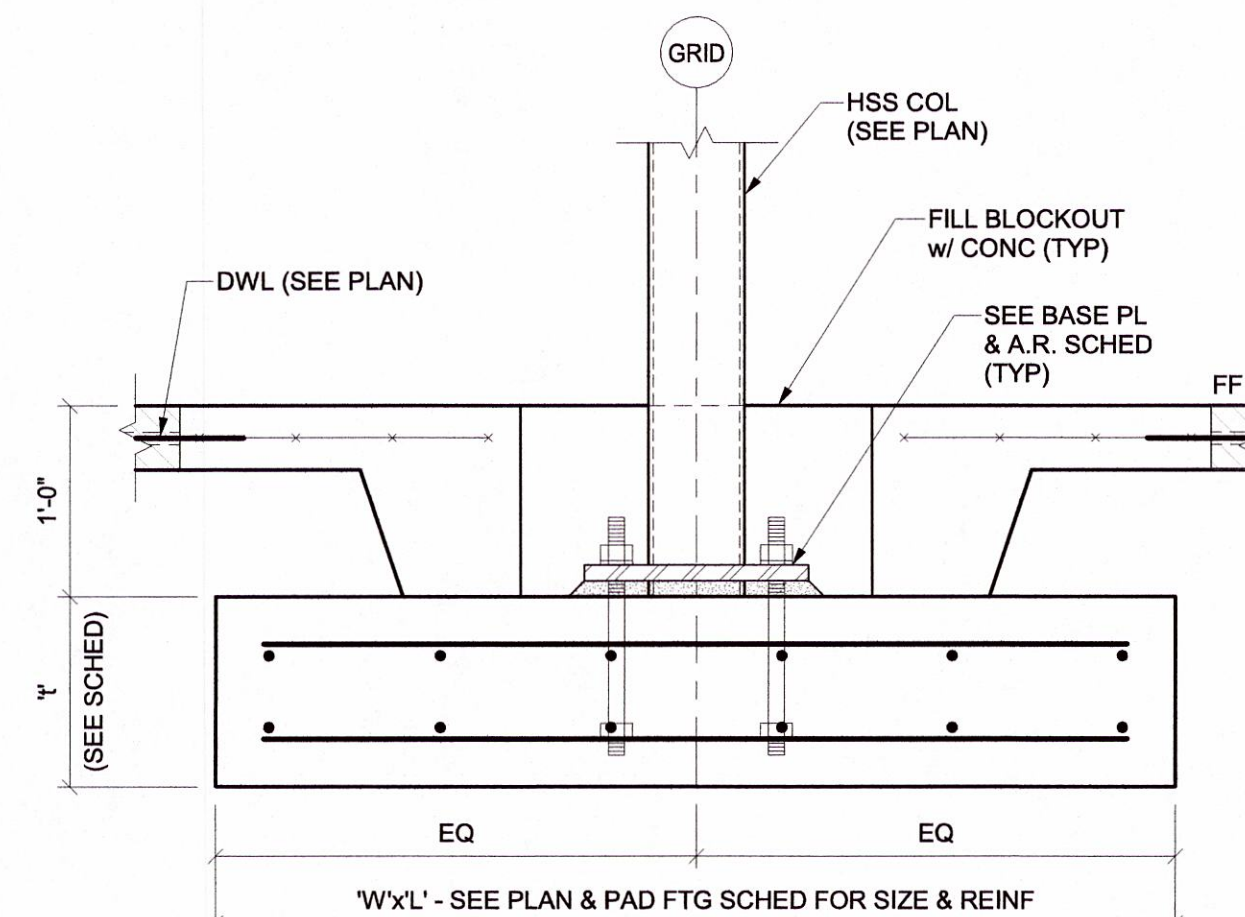

11 SECTION
1" = 1'-0"

FOUNDATION DETAILS