


**AERJET
ROCKETDYNE**
An L3Harris Technologies Company

BUILDING 2SH8
COLD BOX CONVERSION SHELVING LAYOUT
EAST CAMDEN, ARKANSAS

PROJECT MANAGER:
JERRY ATCHISON/PHIL BORZILLO
BUILDING MANAGER:
RHONDA COUEY
SAFETY:
JIMMY NEIL
DRAWN BY:
PHIL BORZILLO
CHECKED BY:
JERRY ATCHISON/DREW DUNCAN
DATE:
FEBRUARY 18, 2025

REF 1

FOR REFERENCE ONLY

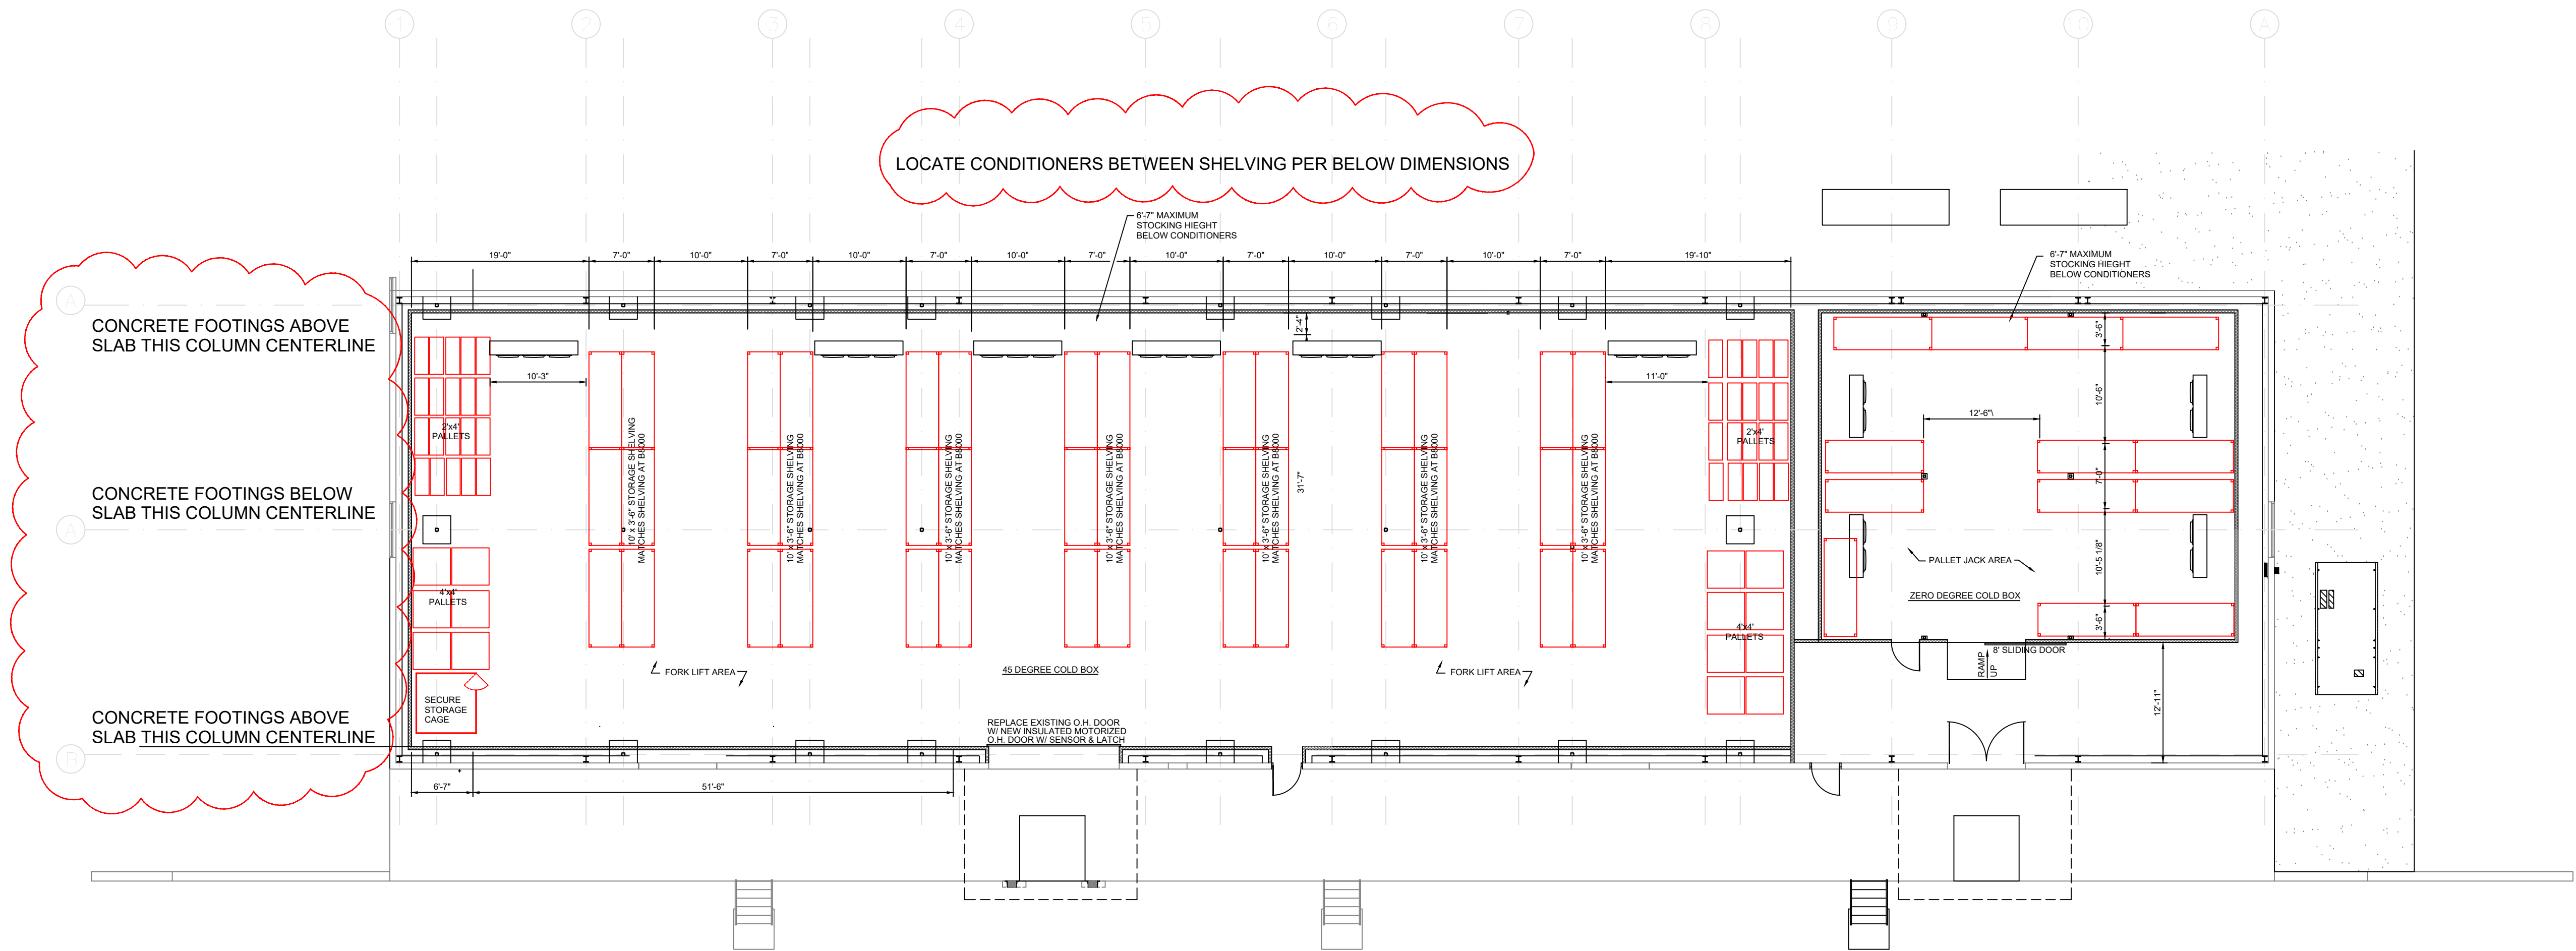


PROPOSED SHELVING LAYOUT
CENTER FOOTINGS BELOW EXISTING FLOOR SLAB

REVISED FOR ZERO DEGREE BOX COLUMNS 2 18 2025

GENERAL NOTES:

1. THIS DRAWING LAYOUT IS FOR CONTRACTOR'S COORDINATION PURPOSES TO LOCATE THE CEILING MOUNTED CONDENSER UNITS BETWEEN SHELVES AS INDICATED ON THE PLAN.
2. REFERENCE ELEVATIONS ARE TO INDICATE REQUIRED CLEARANCES BELOW AND AROUND UNITS AND THE STACKING LIMITATIONS BELOW.
2. SHELVING IS O.F.D.I.

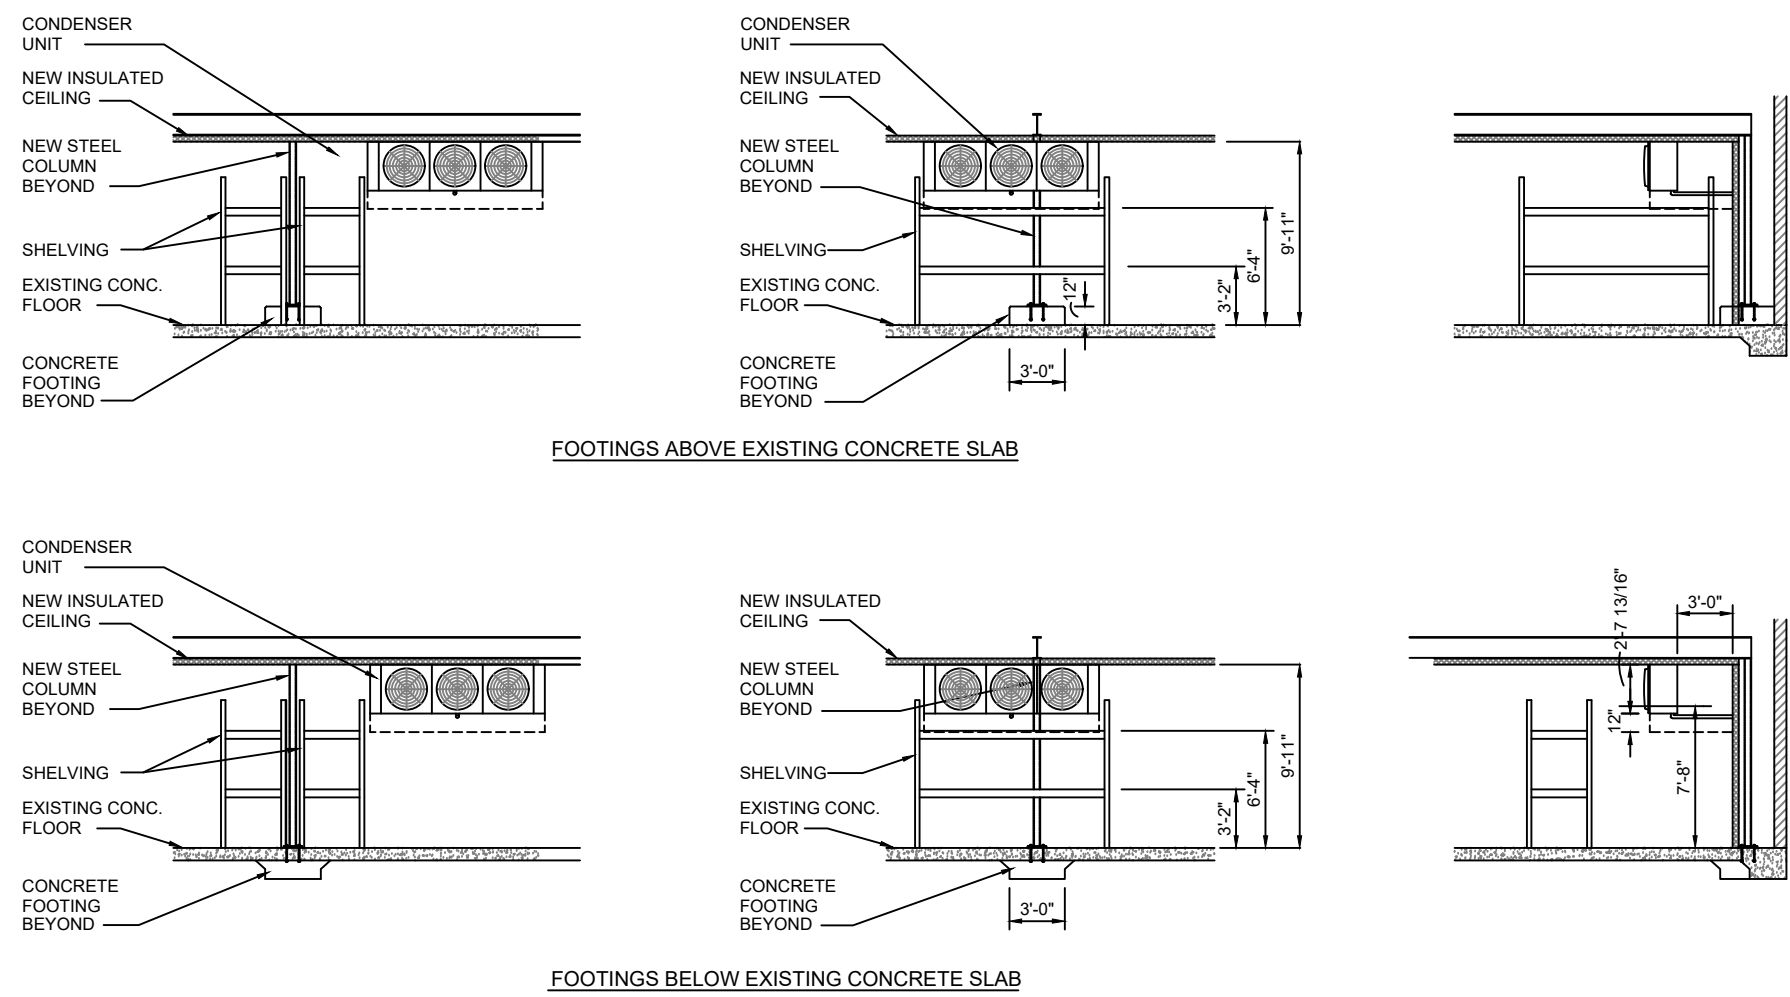

FOR REFERENCE ONLY