
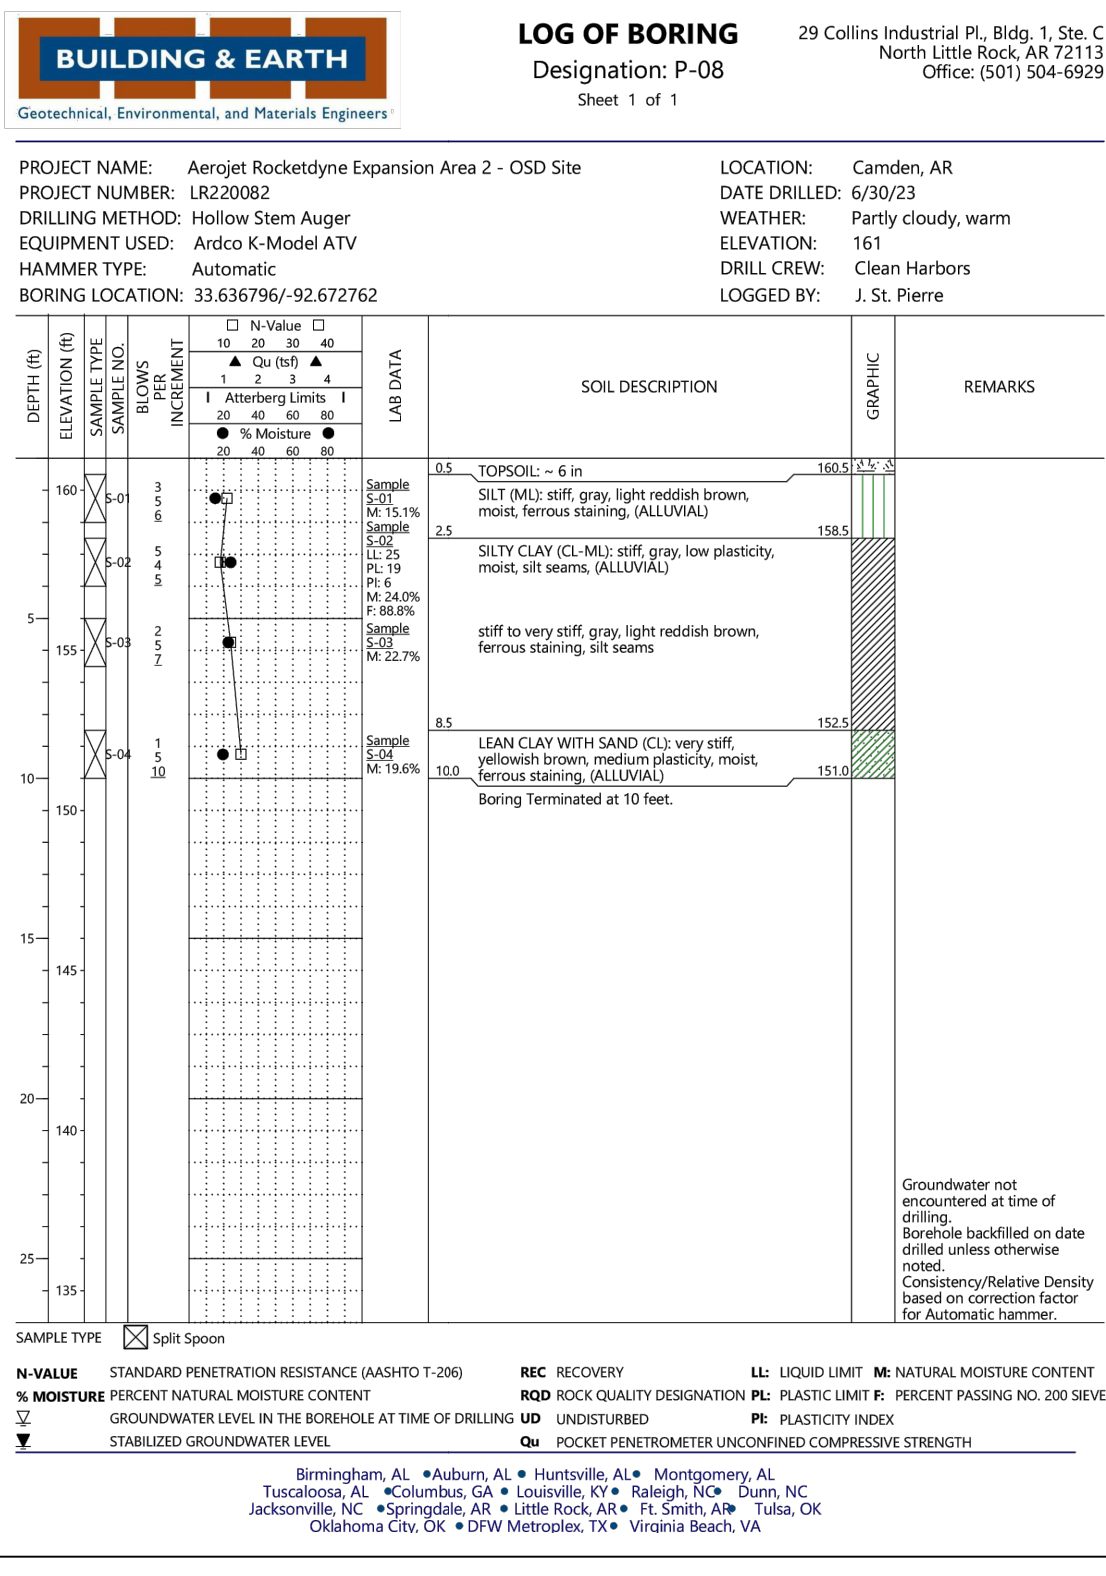
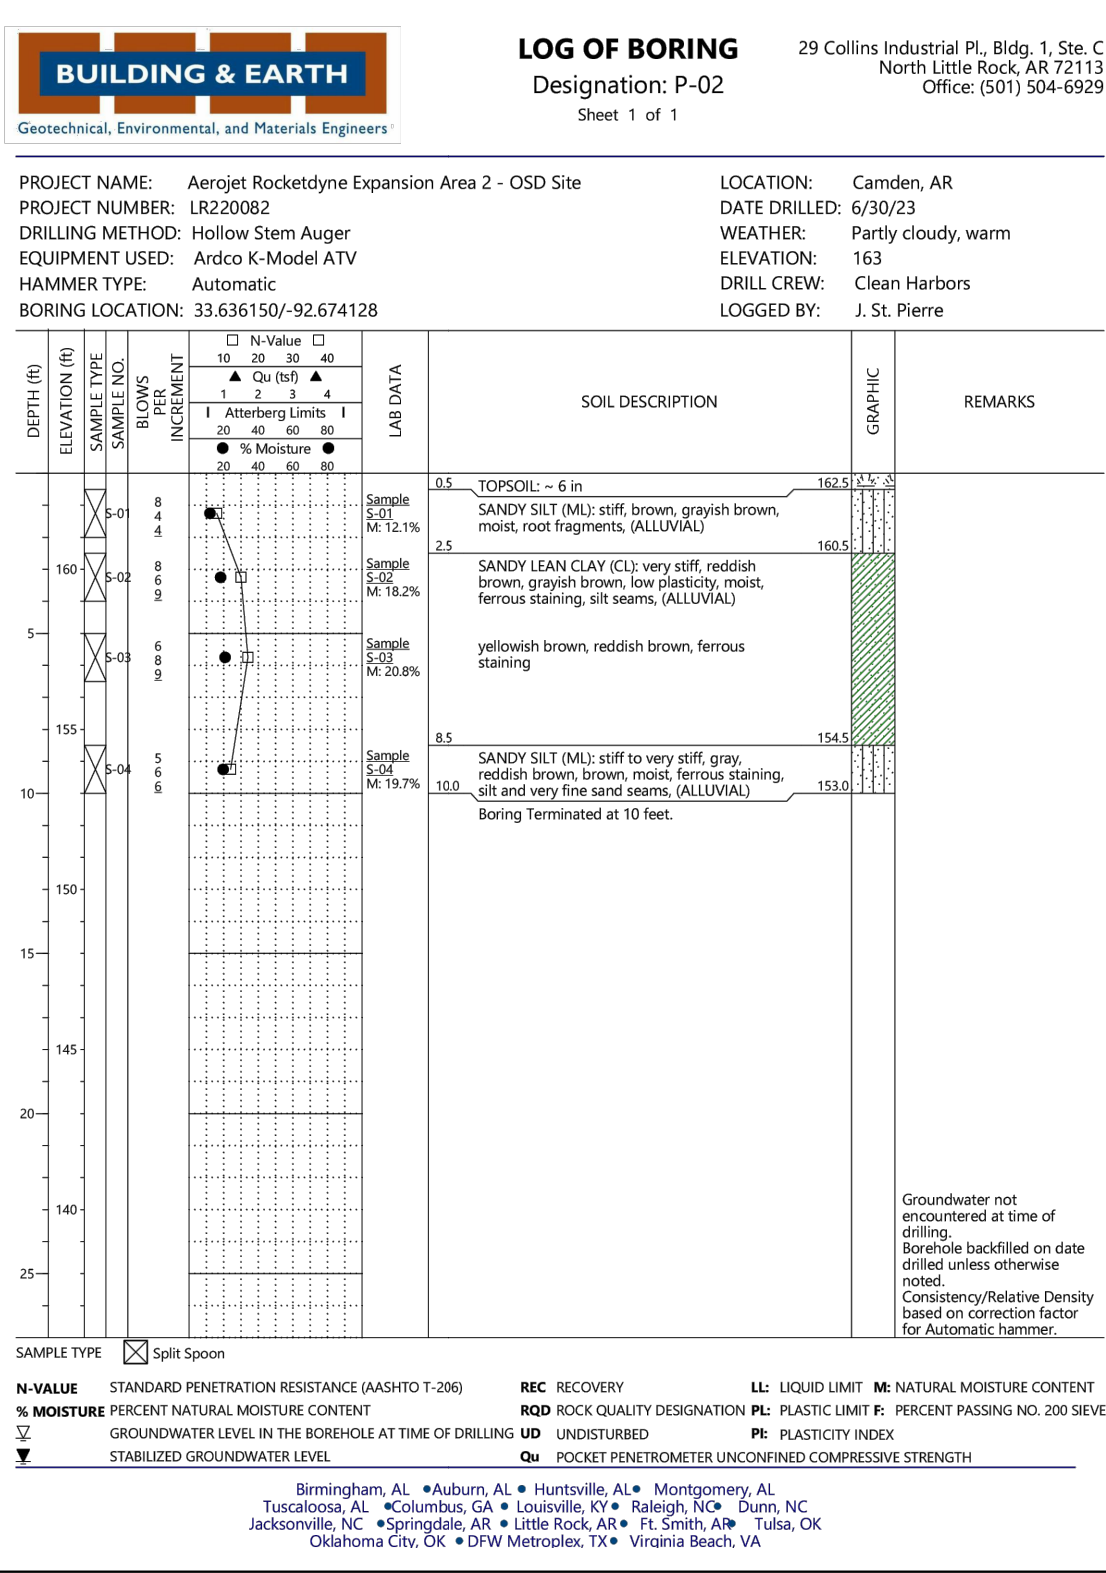
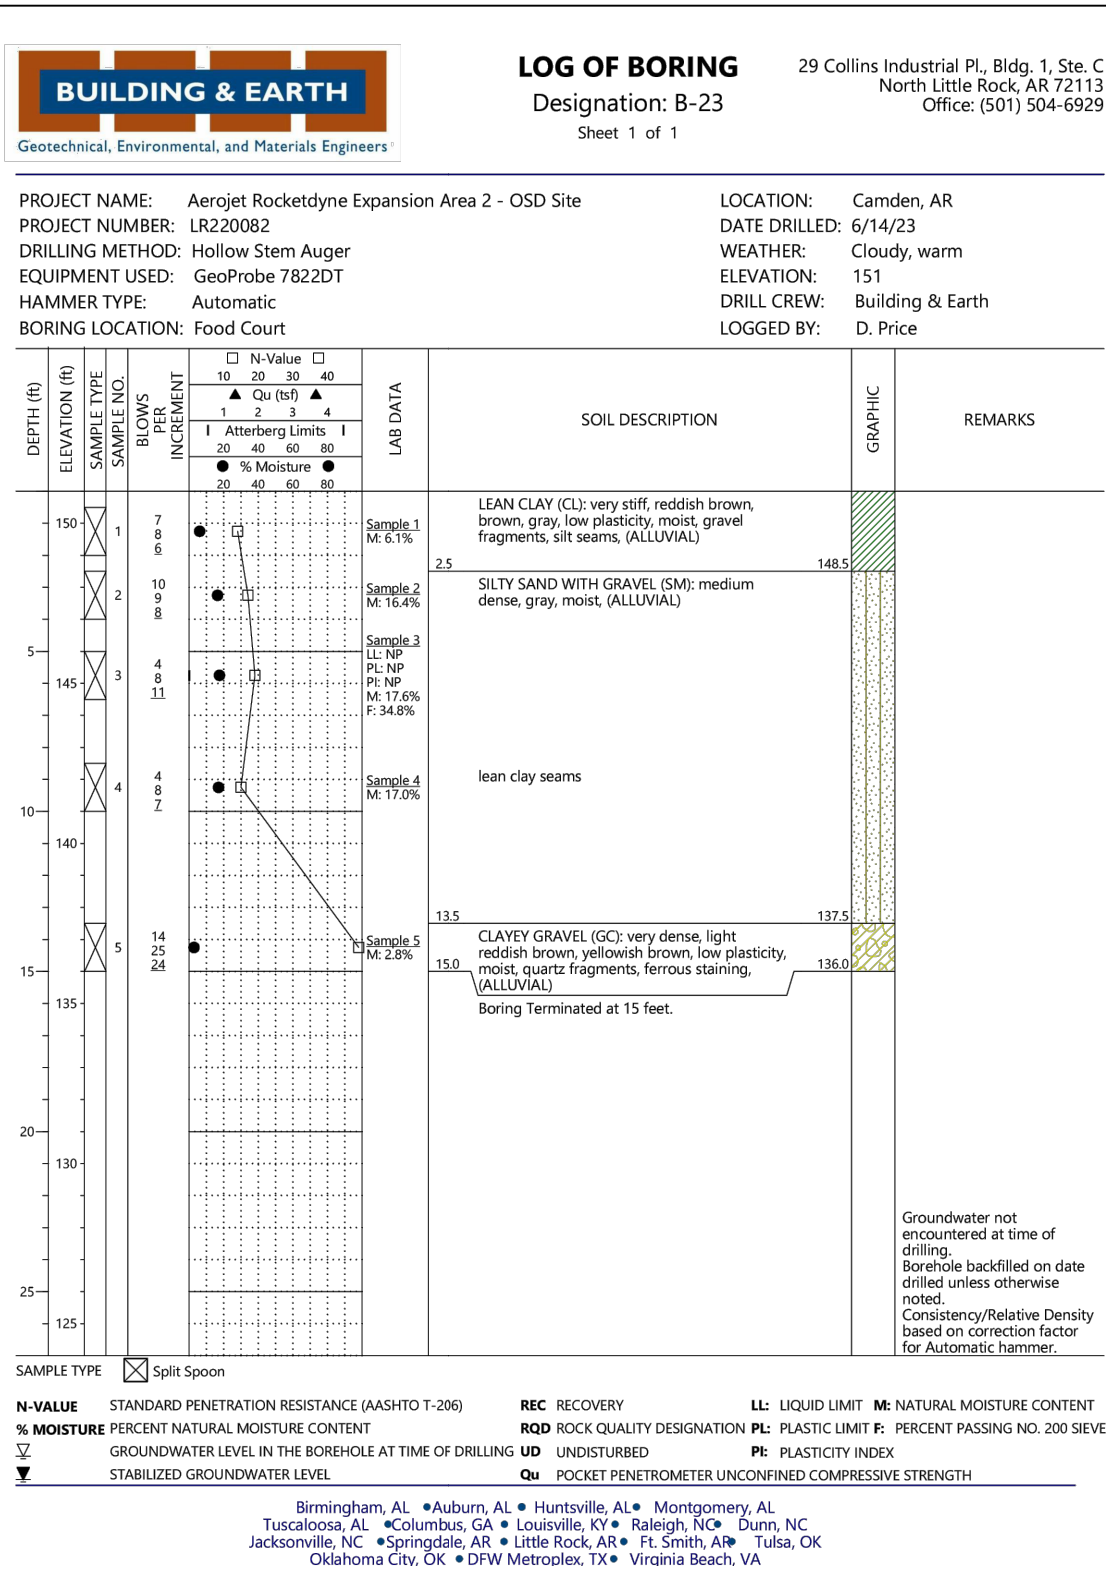
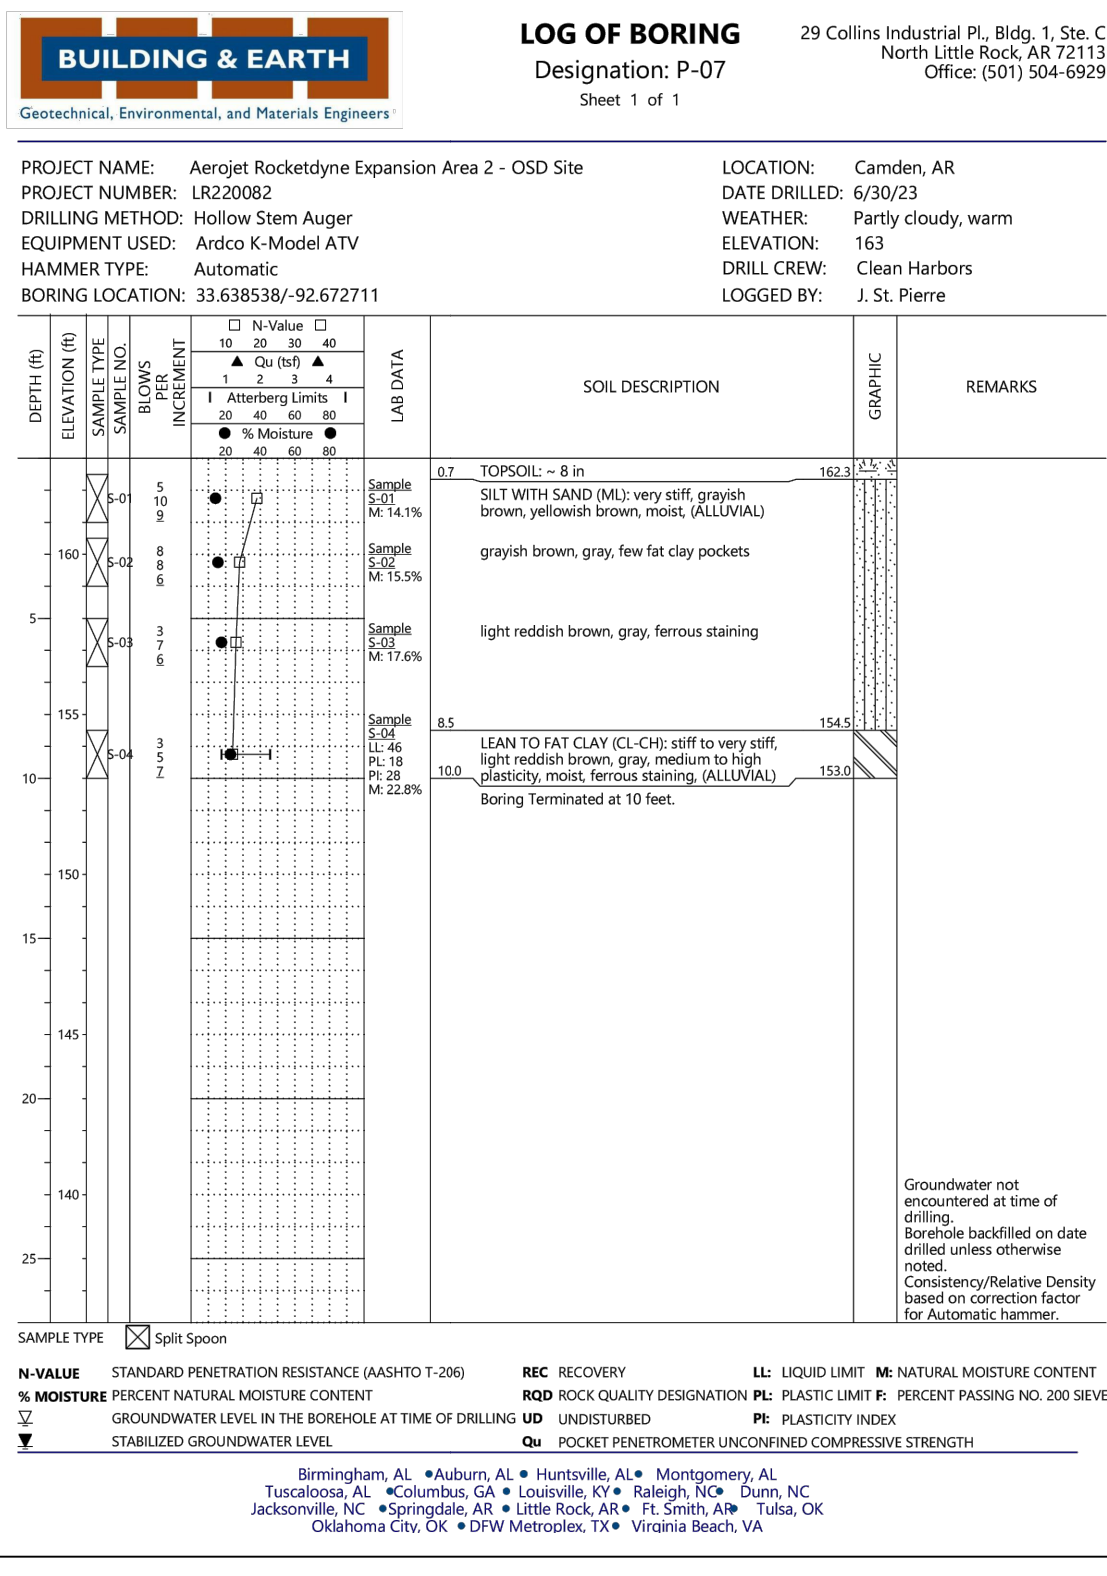
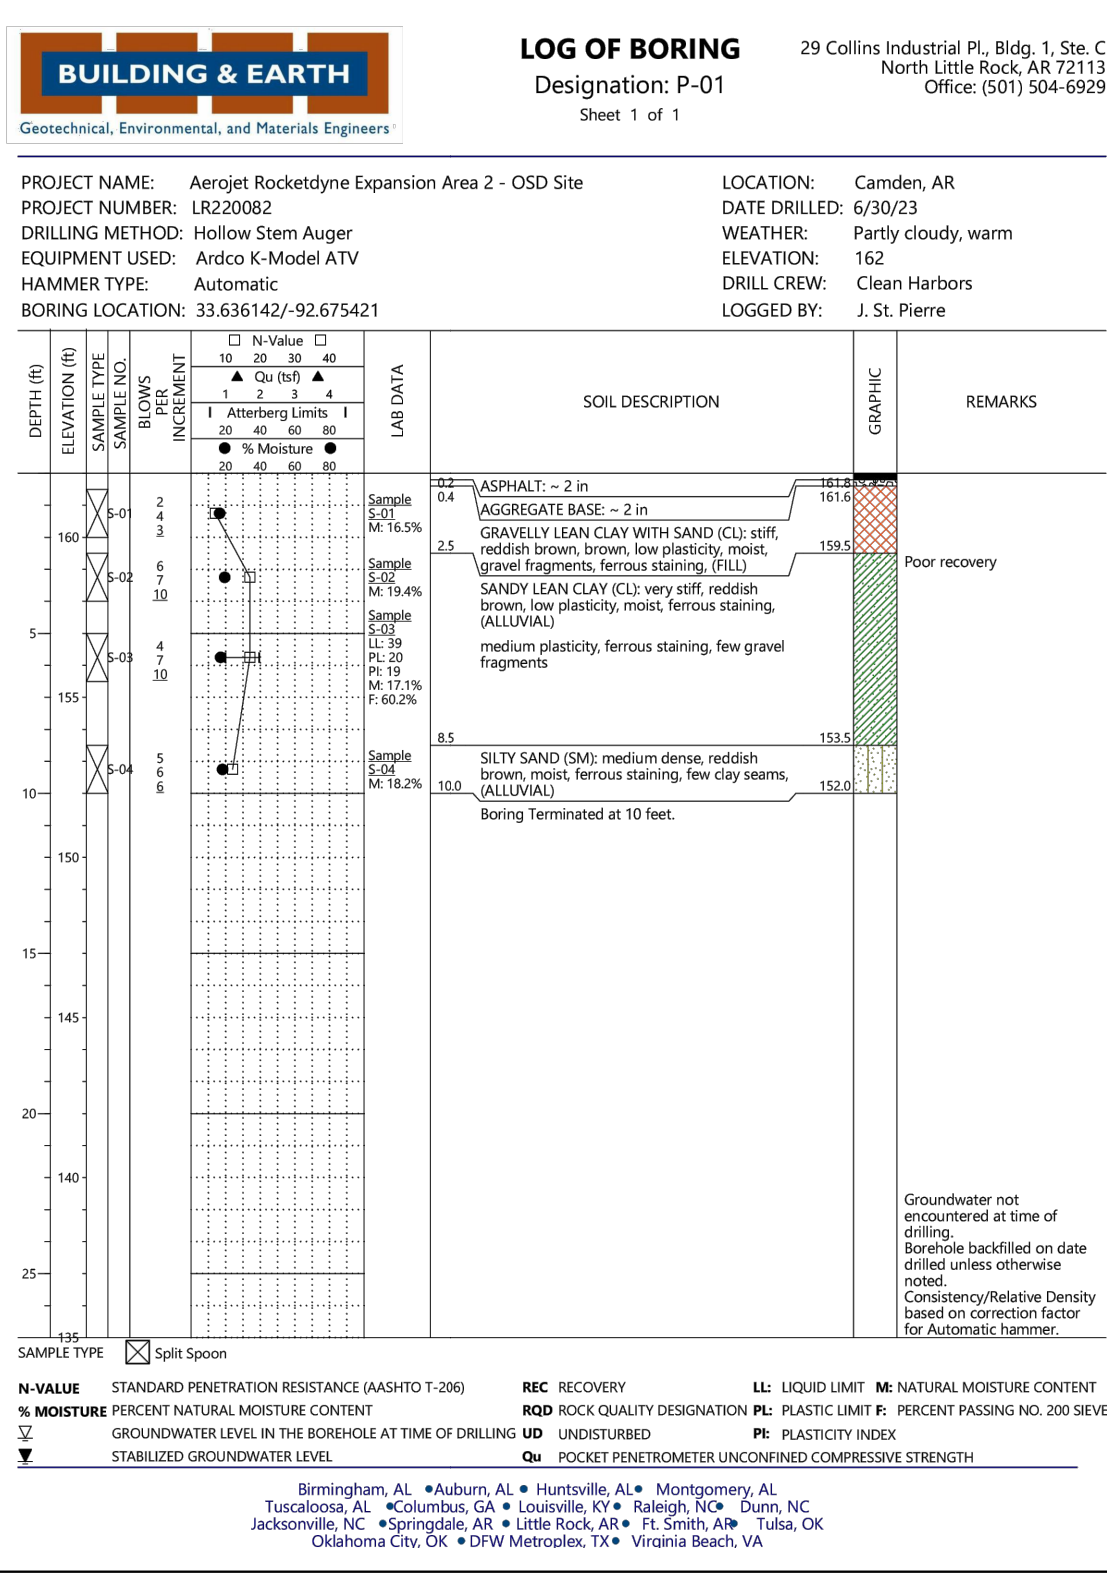
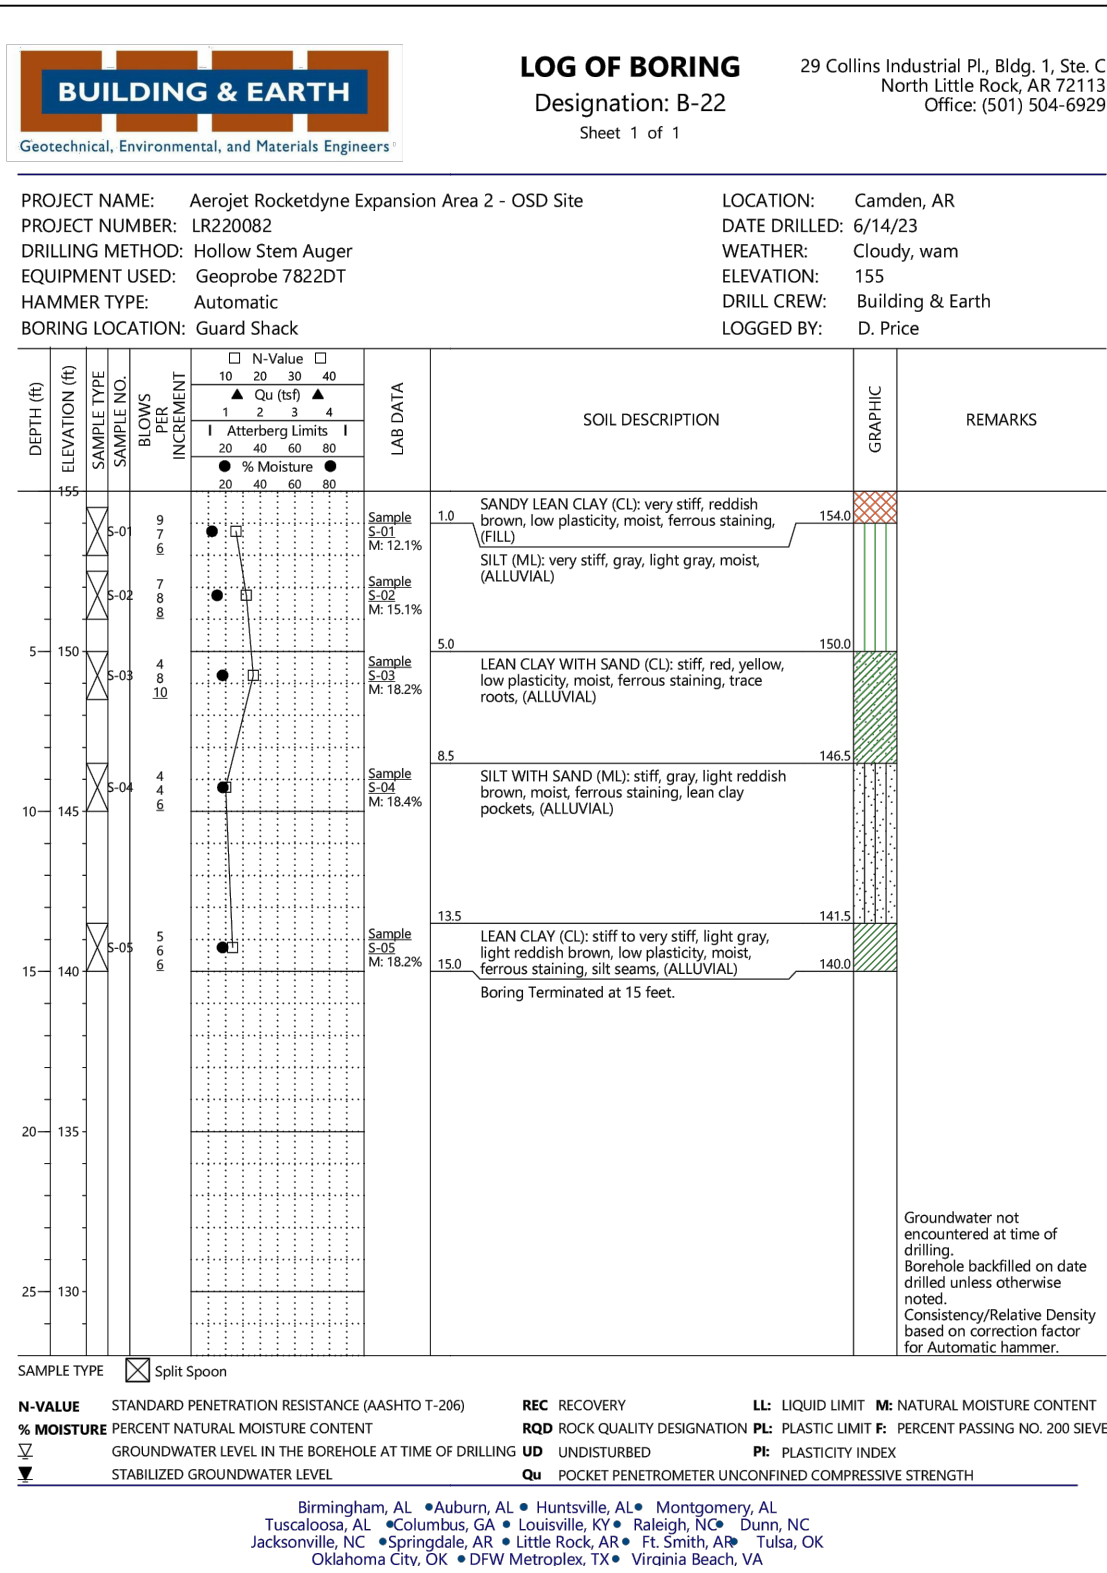
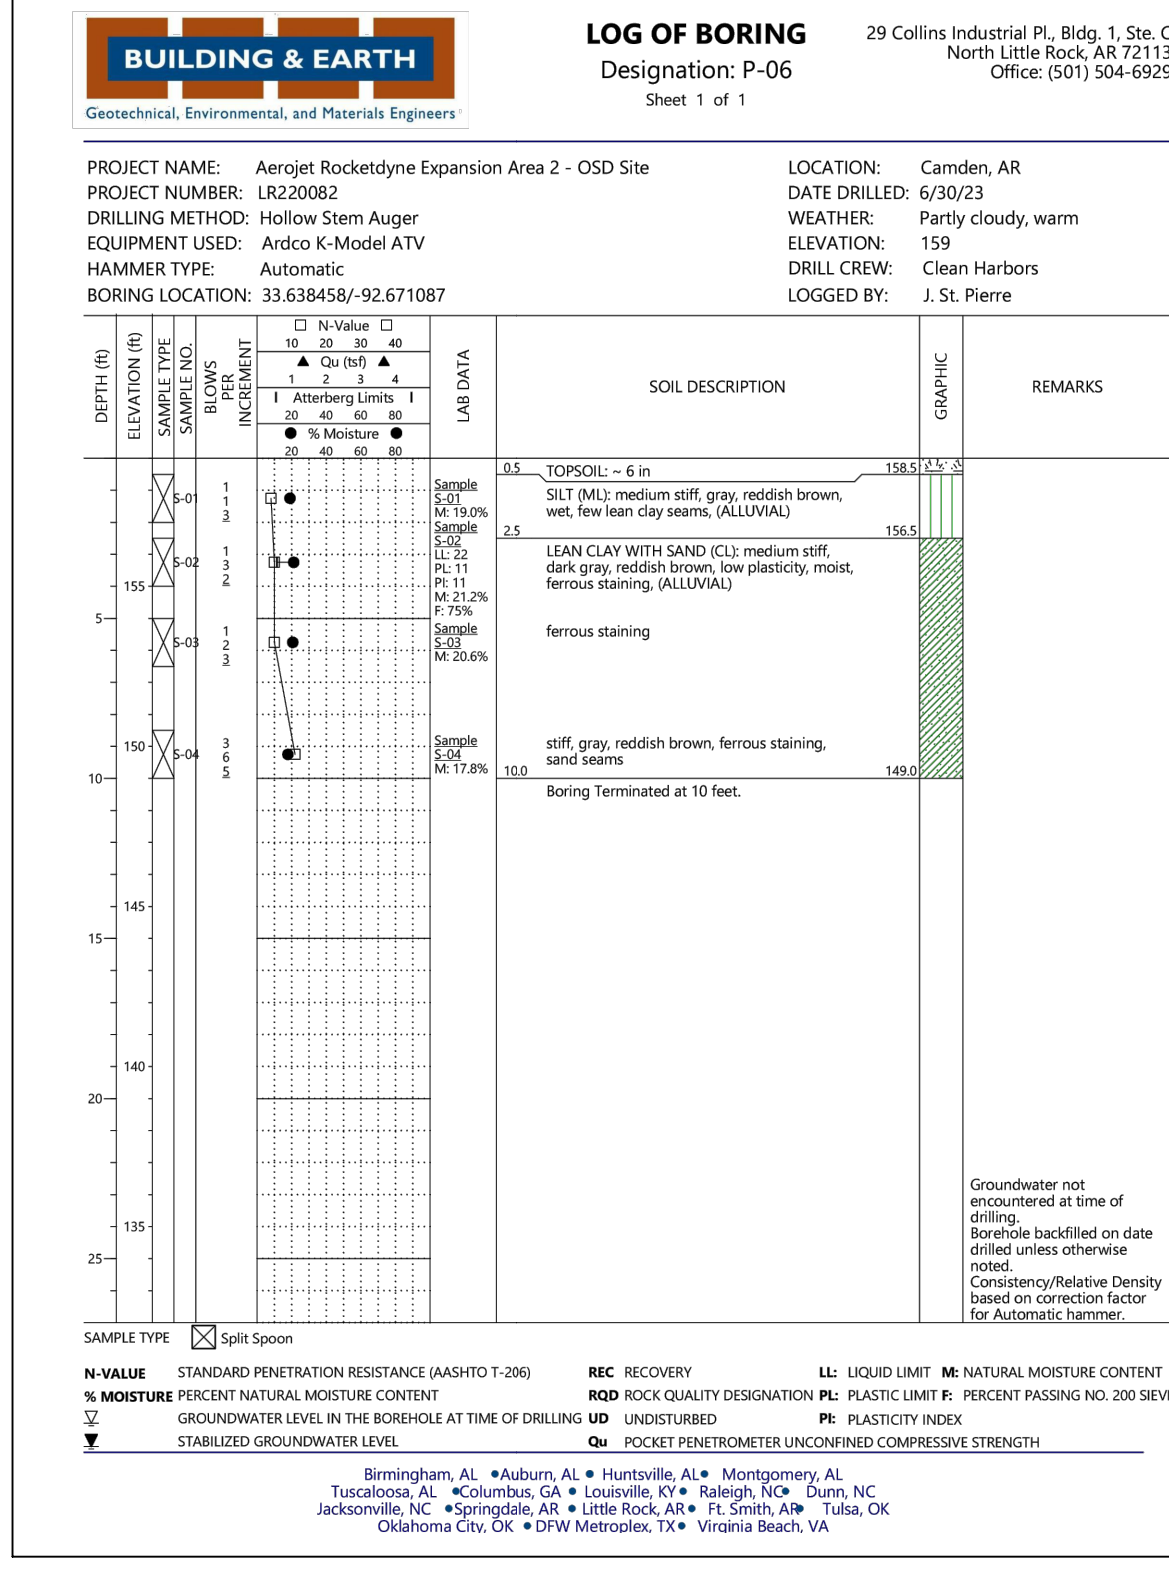
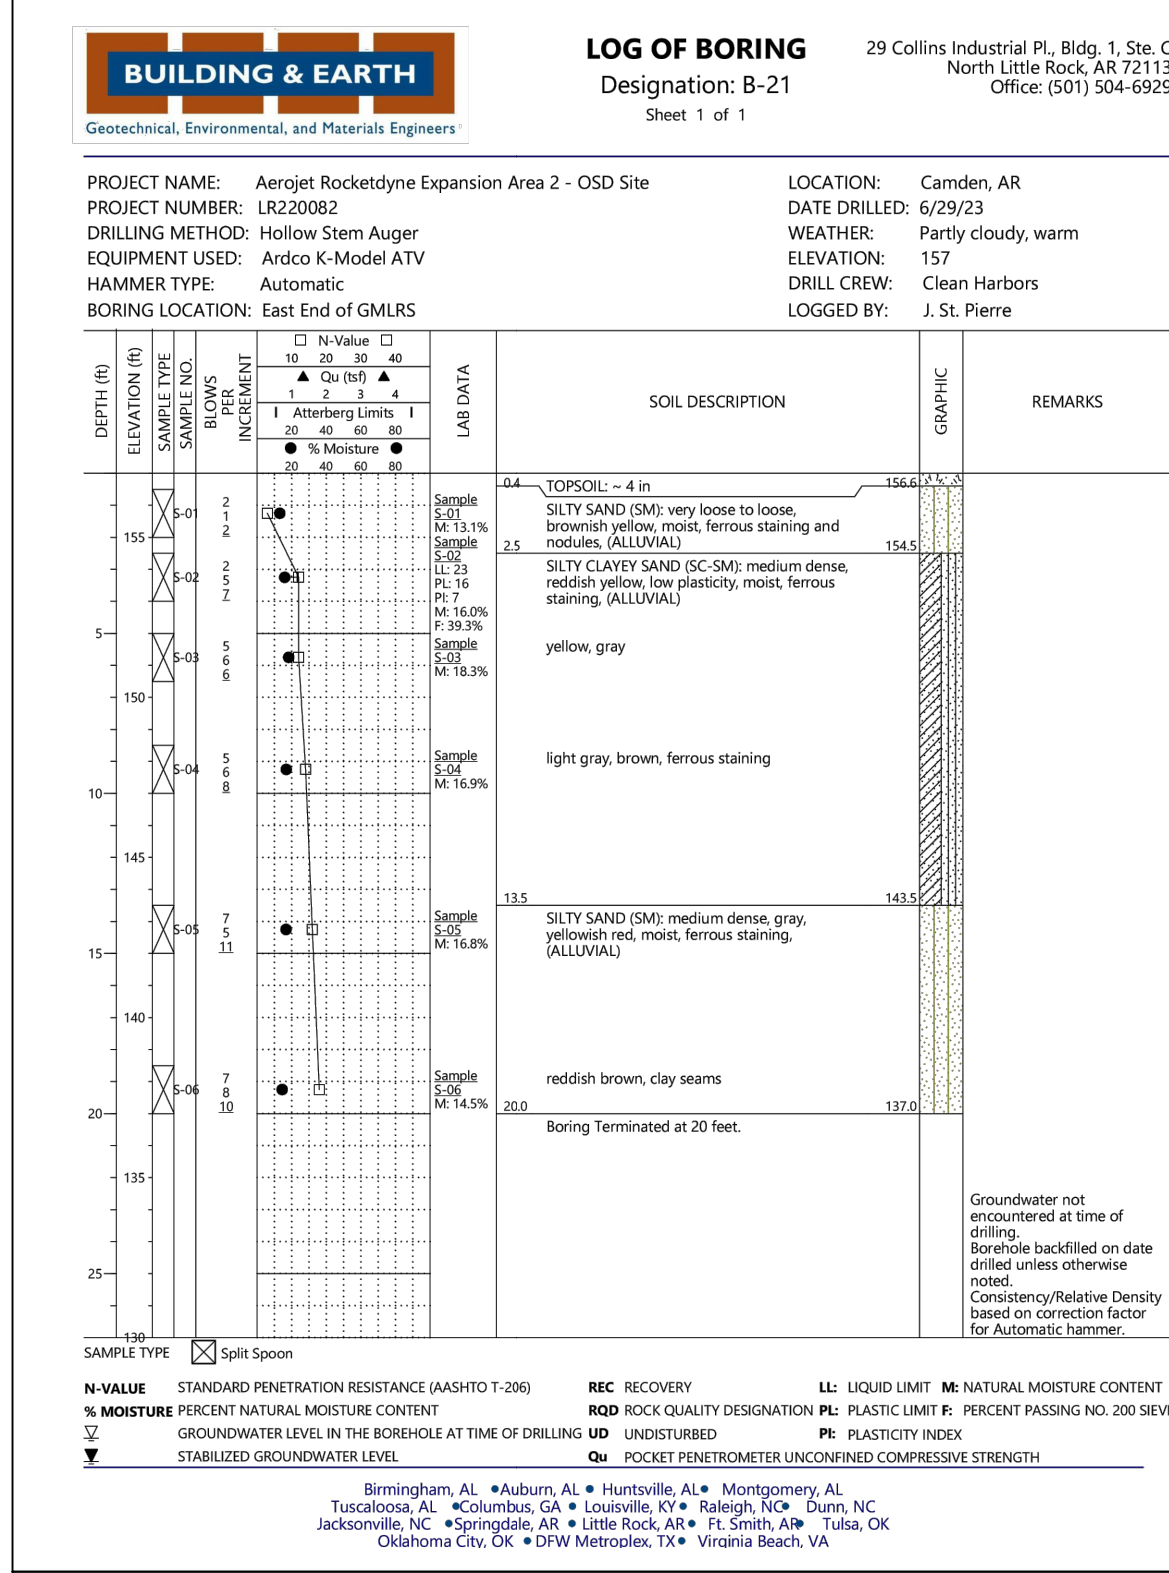


D
C
B
A

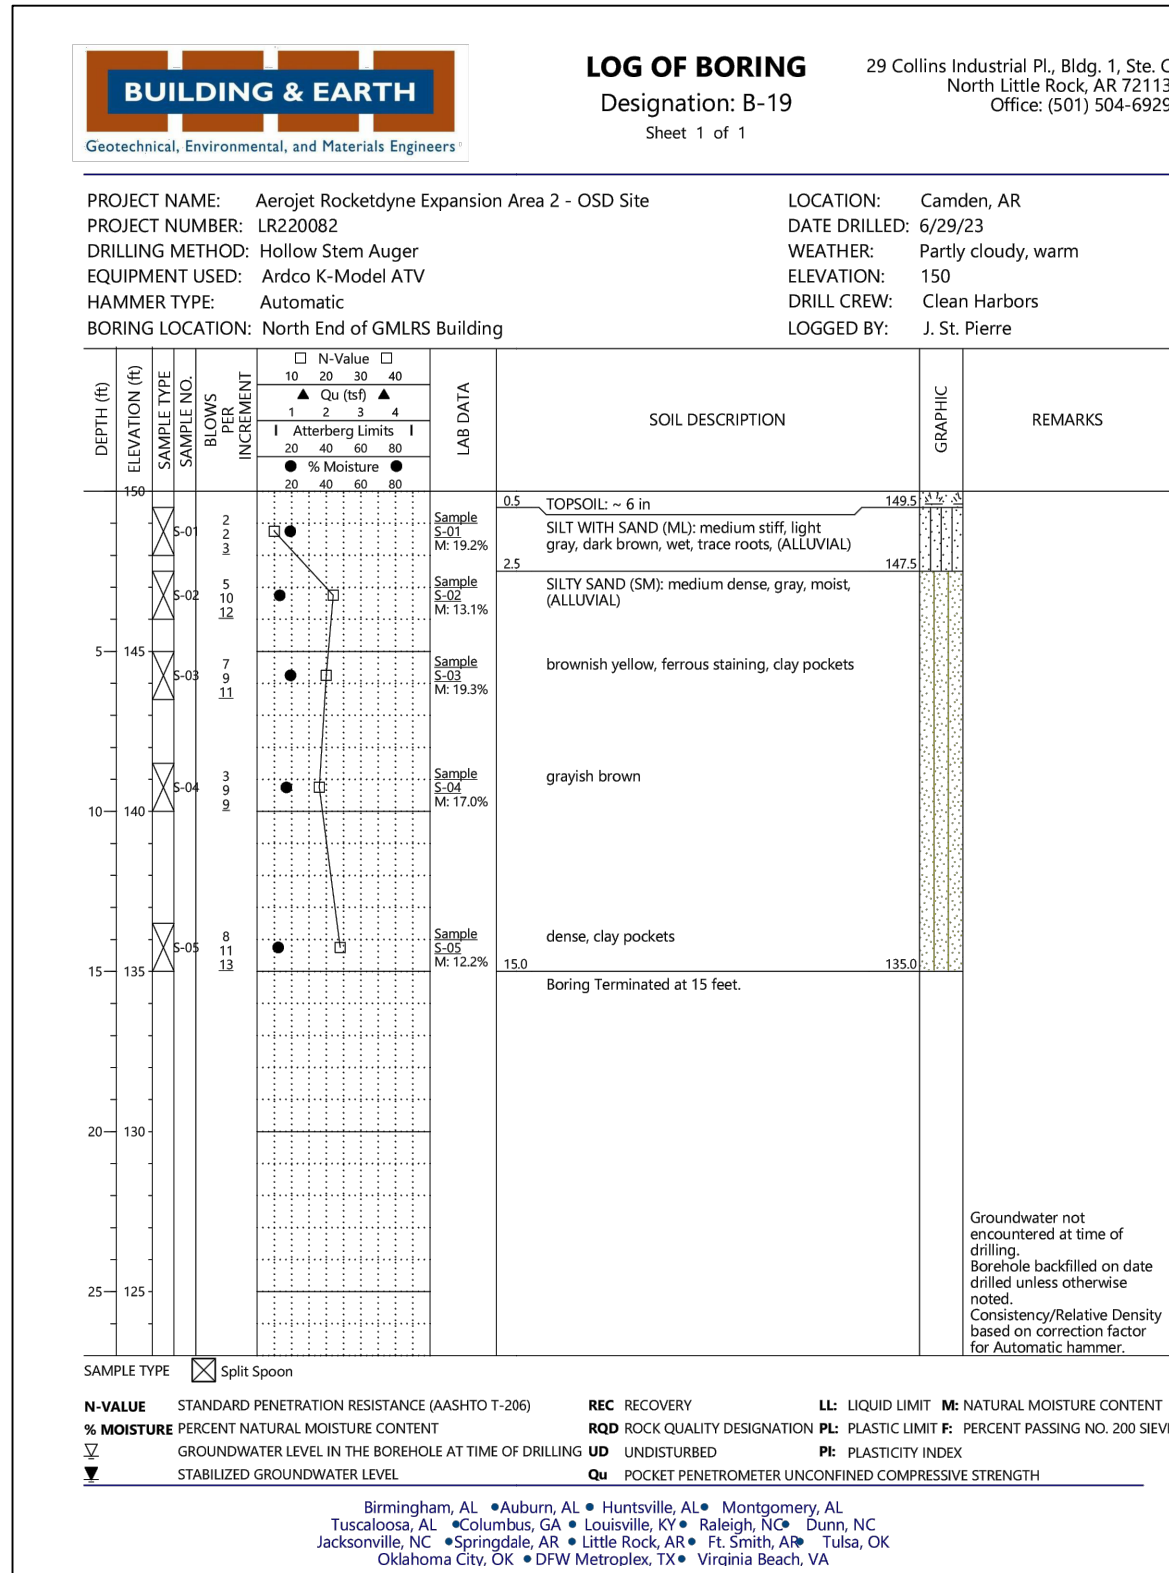

GENERAL NOTES

- BORING LOCATIONS ARE SHOWN AS APPROXIMATE.
- BORING INFORMATION PERFORMED BY BUILDING AND EARTH.
- BORING LOSS AND GEOTECHNICAL REQUIREMENTS ARE INCLUDED IN GEOTECHNICAL INVESTIGATION REPORT DATED 2023 AUG 07.
- REFER TO B-101 TO B-103 FOR BORING LOGS

NABHOLZ

REGISTERED PROFESSIONAL ENGINEER
Arkansas
No. 12380
J. St. Pierre

Jacobs
777 Main Street
Fort Worth, TX 76102
Emp. No. 123456
License Exp. Date: 12/31/2024

NO.	DATE	REVISION	BY	APPROVED	DR	CHK	APPV	TM
B	2023-07-19	100% ISSUED FOR CONSTRUCTION - DEVELOPMENT	DS	TM				
A	2023-07-01	100% ISSUED FOR REVIEW - DEVELOPMENT	DS	TM				

Site Development
Camden OSD
Camden, Arkansas
Aerjet Rocketdyne

Jacobs

BORING LOGS PAGE 2

SHEET NO
B-102

SCALE AS SHOWN
DATE 07/01/2024
PROJ D3547405
DWG B-102.dwg
SHEET 6 of 99