

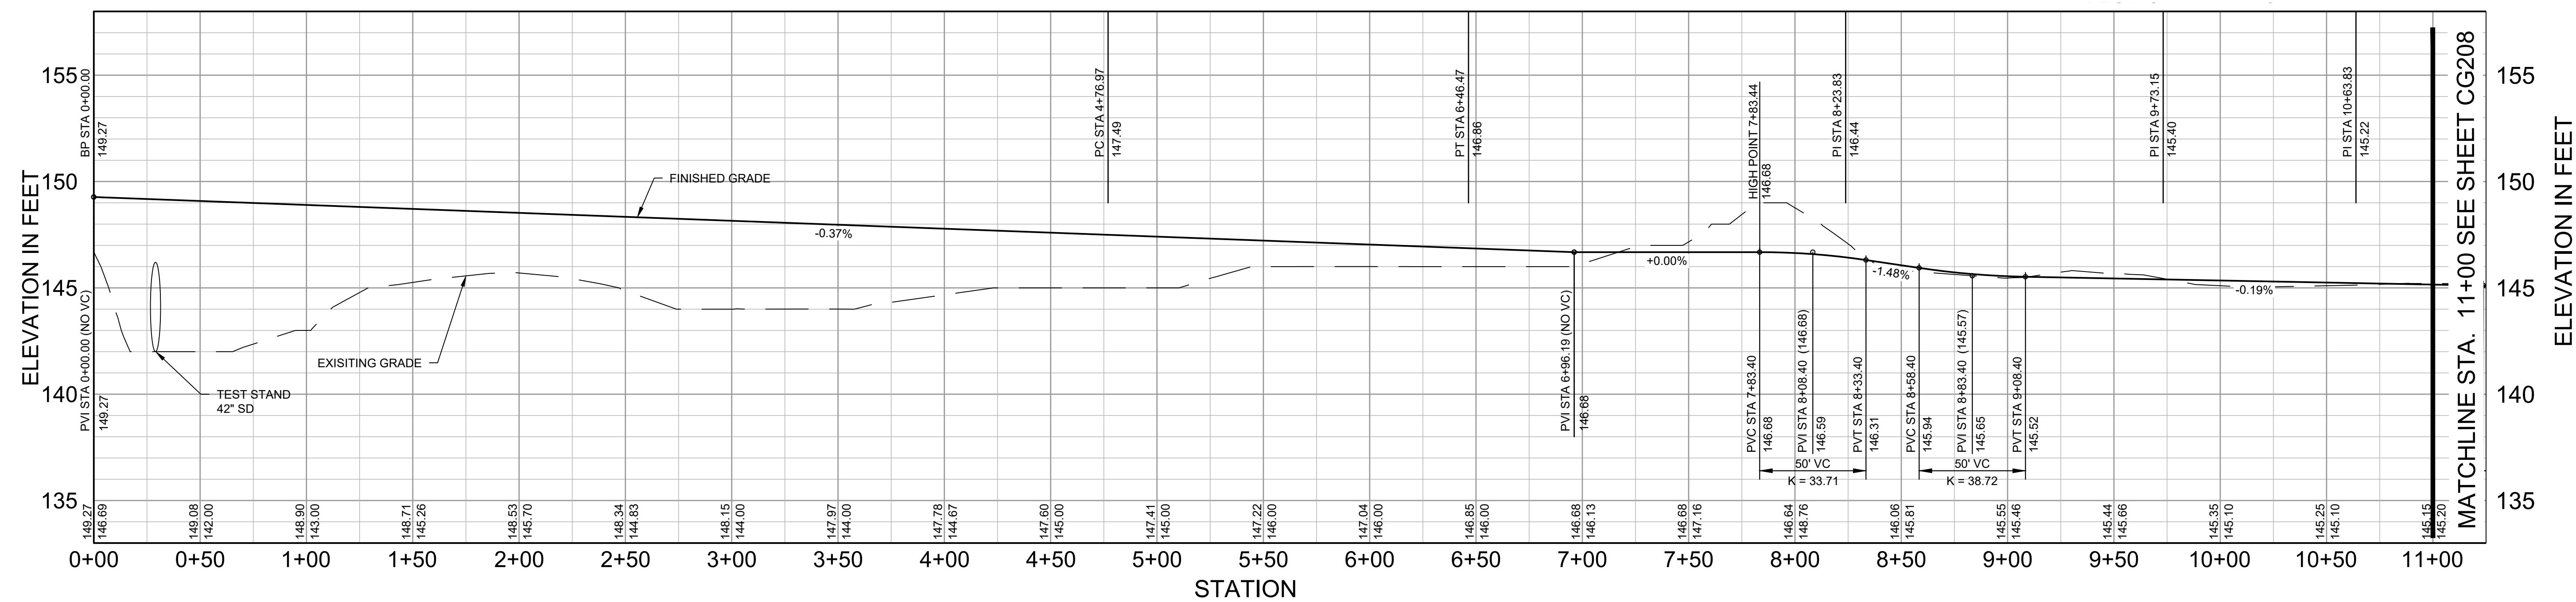
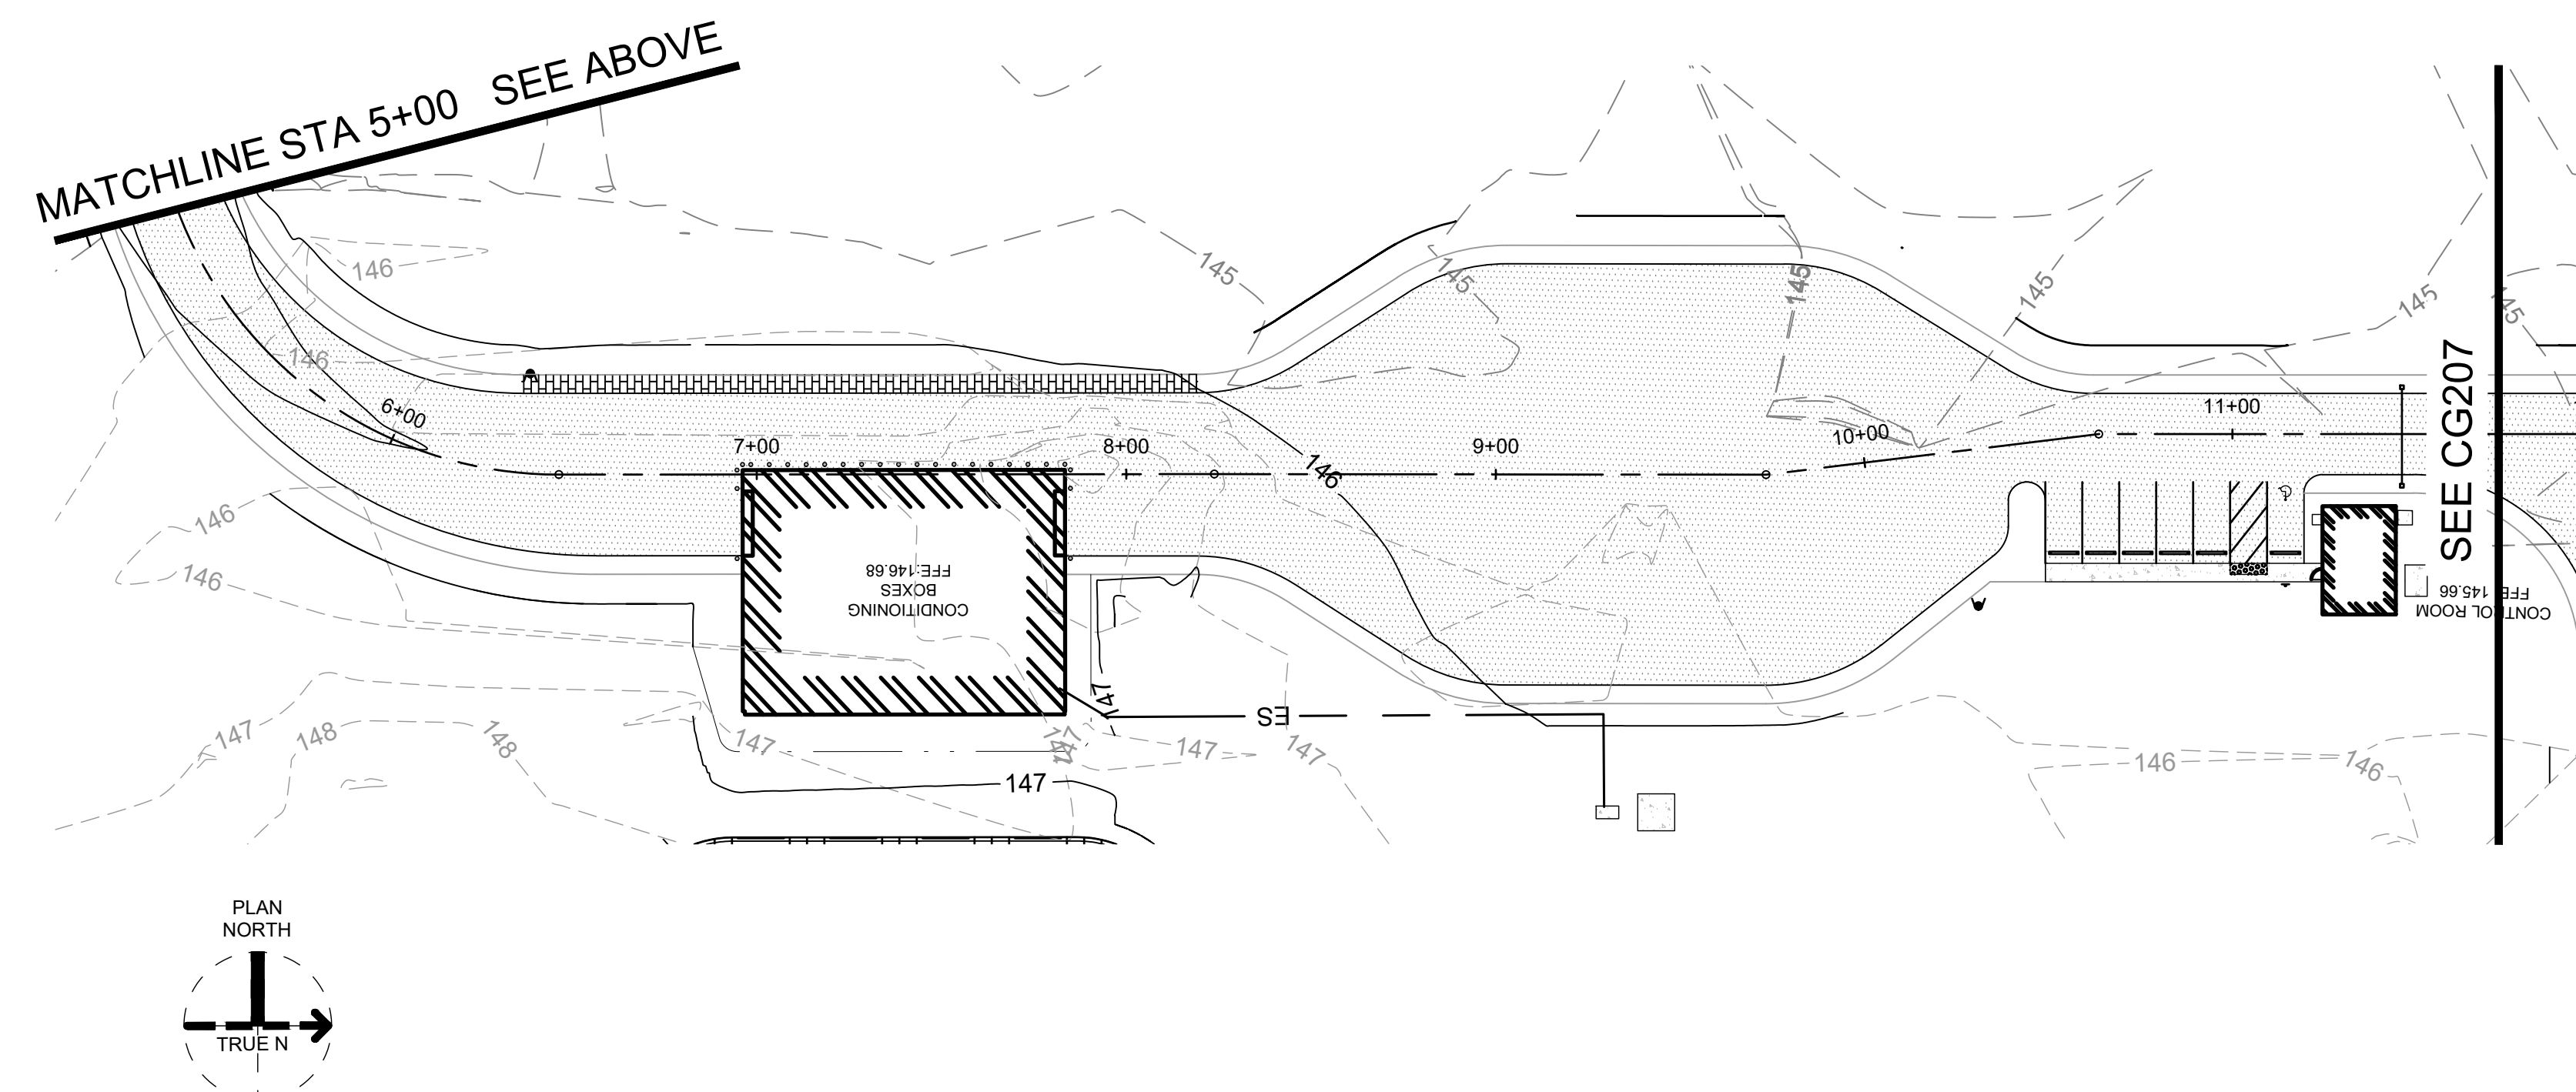


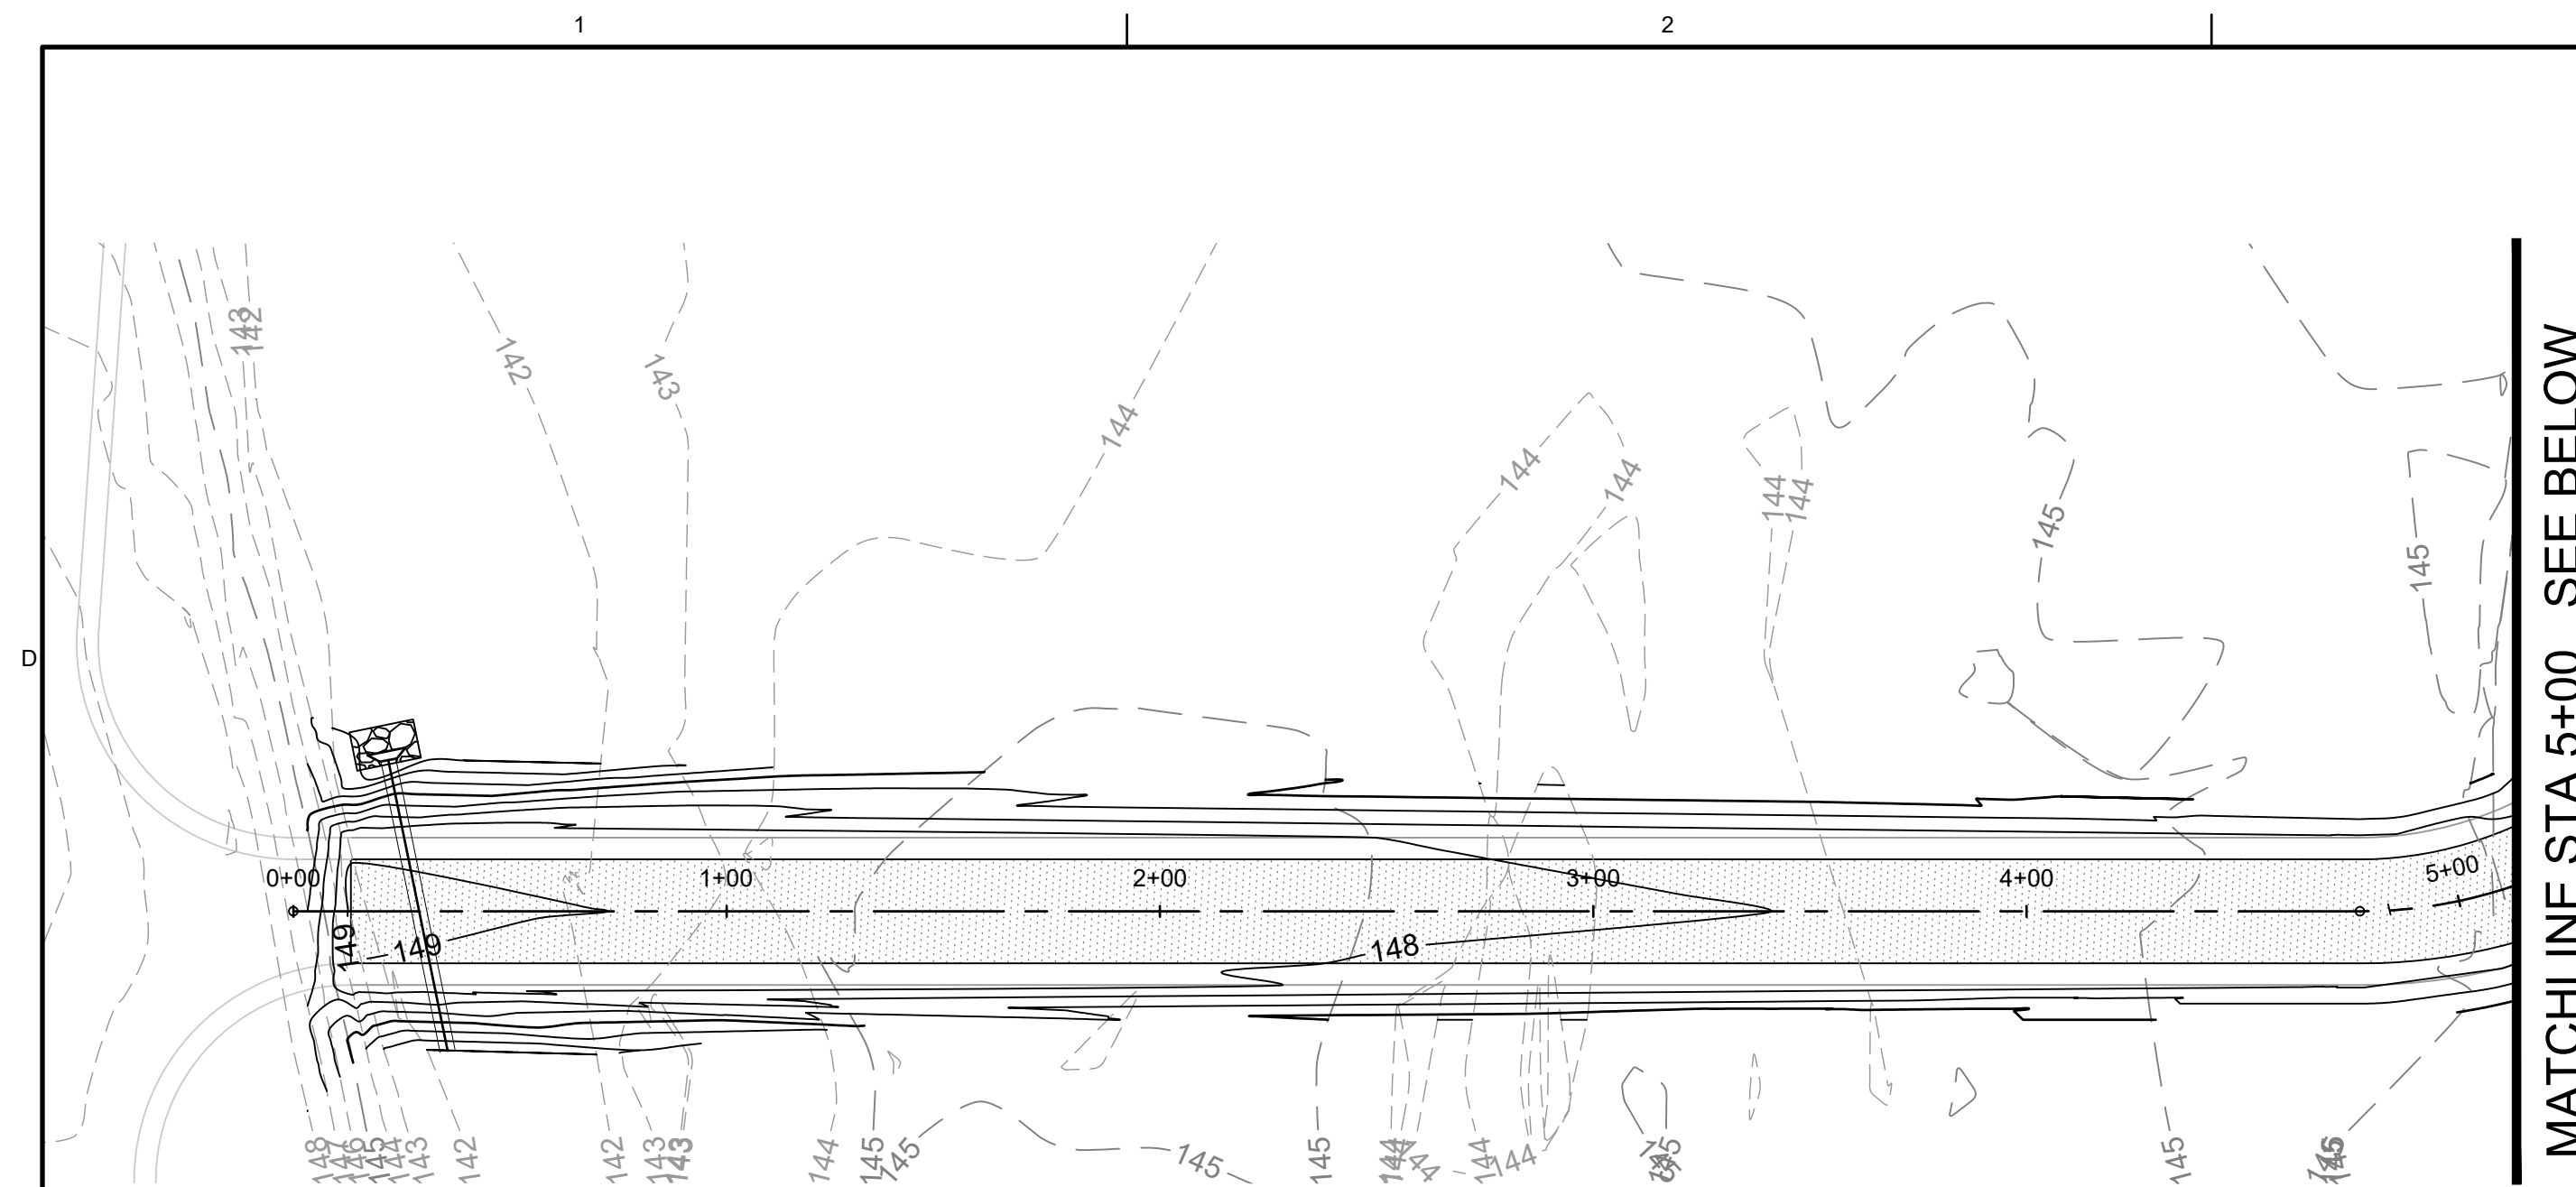

GENERAL NOTES

1. CONTOUR INTERVAL IS 1'.
2. CONTRACTOR TO ADJUST EXISTING UTILITY COVERS TO FINISHED GRADE ELEVATIONS

LEGEND

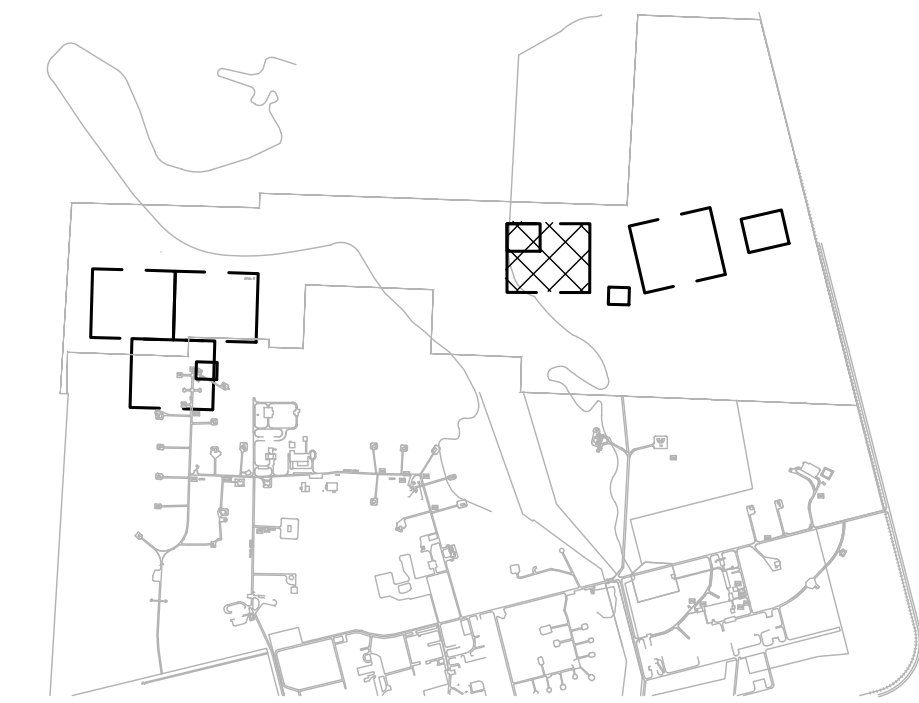

Jacobs.

Jacobs

GRADING PLAN & PROFILE - TEST
STAND 1

