



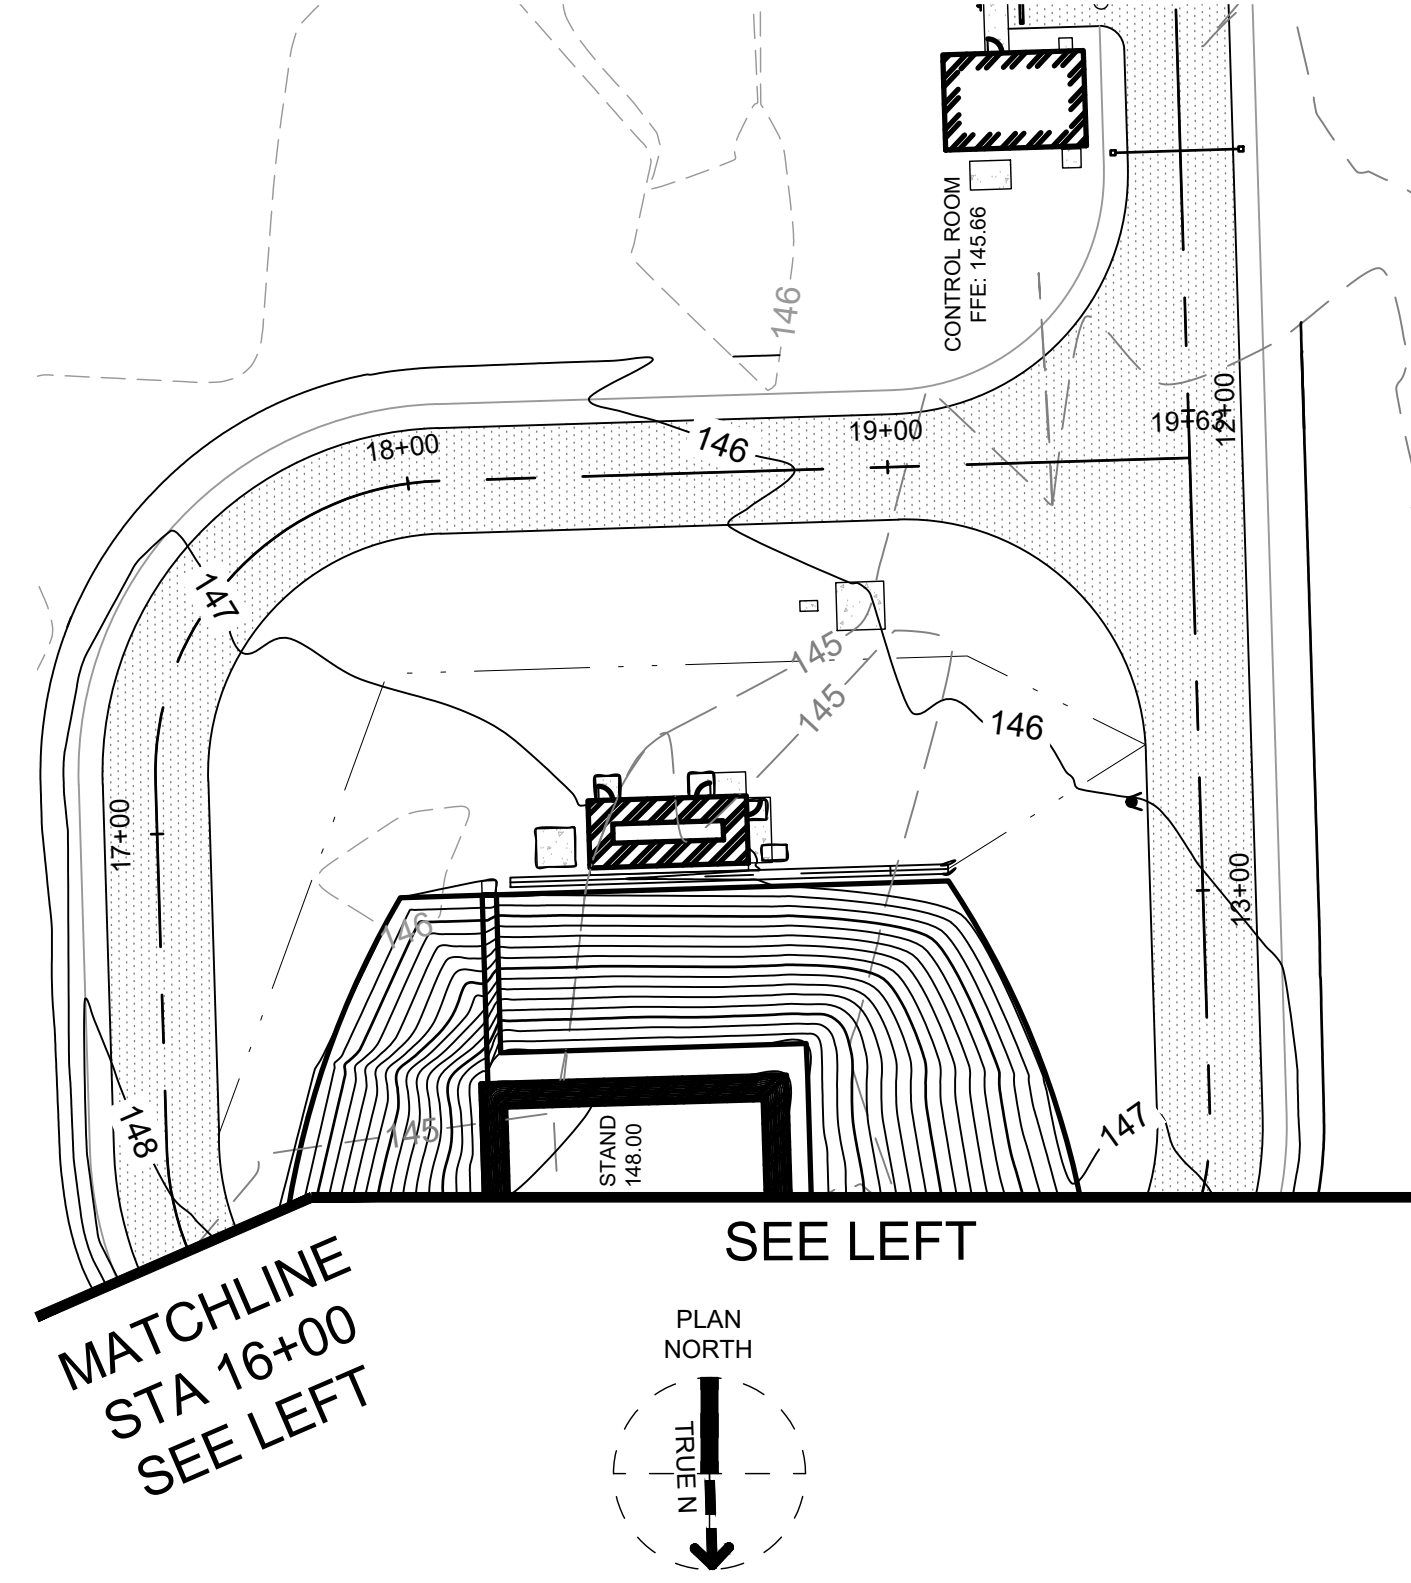

1. CONTOUR INTERVAL IS 1'.
2. CONTRACTOR TO ADJUST EXISTING UTILITY COVERS TO FINISHED GRADE ELEVATIONS.

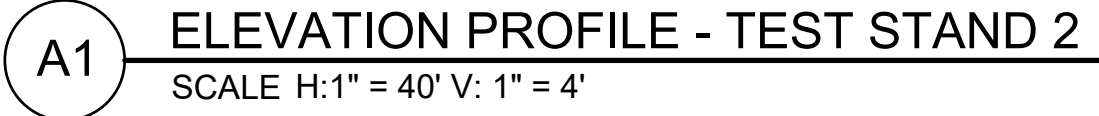

Jacobs

GRADING PLAN &
PROFILE - TEST STAND 2

SCALE	AS SHOWN
DATE	07/01/2024
ROJ	D3547401
WG	CG207.dwg
HEET	43 of 99
TIME	7/23/2024 1:16 PM