




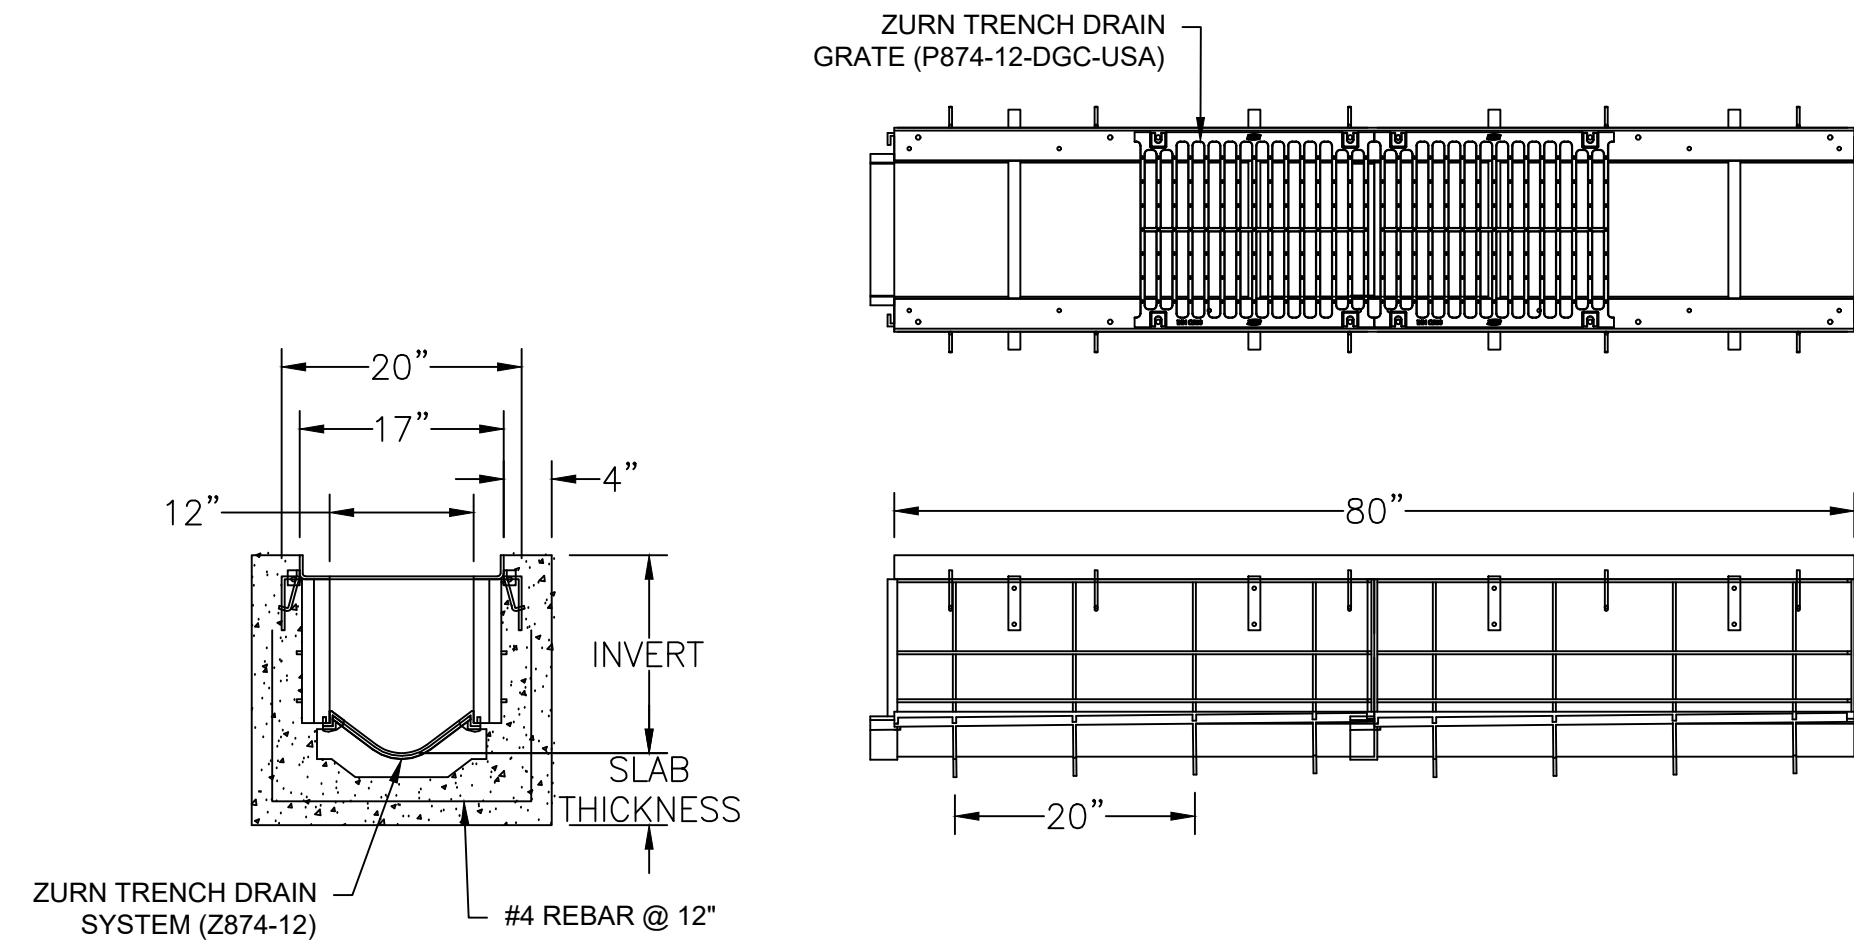


C1 TRENCH DRAIN
SCALE N.T.S.

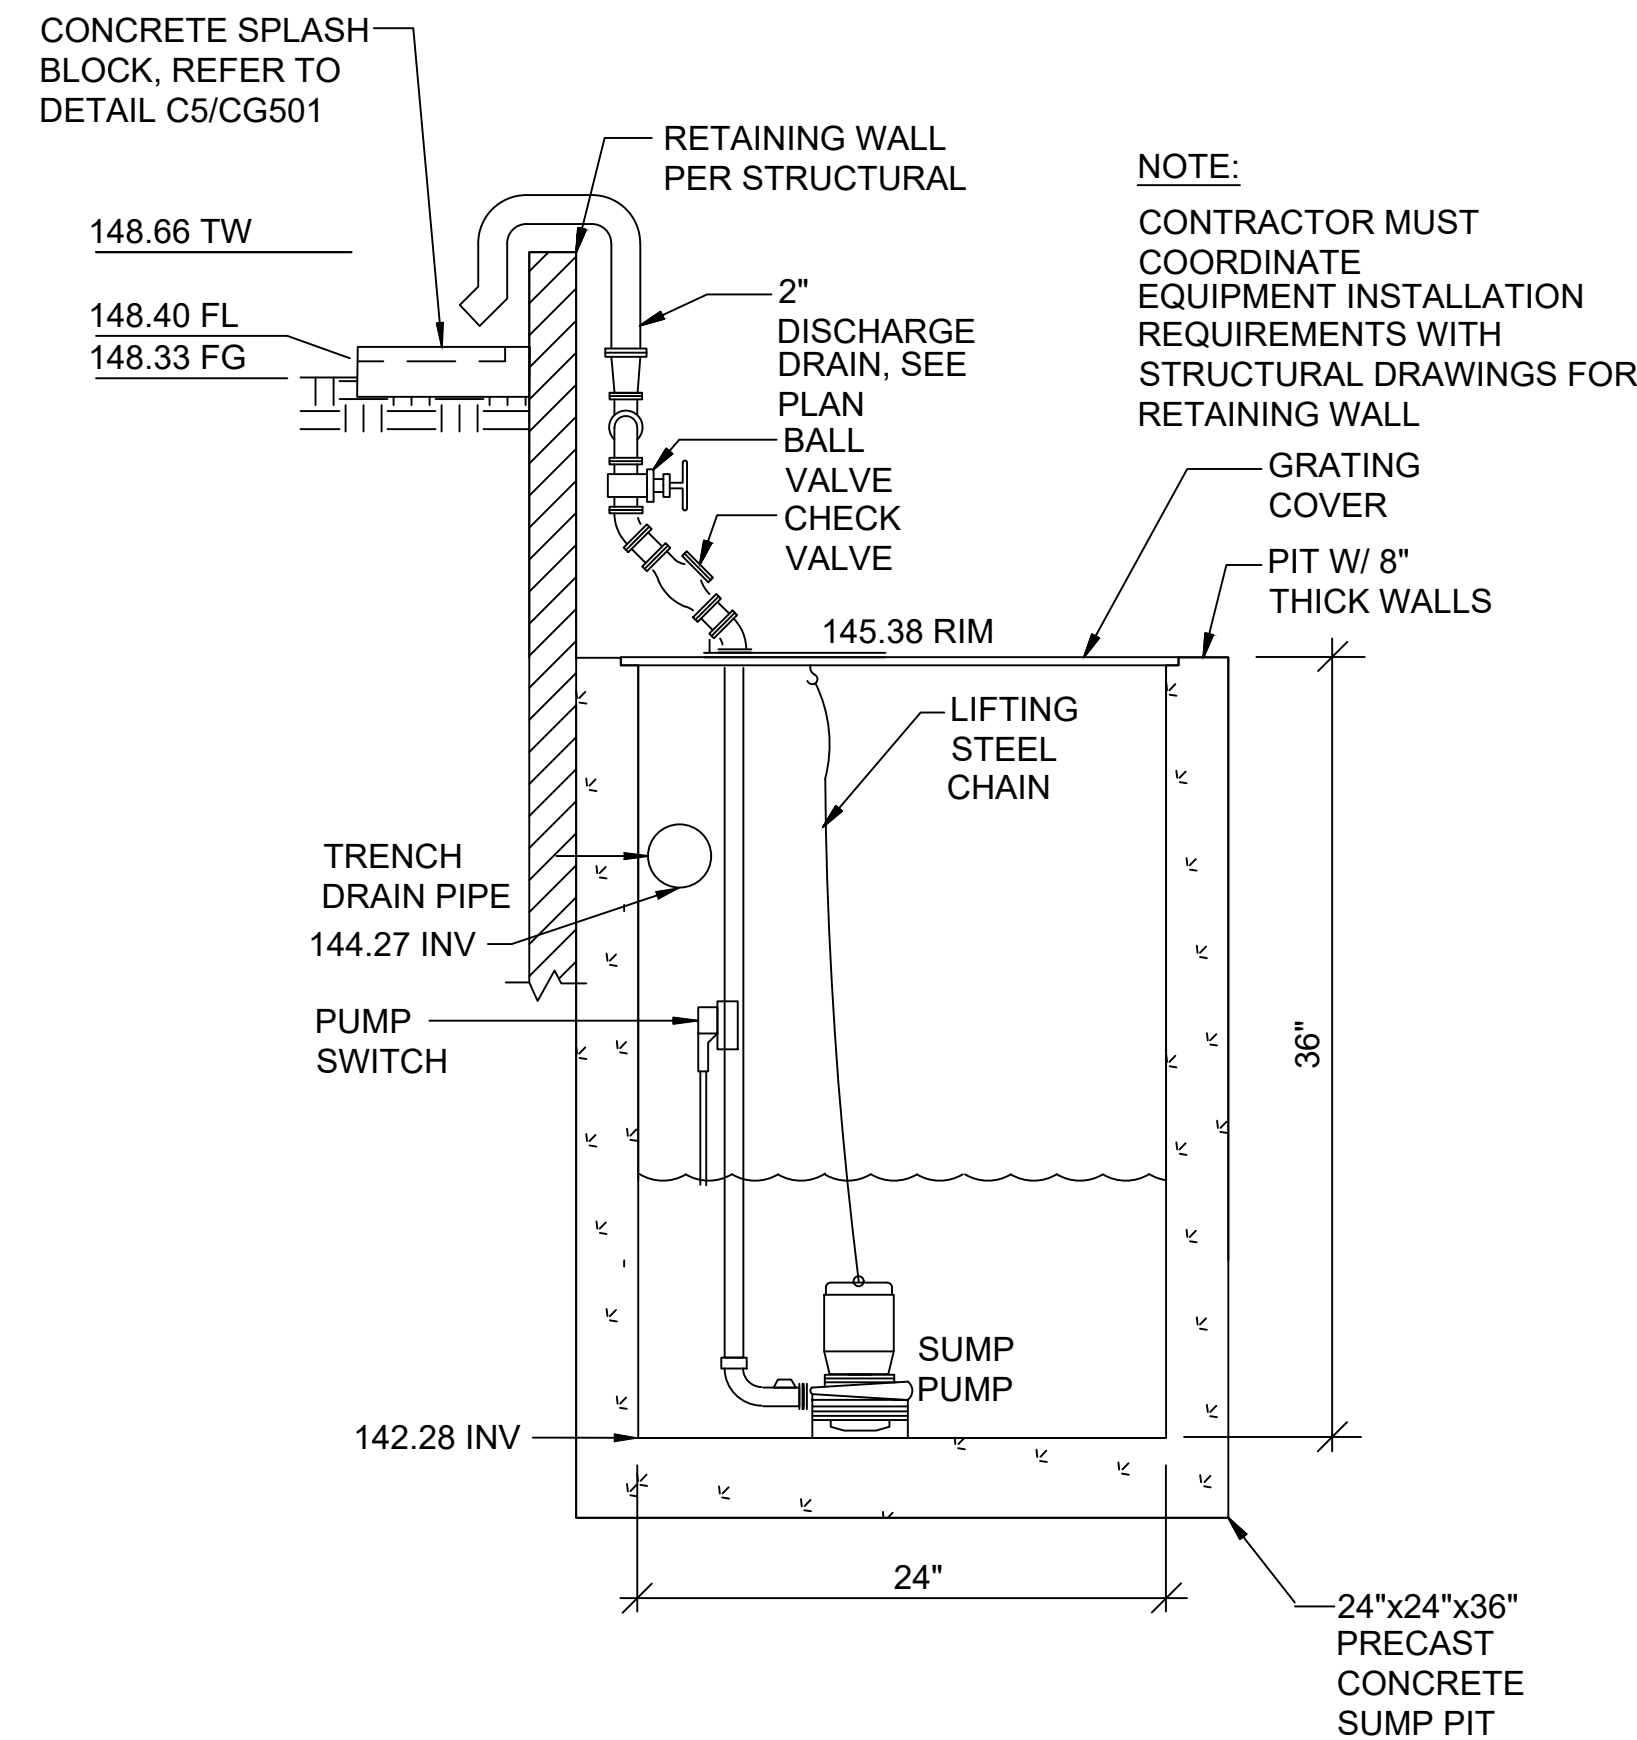


B1 SUMP PUMP
SCALE N.T.S.

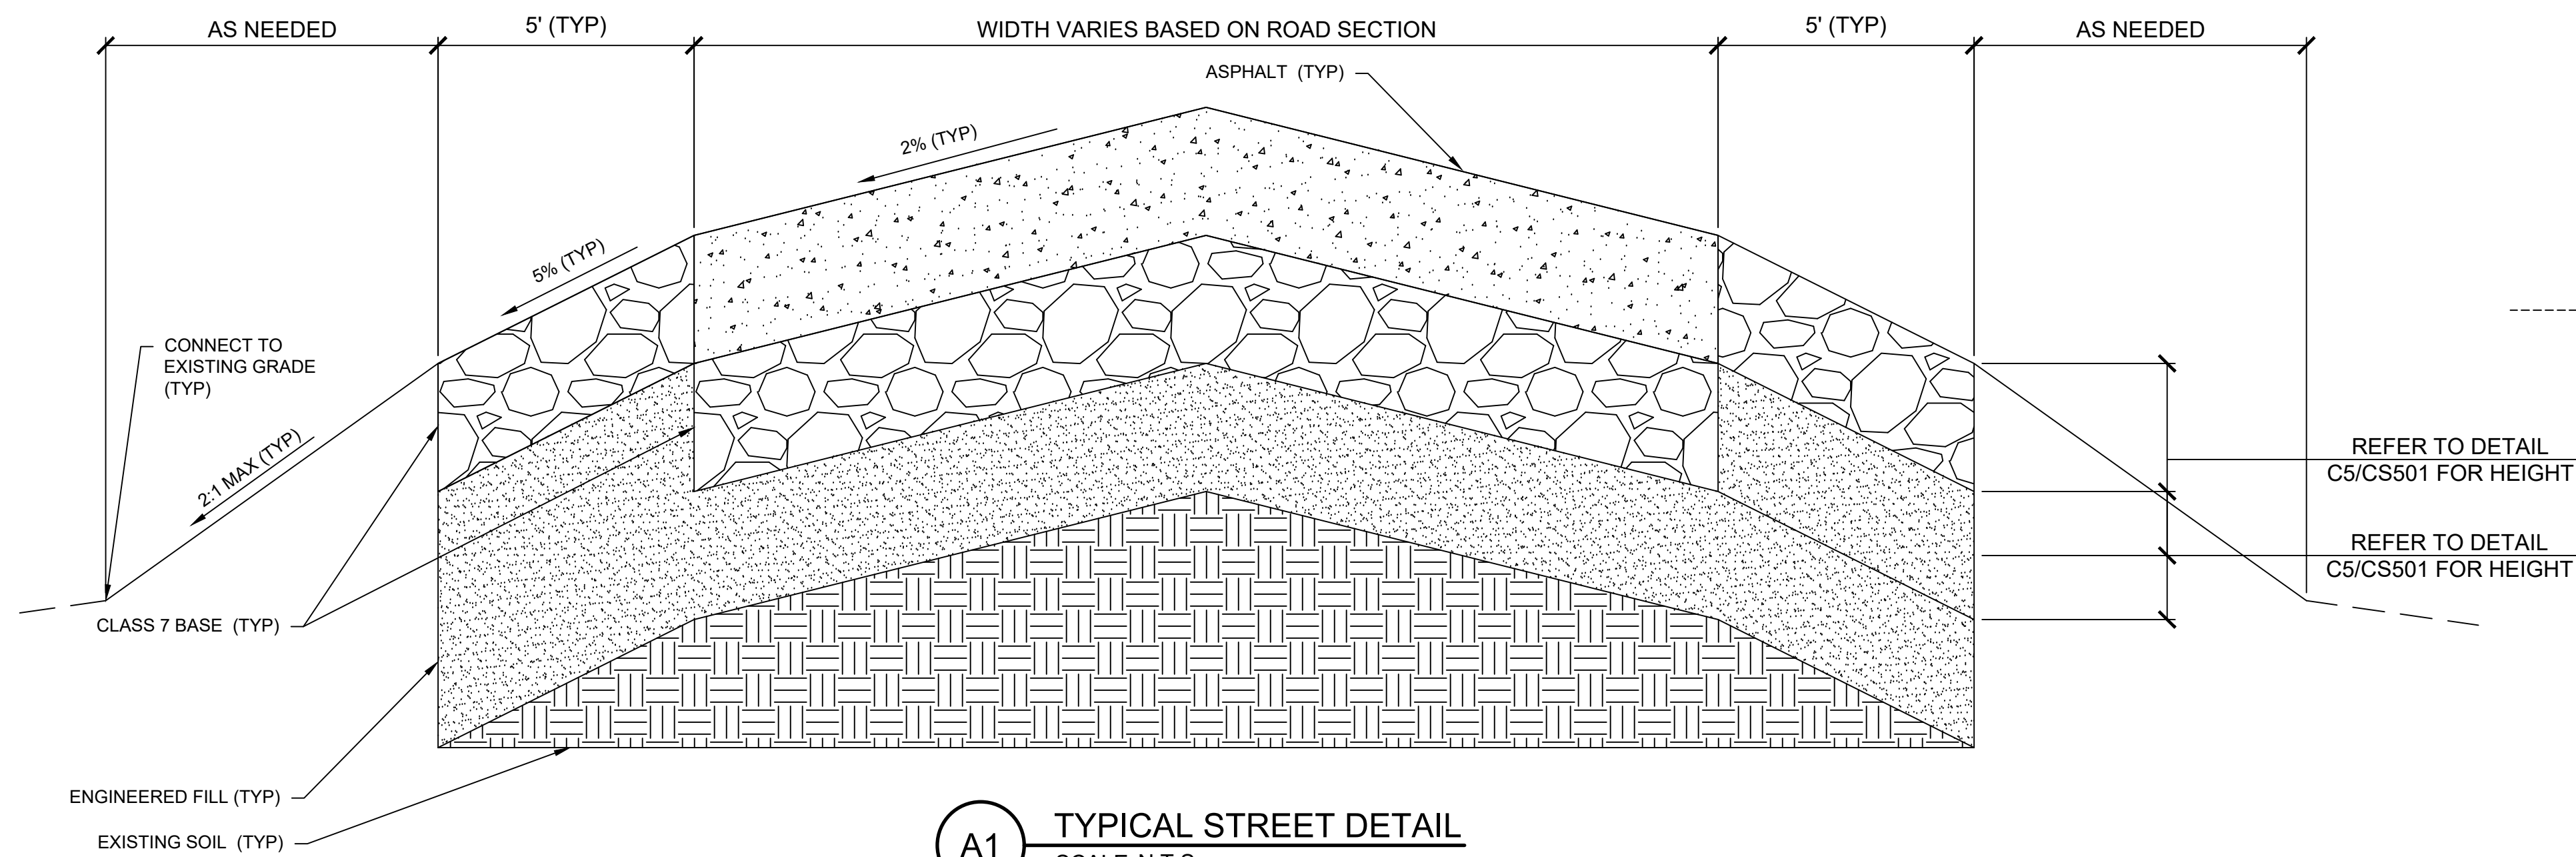


A1 TYPICAL STREET DETAIL
SCALE N.T.S.

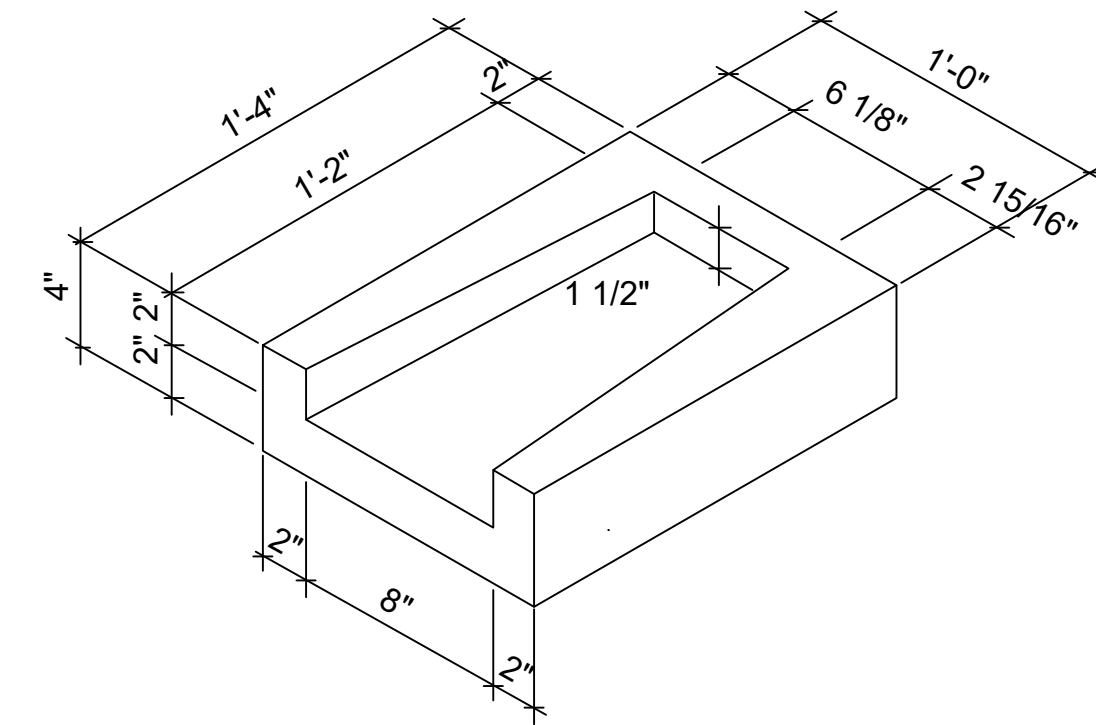


C5 CONCRETE SPLASH BLOCK
SCALE N.T.S.

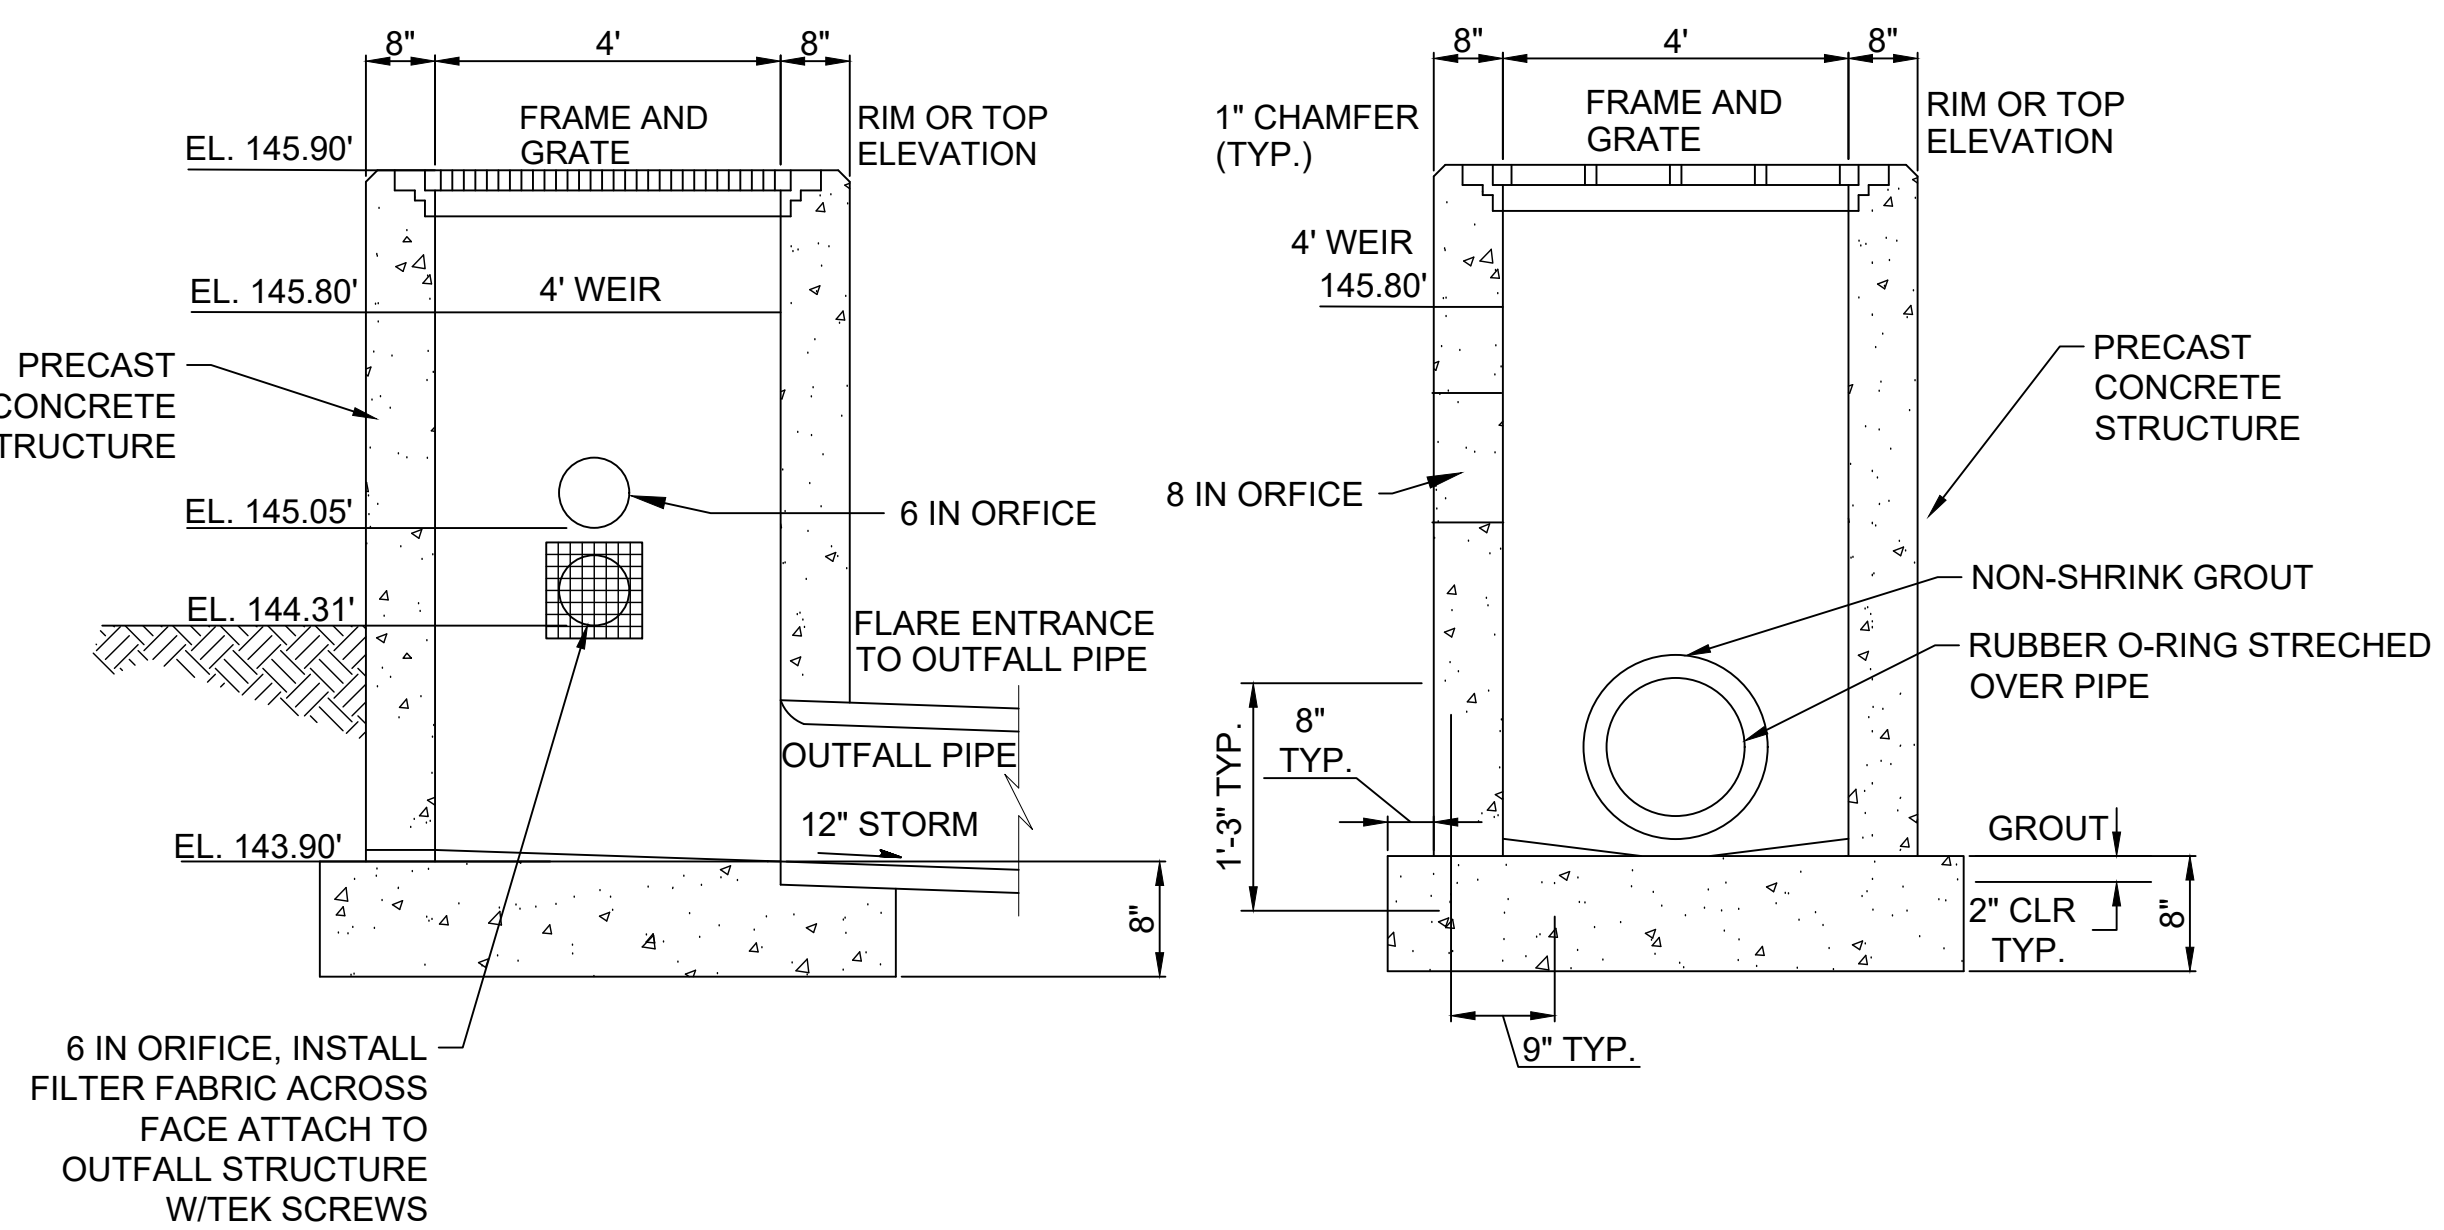

B5 OUTLET CONTROL STRUCTURE
SCALE N.T.S.

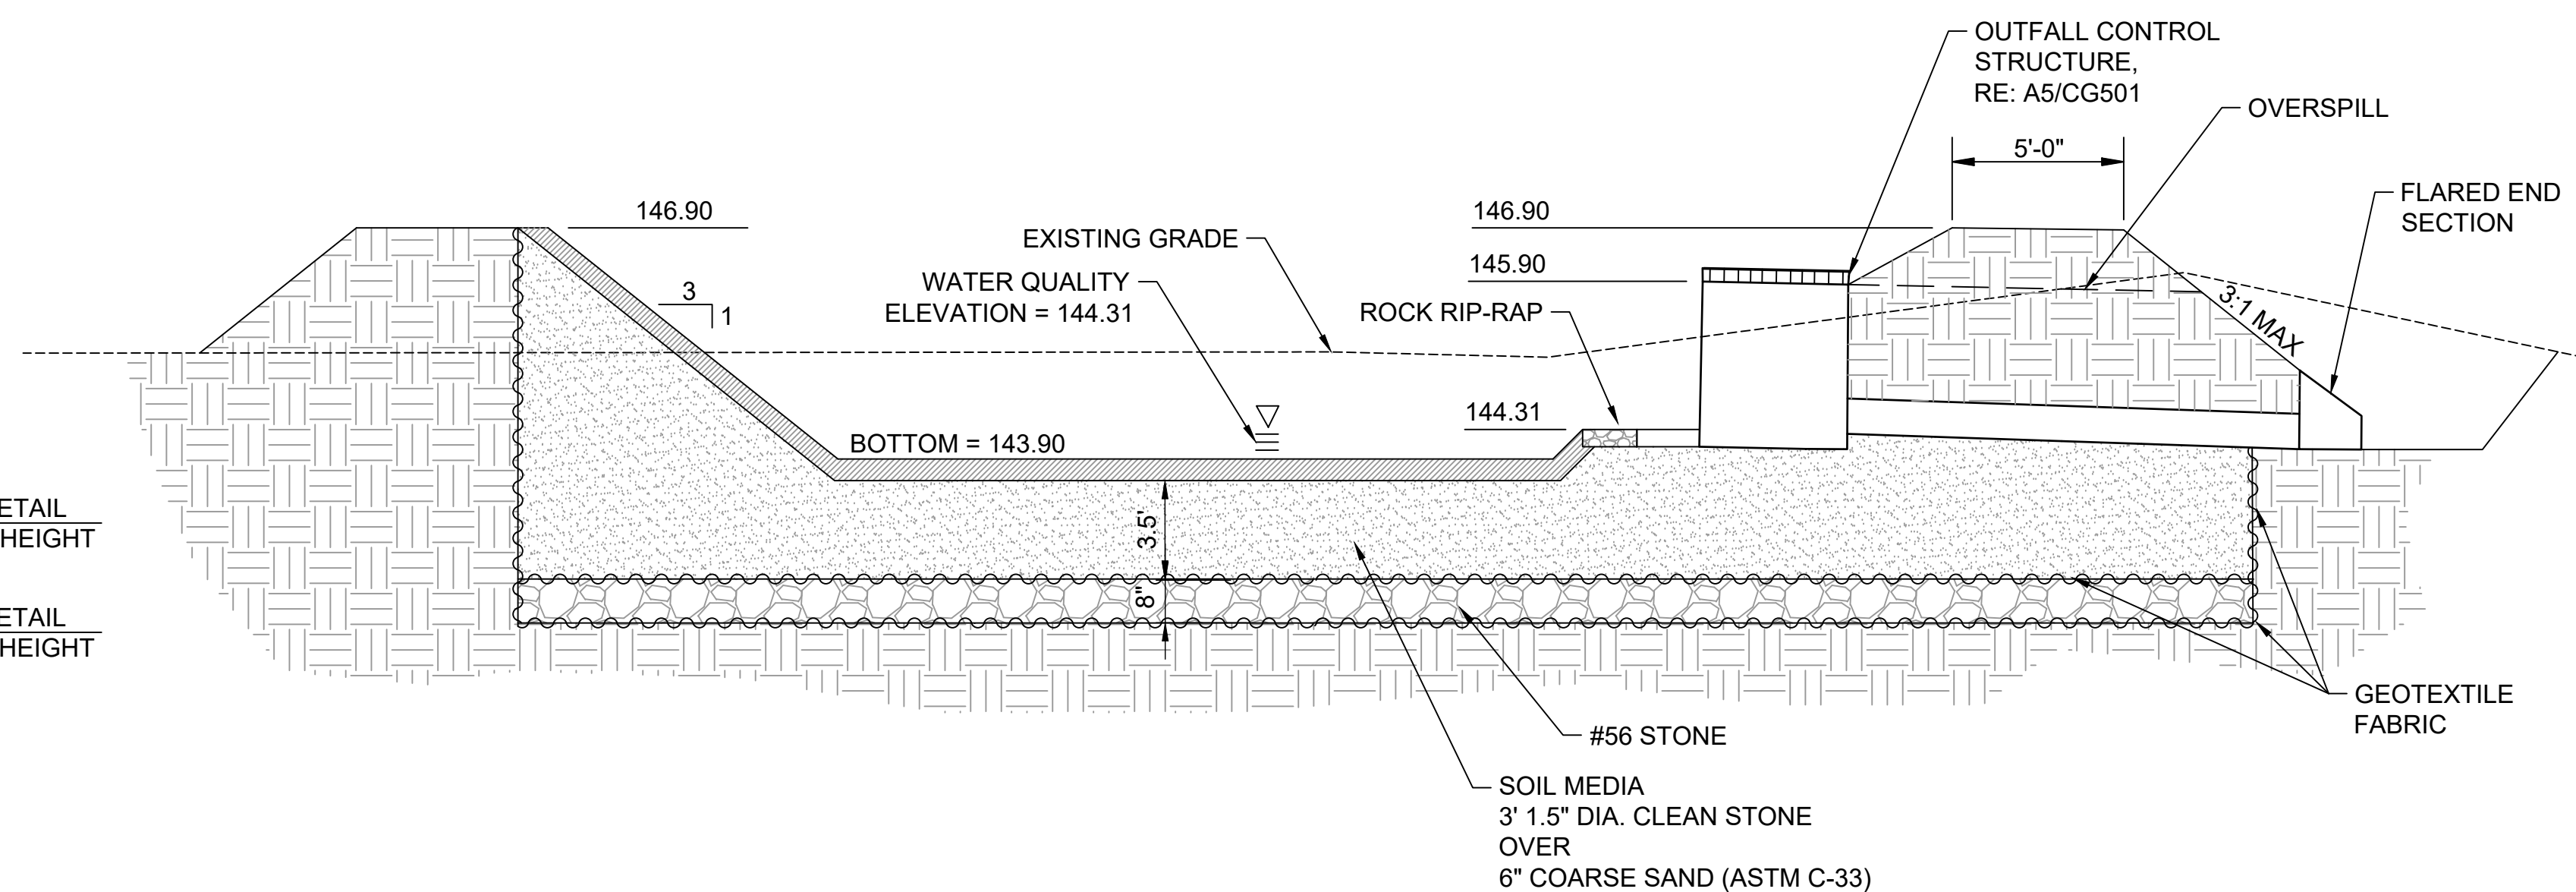

A4 DETENTION POND SECTION
SCALE N.T.S.

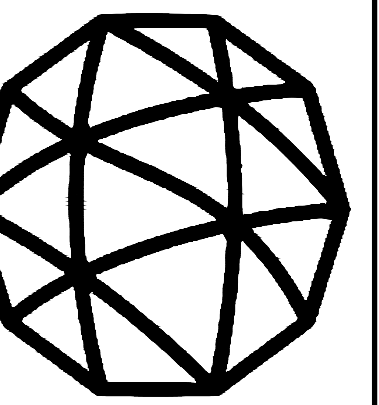

Jacobs
777 Main Street
First Floor
Little Rock, AR 72202
License No. 12312024
License Exp. Date: 12/31/2024

NO.	DATE	REVISION	BY	APPROVED	DR	DWG
B	2024-07-18	100% ISSUED FOR CONSTRUCTION - DEVELOPMENT	DS	TM		
A	2024-07-01	100% ISSUED FOR REVIEW - DEVELOPMENT	DS	TM		

Site Development
Camden OSD
Camden, Arkansas
Aerjet Rocketdyne

Jacobs

GRADING & DRAINAGE DETAILS

SHEET NO	CG501
SCALE	AS SHOWN
DATE	07/01/2024
PROJ	D3547405
DWG	CG501.dwg
SHEET	47 of 99