




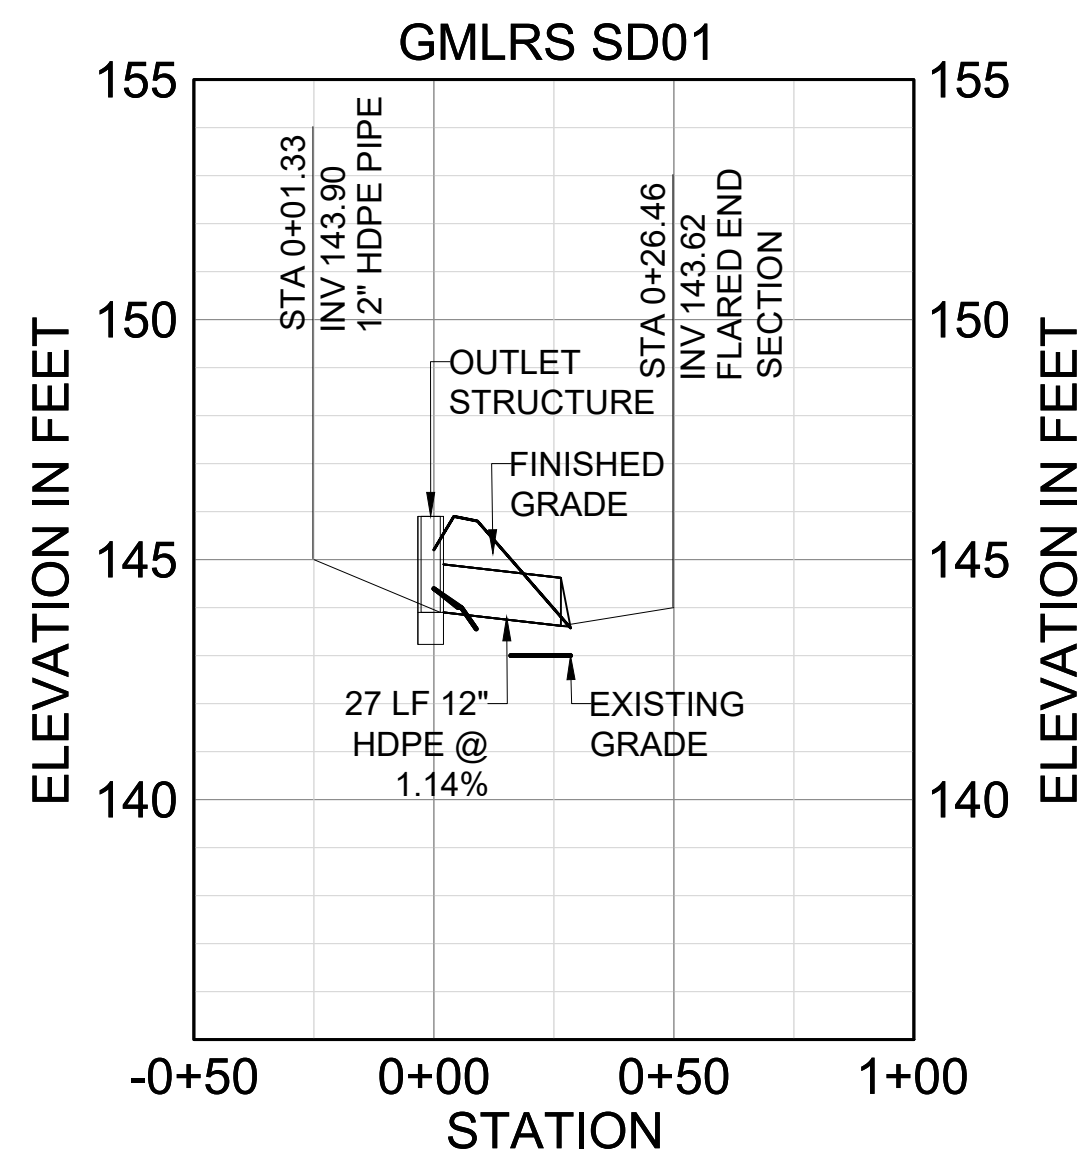


C1 GMLRS - OUTLET STRUCTURE
SCALE H:1" = 40', V:1" = 4'

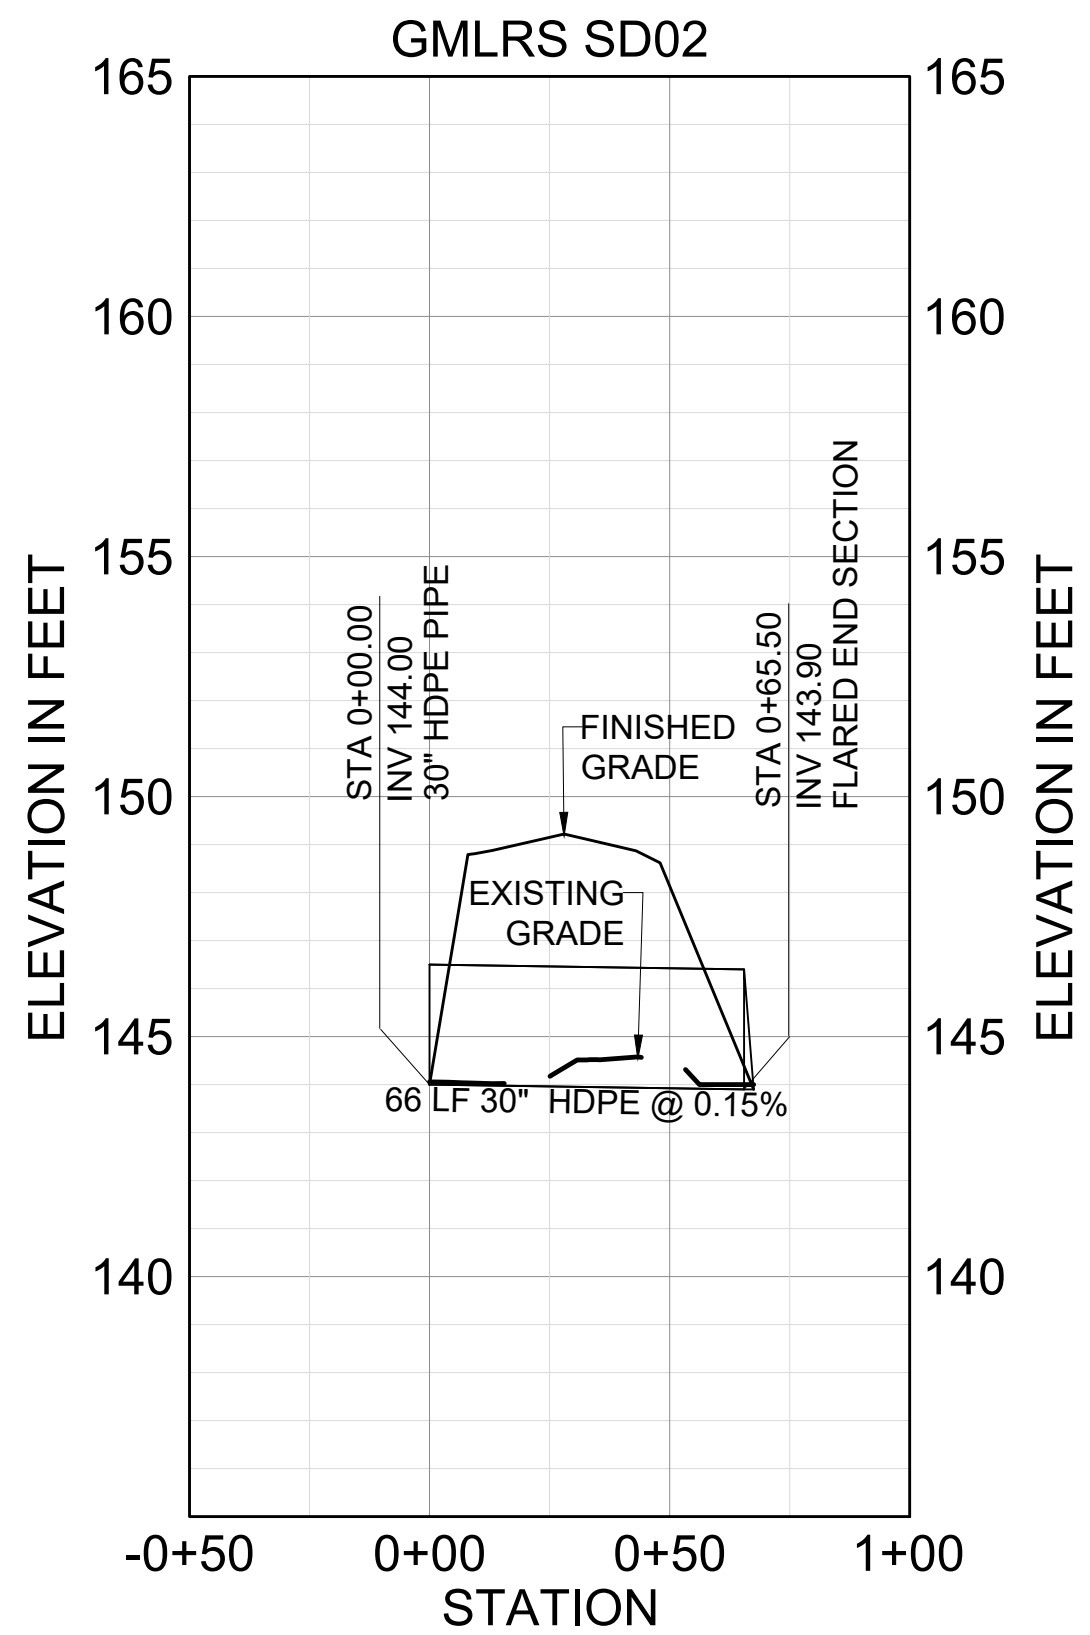


C2 GMLRS - 30" STORM DRAIN CULVERT
SCALE H:1" = 40', V:1" = 4'

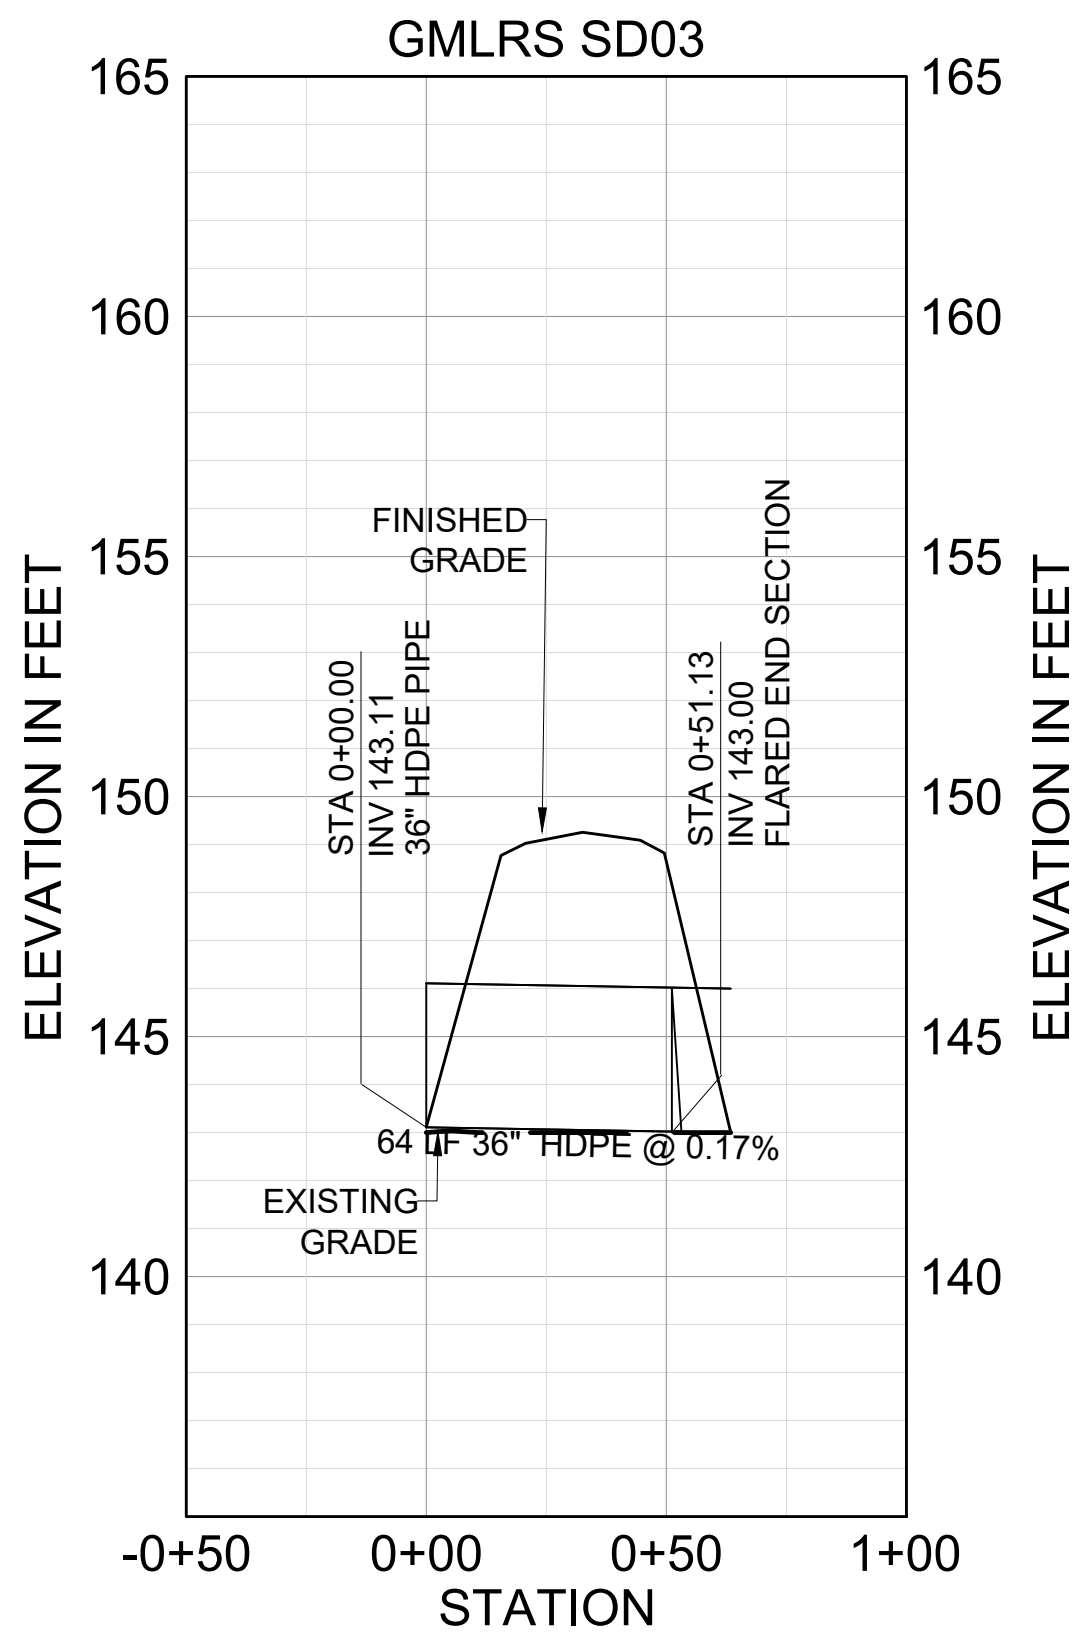


C3 GMLRS - 36" STORM DRAIN CULVERT
SCALE H:1" = 40', V:1" = 4'

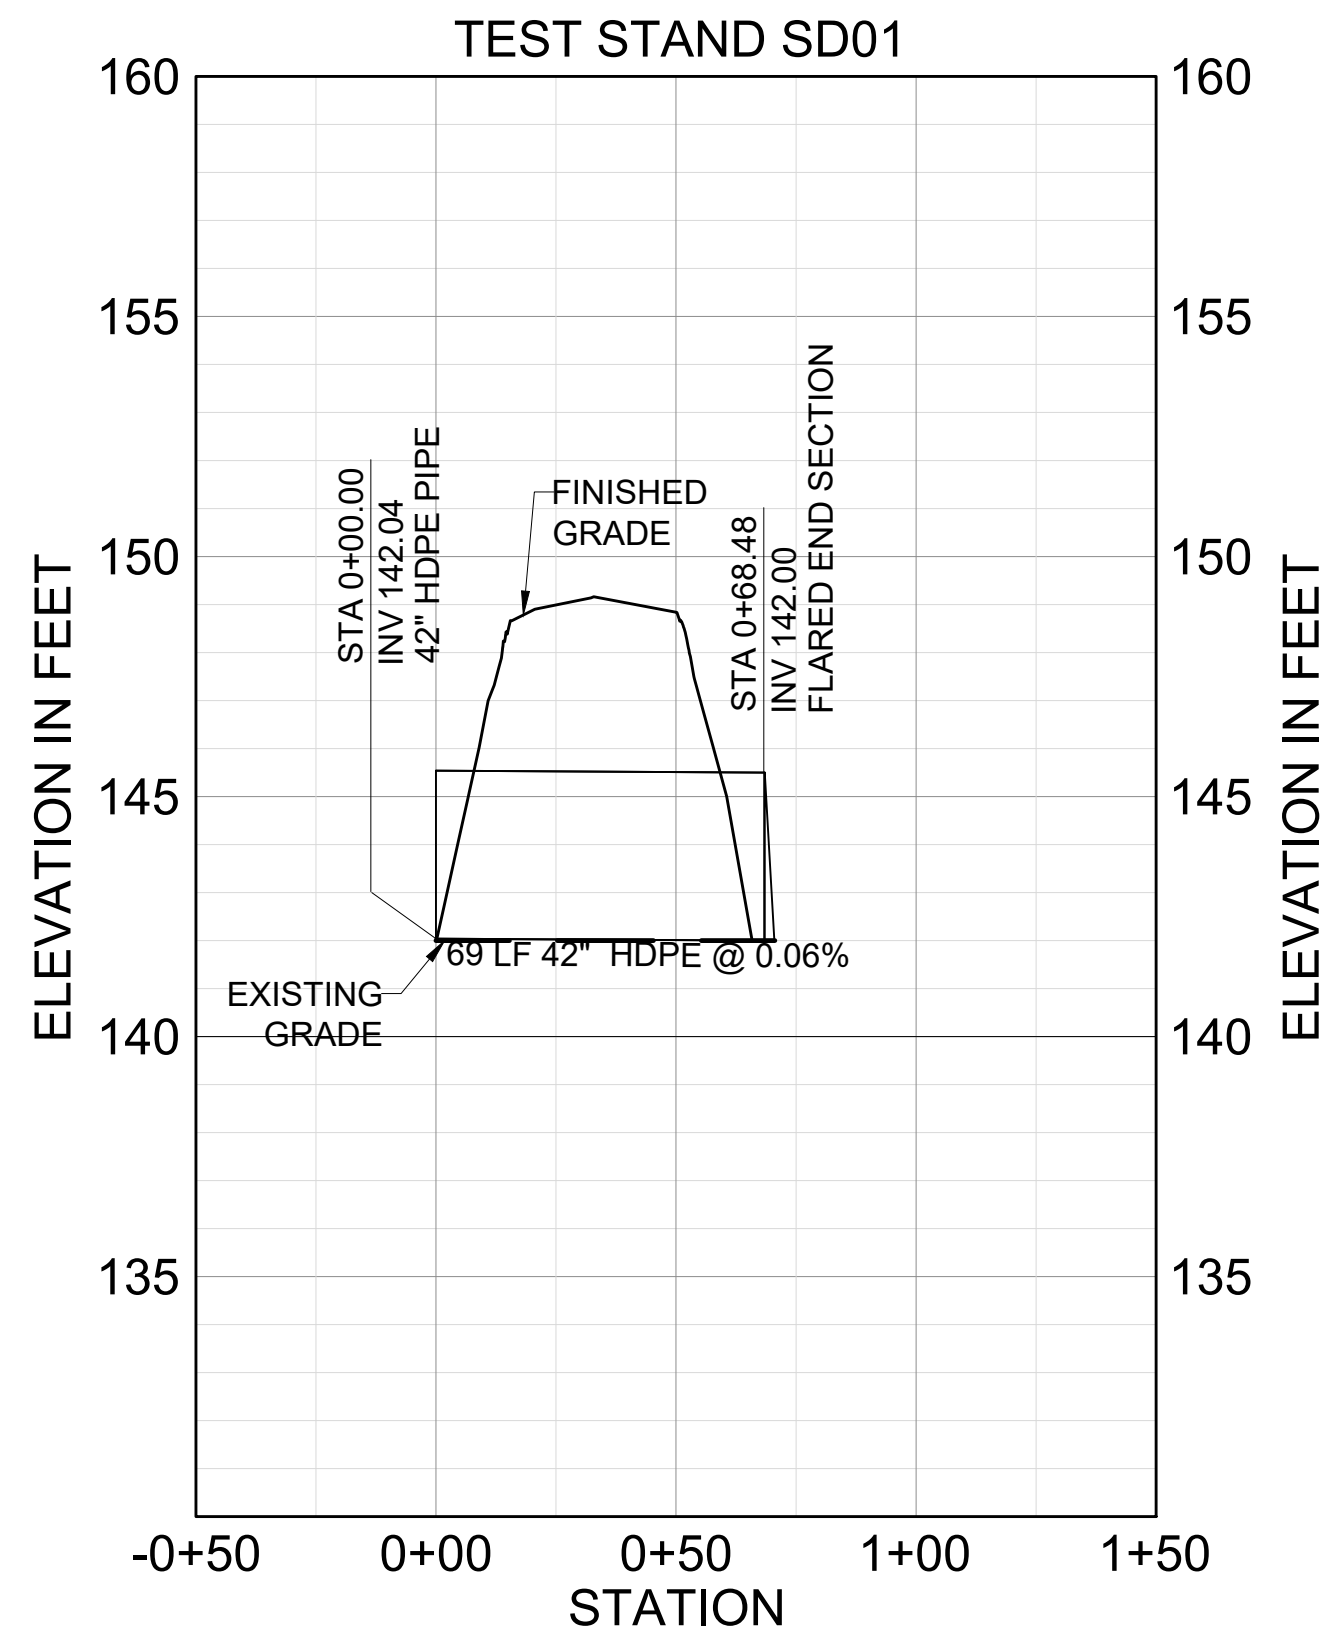


C4 TEST STAND - 42" STORM DRAIN CULVERT
SCALE H:1" = 40', V:1" = 4'

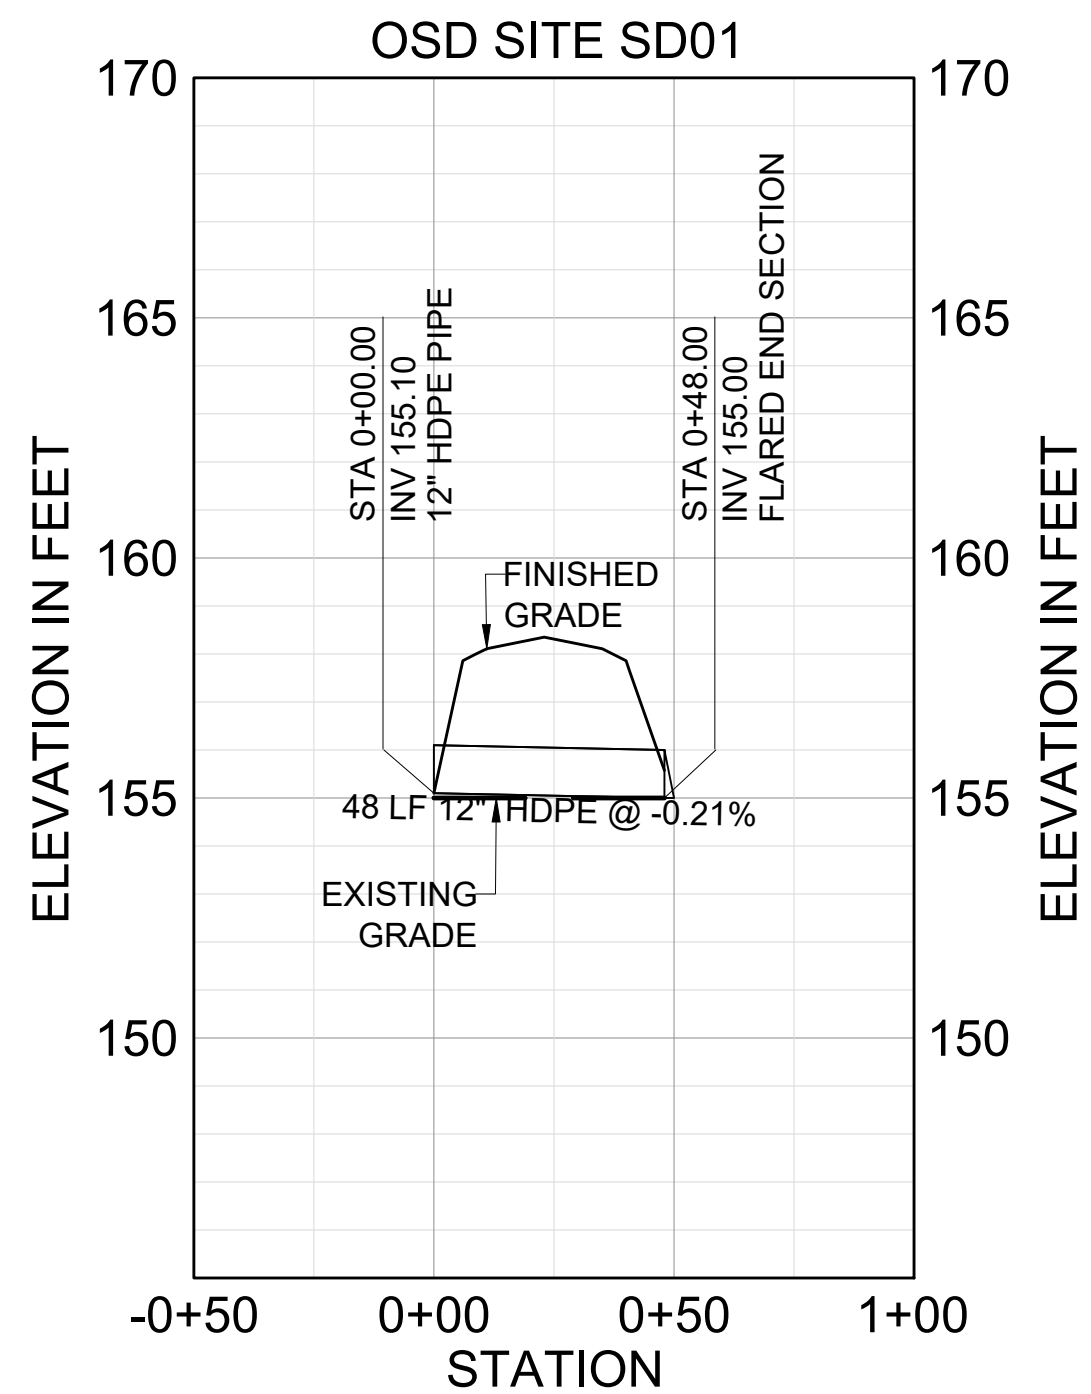



B1 AREA 1 (NORTH) - 12" STORM DRAIN CULVERT
SCALE H:1" = 40', V:1" = 4'

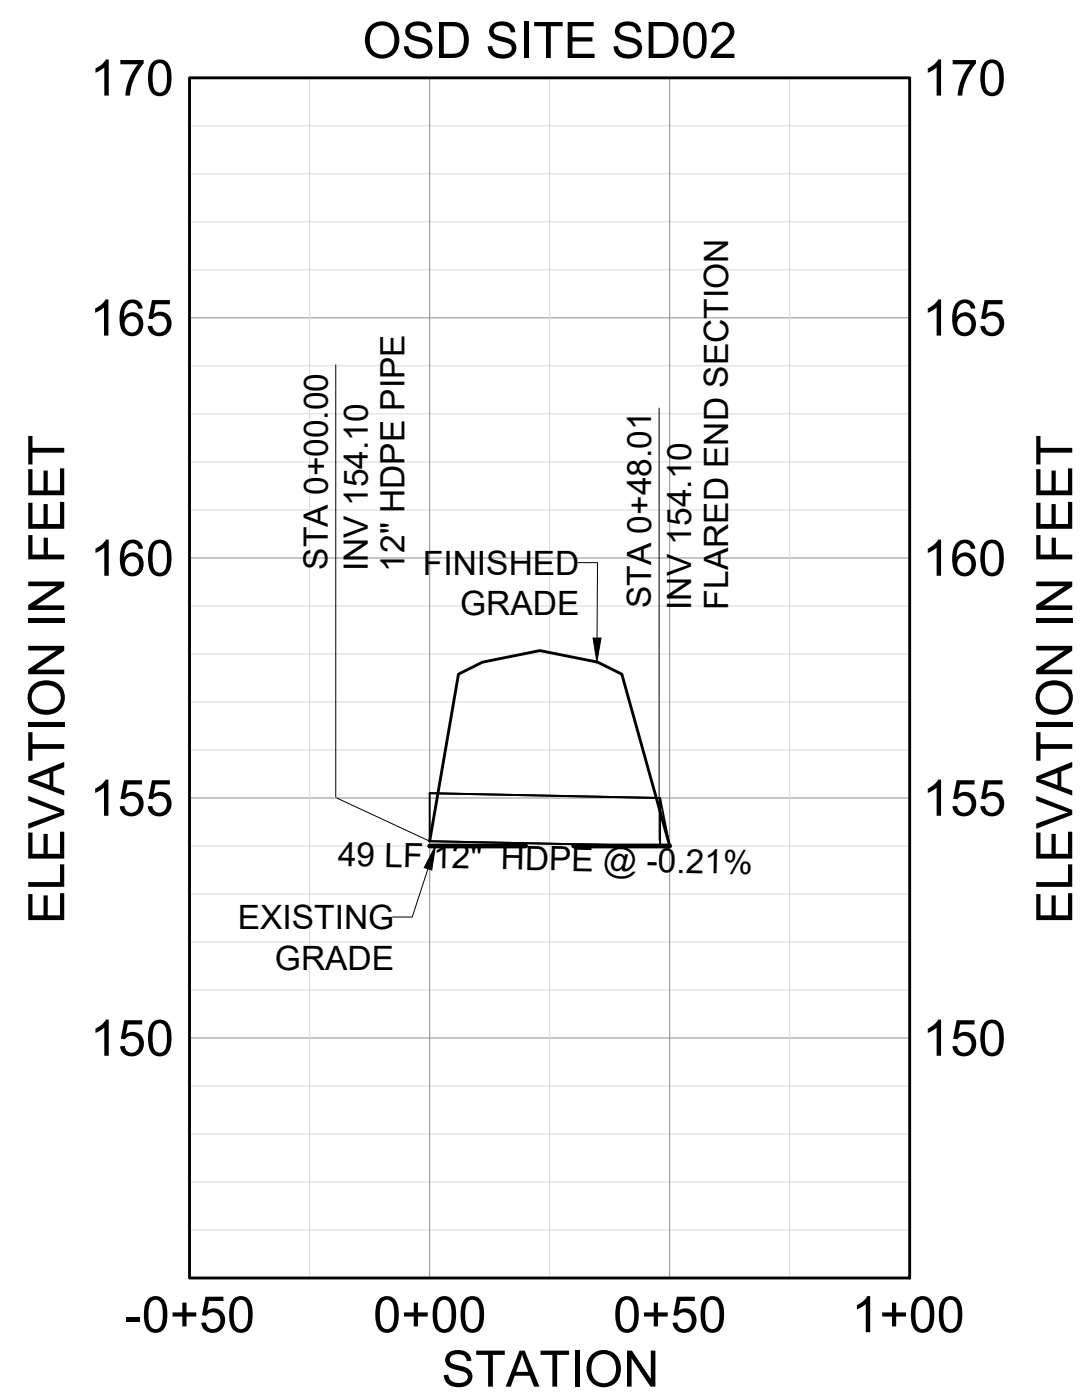

B2 AREA 1 (SOUTH) - 12" STORM DRAIN CULVERT
SCALE H:1" = 40', V:1" = 4'

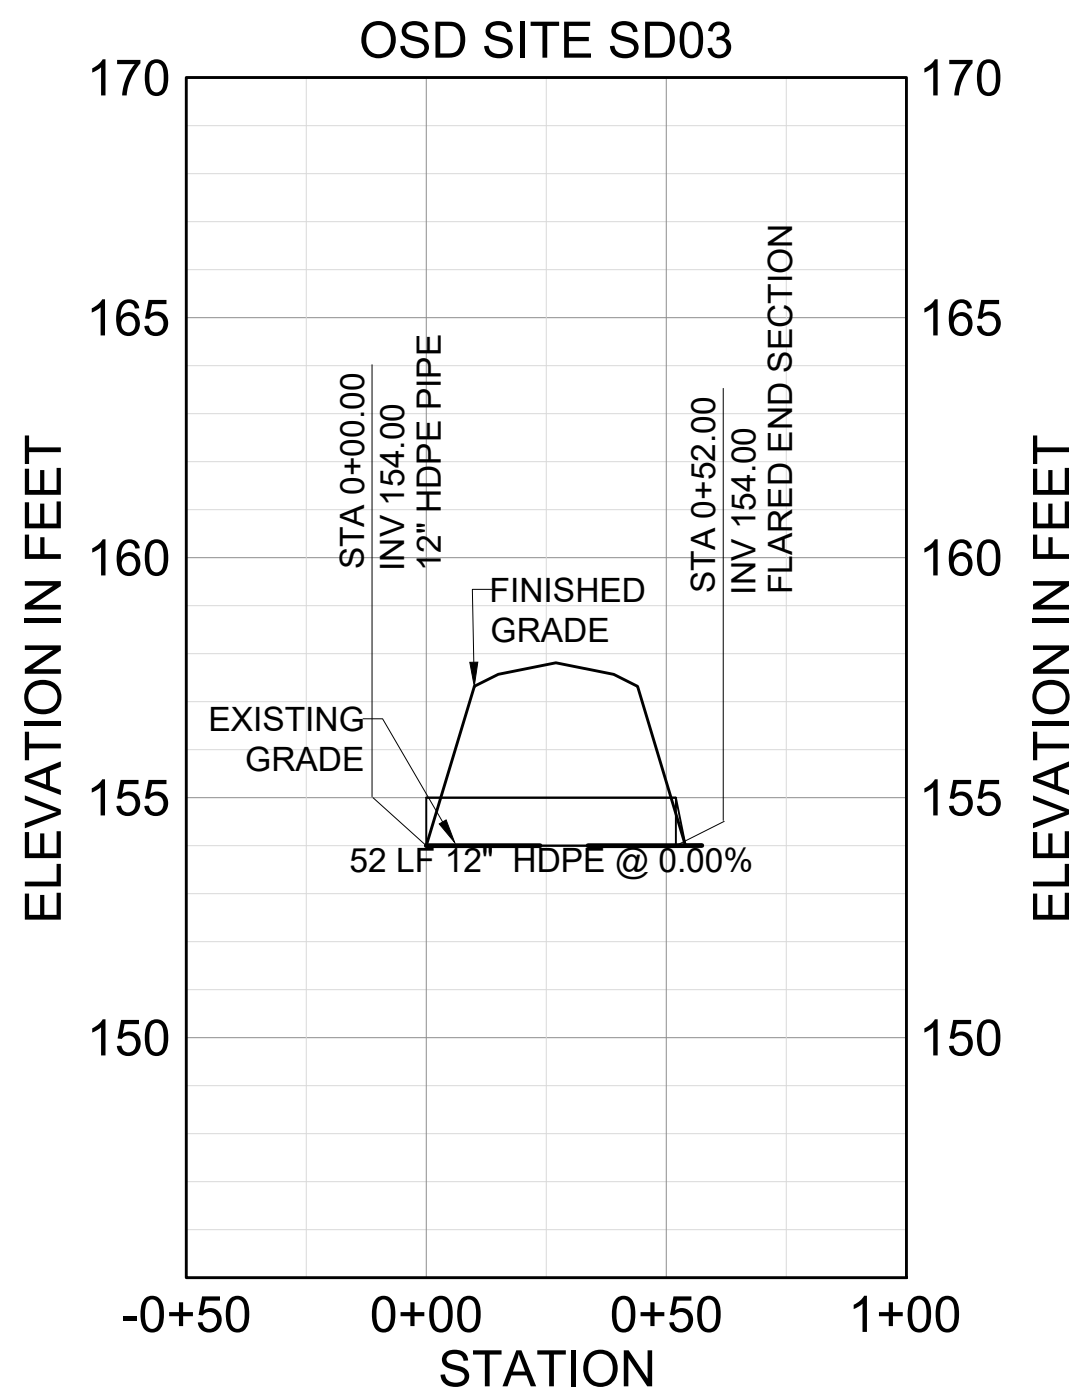

B3 AREA 3 - 12" STORM DRAIN CULVERT
SCALE H:1" = 40', V:1" = 4'

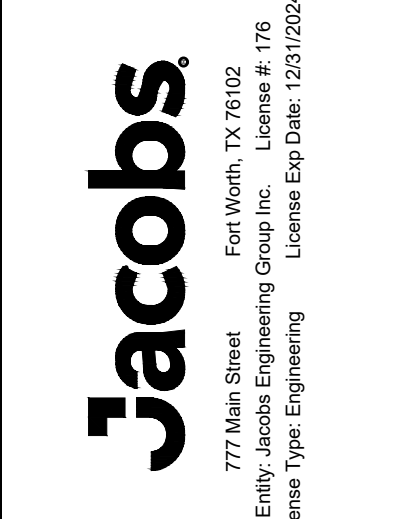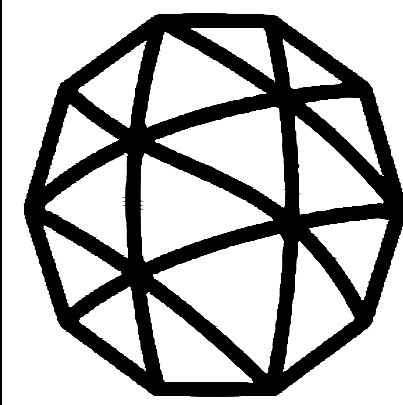

NO.	DATE	REVISION	BY	APPROVED	DR	CHK	JPRM	RR	DWG	DS	TM
A	2024-07-01	100% ISSUED FOR REVIEW - DEVELOPMENT	DS	TM							
B	2024-07-19	100% ISSUED FOR CONSTRUCTION - DEVELOPMENT	DS	TM							

Site Development
Camden OSD
Camden, Arkansas
Aerojet Rocketdyne

Jacobs
STORMLINE PROFILE

SHEET NO
CU241

SCALE AS SHOWN
DATE 07/01/2024
PROJ D3547405
DWG CU241.dwg
SHEET 77 of 99