




9/18/2024 5:35:04 PM S-301  
Autodesk Docs/US\_D3754502\_FED\_Aerojet Rocketdyne/03754502\_CIMDL OSD\_Conditioning-Boxes\_STR.rvt

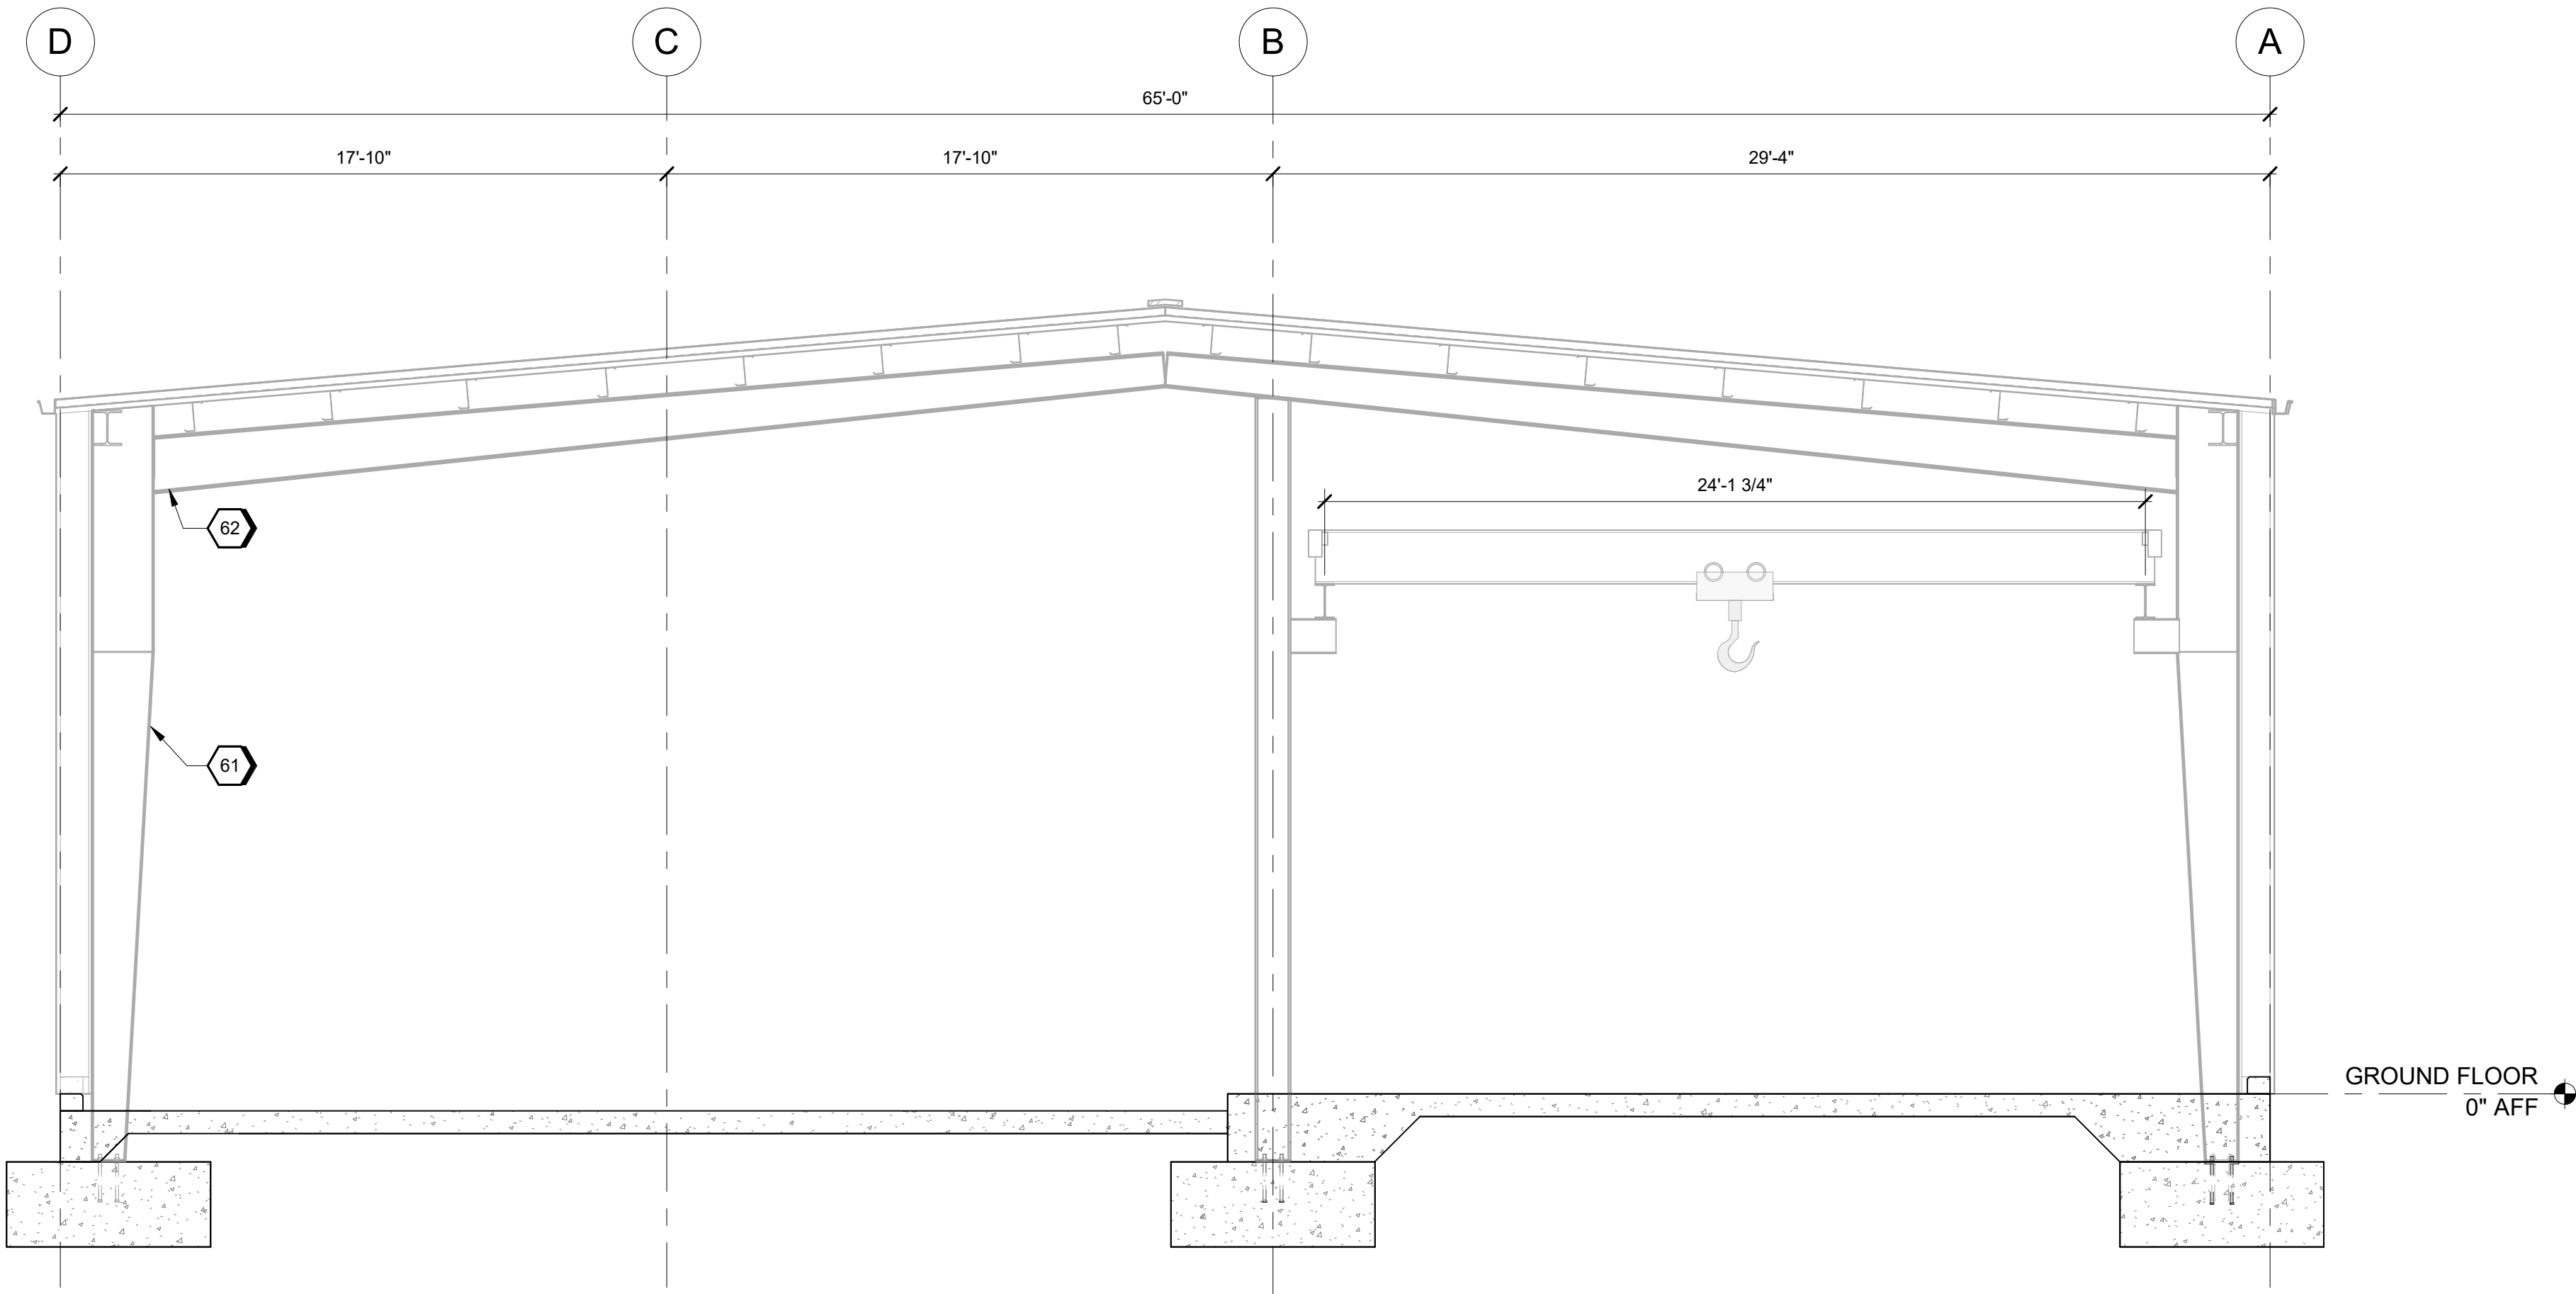

**A1** SECTION  
SCALE 1/4" = 1'-0"

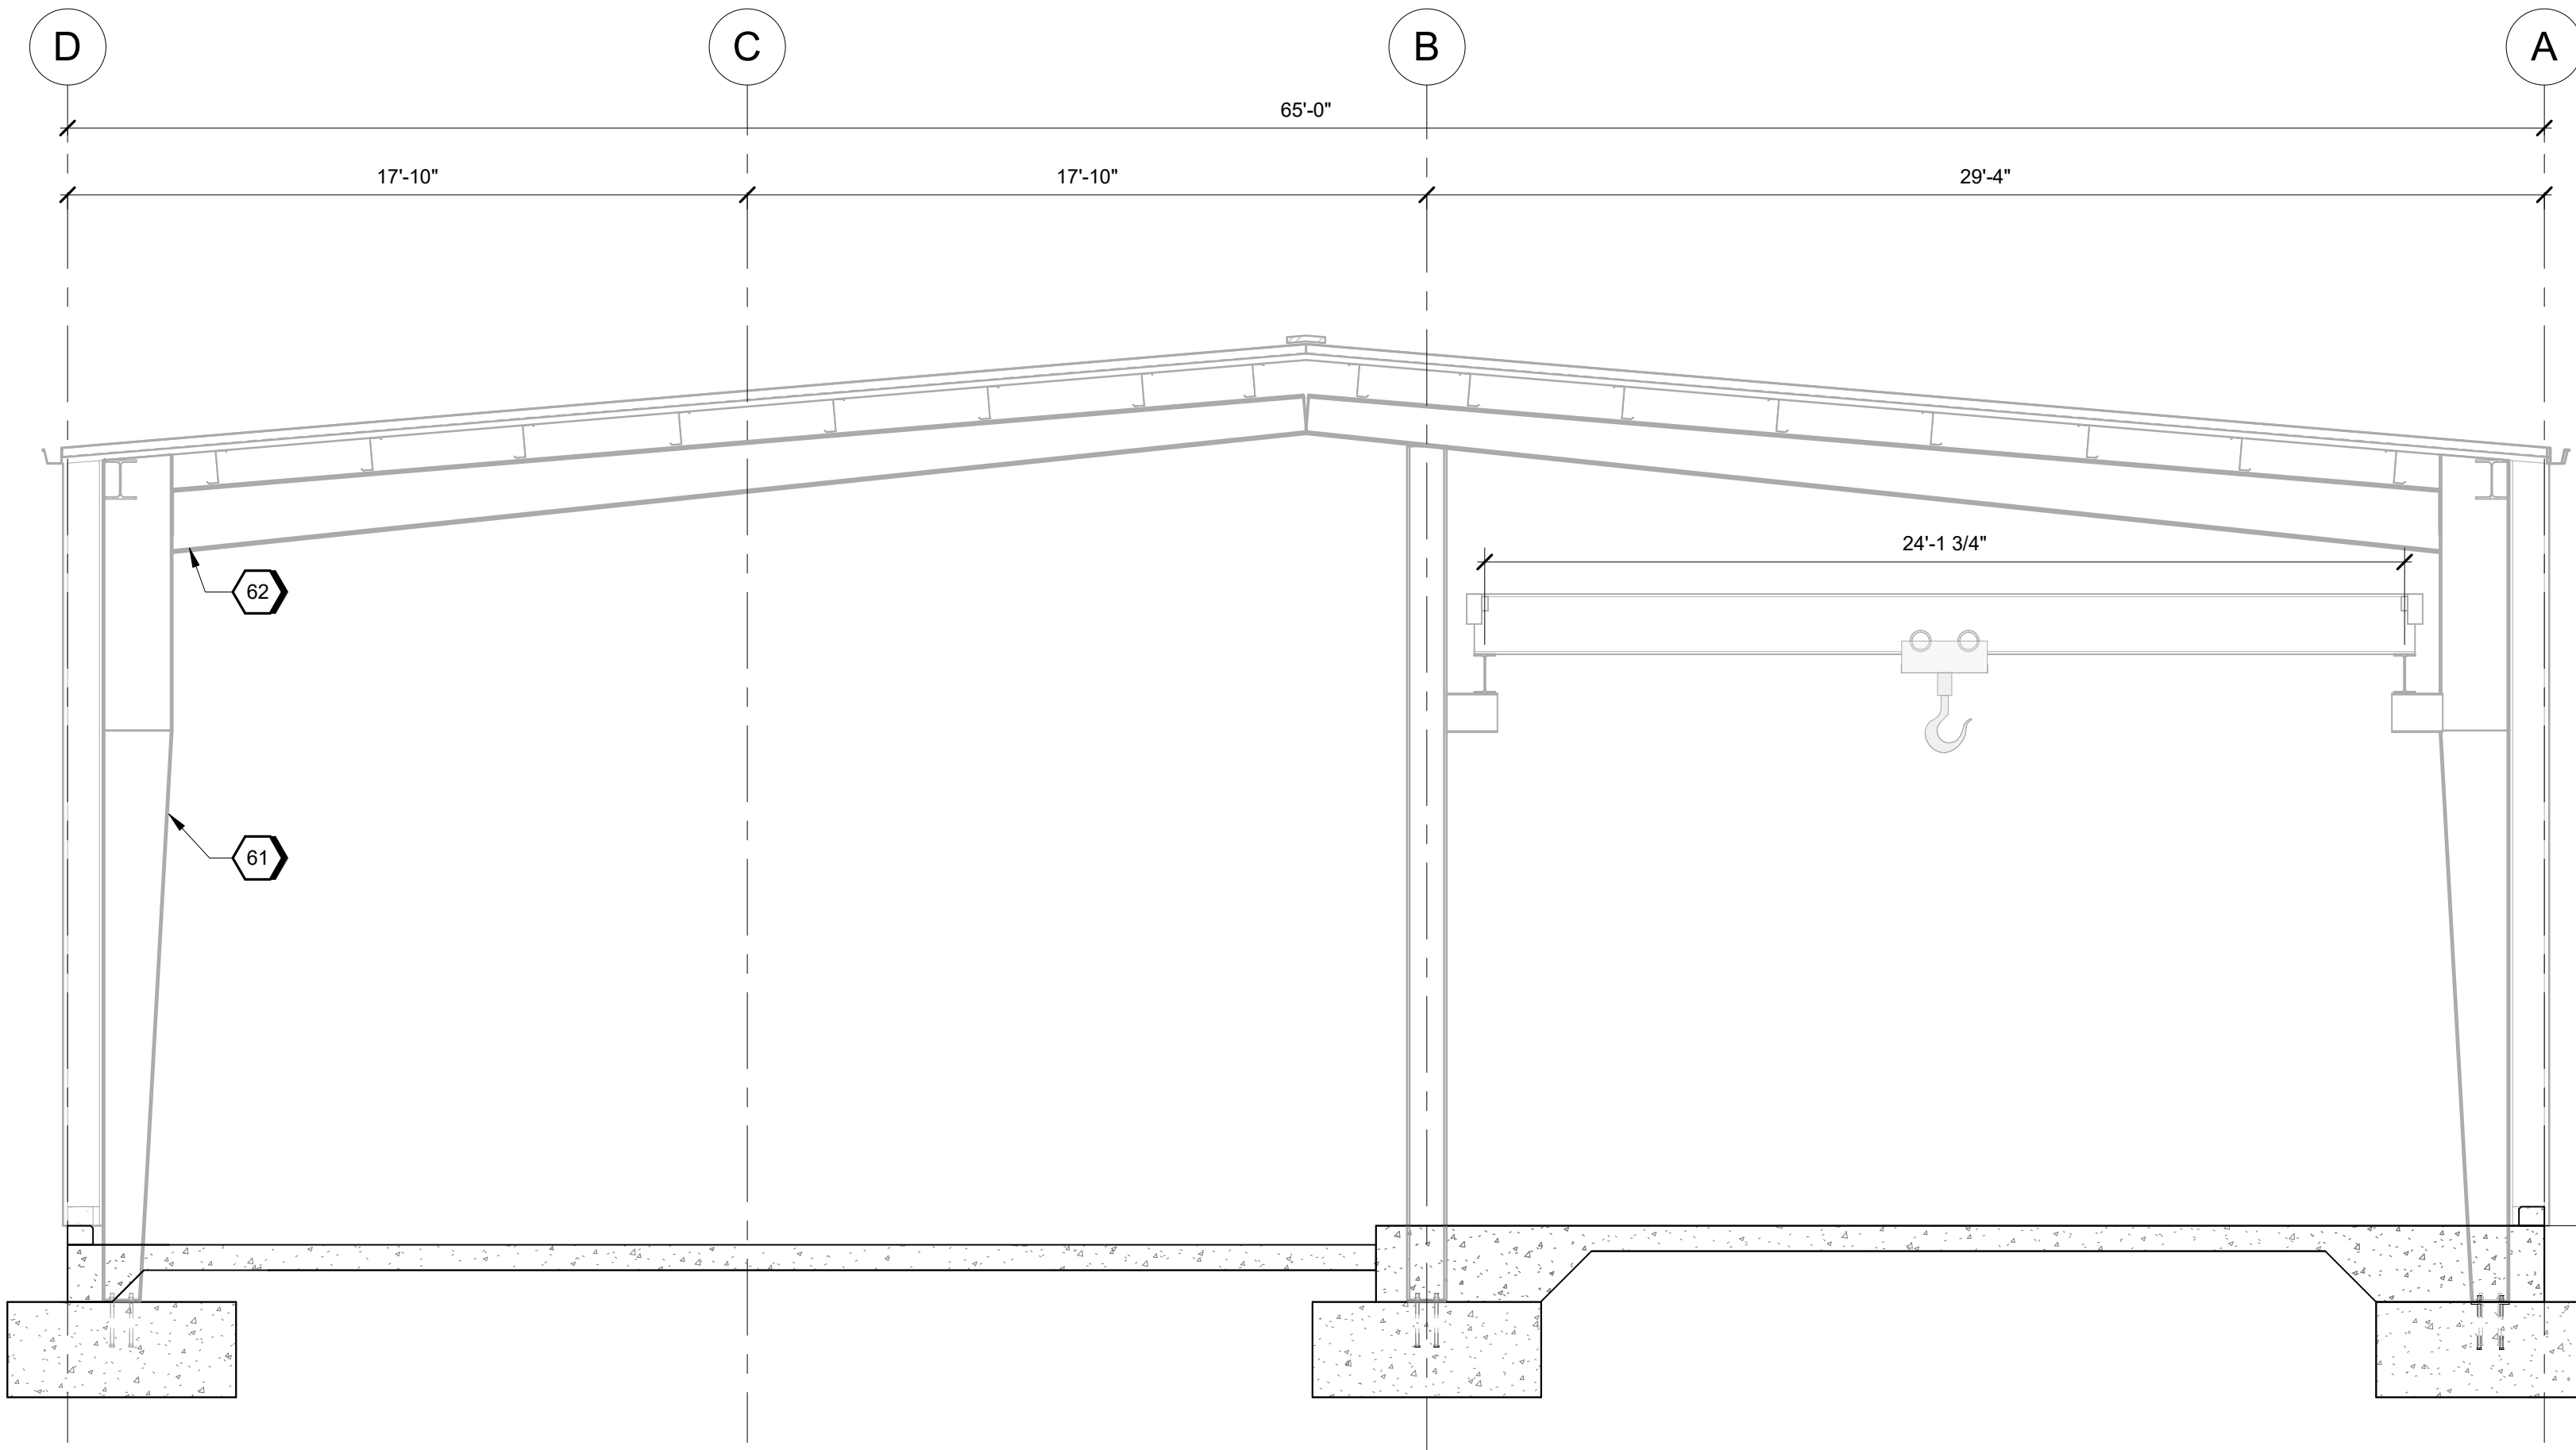


**C1** CRANE EXTENTS PLAN  
SCALE 1/8" = 1'-0"

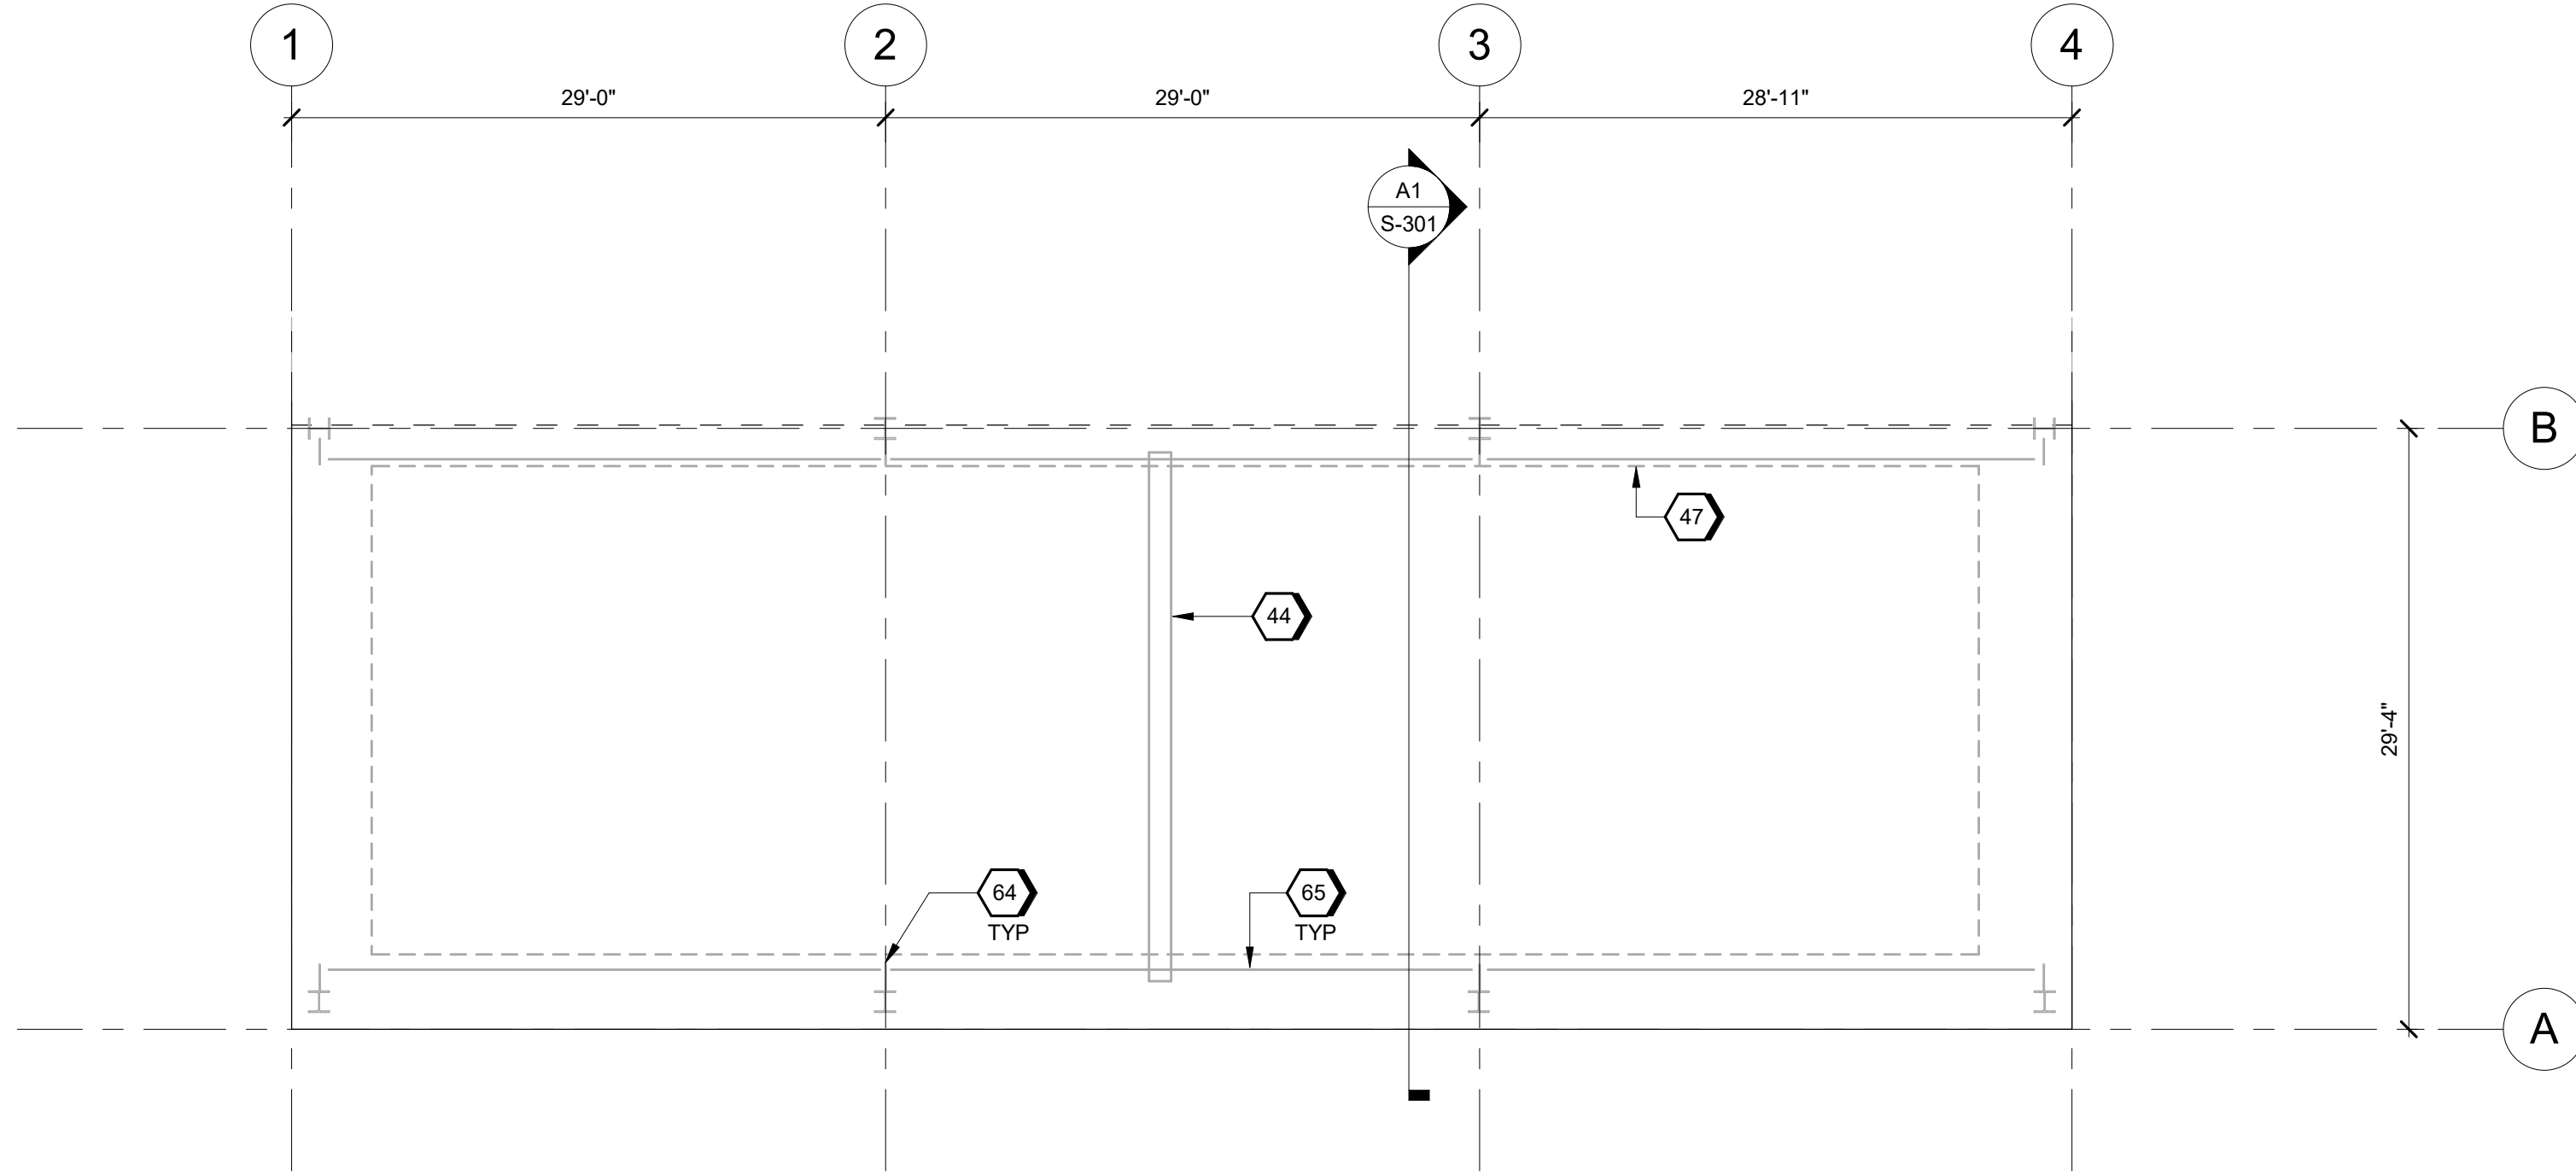

**C1** CRANE EXTENTS PLAN  
SCALE 1/8" = 1'-0"

## # SHEET KEYNOTES

- 44 1-TON TOP RUNNING SINGLE GIRDER BRIDGE CRANE WITH UNDERHUNG HOIST WITH 15'-0" MIN HOOK HEIGHT.
- 47 CRANE TRAVEL PATH EXTENTS. RE: ARCH FOR ADDL INFO.
- 61 PEMB COLUMN TYP, BY PEMB MANUFACTURER.
- 62 PEMB METAL BUILDING FRAMING TYP, BY PEMB MANUFACTURER RE: ARCH FOR ADDL INFO.
- 64 COLUMN CORBEL CRANE RUNWAY SUPPORT, BY PEMB MANUFACTURER.
- 65 CRANE RUNWAY BEAM, BY PEMB MANUFACTURER.

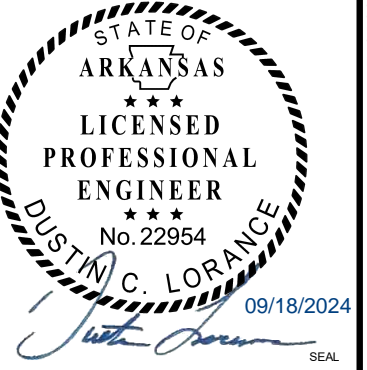

Conditioning-Boxes  
Camden OSD  
Calhoun County, Arkansas  
Aerojet Rocketdyne

**JACOBS**  
STRUCTURAL  
PLANS AND SECTIONS

SHEET NO  
S-301

SCALE As indicated  
DATE 09/18/2024  
PROJ D3754502  
DWG CIMDL-OSD\_Conditioning-Boxes\_S-301

PLOT DATE/TIME: 9/18/2024 5:35:04 PM