




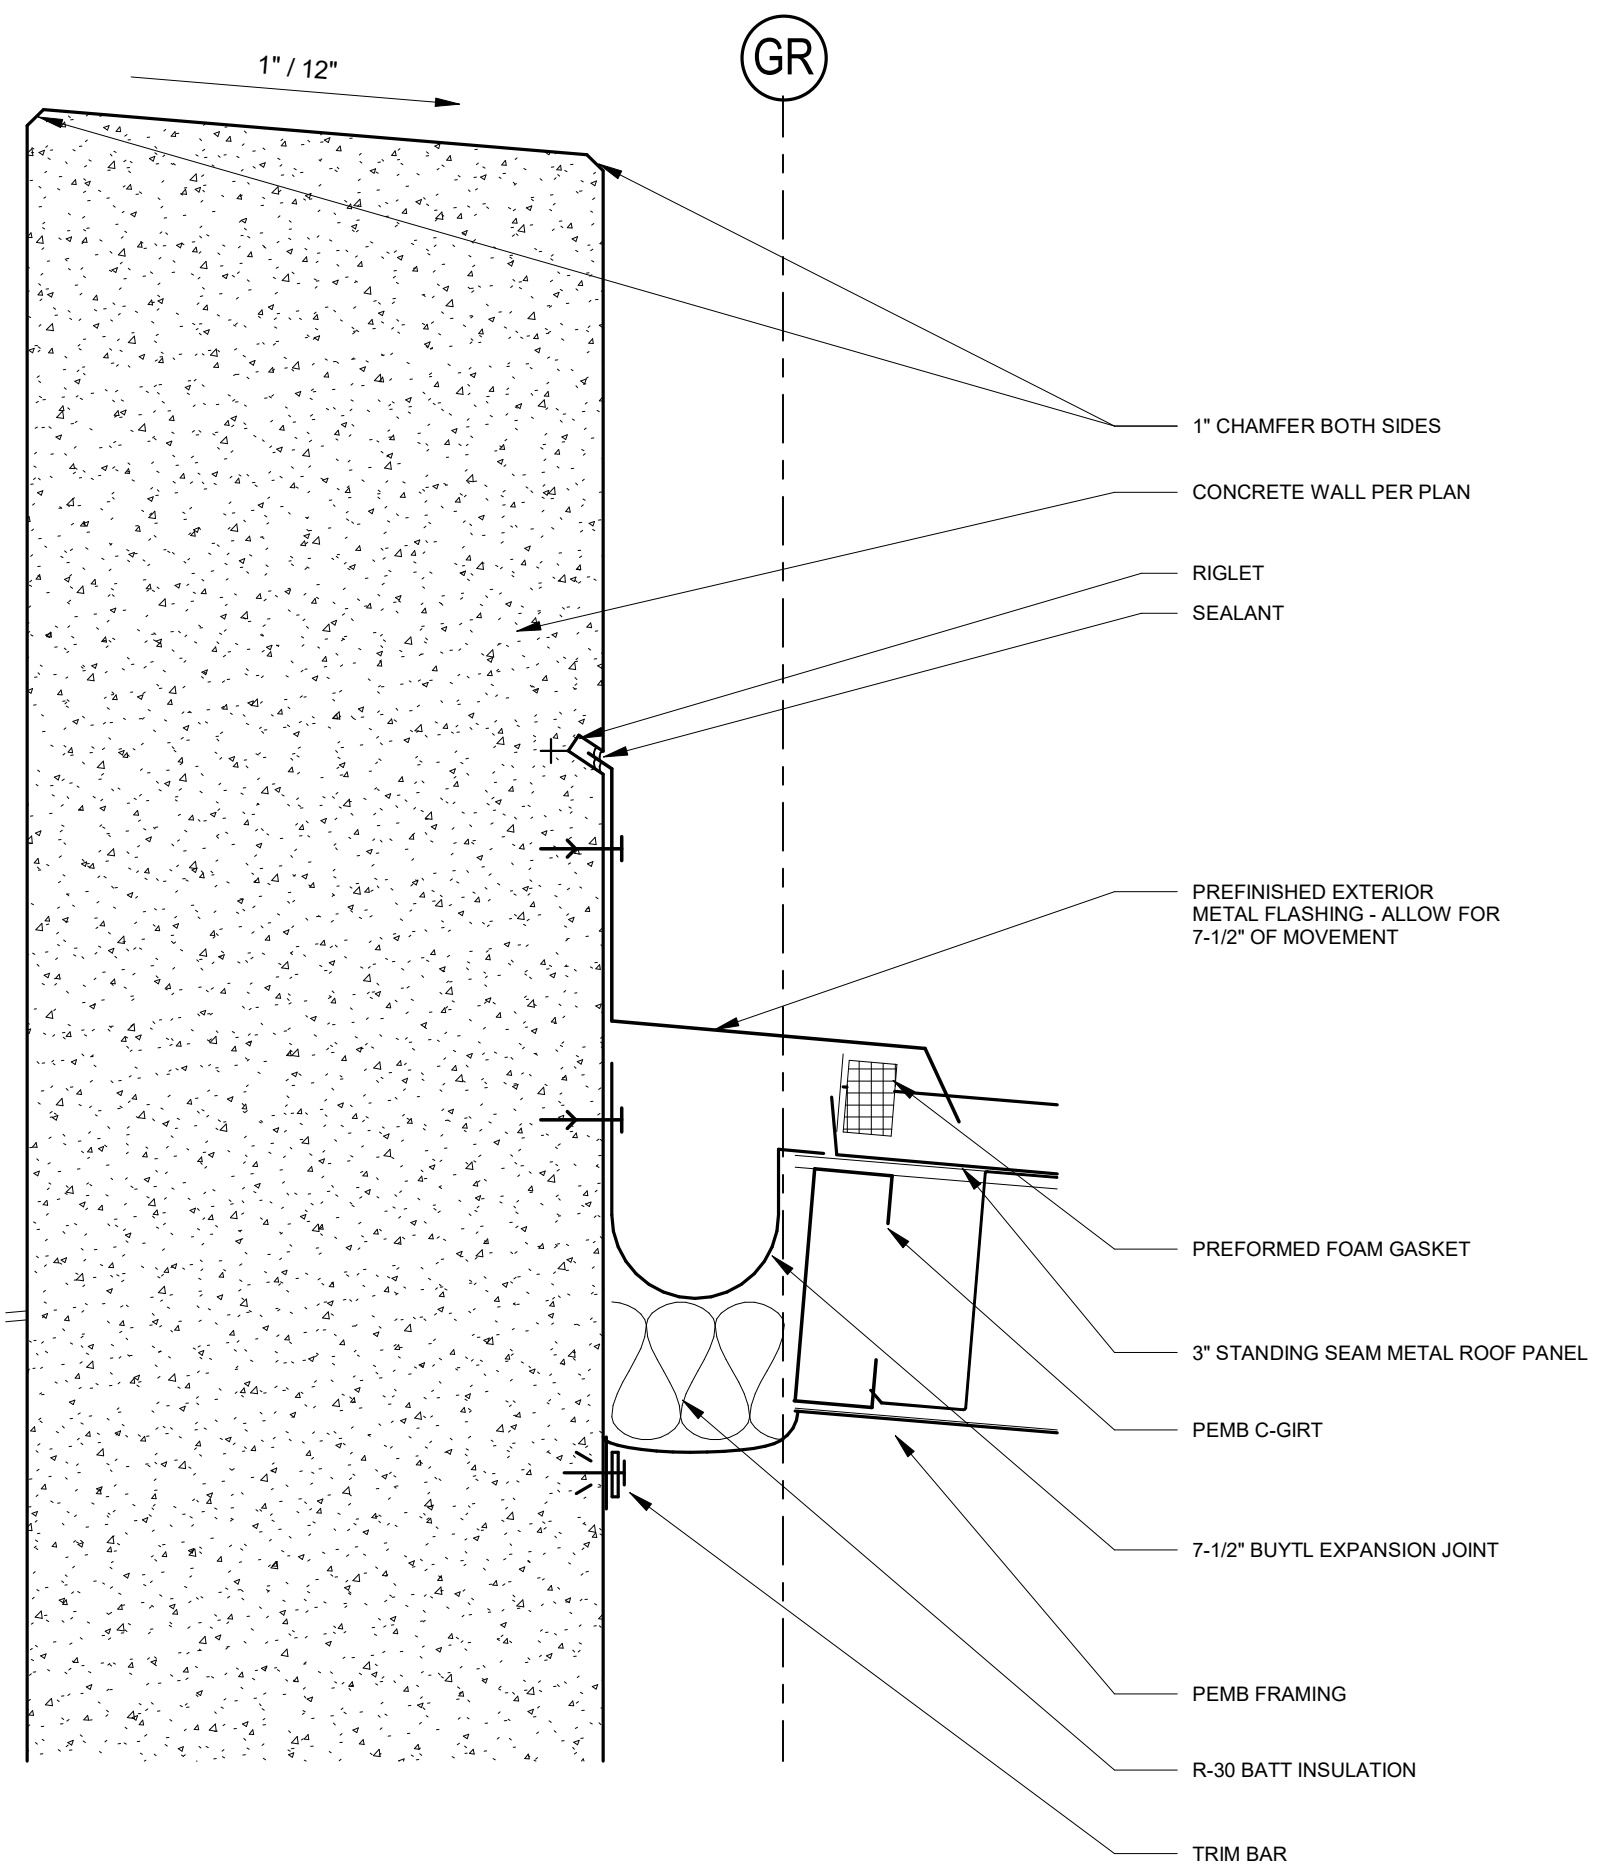


B1 SECTION DETAIL - ROOF TO CONC. WALL CONNECTION
SCALE 1 1/2" = 1'-0"

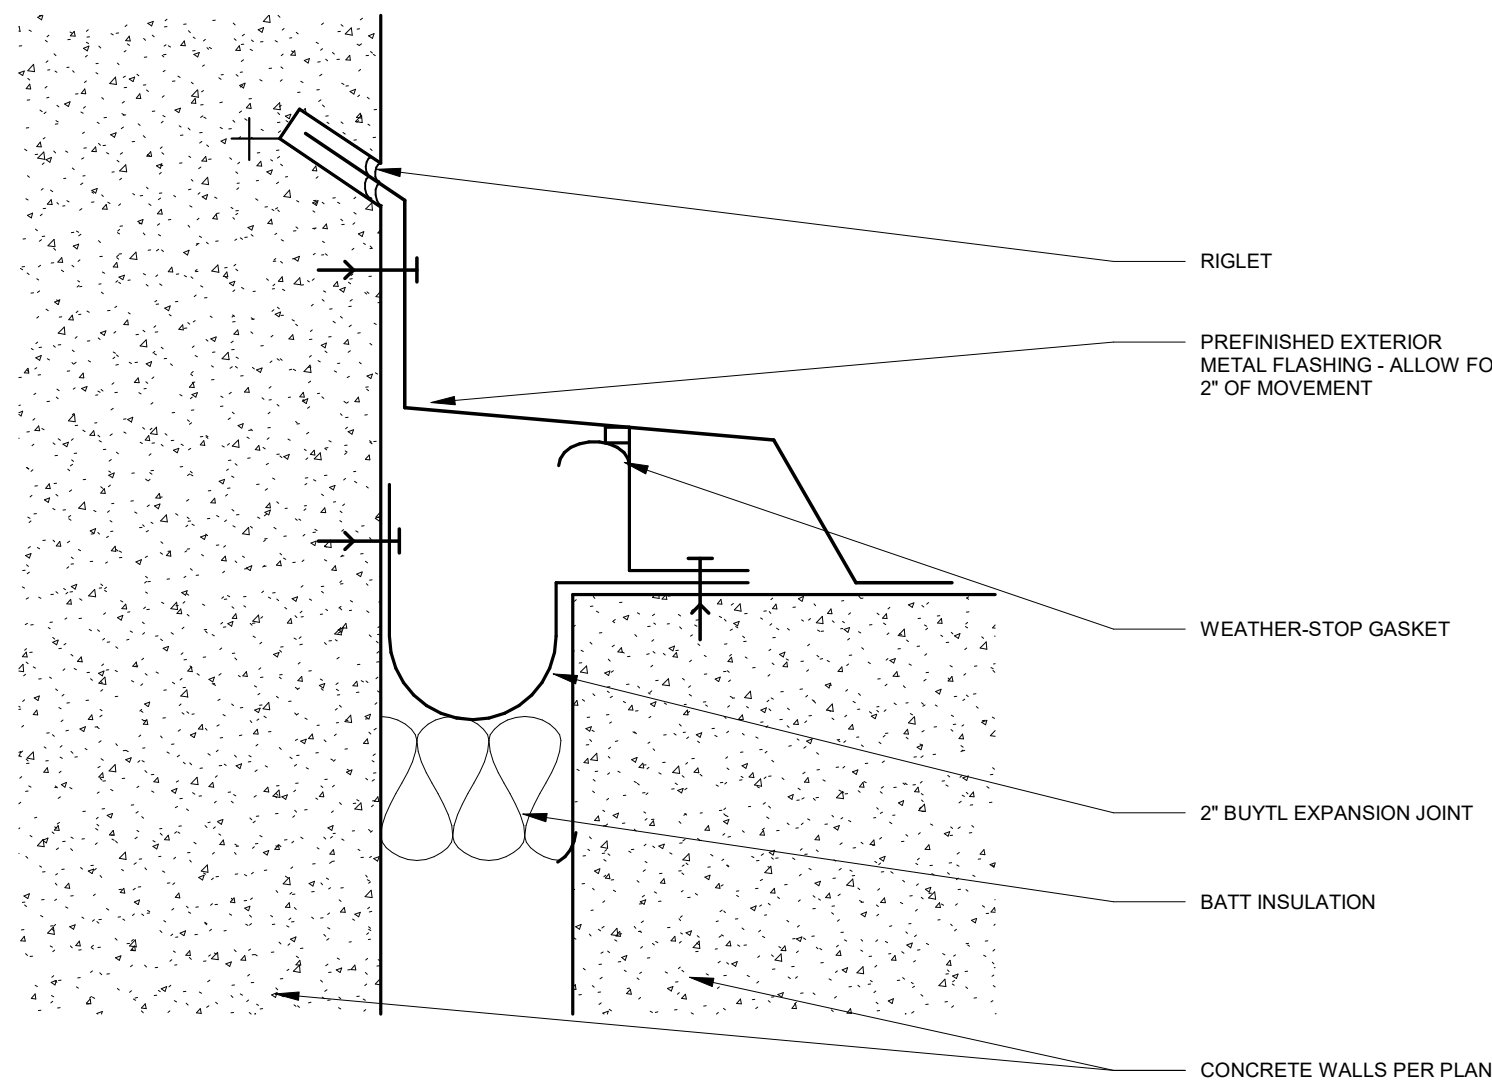


B3 SECTION DETAIL - 2" EXPANSION JOINT - OLD
SCALE 6" = 1'-0"

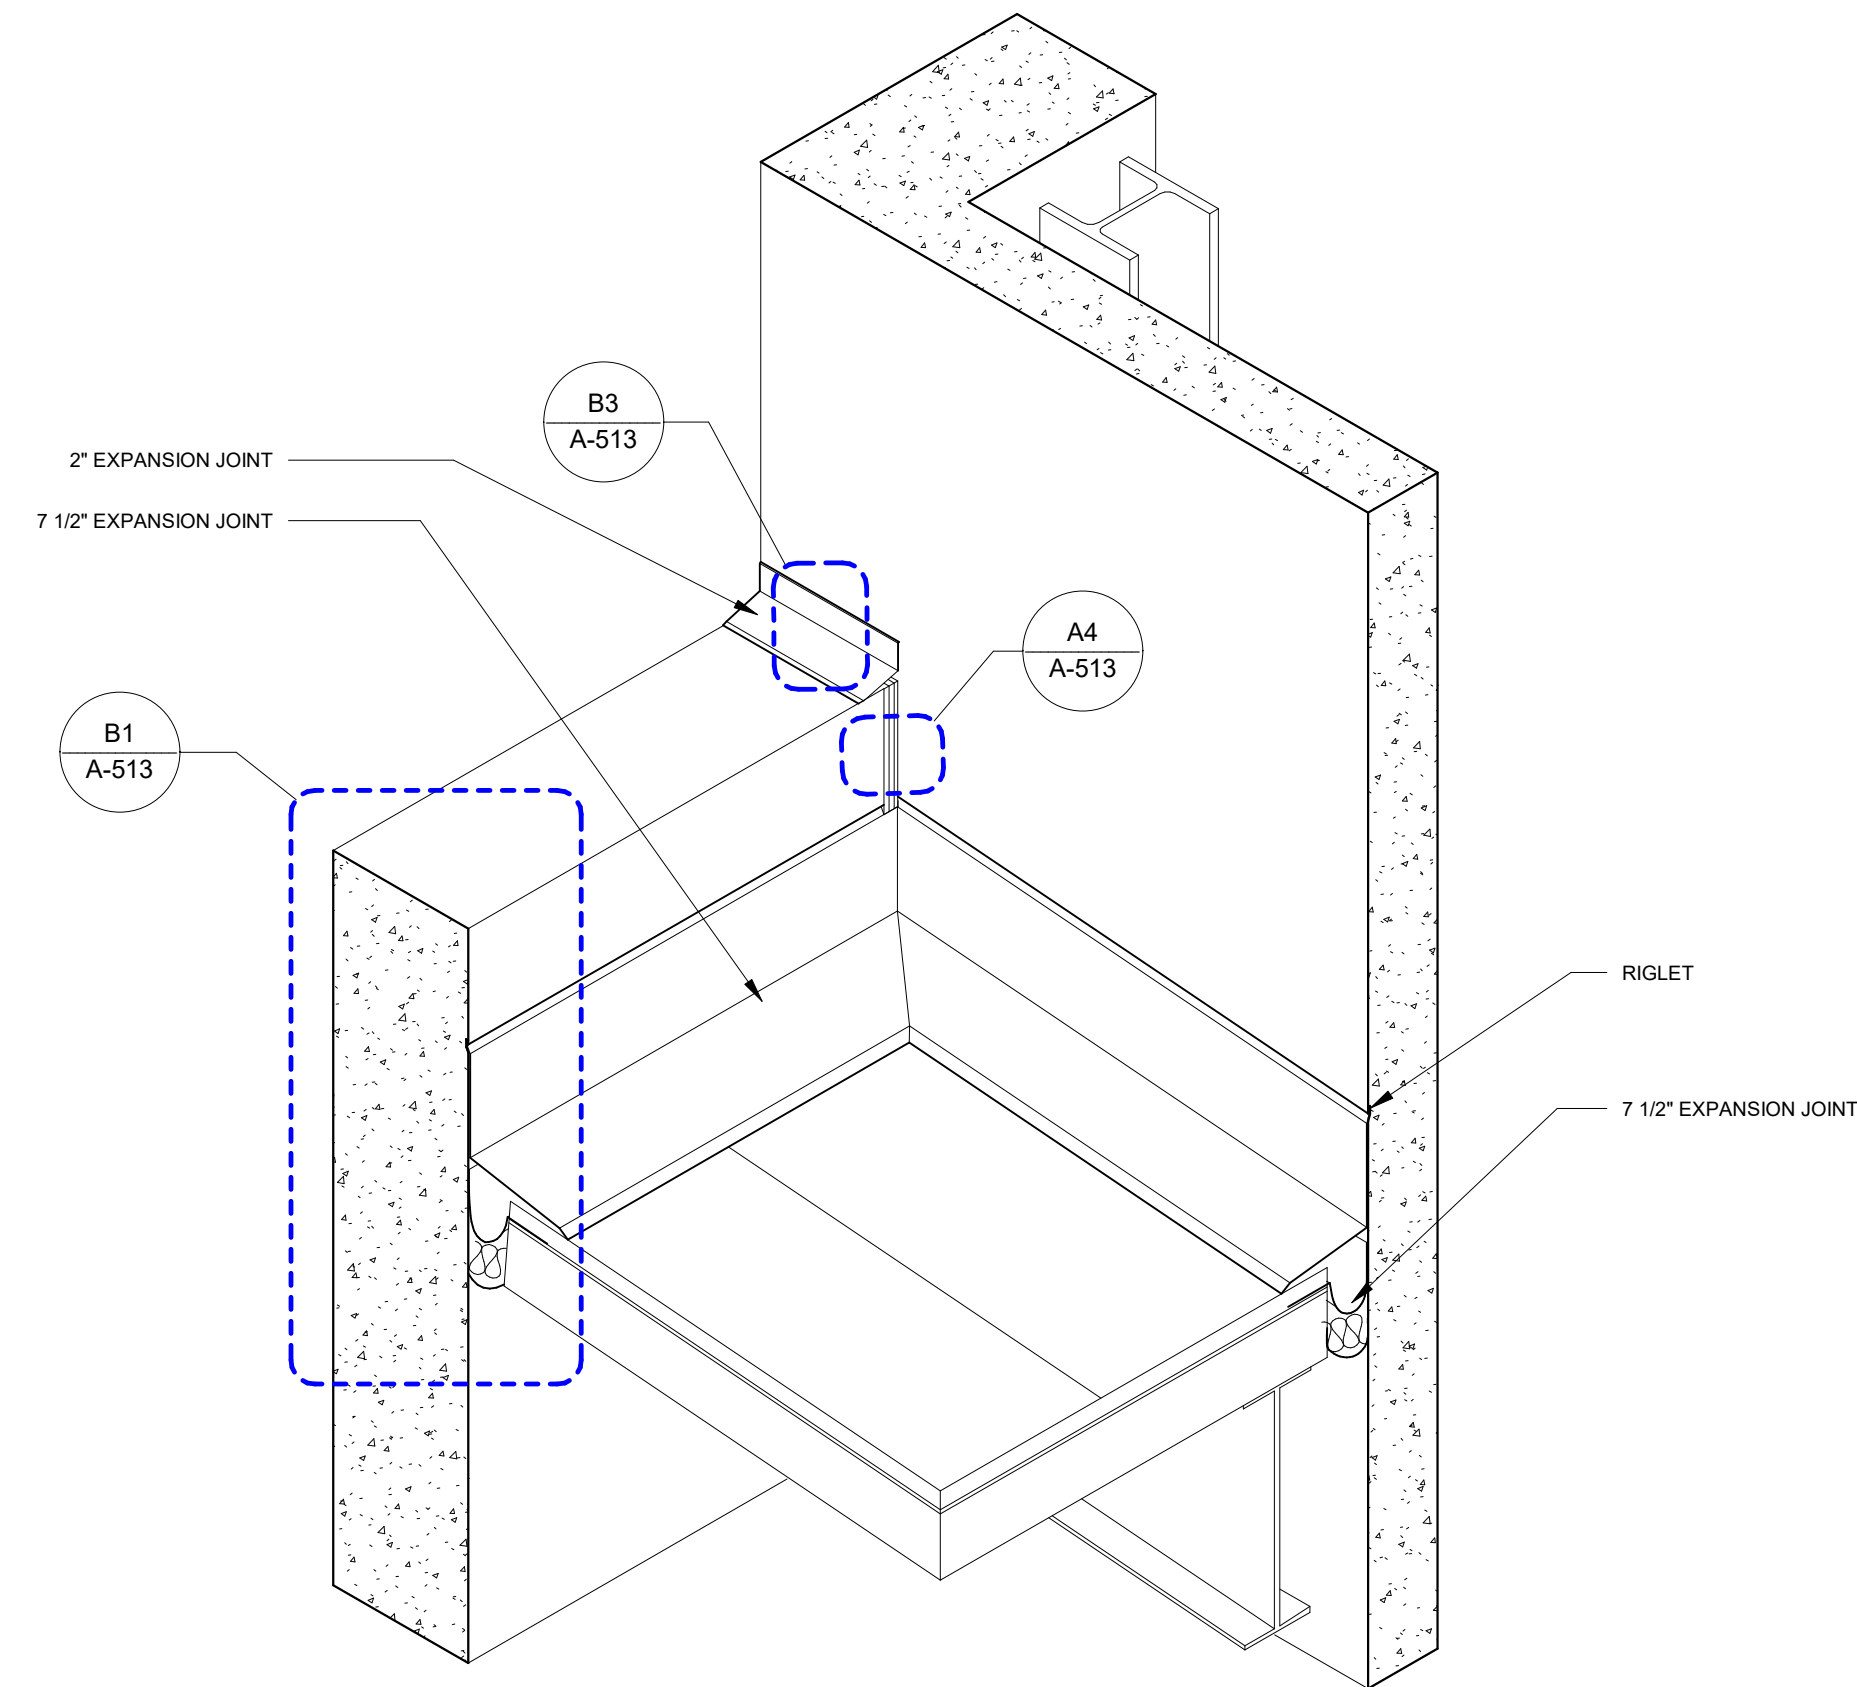


B4 AXONOMETRIC - EXPANSION JOINTS
SCALE 1/2" = 1'-0"

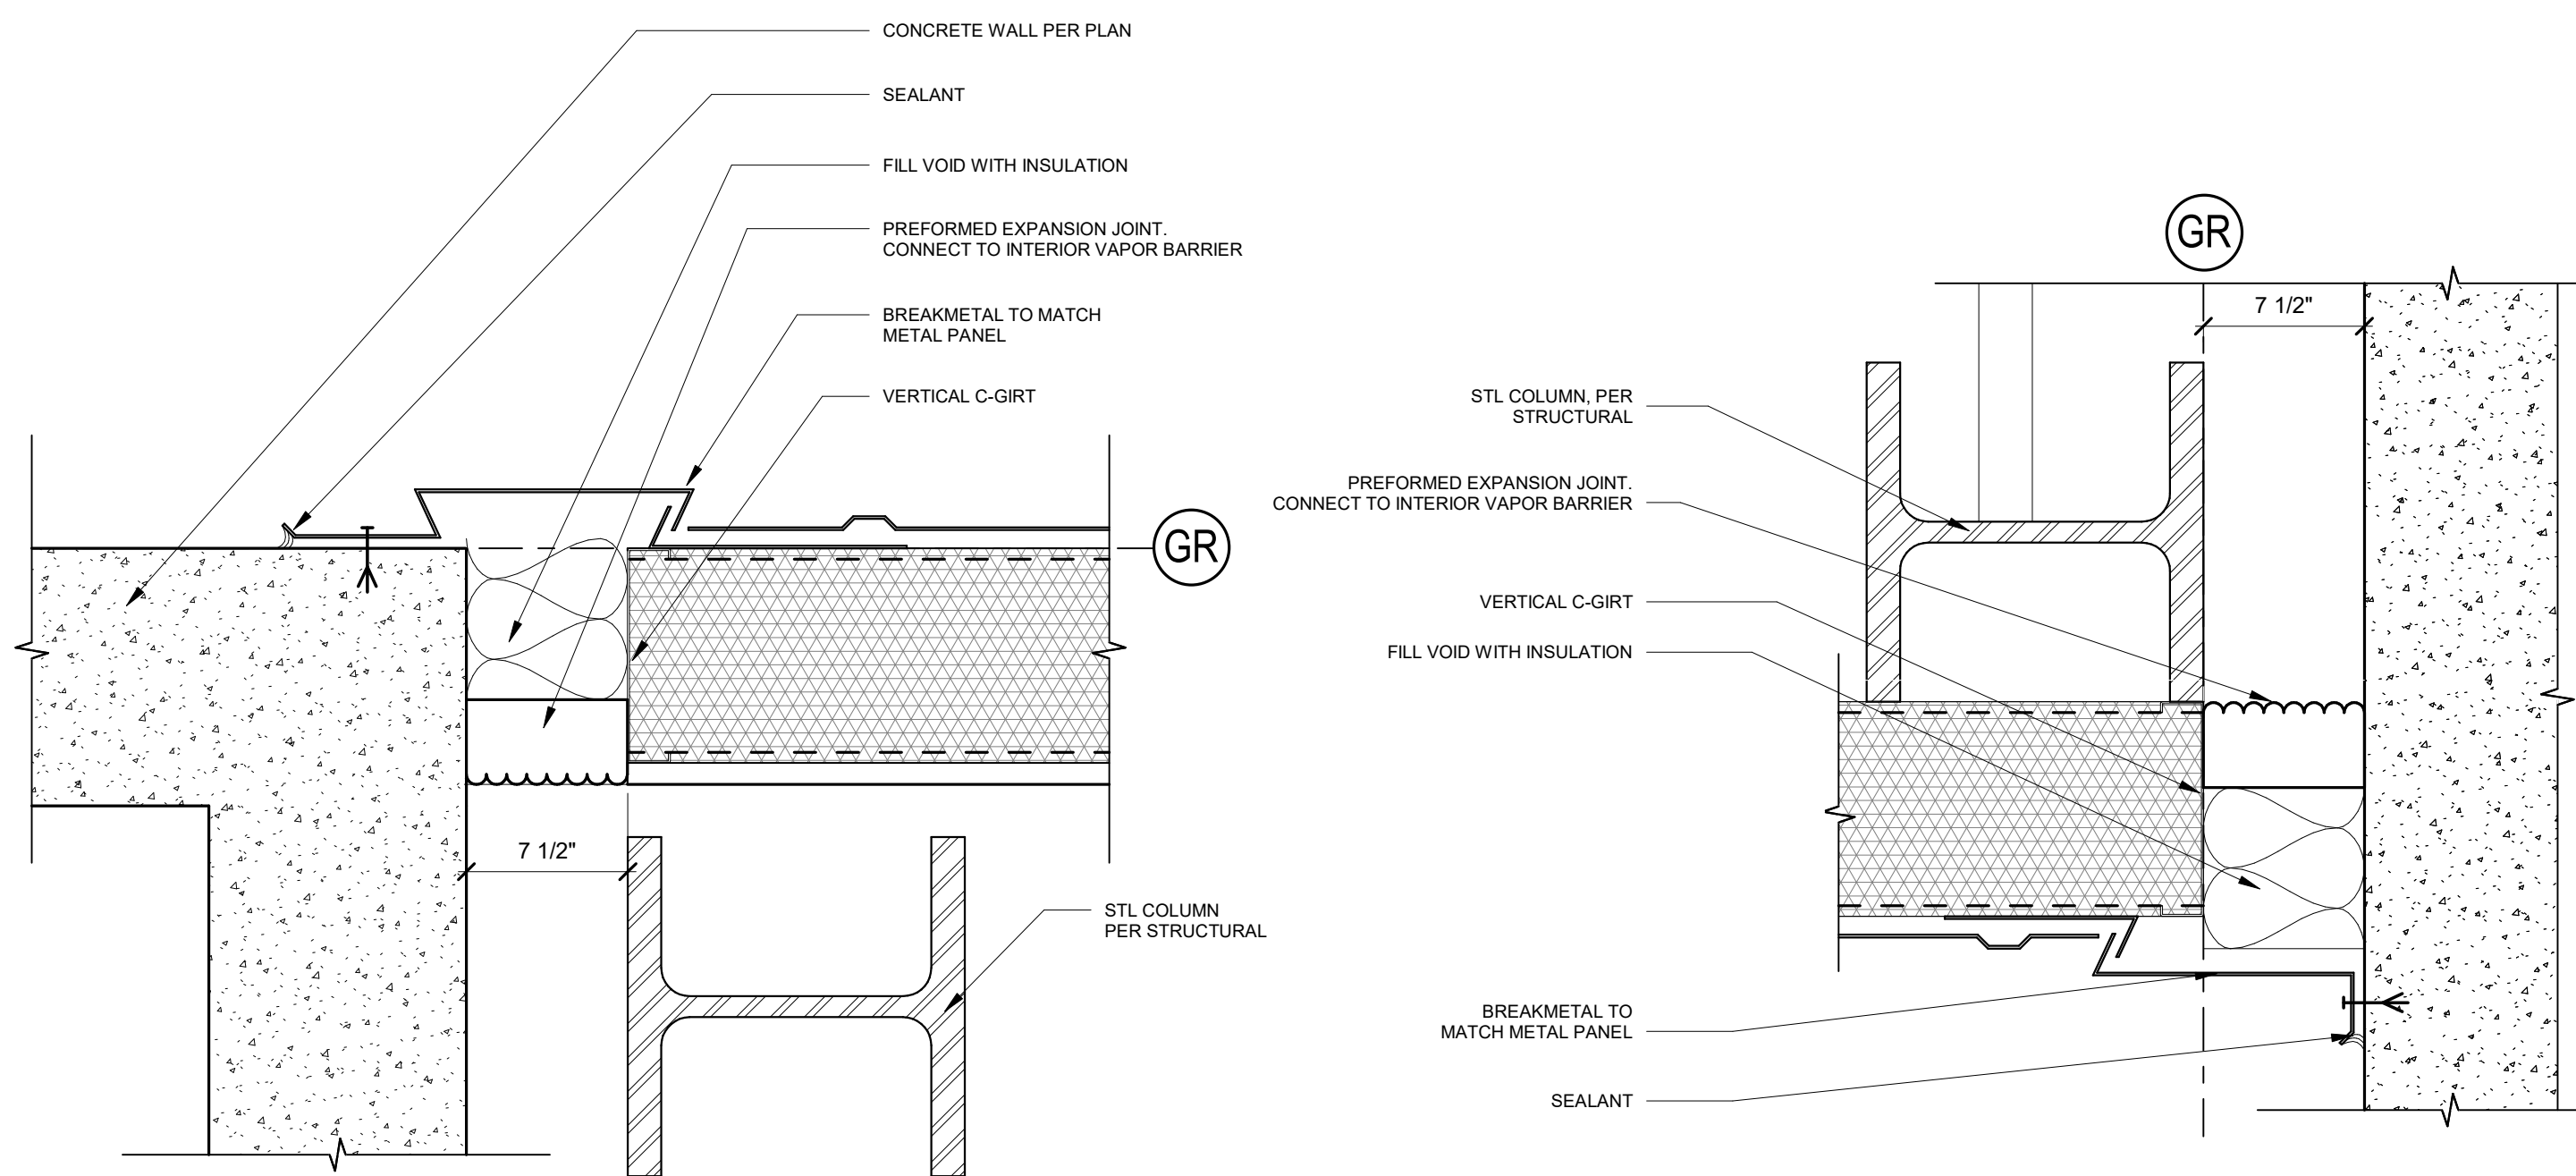


A1 PLAN DETAIL - EJ AT PARALLEL CONC/GIRT WALL
SCALE 1 1/2" = 1'-0"

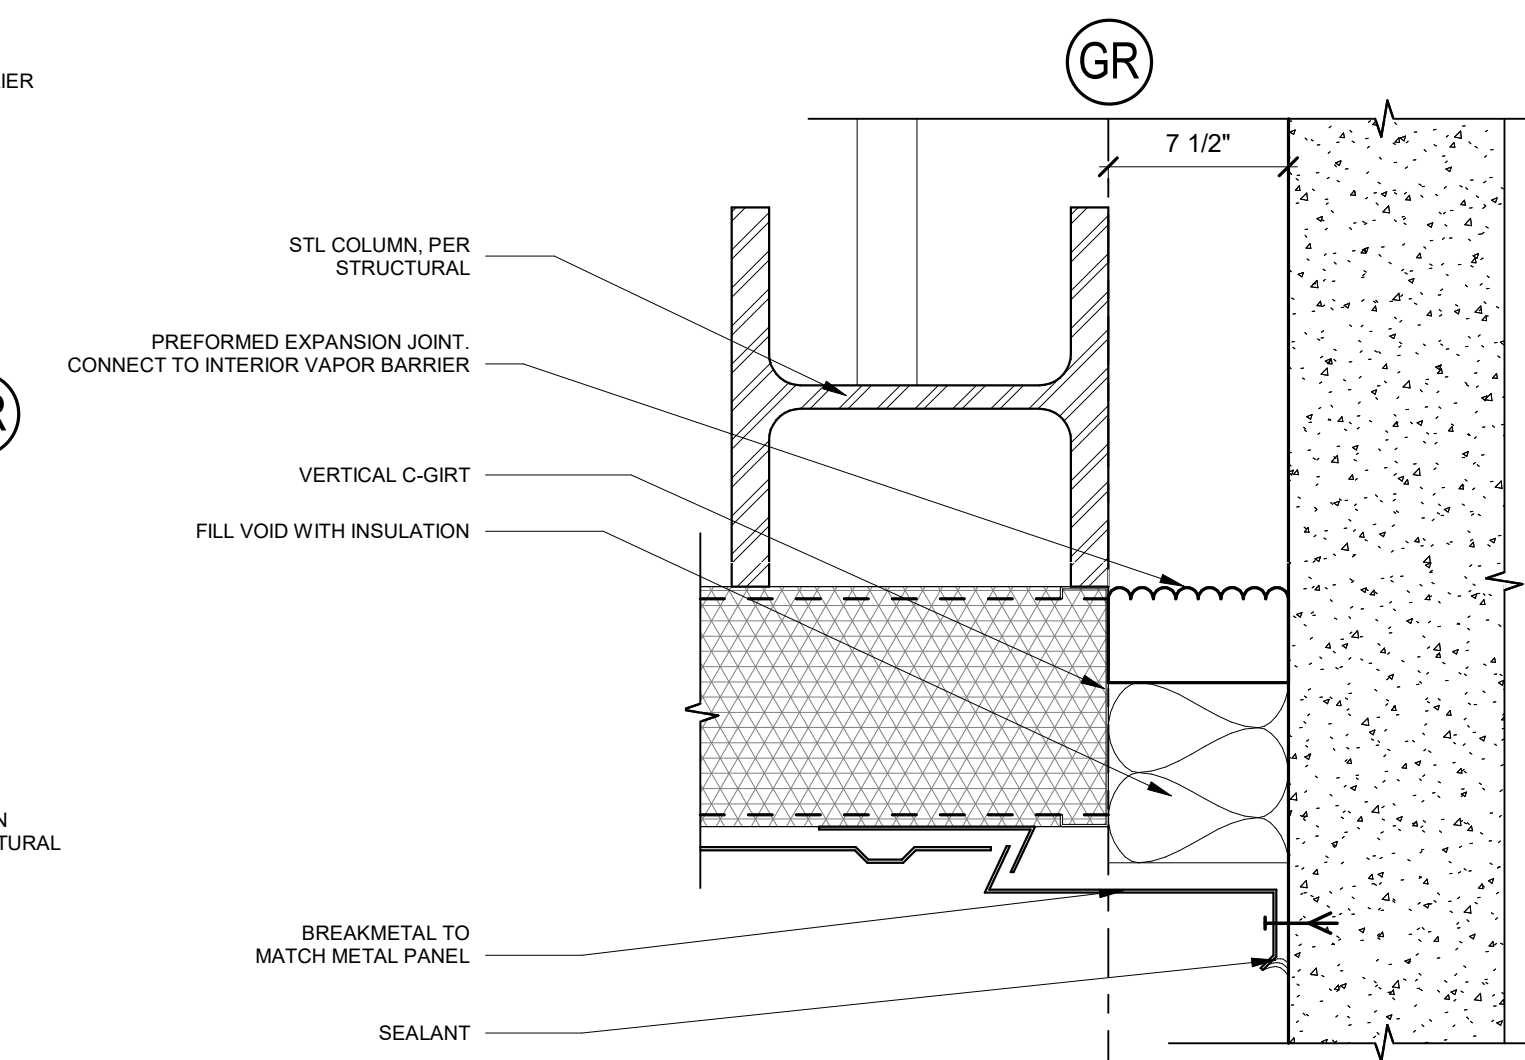

A2 PLAN DETAIL - EJ AT PERPENDICULAR CONC/GIRT WALL
SCALE 1 1/2" = 1'-0"

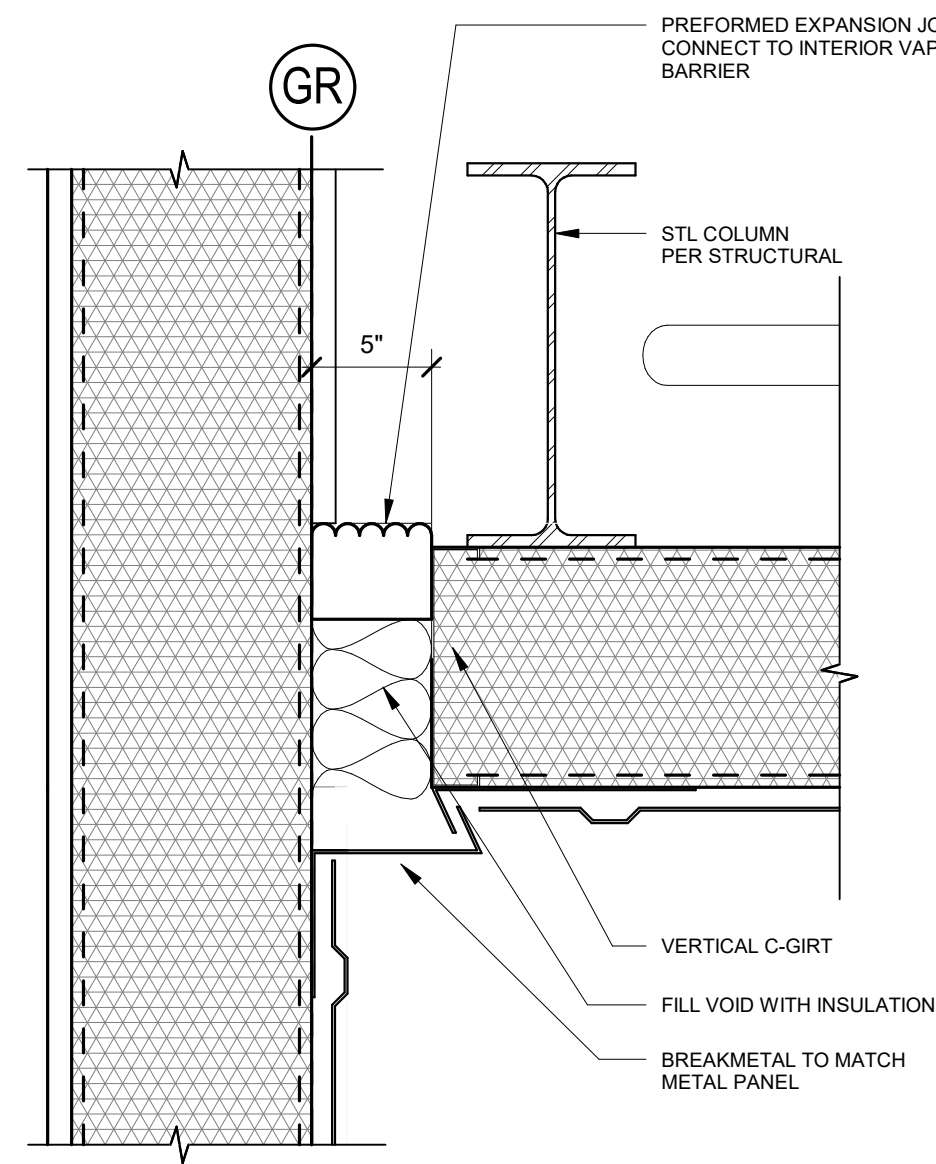


A3 PLAN DETAIL - EJ AT PERPENDICULAR GIRT WALLS
SCALE 1 1/2" = 1'-0"

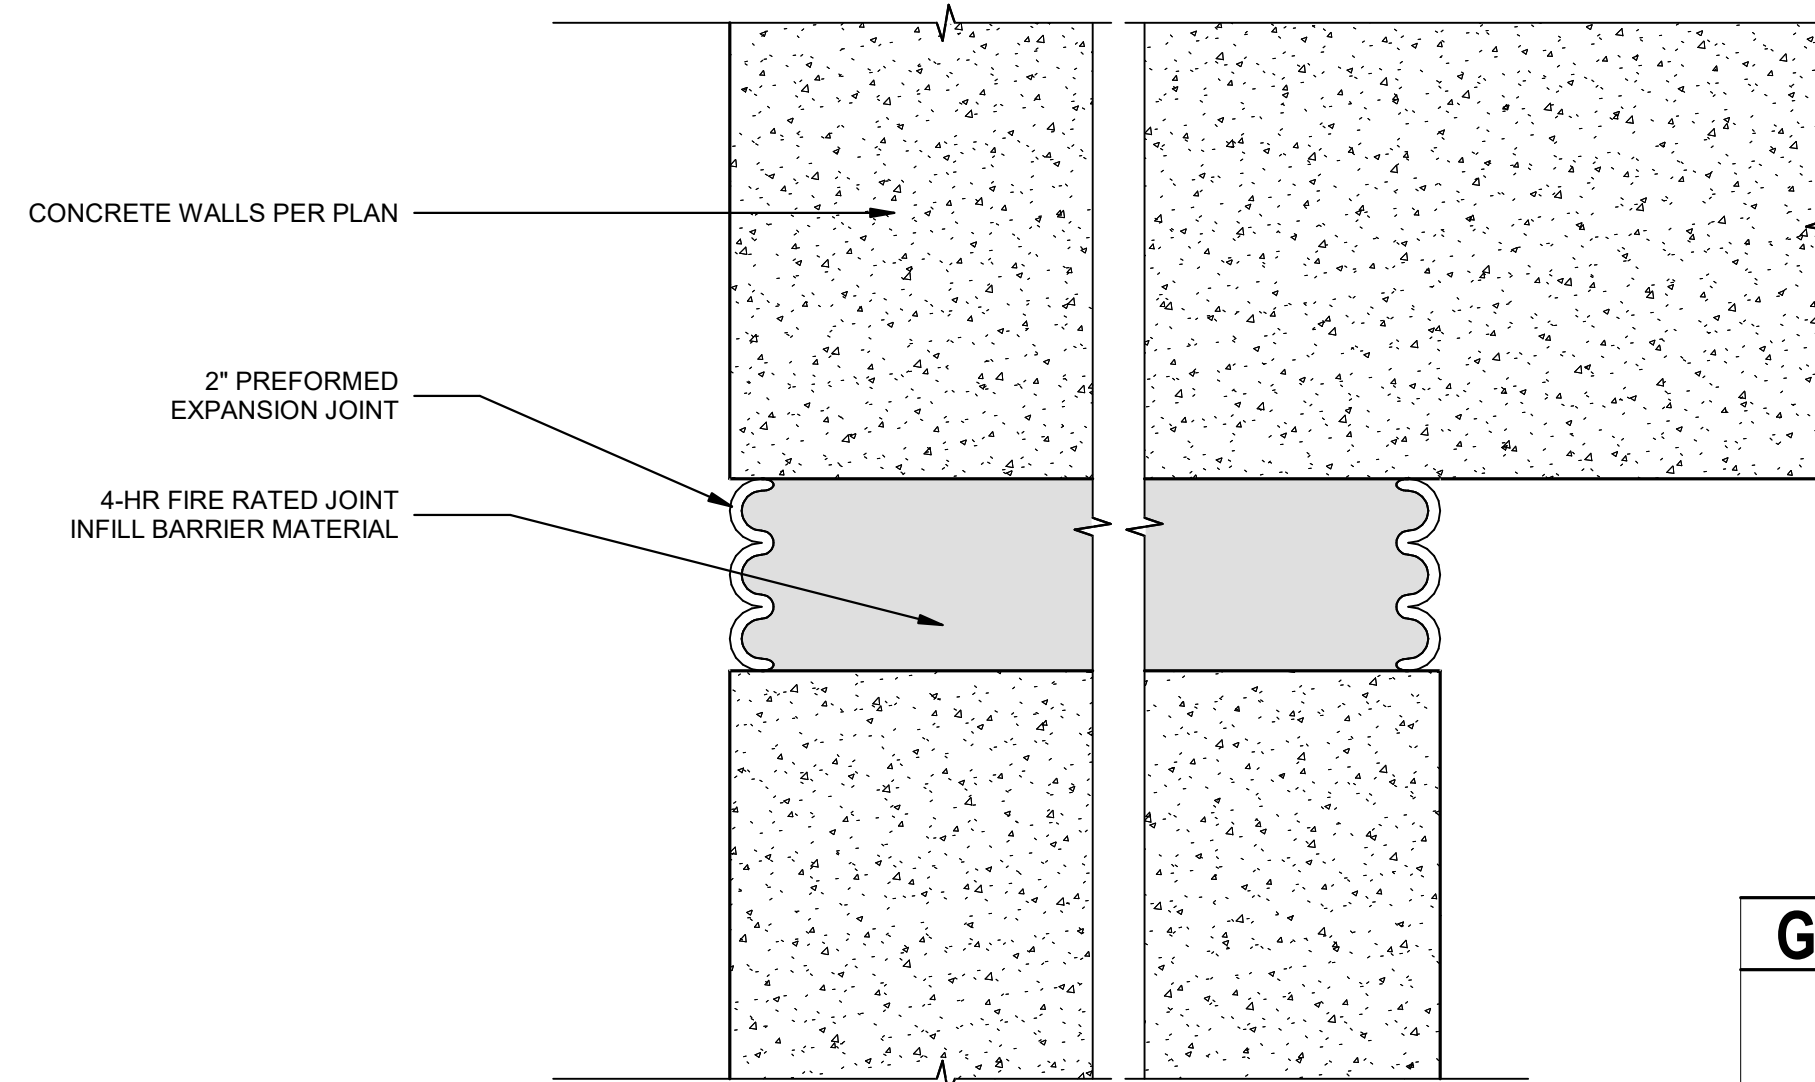

A4 PLAN DETAIL - 2" EXPANSION JOINT
SCALE 6" = 1'-0"

GRAPHIC SCALE(S)

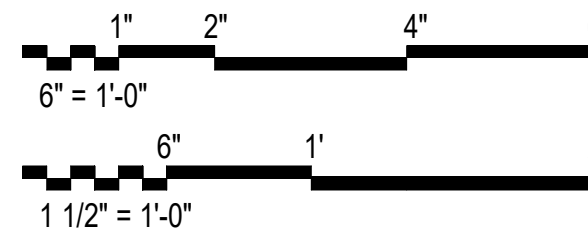

1998 Bryan Street Suite 2000
Fort Worth, TX 76102
Phone: 817.424.4228
Email: info@jacobs.com
Website: www.jacobs.com
License Type: Architecture
License Exp. Date: 03/31/2025

NO.	DATE	REVISION	CHK.	DR.	BY	APPROVED
0	09/18/2024	100% ISSUED FOR CONSTRUCTION - EXPANSION			MJS	AP/VD

GMLRS
Camden OSD
Calhoun County, Arkansas
Aerojet Rocketdyne

**ARCHITECTURE
EXPANSION JOINT DETAILS**

SHEET NO.	A-513
SCALE	As indicated
DATE	09/18/2024
PROJ.	D3754502
DWG.	CMN-OSD_EXPANSION_A-513