




C1 LOUVER HEAD AT MP-2  
SCALE 3" = 1'-0"

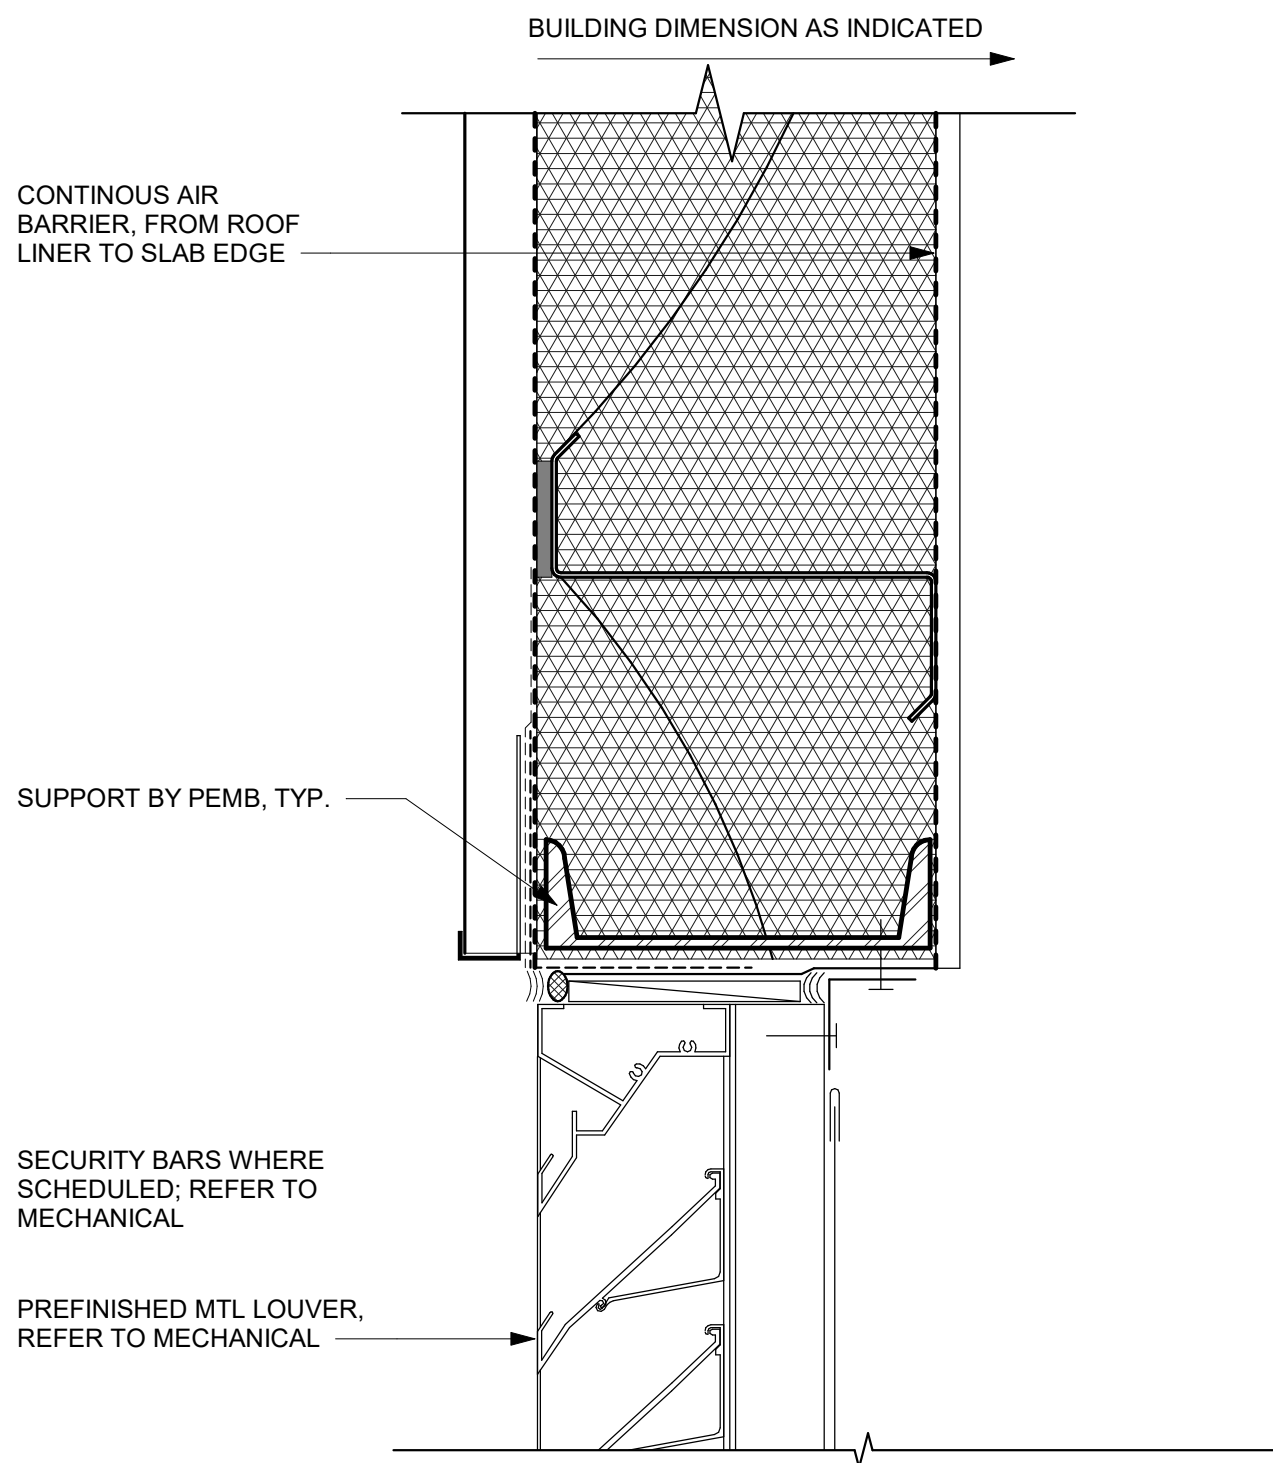

B1 LOUVER JAMB AT MP-2  
SCALE 3" = 1'-0"

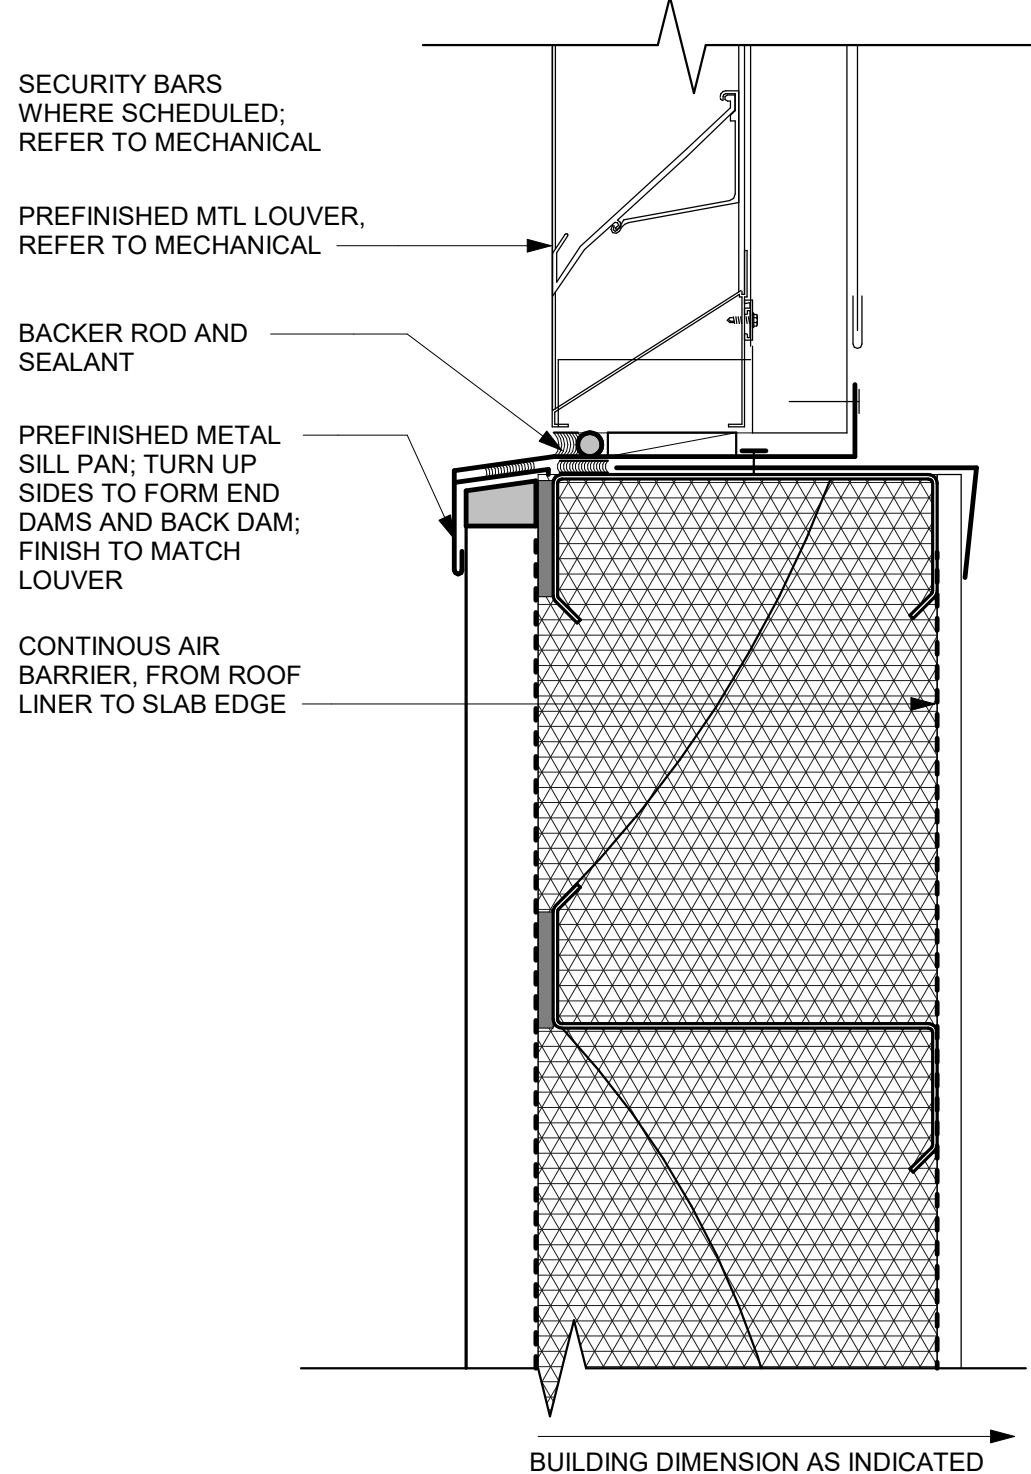

A1 LOUVER SILL AT MP-2  
SCALE 3" = 1'-0"

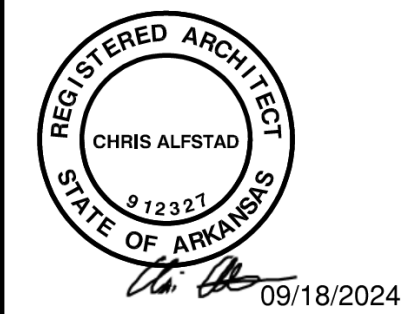

**Jacobs**

1995 Bayview Drive, Suite 3000  
Little Rock, AR 72204  
Phone: 501.223.1234  
Fax: 501.223.1235  
Email: info@jacobs.com  
License # 0000000000  
License Exp. Date: 03/31/2025

NO.	DATE	DR	CHK	BY	APVD	TM
0	09/18/2024			IE	APVD	TM
100% ISSUED FOR CONSTRUCTION - EXPANSION						
REVISION						
NOVA						
DR						
IE						

Campus Standard Details  
Camden OSD  
Calhoun County, Arkansas  
Aerojet Rocketdyne

ARCHITECTURE  
DOOR AND LOUVER DETAILS

SHEET NO		A-805
SCALE	3" = 1'-0"	
DATE	09/18/24	
PROJ	D37545N0	
DWG	CAMEN Standard Details, A-805	