




D1 SECTION DETAILS - ROOF RAKE FASCIA
SCALE 3" = 1'-0"

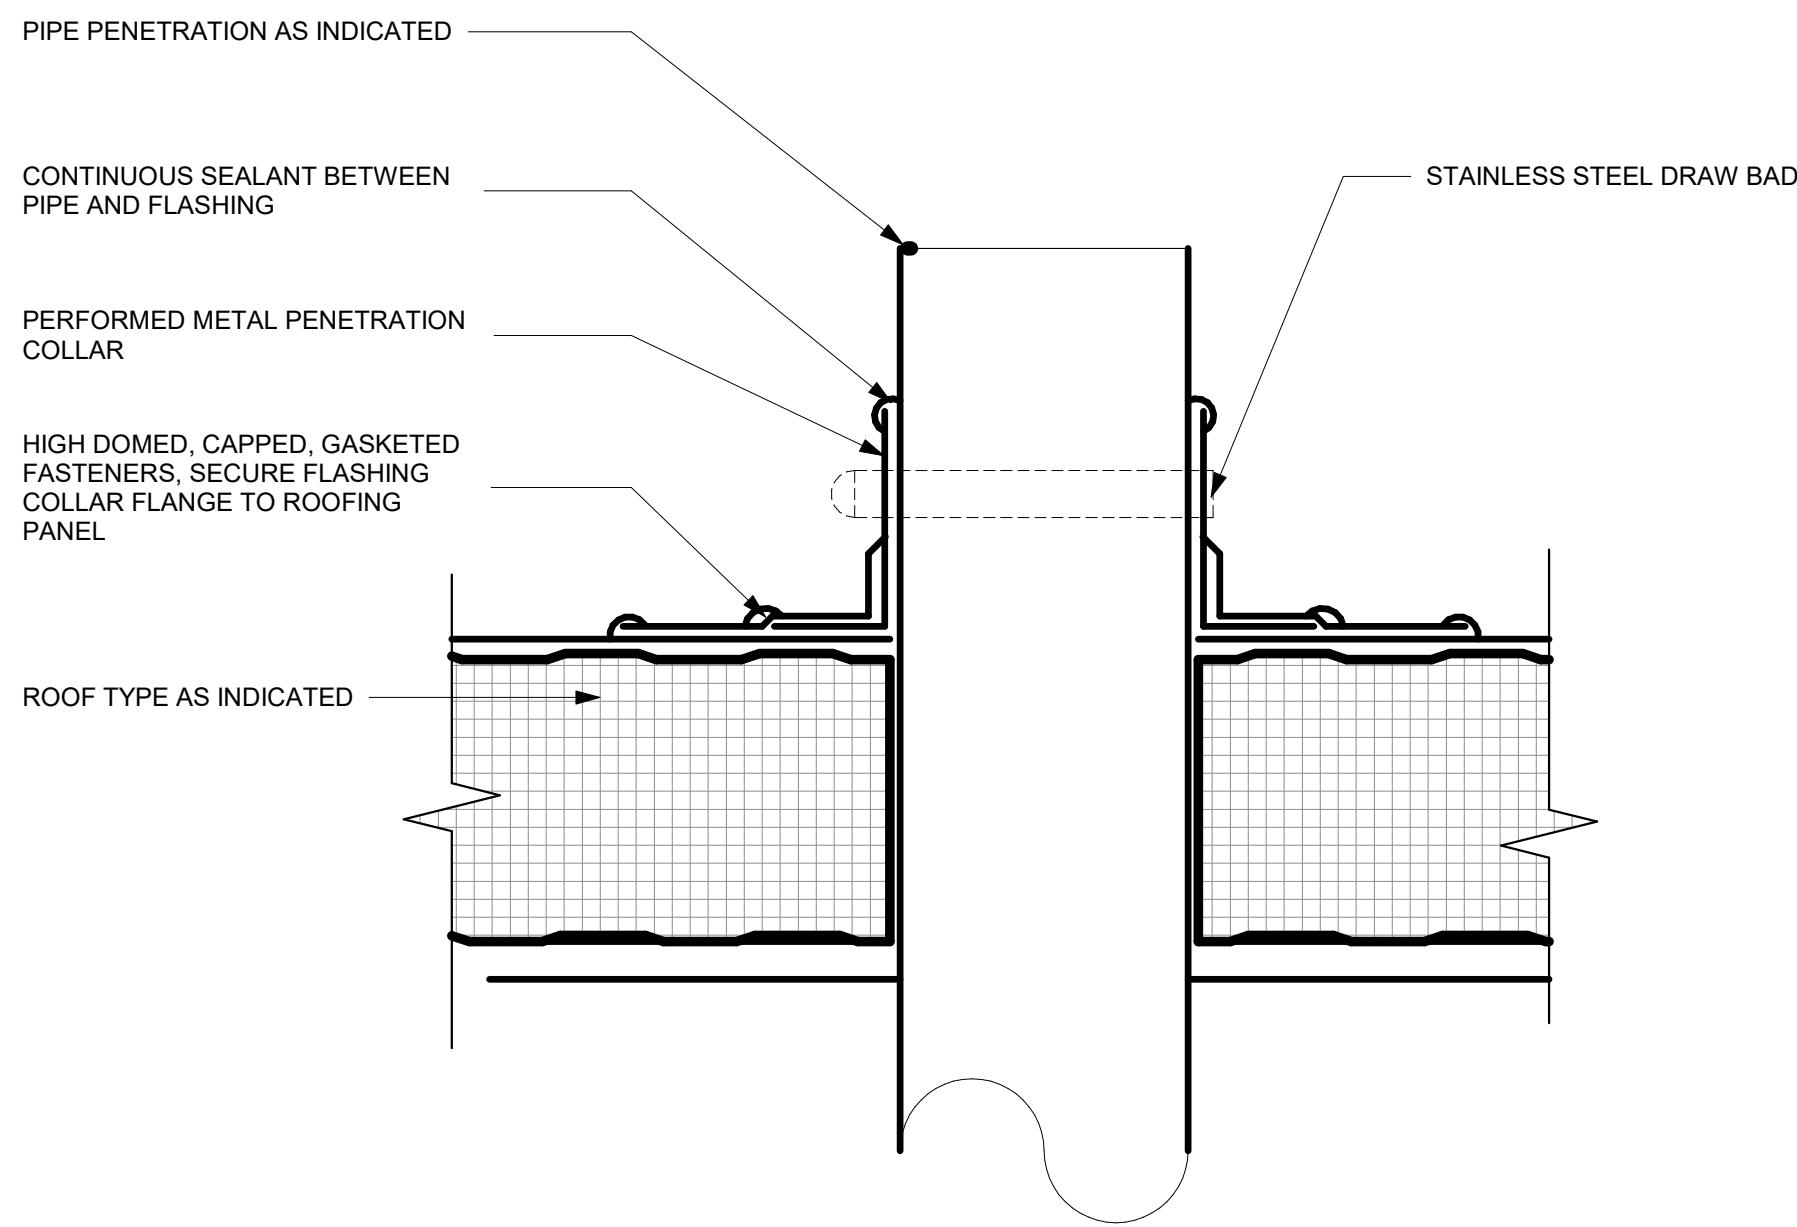


D2 SECTION DETAILS - ROOF PENETRATION DETAIL
SCALE 3" = 1'-0"

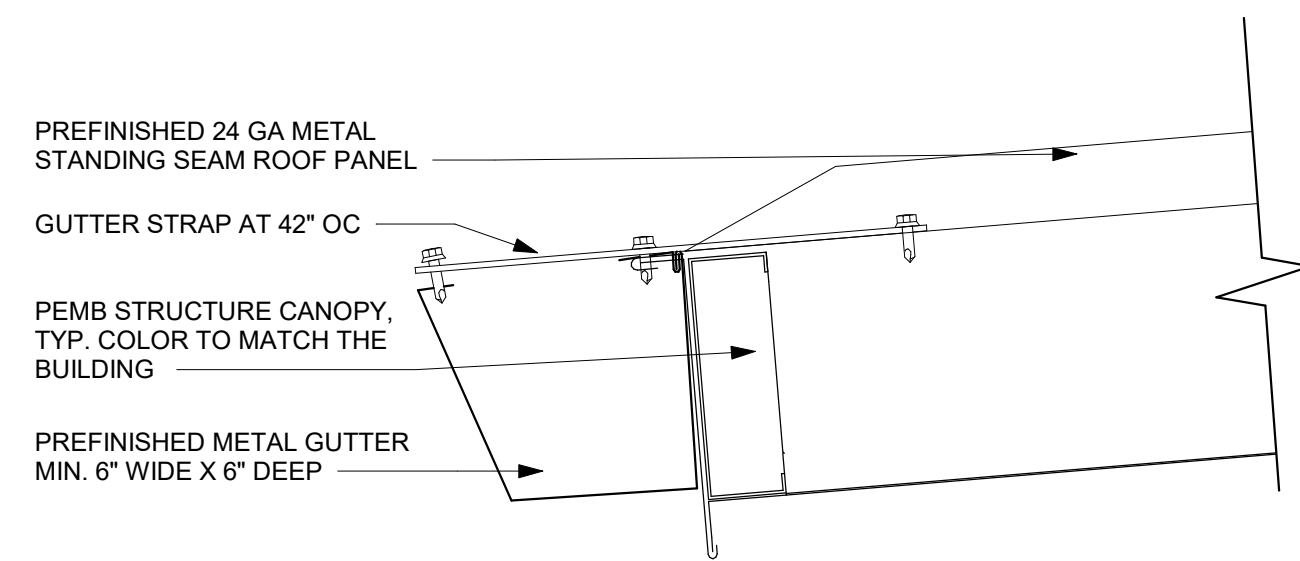


D3 CANOPY DETAIL
SCALE 3" = 1'-0"

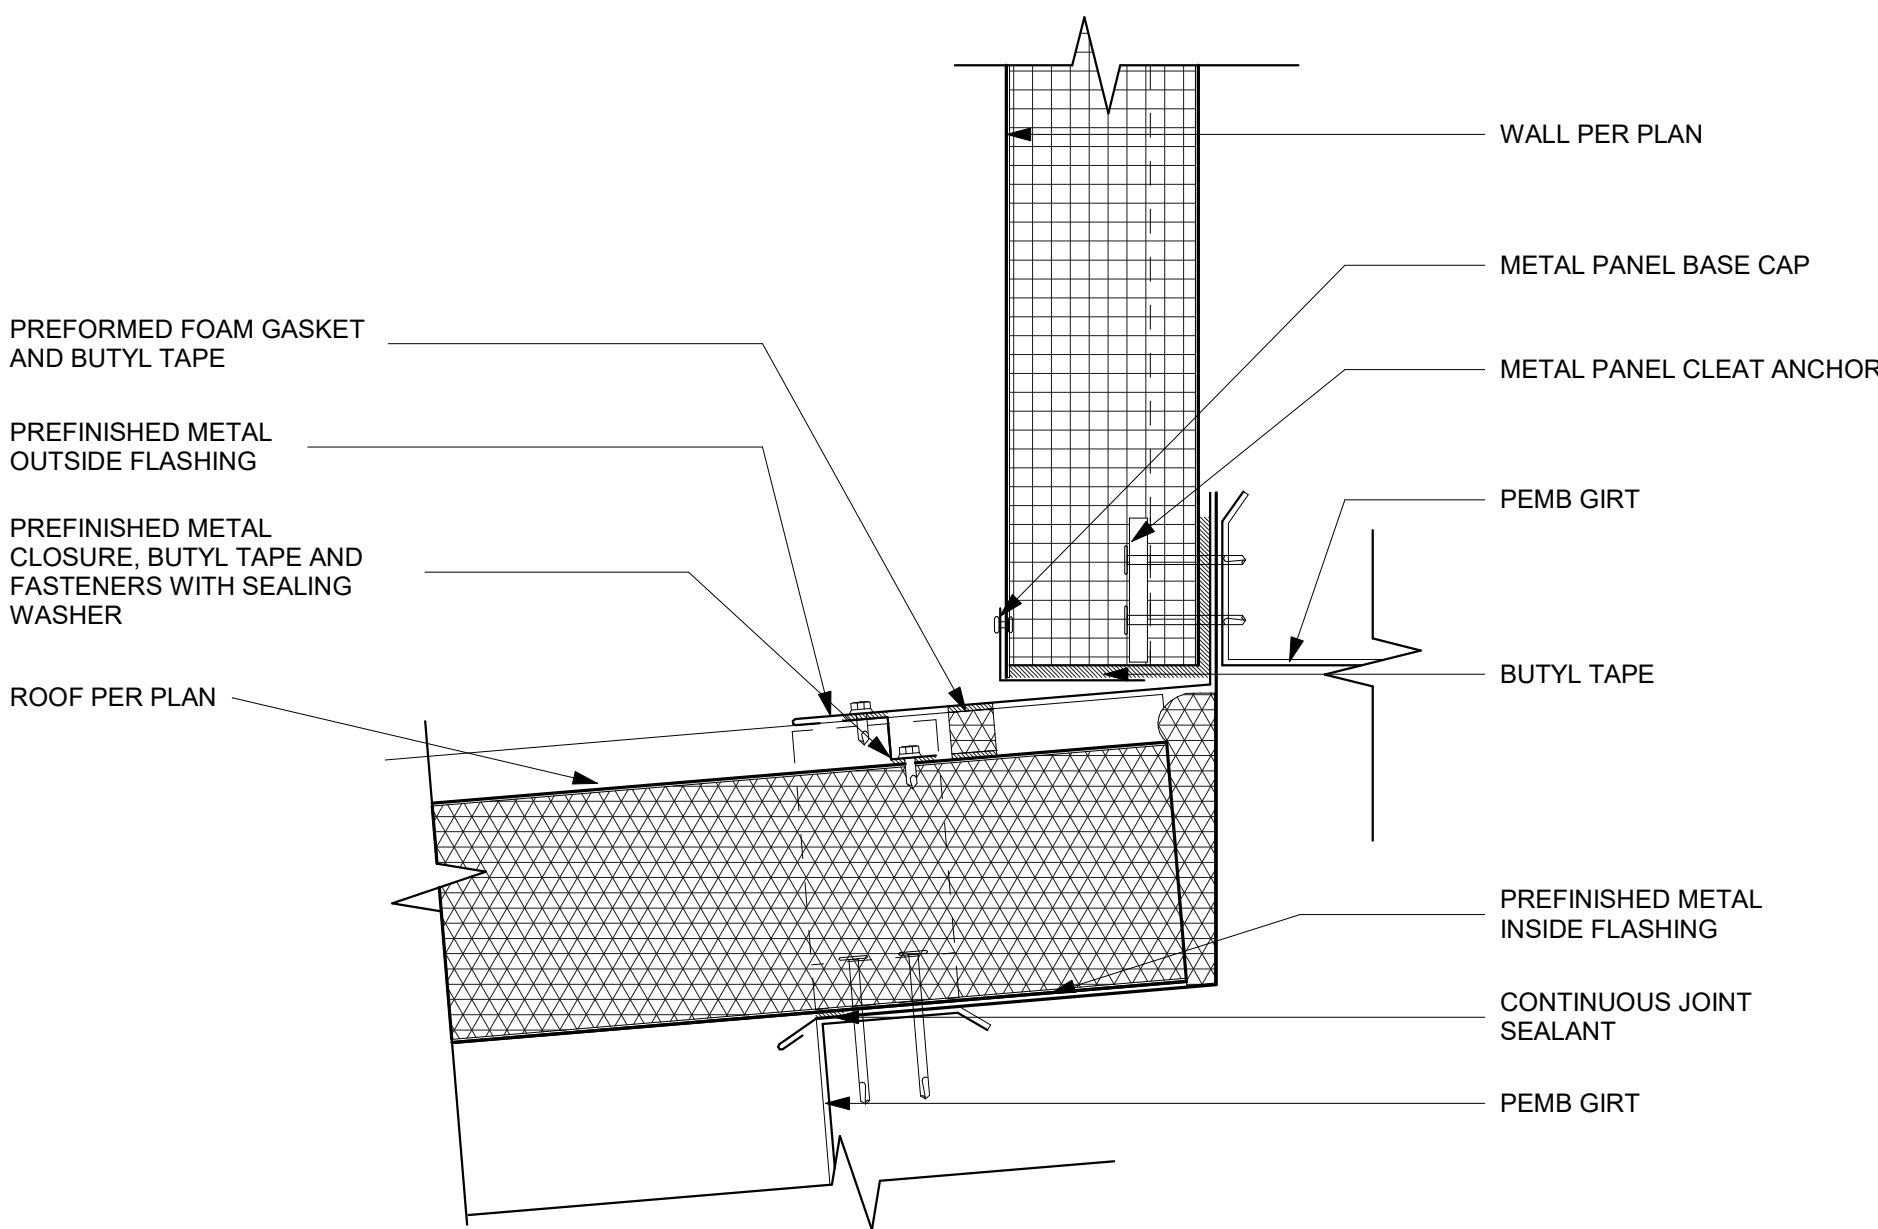


B1 SECTION DETAILS - ROOF/WALL INTERSECTION
SCALE 3" = 1'-0"

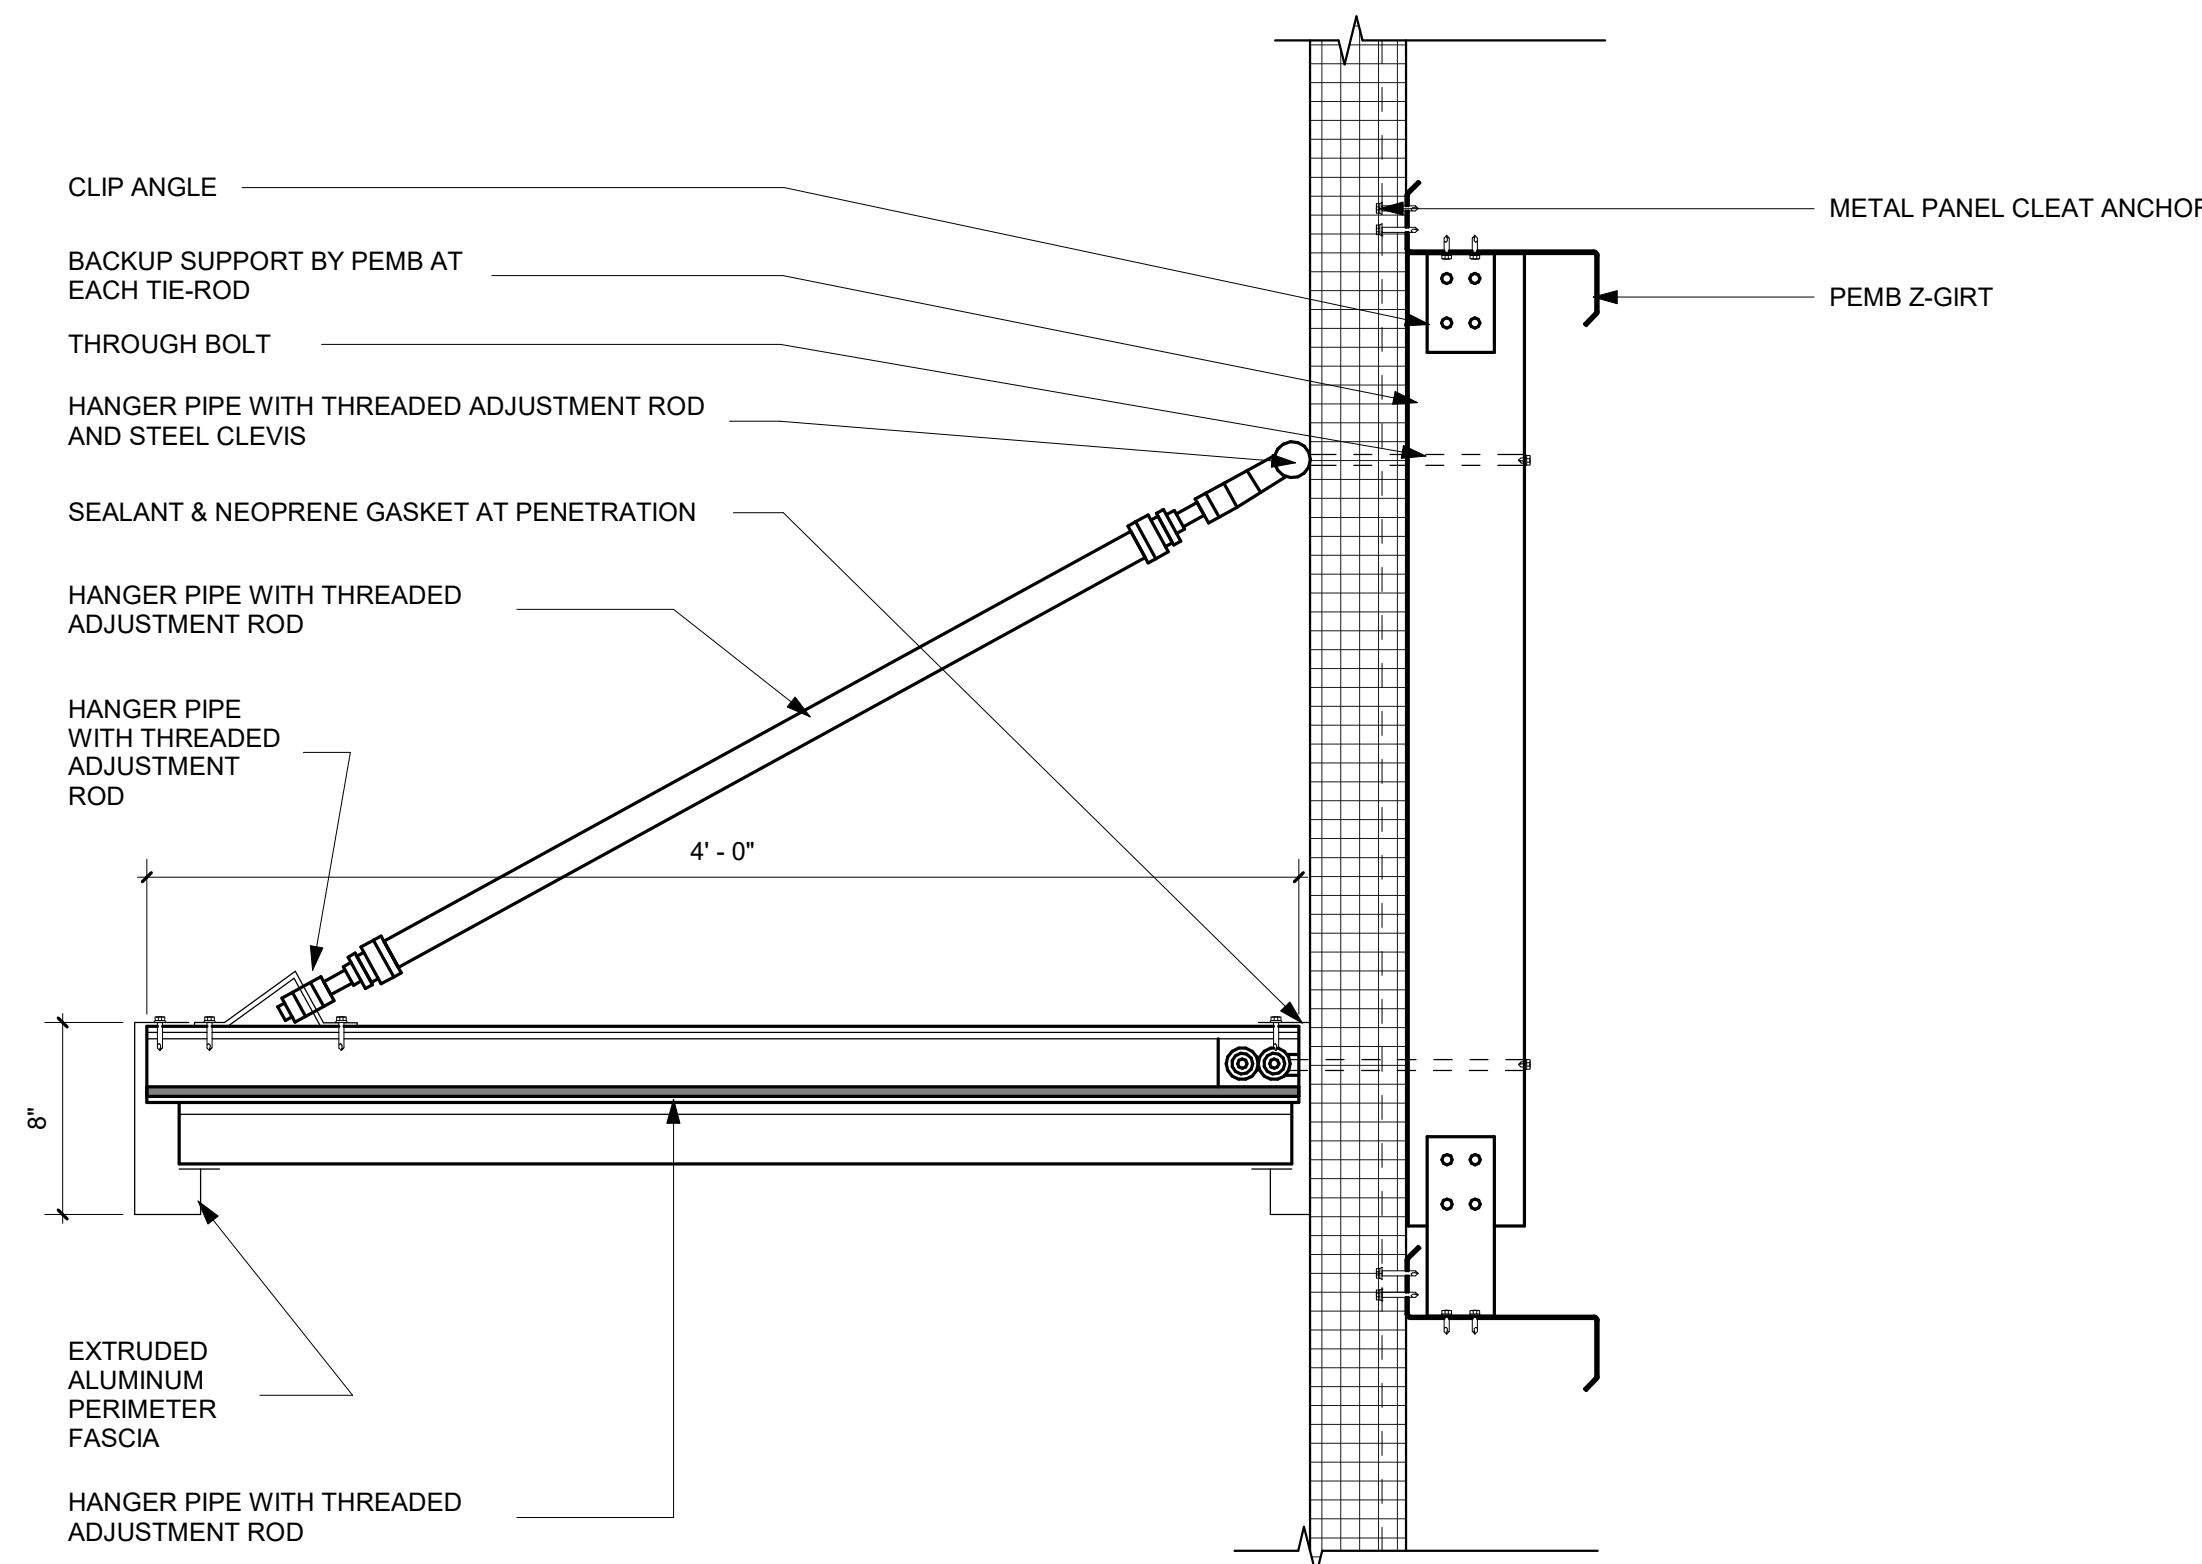


B2 SECTION DETAILS - TIE-BACK CANOPY
SCALE 1 1/2" = 1'-0"

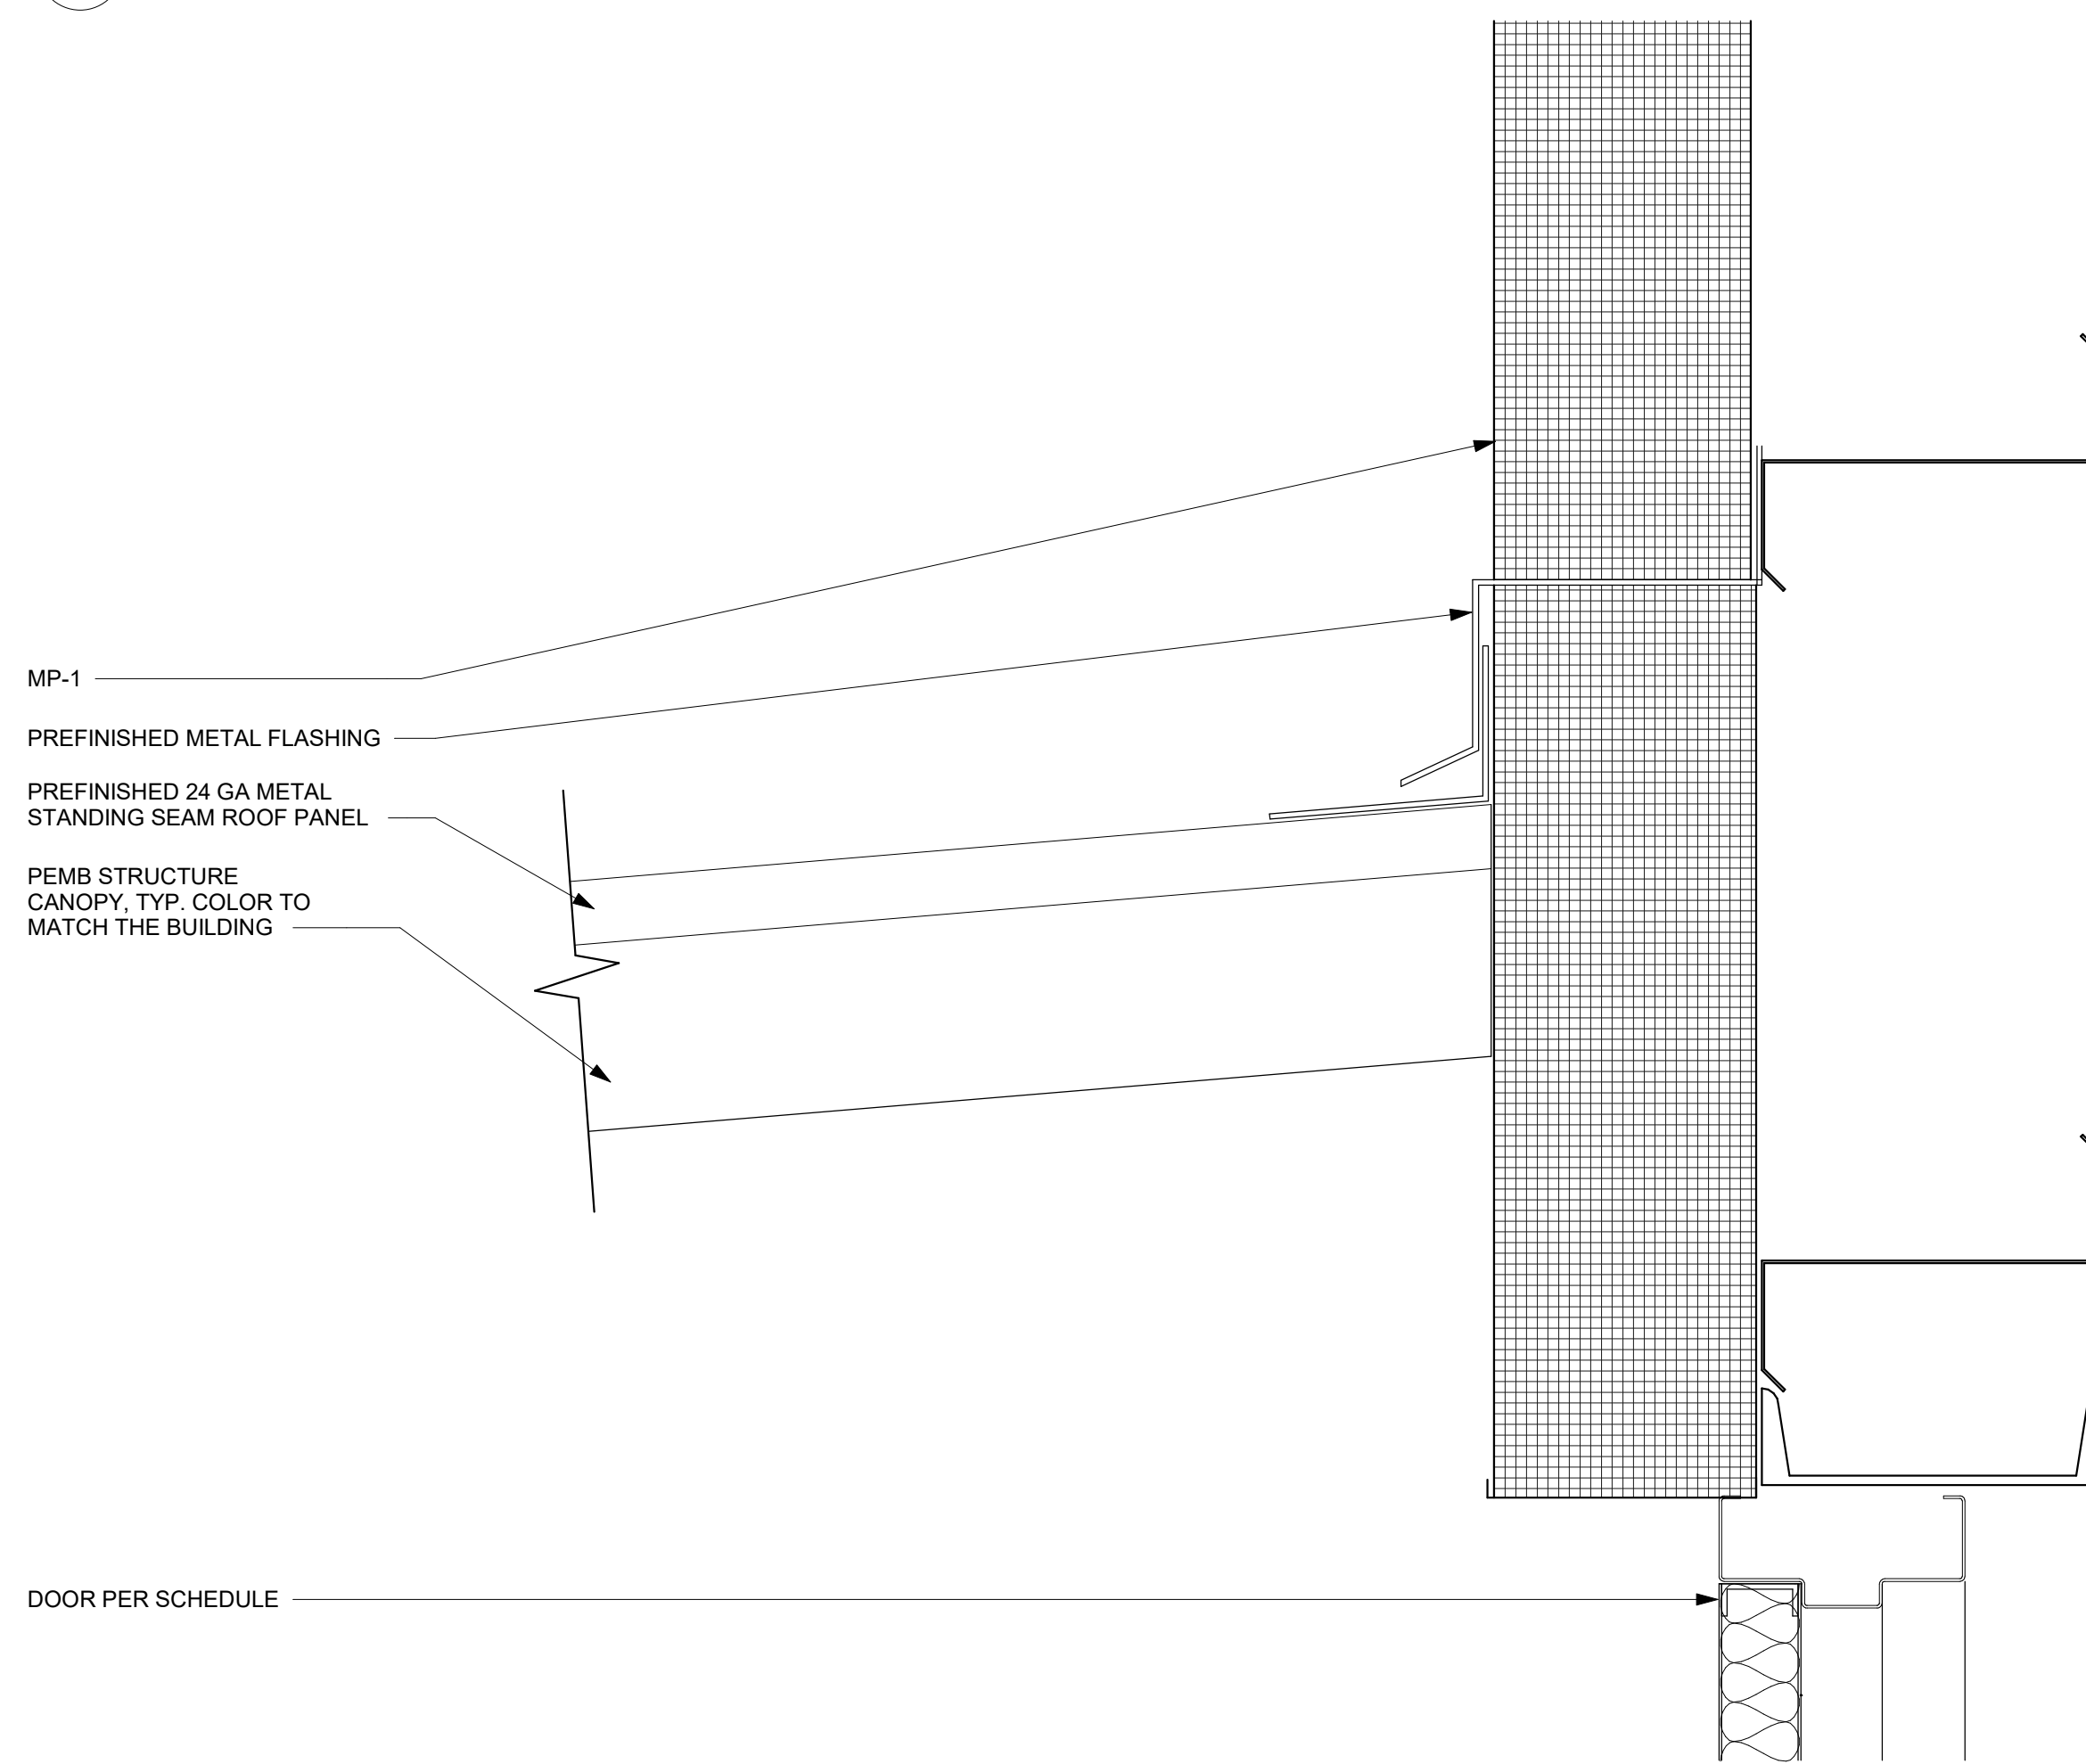

B3 CANOPY TO WALL DETAIL
SCALE 3" = 1'-0"

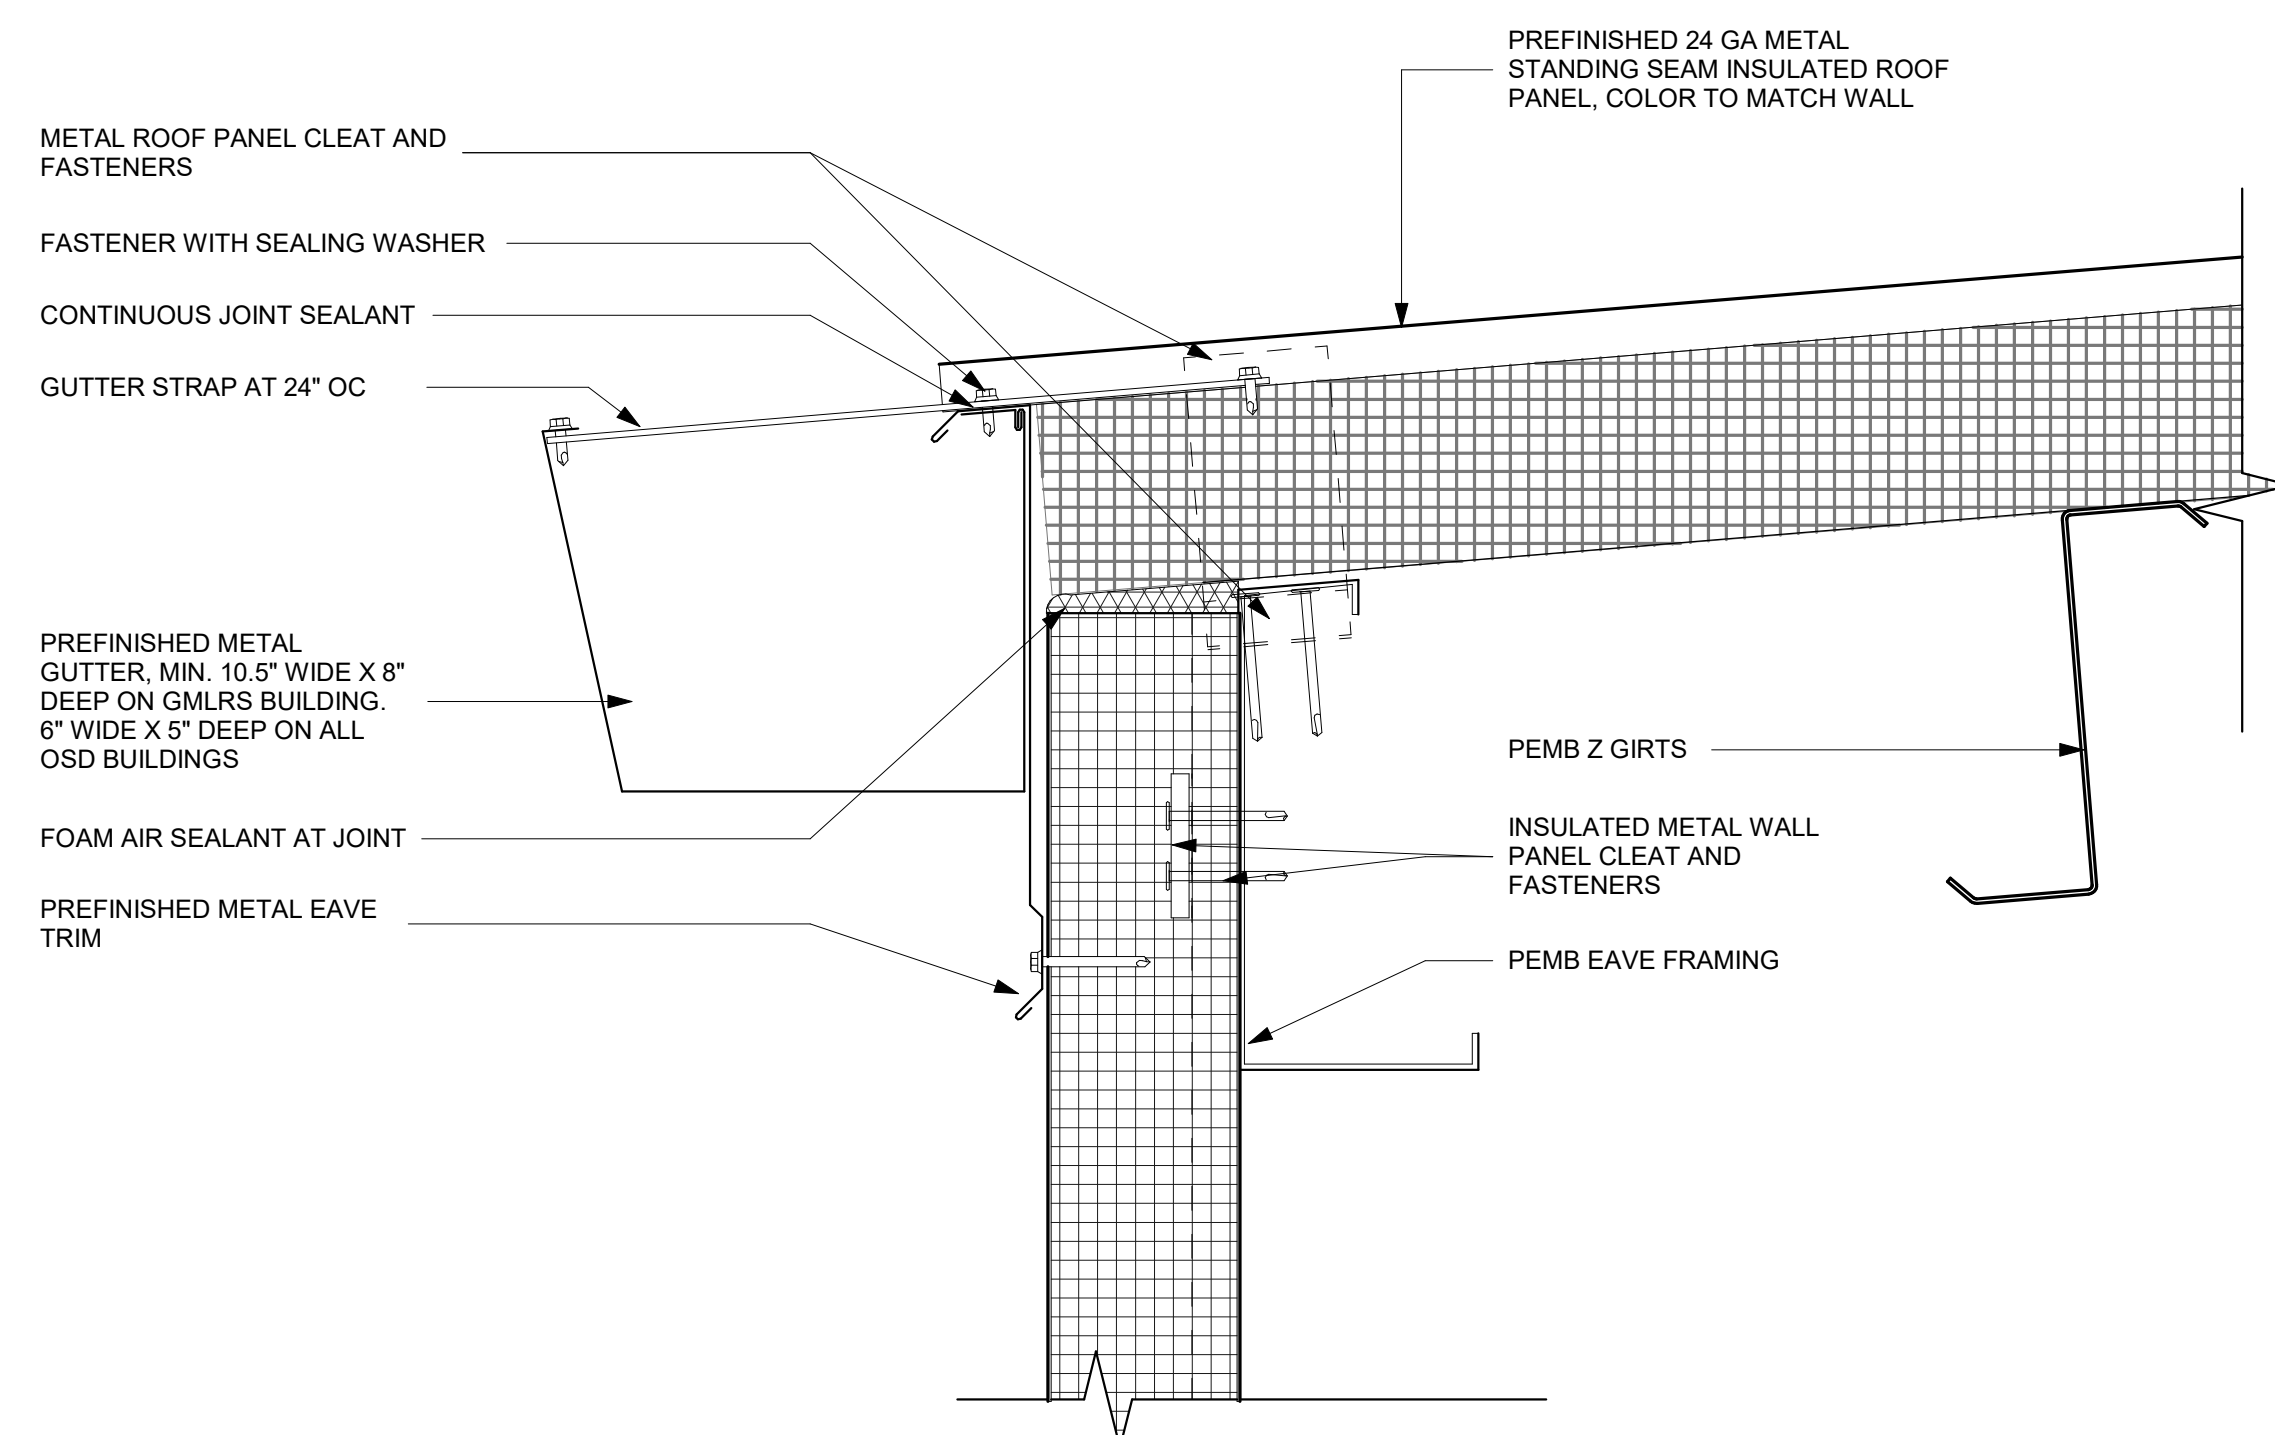

A2 SECTION DETAILS - ROOF EDGE AT GUTTER - INSULATED METAL PANEL WALL
SCALE 3" = 1'-0"

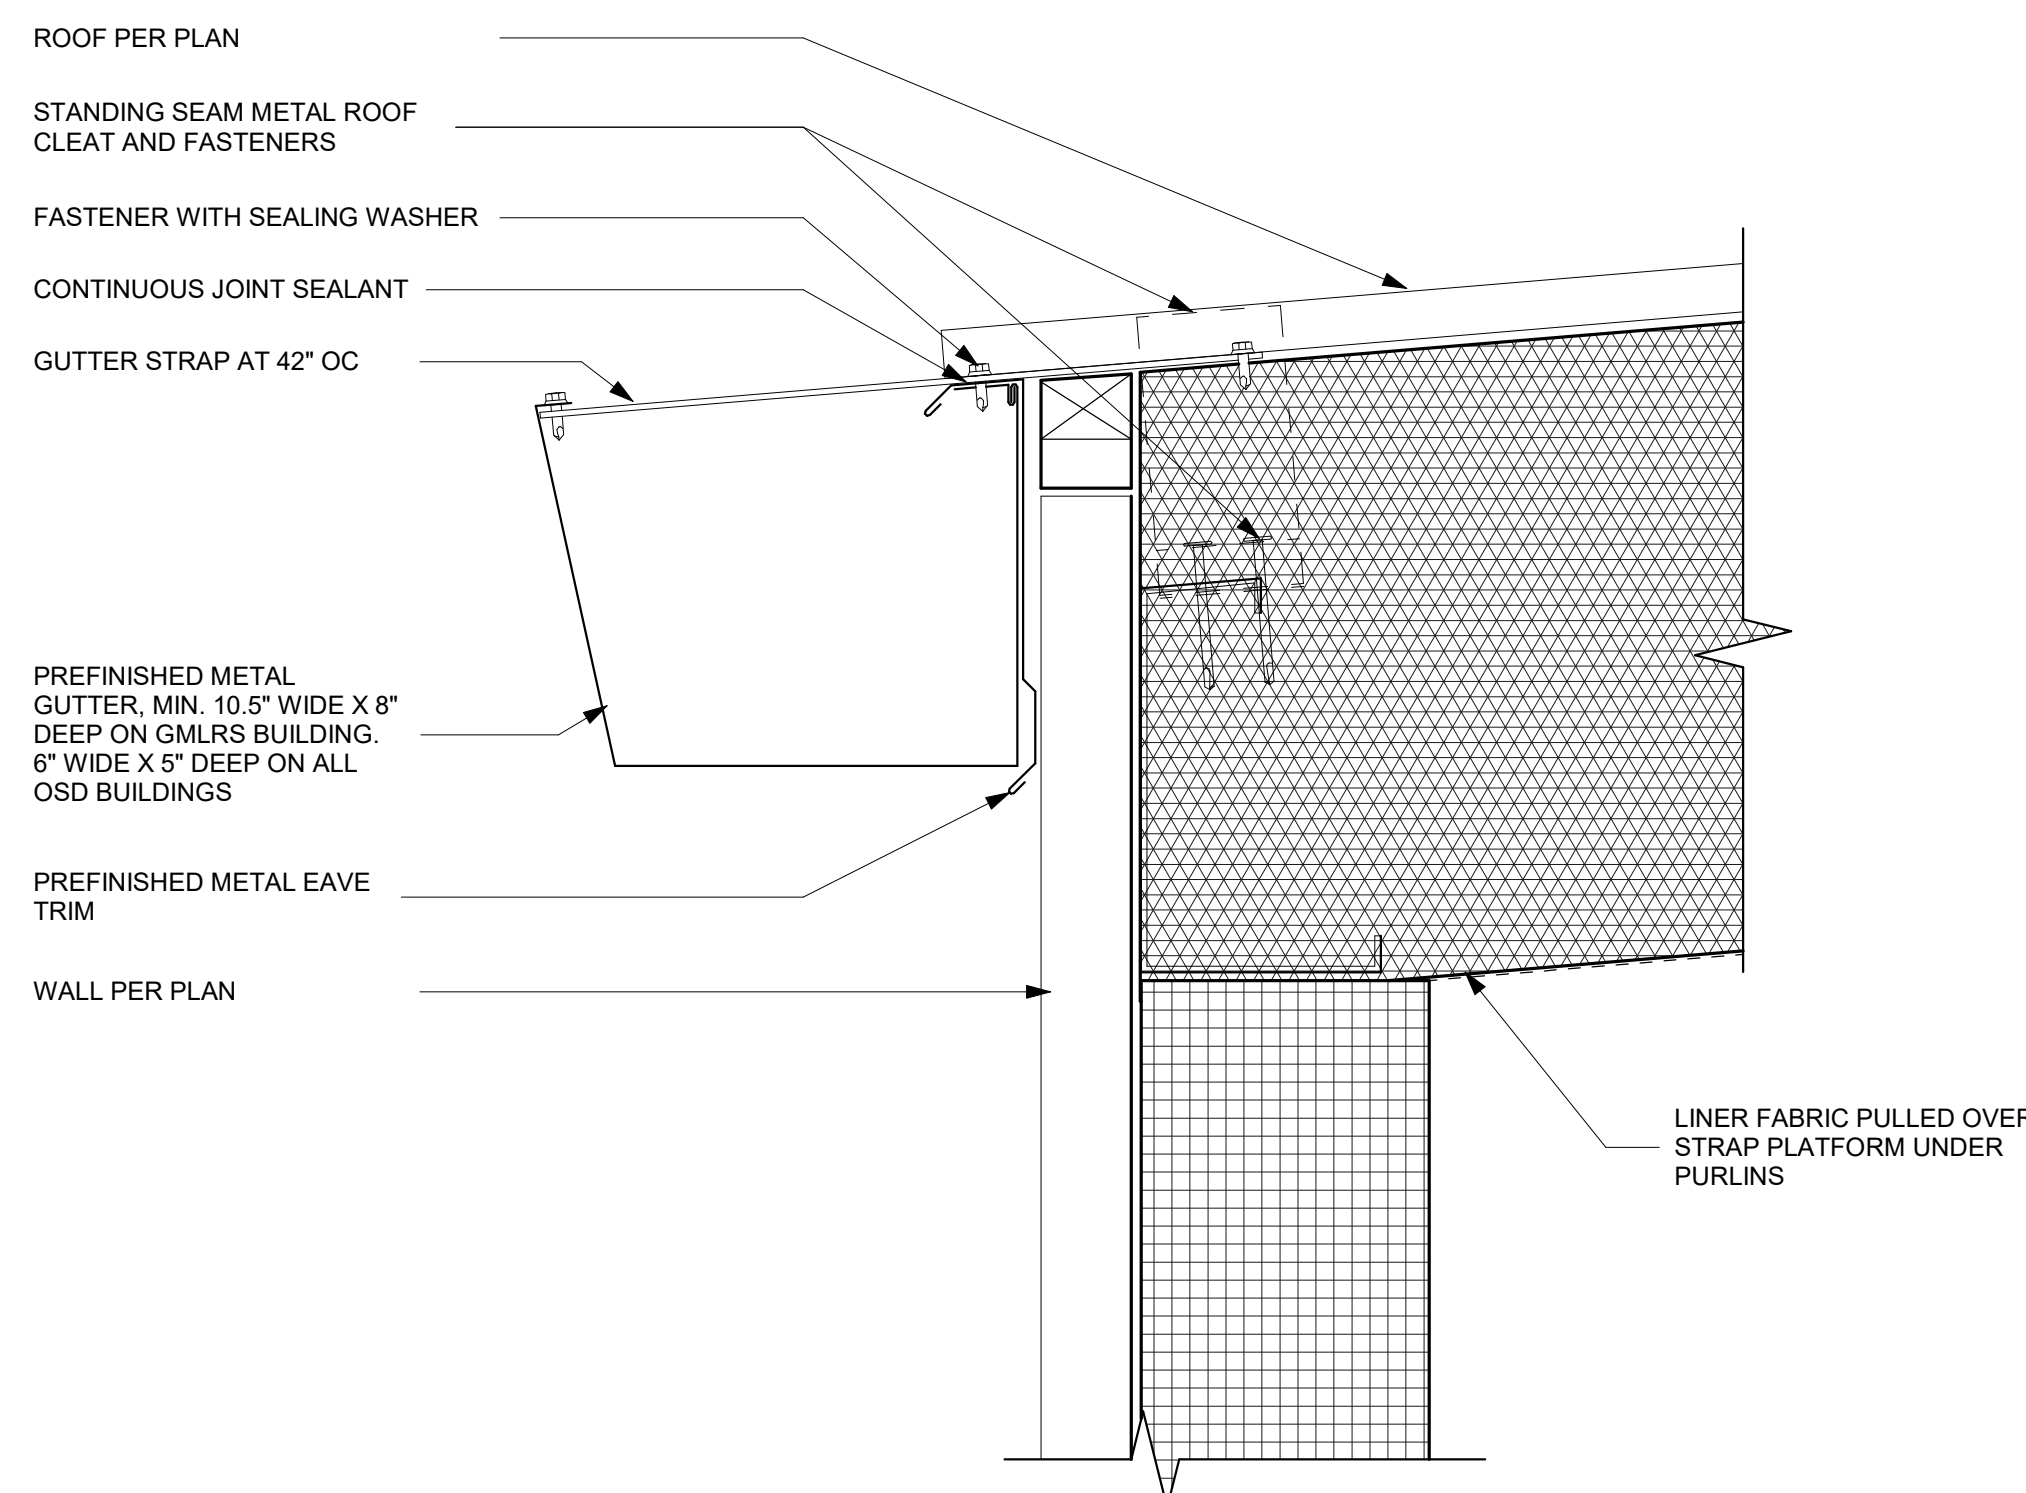

A3 SECTION DETAILS - ROOF EDGE AT GUTTER
SCALE 3" = 1'-0"



Jacobs

1995 Bayview Drive, Suite 3000
Ft. Worth, TX 76104
Phone: 817.221.2000
Fax: 817.221.2001
Email: Jacobs.Consulting@jacobs.com
License # 12345
License Exp. Date: 03/31/2025
License Type: Architecture

NO.	DATE	DR	CHK	BY	APVD	TM
0	09/18/2024	100% ISSUED FOR CONSTRUCTION - EXPANSION		IE	TM	
1				IE	TM	
2				IE	TM	
Campus Standard Details
Camden OSD
Calhoun County, Arkansas
Aerojet Rocketdyne

ARCHITECTURE
EXTERIOR SECTION DETAILS

SHEET NO

A-807

SCALE As indicated

DATE 09/18/24

PROJ D37545N0

DWG GMLRS_Standard Details_A-807